




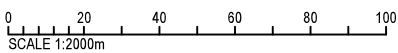

EXISTING		PROPOSED	
	NO STOPPING (EXISTING)		NO STOPPING (PROPOSED)
	UNRESTRICTED (EXISTING)		UNRESTRICTED (PROPOSED)
	BUS ZONE (EXISTING)		2P 8am-6pm MON-FRI PERMIT HOLDER EXCEPTED ARE 41 (PROPOSED)
	1P 9am-6pm MON-FRI (EXISTING)		1P 9am-6pm MON-FRI (PROPOSED)
	2P 8am-6pm MON-FRI PERMIT HOLDER EXCEPTED ARE 41 (EXISTING)		NO PARKING (PROPOSED)
	LOADING ZONE (EXISTING)		DISABILITY PARKING (PROPOSED)
			TAXI RANK/ZONE (PROPOSED)
			BUS ZONE (PROPOSED)

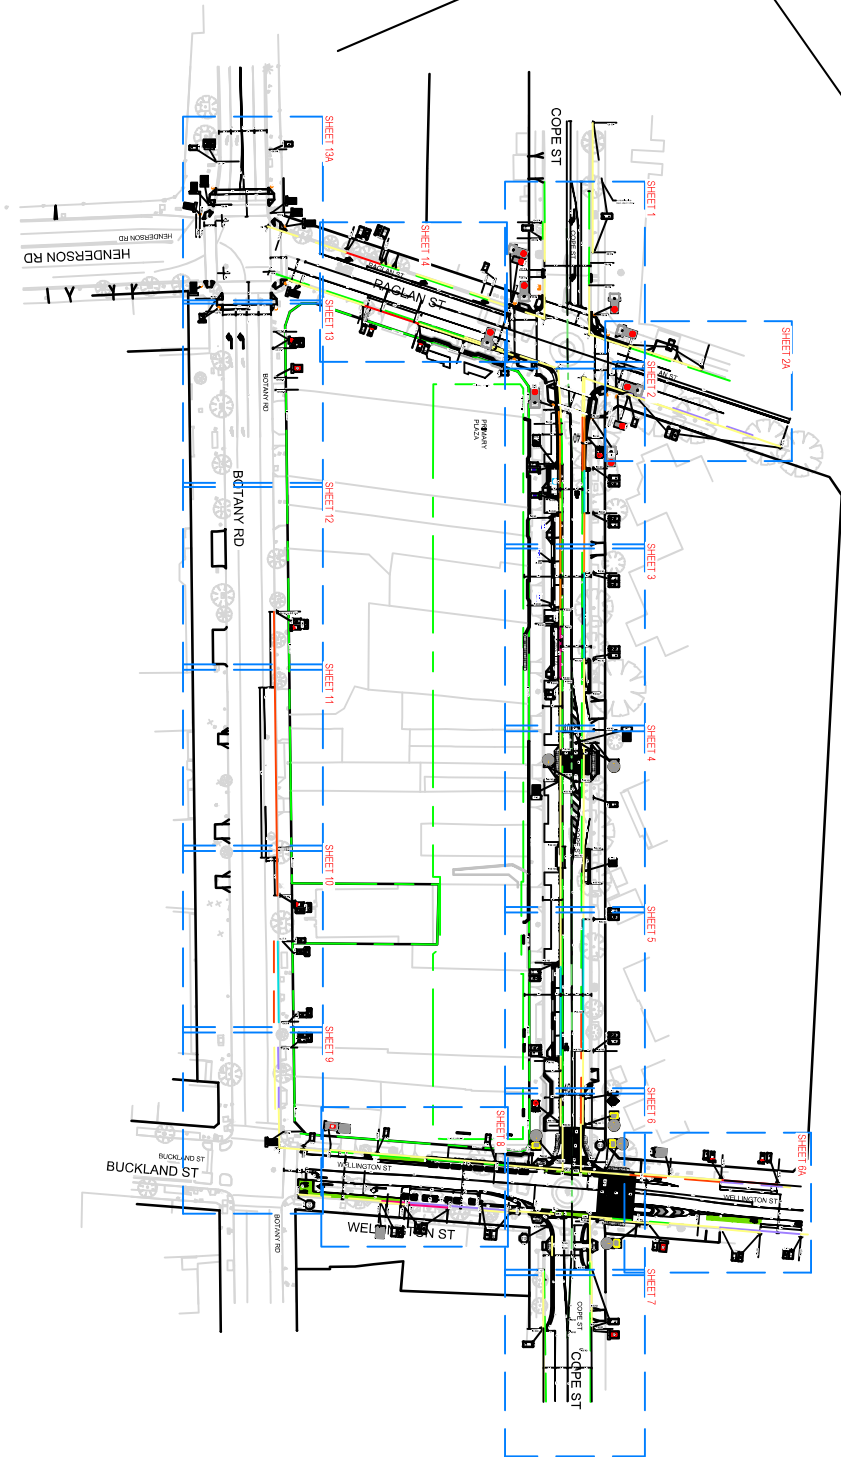

FOR INFORMATION ONLY

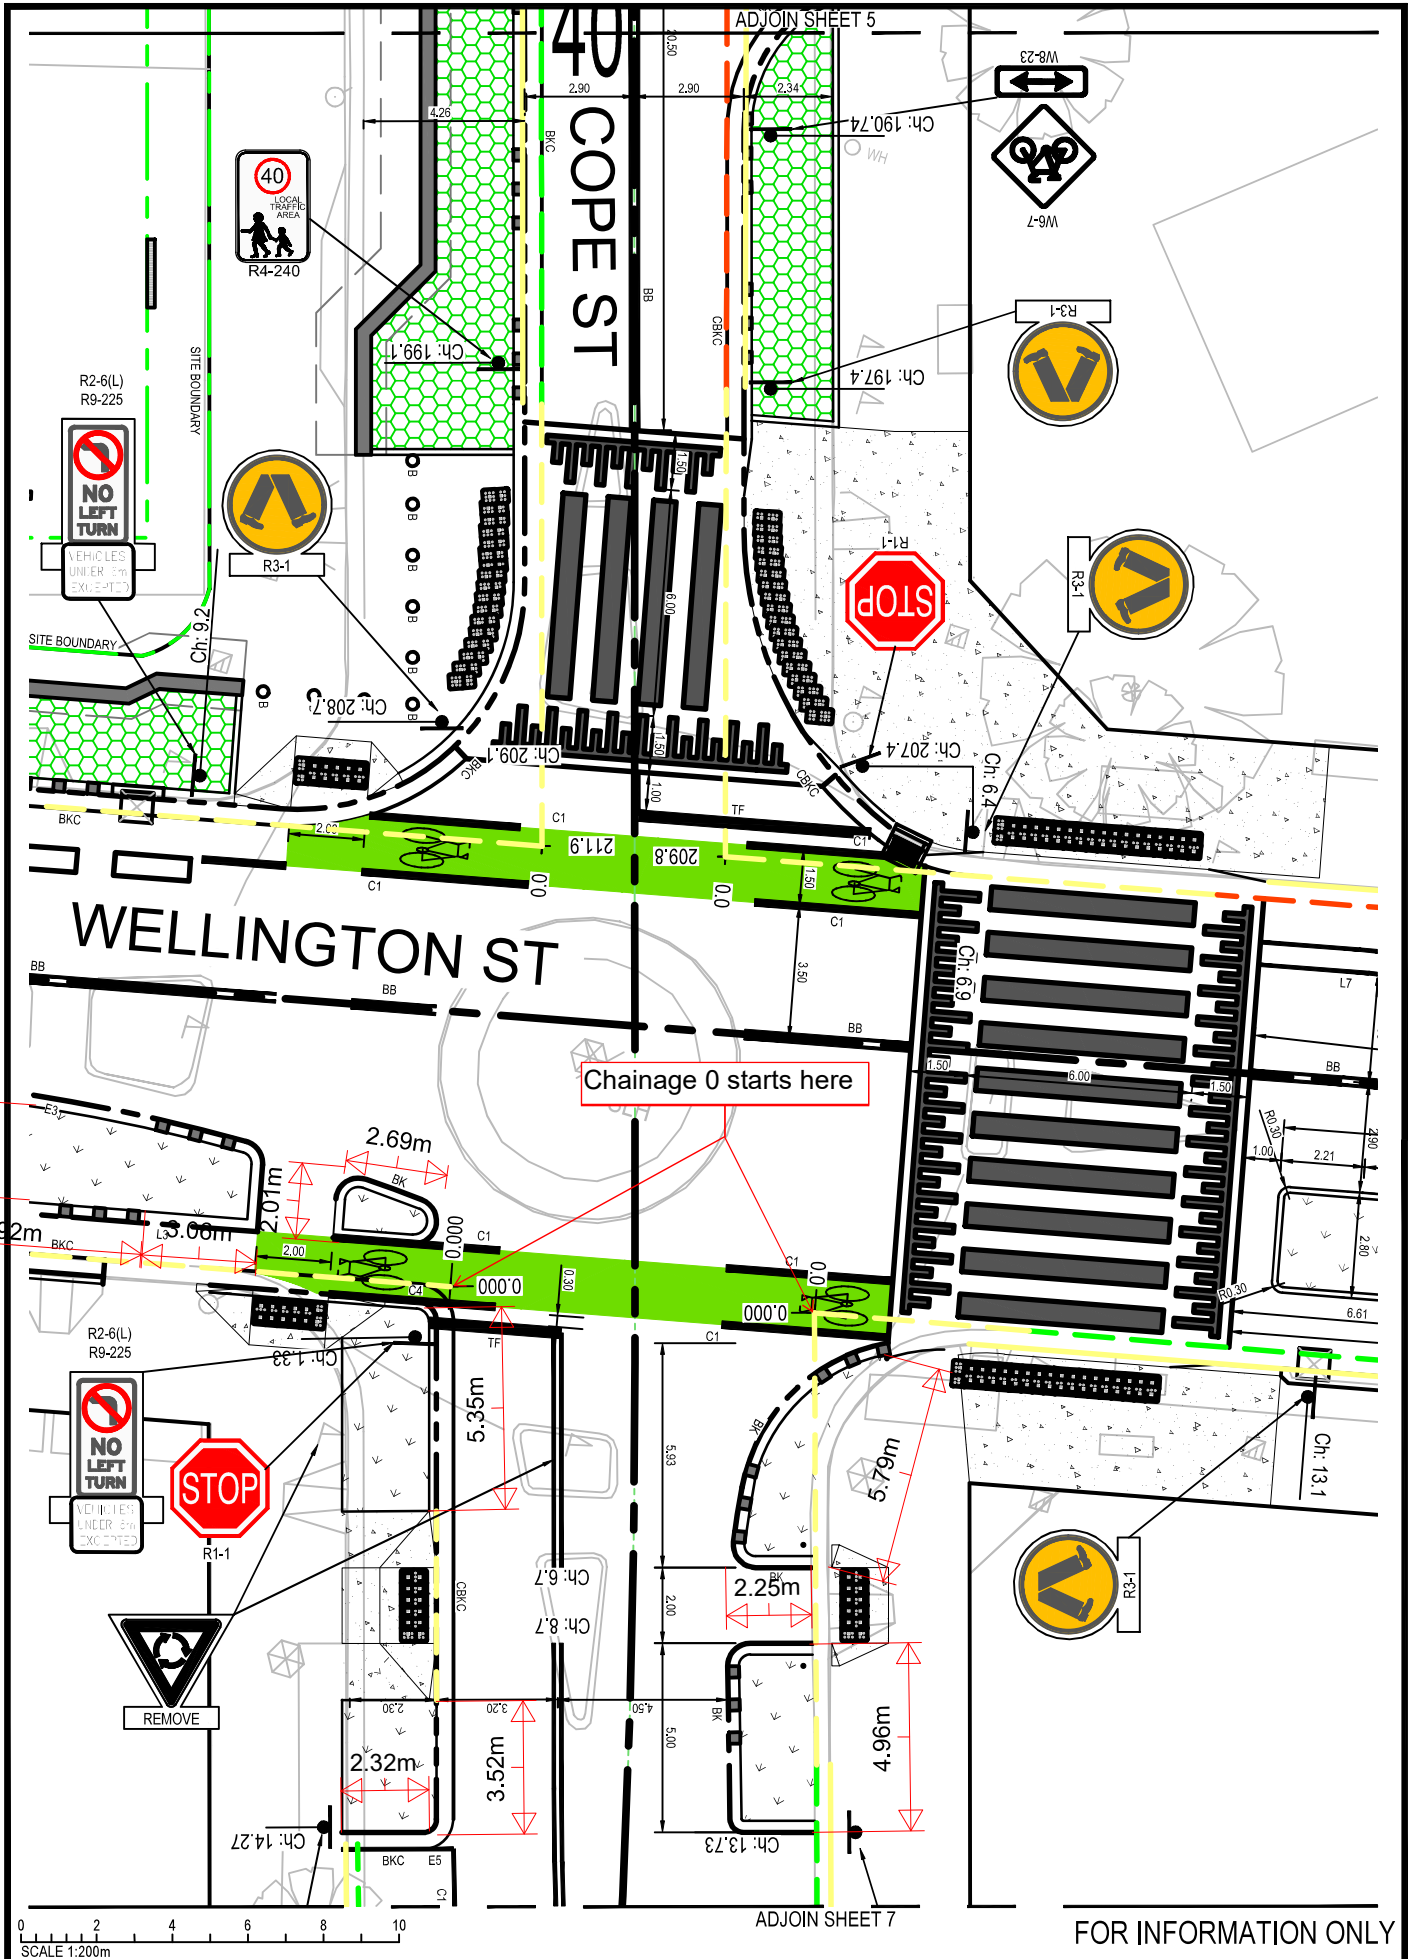

2.51m

3.92m

2.01m

2.32m

3.52m

5.35m

5.79m

4.96m

2.25m

2.69m

2.07m

3.00m

2.00m

0.00m

0.00m

SYDNEY METRO

WATERLOO STATION
LINEMARKING & SIGNAGE SKETCH
PROJECT NO: PS117919 DATE: 28.03.22

TRAFFIC COMMITTEE PLAN


SHEET 6 OF 14



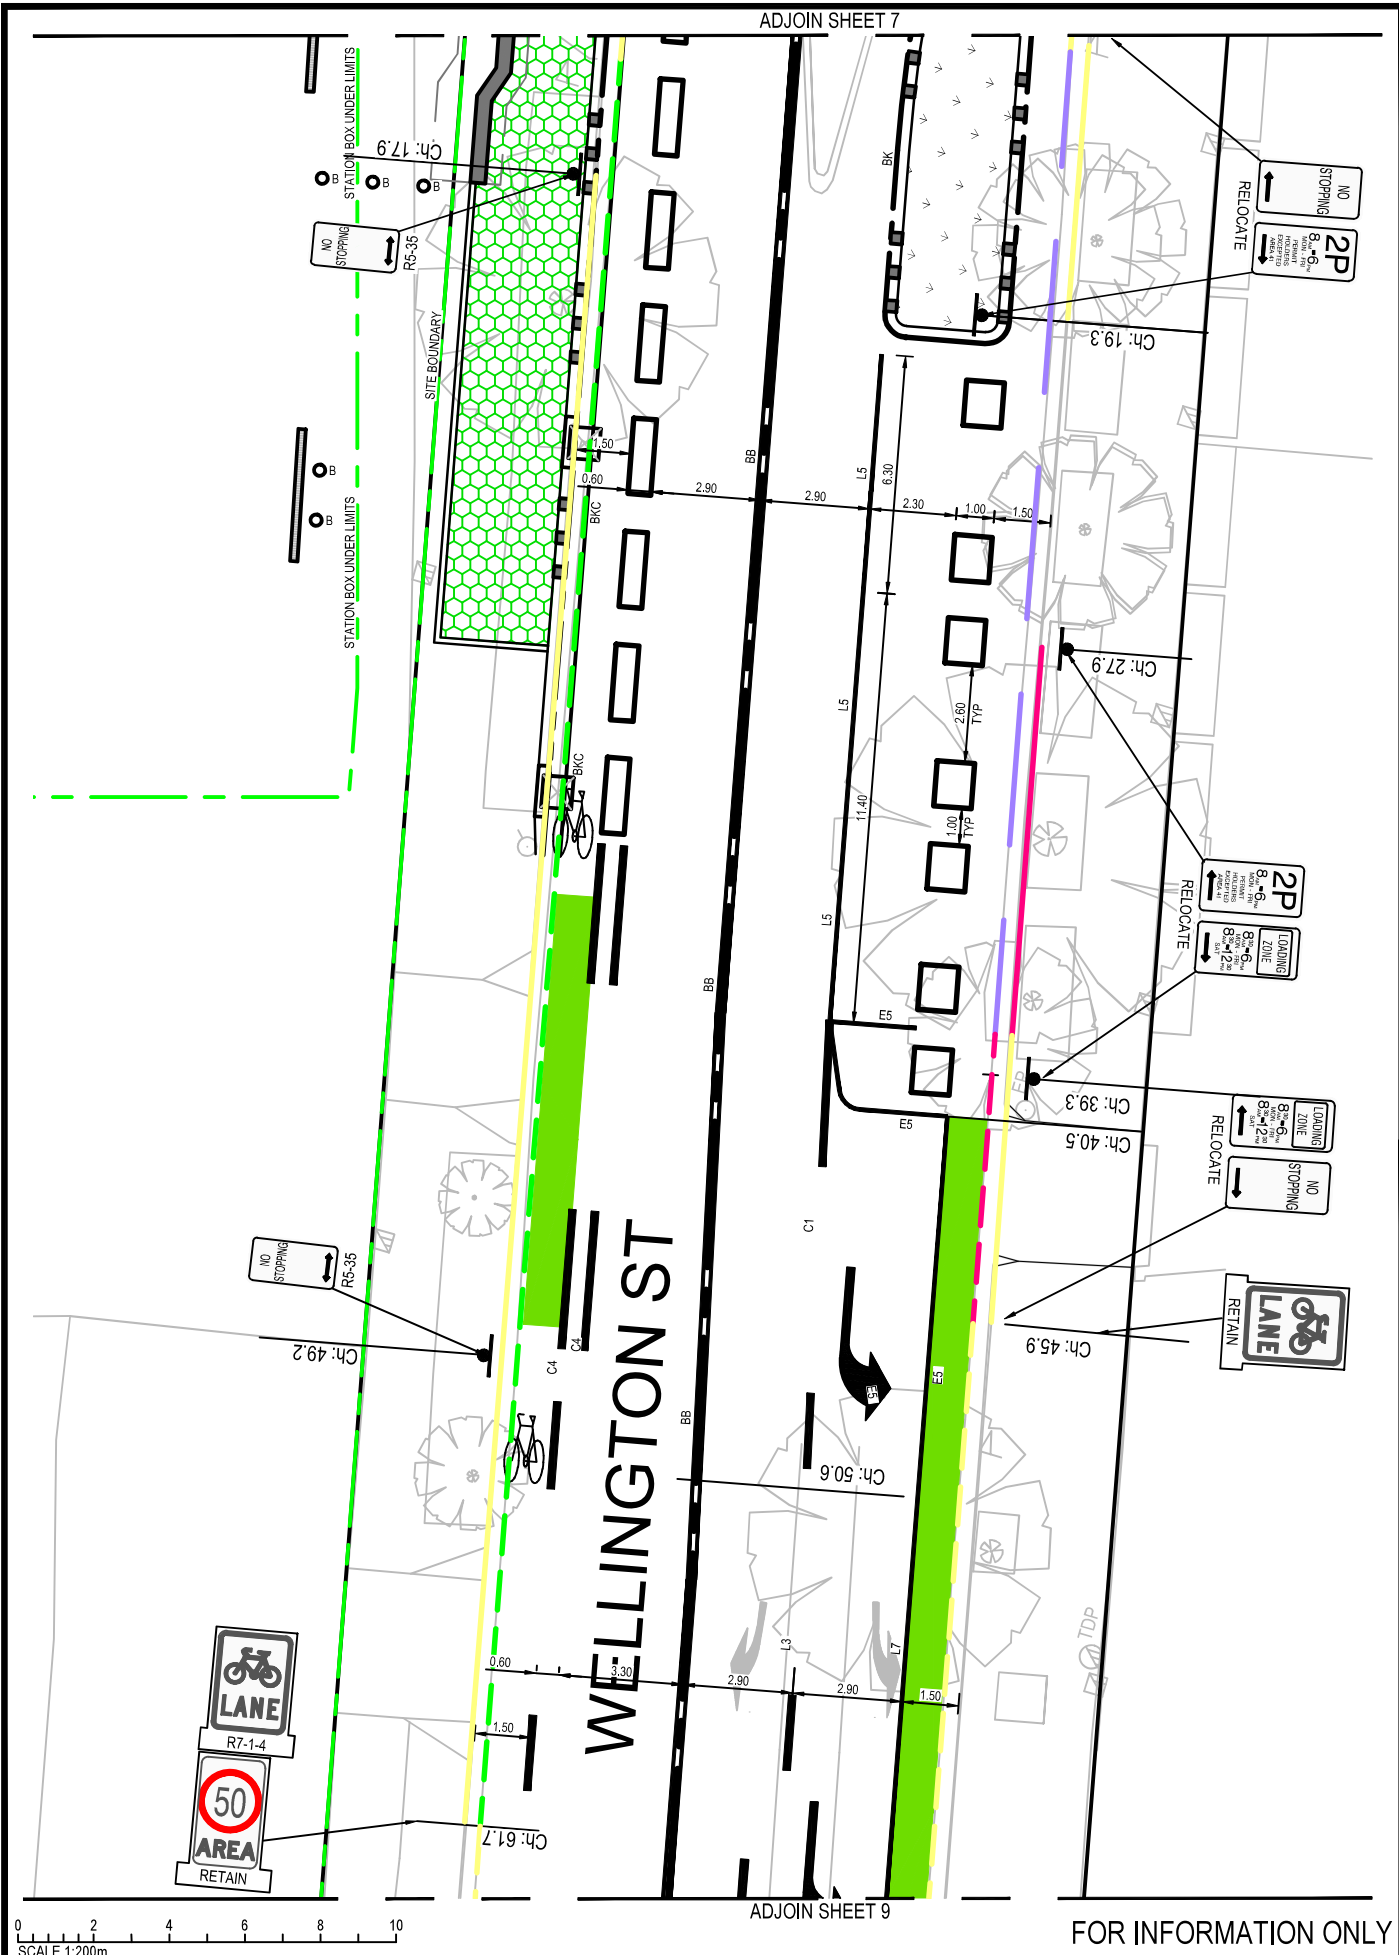

ADJOIN SHEET 7

ADJOIN SHEET 9

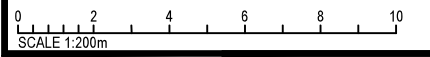

FOR INFORMATION ONLY

