



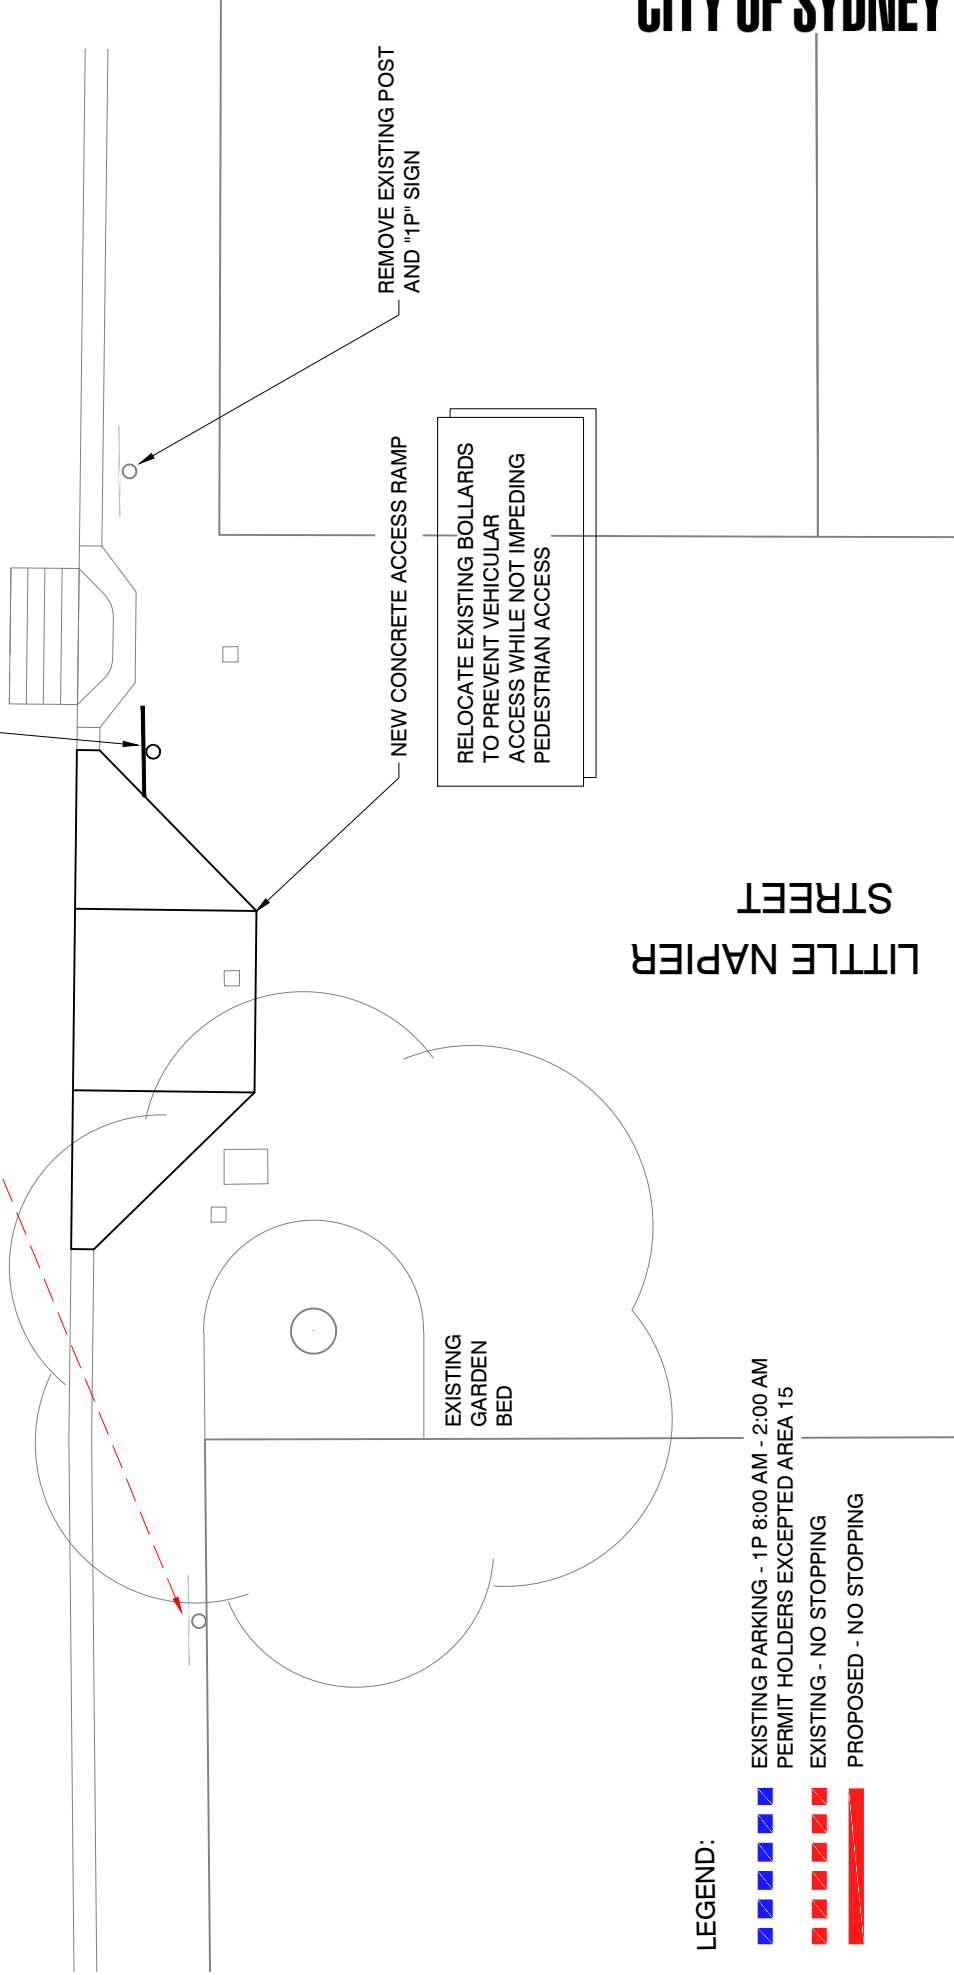

LITTLE DOWLING STREET

RELOCATE "1P" & "NO STOPPING SIGN"
 ≈5.7m NORTH - LOSS OF 1 PARKING SPACE

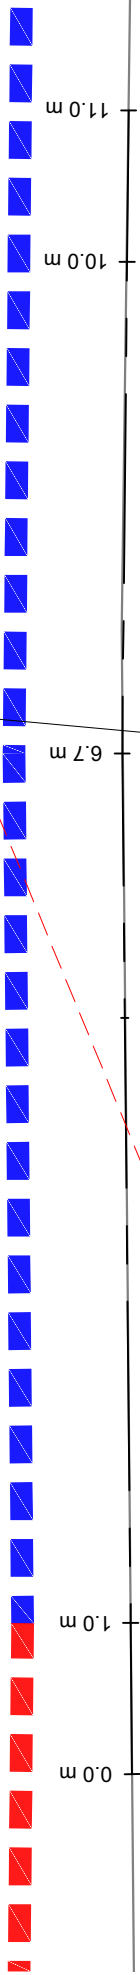

REMOVE EXISTING POST AND "1P" SIGN

NEW CONCRETE ACCESS RAMP

RELOCATE EXISTING BOLLARDS TO PREVENT VEHICULAR ACCESS WHILE NOT IMPEDING PEDESTRIAN ACCESS

EXISTING GARDEN BED

LITTLE NAPIER STREET

- LEGEND:
- EXISTING PARKING - 1P 8:00 AM - 2:00 AM PERMIT HOLDERS EXCEPTED AREA 15
 - EXISTING - NO STOPPING
 - PROPOSED - NO STOPPING

ACCESS RAMP, LITTLE DOWLING STREET, PADDINGTON
 NOT TO SCALE