


# **Attachment B**

## **Dixon Street Project Definition Plan**

# Dixon Street Improvements

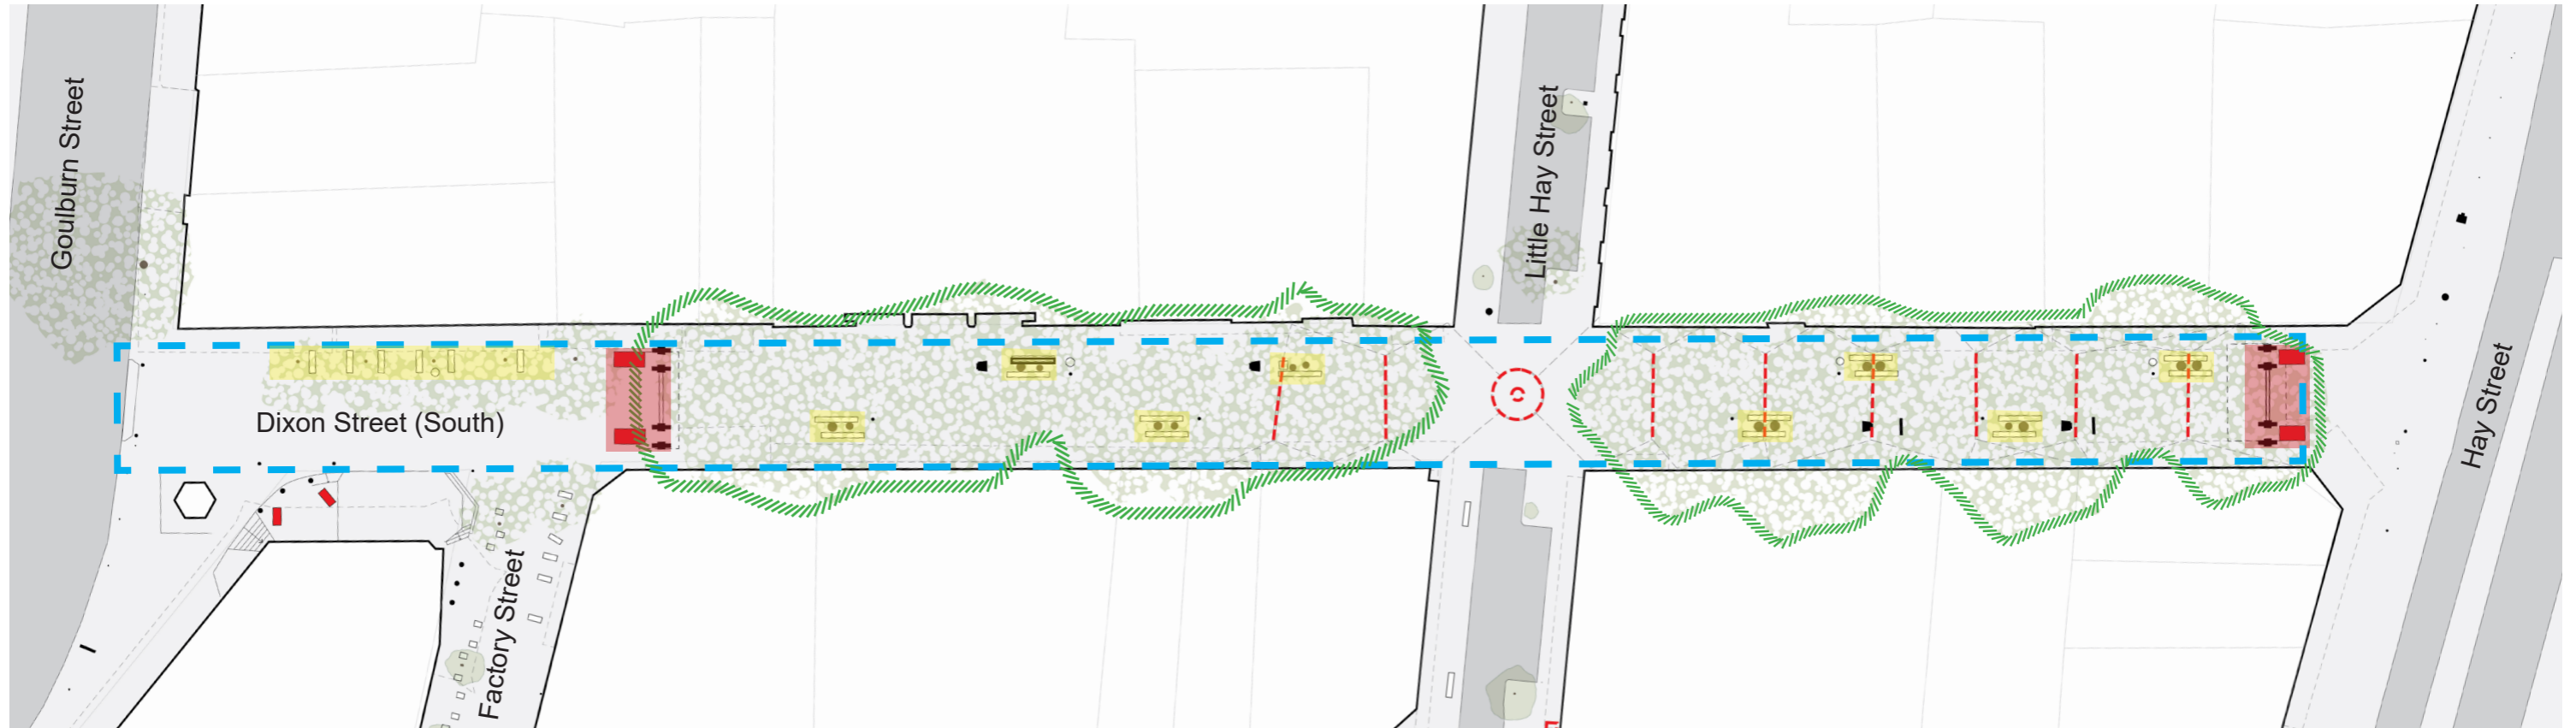

Key

13



1. Gates

2. Paving

3. Creative Lighting


4. Seating

5. Trees

6. Uses and Services



The Chinatown Gates will be restored. A heritage study, which includes Consultation with the original architect will ensure design integrity is maintained.

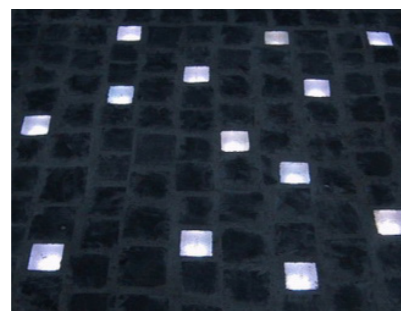

New paving inserts will provide an opportunity for a new creative overlay and brighten the paving palette for Dixon Street.



New creative lighting will add vibrancy to the streetscape, improve lighting and provide opportunities for a changing program.



Existing seating on Dixon Street will be upgraded to provide more comfort, choice of seating arrangements and a style to complement other seating within the immediate precinct.



Tree management will be reviewed to ensure a better balance between canopy cover and access to sunlight.



Different public domain uses will be reviewed to ensure an appropriate balance. Lighting and electrical service upgrades will be undertaken to support public domain uses.