### **Attachment A6**

### Landscape Report

# 923-935 BOURKE ST WATERLOO - LANDSCAPE REPORT

PREPARED FOR FABCOT

voy Street



ISSUE E - 31TH AUGUST 2022

# CONTENTS

SITE ANALYSIS

EXISTING STREET CHARACT

TREE LOCATION PLAN

LANDSCAPE VISION

PLACE PRINCIPLES

CITY OF SYDNEY STRATEGIC

STREET TREE MASTER PLAN

LANDSCAPE OPPORTUNITIE

GROUND PLAN

GROUND DETAIL PLAN

PODIUM/ROOFTOP PLAN


PODIUM PLAN

ROOF PLAN

PLANTING STRATEGY

	3
ER	4
	5
	6
	7
CALIGNMENT	8
	8
S	9
	10
	11
	12
	13
	14
	15

### SITE ANALYSIS | LANDSCAPE

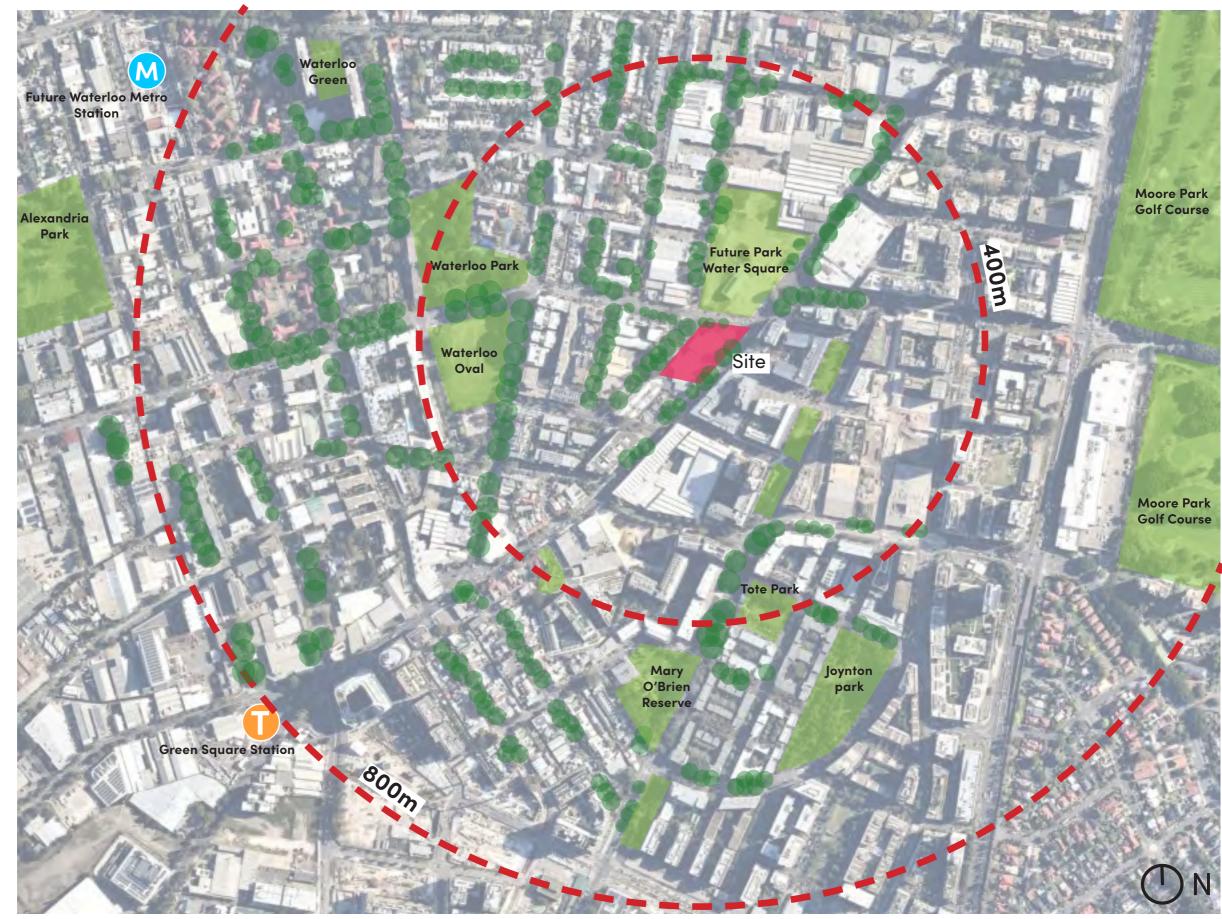

Walkable large open spaces

LEGEND

A

M

Site

Open space

Train Station

Walking Distances

Future Metro Station


Large Streets Canopy Coverage

### EXISTING STREET CHARACTER


To the east is the 'Sydneygate' former industrial lands which has been redeveloped into mixed-use precinct over the last decade. To the north of the site is the danks street south mixed-use urban renewal precinct set within the former Sydney water site and surrounding former light industrial precinct to the north and north-west. To the south and south-west of the site are 1-2 storey light industrial and retail showroom premises along Young St and Powell St, within older brick and masonary built form.

The street tree character along Young and McEvoy street is primarily Australian native Eucalyptus and Corymbia which create a lush green street environment. The street character along Bourke street is a combination of native and exotics which creates a strong canopy coverage for the street.



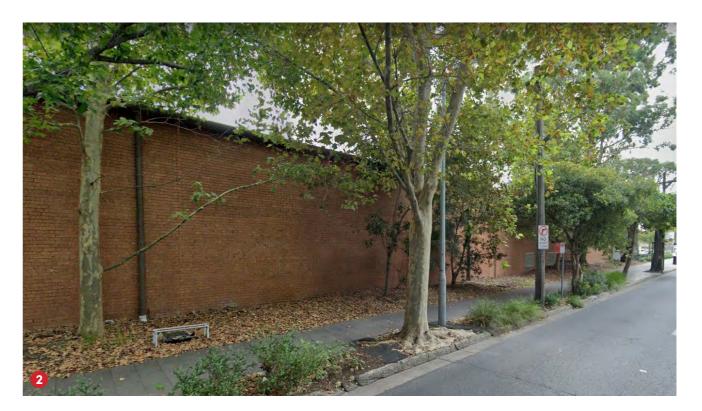



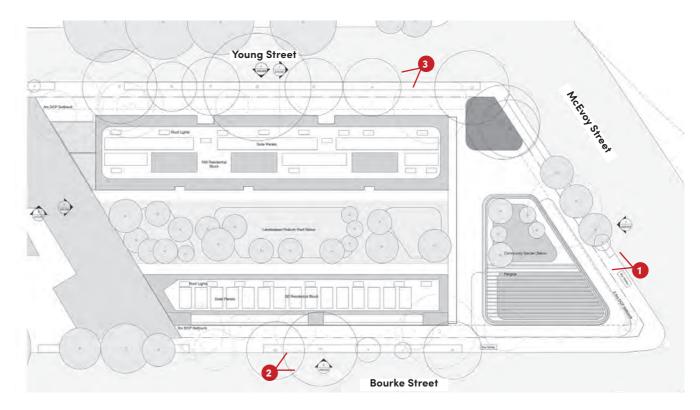

PREPARED BY TURF DESIGN STUDIO

ISSUE E - 30 AUGUST 2022 L-DA-4

### TREE LOCATION PLAN

37. Eucalyptus saligna

### **TREE SCHEDULE**

1. Eucalyptus scoparia 2. Corymbia citriodora 3. Eucalyptus saligna 4. Eucalyptus saligna 5. Corymbia citriodora 6. Corymbia citriodora 7. Corymbia citriodora 8. Eucalyptus punctata 9. Eucalyptus saligna 10. Platanus × acerifolia 11. Eucalyptus microcorys 12. Eucalyptus microcorys 13. Eucalyptus microcorys 14. Corymbia citriodora 15. Eucalyptus microcorys 16. Eucalyptus microcorys 17. Corymbia citriodora 18. Corymbia citriodora 19. Eucalyptus robusta 20. Syagrus romanzoffiana 21. Syagrus romanzoffiana 22. Syagrus romanzoffiana 23. Eucalyptus nicholii 24. Liquidambar styraciflua

25. Eucalyptus saligna 26. Platanus × acerifolia

### LEGEND

533

Trees to be removed

Existing trees to be retained






### LANDSCAPE VISION

An important **new place** in the heart of Waterloo; a bustling community **diverse** in its offerings. **Flexible spaces** for living, for Shop, for play, or to just simply, 'be'.



### **PLACE PRINCIPLES**

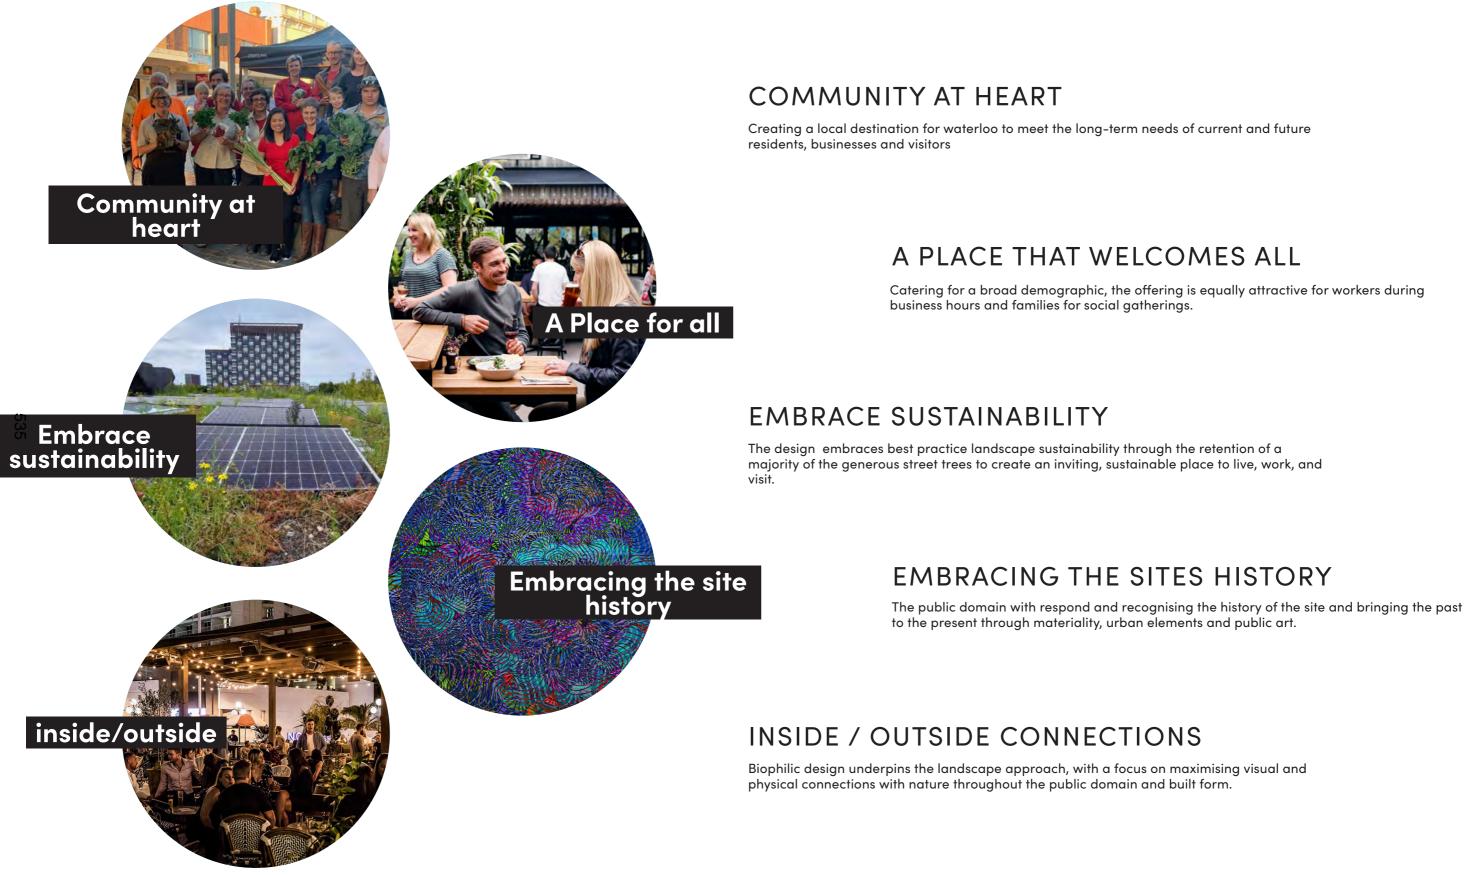


### **CITY OF SYDNEY STRATEGIC ALIGNMENT** STREET TREE MASTER PLAN



PREPARED BY TURF DESIGN STUDIO

Proposed Trees - Lophostemon Confertus

### LANDSCAPE OPPORTUNITIES

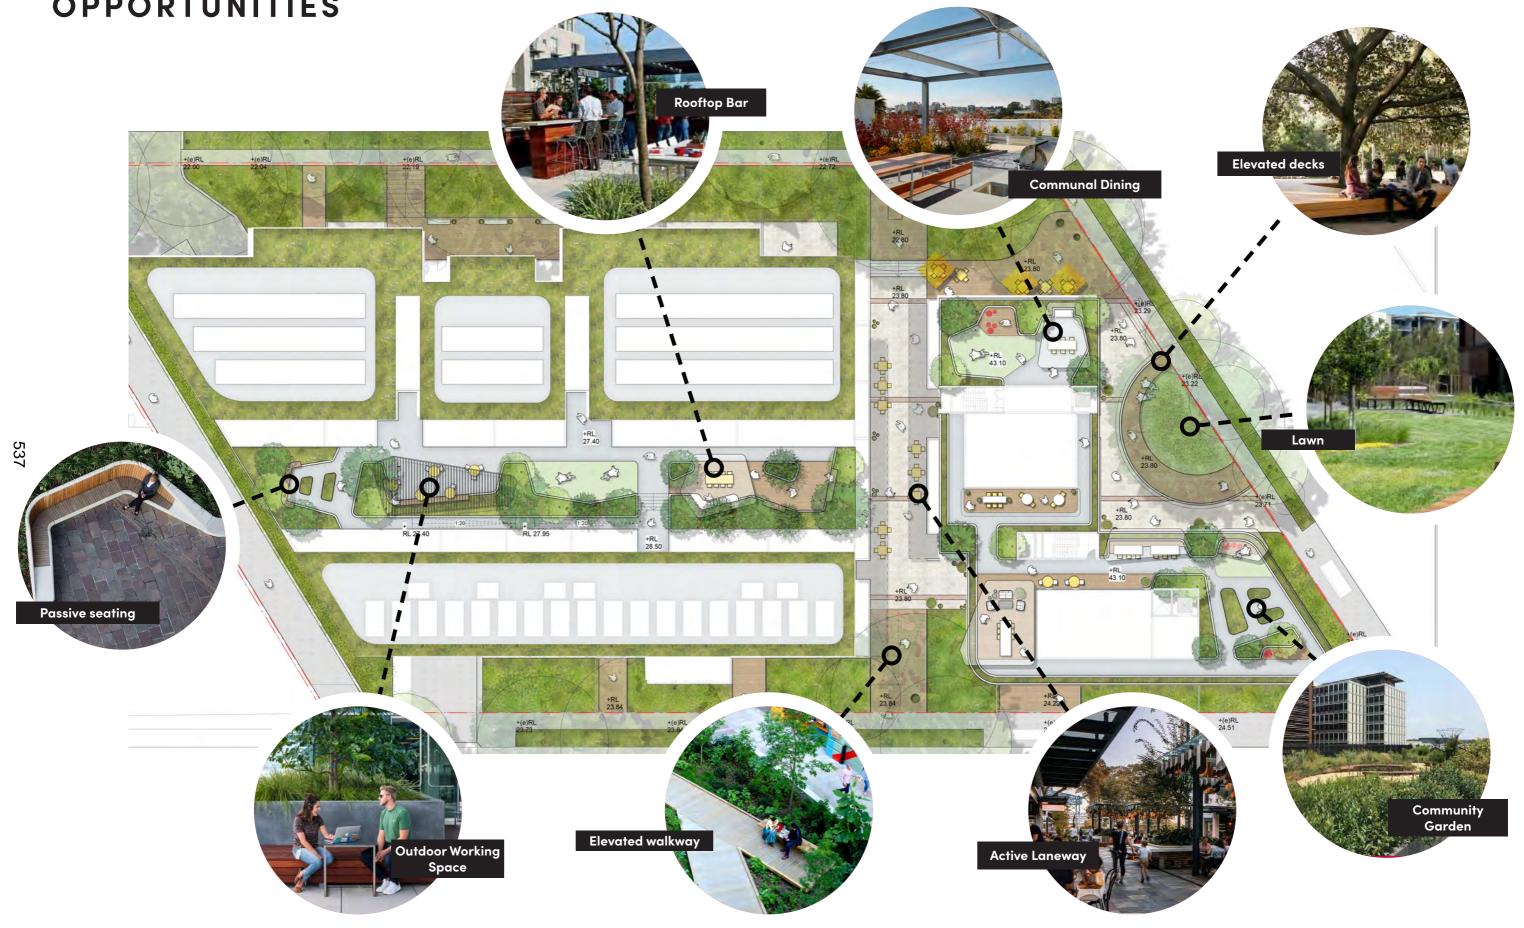

PREPARED BY TURF DESIGN STUDIO

## GROUND LANDSCAPE PLAN



- 2 Pavement Banding
- 3 Raised deck around open lawn
- 4 Raised deck breakout area
- 5 Awning

```
⊘ N °_
              15
                     20m
5
       10
```

SCALE 1:200 @A1 - 1:400@A3

923-935 BOURKE ST WATERLOO | LANDSCAPE REPORT


## GROUND DETAILED LANDSCAPE PLAN








○ N 0 5 10 15 20m SCALE 1:200 @A1 - 1:400@A3

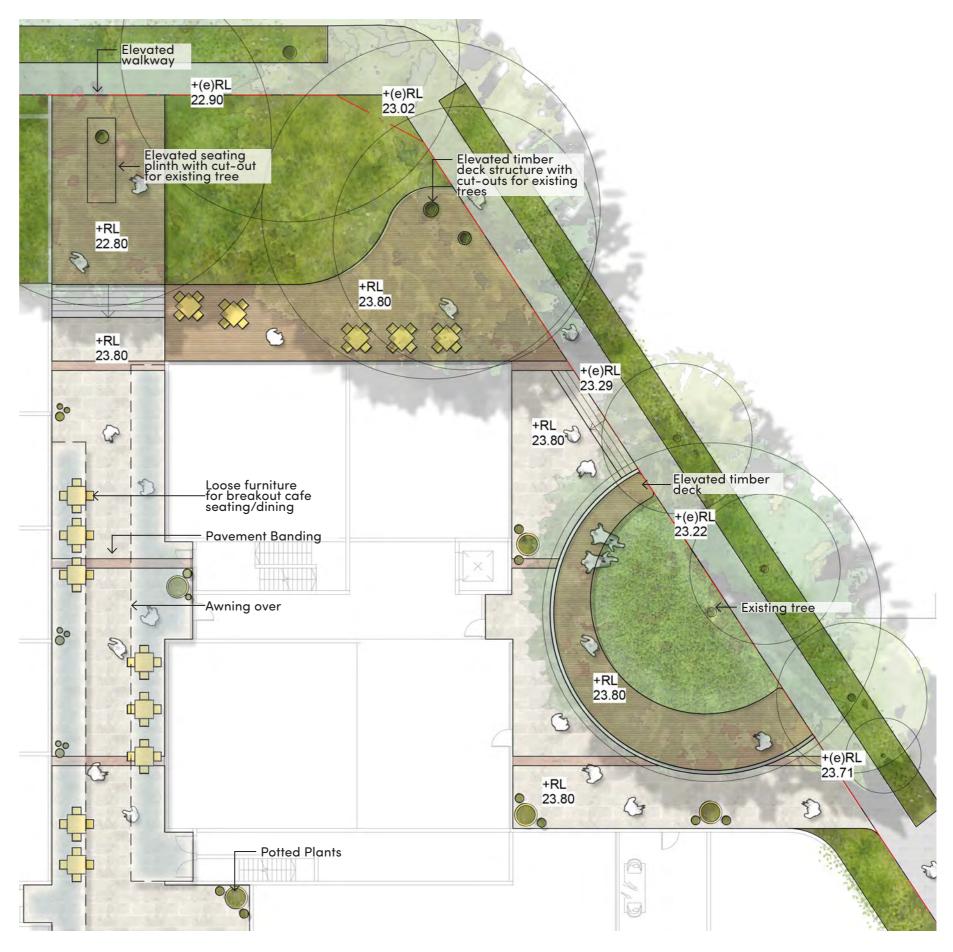

923-935 BOURKE ST WATERLOO | LANDSCAPE REPORT


# **PODIUM/ROOFTOP PLAN**

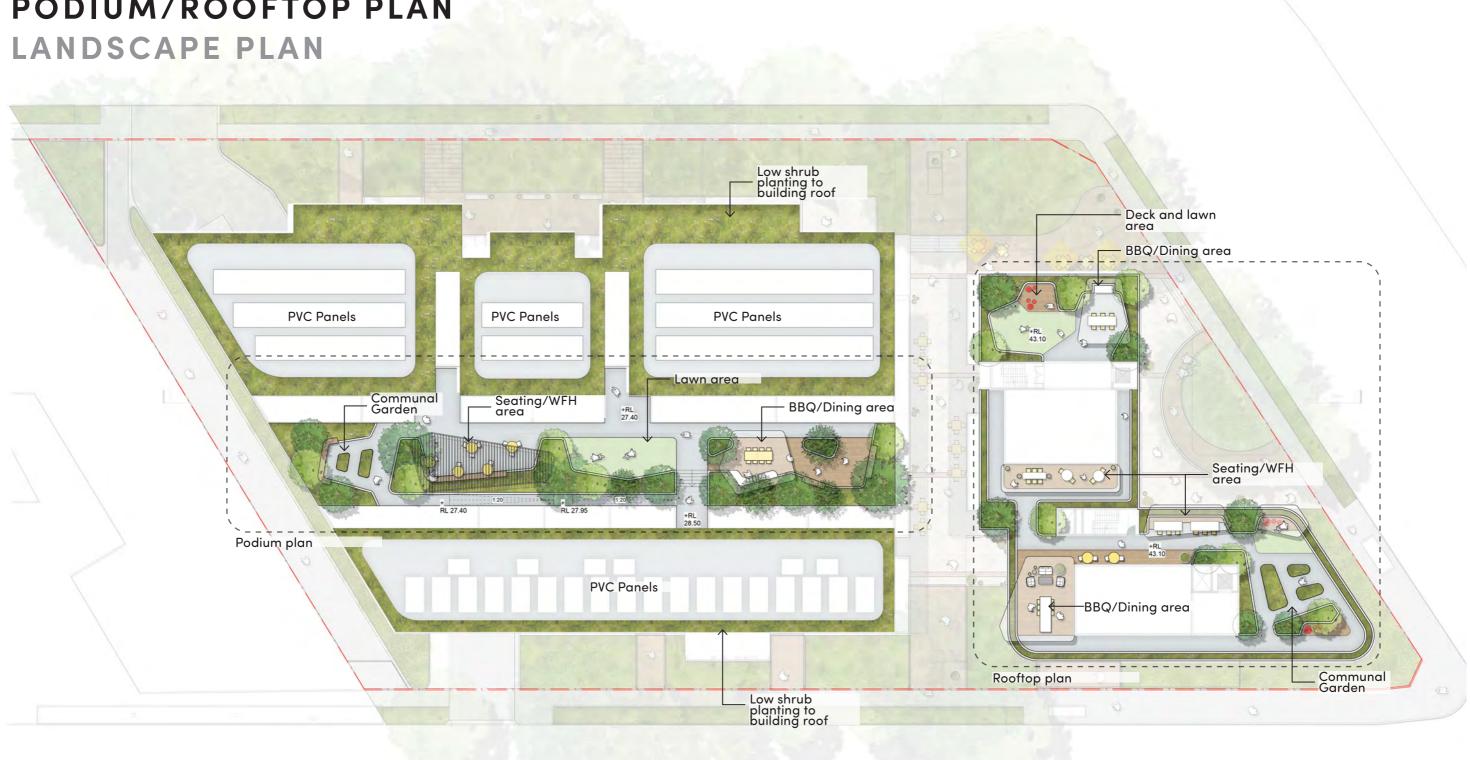

⊘ N ° 10 15 20m 5 SCALE 1:200 @A1 - 1:400@A3

923-935 BOURKE ST WATERLOO | LANDSCAPE REPORT

### PODIUM PLAN DETAILED LANDSCAPE PLAN

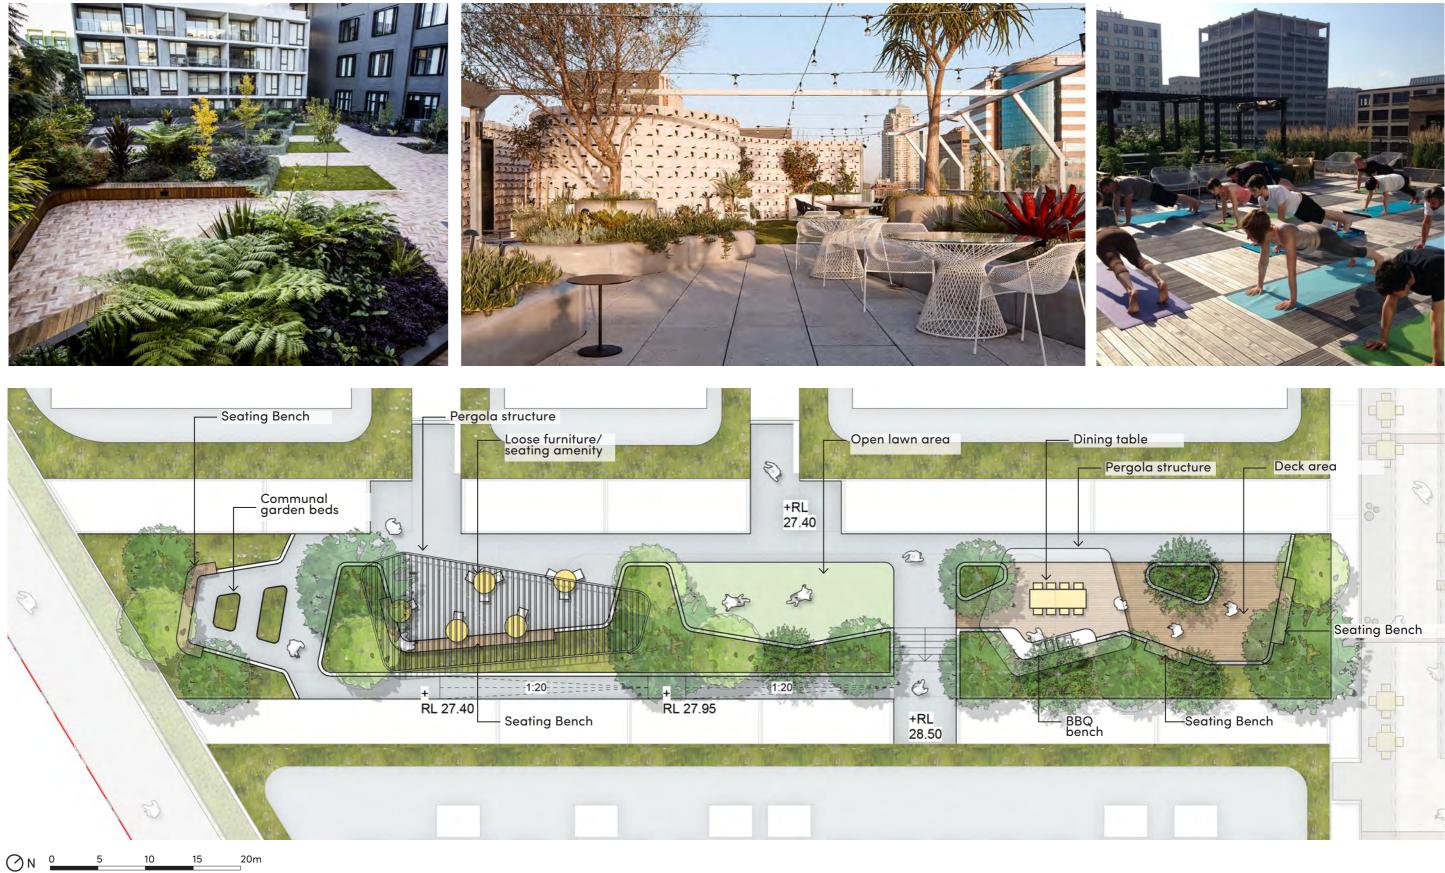

PREPARED BY TURF DESIGN STUDIO


## ROOF PLAN DETAILED LANDSCAPE PLAN







○ N 0 5 10 15 20m SCALE 1:200 @A1 - 1:400@A3

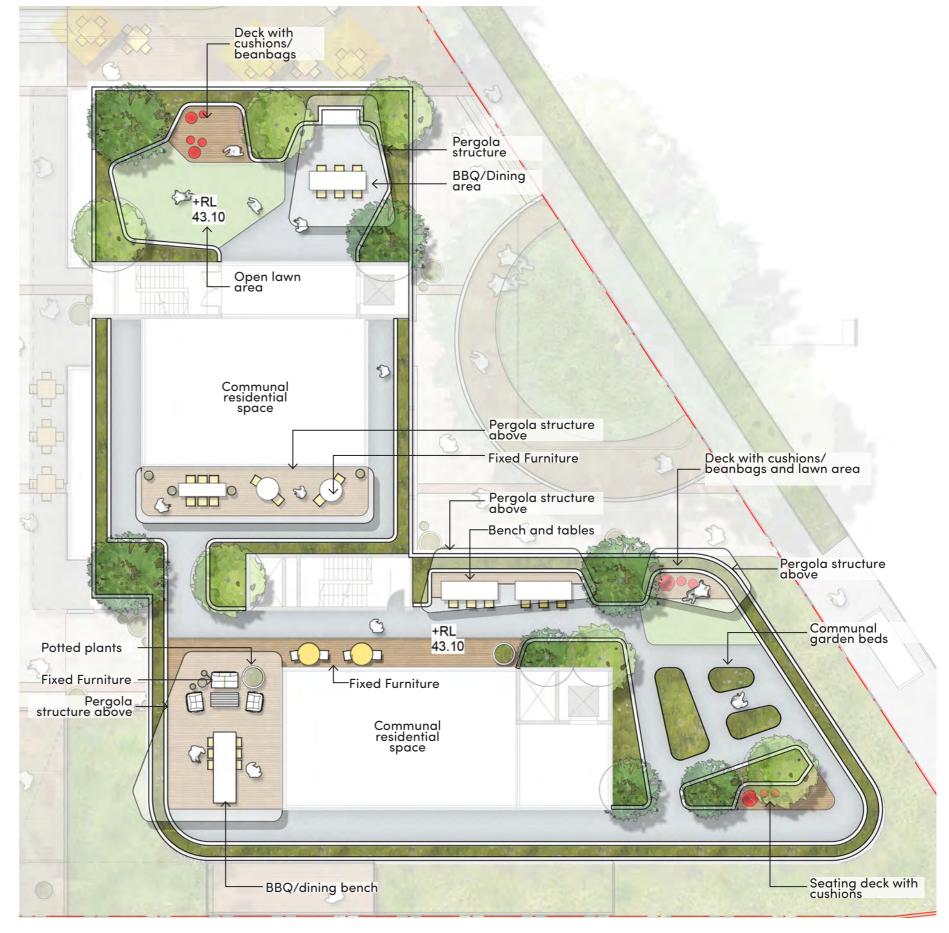

923-935 BOURKE ST WATERLOO | LANDSCAPE REPORT

## PLANTING STRATEGY

The site is located on the Botany aquifer, an ancient sand basin featuring open heathland vegetation, ridges, lagoons and soaks. Nearby landscapes include, banksia scrub on headlands and temperate rainforest gullies.

This landscape is the home of the Dharawal people, the traditional custodians who understood their land in six seasons each representing spatial variations, materials and landscape – the flow of plant and animal resources on which they relied.

PLAZA





*Banksia integrifolia* Coast Banksia







Grevillea buxifolia Red Spider Flower Xanthorrhoea australis Grass Tree

resilience, while ultimately connecting people with place.

appropriate flora for the site.

PODIUM







Acmena smithii Mei Lilly Pilly Sno

Coastal Wattle

Melaleuca linariifolia Snow in Summer



*Banksia integrifolia* Coast Banksia






Carex appressa Tall Sedge



Archontophoenix cunninghamiana Bangalow Palm

Syzygium australe Brush Cherry

NATIVE SHADE SPECIES

 

Asplenium australasicum Birds Nest Fern *Asplenium nidus* Birds Nest Fern

923-935 BOURKE ST WATERLOO | LANDSCAPE REPORT

### We see these underlying 'lost' landscapes as significant, incumbent on us to return, interpret and adapt them in the making of this new place - to respect our first people custodians, to strengthen local biodiversity &

The landscape strategy will consult and engage with the First Nations Australians in selection of the



*Juncus usitatus* Common Rush



Grevillea speciose Red Spider Flower



### SYDNEY

35 Wellington St Chippendale NSW 2008 P (02) 8394 9990 ABN: 77 097 739 663

turfdesign.com