









NOTE:
Cato Logistics Pty Ltd do not accept responsibility of any traffic control plans if the traffic management is not implemented by Cato Logistics Pty Ltd.


 



 


MANIFEST:

-  X 2
-  X 3
-  X 5
-  X 3
-  X 1
-  X 2
-  X 1
-  X 170m (TOTAL GOULBURN ST)

NOTES

- 1) INSTALL DATE = SATURDAY 21ST JAN 2023
- 2) INSTALL TIMES = 12:00PM - 01:00AM (SUN)

LEGEND:


-  TRAFFIC FLOW
-  MANAGED ACCESS ROUTE
-  EVENT AREA
-  BARRIER BOARD(S)
-  CROWD CONTROL BARRIERS (CCBs)
-  DELINEATION (i.e. TRAFFIC CONES)
-  TRAFFIC CONTROLLER
-  POLICE OFFICER




NOTES:

1. THIS TRAFFIC CONTROL PLAN HAS BEEN DRAWN IN ACCORDANCE WITH AS 1742.3 AND "TRAFFIC CONTROL AT WORKSITES" MANUAL V4.
2. SIGNS & DEVICES ARE TO BE PLACED IN ACCORDANCE WITH THIS TCP. MODIFICATION MAY BE MADE BY PERSONS HOLDING A RMS "DESIGN & AUDIT" QUALIFICATION ONLY.
3. ALL SIGNS AND DEVICES USED MUST COMPLY WITH AUSTRALIA STANDARD AS 1742.3.
4. THIS DOCUMENT IS COPYRIGHT / PROPERTY OF CATO LOGISTICS PTY/LTD. THIS DRAWING SHALL ONLY BE USED FOR THE PURPOSE FOR WHICH IT IS INTENDED. UNAUTHORISED USE OF THIS DRAWING IS PROHIBITED.

© COPYRIGHT

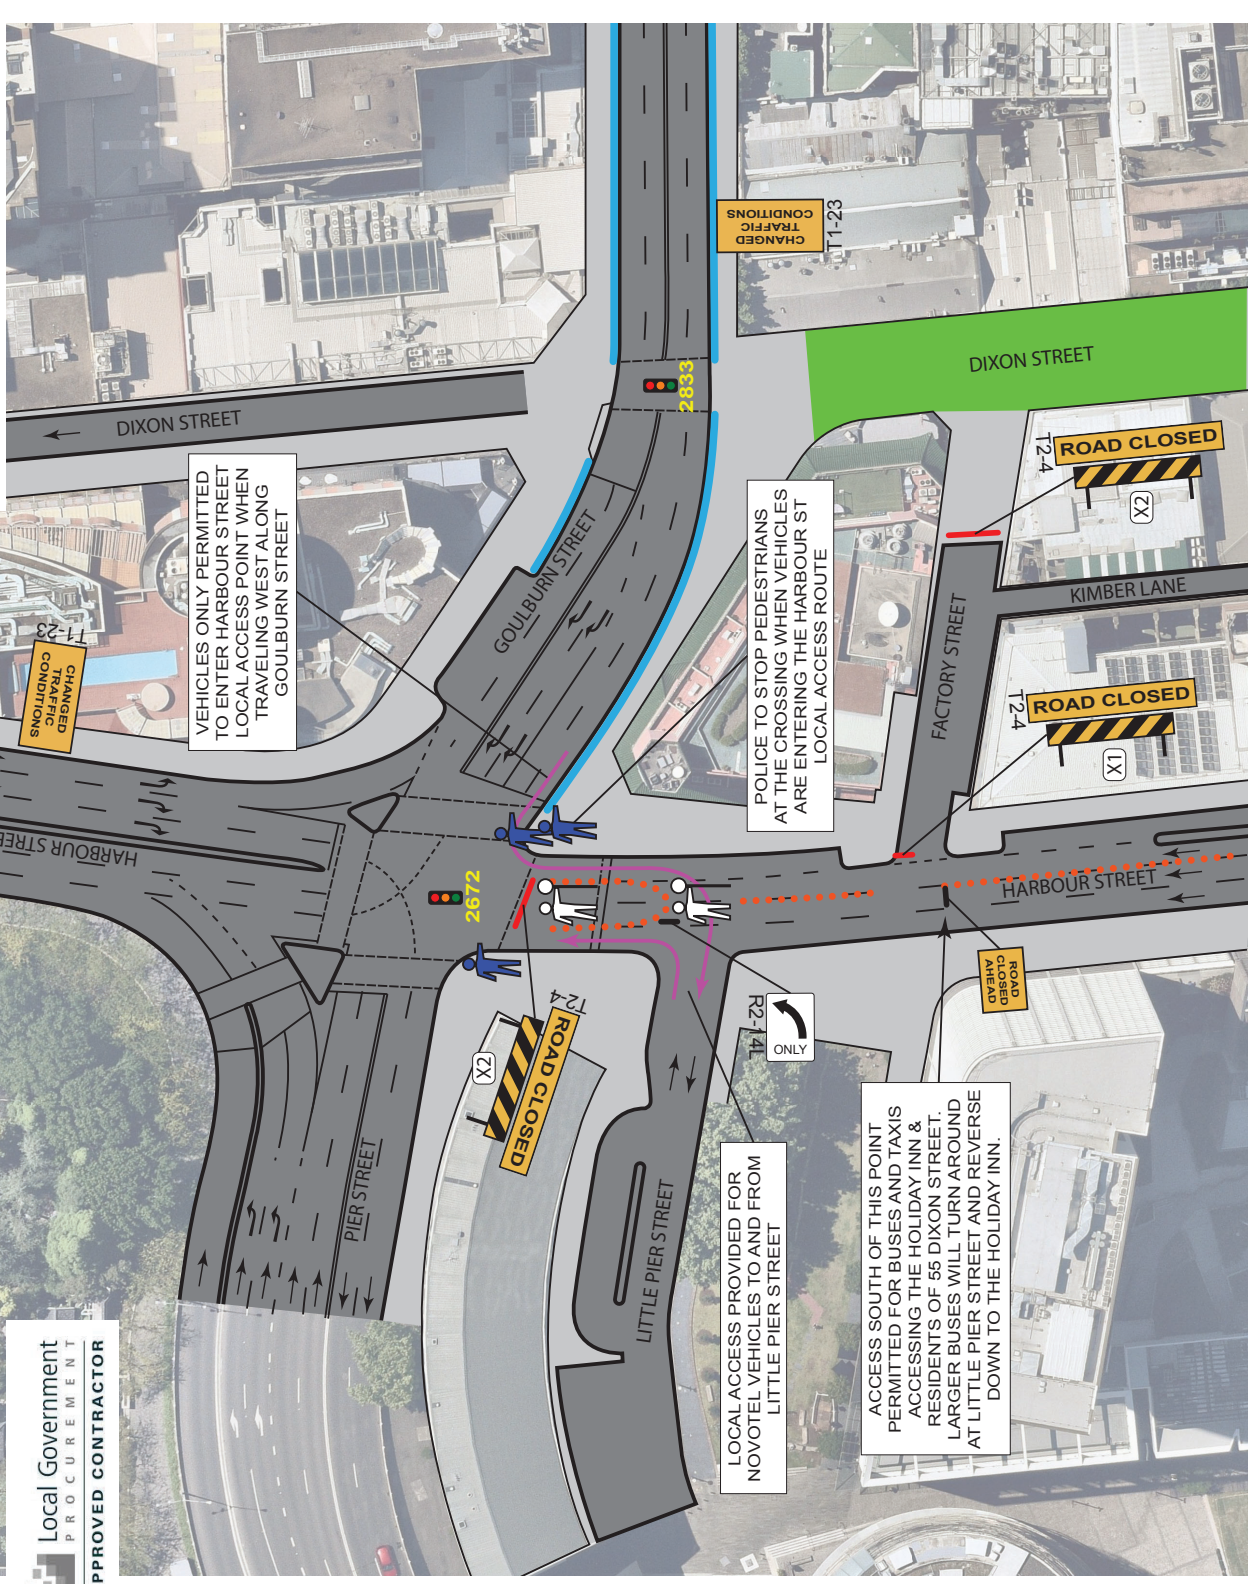TRAFFIC GUIDANCE SCHEME FOR AN EVENT


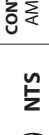


COUNCIL:	CITY OF SYDNEY	DRAWN BY:	MATTHEW YOUNG	AUTHORISED BY:	KIERAN CATO	DATE:	04/11/2022	PROJECT:	LUNAR LANES 2023 HAY ST, SOUSSEX ST & DIXON ST, HAYMARKET NSW	PLAN No:	LLH-1
APPROVAL REQUIRED:	LOCAL X	CERT:	TCT 0048974	CERT:	TCT 0040880	ORIGINAL SIZE:	A4 LANDSCAPE	CLIENT:	CITY OF SYDNEY	VARIANT:	(A)
STATE X	OTHER X							CONTACT:	AMELIA TRENAMIAN	TYPE:	TCP
								PHONE:	0450 745 843	REV:	1.0

NOTE
Cato Logistics Pty Ltd do not accept responsibility of any traffic control plans if the traffic management is not implemented by Cato Logistics Pty Ltd.

MANIFEST:


	X 1	NOTES
	X 3	1) INSTALL DATE = SATURDAY 21ST JAN 2023
		2) INSTALL TIMES = 12:00PM - 01:00AM (SUN)

  

X 170m (TOTAL GOULBURN ST)

- LEGEND:**
- TRAFFIC FLOW
 - MANAGED ACCESS ROUTE
 - EVENT AREA
 - BARRIER BOARD(S)
 - CROWD CONTROL BARRIERS (CCBs)
 - HVM (WATER FILLED BARRIERS)
 - DELINEATION (i.e. TRAFFIC CONES)
 - TRAFFIC CONTROLLER
 - POLICE OFFICER

TRAFFIC GUIDANCE SCHEME FOR AN EVENT

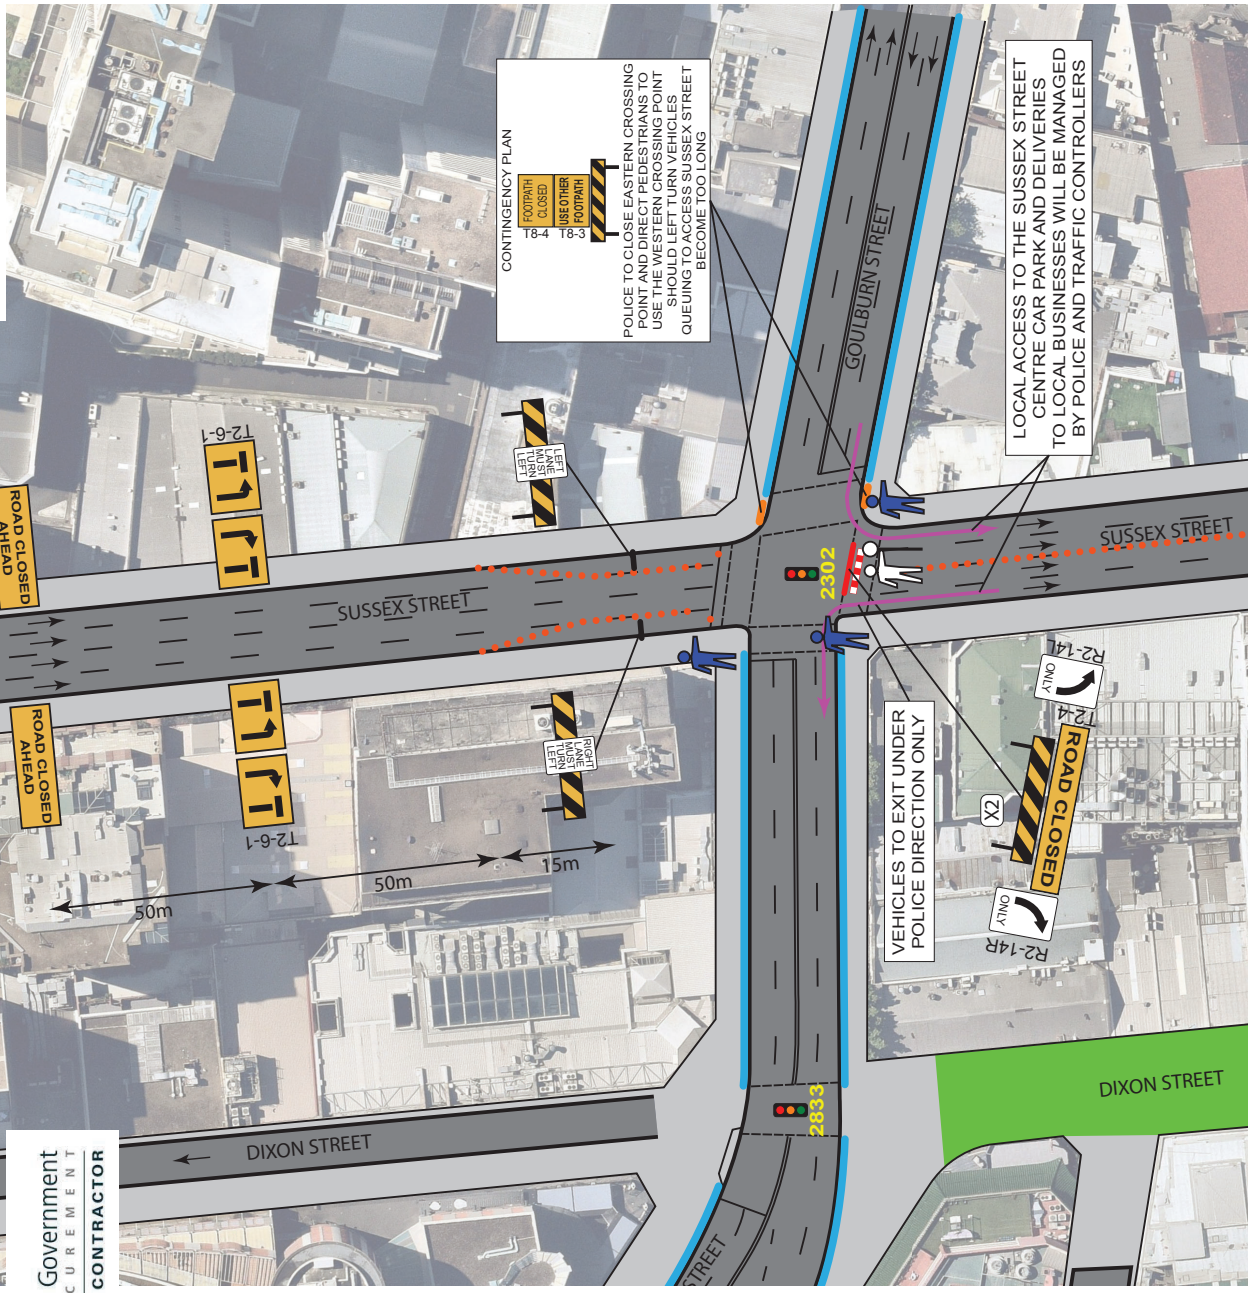

<p>NOTES:</p> <ol style="list-style-type: none"> THIS TRAFFIC CONTROL PLAN HAS BEEN DRAWN IN ACCORDANCE WITH AS 1742.3 AND "TRAFFIC CONTROL AT WORKSITES" MANUAL V4. SIGNS & DEVICES ARE TO BE PLACED IN ACCORDANCE WITH THIS TCP. MODIFICATION MAY BE MADE BY PERSONS HOLDING A RMS "DESIGN & AUDIT" QUALIFICATION ONLY. ALL SIGNS AND DEVICES USED MUST COMPLY WITH AUSTRALIA STANDARD AS1742.3 THIS DOCUMENT IS COPYRIGHT / PROPERTY OF CATO LOGISTICS PTY/LTD. THIS DRAWING SHALL ONLY BE USED FOR THE PURPOSE FOR WHICH IT IS INTENDED. UNAUTHORISED USE OF THIS DRAWING IS PROHIBITED © COPYRIGHT 	<p>COUNCIL: CITY OF SYDNEY</p>	<p>DRAWN BY: MATTHEW YOUNG</p>	<p>AUTHORISED BY: KIERAN CATO</p>	<p>DATE: 03/11/2022</p>	<p>PROJECT: LUNAR LANES 2023 HAY ST, SUSSEX ST & DIXON ST, HAYMARKET NSW</p>	<p>PLAN No: LLH-2</p>						
	<p>APPROVAL REQUIRED:</p> <table border="1"> <tr> <td>LOCAL</td> <td>X</td> </tr> <tr> <td>STATE</td> <td>X</td> </tr> <tr> <td>OTHER</td> <td>X</td> </tr> </table>	LOCAL	X	STATE	X	OTHER	X	<p>CERT: TCT 0048974</p>	<p>CERT: TCT 0040880</p>	<p>ORIGINAL SIZE: A4 LANDSCAPE</p>	<p>CLIENT: CITY OF SYDNEY</p>	<p>VARIANT: (A)</p>
LOCAL	X											
STATE	X											
OTHER	X											
		<p>CONTACT: AMELIA TRENAMIAN</p>	<p>PHONE: 0450 745 843</p>	<p>NTS</p>		<p>REV: 1.0</p>						


TRAFFIC GUIDANCE SCHEME FOR AN EVENT



NOTE
Cato Logistics Pty Ltd do not accept responsibility of any traffic control plans if the traffic management is not implemented by Cato Logistics Pty Ltd.

Local Government
PROCUREMENT
APPROVED CONTRACTOR

NOTES
1) INSTALL DATE = SATURDAY 21ST JAN 2023
2) INSTALL TIMES = 12:00PM - 01:00AM (SUN)

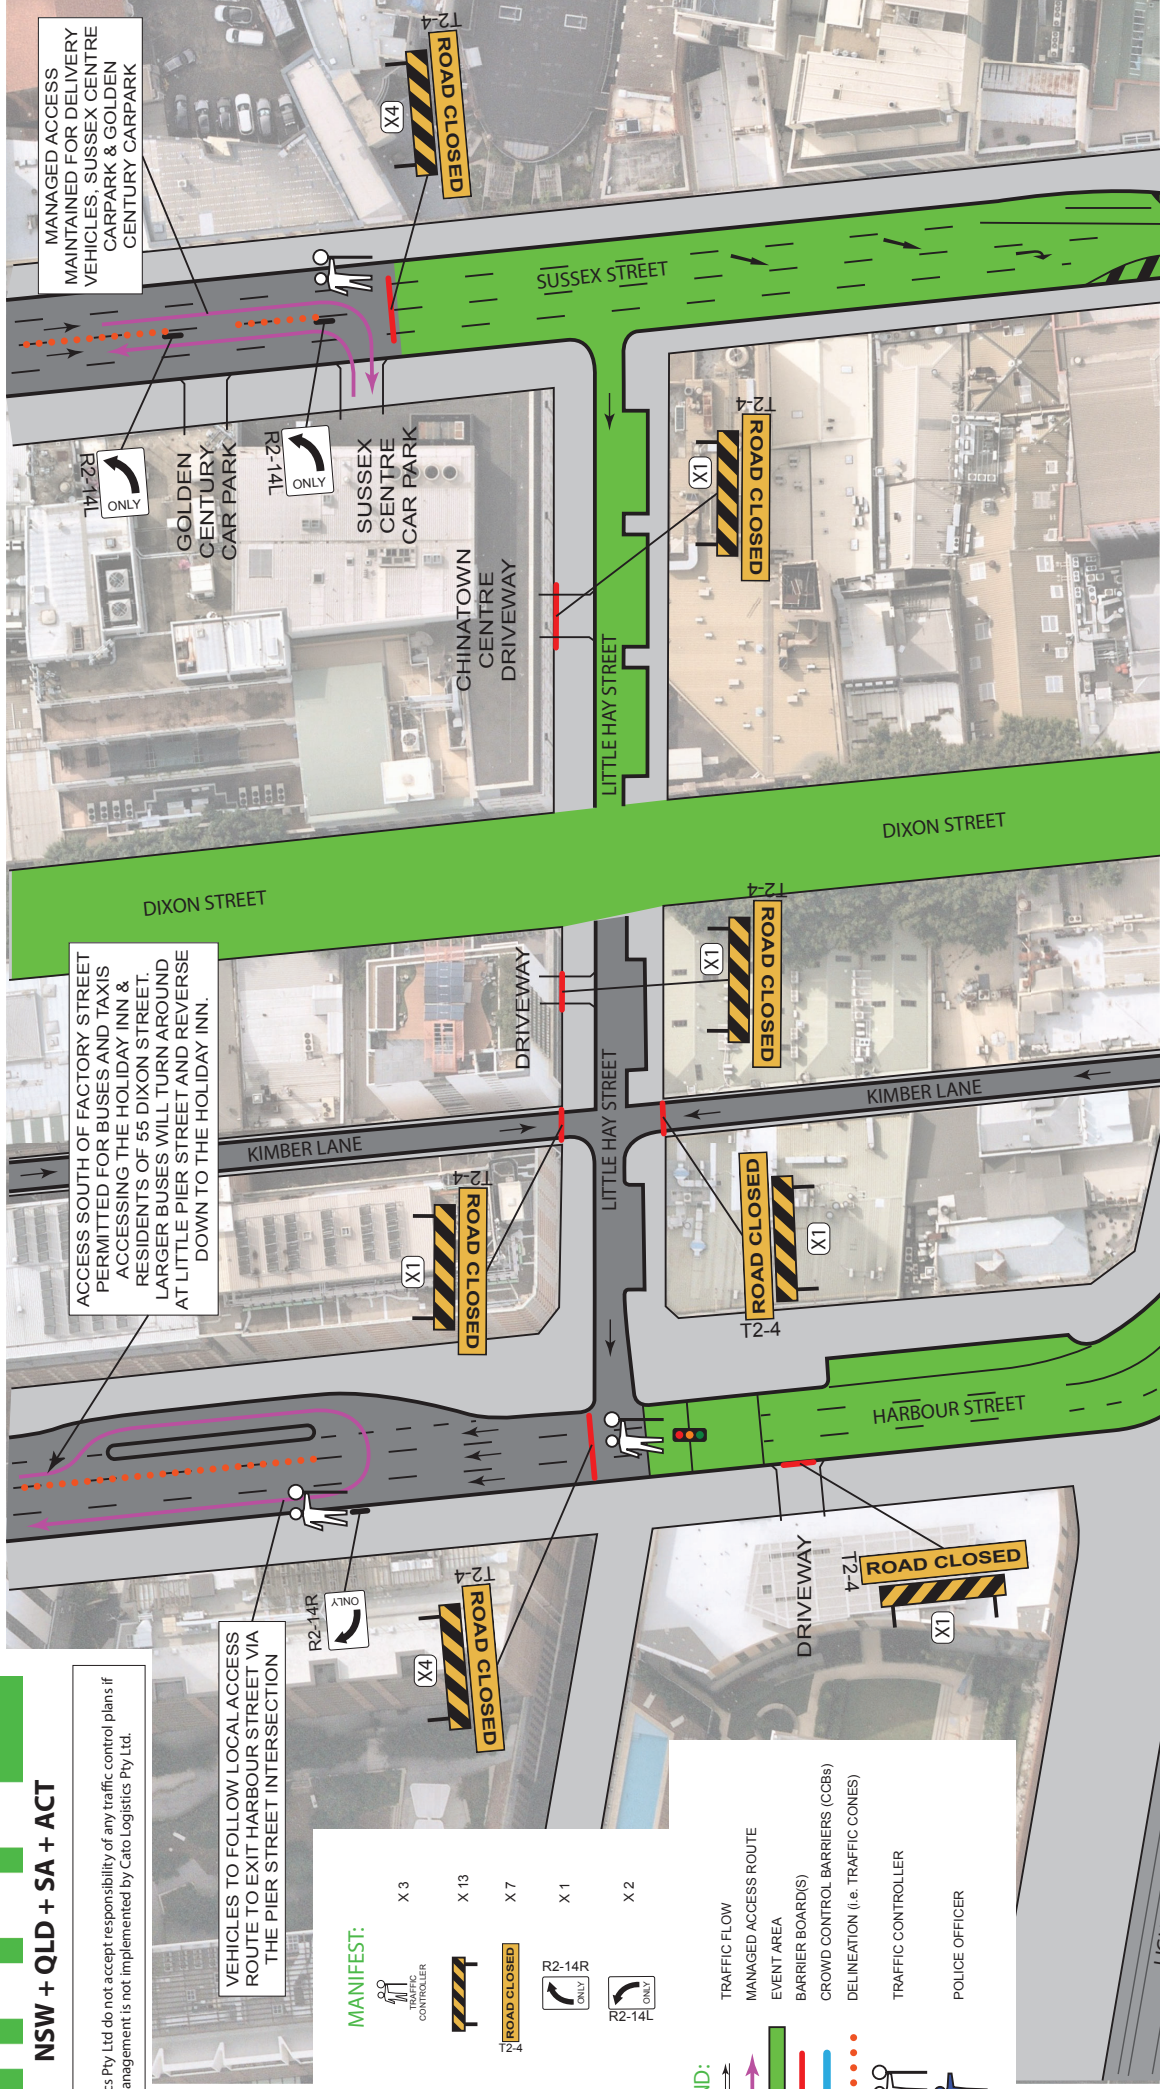

ACCESS SOUTH OF FACTORY STREET PERMITTED FOR BUSES AND TAXIS ACCESSING THE HOLIDAY INN & RESIDENTS OF 55 DIXON STREET. LARGER BUSES WILL TURN AROUND AT LITTLE PIER STREET AND REVERSE DOWN TO THE HOLIDAY INN.

MANAGED ACCESS MAINTAINED FOR DELIVERY VEHICLES, SUSSEX CENTRE CARPARK & GOLDEN CENTURY CARPARK

VEHICLES TO FOLLOW LOCAL ACCESS ROUTE TO EXIT HARBOUR STREET VIA THE PIER STREET INTERSECTION

MANIFEST:

- X 3
- X 13
- X 7
- X 1
- X 2


LEGEND:

- TRAFFIC FLOW
- MANAGED ACCESS ROUTE
- EVENT AREA
- BARRIER BOARD(S)
- CROWD CONTROL BARRIERS (CCBs)
- DELINEATION (i.e. TRAFFIC CONES)
- TRAFFIC CONTROLLER
- POLICE OFFICER

MANIFEST SYMBOLS:

- TRAFFIC CONTROLLER (X)
- ROAD CLOSED (X)
- R2-14R ONLY
- R2-14L ONLY

PLAN No: LLH-3		PROJECT: LUNAR LANES 2023 HAY ST, SUSSEX ST & DIXON ST, HAYMARKET NSW	
VARIANT: (A)		CLIENT: CITY OF SYDNEY	
TYPE: TCP		CONTACT: AMELIA TRENAMAN	
PHONE: 0450 745 843		NTS	
DATE: 04/11/2022	AUTHORISED BY: KIERAN CATO	DRAWN BY: MATTHEW YOUNG	COUNCIL: CITY OF SYDNEY
ORIGINAL SIZE: A4 LANDSCAPE	CERT: TCT 0040880	CERT: TCT 0048974	APPROVAL REQUIRED:
			LOCAL X
			STATE X
			OTHER X

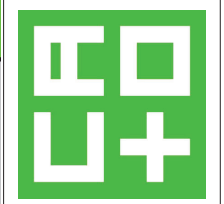

NOTES:

- THIS TRAFFIC CONTROL PLAN HAS BEEN DRAWN IN ACCORDANCE WITH AS 1742.3 AND "TRAFFIC CONTROL AT WORKSITES" MANUAL V4.
- SIGNS & DEVICES ARE TO BE PLACED IN ACCORDANCE WITH THIS TCP. MODIFICATION MAY BE MADE BY PERSONS HOLDING A RMS "DESIGN & AUDIT" QUALIFICATION ONLY.
- ALL SIGNS AND DEVICES USED MUST COMPLY WITH AUSTRALIA STANDARD AS 1742.3. THIS DOCUMENT IS COPYRIGHT / PROPERTY OF CATO LOGISTICS PTY/LTD. THIS DRAWING SHALL ONLY BE USED FOR THE PURPOSE FOR WHICH IT IS INTENDED. UNAUTHORISED USE OF THIS DRAWING IS PROHIBITED.

© COPYRIGHT

TRAFFIC GUIDANCE SCHEME FOR AN EVENT




Local Government
PROCUREMENT
APPROVED CONTRACTOR

NOTES
1) INSTALL DATE = SATURDAY 21ST JAN 2023
2) INSTALL TIMES = 12:00PM - 04:30PM

LEGEND:

- TRAFFIC FLOW
- EVENT AREA
- BARRIER BOARD(S)
- CROWD CONTROL BARRIERS (CCBs)
- TRAFFIC CONTROLLER

NOTE
Cato Logistics Pty Ltd do not accept responsibility of any traffic control plans if the traffic management is not implemented by Cato Logistics Pty Ltd.

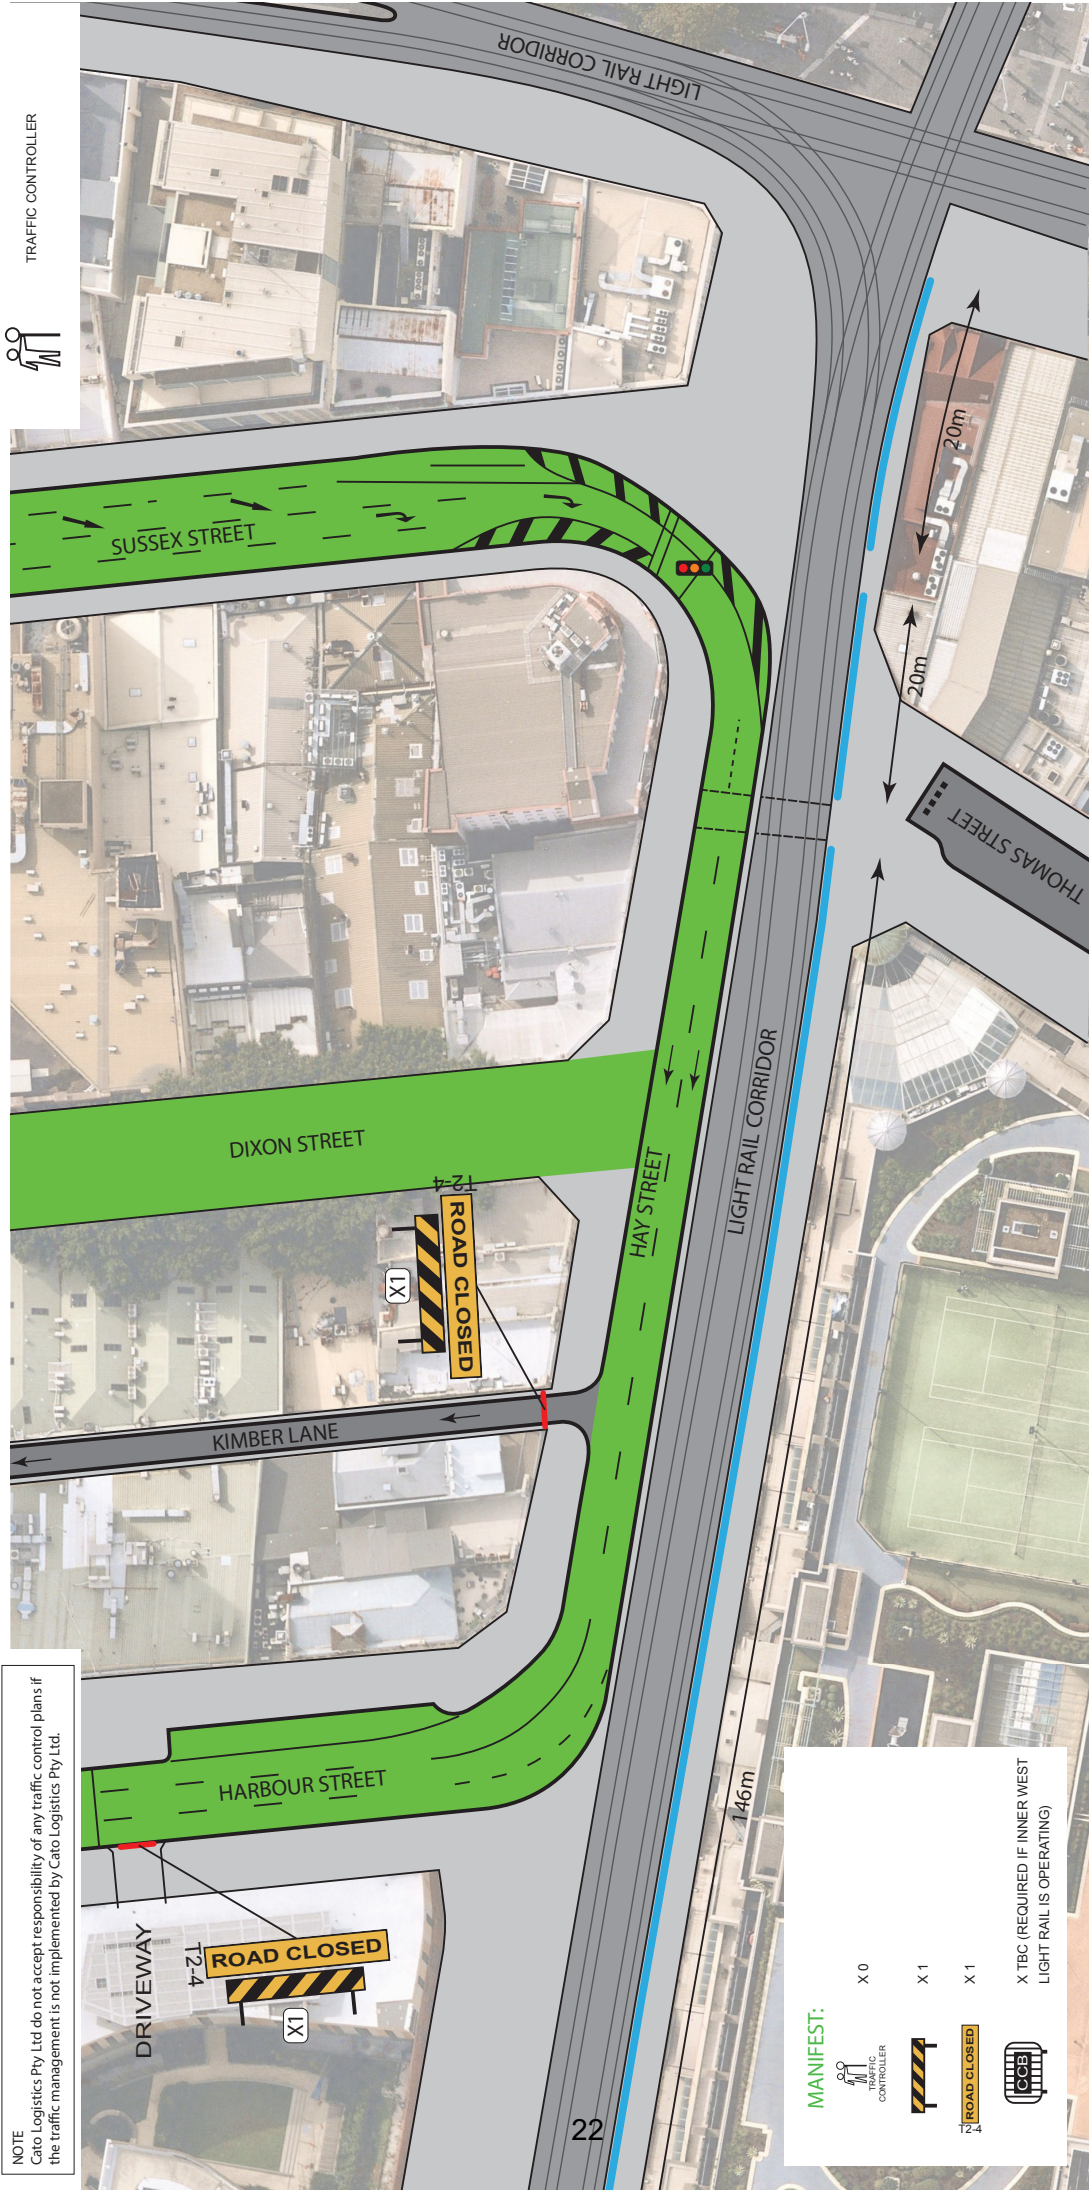

MANIFEST:

- X 0
- X 1
- X 1
- X TBC (REQUIRED IF INNER WEST LIGHT RAIL IS OPERATING)

PLAN No: LLH-4		PROJECT: LUNAR LANES 2023 HAY ST, SUSSEX ST & DIXON ST, HAYMARKET NSW	
VARIANT: (A)		CLIENT: CITY OF SYDNEY	
TYPE: TCP		CONTACT: AMELIA TRENAMIAN	
PHONE: 0450 745 843		DATE: 04/11/2022	
ORIGINAL SIZE: A4 LANDSCAPE		AUTHORISED BY: KIERAN CATO	
NTS		DATE: 04/11/2022	
COUNCIL: CITY OF SYDNEY		APPROVAL REQUIRED: LOCAL X STATE X OTHER X	
APPROVAL REQUIRED: LOCAL X STATE X OTHER X		DRAWN BY: MATTHEW YOUNG	
CERT: TCT 0048974		CERT: TCT 0040880	
CERT: TCT 0048974		CERT: TCT 0040880	
PHONE: 0450 745 843		CONTACT: AMELIA TRENAMIAN	

NOTES:

- THIS TRAFFIC CONTROL PLAN HAS BEEN DRAWN IN ACCORDANCE WITH AS 1742.3 AND "TRAFFIC CONTROL AT WORKSITES" MANUAL V4.
- SIGNS & DEVICES ARE TO BE PLACED IN ACCORDANCE WITH THIS TCP. MODIFICATION MAY BE MADE BY PERSONS HOLDING A RMS "DESIGN & AUDIT" QUALIFICATION ONLY.
- ALL SIGNS AND DEVICES USED MUST COMPLY WITH AUSTRALIA STANDARD AS 1742.3 THIS DOCUMENT IS COPYRIGHT / PROPERTY OF CATO LOGISTICS PTY/LTD. THIS DRAWING SHALL ONLY BE USED FOR THE PURPOSE FOR WHICH IT IS INTENDED. UNAUTHORISED USE OF THIS DRAWING IS PROHIBITED
- © COPYRIGHT

TRAFFIC GUIDANCE SCHEME FOR AN EVENT




Local Government
PROCUREMENT
APPROVED CONTRACTOR

- NOTES**
- 1) INSTALL DATE = SATURDAY 21ST JAN 2023
 - 2) INSTALL TIMES = 4:30PM - 10:30PM

LEGEND:

- TRAFFIC FLOW
- EVENT AREA
- BARRIER BOARD(S)
- CROWD CONTROL BARRIERS (CCBs)
- TRAFFIC CONTROLLER

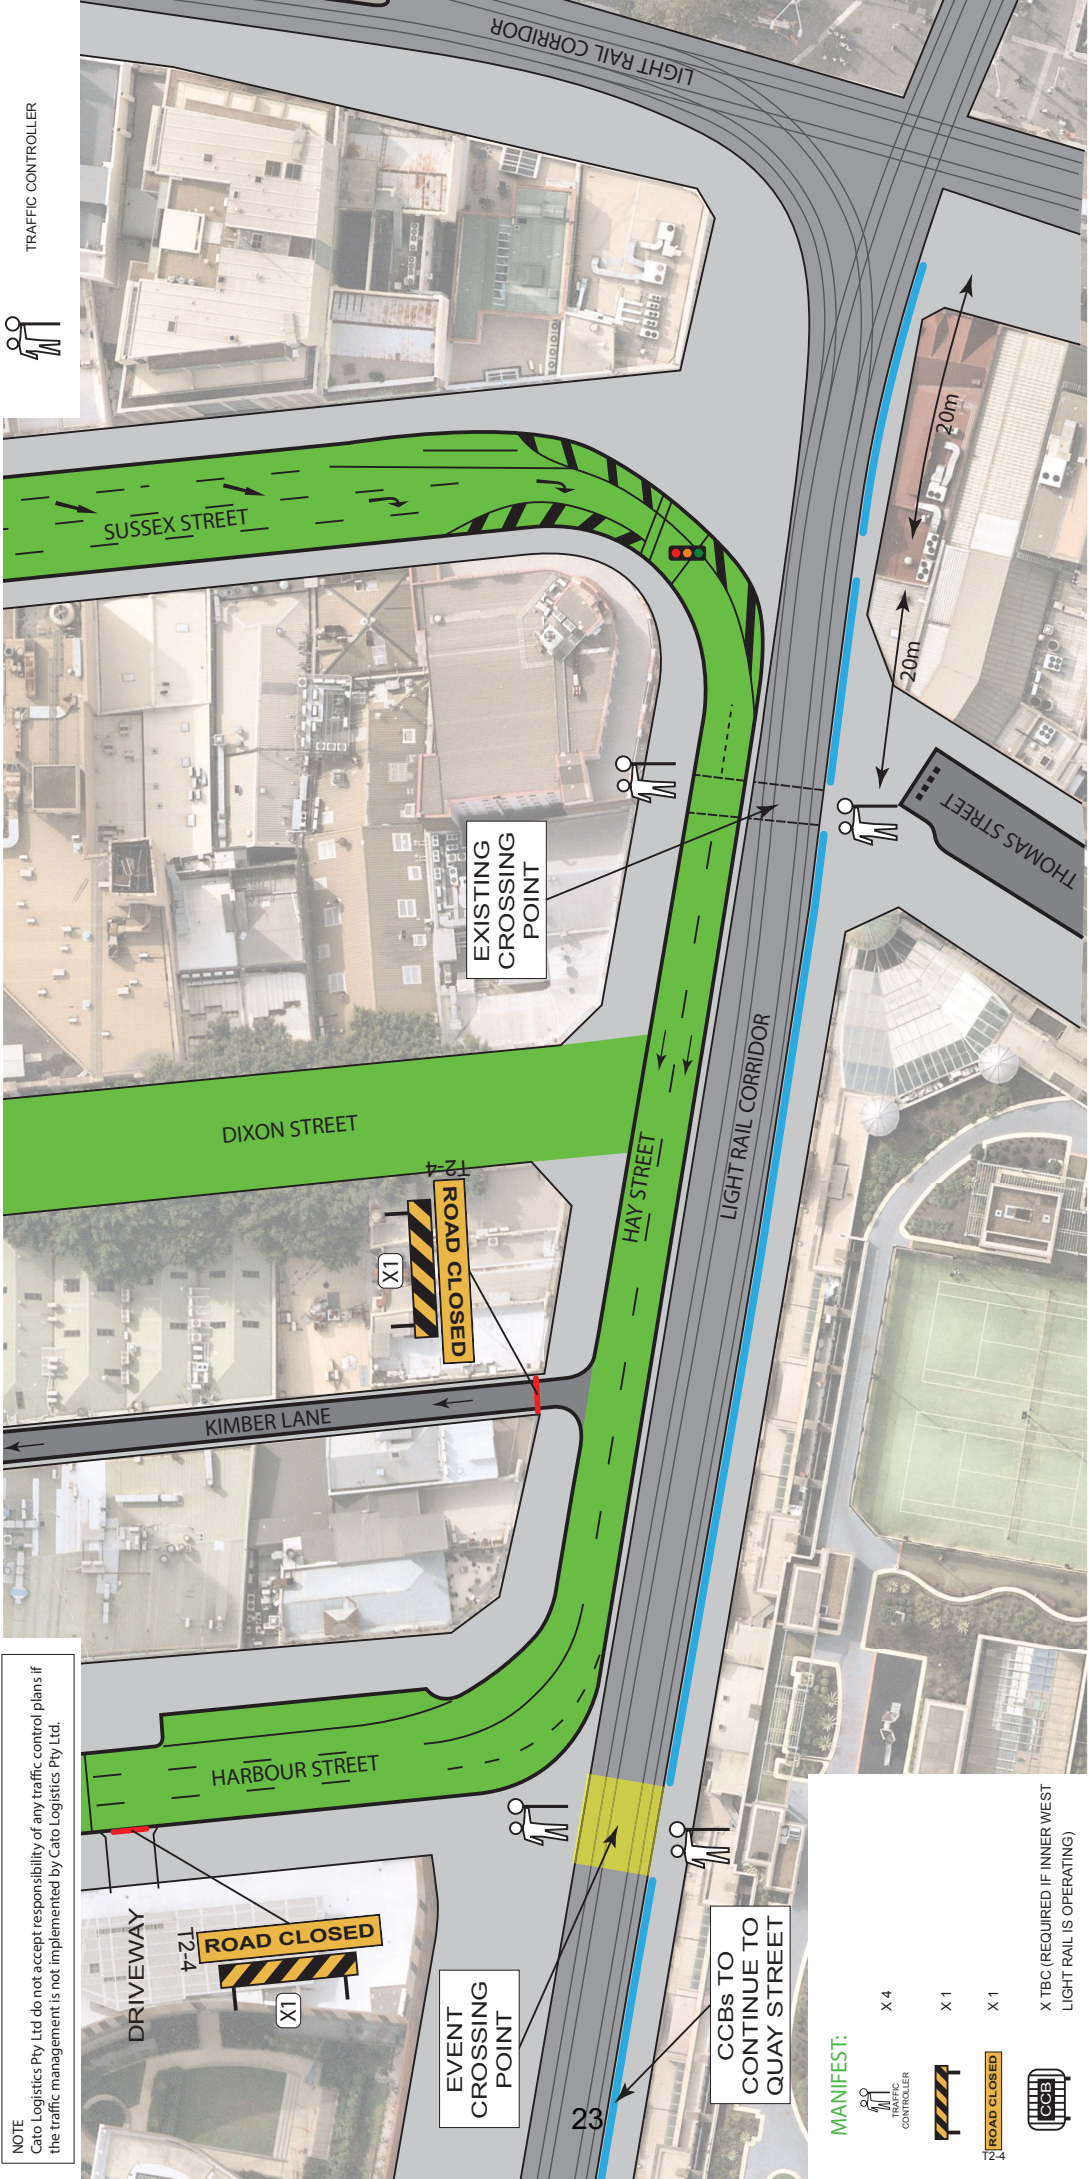

© COPYRIGHT

TRAFFIC GUIDANCE SCHEME FOR AN EVENT

Local Government
PROCUREMENT
APPROVED CONTRACTOR

CATO
NSW + QLD + SA + ACT

NOTES


- 1) INSTALL DATE = SATURDAY 21ST JAN 2023
- 2) INSTALL TIMES = 10:30PM - 1:00AM (SUN)

NOTE

Cato Logistics Pty Ltd do not accept responsibility of any traffic control plans if the traffic management is not implemented by Cato Logistics Pty Ltd.

LEGEND:

- TRAFFIC FLOW
- EVENT AREA
- BARRIER BOARD(S)
- CROWD CONTROL BARRIERS (CCBs)
- TRAFFIC CONTROLLER

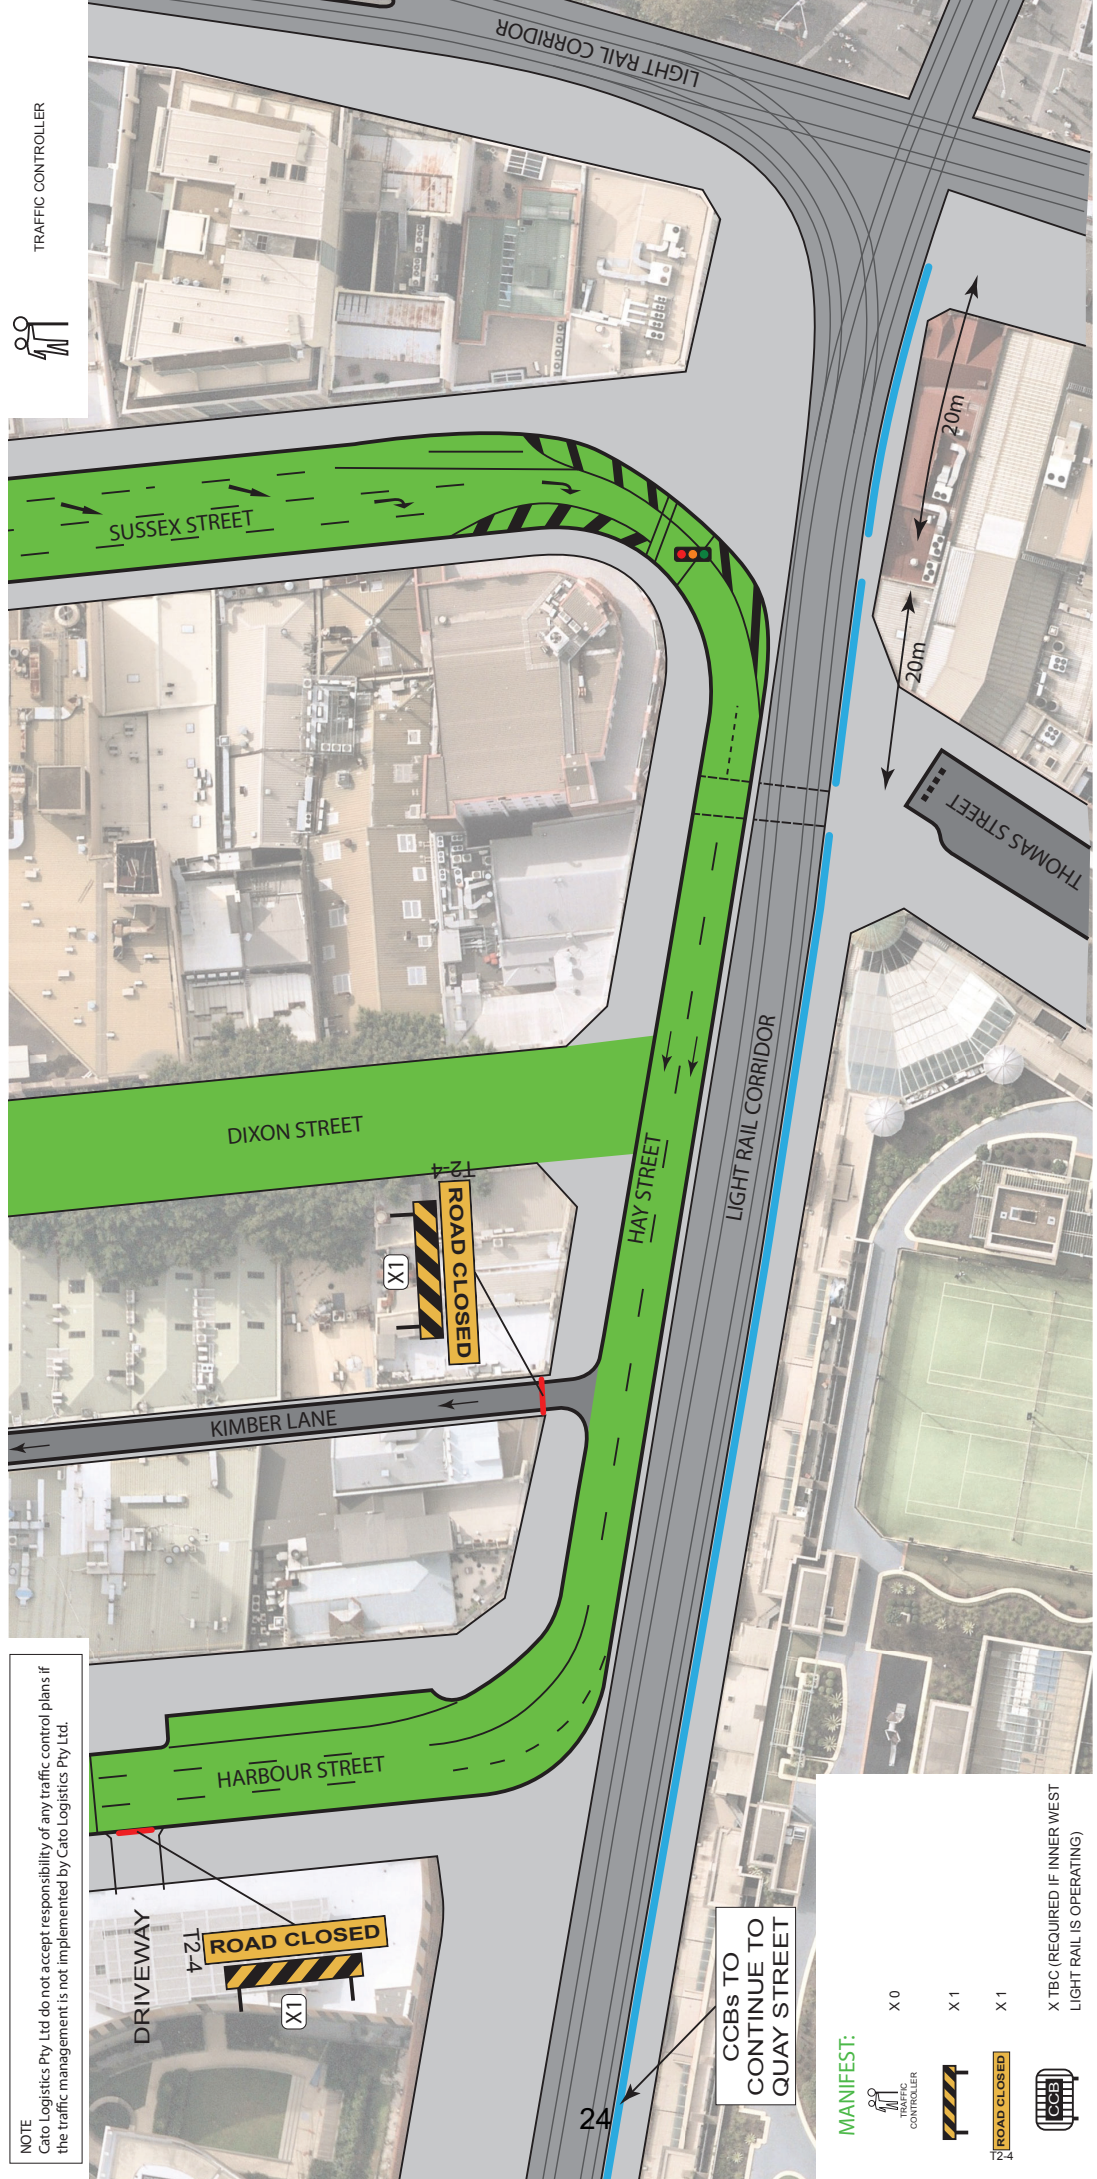


MANIFEST:

- X 0
- X 1
- X 1
- X TBC (REQUIRED IF INNER WEST LIGHT RAIL IS OPERATING)

NOTES:

1. THIS TRAFFIC CONTROL PLAN HAS BEEN DRAWN IN ACCORDANCE WITH AS 1742.3 AND "TRAFFIC CONTROL AT WORKSITES" MANUAL V4.
2. SIGNS & DEVICES ARE TO BE PLACED IN ACCORDANCE WITH THIS TCP. MODIFICATION MAY BE MADE BY PERSONS HOLDING A RMS "DESIGN & AUDIT" QUALIFICATION ONLY.
3. ALL SIGNS AND DEVICES USED MUST COMPLY WITH AUSTRALIA STANDARD AS 1742.3 THIS DOCUMENT IS COPYRIGHT / PROPERTY OF CATO LOGISTICS PTY/LTD. THIS DRAWING SHALL ONLY BE USED FOR THE PURPOSE FOR WHICH IT IS INTENDED.
4. UNAUTHORISED USE OF THIS DRAWING IS PROHIBITED

© COPYRIGHT

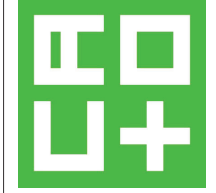

COUNCIL:	CITY OF SYDNEY	AUTHORISED BY:	KIERAN CATO	DATE:	04/11/2022	PROJECT:	LUNAR LANES 2023 HAY ST, SUSSEX ST & DIXON ST, HAYMARKET NSW	PLAN No:	LLH-4
APPROVAL REQUIRED:	LOCAL X	CERT:	TCT 0048974	ORIGINAL SIZE:	A4 LANDSCAPE	CLIENT:	CITY OF SYDNEY	VARIANT:	(C)
STATE X	OTHER X	<i>[Signature]</i>	TCT 0040880	CONTACT:	AMELIA TRENAMIAN	PHONE:	0450 745 843	TYPE:	TCP
		<i>[Signature]</i>	<i>[Signature]</i>	NTS		REV:	1.0		