



**SYDNEY CBD
TGS MAP**

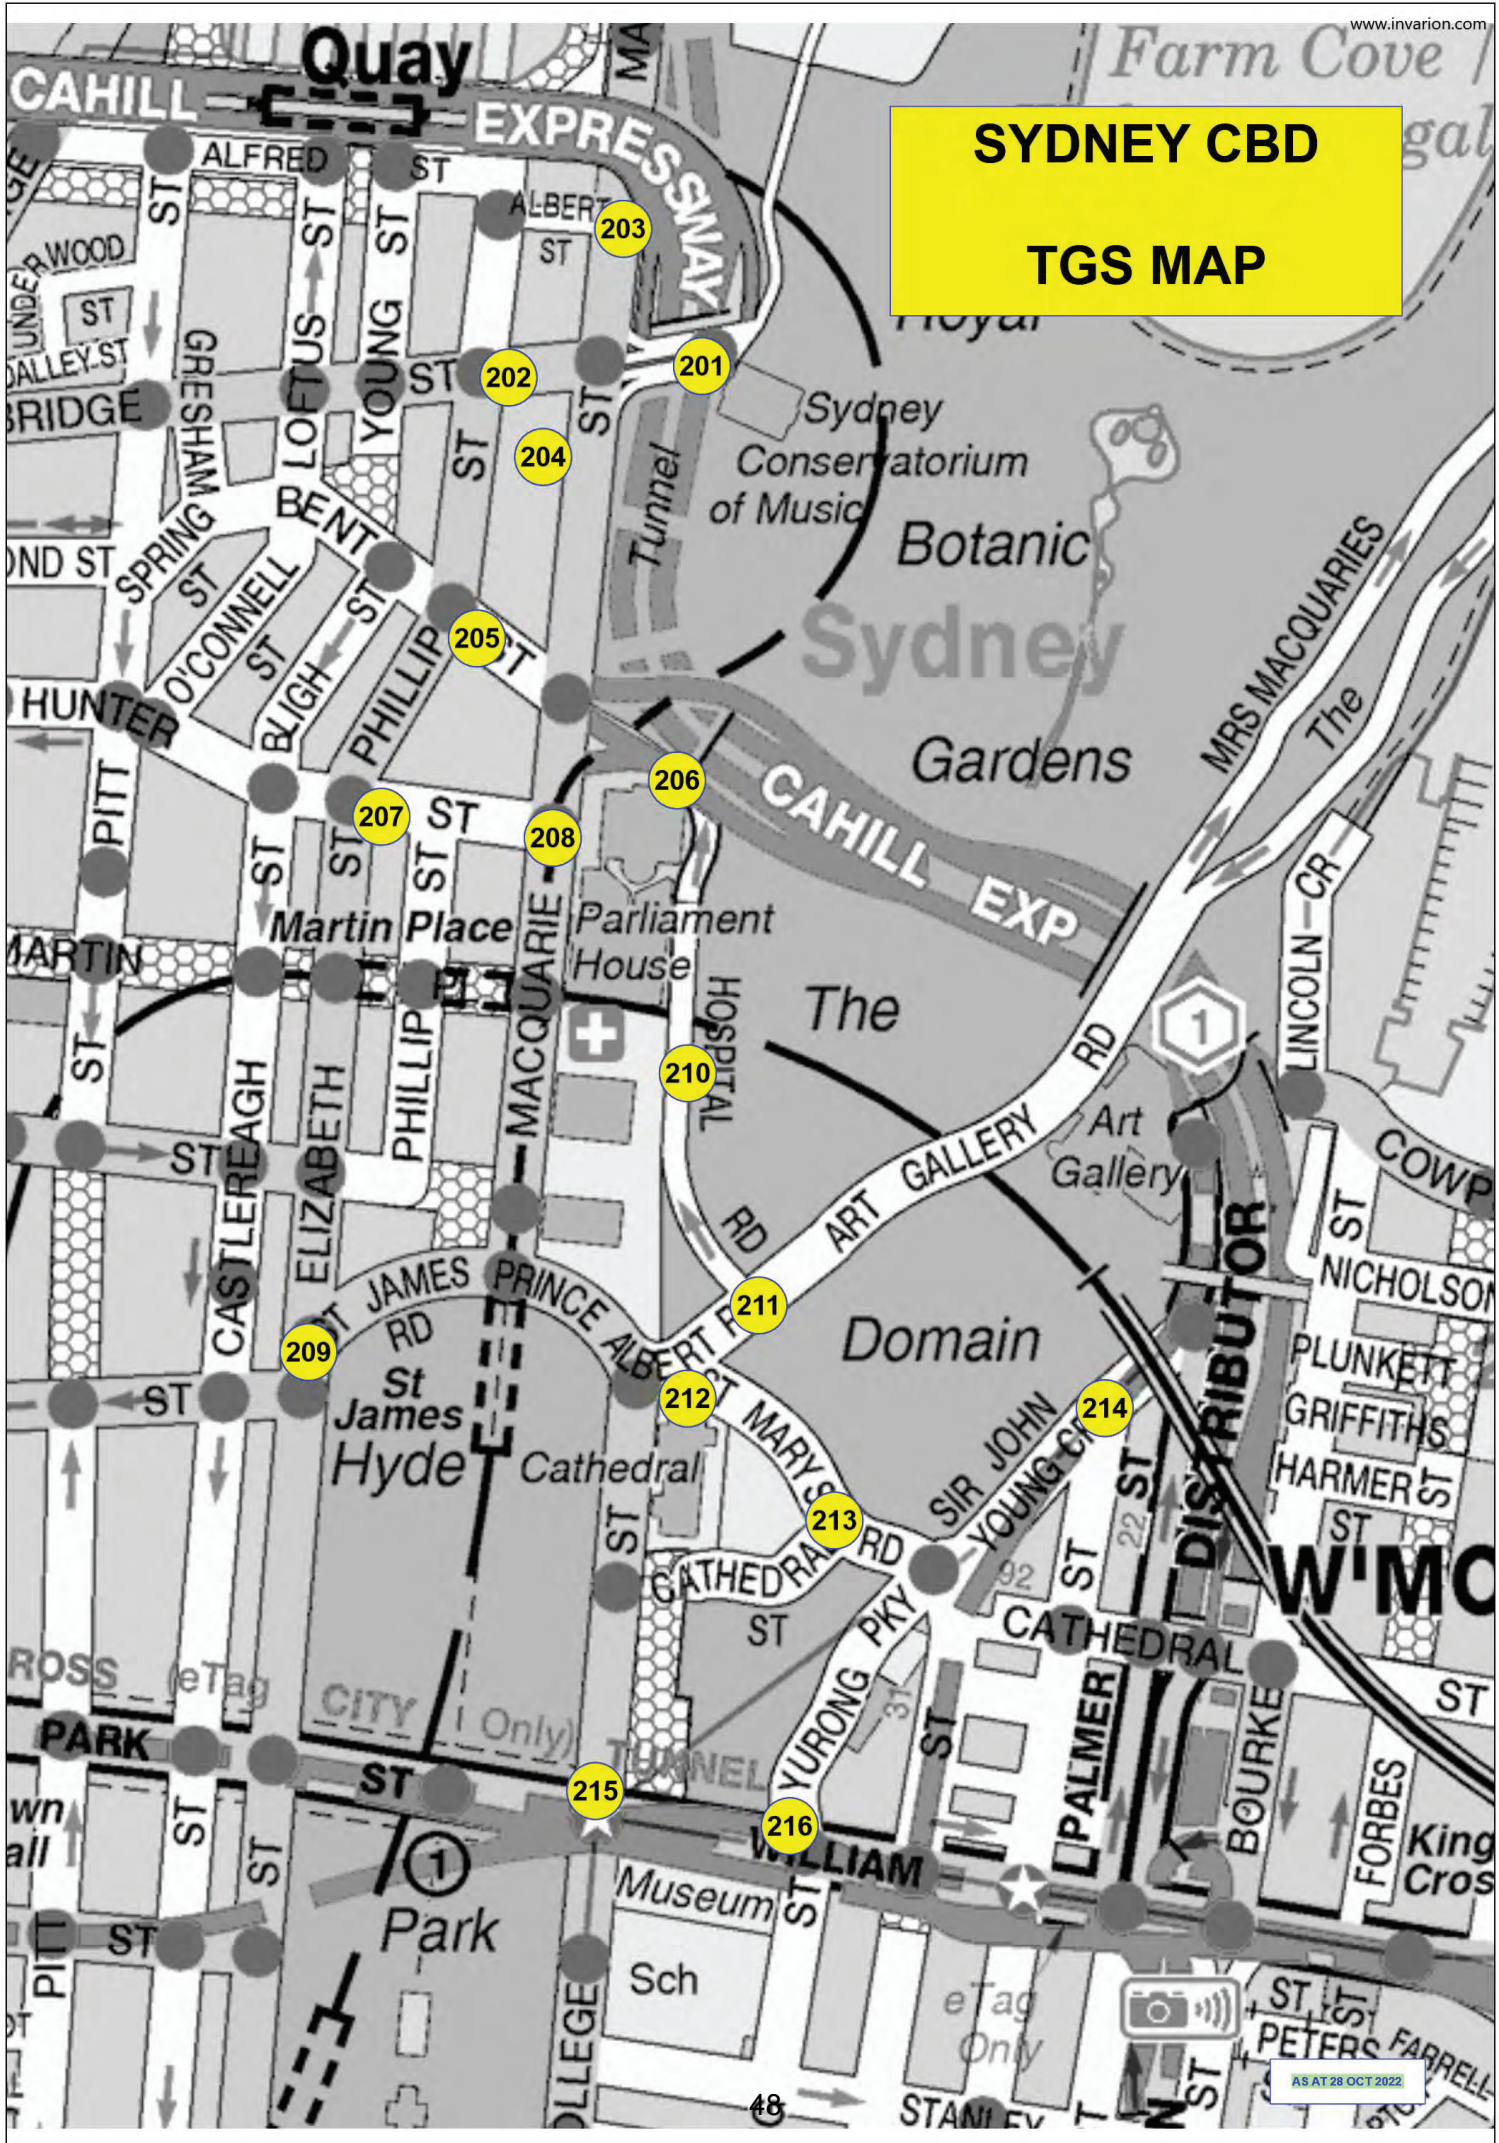

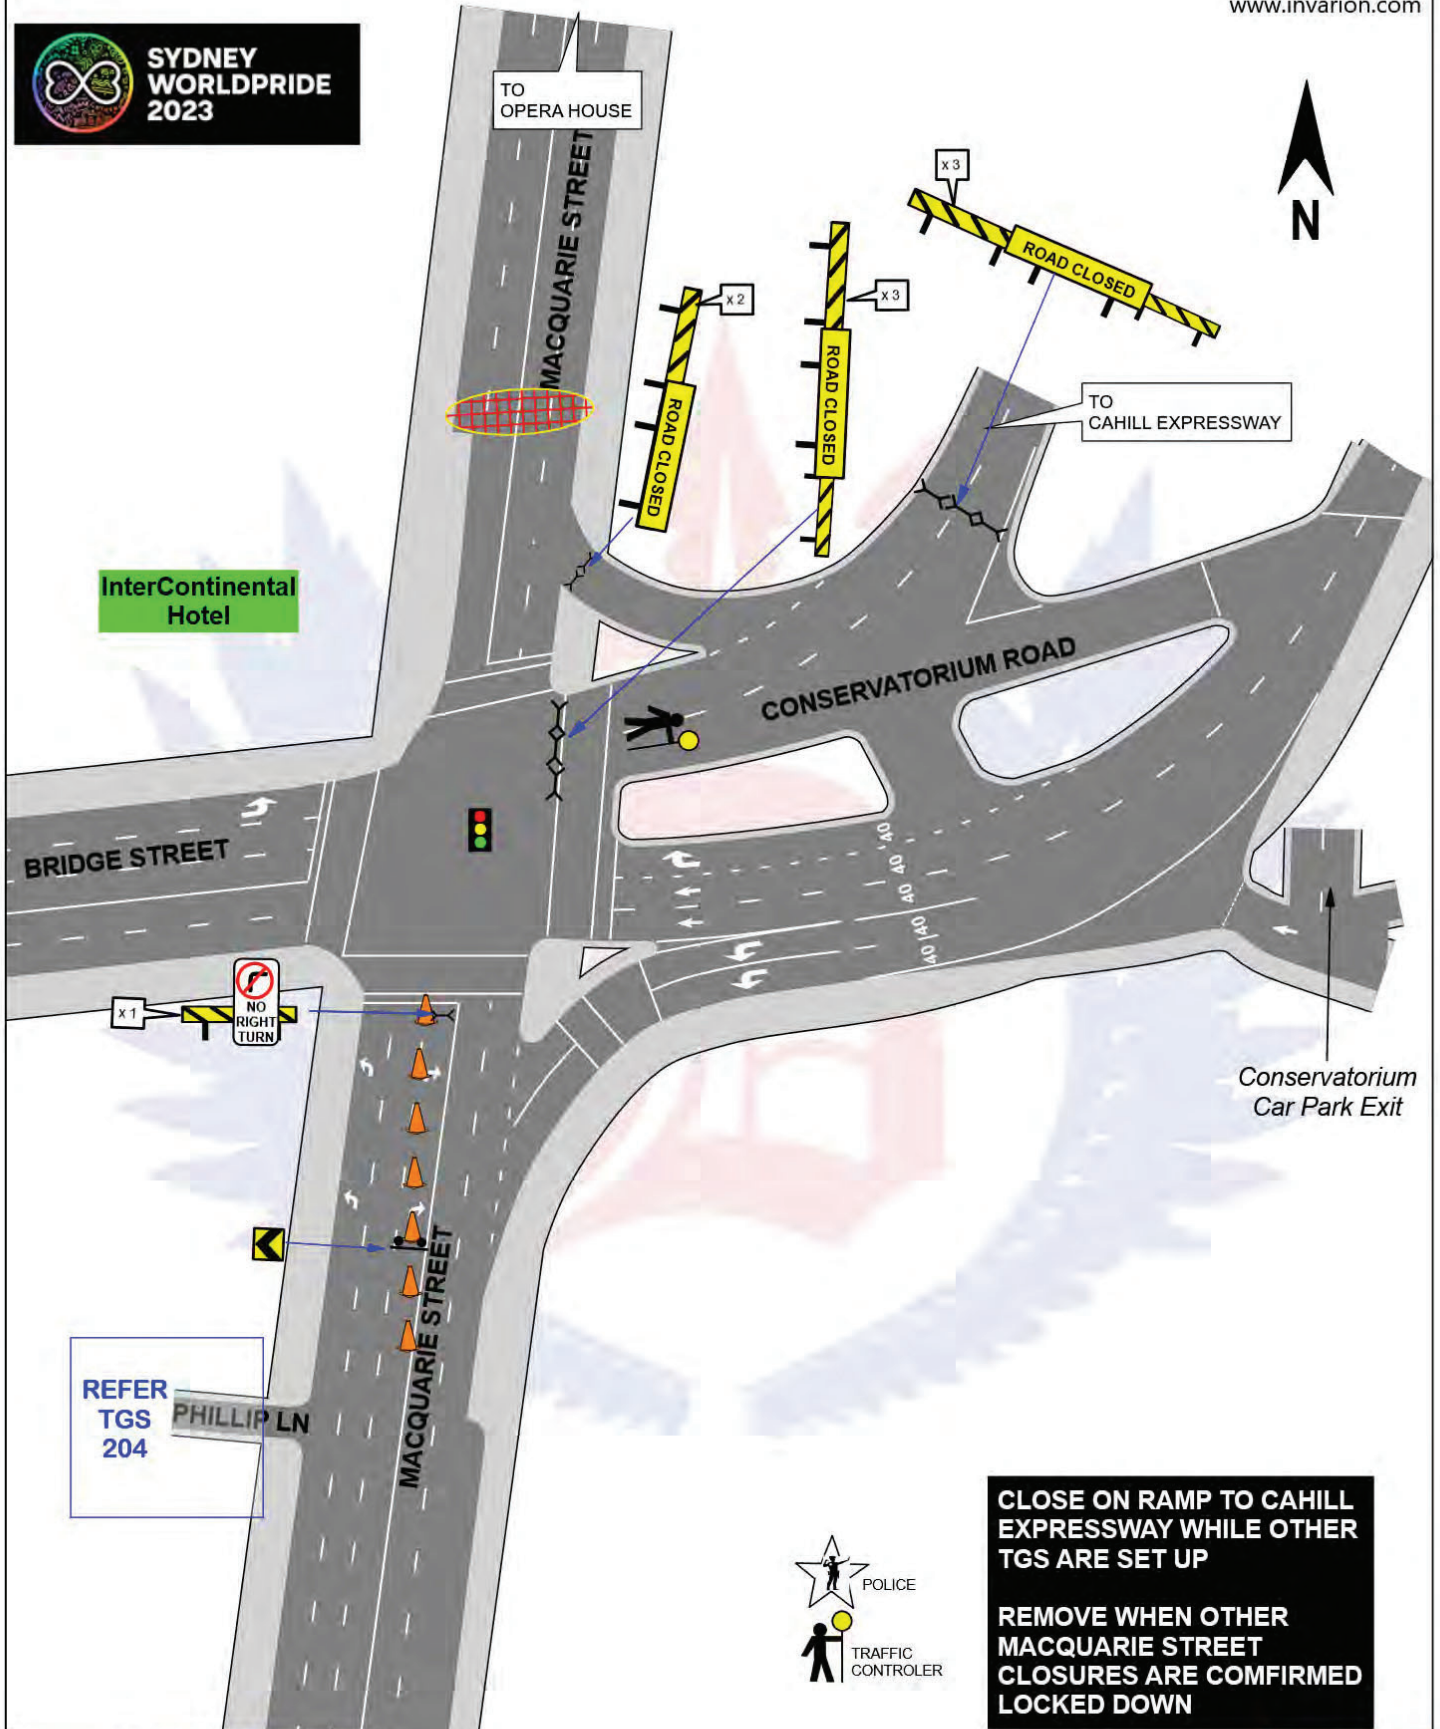

CLOSE ON RAMP TO CAHILL EXPRESSWAY WHILE OTHER TGS ARE SET UP

REMOVE WHEN OTHER MACQUARIE STREET CLOSURES ARE CONFIRMED LOCKED DOWN

PRIDE MARCH
SYDNEY HARBOUR BRIDGE
 Sunday 5th March 2023


AS AT 28 OCT 2022

TGS
201A

Macquarie St & Bridge St SYDNEY

AGENCY	PRIMARY TASK	SECONDARY TASK	STAFF ON-SITE	TIMES	Sheet No.	1 of 2
TfNSW					T.C.S. No.	0229
POLICE					Scale:	Not to Scale
WHO DARES	Deliver Traffic Control Equipment	Implement Closure & Control Traffic	1	0400-0500	Drawn:	Greg Mooney Cert.0027718
PONT 3						

Who Dares Pty Ltd accepts no liability for the implementation or execution of this TGS unless undertaken by authorised Who Dares personnel. ALL TRAFFIC GUIDANCE SCHEMES ARE COPYRIGHT/PROPERTY OF WHO DARES PTY LTD AND ARE NOT TRANSFERABLE UNLESS AUTHORISED BY WHO DARES PTY LTD. Checked By: Glenn Armstrong Cert # 0026337

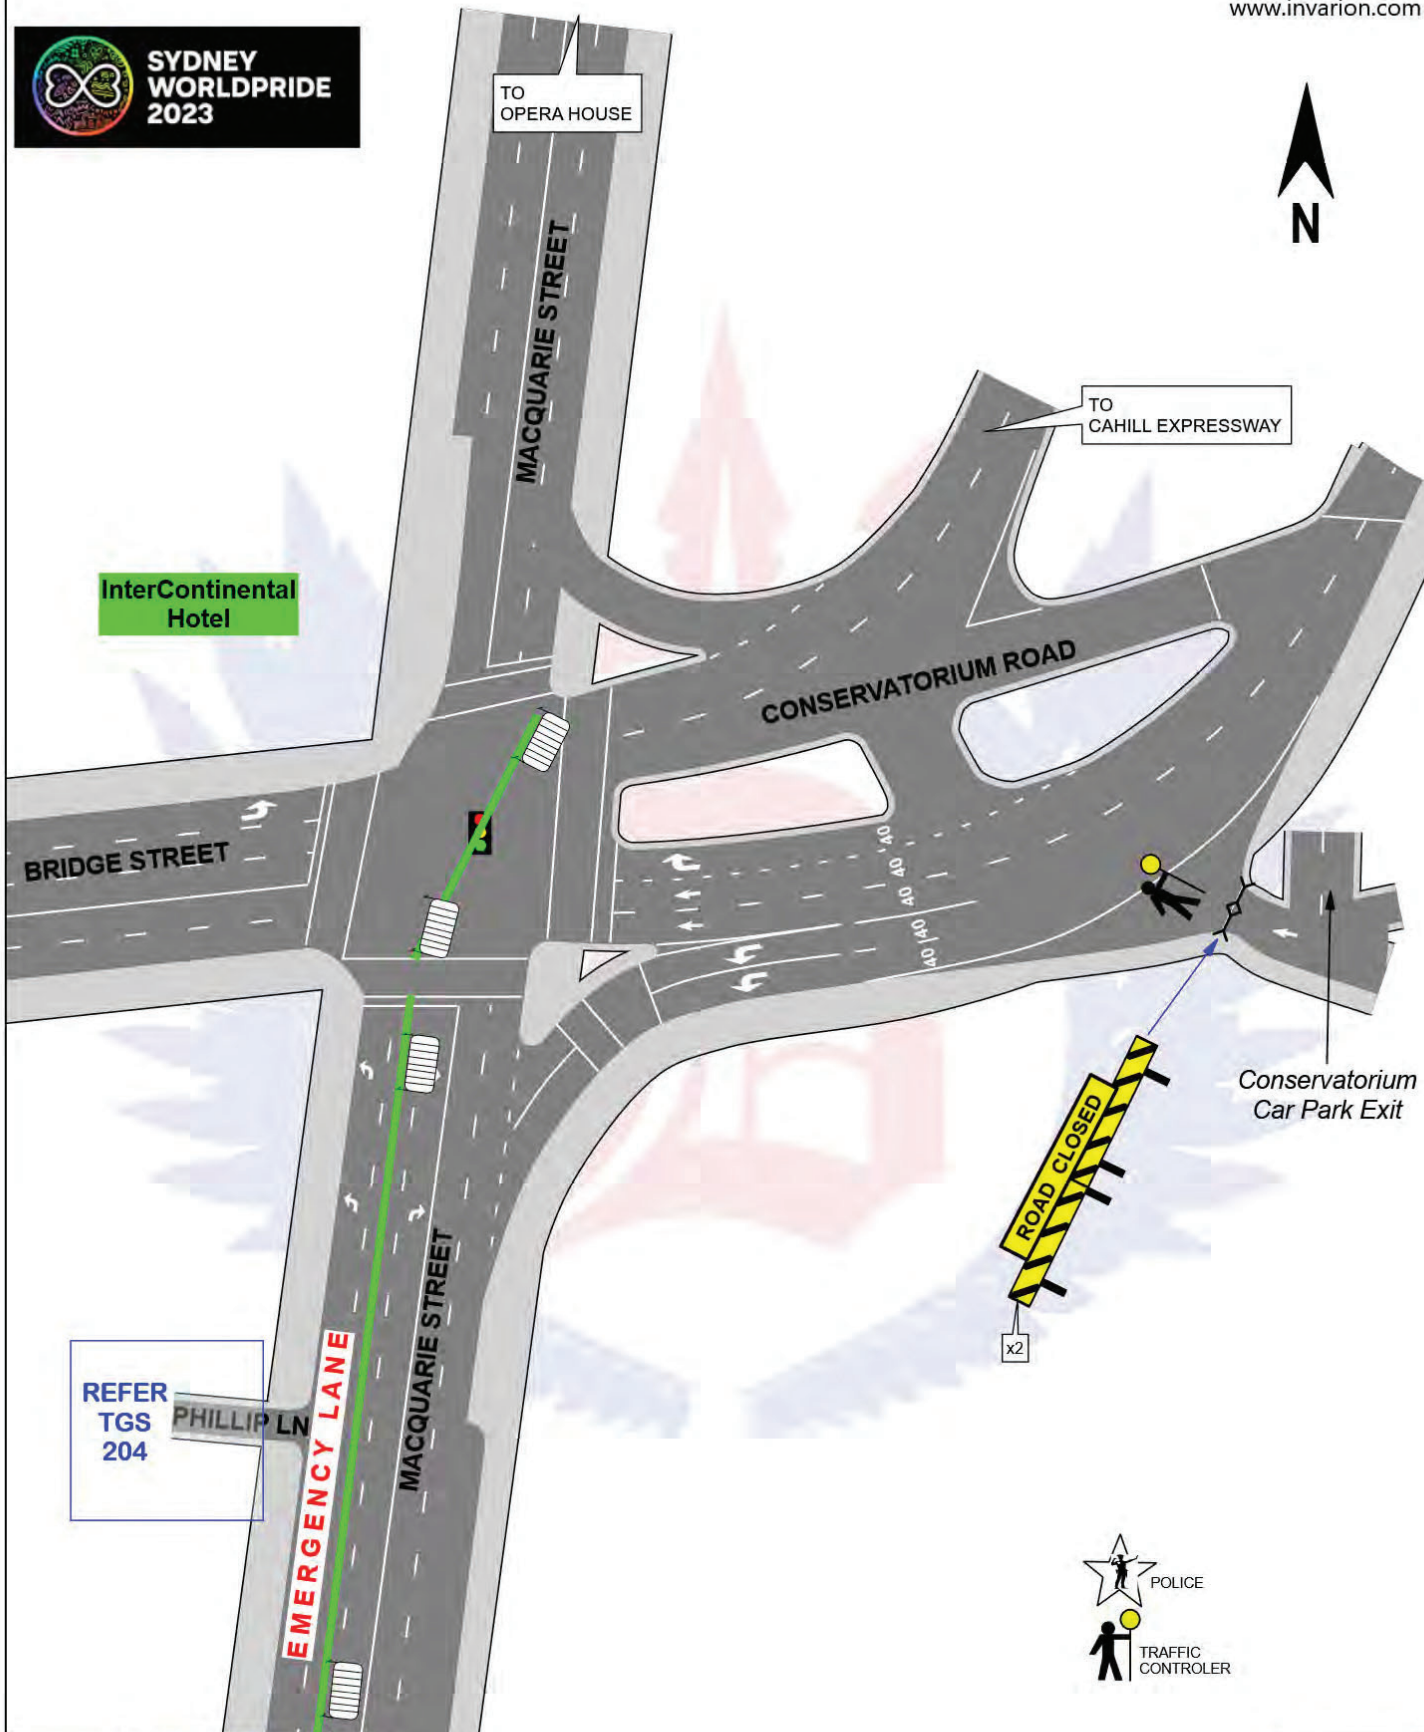

REFER
TGS
204

PRIDE MARCH
SYDNEY HARBOUR BRIDGE
Sunday 5th March 2022


AS AT 28 OCT 2022

TGS
201B

Macquarie St & Bridge St SYDNEY

AGENCY	PRIMARY TASK	SECONDARY TASK	STAFF ON-SITE	TIMES	Sheet No.	2 of 2
TfNSW					T.C.S. No.	0229
POLICE					Scale:	Not to Scale
WHO DARES	Deliver Traffic Control Equipment	Implement closure & Control Traffic	1	0400-1100	Drawn:	Greg Mooney Cert.0027718
PONT 3						

Who Dares Pty Ltd accepts no liability for the implementation or execution of this TGS unless undertaken by authorised Who Dares personnel.
ALL TRAFFIC GUIDANCE SCHEMES ARE COPYRIGHT/PROPERTY OF WHO DARES PTY LTD AND ARE NOT TRANSFERABLE UNLESS AUTHORISED BY WHO DARES PTY LTD. Checked By: Glenn Armstrong Cert # 0026337

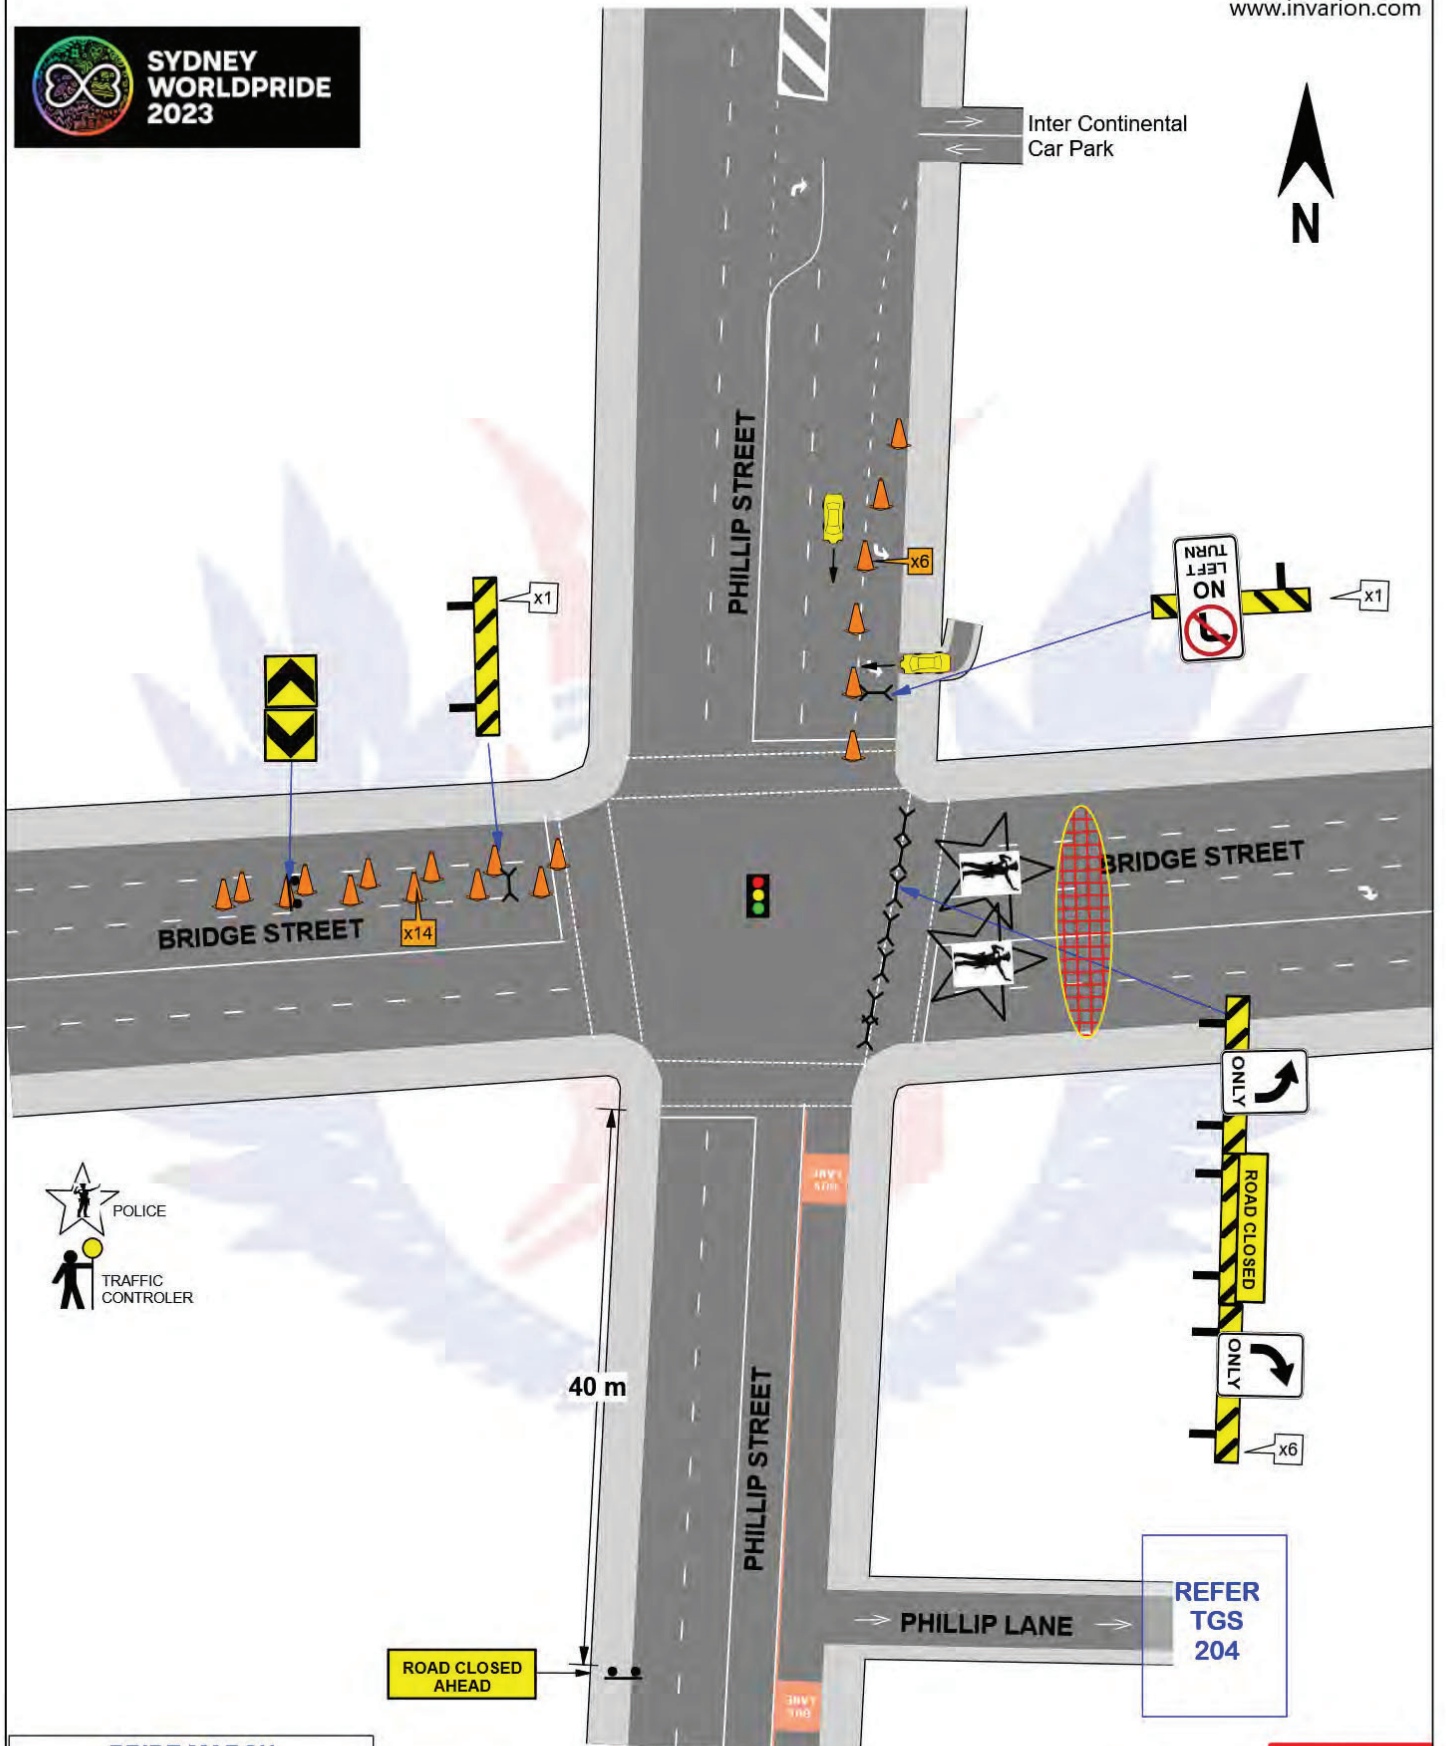

PRIDE MARCH
SYDNEY HARBOUR BRIDGE
 Sunday 5th March 2023


Macquarie St & Bridge St SYDNEY

AS AT 28 OCT 2022

TGS
202

AGENCY	PRIMARY TASK	SECONDARY TASK	STAFF ON-SITE	TIMES	Sheet No.	1 of 1
TfNSW					T.C.S. No.	0298
POLICE	Implement closure & Control Traffic		2	0400-1200	Scale:	Not to Scale
WHO DARES	Deliver Traffic Control Equipment		2	0400-1200	Drawn:	Greg Mooney Cert.0027718
PONT 3						

Who Dares Pty Ltd accepts no liability for the implementation or execution of this TGS unless undertaken by authorised Who Dares personnel. ALL TRAFFIC GUIDANCE SCHEMES ARE COPYRIGHT/PROPERTY OF WHO DARES PTY LTD AND ARE NOT TRANSFERABLE UNLESS AUTHORISED BY WHO DARES PTY LTD. Checked By: Glenn Armstrong Cert # 0026337

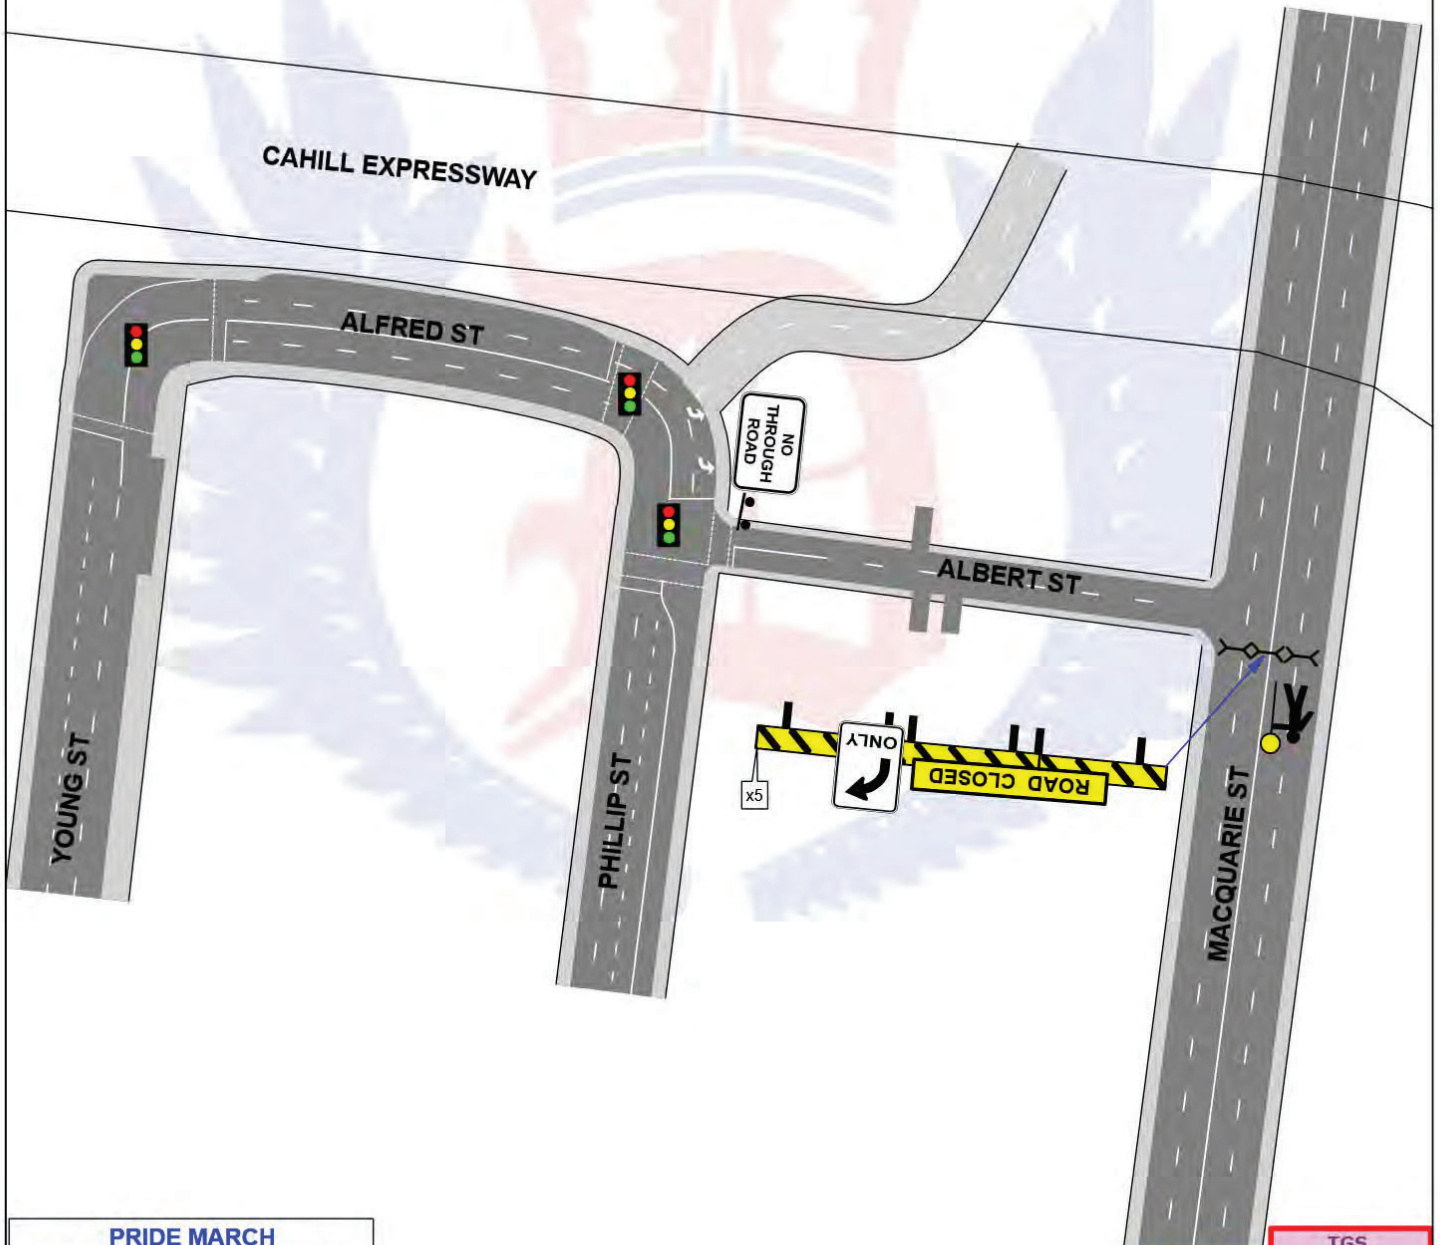

AS AT 28 OCT 2022

TGS
203

PRIDE MARCH
SYDNEY HARBOUR BRIDGE
Sunday 5th March 2023


Macquarie St & Albert St SYDNEY

AGENCY	PRIMARY TASK	SECONDARY TASK	STAFF ON-SITE	TIMES	Sheet No.	1 of 1
TfNSW					T.C.S. No.	0015
POLICE					Scale:	Not to Scale
WHO DARES	Deliver Traffic Control Equipment	Implement closure & Control Traffic	2	0400-1200	Drawn:	Greg Mooney Cert.0027718
PONT 3						

Who Dares Pty Ltd accepts no liability for the implementation or execution of this TGS unless undertaken by authorised Who Dares personnel.
ALL TRAFFIC GUIDANCE SCHEMES ARE COPYRIGHT/PROPERTY OF WHO DARES PTY LTD AND ARE NOT TRANSFERABLE UNLESS AUTHORISED BY WHO DARES PTY LTD. Checked By: Glenn Armstrong Cert # 0026337



**SYDNEY
WORLDPRIDE
2023**

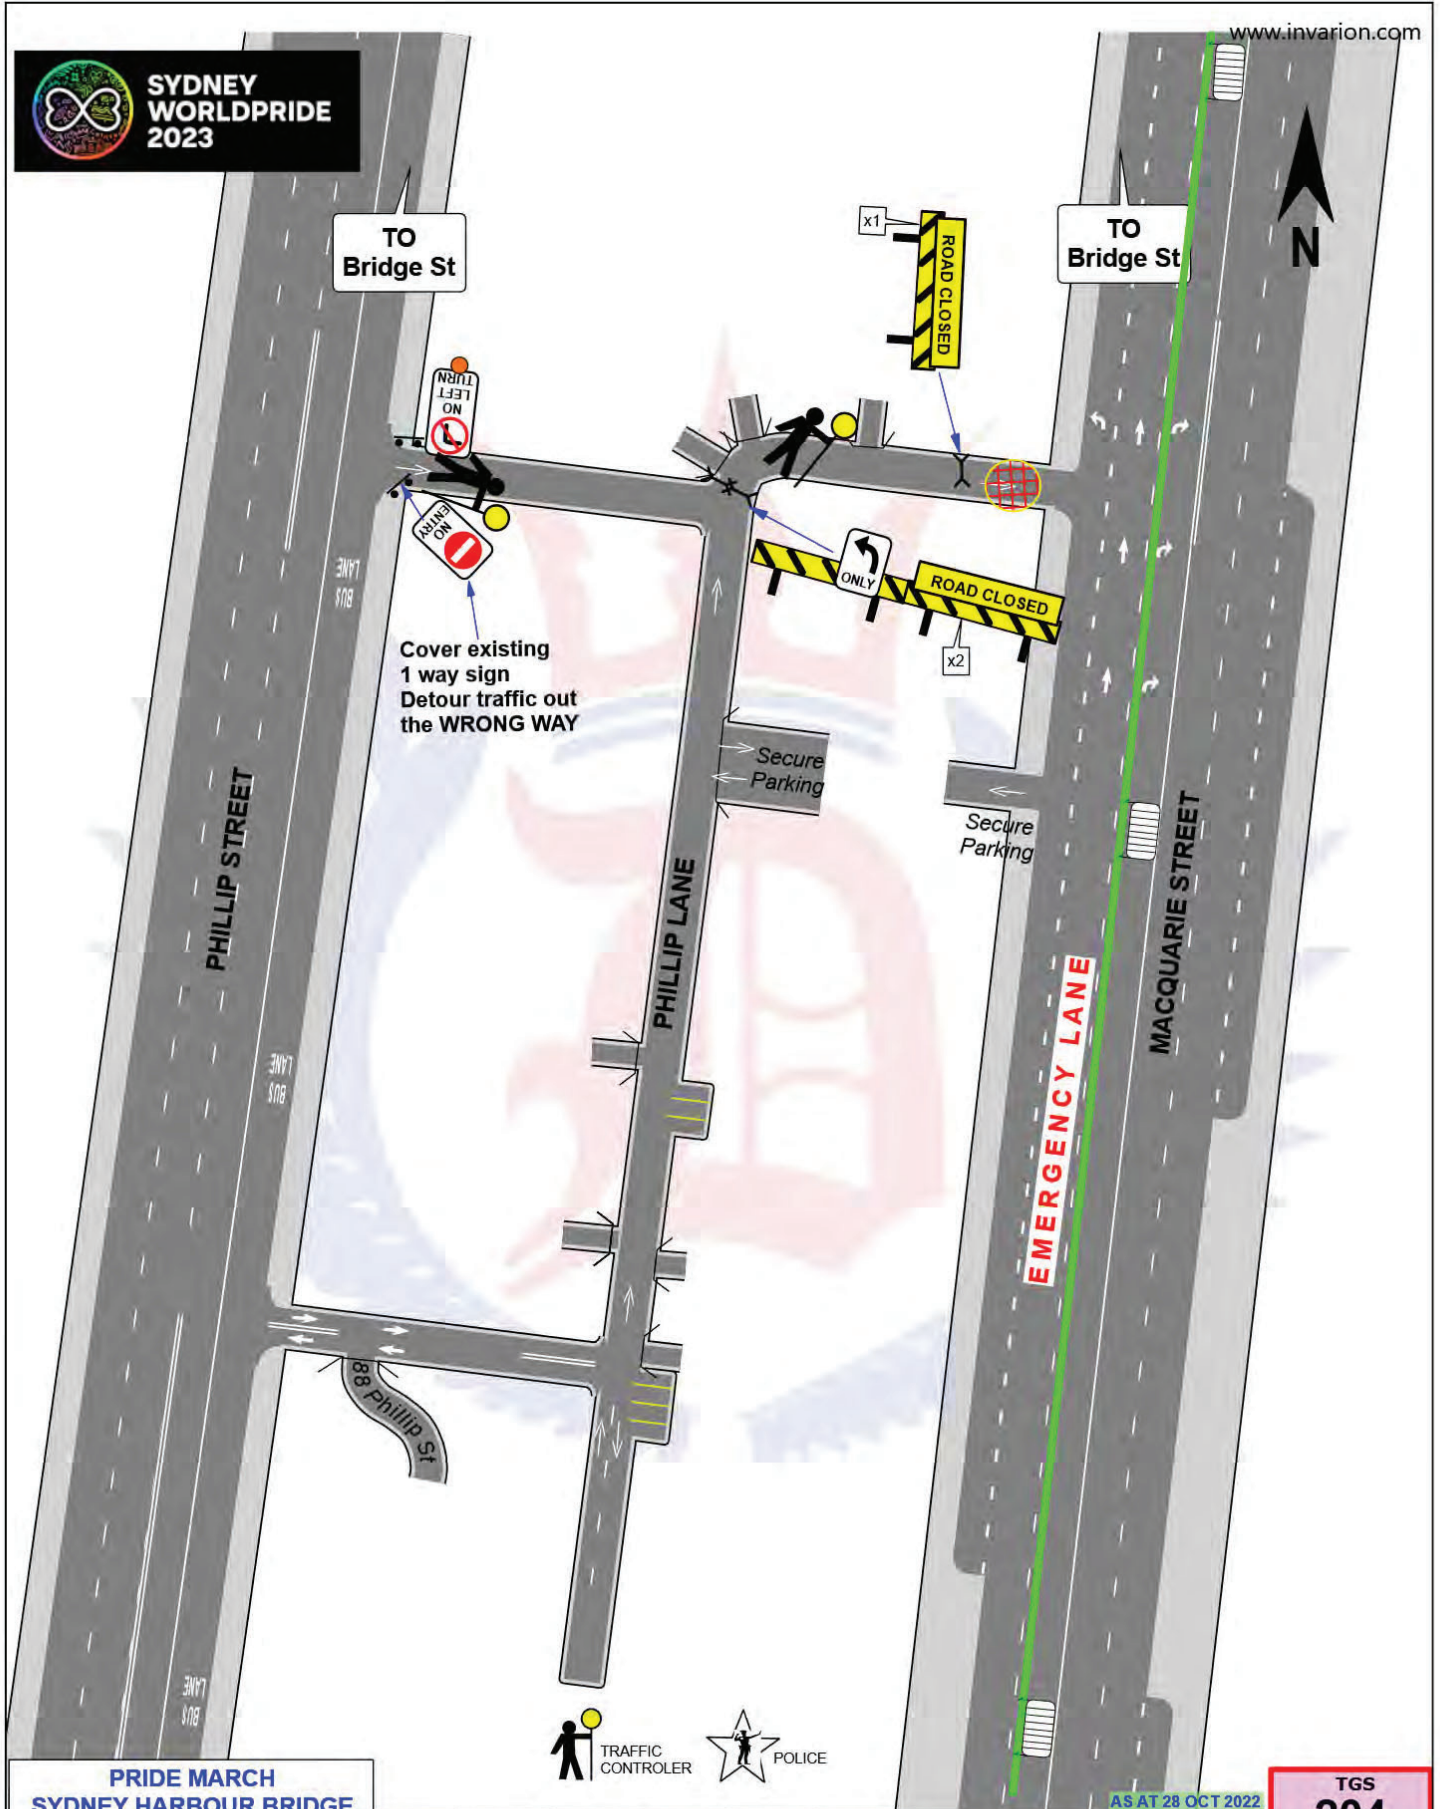

Cover existing 1 way sign
Detour traffic out the WRONG WAY

ROAD CLOSED
ONLY
ROAD CLOSED

EMERGENCY LANE

Secure Parking

Secure Parking



TRAFFIC CONTROLLER



POLICE


**PRIDE MARCH
SYDNEY HARBOUR BRIDGE
Sunday 5th March 2023**

Phillip Lane & Macquarie St SYDNEY

AS AT 28 OCT 2022

TGS
204

AGENCY	PRIMARY TASK	SECONDARY TASK	STAFF ON-SITE	TIMES	Sheet No.	1 of 1
TfNSW					T.C.S. No.	n/a
POLICE					Scale:	Not to Scale
WHO DARES	Deliver Traffic Control Equipment	Implement closure & Control Traffic	2	0400-1200	Drawn:	Greg Mooney Cert.0027718
PONT 3						

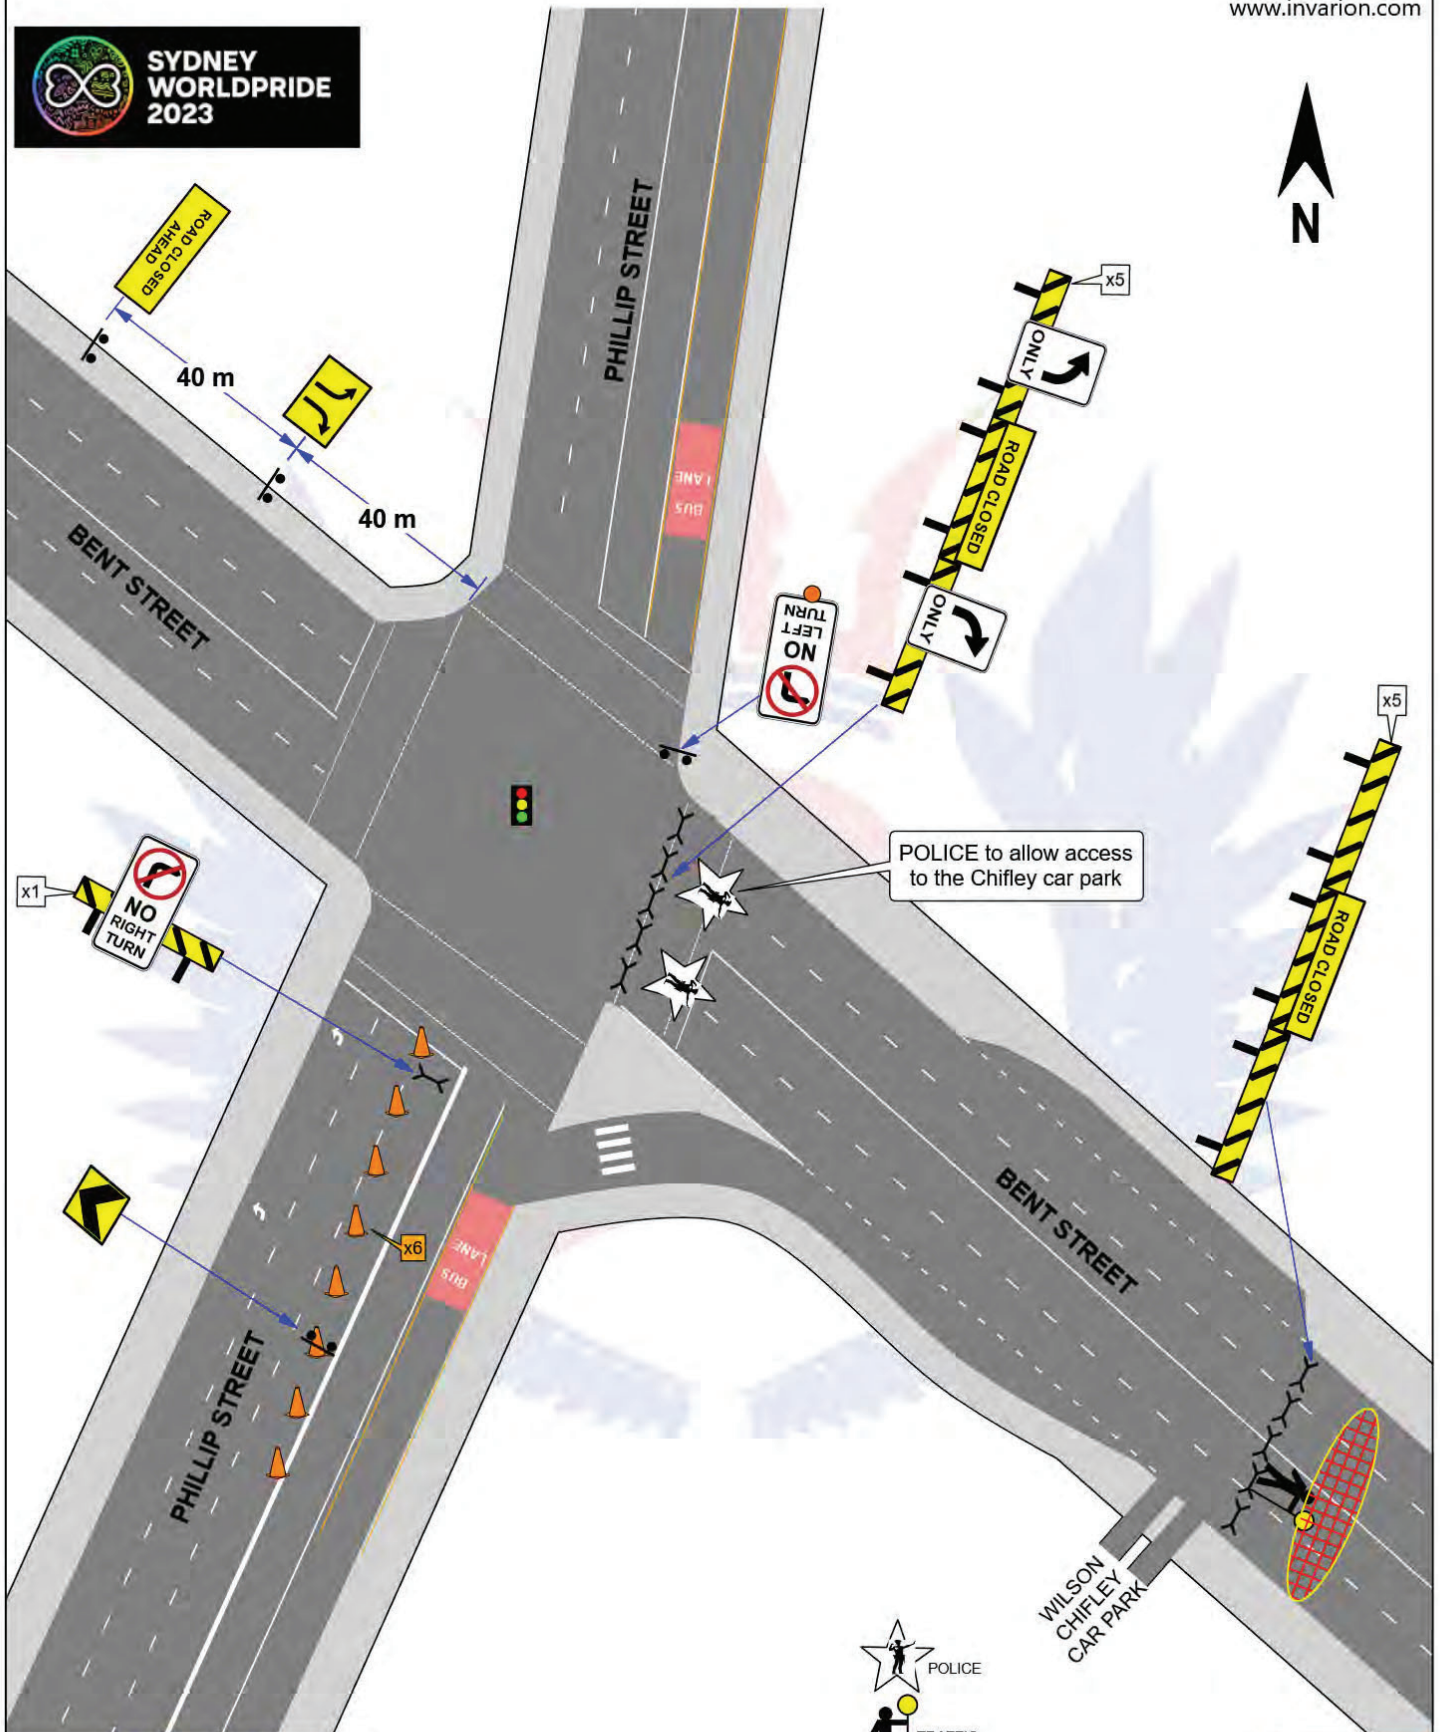

PRIDE MARCH
SYDNEY HARBOUR BRIDGE
 Sunday 5th March 2023

Bent St & Phillip St SYDNEY

AS AT 28 OCT 2022


TGS
205

AGENCY	PRIMARY TASK	SECONDARY TASK	STAFF ON-SITE	TIMES	Sheet No.	1 of 1
TfNSW					T.C.S. No.	0242
POLICE	Implement closure & Control Traffic		2	0600-1130	Scale:	Not to Scale
WHO DARES	Deliver Traffic Control Equipment	Implement closure & Control Traffic	1	0600-1130	Drawn:	Greg Mooney Cert.0027718
PONT 3						

Who Dares Pty Ltd accepts no liability for the implementation or execution of this TGS unless undertaken by authorised Who Dares personnel. ALL TRAFFIC GUIDANCE SCHEMES ARE COPYRIGHT/PROPERTY OF WHO DARES PTY LTD AND ARE NOT TRANSFERABLE UNLESS AUTHORISED BY WHO DARES PTY LTD. Checked By: Glenn Armstrong Cert # 0026337



**SYDNEY
WORLDPRIDE
2023**

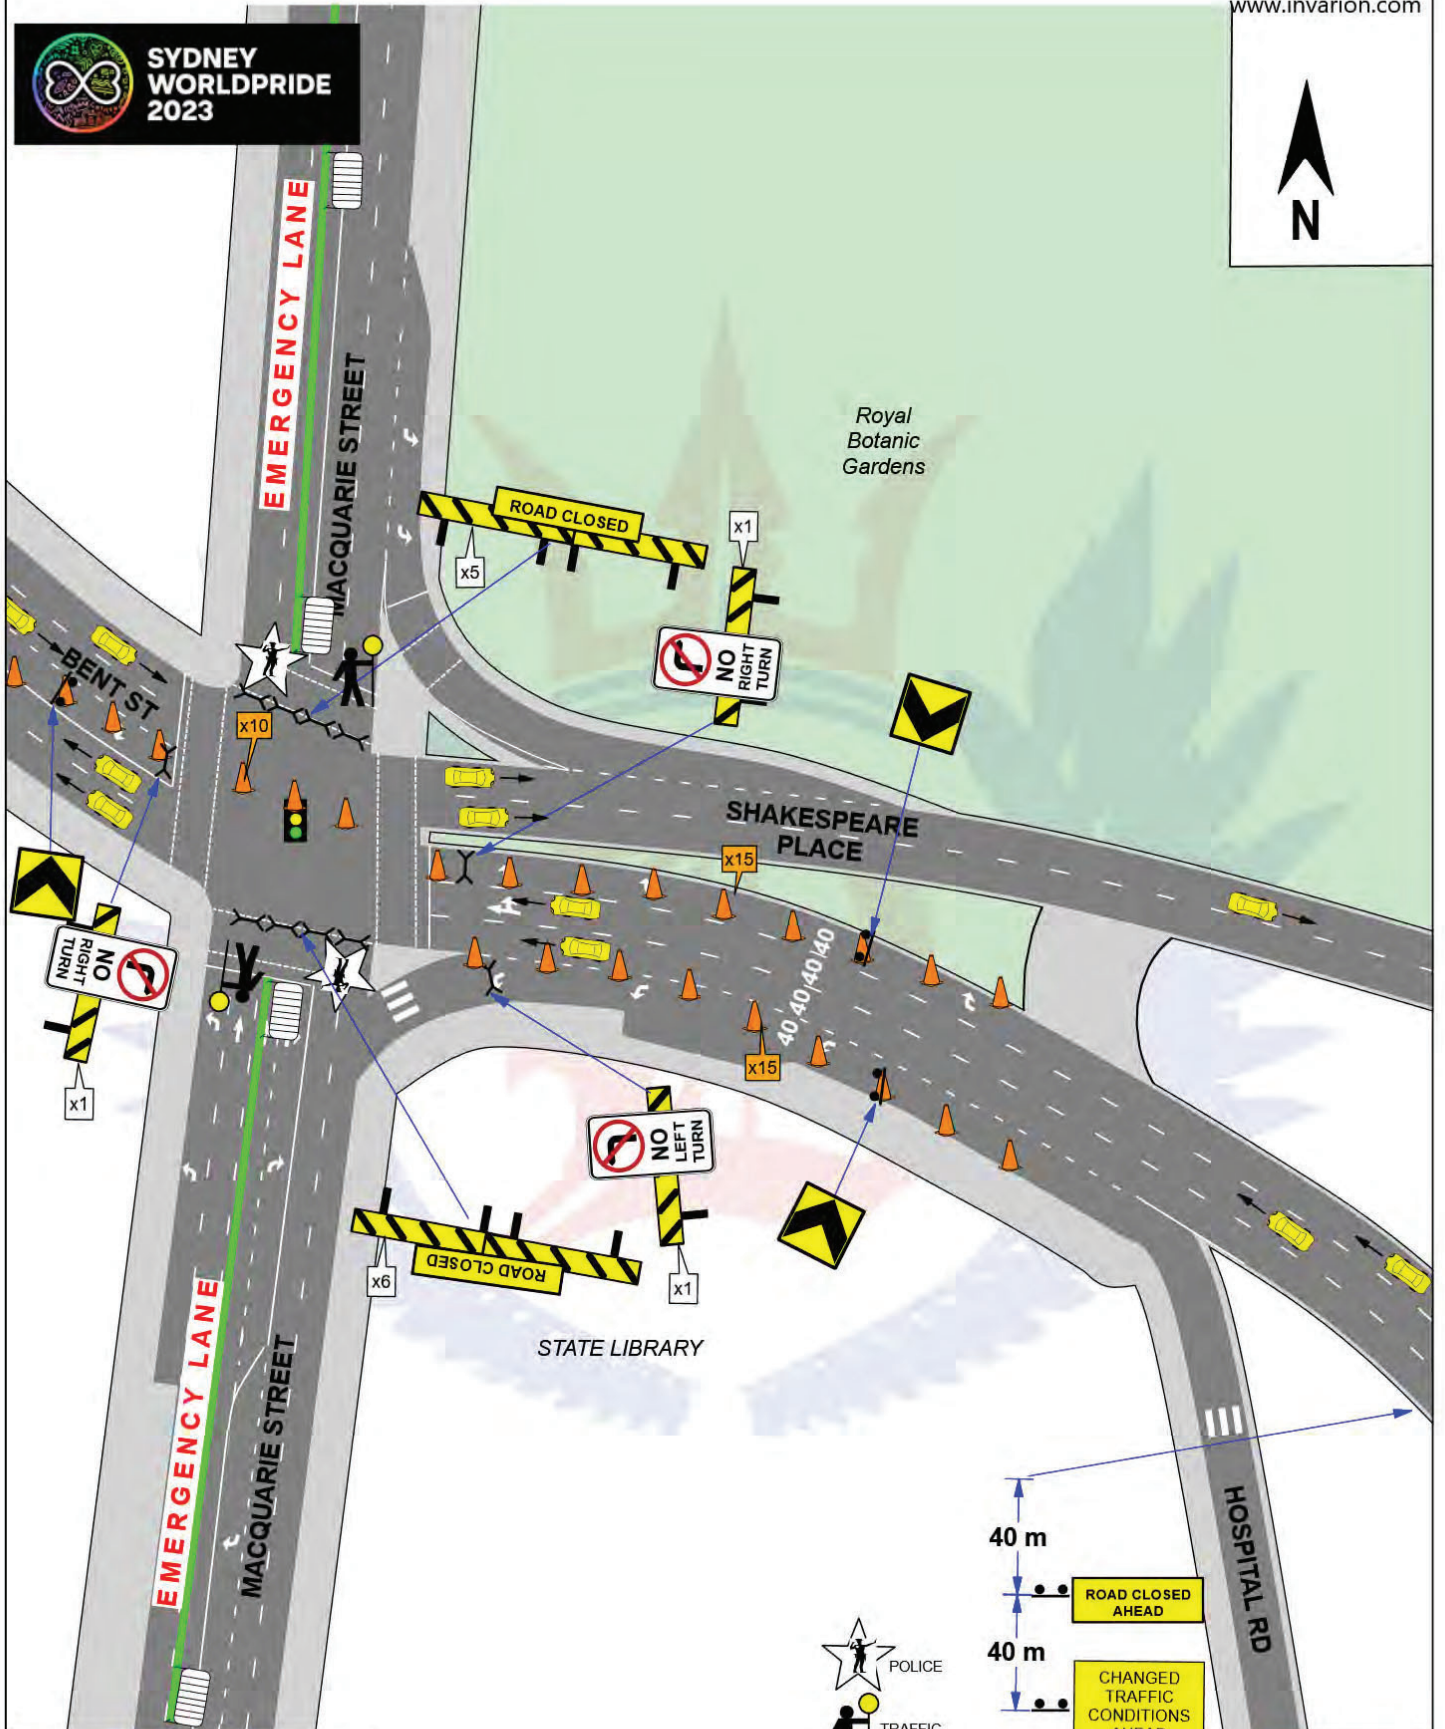

**PRIDE MARCH
SYDNEY HARBOUR BRIDGE
Sunday 5th March 2023**

Macquaire St & Shakespeare PI SYDNEY

AS AT 28 OCT 2022

**TGS
206A**


AGENCY	PRIMARY TASK	SECONDARY TASK	STAFF ON-SITE	TIMES	Sheet No.	1 of 3
TfNSW					T.C.S. No.	0291
POLICE	Implement closure & Control Traffic		2	0400-0600	Scale:	Not to Scale
WHO DARES	Deliver Traffic Control Equipment	Implement closure & Control Traffic	2	0400-0600	Drawn:	Greg Mooney Cert.0027718
PONT 3						

Who Dares Pty Ltd accepts no liability for the implementation or execution of this TGS unless undertaken by authorised Who Dares personnel. ALL TRAFFIC GUIDANCE SCHEMES ARE COPYRIGHT/PROPERTY OF WHO DARES PTY LTD AND ARE NOT TRANSFERABLE UNLESS AUTHORISED BY WHO DARES PTY LTD. Checked By: Glenn Armstrong Cert # 0026337



**SYDNEY
WORLDPRIDE
2023**

www.invarion.com

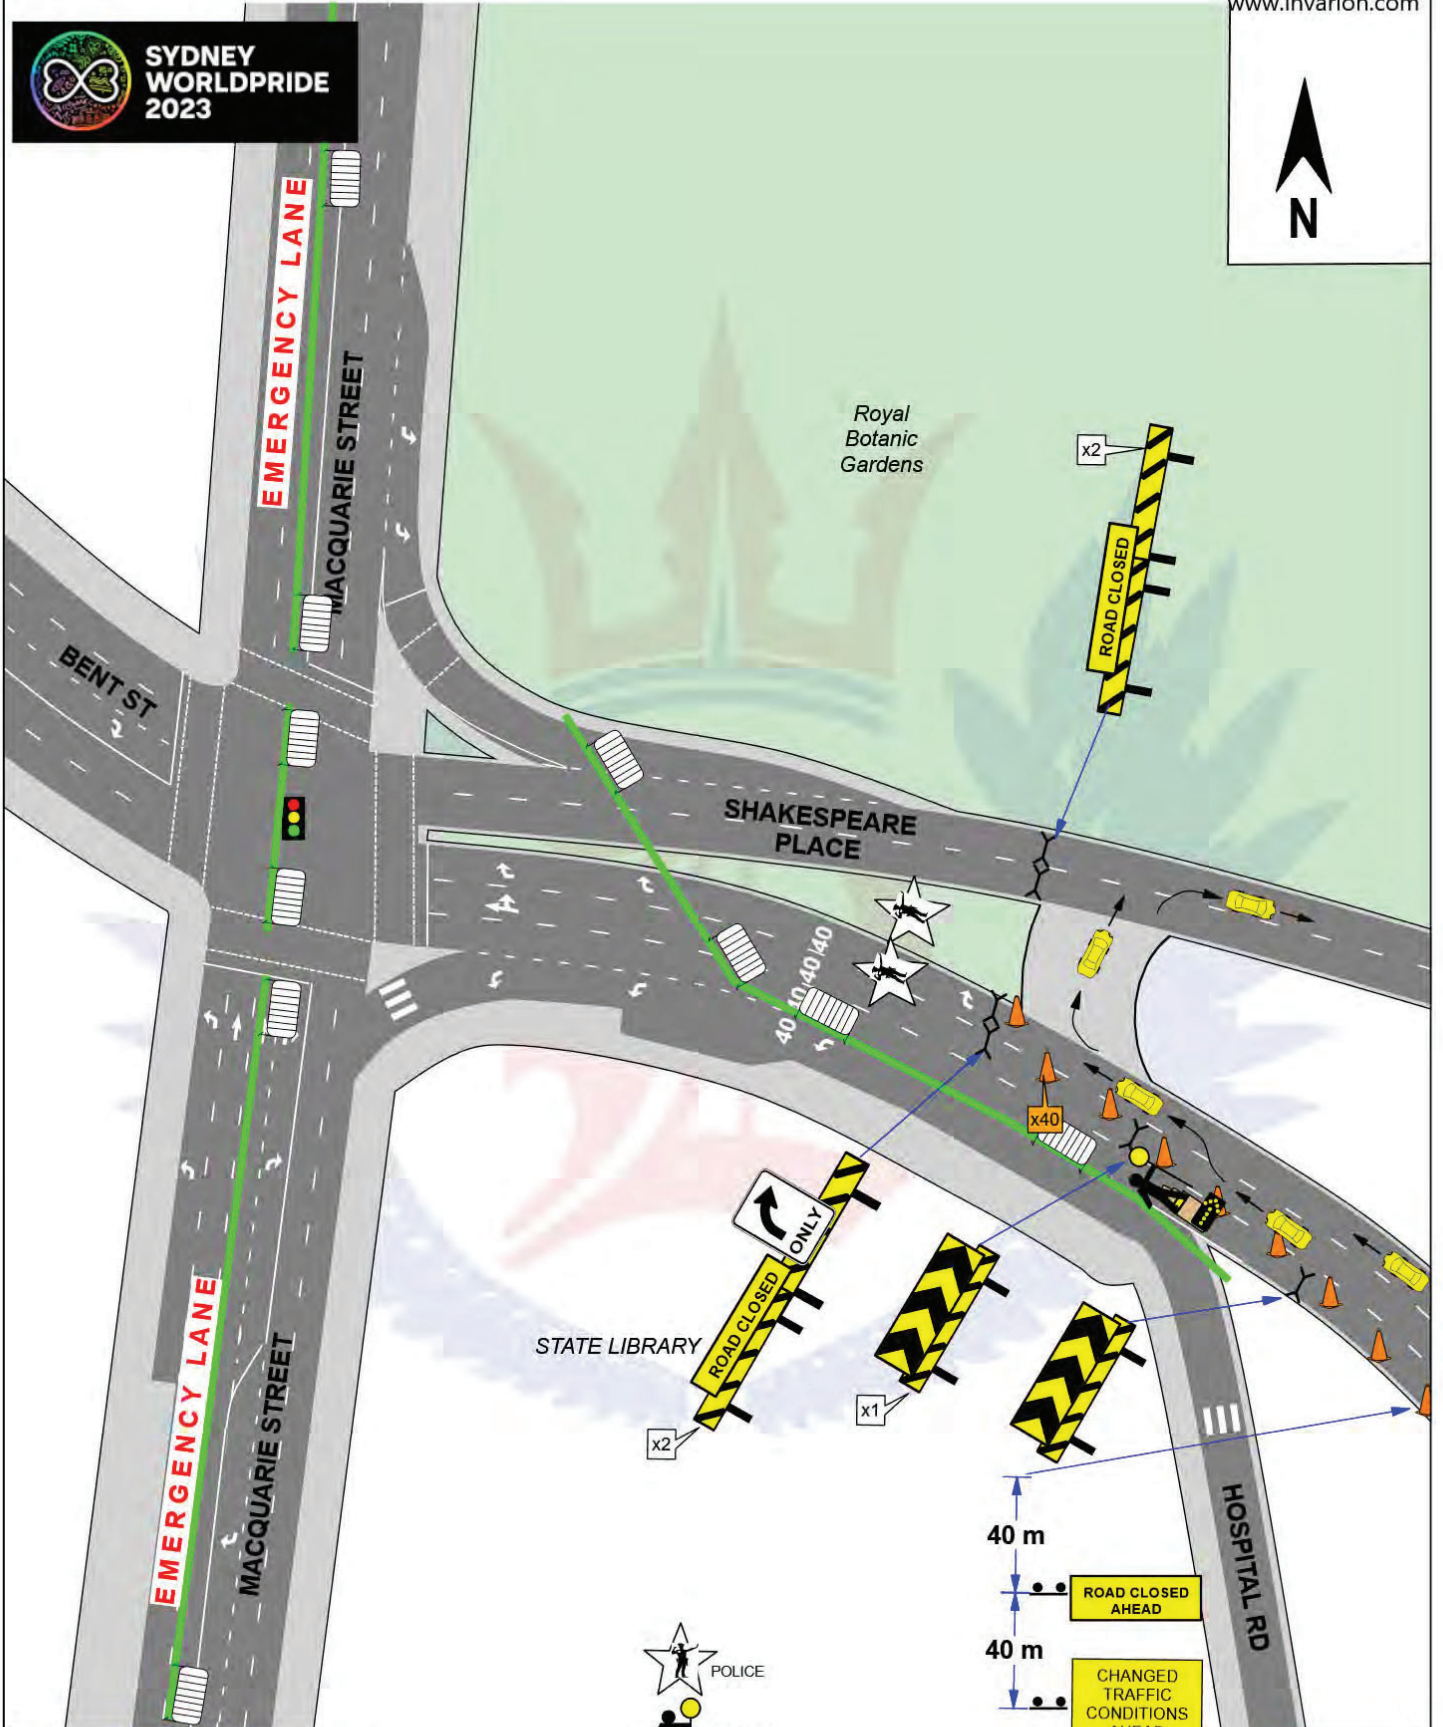

**PRIDE MARCH
SYDNEY HARBOUR BRIDGE
Sunday 5th March 2023**

Macquaire St & Shakespeare PI SYDNEY

AS AT 28 OCT 2022


**TGS
206B**

AGENCY	PRIMARY TASK	SECONDARY TASK	STAFF ON-SITE	TIMES	Sheet No.	2 of 3
TfNSW					T.C.S. No.	0291
POLICE	Implement closure & Control Traffic		2	0600-1130	Scale:	Not to Scale
WHO DARES	Deliver Traffic Control Equipment		1	0600-1130	Drawn:	Greg Mooney Cert.0027718
PONT 3						

Who Dares Pty Ltd accepts no liability for the implementation or execution of this TGS unless undertaken by authorised Who Dares personnel. ALL TRAFFIC GUIDANCE SCHEMES ARE COPYRIGHT/PROPERTY OF WHO DARES PTY LTD AND ARE NOT TRANSFERABLE UNLESS AUTHORISED BY WHO DARES PTY LTD. Checked By: Glenn Armstrong Cert # 0026337



**SYDNEY
WORLDPRIDE
2023**

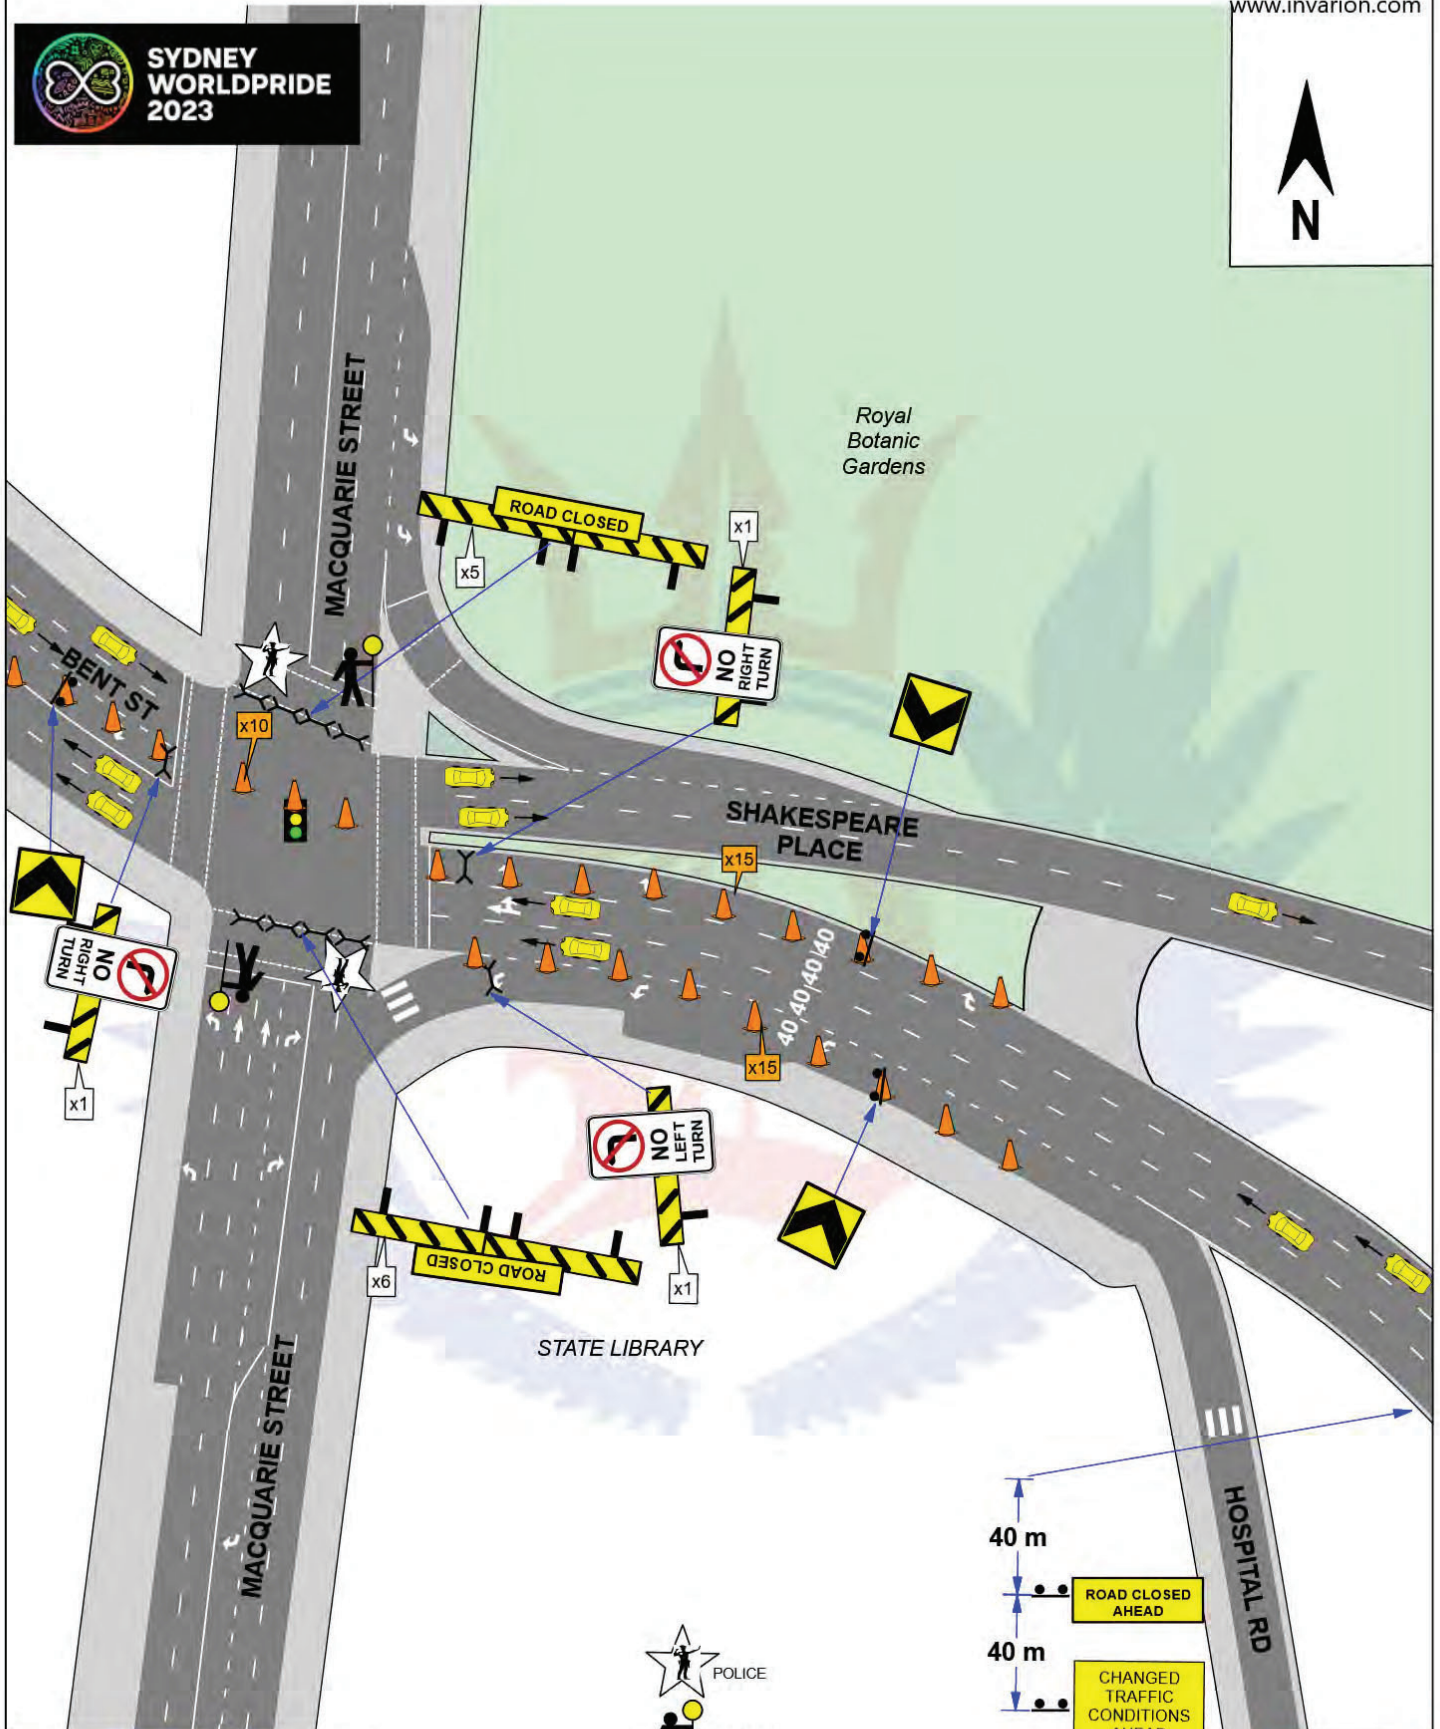

**PRIDE MARCH
SYDNEY HARBOUR BRIDGE
Sunday 5th March 2023**

Macquaire St & Shakespeare PI SYDNEY

AS AT 28 OCT 2022


**TGS
206C**

AGENCY	PRIMARY TASK	SECONDARY TASK	STAFF ON-SITE	TIMES	Sheet No.	3 of 3
TfNSW					T.C.S. No.	0291
POLICE	Implement closure & Control Traffic		2	1130-1200	Scale:	Not to Scale
WHO DARES	Deliver Traffic Control Equipment	Implement closure & Control Traffic	2	1130-1200	Drawn:	Greg Mooney Cert.0027718
PONT 3						

Who Dares Pty Ltd accepts no liability for the implementation or execution of this TGS unless undertaken by authorised Who Dares personnel. ALL TRAFFIC GUIDANCE SCHEMES ARE COPYRIGHT/PROPERTY OF WHO DARES PTY LTD AND ARE NOT TRANSFERABLE UNLESS AUTHORISED BY WHO DARES PTY LTD. Checked By: Glenn Armstrong Cert # 0026337



**SYDNEY
WORLDPRIDE
2023**

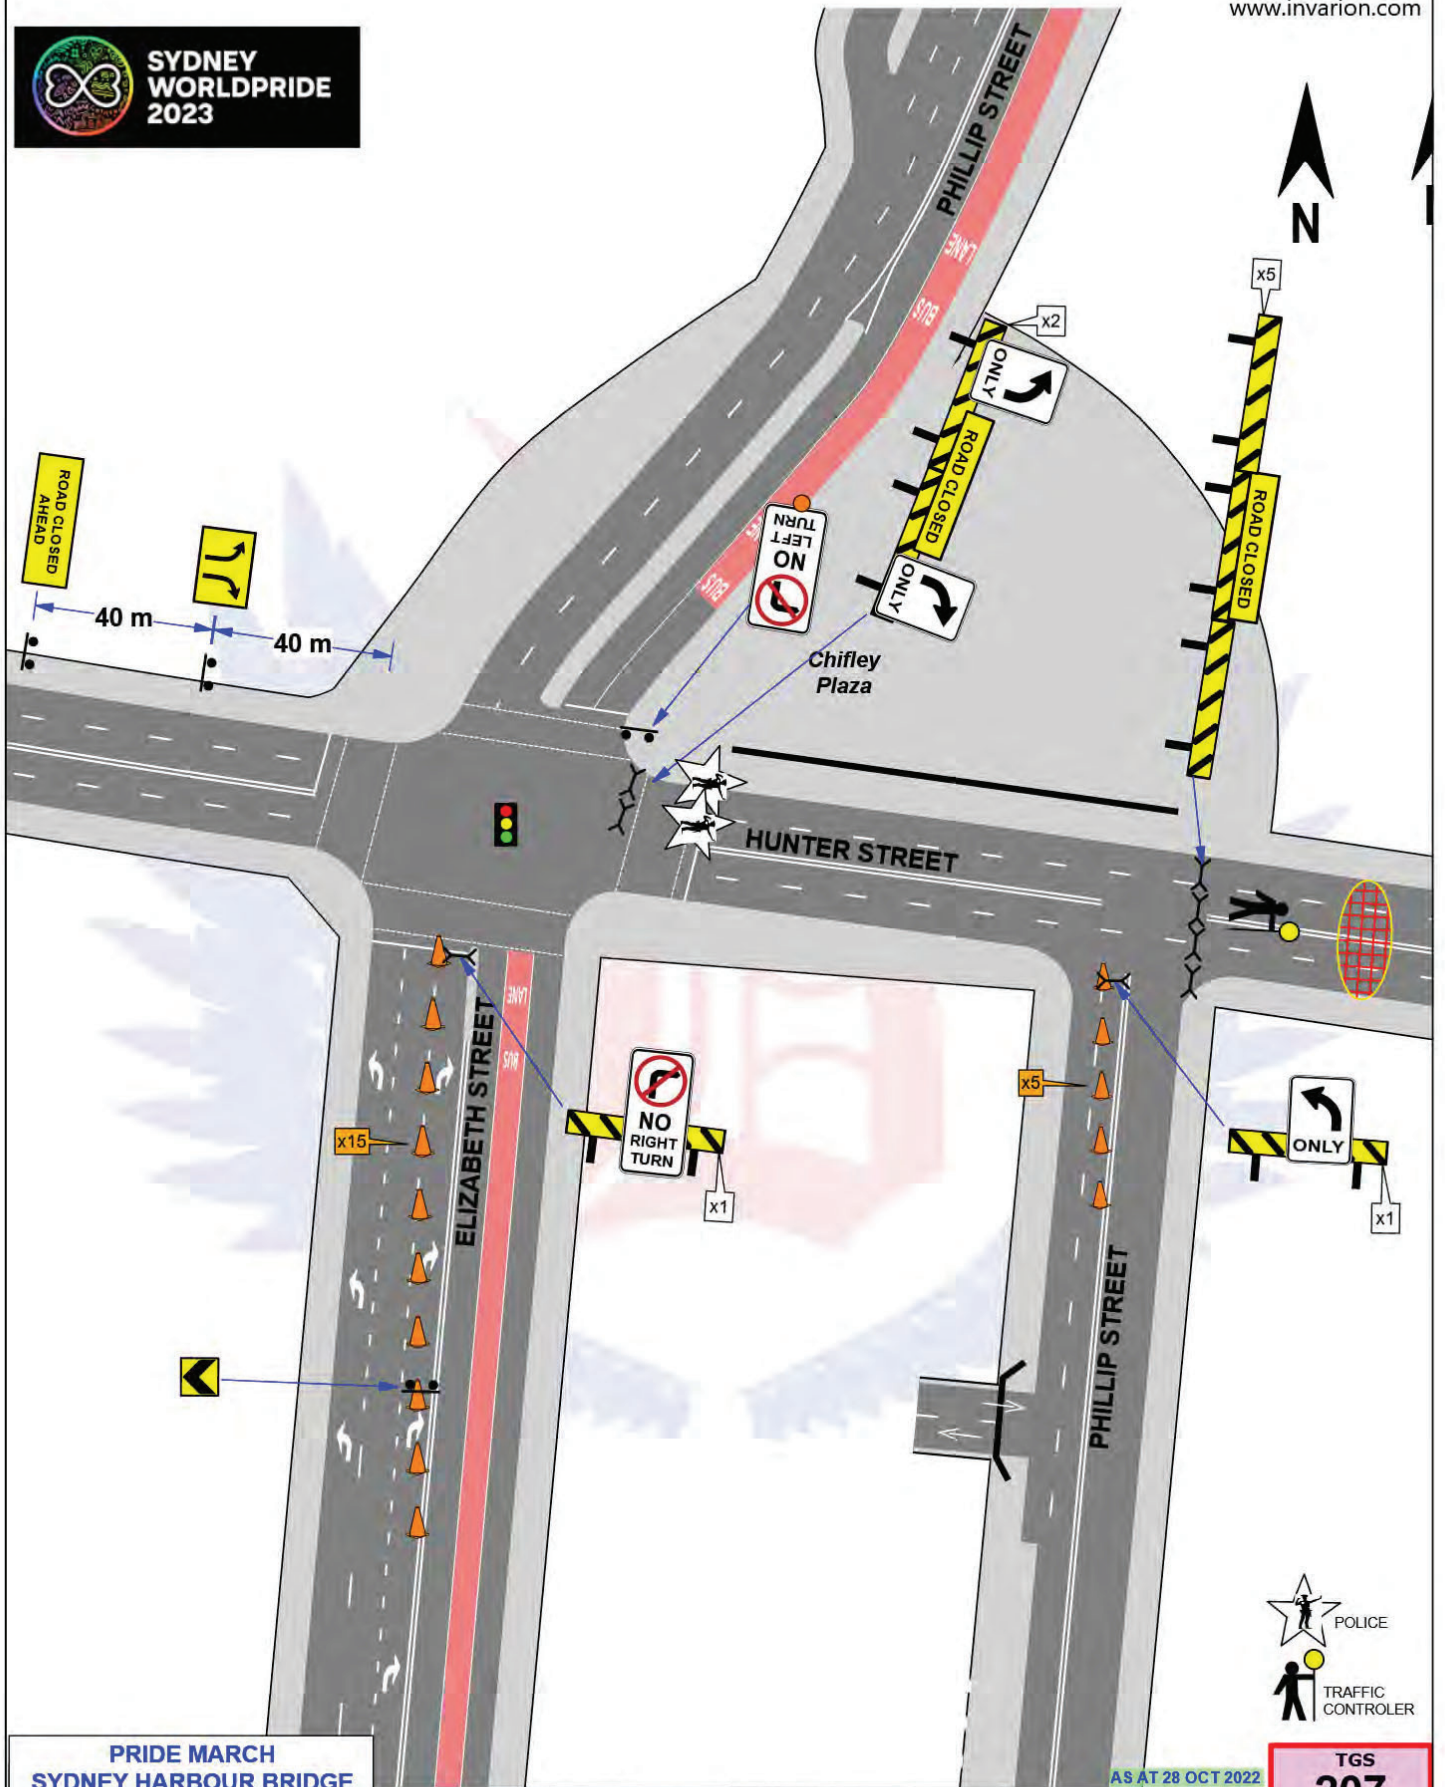

**PRIDE MARCH
SYDNEY HARBOUR BRIDGE
Sunday 5th March 2023**


Elizabeth St & Hunter St SYDNEY

AS AT 28 OCT 2022

**TGS
207**

AGENCY	PRIMARY TASK	SECONDARY TASK	STAFF ON-SITE	TIMES	Sheet No.	1 of 1
TfNSW					T.C.S. No.	0302
POLICE	Implement closure & Control Traffic		2	0400-1200	Scale:	Not to Scale
WHO DARES	Deliver Traffic Control Equipment	Implement closure & Control Traffic	1	0400-1200	Drawn:	Greg Mooney Cert.0027718
PONT 3						

Who Dares Pty Ltd accepts no liability for the implementation or execution of this TGS unless undertaken by authorised Who Dares personnel. ALL TRAFFIC GUIDANCE SCHEMES ARE COPYRIGHT/PROPERTY OF WHO DARES PTY LTD AND ARE NOT TRANSFERABLE UNLESS AUTHORISED BY WHO DARES PTY LTD. Checked By: Glenn Armstrong Cert # 0026337

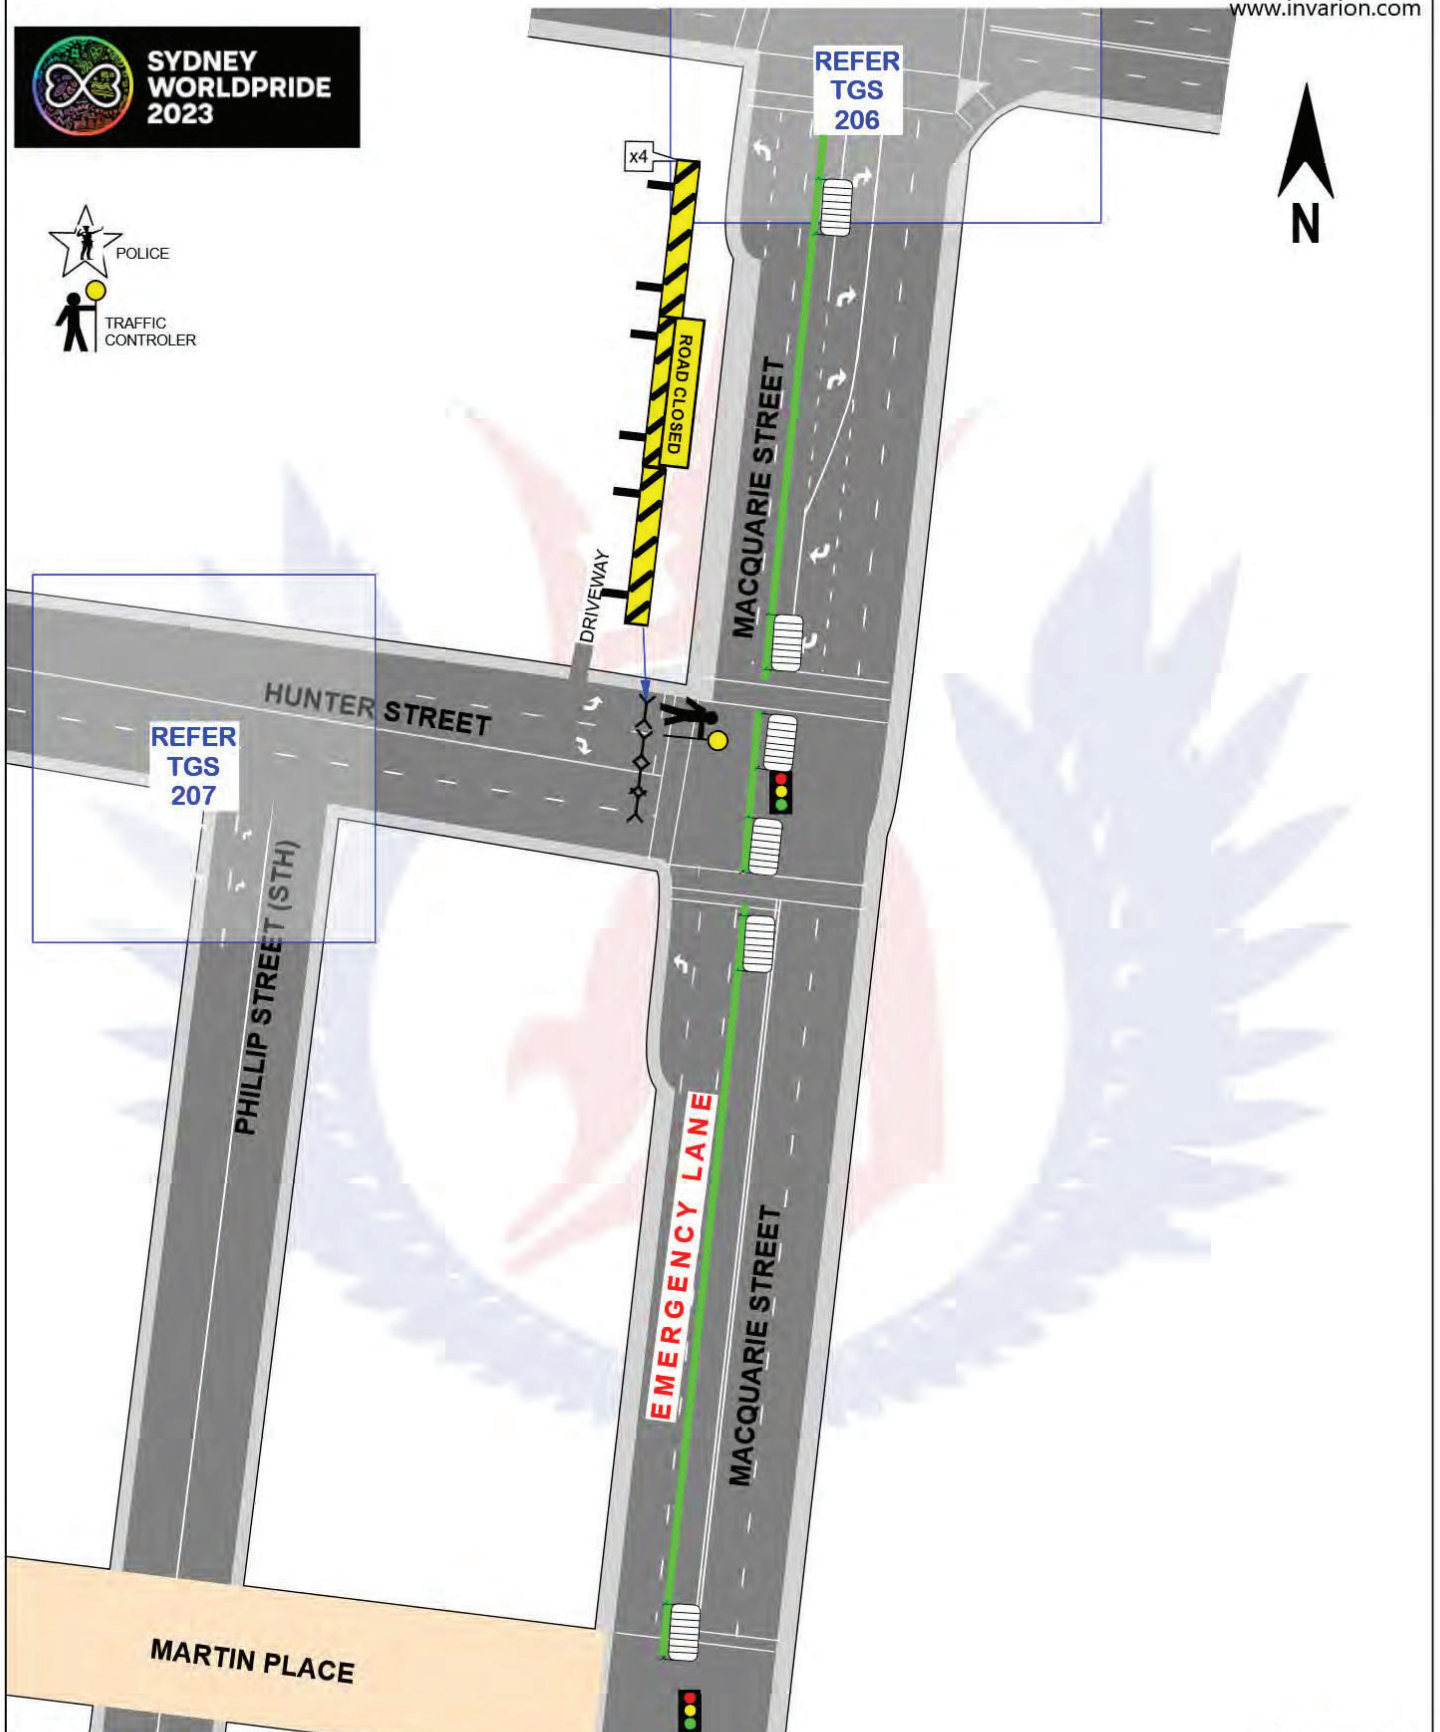

PRIDE MARCH
SYDNEY HARBOUR BRIDGE
 Sunday 5th March 2023


AS AT 28 OCT 2022

TGS
208

Hunter St at Phillip St & Macquarie St SYDNEY

AGENCY	PRIMARY TASK	SECONDARY TASK	STAFF ON-SITE	TIMES	Sheet No.	1 of 1
TfNSW					T.C.S. No.	0290
POLICE					Scale:	Not to Scale
WHO DARES	Deliver Traffic Control Equipment	Implement closure & Control Traffic	1	0400-1200	Drawn:	Greg Mooney Cert.0027718
PONT 3						

Who Dares Pty Ltd accepts no liability for the implementation or execution of this TGS unless undertaken by authorised Who Dares personnel.
 ALL TRAFFIC GUIDANCE SCHEMES ARE COPYRIGHT/PROPERTY OF WHO DARES PTY LTD AND ARE NOT TRANSFERABLE UNLESS AUTHORISED BY WHO DARES PTY LTD. Checked By: Glenn Armstrong Cert # 0026337

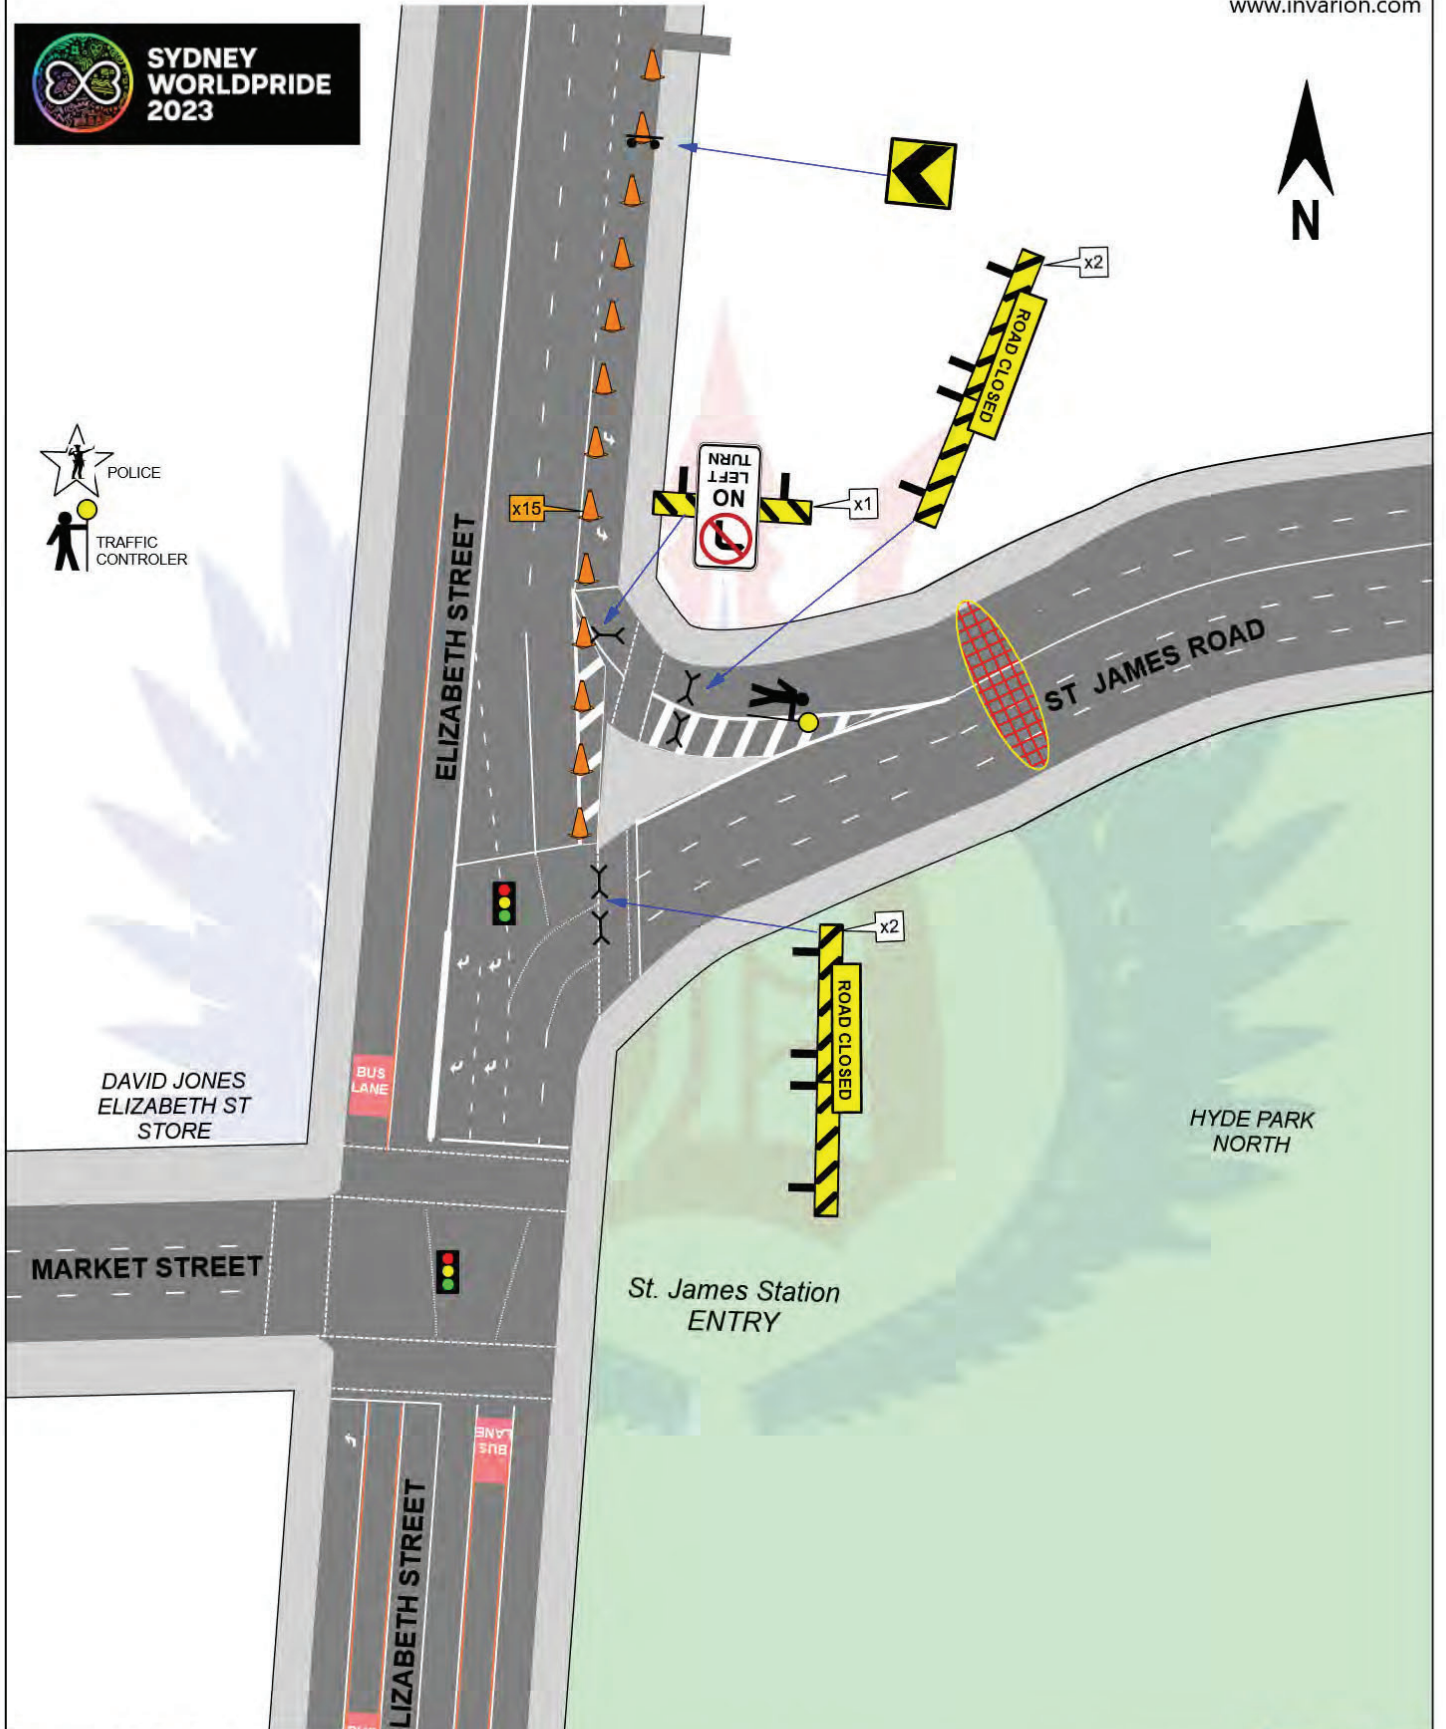

DAVID JONES
ELIZABETH ST
STORE

MARKET STREET

ELIZABETH STREET

ELIZABETH STREET

ST JAMES ROAD

HYDE PARK
NORTH

St. James Station
ENTRY

PRIDE MARCH
SYDNEY HARBOUR BRIDGE
Sunday 5th March 2023


AS AT 28 OCT 2022

TGS
209

Elizabeth St & St James Rd SYDNEY

AGENCY	PRIMARY TASK	SECONDARY TASK	STAFF ON-SITE	TIMES	Sheet No.	1 of 1
TfNSW					T.C.S. No.	0296
POLICE					Scale:	Not to Scale
WHO DARES	Deliver Traffic Control Equipment	Implement closure & Control Traffic	2	0400-1200	Drawn:	Greg Mooney Cert.0027718
PONT 3						

Who Dares Pty Ltd accepts no liability for the implementation or execution of this TGS unless undertaken by authorised Who Dares personnel. ALL TRAFFIC GUIDANCE SCHEMES ARE COPYRIGHT/PROPERTY OF WHO DARES PTY LTD AND ARE NOT TRANSFERABLE UNLESS AUTHORISED BY WHO DARES PTY LTD. Checked By: Glenn Armstrong Cert # 0026337

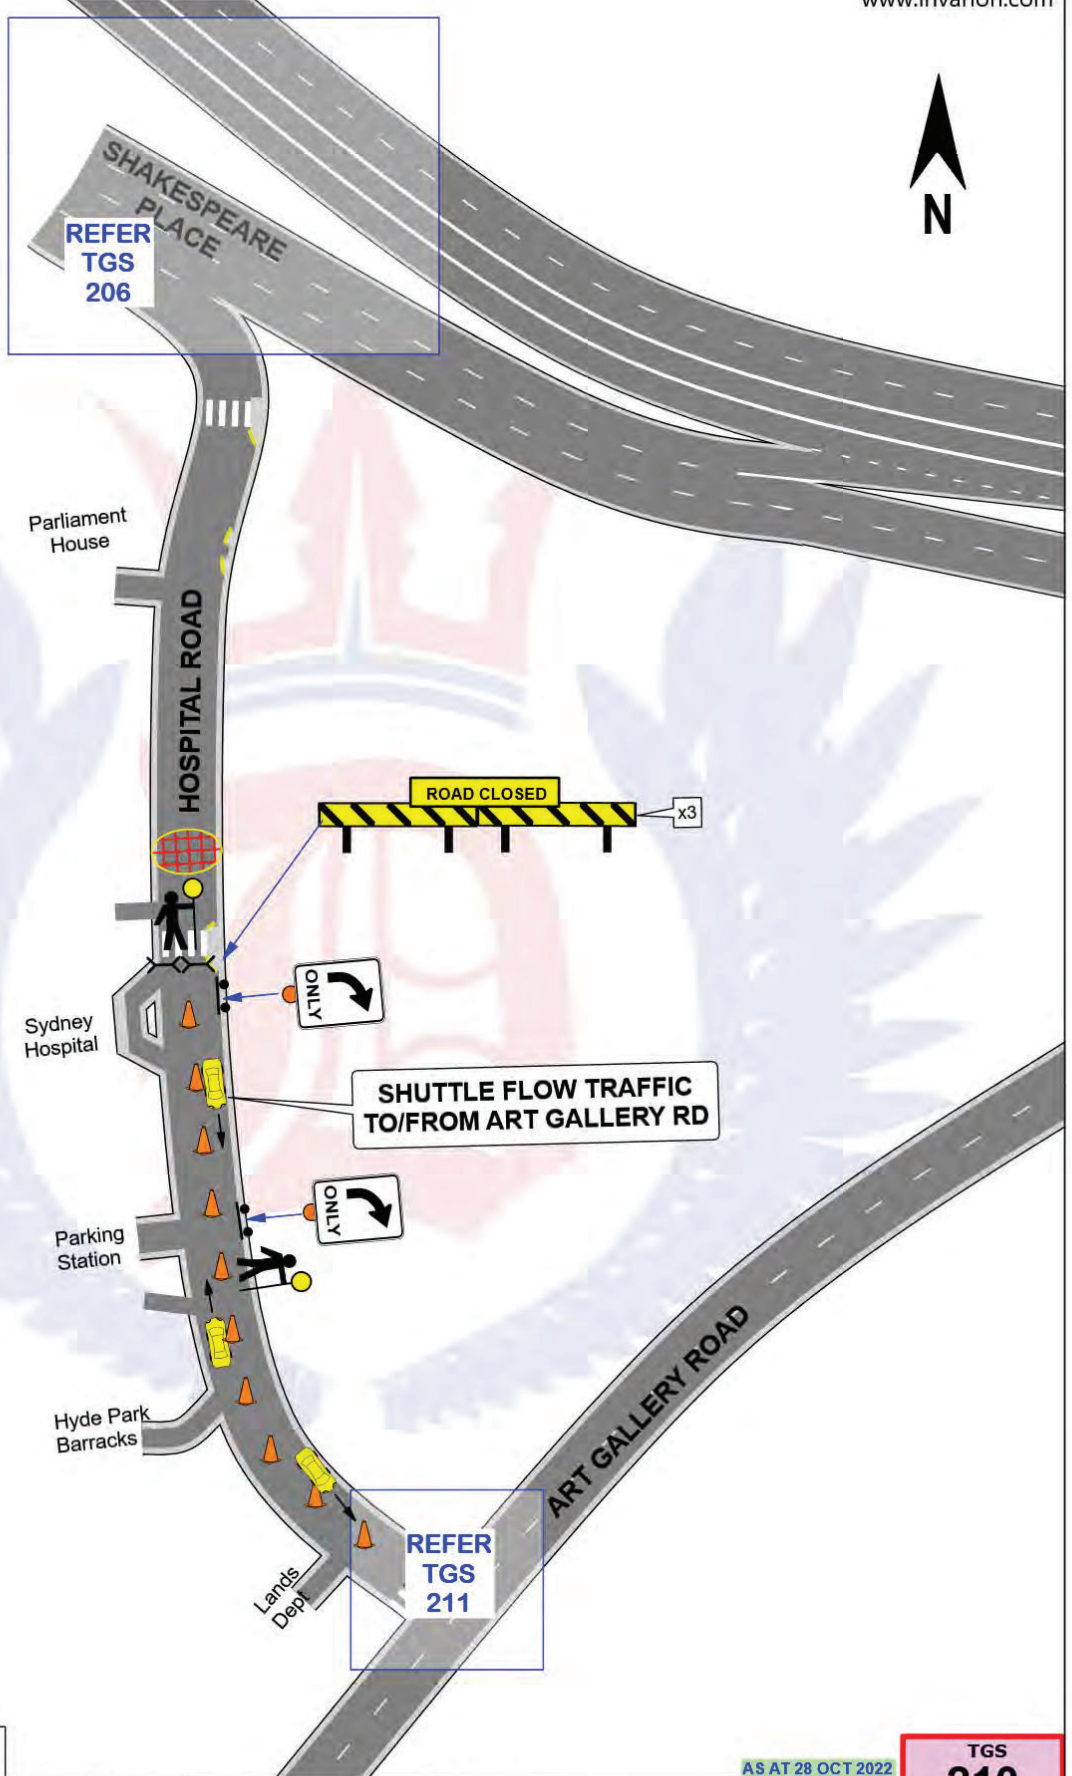

PRIDE MARCH
SYDNEY HARBOUR BRIDGE
 Sunday 5th March 2023

AS AT 28 OCT 2022

TGS
210

Shakespeare PI & Hospital Rd SYDNEY


AGENCY	PRIMARY TASK	SECONDARY TASK	STAFF ON-SITE	TIMES	Sheet No.	1 of 1
TfNSW					T.C.S. No.	n/a
POLICE					Scale:	Not to Scale
WHO DARES	Deliver Traffic Control Equipment	Implement closure & Control Traffic	2	0600-1130	Drawn:	Greg Mooney Cert.0027718
PONT 3						

Who Dares Pty Ltd accepts no liability for the implementation or execution of this TGS unless undertaken by authorised Who Dares personnel.
 ALL TRAFFIC GUIDANCE SCHEMES ARE COPYRIGHT/PROPERTY OF WHO DARES PTY LTD AND ARE NOT TRANSFERABLE UNLESS AUTHORISED BY WHO DARES PTY LTD. Checked By: Glenn Armstrong Cert # 0026337



**SYDNEY
WORLDPRIDE
2023**

THE DOMAIN

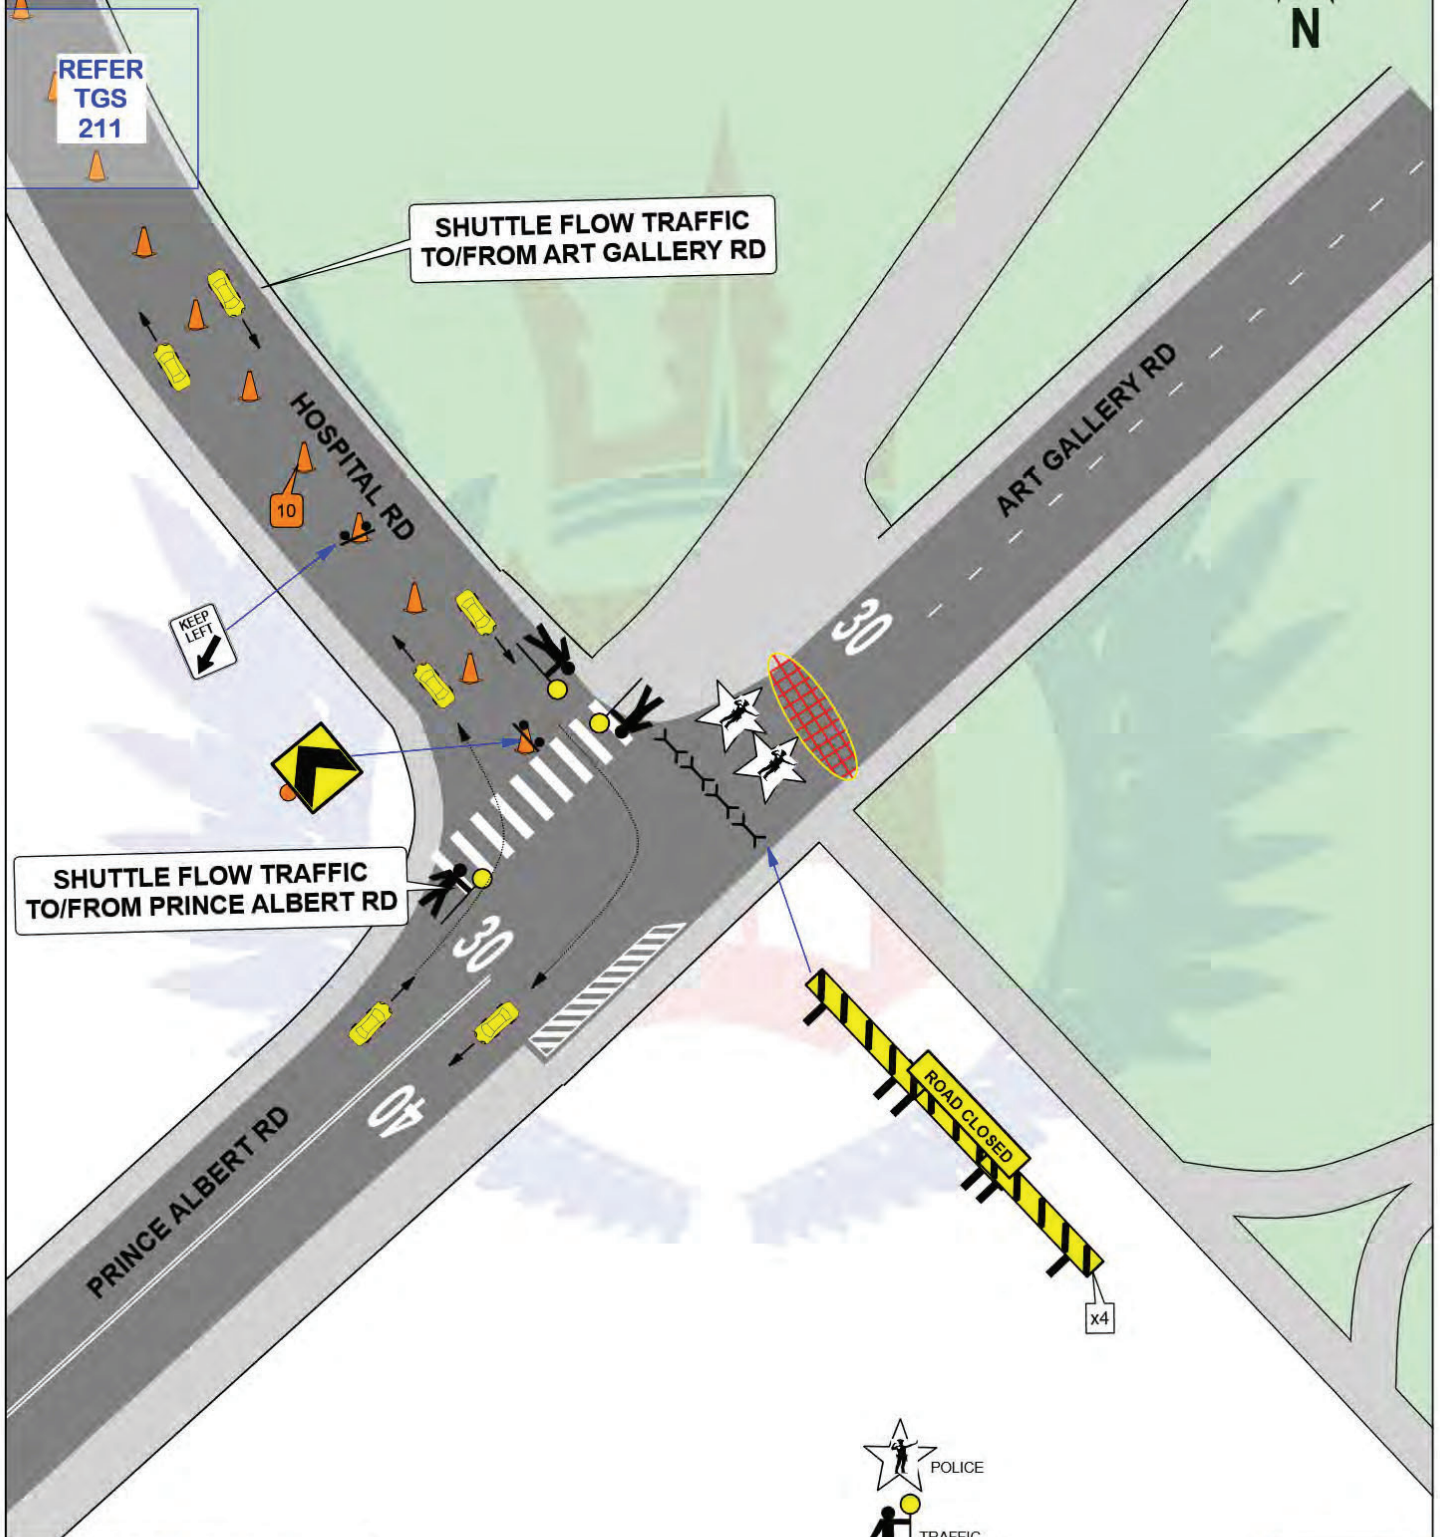

**PRIDE MARCH
SYDNEY HARBOUR BRIDGE
Sunday 5th March 2023**

Hospital Rd & Art Gallery Rd SYDNEY


AS AT 28 OCT 2022

**TGS
211**



AGENCY	PRIMARY TASK	SECONDARY TASK	STAFF ON-SITE	TIMES	Sheet No.	1 of 1
TfNSW					T.C.S. No.	n/a
POLICE			2	0400-1130	Scale:	Not to Scale
WHO DARES	Deliver Traffic Control Equipment	Shuttle Flow Traffic	3	0400-1130	Drawn:	Greg Mooney Cert.0027718
PONT 3						

Who Dares Pty Ltd accepts no liability for the implementation or execution of this TGS unless undertaken by authorised Who Dares personnel. ALL TRAFFIC GUIDANCE SCHEMES ARE COPYRIGHT/PROPERTY OF WHO DARES PTY LTD AND ARE NOT TRANSFERABLE UNLESS AUTHORISED BY WHO DARES PTY LTD. Checked By: Glenn Armstrong Cert # 0026337

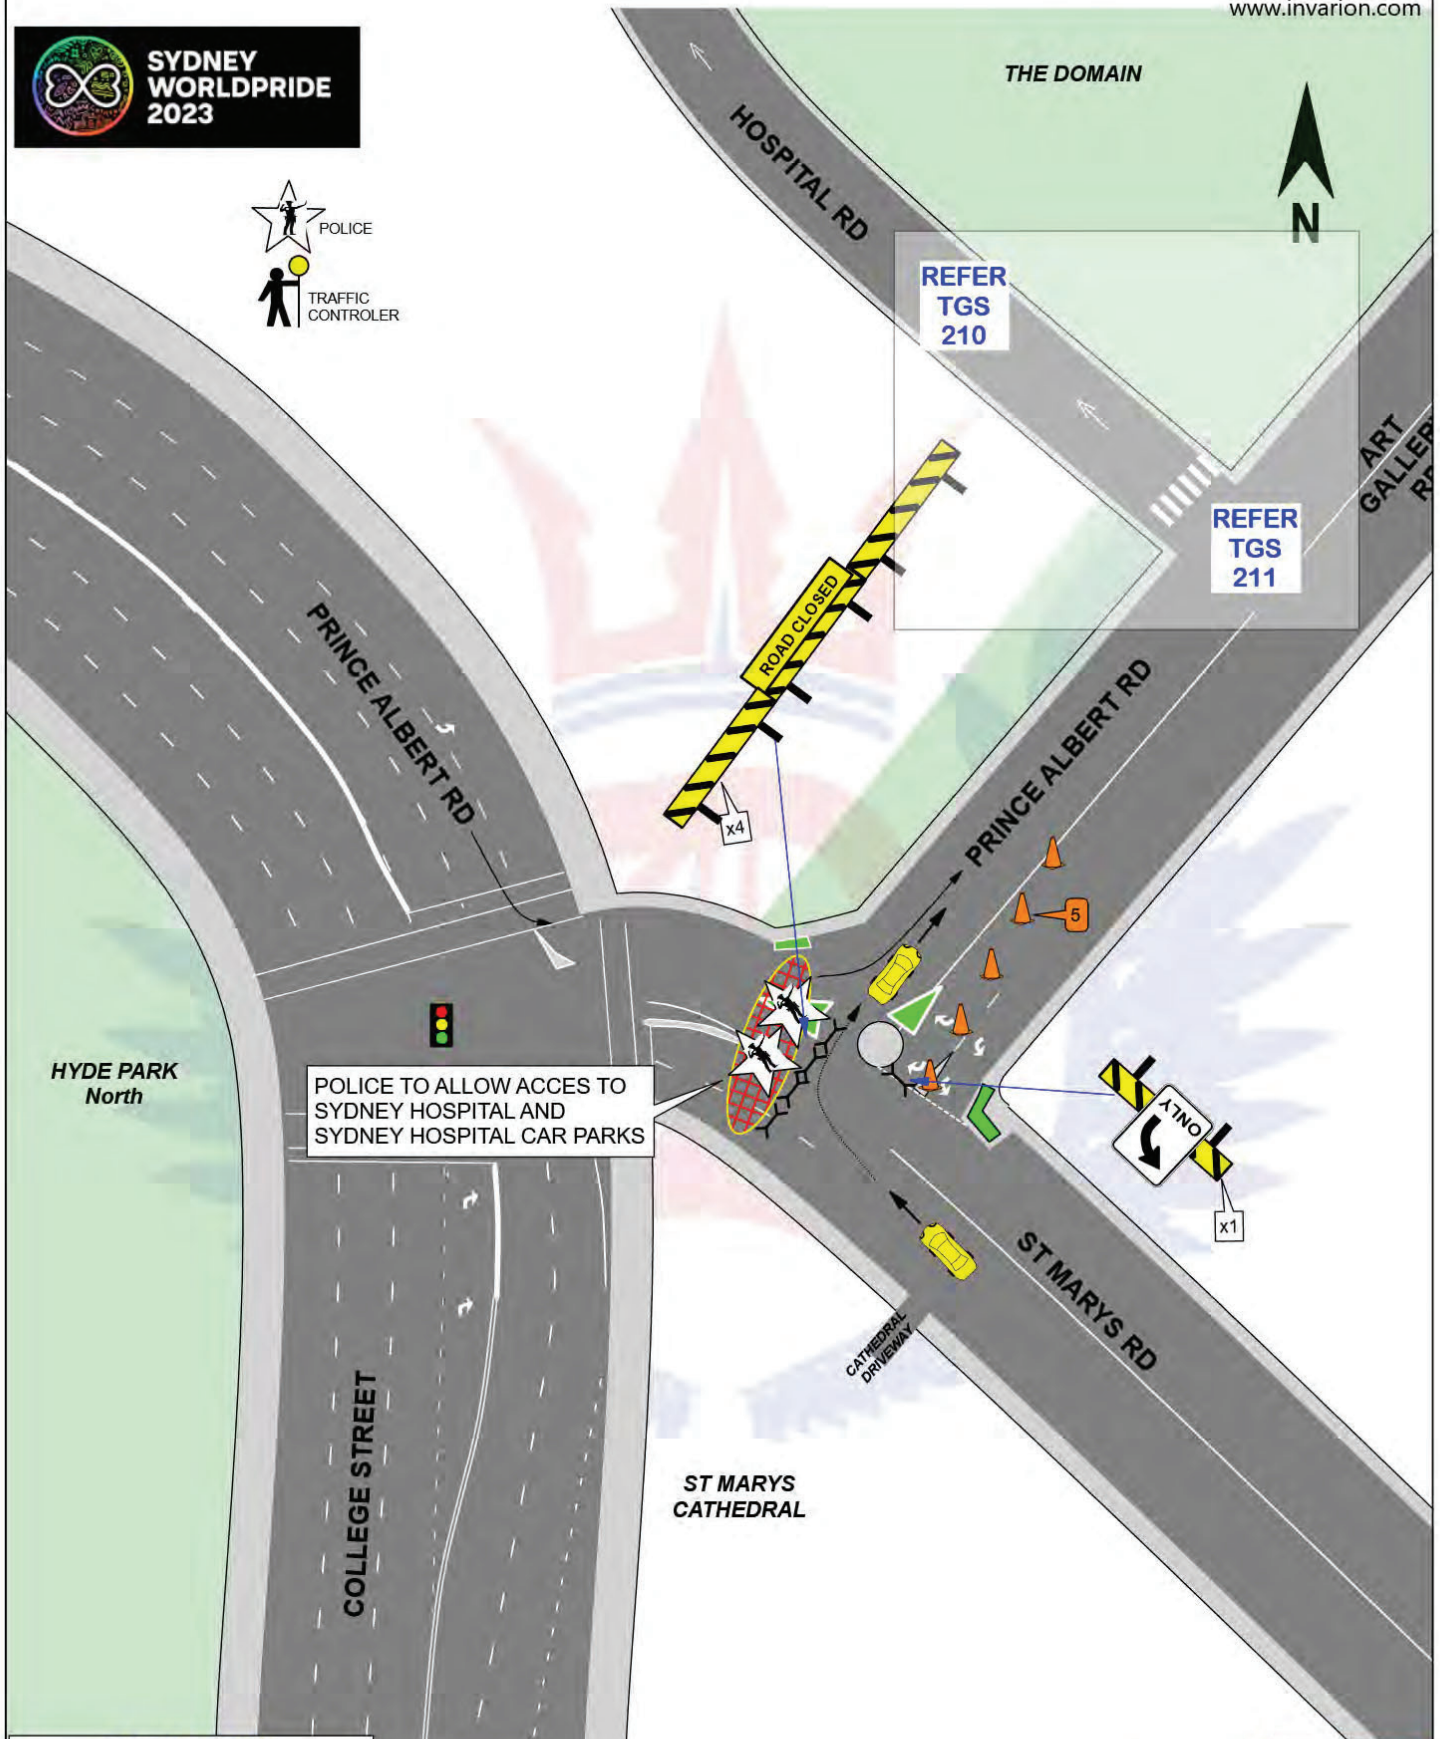

PRIDE MARCH
SYDNEY HARBOUR BRIDGE
 Sunday 5th March 2023

AS AT 28 OCT 2022

TGS
212


Prince Albert Rd & St Marys Rd SYDNEY

AGENCY	PRIMARY TASK	SECONDARY TASK	STAFF ON-SITE	TIMES	Sheet No.	1 of 1
TfNSW					T.C.S. No.	3132
POLICE	Implement closure & Control Traffic		2	0400-1200	Scale:	Not to Scale
WHO DARES					Drawn:	Greg Mooney Cert.0027718
PONT 3						

Who Dares Pty Ltd accepts no liability for the implementation or execution of this TGS unless undertaken by authorised Who Dares personnel.
 ALL TRAFFIC GUIDANCE SCHEMES ARE COPYRIGHT/PROPERTY OF WHO DARES PTY LTD AND ARE NOT TRANSFERABLE UNLESS AUTHORISED BY WHO DARES PTY LTD. Checked By: Glenn Armstrong Cert # 0026337



**SYDNEY
WORLDPRIDE
2023**

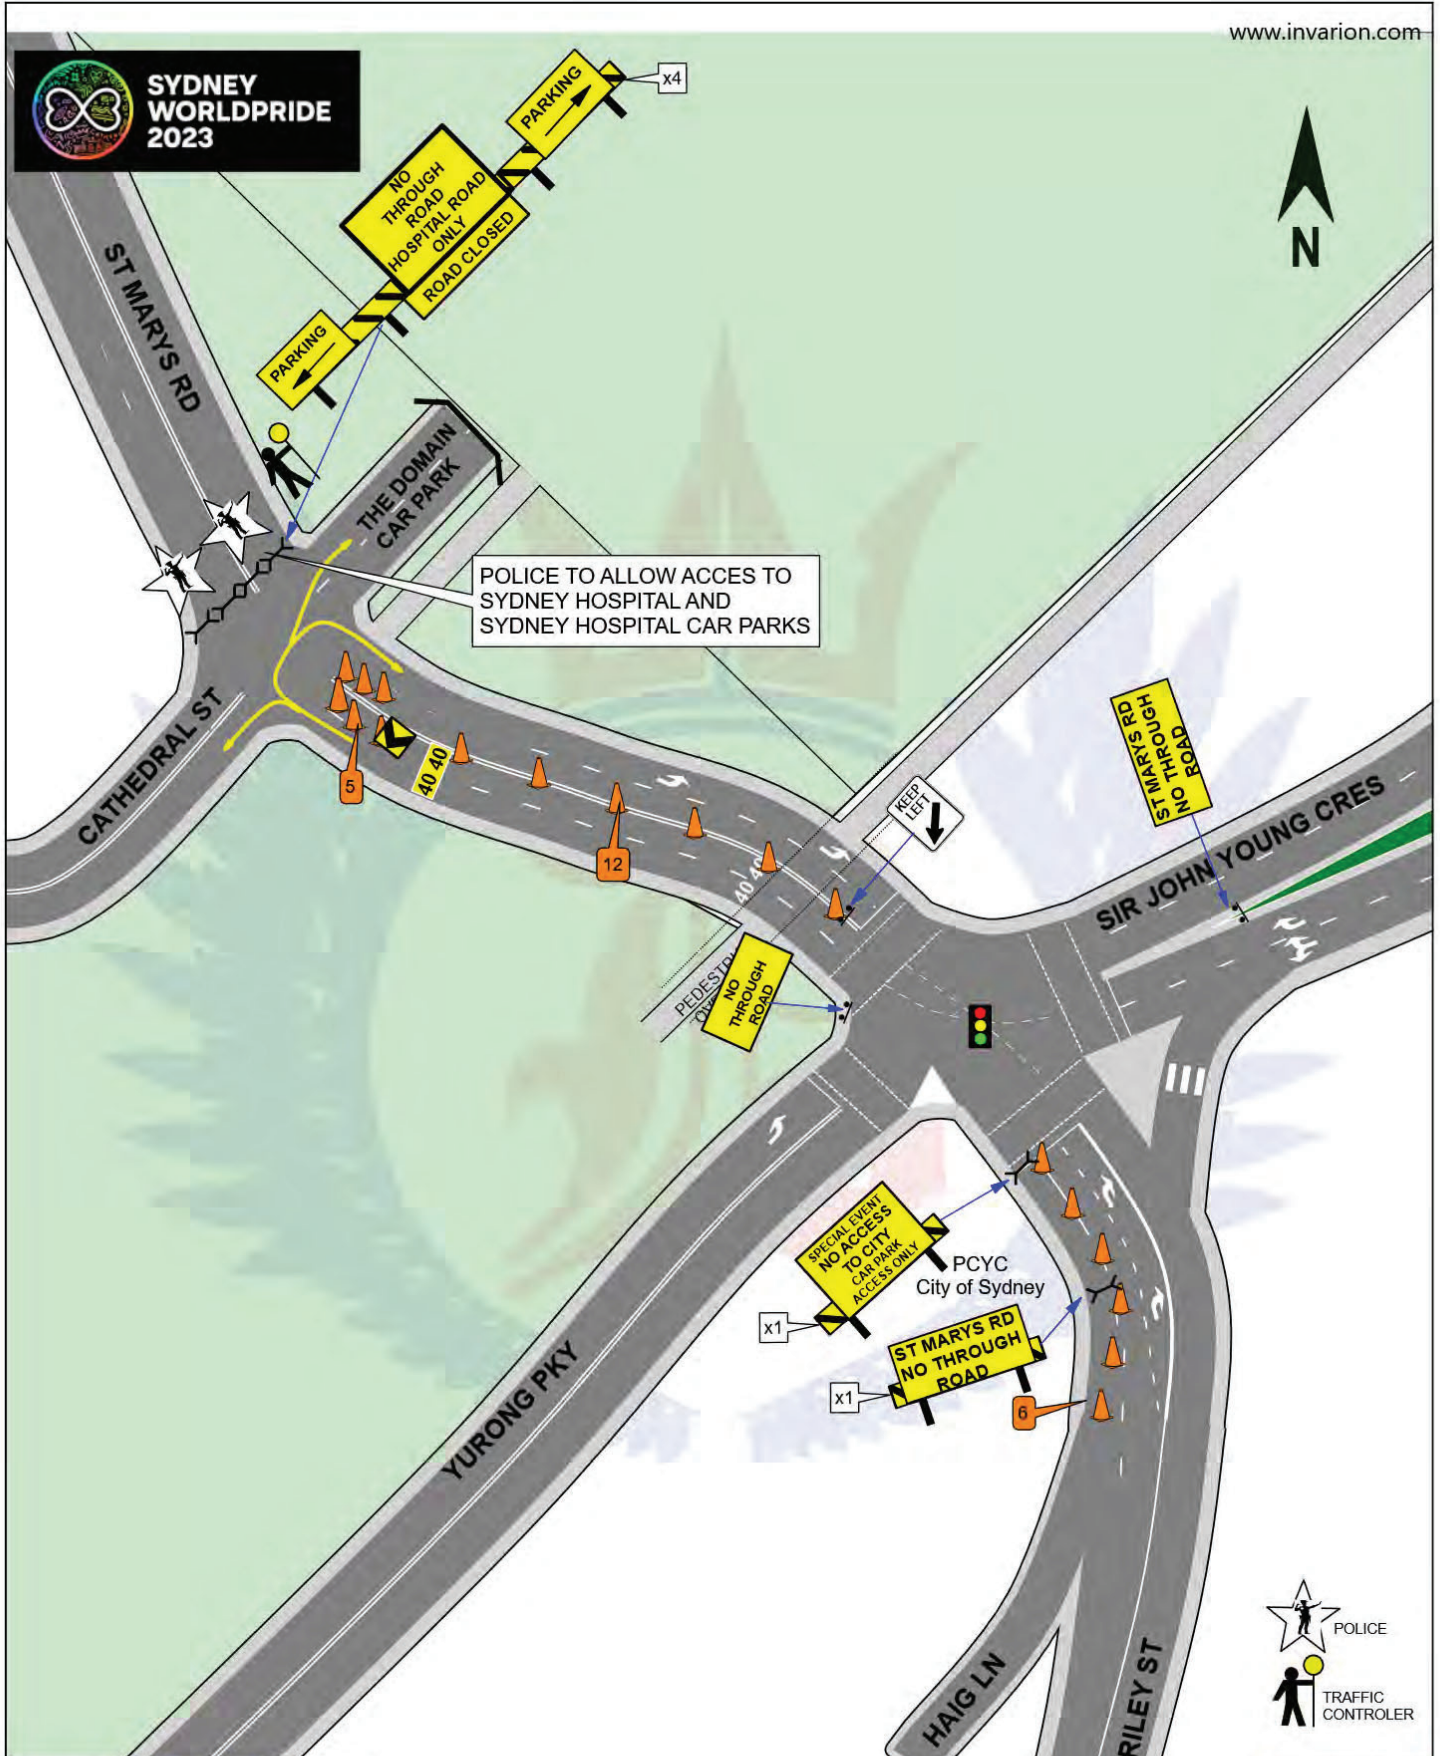

**PRIDE MARCH
SYDNEY HARBOUR BRIDGE
Sunday 5th March 2023**

St Marys Rd at Cathedral St & Sir John Young Cres SYDNEY


AS AT 28 OCT 2022

TGS
213



AGENCY	PRIMARY TASK	SECONDARY TASK	STAFF ON-SITE	TIMES	Sheet No.	1 of 1
TfNSW					T.C.S. No.	2749
POLICE	Implement closure & Control Traffic		2	0400-1130	Scale:	Not to Scale
WHO DARES	Deliver Traffic Control Equipment	Implement closure & Control Traffic	1	0400-1130	Drawn:	Greg Mooney Cert.0027718
PONT 3						

Who Dares Pty Ltd accepts no liability for the implementation or execution of this TGS unless undertaken by authorised Who Dares personnel. ALL TRAFFIC GUIDANCE SCHEMES ARE COPYRIGHT/PROPERTY OF WHO DARES PTY LTD AND ARE NOT TRANSFERABLE UNLESS AUTHORISED BY WHO DARES PTY LTD. Checked By: Glenn Armstrong Cert # 0026337

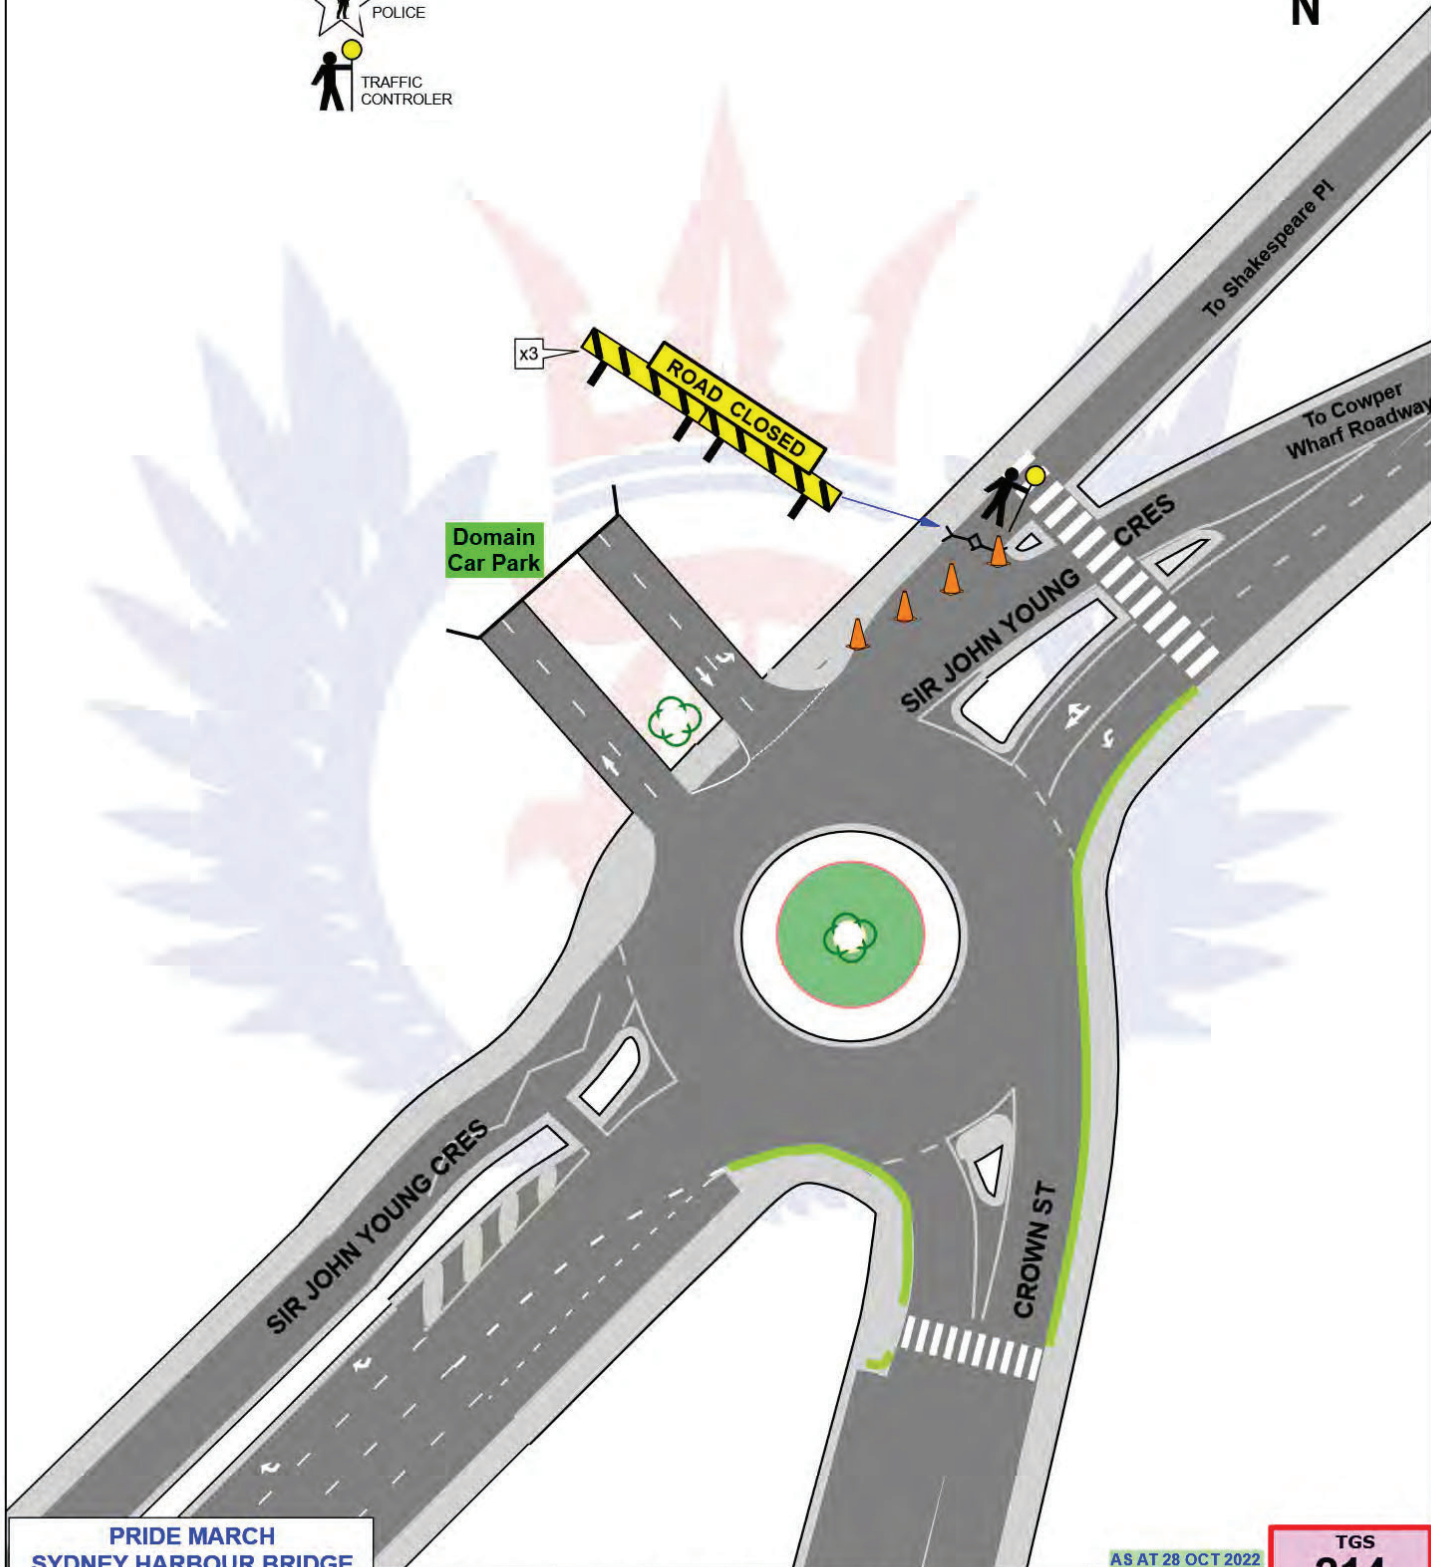

PRIDE MARCH
SYDNEY HARBOUR BRIDGE
 Sunday 5th March 2023

AS AT 28 OCT 2022

TGS
214


Sir John Young Cres & Crown St SYDNEY

AGENCY	PRIMARY TASK	SECONDARY TASK	STAFF ON-SITE	TIMES	Sheet No.	1 of 1
TfNSW					T.C.S. No.	n/a
POLICE					Scale:	Not to Scale
WHO DARES	Deliver Traffic Control Equipment	Implement closure & Control Traffic	1	0600-1130	Drawn:	Greg Mooney Cert.0027718
PONT 3						

Who Dares Pty Ltd accepts no liability for the implementation or execution of this TGS unless undertaken by authorised Who Dares personnel. ALL TRAFFIC GUIDANCE SCHEMES ARE COPYRIGHT/PROPERTY OF WHO DARES PTY LTD AND ARE NOT TRANSFERABLE UNLESS AUTHORISED BY WHO DARES PTY LTD. Checked By: Glenn Armstrong Cert # 0026337



HYDE PARK NORTH

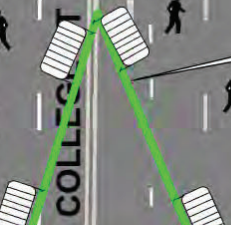

V taper of CCBs to force pedestrians to crossing point



POLICE to Stop Pedestrian on "Dont Walk"

POLICE to Stop Pedestrian on "Dont Walk"

PARK ST

WILLIAM ST



AUSTRALIAN MUSEUM

HYDE PARK SOUTH

ROAD CLOSED AHEAD

50m
50m

PRIDE MARCH
SYDNEY HARBOUR BRIDGE
Sunday 5th March 2023


AS AT 28 OCT 2022

TGS
215

College St at William Park Sts SYDNEY

AGENCY	PRIMARY TASK	SECONDARY TASK	STAFF ON-SITE	TIMES	Sheet No.	1 of 1
TfNSW					T.C.S. No.	n/a
POLICE	Pedestrian Management	Stop Pedestrian on "Dont Walk"	6	0400-1200	Scale:	Not to Scale
WHO DARES	Deliver Traffic Control Equipment	Implement closure & Control Traffic	2	0400-1200	Drawn:	Greg Mooney Cert.0027718
PONT 3						

Who Dares Pty Ltd accepts no liability for the implementation or execution of this TGS unless undertaken by authorised Who Dares personnel. ALL TRAFFIC GUIDANCE SCHEMES ARE COPYRIGHT/PROPERTY OF WHO DARES PTY LTD AND ARE NOT TRANSFERABLE UNLESS AUTHORISED BY WHO DARES PTY LTD. Checked By: Glenn Armstrong Cert # 0026337

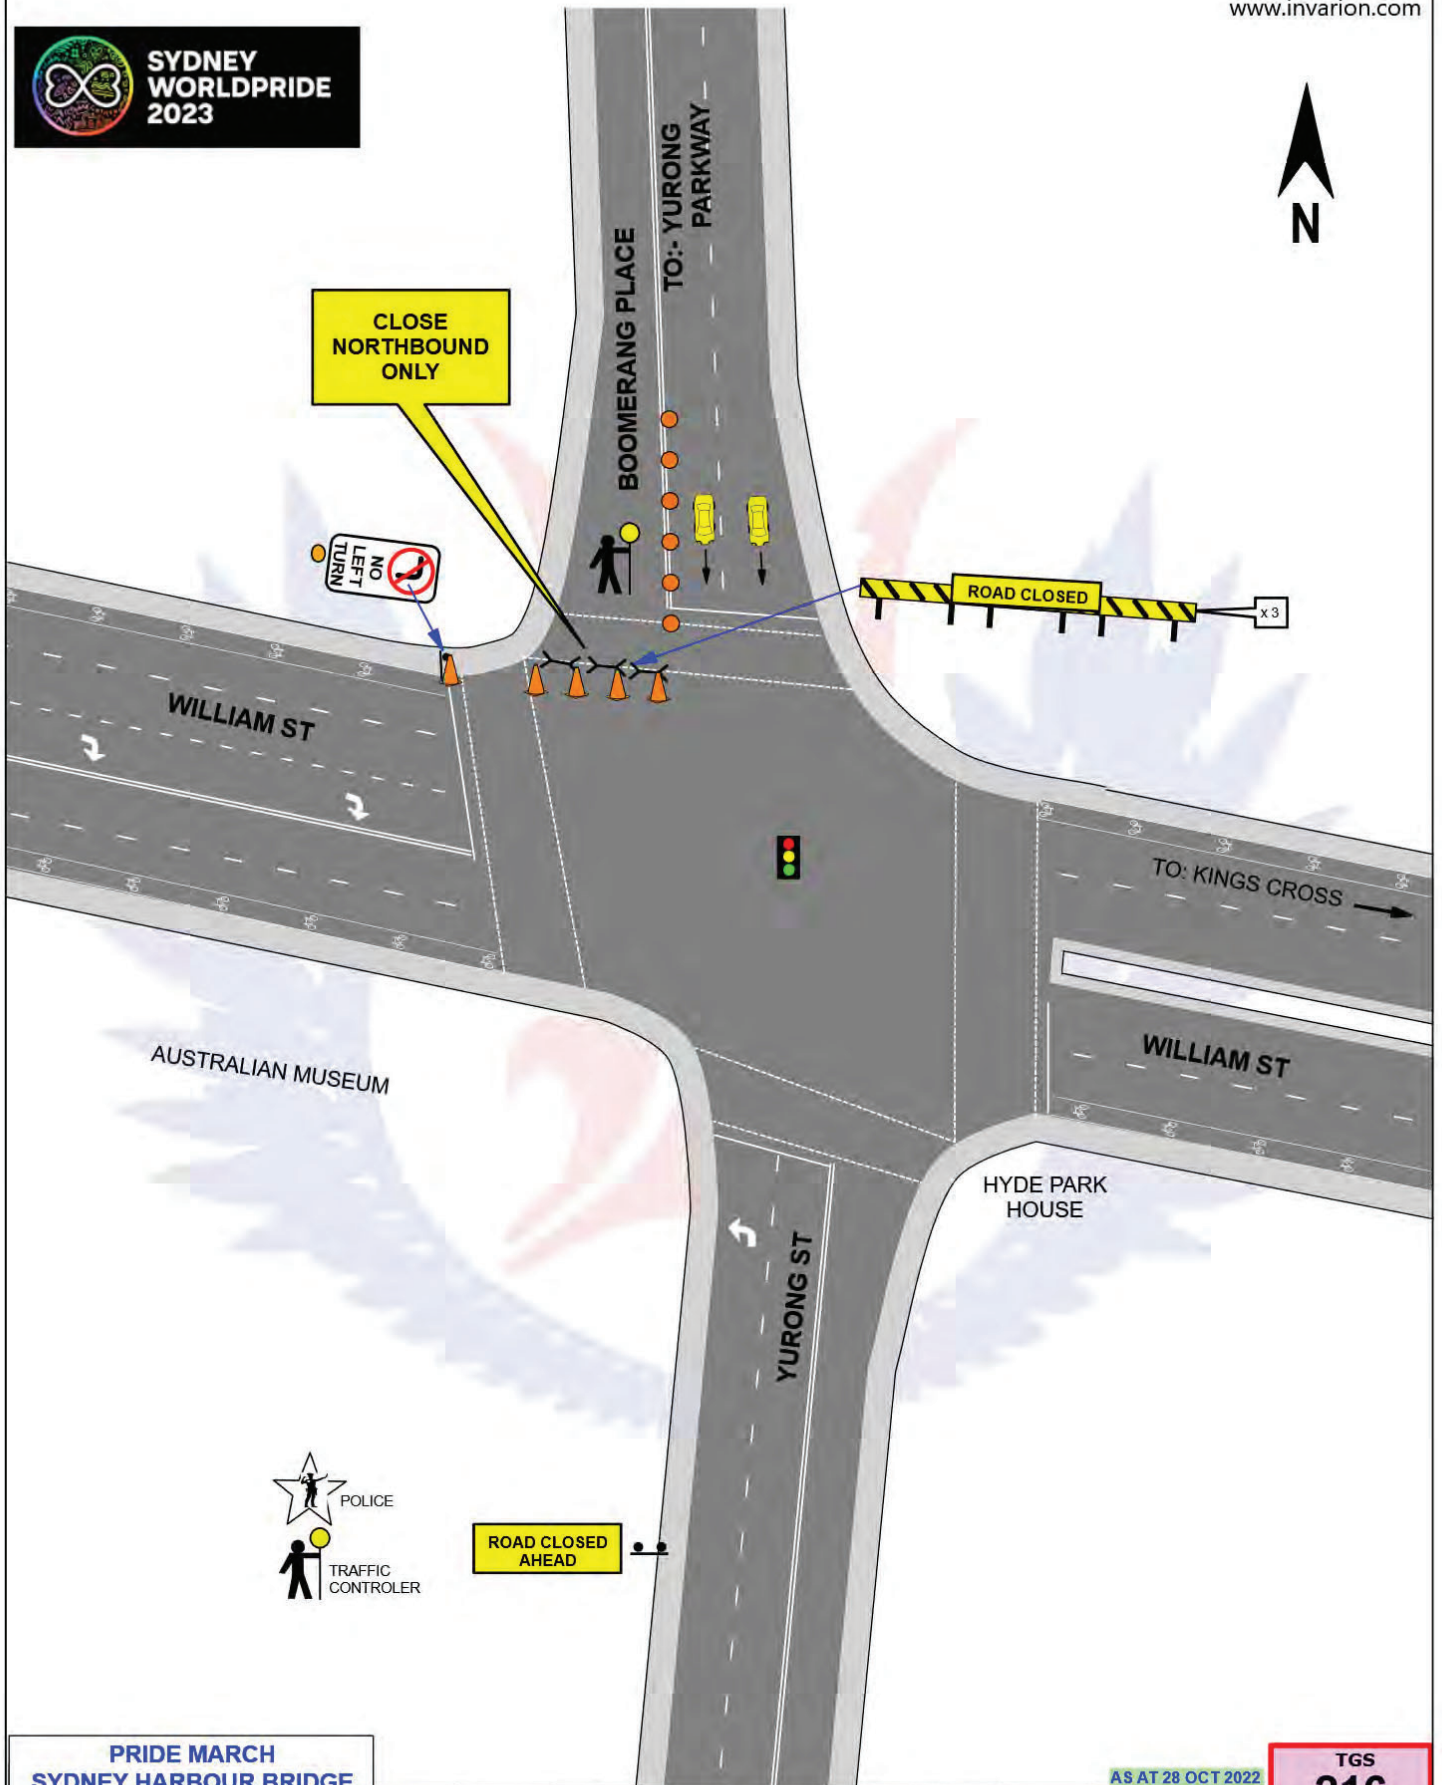

PRIDE MARCH
SYDNEY HARBOUR BRIDGE
 Sunday 5th March 2023

AS AT 28 OCT 2022

TGS
216

Boomerang PI & William St WOOLLOOMOOLOO

AGENCY	PRIMARY TASK	SECONDARY TASK	STAFF ON-SITE	TIMES	Sheet No.	1 of 1
TfNSW					T.C.S. No.	3142
POLICE					Scale:	Not to Scale
WHO DARES	Deliver Traffic Control Equipment	Implement closure & Control Traffic	1	0400-1130	Drawn:	Greg Mooney Cert.0027718
PONT 3						

Who Dares Pty Ltd accepts no liability for the implementation or execution of this TGS unless undertaken by authorised Who Dares personnel.
 ALL TRAFFIC GUIDANCE SCHEMES ARE COPYRIGHT/PROPERTY OF WHO DARES PTY LTD AND ARE NOT TRANSFERABLE UNLESS AUTHORISED BY WHO DARES PTY LTD. Checked By: Glenn Armstrong Cert # 0026337