

Typical Continuous Footpath Treatment





6

This image is for illustration purpose only


CONTINUOUS FOOTPATH TREATMENT

2

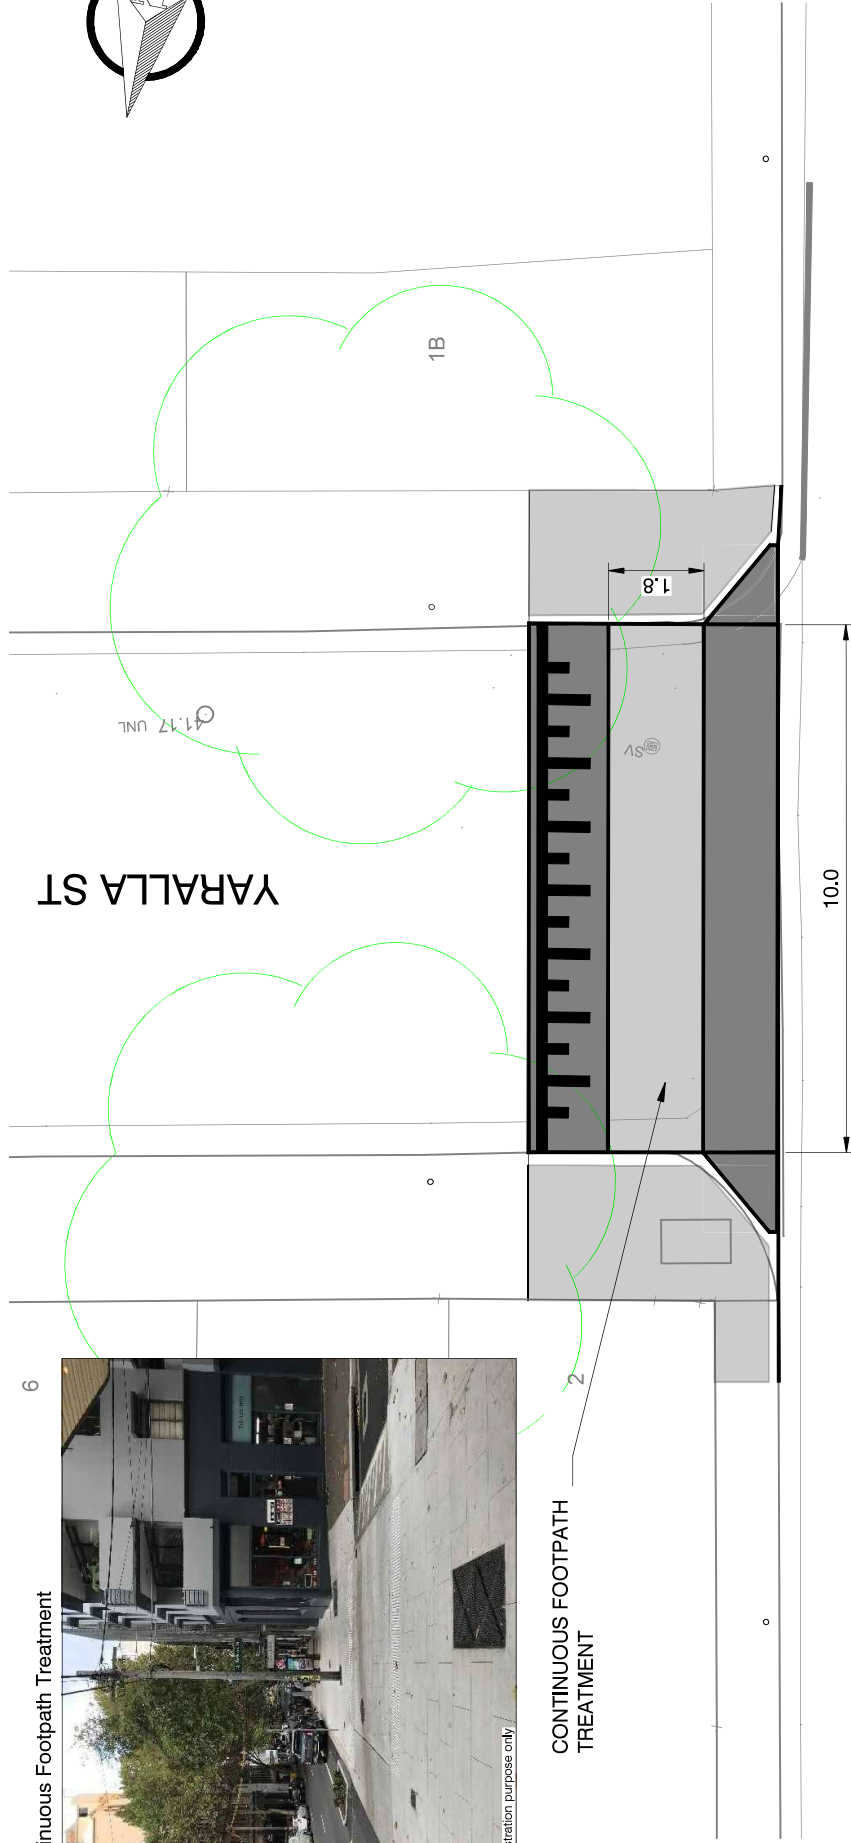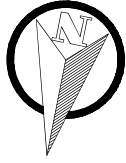

BUCKNELL

STREET

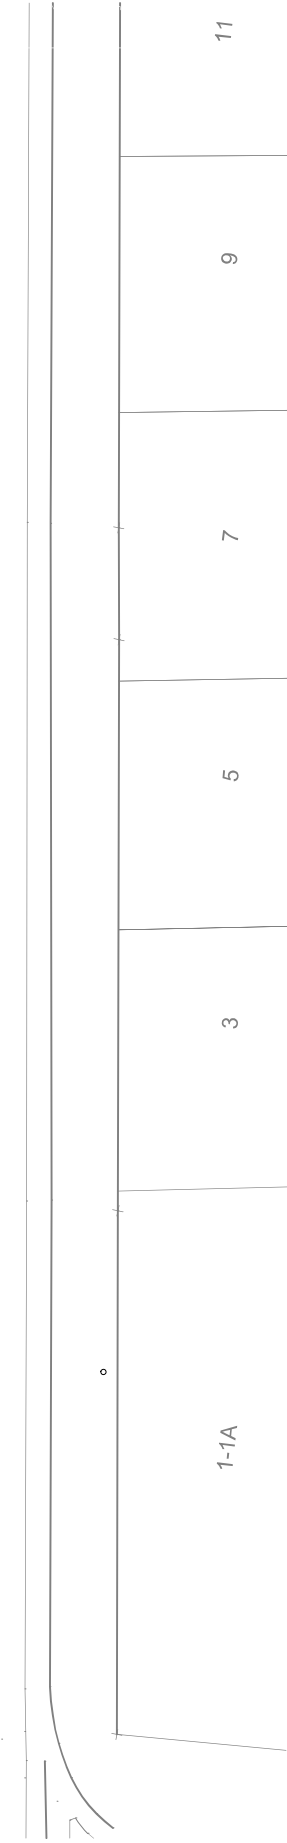

Continuous Footpath Treatment - Yaralla Street, Newtown

NOT TO SCALE