




**SYDNEY  
WORLDPRIDE  
2023**

# OXFORD ST CLOSURE


**00:01 Saturday 4th March till  
04:30 Monday 6th March 2023**

## TGS

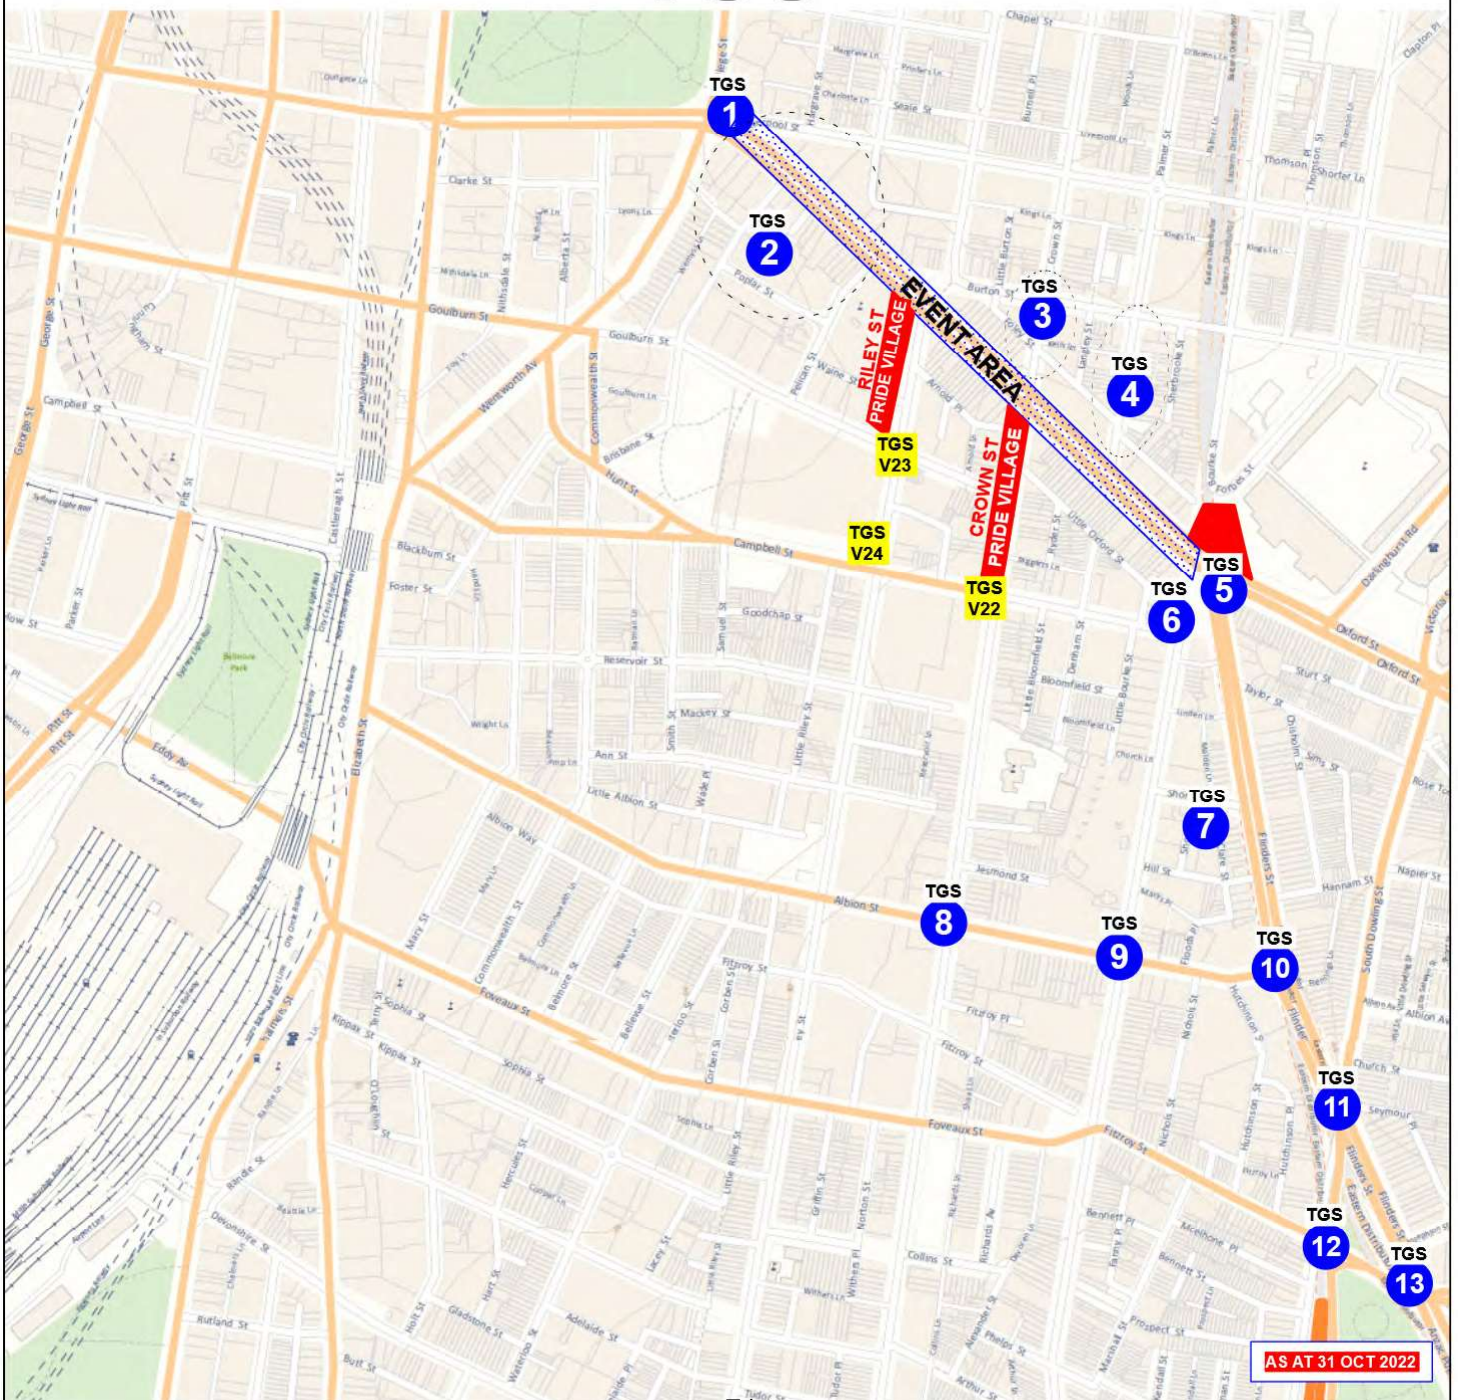



HYDE PARK South

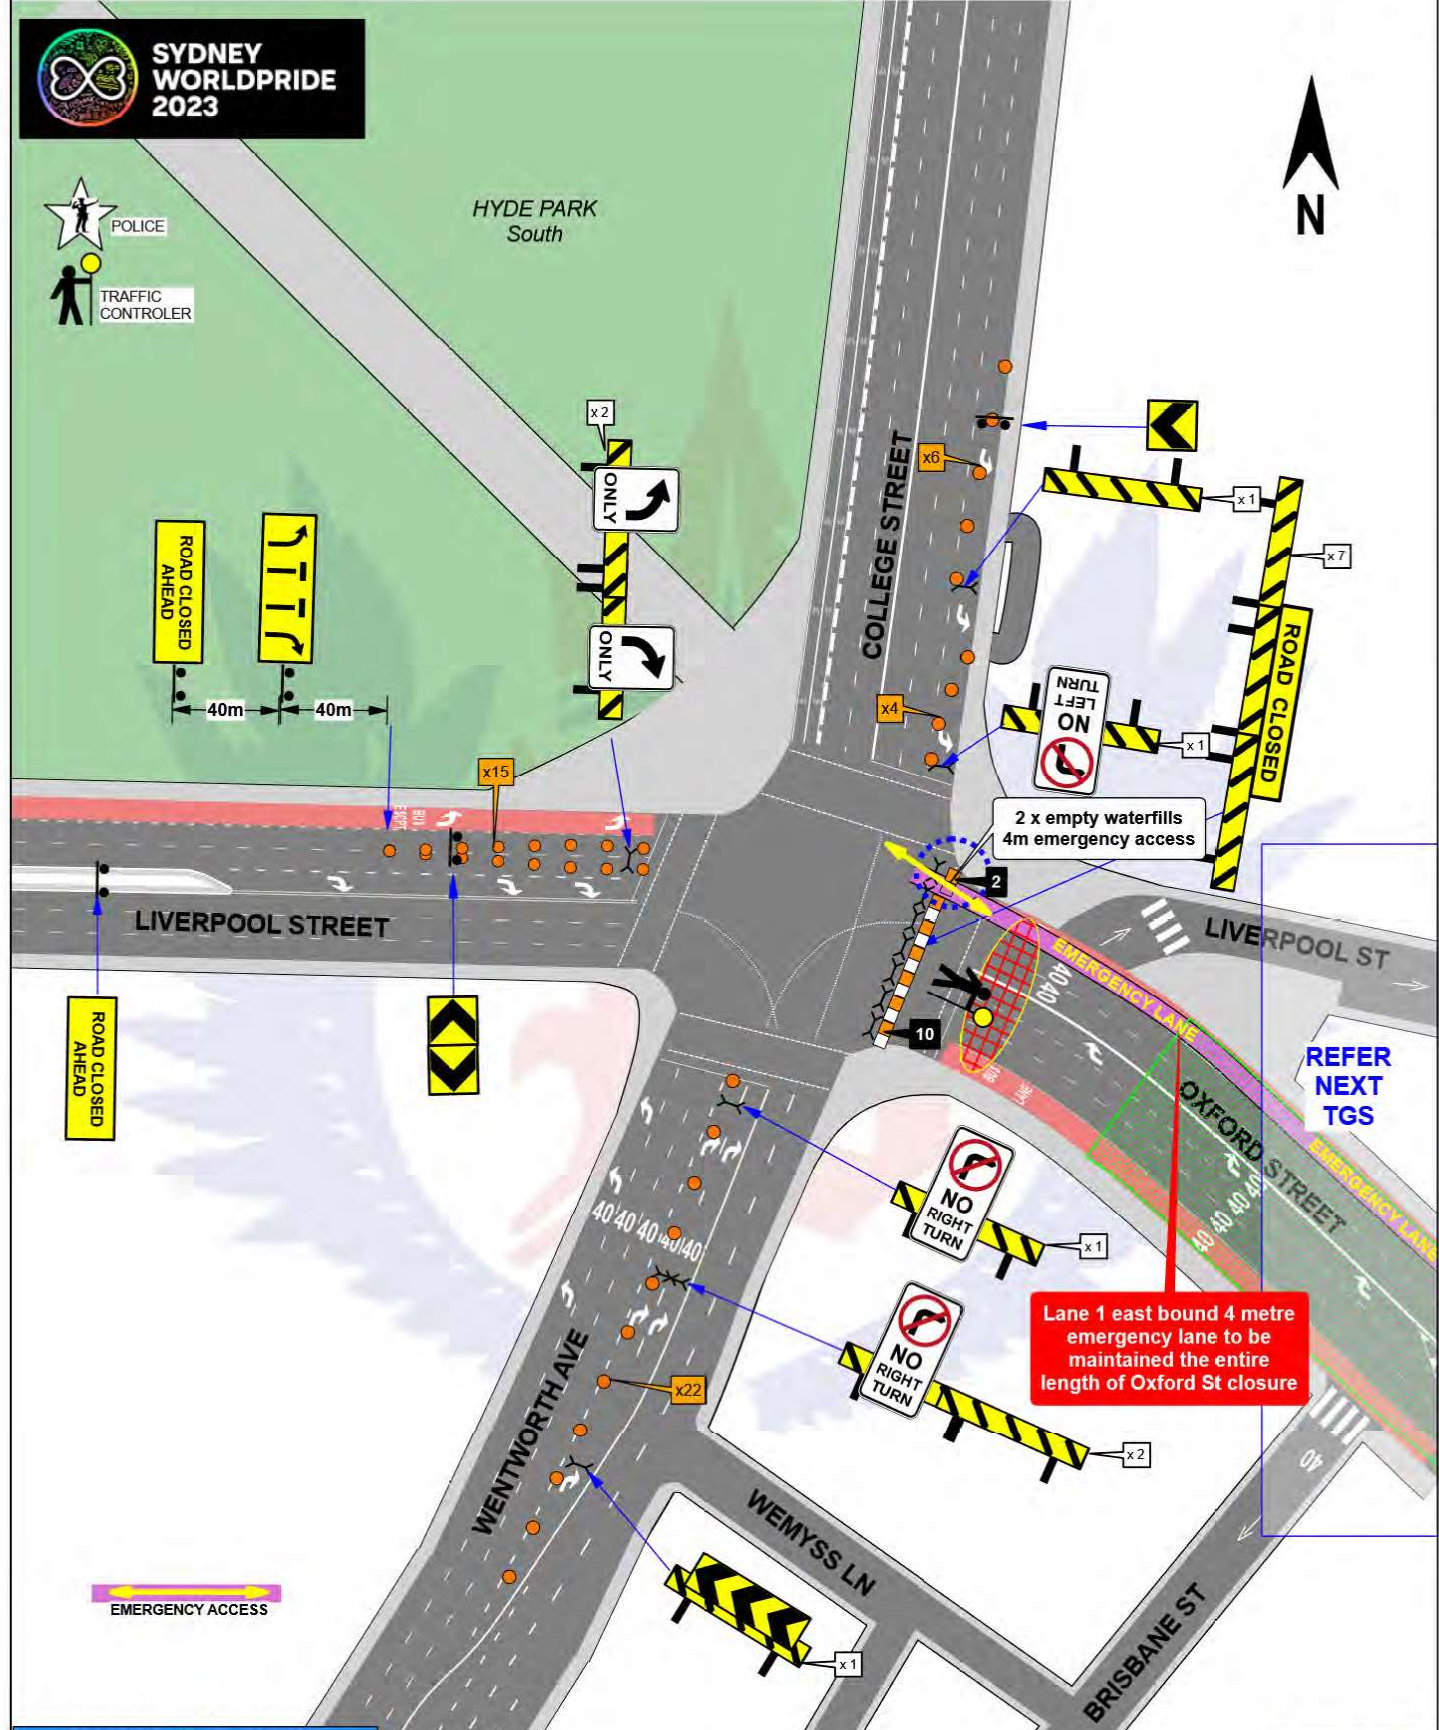

**OXFORD ST CLOSURE**  
 Saturday 4th March 2023  
 Sunday 5th March 2023

AS AT 31 OCT 2022

TGS  
**01**


**Oxford St at College St & Wentworth Ave SURRY HILLS**

AGENCY	PRIMARY TASK	SECONDARY TASK	STAFF ON-SITE	TIMES	Sheet No.	1 of 1
TfNSW					T.C.S. No.	0681
POLICE					Scale:	Not to Scale
WHO DARES	Deliver Traffic Control Equipment	Implement closure & Control Traffic	1	00:01 Sat till 04:30 Mon	Drawn:	Greg Mooney Cert.0027718
PONT 3						

Who Dares Pty Ltd accepts no liability for the implementation or execution of this TGS unless undertaken by authorised Who Dares personnel.  
 ALL TRAFFIC GUIDANCE SCHEMES ARE COPYRIGHT/PROPERTY OF WHO DARES PTY LTD AND ARE NOT TRANSFERABLE UNLESS AUTHORISED BY WHO DARES PTY LTD. Checked By: Glenn Armstrong Cert# 0026337



**SYDNEY  
WORLDPRIDE  
2023**

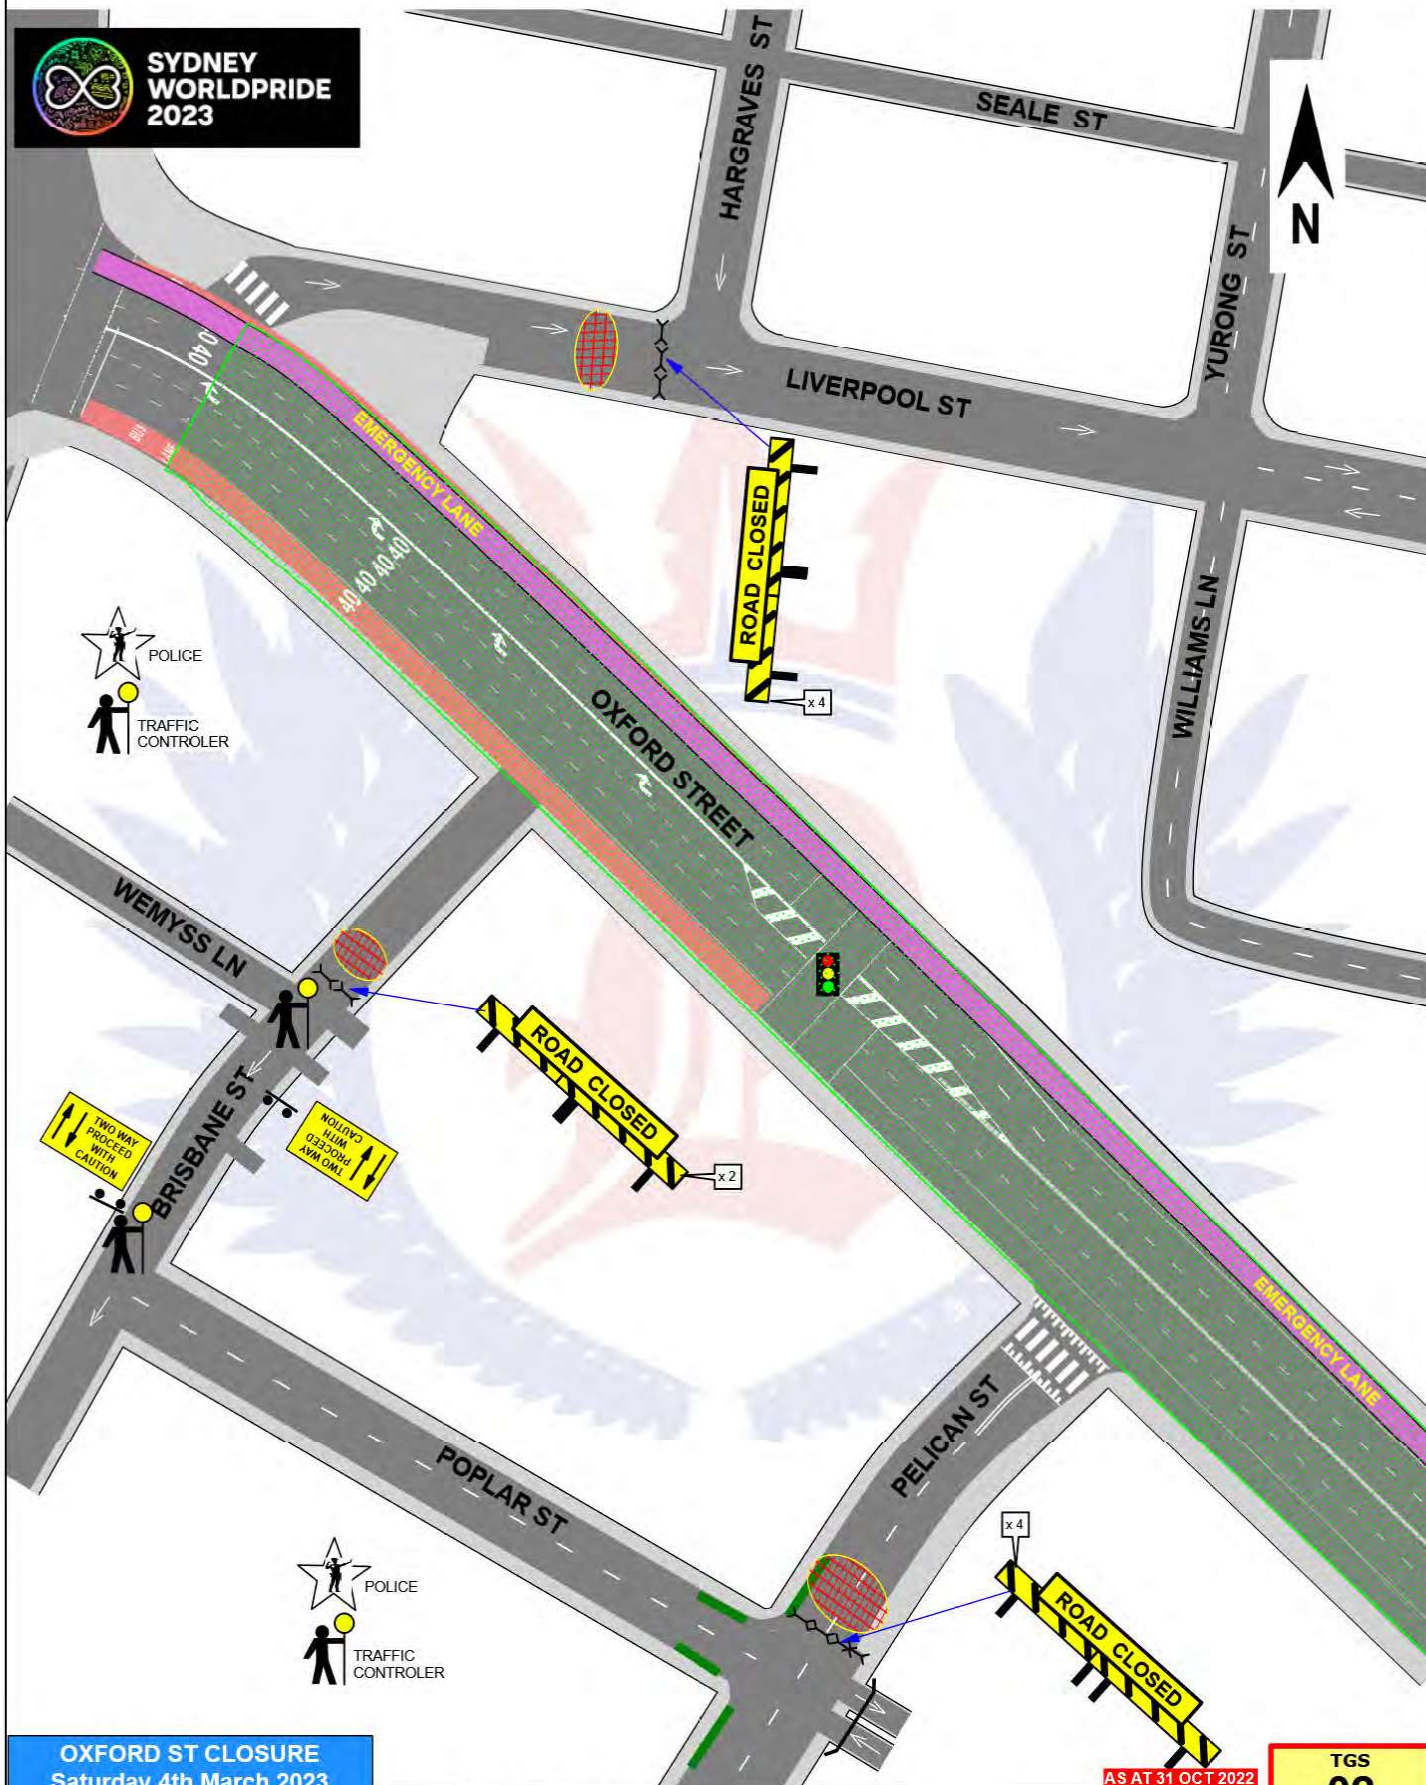

**OXFORD ST CLOSURE**  
Saturday 4th March 2023  
Sunday 5th March 2023


AS AT 31 OCT 2022

TGS  
**02**

**Oxford St & Liverpool St SURRY HILLS**

AGENCY	PRIMARY TASK	SECONDARY TASK	STAFF ON-SITE	TIMES	Sheet No.	1 of 1
TfNSW					T.C.S. No.	n/a
POLICE					Scale:	Not to Scale
WHO DARES	Deliver Traffic Control Equipment	Implement closure & Control Traffic	2	00:01 Sat till 04:30 Mon	Drawn:	Greg Mooney Cert.0027718
PONT 3						

Who Dares Pty Ltd accepts no liability for the implementation or execution of this TGS unless undertaken by authorised Who Dares personnel. ALL TRAFFIC GUIDANCE SCHEMES ARE COPYRIGHT/PROPERTY OF WHO DARES PTY LTD AND ARE NOT TRANSFERABLE UNLESS AUTHORISED BY WHO DARES PTY LTD. Checked By: Glenn Armstrong Cert # 0026337

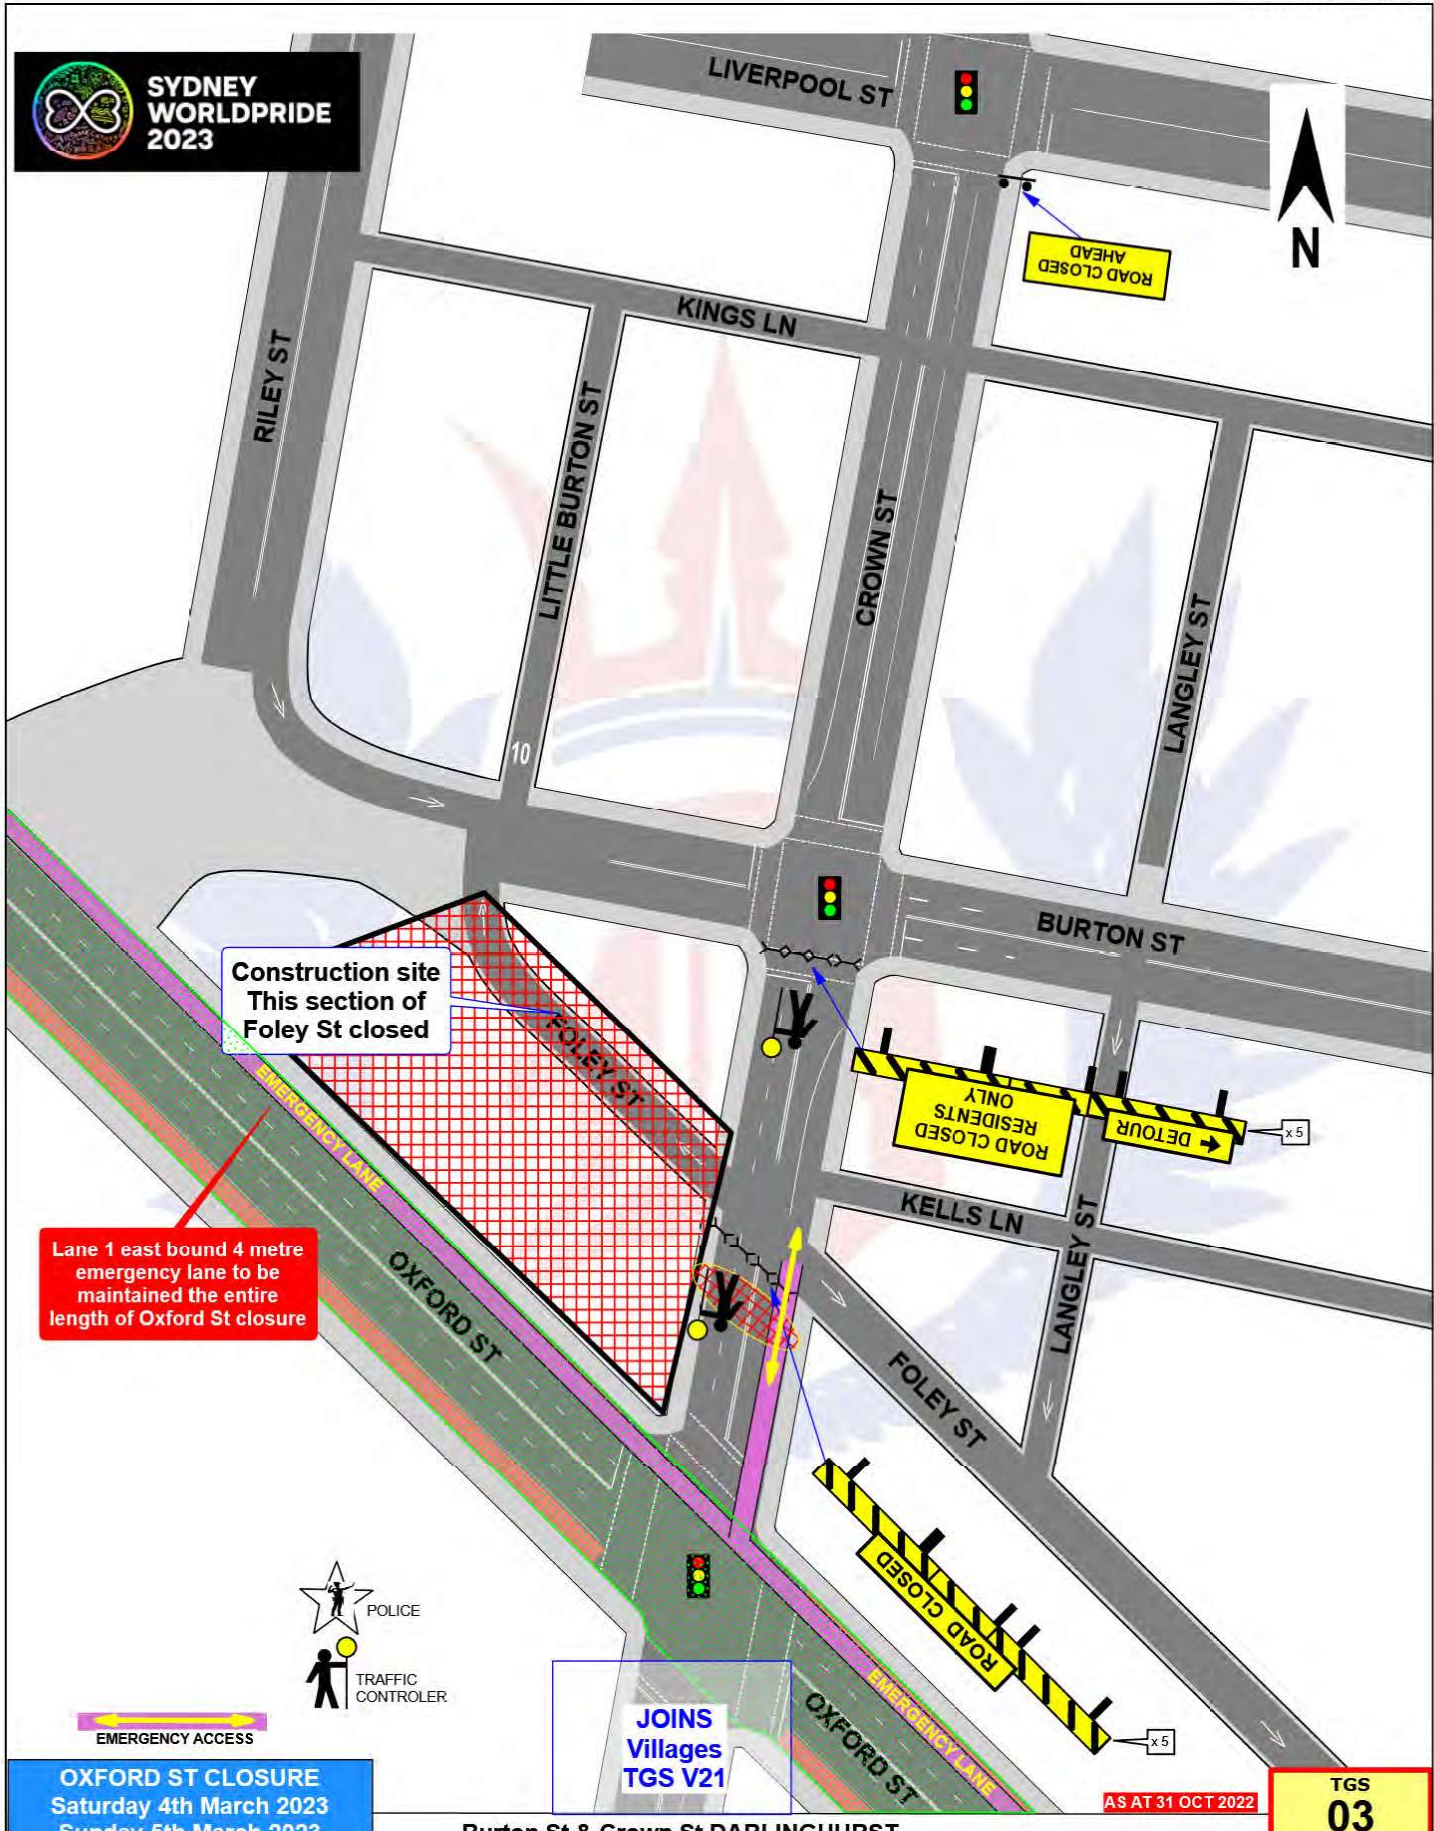

**OXFORD ST CLOSURE**  
 Saturday 4th March 2023  
 Sunday 5th March 2023

Burton St & Crown St DARLINGHURST

AS AT 31 OCT 2022


TGS  
**03**

AGENCY	PRIMARY TASK	SECONDARY TASK	STAFF ON-SITE	TIMES	Sheet No.	1 of 1
TfNSW					T.C.S. No.	0684
POLICE					Scale:	Not to Scale
WHO DARES	Deliver Traffic Control Equipment	Implement closure & Control Traffic	2	00:01 Sat till 04:30 Mon	Drawn:	Greg Mooney Cert.0027718
PONT 3						

Who Dares Pty Ltd accepts no liability for the implementation or execution of this TGS unless undertaken by authorised Who Dares personnel.  
 ALL TRAFFIC GUIDANCE SCHEMES ARE COPYRIGHT/PROPERTY OF WHO DARES PTY LTD AND ARE NOT TRANSFERABLE UNLESS AUTHORISED BY WHO DARES PTY LTD. Checked By: Glenn Armstrong Cert# 0026337



**SYDNEY  
WORLDPRIDE  
2023**

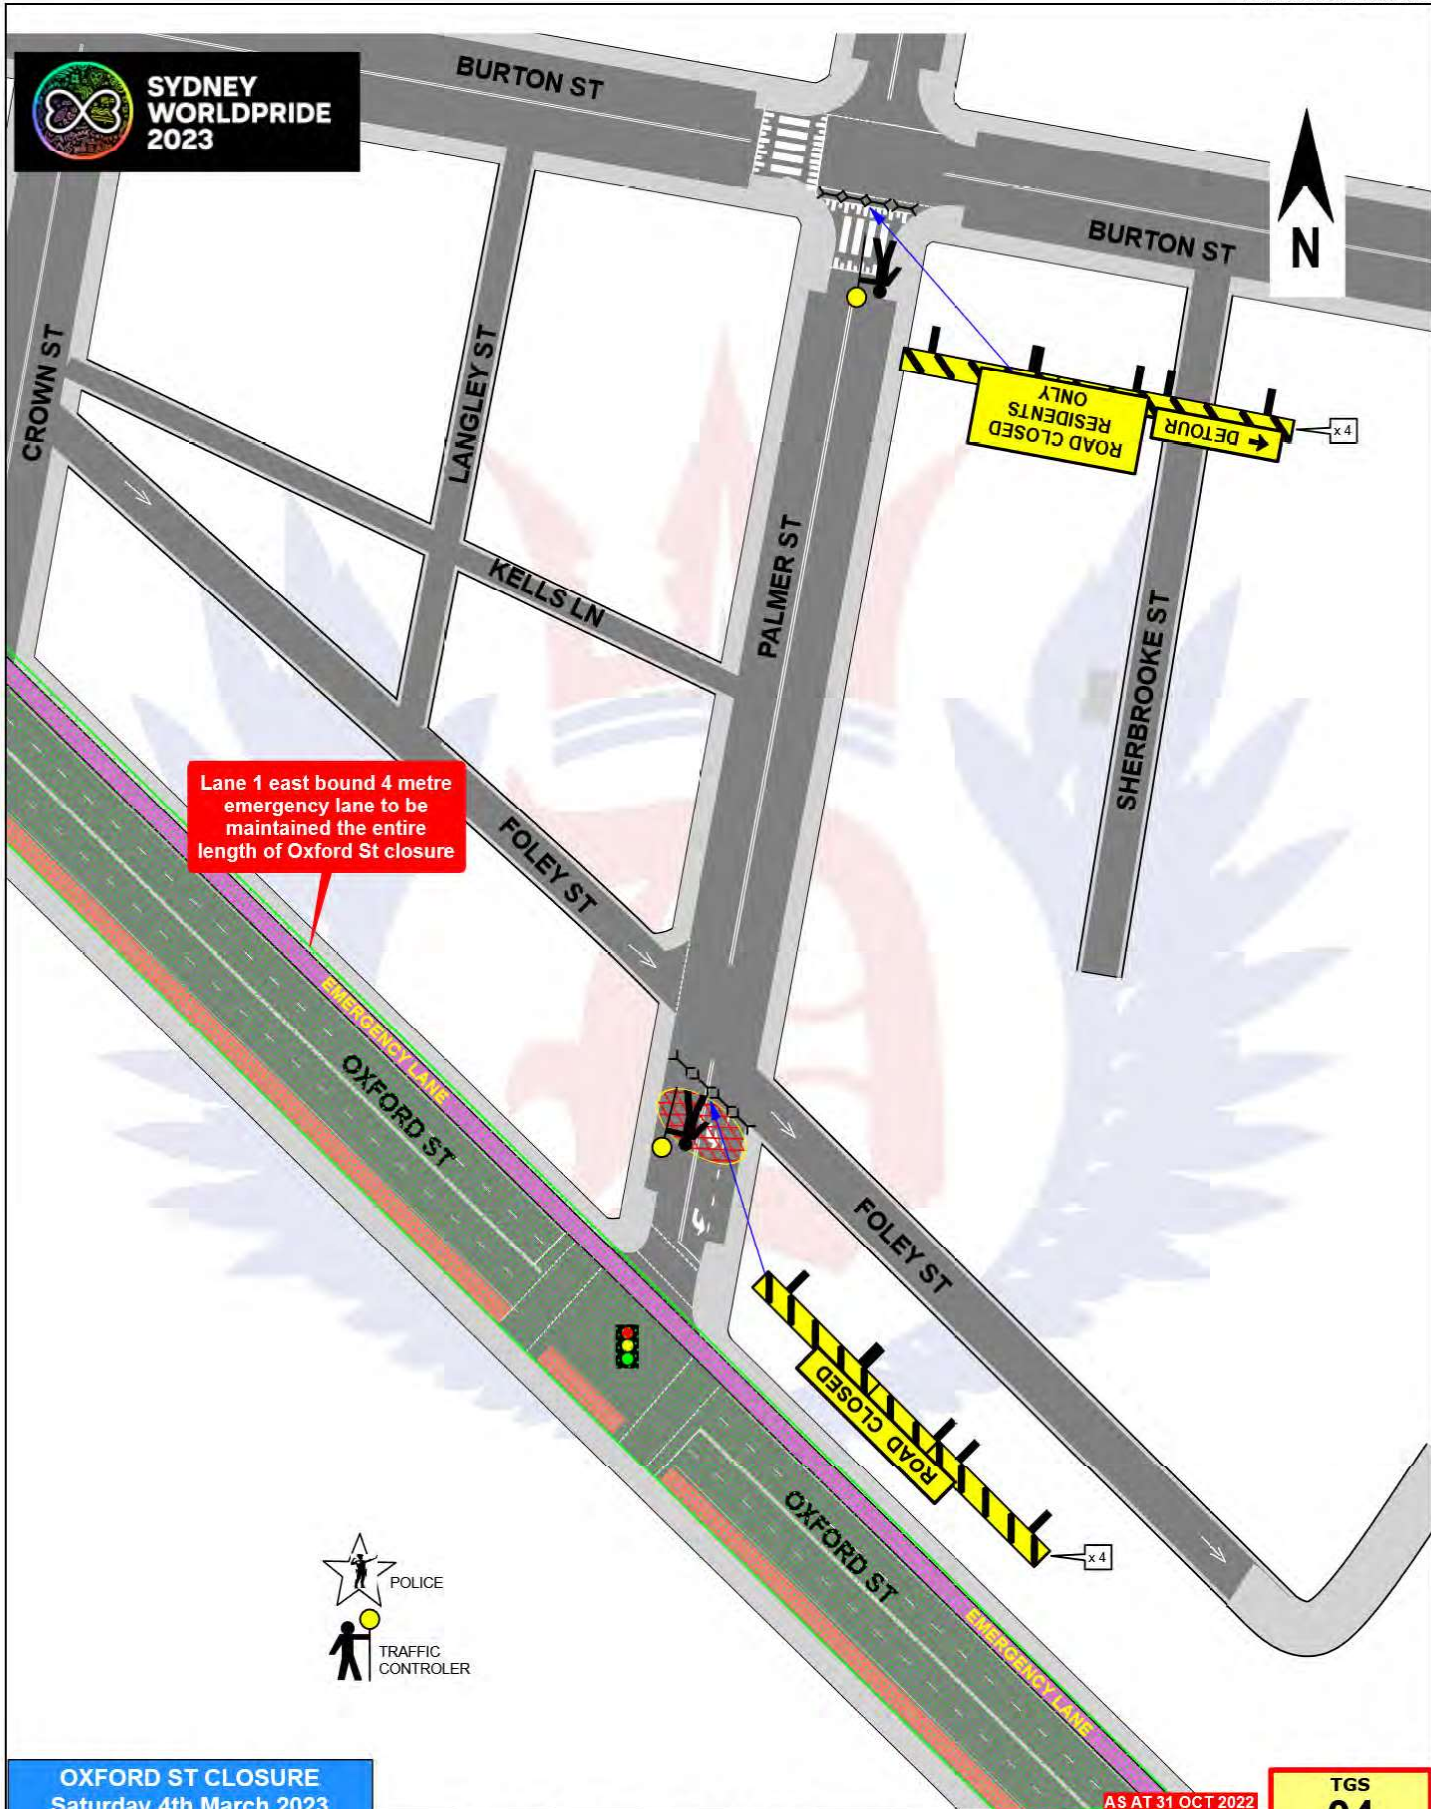

Lane 1 east bound 4 metre emergency lane to be maintained the entire length of Oxford St closure



**OXFORD ST CLOSURE**  
Saturday 4th March 2023  
Sunday 5th March 2023

AS AT 31 OCT 2022


TGS  
**04**

**Oxford St & Palmer St DARLINGHURST**

AGENCY	PRIMARY TASK	SECONDARY TASK	STAFF ON-SITE	TIMES	Sheet No.	1 of 1
TfNSW					T.C.S. No.	3970
POLICE					Scale:	Not to Scale
WHO DARES	Deliver Traffic Control Equipment	Implement closure & Control Traffic	2	00:01 Sat till 04:30 Mon	Drawn:	Greg Mooney Cert.0027718
PONT 3						

Who Dares Pty Ltd accepts no liability for the implementation or execution of this TGS unless undertaken by authorised Who Dares personnel. ALL TRAFFIC GUIDANCE SCHEMES ARE COPYRIGHT/PROPERTY OF WHO DARES PTY LTD AND ARE NOT TRANSFERABLE UNLESS AUTHORISED BY WHO DARES PTY LTD. Checked By: Glenn Armstrong Cert# 0026337



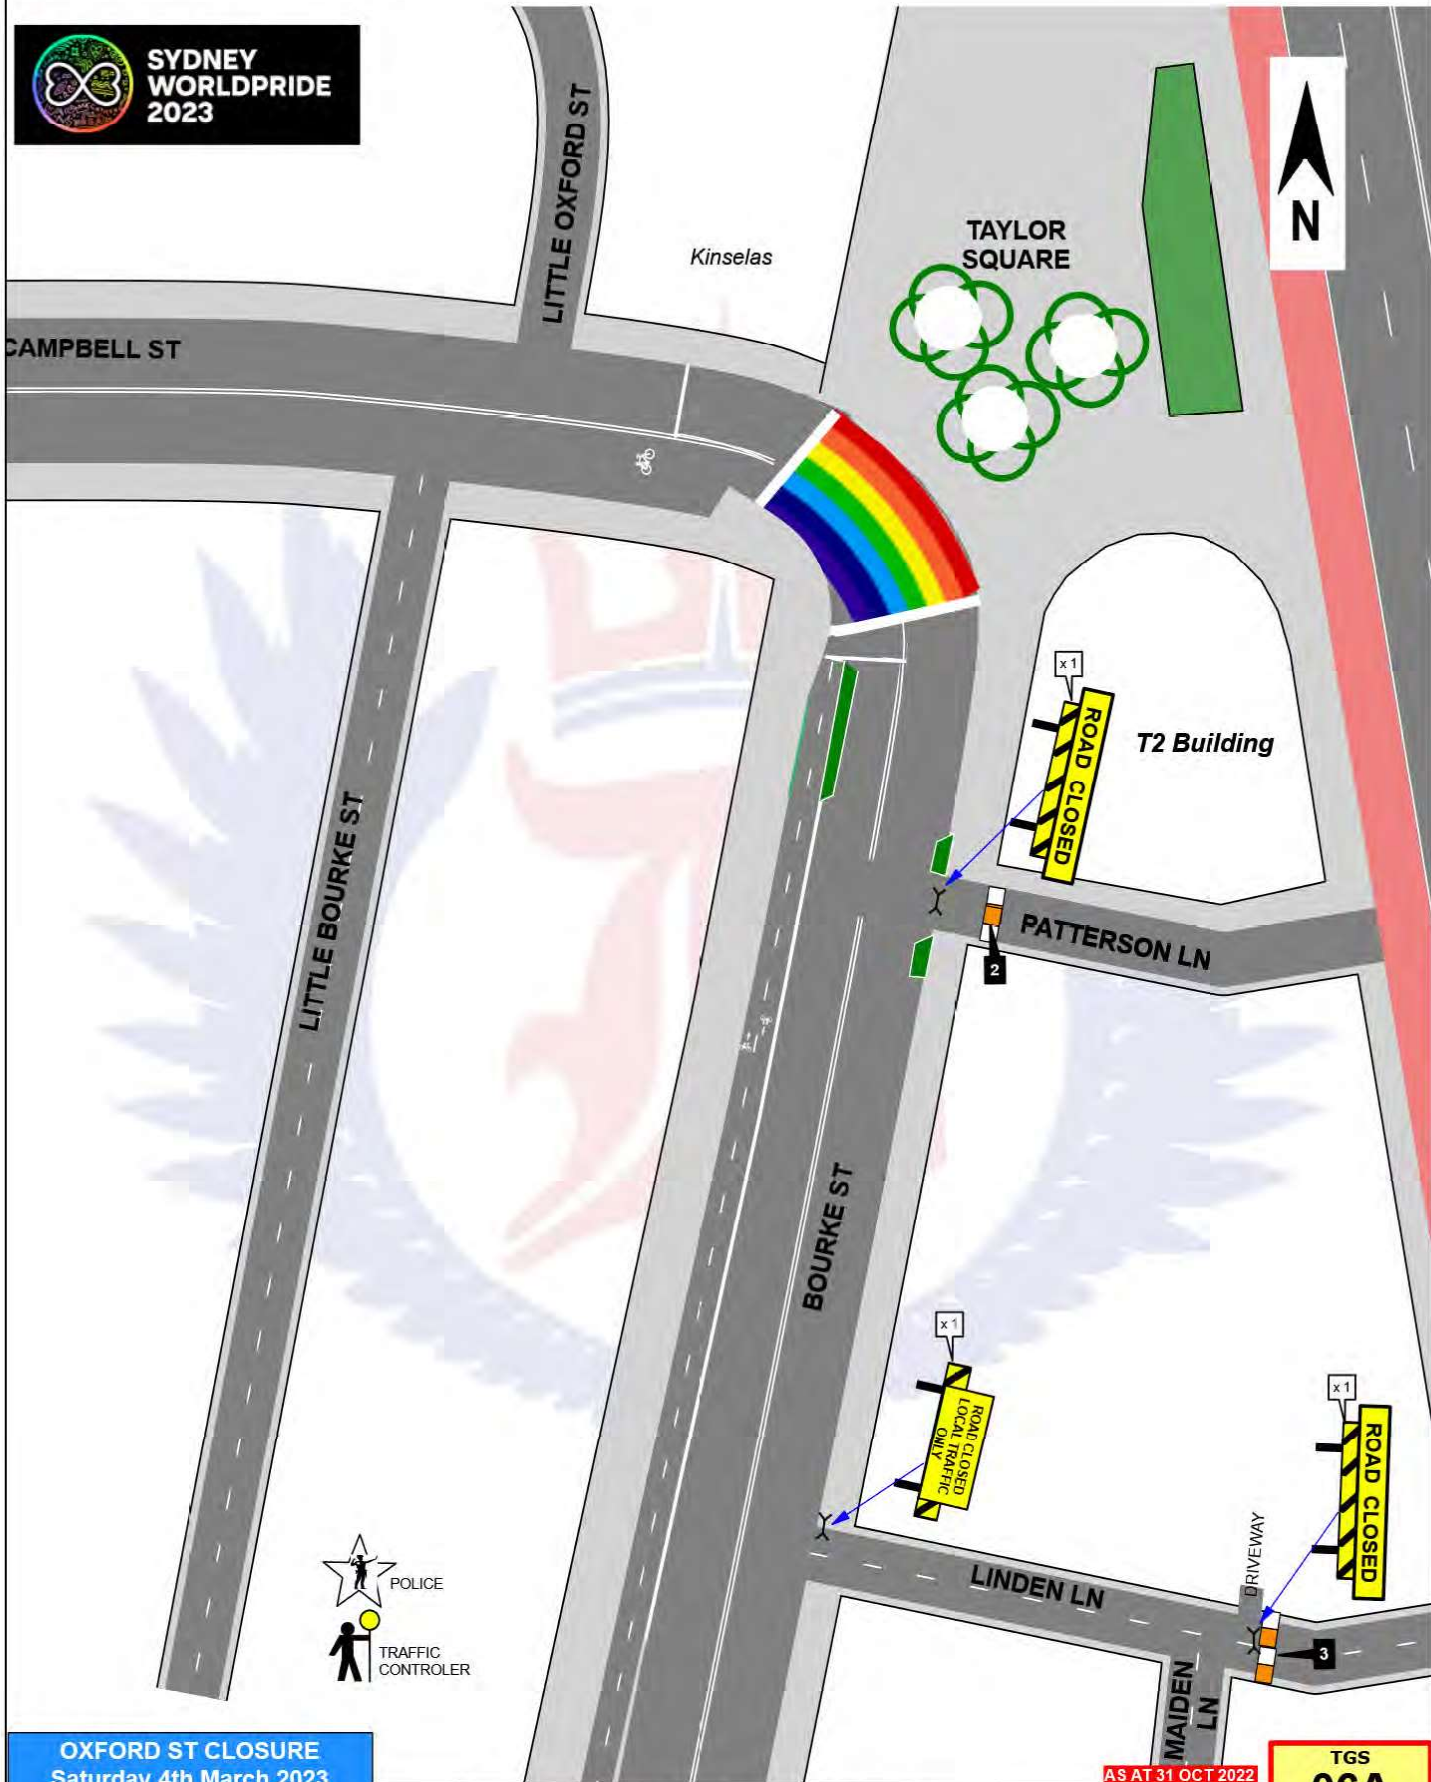

**OXFORD ST CLOSURE**  
 Saturday 4th March 2023  
 Sunday 5th March 2023


AS AT 31 OCT 2022

TGS  
**06A**

**Bourke St & Campbell Pde SURRY HILLS**

AGENCY	PRIMARY TASK	SECONDARY TASK	STAFF ON-SITE	TIMES	Sheet No.	1 of 2
TfNSW					T.C.S. No.	0696
POLICE					Scale:	Not to Scale
WHO DARES	Deliver & Install Traffic Control Equipment			00:01 Sat till 04:30 Mon	Drawn:	Greg Mooney Cert.0027718
PONT 3						

Who Dares Pty Ltd accepts no liability for the implementation or execution of this TGS unless undertaken by authorised Who Dares personnel.  
 ALL TRAFFIC GUIDANCE SCHEMES ARE COPYRIGHT/PROPERTY OF WHO DARES PTY LTD AND ARE NOT TRANSFERABLE UNLESS AUTHORISED BY WHO DARES PTY LTD. Checked By: Glenn Armstrong Cert# 0026337

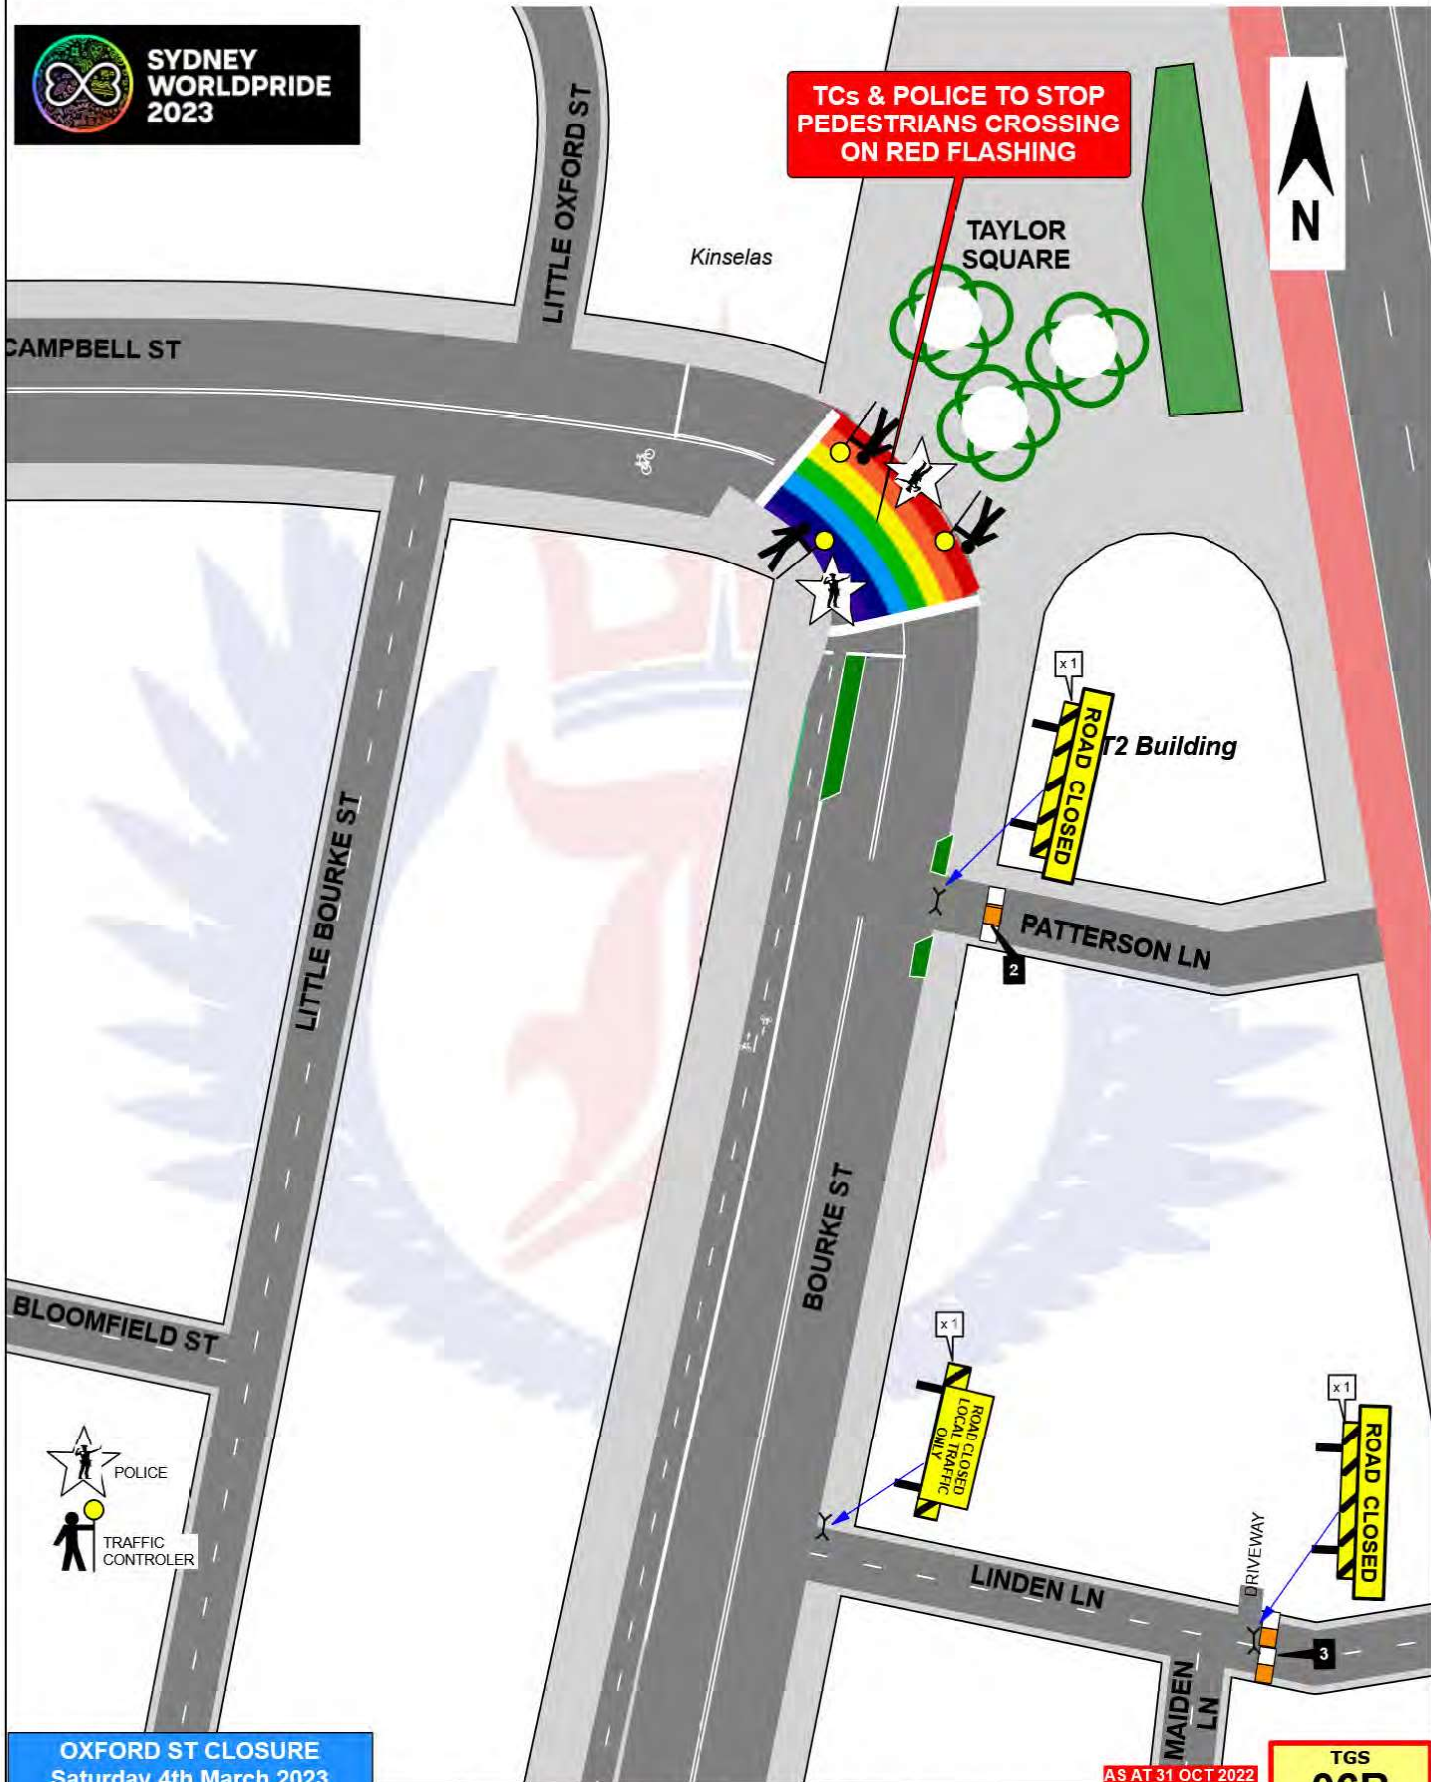

**OXFORD ST CLOSURE**  
 Saturday 4th March 2023  
 Sunday 5th March 2023

AS AT 31 OCT 2022


TGS  
**06B**

**Bourke St & Campbell Pde SURRY HILLS**

AGENCY	PRIMARY TASK	SECONDARY TASK	STAFF ON-SITE	TIMES	Sheet No.	2 of 2
TfNSW					T.C.S. No.	0696
POLICE	Pedestrian Management	<b>DAILY TIMES TO BE CONFIRMED</b>	2		Scale:	Not to Scale
WHO DARES	Pedestrian Management		3		Drawn:	Greg Mooney Cert.0027718
PONT 3						

Who Dares Pty Ltd accepts no liability for the implementation or execution of this TGS unless undertaken by authorised Who Dares personnel.  
 ALL TRAFFIC GUIDANCE SCHEMES ARE COPYRIGHT/PROPERTY OF WHO DARES PTY LTD AND ARE NOT TRANSFERABLE UNLESS AUTHORISED BY WHO DARES PTY LTD. Checked By: Glenn Armstrong Cert # 0026337



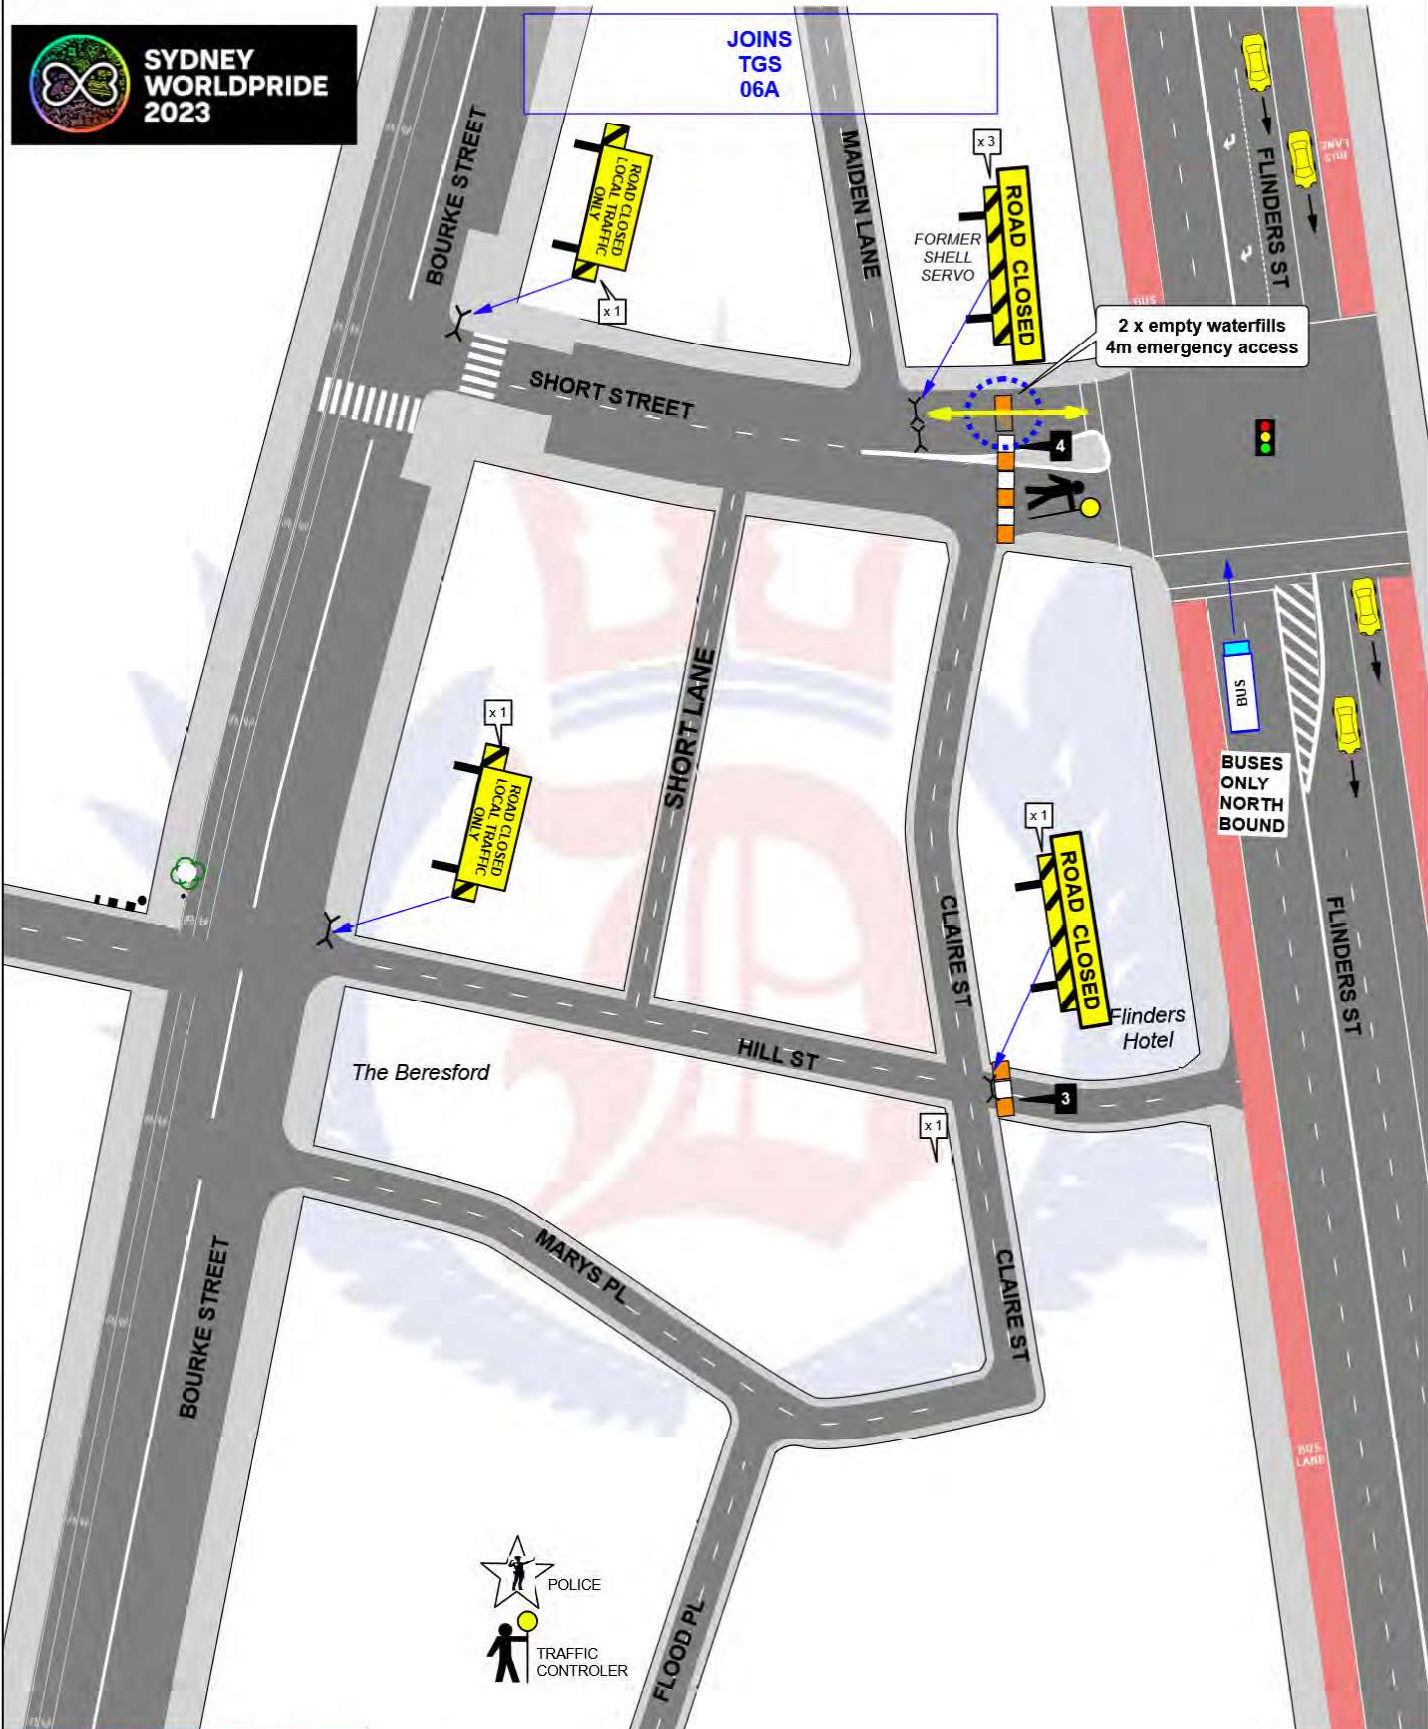

**OXFORD ST CLOSURE**  
 Saturday 4th March 2023  
 Sunday 5th March 2023


AS AT 31 OCT 2022

**TGS**  
**07**

**Bourke St & Short St SURRY HILLS**

AGENCY	PRIMARY TASK	SECONDARY TASK	STAFF ON-SITE	TIMES	Sheet No.	1 of 1
TfNSW					T.C.S. No.	0330
POLICE					Scale:	Not to Scale
WHO DARES	Deliver Traffic Control Equipment	Implement & maintain closures	1	00:01 Sat till 04:30 Mon	Drawn:	Greg Mooney Cert.0027718
PONT 3						

Who Dares Pty Ltd accepts no liability for the implementation or execution of this TGS unless undertaken by authorised Who Dares personnel. ALL TRAFFIC GUIDANCE SCHEMES ARE COPYRIGHT/PROPERTY OF WHO DARES PTY LTD AND ARE NOT TRANSFERABLE UNLESS AUTHORISED BY WHO DARES PTY LTD. Checked By: Glenn Armstrong Cert # 0026337

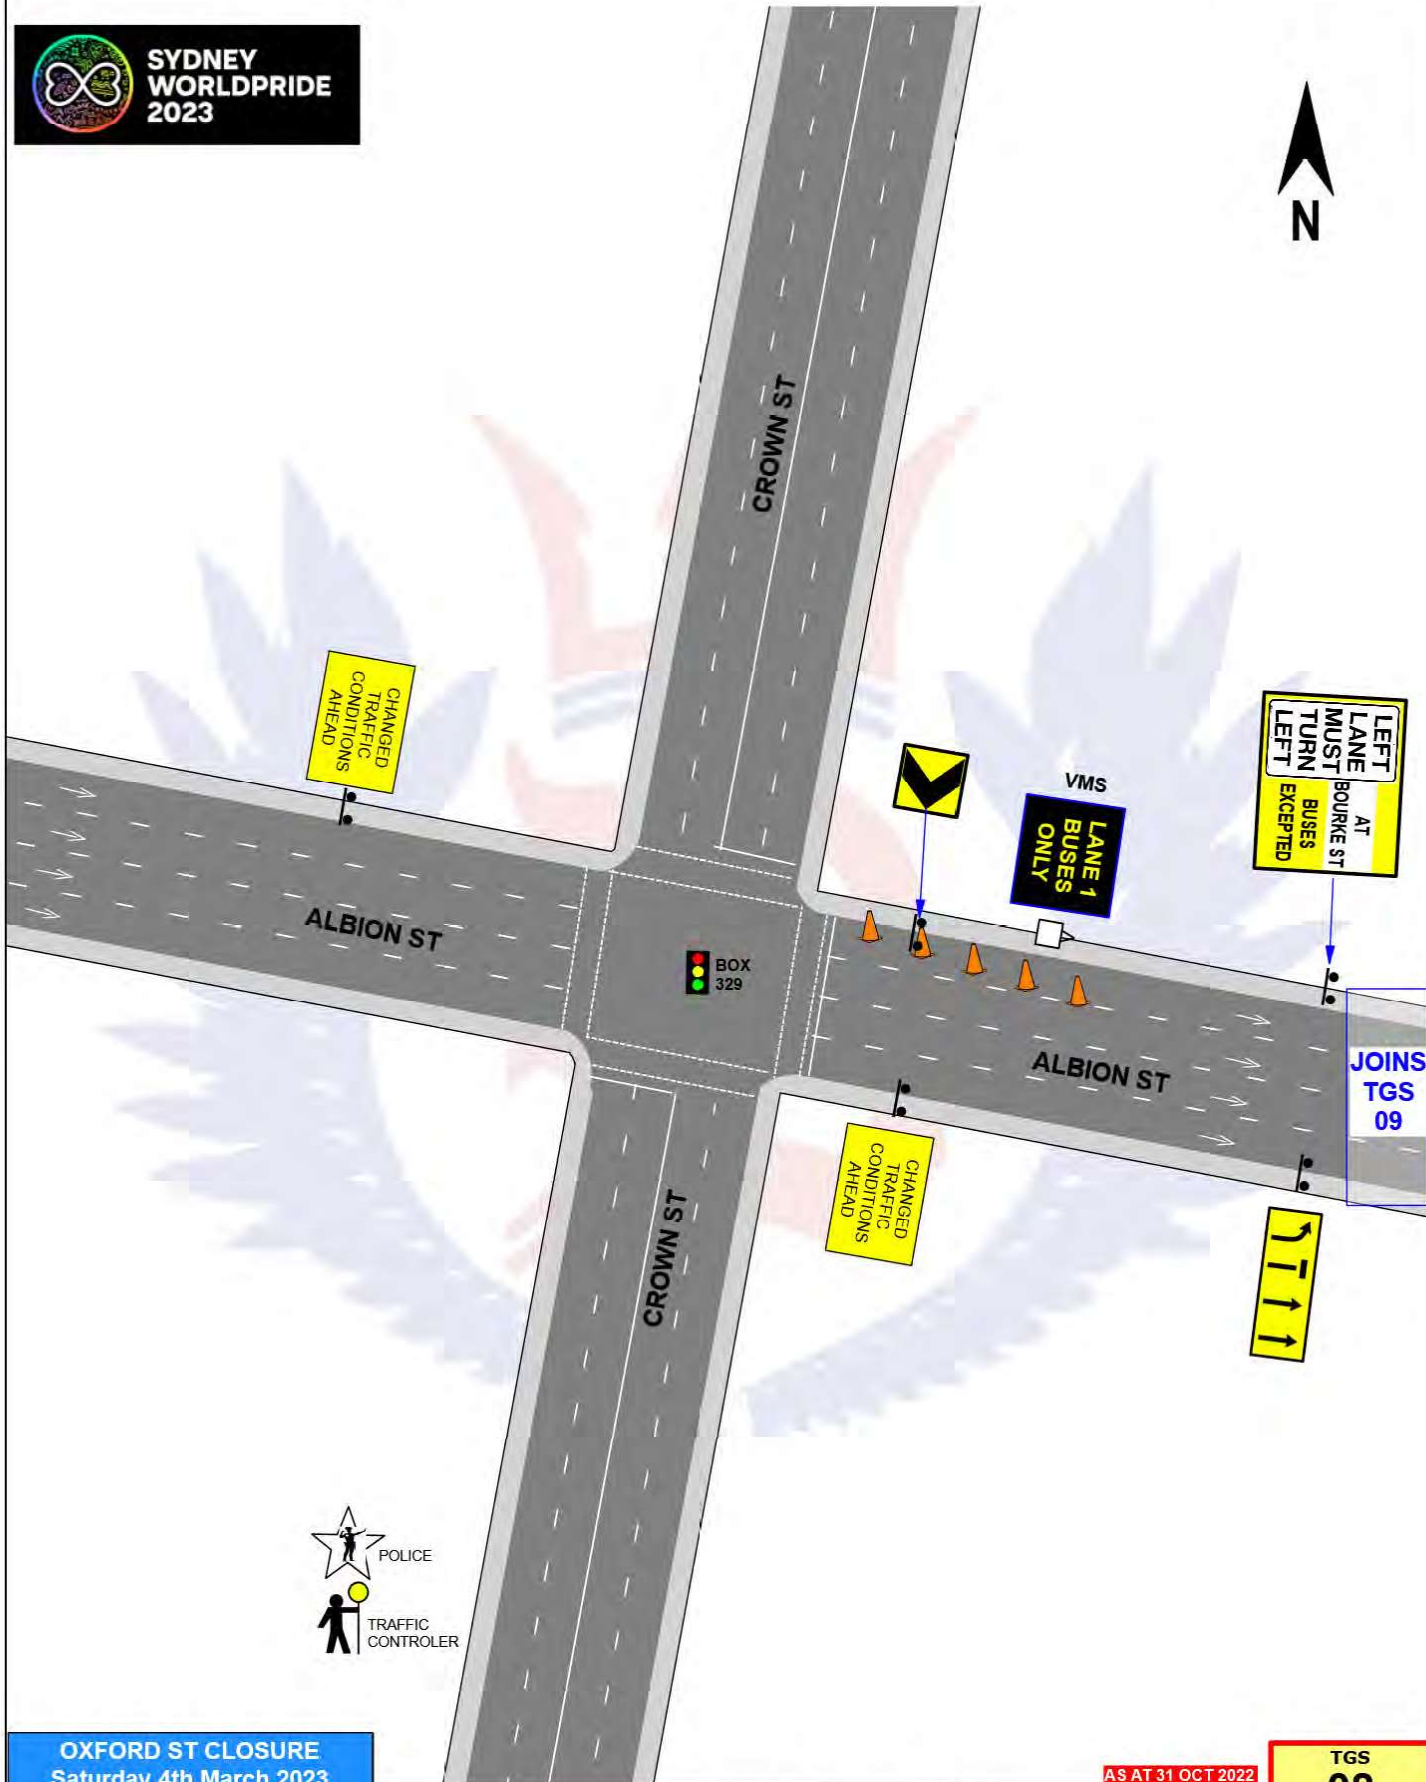

**OXFORD ST CLOSURE**  
 Saturday 4th March 2023  
 Sunday 5th March 2023

AS AT 31 OCT 2022

TGS  
**08**

**South Dowling St & Flinders St SURRY HILLS**

AGENCY	PRIMARY TASK	SECONDARY TASK	STAFF ON-SITE	TIMES	Sheet No.	1 of 1
TfNSW					T.C.S. No.	329
POLICE					Scale:	Not to Scale
WHO DARES	Deliver Traffic Control Equipment			00:01 Sat till 04:30 Mon	Drawn:	Greg Mooney Cert.0027718
PONT 3						

Who Dares Pty Ltd accepts no liability for the implementation or execution of this TGS unless undertaken by authorised Who Dares personnel.  
 ALL TRAFFIC GUIDANCE SCHEMES ARE COPYRIGHT/PROPERTY OF WHO DARES PTY LTD AND ARE NOT TRANSFERABLE UNLESS AUTHORISED BY WHO DARES PTY LTD. Checked By: Glenn Armstrong Cert# 0026337



WOOLWORTHS

LEFT LANE MUST TURN LEFT AT BOURKE ST BUSES EXCEPTED

40 m

JOINS PREVIOUS TGS

TCs to ensure motorists turning left from Bourke St to lane 3 of Albion St

VMS LANE 1 BUSES ONLY

NO LEFT TURN BUSES EXCEPTED

Cones continue to Flinders St

JOINS NEXT TGS



**OXFORD ST CLOSURE**  
Saturday 4th March 2023  
Sunday 5th March 2023

AS AT 31 OCT 2022

TGS  
**09**


**Bourke St & Albion St SURRY HILLS**

AGENCY	PRIMARY TASK	SECONDARY TASK	STAFF ON-SITE	TIMES	Sheet No.	1 of 1
TfNSW					T.C.S. No.	026
POLICE					Scale:	Not to Scale
WHO DARES	Deliver Traffic Control Equipment	Implement closures & Control Traffic	2	00:01 Sat till 04:30 Mon	Drawn:	Greg Mooney Cert.0027718
PONT 3						

Who Dares Pty Ltd accepts no liability for the implementation or execution of this TGS unless undertaken by authorised Who Dares personnel. ALL TRAFFIC GUIDANCE SCHEMES ARE COPYRIGHT/PROPERTY OF WHO DARES PTY LTD AND ARE NOT TRANSFERABLE UNLESS AUTHORISED BY WHO DARES PTY LTD. Checked By: Glenn Armstrong Cert# 0026337



Temporary bus layover

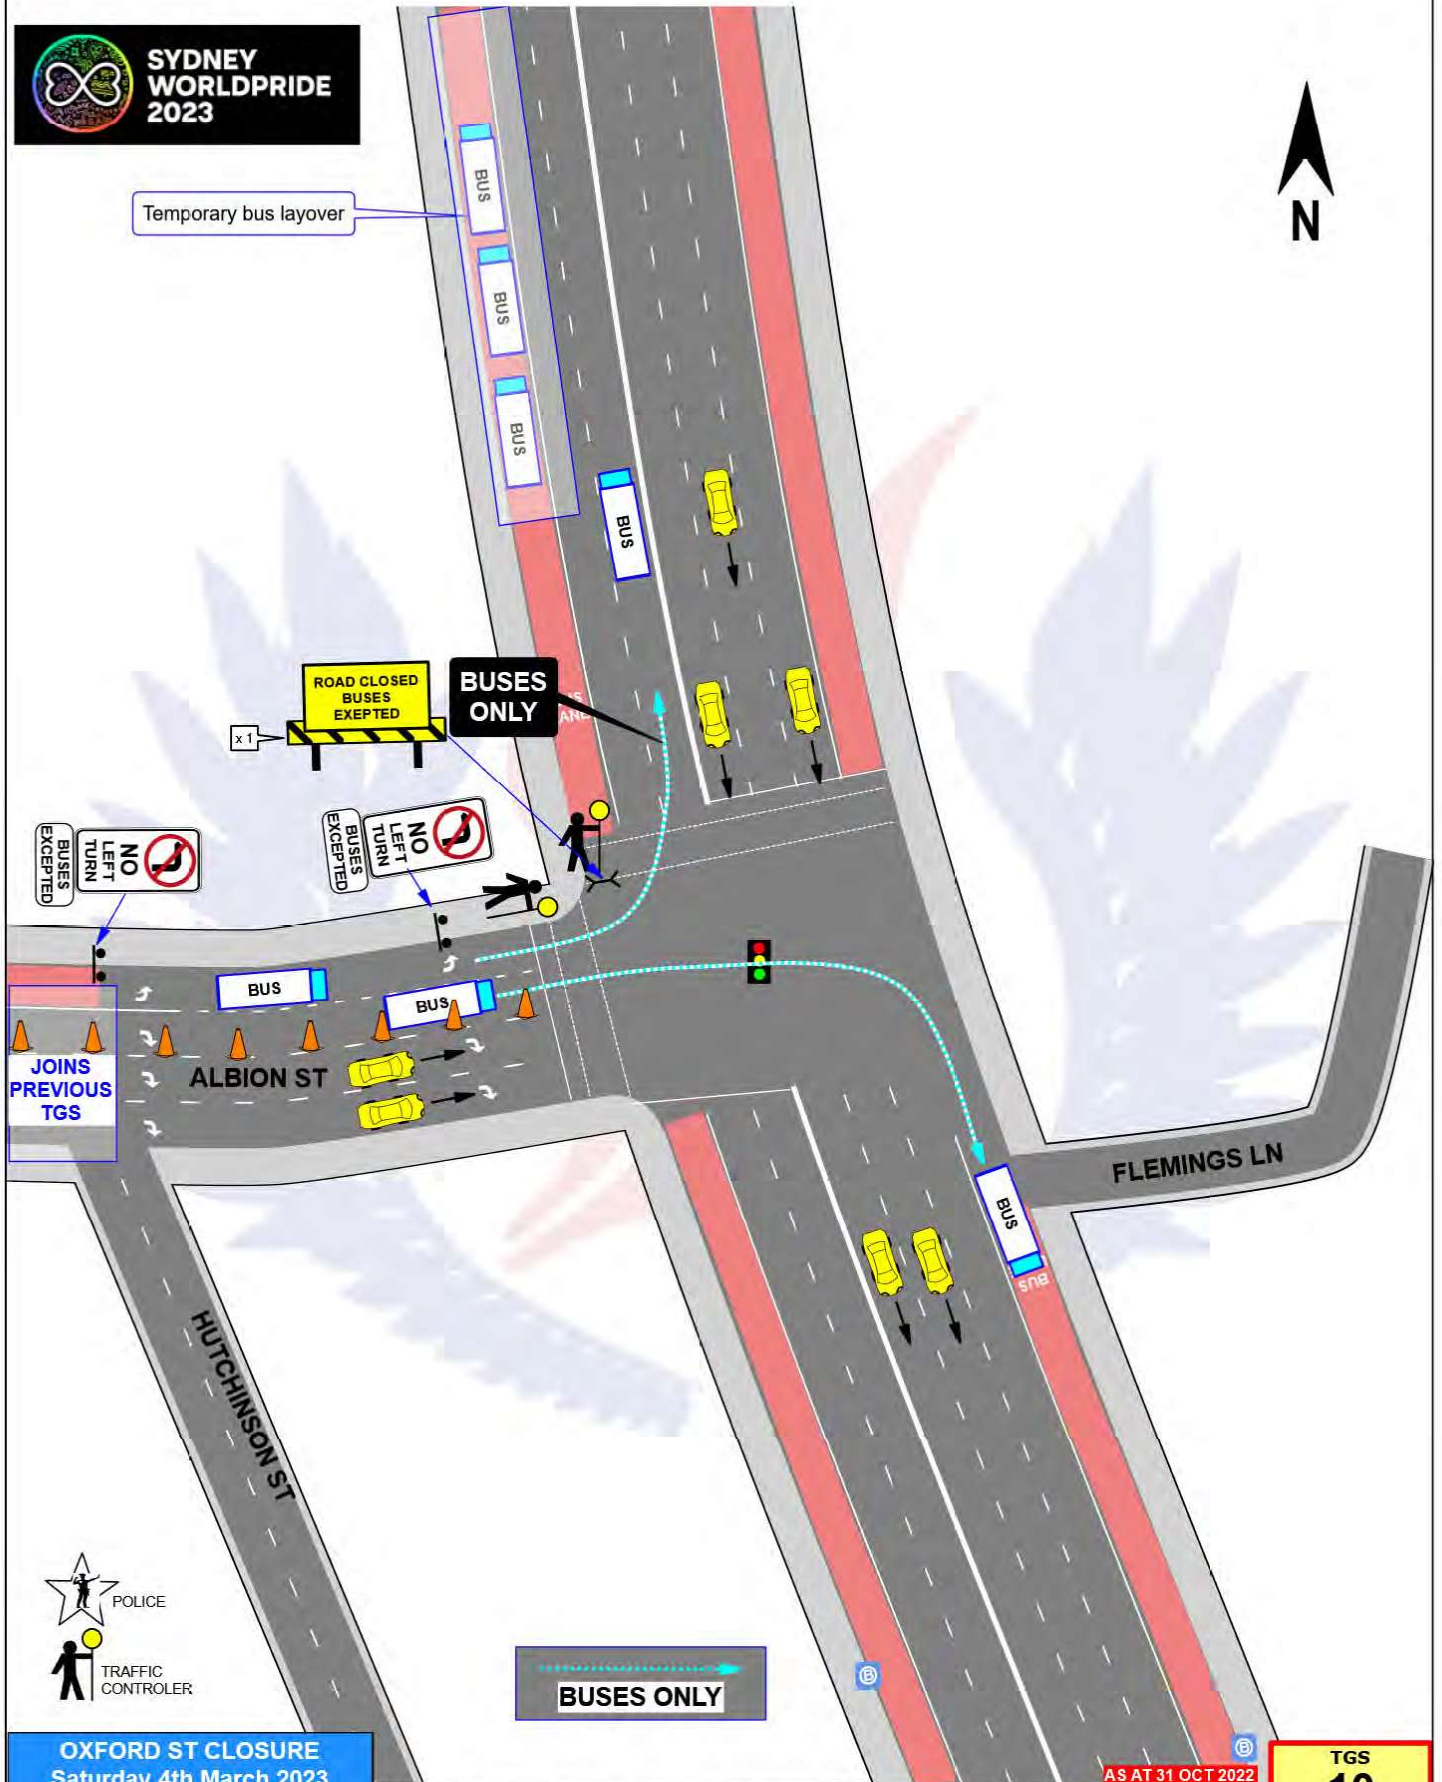

**OXFORD ST CLOSURE**  
 Saturday 4th March 2023  
 Sunday 5th March 2023

**Albion St and Flinders St SURRY HILLS**

AS AT 31 OCT 2022

**TGS**  
**10**

AGENCY	PRIMARY TASK	SECONDARY TASK	STAFF ON-SITE	TIMES	Sheet No.	1 of 1
TfNSW					T.C.S. No.	0422
POLICE					Scale:	Not to Scale
WHO DARES	Deliver & Install Traffic Control Equipment		2	00:01 Sat till 04:30 Mon	Drawn:	Greg Mooney Cert.0027718
PONT 3						

Who Dares Pty Ltd accepts no liability for the implementation or execution of this TGS unless undertaken by authorised Who Dares personnel.  
 ALL TRAFFIC GUIDANCE SCHEMES ARE COPYRIGHT/PROPERTY OF WHO DARES PTY LTD AND ARE NOT TRANSFERABLE UNLESS AUTHORISED BY WHO DARES PTY LTD. Checked By: Glenn Armstrong Cert # 0026337



**SYDNEY  
WORLDPRIDE  
2023**



EMERGENCY ACCESS



Cones start from Fitzroy St

JOINS NEXT TGS


AS AT 31 OCT 2022

TGS  
**11**

**South Dowling St & Flinders St SURRY HILLS**

AGENCY	PRIMARY TASK	SECONDARY TASK	STAFF ON-SITE	TIMES	Sheet No.	1 of 1
TfNSW					T.C.S. No.	027
POLICE					Scale:	Not to Scale
WHO DARES	Deliver Traffic Control Equipment	Implement & maintain closure	2	00:01 Sat till 04:30 Mon	Drawn:	Greg Mooney Cert.0027718
PONT 3						

Who Dares Pty Ltd accepts no liability for the implementation or execution of this TGS unless undertaken by authorised Who Dares personnel.  
ALL TRAFFIC GUIDANCE SCHEMES ARE COPYRIGHT/PROPERTY OF WHO DARES PTY LTD AND ARE NOT TRANSFERABLE UNLESS AUTHORISED BY WHO DARES PTY LTD. Checked By: Glenn Armstrong Cert # 0026337

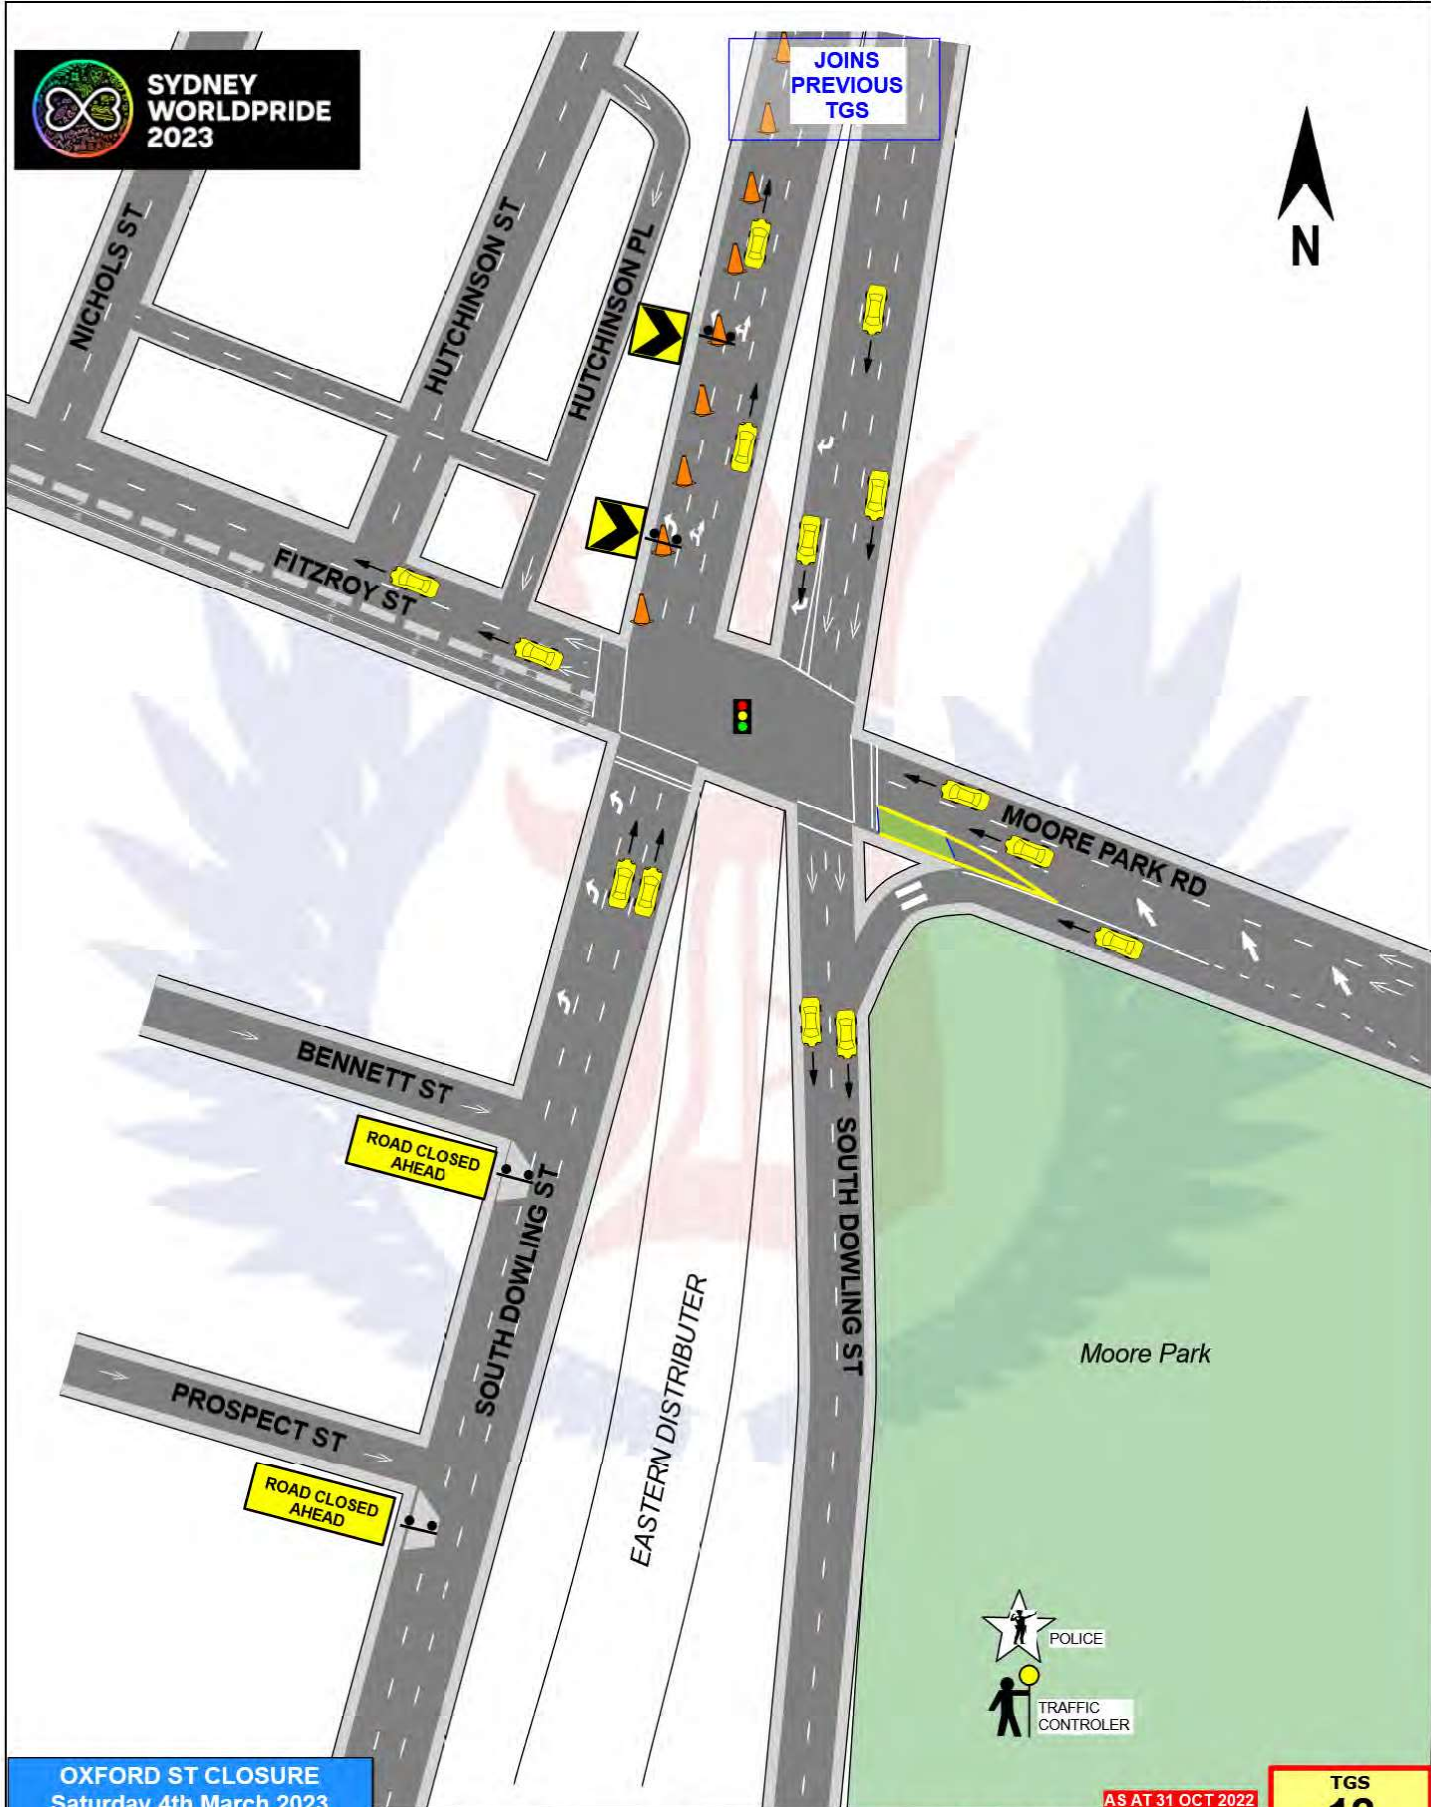

**OXFORD ST CLOSURE**  
 Saturday 4th March 2023  
 Sunday 5th March 2023

AS AT 31 OCT 2022

TGS  
**12**


**South Dowling St at Fitzroy St & Moore Pk Rd SURRY HILLS**

AGENCY	PRIMARY TASK	SECONDARY TASK	STAFF ON-SITE	TIMES	Sheet No.	1 of 1
TfNSW					T.C.S. No.	044
POLICE					Scale:	Not to Scale
WHO DARES	Deliver & Install Traffic Control Equipment			00:01 Sat till 04:30 Mon	Drawn:	Greg Mooney Cert.0027718
PONT 3						

Who Dares Pty Ltd accepts no liability for the implementation or execution of this TGS unless undertaken by authorised Who Dares personnel.  
 ALL TRAFFIC GUIDANCE SCHEMES ARE COPYRIGHT/PROPERTY OF WHO DARES PTY LTD AND ARE NOT TRANSFERABLE UNLESS AUTHORISED BY WHO DARES PTY LTD. Checked By: Glenn Armstrong Cert # 0026337



JOINS TGS 11

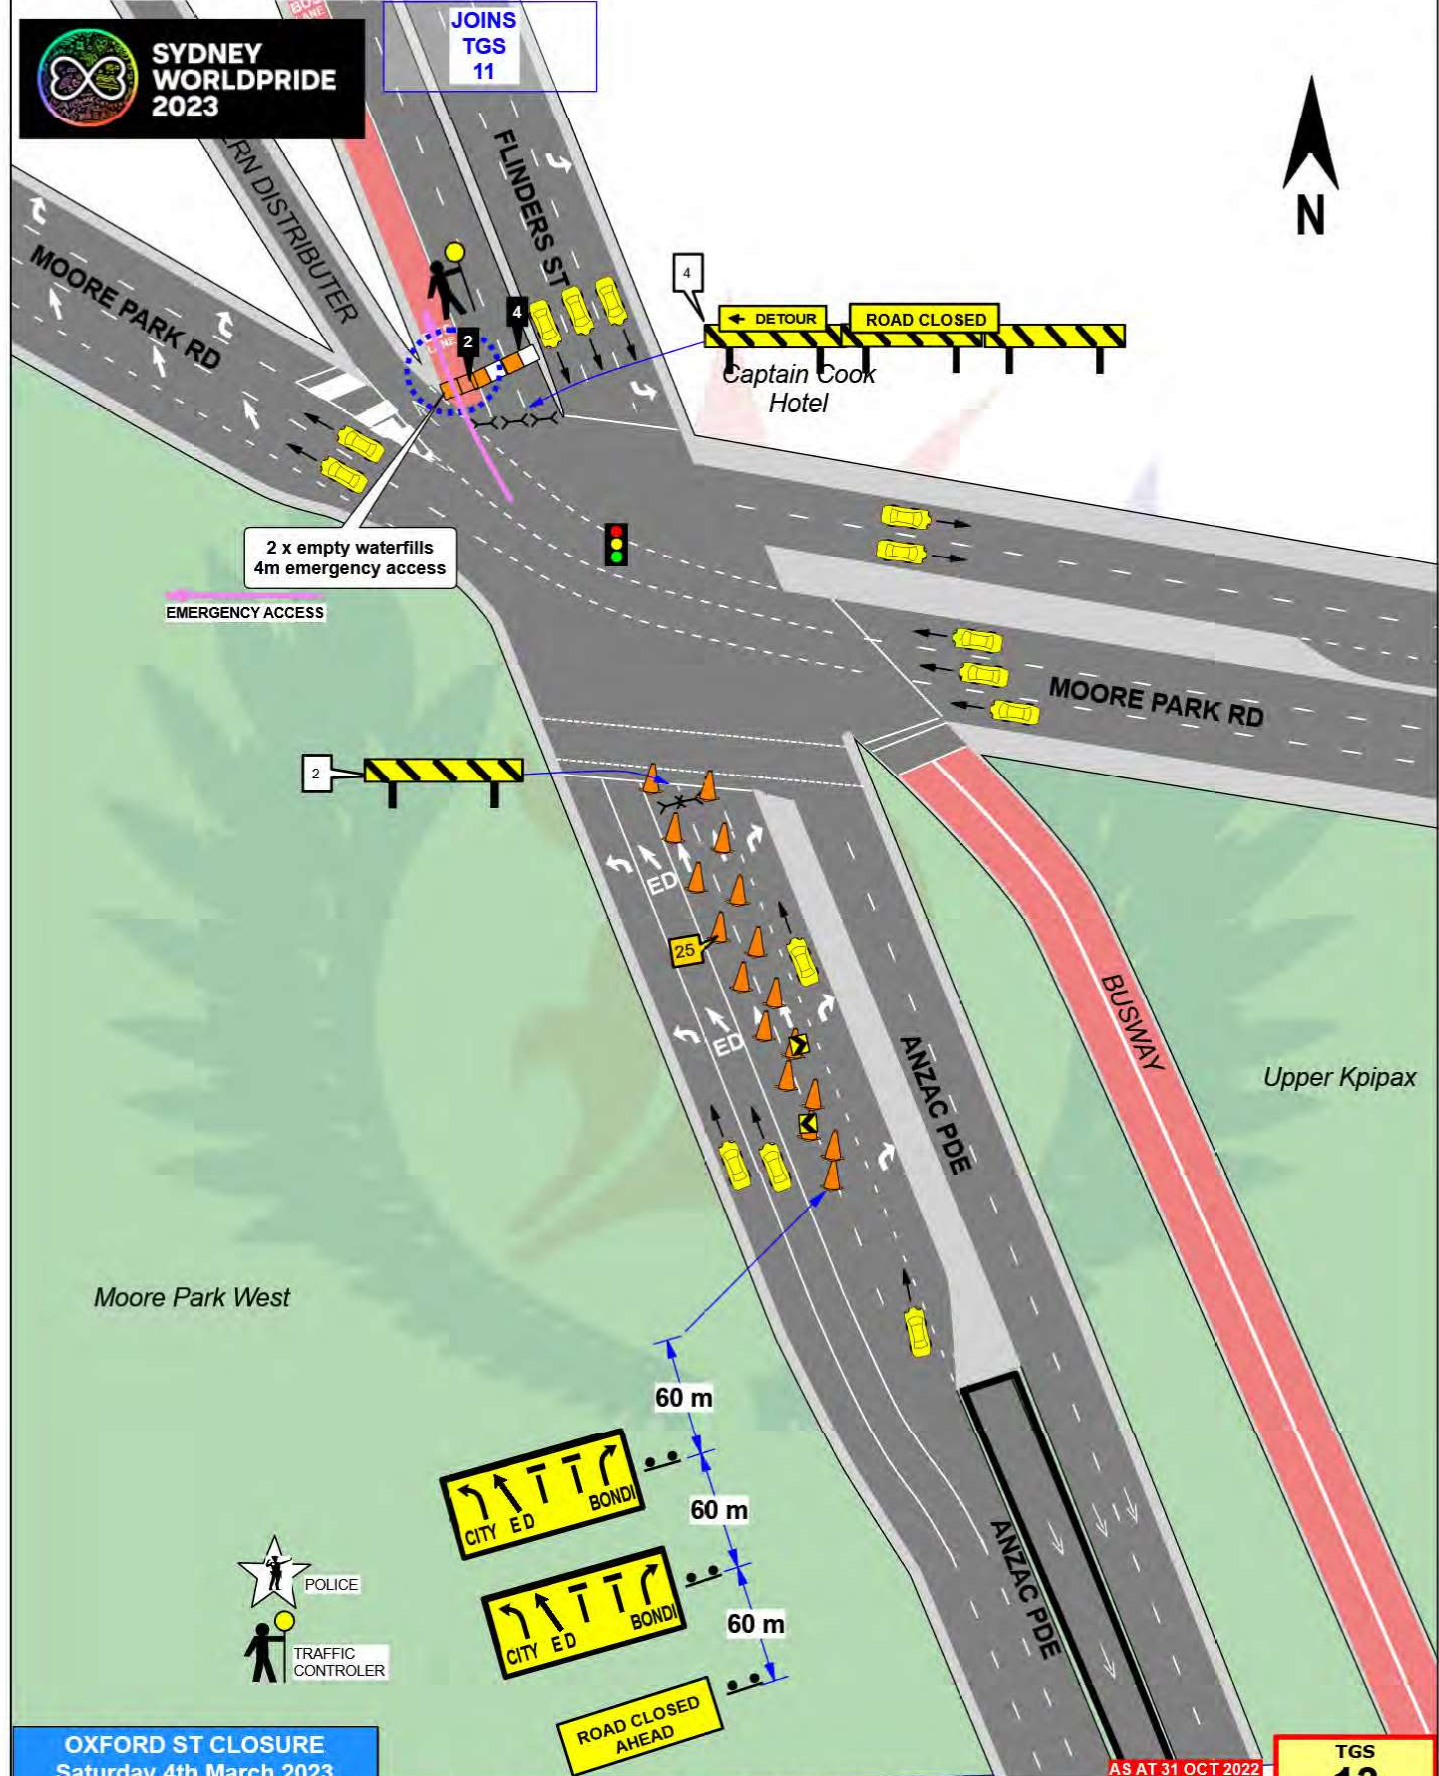

**OXFORD ST CLOSURE**  
 Saturday 4th March 2023  
 Sunday 5th March 2023

**Moore Park Rd & Anzac Pde MOORE PARK**

AS AT 31 OCT 2022

TGS  
**13**

AGENCY	PRIMARY TASK	SECONDARY TASK	STAFF ON-SITE	TIMES	Sheet No.	1 of 1
TfNSW					T.C.S. No.	0439
POLICE					Scale:	Not to Scale
WHO DARES	Deliver Traffic Control Equipment	Implement & maintain closure	1	00:01 Sat till 04:30 Mon	Drawn:	Greg Mooney Cert.0027718
PONT 3						

Who Dares Pty Ltd accepts no liability for the implementation or execution of this TGS unless undertaken by authorised Who Dares personnel. ALL TRAFFIC GUIDANCE SCHEMES ARE COPYRIGHT/PROPERTY OF WHO DARES PTY LTD AND ARE NOT TRANSFERABLE UNLESS AUTHORISED BY WHO DARES PTY LTD. Checked By: Glenn Armstrong Cert # 0026337