




**SYDNEY
WORLDPRIDE
2023**


PRIDE VILLAGES

FRIDAY 24th FEBRUARY 2023 12:00 till 23:30

TGS

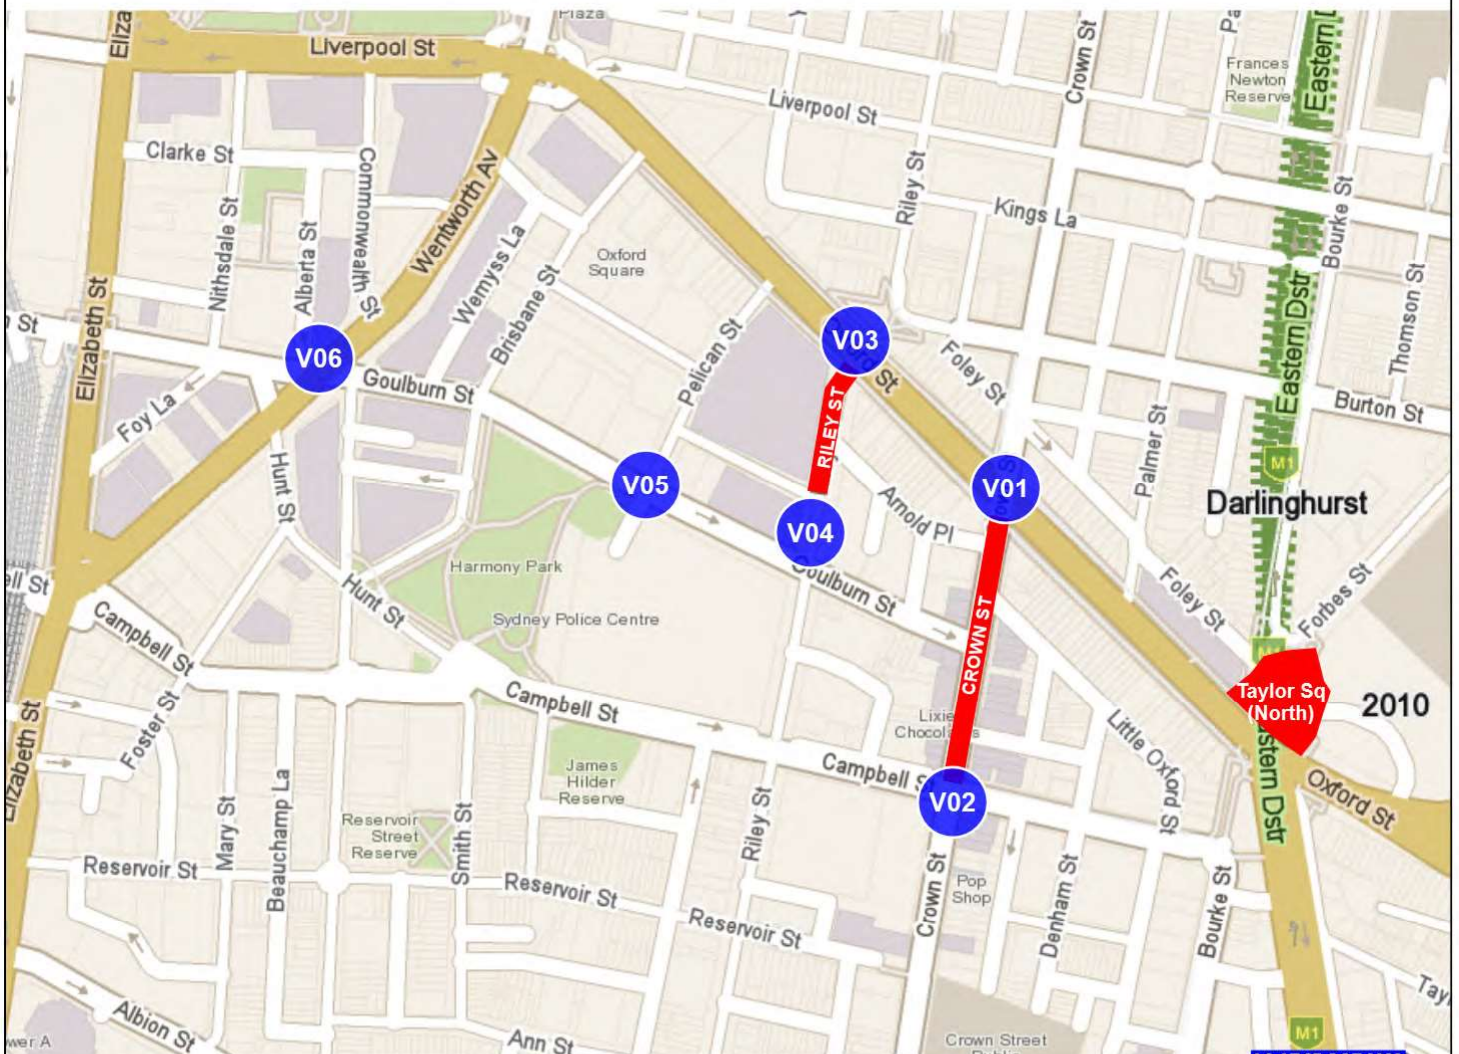

AS AT 27 OCT 2022

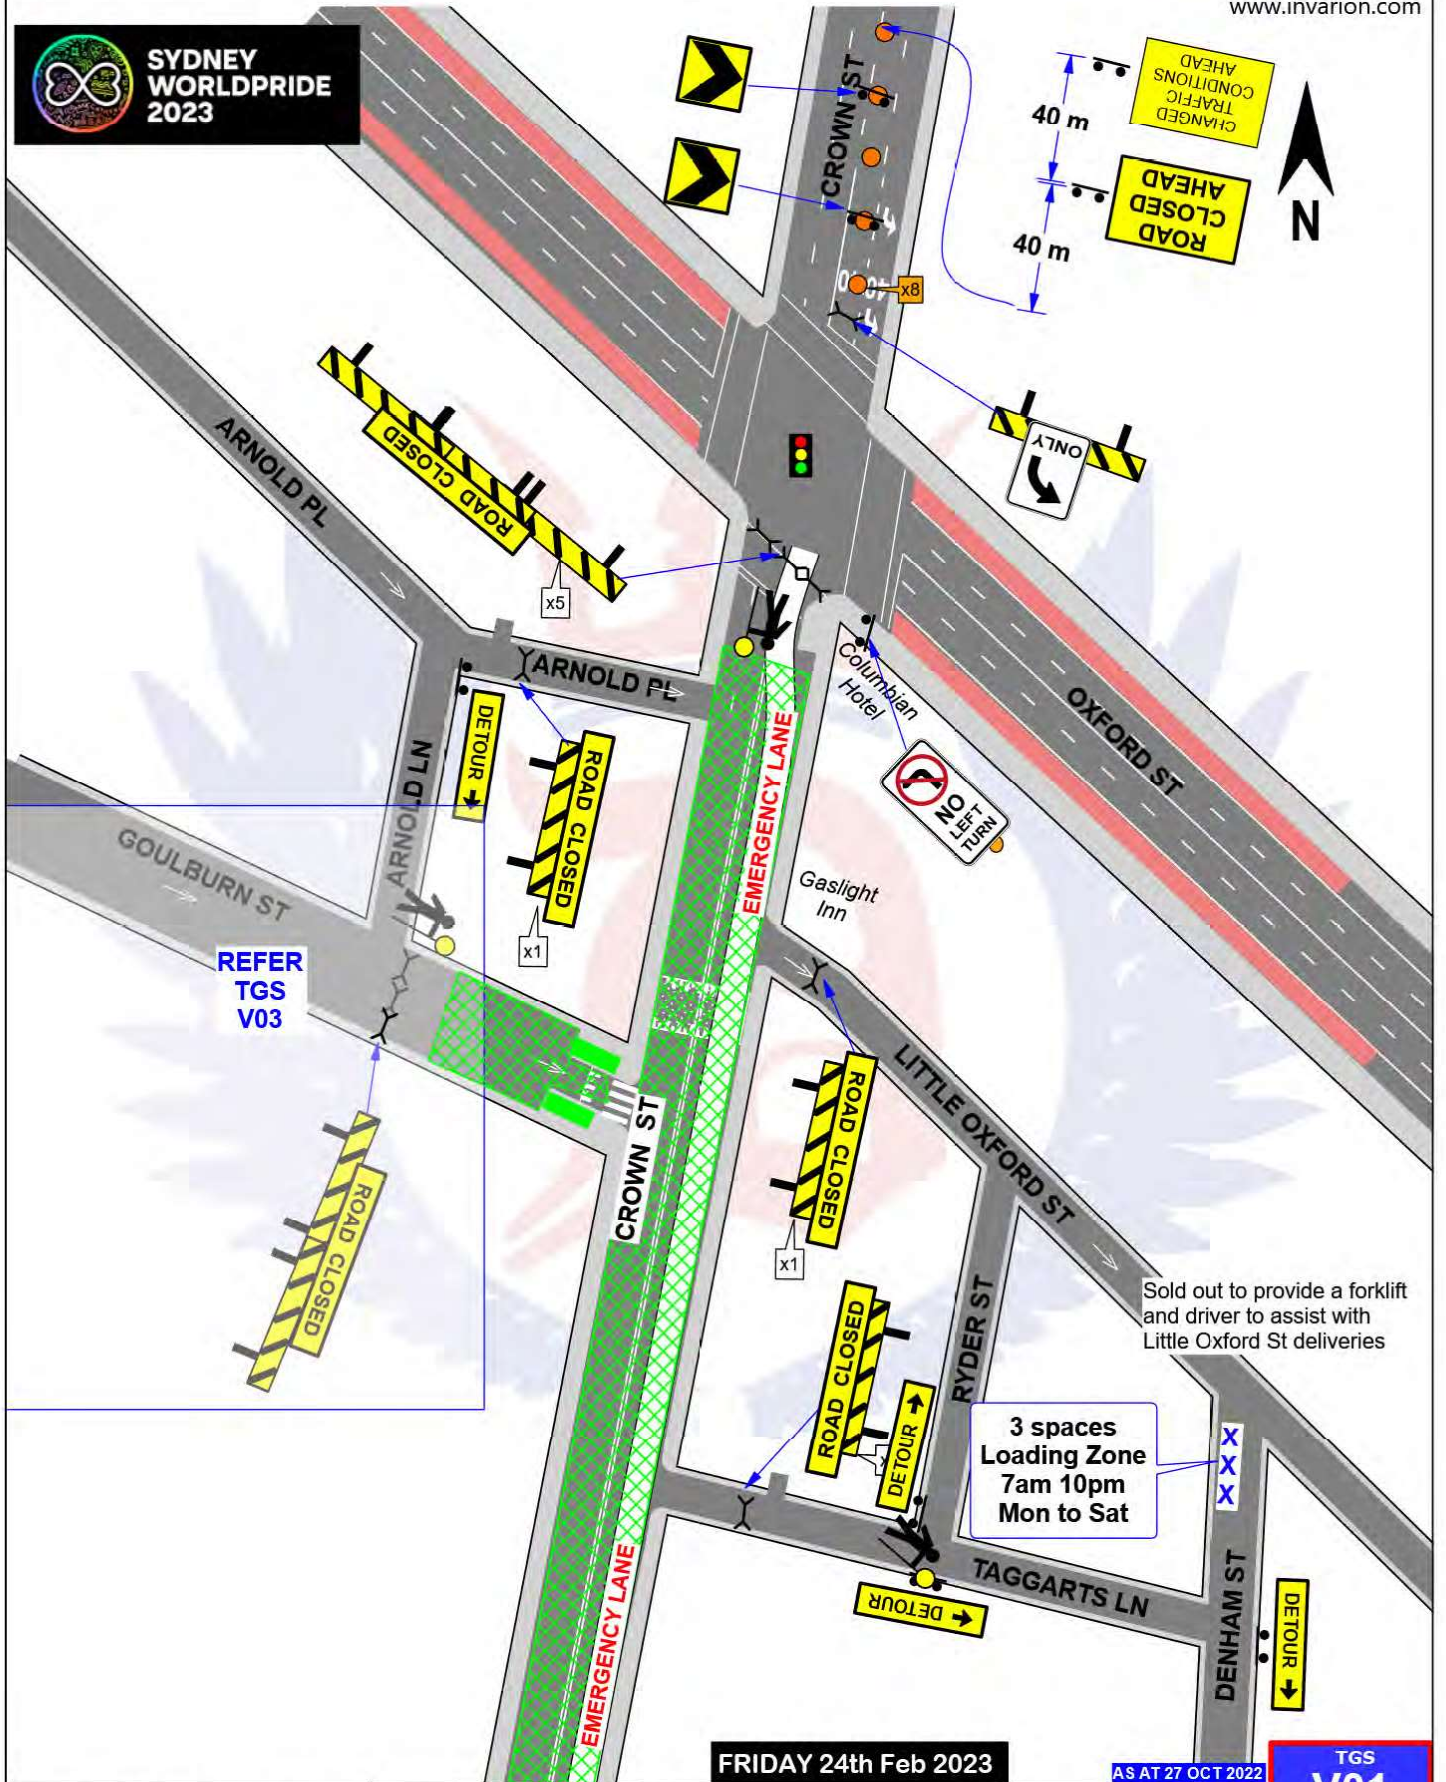


FRIDAY 24th Feb 2023

AS AT 27 OCT 2022

TGS V01

PRIDE VILLAGES		Crown St & Oxford St SURRY HILLS			TGS V01	
AGENCY	PRIMARY TASK	SECONDARY TASK	STAFF ON-SITE	TIMES	Sheet No.	1 of 1
TfNSW					T.C.S. No.	0684
POLICE					Scale:	Not to Scale
WHO DARES	Deliver Traffic Control Equipment	Implement closure & Control Traffic	3	1200-2330	Drawn:	Greg Mooney Cert.0027718
SOLD OUT						

Who Dares Pty Ltd accepts no liability for the implementation or execution of this TGS unless undertaken by authorised Who Dares personnel. ALL TRAFFIC GUIDANCE SCHEMES ARE COPYRIGHT/PROPERTY OF WHO DARES PTY LTD AND ARE NOT TRANSFERABLE UNLESS AUTHORISED BY WHO DARES PTY LTD. Checked By: Glenn Armstrong Cert# 0026337

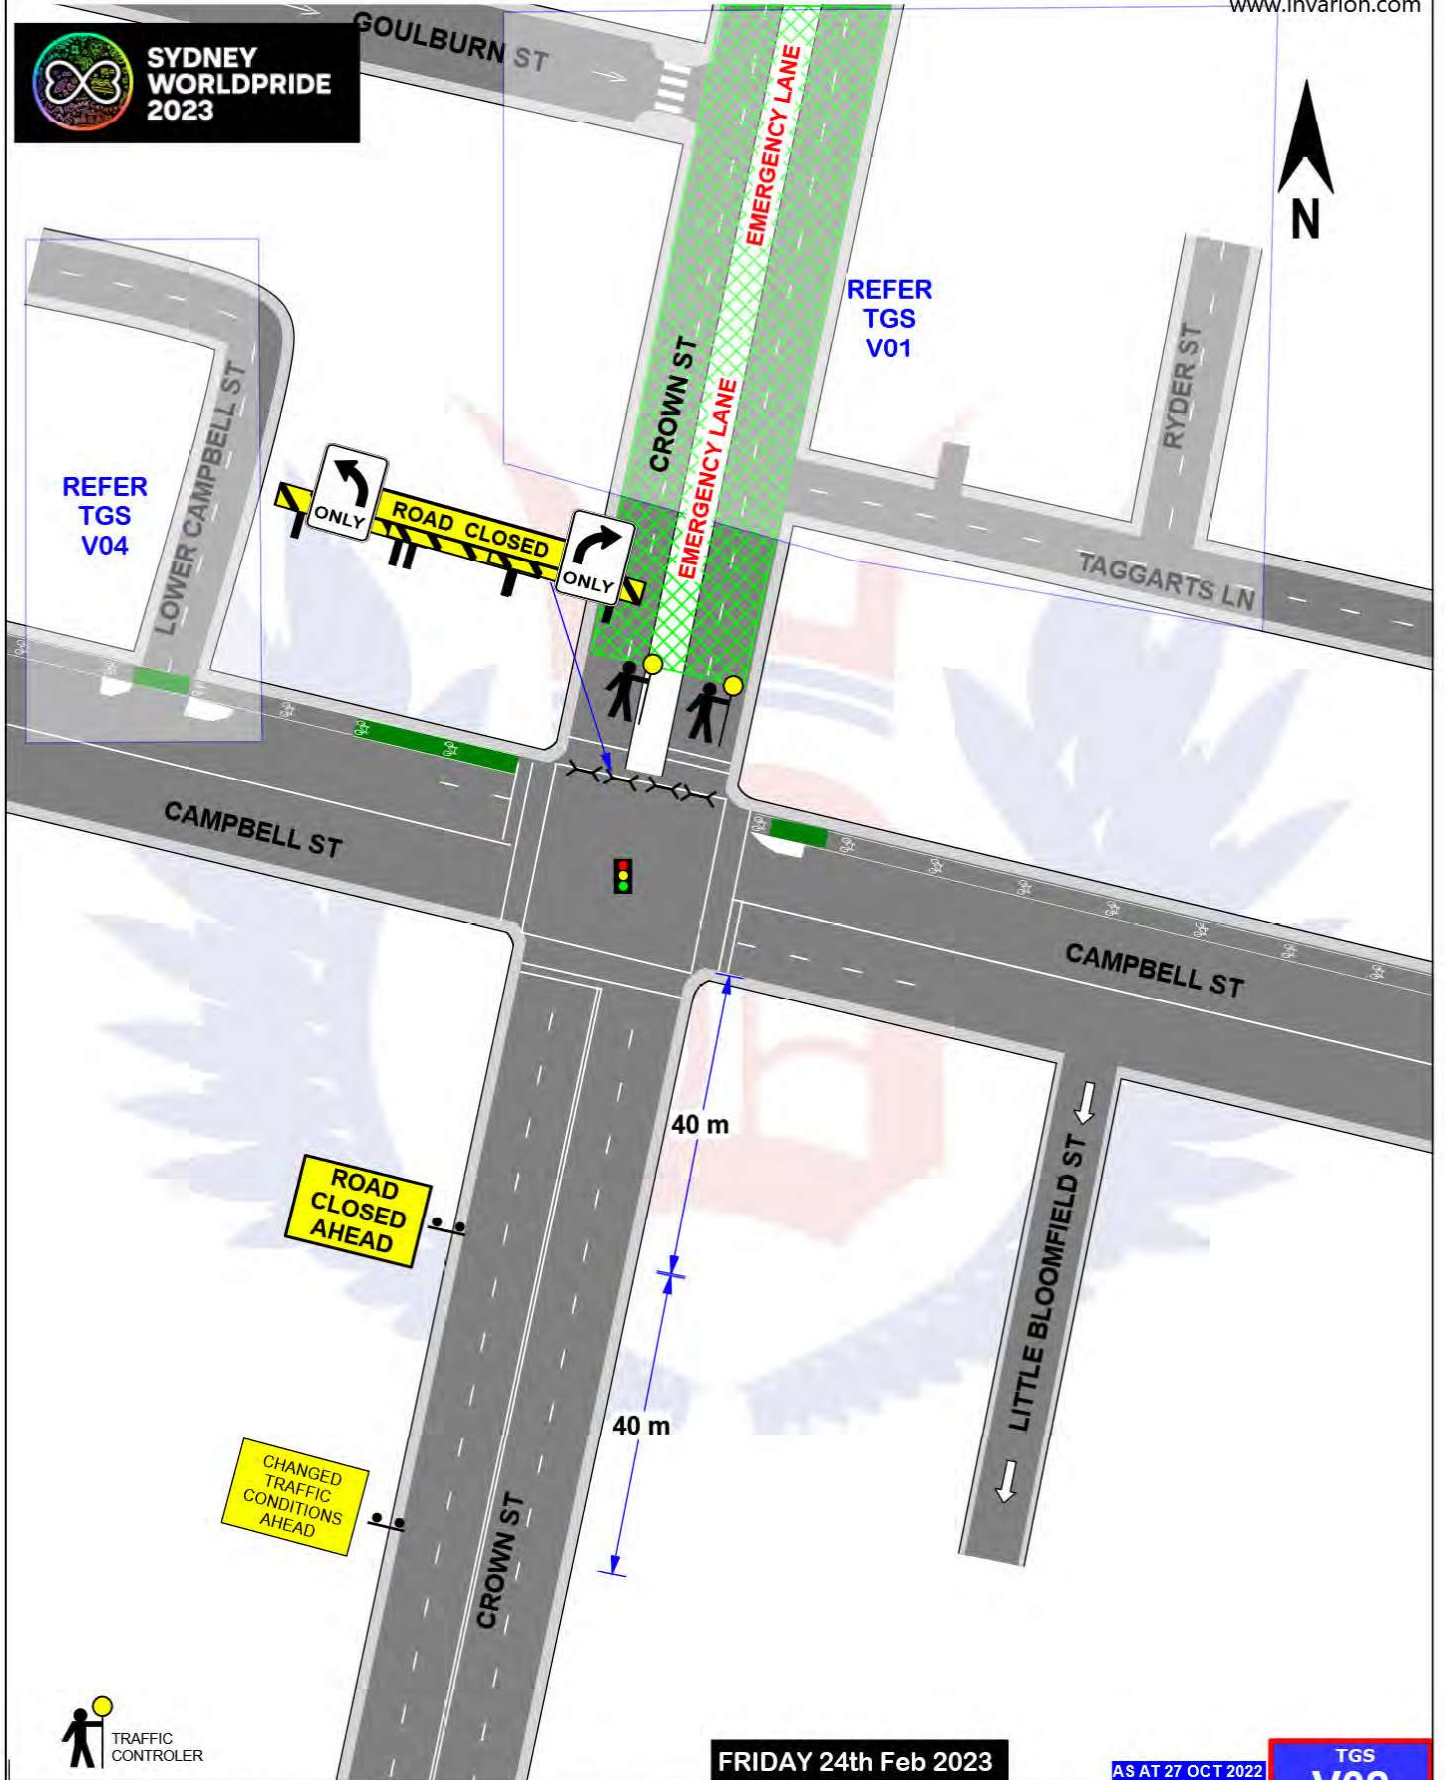

FRIDAY 24th Feb 2023

AS AT 27 OCT 2022

TGS V02

PRIDE VILLAGES


Crown St & Campbell St SURRY HILLS

AGENCY	PRIMARY TASK	SECONDARY TASK	STAFF ON-SITE	TIMES	Sheet No.	1 of 1
TfNSW					T.C.S. No.	0687
POLICE					Scale:	Not to Scale
WHO DARES	Deliver Traffic Control Equipment	Implement closure & Control Traffic	2	1200-2330	Drawn:	Greg Mooney Cert.0027718
SOLD OUT						

Who Dares Pty Ltd accepts no liability for the implementation or execution of this TGS unless undertaken by authorised Who Dares personnel. ALL TRAFFIC GUIDANCE SCHEMES ARE COPYRIGHT/PROPERTY OF WHO DARES PTY LTD AND ARE NOT TRANSFERABLE UNLESS AUTHORISED BY WHO DARES PTY LTD. Checked By: Glenn Armstrong Cert # 0026337



**SYDNEY
WORLDPRIDE
2023**

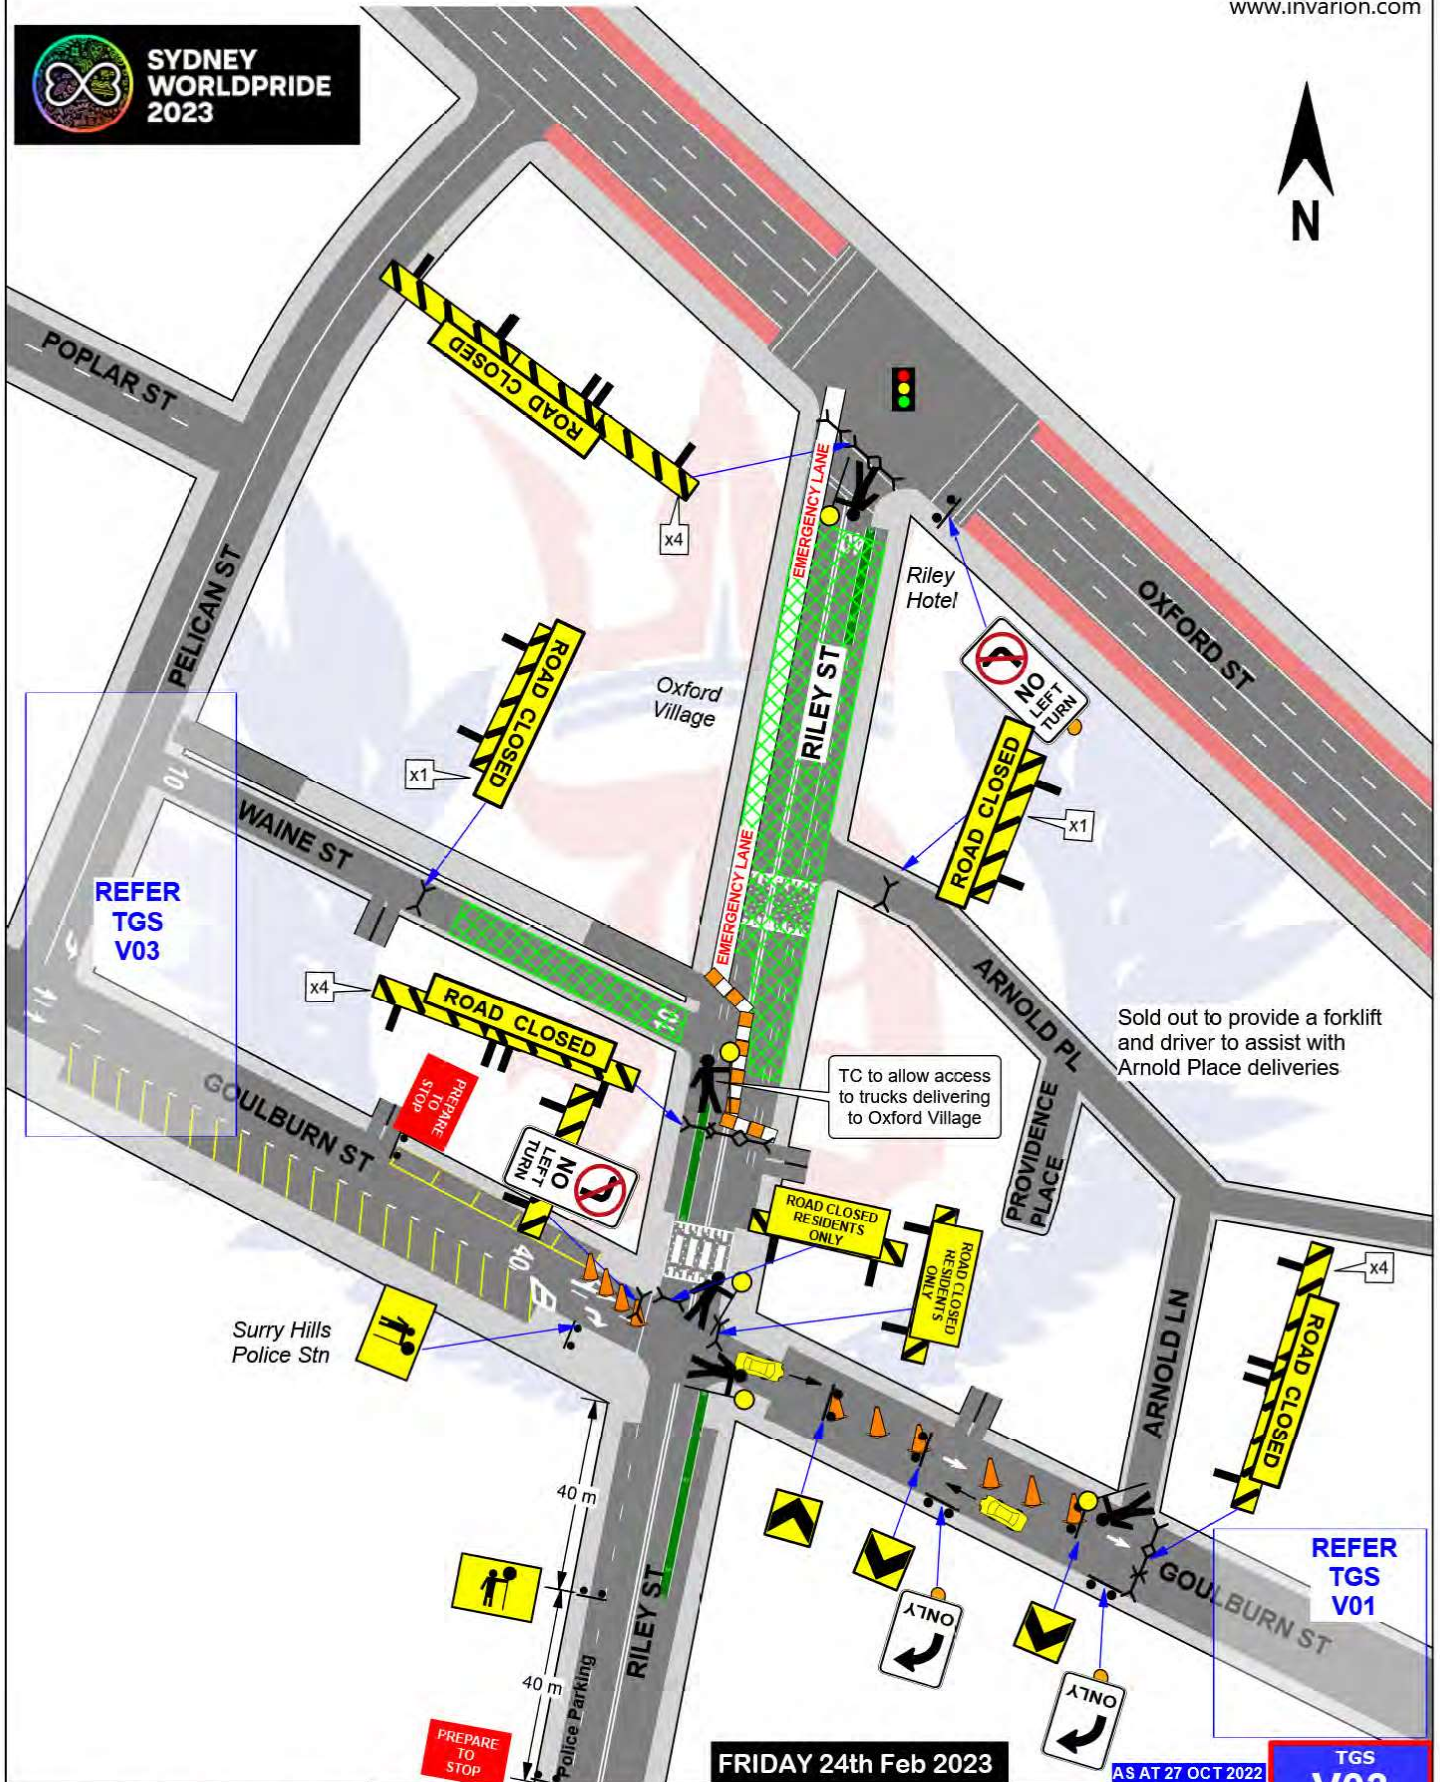

FRIDAY 24th Feb 2023

AS AT 27 OCT 2022

**TGS
V03**

PRIDE VILLAGES

Riley St & Oxford St SURRY HILLS


AGENCY	PRIMARY TASK	SECONDARY TASK	STAFF ON-SITE	TIMES	Sheet No.	1 of 1
TfNSW					T.C.S. No.	0683
POLICE					Scale:	Not to Scale
WHO DARES	Deliver Traffic Control Equipment	Implement closure & Control Traffic	5	1200-2330	Drawn:	Greg Mooney Cert.0027718
SOLD OUT						

Who Dares Pty Ltd accepts no liability for the implementation or execution of this TGS unless undertaken by authorised Who Dares personnel. ALL TRAFFIC GUIDANCE SCHEMES ARE COPYRIGHT/PROPERTY OF WHO DARES PTY LTD AND ARE NOT TRANSFERABLE UNLESS AUTHORISED BY WHO DARES PTY LTD. Checked By: Glenn Armstrong Cert# 0026337



LOCAL ACCESS

- Police parking
- Goulburn St between Riley St & Crown St
- Riley St
- Arnold Place
- Arnold Lane
- Providence Place
- Oxford Village delivery dock beside Waine St

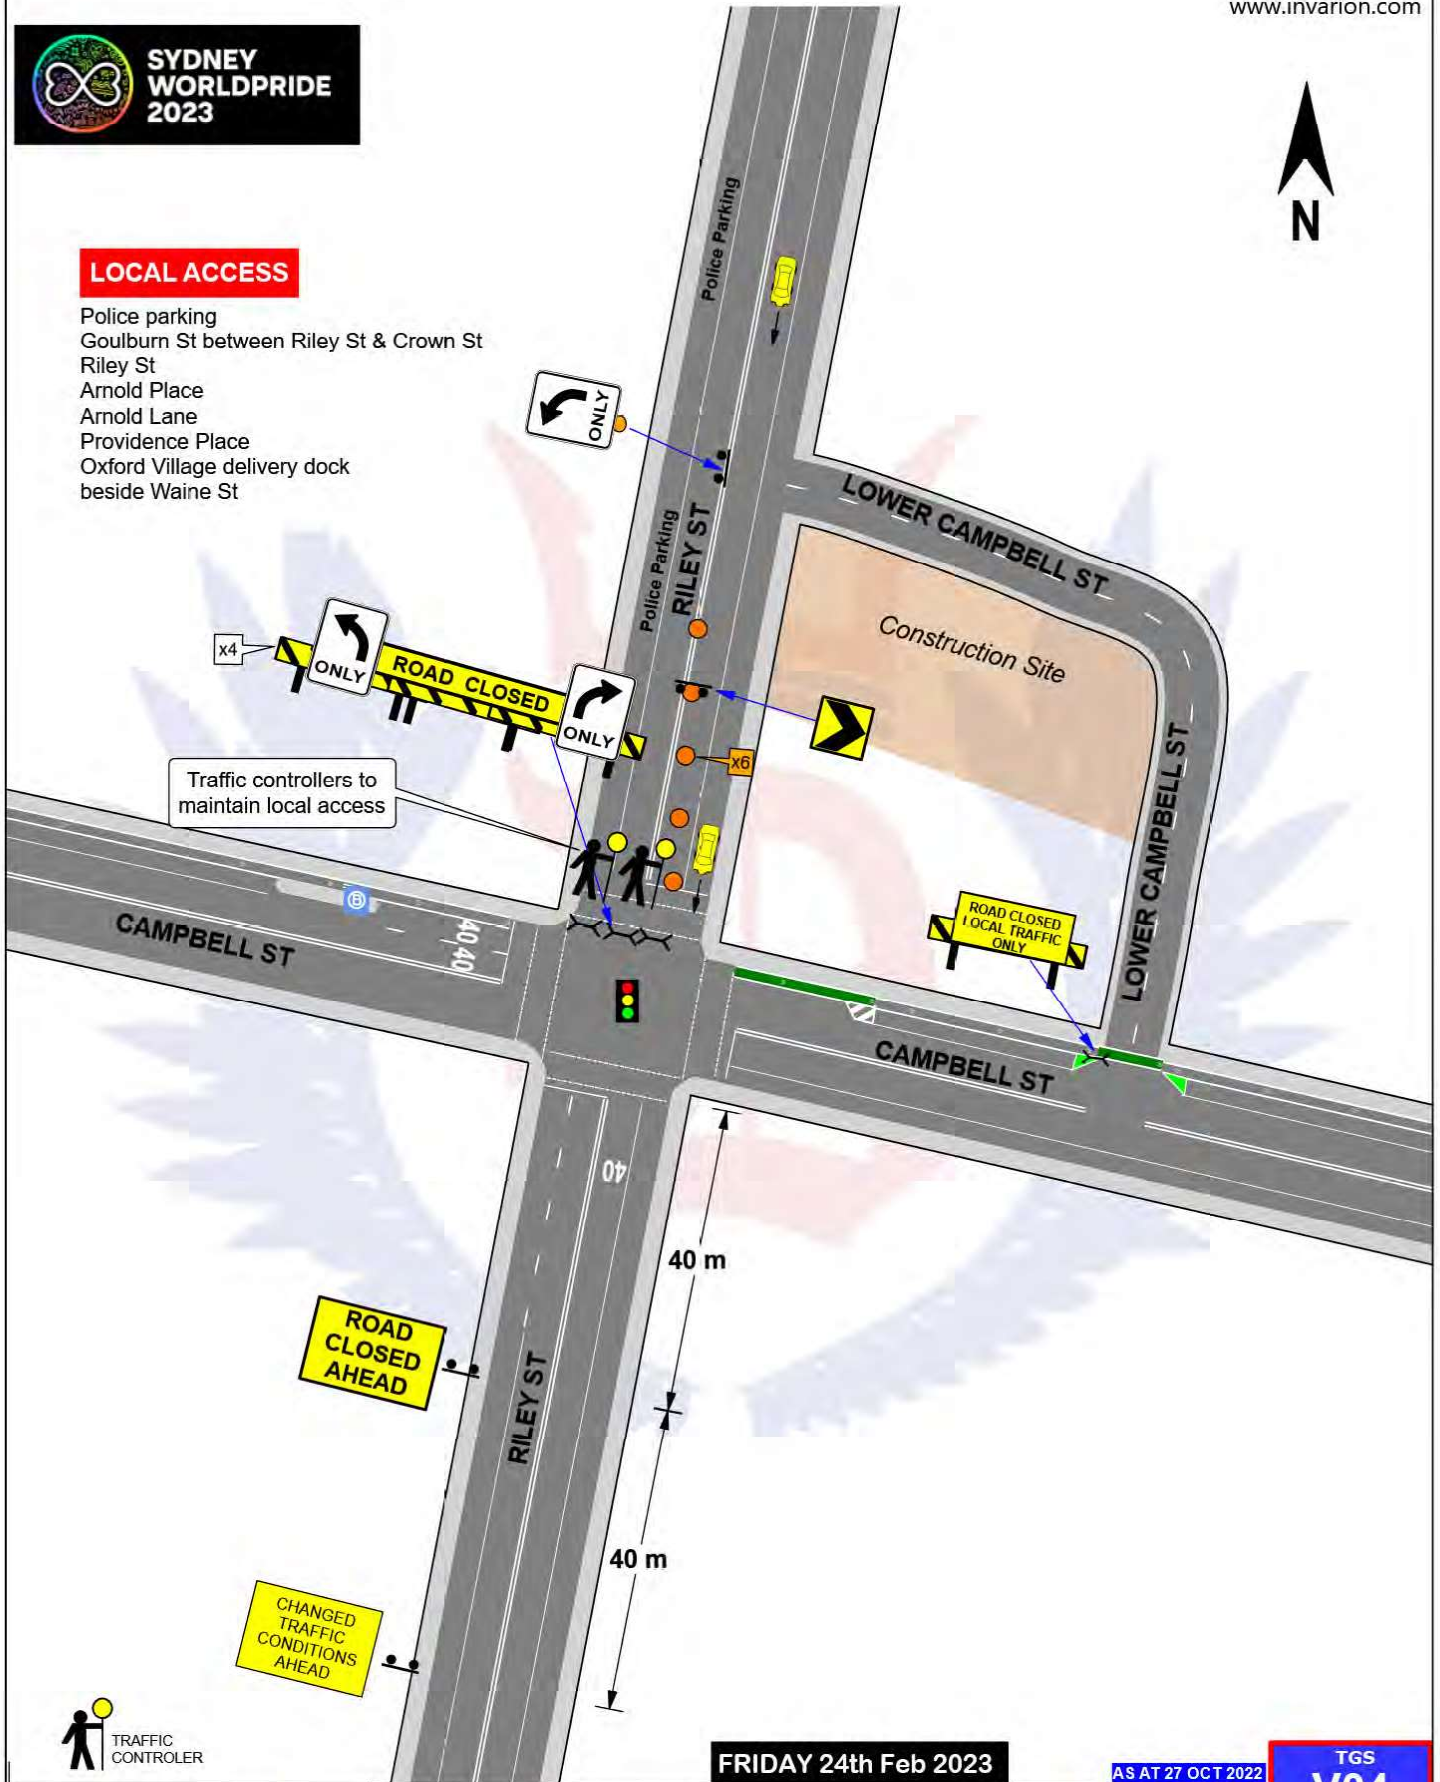

TRAFFIC CONTROLLER

FRIDAY 24th Feb 2023

AS AT 27 OCT 2022


TGS V04

PRIDE VILLAGES

Riley St & Campbell St SURRY HILLS

AGENCY	PRIMARY TASK	SECONDARY TASK	STAFF ON-SITE	TIMES	Sheet No.	1 of 1
TfNSW					T.C.S. No.	0036
POLICE					Scale:	Not to Scale
WHO DARES	Deliver Traffic Control Equipment	Implement closure & Control Traffic	2	1200-2330	Drawn:	Greg Mooney Cert.0027718
SOLD OUT						

Who Dares Pty Ltd accepts no liability for the implementation or execution of this TGS unless undertaken by authorised Who Dares personnel. ALL TRAFFIC GUIDANCE SCHEMES ARE COPYRIGHT/PROPERTY OF WHO DARES PTY LTD AND ARE NOT TRANSFERABLE UNLESS AUTHORISED BY WHO DARES PTY LTD. Checked By: Glenn Armstrong Cert# 0026337

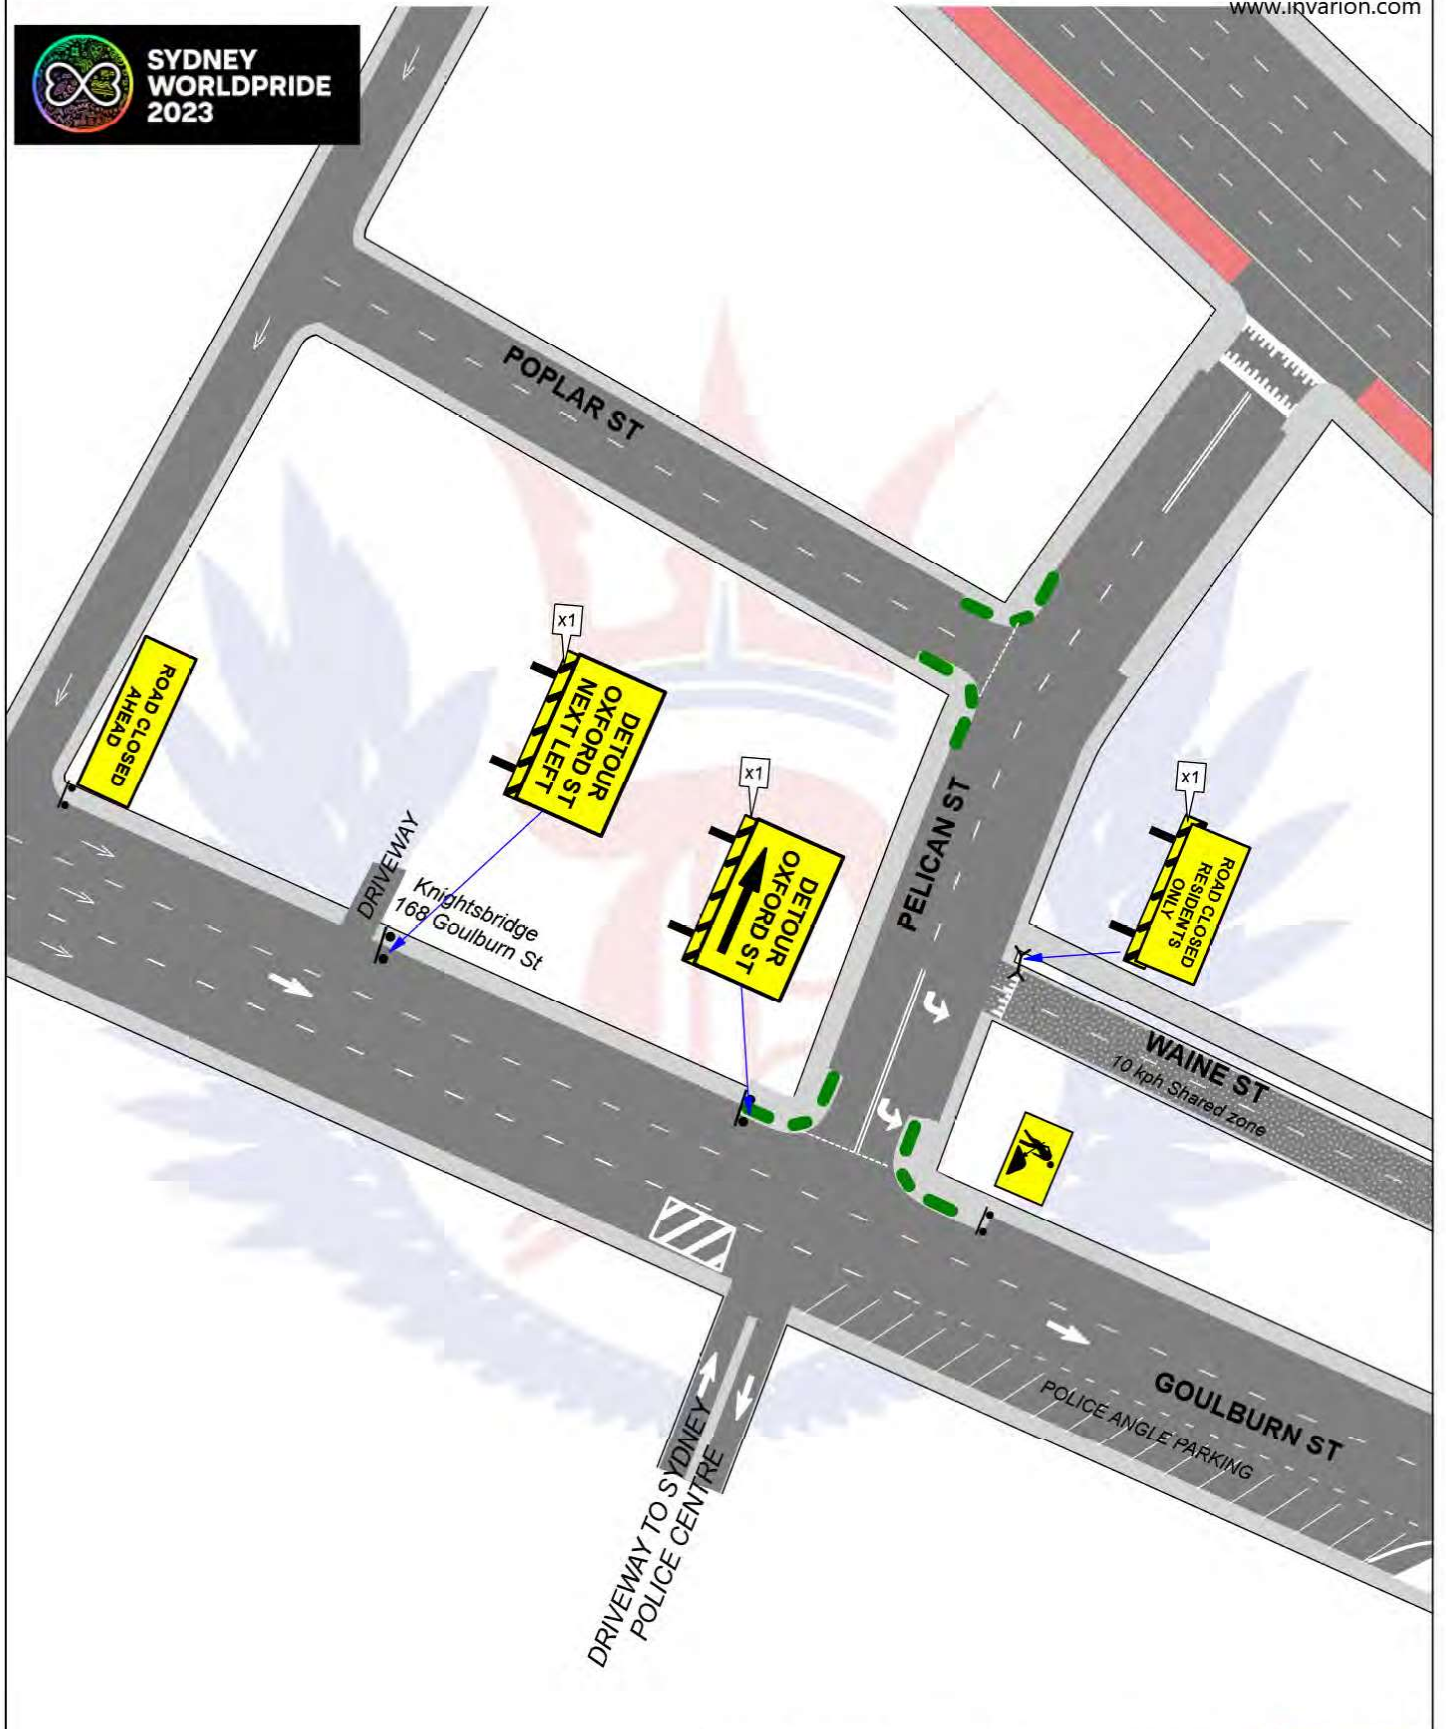

FRIDAY 24th Feb 2023

AS AT 27 OCT 2022


TGS V05

PRIDE VILLAGES

Goulburn St & Pelican St SURRY HILLS

AGENCY	PRIMARY TASK	SECONDARY TASK	STAFF ON-SITE	TIMES	Sheet No.	1 of 1
TfNSW					T.C.S. No.	n/a
POLICE					Scale:	Not to Scale
WHO DARES	Deliver & Install Traffic Control Equipment			1200-2330	Drawn:	Greg Mooney Cert.0027718
SOLD OUT						

Who Dares Pty Ltd accepts no liability for the implementation or execution of this TGS unless undertaken by authorised Who Dares personnel. ALL TRAFFIC GUIDANCE SCHEMES ARE COPYRIGHT/PROPERTY OF WHO DARES PTY LTD AND ARE NOT TRANSFERABLE UNLESS AUTHORISED BY WHO DARES PTY LTD. Checked By: Glenn Armstrong Cert # 0026337

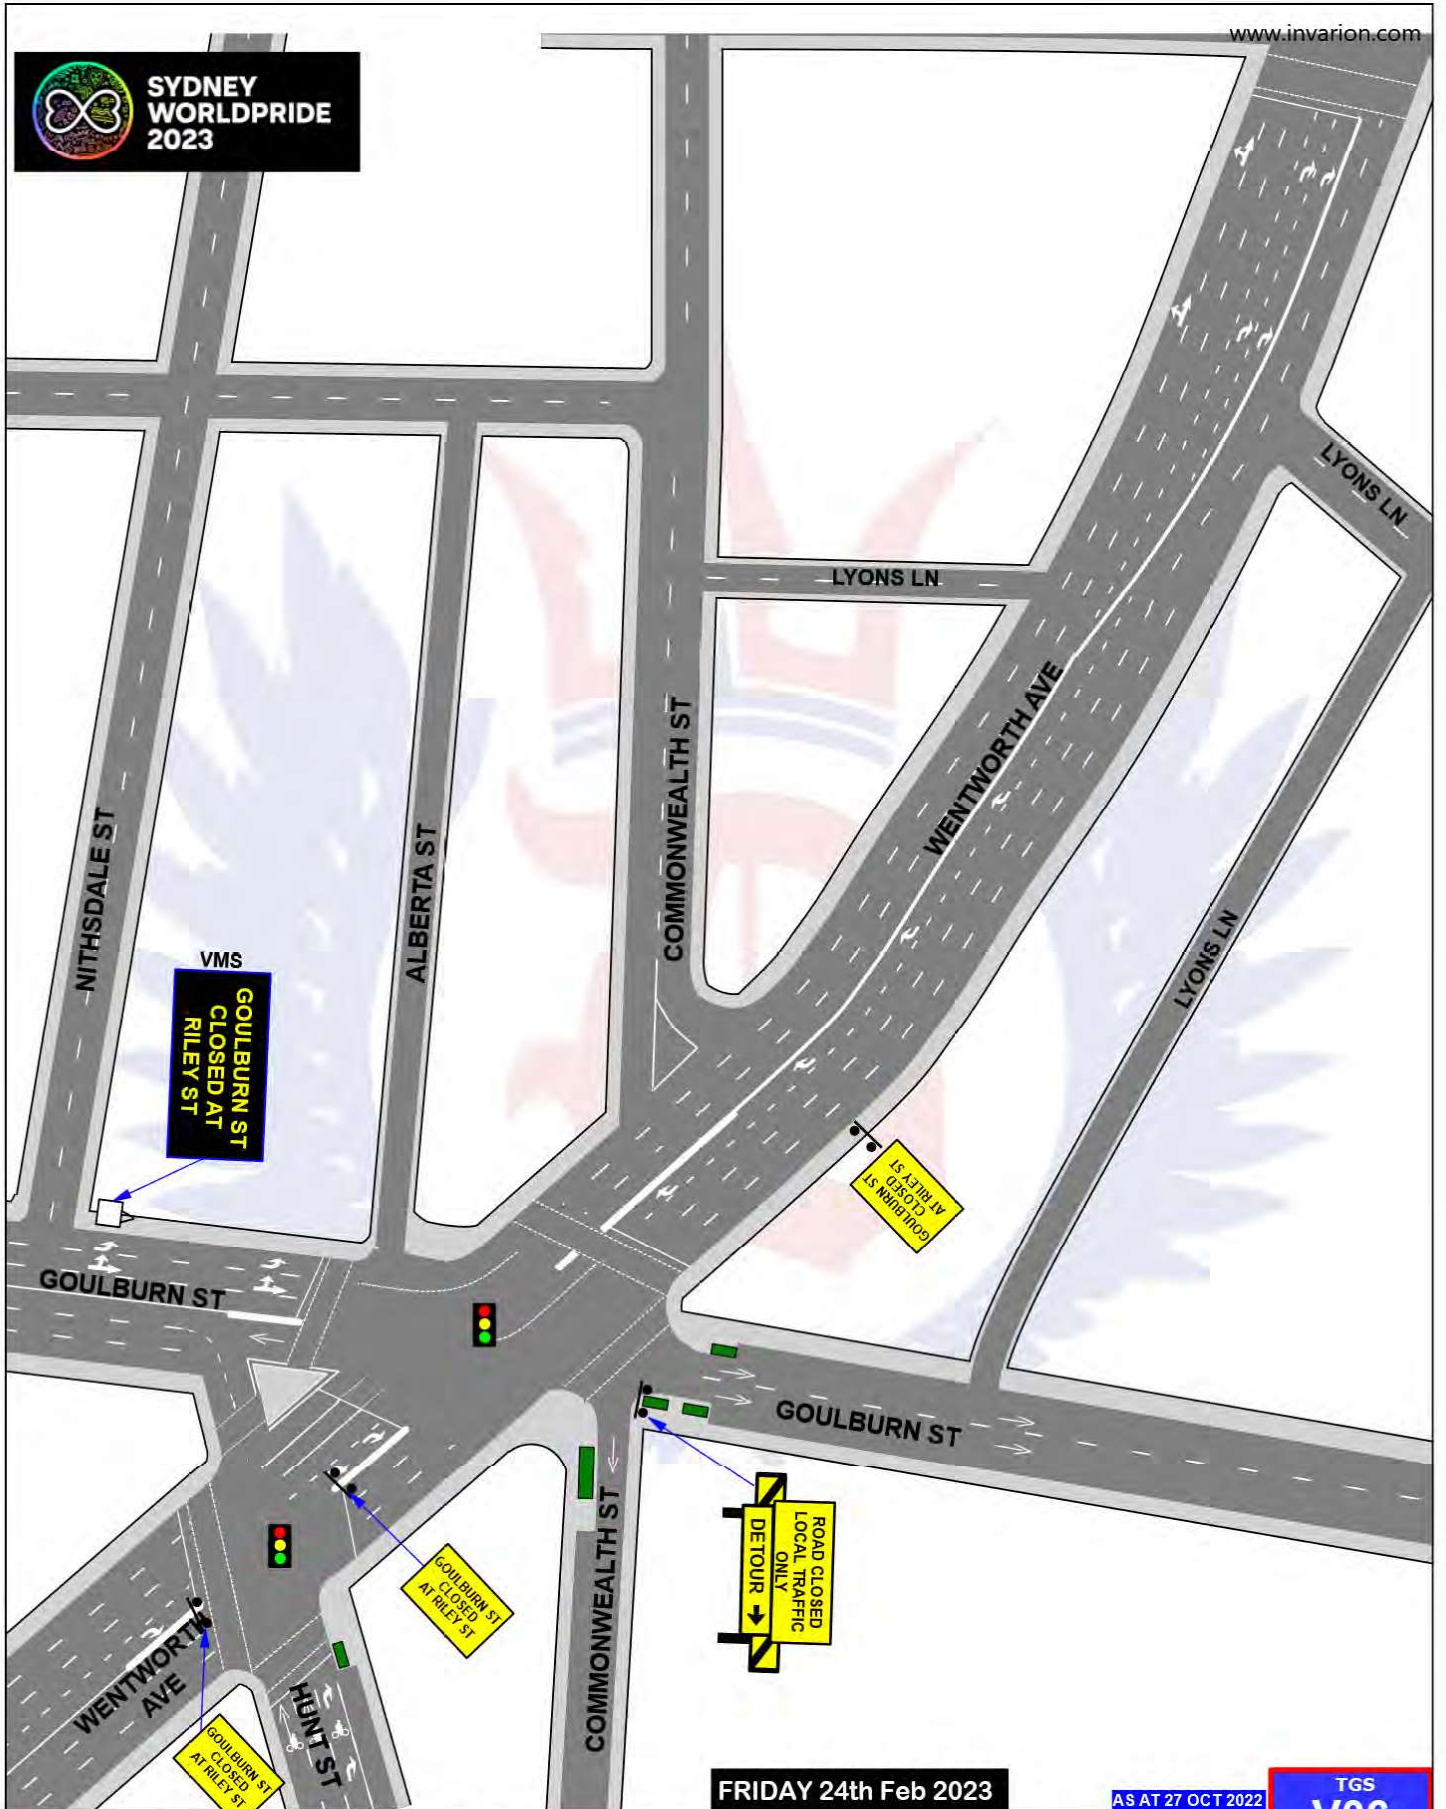

FRIDAY 24th Feb 2023

AS AT 27 OCT 2022

TGS V06

PRIDE VILLAGES

South Dowling St & Flinders St SURRY HILLS

AGENCY	PRIMARY TASK	SECONDARY TASK	STAFF ON-SITE	TIMES	Sheet No.	1 of 1
TfNSW					T.C.S. No.	0311
POLICE					Scale:	Not to Scale
WHO DARES	Deliver & Install Traffic Control Equipment			1200-2330	Drawn:	Greg Mooney Cert.0027718
SOLD OUT						

Who Dares Pty Ltd accepts no liability for the implementation or execution of this TGS unless undertaken by authorised Who Dares personnel. ALL TRAFFIC GUIDANCE SCHEMES ARE COPYRIGHT/PROPERTY OF WHO DARES PTY LTD AND ARE NOT TRANSFERABLE UNLESS AUTHORISED BY WHO DARES PTY LTD. Checked By: Glenn Armstrong Cert # 0026337