




**SYDNEY
WORLDPRIDE
2023**


PRIDE VILLAGES

**00:01 Sunday 26th February till
23:59 Friday 3rd March 2023**

TGS

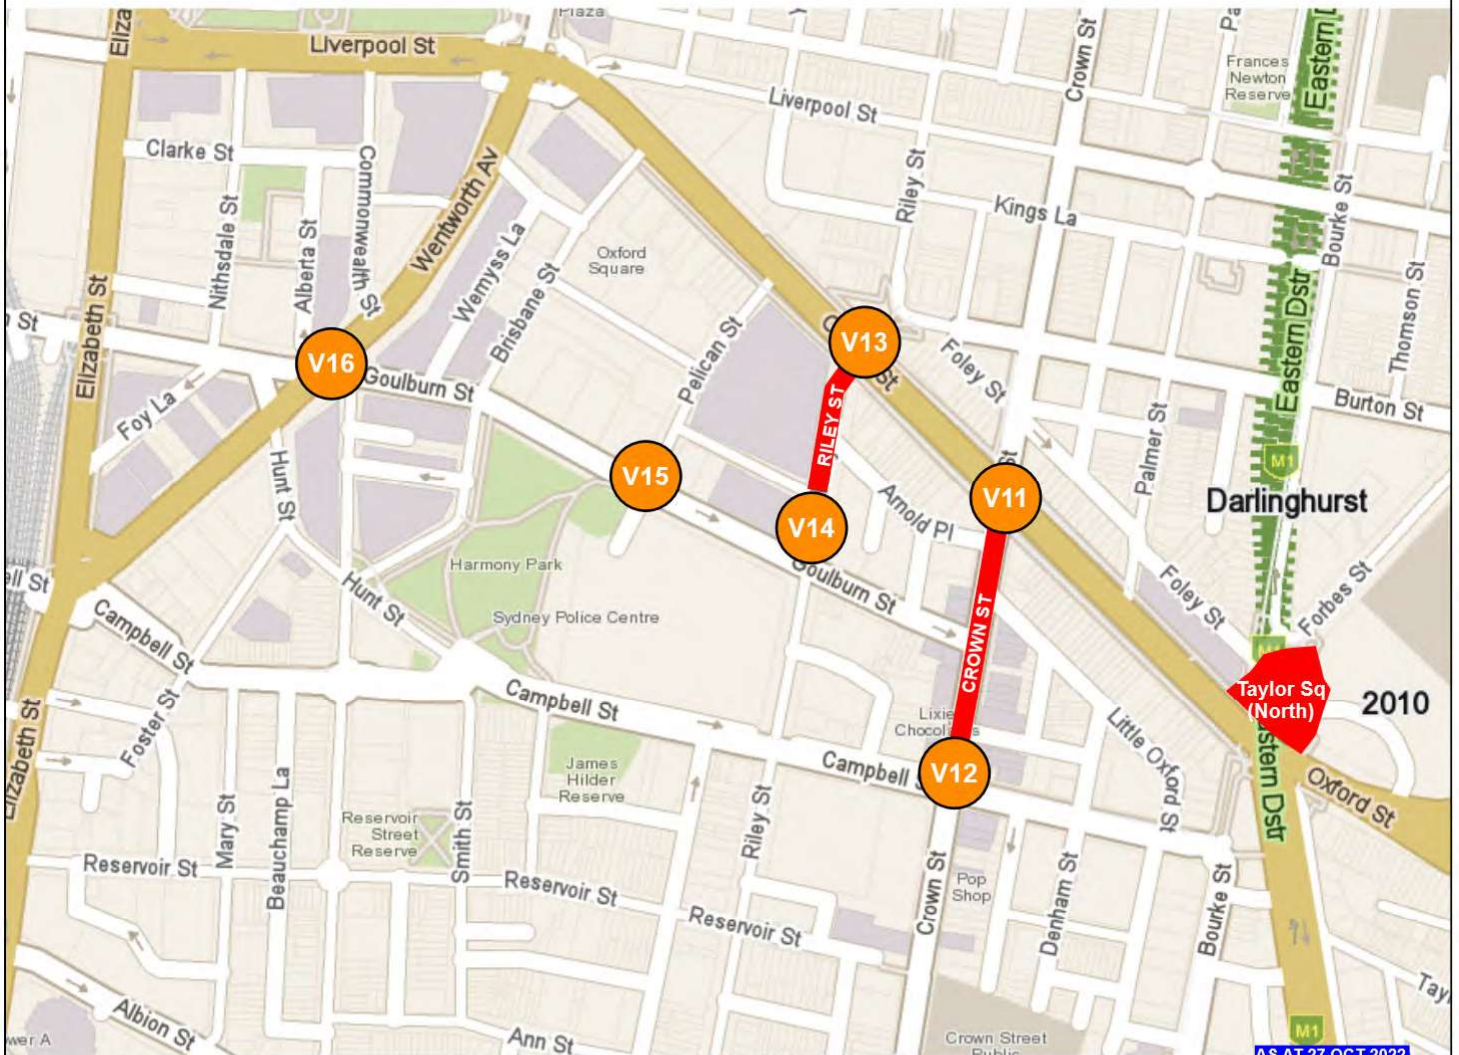

AS AT 27 OCT 2022

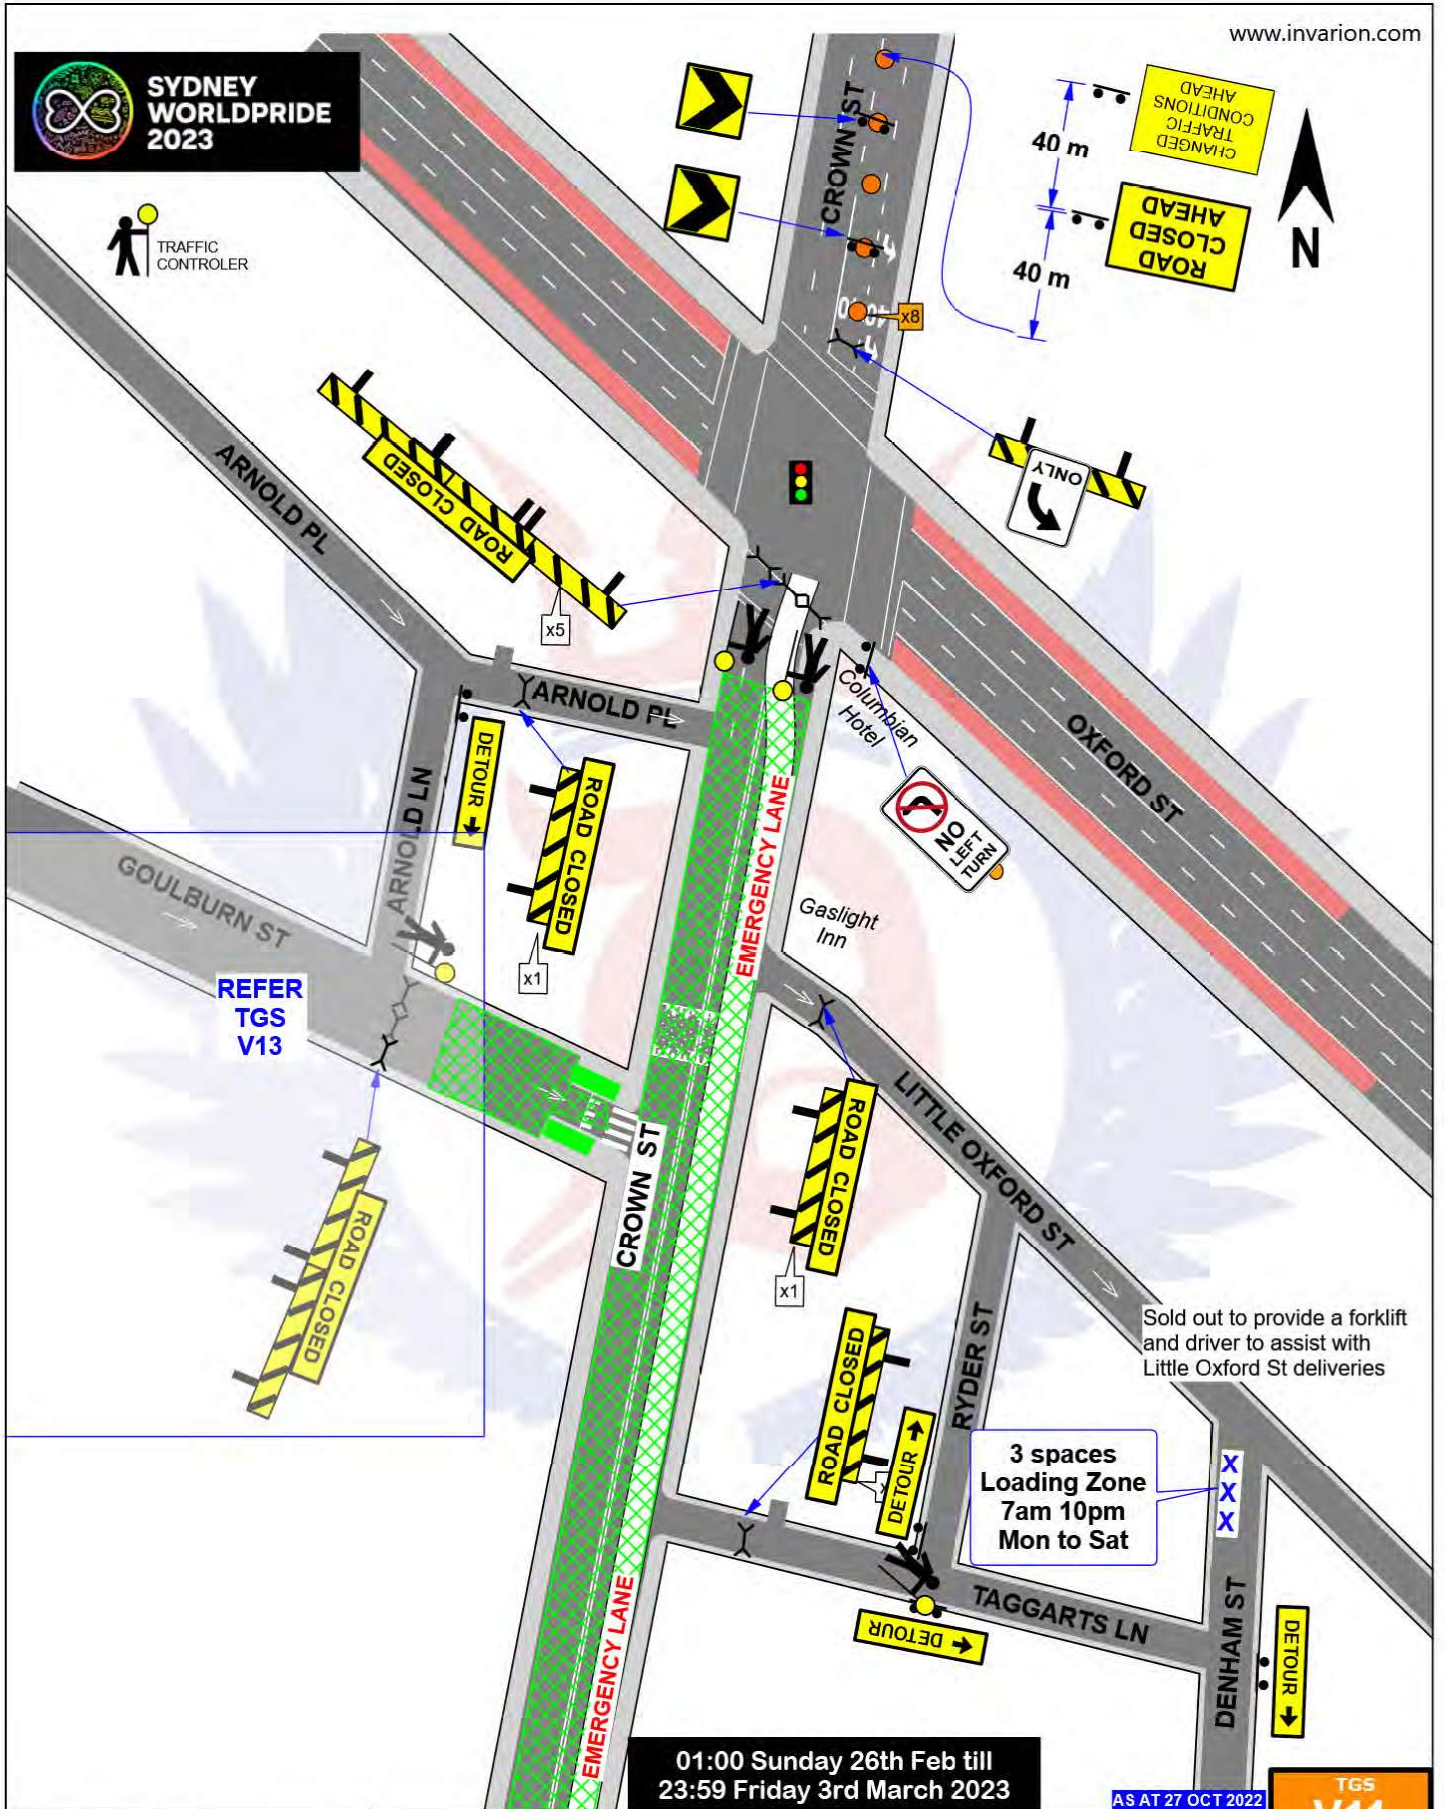


01:00 Sunday 26th Feb till
23:59 Friday 3rd March 2023

AS AT 27 OCT 2022

TGS
V11

PRIDE VILLAGES		Crown St & Oxford St SURRY HILLS				
AGENCY	PRIMARY TASK	SECONDARY TASK	STAFF ON-SITE	TIMES	Sheet No.	1 of 1
TfNSW					T.C.S. No.	0684
POLICE					Scale:	Not to Scale
WHO DARES	Deliver Traffic Control Equipment	Implement closure & Control Traffic	4	see above	Drawn:	Greg Mooney Cert.0027718
SOLD OUT						

Who Dares Pty Ltd accepts no liability for the implementation or execution of this TGS unless undertaken by authorised Who Dares personnel. ALL TRAFFIC GUIDANCE SCHEMES ARE COPYRIGHT/PROPERTY OF WHO DARES PTY LTD AND ARE NOT TRANSFERABLE UNLESS AUTHORISED BY WHO DARES PTY LTD. Checked By: Glenn Armstrong Cert# 0026337

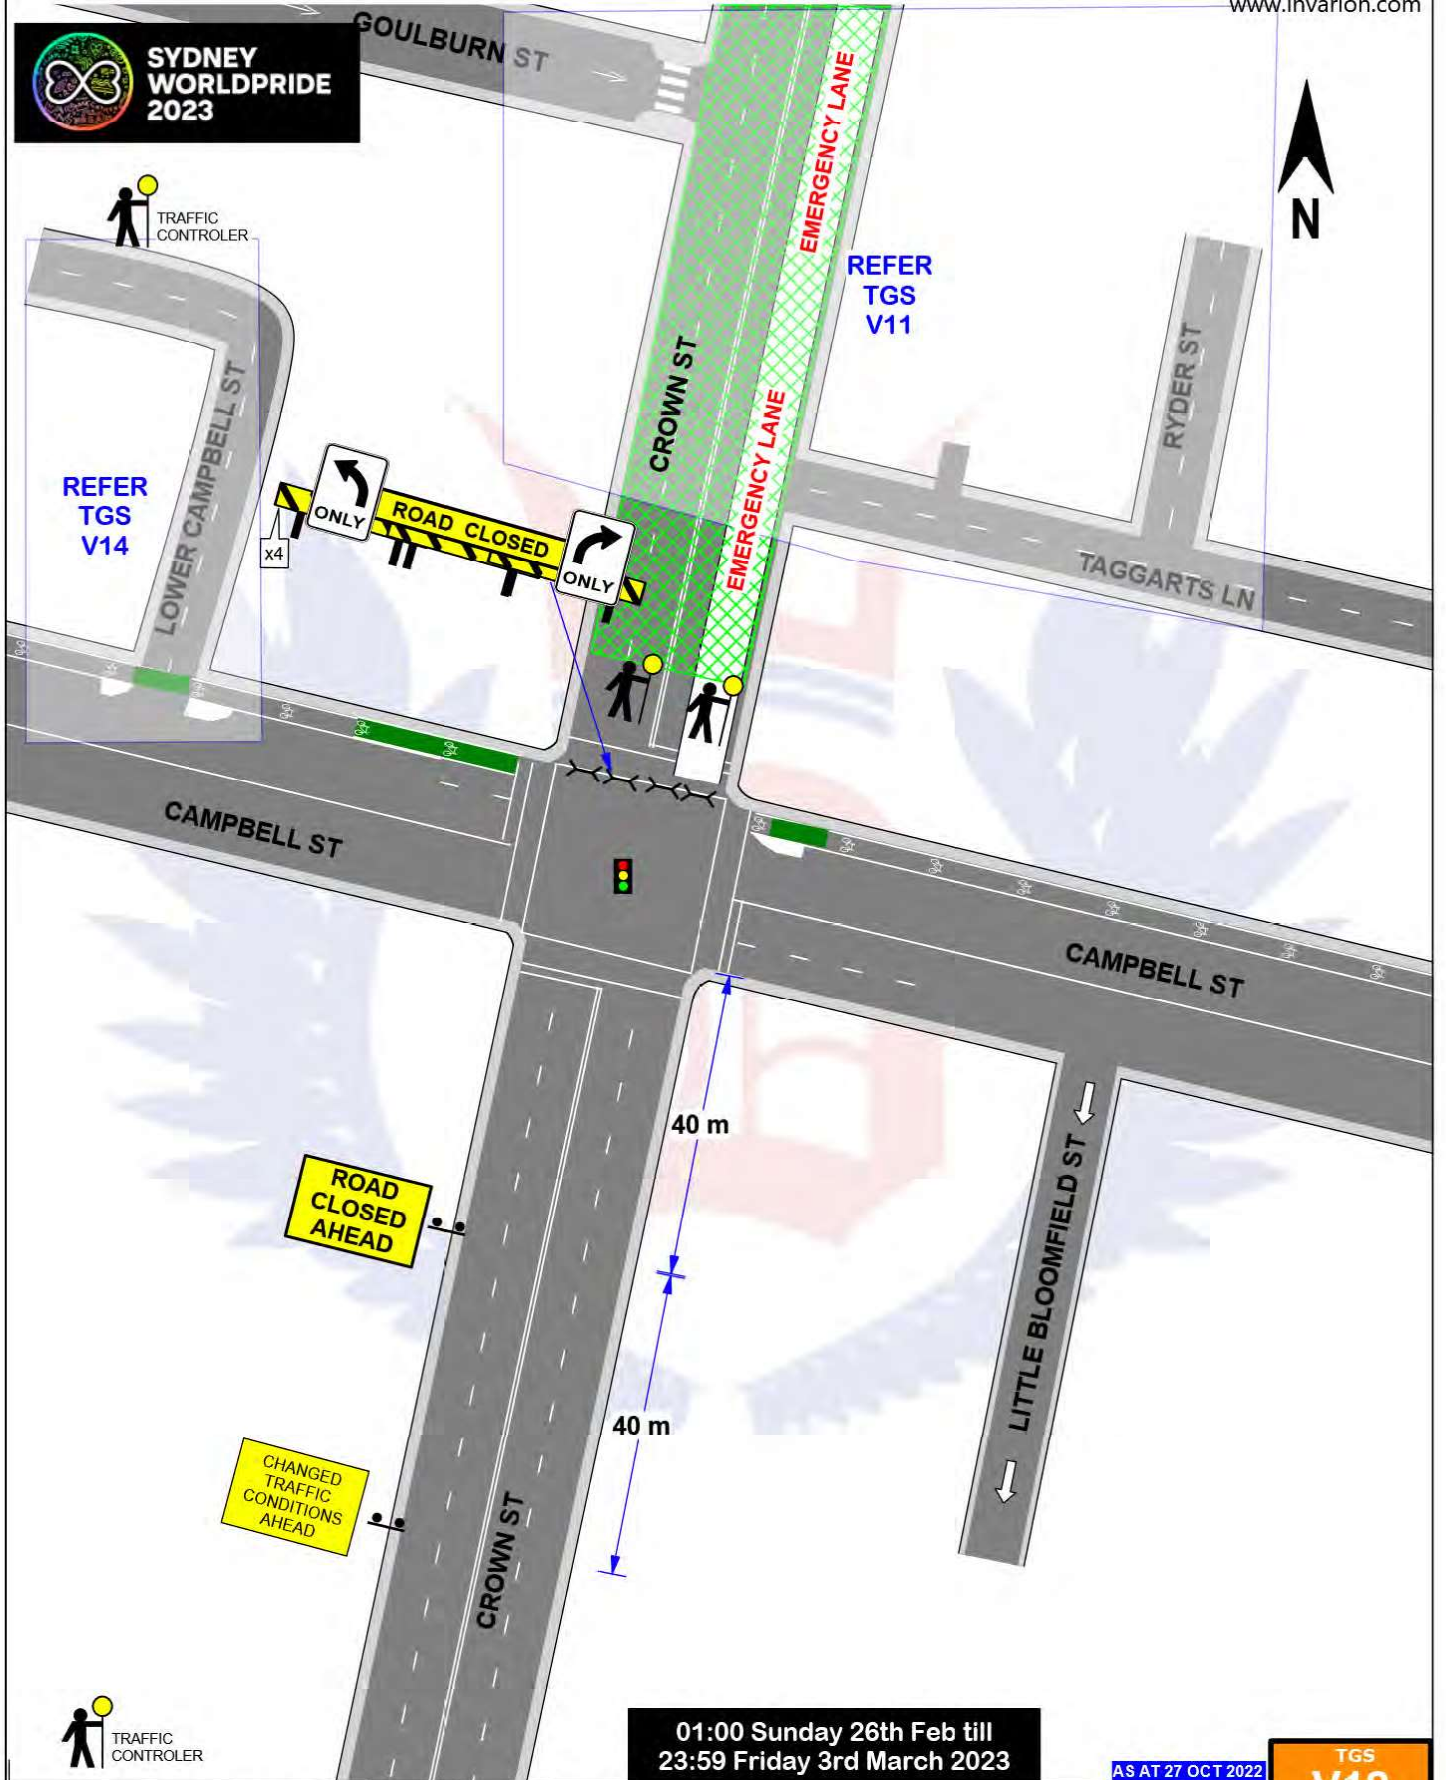

01:00 Sunday 26th Feb till
23:59 Friday 3rd March 2023

AS AT 27 OCT 2022

TGS
V12

PRIDE VILLAGES


Crown St & Campbell St SURRY HILLS

AGENCY	PRIMARY TASK	SECONDARY TASK	STAFF ON-SITE	TIMES	Sheet No.	1 of 1
TfNSW					T.C.S. No.	0687
POLICE					Scale:	Not to Scale
WHO DARES	Deliver Traffic Control Equipment	Implement closure & Control Traffic	2	see above	Drawn:	Greg Mooney Cert.0027718
SOLD OUT						

Who Dares Pty Ltd accepts no liability for the implementation or execution of this TGS unless undertaken by authorised Who Dares personnel. ALL TRAFFIC GUIDANCE SCHEMES ARE COPYRIGHT/PROPERTY OF WHO DARES PTY LTD AND ARE NOT TRANSFERABLE UNLESS AUTHORISED BY WHO DARES PTY LTD. Checked By: Glenn Armstrong Cert# 0026337



TRAFFIC CONTROLLER

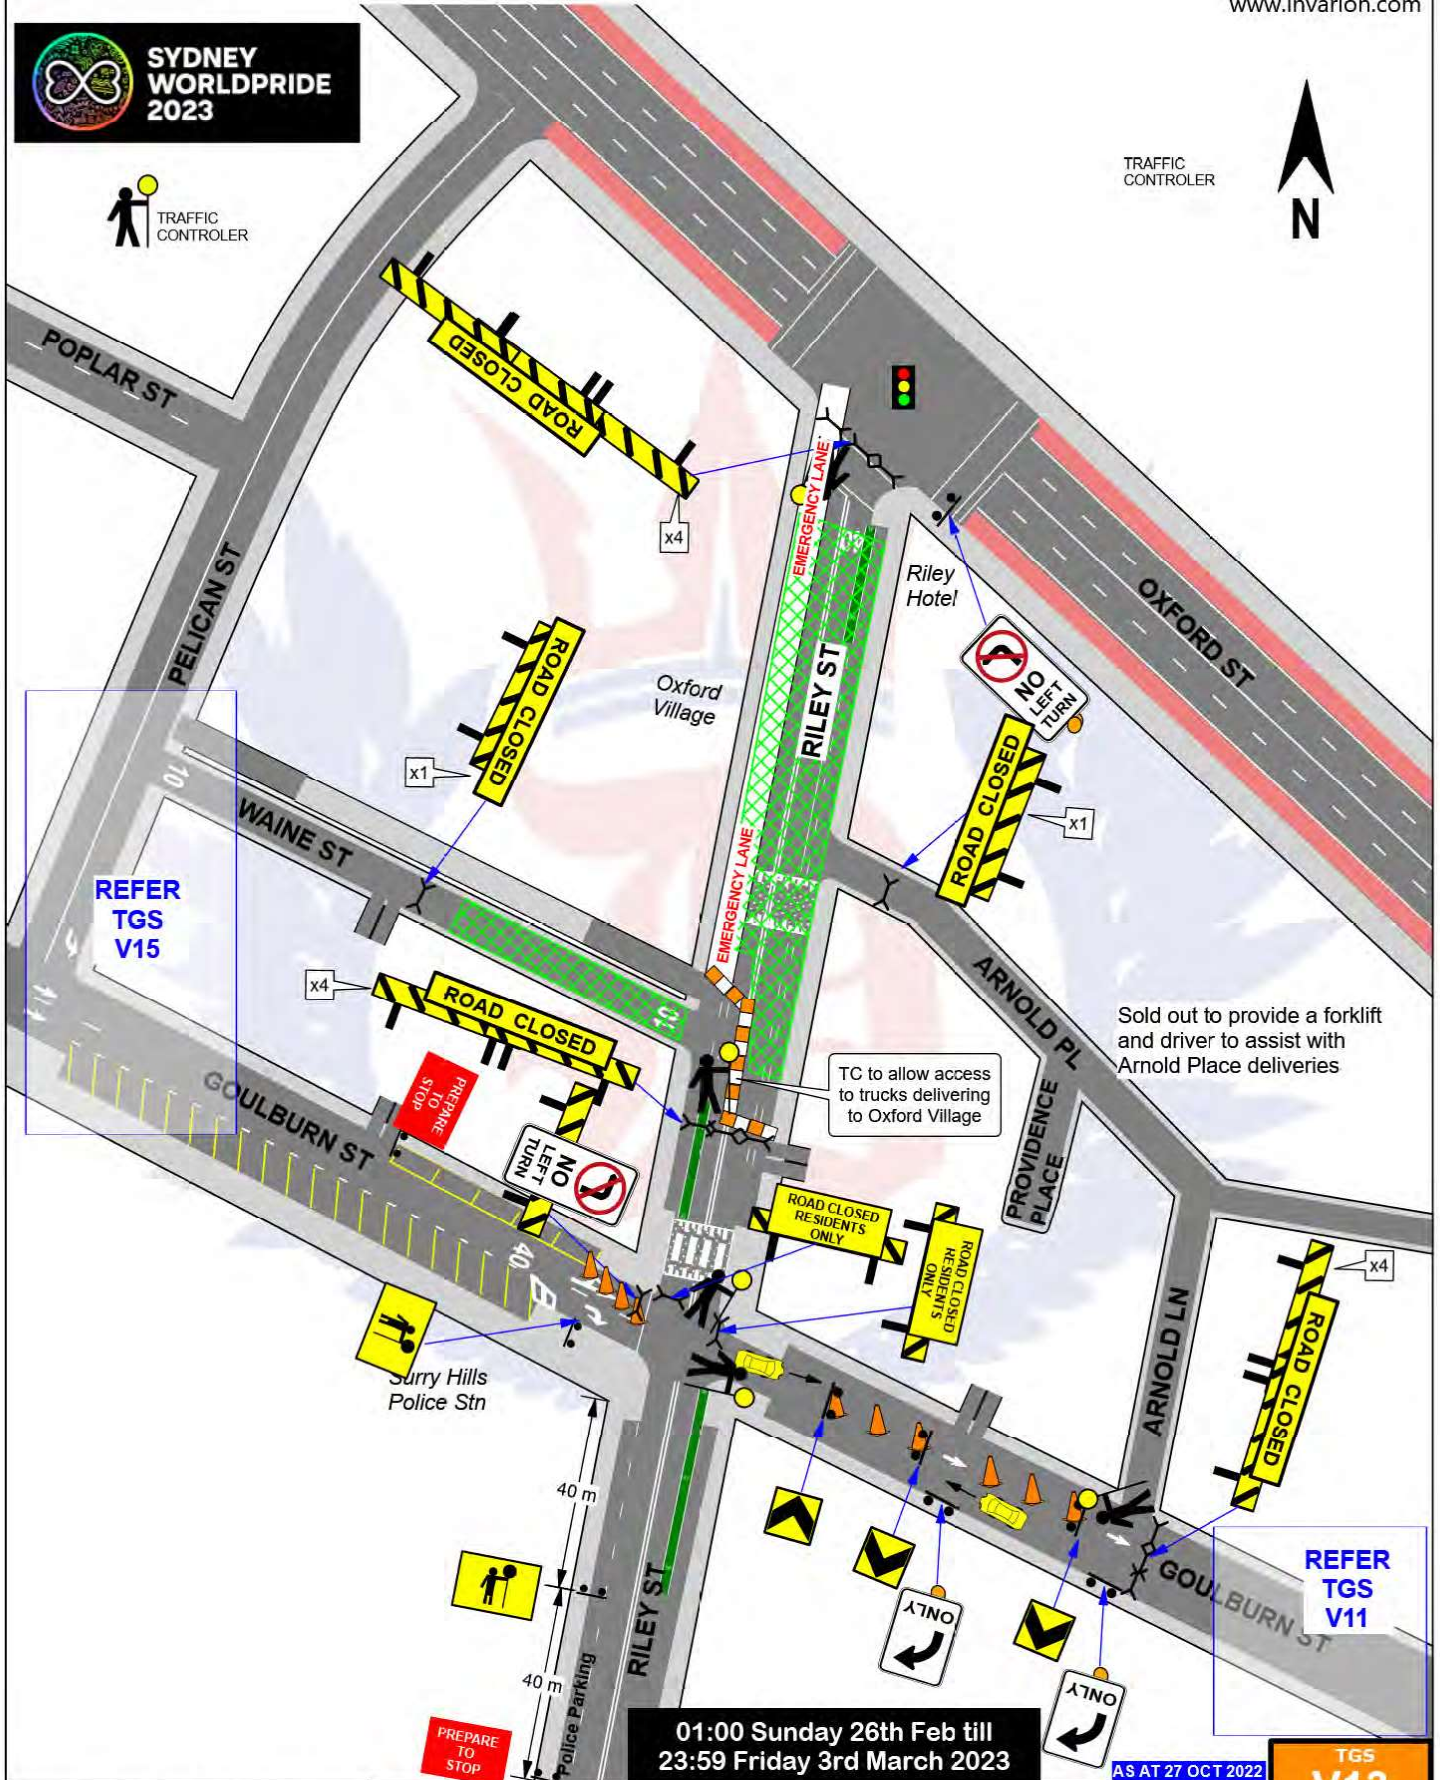

01:00 Sunday 26th Feb till
23:59 Friday 3rd March 2023

AS AT 27 OCT 2022

TGS
V13

PRIDE VILLAGES

Riley St & Oxford St SURRY HILLS


AGENCY	PRIMARY TASK	SECONDARY TASK	STAFF ON-SITE	TIMES	Sheet No.	1 of 1
TfNSW					T.C.S. No.	0683
POLICE					Scale:	Not to Scale
WHO DARES	Deliver Traffic Control Equipment	Implement closure & Control Traffic	5	see above	Drawn:	Greg Mooney Cert.0027718
SOLD OUT						

Who Dares Pty Ltd accepts no liability for the implementation or execution of this TGS unless undertaken by authorised Who Dares personnel. ALL TRAFFIC GUIDANCE SCHEMES ARE COPYRIGHT/PROPERTY OF WHO DARES PTY LTD AND ARE NOT TRANSFERABLE UNLESS AUTHORISED BY WHO DARES PTY LTD. Checked By: Glenn Armstrong Cert# 0026337



LOCAL ACCESS

- Police parking
- Goulburn St between Riley St & Crown St
- Riley St
- Arnold Place
- Arnold Lane
- Providence Place
- Oxford Village delivery dock beside Waine St

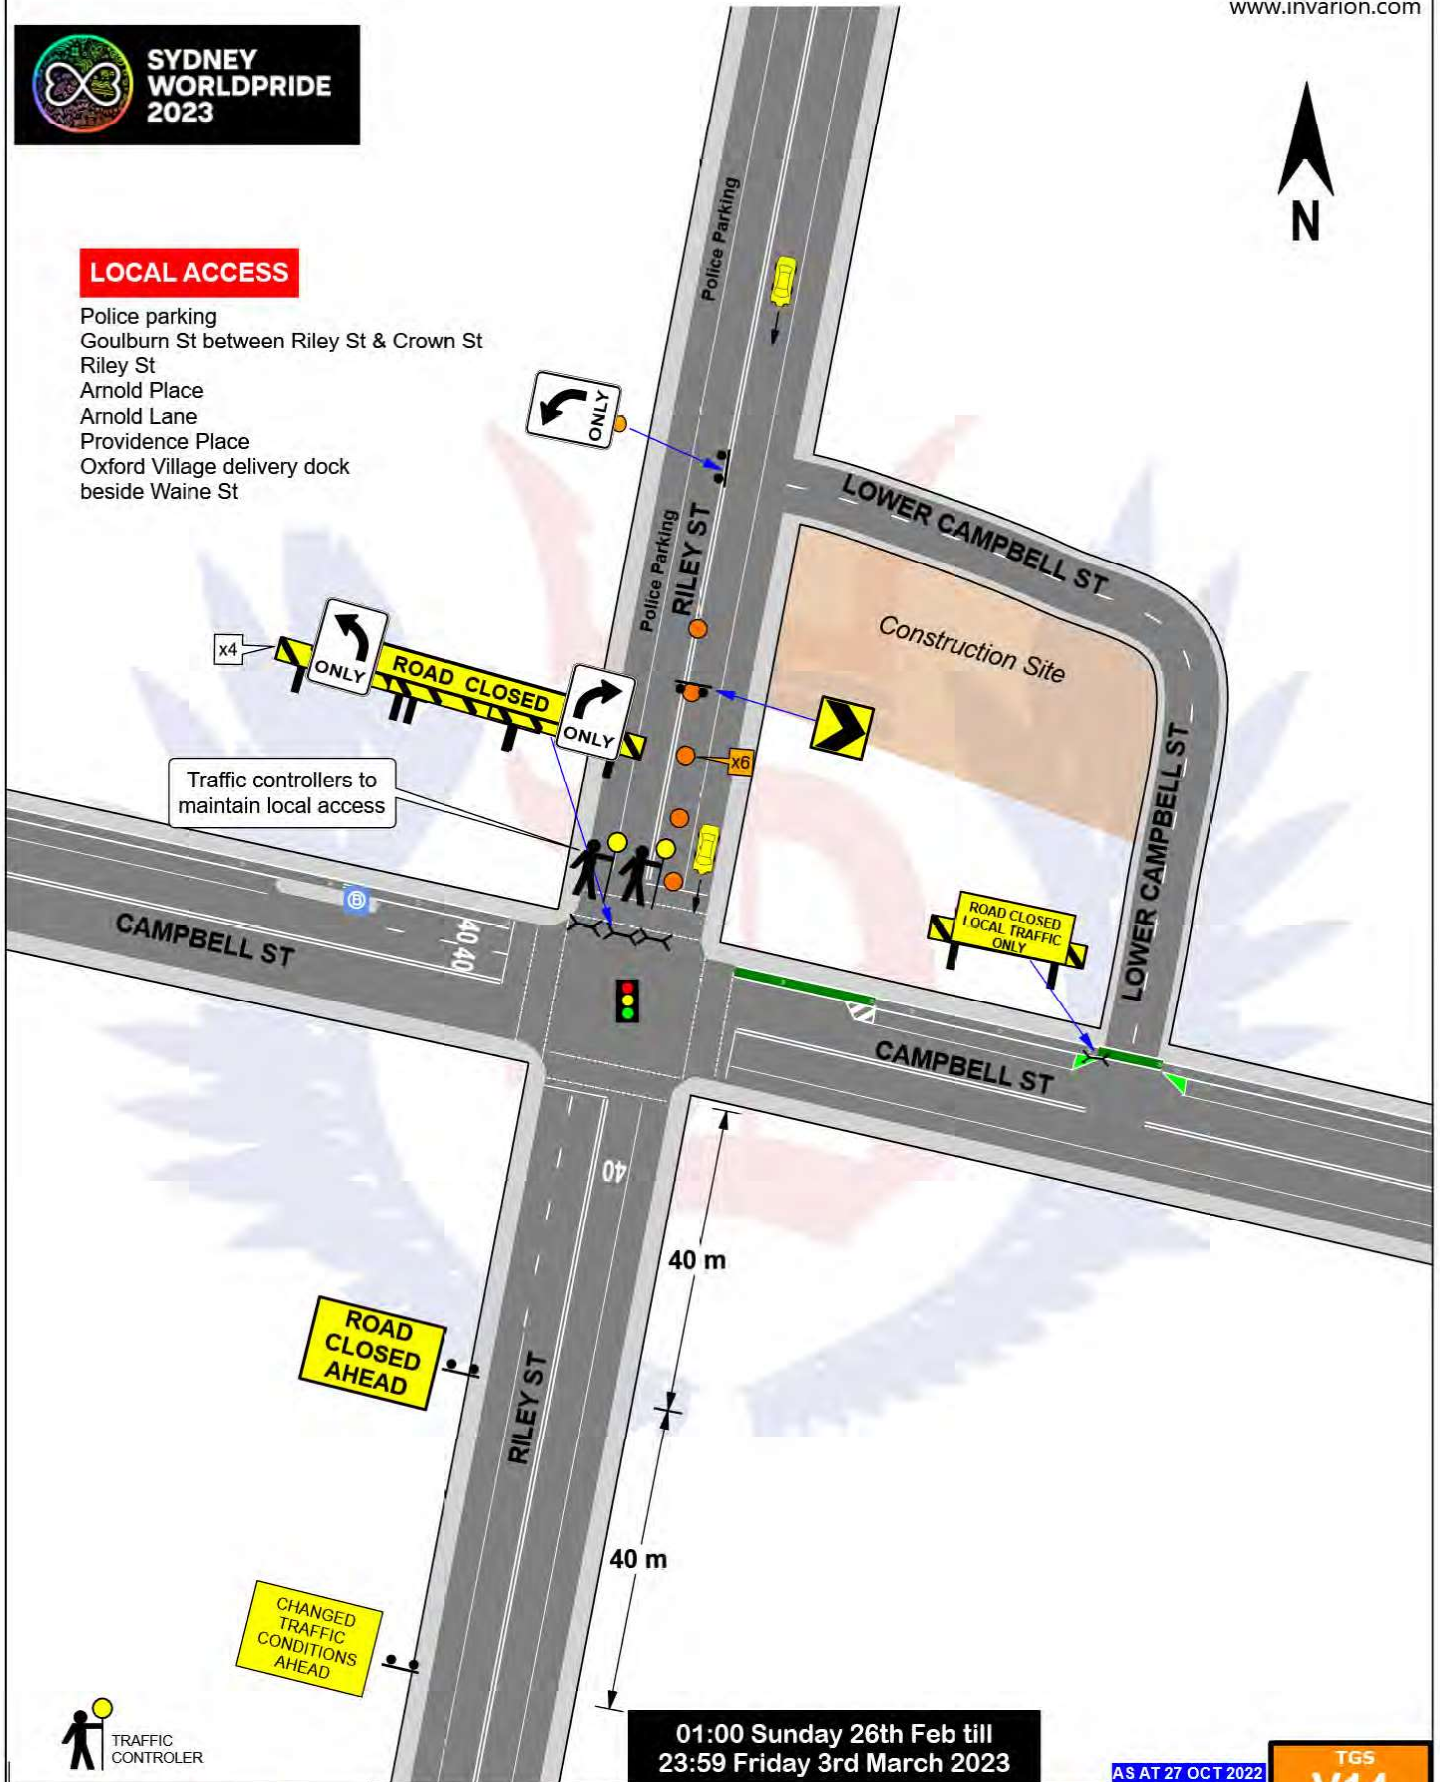

**01:00 Sunday 26th Feb till
23:59 Friday 3rd March 2023**

AS AT 27 OCT 2022


**TGS
V14**

PRIDE VILLAGES

Riley St & Campbell St SURRY HILLS

AGENCY	PRIMARY TASK	SECONDARY TASK	STAFF ON-SITE	TIMES	Sheet No.	1 of 1
TfNSW					T.C.S. No.	0036
POLICE					Scale:	Not to Scale
WHO DARES	Deliver Traffic Control Equipment	Implement closure & Control Traffic	2	see above	Drawn:	Greg Mooney Cert.0027718
SOLD OUT						

Who Dares Pty Ltd accepts no liability for the implementation or execution of this TGS unless undertaken by authorised Who Dares personnel.
ALL TRAFFIC GUIDANCE SCHEMES ARE COPYRIGHT/PROPERTY OF WHO DARES PTY LTD AND ARE NOT TRANSFERABLE UNLESS AUTHORISED BY WHO DARES PTY LTD. Checked By: Glenn Armstrong Cert# 0026337

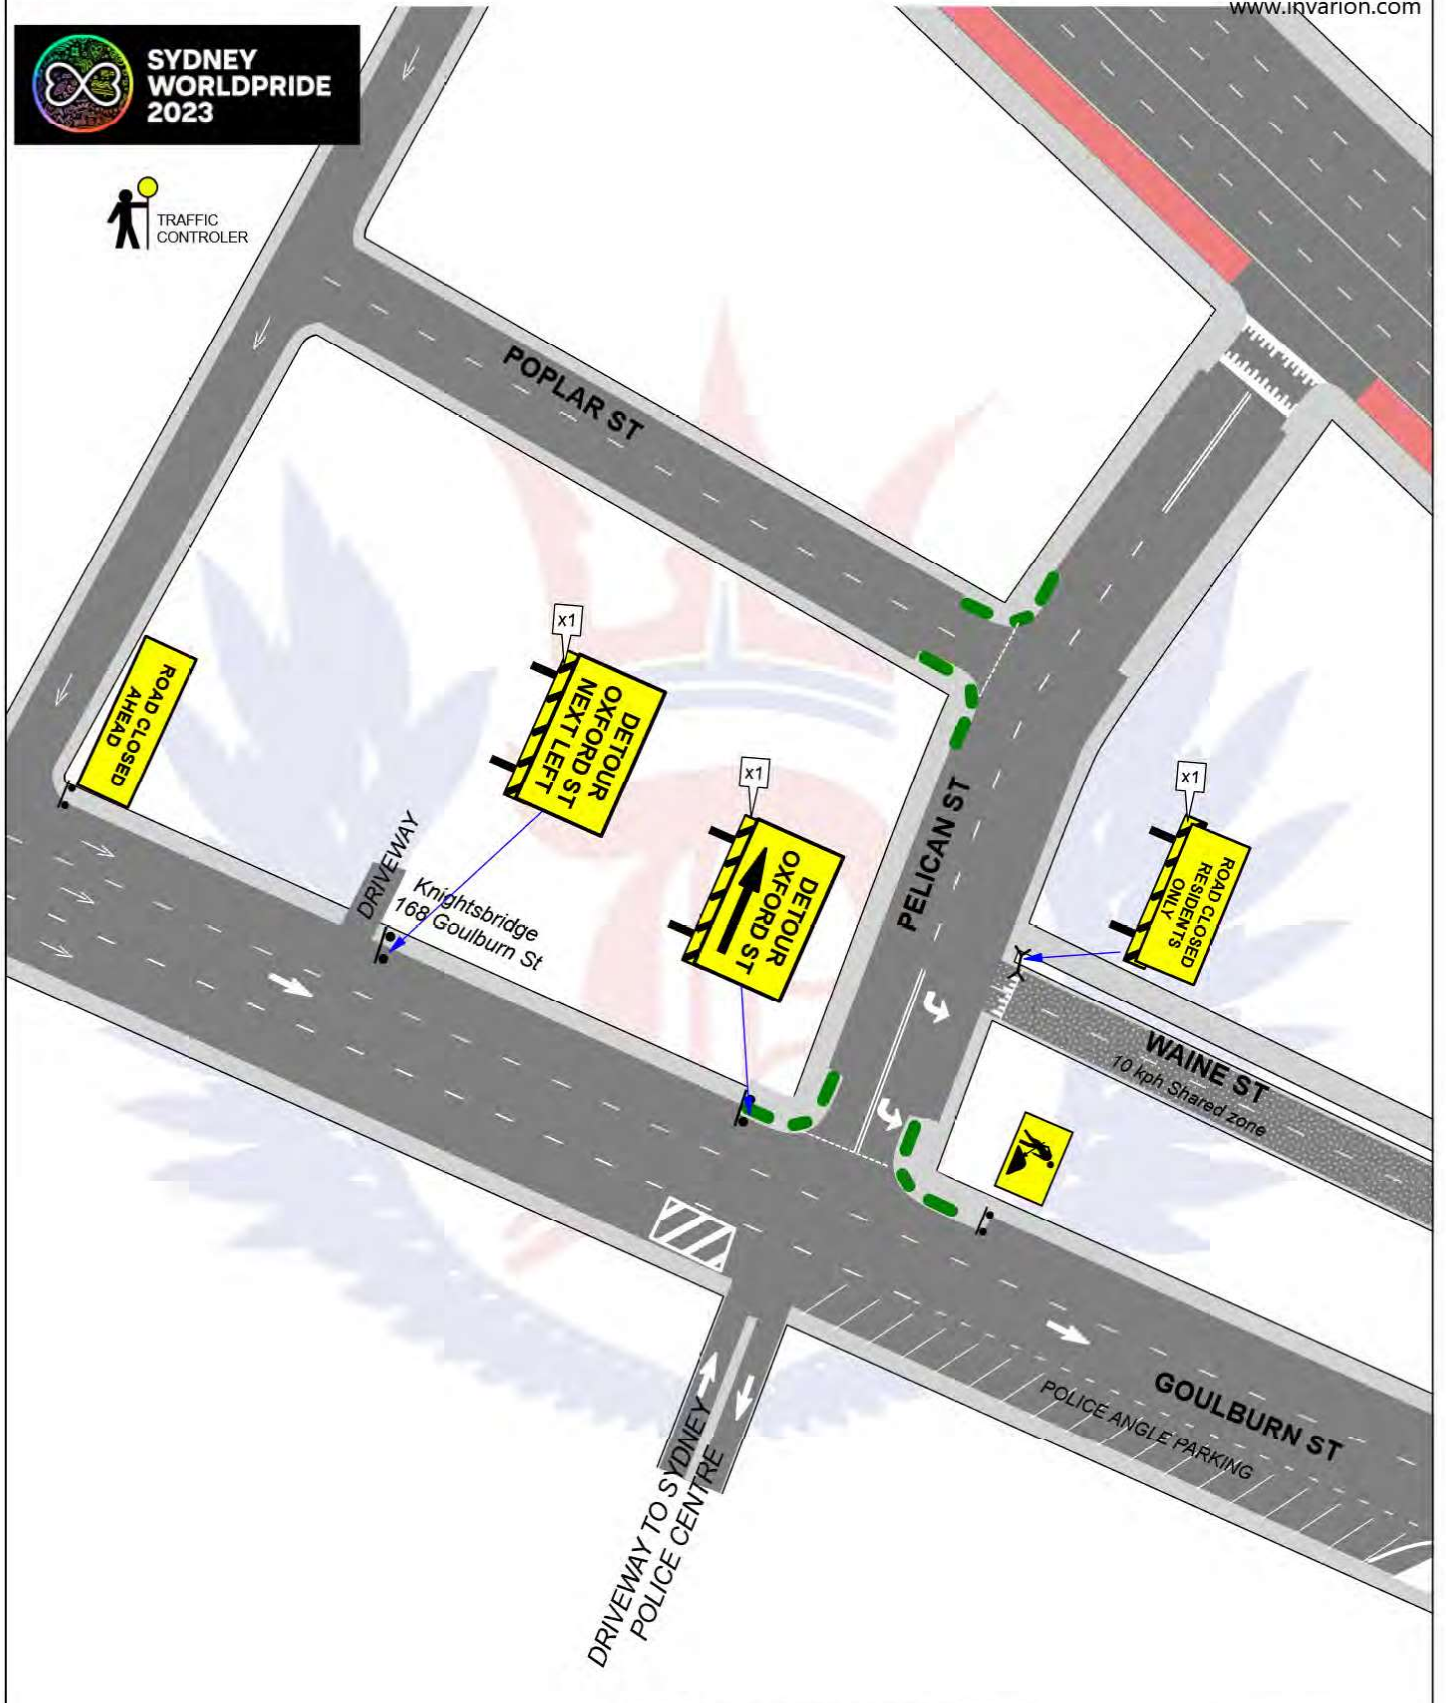


01:00 Sunday 26th Feb till
23:59 Friday 3rd March 2023

AS AT 27 OCT 2022

TGS
V15

PRIDE VILLAGES		Goulburn St & Pelican St SURRY HILLS			Sheet No.	1 of 1
AGENCY	PRIMARY TASK	SECONDARY TASK	STAFF ON-SITE	TIMES	T.C.S. No.	n/a
TfNSW					Scale:	Not to Scale
POLICE					Drawn:	Greg Mooney Cert.0027718
WHO DARES	Deliver & Install Traffic Control Equipment			see above		
SOLD OUT						

Who Dares Pty Ltd accepts no liability for the implementation or execution of this TGS unless undertaken by authorised Who Dares personnel. ALL TRAFFIC GUIDANCE SCHEMES ARE COPYRIGHT/PROPERTY OF WHO DARES PTY LTD AND ARE NOT TRANSFERABLE UNLESS AUTHORISED BY WHO DARES PTY LTD. Checked By: Glenn Armstrong Cert # 0026337

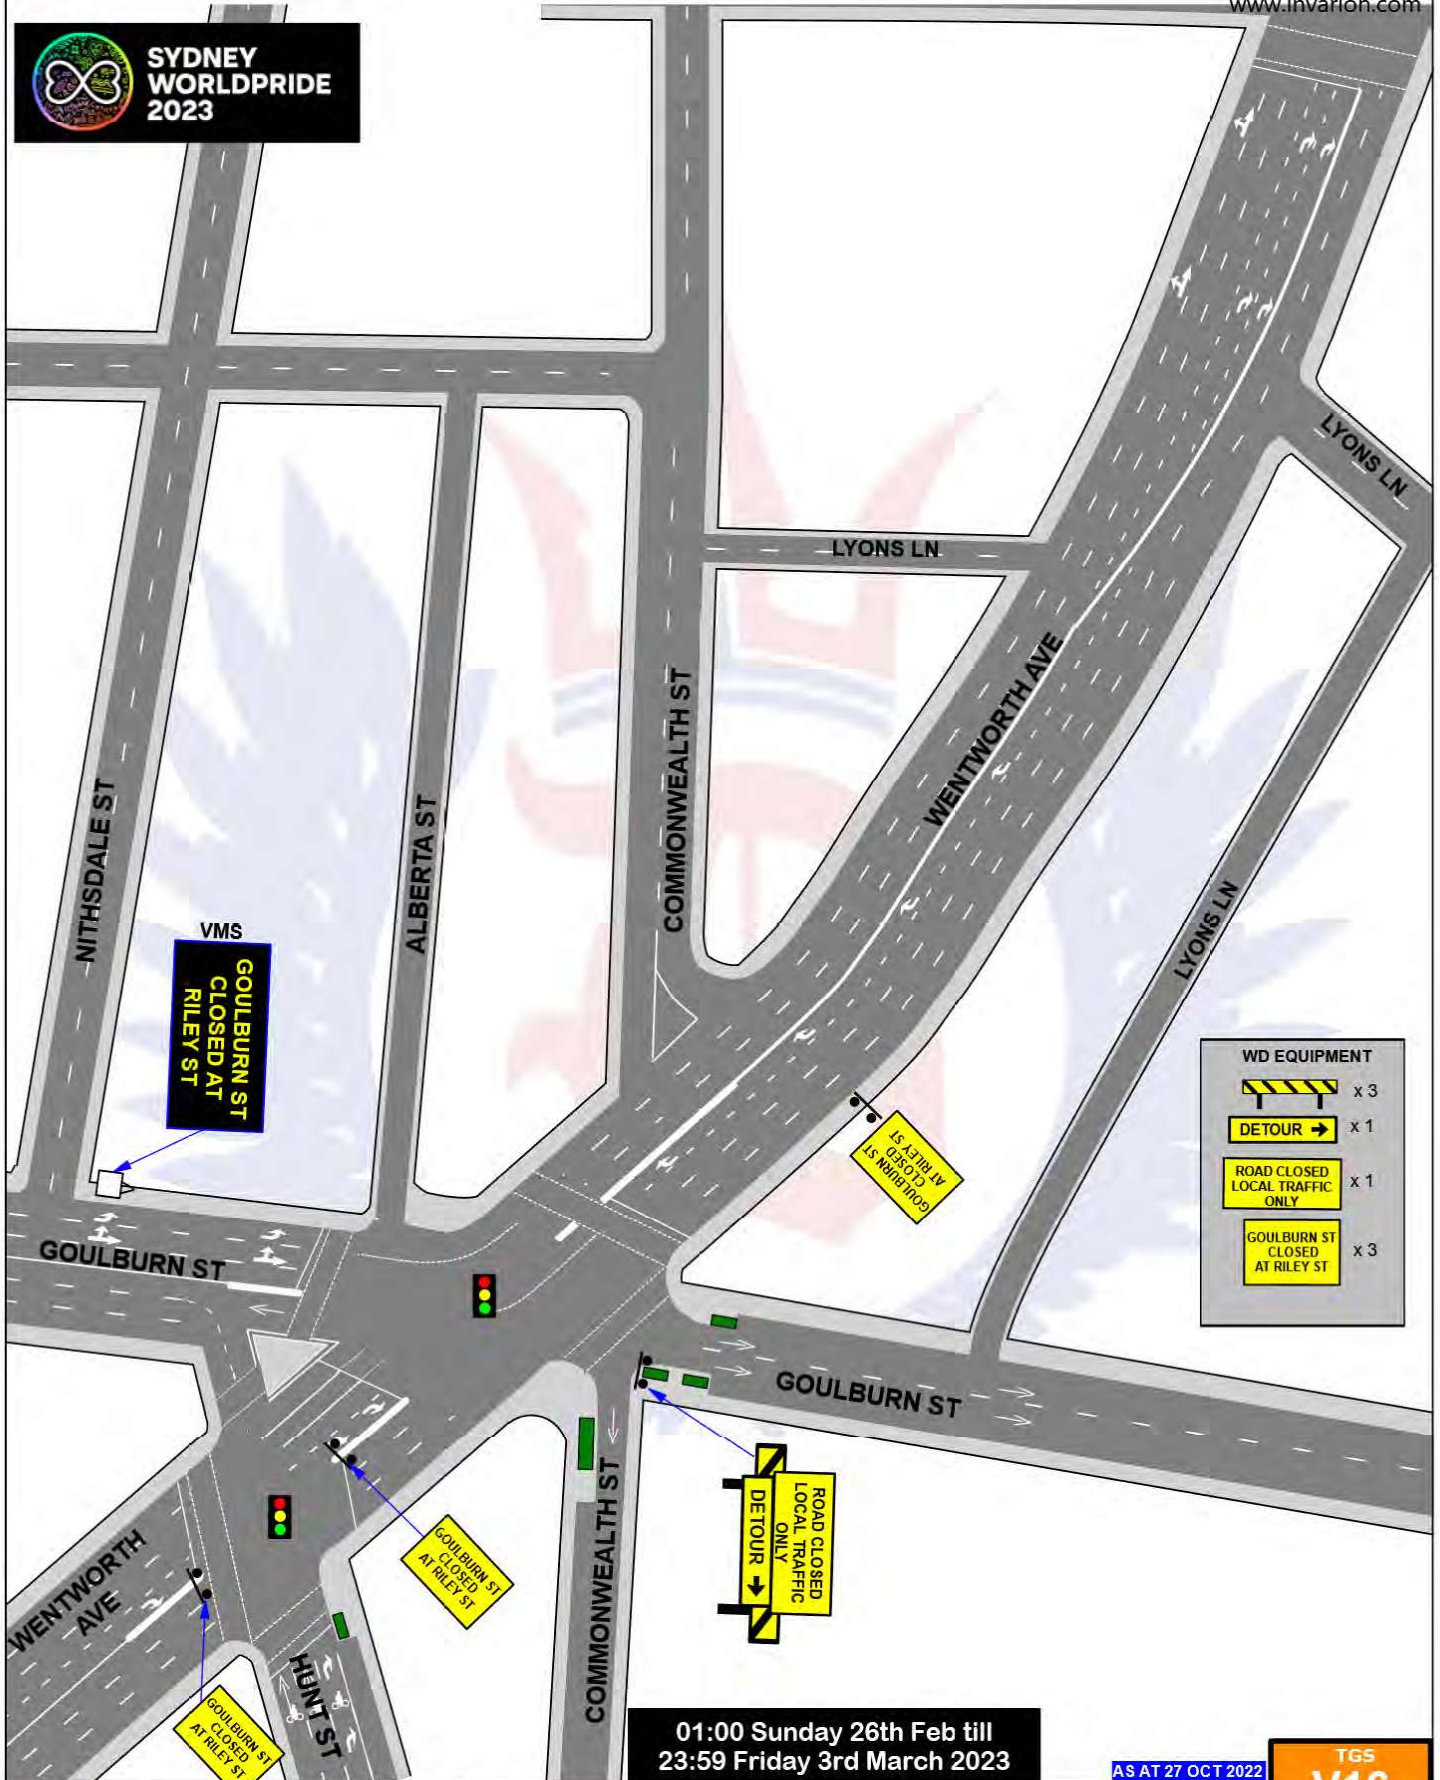

**01:00 Sunday 26th Feb till
23:59 Friday 3rd March 2023**

AS AT 27 OCT 2022

**TGS
V16**

PRIDE VILLAGES

South Dowling St & Flinders St SURRY HILLS

AGENCY	PRIMARY TASK	SECONDARY TASK	STAFF ON-SITE	TIMES	Sheet No.	1 of 1
TfNSW					T.C.S. No.	0311
POLICE					Scale:	Not to Scale
WHO DARES	Deliver & Install Traffic Control Equipment			see above	Drawn:	Greg Mooney Cert.0027718
SOLD OUT						

Who Dares Pty Ltd accepts no liability for the implementation or execution of this TGS unless undertaken by authorised Who Dares personnel. ALL TRAFFIC GUIDANCE SCHEMES ARE COPYRIGHT/PROPERTY OF WHO DARES PTY LTD AND ARE NOT TRANSFERABLE UNLESS AUTHORISED BY WHO DARES PTY LTD. Checked By: Glenn Armstrong Cert # 0026337