




**SYDNEY
WORLDPRIDE
2023**

PRIDE VILLAGES

**00:01 Saturday 4th March till
04:30 Monday 6th March 2023**


TGS

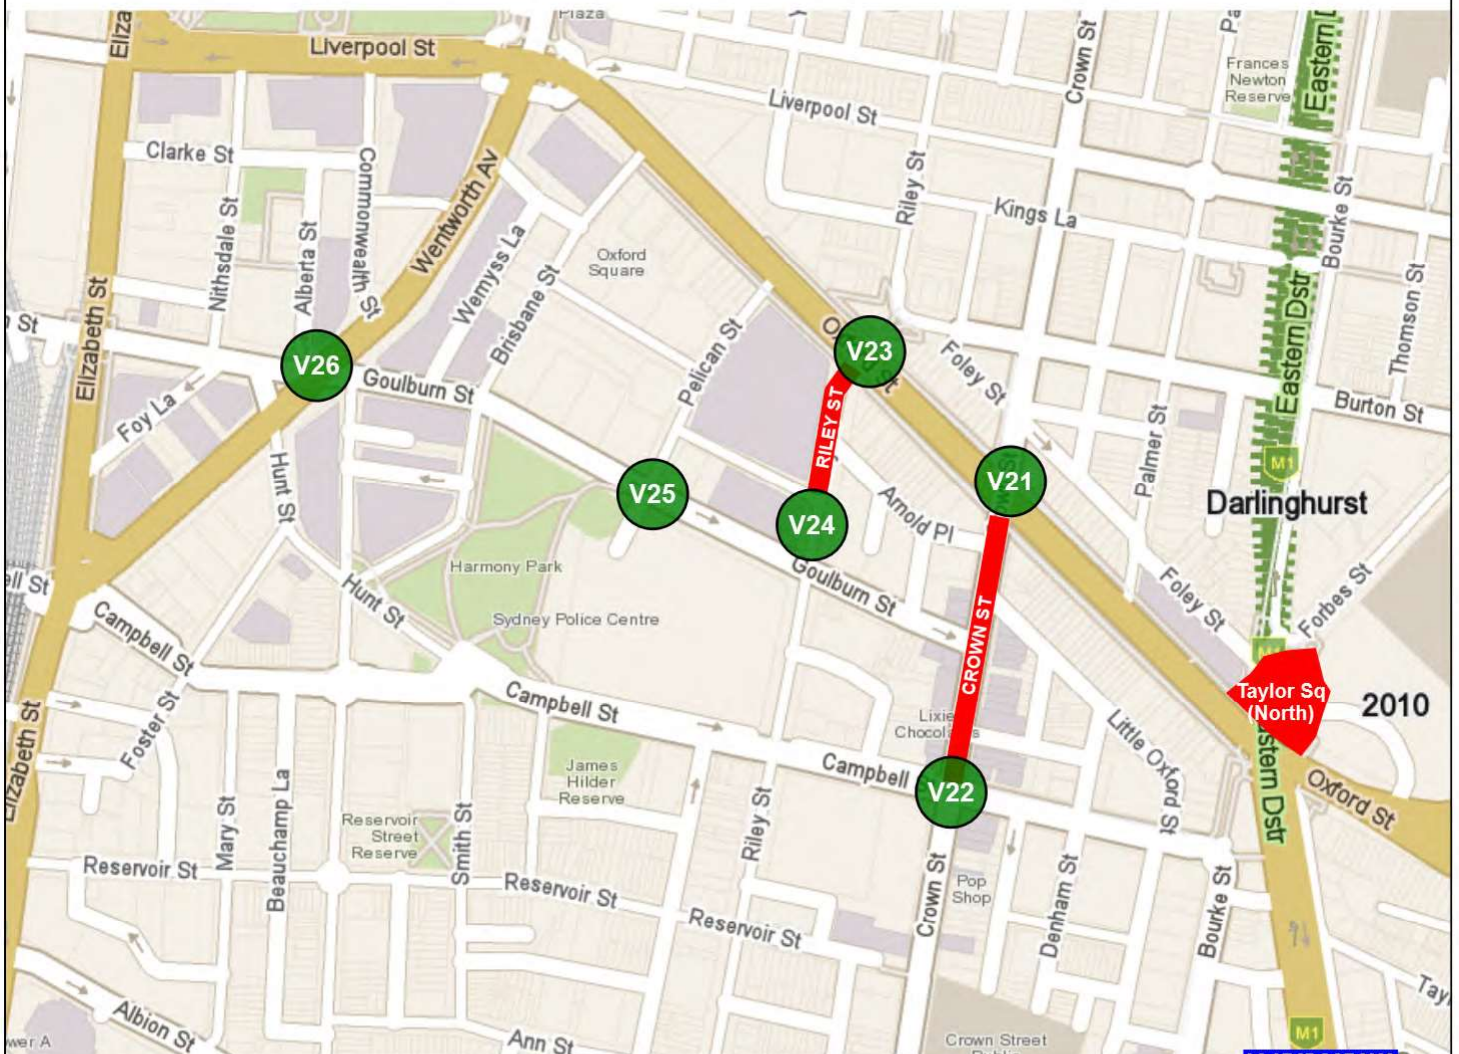

AS AT 27 OCT 2022



**SYDNEY
WORLDPRIDE
2023**

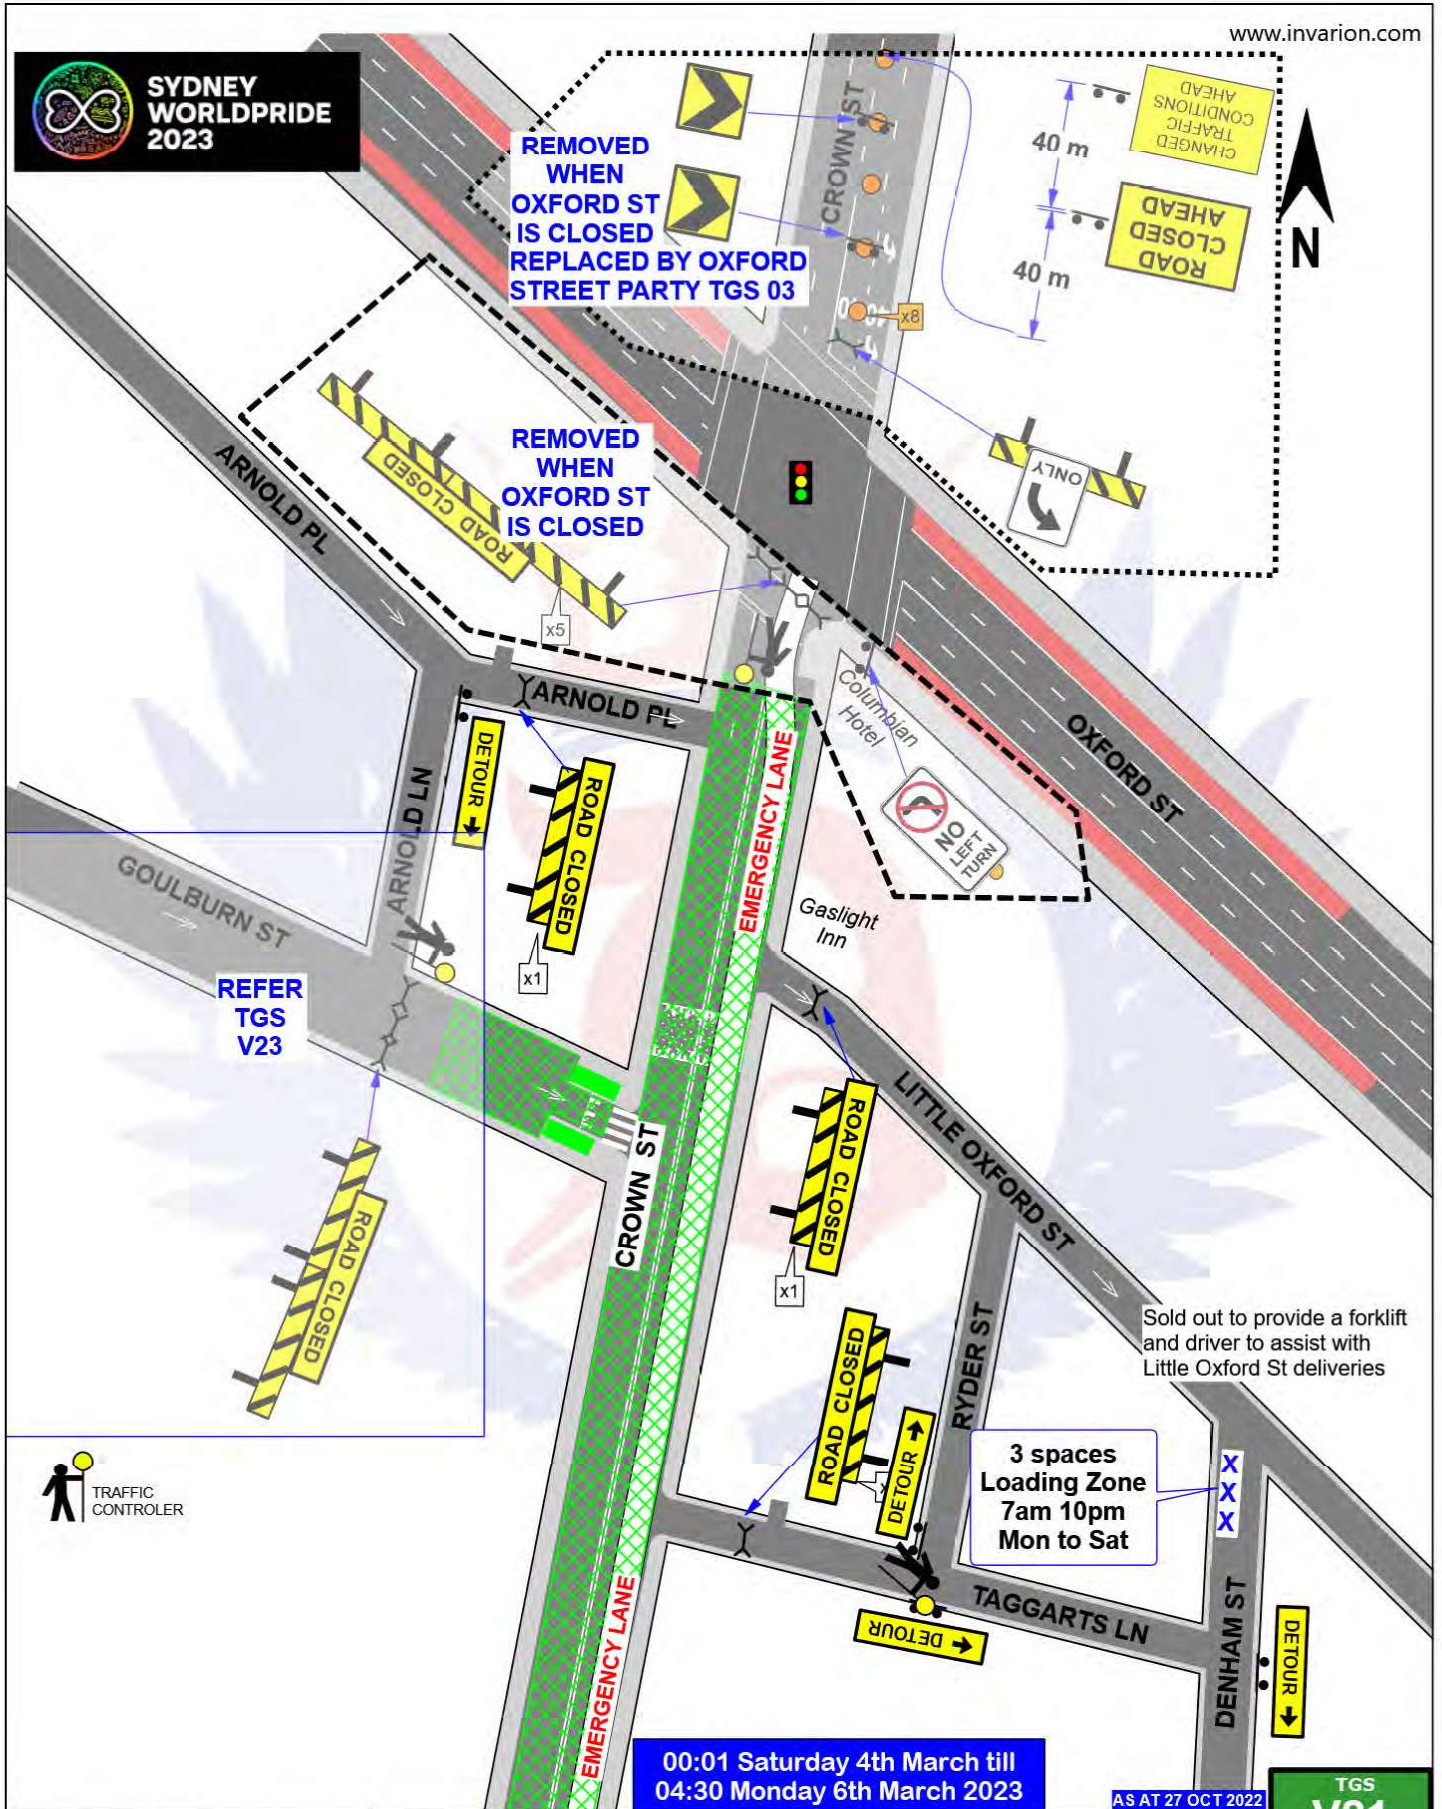

REFER
TGS
V23

Sold out to provide a forklift
and driver to assist with
Little Oxford St deliveries

3 spaces
Loading Zone
7am 10pm
Mon to Sat

00:01 Saturday 4th March till
04:30 Monday 6th March 2023

AS AT 27 OCT 2022

TGS
V21



TRAFFIC
CONTROLLER

PRIDE VILLAGES


Crown St & Oxford St SURRY HILLS

AGENCY	PRIMARY TASK	SECONDARY TASK	STAFF ON-SITE	TIMES	Sheet No.	1 of 1
TfNSW					T.C.S. No.	0684
POLICE					Scale:	Not to Scale
WHO DARES	Deliver Traffic Control Equipment	Implement closure & Control Traffic	3	see above	Drawn:	Greg Mooney Cert.0027718
SOLD OUT						

Who Dares Pty Ltd accepts no liability for the implementation or execution of this TGS unless undertaken by authorised Who Dares personnel.
ALL TRAFFIC GUIDANCE SCHEMES ARE COPYRIGHT/PROPERTY OF WHO DARES PTY LTD AND ARE NOT TRANSFERABLE UNLESS AUTHORISED BY WHO DARES PTY LTD. Checked By: Glenn Armstrong Cert# 0026337



**SYDNEY
WORLDPRIDE
2023**

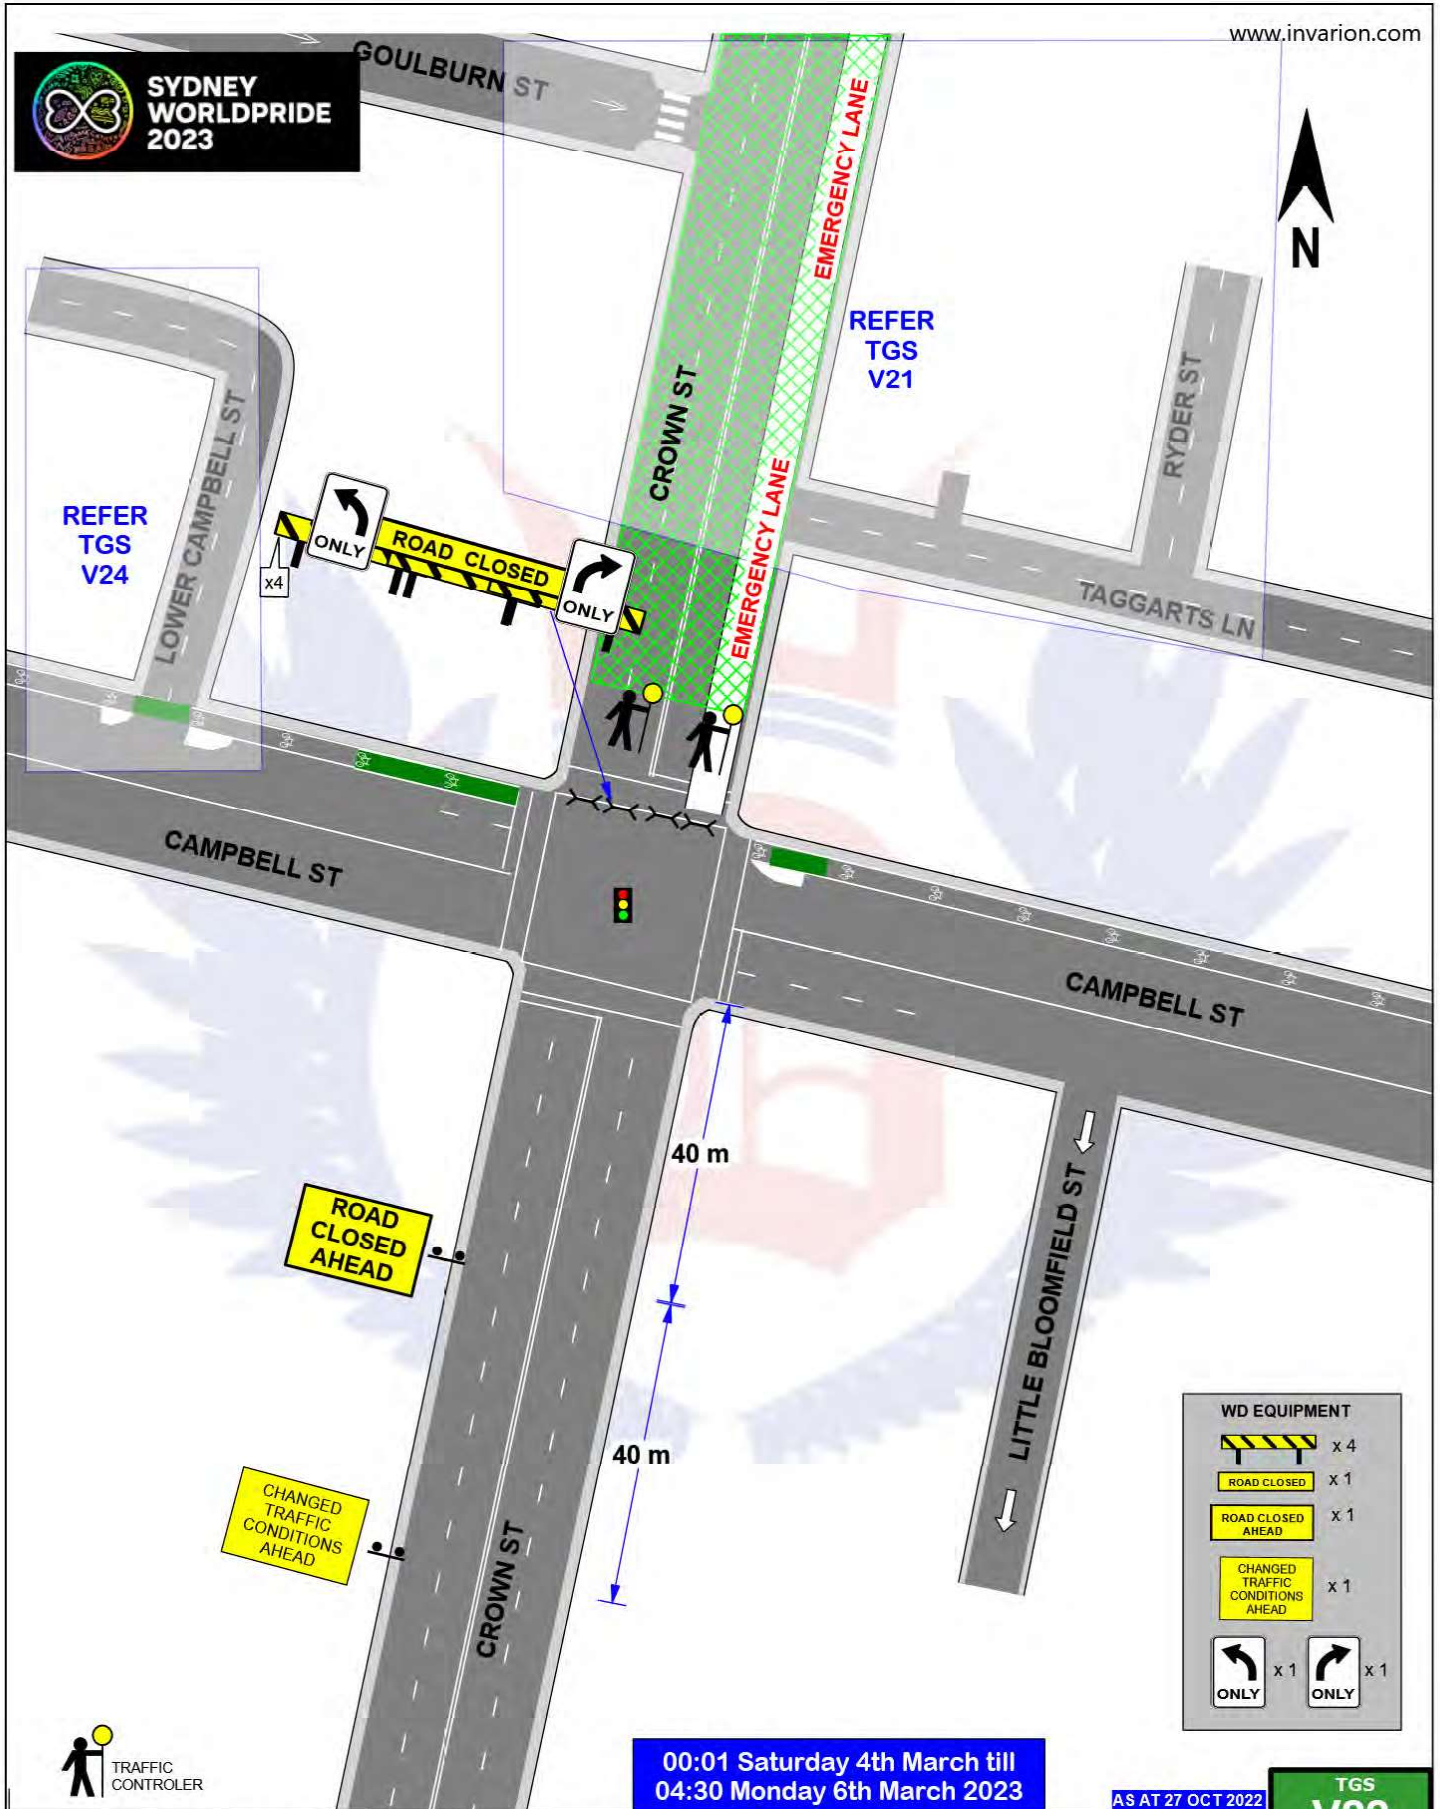

WD EQUIPMENT	
	x 4
	x 1
	x 1
	x 1
	x 1
	x 1



**00:01 Saturday 4th March till
04:30 Monday 6th March 2023**

AS AT 27 OCT 2022

**TGS
V22**

PRIDE VILLAGES

Crown St & Campbell St SURRY HILLS

AGENCY	PRIMARY TASK	SECONDARY TASK	STAFF ON-SITE	TIMES	Sheet No.	1 of 1
TfNSW					T.C.S. No.	0687
POLICE					Scale:	Not to Scale
WHO DARES	Deliver Traffic Control Equipment	Implement closure & Control Traffic	2	see above	Drawn:	Greg Mooney Cert.0027718
SOLD OUT						

Who Dares Pty Ltd accepts no liability for the implementation or execution of this TGS unless undertaken by authorised Who Dares personnel. ALL TRAFFIC GUIDANCE SCHEMES ARE COPYRIGHT/PROPERTY OF WHO DARES PTY LTD AND ARE NOT TRANSFERABLE UNLESS AUTHORISED BY WHO DARES PTY LTD. Checked By: Glenn Armstrong Cert# 0026337




**SYDNEY
WORLDPRIDE
2023**



LOCAL ACCESS

- Police parking
- Goulburn St between Riley St & Crown St
- Riley St
- Arnold Place
- Arnold Lane
- Providence Place
- Oxford Village delivery dock beside Waine St

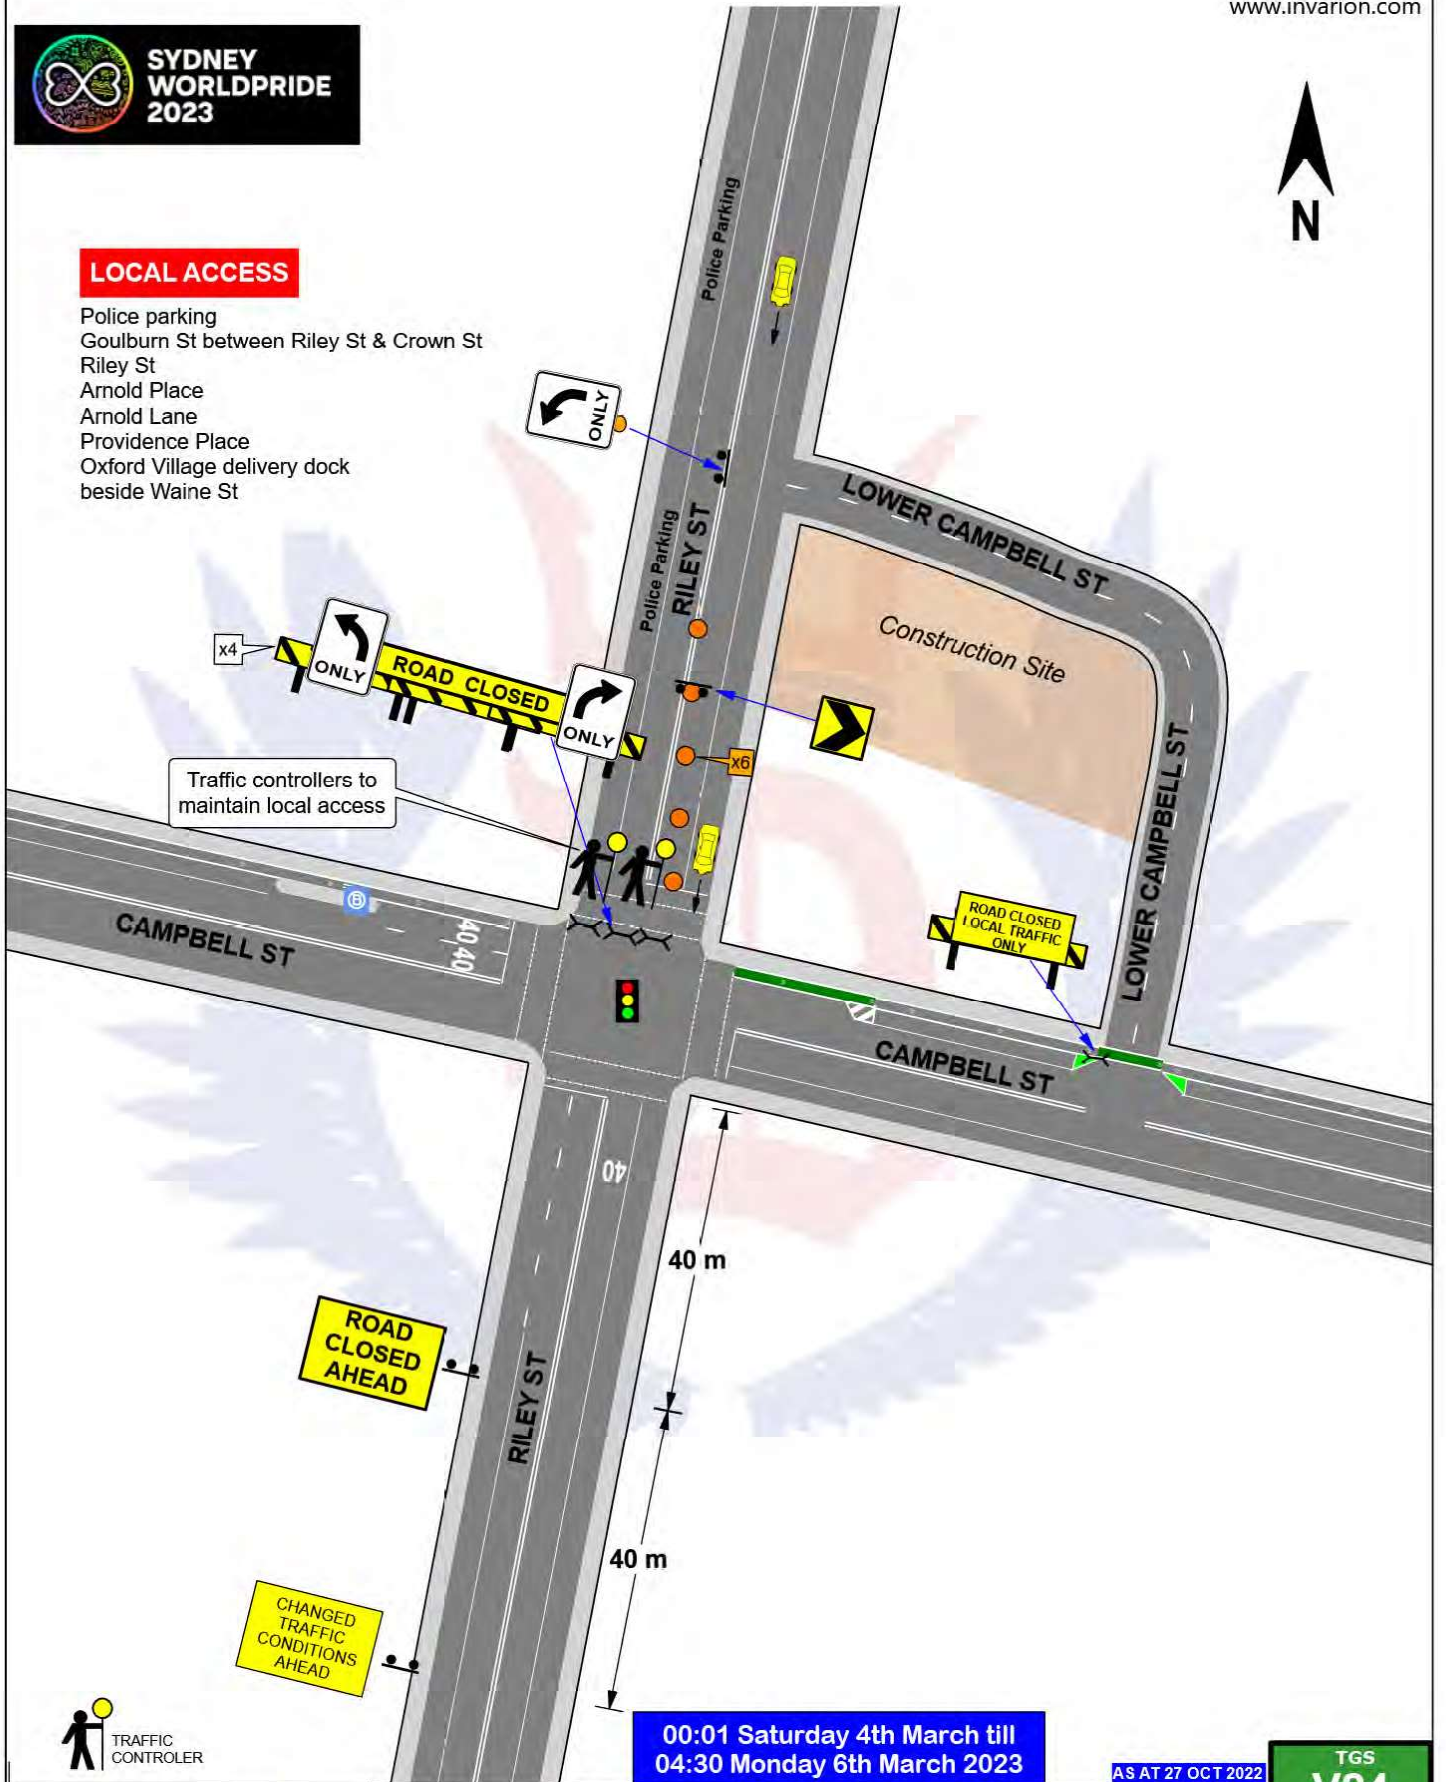

**00:01 Saturday 4th March till
04:30 Monday 6th March 2023**

AS AT 27 OCT 2022

**TGS
V24**

PRIDE VILLAGES


Riley St & Campbell St SURRY HILLS

AGENCY	PRIMARY TASK	SECONDARY TASK	STAFF ON-SITE	TIMES	Sheet No.	1 of 1
TfNSW					T.C.S. No.	0036
POLICE					Scale:	Not to Scale
WHO DARES	Deliver Traffic Control Equipment	Implement closure & Control Traffic	2	see above	Drawn:	Greg Mooney Cert.0027718
SOLD OUT						

Who Dares Pty Ltd accepts no liability for the implementation or execution of this TGS unless undertaken by authorised Who Dares personnel. ALL TRAFFIC GUIDANCE SCHEMES ARE COPYRIGHT/PROPERTY OF WHO DARES PTY LTD AND ARE NOT TRANSFERABLE UNLESS AUTHORISED BY WHO DARES PTY LTD. Checked By: Glenn Armstrong Cert# 0026337



REFER
OXFORD ST PARTY
TGS 02

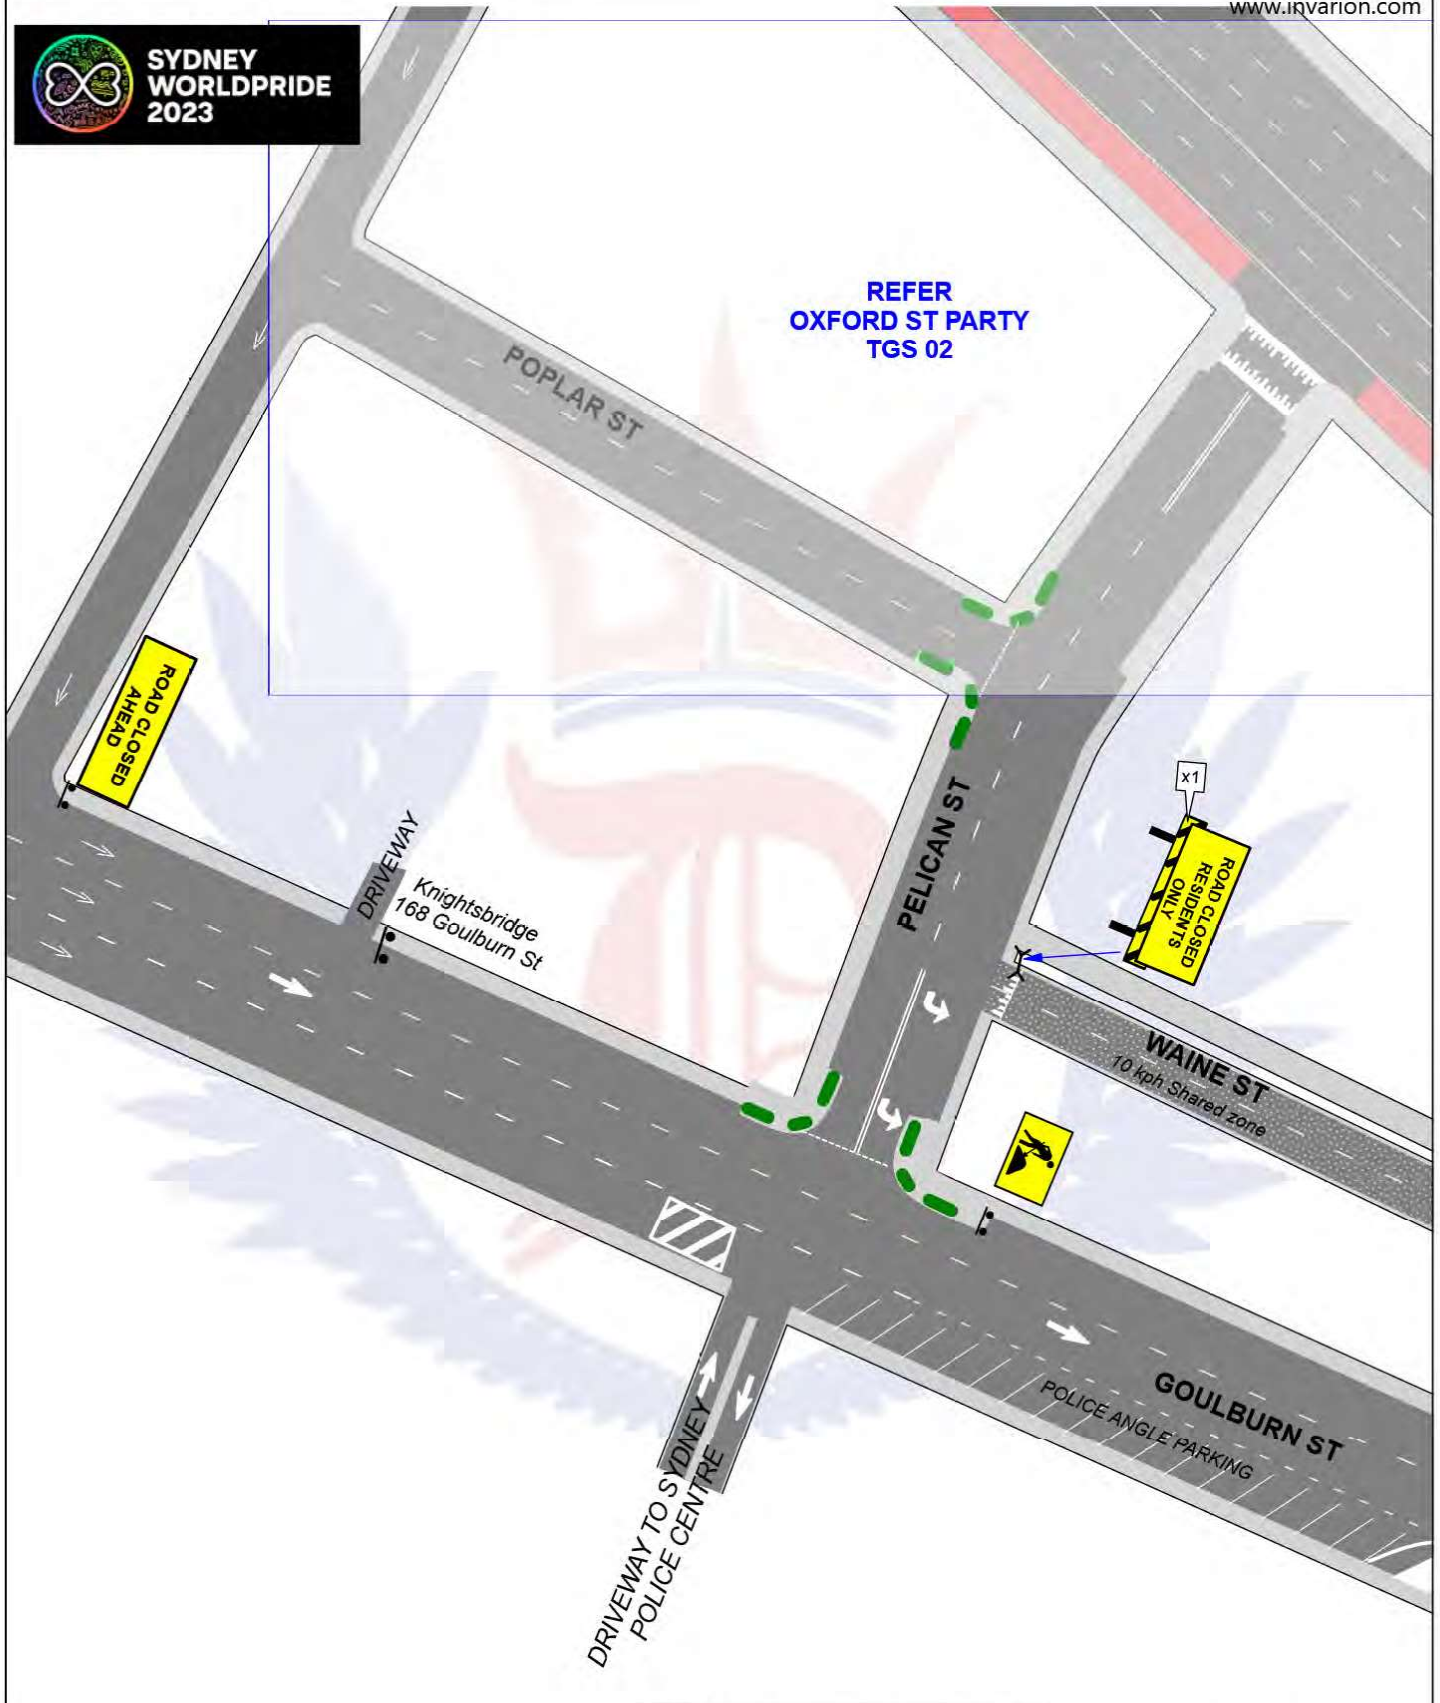


00:01 Saturday 4th March till
04:30 Monday 6th March 2023

AS AT 27 OCT 2022

TGS
V25

PRIDE VILLAGES		Goulburn St & Pelican St SURRY HILLS			Sheet No.	1 of 1
AGENCY	PRIMARY TASK	SECONDARY TASK	STAFF ON-SITE	TIMES	T.C.S. No.	n/a
TfNSW					Scale:	Not to Scale
POLICE				see above	Drawn:	Greg Mooney Cert.0027718
WHO DARES	Deliver & Install Traffic Control Equipment					
SOLD OUT						

Who Dares Pty Ltd accepts no liability for the implementation or execution of this TGS unless undertaken by authorised Who Dares personnel. ALL TRAFFIC GUIDANCE SCHEMES ARE COPYRIGHT/PROPERTY OF WHO DARES PTY LTD AND ARE NOT TRANSFERABLE UNLESS AUTHORISED BY WHO DARES PTY LTD. Checked By: Glenn Armstrong Cert # 0026337

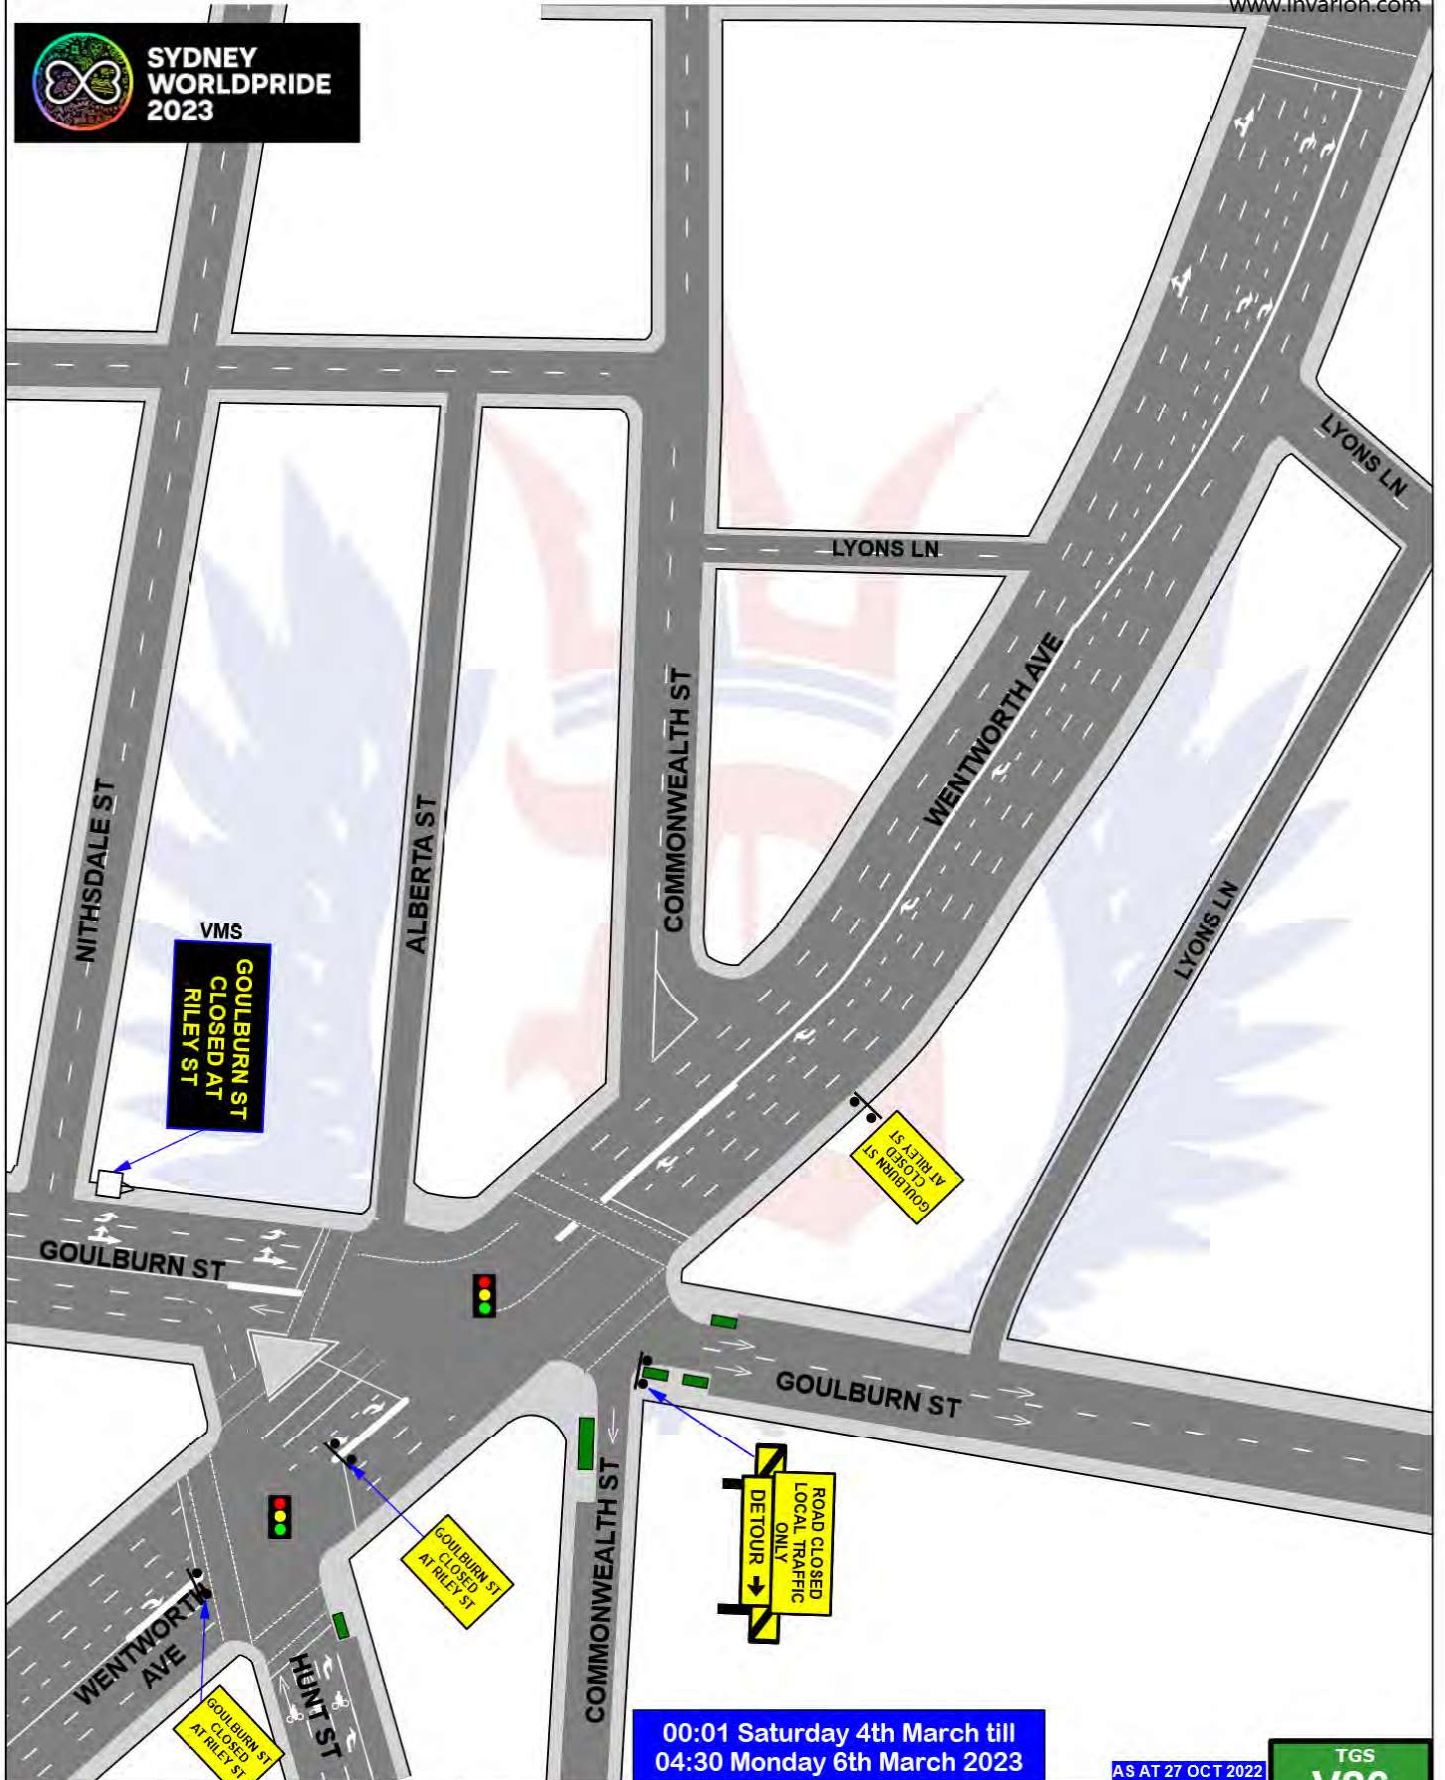

00:01 Saturday 4th March till
04:30 Monday 6th March 2023

AS AT 27 OCT 2022

TGS
V26

PRIDE VILLAGES

South Dowling St & Flinders St SURRY HILLS

AGENCY	PRIMARY TASK	SECONDARY TASK	STAFF ON-SITE	TIMES	Sheet No.	1 of 1
TfNSW					T.C.S. No.	0311
POLICE					Scale:	Not to Scale
WHO DARES	Deliver & Install Traffic Control Equipment			see above	Drawn:	Greg Mooney Cert.0027718
SOLD OUT						

Who Dares Pty Ltd accepts no liability for the implementation or execution of this TGS unless undertaken by authorised Who Dares personnel. ALL TRAFFIC GUIDANCE SCHEMES ARE COPYRIGHT/PROPERTY OF WHO DARES PTY LTD AND ARE NOT TRANSFERABLE UNLESS AUTHORISED BY WHO DARES PTY LTD. Checked By: Glenn Armstrong Cert # 0026337