

Attachment B2

Floor Plans

Notes

Google Australia Pty Limited

Drawing Title

Drawing Status

Drawing Details

Drawing No. **DA2.100** Revision **(E)**



All dimension to be verified on site before producing shop drawings or commencing any work.
Do not scale. The copyright of this drawing remains with Warren and Mahoney Architects Ltd.

Revisions

A	17/08/2021	DRAFT FOR COMMENT
B	27/08/2021	DEVELOPMENT APPLICATION
C	08/09/2021	DEVELOPMENT APPLICATION
D	23/09/2022	DESIGN AMENDMENTS
E	24/08/2022	DESIGN AMENDMENTS
F	14/10/2022	DESIGN AMENDMENTS

Notes

EXISTING
NEW



Consultants

GSA Heritage
Heritage Consultant
Northrop Consulting Engineers
Structural & Civil Engineers
Norman Disney & Young
Services Engineer
Arup
Fire & Lighting Engineers
ASPECT Studios
Landscape Architects
Ethos Urban
Town Planner
Modern Building Certifier
Accessibility Consultant
WT Partnership
Quantity Surveyor
Veris
Surveyor
Client
Google Australia Pty Limited

Warren and Mahoney Architects
Australia Pty Ltd
Suite 13.03, Plaza Building
Australia Square, 95 Pitt Street
Sydney, NSW 2000
Australia
Phone + 61 2 8021 9809

Registered Architects and Designers
www.warrenandmahoney.com
Project Title

Google Pirrama Rd

38-42 Pirrama Road, Pyrmont, NSW
2009

Drawing Title

**PROPOSED
GROUND FLOOR
PLAN**

Drawing Status

**DEVELOPMENT
APPLICATION**

Drawing Details

Scale	1 : 200@ A1
Date	14/10/2022
Job No	9153
Drawn	W+M
Checked	W+M

Drawing No

DA2.101

Revision

F



All dimension to be verified on site before producing shop drawings or commencing any work.
Do not scale. The copyright of this drawing remains with Warren and Mahoney Architects Ltd.

Revisions

A	17/08/2021	DRAFT FOR COMMENT
B	27/08/2021	DEVELOPMENT APPLICATION
C	08/09/2021	DEVELOPMENT APPLICATION
D	23/09/2022	DESIGN AMENDMENTS
E	24/08/2022	DESIGN AMENDMENTS

Notes

— EXISTING
— NEW



Consultants

GSA Heritage
Heritage Consultant

Northrop Consulting Engineers
Structural & Civil Engineers

Norman Disney & Young
Services Engineer

Arup
Fire & Lighting Engineers

ASPECT Studios
Landscape Architects

Ethos Urban
Town Planner

Modern Building Certifier
Accessibility Consultant

WT Partnership
Quantity Surveyor

Veris
Surveyor

Client
Google Australia Pty Limited

Warren and Mahoney Architects
Australia Pty Ltd
Suite 13.03, Plaza Building
Australia Square, 95 Pitt Street
Sydney, NSW 2000
Australia
Phone + 61 2 8021 9809

Registered Architects and Designers
www.warrenandmahoney.com
Project Title

Google Pirrama Rd

38-42 Pirrama Road, Pyrmont, NSW
2009

Drawing Title
**PROPOSED 1ST
FLOOR PLAN**


Drawing Status
**DEVELOPMENT
APPLICATION**

Drawing Details

Scale	1 : 200@ A1
Date	24/08/2022
Job No	9153
Drawn	W+M
Checked	W+M

Drawing No	Revision
DA2.102	E

WARREN AND MAHONEY

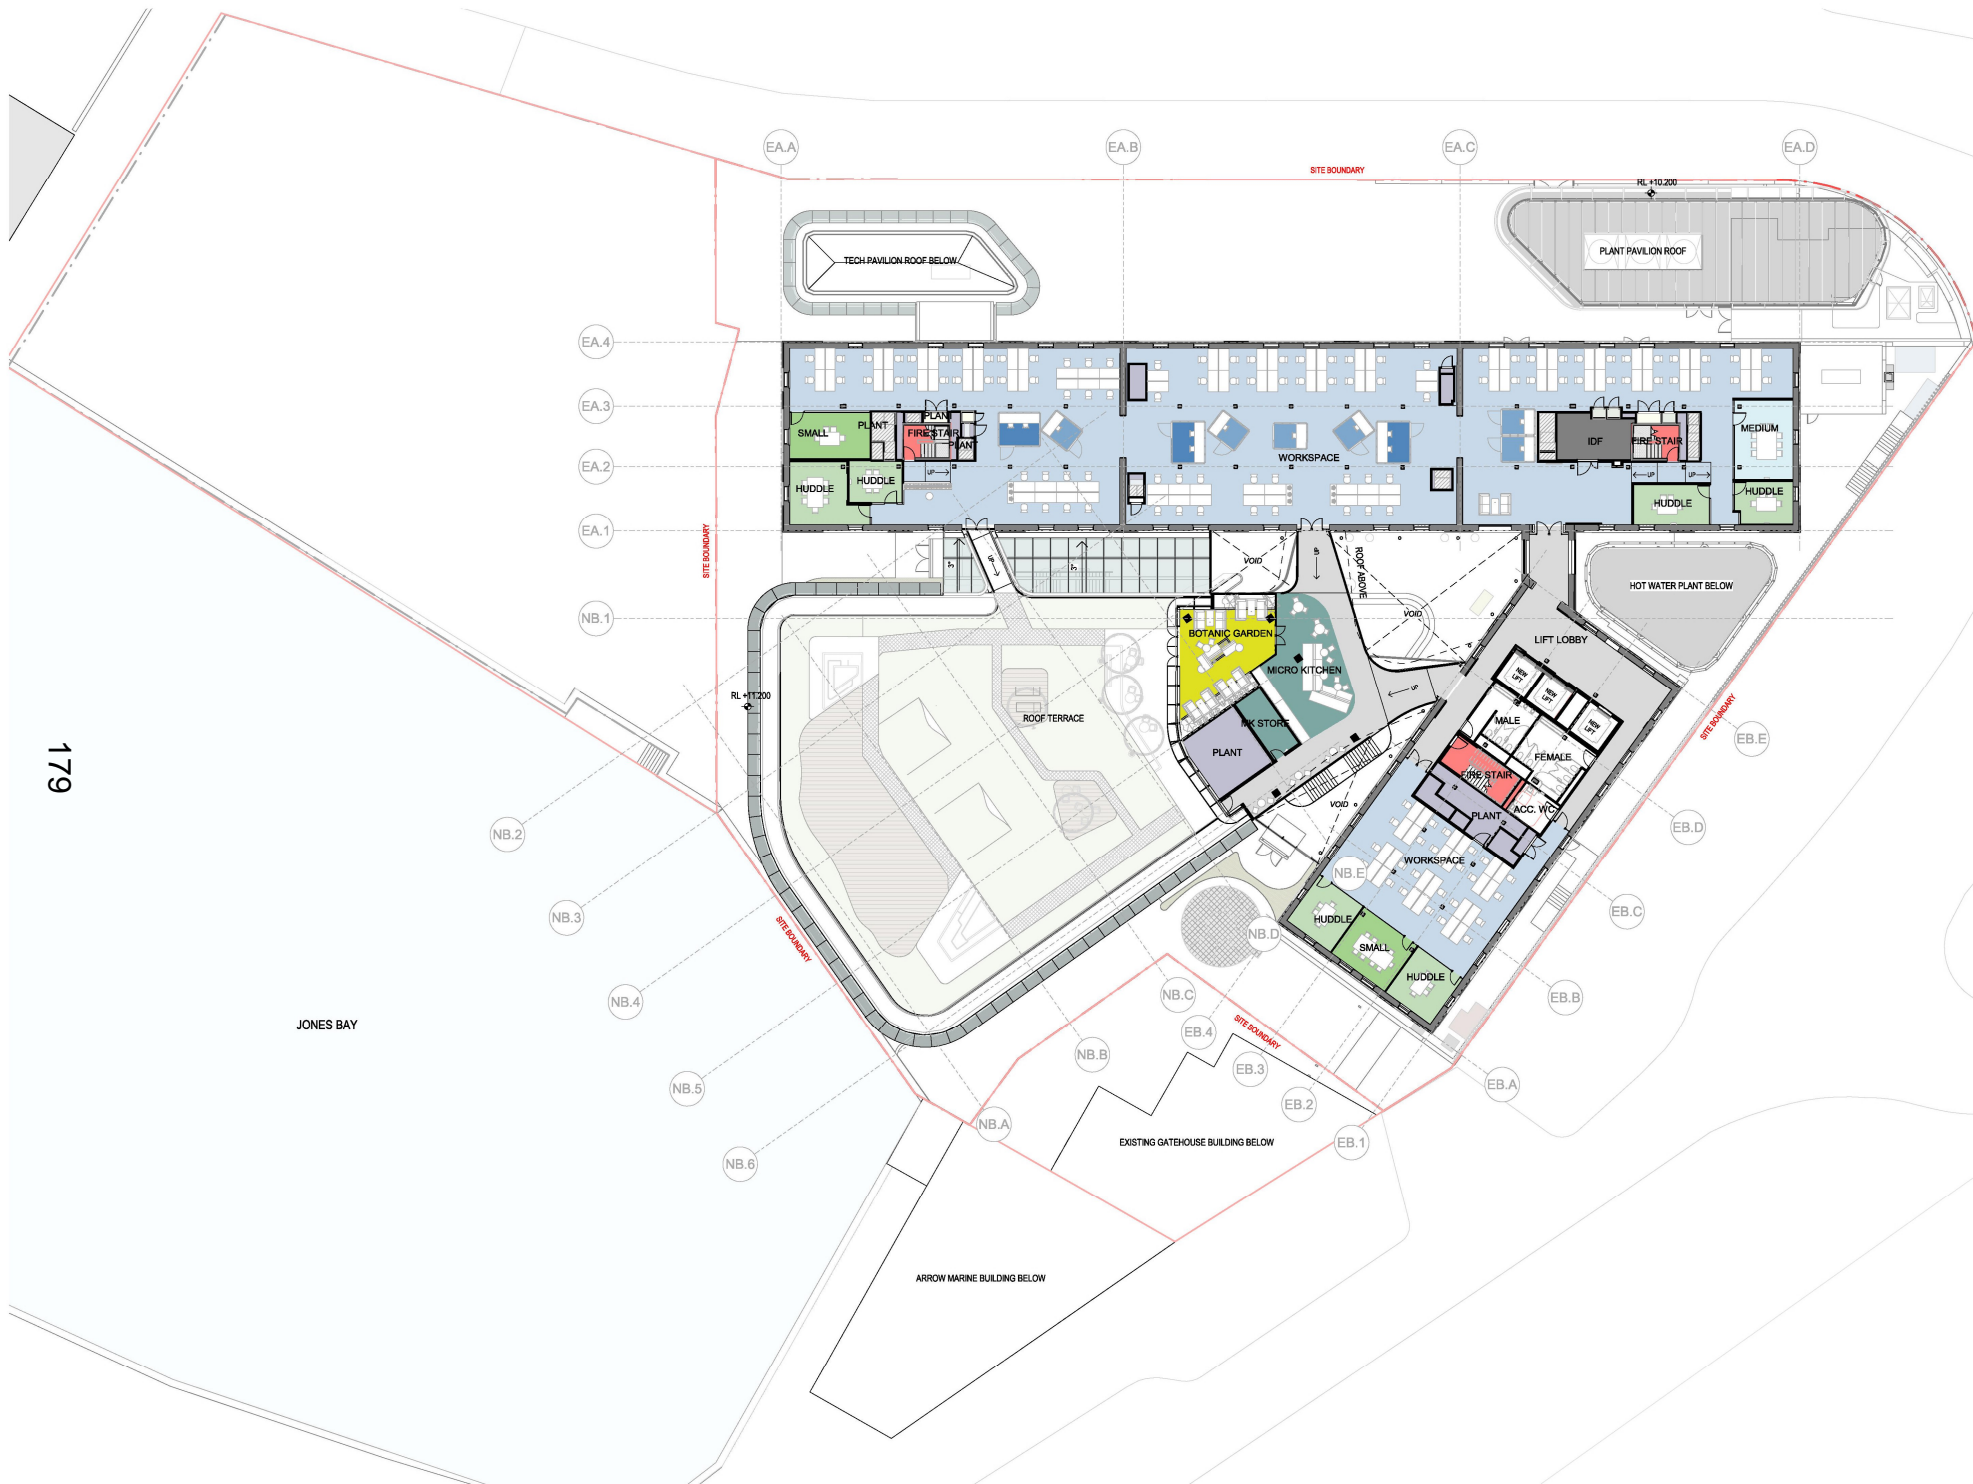

All dimension to be verified on site before producing shop drawings or commencing any work.
Do not scale. The copyright of this drawing remains with Warren and Mahoney Architects Ltd.

Revisions

A	17/08/2021	DRAFT FOR COMMENT
B	27/08/2021	DEVELOPMENT APPLICATION
C	08/09/2021	DEVELOPMENT APPLICATION
D	23/08/2022	DESIGN AMENDMENTS
E	24/08/2022	DESIGN AMENDMENTS

Notes

EXISTING
NEW



Consultants

GSA Heritage
Heritage Consultant

Northrop Consulting Engineers
Structural & Civil Engineers

Norman Disney & Young
Services Engineer

Arup
Fire & Lighting Engineers

ASPECT Studios
Landscape Architects

Ethos Urban
Town Planner

Modern Building Certifier
Accessibility Consultant

WT Partnership
Quantity Surveyor

Veris
Surveyor

Client
Google Australia Pty Limited

Warren and Mahoney Architects
Australia Pty Ltd
Suite 13.03, Plaza Building
Australia Square, 95 Pitt Street
Sydney, NSW 2000
Australia
Phone + 61 2 8021 9809

Registered Architects and Designers
www.warrenandmahoney.com
Project Title

Google Pirrama Rd

38-42 Pirrama Road, Pyrmont, NSW
2009

Drawing Title

PROPOSED 2ND FLOOR PLAN

Drawing Status

DEVELOPMENT APPLICATION

Drawing Details

Scale	1 : 200@ A1
Date	24/08/2022
Job No	9153
Drawn	W+M
Checked	W+M

Drawing No	Revision
DA2.103	E



All dimension to be verified on site before producing shop drawings or commencing any work.
Do not scale. The copyright of this drawing remains with Warren and Mahoney Architects Ltd.

Revisions

A	17/08/2021	DRAFT FOR COMMENT
B	27/08/2021	DEVELOPMENT APPLICATION
C	08/09/2021	DEVELOPMENT APPLICATION
D	23/09/2022	DESIGN AMENDMENTS
E	24/08/2022	DESIGN AMENDMENTS

Notes

EXISTING	EXISTING
NEW	NEW



Consultants

GSA Heritage
Heritage Consultant

Northrop Consulting Engineers
Structural & Civil Engineers

Norman Disney & Young
Services Engineer

Arup
Fire & Lighting Engineers

ASPECT Studios
Landscape Architects

Ethos Urban
Town Planner

Modern Building Certifier
Accessibility Consultant

WT Partnership
Quantity Surveyor

Veris
Surveyor

Client
Google Australia Pty Limited

Warren and Mahoney Architects
Australia Pty Ltd
Suite 13.03, Plaza Building
Australia Square, 95 Pitt Street
Sydney, NSW 2000
Australia
Phone + 61 2 8021 9809

Registered Architects and Designers
www.warrenandmahoney.com
Project Title

Google Pirrama Rd

38-42 Pirrama Road, Pyrmont, NSW
2009

Drawing Title

**PROPOSED 3RD
FLOOR PLAN**

Drawing Status

**DEVELOPMENT
APPLICATION**

Drawing Details


Scale	1 : 200@ A1
Date	24/08/2022
Job No	9153
Drawn	W+M
Checked	W+M

Drawing No

DA2.104

Revision

E

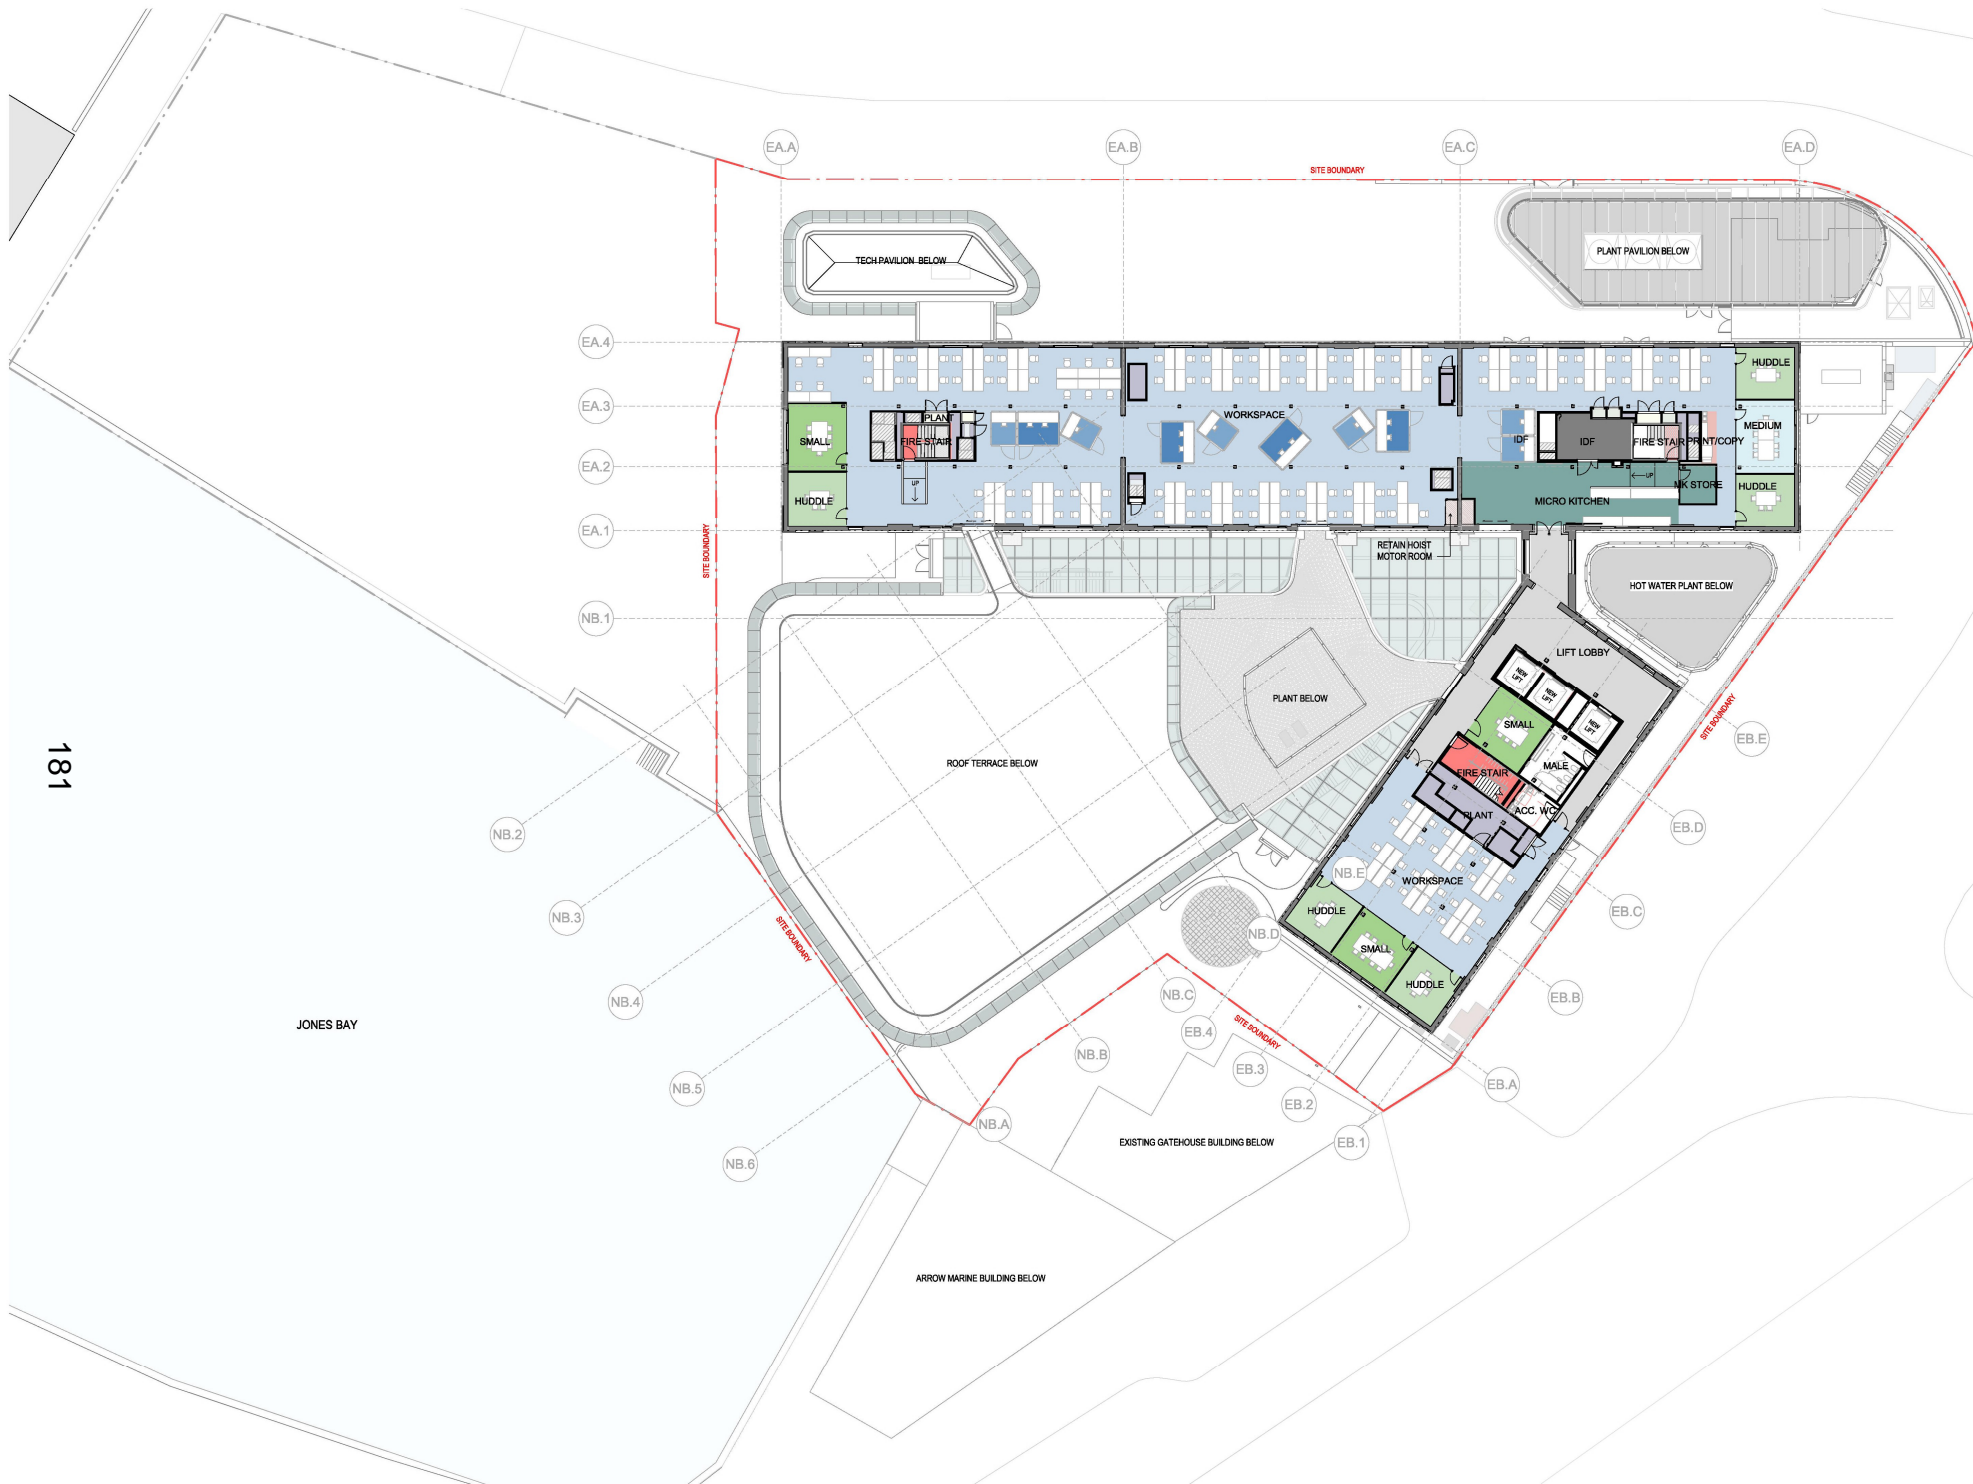

181

JONES BAY

ARROW MARINE BUILDING BELOW

EXISTING GATEHOUSE BUILDING BELOW

ROOF TERRACE BELOW

PLANT BELOW

RETAIN HOIST MOTOR ROOM

HOT WATER PLANT BELOW

LIFT LOBBY

SMALL

MALE

ACC. WC

WORKSPACE

HUDDLE

SMALL

HUDDLE

SMALL

HUDDLE

SMALL

HUDDLE

SMALL

HUDDLE

SMALL

All dimension to be verified on site before producing shop drawings or commencing any work. Do not scale. The copyright of this drawing remains with Warren and Mahoney Architects Ltd.

Revisions

A	17/08/2021	DRAFT FOR COMMENT
B	27/08/2021	DEVELOPMENT APPLICATION
C	08/09/2021	DEVELOPMENT APPLICATION
D	23/08/2022	DESIGN AMENDMENTS
E	24/08/2022	DESIGN AMENDMENTS

Notes

EXISTING
NEW



Consultants

G&A Heritage
Heritage Consultant

Northrop Consulting Engineers
Structural & Civil Engineers

Norman Disney & Young
Services Engineer

Arup
Fire & Lighting Engineers

ASPECT Studios
Landscape Architects

Ethos Urban
Town Planner

Modern Building Certifier
Accessibility Consultant

WT Partnership
Quantity Surveyor

Veris
Surveyor

Client

Google Australia Pty Limited

Warren and Mahoney Architects Australia Pty Ltd

Suite 13.03, Plaza Building
Australia Square, 95 Pitt Street
Sydney, NSW 2000
Australia
Phone + 61 2 8021 9809

Registered Architects and Designers
www.warrenandmahoney.com

Project Title

Google Pirrama Rd

38-42 Pirrama Road, Pyrmont, NSW
2009

Drawing Title

PROPOSED 4TH
FLOOR PLAN

Drawing Status

DEVELOPMENT
APPLICATION

Drawing Details


Scale	1 : 200@ A1
Date	24/08/2022
Job No	9153
Drawn	W+M
Checked	W+M

Drawing No

DA2.105

Revision

E

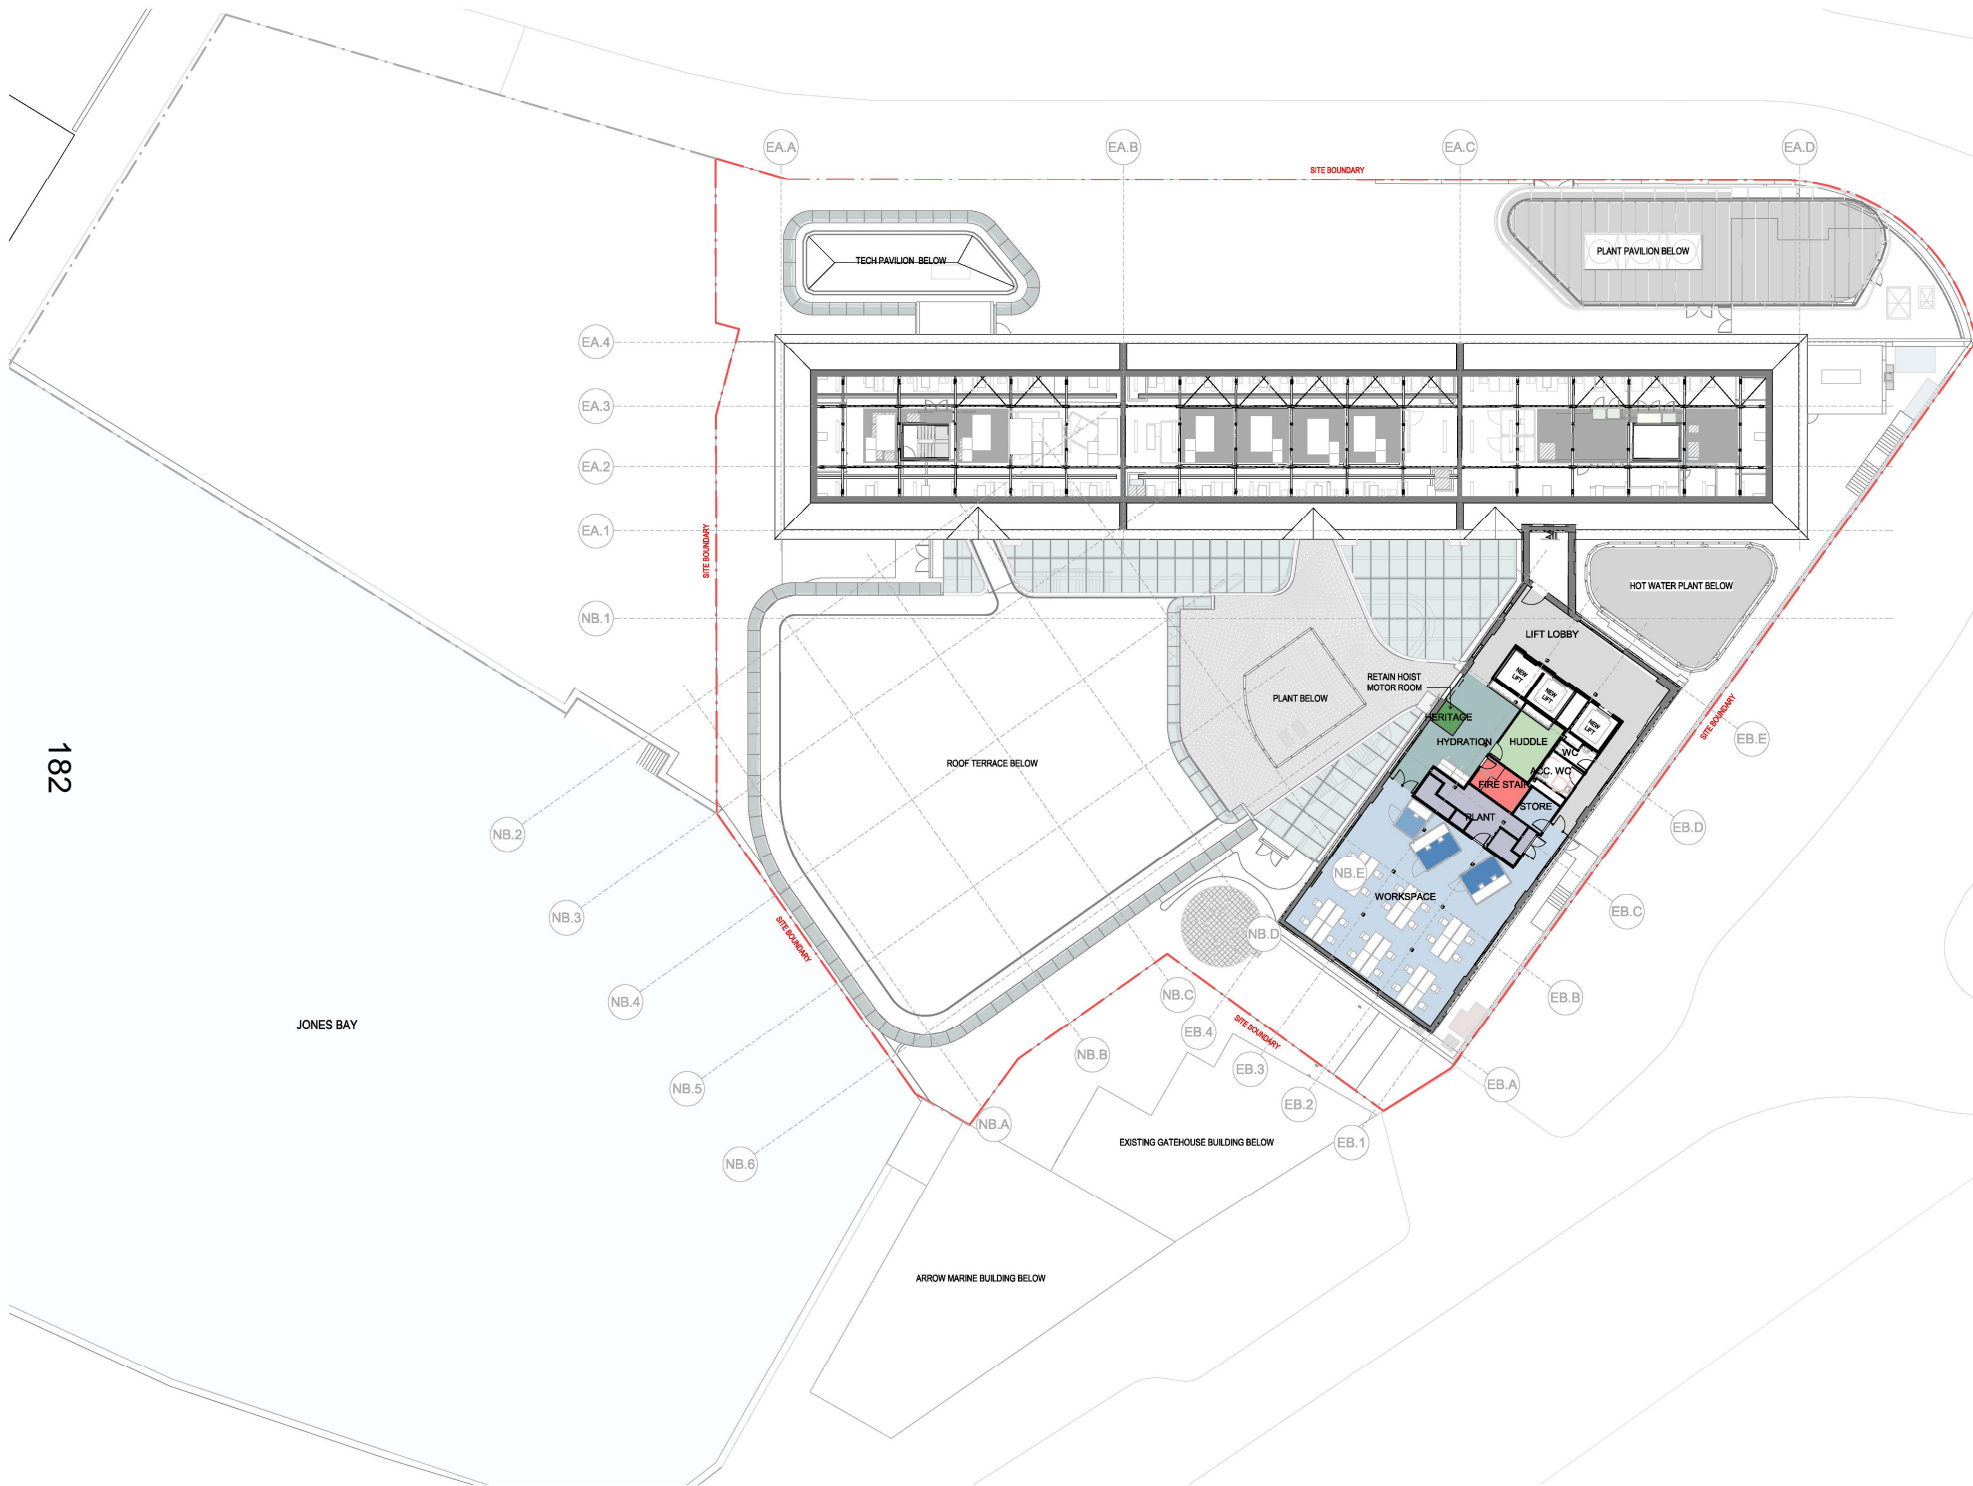

All dimension to be verified on site before producing shop drawings or commencing any work.
Do not scale. The copyright of this drawing remains with Warren and Mahoney Architects Ltd.

Revisions

A	17/08/2021	DRAFT FOR COMMENT
B	27/08/2021	DEVELOPMENT APPLICATION
C	08/09/2021	DEVELOPMENT APPLICATION
D	23/08/2022	DESIGN AMENDMENTS
E	24/08/2022	DESIGN AMENDMENTS

Notes

EXISTING
NEW



Consultants

GSA Heritage
Heritage Consultant

Northrop Consulting Engineers
Structural & Civil Engineers

Norman Disney & Young
Services Engineer

Arup
Fire & Lighting Engineers

ASPECT Studios
Landscape Architects

Ethos Urban
Town Planner

Modern Building Certifier
Accessibility Consultant

WT Partnership
Quantity Surveyor

Veris
Surveyor

Client
Google Australia Pty Limited

Warren and Mahoney Architects
Australia Pty Ltd
Suite 13.03, Plaza Building
Australia Square, 95 Pitt Street
Sydney, NSW 2000
Australia
Phone + 61 2 8021 9809

Registered Architects and Designers
www.warrenandmahoney.com
Project Title

Google Pirrama Rd

38-42 Pirrama Road, Pyrmont, NSW
2009

Drawing Title

PROPOSED 5TH
FLOOR PLAN

Drawing Status

DEVELOPMENT
APPLICATION

Drawing Details


Scale	1 : 200@ A1
Date	24/08/2022
Job No	9153
Drawn	W+M
Checked	W+M

Drawing No

DA2.106

Revision

E

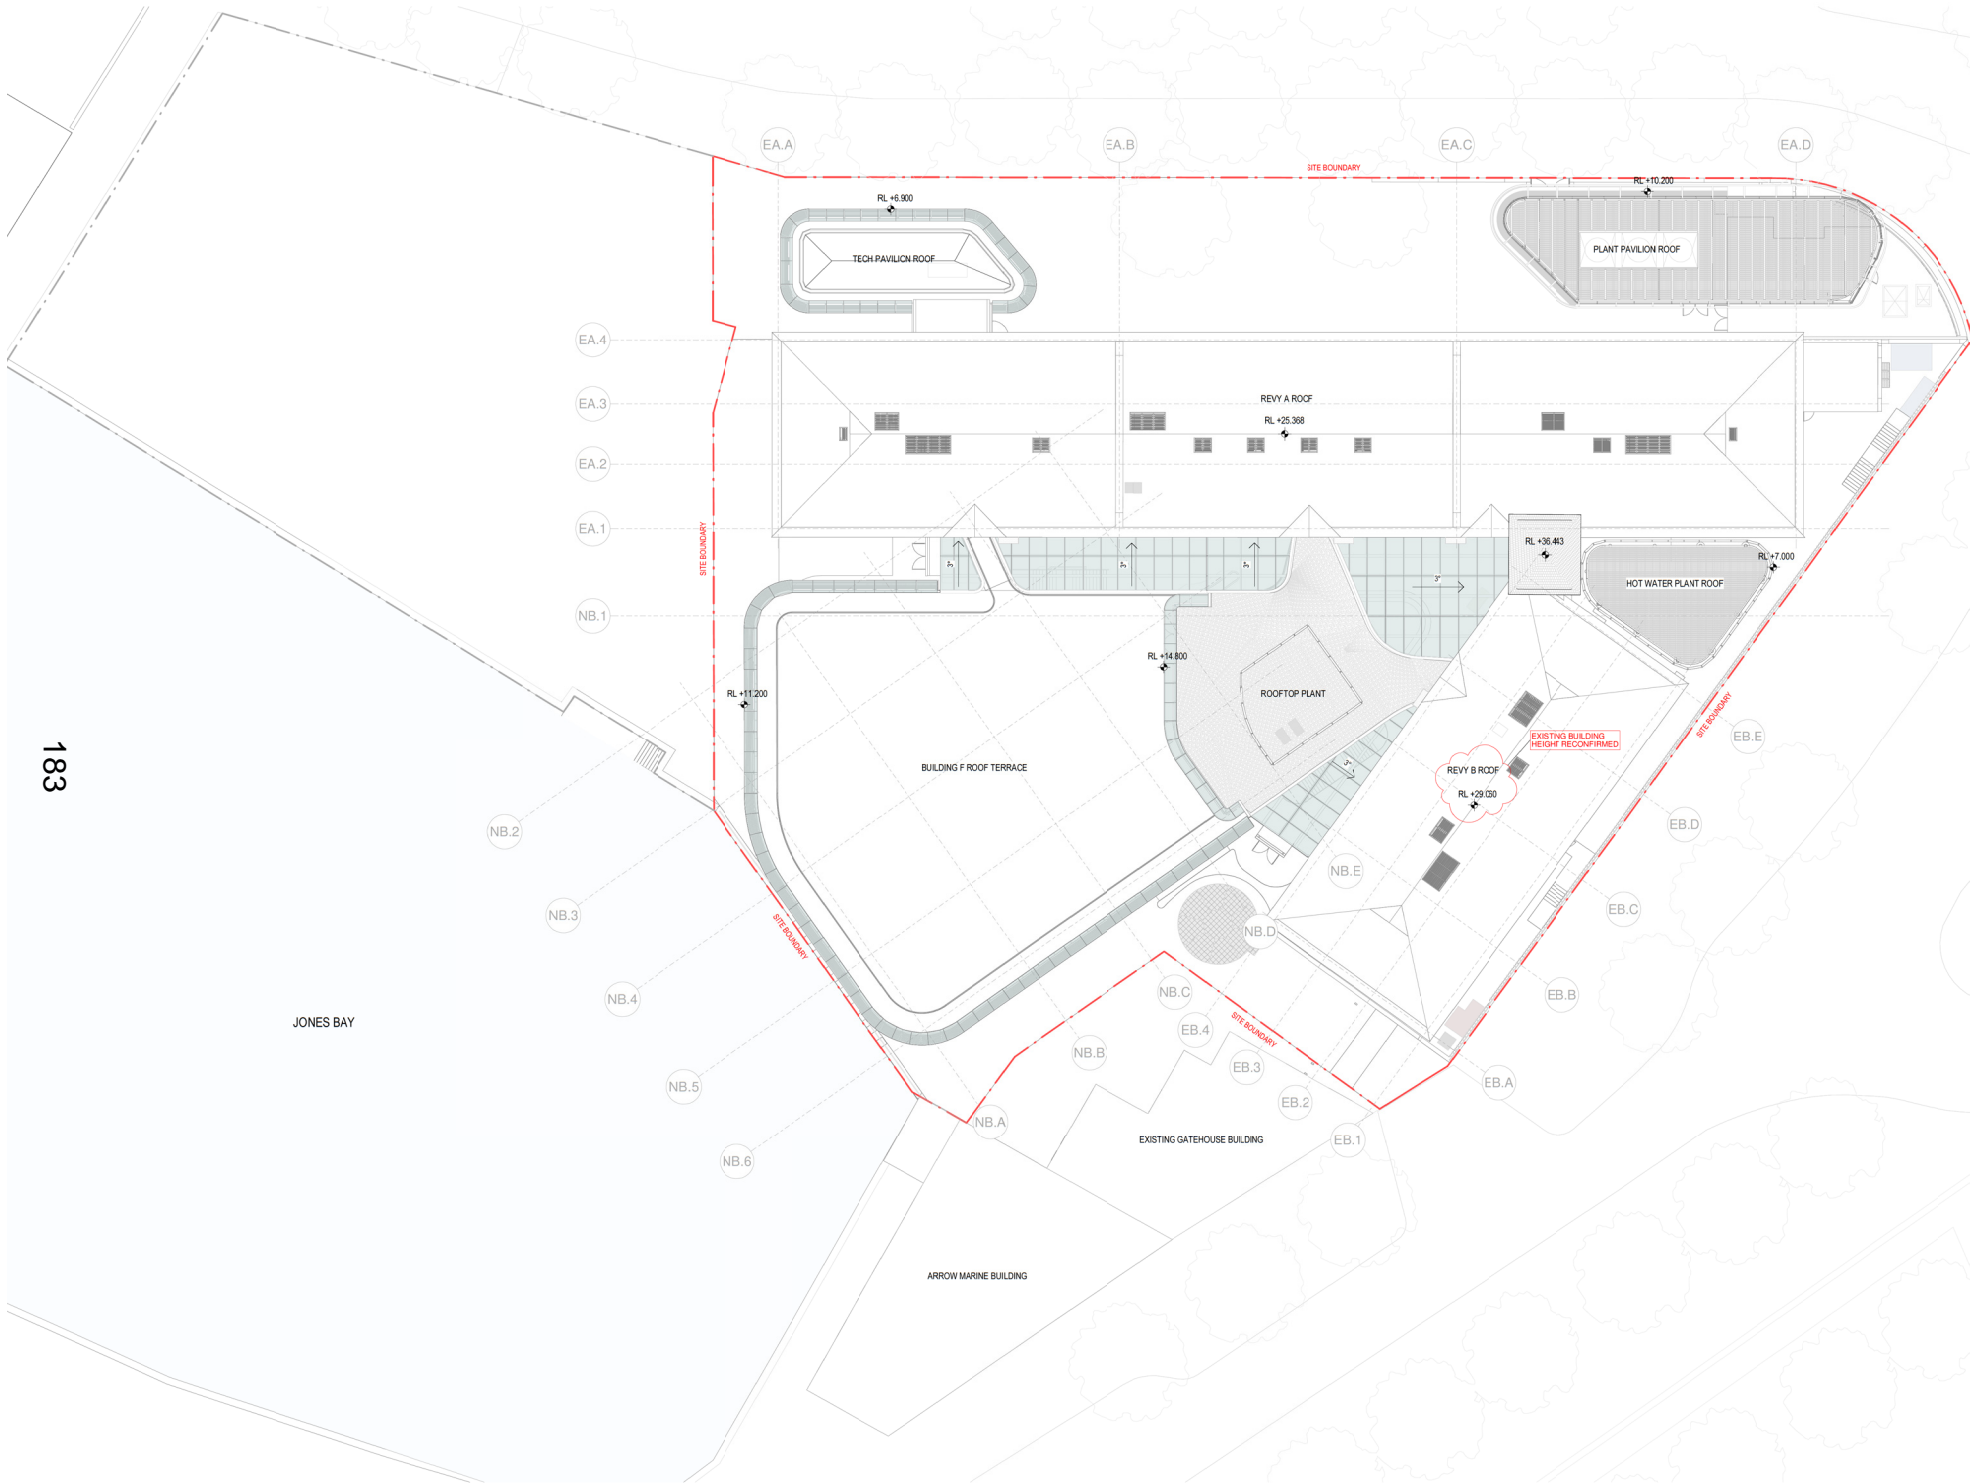

183

All dimension to be verified on site before producing shop drawings or commencing any work.
Do not scale. The copyright of this drawing remains with Warren and Mahoney Architects Ltd.

Revisions	
A 17/08/2021	DRAFT FOR COMMENT
B 27/08/2021	DEVELOPMENT APPLICATION
C 08/09/2021	DEVELOPMENT APPLICATION
D 23/06/2022	DESIGN AMENDMENTS
E 24/08/2022	DESIGN AMENDMENTS
F 11/11/2022	DESIGN AMENDMENTS

Notes



- Consultants**
- G&A Heritage**
Heritage Consultant
 - Northrop Consulting Engineers**
Structural & Civil Engineers
 - Norman Disney & Young**
Services Engineer
 - Arup**
Fire & Lighting Engineers
 - ASPECT Studios**
Landscape Architects
 - Ethos Urban**
Town Planner
 - Modern Building Certifier**
Accessibility Consultant
 - WT Partnership**
Quantity Surveyor
 - Veris**
Surveyor
 - Client**
Google Australia Pty Limited

Warren and Mahoney Architects
Australia Pty Ltd
Suite 13.03, Plaza Building
Australia Square, 95 Pitt Street
Sydney, NSW 2000
Australia
Phone + 61 2 8021 9809
Registered Architects and Designers
www.warrenandmahoney.com
Project Title
Google Pirrama Rd
38-42 Pirrama Road, Pyrmont, NSW
2009

Drawing Title
**PROPOSED ROOF
PLAN**

Drawing Status	
DEVELOPMENT APPLICATION	
Drawing Details	
Scale	1 : 200@ A1
Date	11/11/2022
Job No	9153
Drawn	W+M
Checked	W+M

Drawing No	Revision
DA2.110	F