


Attachment C2

Selected Landscape Drawings

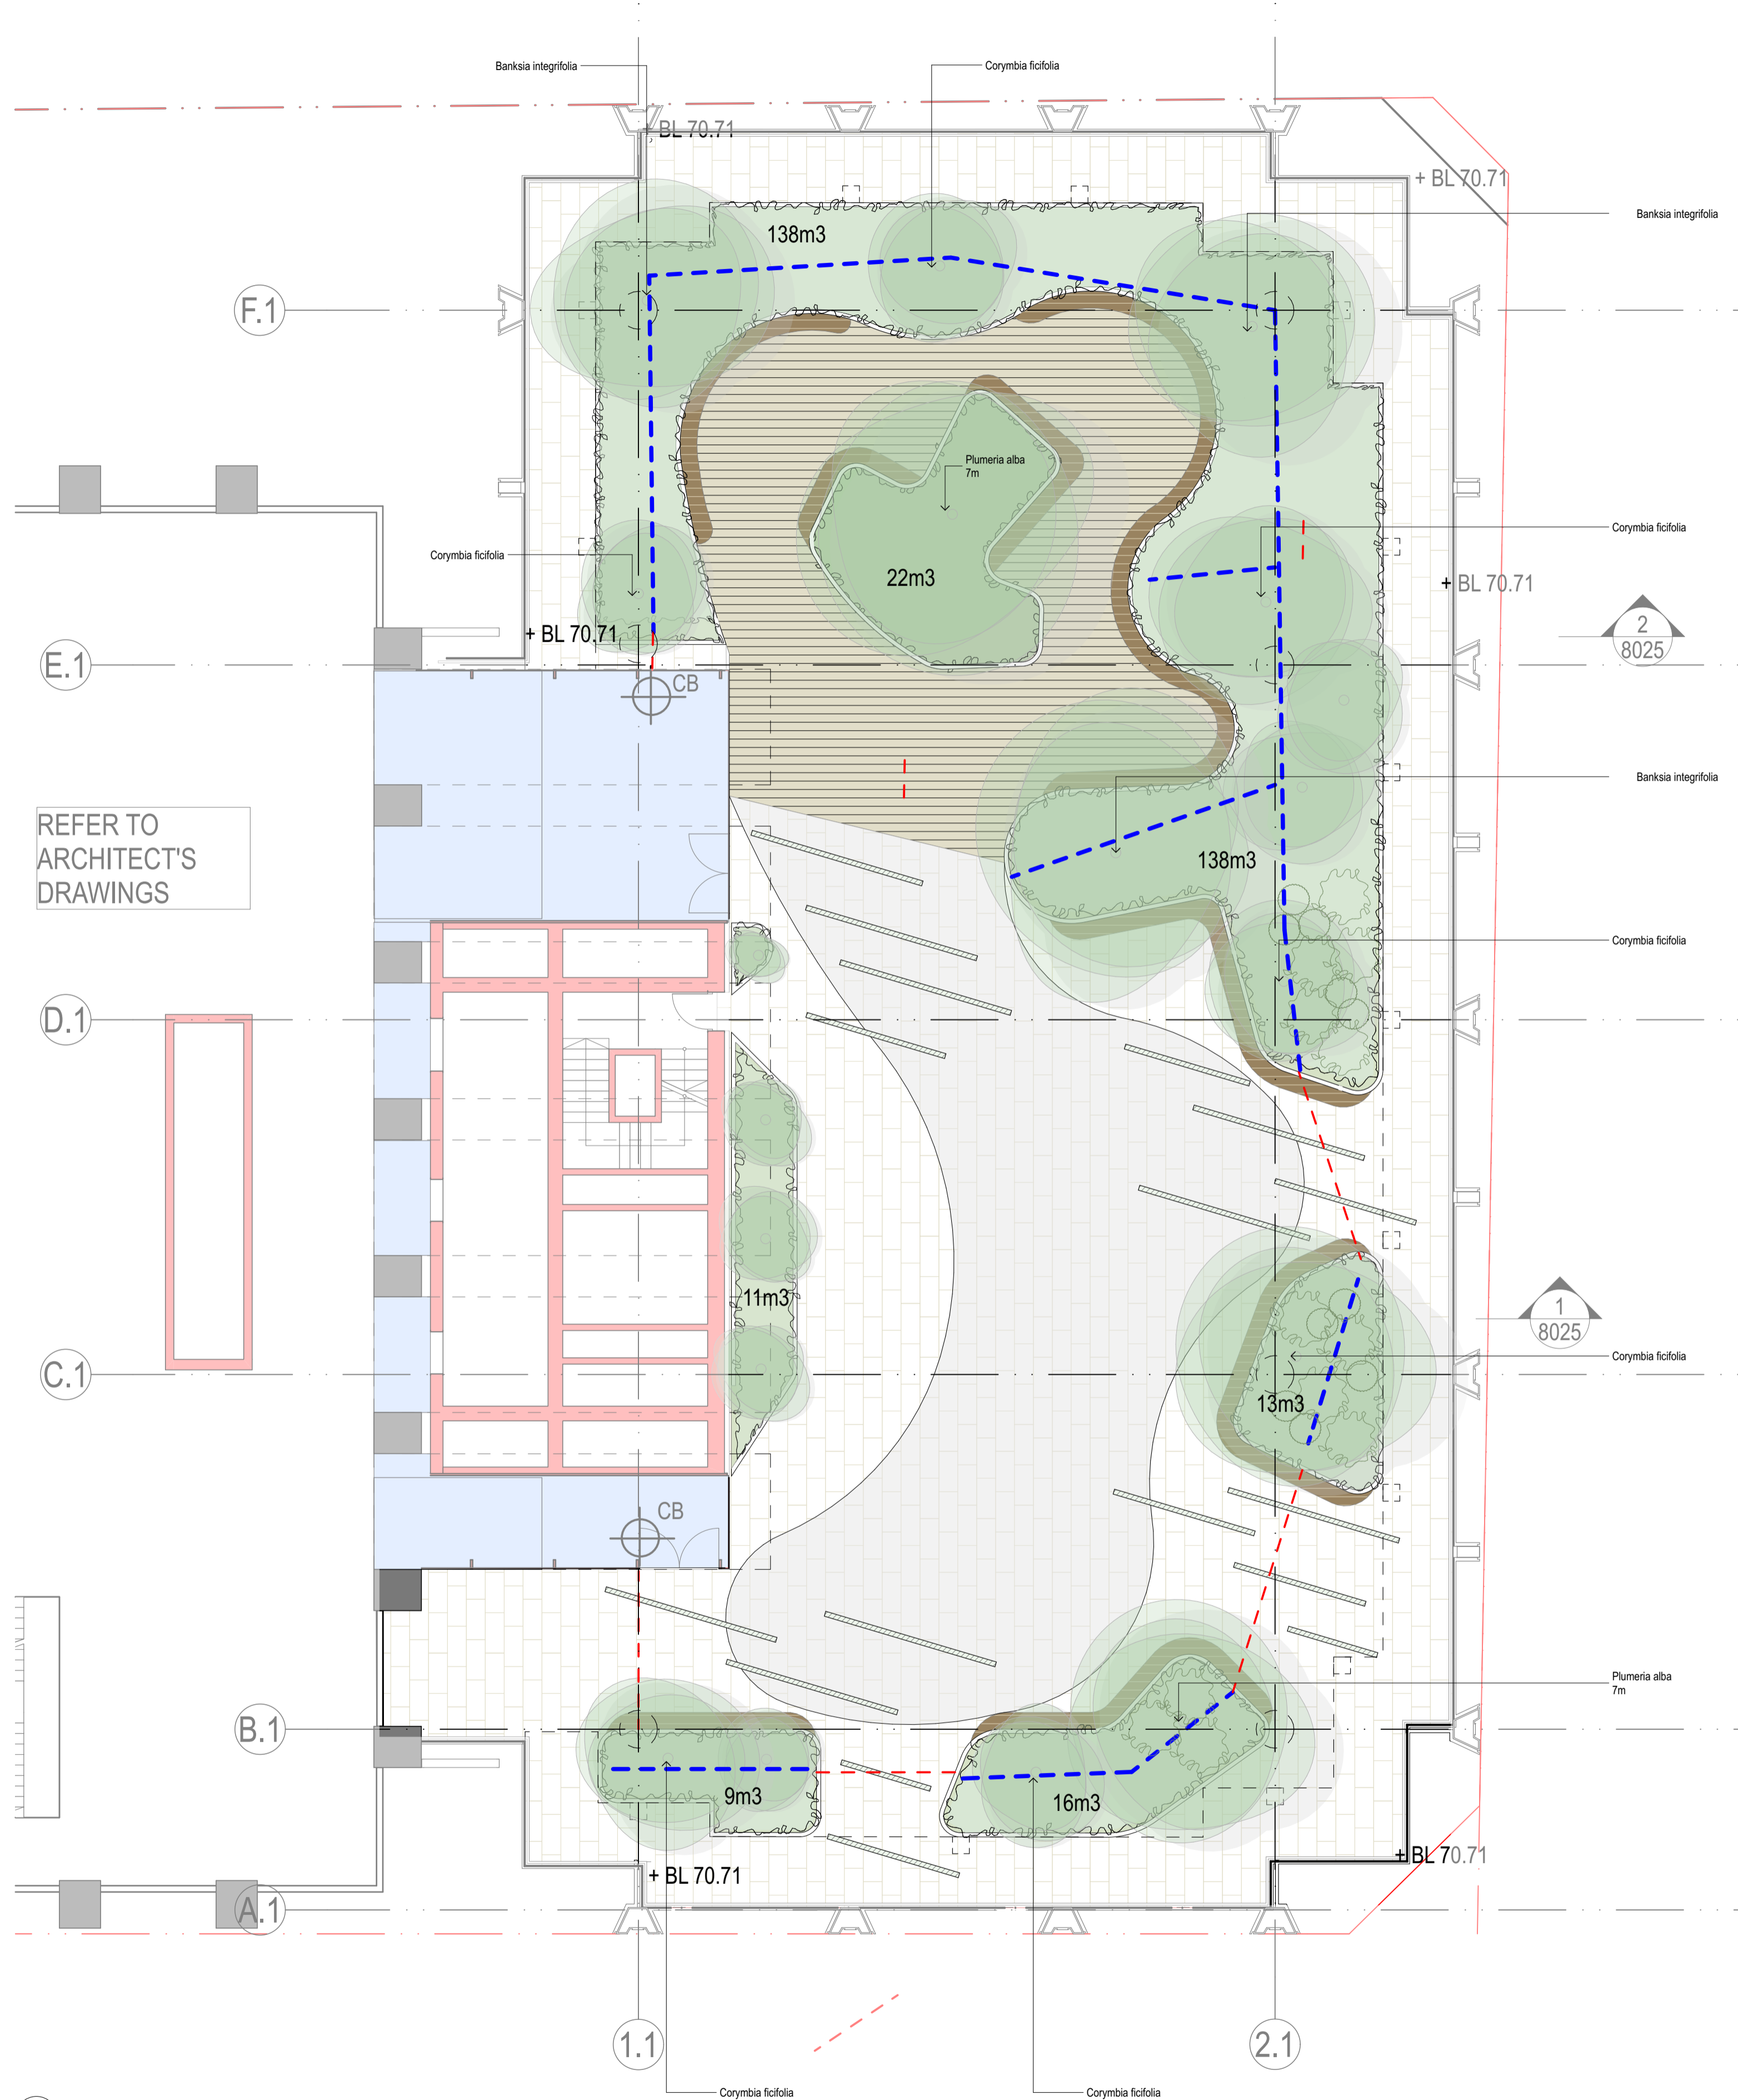

1 PLAN Planting Plan Roof Terrace
1:100

INDICATIVE PLANTING LIST

Code	Botanical Name	Common Name	Pot Size	Indigenous Species
Small Trees in Terrace Planter				
BI	Banksia integrifolia	Coast Banksia	400L	
CF	Corymbia ficifolia	Summer Beauty	400L	
Roof Terrace Shrubs				
BS	Bursaria spinosa	Christmas Brush	25L	Yes
BE	Banksia ericifolia x spinulosa	Giant Candles Banksia	25L	Yes
GJ	Grevillea juniperina	Prickly Spider-Flower	15L	Yes
ML	Melaleuca linariifolia 'Claret Tops'	Honey Myrtle	25L	Yes
PM	Philothea myoporoides	Long Leaf Wax Flower	25L	Yes
WF	Westringia fruticosa	Coastal Rosemary	25L	Yes
OD	Ozothamnus diosmifolius	Rice Flower	25L	Yes
Roof Terrace Mass Planting				
AH	Anigozanthos X hybrids	Kangaroo Paw	400mm	Yes
CA	Carex appressa	Tall Sedge	200mm	Yes
DR	Dichondra repens	Kidney Weed	200mm	Yes
LH	Lomandra hystrix	Green Mat Rush	400mm	Yes
LM	Liriope muscari	Lilly Turf	200mm	Yes
PN	Pennisetum nafray	Fountain Grass	200mm	Yes
SA	Suaeda australis	Austral Seablite	400mm	Yes
Roof Terrace Climbers				
BV	Bougainvillea spectabilis	Great Bougainvillea	400mm	
TJ	Trachelospermum jasminoides	Star Jasmine	200mm	

GENERAL NOTES

- ALL DIMENSIONS AND EXISTING CONDITIONS SHALL BE CHECKED AND VERIFIED BY THE CONTRACTOR BEFORE PROCEEDING WITH THE WORK.
- ALL LEVELS RELATIVE TO AUSTRALIAN HEIGHT DATUM.
- DO NOT SCALE DRAWINGS.
- USE FIGURED DIMENSIONS ONLY.

Legend

- EXISTING
- NEW WORKS
- PROPOSED TREES
- REFER TO PLANTING LIST FOR SPECIES SELECTION
- PB3 - PLANTER BOX TYPE 3 ON STRUCTURAL SLAB WITH HIGH STRENGTH CONCRETE PLANTER
- EXISTING NO WORKS
- REFER TO PLANTING LIST FOR SPECIES SELECTION
- IRRIGATION CONTROL BOX LOCATION INDICATIVE - TBC
- MAIN IRRIGATION CONNECTION LINE FROM WATER SOURCE - INDICATIVE LOCATION TBC
- LATERAL LINE (LEAKY PIPE)



rev	date	name	by	chk
04	20/4/2022	For DA	GE	
05	22/7/2022	FOR DA REVISION	JCB	
06	29/7/2022	FOR RFI RESPONSE	JCB	
07	6/10/2022	FOR RFI RESPONSE	AOL	
12	7/10/2022	FOR RFI RESPONSE 2	GE	


first studio architecture interiors landscape urban community
sydney melbourne uk
Level 5, 70 King Street +61 2 9251 7077 www.firststudio.com

fjmt

project
201 Elizabeth Street
201
Sydney NSW 2000


title
Planting Plans
Landscape Planting Plan (Terrace)

scale 1:100 @ A1 first issued 20/4/2022
project code sheet no. revision
<CODE> 8015 12

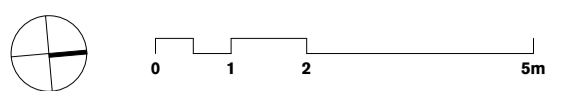

GENERAL NOTES
 ○ ALL DIMENSIONS AND EXISTING CONDITIONS SHALL BE CHECKED AND VERIFIED BY THE CONTRACTOR BEFORE PROCEEDING WITH THE WORK.
 ○ ALL LEVELS RELATIVE TO AUSTRALIAN HEIGHT DATUM.
 ○ DO NOT SCALE DRAWINGS.
 ○ USE FIGURED DIMENSIONS ONLY.

legend

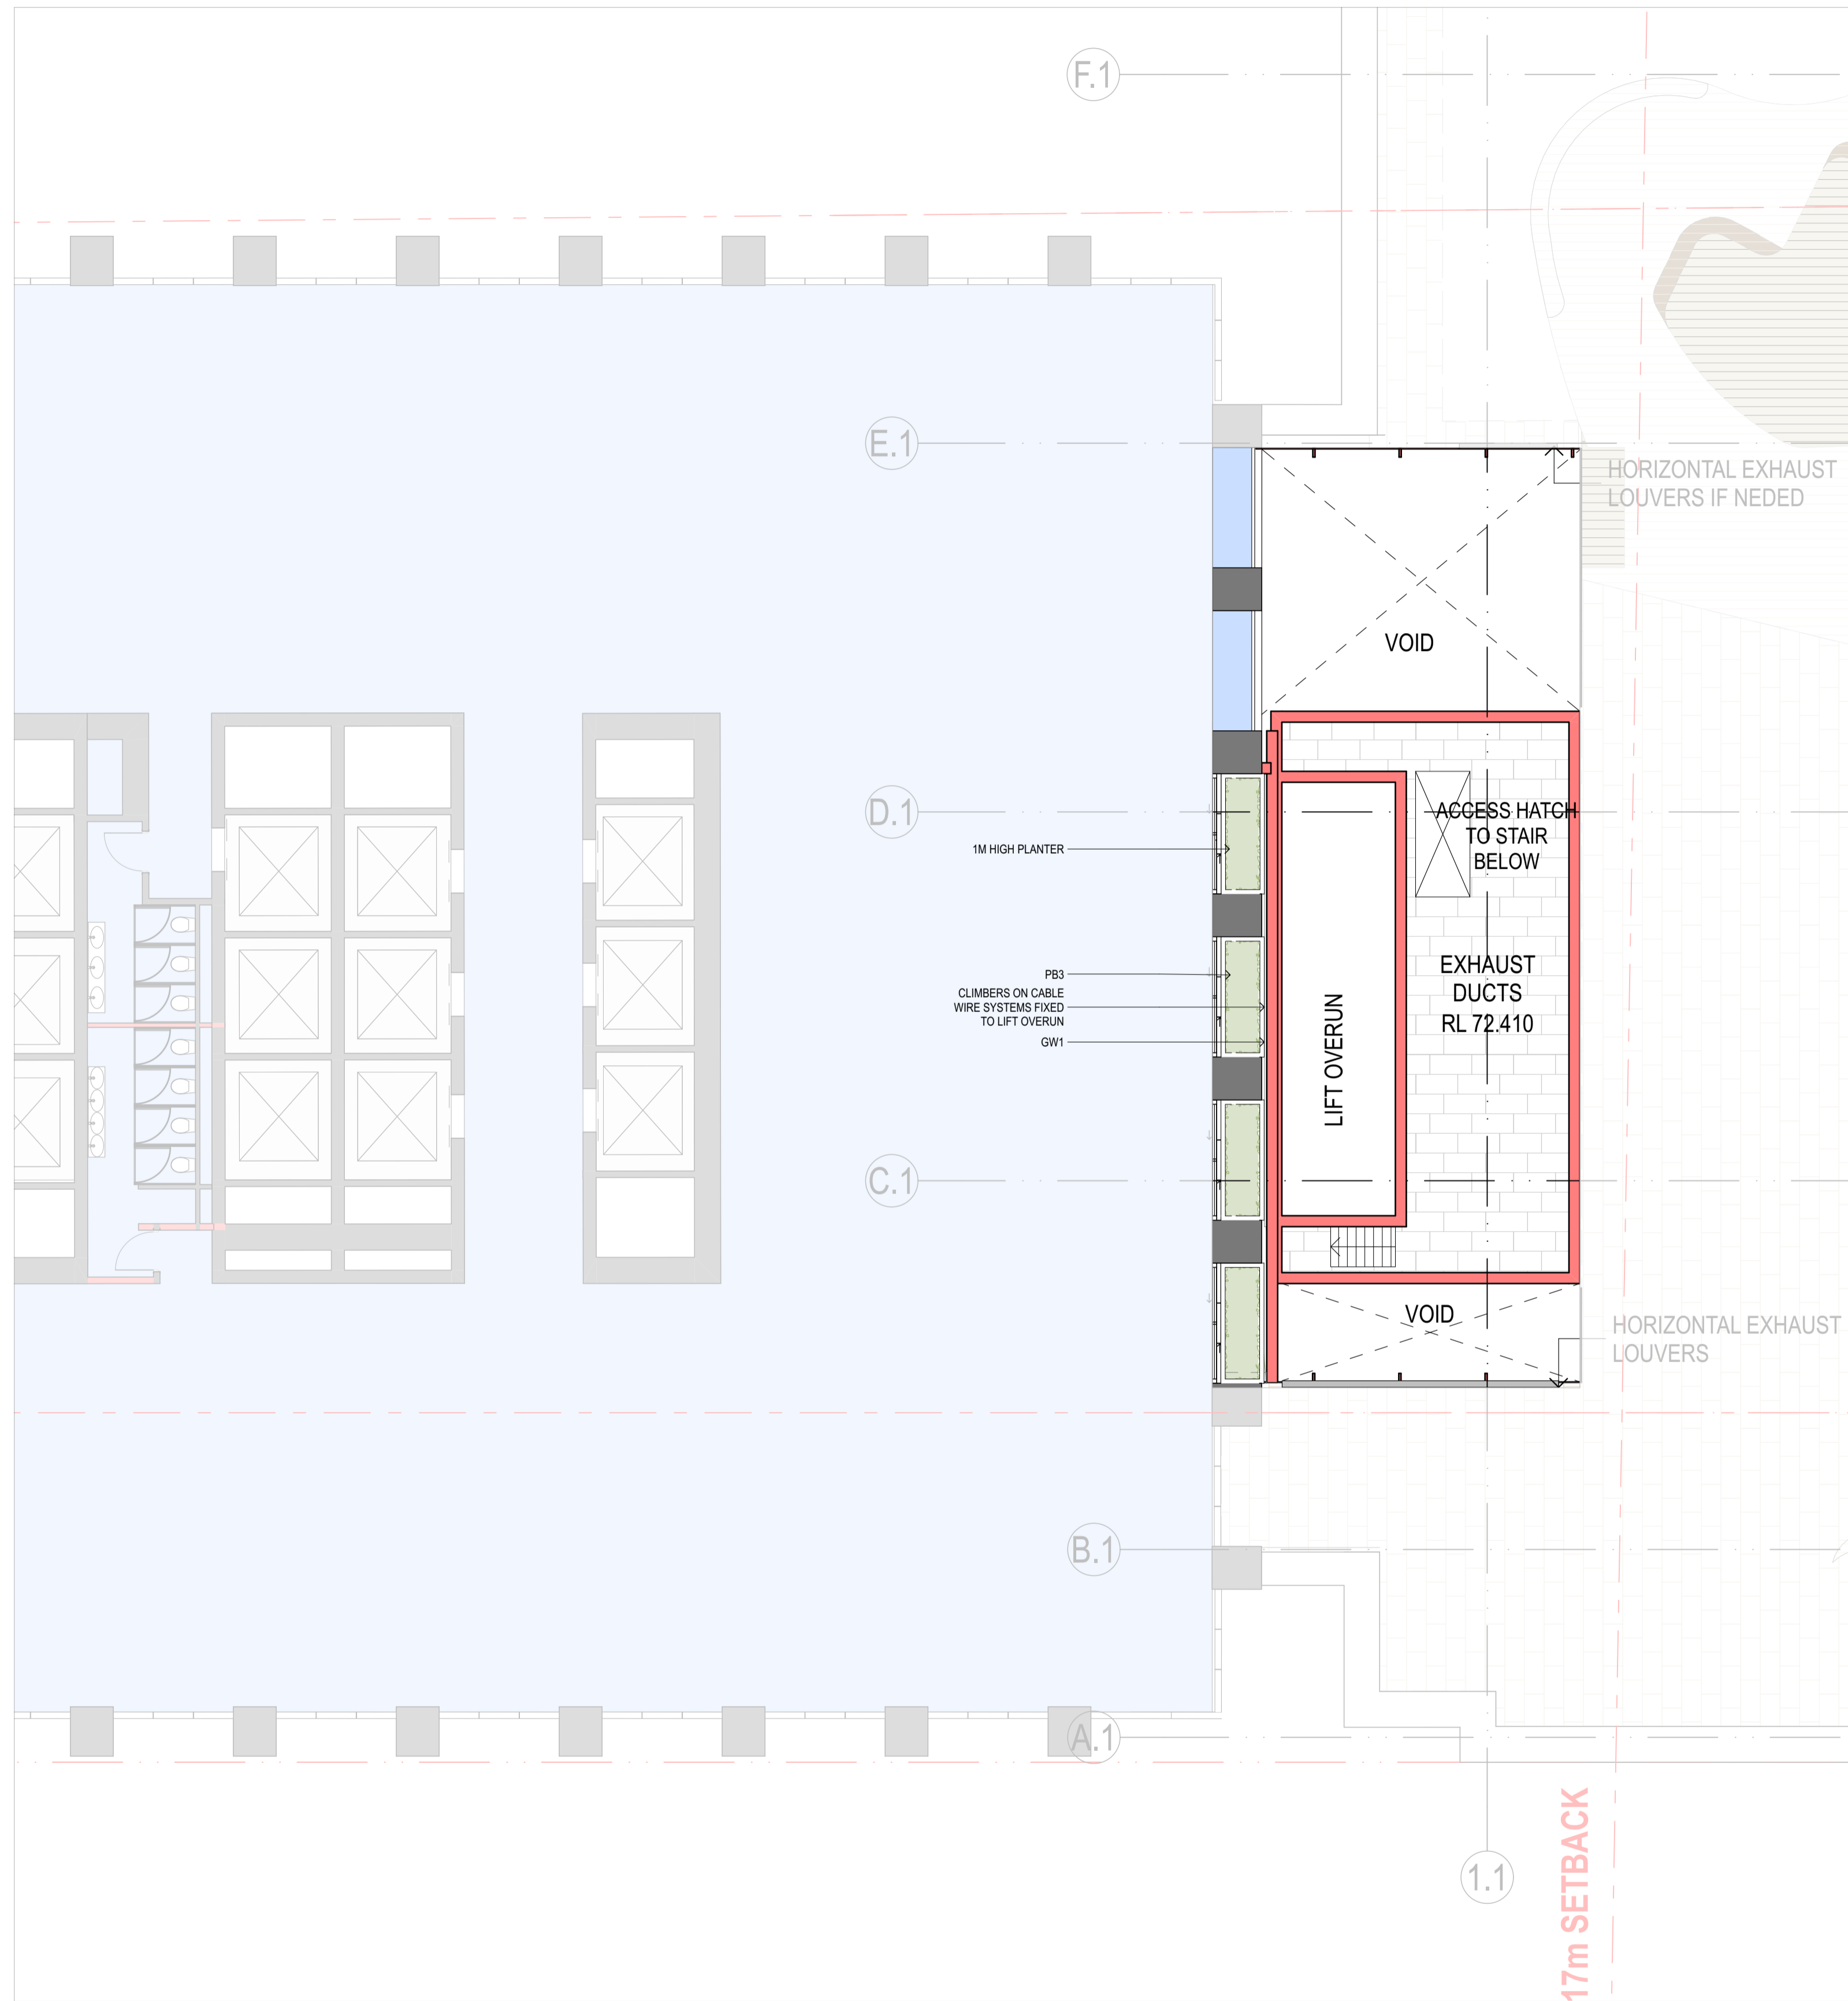


INDICATIVE PLANTING LIST

Code	Botanical Name	Common Name	Pot Size	Indigenous Species
L11				
LT	Lomandra Tanika	Mat Rush	200mm	Yes
LM	Liriope Muscari	Lily Turf	200mm	
FP	Ficus Pumila	Creeping Fig	200mm	
TJ	Trachelospermum jasminoides	Star Jasmine	200mm	



LOMANDRA TANIKA

LIRIOPE MUSCARI

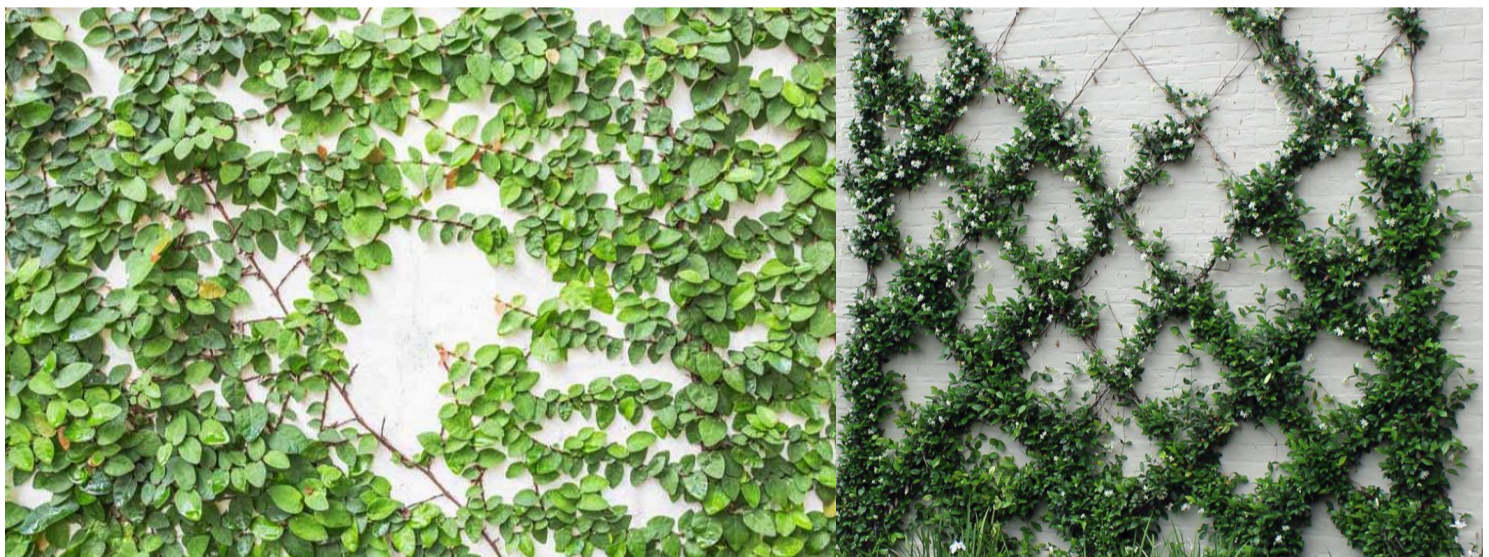

FIGUS PUMILA

TRACHELOSPERMUM JASMINOIDES

04	20/4/2022	For DA	GE
05	22/7/2022	FOR DA REVISION	JCB
06	29/7/2022	FOR RFI RESPONSE	JCB
12	7/10/2022	FOR RFI RESPONSE 2	GE

rev date name by chk

1 PLAN Landscape Planting Plan Level 11
1:100

fjmt studio architecture interiors landscape urban community
 sydney melbourne uk
 Level 5, 70 King Street +61 2 9251 7077 www.fjmtstudio.com




project
201 Elizabeth Street
 201
 Sydney NSW 2000

title
Planting Plans
Landscape Planting Plan (Level 11)

scale 1:100 @ A1 first issued 20/4/2022


project code sheet no. revision

<CODE> 8016 12

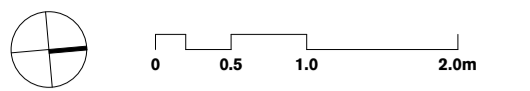


GENERAL NOTES
 ALL DIMENSIONS AND EXISTING CONDITIONS SHALL BE CHECKED AND VERIFIED BY THE CONTRACTOR BEFORE PROCEEDING WITH THE WORK.
 ALL LEVELS RELATIVE TO AUSTRALIAN HEIGHT DATUM.
 DO NOT SCALE DRAWINGS.
 USE FIGURED DIMENSIONS ONLY.


Legend

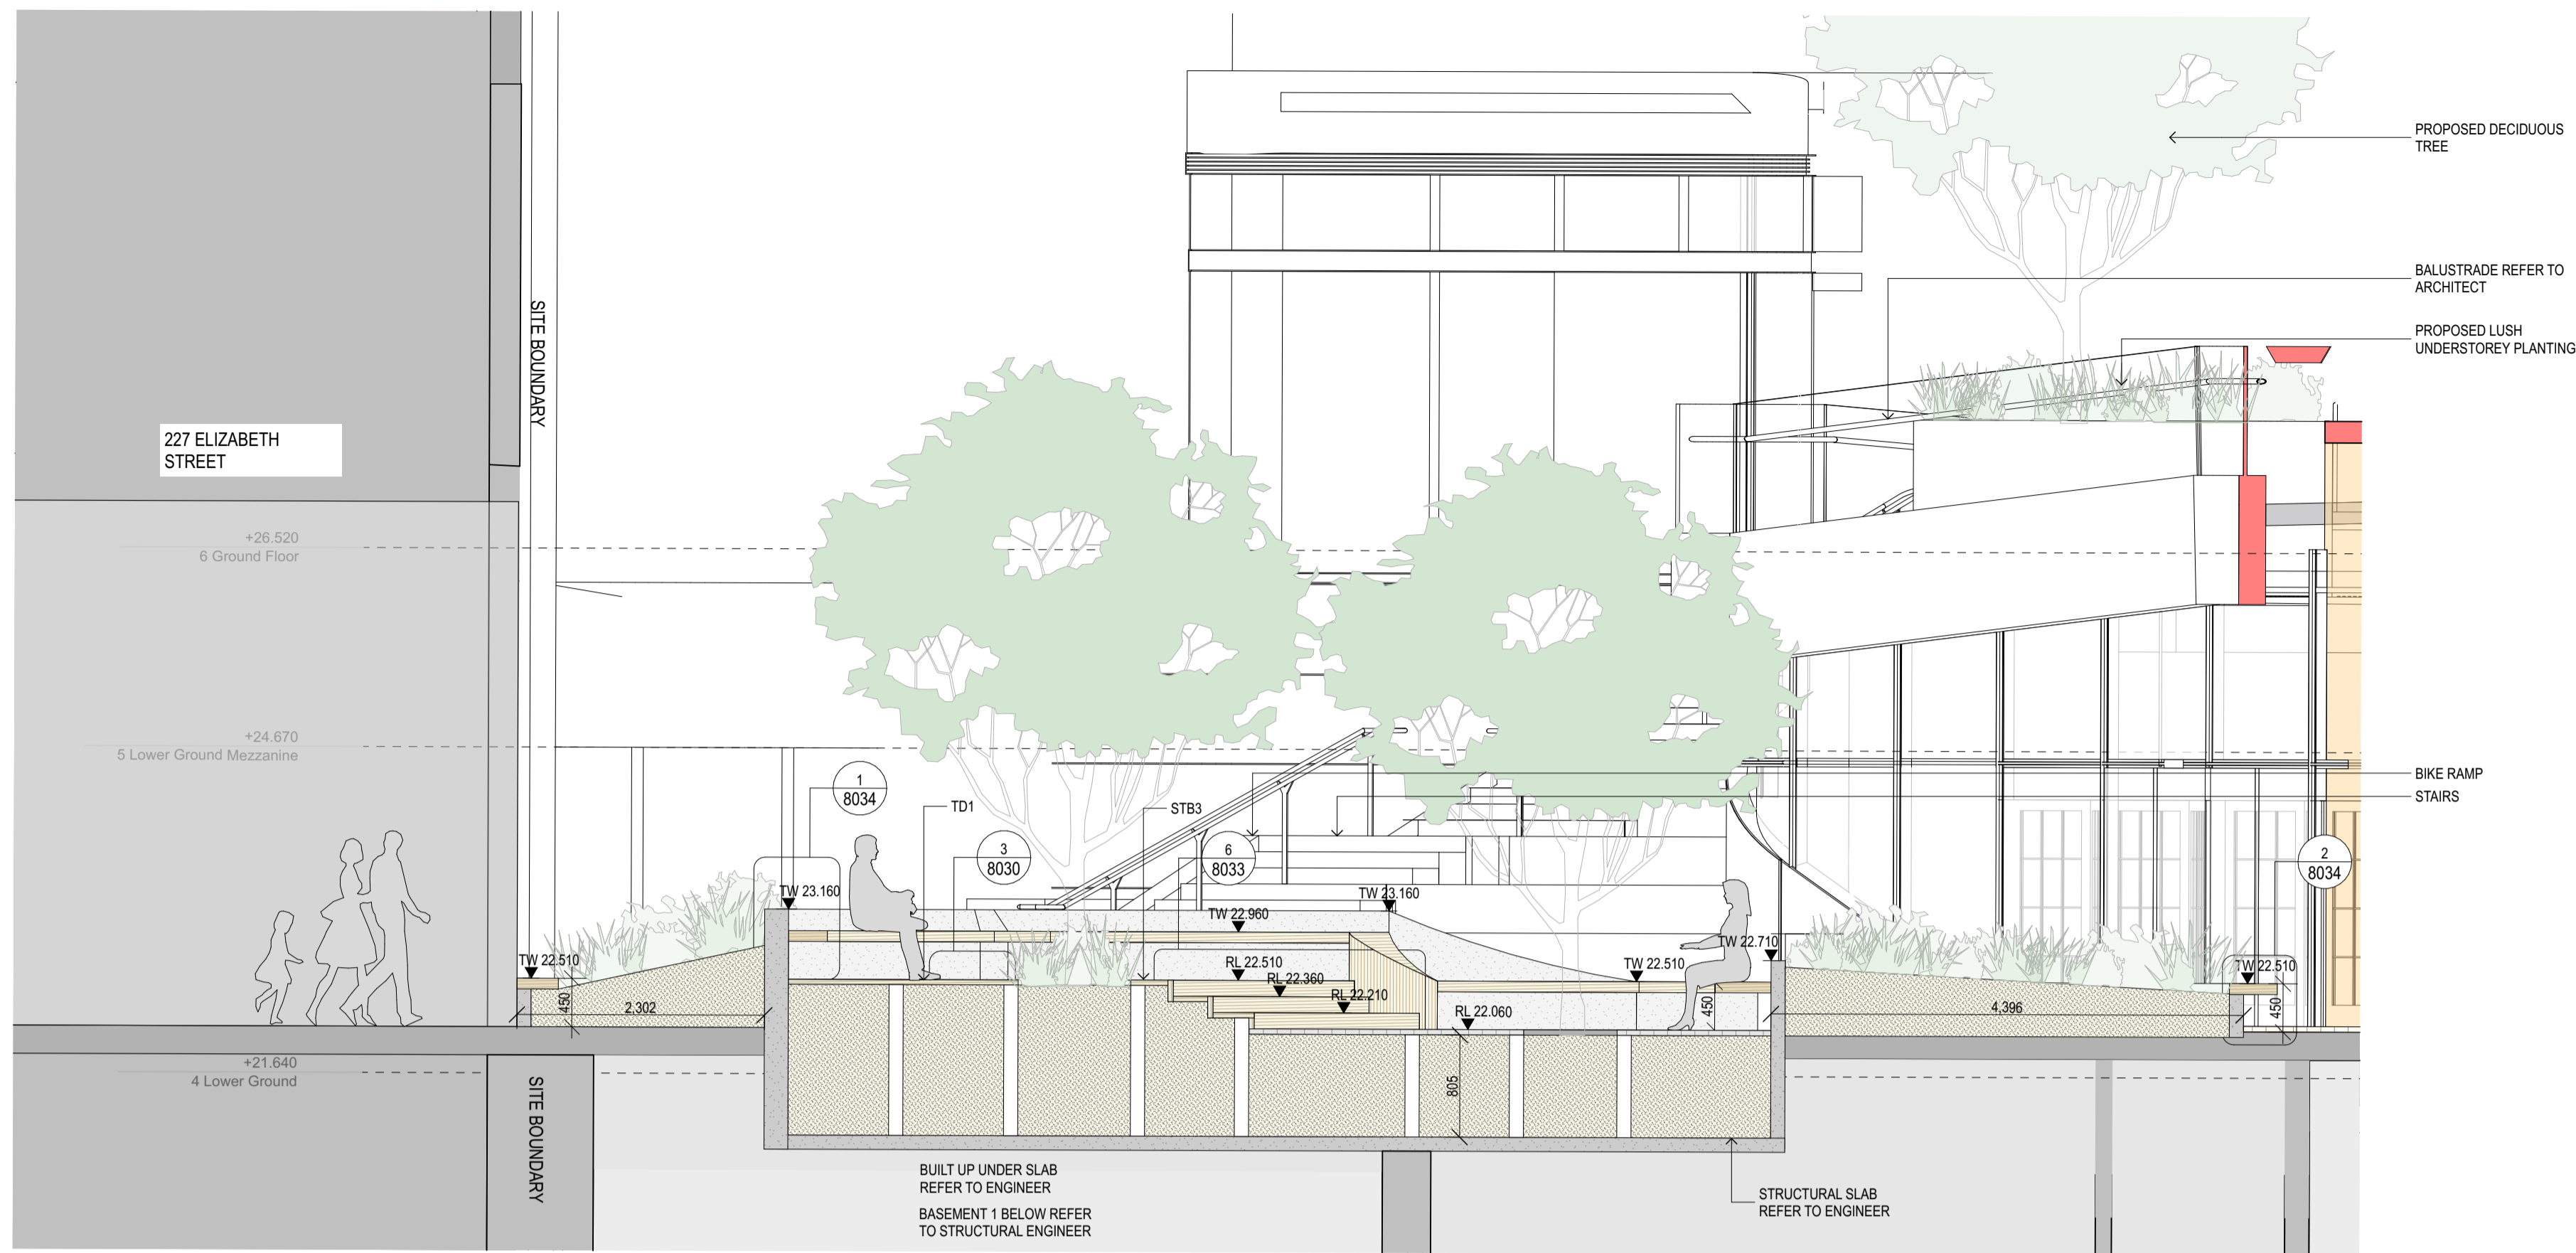

1 SECTION Lower Ground Section 01
1:50

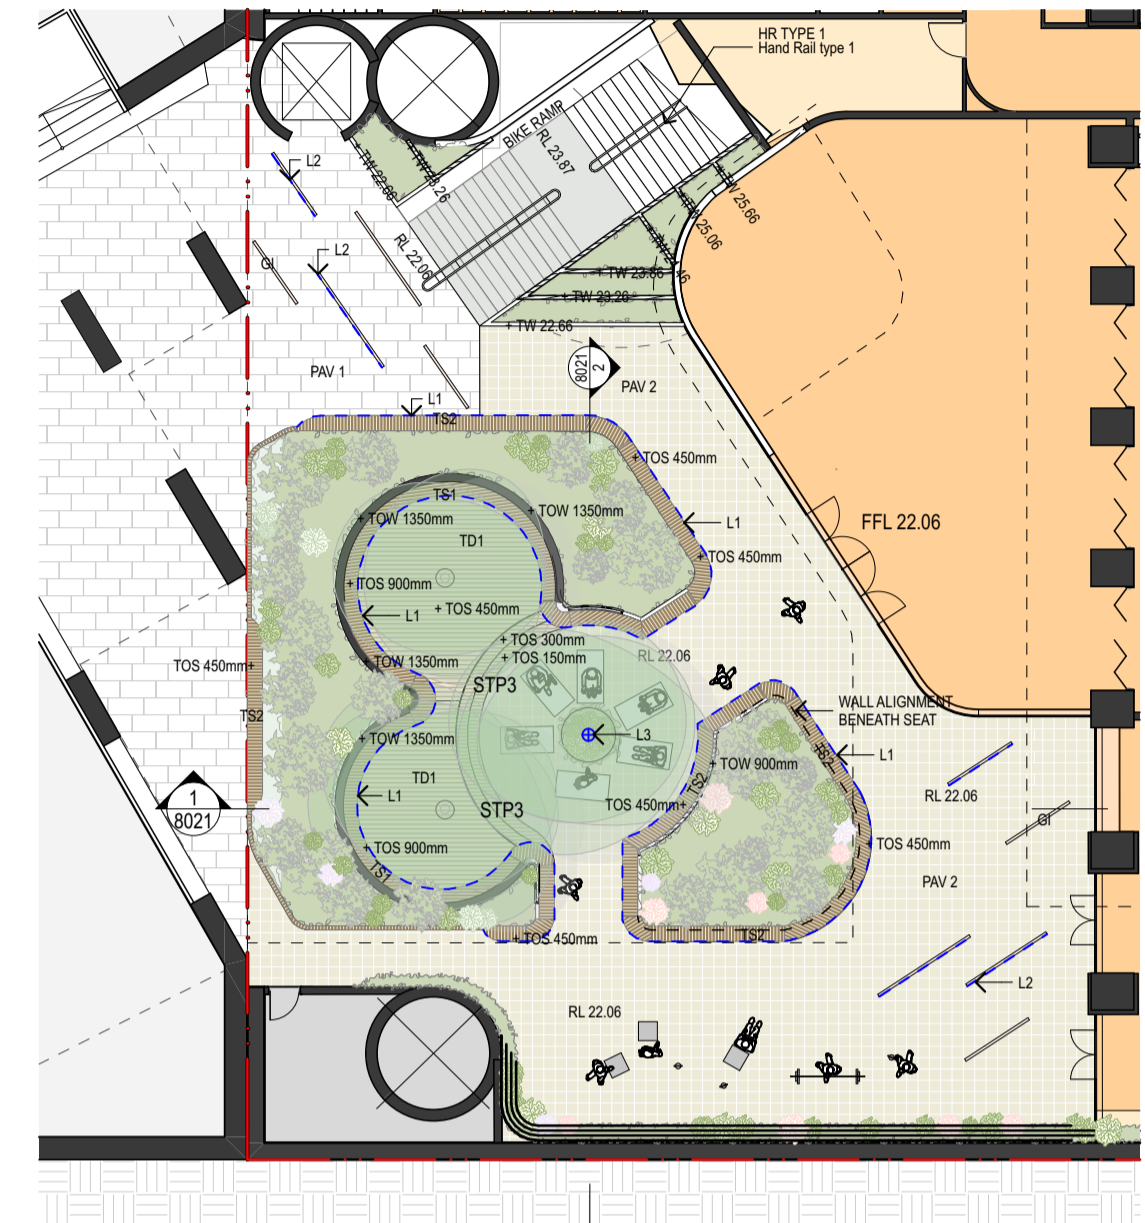

3 KEY PLAN

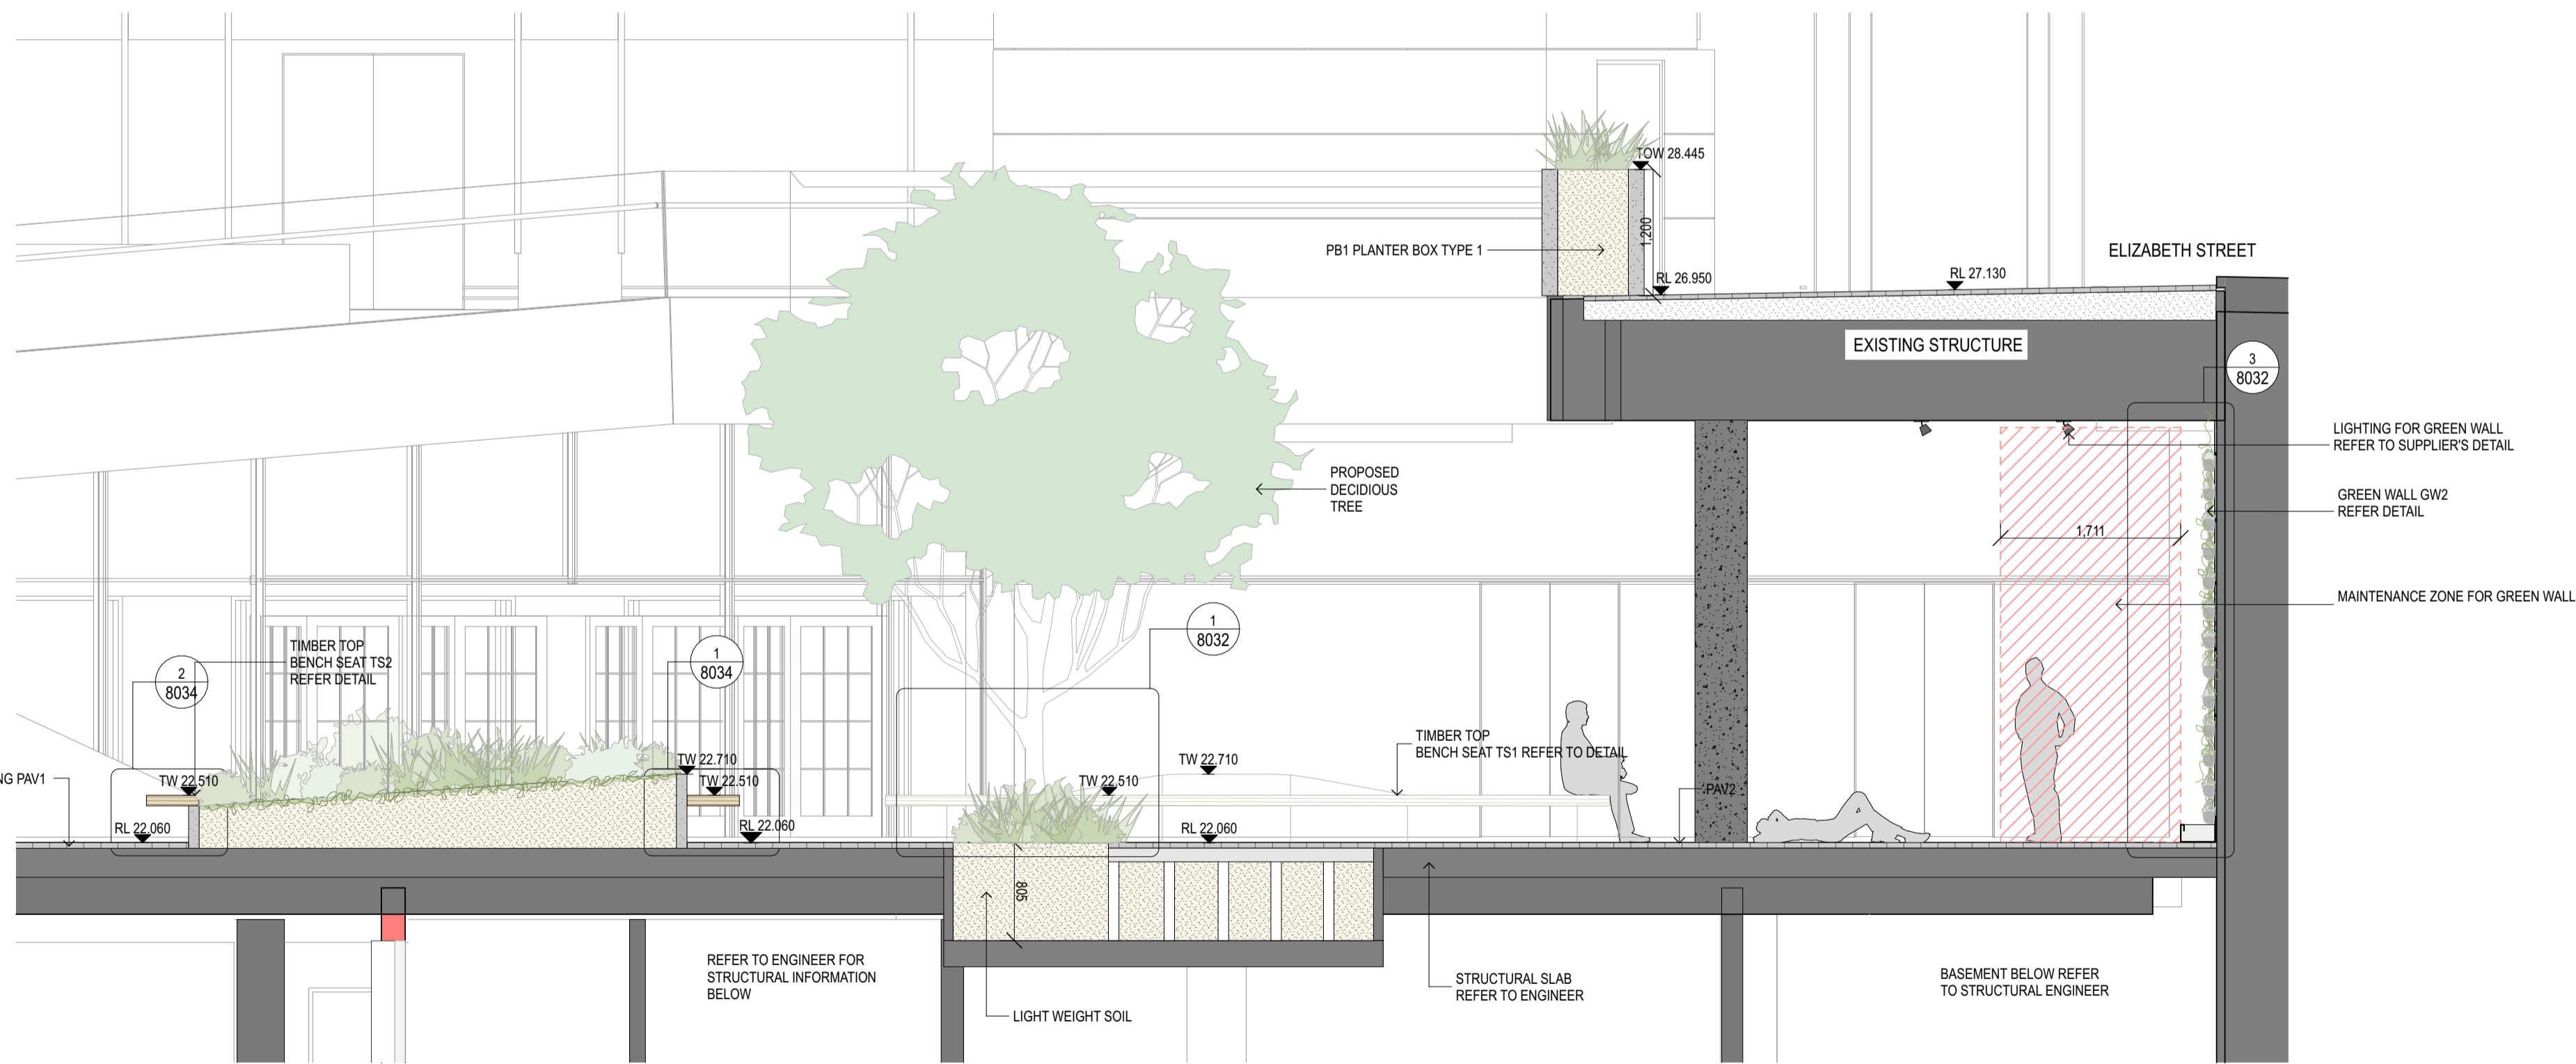

2 SECTION Lower Ground Section 02
1:50

rev	date	name	by	chk
05	22/11/2022	FOR DA REVISION	JCB	
06	29/11/2022	FOR RFI RESPONSE	JCB	
07	6/10/2022	FOR RFI RESPONSE	AOL	
12	7/10/2022	FOR RFI RESPONSE 2	GE	
13	25/10/2022	FOR RFI RESPONSE 2	GE	

first studio architecture interiors landscape urban community
 sydney melbourne uk
 Level 5, 70 King Street +61 2 9251 7077 www.firststudio.com




project
201 Elizabeth Street
 201
 Sydney NSW 2000

title
**Landscape Sections
 Lower Ground Floor Sections**

scale 1:50 @ A1 first issued 31/3/2022


project code sheet no. revision

<CODE> 8021 13

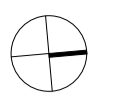


GENERAL NOTES
 ALL DIMENSIONS AND EXISTING CONDITIONS
 SHALL BE CHECKED AND VERIFIED BY THE
 CONTRACTOR BEFORE PROCEEDING WITH THE WORK.
 ALL LEVELS RELATIVE TO AUSTRALIAN HEIGHT DATUM.
 DO NOT SCALE DRAWINGS.
 USE FIGURED DIMENSIONS ONLY.


Legend

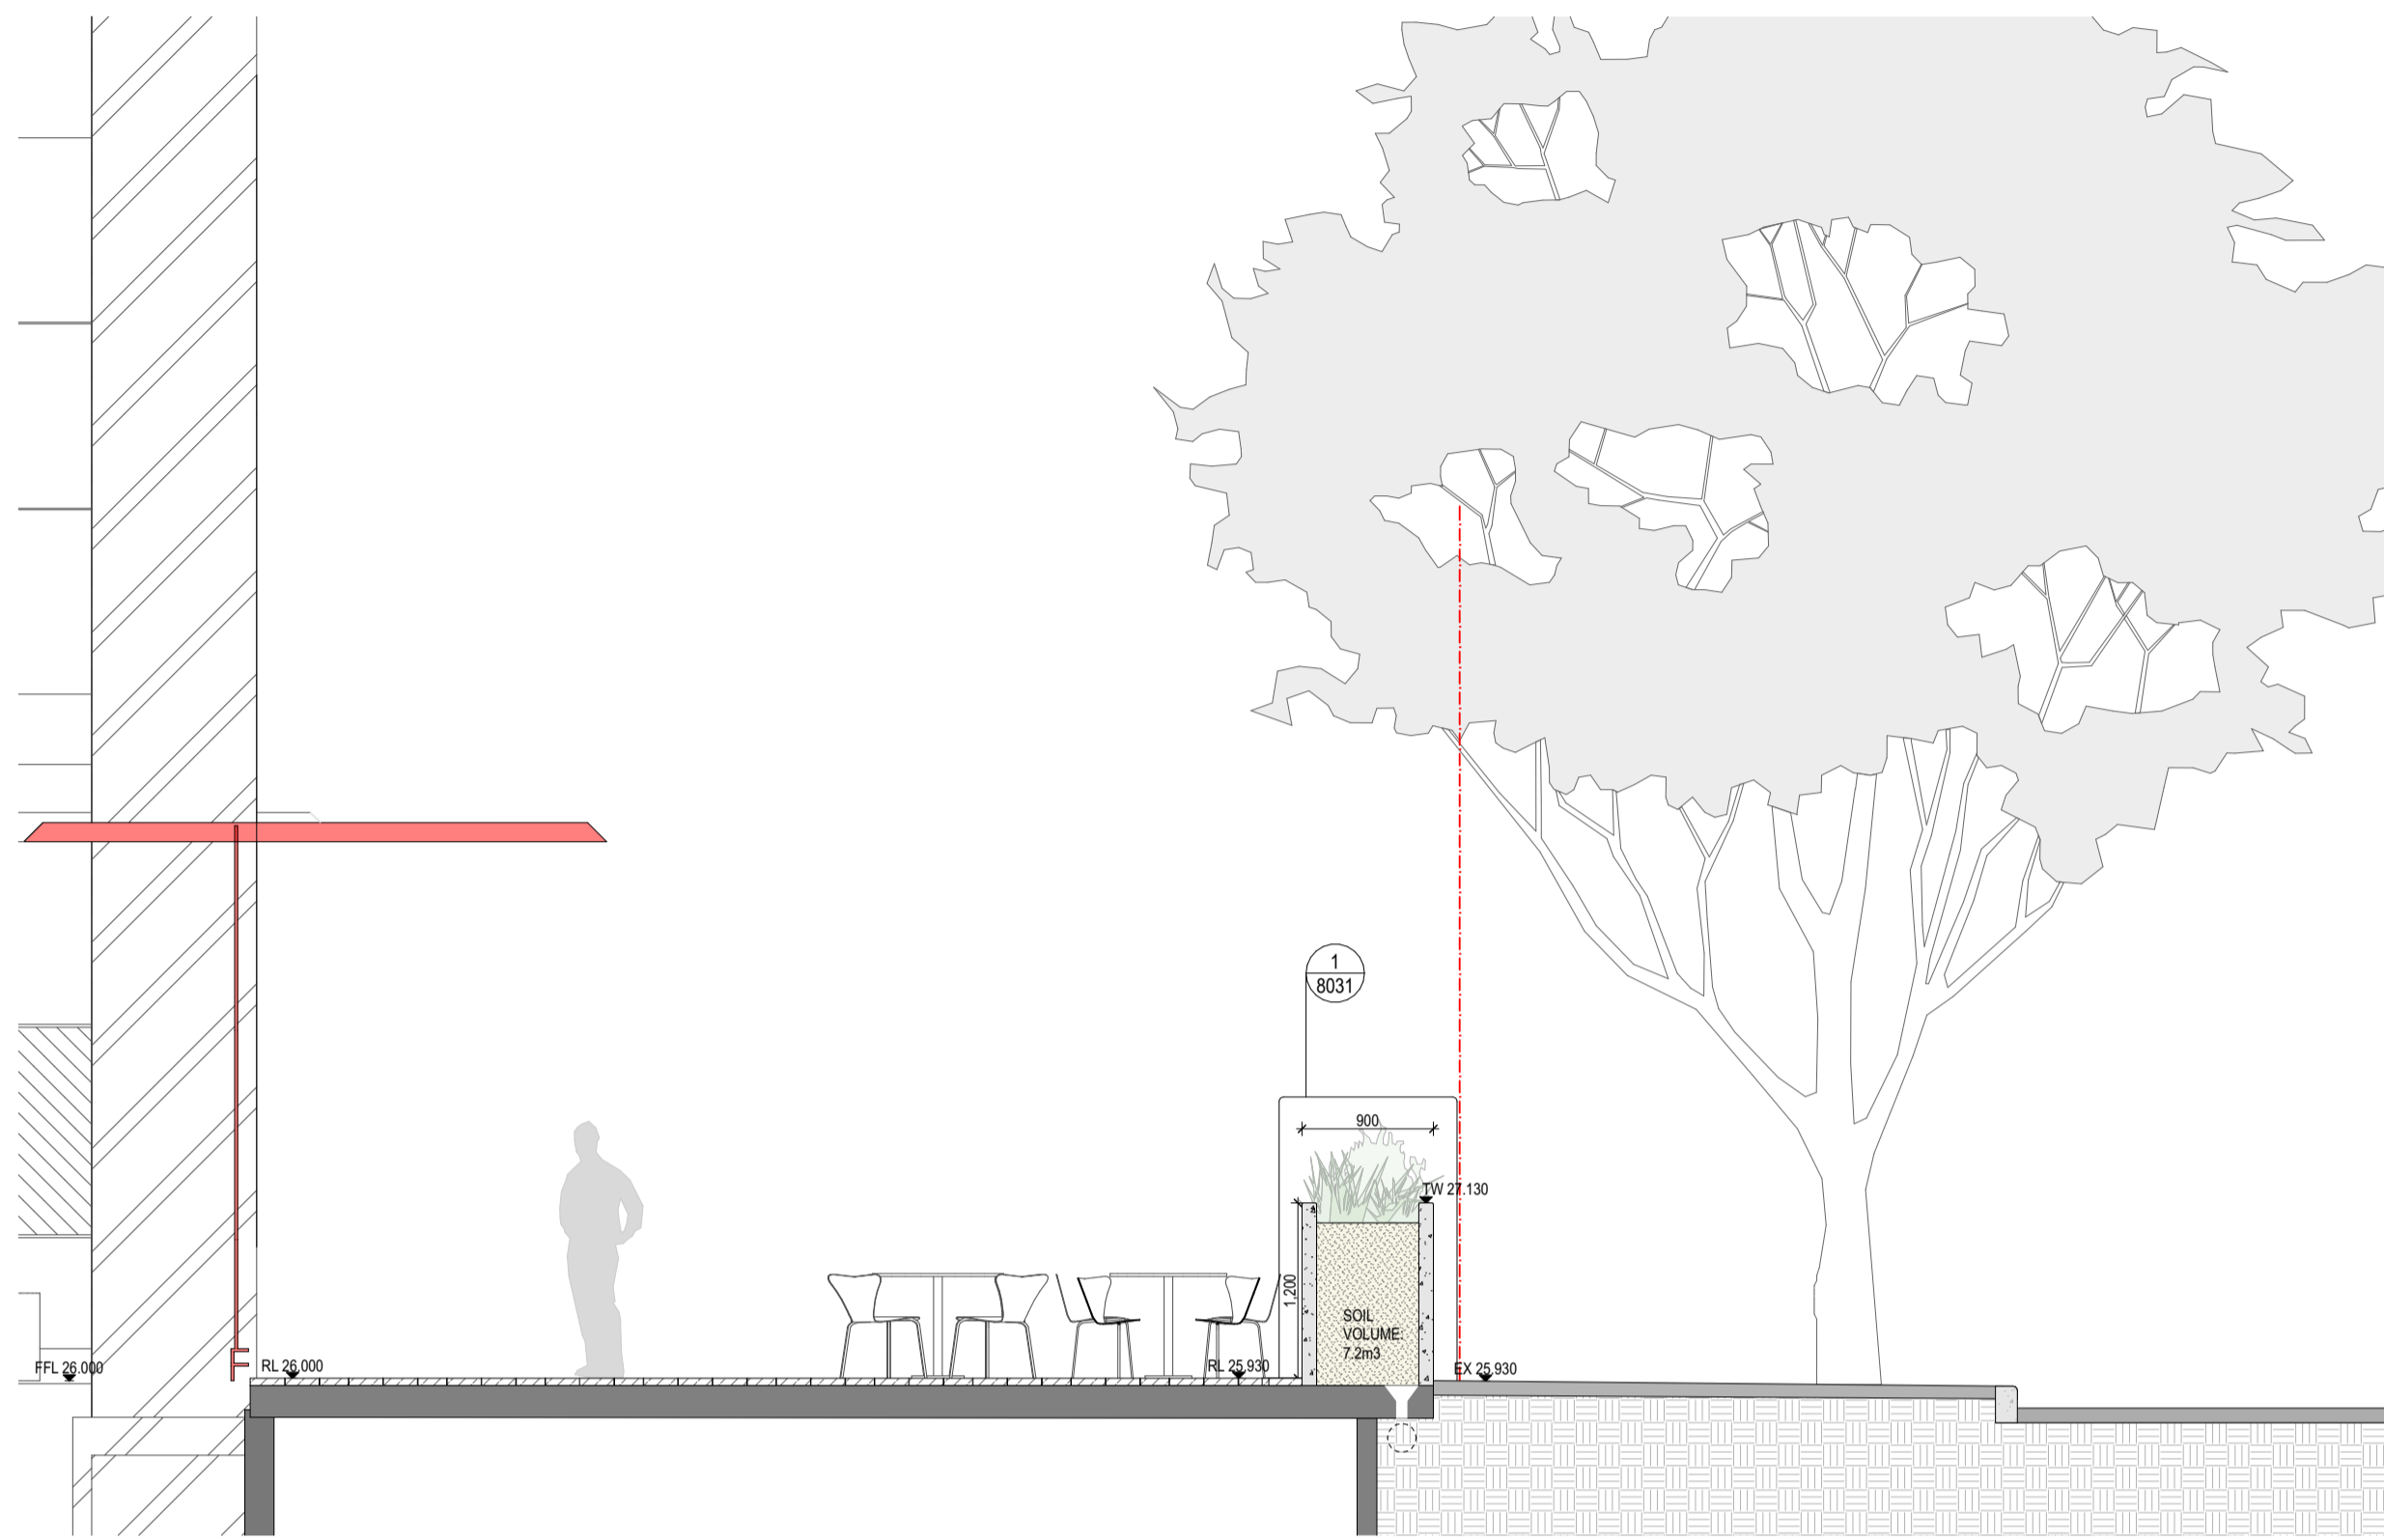


1 SECTION Ground Floor Section 01
1:50

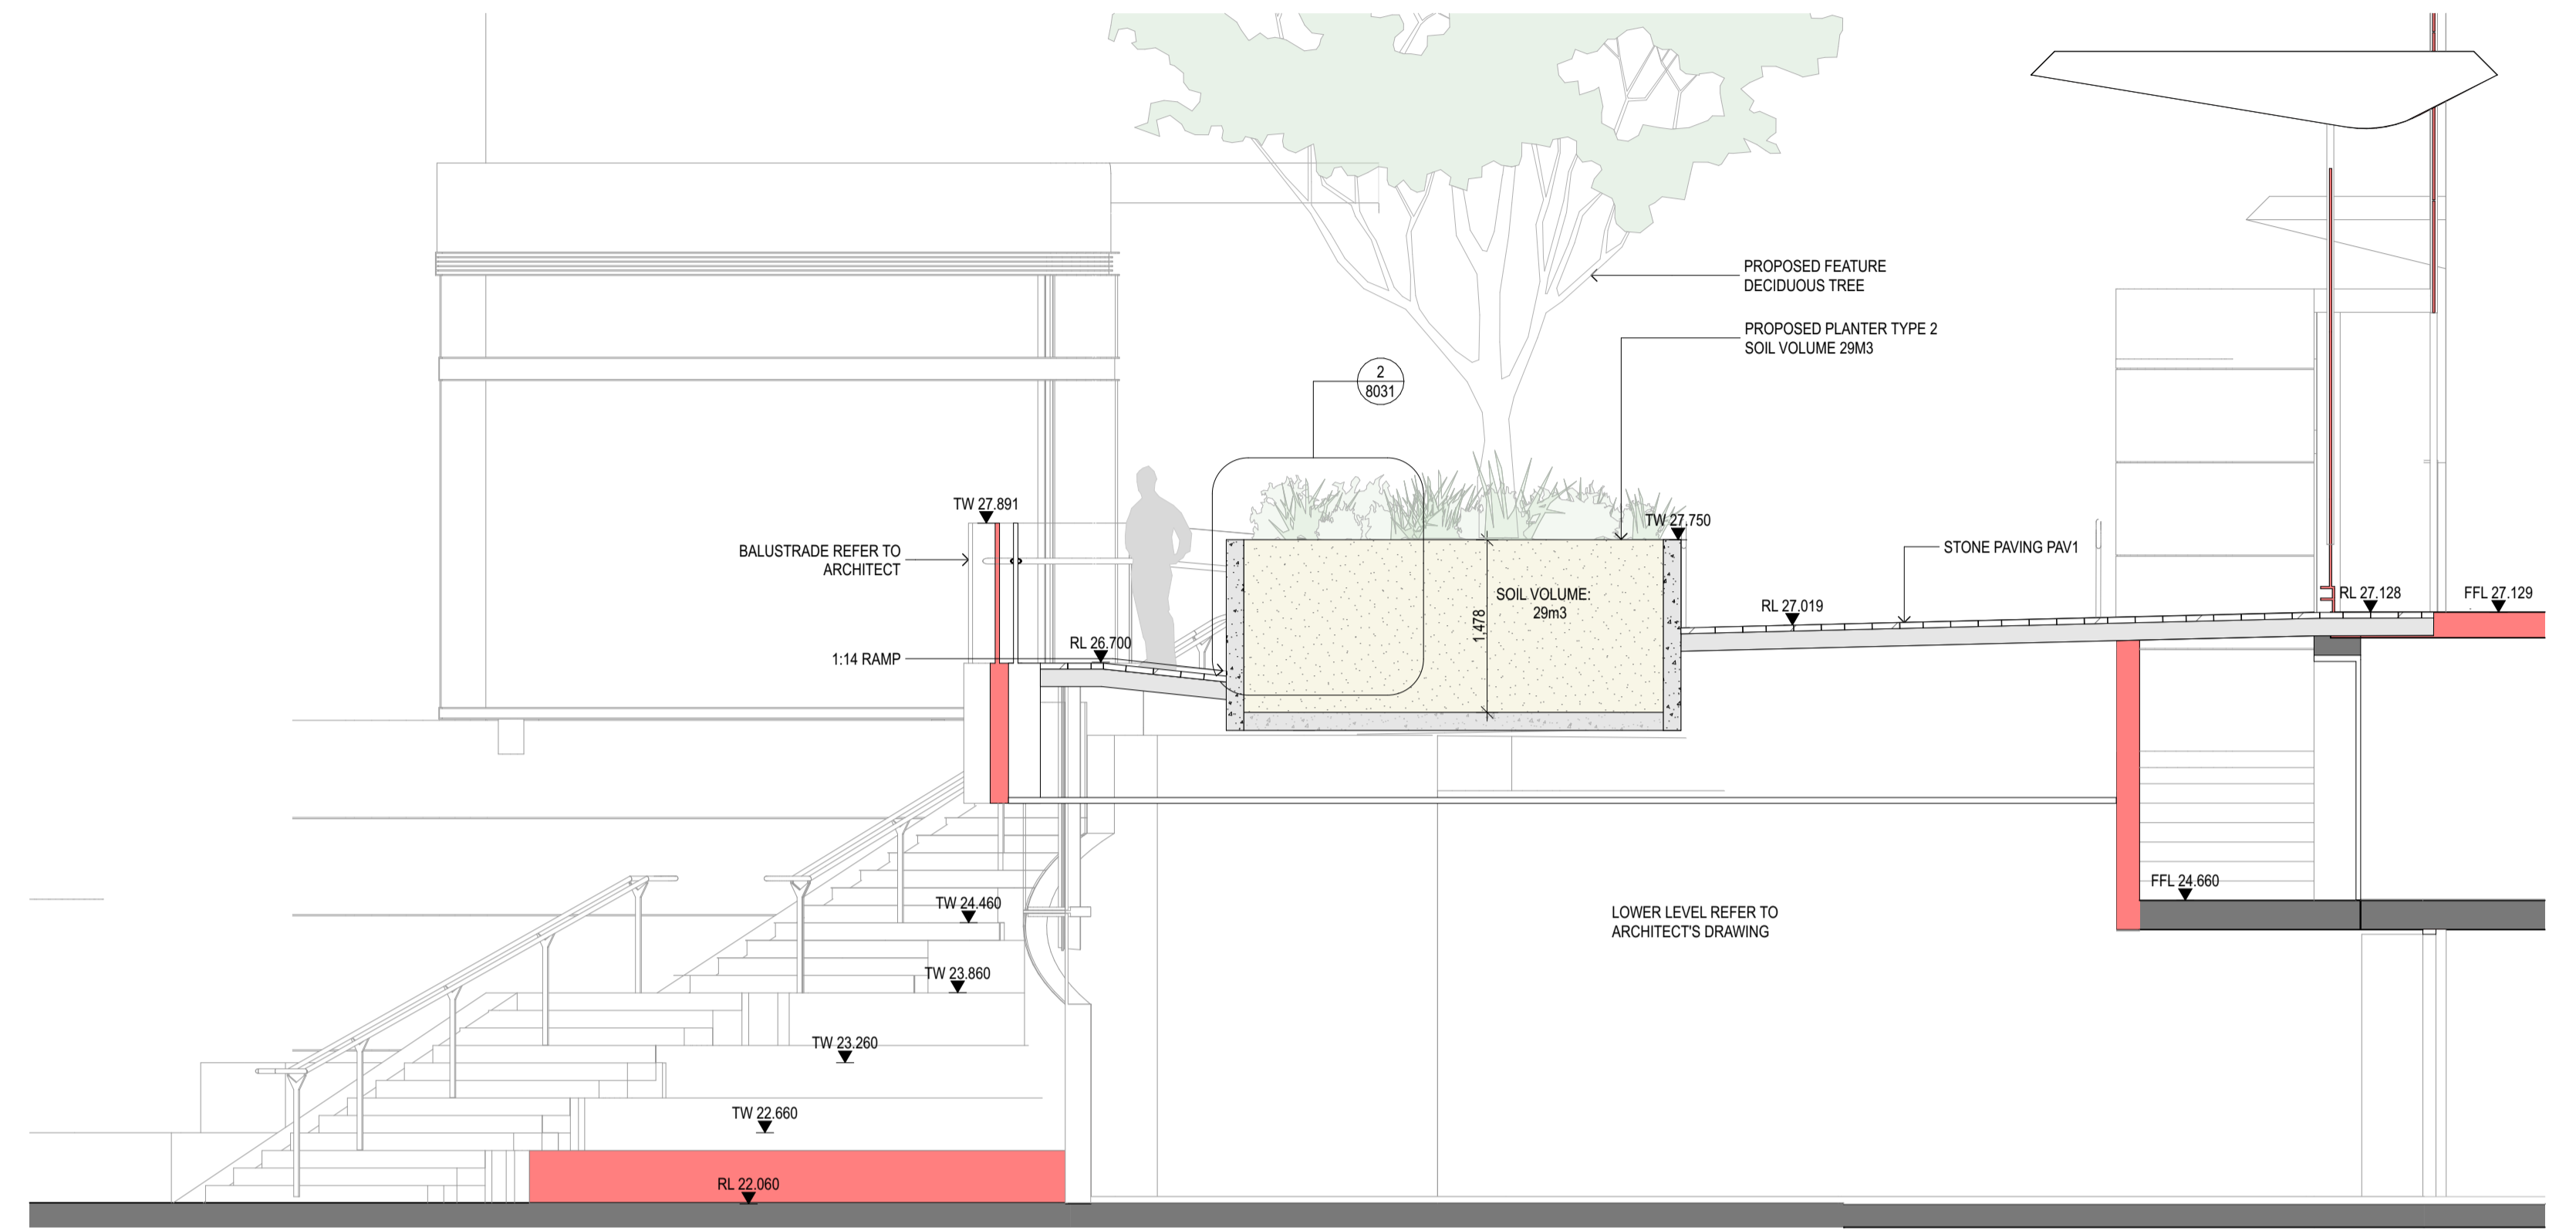

2 SECTION Ground Floor Section 02
1:50

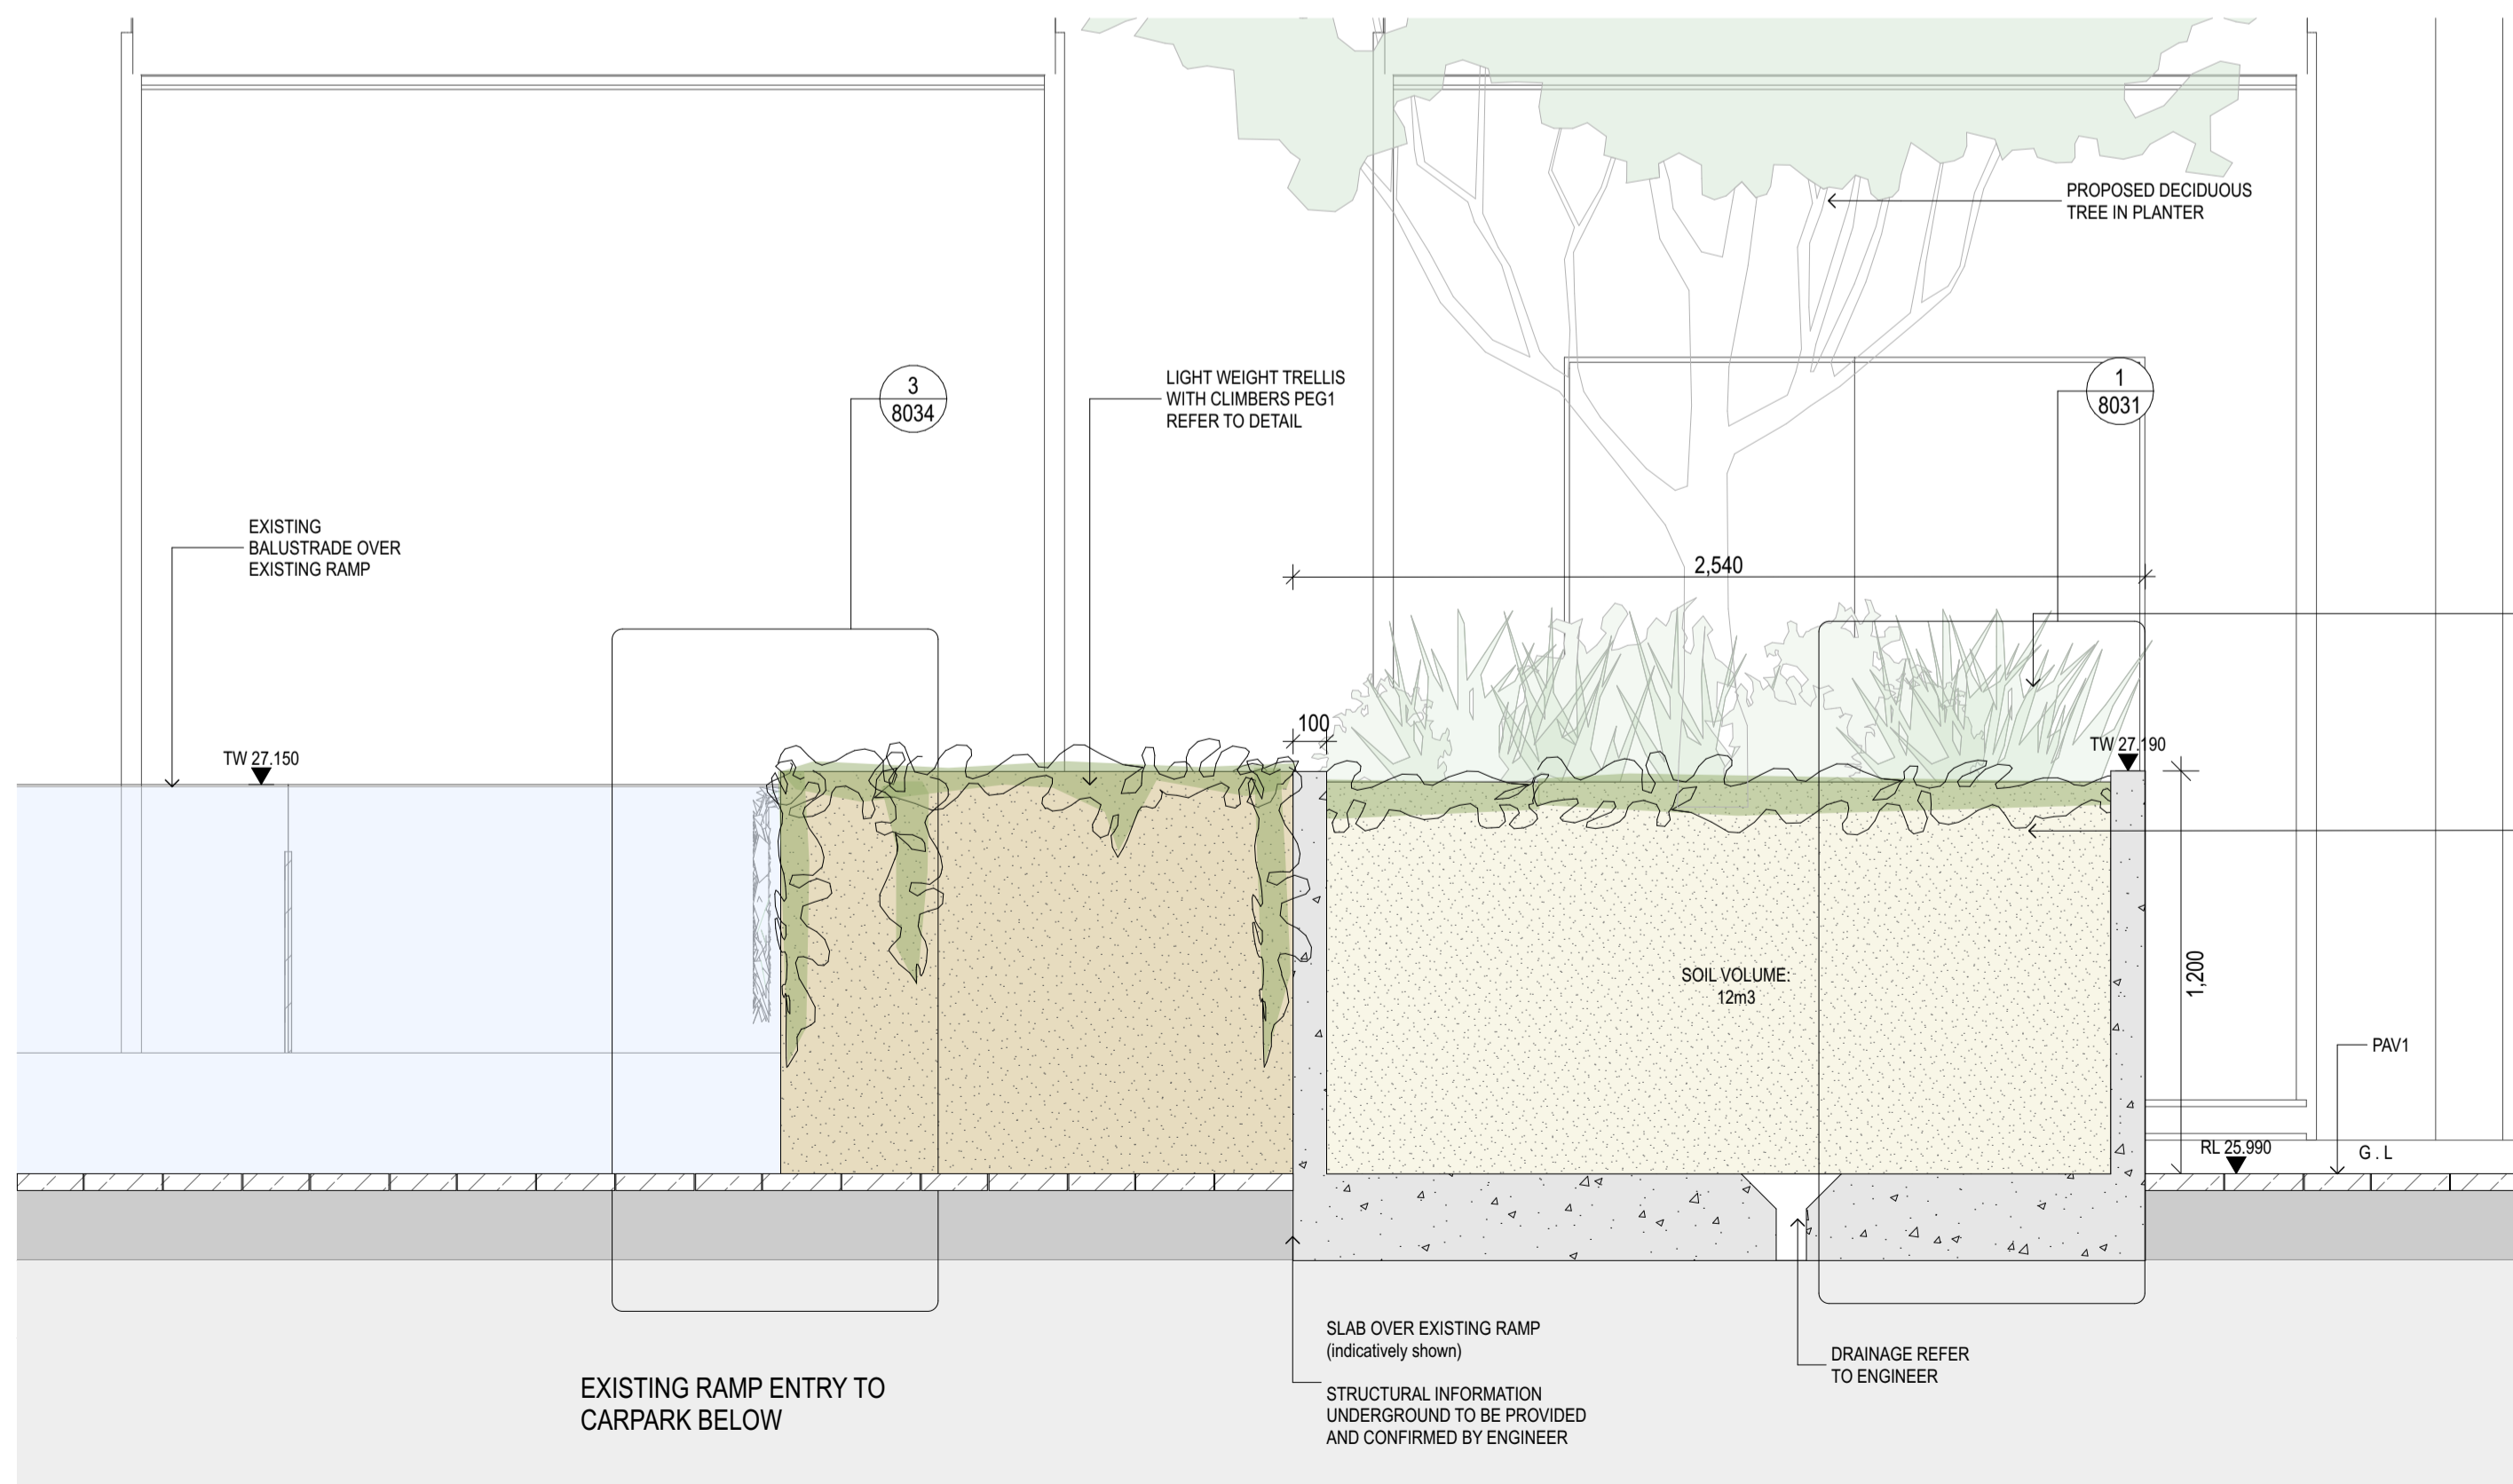

3 SECTION Ground Floor Section 03
1:20

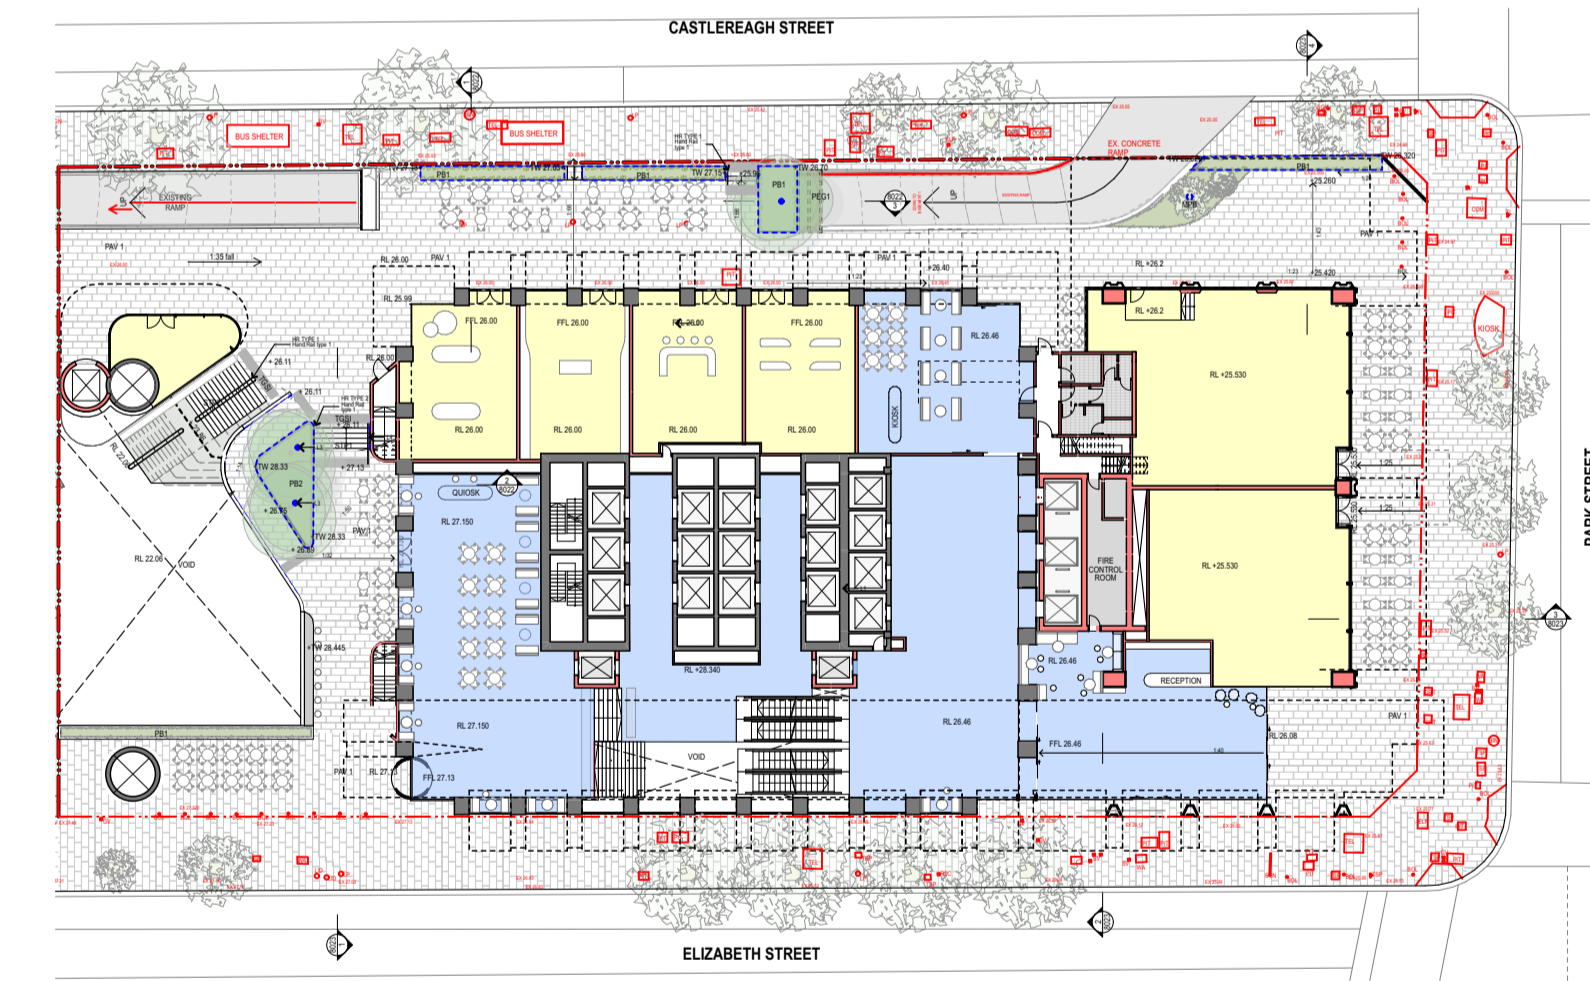

4 KEY PLAN

04	20/4/2022	2	For DA	GE
05	22/7/2022	2	FOR DA REVISION	JCB
06	29/7/2022	2	FOR RFI RESPONSE	JCB
07	6/10/2022	2	FOR RFI RESPONSE	AOL
12	7/10/2022	2	FOR RFI RESPONSE 2	GE
rev	date	name	by	chk

first studio architecture interiors landscape urban community
 sydney melbourne uk
 Level 5, 70 King Street t +61 2 9251 7077 w firststudio.com




project
201 Elizabeth Street
 201
 Sydney NSW 2000

title
Landscape Sections
Ground Floor Sections (01)


scale AS SHOWN @ A1 first issued 31/3/2022

project code sheet no. revision


<CODE> 8022 12

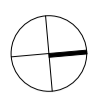


GENERAL NOTES
 ALL DIMENSIONS AND EXISTING CONDITIONS SHALL BE CHECKED AND VERIFIED BY THE CONTRACTOR BEFORE PROCEEDING WITH THE WORK.
 ALL LEVELS RELATIVE TO AUSTRALIAN HEIGHT DATUM.
 DO NOT SCALE DRAWINGS.
 USE FIGURED DIMENSIONS ONLY.

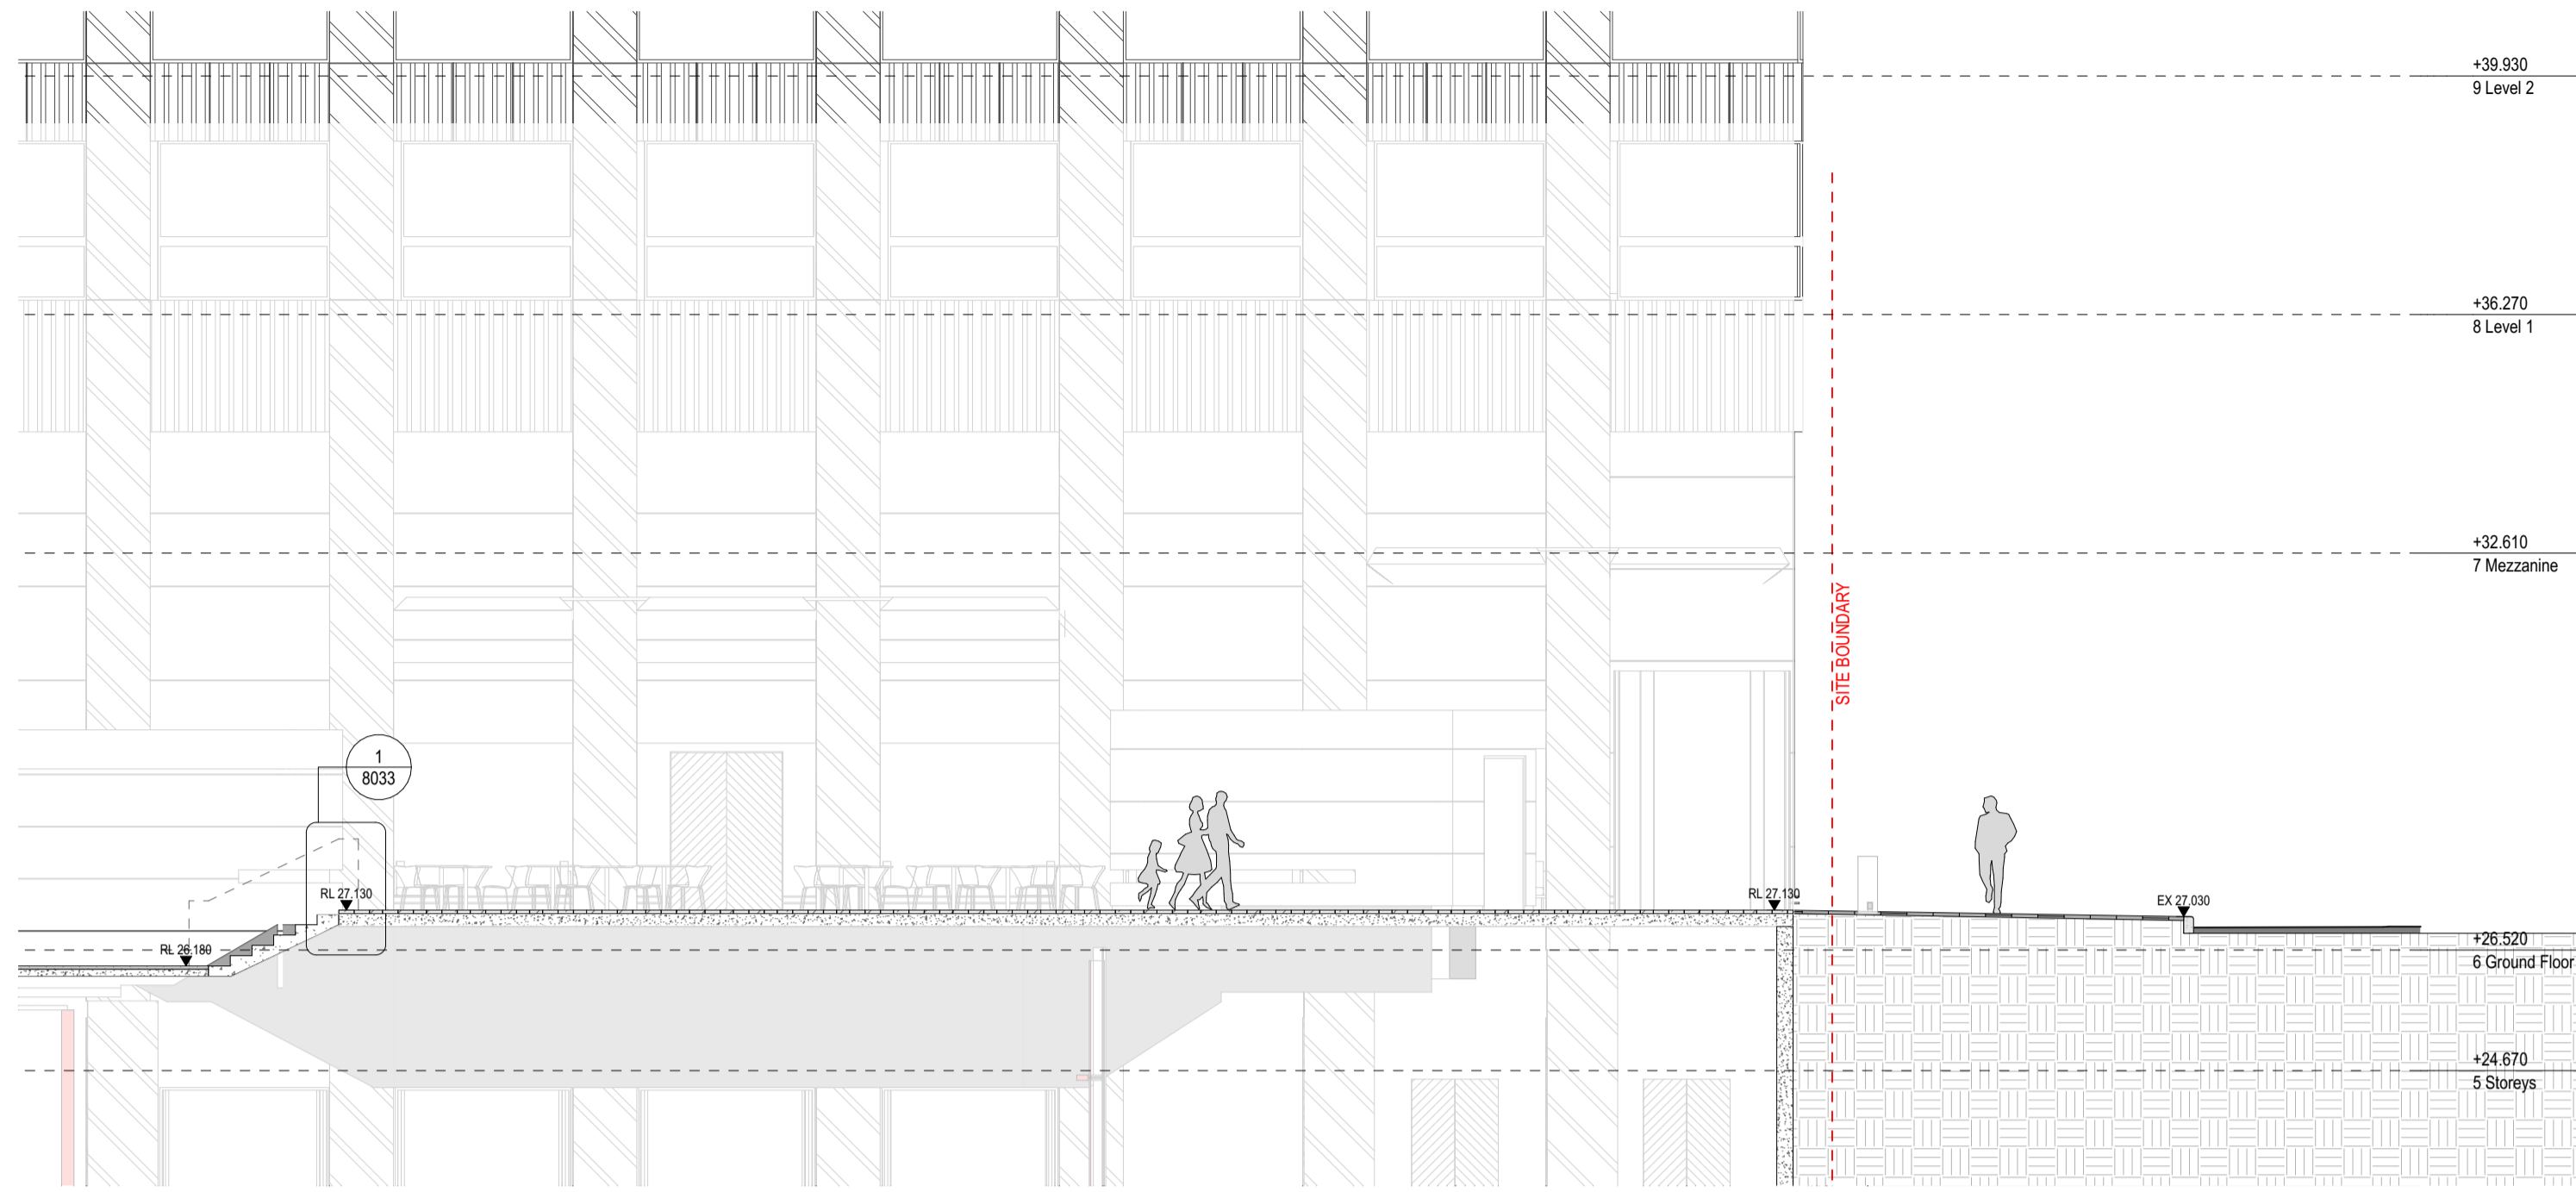


1 SECTION SITE THROUGH CONNECTION
1:100

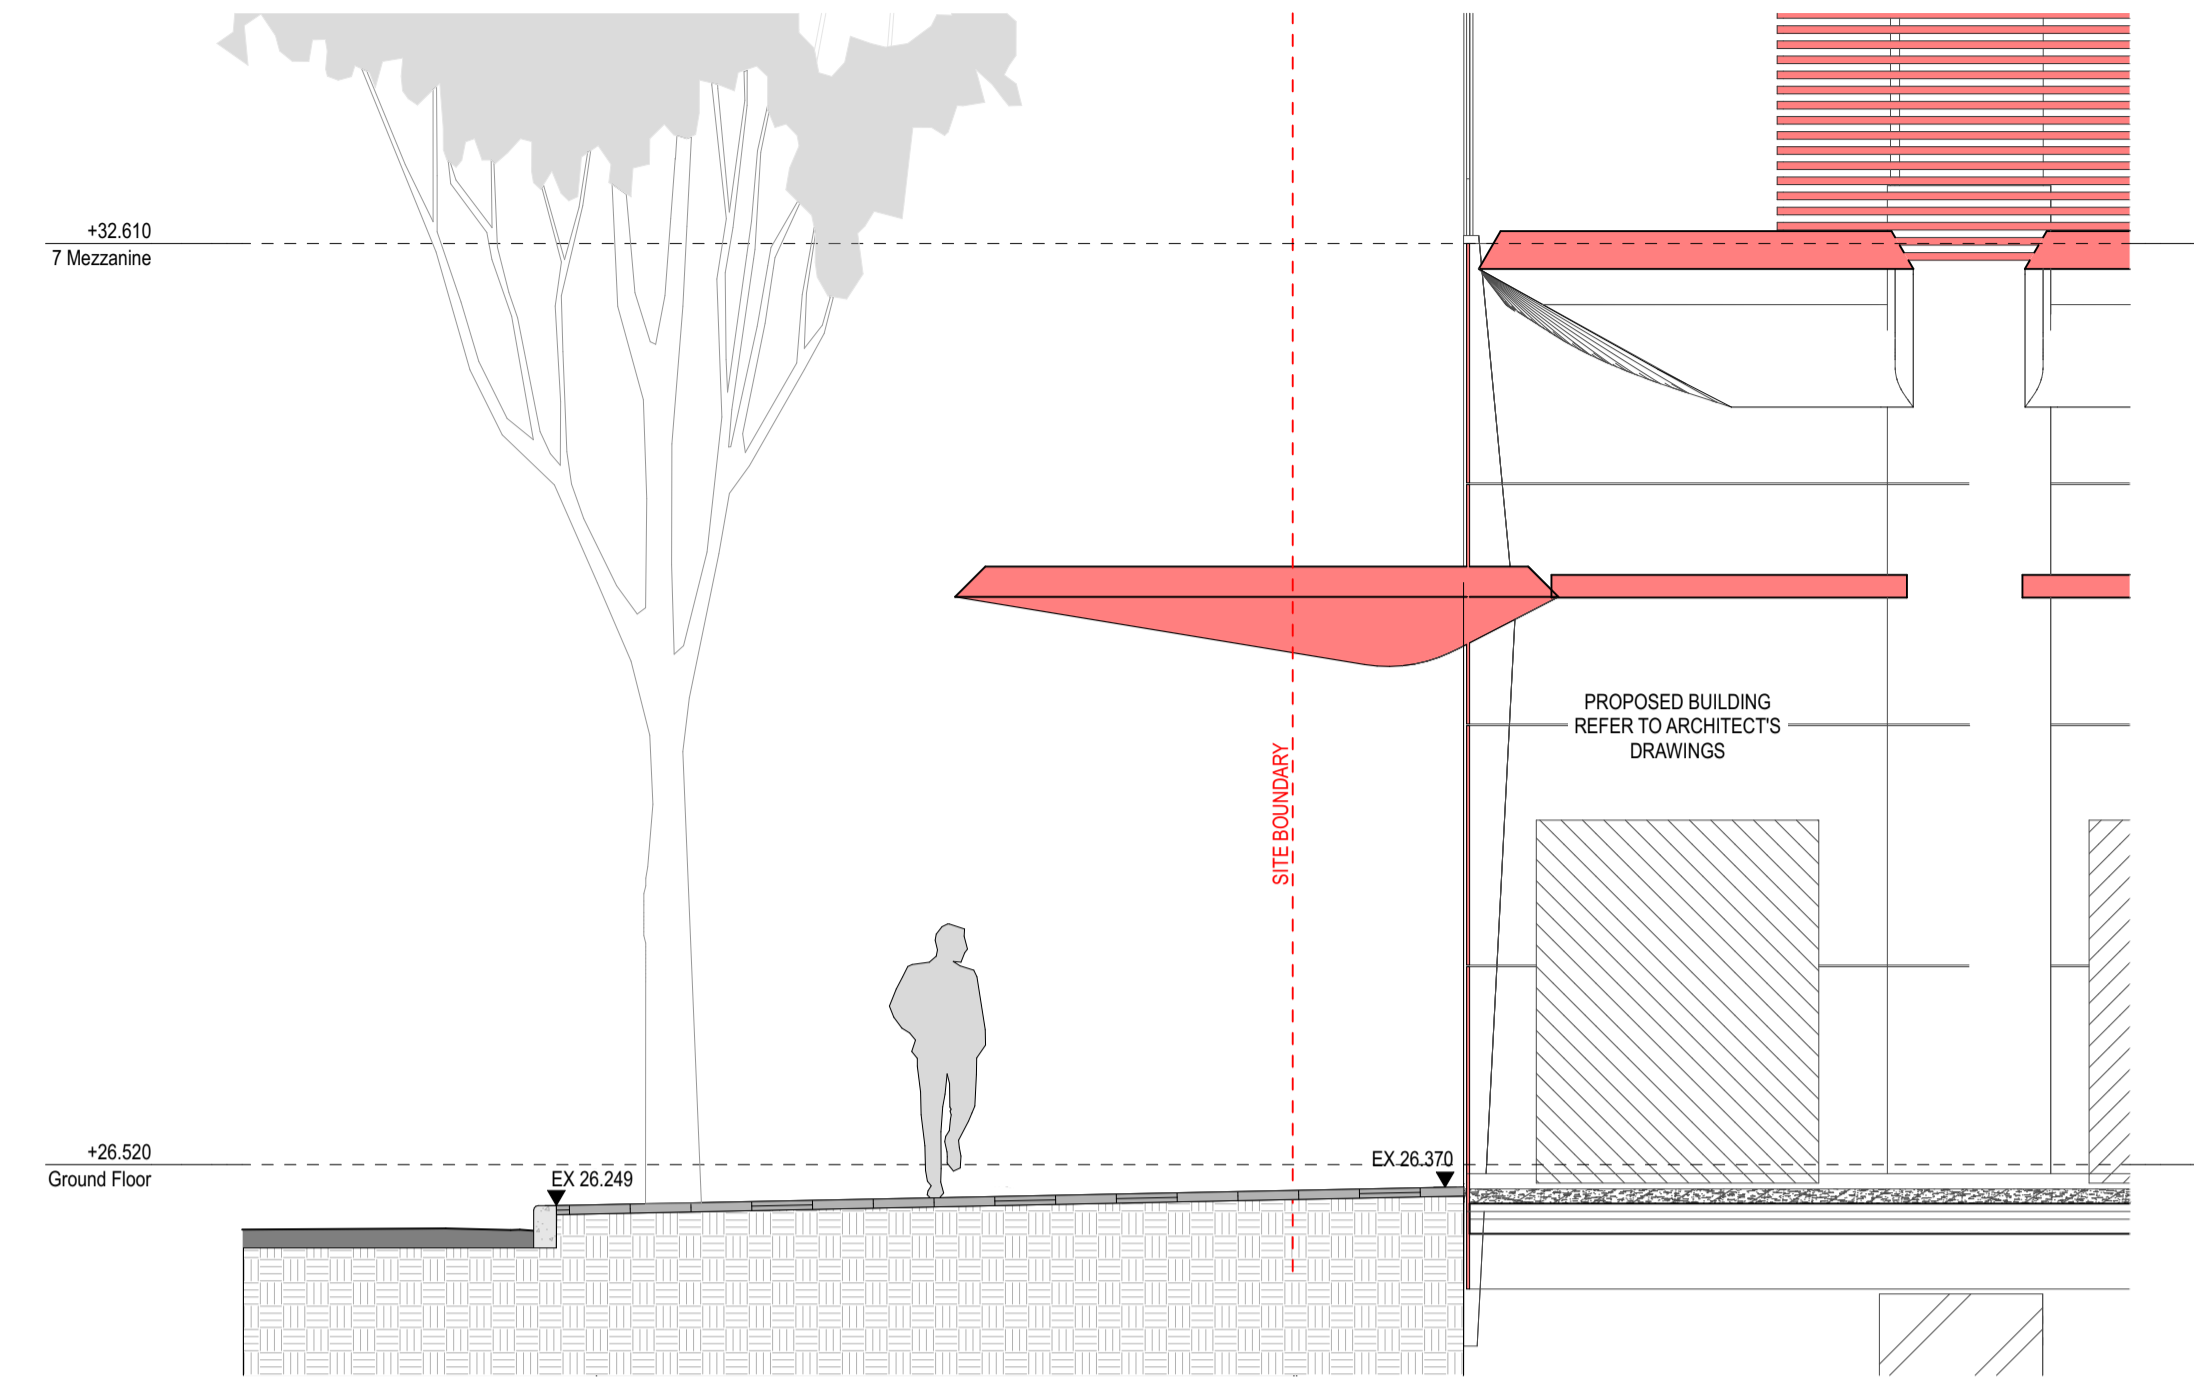


2 SECTION ELIZABETH ST
1:50

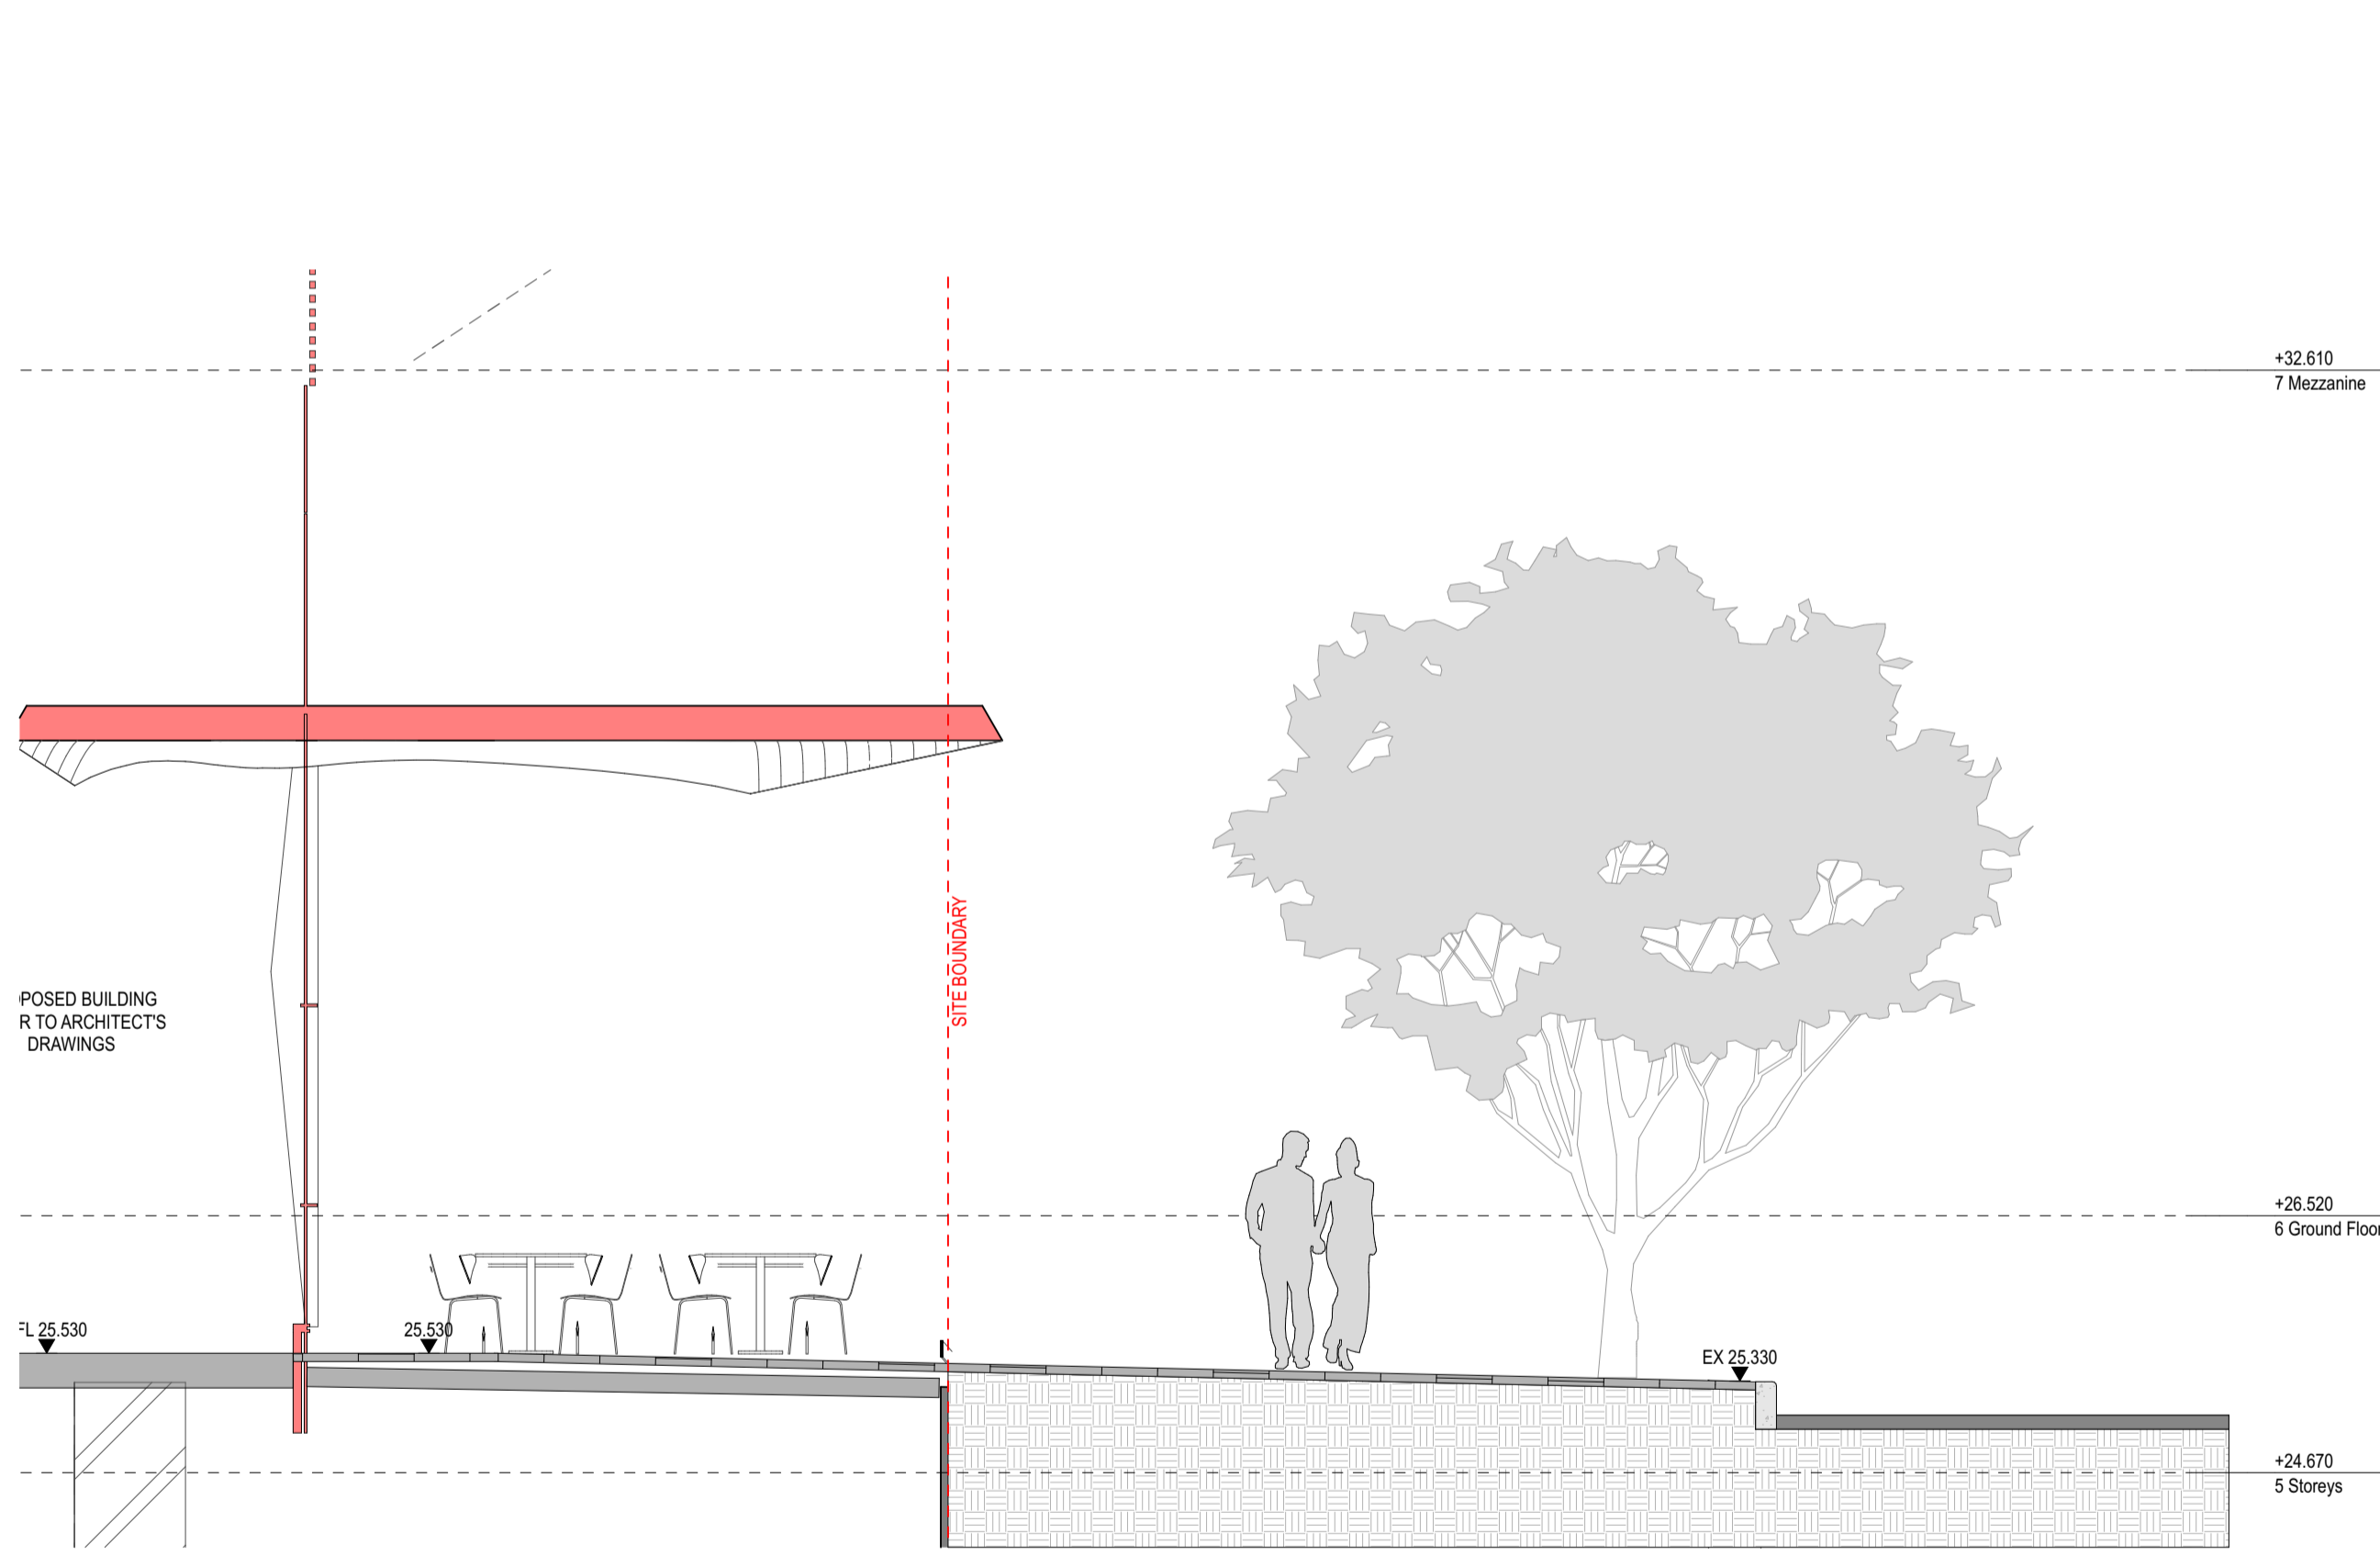

3 SECTION PARK ST
1:50

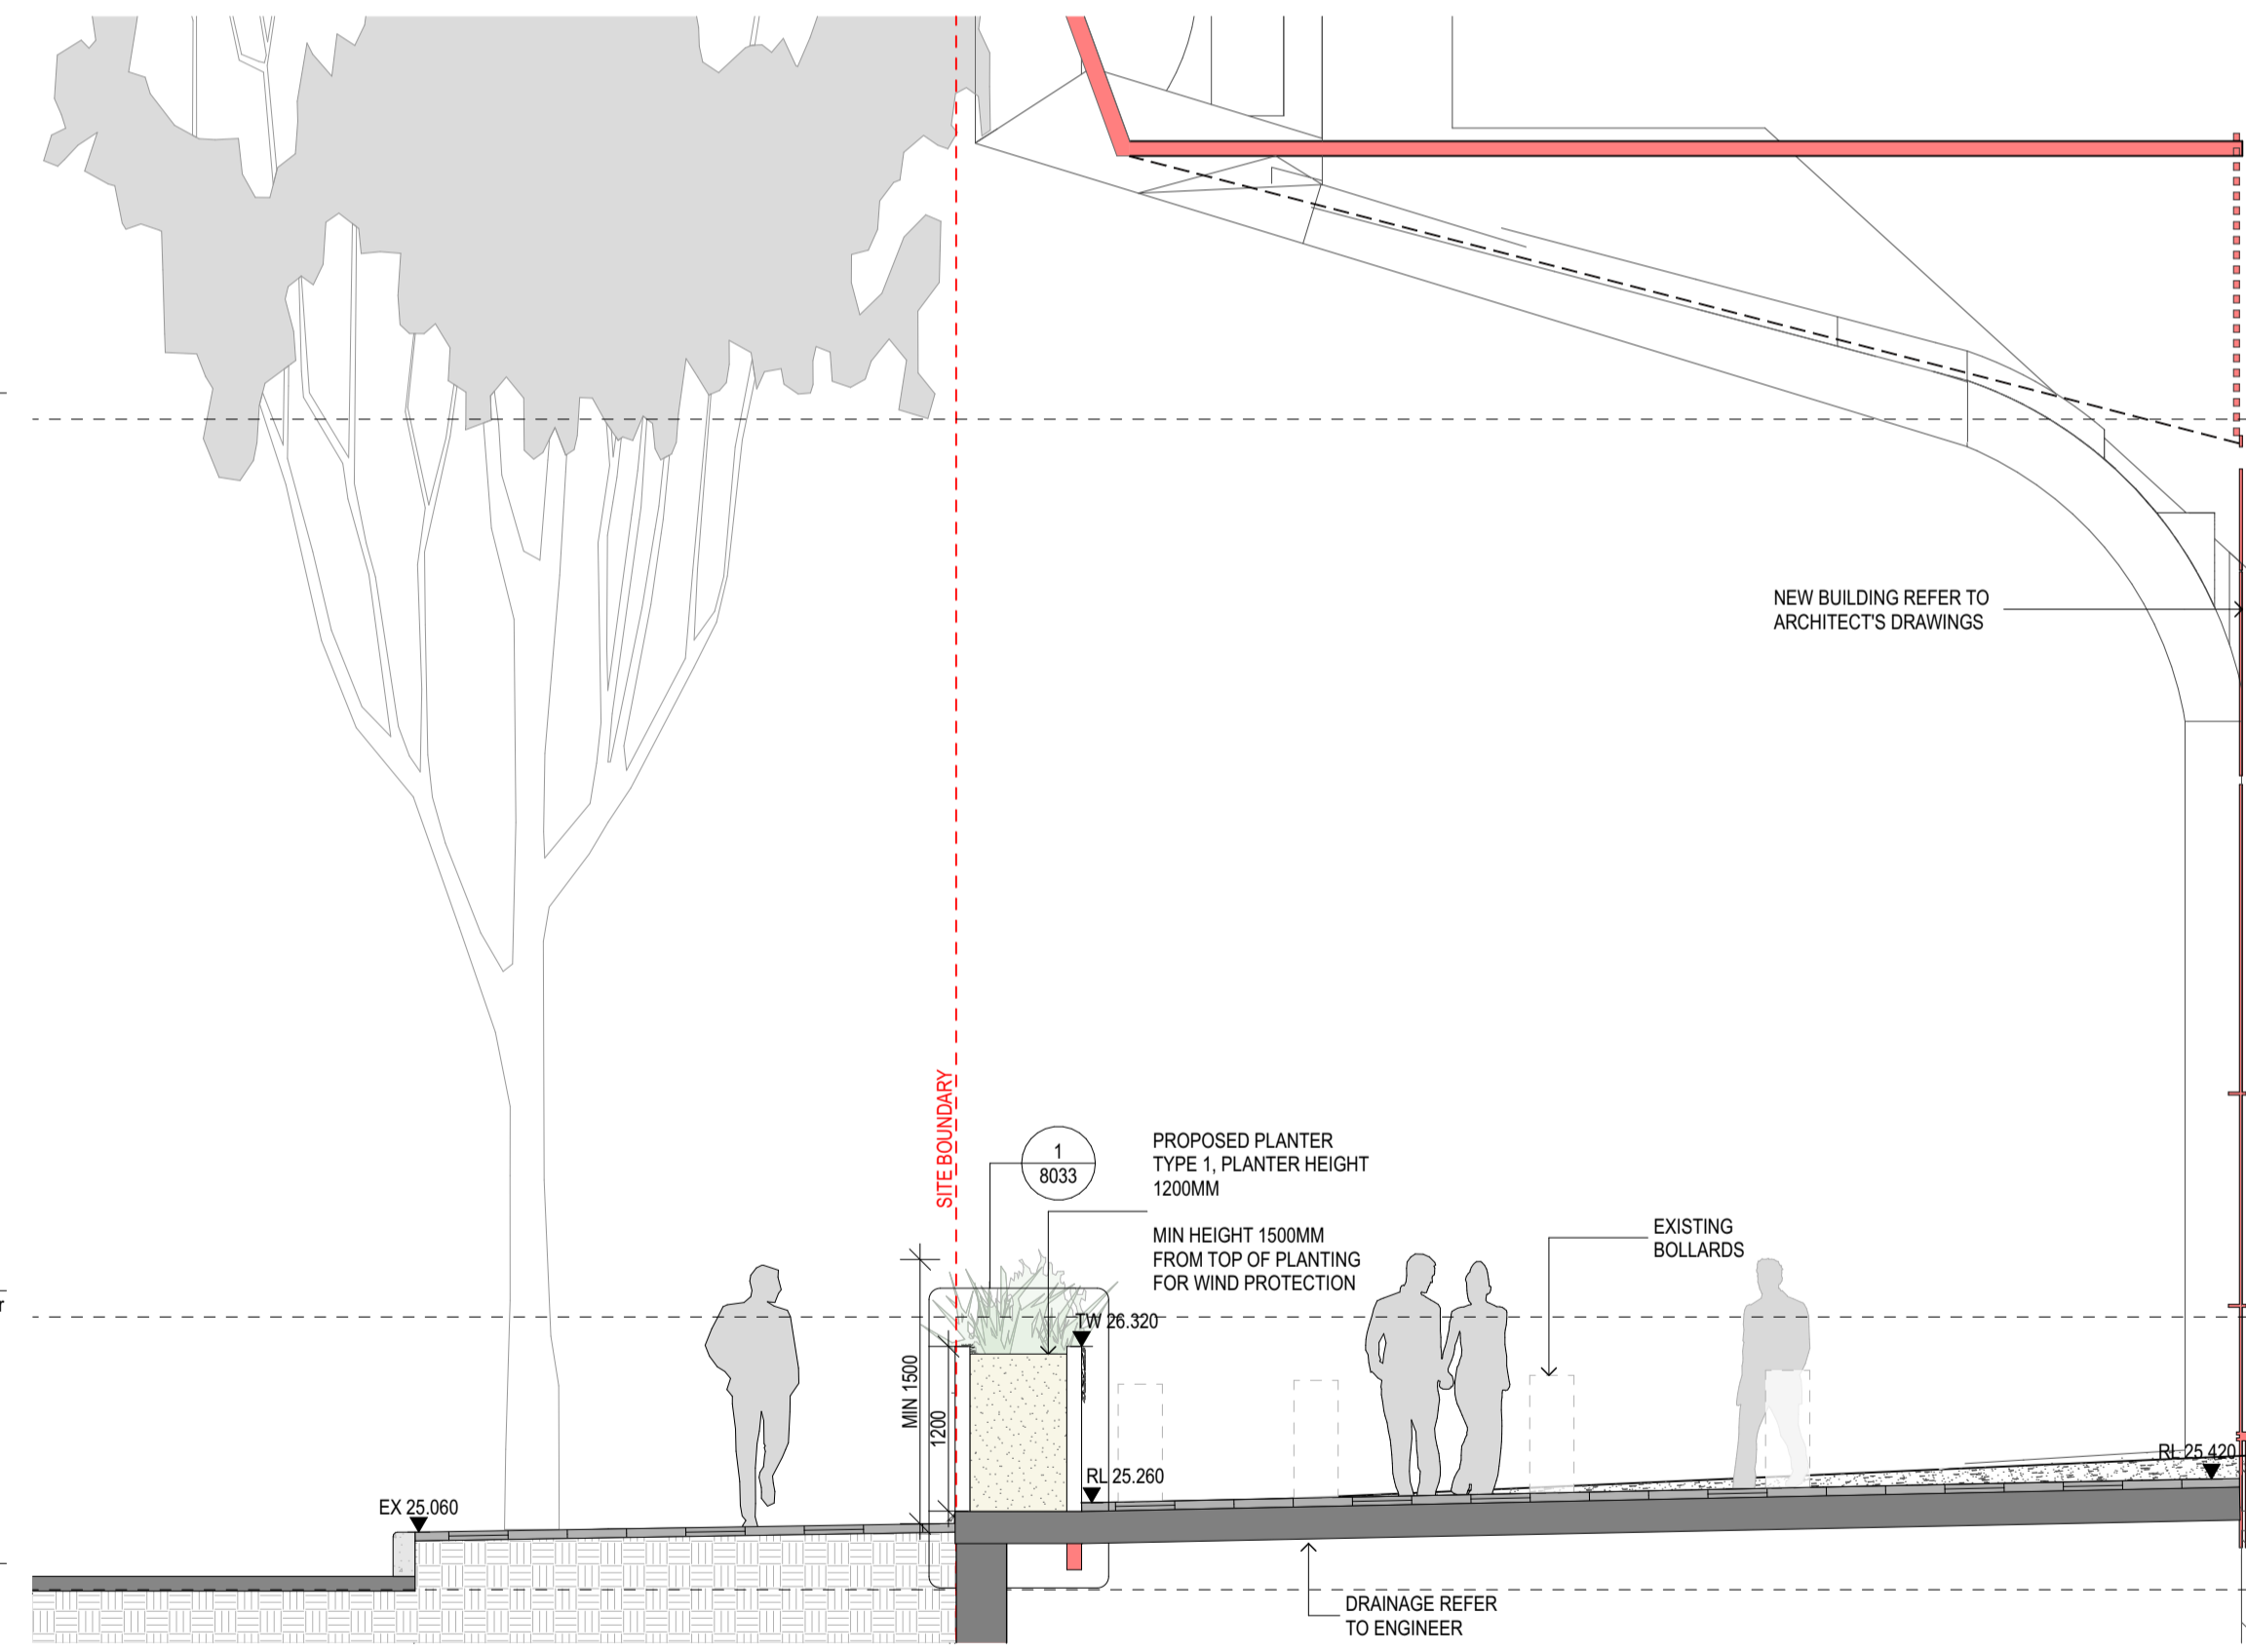

4 SECTION CASTLEREAGH ST
1:50

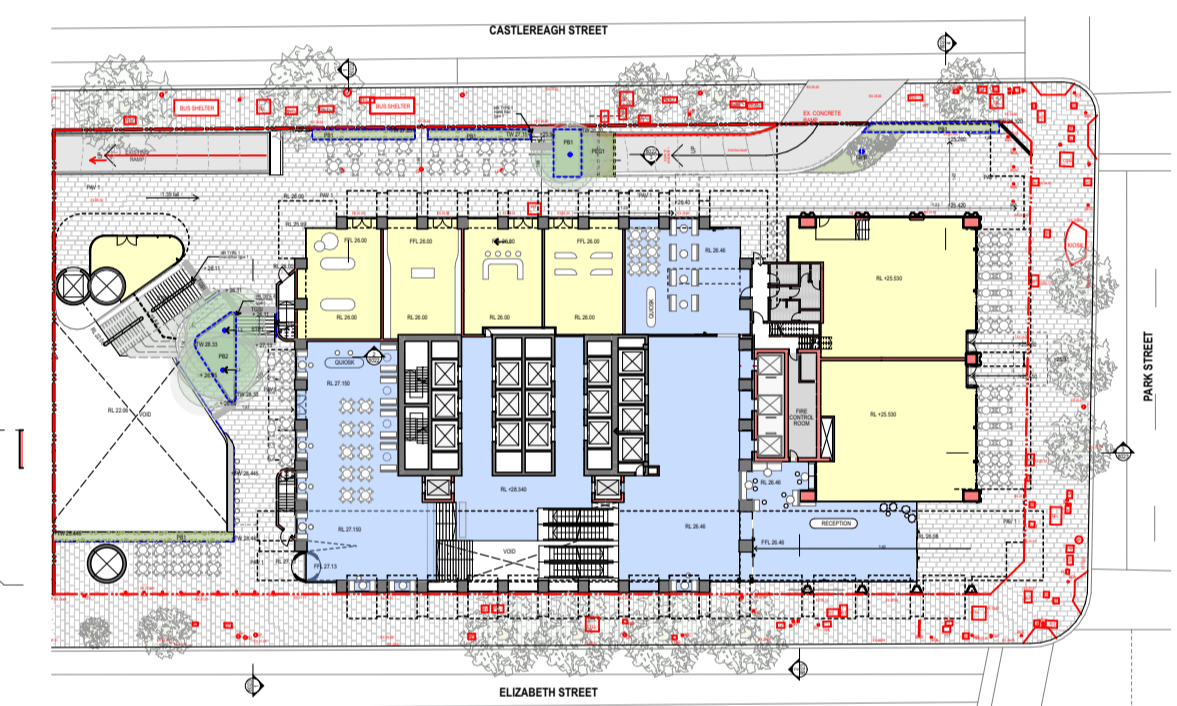

5 KEY PLAN

rev	date	name	by	chk
01	22/11/2022	FOR DA REVISION	JCB	
02	29/11/2022	FOR RFI RESPONSE	JCB	
12	7/10/2022	FOR RFI RESPONSE 2	GE	

fjmt studio architecture interiors landscape urban community
 sydney melbourne uk
 Level 5, 70 King Street • +61 2 9251 7077 • fjmtstudio.com

project
201 Elizabeth Street
 201
 Sydney NSW 2000


title
Landscape Sections
Ground Floor Sections (02)

scale	AS SHOWN @ A1	first issued	22/11/2022
project code	sheet no.	revision	
<CODE>	8023	12	




GENERAL NOTES
 ALL DIMENSIONS AND EXISTING CONDITIONS SHALL BE CHECKED AND VERIFIED BY THE CONTRACTOR BEFORE PROCEEDING WITH THE WORK.
 ALL LEVELS RELATIVE TO AUSTRALIAN HEIGHT DATUM.
 DO NOT SCALE DRAWINGS.
 USE FIGURED DIMENSIONS ONLY.


Legend

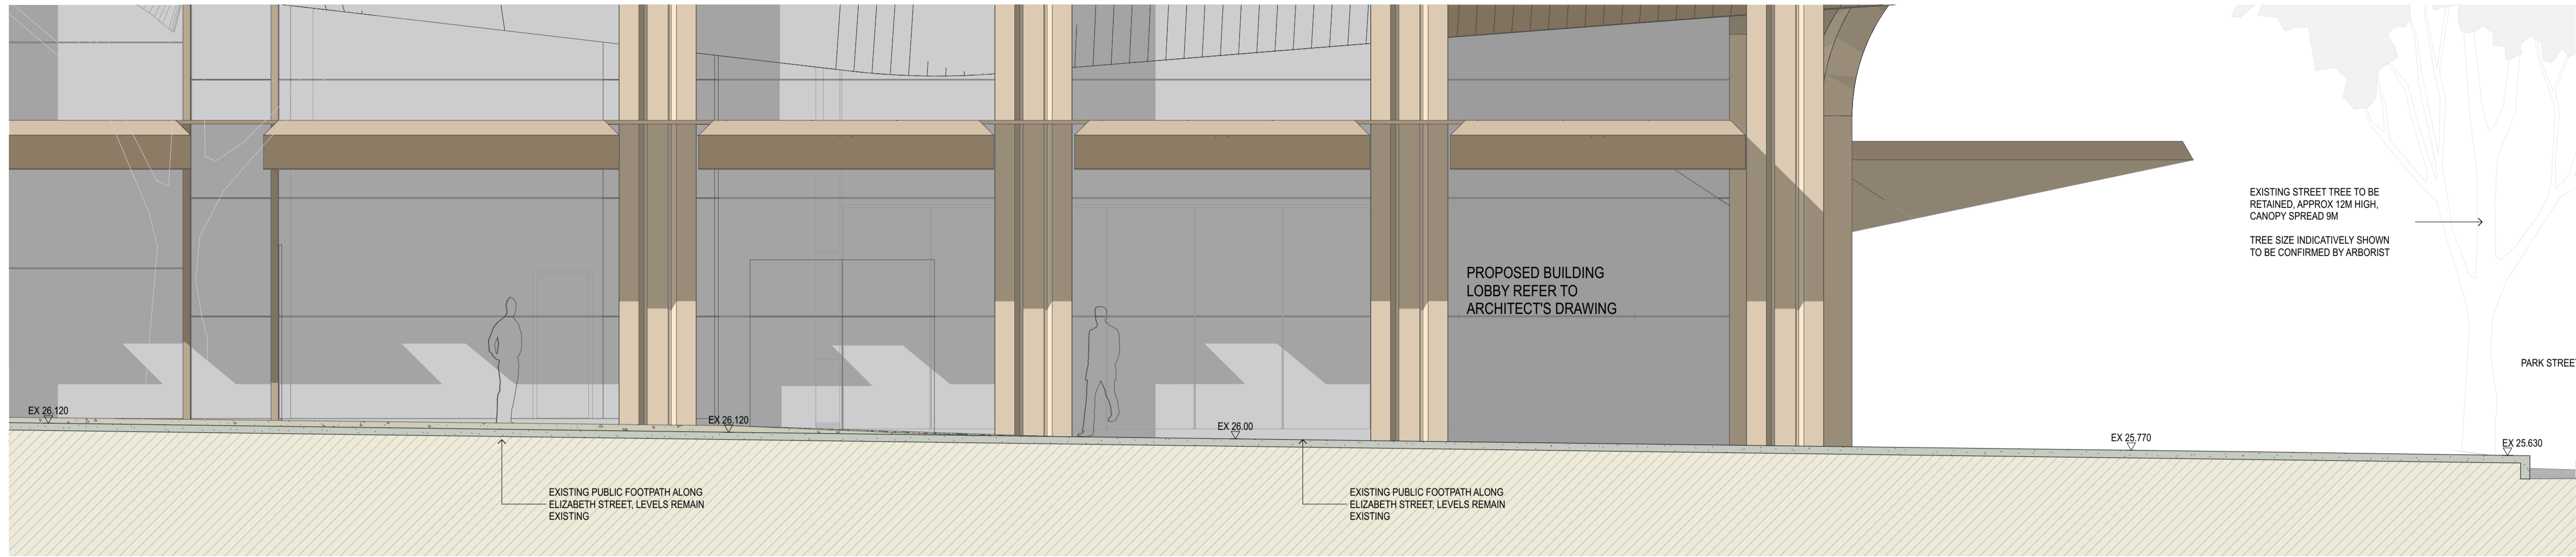


1 ELEVATION Section 1
1:50

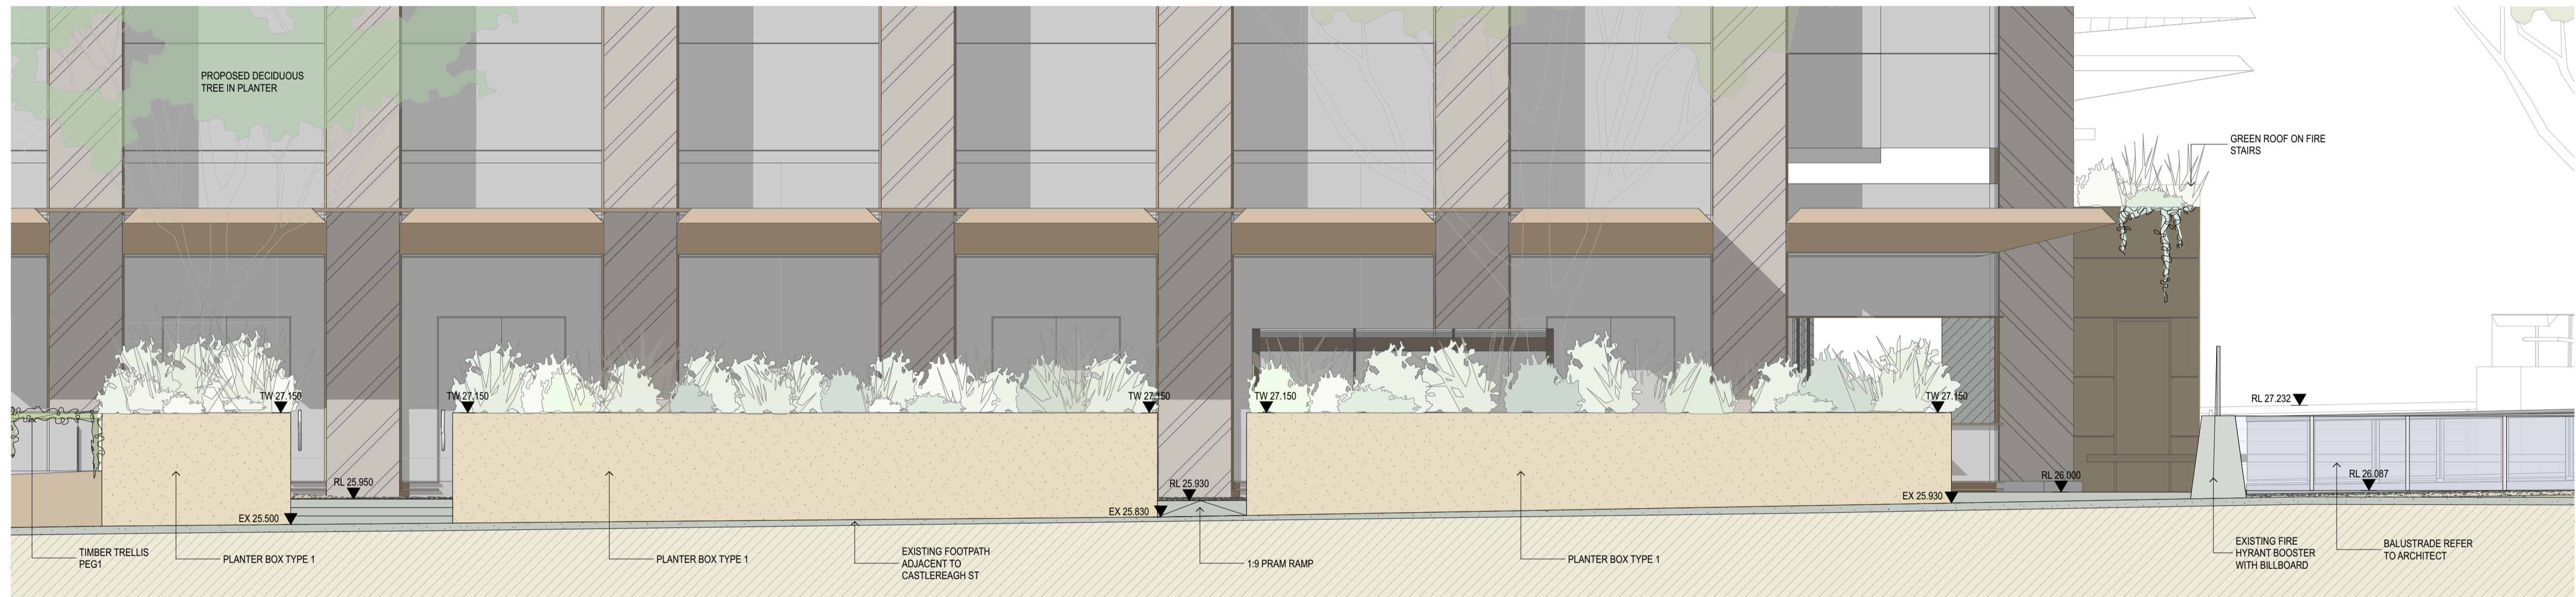

2 ELEVATION Castlereagh Street 01
1:50

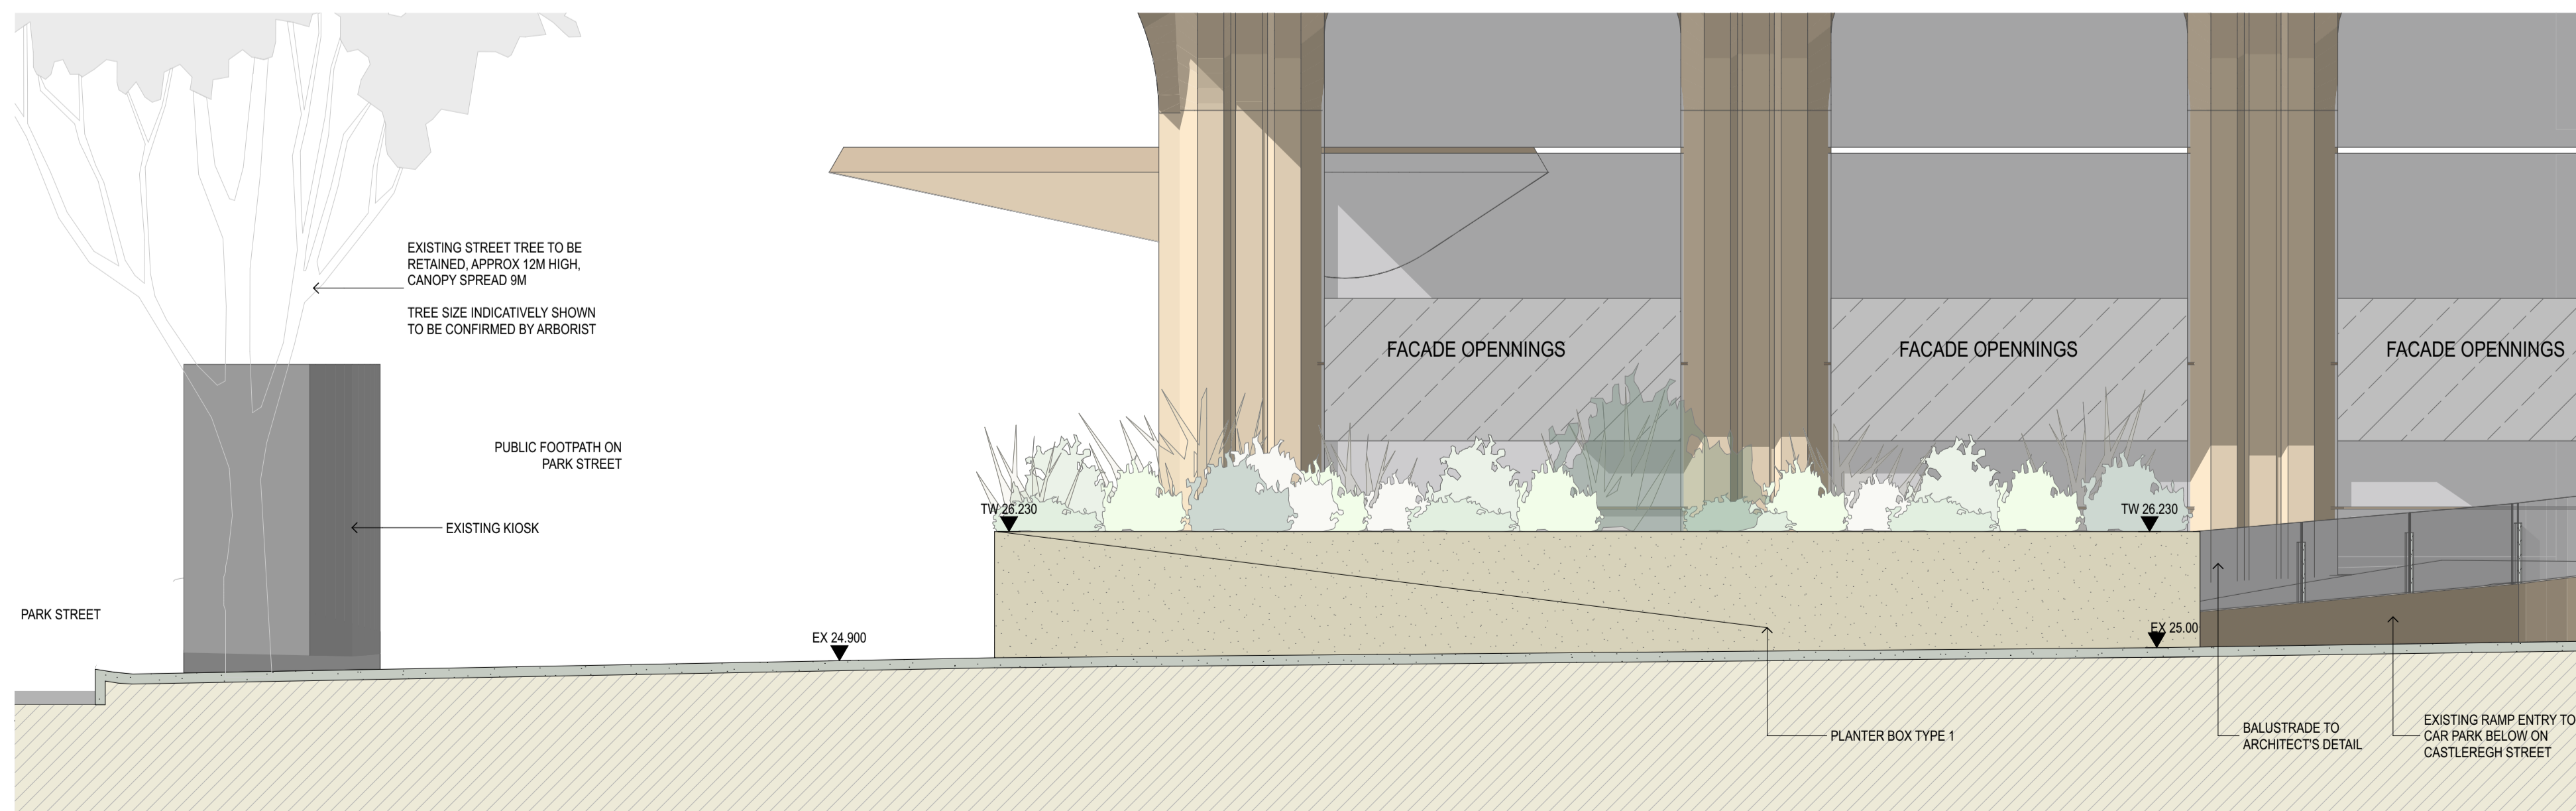

3 ELEVATION Castlereagh Street 02
1:50

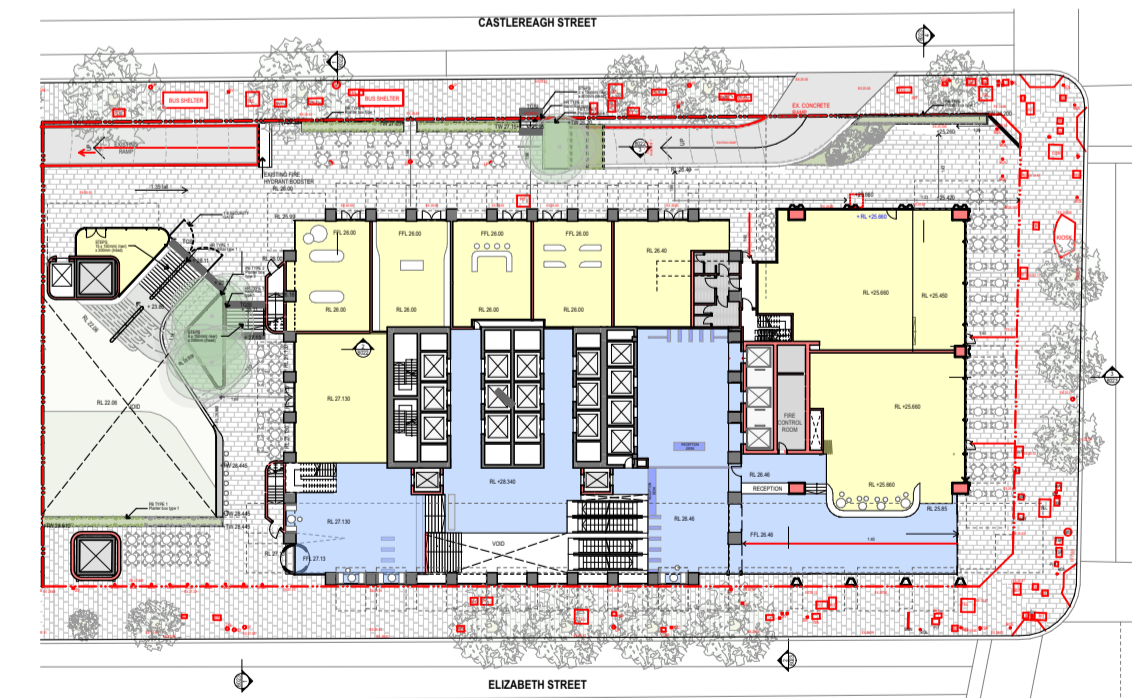

4 KEY PLAN

rev	date	name	by	chk
01	31/3/2022	For Information	GE	
04	20/4/2022	For DA	GE	
05	22/7/2022	FOR DA REVISION	JCB	
06	29/7/2022	FOR RFI RESPONSE	JCB	
12	7/10/2022	FOR RFI RESPONSE 2	GE	

first studio architecture interiors landscape urban community
 sydney melbourne uk
 Level 5, 70 King Street t +61 2 9251 7077 w firststudio.com




project
201 Elizabeth Street
 201
 Sydney NSW 2000

title
**Landscape Sections
 Street Elevations**


scale 1:50 @ A1 first issued 31/3/2022

project code sheet no. revision


<CODE> 8024 12

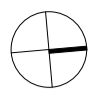


GENERAL NOTES
 ALL DIMENSIONS AND EXISTING CONDITIONS SHALL BE CHECKED AND VERIFIED BY THE CONTRACTOR BEFORE PROCEEDING WITH THE WORK.
 ALL LEVELS RELATIVE TO AUSTRALIAN HEIGHT DATUM.
 DO NOT SCALE DRAWINGS.
 USE FIGURED DIMENSIONS ONLY.

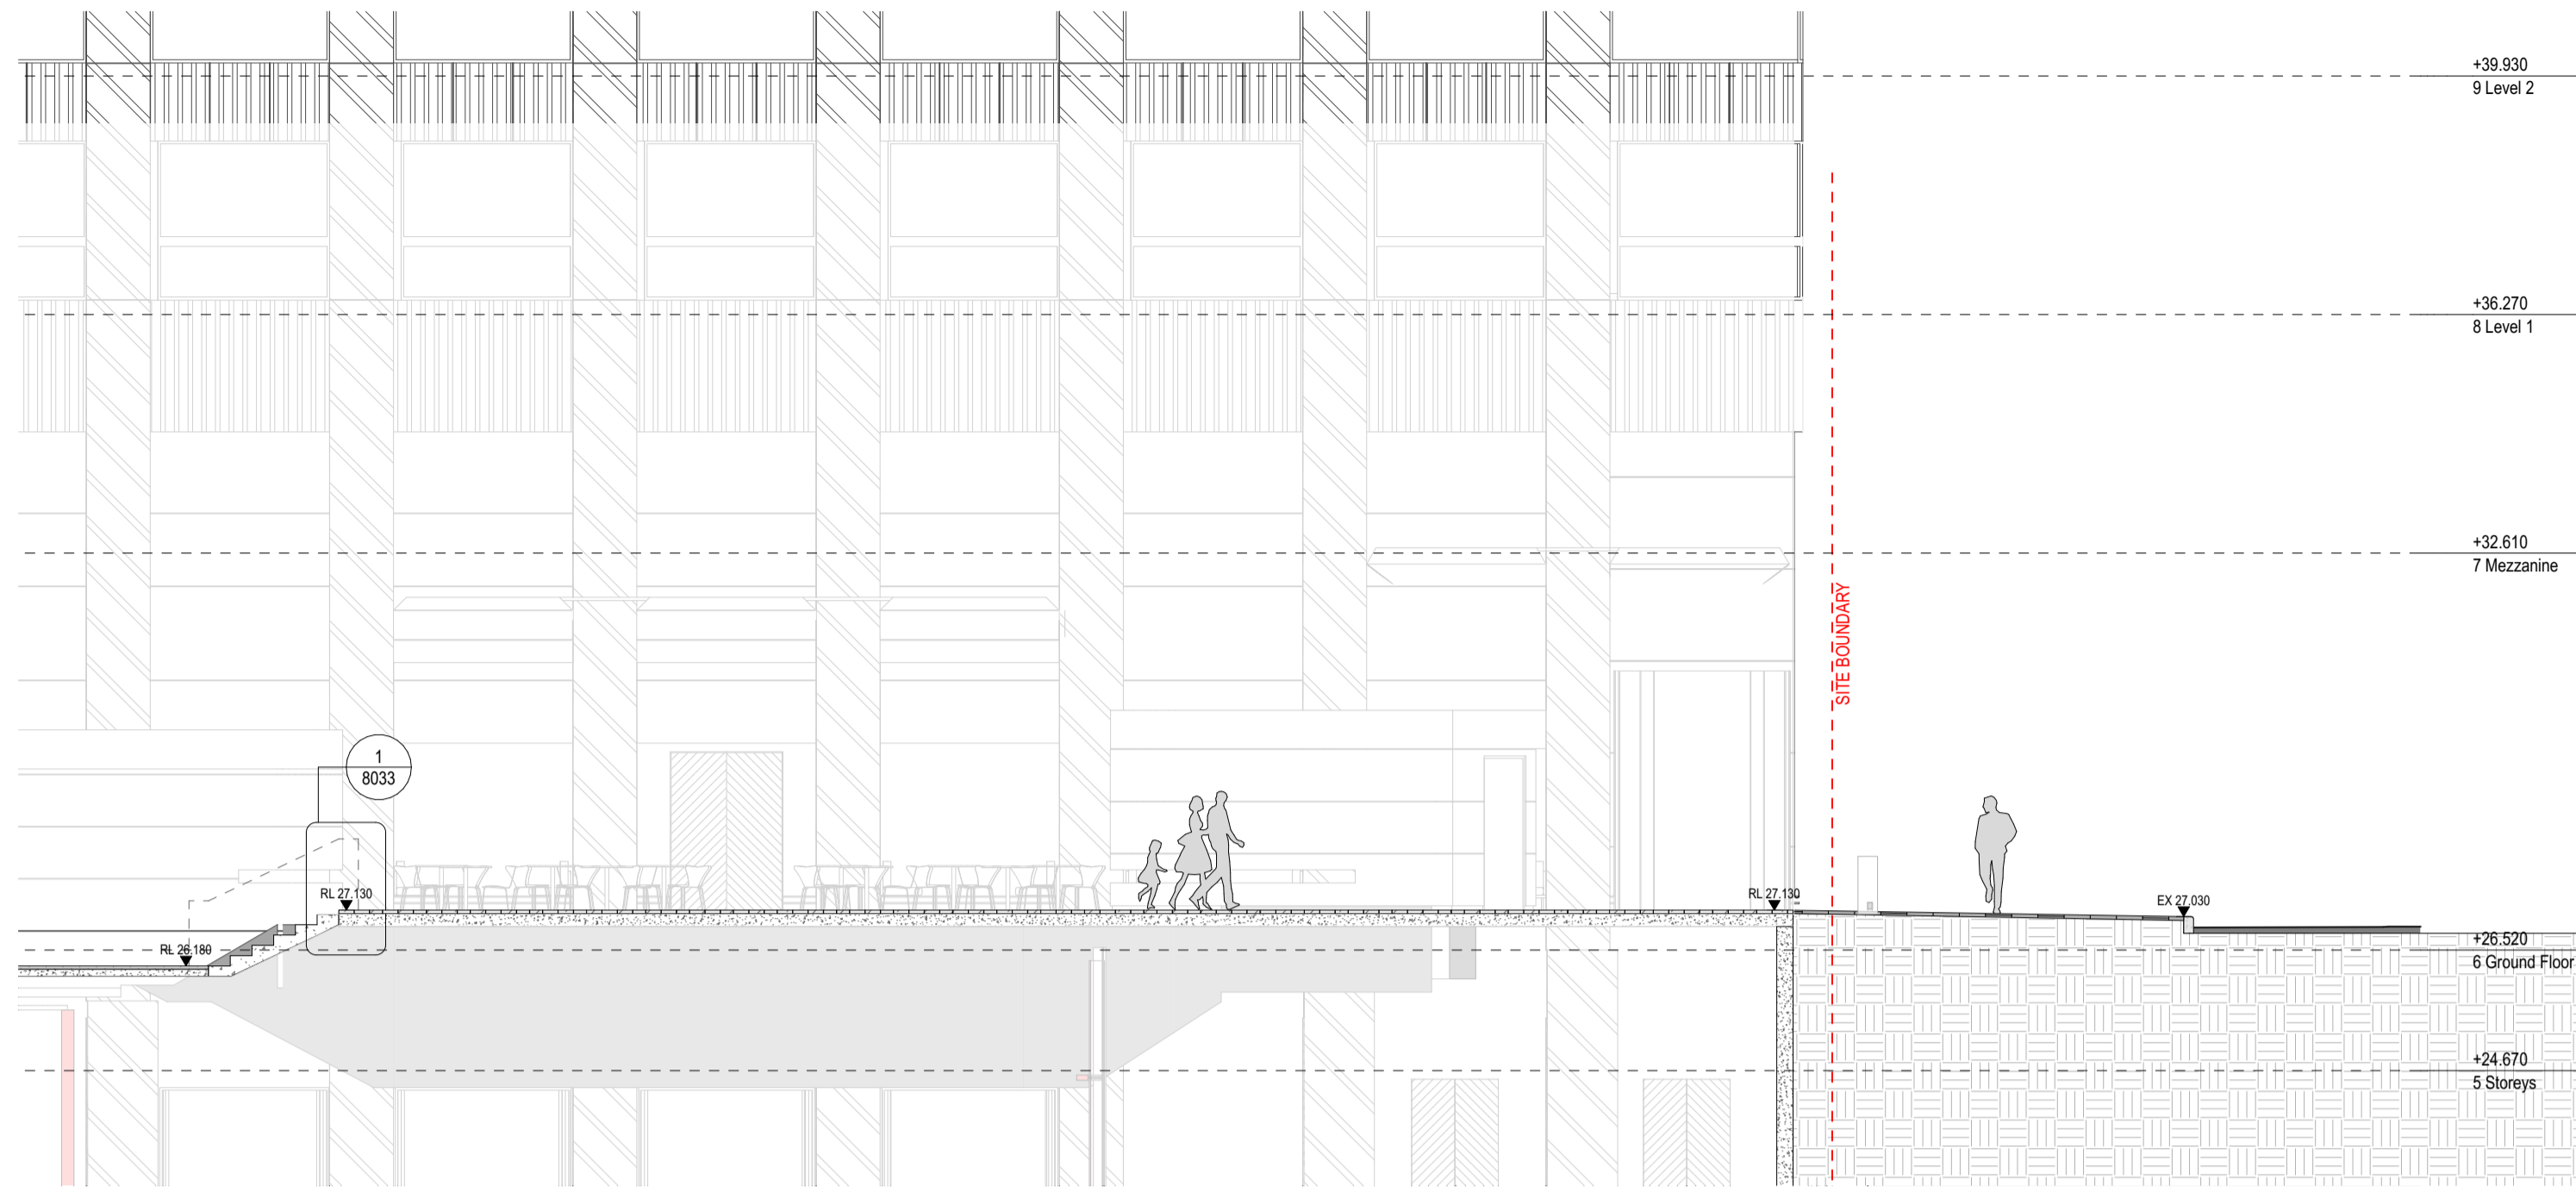


1 SECTION SITE THROUGH CONNECTION
1:100

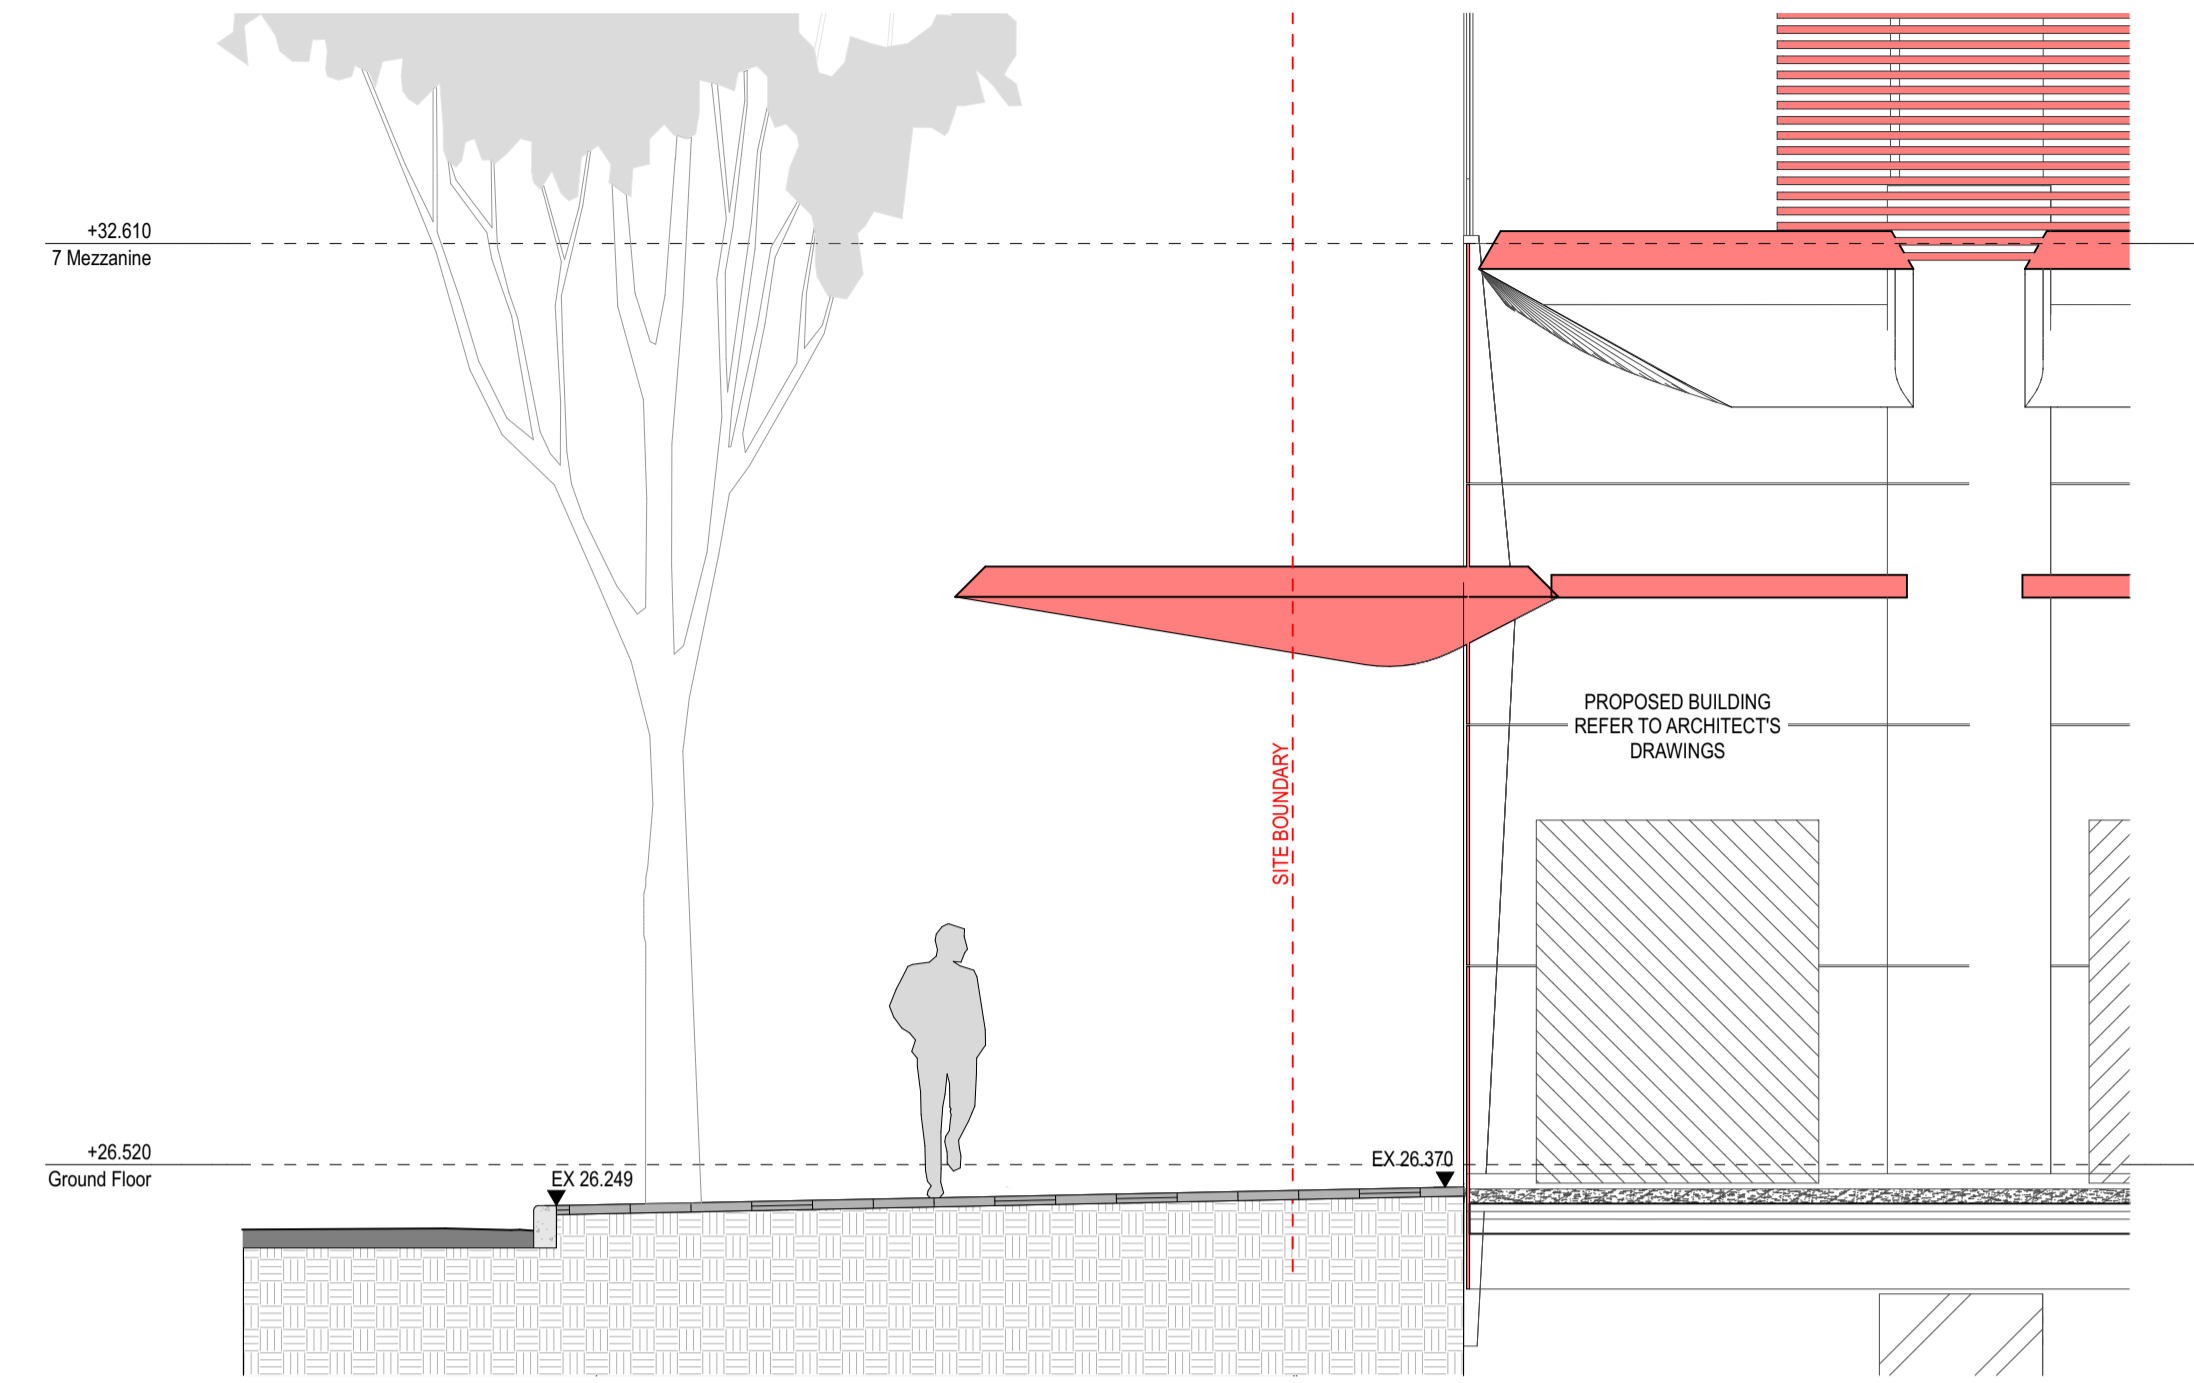


2 SECTION ELIZABETH ST
1:50

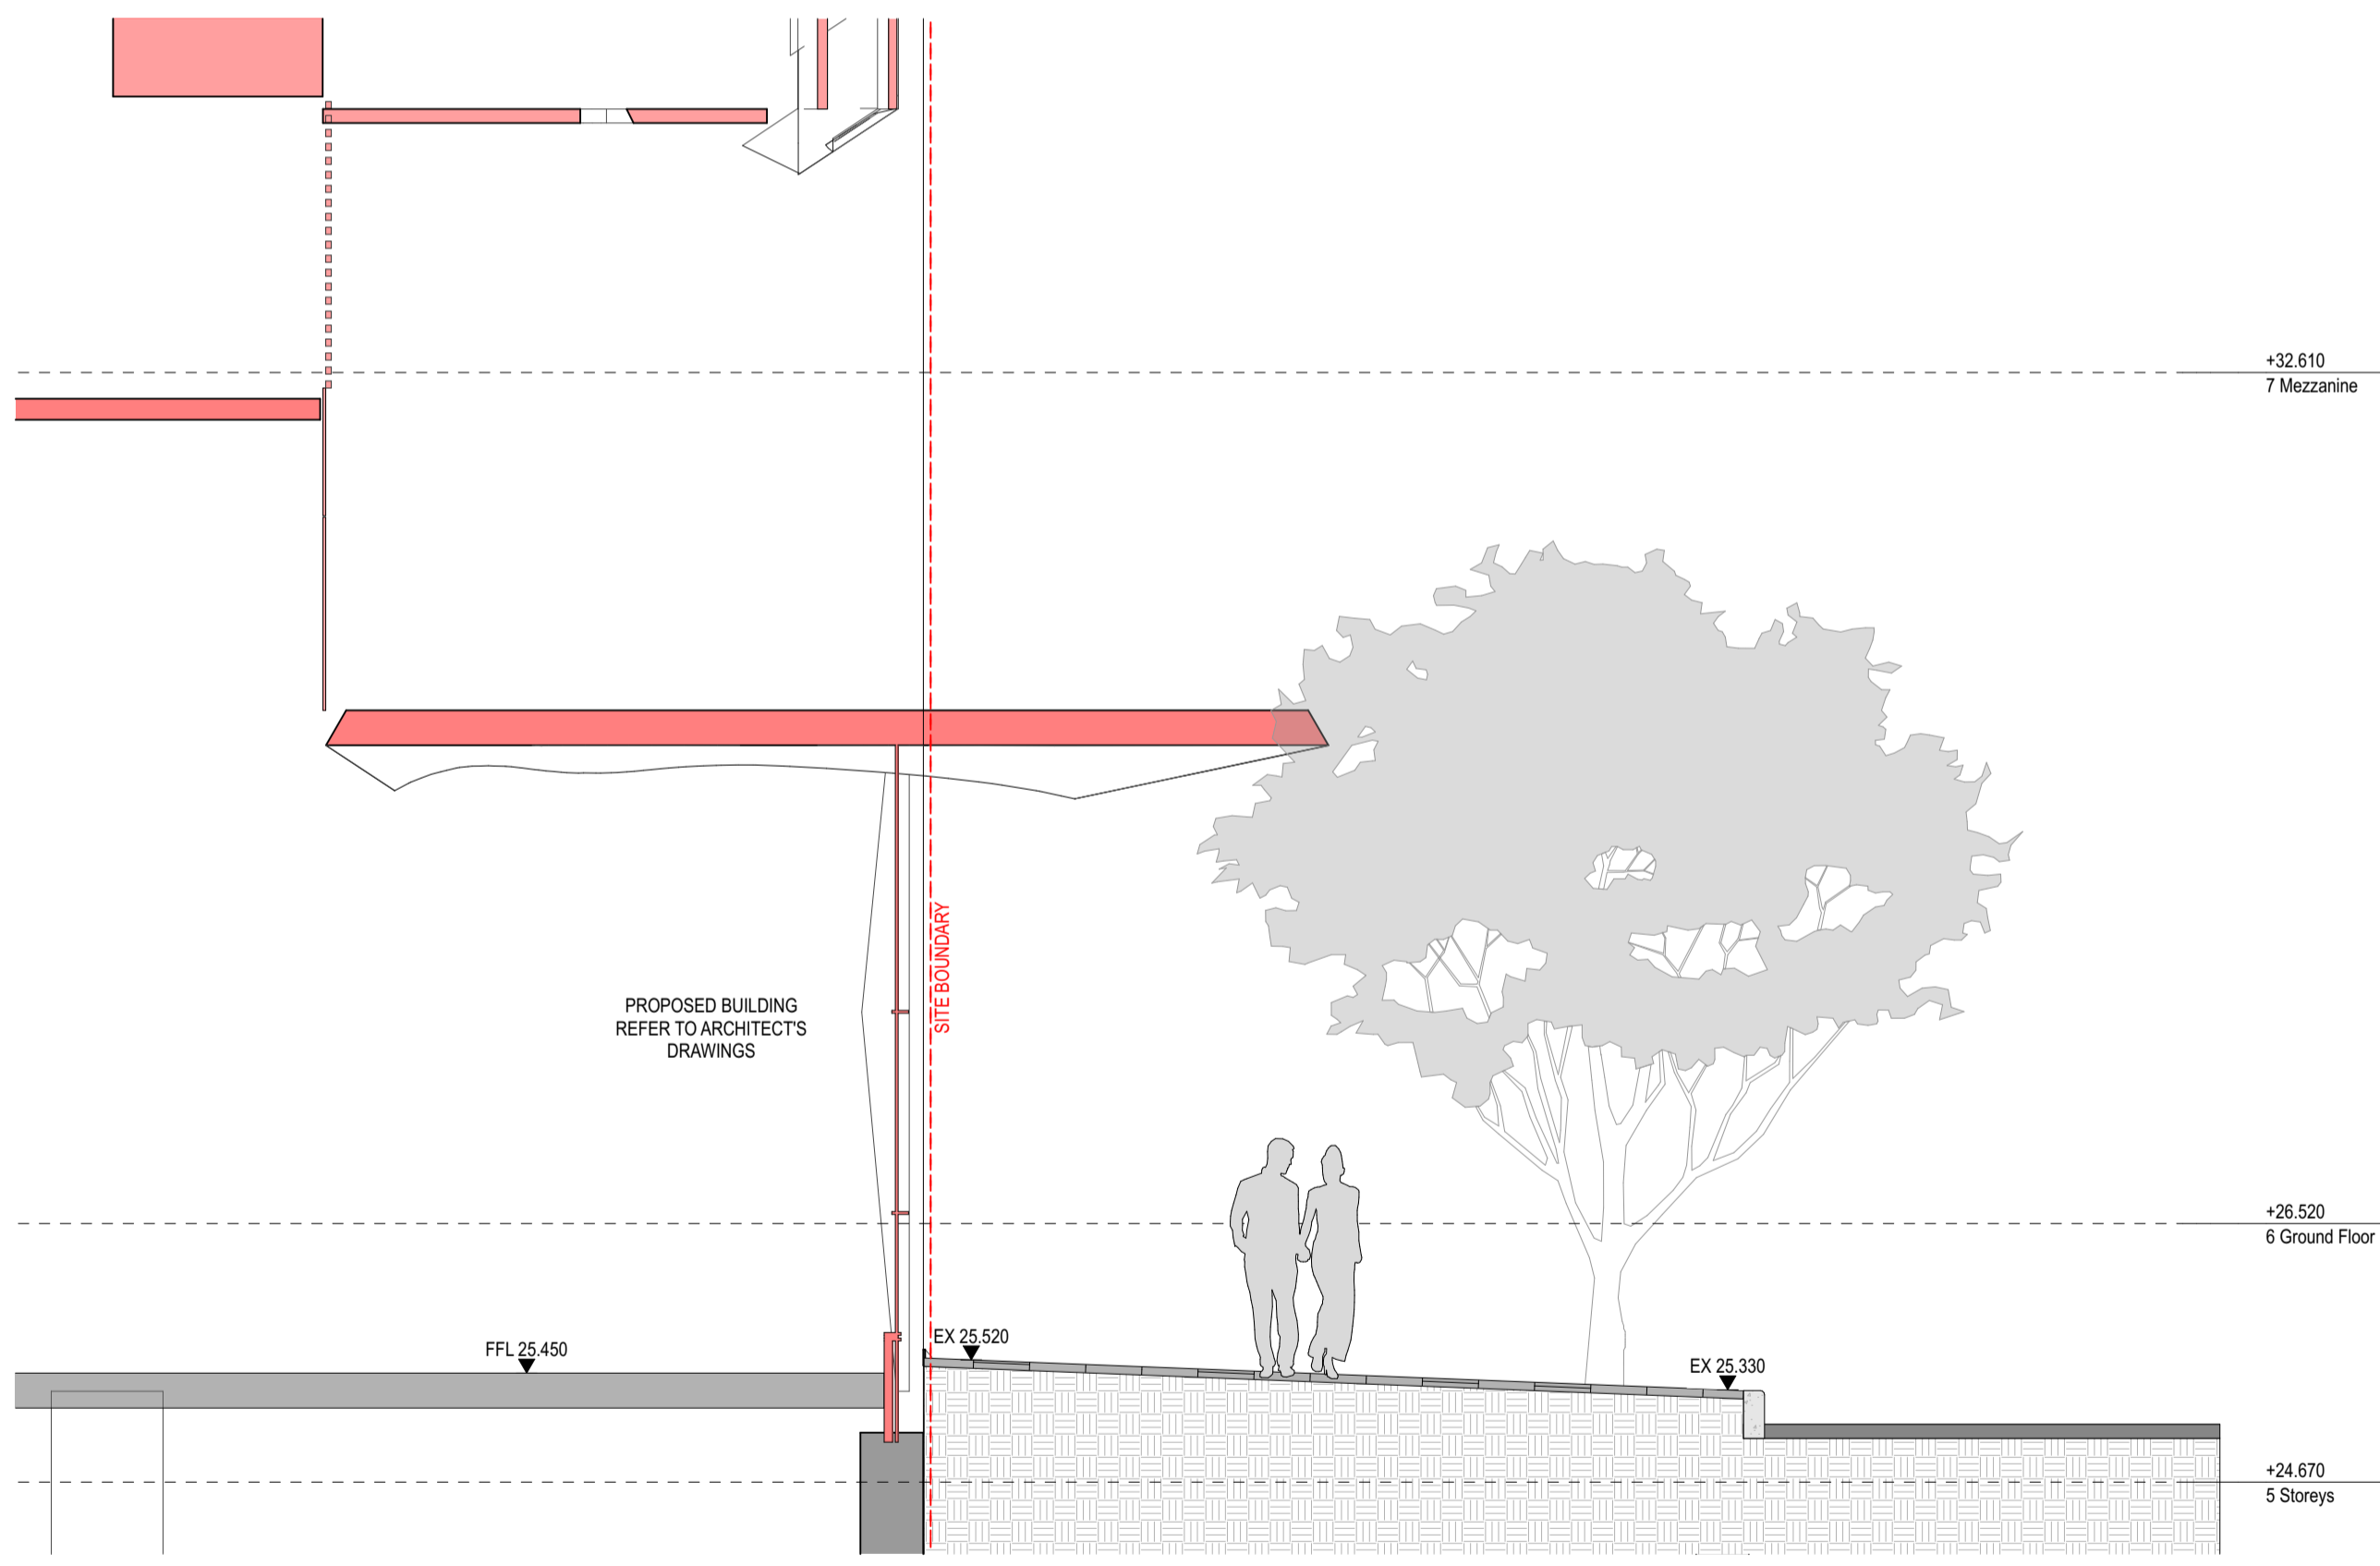

3 SECTION PARK ST
1:50

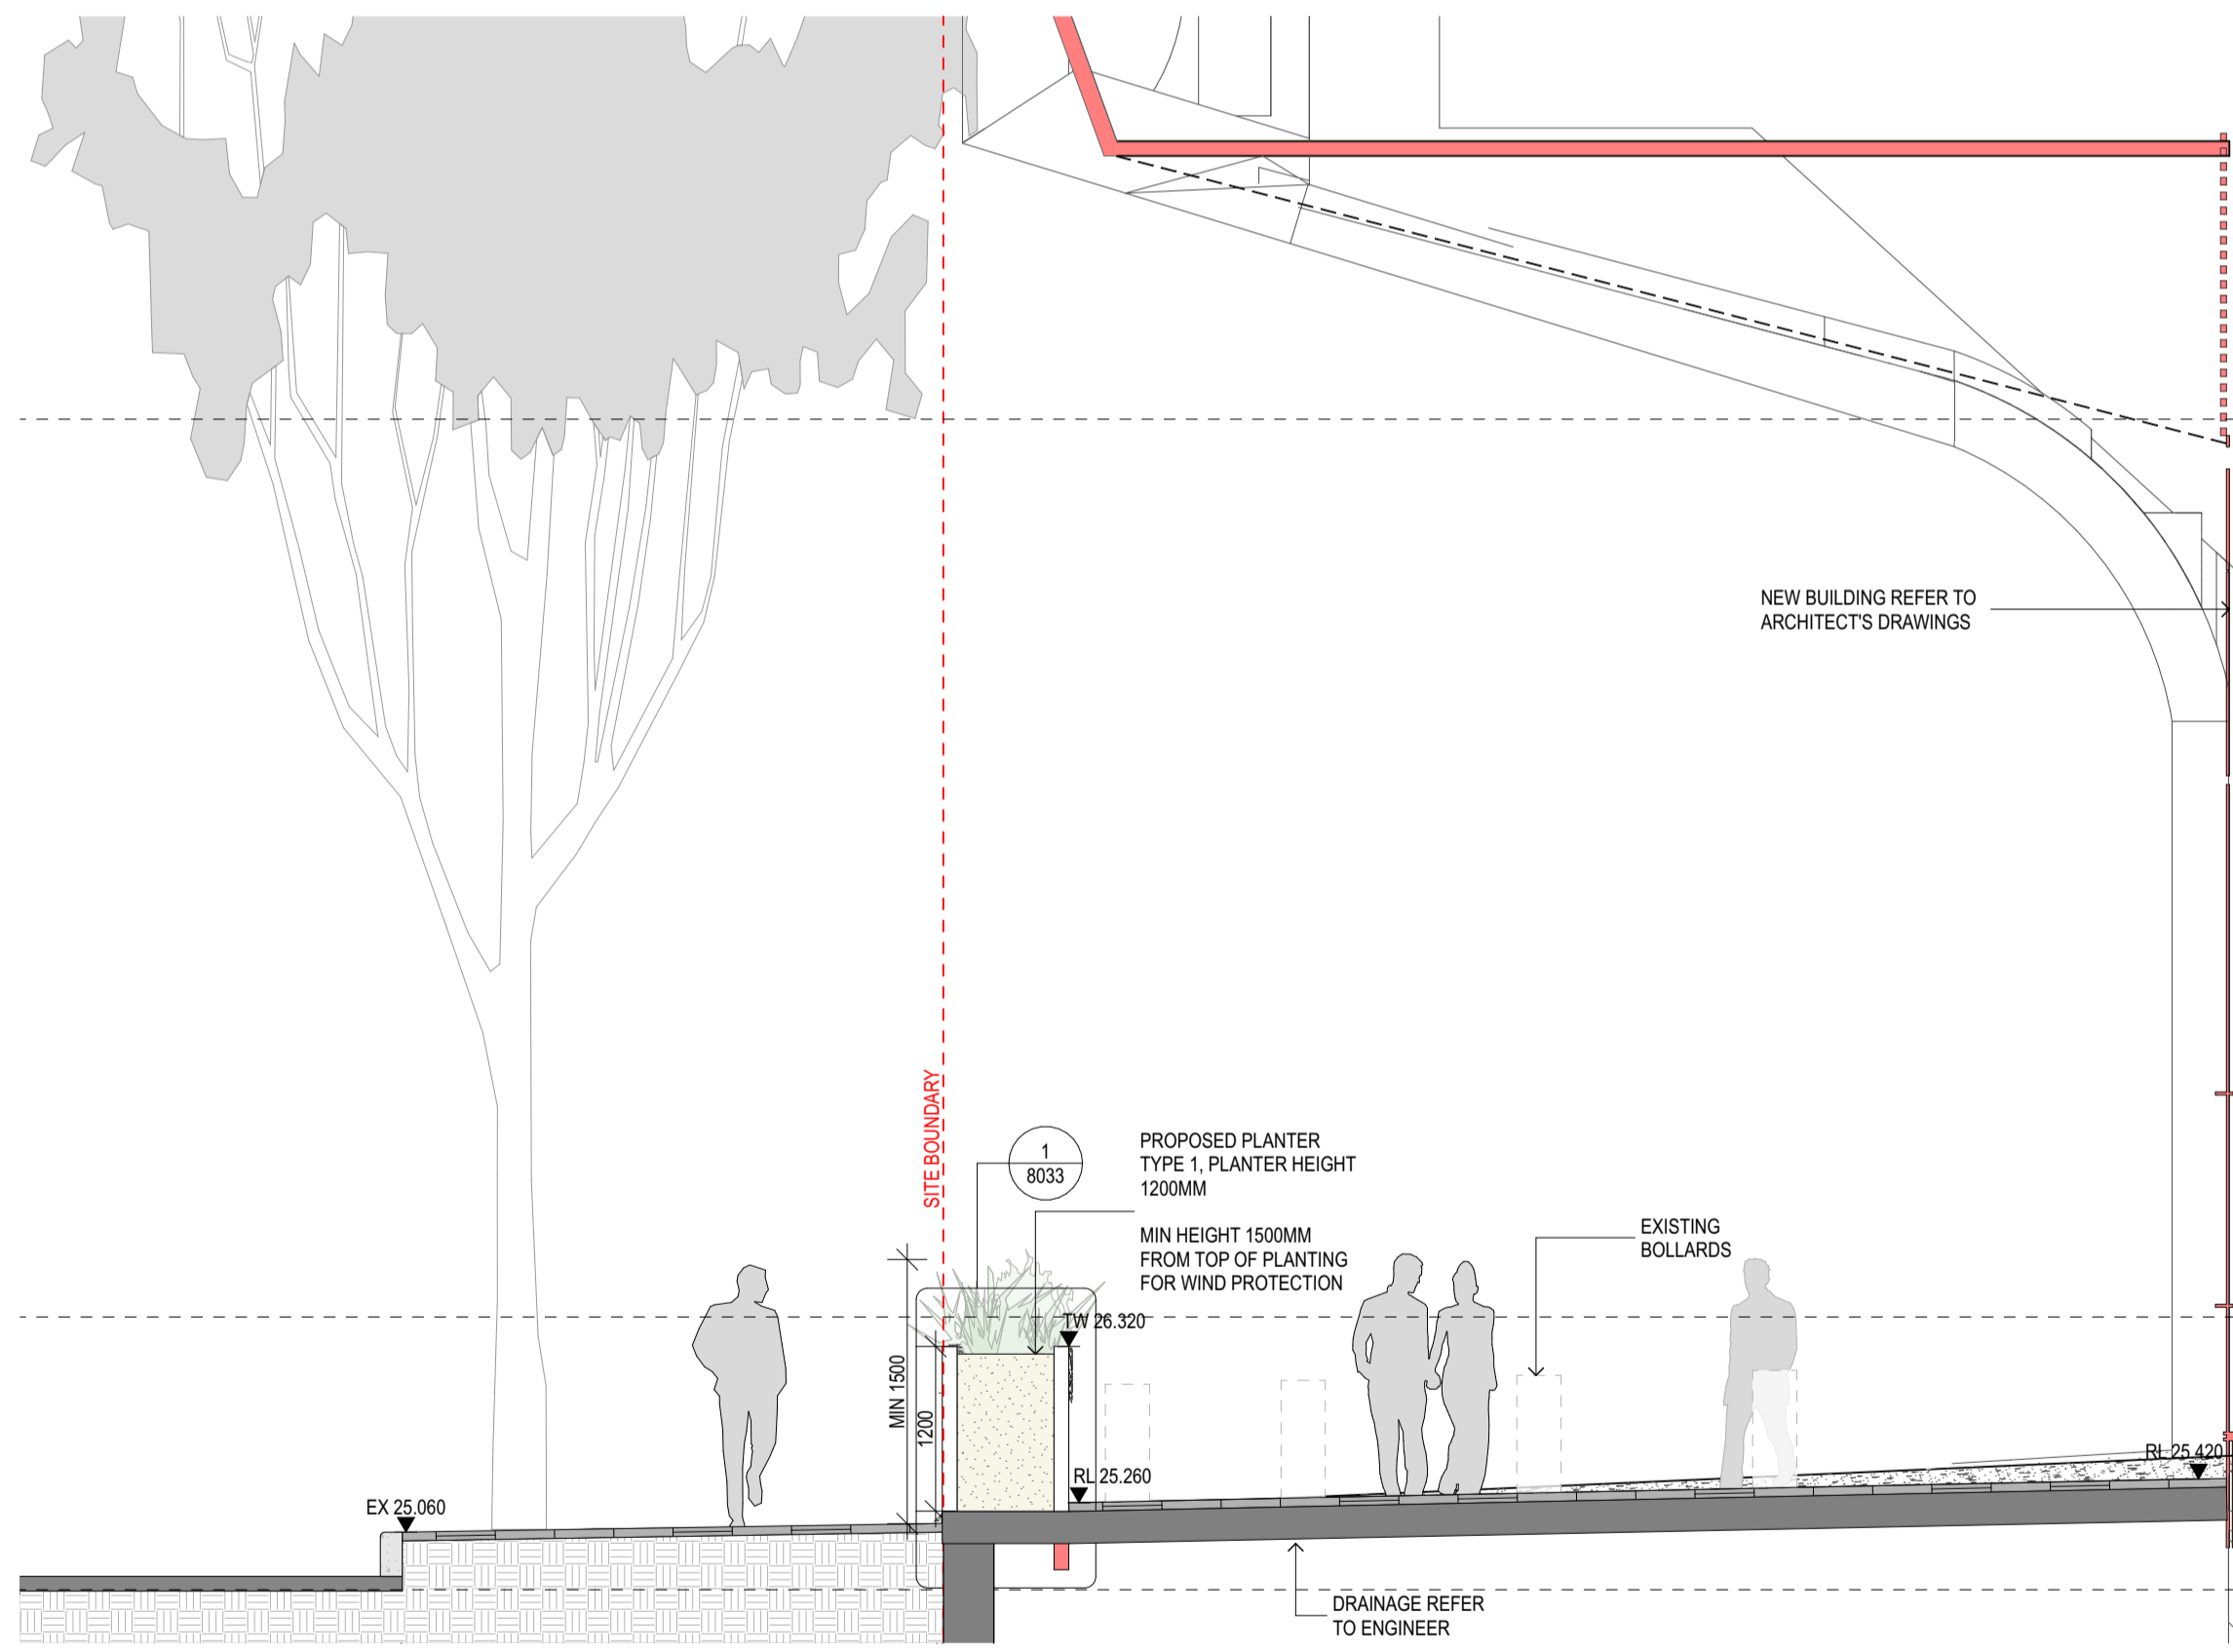

4 SECTION CASTLEREAGH ST
1:50

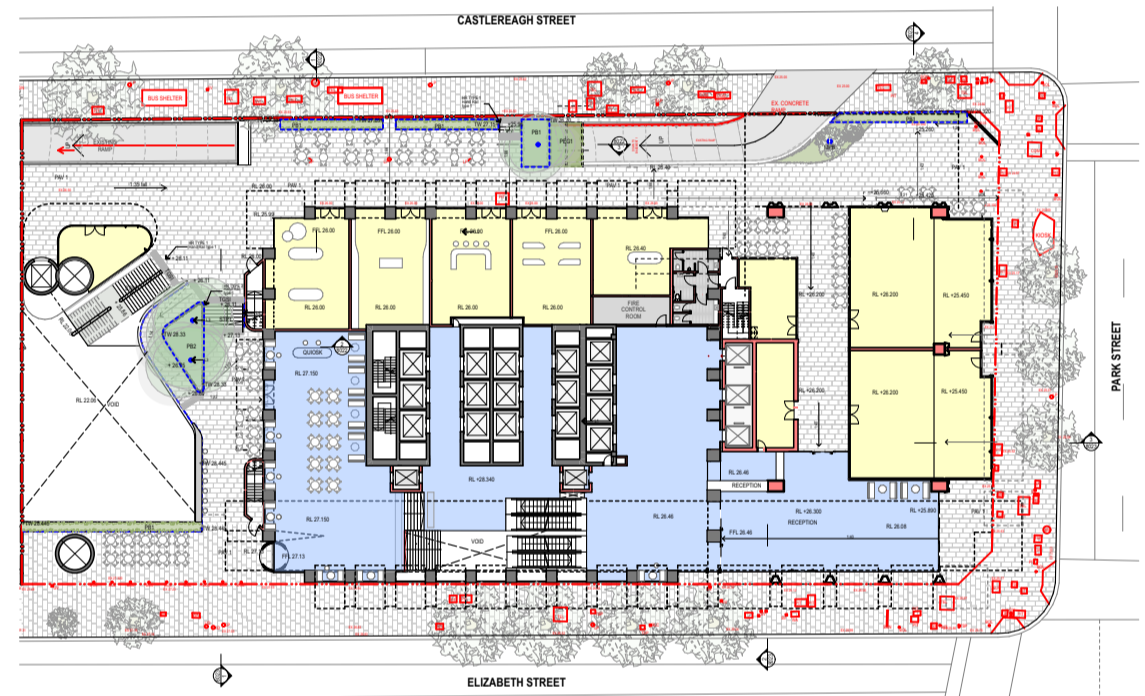

4 KEY PLAN

01	1/8/2022	FOR RFI RESPONSE	JCB
12	7/10/2022	FOR RFI RESPONSE 2	GE
rev	date	name	by chk

fjmt studio architecture interiors landscape urban community
 sydney melbourne uk
 Level 5, 70 King Street • +61 2 9251 7077 • fjmtstudio.com


project
201 Elizabeth Street
 201
 Sydney NSW 2000

title
Landscape Sections
Ground Floor Sections (Option 2)



scale	AS SHOWN @ A1	first issued	1/8/2022
project code	sheet no.	revision	
<CODE>	8026		12

221

GENERAL NOTES
 ALL DIMENSIONS AND EXISTING CONDITIONS SHALL BE CHECKED AND VERIFIED BY THE CONTRACTOR BEFORE PROCEEDING WITH THE WORK.
 ALL LEVELS RELATIVE TO AUSTRALIAN HEIGHT DATUM.
 DO NOT SCALE DRAWINGS.
 USE FIGURED DIMENSIONS ONLY.

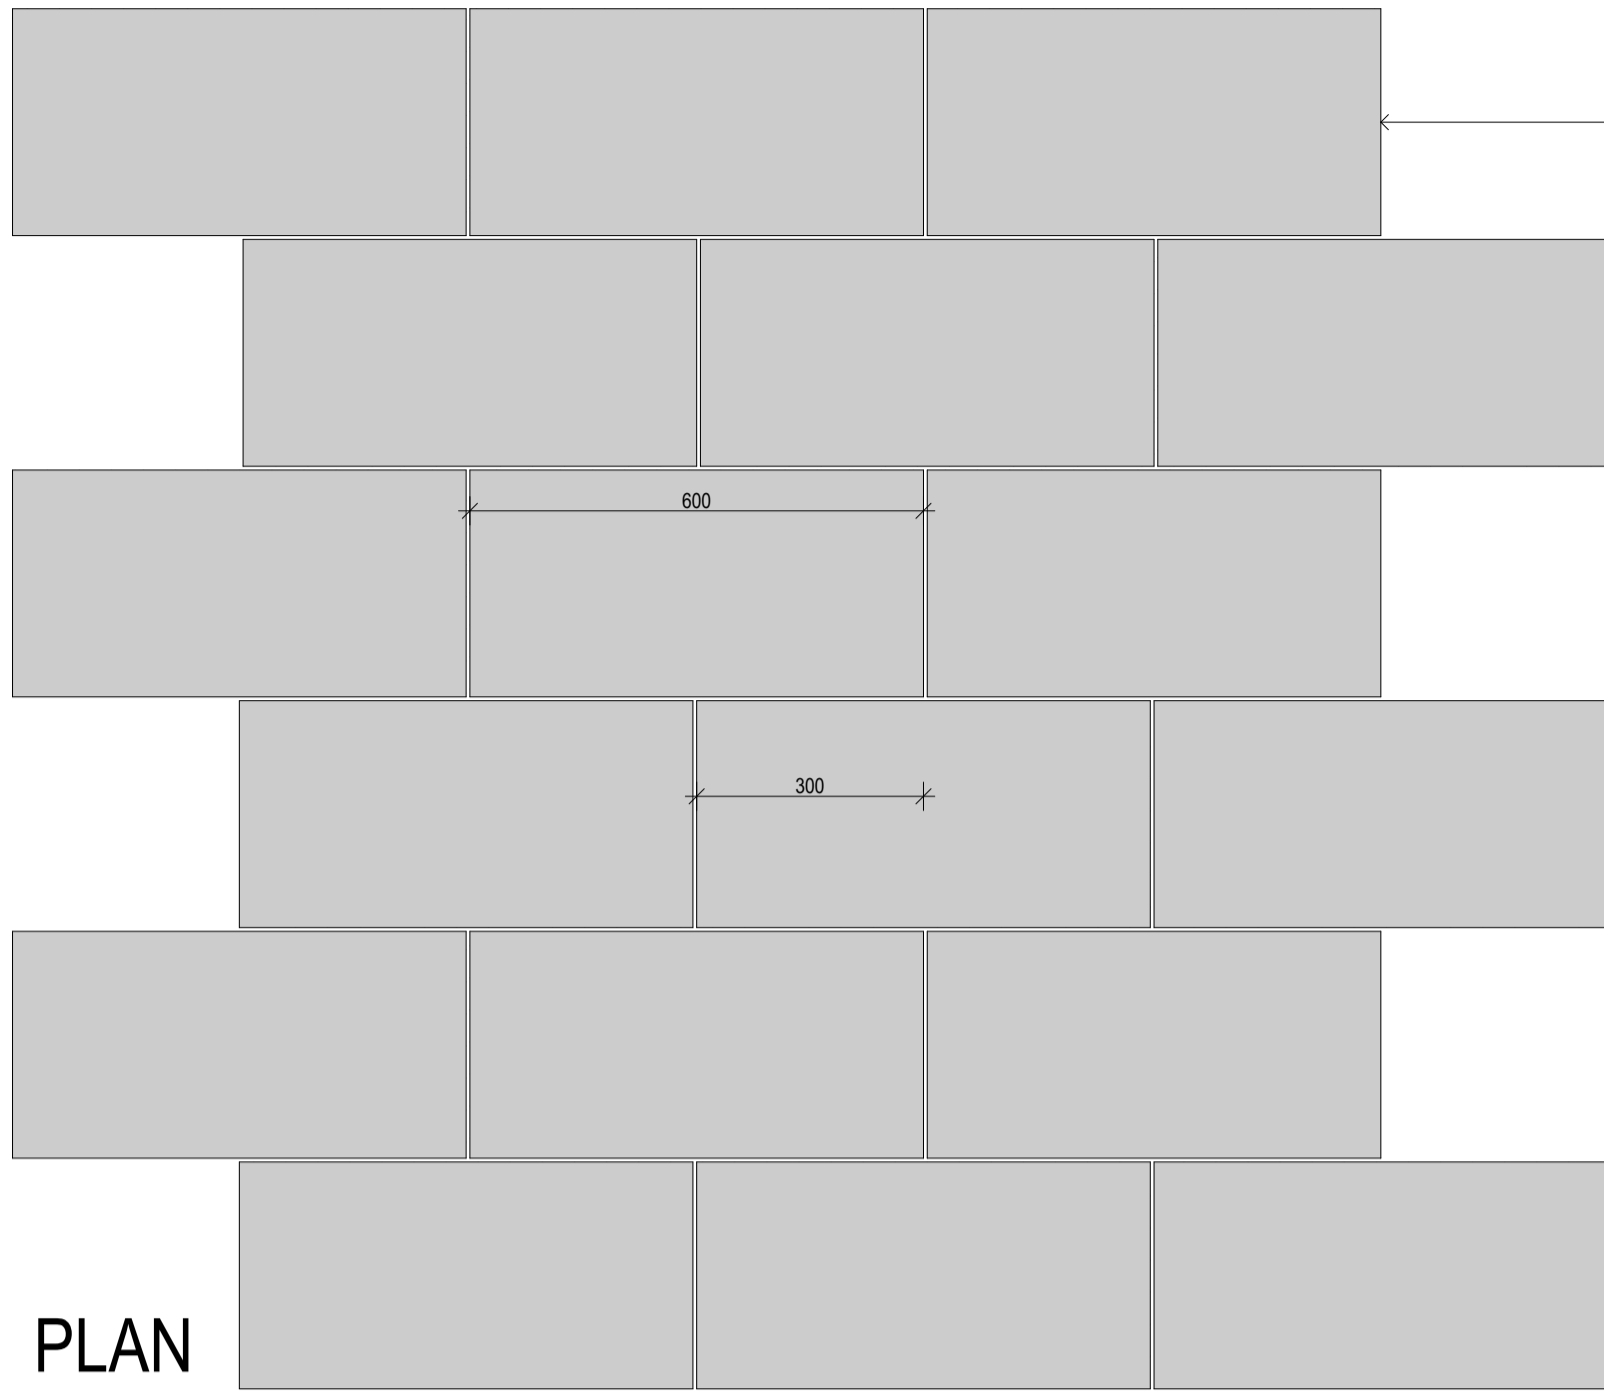

PAVING TYPE 1 OR 2 - REFER TO PLAN
 MATERIAL - GRANITE
 SIZE - 600 X 300 X 40
 JOINTS - 5mm
 BOND - STAGGERED BOND
 *PAV1 - TO CITY OF SYDNEY PUBLIC DOMAIN TECHNICAL GUIDE
 *PAV2 - HONEY JASPER

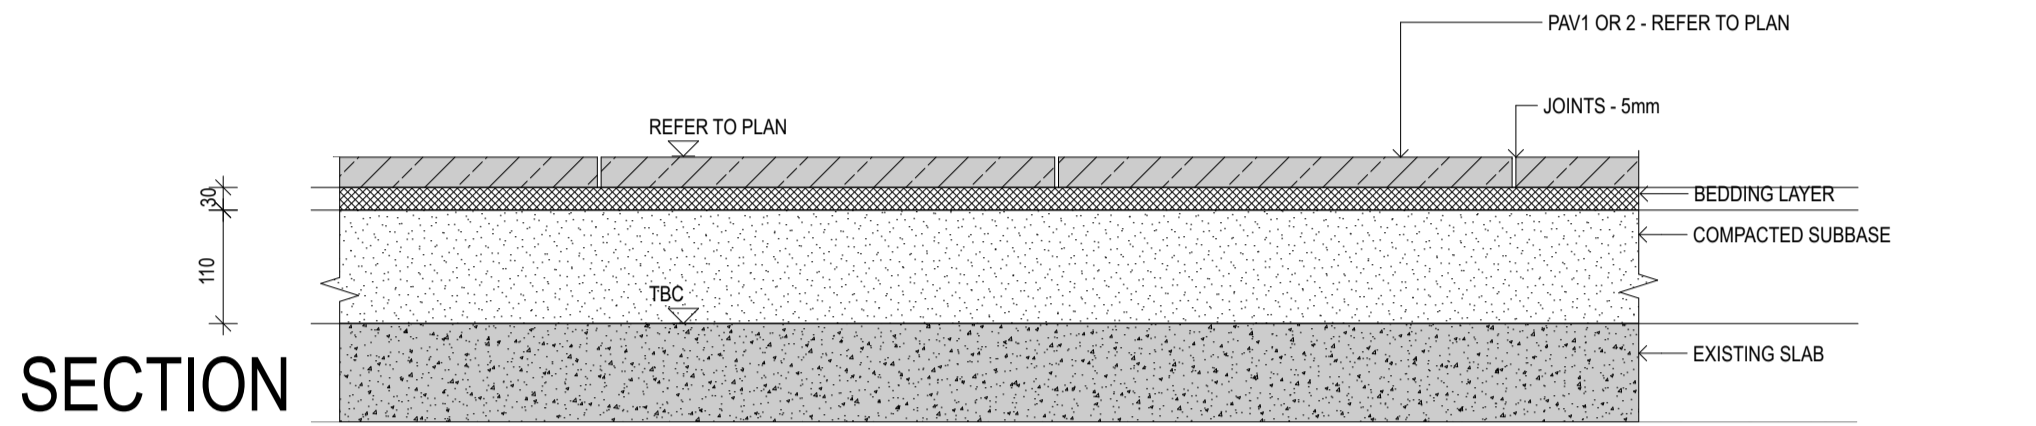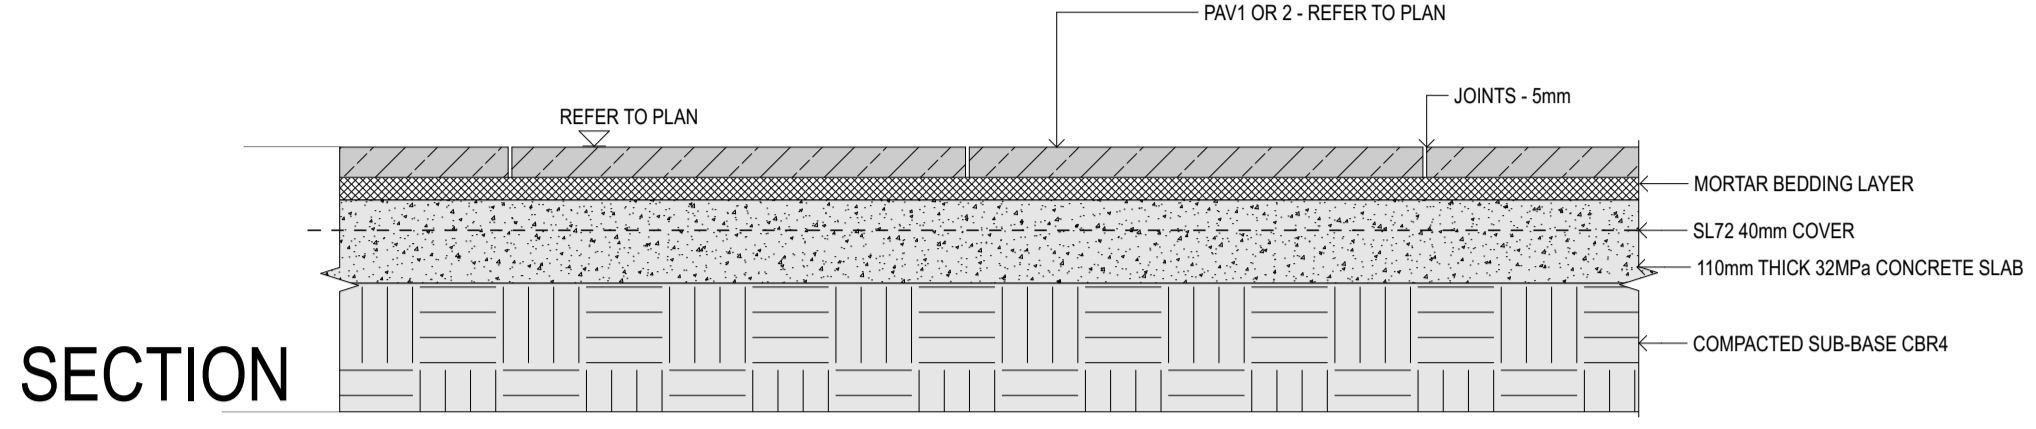


PLAN

SECTION


SECTION

1 DETAIL PAV1/PAV2 1:10

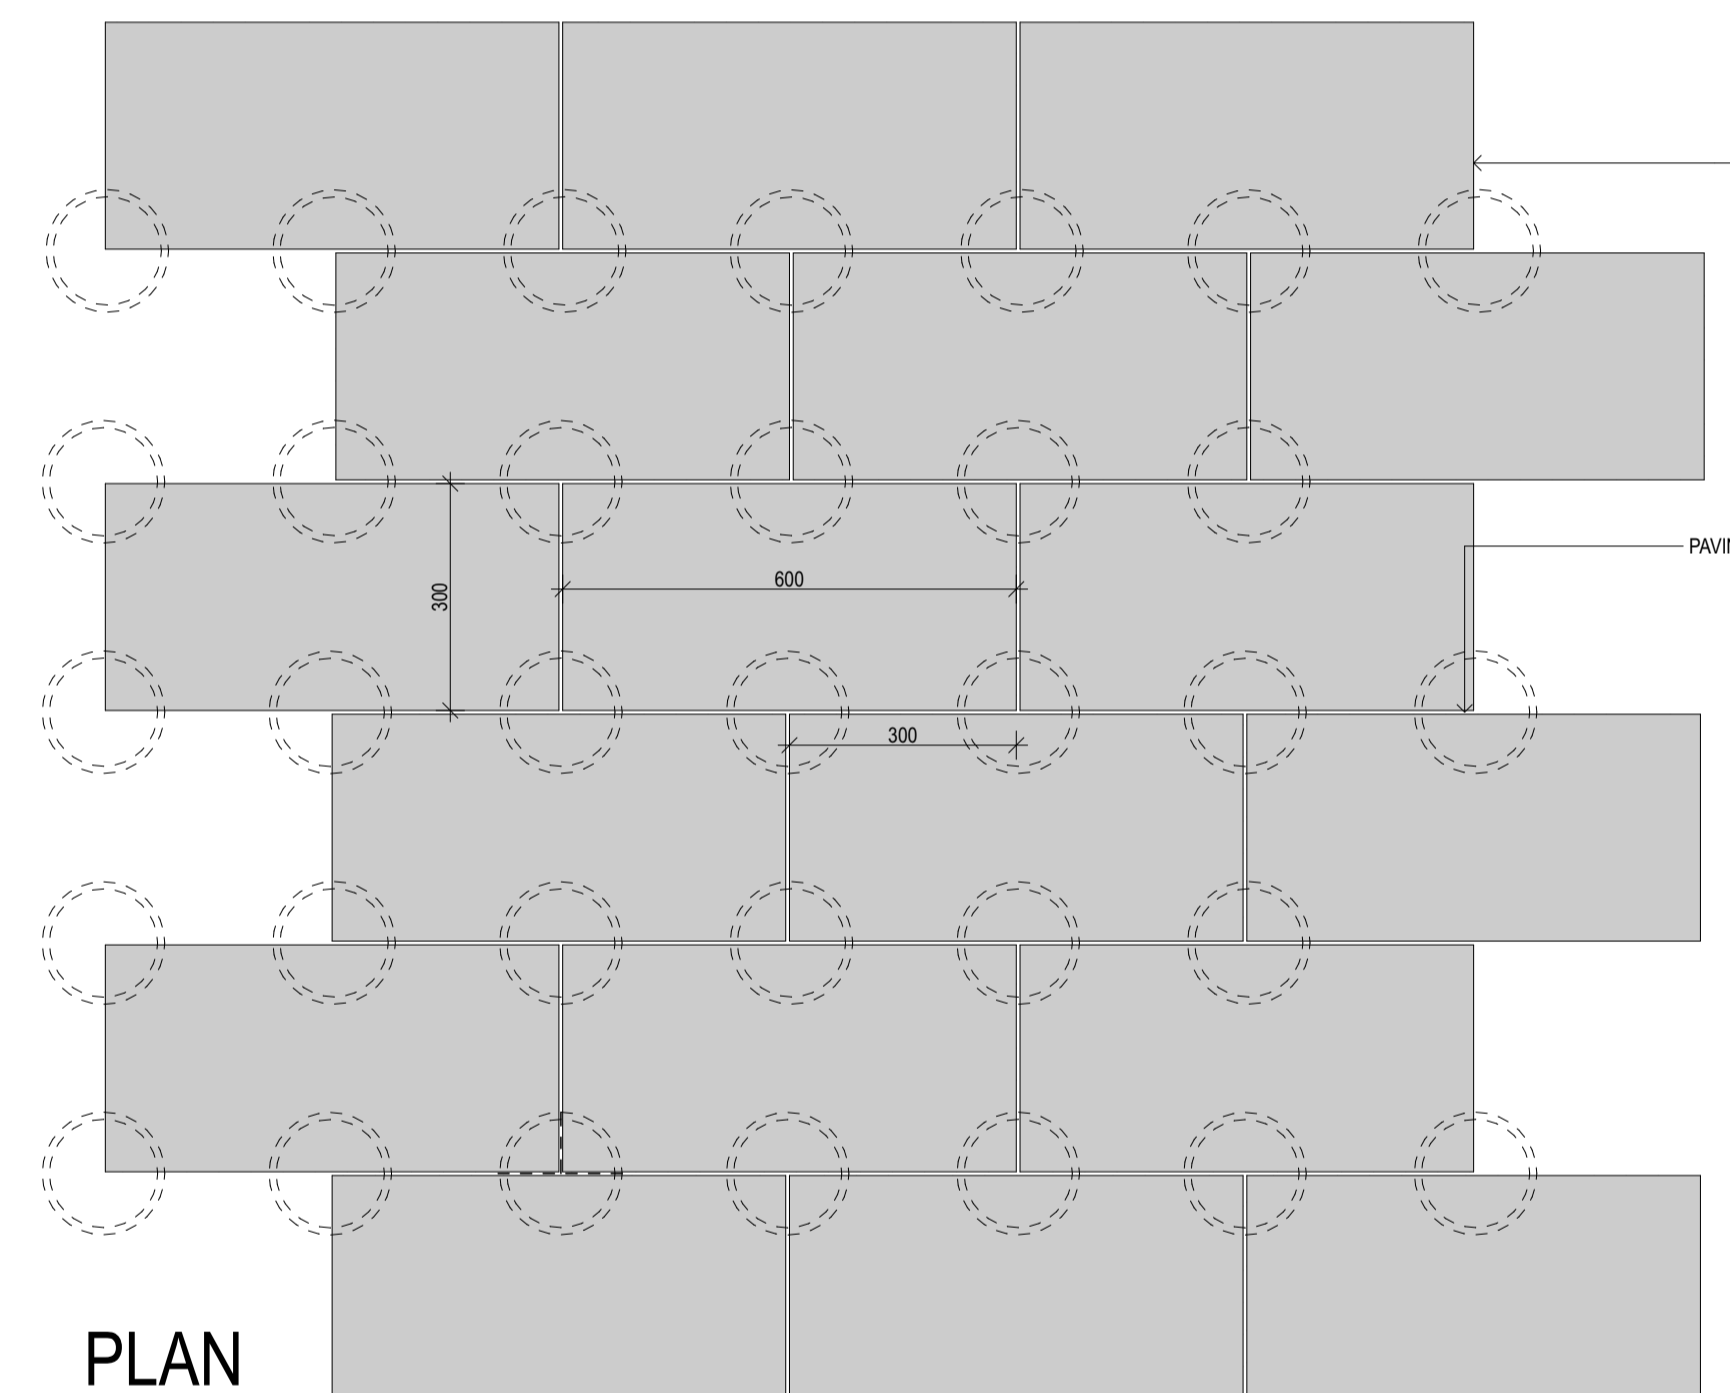


PAVING TYPE 3 OR 4 - REFER TO PLAN
 *PAV3 - HONEY JASPER BRUSH FINISH
 *PAV4 - HONEY JASPER HONED FINISH

PLAN

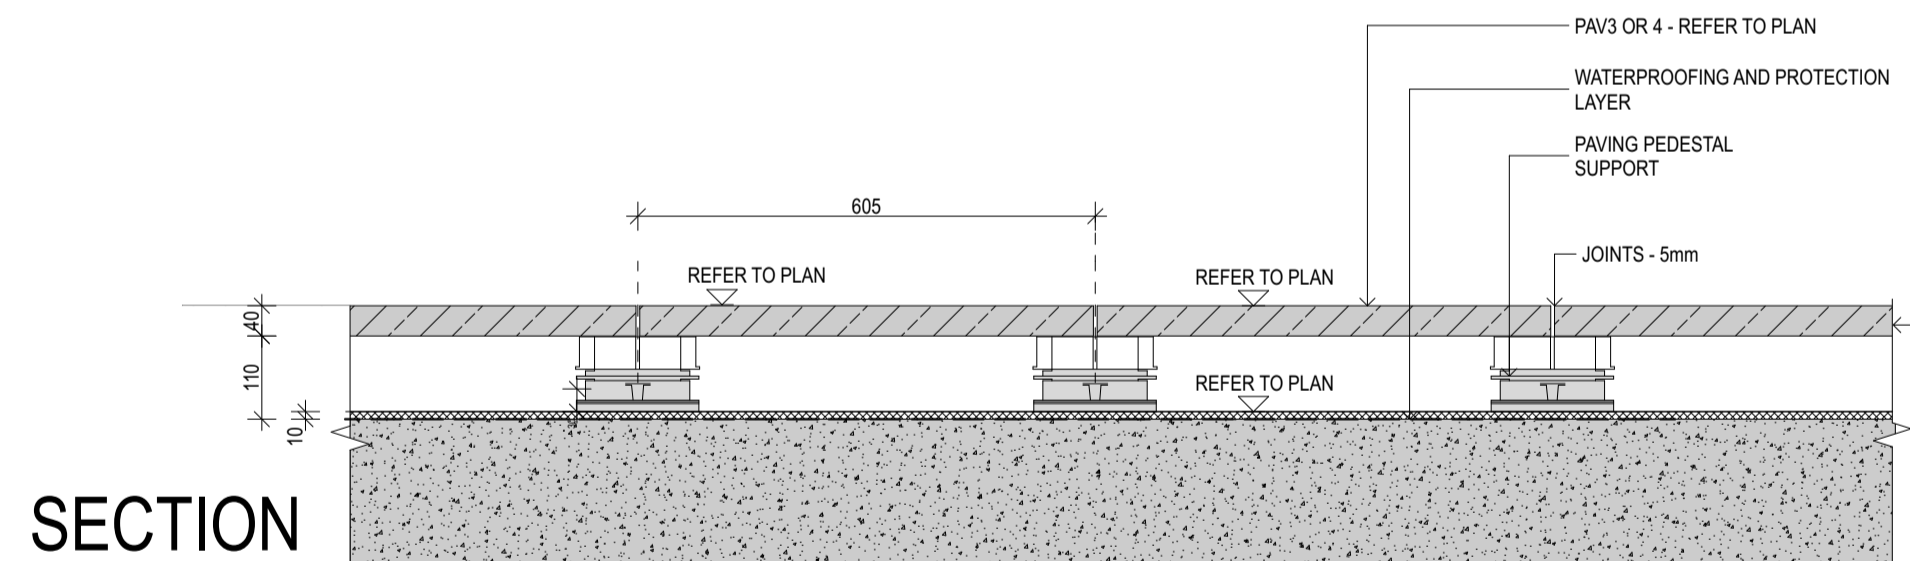


SECTION

2 DETAIL PAV3/PAV4 1:10

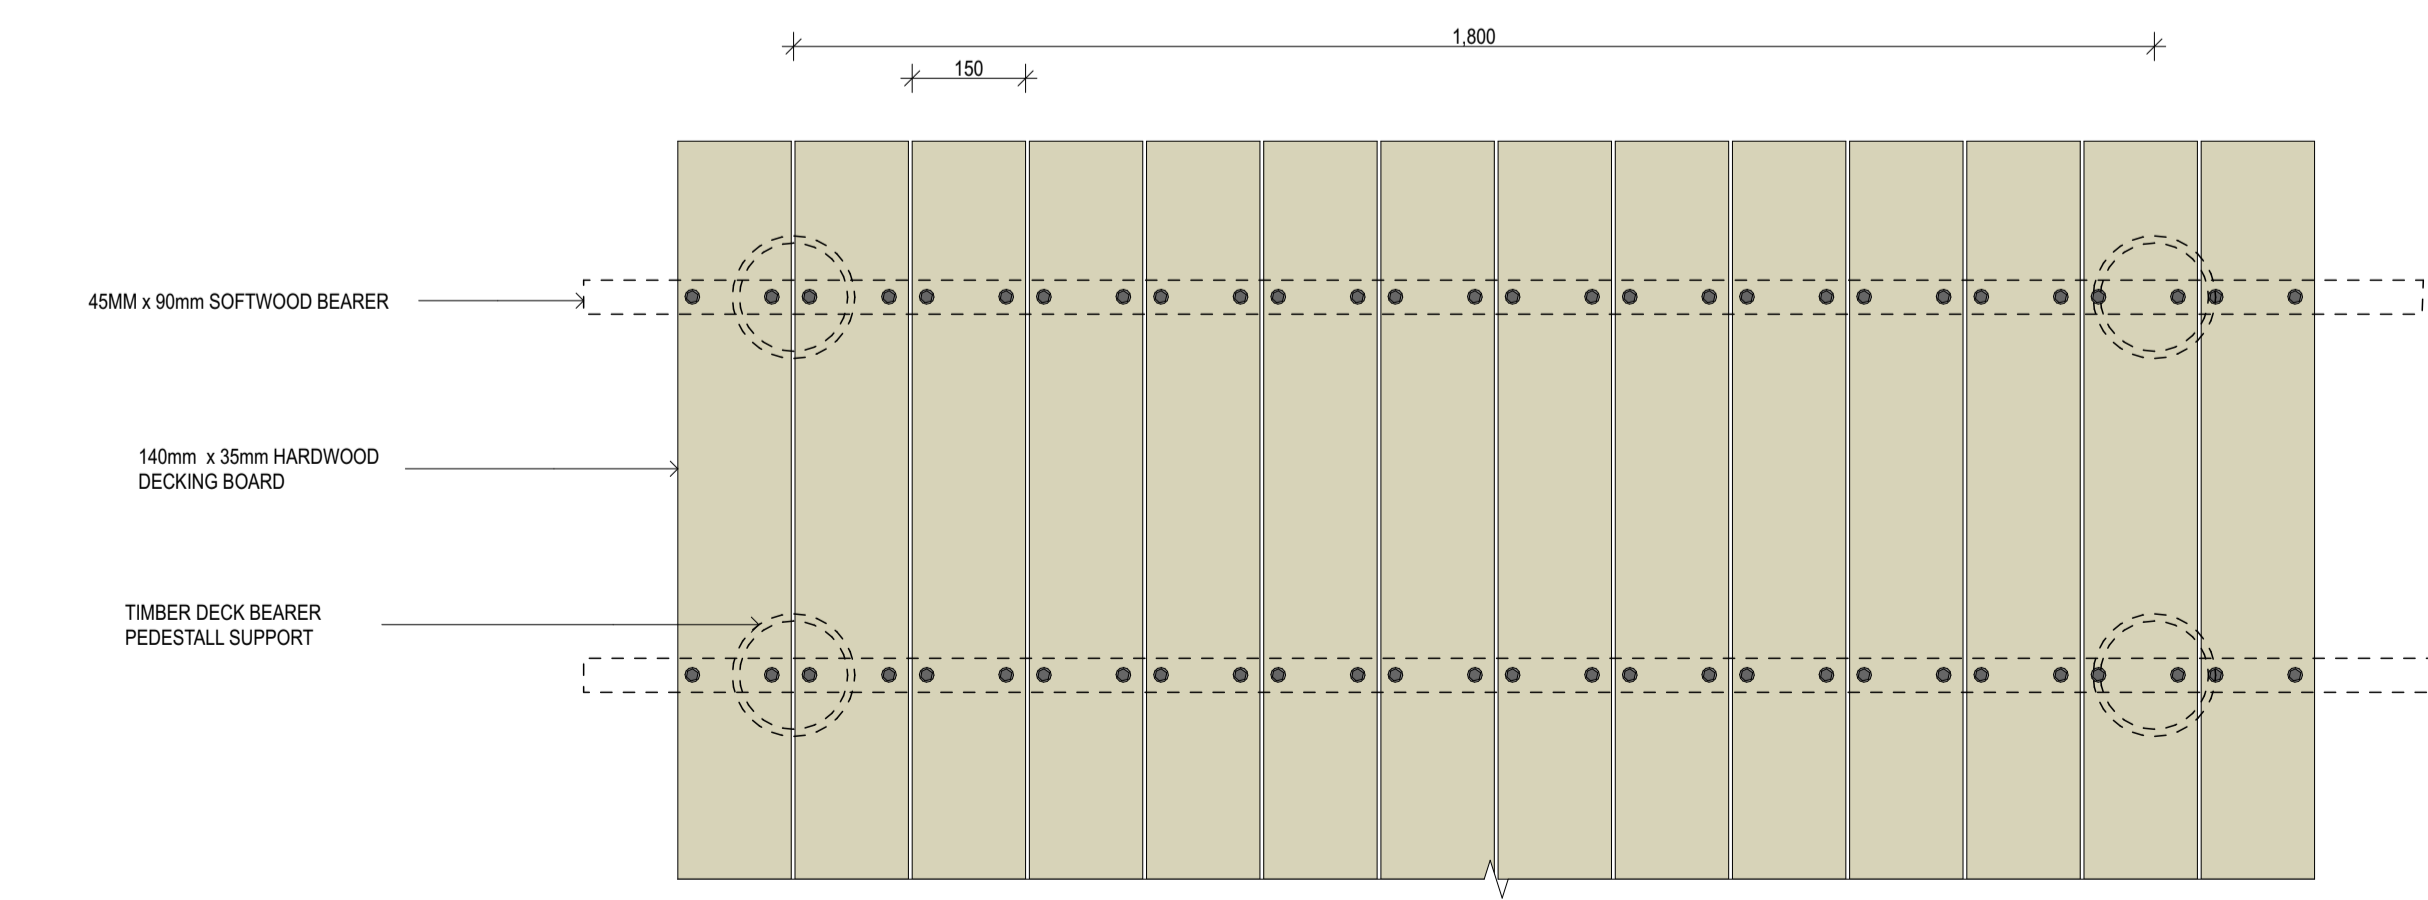


PLAN

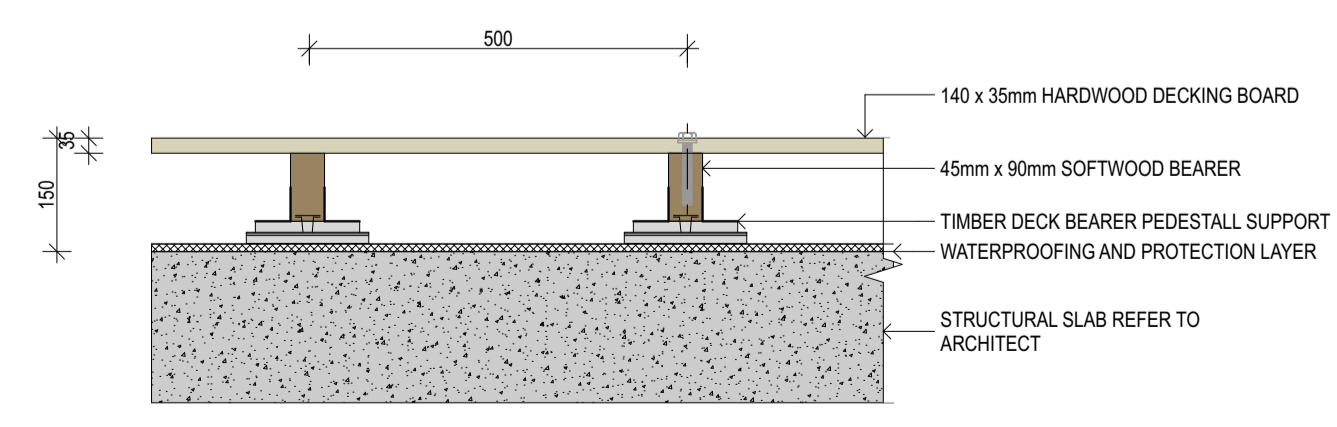

SECTION

3 DETAIL TIMBER DECKING (TD2) 1:10

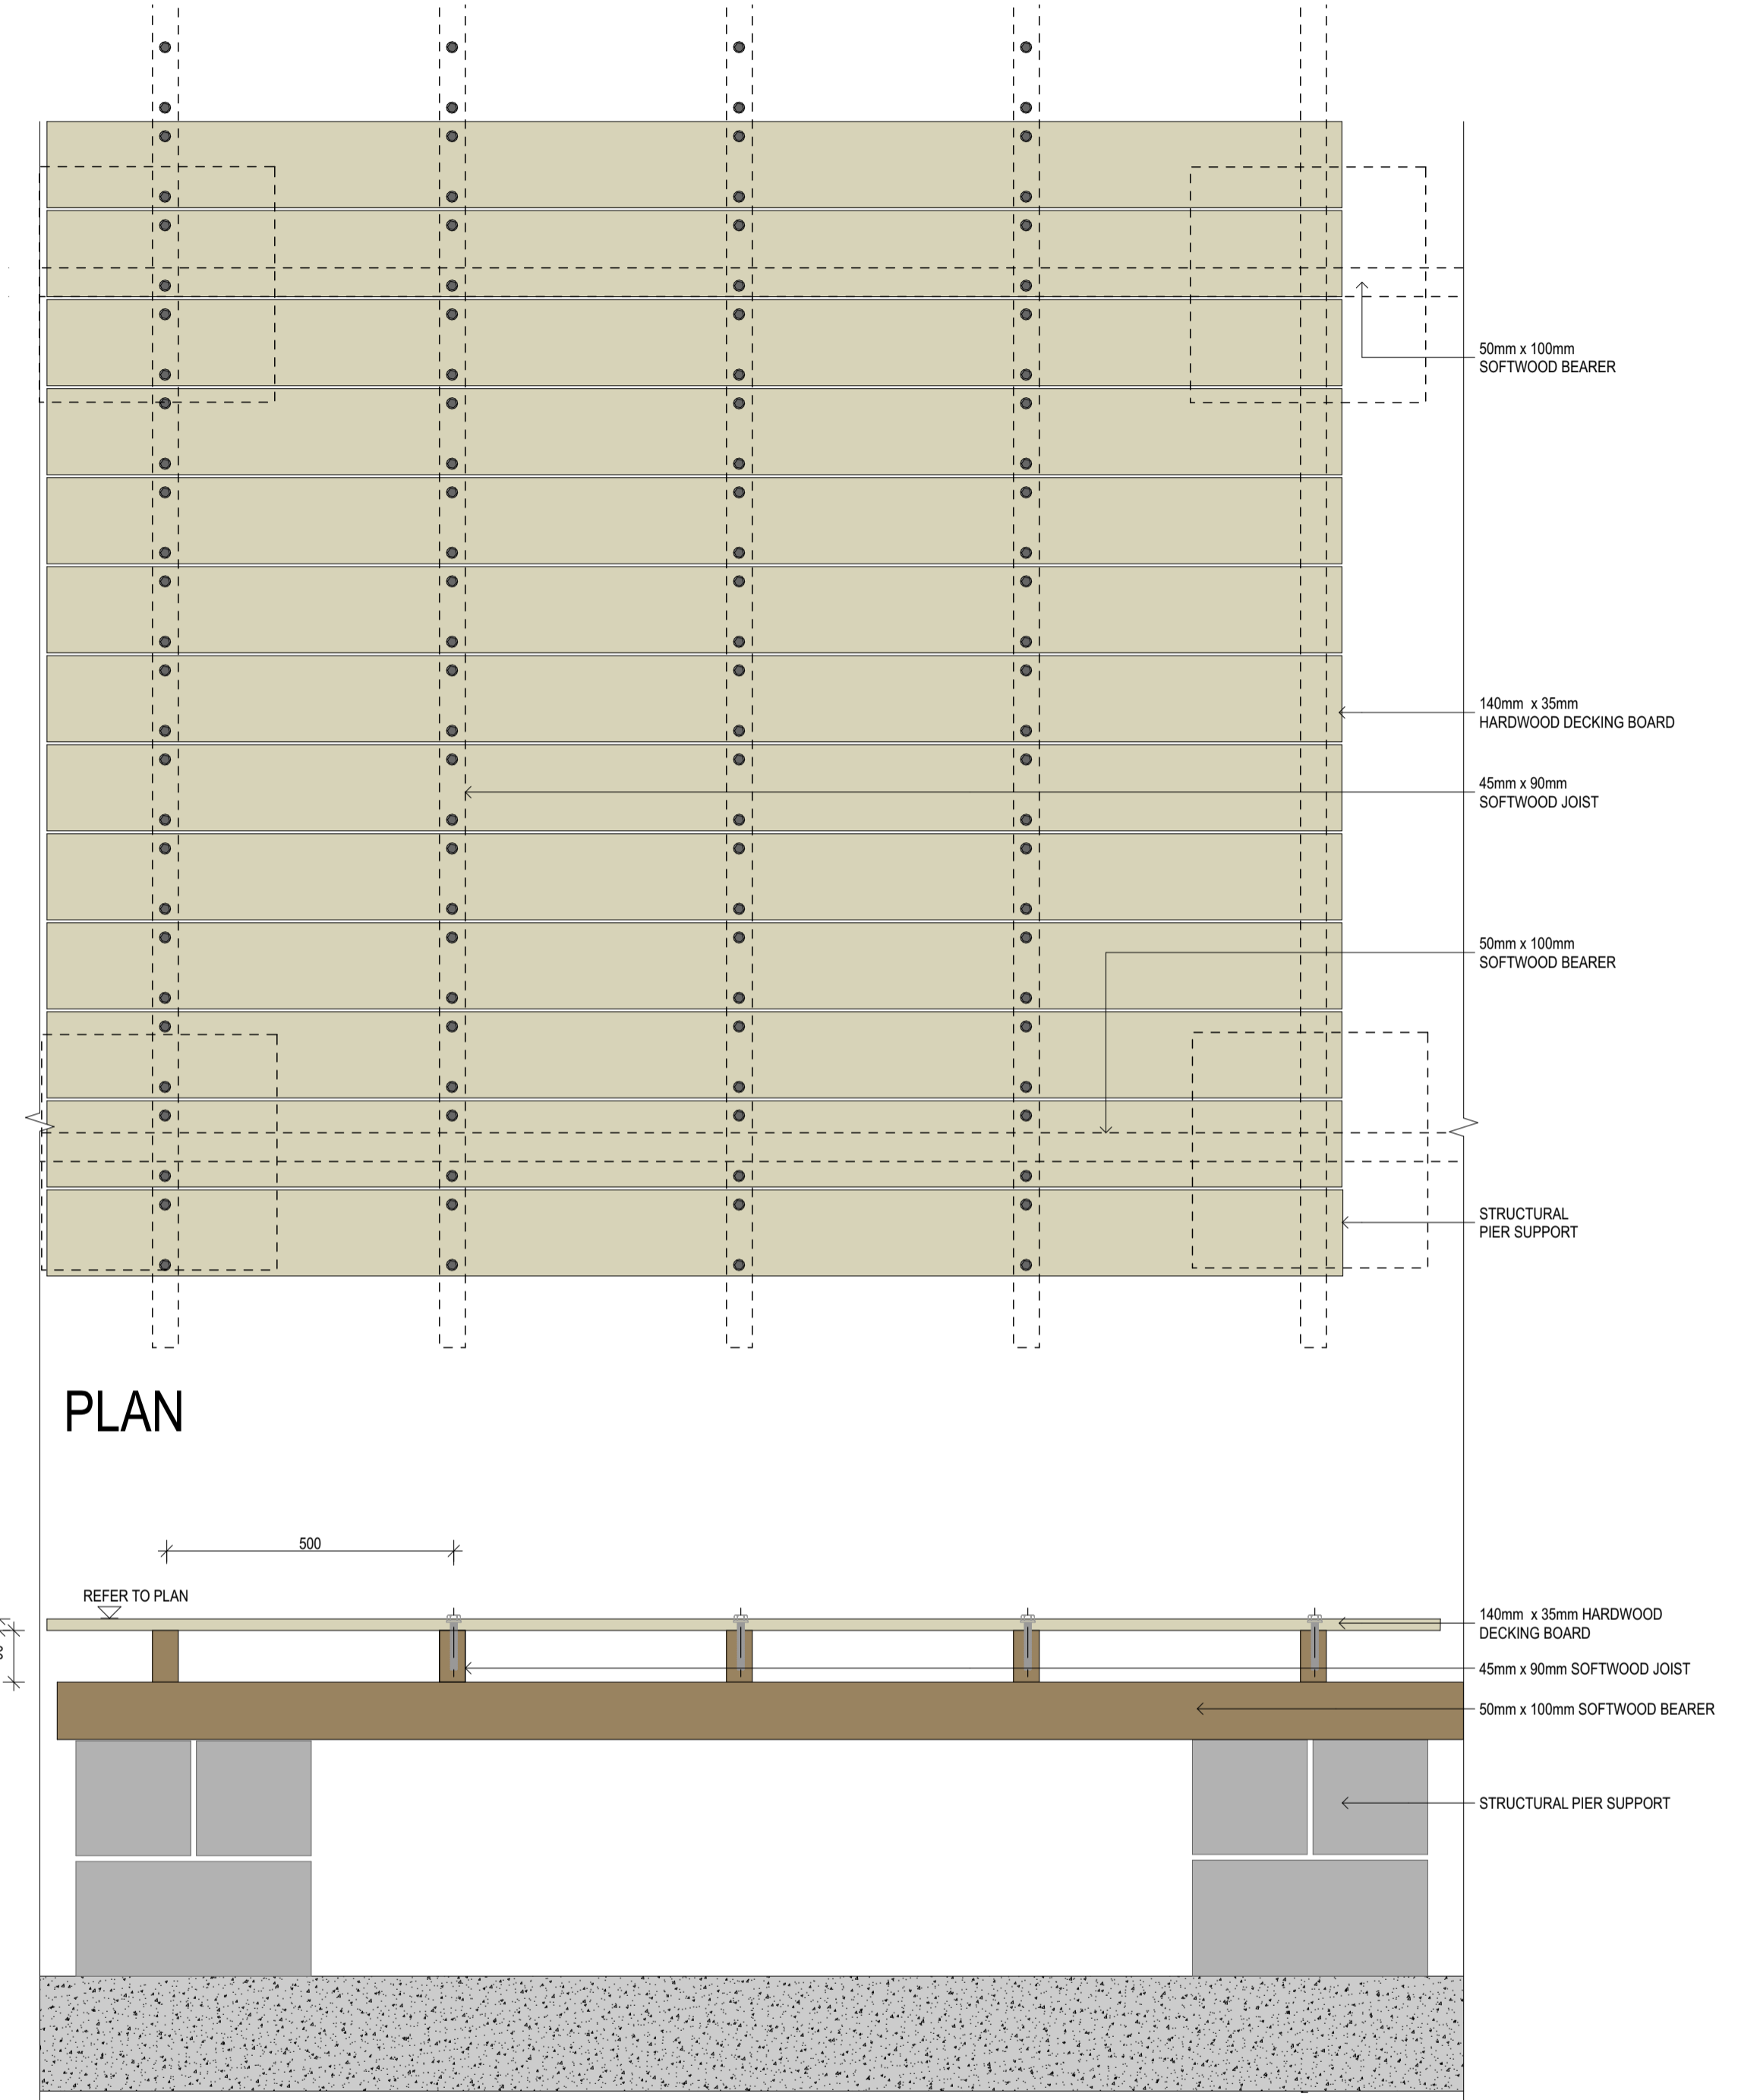

PLAN

3 DETAIL TIMBER DECKING (TD1) 1:10

05	22/1/2022	2	FOR DA REVISION	JCB
06	29/1/2022	2	FOR RFI RESPONSE	JCB
12	7/10/2022	2	FOR RFI RESPONSE 2	GE
rev	date	name	by	chk


fst studio architecture interiors landscape urban community
 sydney melbourne us
 Level 5, 70 King Street +61 2 9251 7077 www.fststudio.com

project
201 Elizabeth Street
 201
 Sydney NSW 2000


title
Landscape Details
Hardscape Details

scale	1:10 @ A1	first issued	31/3/2022
project code	sheet no.	revision	
<CODE>	8030	12	




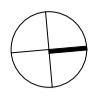


GENERAL NOTES
 ALL DIMENSIONS AND EXISTING CONDITIONS SHALL BE CHECKED AND VERIFIED BY THE CONTRACTOR BEFORE PROCEEDING WITH THE WORK.
 ALL LEVELS RELATIVE TO AUSTRALIAN HEIGHT DATUM.
 DO NOT SCALE DRAWINGS.
 USE FIGURED DIMENSIONS ONLY.

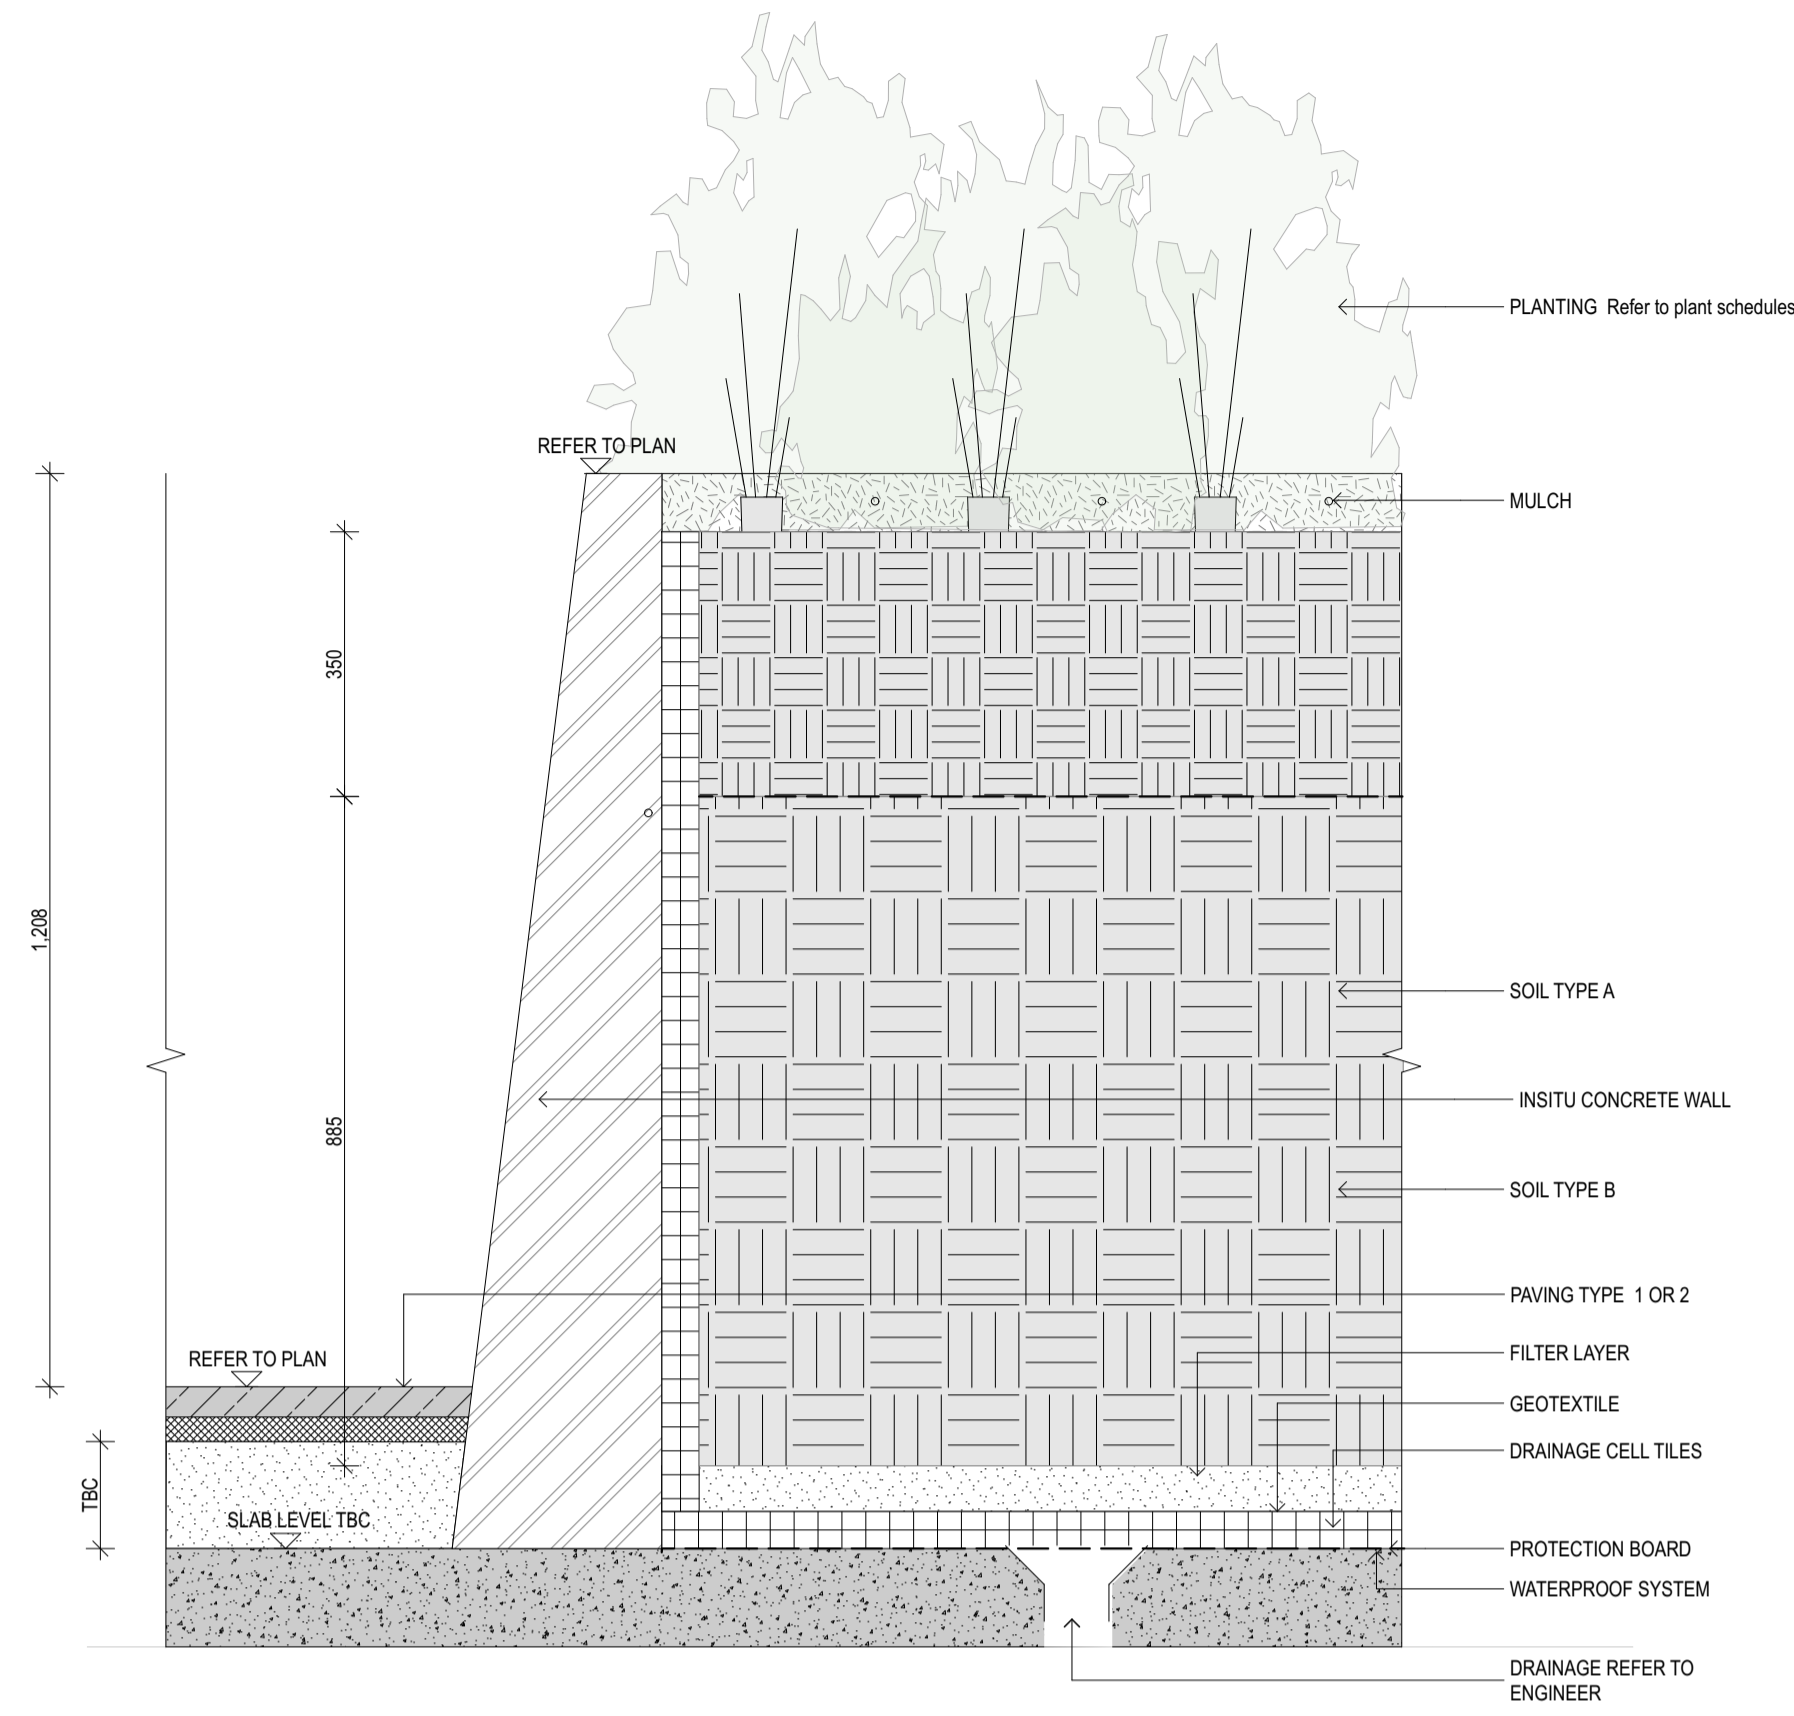


1 DETAIL PB1-PLANTER BOX TYPE 1
1:10

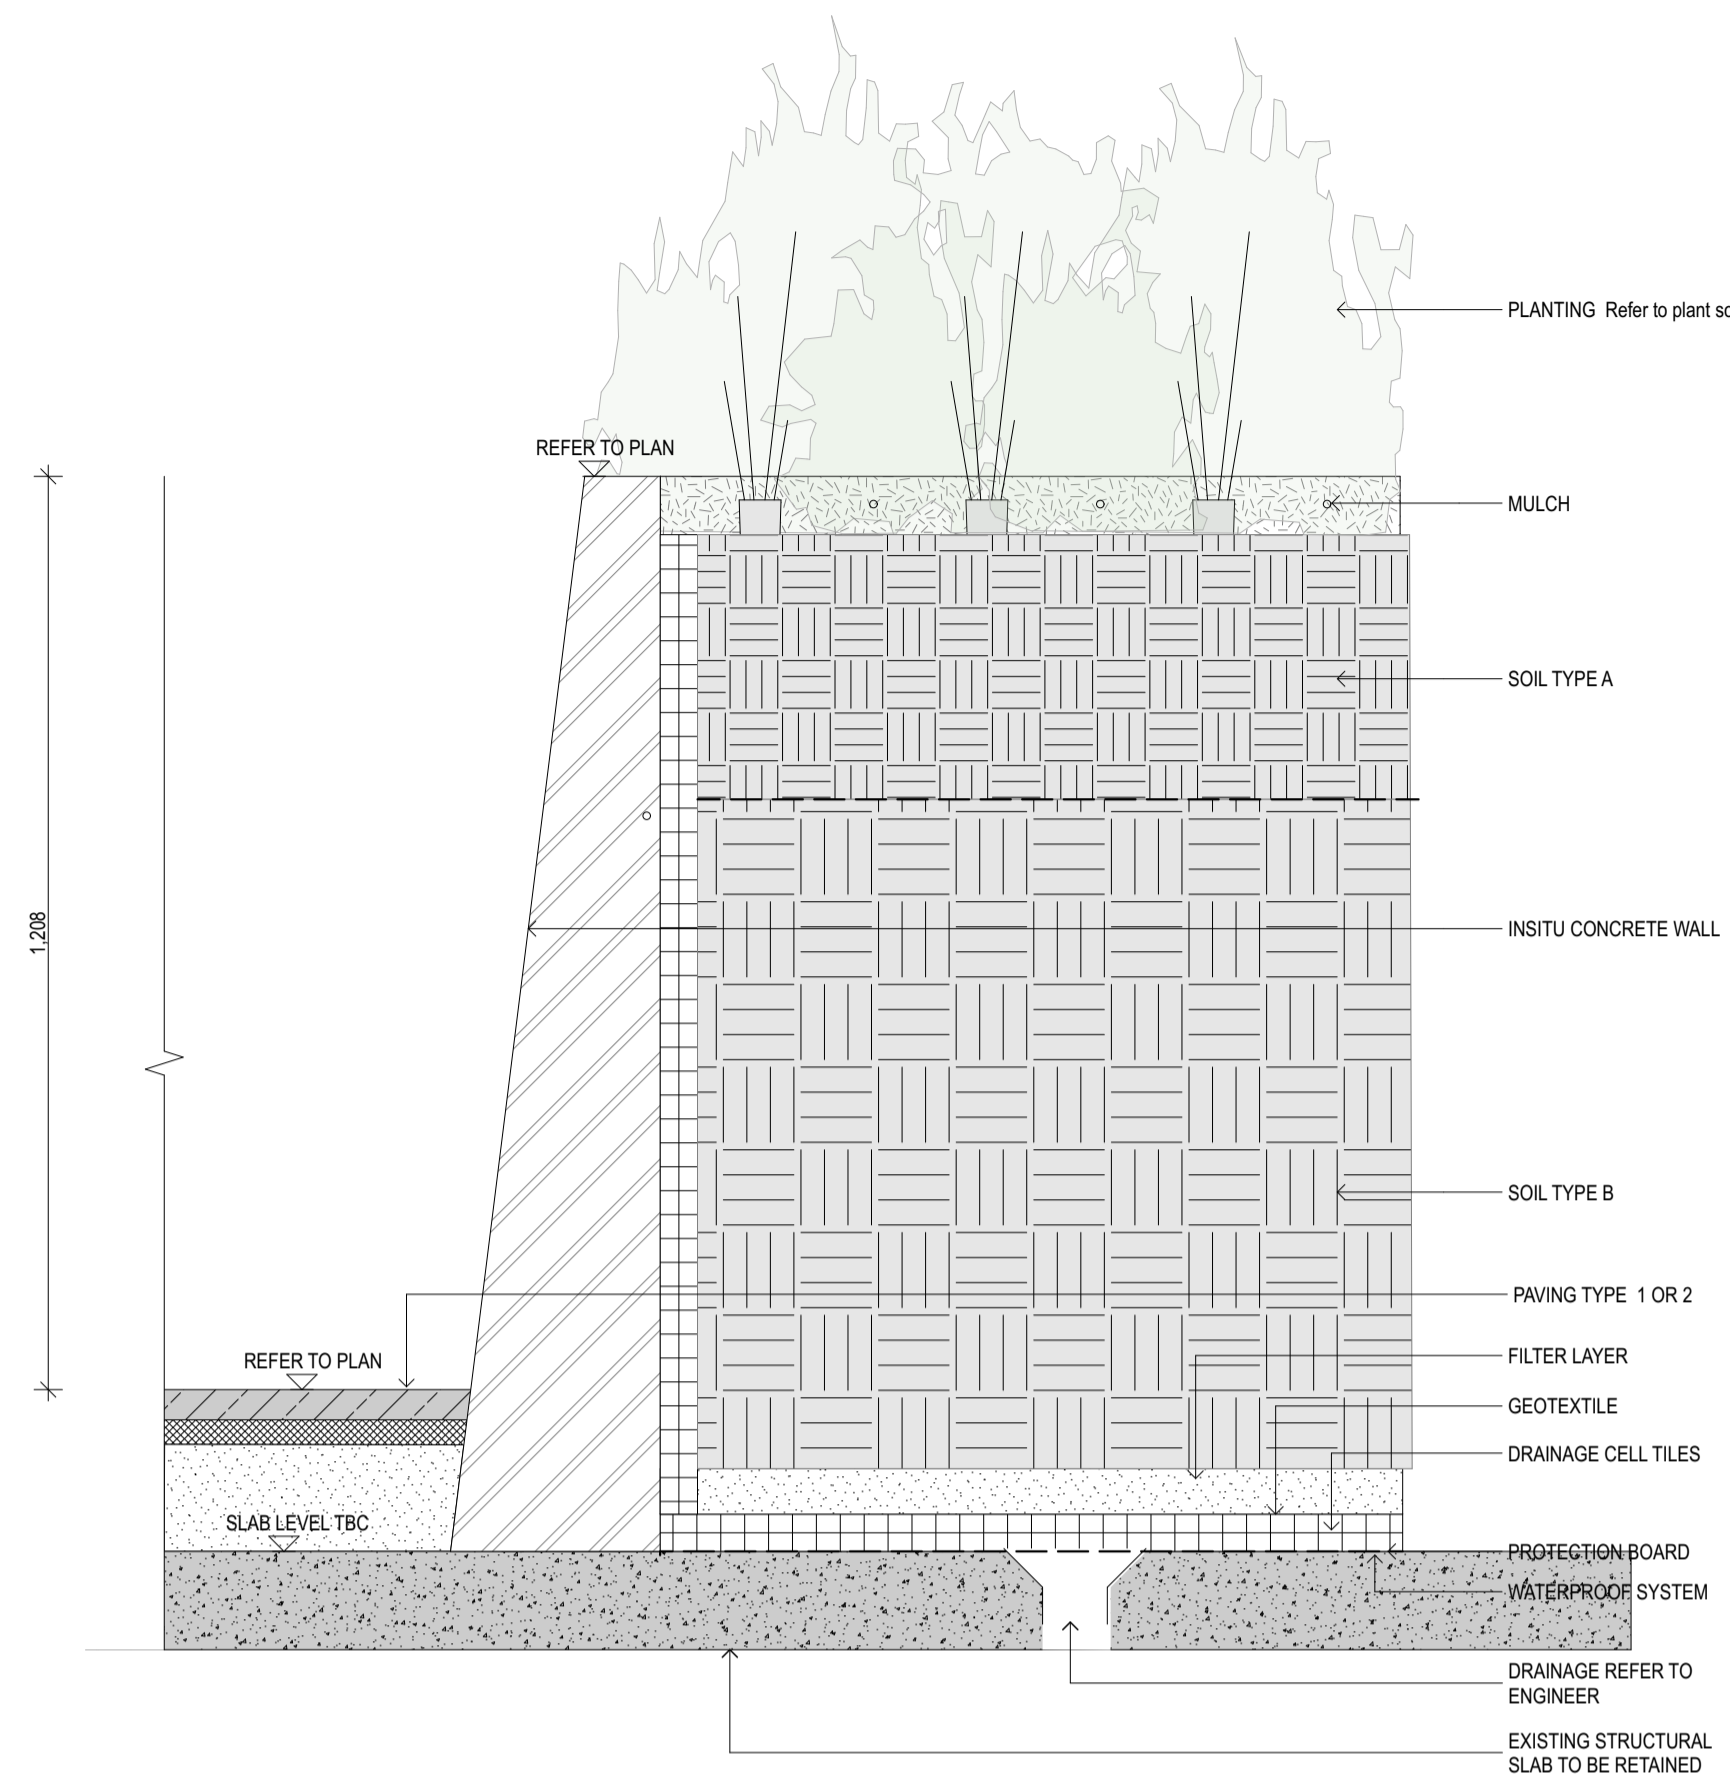


2 DETAIL PB2-PLANTER BOX TYPE 2
1:10

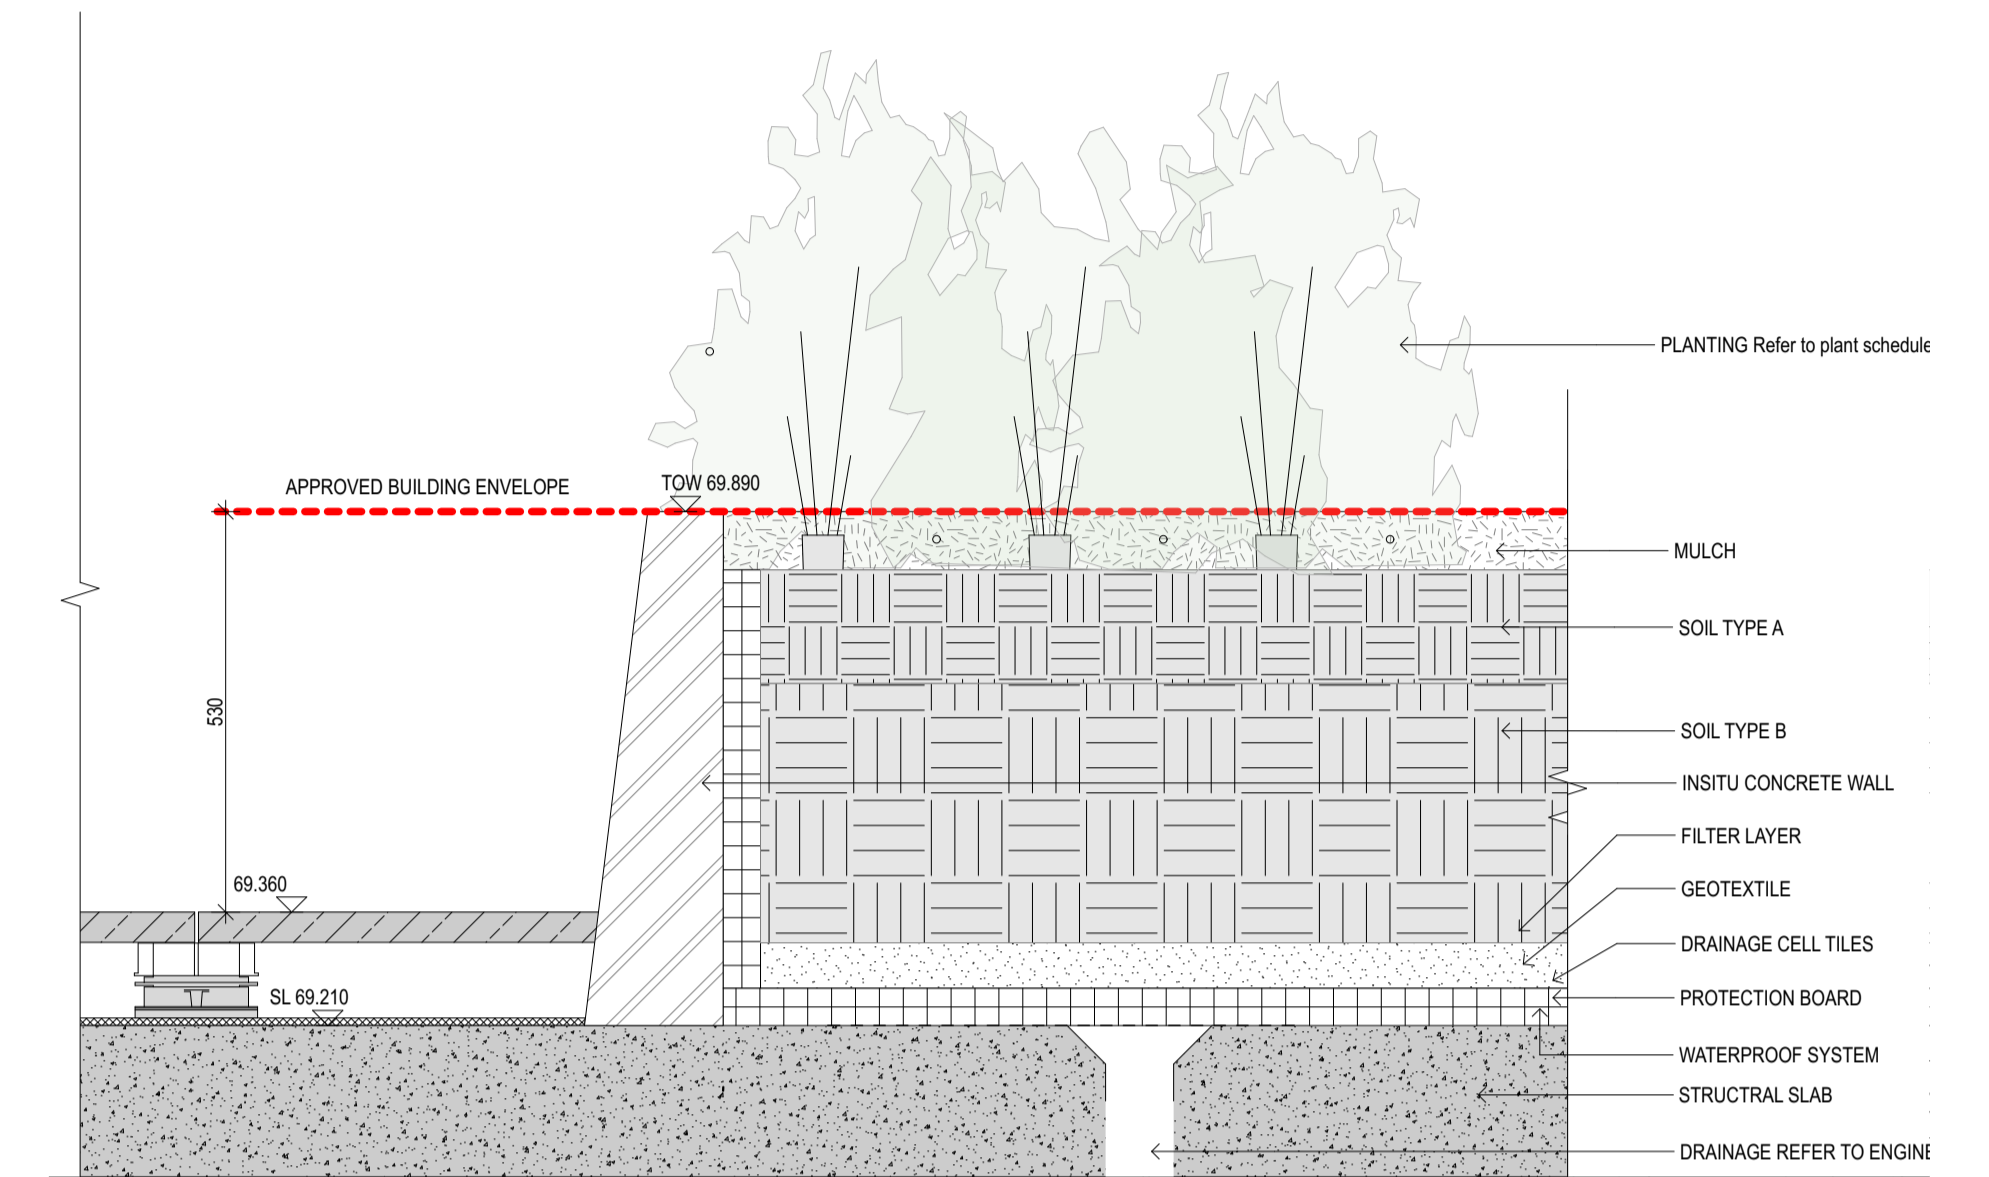


3 DETAIL PB3-PLANTER BOX TYPE 3
1:10

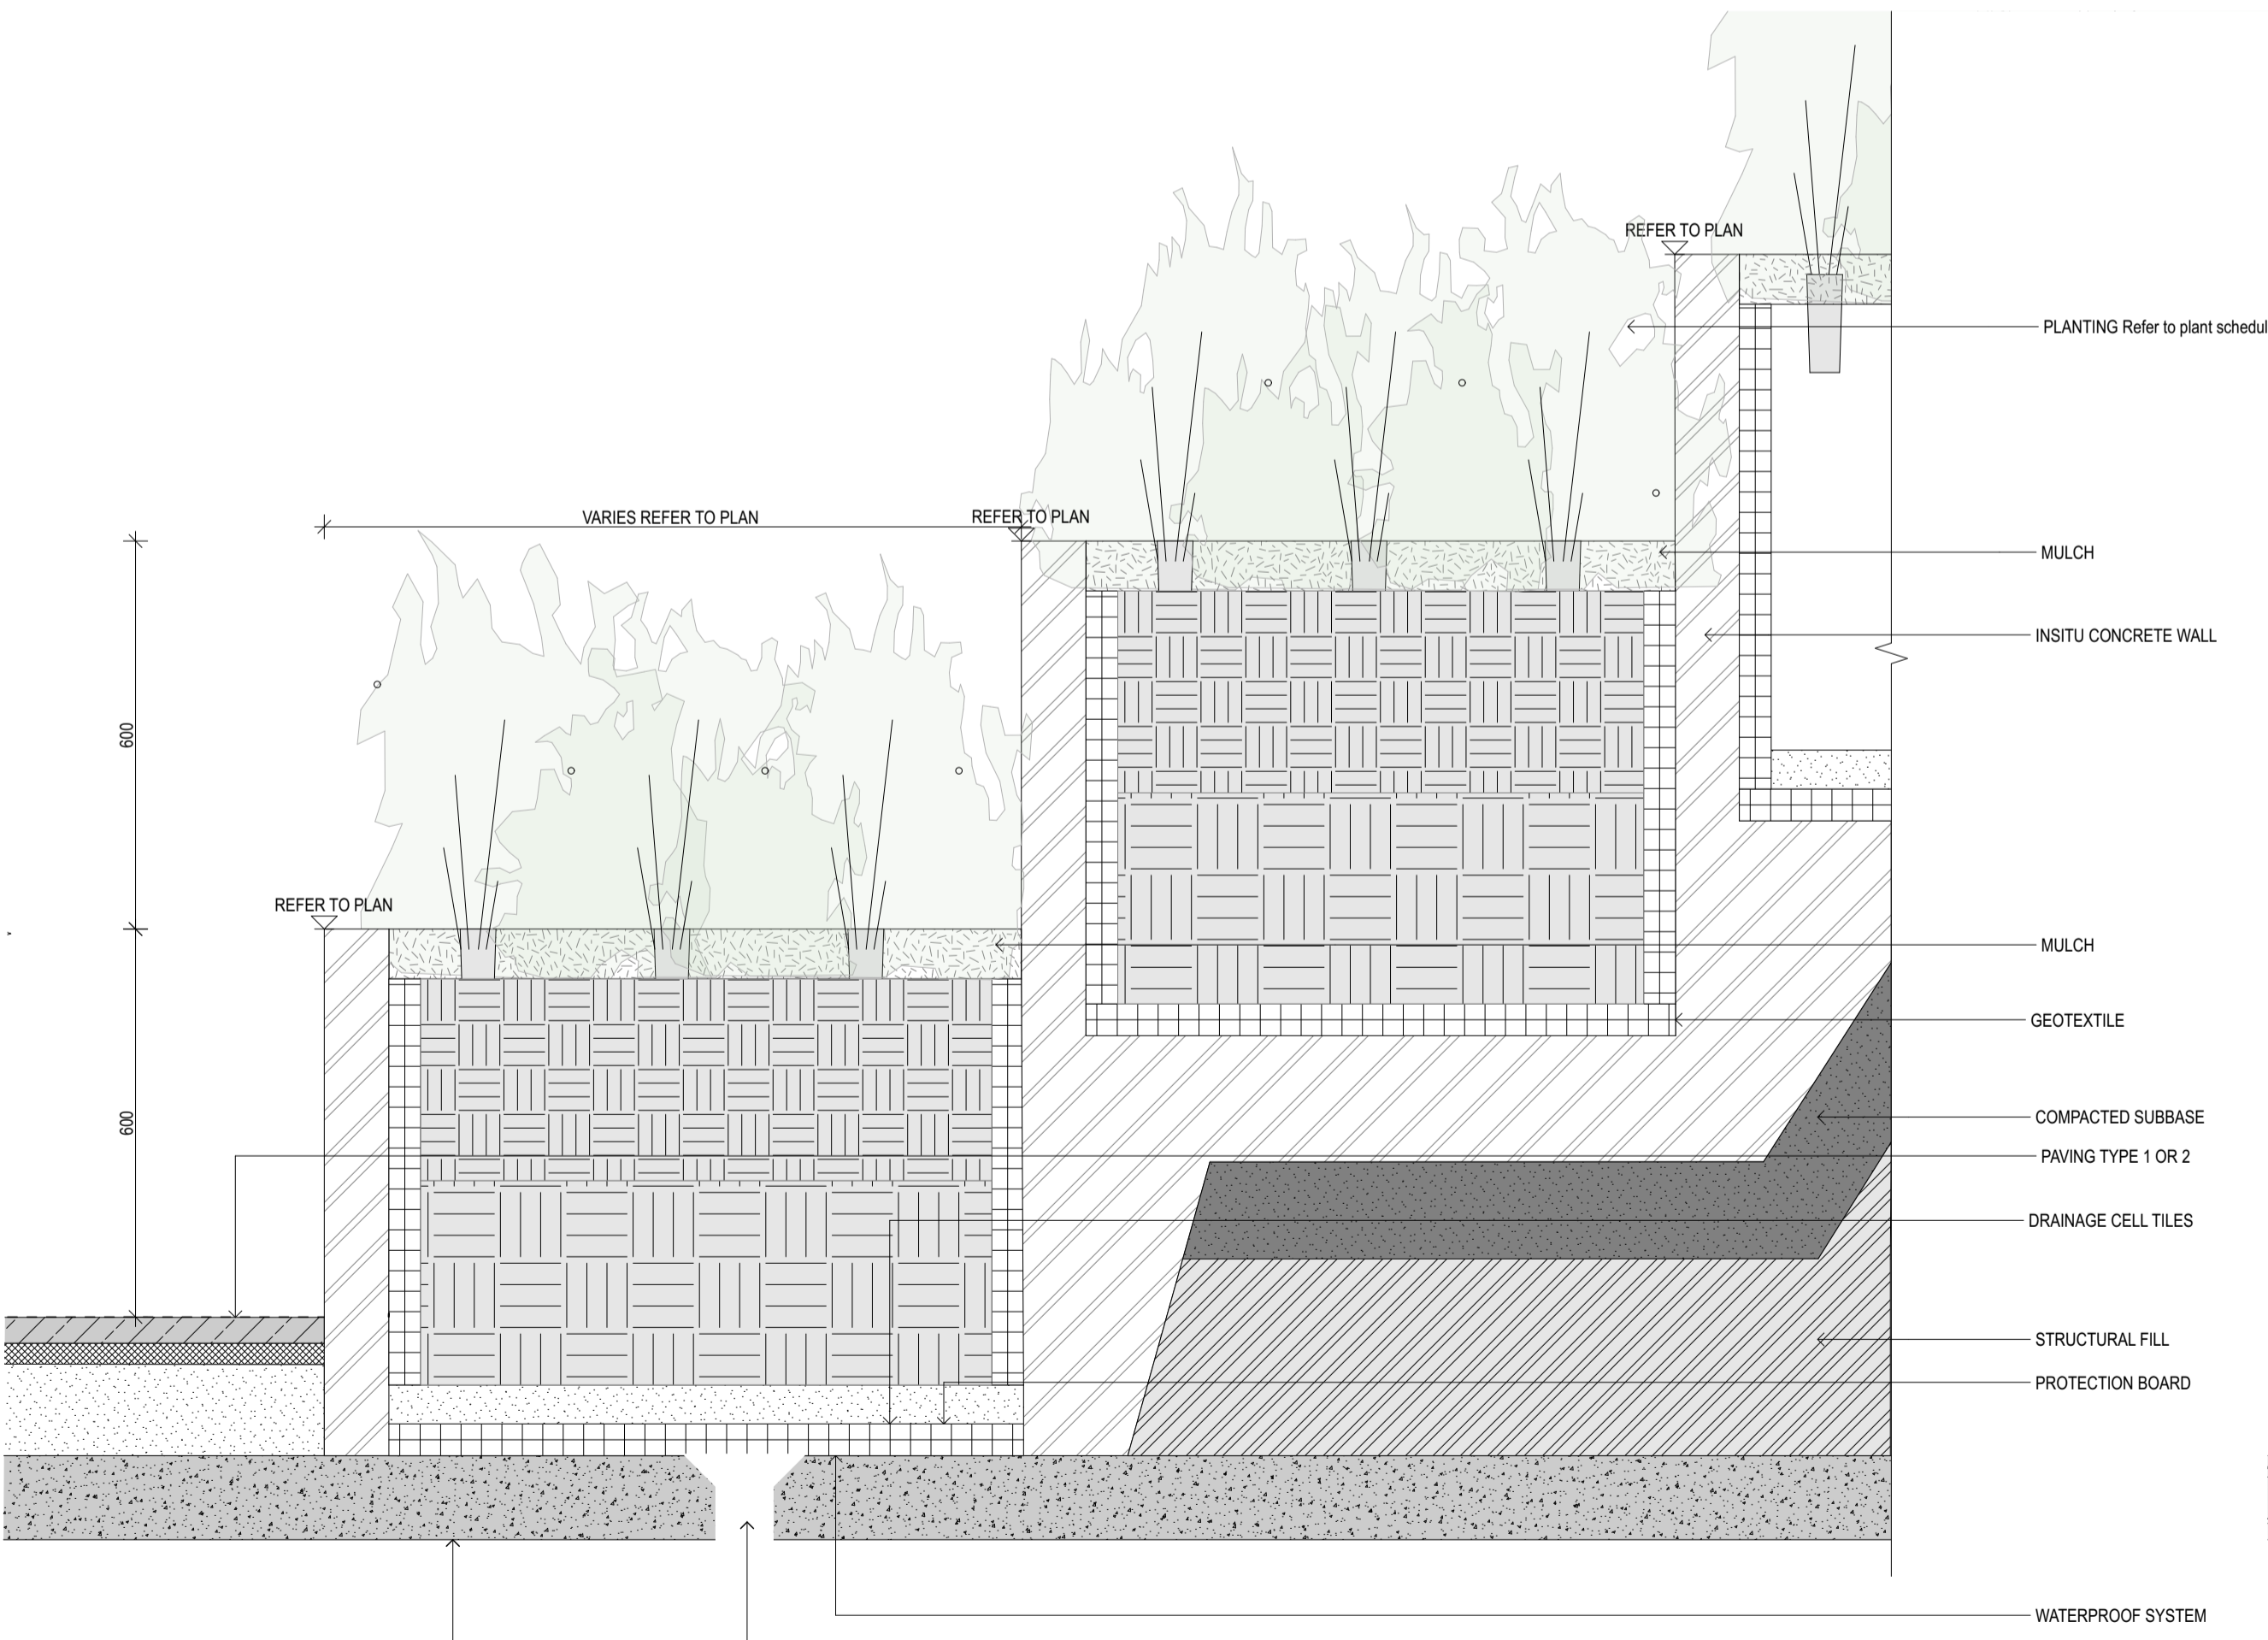

4 DETAIL PB4-PLANTER BOX TYPE 4
1:10

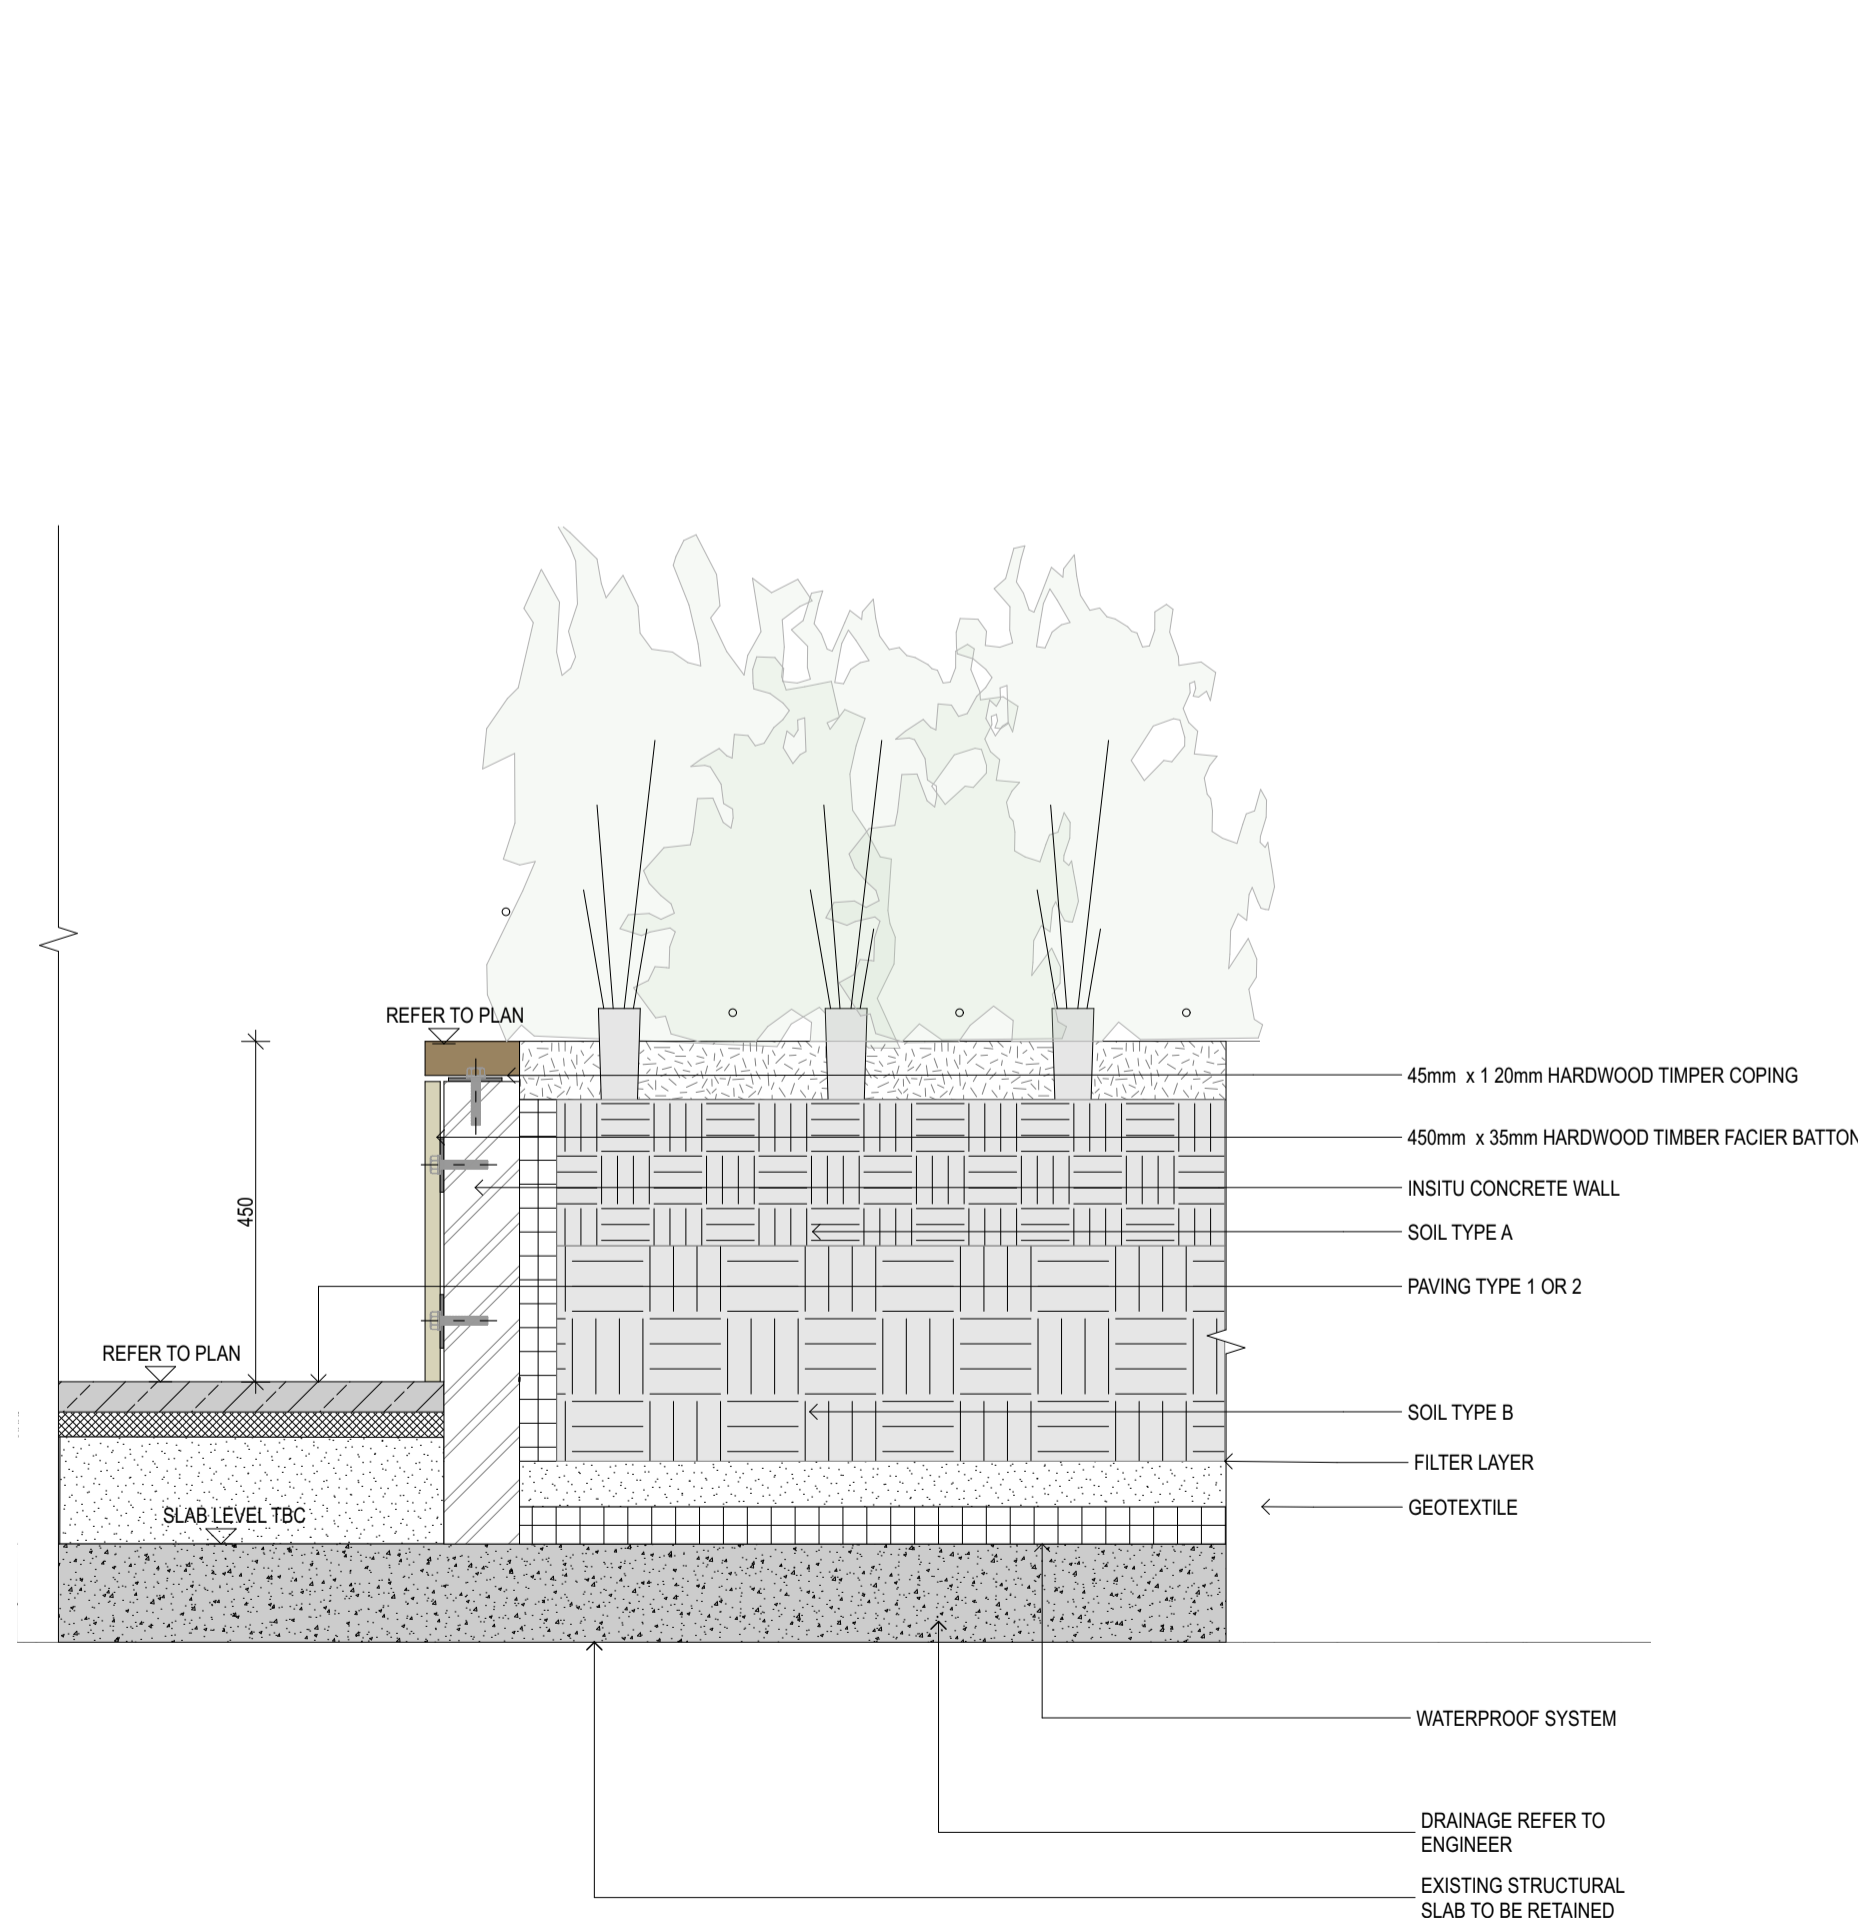

5 DETAIL PB5-PLANTER BOX TYPE 5
1:10

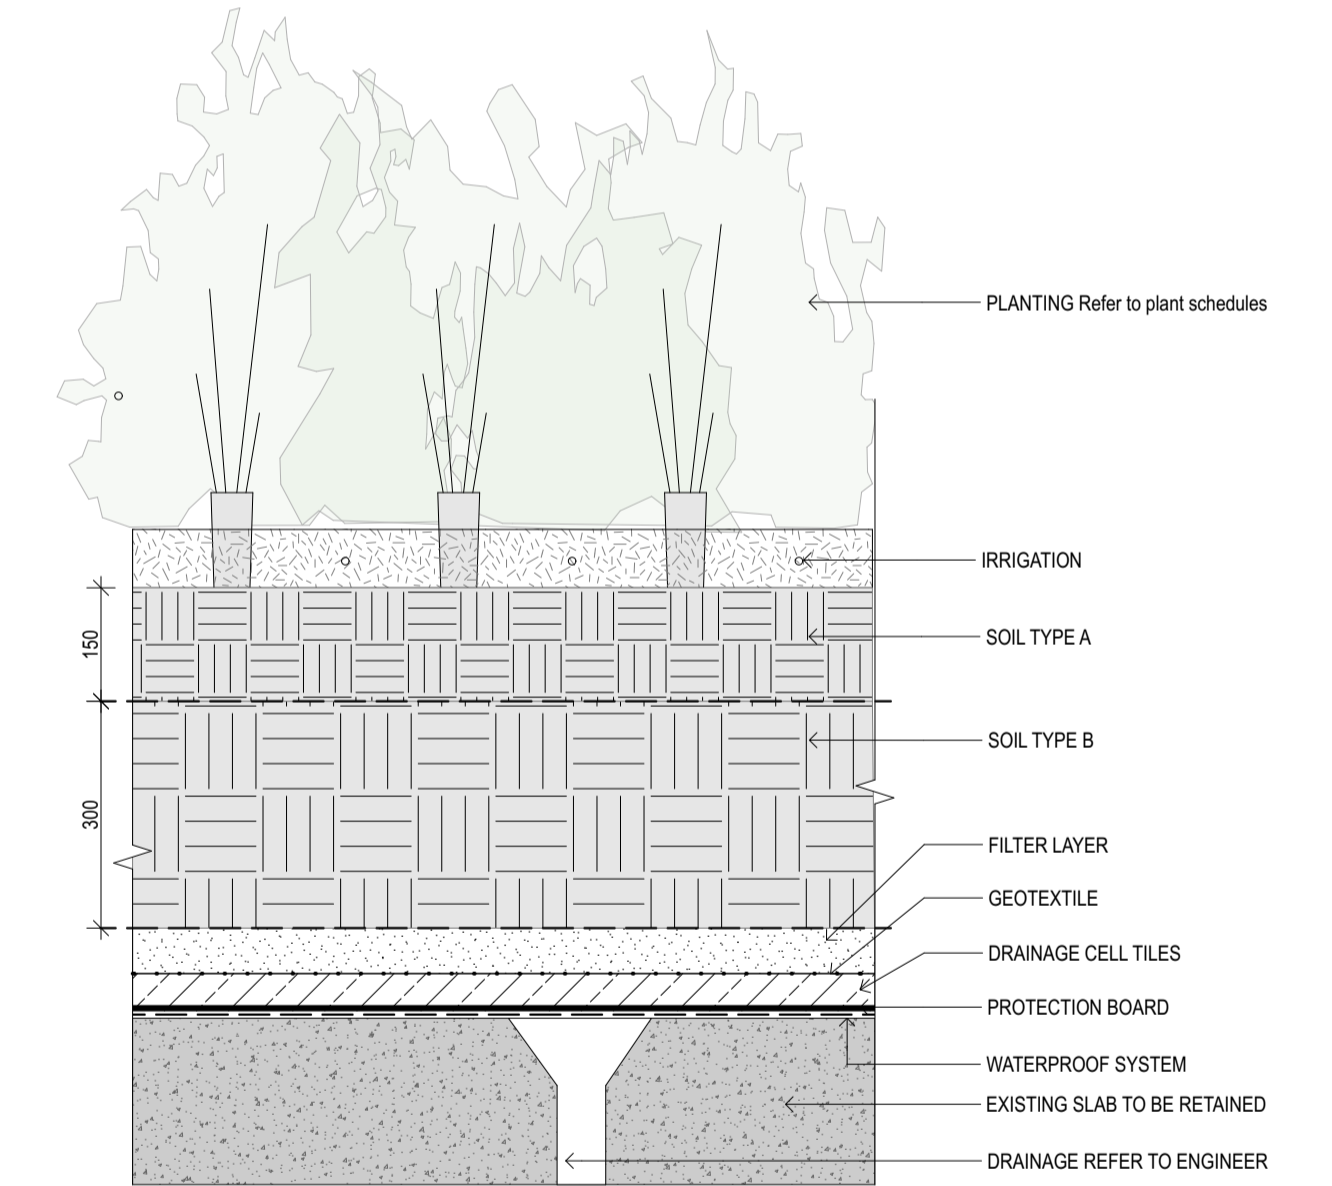

6 DETAIL MPB
1:10

rev	date	name	by	chk
01	29/11/2022	FOR RFI RESPONSE	JCB	
12	7/10/2022	FOR RFI RESPONSE 2	GE	


first studio architecture interiors landscape urban community
 sydney melbourne uk
 Level 5, 70 King Street • +61 2 9251 7077 • firststudio.com

project
201 Elizabeth Street
 201
 Sydney NSW 2000


title
Landscape Details
Softscape Details

scale AS SHOWN @ A1 first issued 29/11/2022
 project code sheet no. revision
<CODE> 8031 12




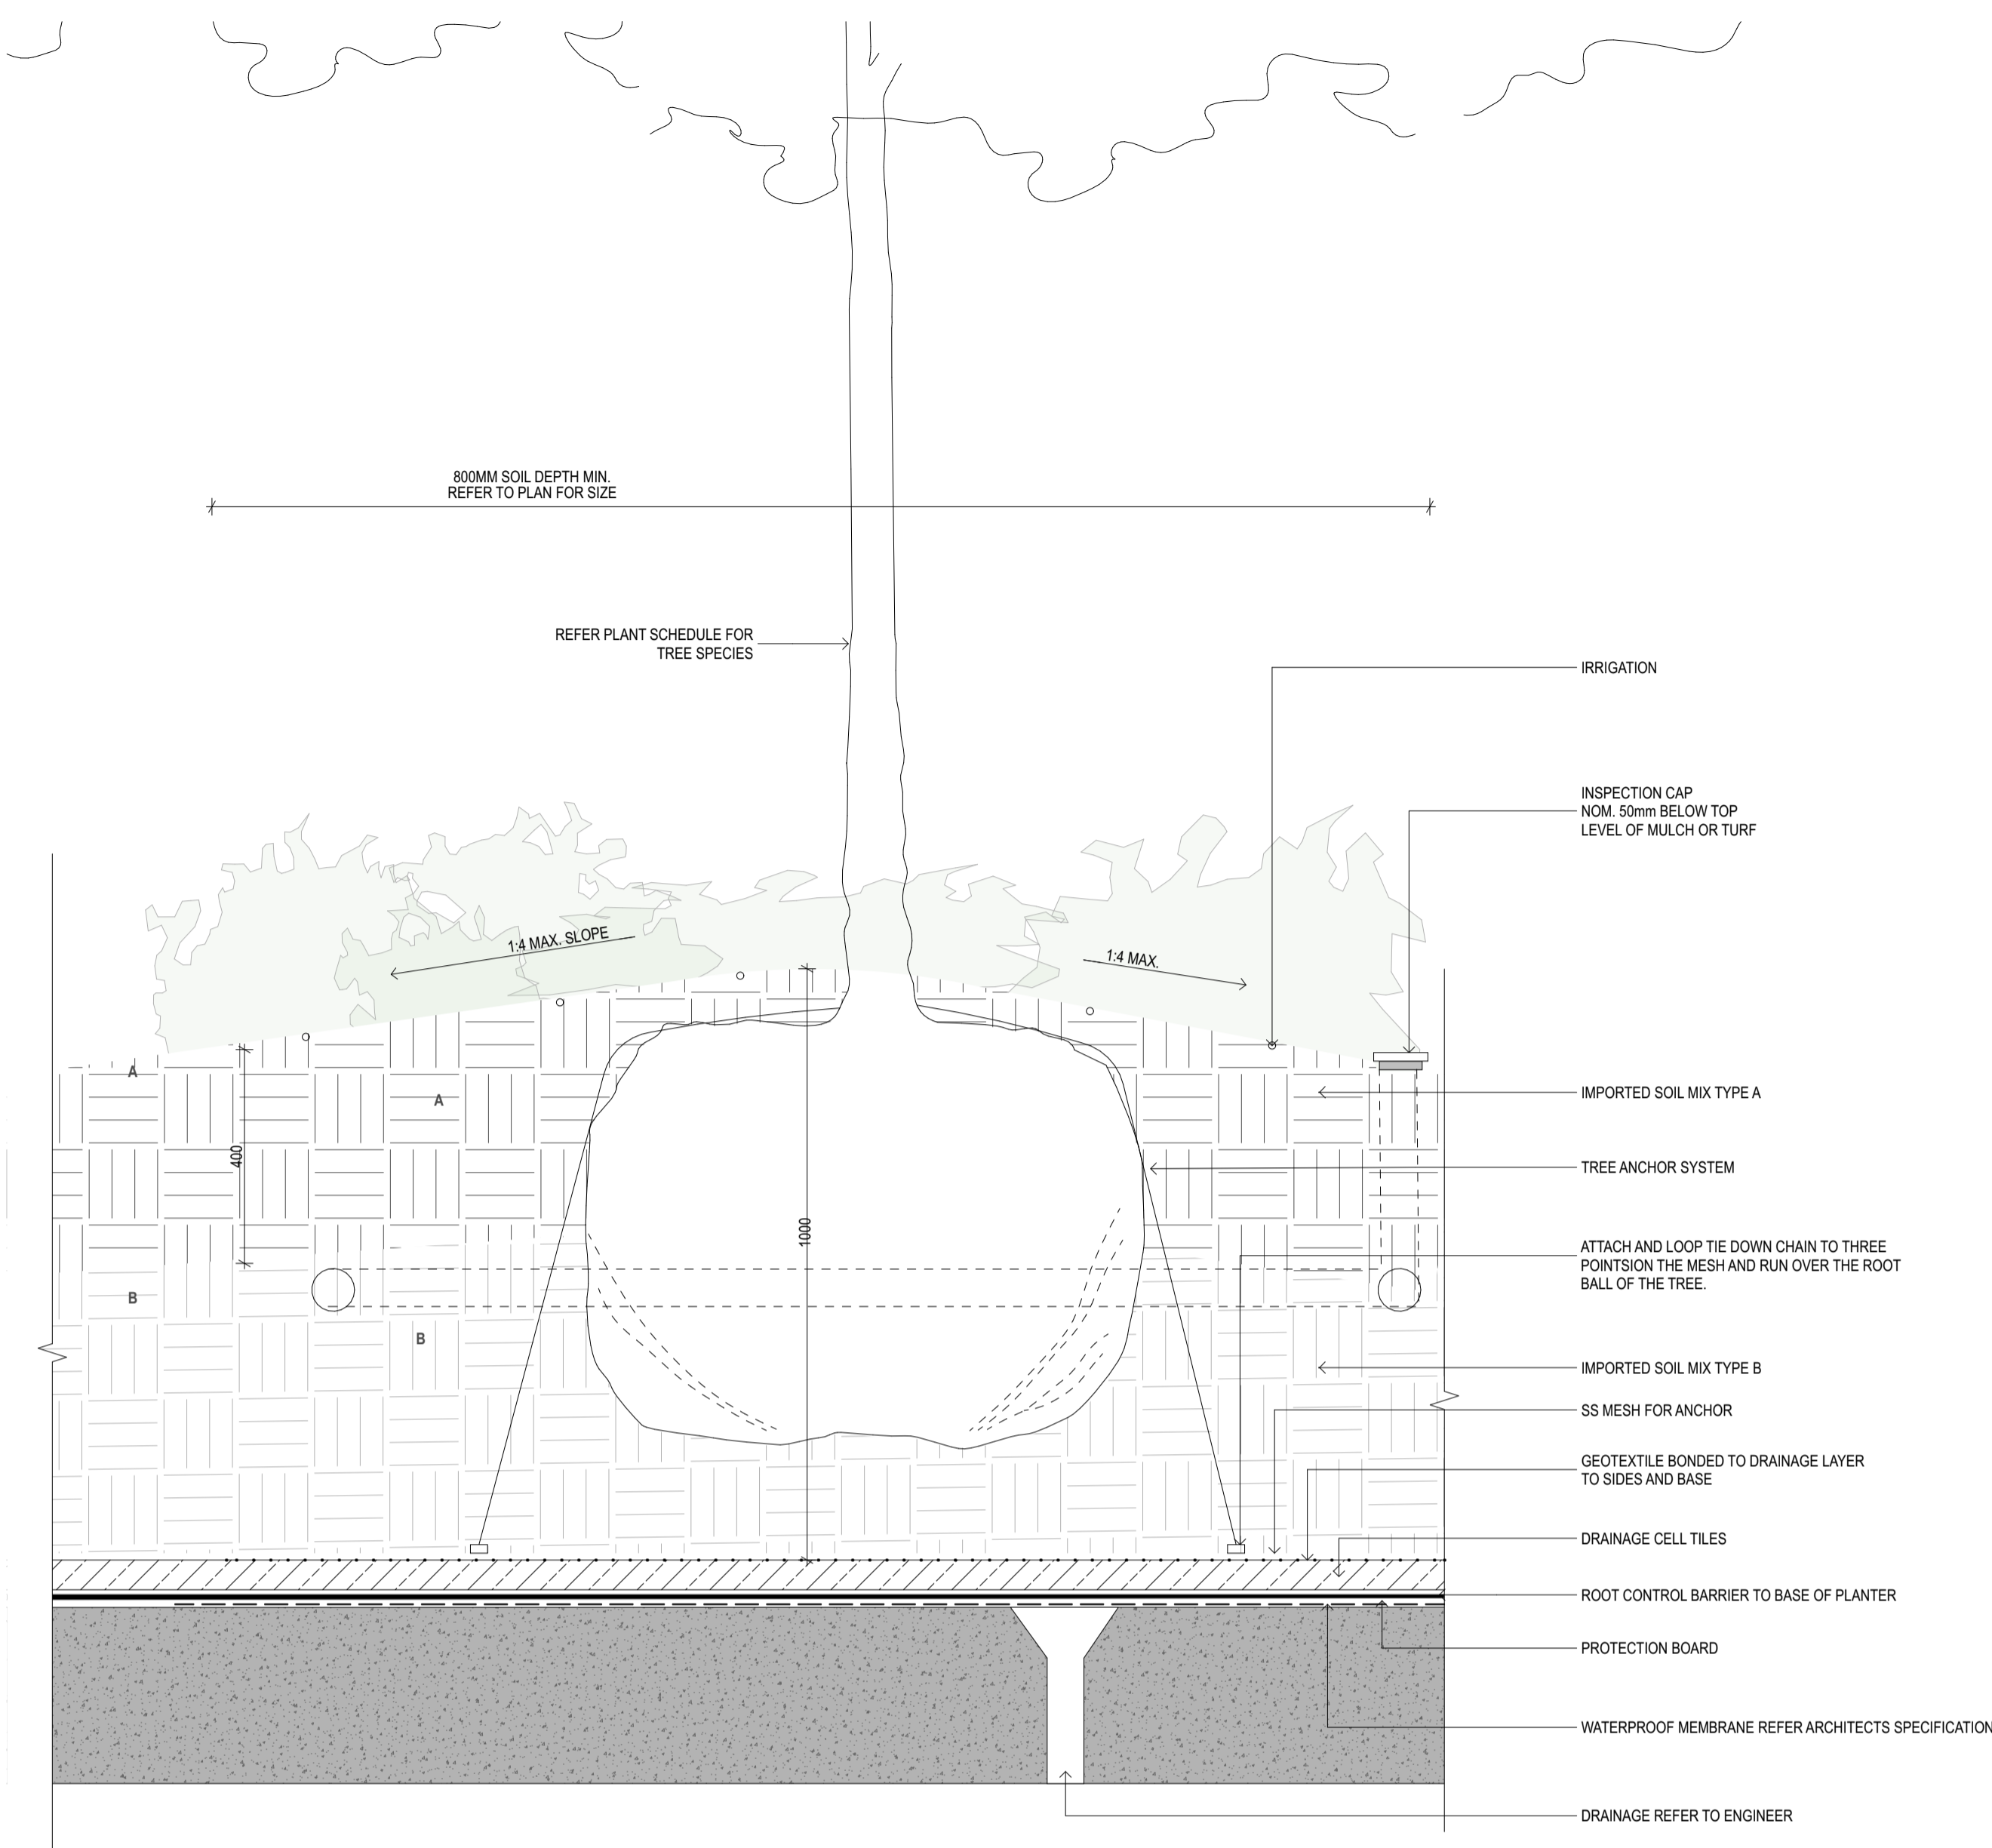


1 DETAIL TREE PLANTING
1:10

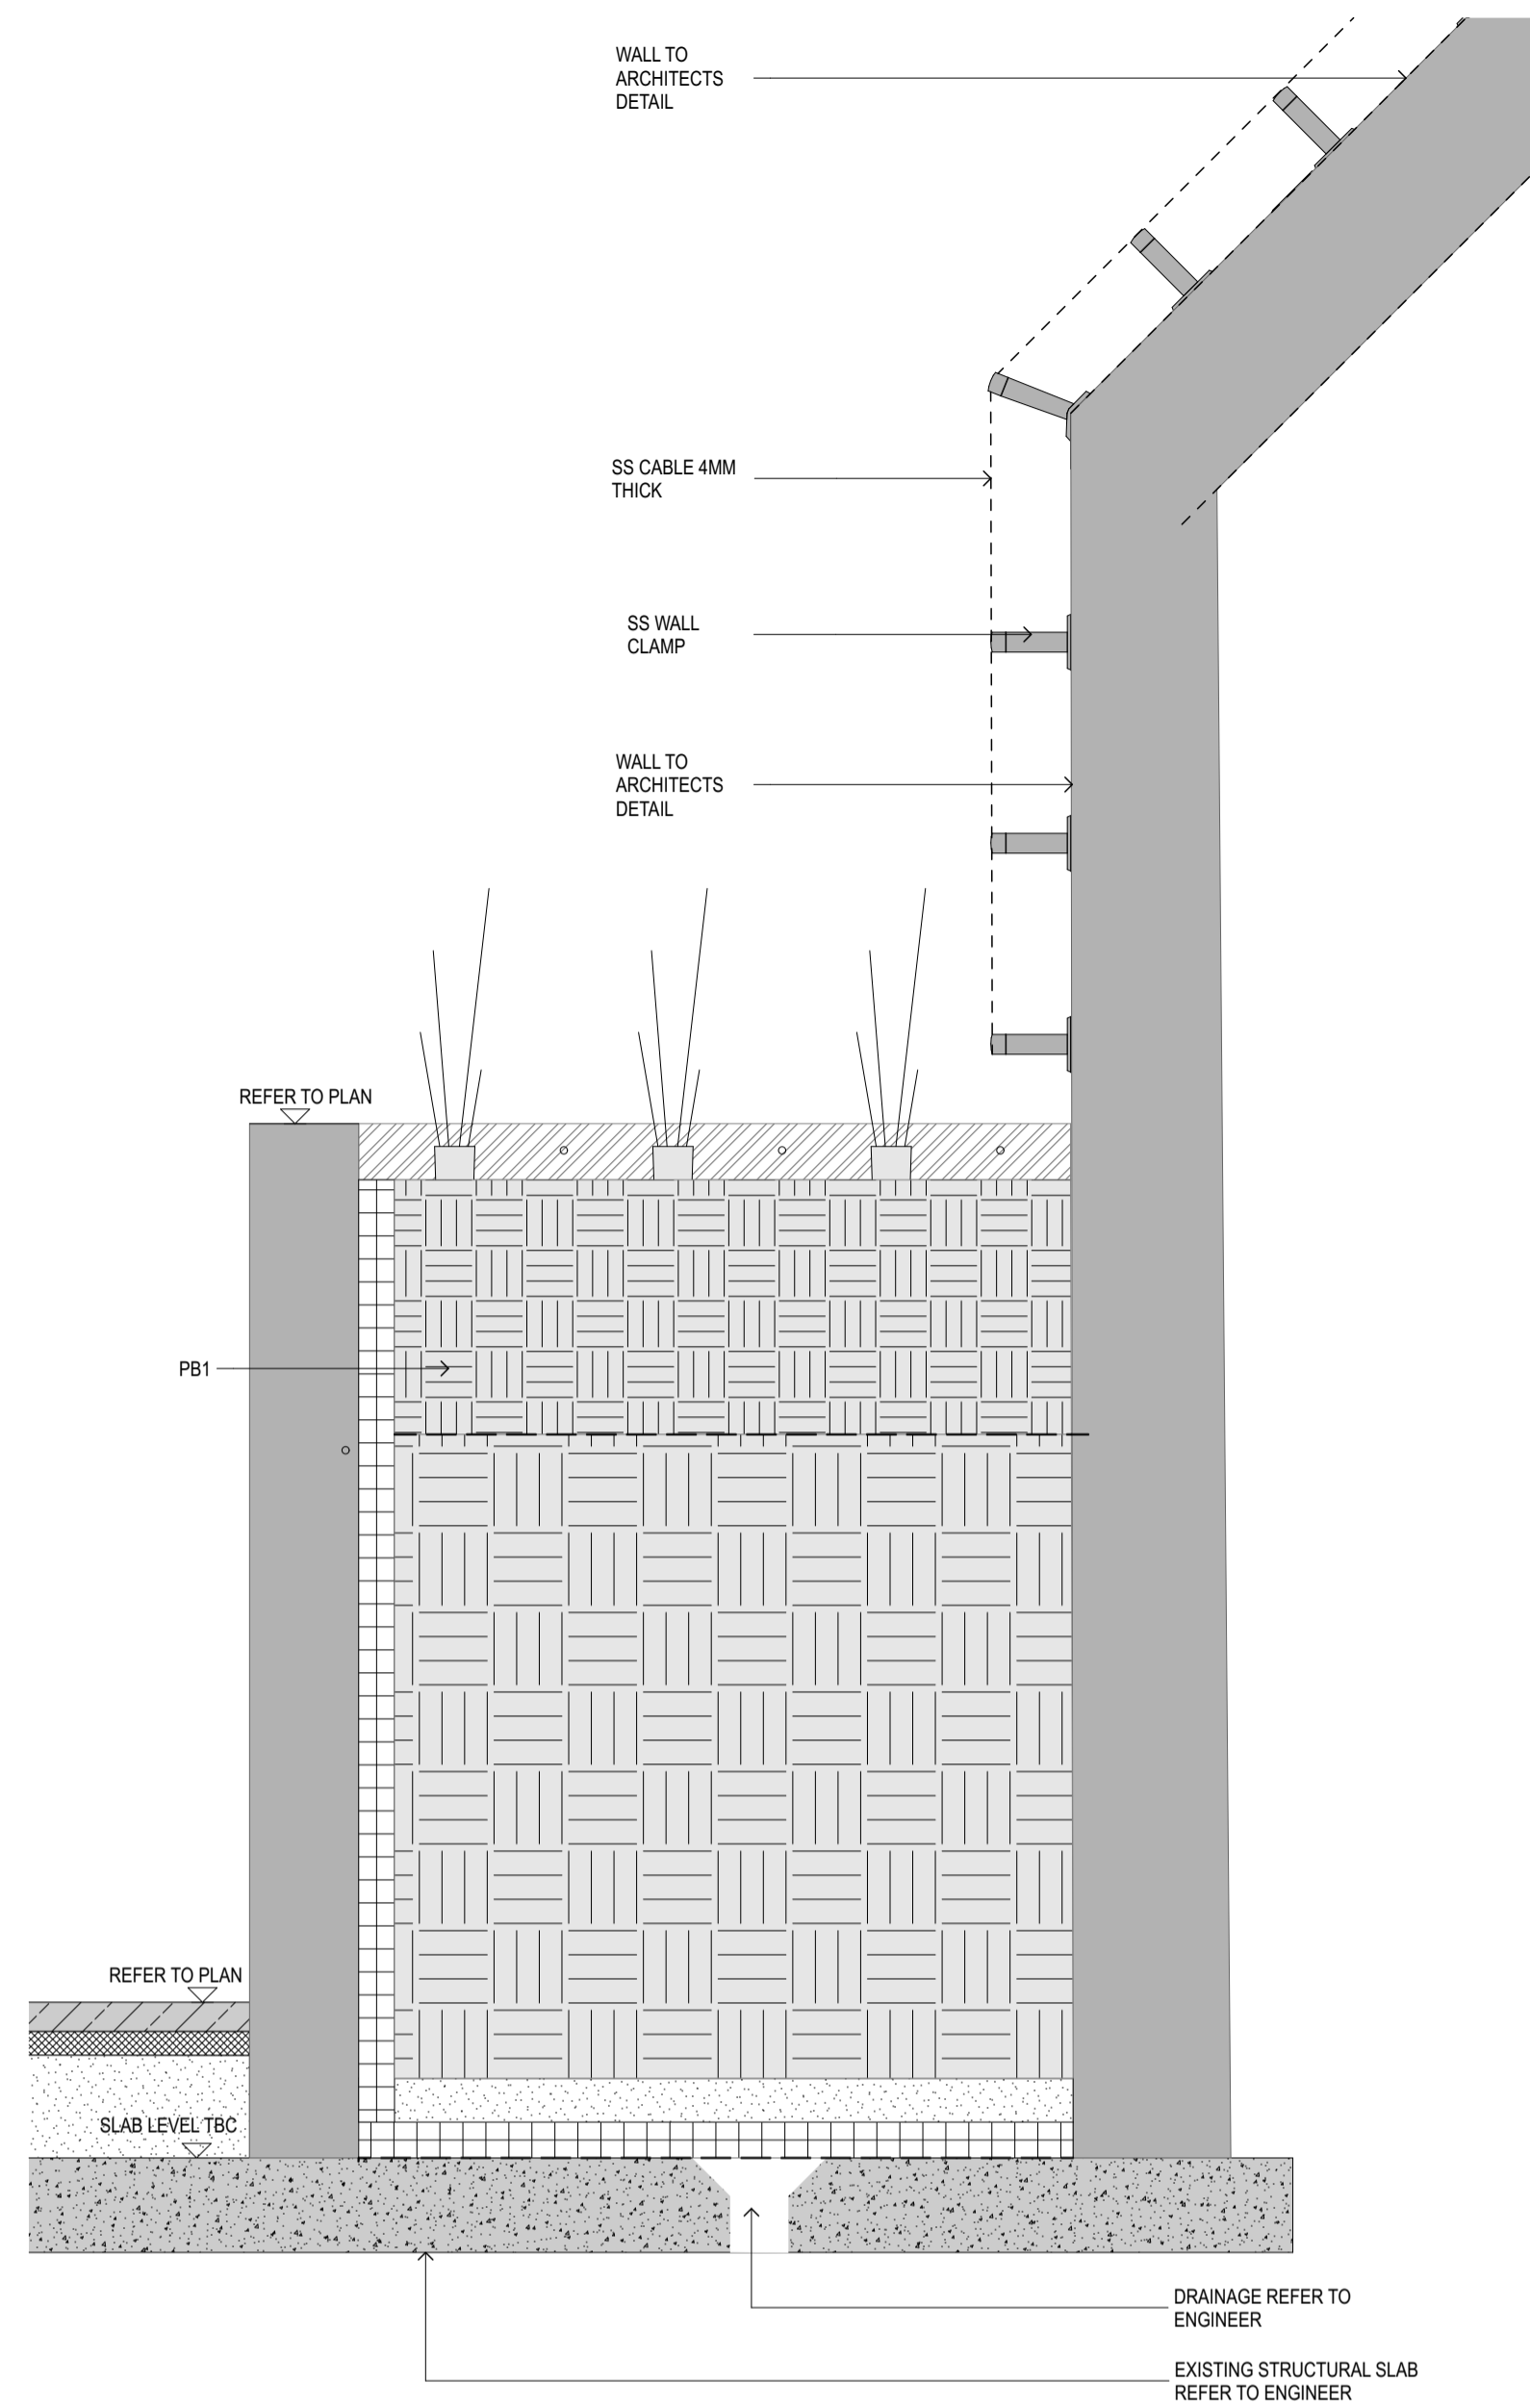


2 ELEVATION GW1 - GREEN WALL TYPE 1
1:10

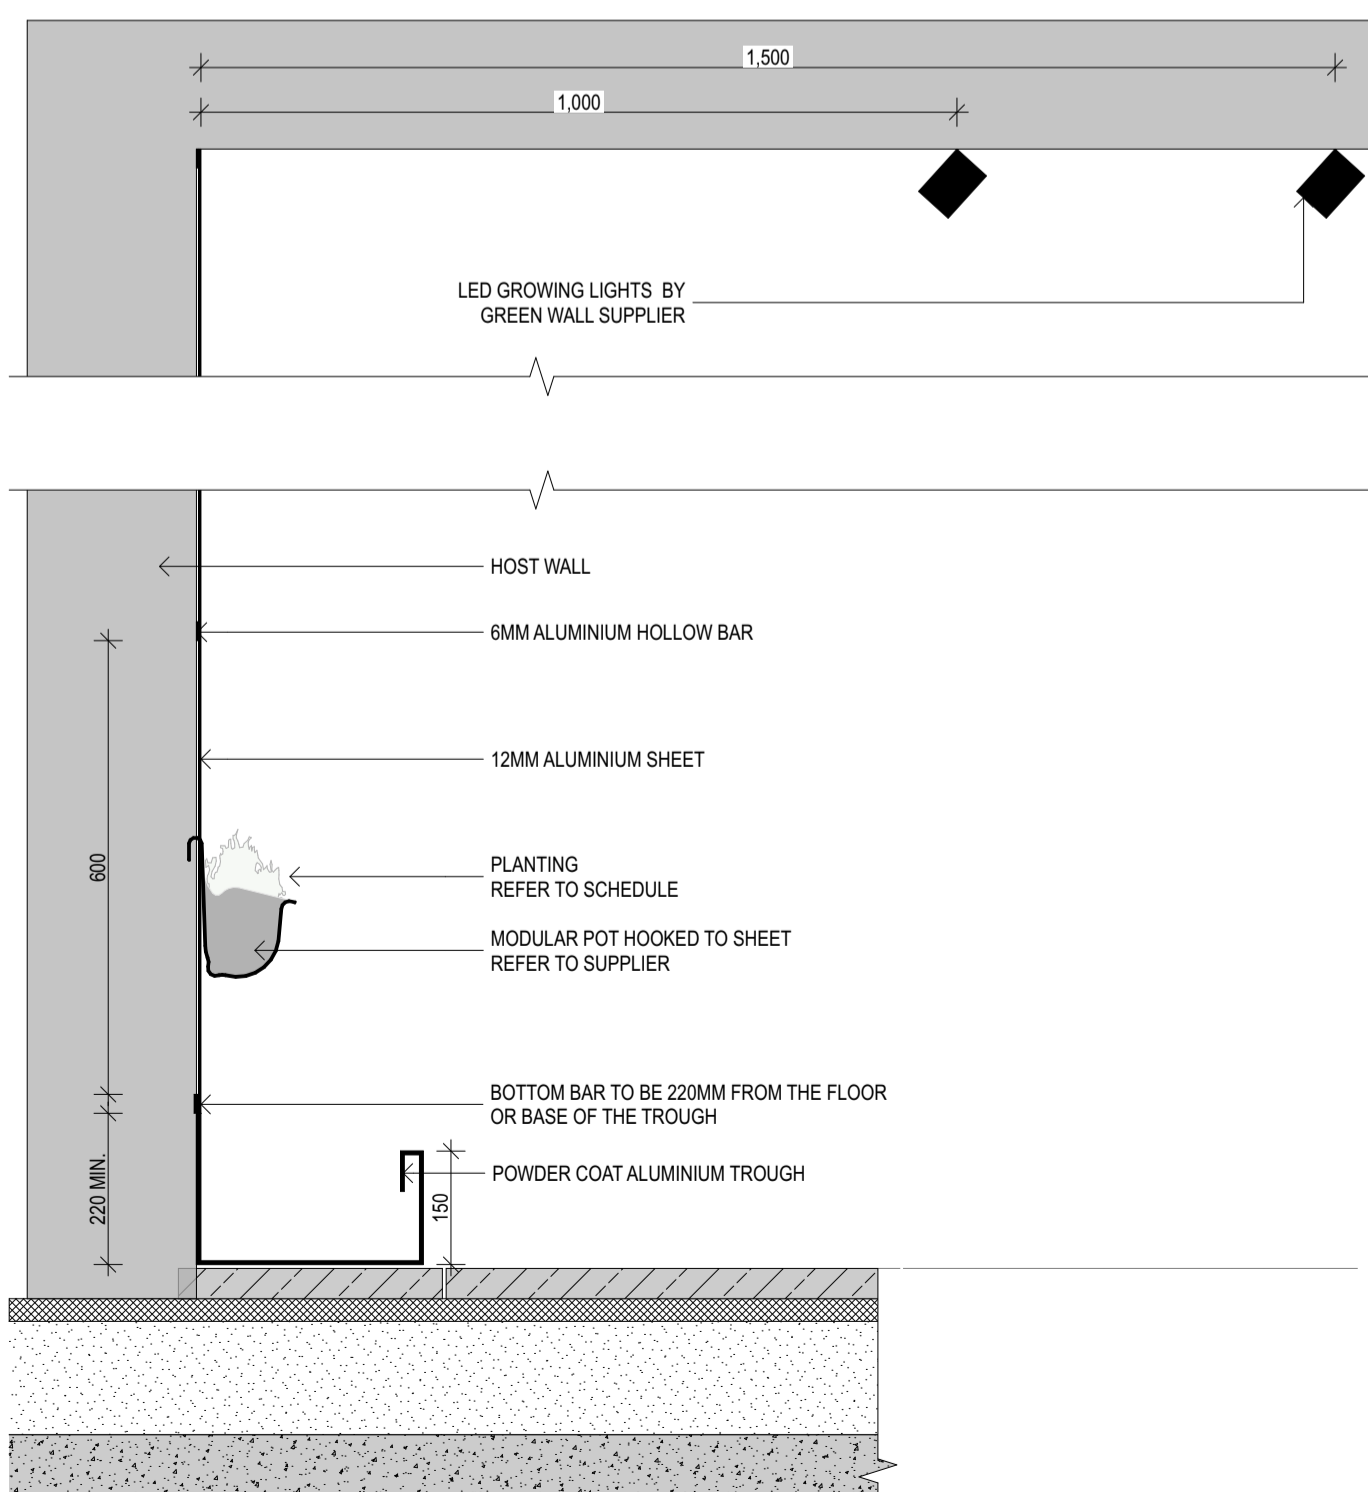

3 SECTION GW2 - GREEN WALL TYPE 2
1:10

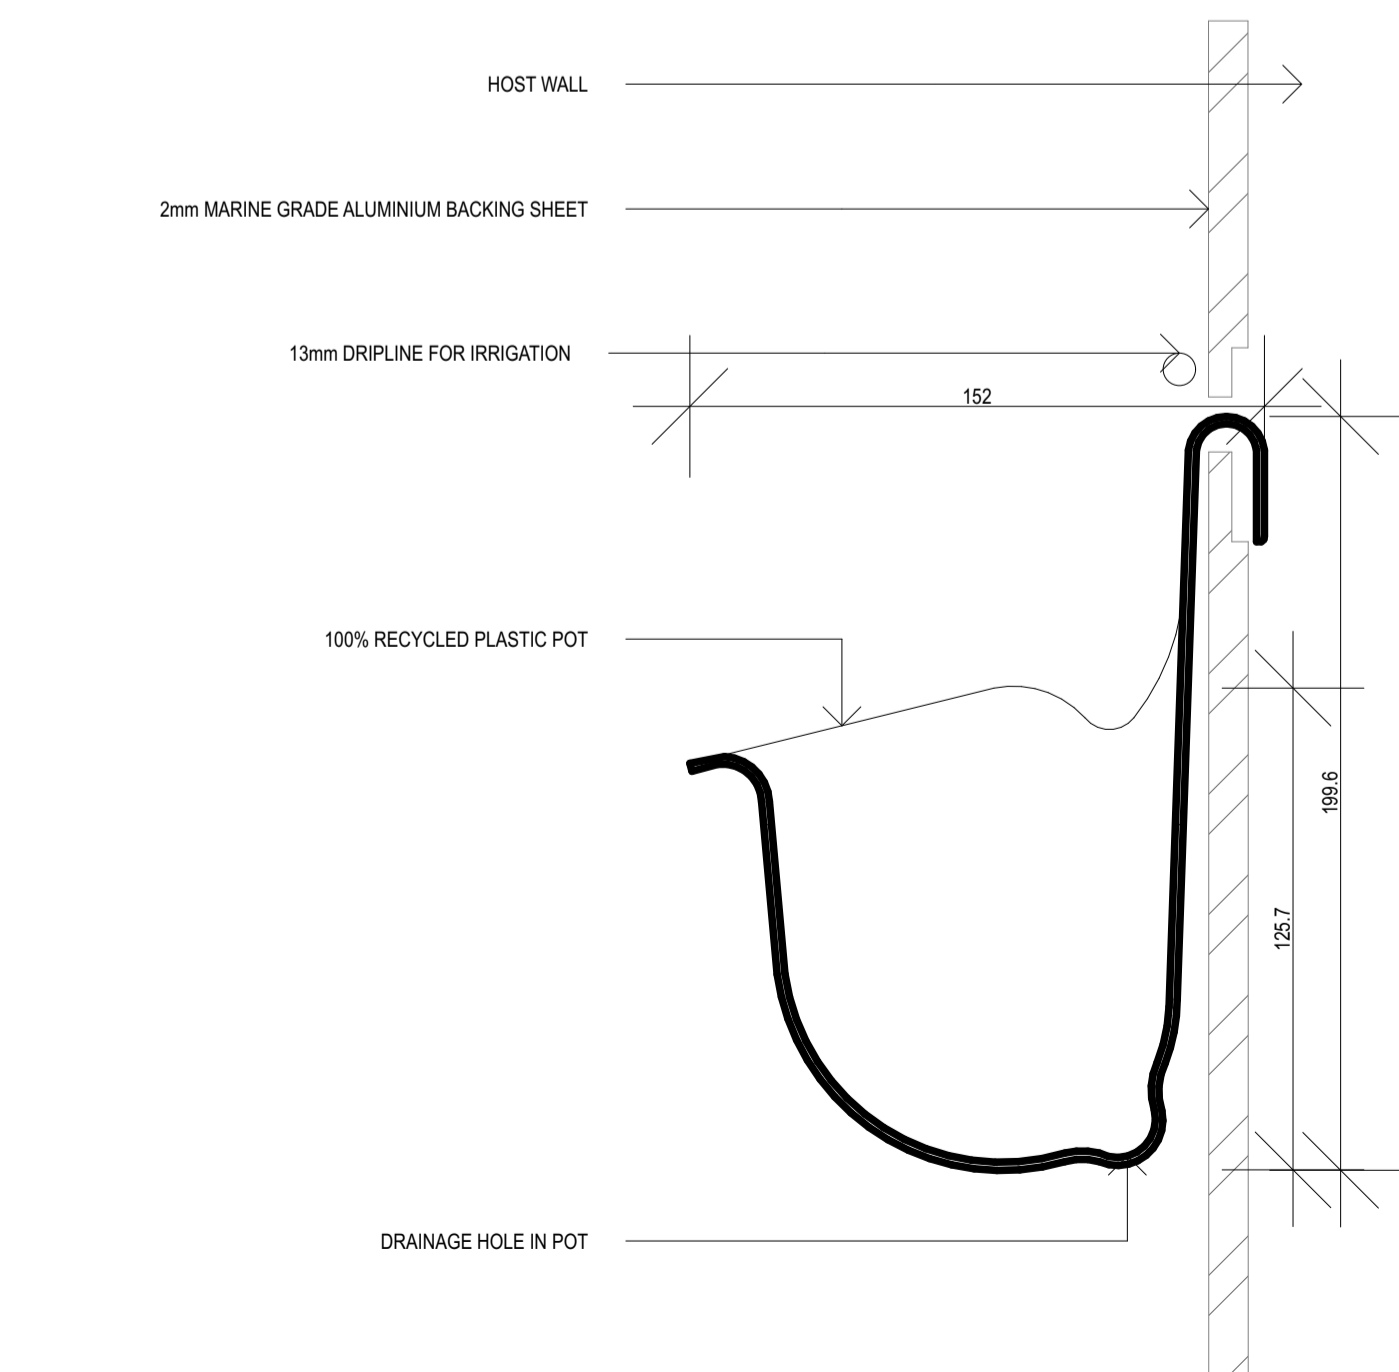

SECTION GW2 - MODULAR POT SIDE VIEW
1:2

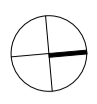

GENERAL NOTES

- ALL DIMENSIONS AND EXISTING CONDITIONS SHALL BE CHECKED AND VERIFIED BY THE CONTRACTOR BEFORE PROCEEDING WITH THE WORK.
- ALL LEVELS RELATIVE TO AUSTRALIAN HEIGHT DATUM.
- DO NOT SCALE DRAWINGS.
- USE FIGURED DIMENSIONS ONLY.

Legend

rev	date	name	by	chk
01	29/7/2022	FOR RFI RESPONSE	JCB	
02	6/10/2022	FOR RFI RESPONSE	AOL	
12	7/10/2022	FOR RFI RESPONSE 2	GE	

first studio architecture interiors landscape urban community
sydney melbourne uk
Level 5, 70 King Street +61 2 9251 7077 www.firststudio.com




project
201 Elizabeth Street
201
Sydney NSW 2000

title
Landscape Details
Softscape Details

scale AS SHOWN @ A1 first issued 29/7/2022


project code sheet no. revision

<CODE> 8032 12

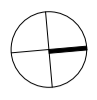


GENERAL NOTES
 ALL DIMENSIONS AND EXISTING CONDITIONS
 SHALL BE CHECKED AND VERIFIED BY THE
 CONTRACTOR BEFORE PROCEEDING WITH THE WORK.
 ALL LEVELS RELATIVE TO AUSTRALIAN HEIGHT DATUM.
 DO NOT SCALE DRAWINGS.
 USE FIGURED DIMENSIONS ONLY.


Legend

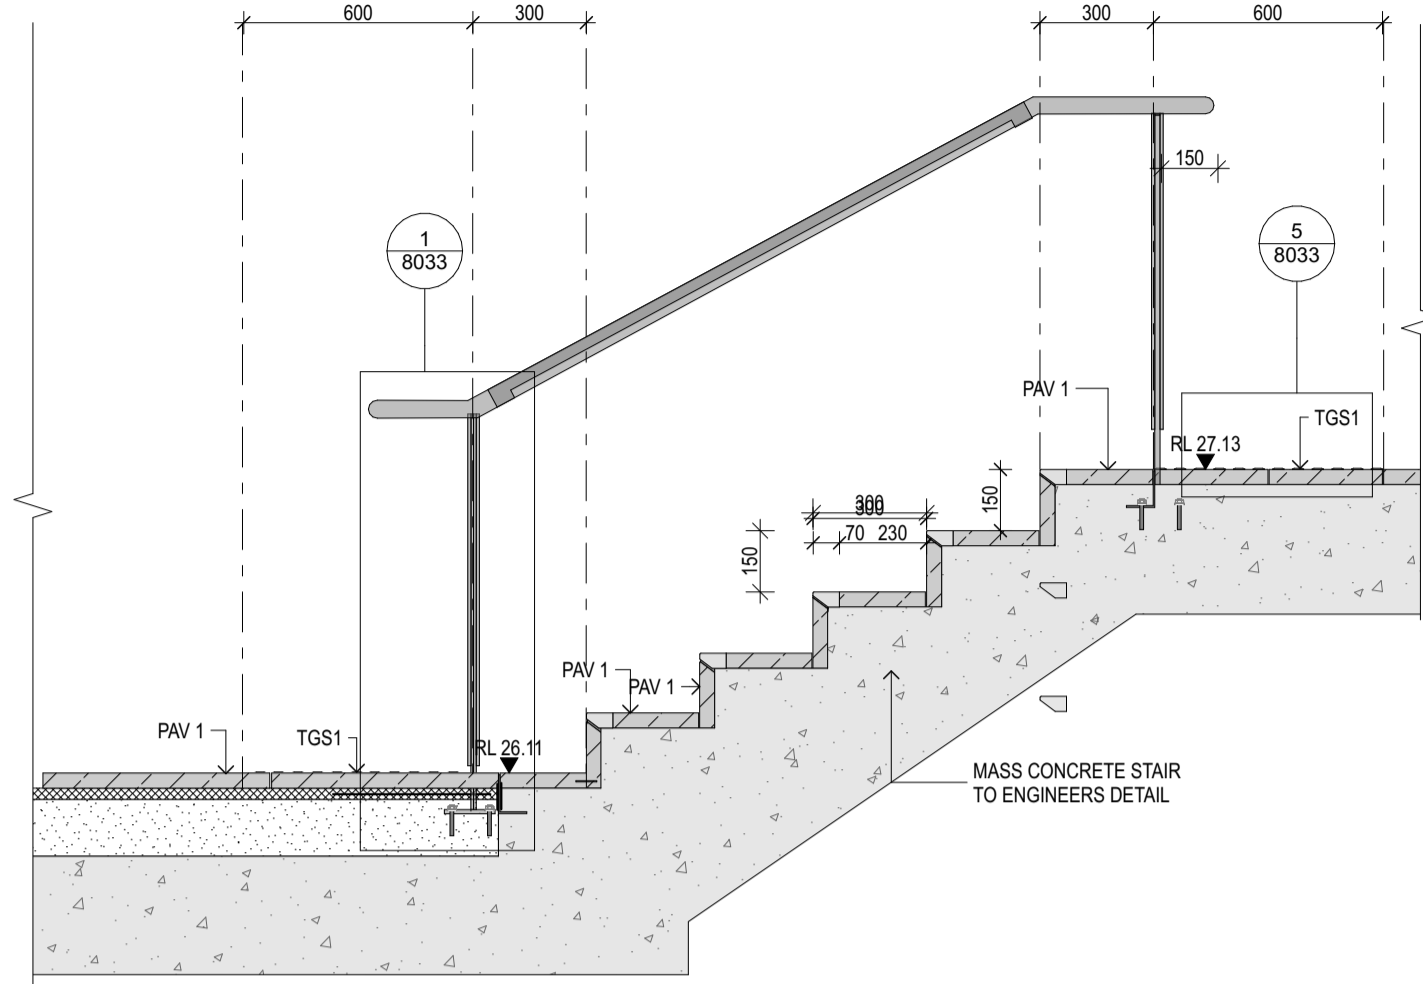


1 DETAIL STP1 - STEP TYPE 1
1:20

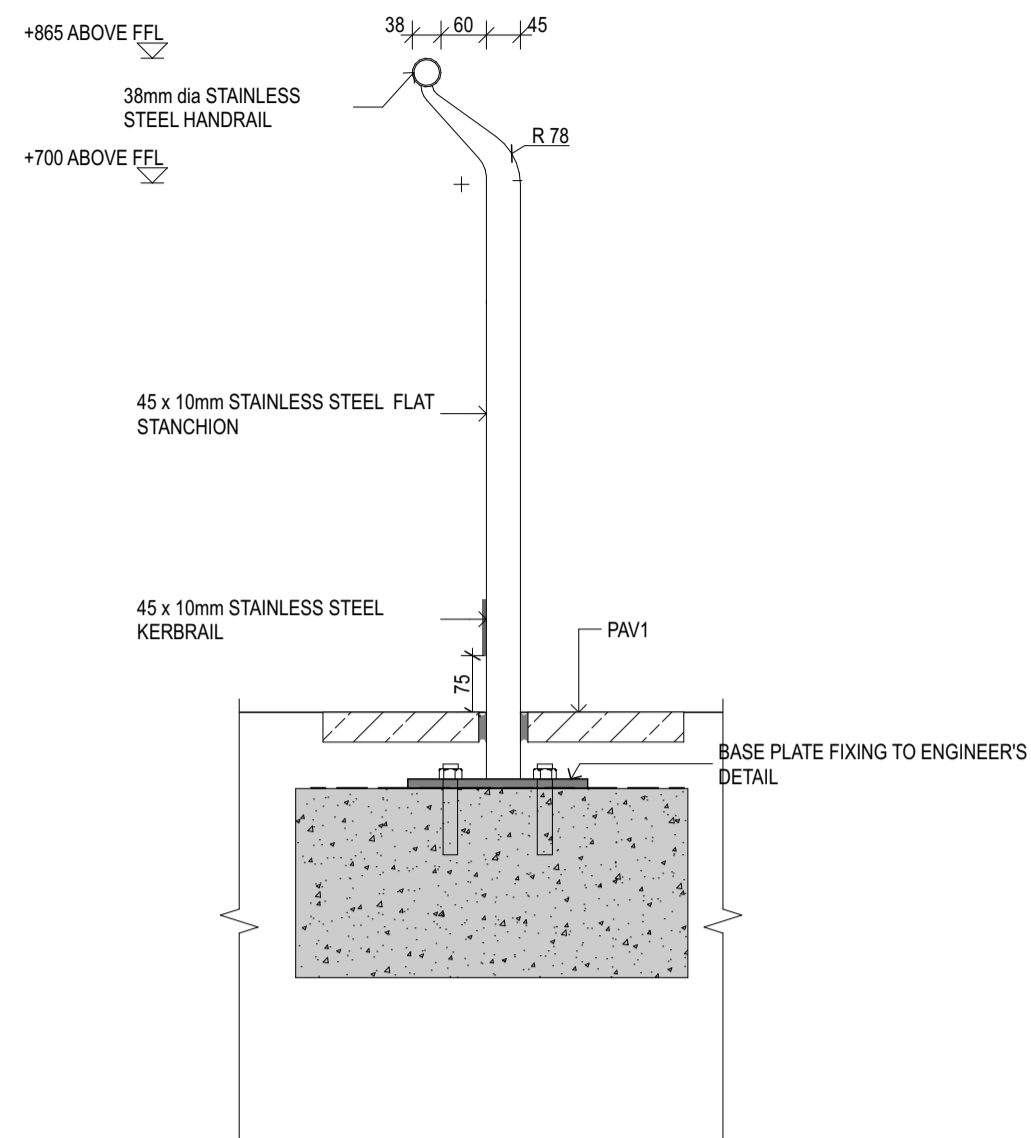


2 DETAIL HR1 - HANDRAIL TYPE 1
1:10

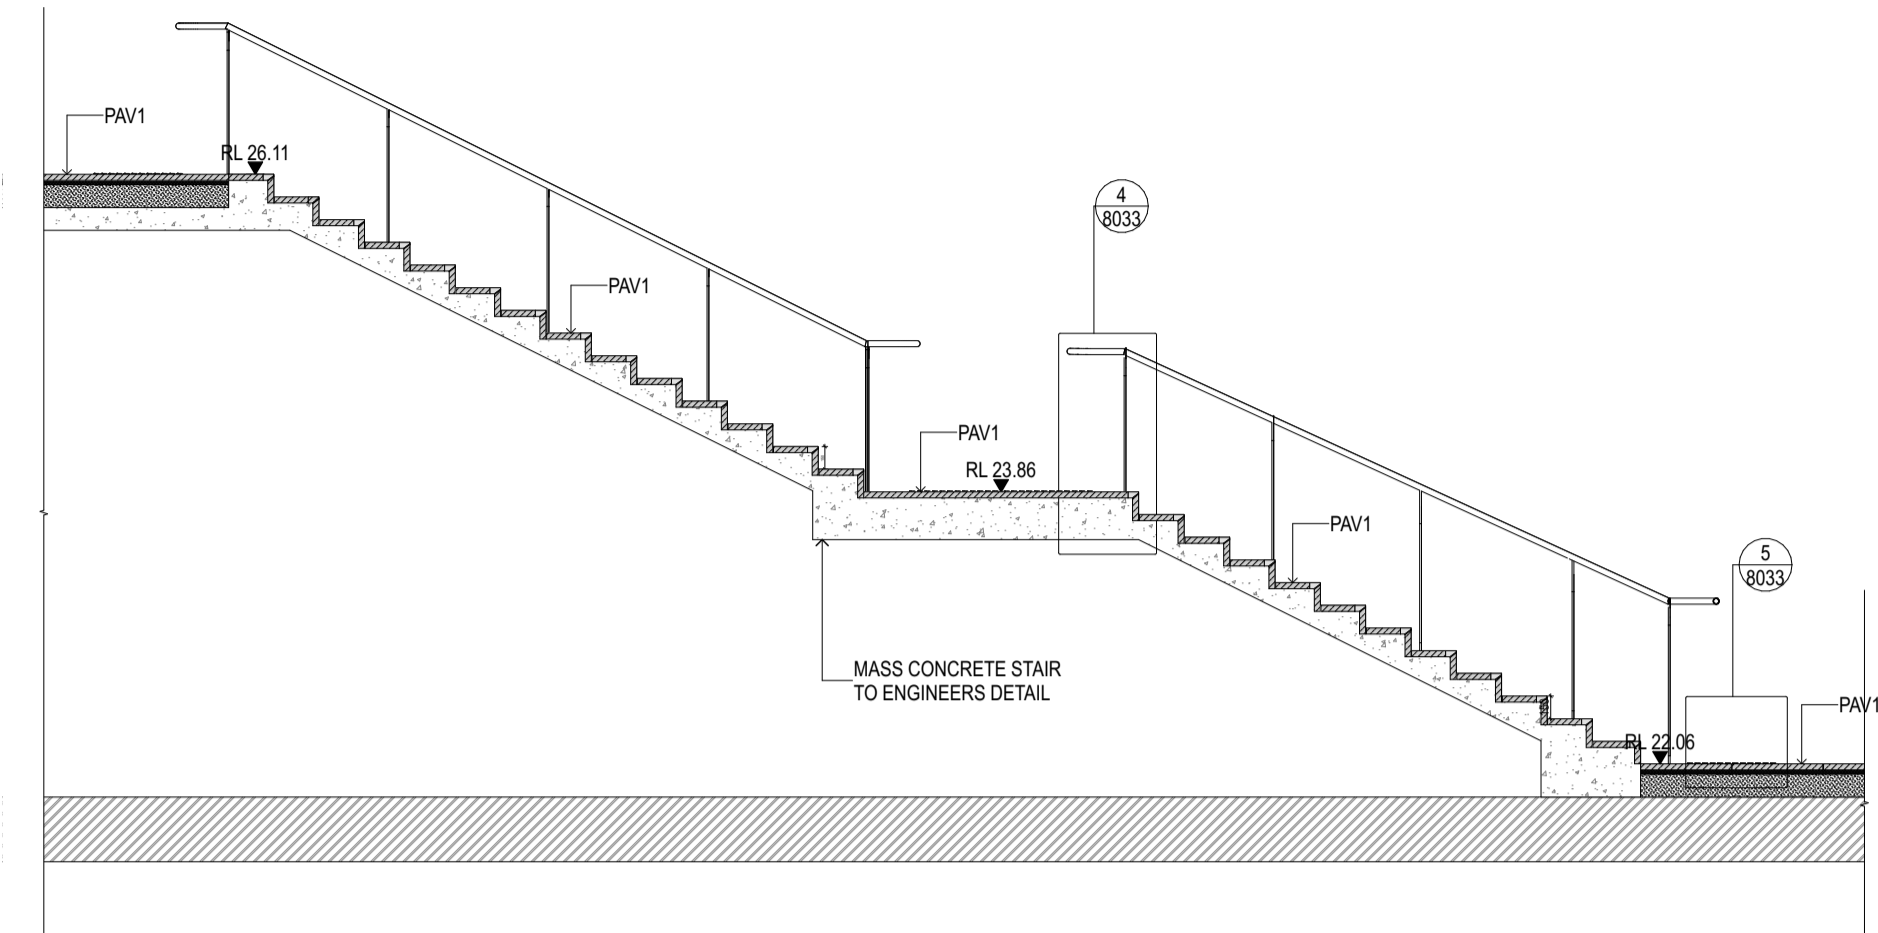


3 DETAIL STP 2 - STEP TYPE 2
1:50

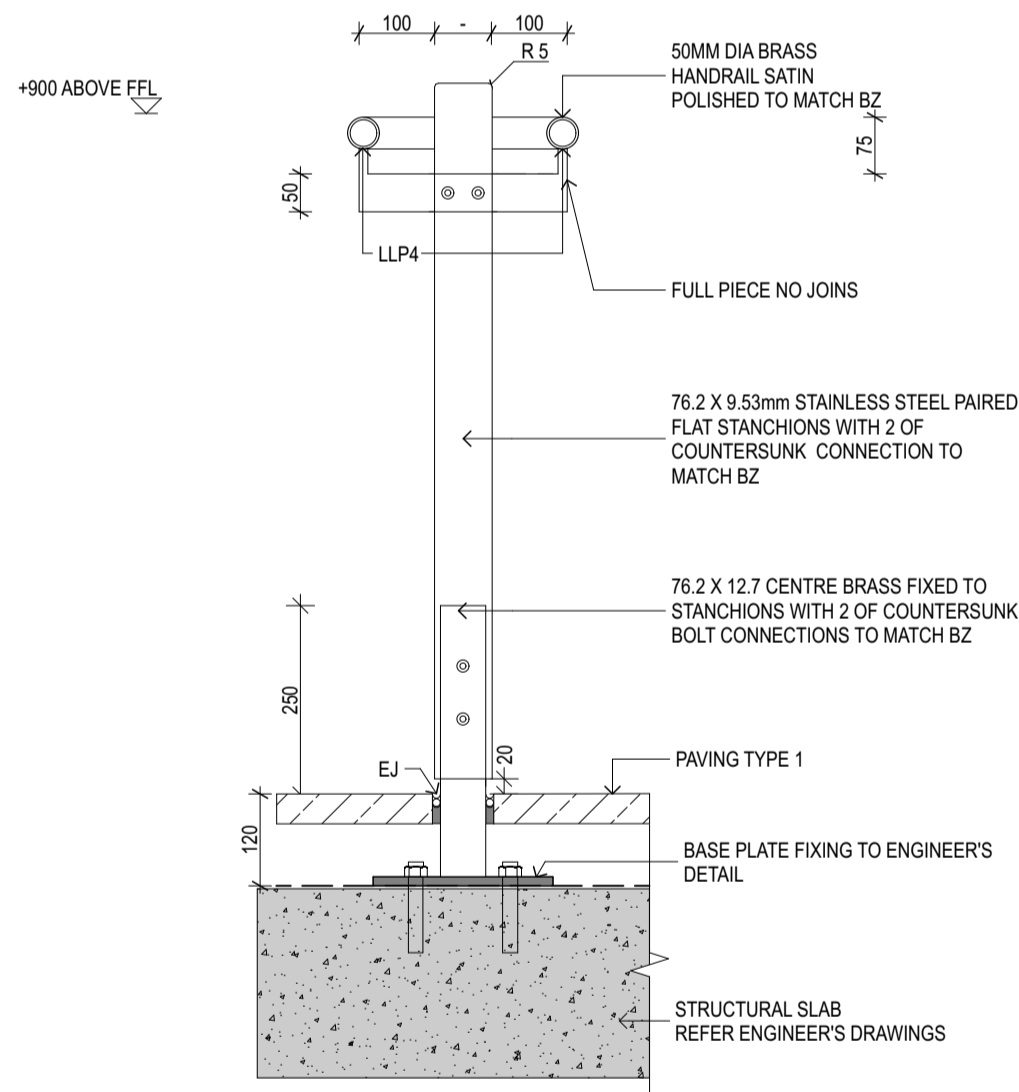

4 DETAIL HR2 - HANDRAIL TYPE 2
1:10

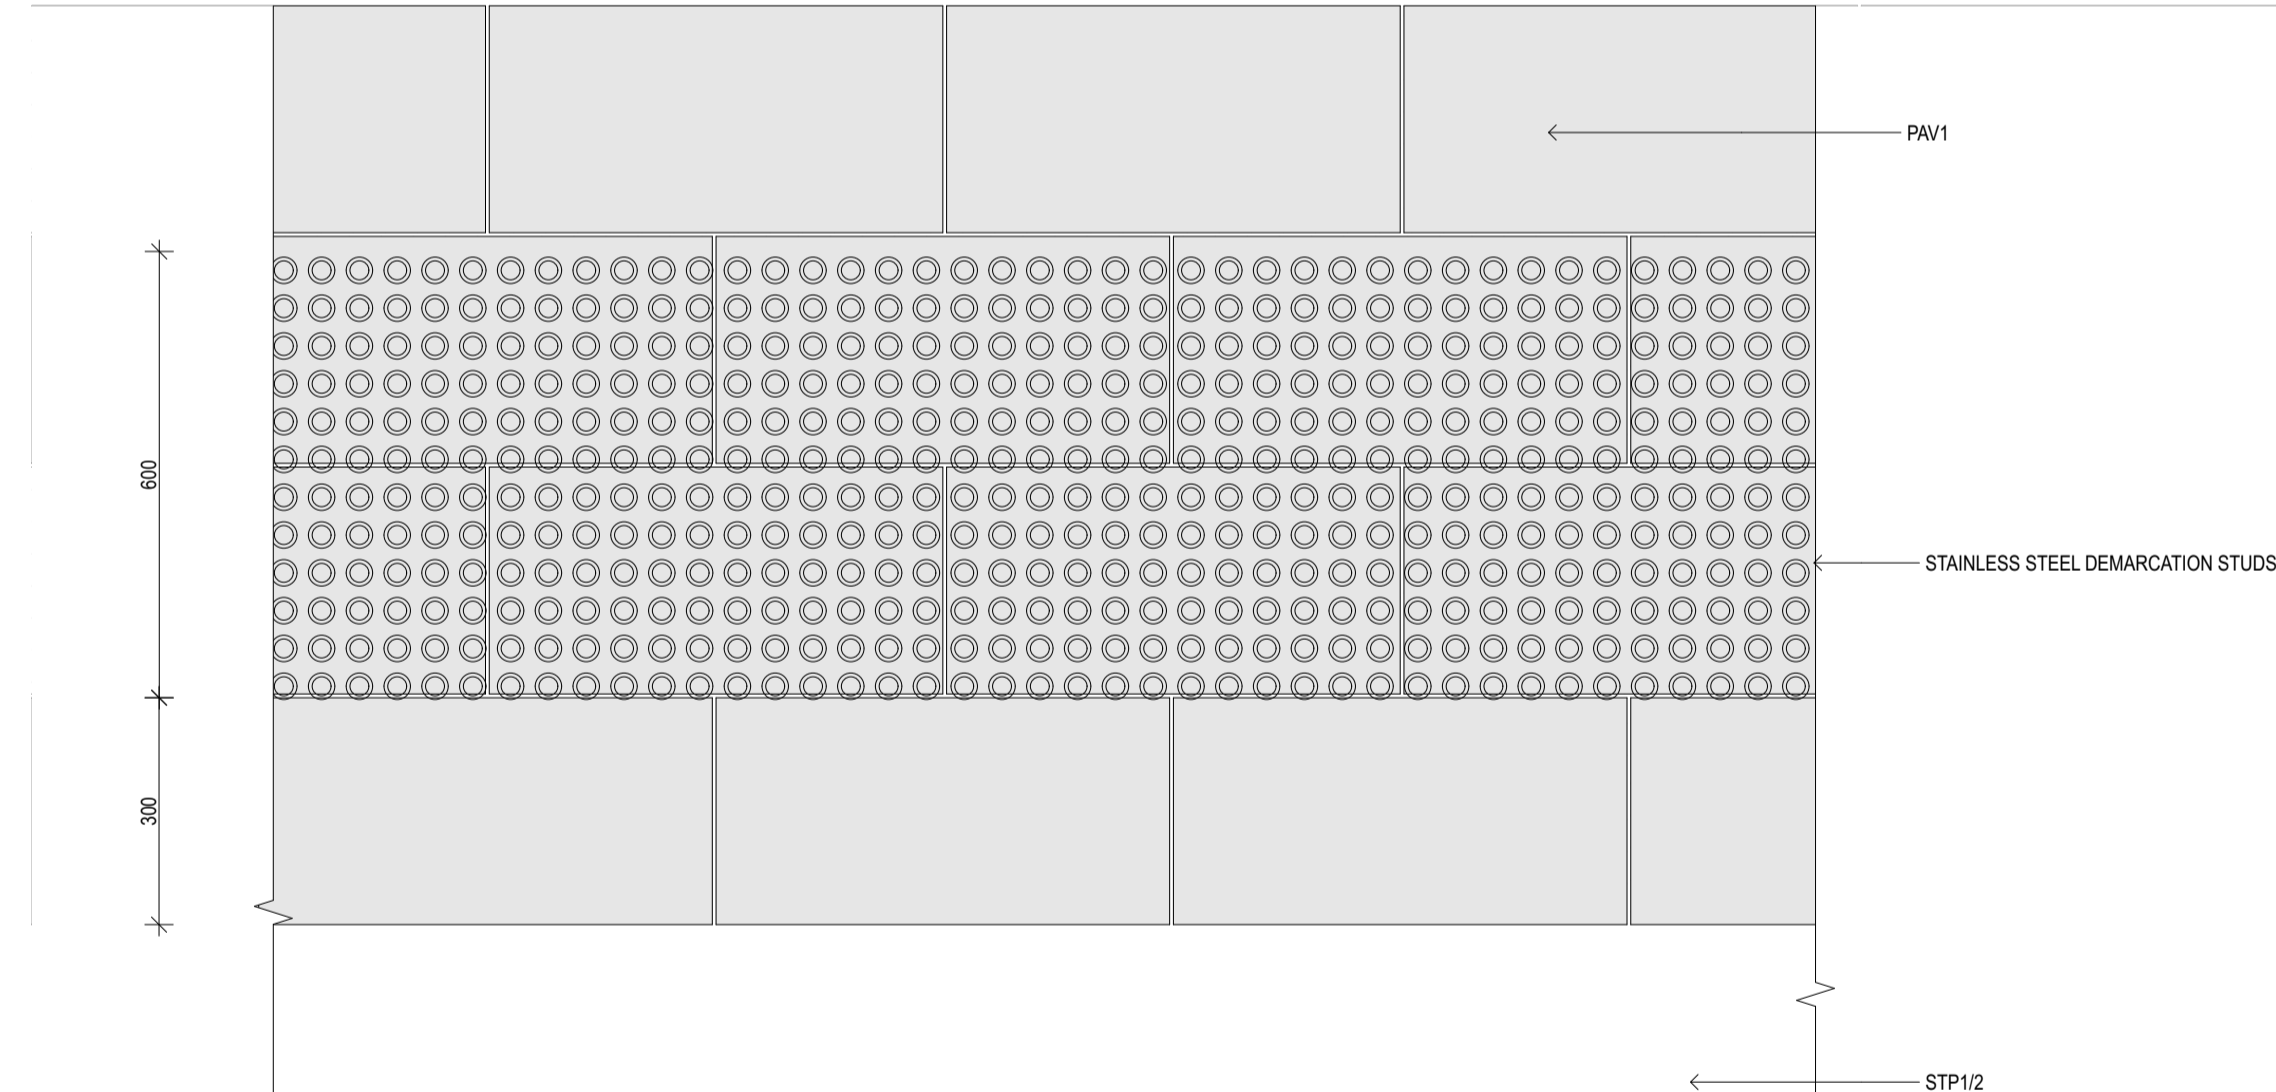

5 DETAIL TYGSI - TACTILE DEMARCATION
1:10

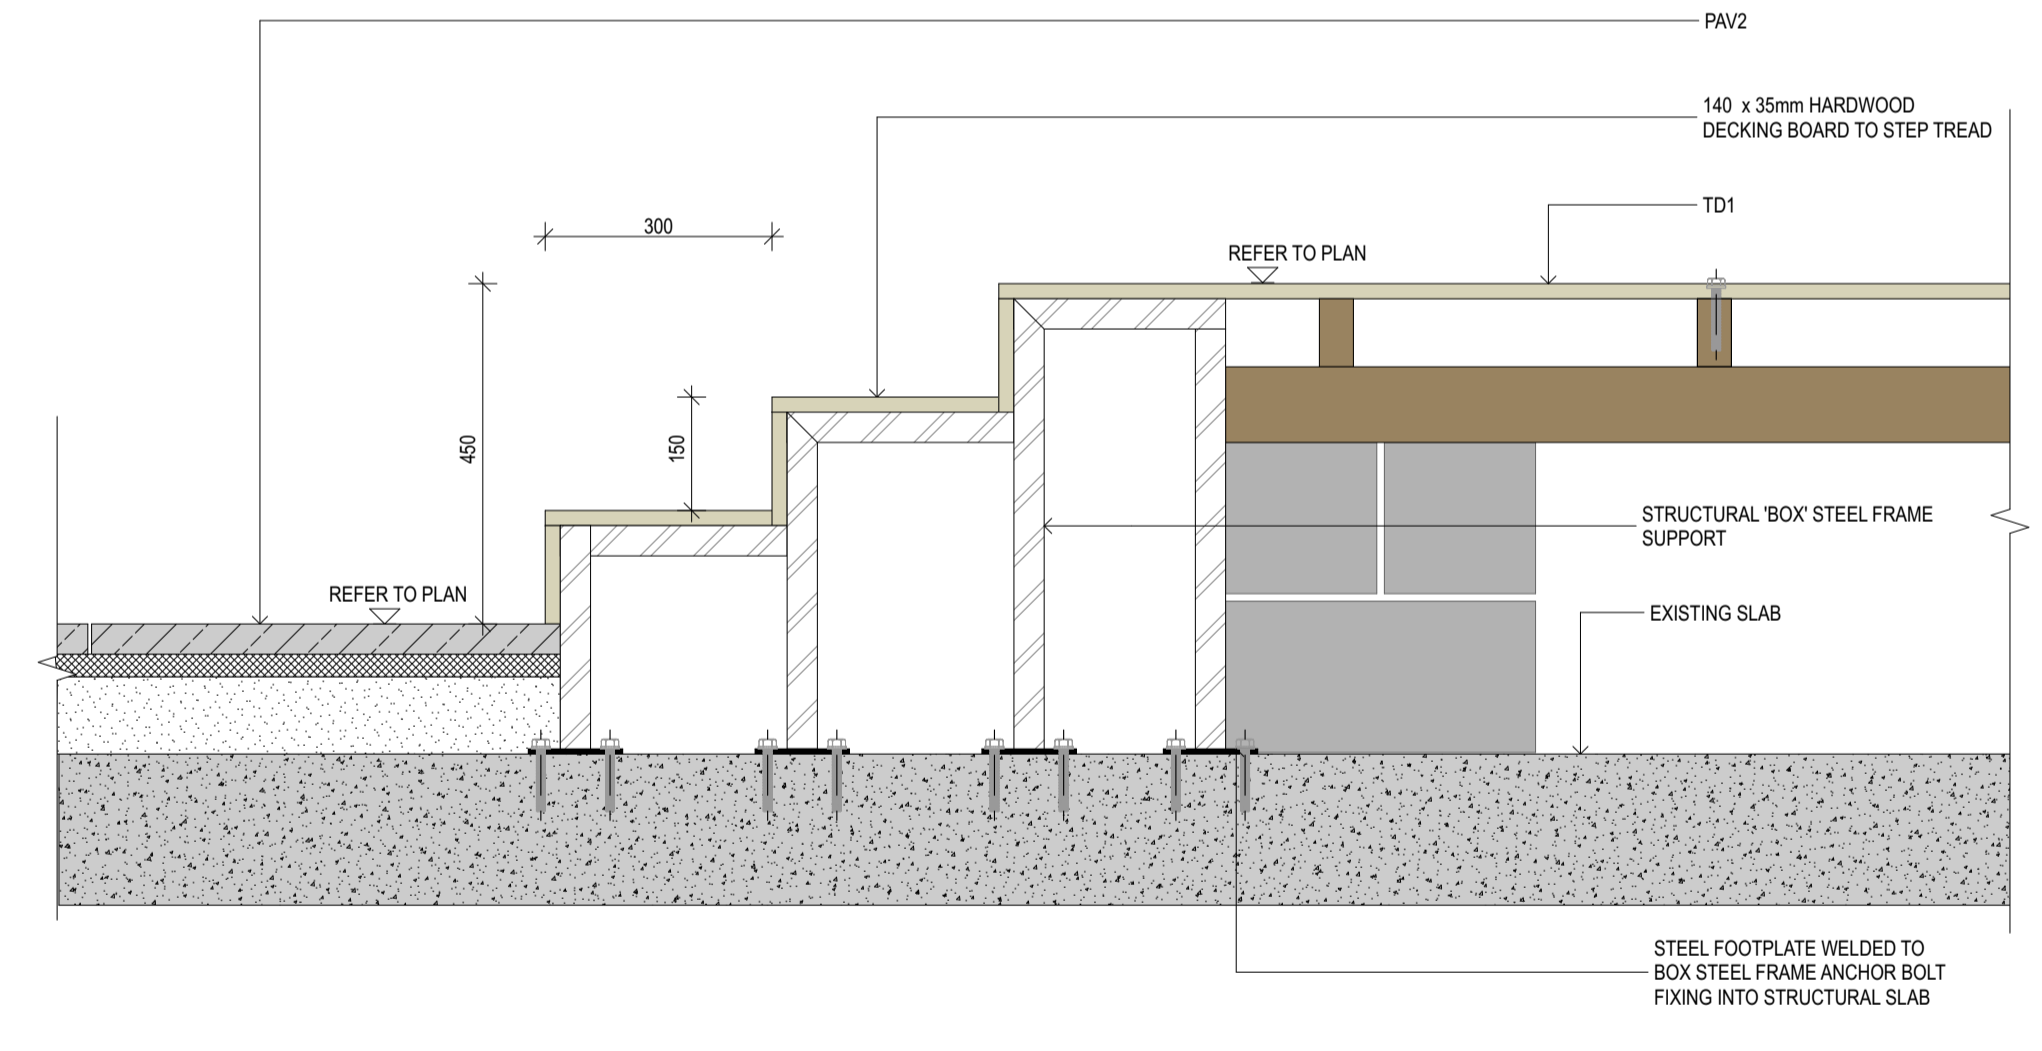

6 DETAIL STP3 - STEP TYPE 3
1:10

01	29/7/2022	FOR RFI RESPONSE	JCB
12	7/10/2022	FOR RFI RESPONSE 2	GE
rev	date	name	by

fjmt studio architecture interiors landscape urban community
 sydney melbourne uk
 Level 5, 70 King Street t +61 2 9251 7077 w fjmtstudio.com



project
201 Elizabeth Street
 201
 Sydney NSW 2000

title
Landscape Details
Stair Details

scale AS SHOWN @ A1 first issued 29/7/2022


project code sheet no. revision

<CODE> **8033** **12**




GENERAL NOTES
 ALL DIMENSIONS AND EXISTING CONDITIONS
 SHALL BE CHECKED AND VERIFIED BY THE
 CONTRACTOR BEFORE PROCEEDING WITH THE WORK.
 ALL LEVELS RELATIVE TO AUSTRALIAN HEIGHT DATUM.
 DO NOT SCALE DRAWINGS.
 USE FIGURED DIMENSIONS ONLY.


Legend

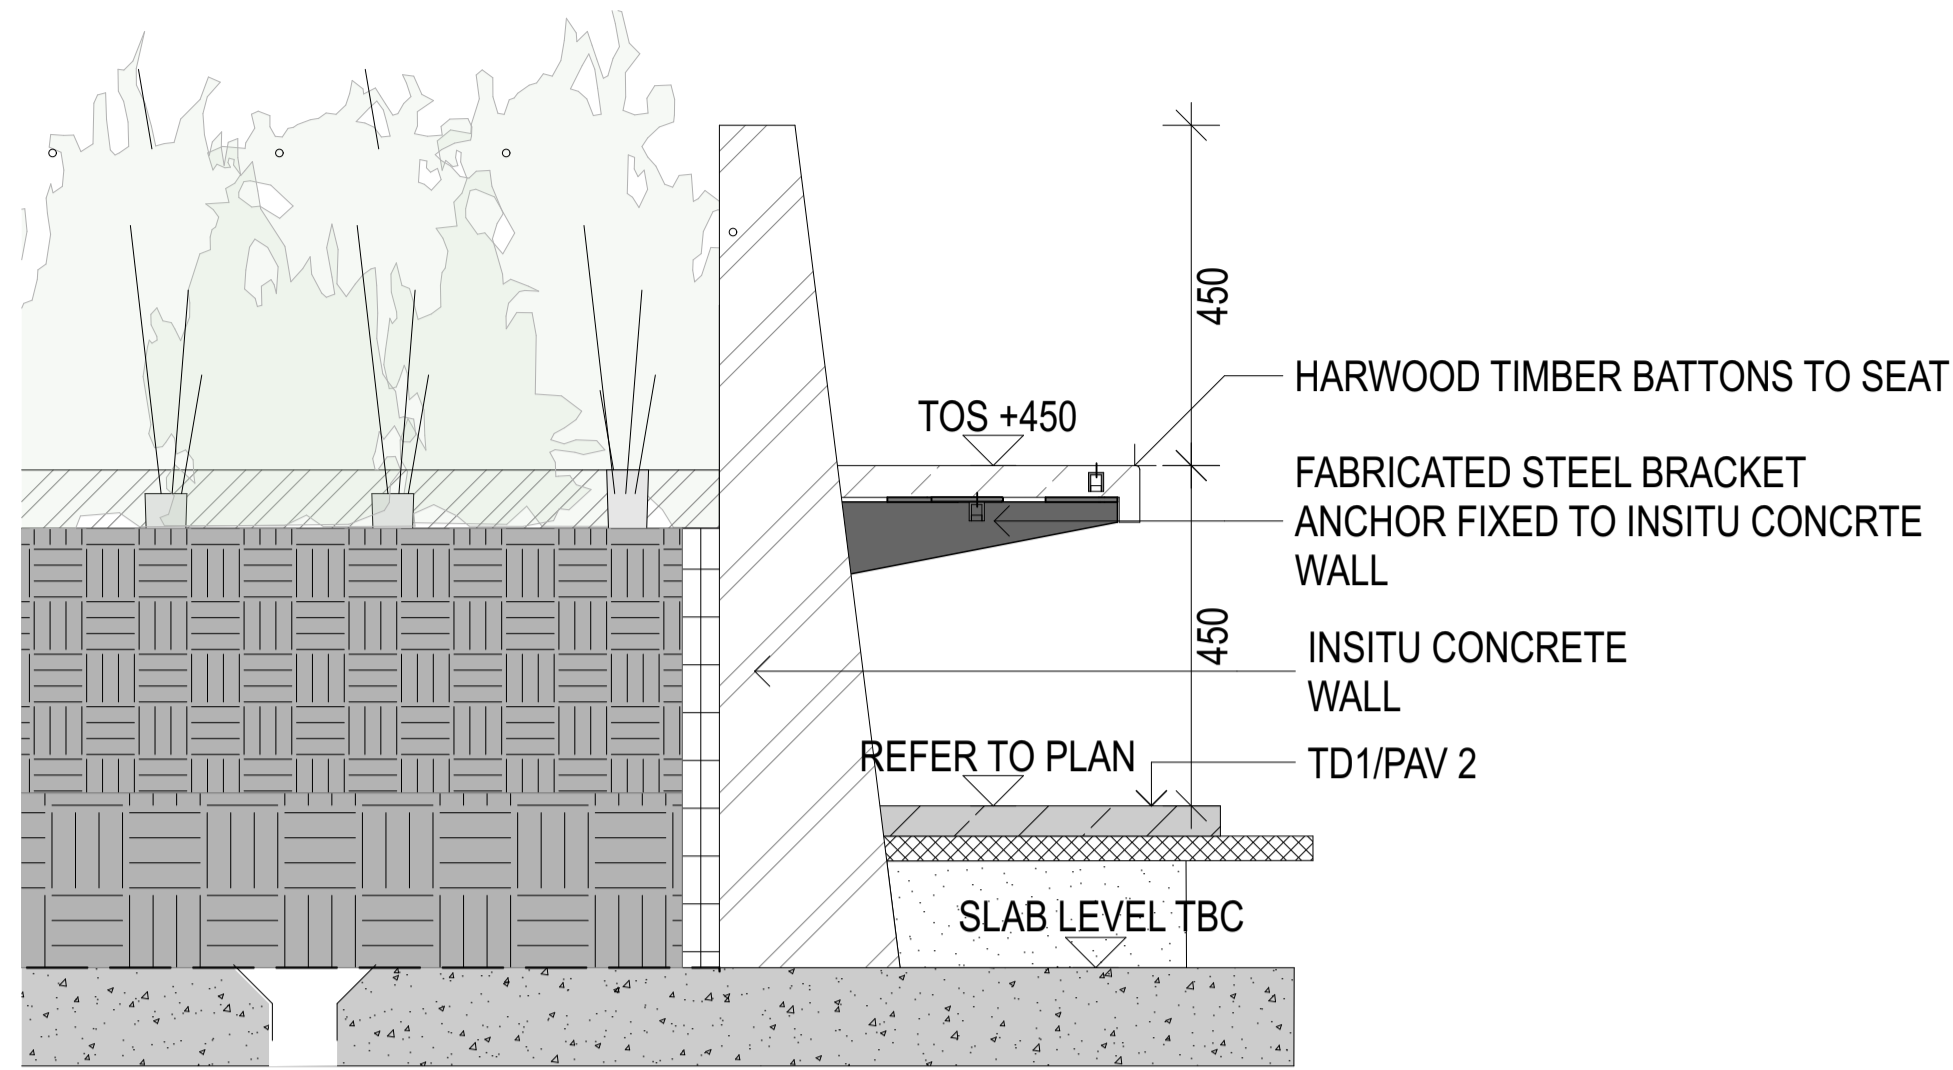


1 DETAIL TS1-TIMBER SEAT TYPE 1
1:10

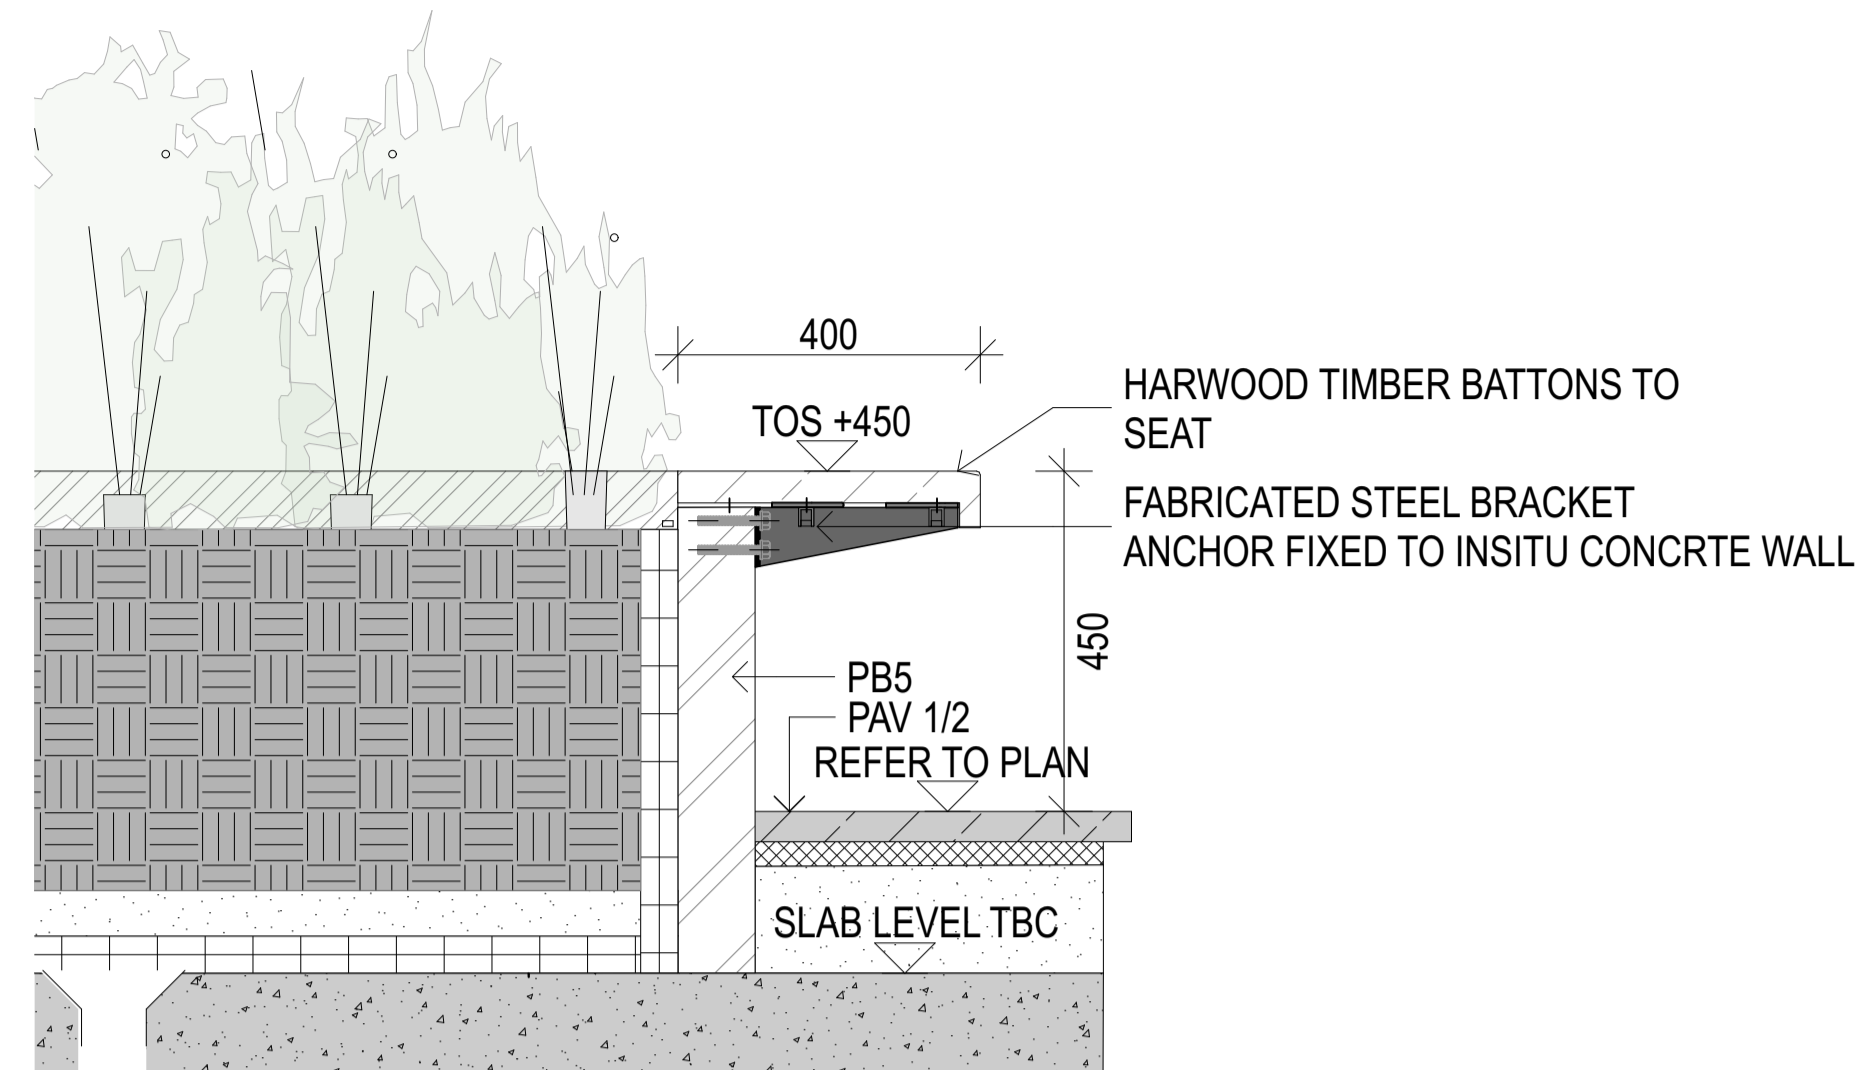

2 DETAIL TS2-TIMBER SEAT TYPE 2
1:10

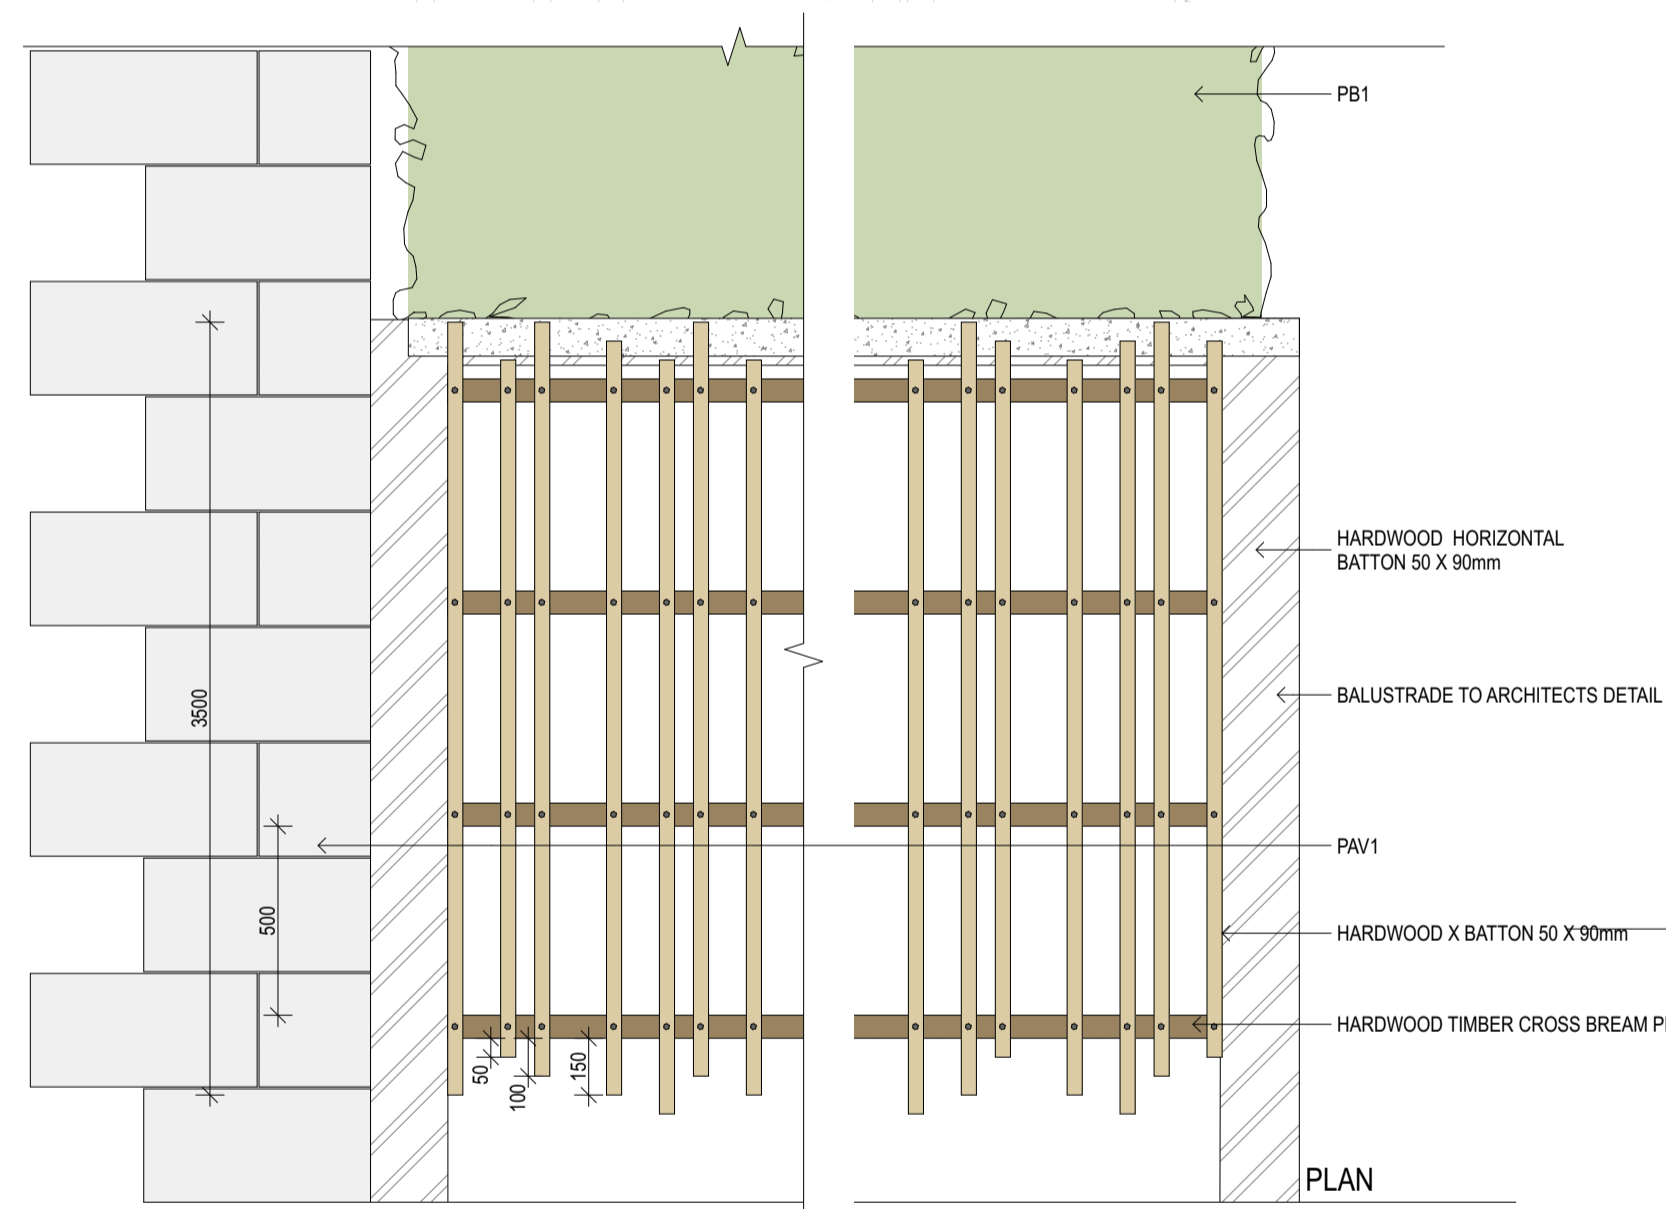

3 DETAIL PEG1-PERGOLA TYPE 1
1:20

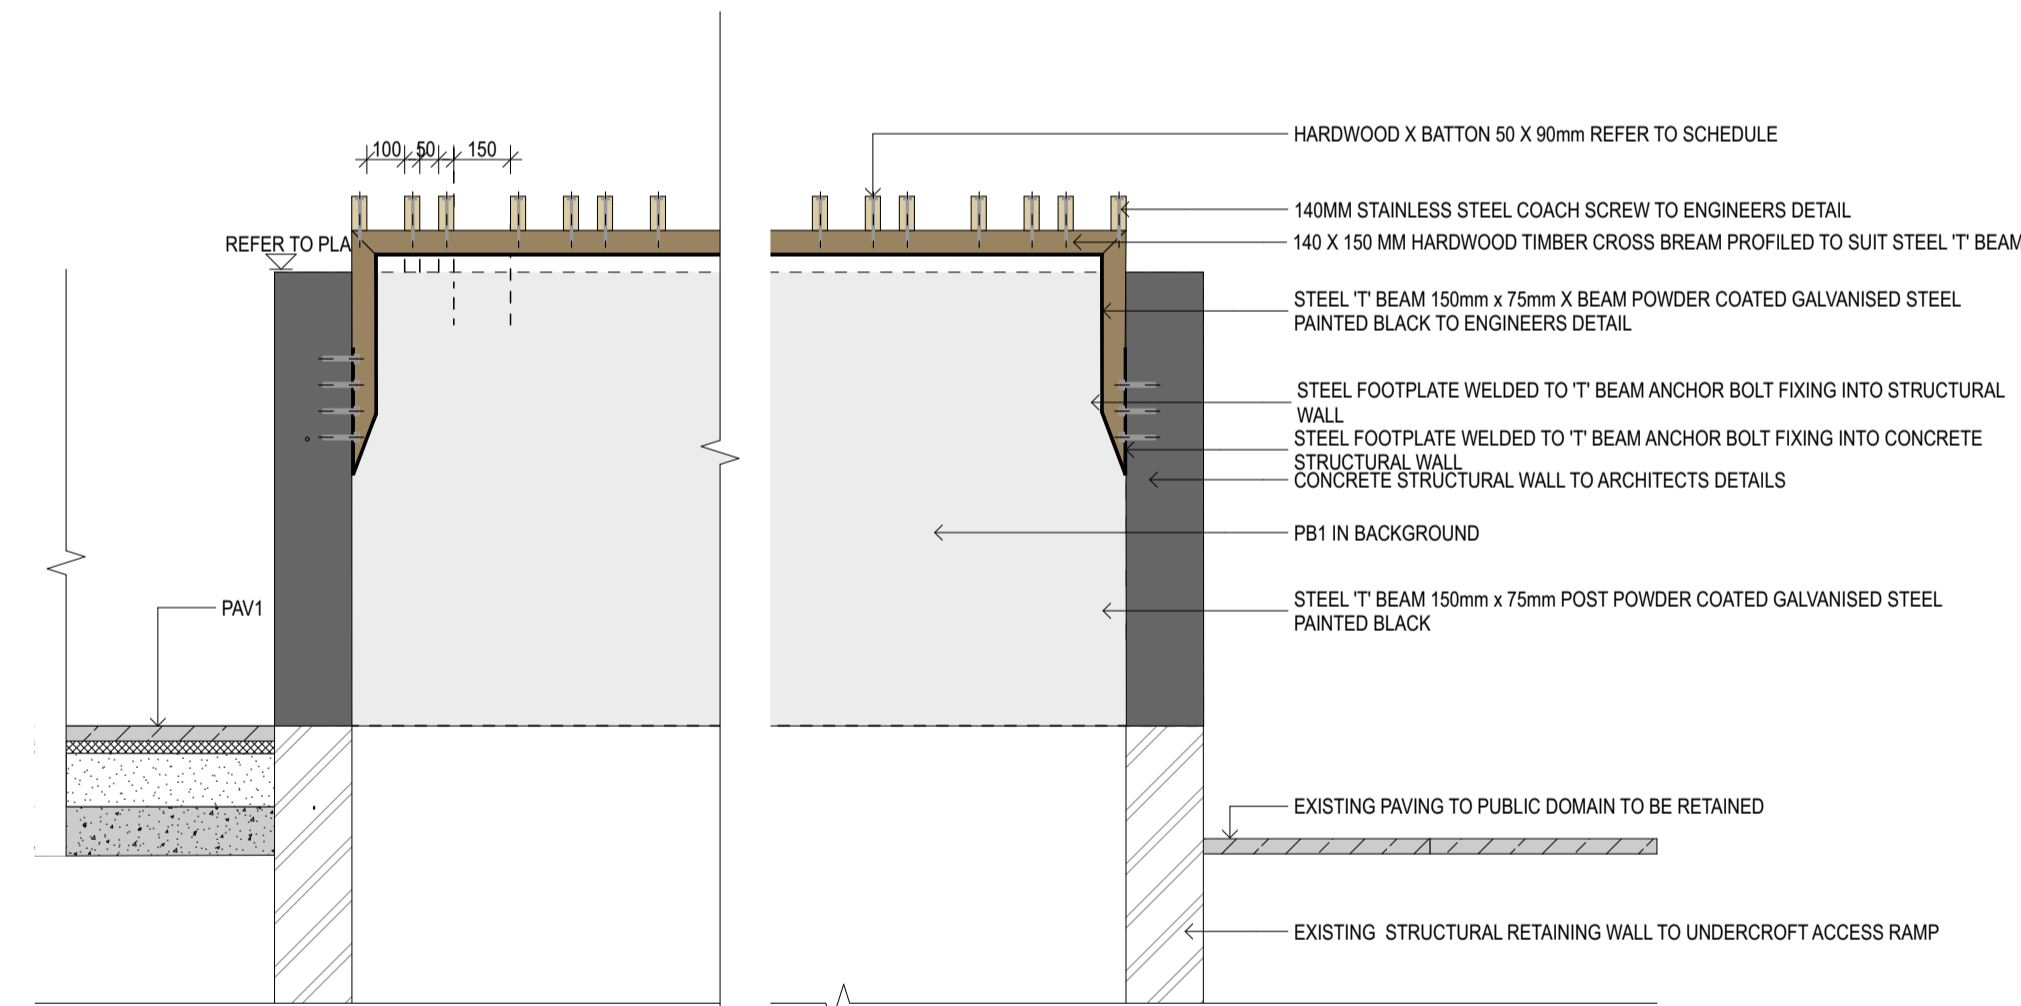

226

01	29/7/2022	FOR RFI RESPONSE	JCB
02	6/10/2022	FOR RFI RESPONSE	AOL
12	7/10/2022	FOR RFI RESPONSE 2	GE
rev	date	name	by

fjmt studio architecture interiors landscape urban community
 sydney melbourne uk
 Level 5, 70 King Street t +61 2 9251 7077 w fjmtstudio.com



project
201 Elizabeth Street
 201
 Sydney NSW 2000

title
Landscape Details
Furniture Details

scale AS SHOWN @ A1 first issued 29/7/2022


project code sheet no. revision

<CODE> **8034** **12**




- GENERAL NOTES**
- ALL DIMENSIONS AND EXISTING CONDITIONS SHALL BE CHECKED AND VERIFIED BY THE CONTRACTOR BEFORE PROCEEDING WITH THE WORK.
 - ALL LEVELS RELATIVE TO AUSTRALIAN HEIGHT DATUM.
 - DO NOT SCALE DRAWINGS.
 - USE FIGURED DIMENSIONS ONLY.

legend

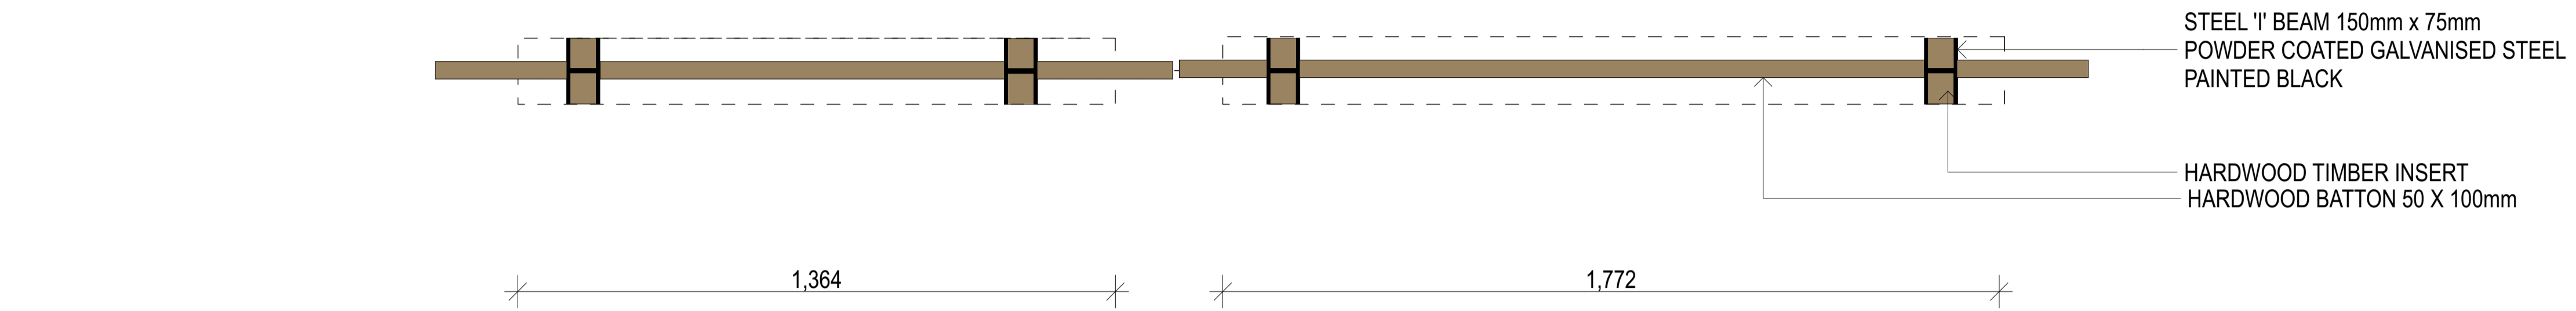

1 DETAIL TIMBER SCREEN (TS1)
1:10

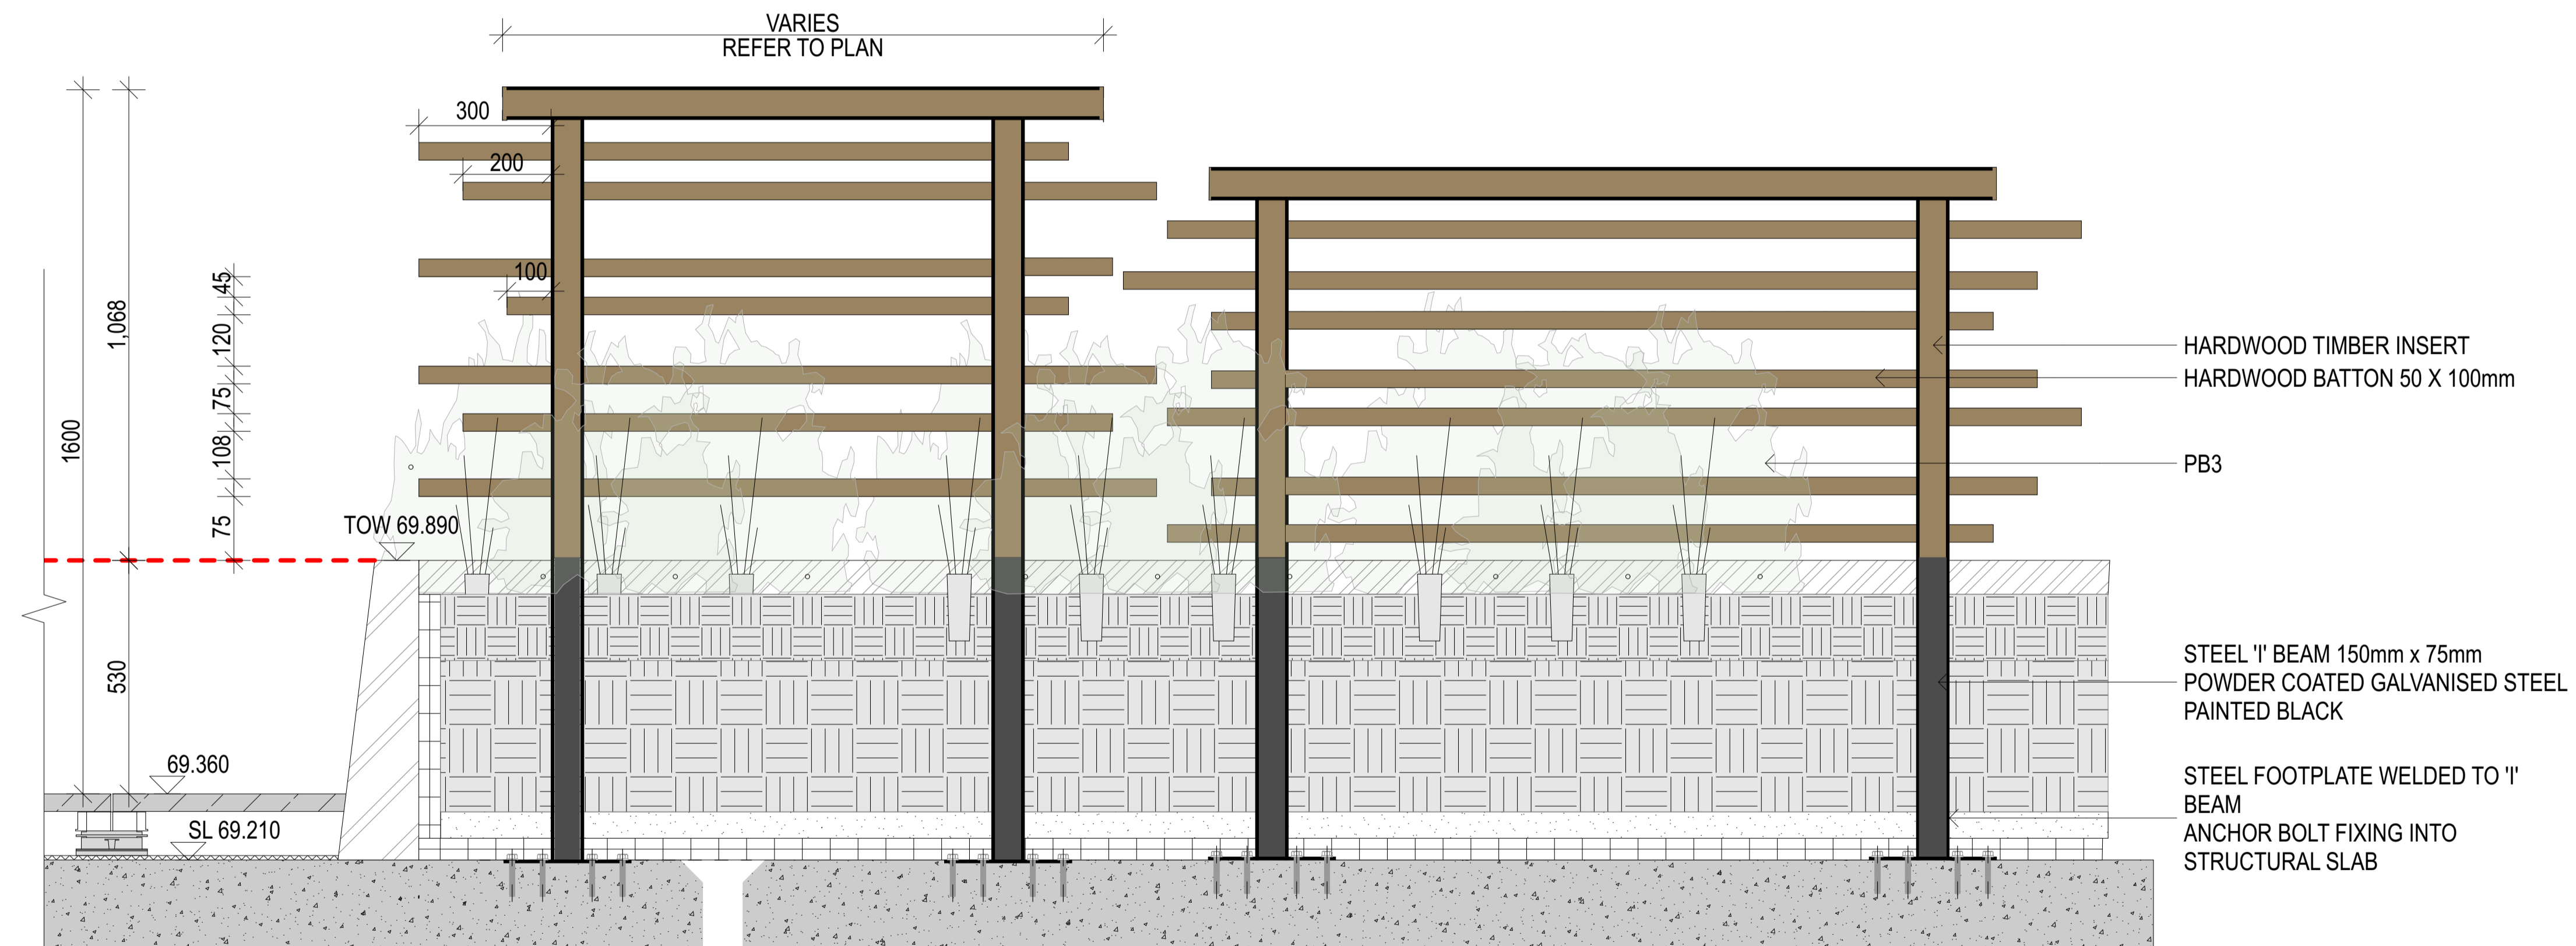

ELEVATION TSC1 -TIMBER SCREEN TYPE1
1:10

01	29/7/2022	FOR RFI RESPONSE	JCB
12	7/10/2022	FOR RFI RESPONSE 2	GE
rev	date	name	by chk

fjmt studio architecture interiors landscape urban community
sydney melbourne uk
Level 5, 70 King Street • +61 2 9251 7077 • fjmtstudio.com



project
201 Elizabeth Street
201
Sydney NSW 2000

title
**Landscape Details
Furniture Details**

scale	AS SHOWN @ A1	first issued	29/7/2022
project code	sheet no.	revision	
<CODE>	8035	12	