


Attachment B

Concept Design Drawings




13

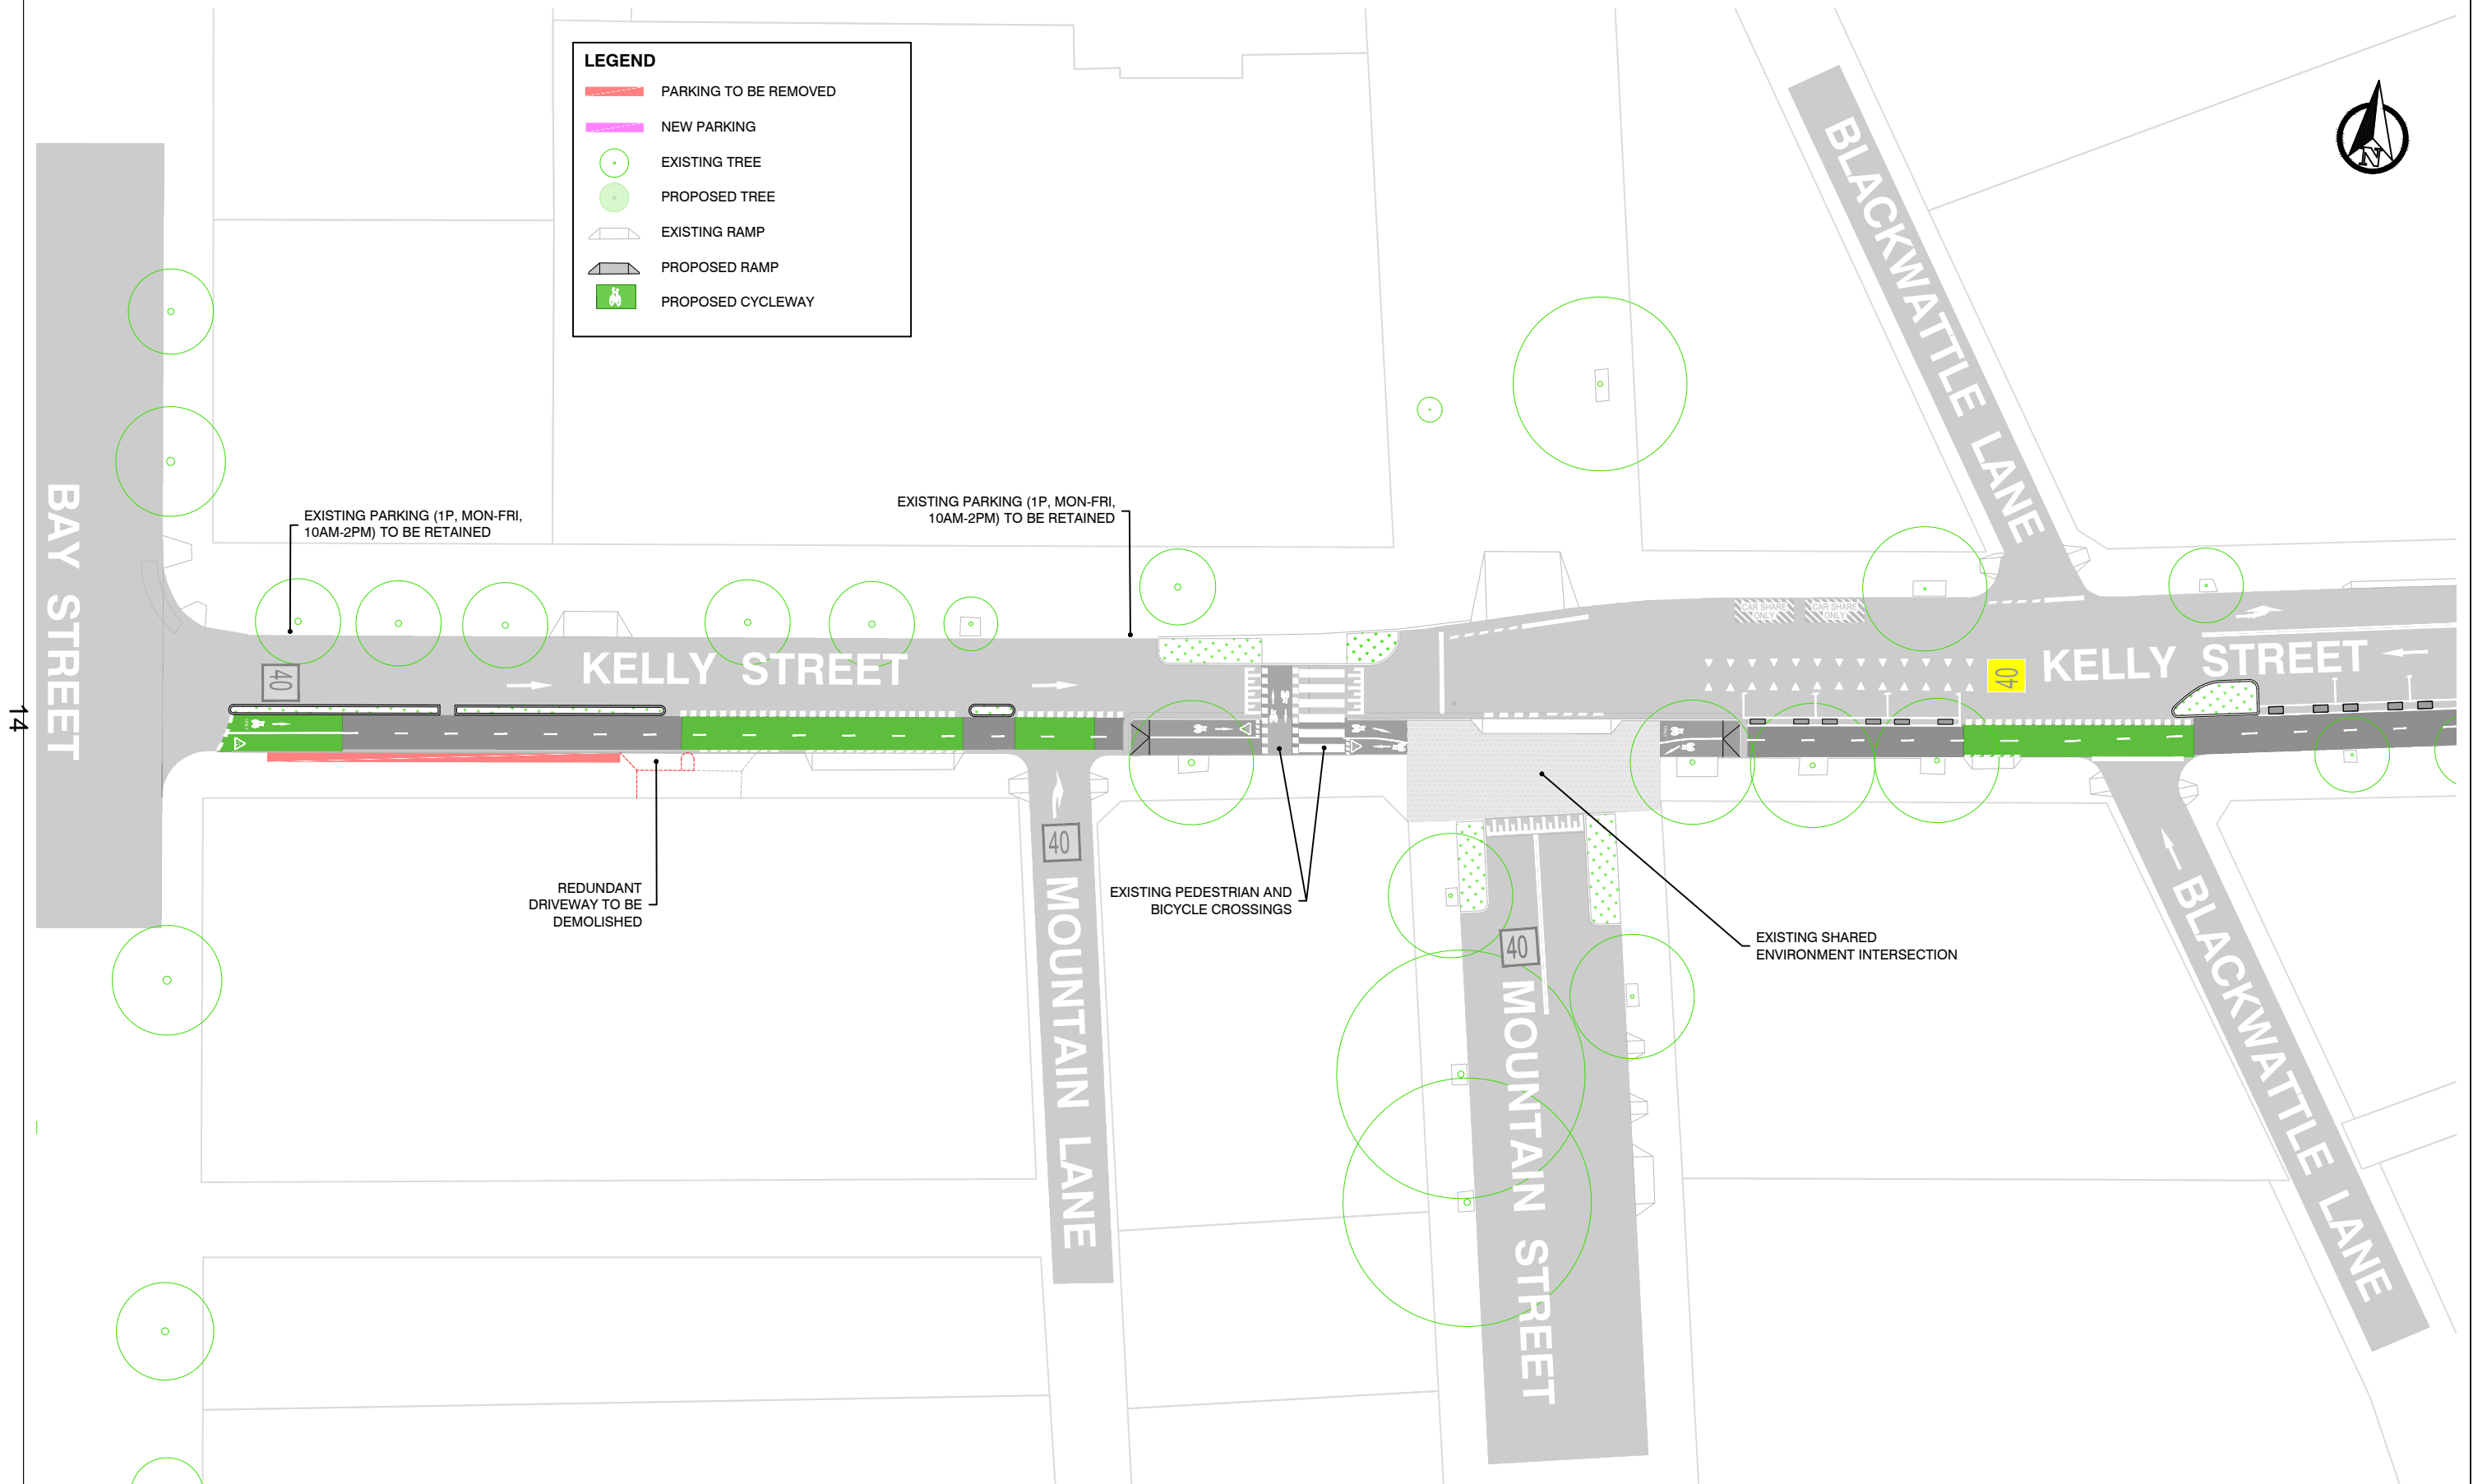

GLEBE TO ULTIMO - cycling and walking improvements

- WATTLE ST AND MARY ANN ST

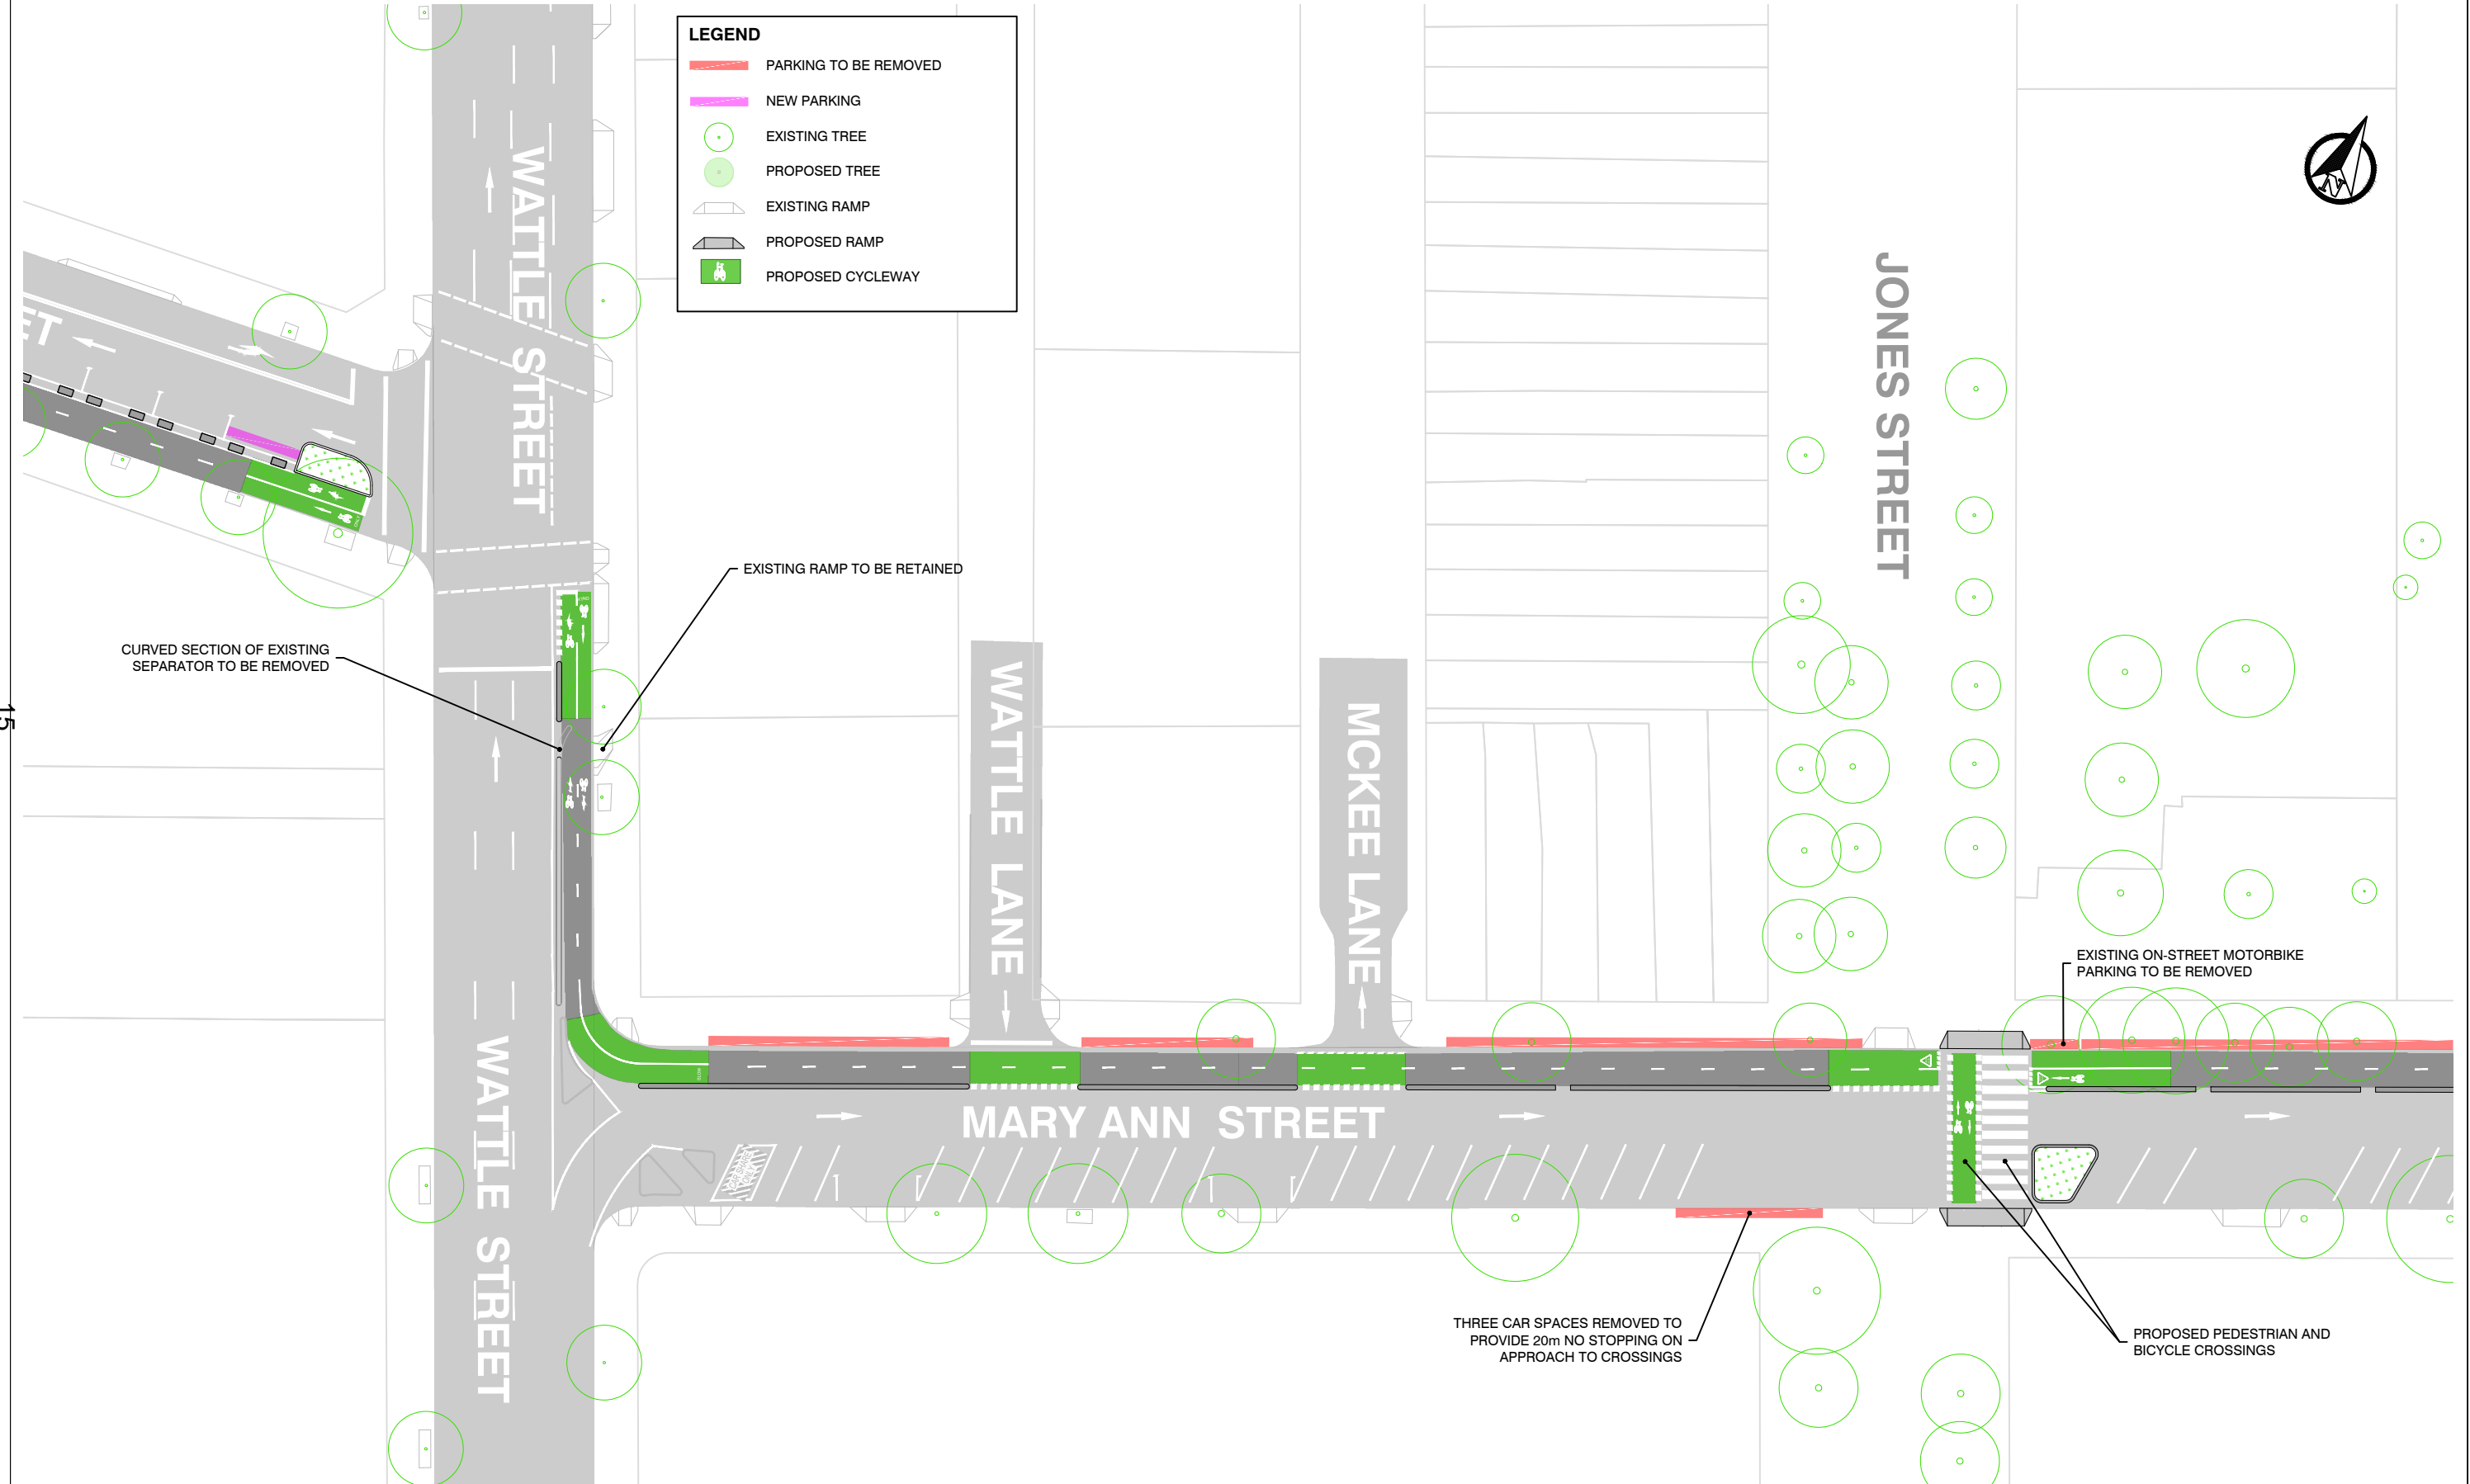


15



LEGEND	
	PARKING TO BE REMOVED
	NEW PARKING
	EXISTING TREE
	PROPOSED TREE
	EXISTING RAMP
	PROPOSED RAMP
	PROPOSED CYCLEWAY

16

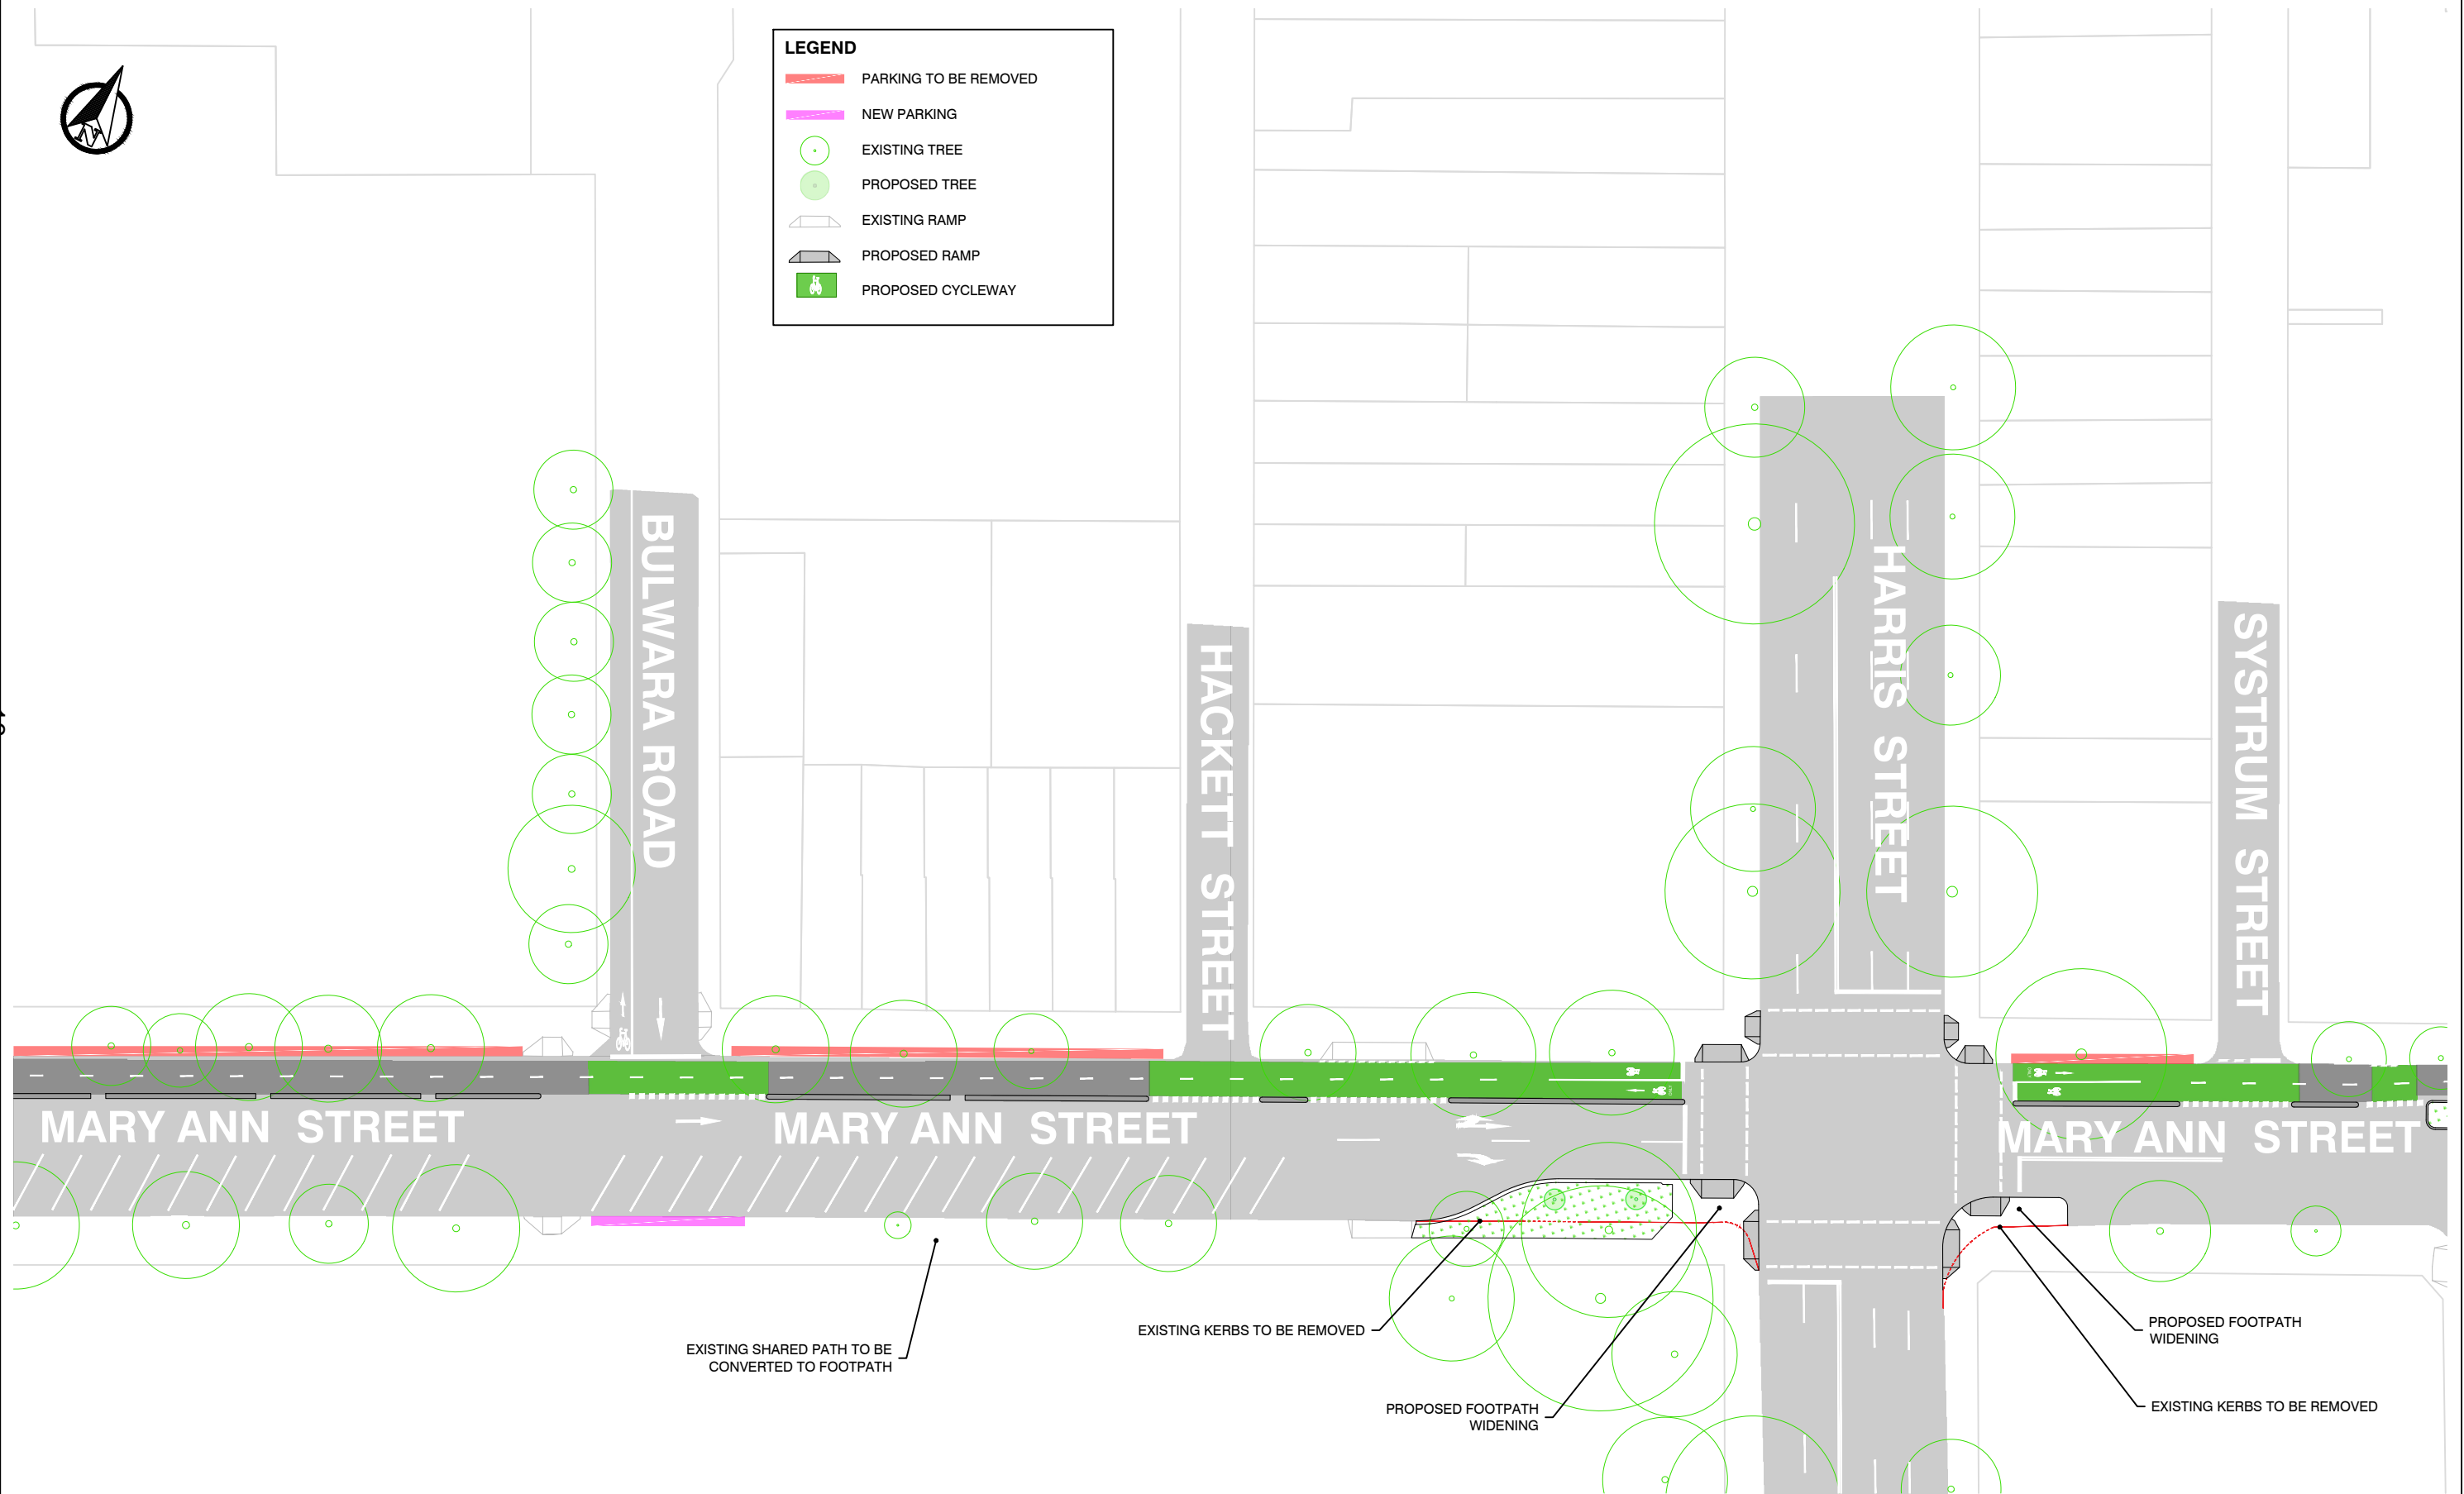

GLEBE TO ULTIMO - cycling and walking improvements

- MARY ANN ST AND OMNIBUS LN

