

Upgrade of the pedestrian crossing to be deferred to the next available LPCTCC meeting

This drawing is confidential and shall only be used for the purpose of this project. The signing of this title block confirms the design and drafting of this project have been prepared and checked in accordance with the AECOM quality assurance system, to ISO 9001:2000.

PROJECT MANAGEMENT INITIALS		ISSUE/REVISION		PROJECT NUMBER	
AL	EC	ON	IC	60616465	
DESIGNER	CHECKED	APPROVED	IFC ISSUE	06	24.01.2023
PROJECT DATA			IFC ISSUE	05	21.11.2022
DATE/TIM			IFC ISSUE	04	05.09.2022
			IFC ISSUE	03	17.08.2021
			IFC ISSUE	02	17.08.2021
			ISSUE FOR INFORMATION	01	23.02.2021
			DATE	DESCRIPTION	

REGISTRATION		KEY PLAN	

PROJECT: St Johns Road Upgrade Glebe


CLIENT: CITY OF SYDNEY

CONSULTANT: AECOM Australia Pty Ltd
A.B.N 20 095 846 925
www.aecom.com

PROJECT NUMBER: 60616465
SHEET TITLE: LINEMARKING AND SIGNAGE PLAN
SHEET 02

SHEET NUMBER: 60616465-008-SHT-1000-CI-0022

FOR INFORMATION ONLY

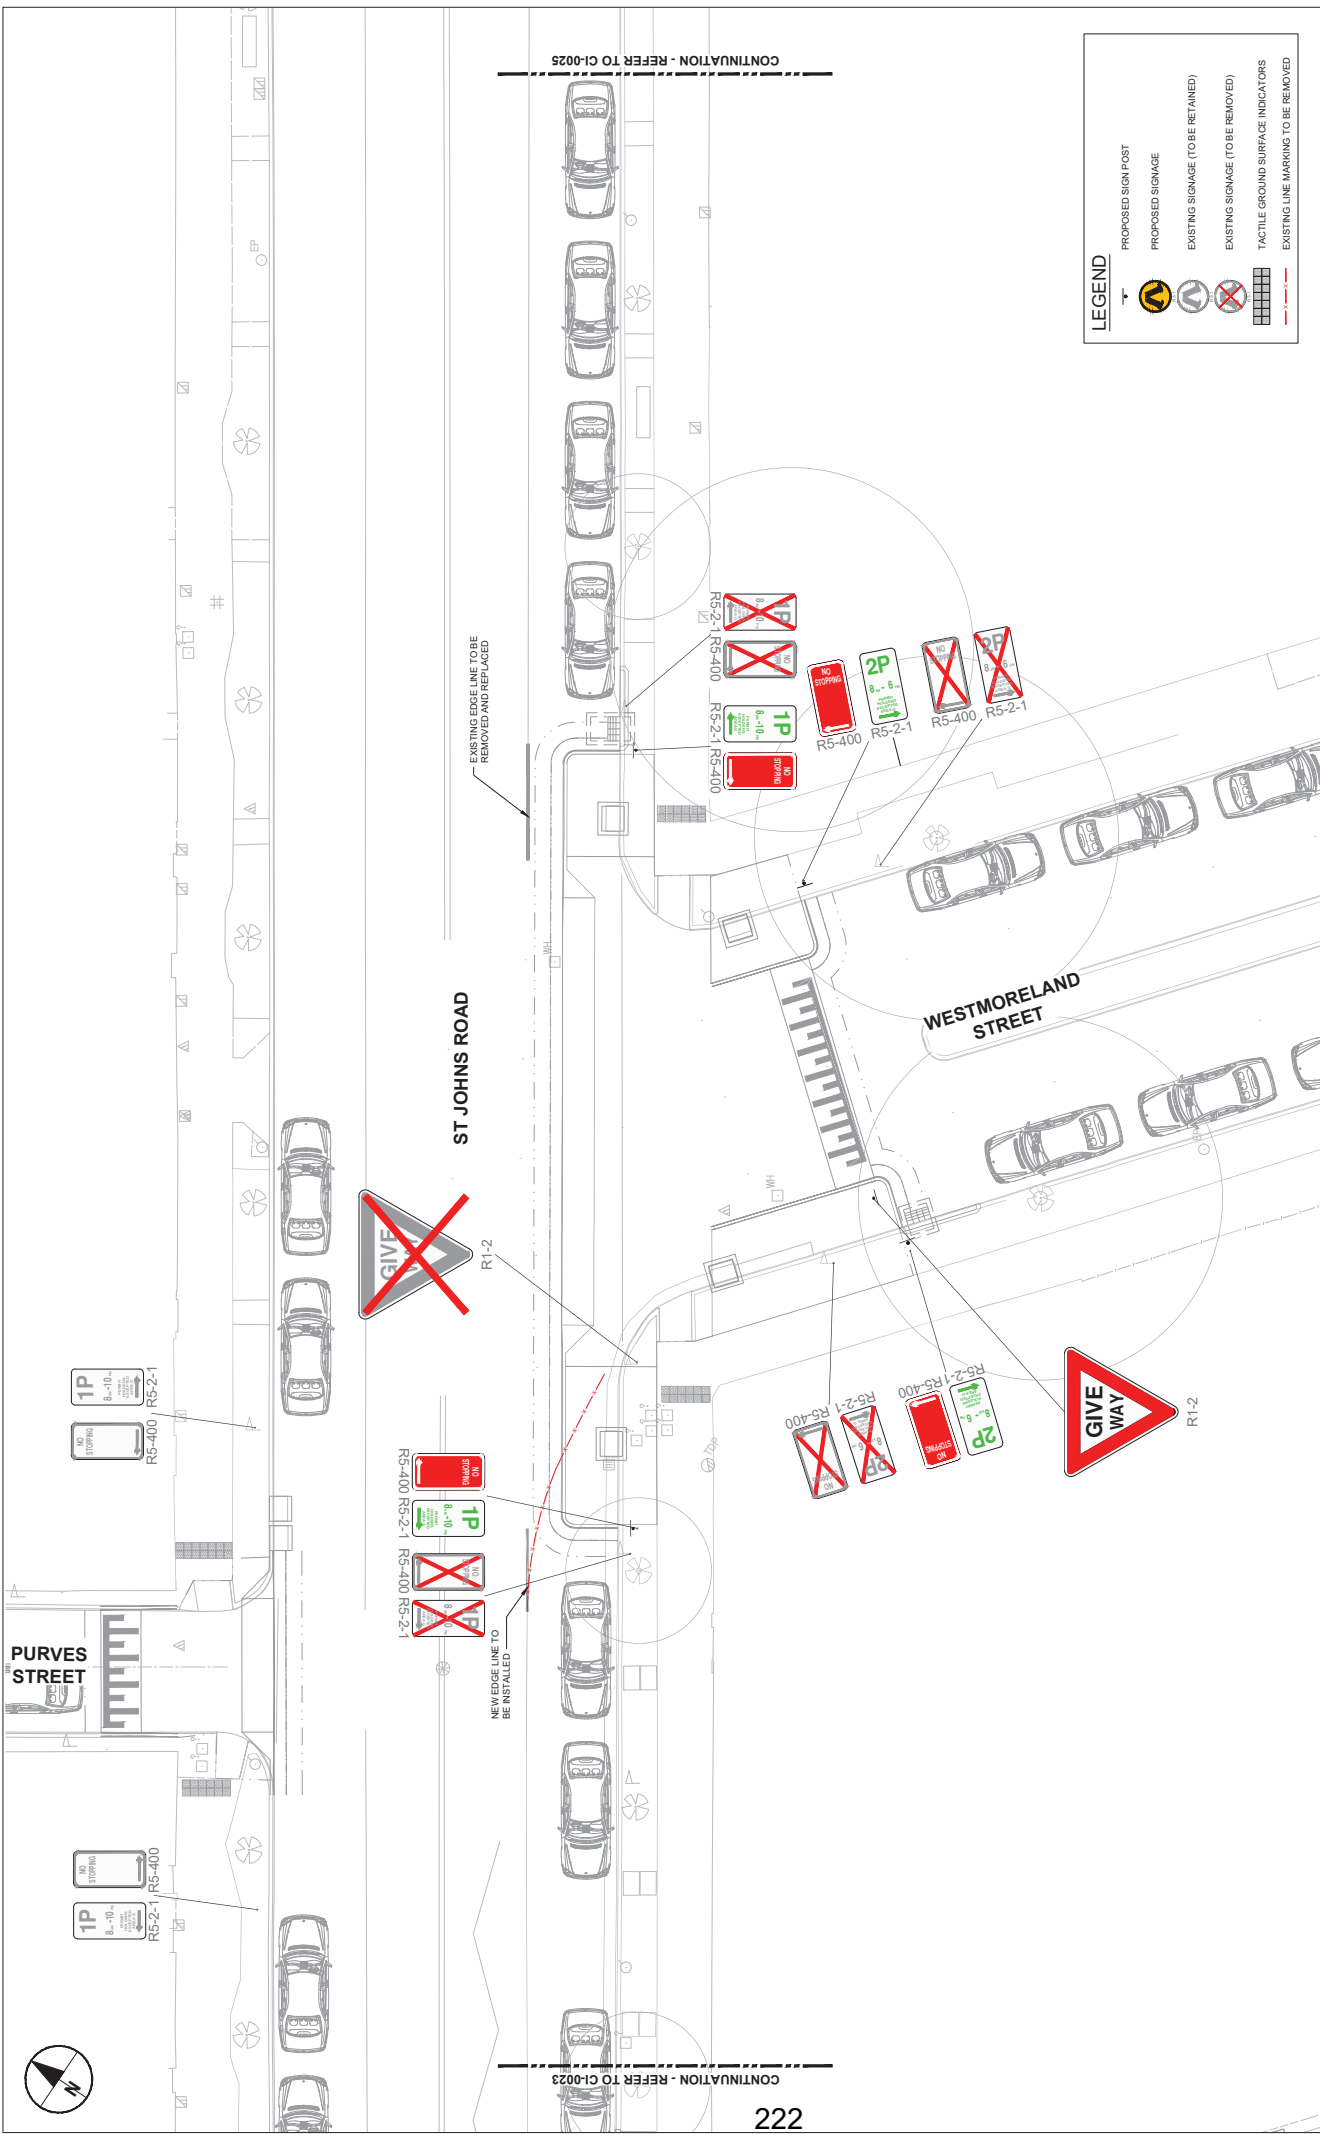

CONTINUATION - REFER TO C-0023

CONTINUATION - REFER TO C-0025

LEGEND

	PROPOSED SIGN POST
	PROPOSED SIGNAGE
	EXISTING SIGNAGE (TO BE RETAINED)
	EXISTING SIGNAGE (TO BE REMOVED)
	TACTILE GROUND SURFACE INDICATORS
	EXISTING LINE MARKING TO BE REMOVED

PROJECT St Johns Road Upgrade Glebe

CLIENT CITY OF SYDNEY

CONSULTANT AECOM Australia Pty Ltd
A.B.N 20 095 846 925
www.aecom.com

PROJECT MANAGEMENT INITIALS

AL	EC	ON
DESIGNER	CHECKED	APPROVED

REGISTRATION

PROJECT DATA	
DAY/TM	SURVEY
TR	DATE
ISSUE FOR INFORMATION	DESCRIPTION

KEY PLAN

SCALE BAR

0 2.5 5 m
1:100

ISSUE/REVISION

06	24.01.2023	IFC ISSUE
05	21.11.2022	IFC ISSUE
04	05.09.2022	IFC ISSUE
03	17.08.2021	IFC ISSUE
02	17.08.2021	IFC ISSUE
01	23.02.2021	ISSUE FOR INFORMATION

PROJECT NUMBER 60616465

SHEET TITLE LINE MARKING AND SIGNAGE PLAN

SHEET 04


SHEET NUMBER 60616465-008-SHT-1000-CI-0024

FOR INFORMATION ONLY

This drawing is confidential and shall only be used for the purpose of this project. The signing of this title book confirms the design and drafting of this project have been prepared and checked in accordance with the AECOM quality assurance system to ISO 9001:2000.

224

CONTINUATION - REFER TO C1-0025

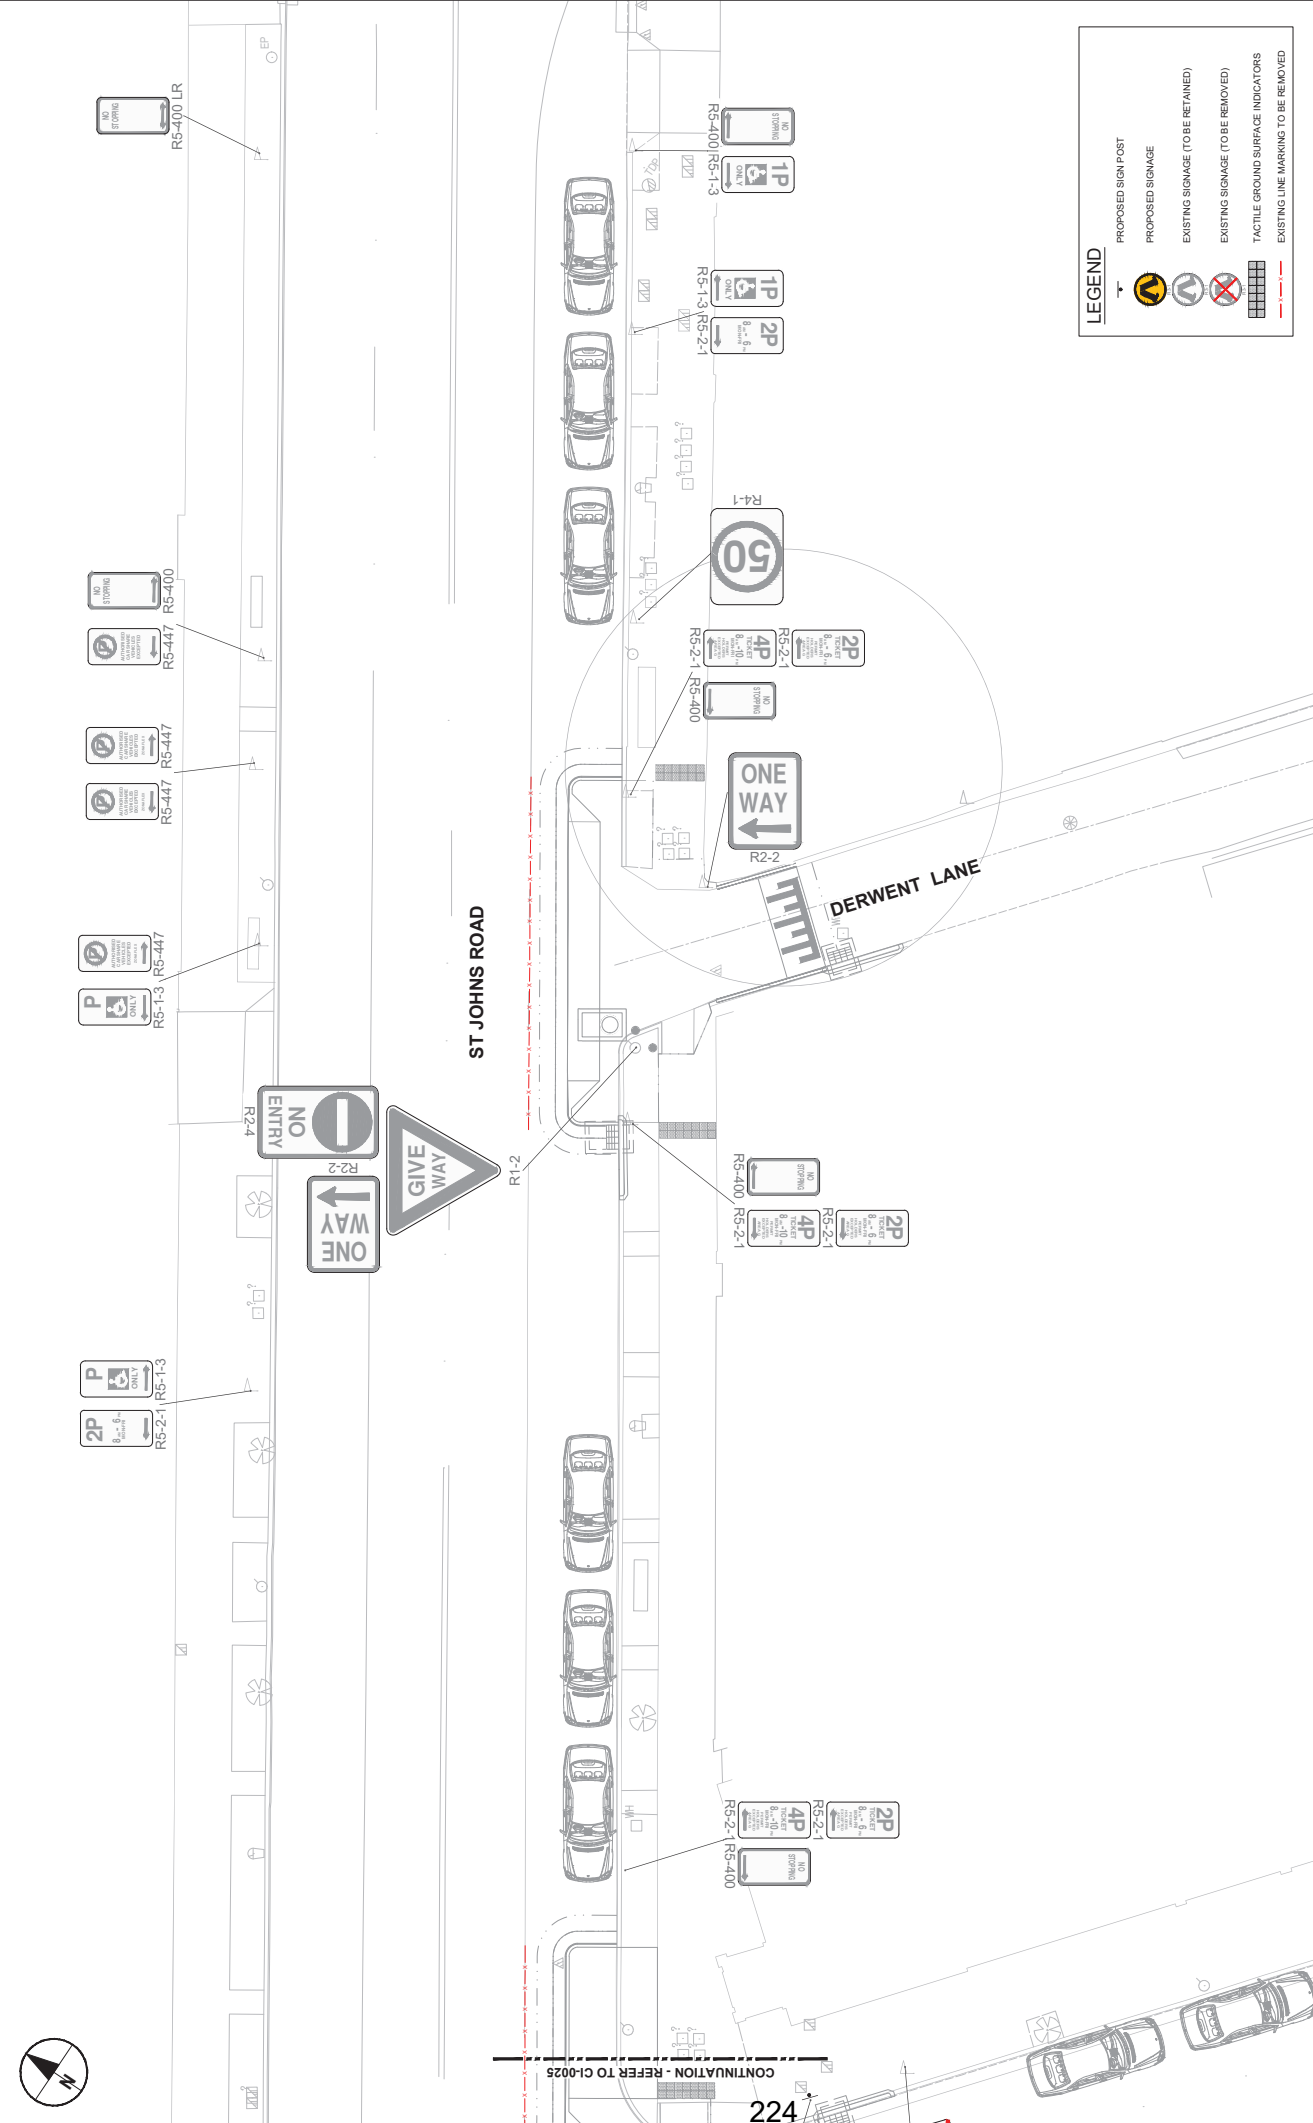

LEGEND

- PROPOSED SIGN POST
- PROPOSED SIGNAGE
- EXISTING SIGNAGE (TO BE RETAINED)
- EXISTING SIGNAGE (TO BE REMOVED)
- TACTILE GROUND SURFACE INDICATORS
- EXISTING LINE MARKING TO BE REMOVED

This drawing is confidential and shall only be used for the purpose of this project. This signing of this title book confirms the design and drafting of this project have been prepared and checked in accordance with the AECOM quality assurance system to ISO 9001:2000.



CONSULTANT
AECOM Australia Pty Ltd
A.B.N 20 095 846 925
www.aecom.com

PROJECT
St Johns Road
Upgrade
Glebe



CLIENT

REGISTRATION

KEY PLAN

SCALE BAR



PROJECT MANAGEMENT INITIALS		ISSUE/REVISION	
AL	EC	ON	APPROVED
DESIGNER	CHECKED	APPROVED	
PROJECT DATA			
DAY/TM	SURVEY	ISSUE FOR INFORMATION	DATE

PROJECT NUMBER	
60616465	
SHEET TITLE	
LINE MARKING AND SIGNAGE PLAN	
SHEET 06	

SHEET NUMBER	
60616465-008-SHT-1000-CI-0026	

FOR INFORMATION ONLY