


# **Attachment B**

**Revised Concept Plan**

**← NORTH**  
**Not to Scale**

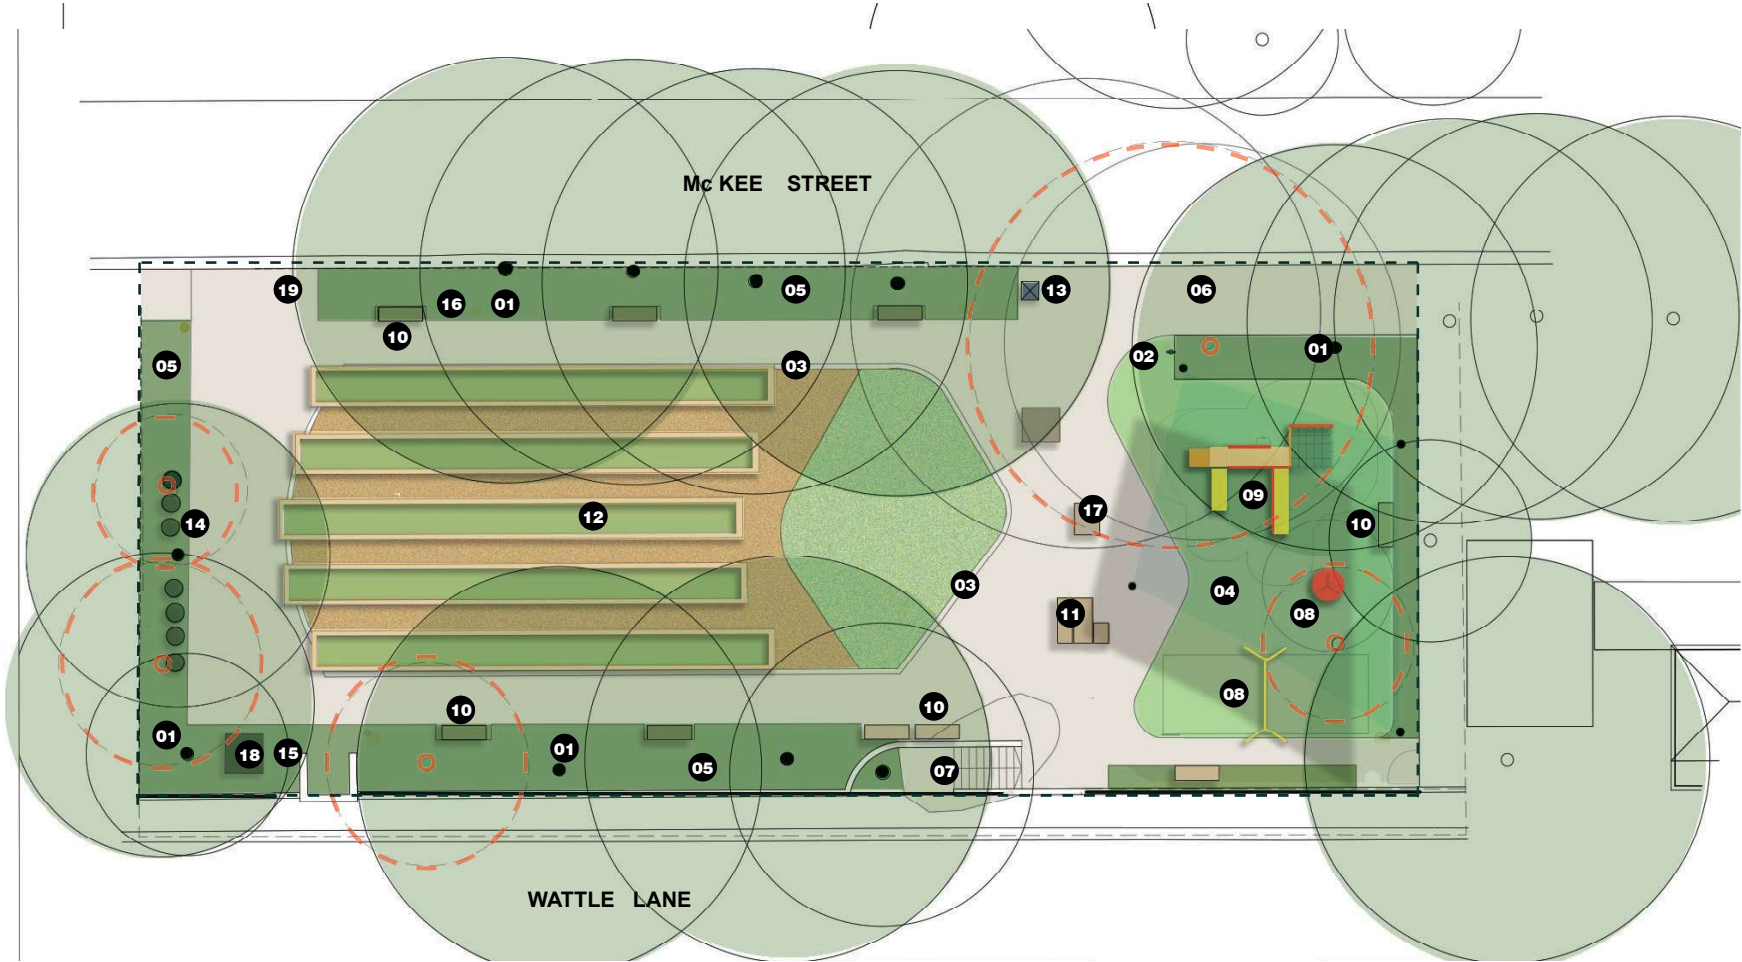

- 01 Retain and protect existing trees
- 02 New accessible bubbler
- 03 Retain existing sandstone edging
- 04 New shade sails
- 05 New planting to garden beds
- 06 New paved footpath
- 07 Upgraded entry stairs
- 08 New double swing set with strap and bucket seat suitable for children aged 1-10 and play spinner
- 09 New play structure with slide suitable for children aged 1-10 and softfall

- 10 New bench seats
- 11 New picnic tables/ plaza platform seats
- 12 New raised community garden beds with decomposed granite surround
- 13 New bin
- 14 Existing community garden composting bins
- 15 Existing water point retained
- 16 New lighting upgrade
- 17 New BBQ
- 18 Existing shed retained
- 19 New cycle racks

- site boundary
- existing tree - retained
- existing tree - proposed for removal
- new grass
- new artificial turf /soft-fall
- new planting
- new decomposed gravel
- new pedestrian paving

# McKee Street Reserve Upgrade Revised Concept Design