




**NOTE:** Cato Location Services P/L do not accept responsibility of any traffic guidance scheme if the traffic management is not implemented by Cato Location Services P/L

**TRAFFIC GUIDANCE SCHEME FOR EVENTS**

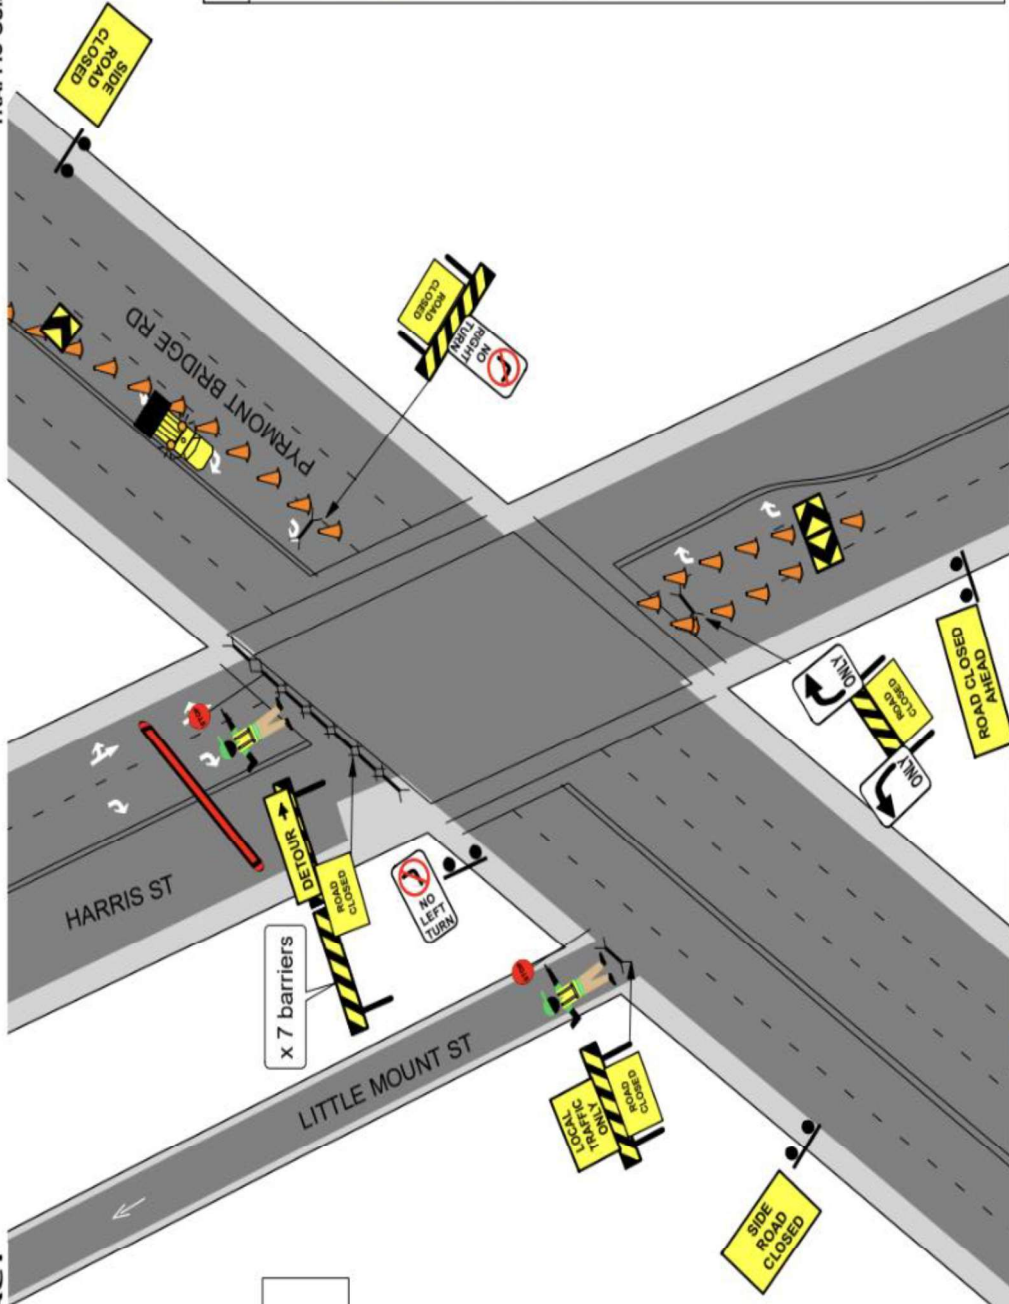

The Speed Limit of subject road and surrounding streets is:

INSTALL DATE: 10TH JUNE 2023  
INSTALL TIMES: 0900 - 2330  
QTY AND TYPE OF HVM AS PER RISK MANAGEMENT/HVM PLAN

MANIFEST	
	x 4
	x 2
	x 1
	x 2
	x 1
	x 1
	x 1
	x 1
	x 1
	x 45 inc. cones to be installed with signs
	x 10
	x 1

<p><b>NOTES:</b></p> <p>1. THIS TRAFFIC GUIDANCE SCHEME HAS BEEN DRAWN IN ACCORDANCE WITH AS 1742.3 AND TRAFFIC CONTROL AT WORKSITES MANUAL V6.1</p> <p>2. SIGNS &amp; DEVICES ARE TO BE PLACED IN ACCORDANCE WITH THIS TGS. MODIFICATION MAY BE MADE BY PERSONS HOLDING A RIMS "TM2/TMP" QUALIFICATION ONLY</p> <p>3. THIS DOCUMENT IS THE PROPERTY OF CATO LOGISTICS PTY LTD. AS 1742.3</p> <p>4. THIS DOCUMENT IS COPYRIGHT / PROPERTY OF CATO LOGISTICS PTY LTD. THIS DRAWING SHALL ONLY BE USED FOR THE PURPOSE FOR WHICH IT IS INTENDED. UNAUTHORISED USE OF THIS DRAWING IS PROHIBITED</p>	<p><b>PROJECT:</b> SYDNEY STREETS Harris St, Pyrmont</p>	<p><b>DATE:</b> 15/2/2023</p>	<p><b>APPROVED BY:</b> KIERAN CATO</p>	<p><b>PLAN NO.:</b> SSP-1</p>
	<p><b>COUNCIL:</b> City of Sydney</p>	<p><b>DRAWN BY:</b> KATERINA STEWART</p>	<p><b>ORIGINAL SIZE:</b> A4 LANDSCAPE</p>	<p><b>CERT:</b> TCT 0040880</p>
<p><b>APPROVAL REQUIRED:</b></p> <p>LOCAL <input checked="" type="checkbox"/></p> <p>STATE <input checked="" type="checkbox"/></p> <p>OTHER <input type="checkbox"/></p>	<p><b>CERT:</b> TCT 0039300</p>	<p><b>CLIENT:</b> City of Sydney</p>	<p><b>CONTACT:</b> Glen Woolgar</p>	<p><b>PHONE:</b> 0414 733 705</p>
<p><b>LOGO:</b> </p>	<p><b>SIGNATURE:</b> </p>	<p><b>NTS</b></p>	<p><b>TYPE:</b> TCP</p>	<p><b>REV:</b> 2.0</p>



INSTALL DATE: 10TH JUNE 2023  
 INSTALL TIMES: 0900 - 2330  
 QTY AND TYPE OF HVM AS PER  
 RISK MANAGEMENT/HVM PLAN


Local Government  
 APPROVED CONTRACTOR

NOTE:  
 Cato Location Services P/L do not accept responsibility of any traffic guidance  
 scheme if the traffic management is not implemented by Cato Location Services P/L

TRAFFIC GUIDANCE SCHEME FOR EVENTS

	x 16
	x 1
	x 1
	x 1
	x 4
	x 30

inc. cones to be installed  
with signs

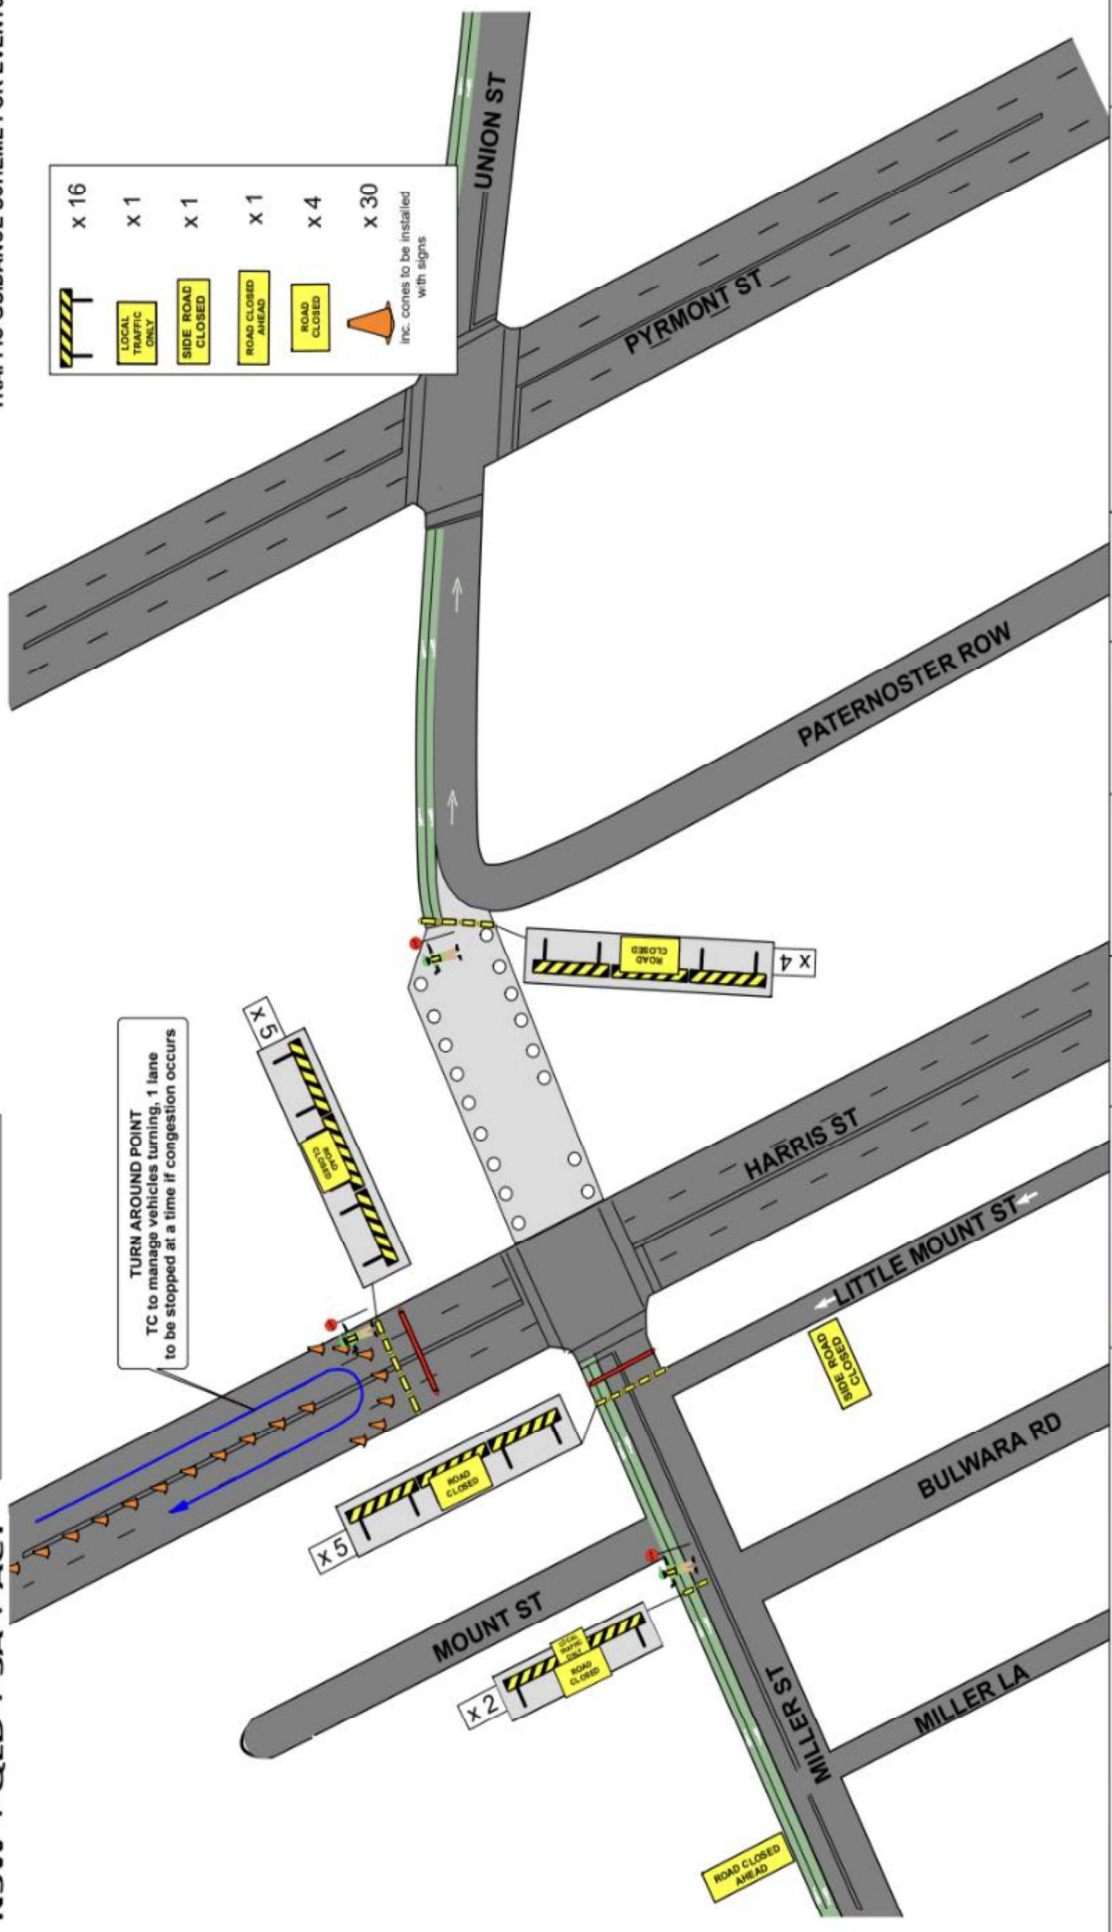

<p>NOTES:</p> <ol style="list-style-type: none"> <li>THIS TRAFFIC GUIDANCE SCHEME HAS BEEN DRAWN IN ACCORDANCE WITH AS 1742.3 AND "TRAFFIC CONTROL AT WORKSITES" MANUAL V6.1.</li> <li>SIGNS &amp; DEVICES ARE TO BE PLACED IN ACCORDANCE WITH THIS TGS. MODIFICATION MAY BE MADE BY PERSONS HOLDING A RMS "WAZTMP" QUALIFICATION ONLY.</li> <li>ALL SIGNS AND DEVICES USED MUST COMPLY WITH AUSTRALIA STANDARD AS 1742.3.</li> <li>CONES SHALL ONLY BE USED FOR THE PURPOSE FOR WHICH IT IS INTENDED. UNAUTHORISED USE OF THIS DRAWING IS PROHIBITED.</li> </ol>		<p>PLAN NO: SSP-2                  VARIANT: (A)                  TYPE: TCP                  REV: 2.0</p>
<p>PROJECT: SYDNEY STREETS                  Harris St, Pyrmont                  CLIENT: City Of Sydney                  CONTACT: Glen Woolgar                  PHONE: 0414 733 705</p>		<p>DATE: 15/2/2023                  ORIGINAL SIZE: A4 LANDSCAPE                  APPROVAL REQUIRED: LOCAL [X], STATE [X], OTHER [ ]</p>
<p>AUTHORISED BY: KIERAN CATO                  CERT: TCT 0040880</p>		<p>DATE: 15/2/2023                  ORIGINAL SIZE: A4 LANDSCAPE                  APPROVAL REQUIRED: LOCAL [X], STATE [X], OTHER [ ]</p>
<p>DRAWN BY: KATERINA STEWART                  CERT: TCT 0039300</p>		<p>DATE: 15/2/2023                  ORIGINAL SIZE: A4 LANDSCAPE                  APPROVAL REQUIRED: LOCAL [X], STATE [X], OTHER [ ]</p>
<p>COUNCIL: City of Sydney</p>		<p>DATE: 15/2/2023                  ORIGINAL SIZE: A4 LANDSCAPE                  APPROVAL REQUIRED: LOCAL [X], STATE [X], OTHER [ ]</p>
<p>APPROVAL REQUIRED: LOCAL [X], STATE [X], OTHER [ ]</p>		<p>DATE: 15/2/2023                  ORIGINAL SIZE: A4 LANDSCAPE                  APPROVAL REQUIRED: LOCAL [X], STATE [X], OTHER [ ]</p>




© COPYRIGHT

INSTALL DATE: 10TH JUNE 2023  
INSTALL TIMES: 0900 - 2330  
QTY AND TYPE OF HVM AS PER RISK MANAGEMENT/HVM PLAN

Local Government  
P B C O U N C I L  
APPROVED CONTRACTOR

**NOTE:**  
Cato Location Services P/L do not accept responsibility of any traffic guidance scheme if the traffic management is not implemented by Cato Location Services P/L

**TRAFFIC GUIDANCE SCHEME FOR EVENTS**

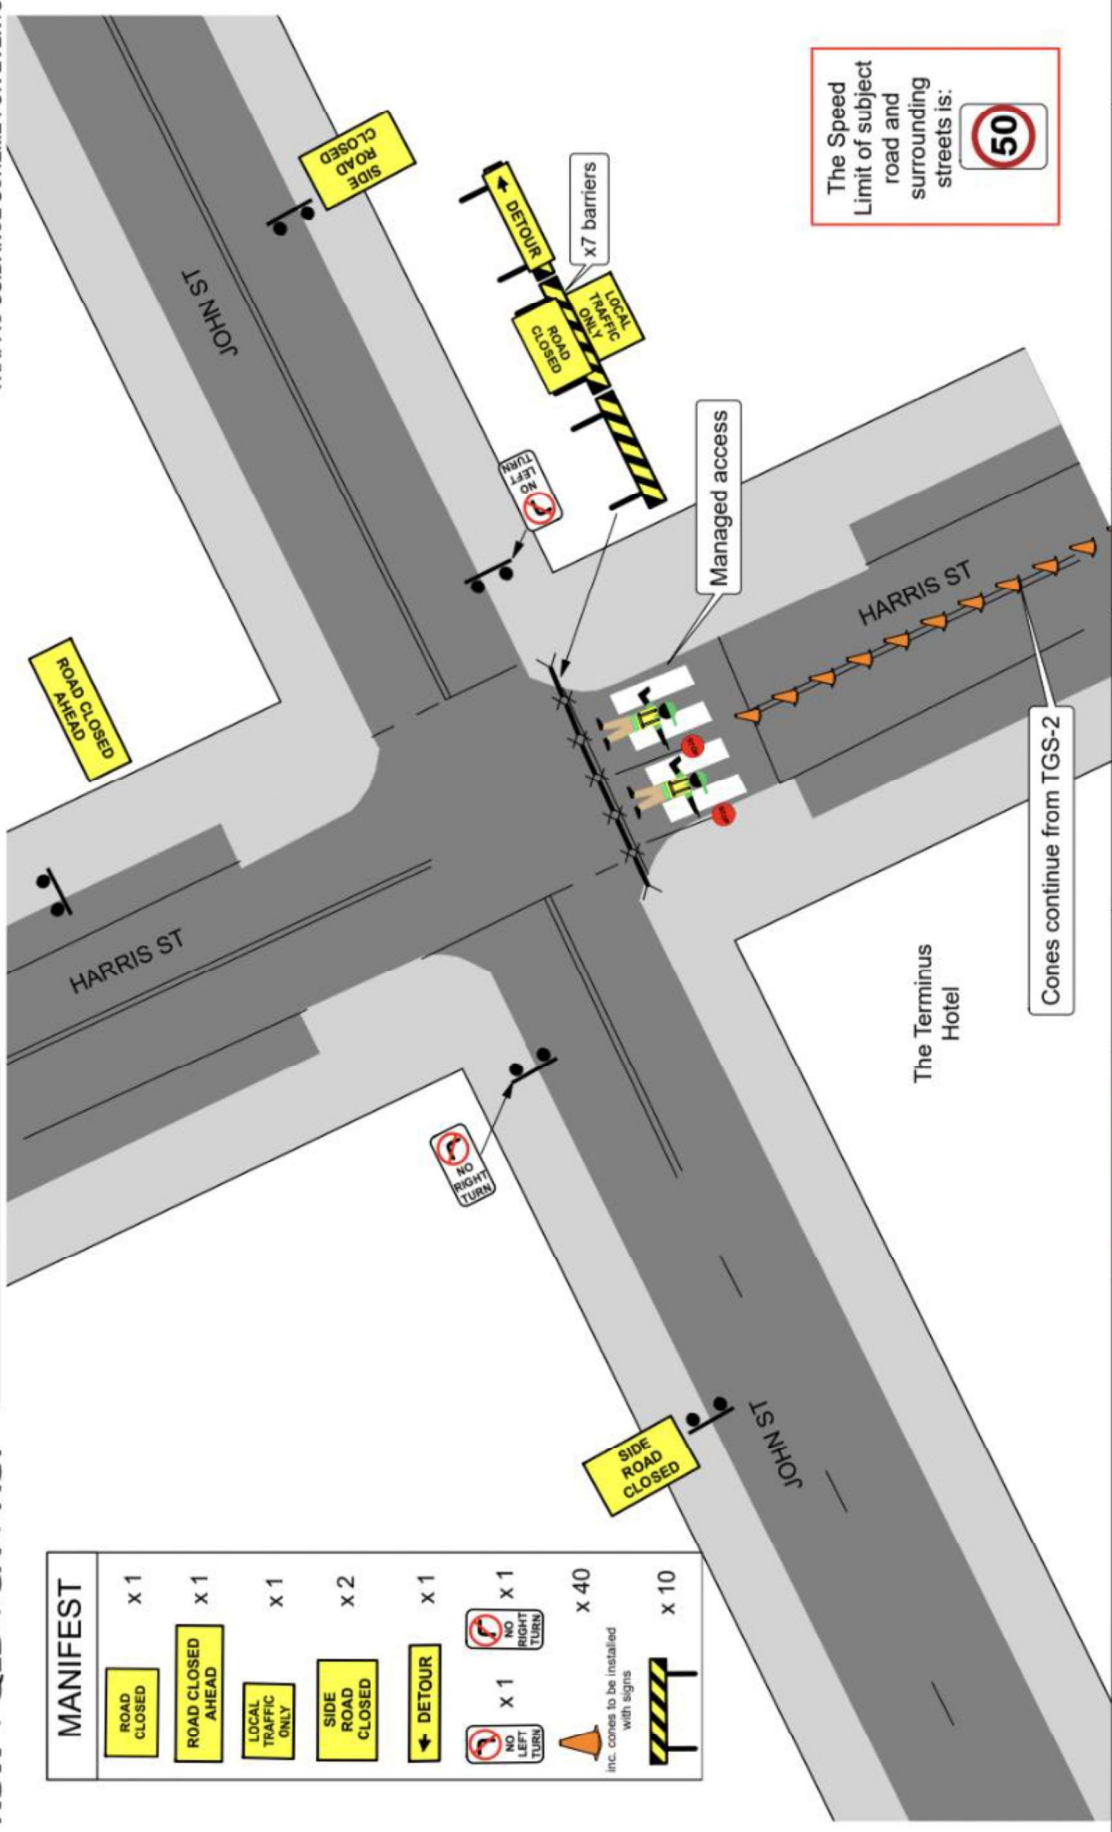

MANIFEST	
	x 1
	x 1
	x 1
	x 2
	x 1
	x 1
	x 1
	x 40
	x 10

Inc. cones to be installed with signs

The Speed Limit of subject road and surrounding streets is:

**NOTES:**

- THIS TRAFFIC GUIDANCE SCHEME HAS BEEN DRAWN IN ACCORDANCE WITH AS 1742.3 AND TRAFFIC CONTROL WORKSITES MANUAL V1.
- SIGNS & DEVICES ARE TO BE PLACED IN ACCORDANCE WITH THIS TGS. MODIFICATION MAY BE MADE BY PERSONS HOLDING A RMS "PMZTMP" QUALIFICATION ONLY.
- ALL SIGNS AND DEVICES USED MUST COMPLY WITH AUSTRALIA STANDARD AS 1742.3
- THIS DOCUMENT IS COPYRIGHT / PROPERTY OF CATO LOGISTICS PTY.LTD. THIS DRAWING SHALL NOT BE USED FOR THE PURPOSE FOR WHICH IT IS INTENDED. UNAUTHORIZED USE OF THIS DRAWING IS PROHIBITED.

© COPYRIGHT

COUNCIL:	City of Sydney	DRAWN BY:	KATERINA STEWART	DATE:	15/2/2023	PROJECT:	SYDNEY STREETS
APPROVAL REQUIRED:	LOCAL X	CERT:	KIERAN CATO	ORIGINAL SIZE:	A4 LANDSCAPE	CLIENT:	Harris St, Pyrmont
STATE X	TCT 0039300	CERT:	TCT 0040880	PHONE:	04 14 733 705	CONTACT:	Glen Woolgar
OTHER				NTS			

PLAN NO: SSP-3  
VARIANT: (A)  
TYPE: TCP  
REV: 2.0




INSTALL DATE: 10TH JUNE 2023  
INSTALL TIMES: 0900 - 2330  
QTY AND TYPE OF HYMIX PER RISK MANAGEMENT/HVM PLAN



**NOTE**  
Cato Location Services P/L do not accept responsibility of any traffic guidance scheme if the traffic management is not implemented by Cato Location Services P/L

**TRAFFIC GUIDANCE SCHEME FOR EVENT**

CHANGED TRAFFIC CONDITIONS	x 1
SIDE ROAD CLOSED	x 4
LOCAL TRAFFIC ONLY	x 6
DETOUR	x 2
DETOUR	x 1
DETOUR	x 1
ONLY	x 1
ROADS CLOSED	x 1
inc. cones to be installed with signs	x 18

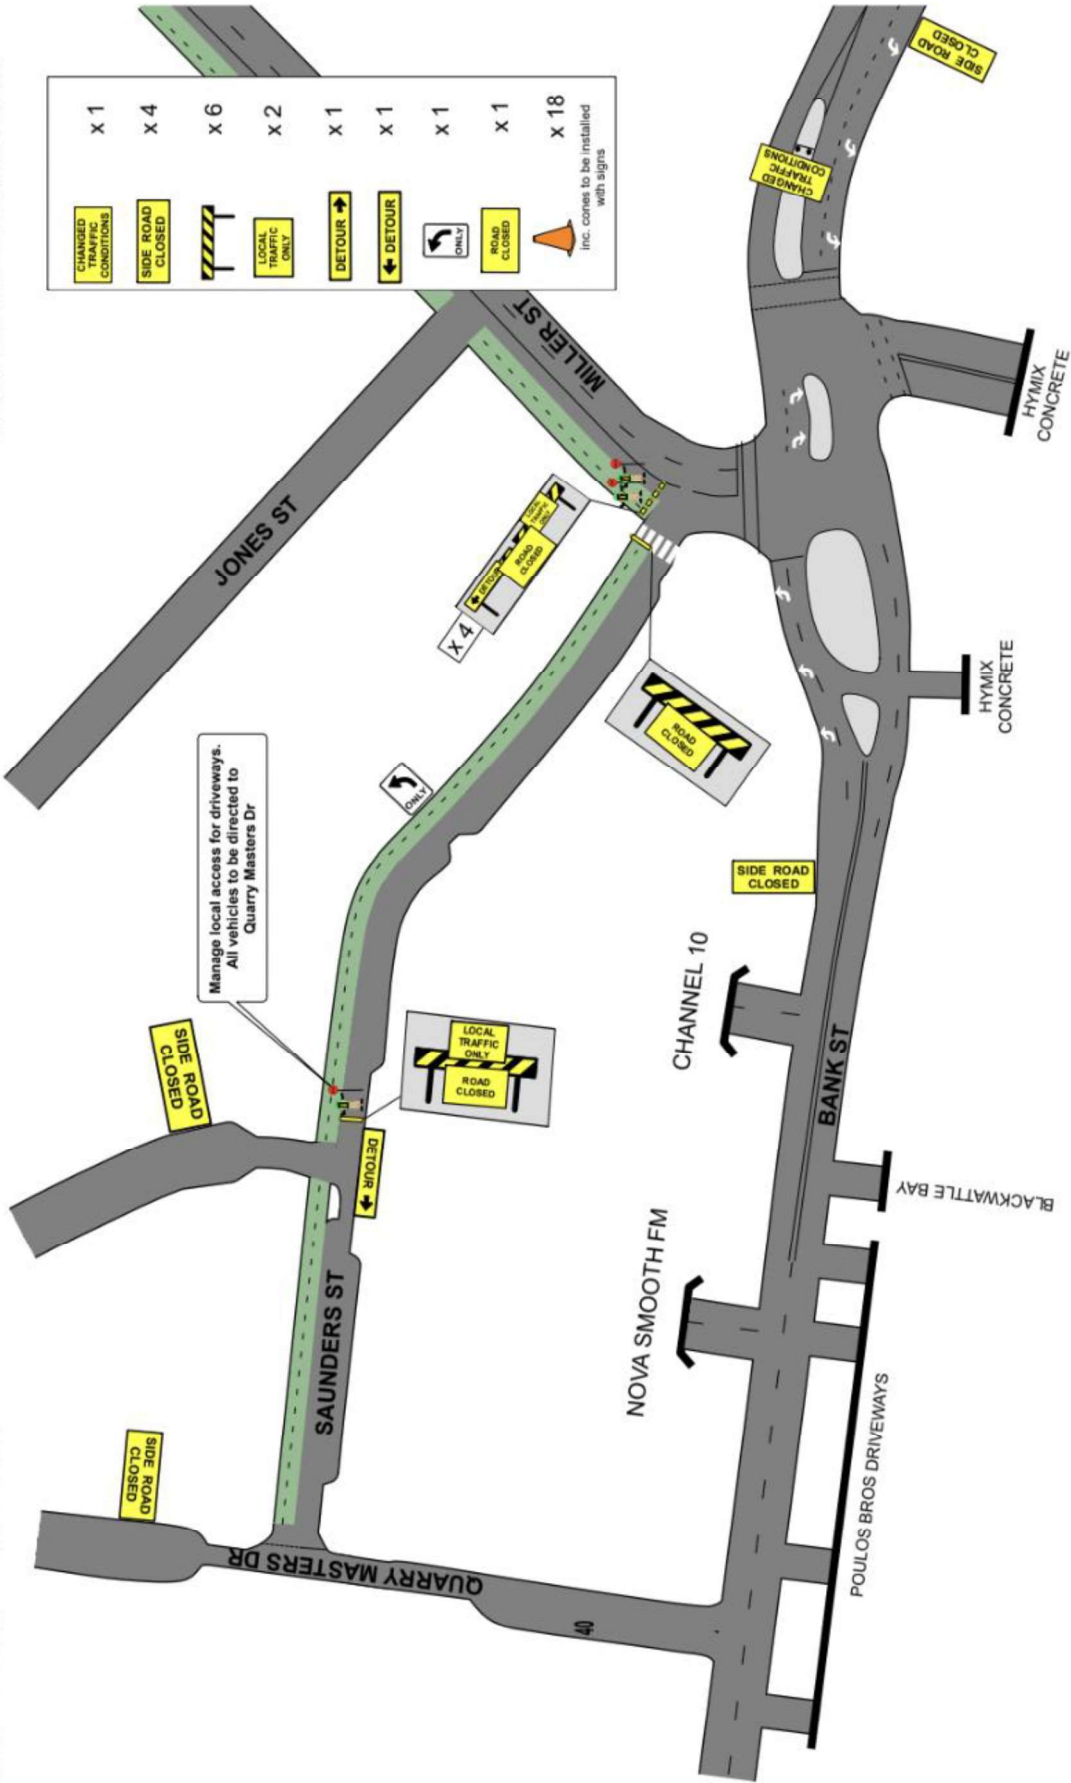

Manage local access for driveways. All vehicles to be directed to Quarry Masters Dr

<p><b>NOTES:</b></p> <p>1. THIS TRAFFIC GUIDANCE SCHEME HAS BEEN DRAWN IN ACCORDANCE WITH AS 1742.3 AND "TRAFFIC CONTROL AT WORKSITES" MANUAL V6.1.</p> <p>2. SIGNS &amp; DEVICES ARE TO BE PLACED IN ACCORDANCE WITH THIS TGS. MODIFICATION MAY BE MADE BY PERSONS HOLDING A RMS "PH2TMP" QUALIFICATION ONLY.</p> <p>3. ALL SIGNS AND DEVICES USED MUST COMPLY WITH AUSTRALIA STANDARD AS 1942.3.</p> <p>4. THIS DRAWING IS THE PROPERTY OF CR+O. UNAUTHORISED REPRODUCTION OR UNAUTHORISED USE OF THIS DRAWING IS PROHIBITED.</p>		<p>PLAN NO.: SSP-4</p> <p>VARIANT: (A)</p> <p>TYPE: TCP</p> <p>REV: 2.0</p>
<p>COUNCIL: City of Sydney</p> <p>APPROVAL REQUIRED: LOCAL</p> <p>STATE: X</p> <p>OTHER: X</p>	<p>DRAWN BY: KATERINA STEWART</p> <p>CERT: TCT 0039300</p> <p>APPROVED BY: KIERAN CATO</p> <p>CERT: TCT 0040880</p>	<p>PROJECT: SYDNEY STREETS</p> <p>LOCATION: Harris St, Pyrmont</p> <p>CLIENT: City of Sydney</p> <p>CONTACT: Glen Woolgar</p> <p>PHONE: 0414 733 705</p>
<p>DATE: 15/2/2023</p> <p>ORIGINAL SIZE: A4 LANDSCAPE</p> <p>NTS</p>	<p>APPROVED BY: KATERINA STEWART</p> <p>CERT: TCT 0039300</p>	<p>DATE: 15/2/2023</p> <p>ORIGINAL SIZE: A4 LANDSCAPE</p> <p>NTS</p>

INSTALL DATE: 10TH JUNE 2023  
 INSTALL TIMES: 0900 - 2330  
 QTY AND TYPE OF HVM/AS PER  
 RISK MANAGEMENT/HVM PLAN




**NOTE**  
 Cato Location Services PtyA do not accept responsibility of any traffic guidance  
 whenever if the traffic management is not implemented by Cato Location Services PtyA

**TRAFFIC GUIDANCE SCHEME FOR EVENT**

	x 1
	x 4
	x 6
	x 2
	x 1
	x 1
	x 1
	x 18

inc. cones to be installed with signs

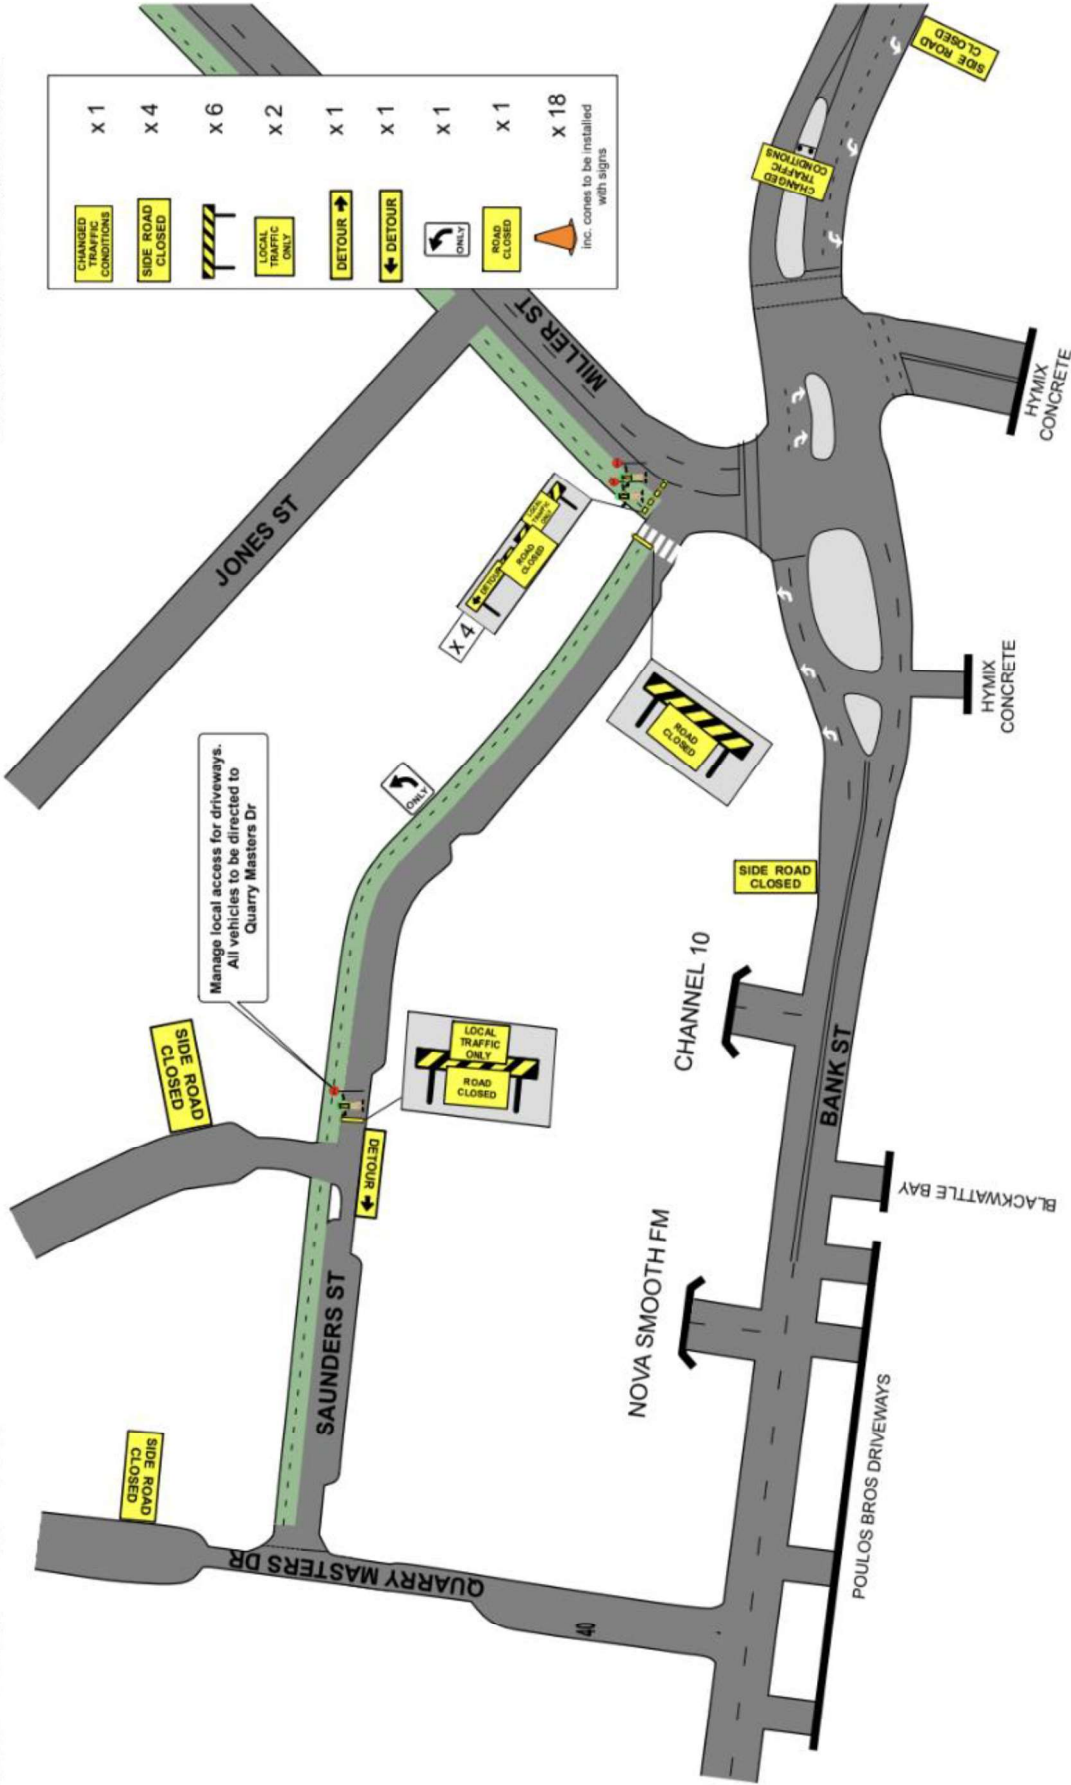

**NOTES:**  
 1. THIS TRAFFIC GUIDANCE SCHEME HAS BEEN DRAWN IN ACCORDANCE WITH AS 1742.3 AND  
 'TRAFFIC CONTROL AT WORKSITES' MANUAL V1.1.  
 2. SIGNS & DEVICES ARE TO BE PLACED IN ACCORDANCE WITH THIS TGS. MODIFICATION MAY  
 BE MADE BY PERSONS HOLDING A RMS 'PAZTMP' QUALIFICATION ONLY.  
 3. ALL SIGNS AND DEVICES USED MUST COMPLY WITH AUSTRALIA STANDARD AS1742.3  
 4. THIS DOCUMENT IS COPYRIGHT / PROPERTY OF CATO LOGISTICS PTY/LTD. THIS  
 DOCUMENT IS FOR THE EXCLUSIVE USE OF THE USER FOR WHICH IT IS INTENDED.  
 UNAUTHORISED USE OF THIS DRAWING IS PROHIBITED.

© COPYRIGHT

<b>COUNCIL:</b> City of Sydney	<b>DRAWN BY:</b> KATERINA STEWART CERT	<b>DATE:</b> 15/2/2023	<b>PROJECT:</b> SYDNEY STREETS	<b>PLAN NO.:</b> SSP-4
<b>APPROVAL REQUIRED:</b> LOCAL X STATE X OTHER	<b>AUTHORISED BY:</b> KIERAN CATO CERT	<b>ORIGINAL SIZE:</b> A4 LANDSCAPE	<b>CLIENT:</b> City of Sydney	<b>VARIANT:</b> (A)
	<b>TCT:</b> 0039300	<b>NTS</b>	<b>CONTACT:</b> Glen Woolgar	<b>TYPE:</b> TCP
	<i>K. Stewart</i>		<b>PHONE:</b> 0414 733 705	<b>REV:</b> 2.0



INSTALL DATE: 10TH JUNE 2023  
INSTALL TIMES: 0900 - 2330  
CITY AND TYPE OF HVM AS PER  
RISK MANAGEMENT/HVM PLAN



**NOTE**  
Cato Location Services Pty, do not accept responsibility of any traffic guidance  
provided if the traffic management is not implemented by Cato Location Services Pty.


**TRAFFIC GUIDANCE SCHEME FOR EVENTS**

MANIFEST	
← DETOUR	x 5
DETOUR →	x 4

**EVENT AREA**

**PARTIAL CLOSURE**

The Speed Limit of subject road and surrounding streets is:

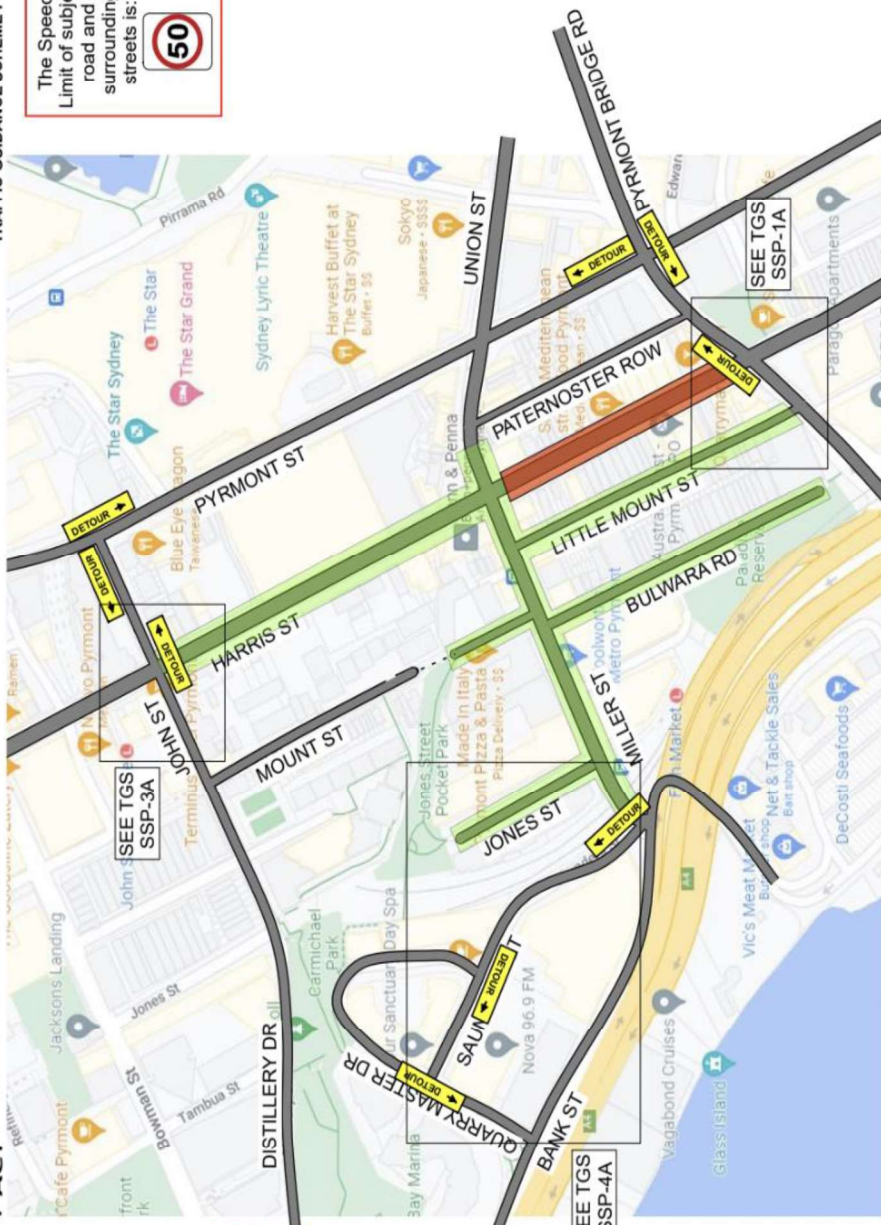

**NOTES:**

- THIS TRAFFIC GUIDANCE SCHEME HAS BEEN DRAWN IN ACCORDANCE WITH AS 1742.3 AND
- TRAFFIC CONTROL AT WORKSITES MANUAL, V6.1.
- ALL SIGNS AND DEVICES USED MUST COMPLY WITH AUSTRALIA STANDARD AS1742.3
- THIS DOCUMENT IS COPYRIGHT / PROPERTY OF CATO LOGISTICS PTY LTD. THIS DOCUMENT IS NOT TO BE REPRODUCED OR TRANSMITTED IN ANY FORM OR BY ANY MEANS, UNAUTHORISED USE OF THIS DRAWING IS PROHIBITED.

© COPYRIGHT

<b>COUNCIL:</b> City of Sydney	<b>DRAWN BY:</b> KIERAN CATO CERT	<b>DATE:</b> 16/02/2023	<b>PROJECT:</b> SYDNEY STREETS Harris St, Pyrmont
<b>APPROVAL REQUIRED:</b> LOCAL <input checked="" type="checkbox"/> STATE <input checked="" type="checkbox"/> OTHER	<b>AUTHORISED BY:</b> KIERAN CATO CERT	<b>ORIGINAL SIZE:</b> A4 LANDSCAPE	<b>PLAN No.:</b> SSP-5
	<b>CLIENT:</b> City of Sydney	<b>CONTRACT:</b> Glen Woolgar	<b>VARIANT:</b> (A)
	<b>PHONE:</b> 0414 733 705	<b>TYPE:</b> TCP	<b>REV:</b> 2.0