

Equipment Drop Off
 8 x Barrier Board
 3 x Road Closed Barrier
 20 x Cones


St Mary's Cathedral

This closure is to be undertaken by 5:00am and removed at 6:00am once 1B is implemented

Legend	
	Cone
	Road Closed Barrier
	Traffic Controller
	VMS

TGS No.: 1A		Closure of Prince Albert Rd at St Marys Rd, Art Gallery Rd & Hospital Rd			Sun 14 May 2023	
AGENCY	STAFF NO.	PRIMARY TASK	SECONDARY TASK	TIMES	Mother's Day Classic - SYD	
TfNSW		Assist with road closure			Date Updated:	10/02/23
POLICE						
TRAFFIC CONTROLLER	2	Implement RC and assist TfNSW and Police as required.		0500-0600	Scale:	Not to Scale

THIS PLAN IS THE PROPERTY OF ESPA AND IS NOT TRANSFERABLE OR TO BE COPIED OR REPRODUCED WITHOUT WRITTEN CONSENT FROM THE AUTHOR. THIS PLAN IS ONLY VALID FOR REGULATORY APPROVAL WHEN SUBMITTED BY ESPA. THIS PLAN IS FOR ONE-OFF USE ONLY FOR THE EVENT/JOB/DATE SPECIFIED.

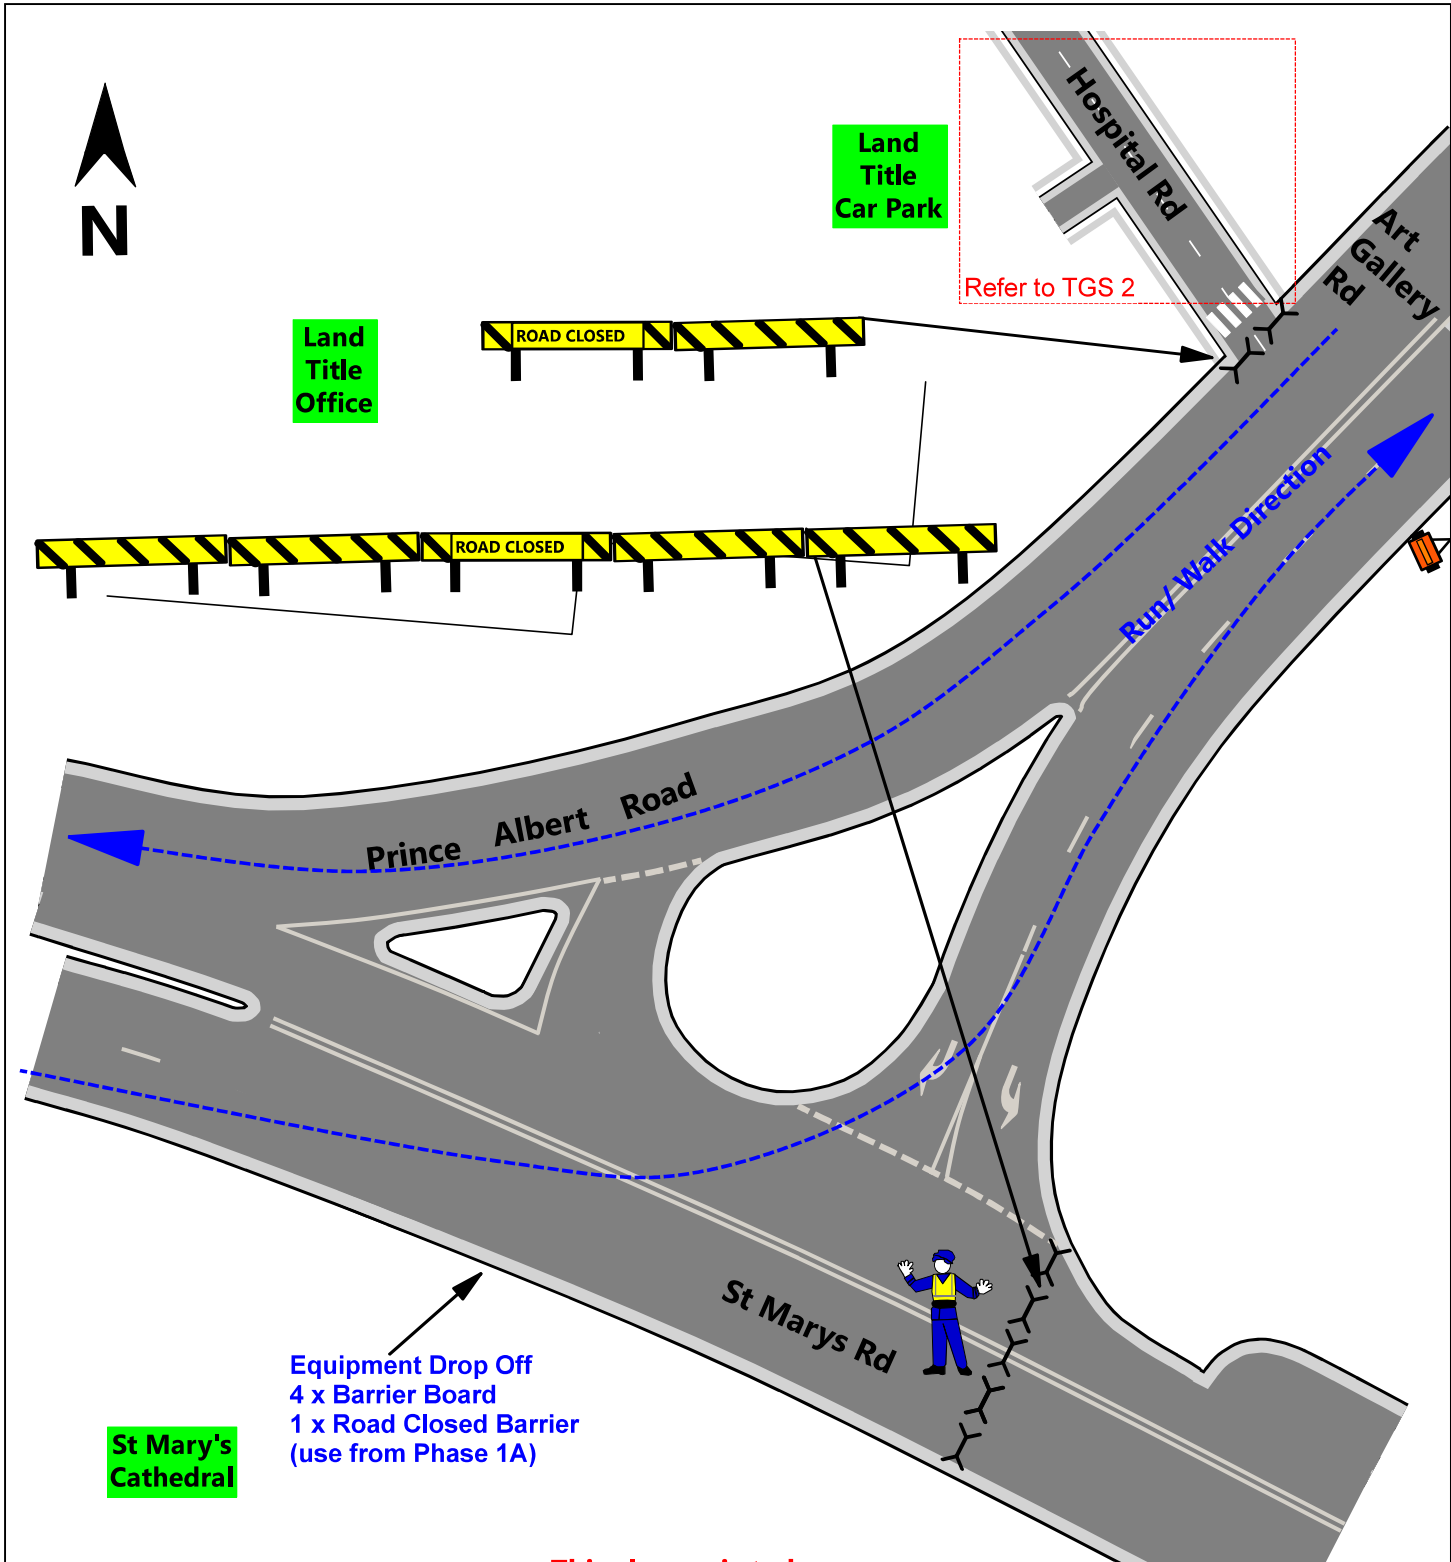


Equipment Drop Off
4 x Barrier Board
1 x Road Closed Barrier
(use from Phase 1A)

This closure is to be undertaken at 6:00am and removed at 10:00am once 1C is implemented

Legend	
	Police
	Road Closed Barrier
	VMS

TGS No.: 1B		Closure of St Mary's Rd at Prince Albert Rd			Sun 14 May 2023	
AGENCY	STAFF NO.	PRIMARY TASK	SECONDARY TASK	TIMES	Mother's Day Classic - SYD	
TfNSW		Assist with road closure			Date Updated: 10/02/23	Prepared By: Julian Sanderson Event & Sports Projects Australia Pty Ltd (ESPA) NSW Safe Work Card PWZ TMP TCT 0038206.
POLICE	1	Implement road closure.		0600-1000		
TRAFFIC CONTROLLER					Scale: Not to Scale	

THIS PLAN IS THE PROPERTY OF ESPA AND IS NOT TRANSFERABLE OR TO BE COPIED OR REPRODUCED WITHOUT WRITTEN CONSENT FROM THE AUTHOR. THIS PLAN IS ONLY VALID FOR REGULATORY APPROVAL WHEN SUBMITTED BY ESPA. THIS PLAN IS FOR ONE-OFF USE ONLY FOR THE EVENT/JOB/DATE SPECIFIED.

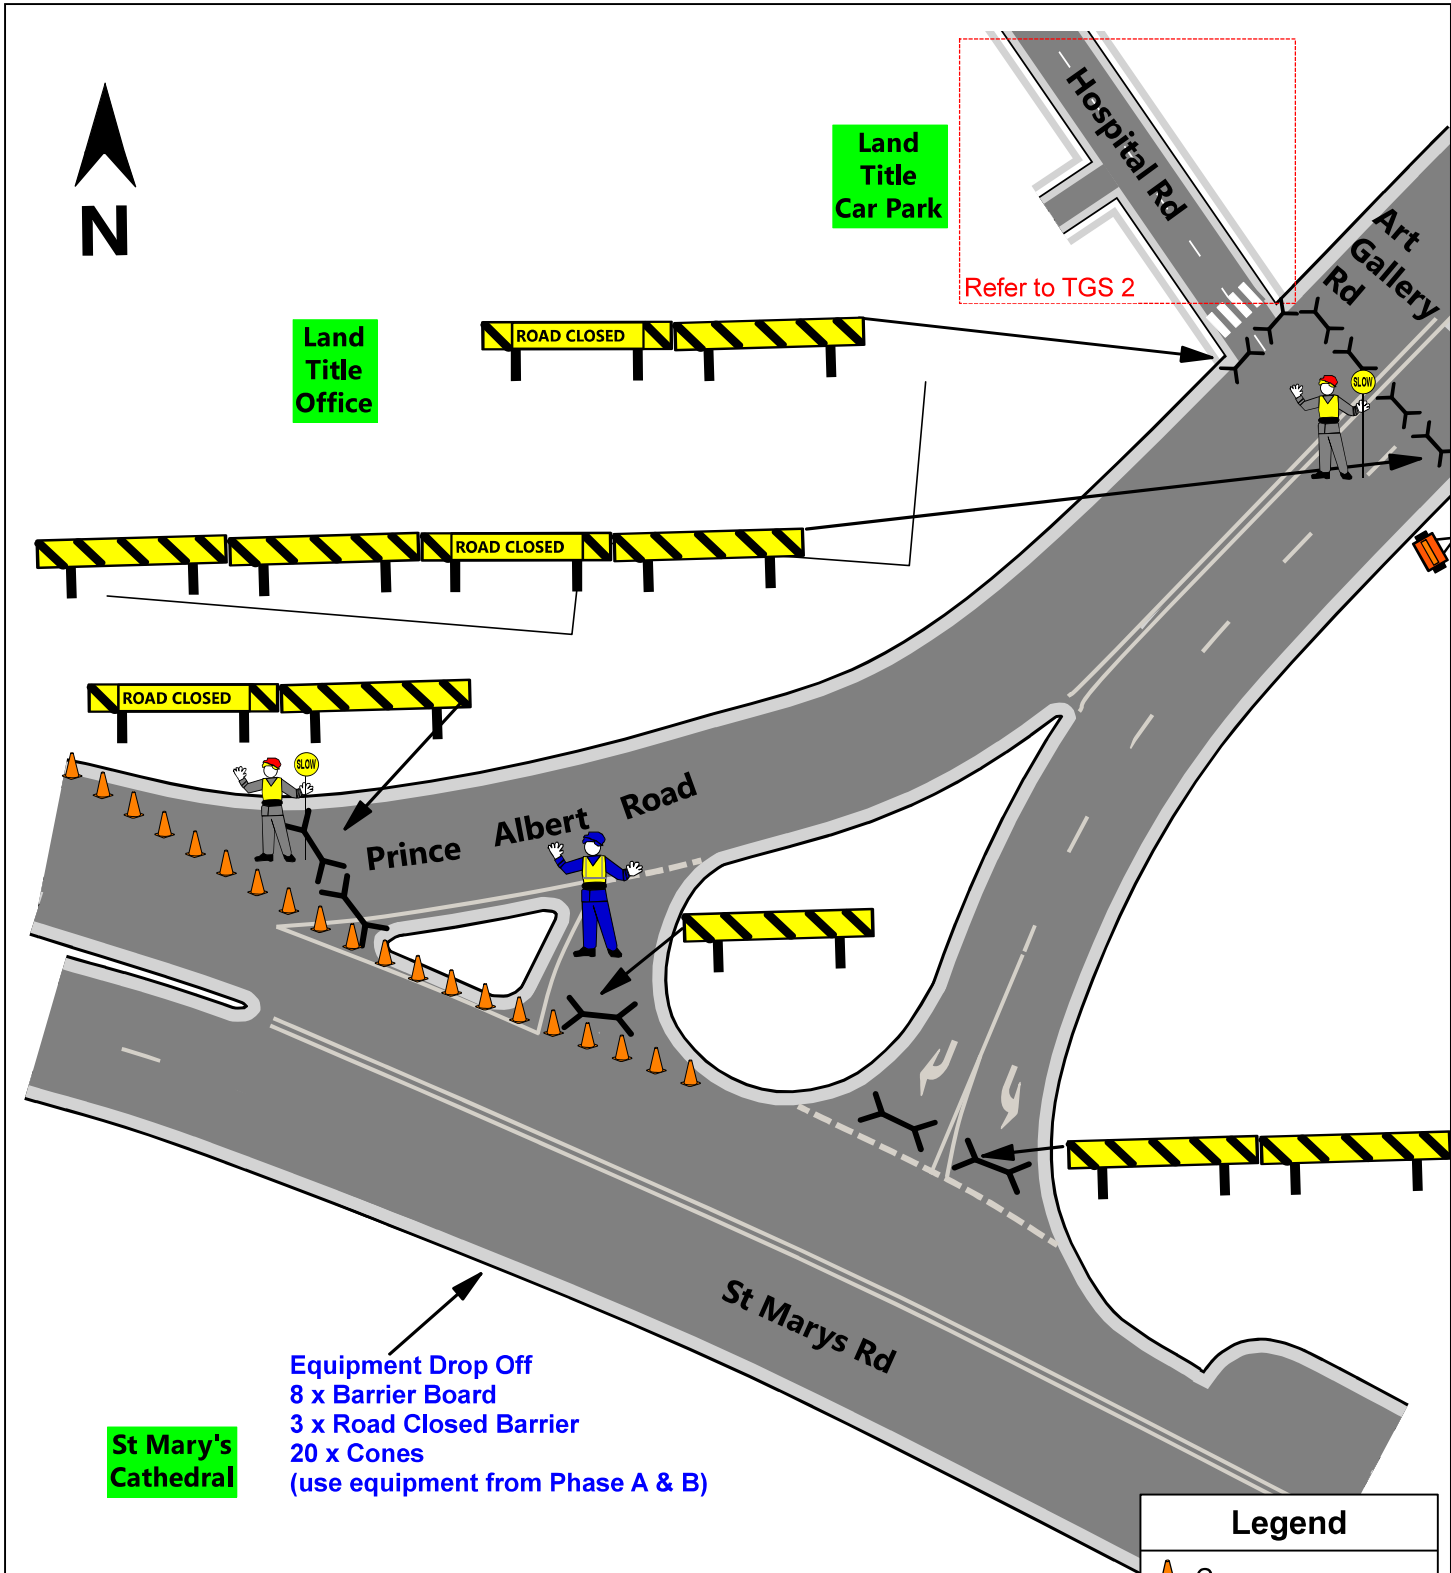


St Mary's Cathedral

Equipment Drop Off
 8 x Barrier Board
 3 x Road Closed Barrier
 20 x Cones
 (use equipment from Phase A & B)

Legend	
	Cone
	Police
	Road Closed Barrier
	Traffic Controller
	VMS

TGS No.: 1C		Closure of Prince Albert Rd at St Marys Rd, Art Gallery Rd & Hospital Rd			Sun 14 May 2023	
AGENCY	STAFF NO.	PRIMARY TASK	SECONDARY TASK	TIMES	Mother's Day Classic - SYD	
TfNSW					Date Updated:	10/02/23
POLICE	1	Assist with road closure		1000-1200		Prepared By: Julian Sanderson Event & Sports Projects Australia Pty Ltd (ESPA) NSW Safe Work Card PWZ TMP TCT 0038206.
TRAFFIC CONTROLLER	2	Implement RC and assist TfNSW and Police as required.		1000-1200	Scale:	

THIS PLAN IS THE PROPERTY OF ESPA AND IS NOT TRANSFERABLE OR TO BE COPIED OR REPRODUCED WITHOUT WRITTEN CONSENT FROM THE AUTHOR. THIS PLAN IS ONLY VALID FOR REGULATORY APPROVAL WHEN SUBMITTED BY ESPA. THIS PLAN IS FOR ONE-OFF USE ONLY FOR THE EVENT/JOB/DATE SPECIFIED.

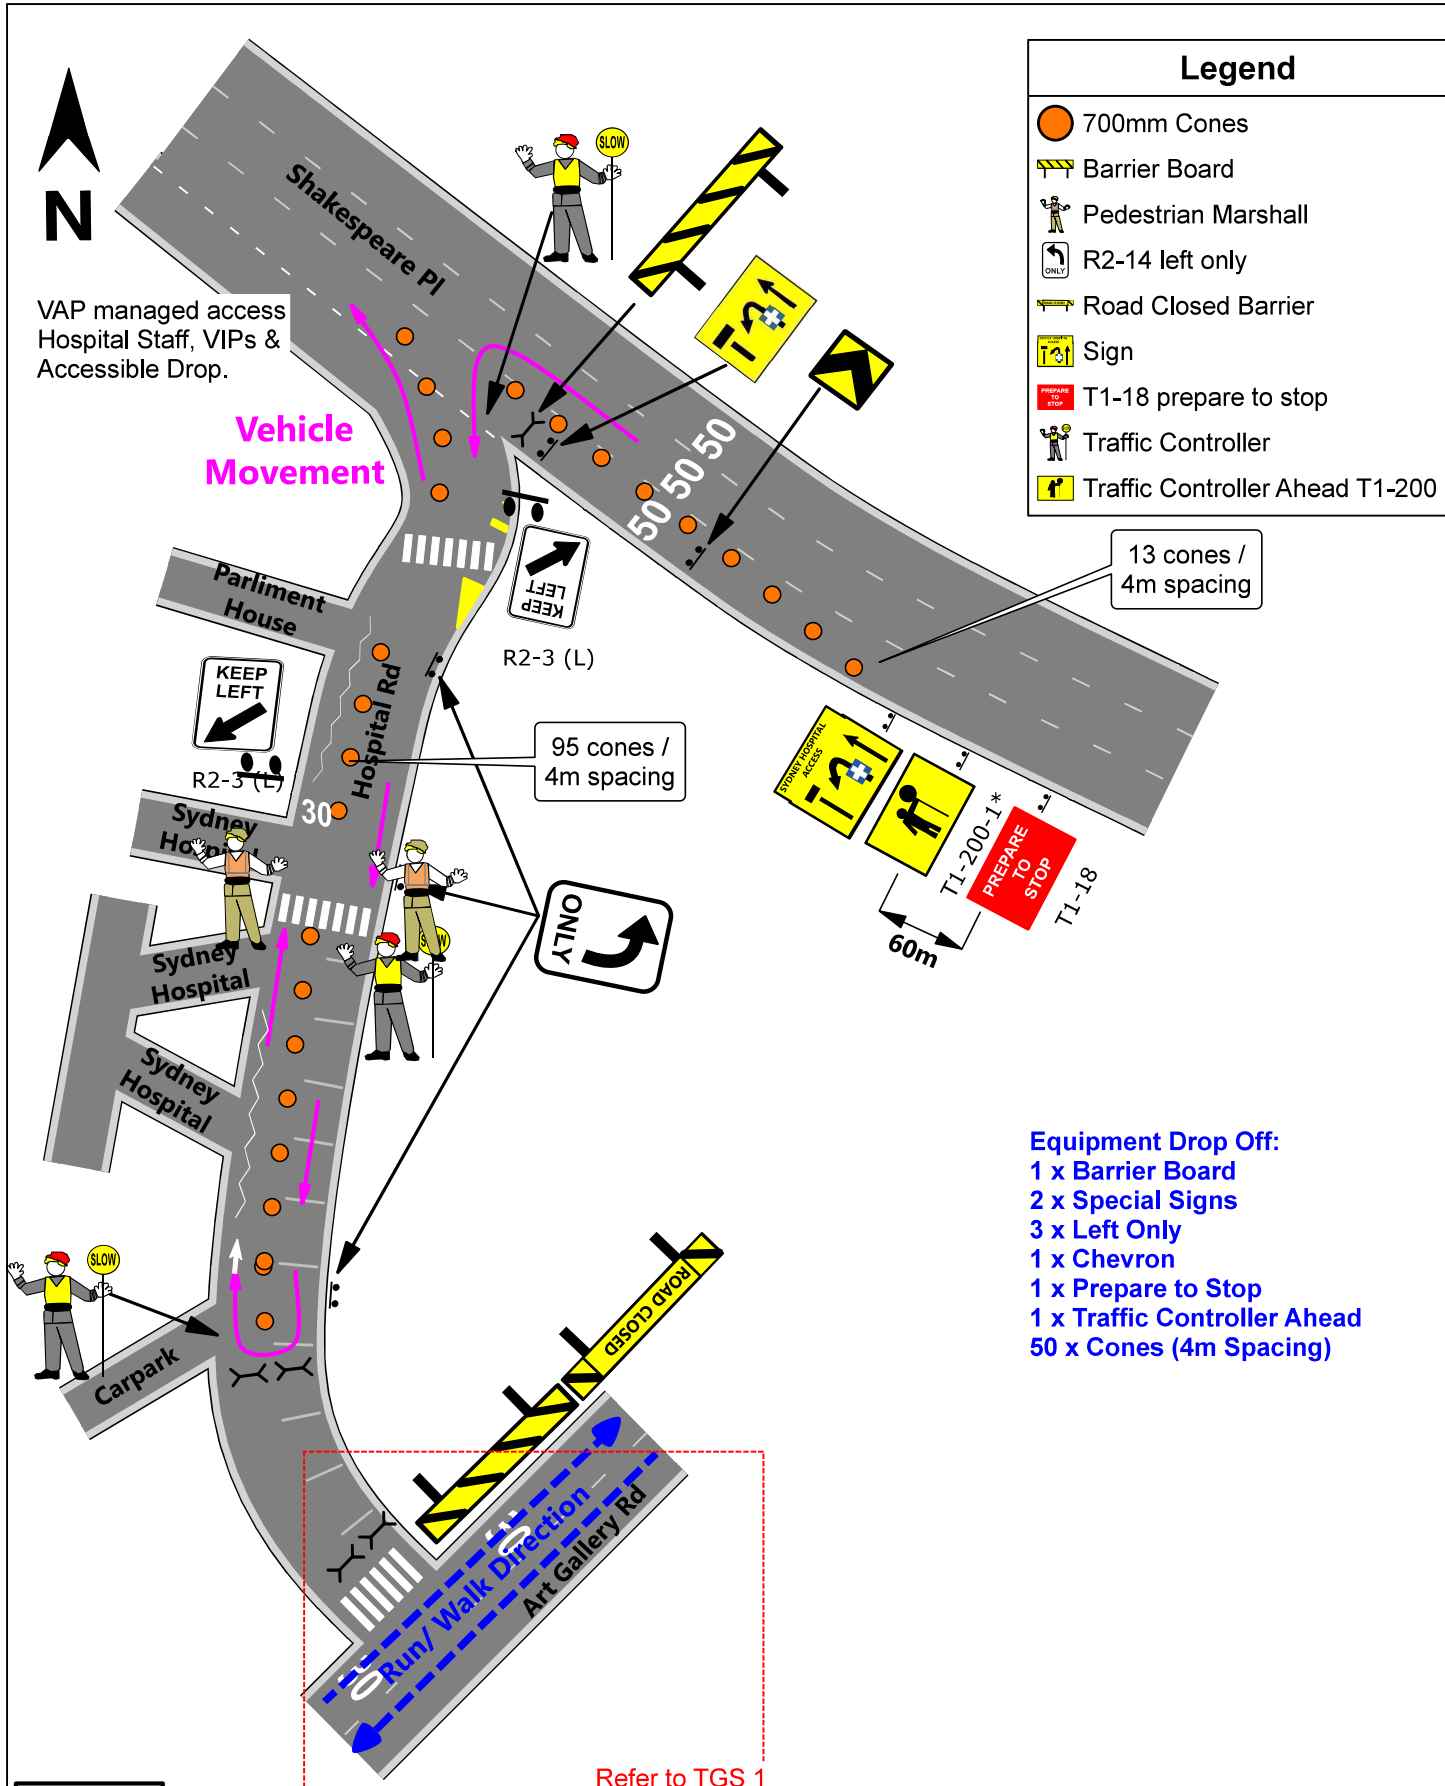


Equipment Drop Off:
 1 x Barrier Board
 2 x Special Signs
 3 x Left Only
 1 x Chevron
 1 x Prepare to Stop
 1 x Traffic Controller Ahead
 50 x Cones (4m Spacing)

Refer to TGS 1

TGS No.: 2		Closure of Hospital Rd at Art Gallery Rd, Sydney Two way on Hospital Rd from Shakespeare Pl, Sydney			Sun 14 May 2023	
AGENCY	STAFF NO.	PRIMARY TASK	SECONDARY TASK	TIMES	Mother's Day Classic - SYD	
TfNSW					Date Updated:	10/02/23
PEDESTRIAN MARSHALL	2	Assist with pedestrian movements		0500-1200		Prepared By: Julian Sanderson Event & Sports Projects Australia Pty Ltd (ESPA) NSW Safe Work Card PWZ TMP TCT 0038206.
TRAFFIC CONTROLLER	3	TC Crew to supply & setup barricades & signs	TC Crew perform Stop/Slow Traffic Control	0500-1200	Scale:	

THIS PLAN IS THE PROPERTY OF ESPA AND IS NOT TRANSFERABLE OR TO BE COPIED OR REPRODUCED WITHOUT WRITTEN CONSENT FROM THE AUTHOR. THIS PLAN IS ONLY VALID FOR REGULATORY APPROVAL WHEN SUBMITTED BY ESPA. THIS PLAN IS FOR ONE-OFF USE ONLY FOR THE EVENT/JOB/DATE SPECIFIED.

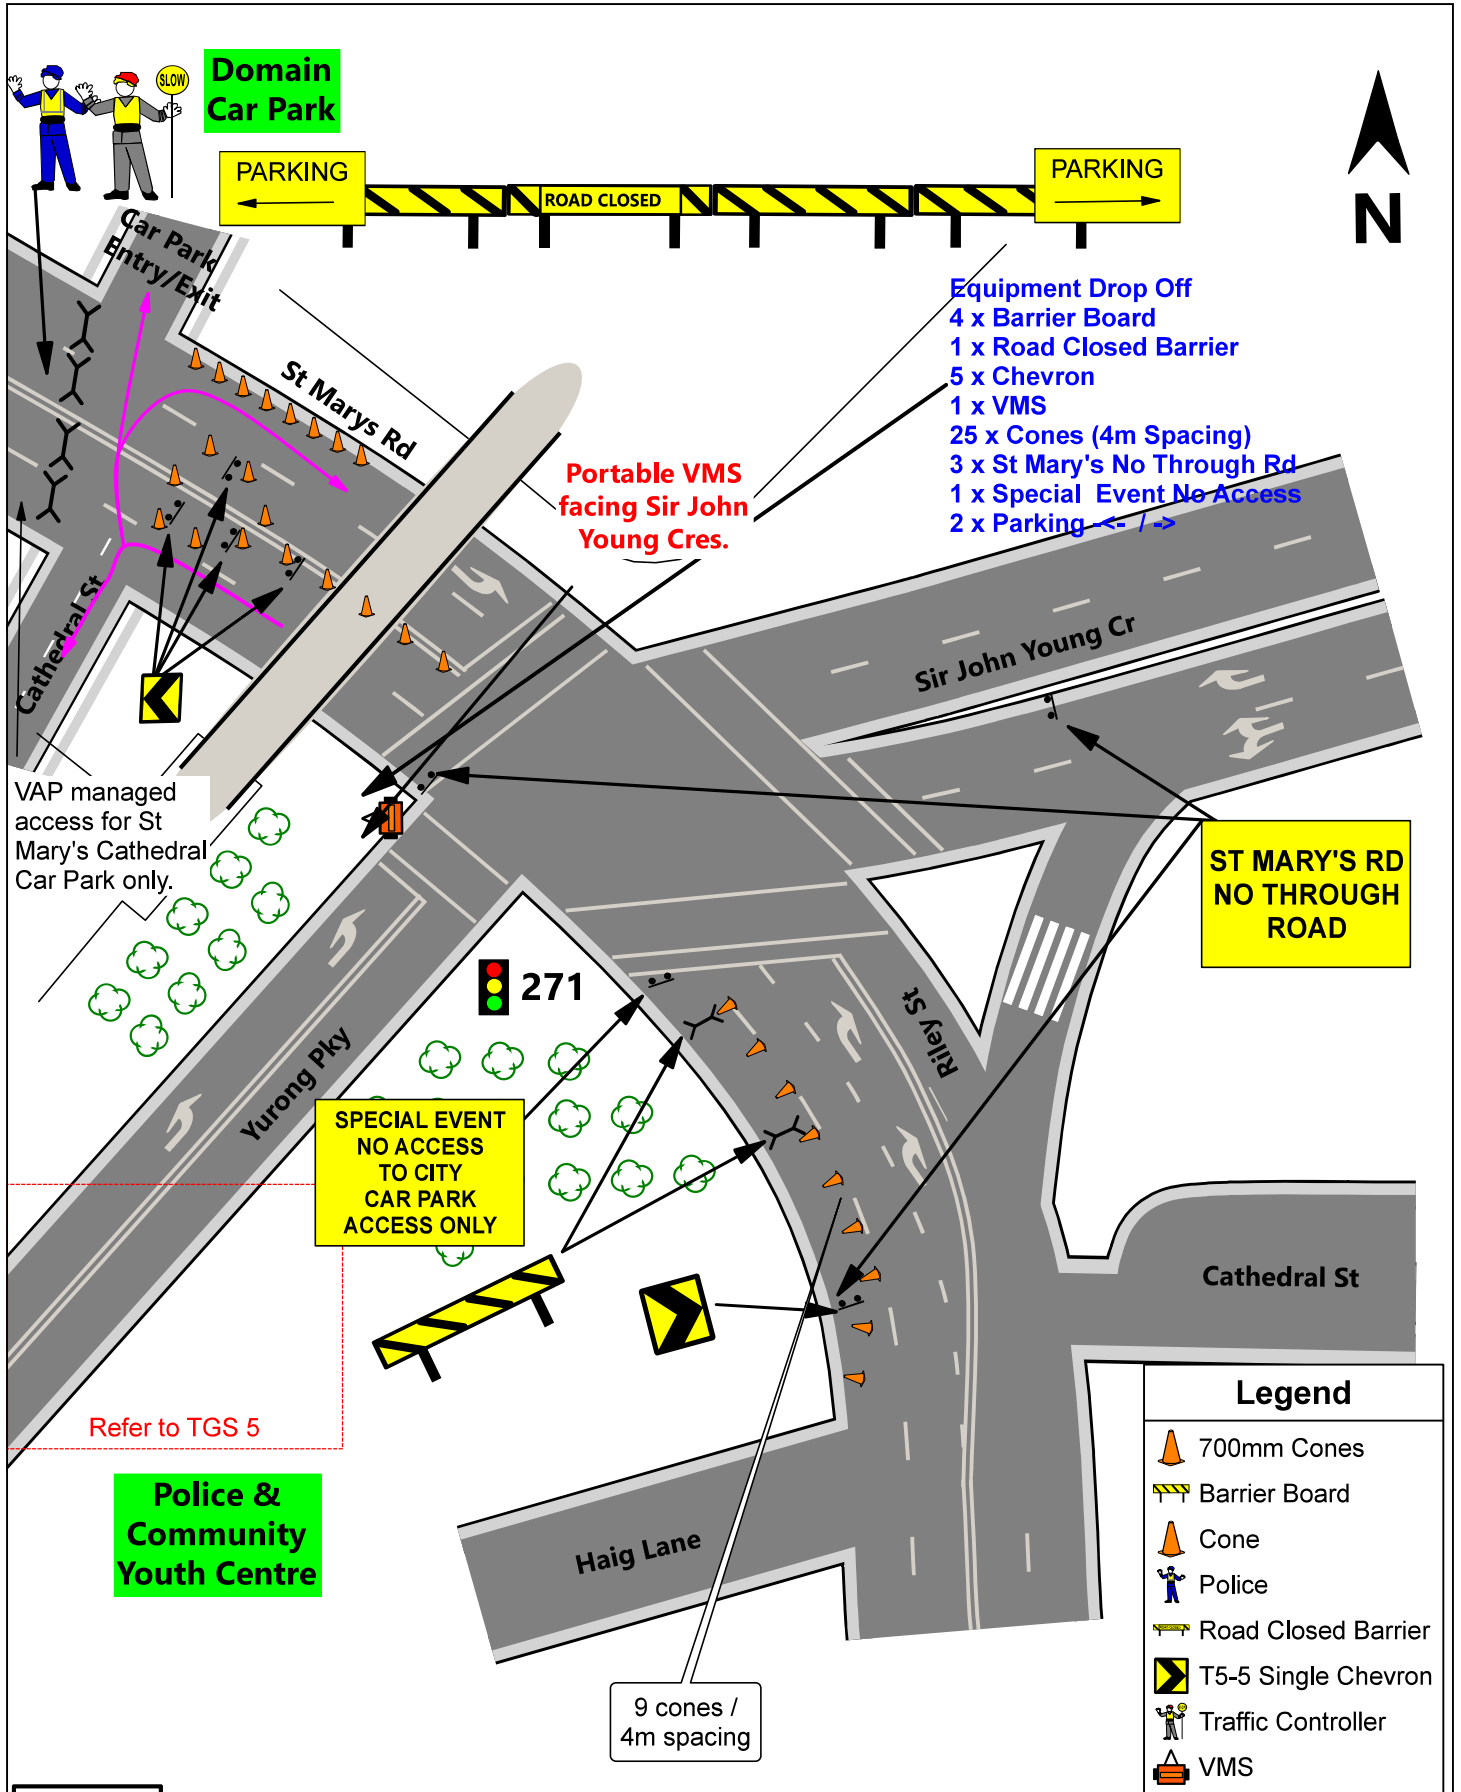


TGS No.: 3A		St Marys Rd, Riley St & Sir John Young Cr, Sydney			Sun 14 May 2023		
AGENCY	STAFF NO.	PRIMARY TASK	SECONDARY TASK	TIMES	Mother's Day Classic - SYD		
TfNSW		Assist with road closures.			Date Updated:	10/02/23	Prepared By: Julian Sanderson Event & Sports Projects Australia Pty Ltd (ESPA) NSW Safe Work Card PWZ TMP TCT 0038206.
POLICE	1	Screen Vehicles, Cathedral St Carpark, & VAP only	Monitor traffic flow	0600-1000			
TRAFFIC CONTROLLER	1	Supply & setup barricades & signs	Monitor traffic Flow	0600-1000	Scale:	Not to Scale	

THIS PLAN IS THE PROPERTY OF ESPA AND IS NOT TRANSFERABLE OR TO BE COPIED OR REPRODUCED WITHOUT WRITTEN CONSENT FROM THE AUTHOR. THIS PLAN IS ONLY VALID FOR REGULATORY APPROVAL WHEN SUBMITTED BY ESPA. THIS PLAN IS FOR ONE-OFF USE ONLY FOR THE EVENT/JOB/DATE SPECIFIED.

**Domain
Car Park**

CONTINGENCY


Contingency if
car park full.

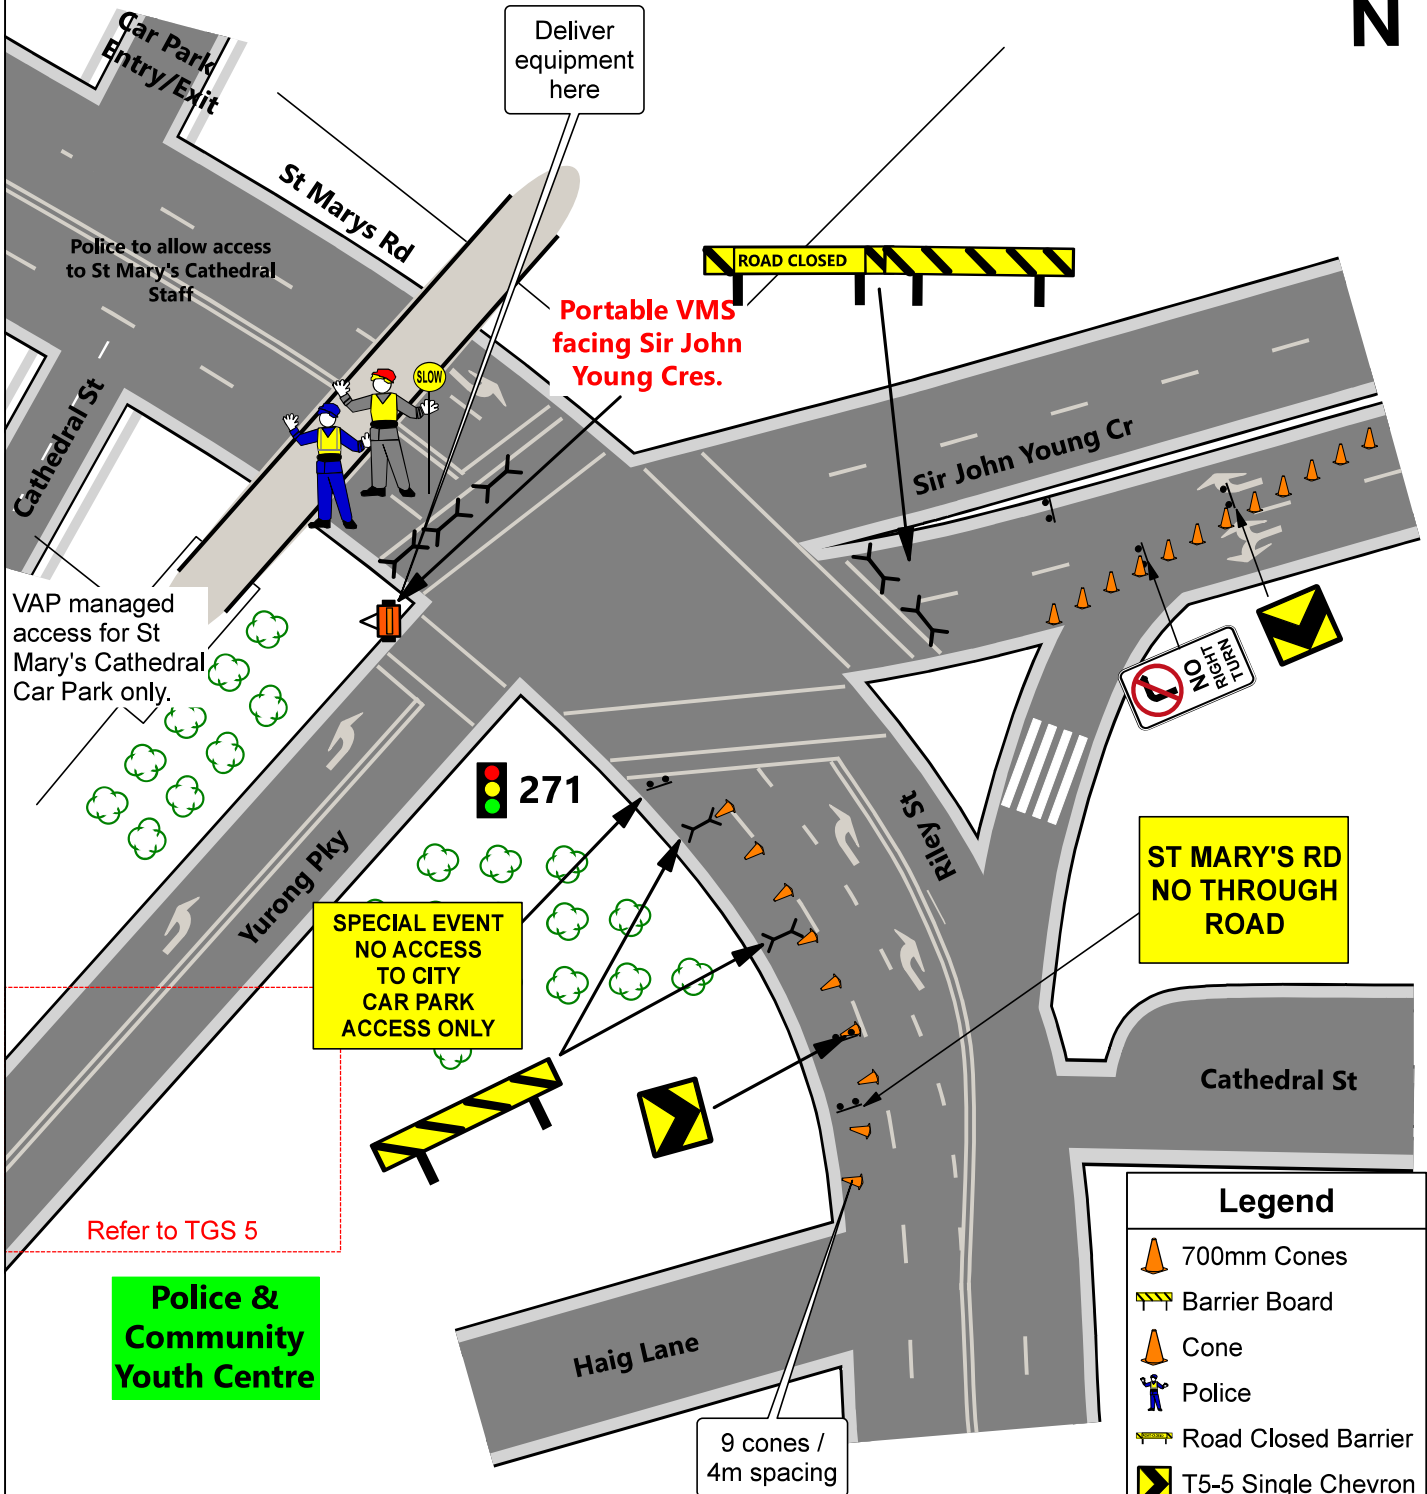

Legend	
	700mm Cones
	Barrier Board
	Cone
	Police
	Road Closed Barrier
	T5-5 Single Chevron
	Traffic Controller
	VMS


TGS No.: 3B		St Marys Rd, Riley St & Sir John Young Cr, Sydney			Sun 14 May 2023		
AGENCY	STAFF NO.	PRIMARY TASK	SECONDARY TASK	TIMES	Mother's Day Classic - SYD		
TfNSW		Assist with road closures.			Date Updated:	10/02/23	Prepared By: Julian Sanderson Event & Sports Projects Australia Pty Ltd (ESPA) NSW Safe Work Card PWZ TMP TCT 0038206.
POLICE	1	Screen Vehicles, Cathedral St Carpark, & VAP only	Monitor traffic flow	RD from			
TRAFFIC CONTROLLER	1	Supply & setup barricades & signs	Monitor traffic Flow	TGS 3A	Scale:	Not to Scale	

THIS PLAN IS THE PROPERTY OF ESPA AND IS NOT TRANSFERABLE OR TO BE COPIED OR REPRODUCED WITHOUT WRITTEN CONSENT FROM THE AUTHOR. THIS PLAN IS ONLY VALID FOR REGULATORY APPROVAL WHEN SUBMITTED BY ESPA. THIS PLAN IS FOR ONE-OFF USE ONLY FOR THE EVENT/JOB/DATE SPECIFIED.

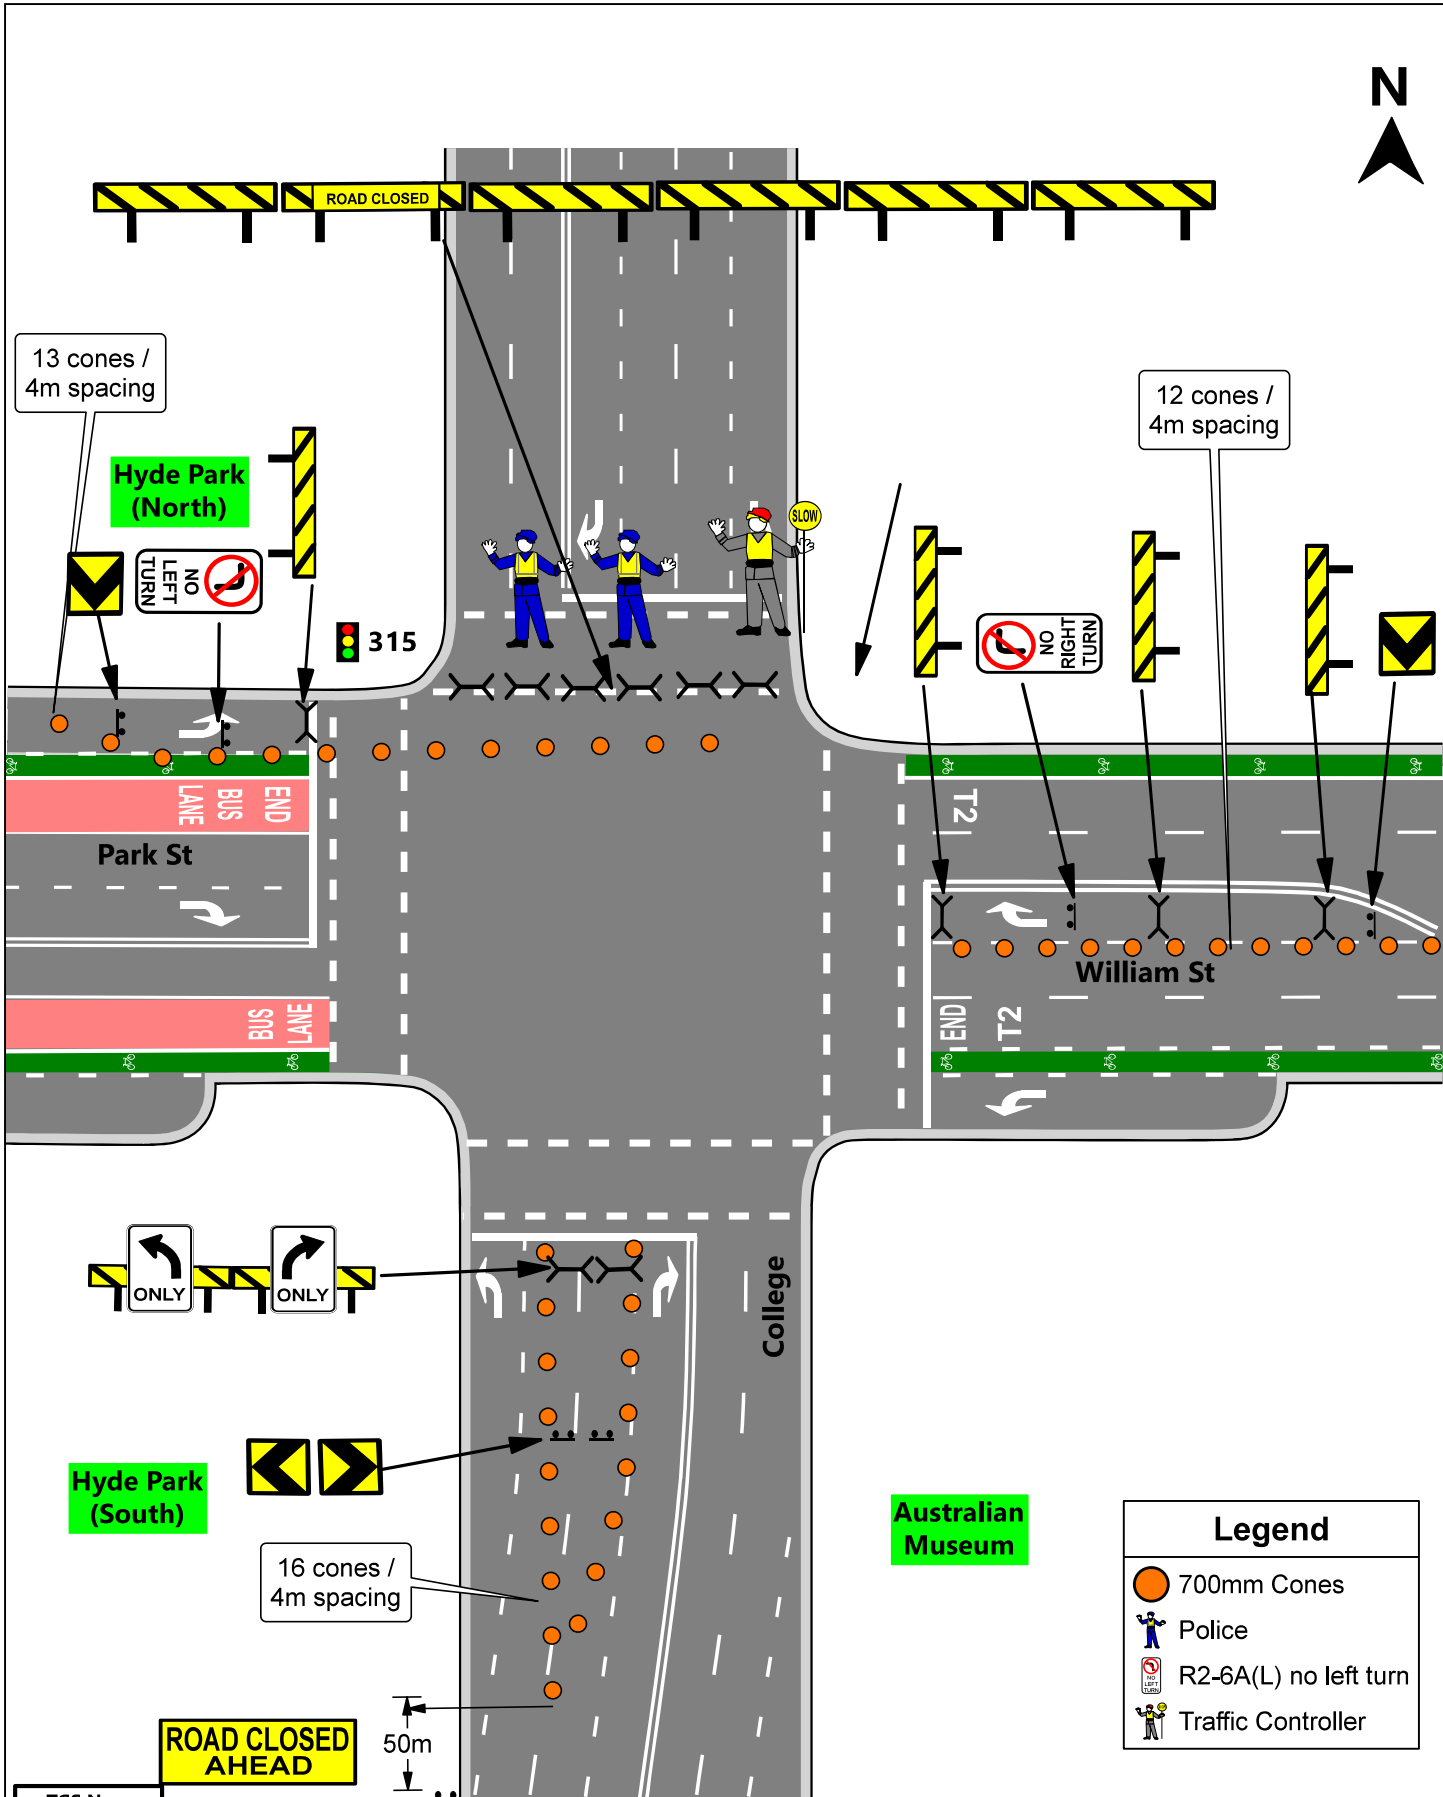

TGS No.: 4		Closure College St at Park and William St, Sydney			Sun 14 May 2023	
AGENCY	STAFF NO.	PRIMARY TASK	SECONDARY TASK	TIMES	Mother's Day Classic - SYD	
TfNSW		Assist with road closures.			Date Updated:	10/02/23
POLICE	2	Implement Road Closure		0600-1000	Prepared By: Julian Sanderson Event & Sports Projects Australia Pty Ltd (ESPA) NSW Safe Work Card PWZ TMP TCT 0038206.	
TRAFFIC CONTROLLER	1	Supply & setup barricades & signs	Implement Road Closure	0600-1000		Scale:

THIS PLAN IS THE PROPERTY OF ESPA AND IS NOT TRANSFERABLE OR TO BE COPIED OR REPRODUCED WITHOUT WRITTEN CONSENT FROM THE AUTHOR. THIS PLAN IS ONLY VALID FOR REGULATORY APPROVAL WHEN SUBMITTED BY ESPA. THIS PLAN IS FOR ONE-OFF USE ONLY FOR THE EVENT/JOB/DATE SPECIFIED.

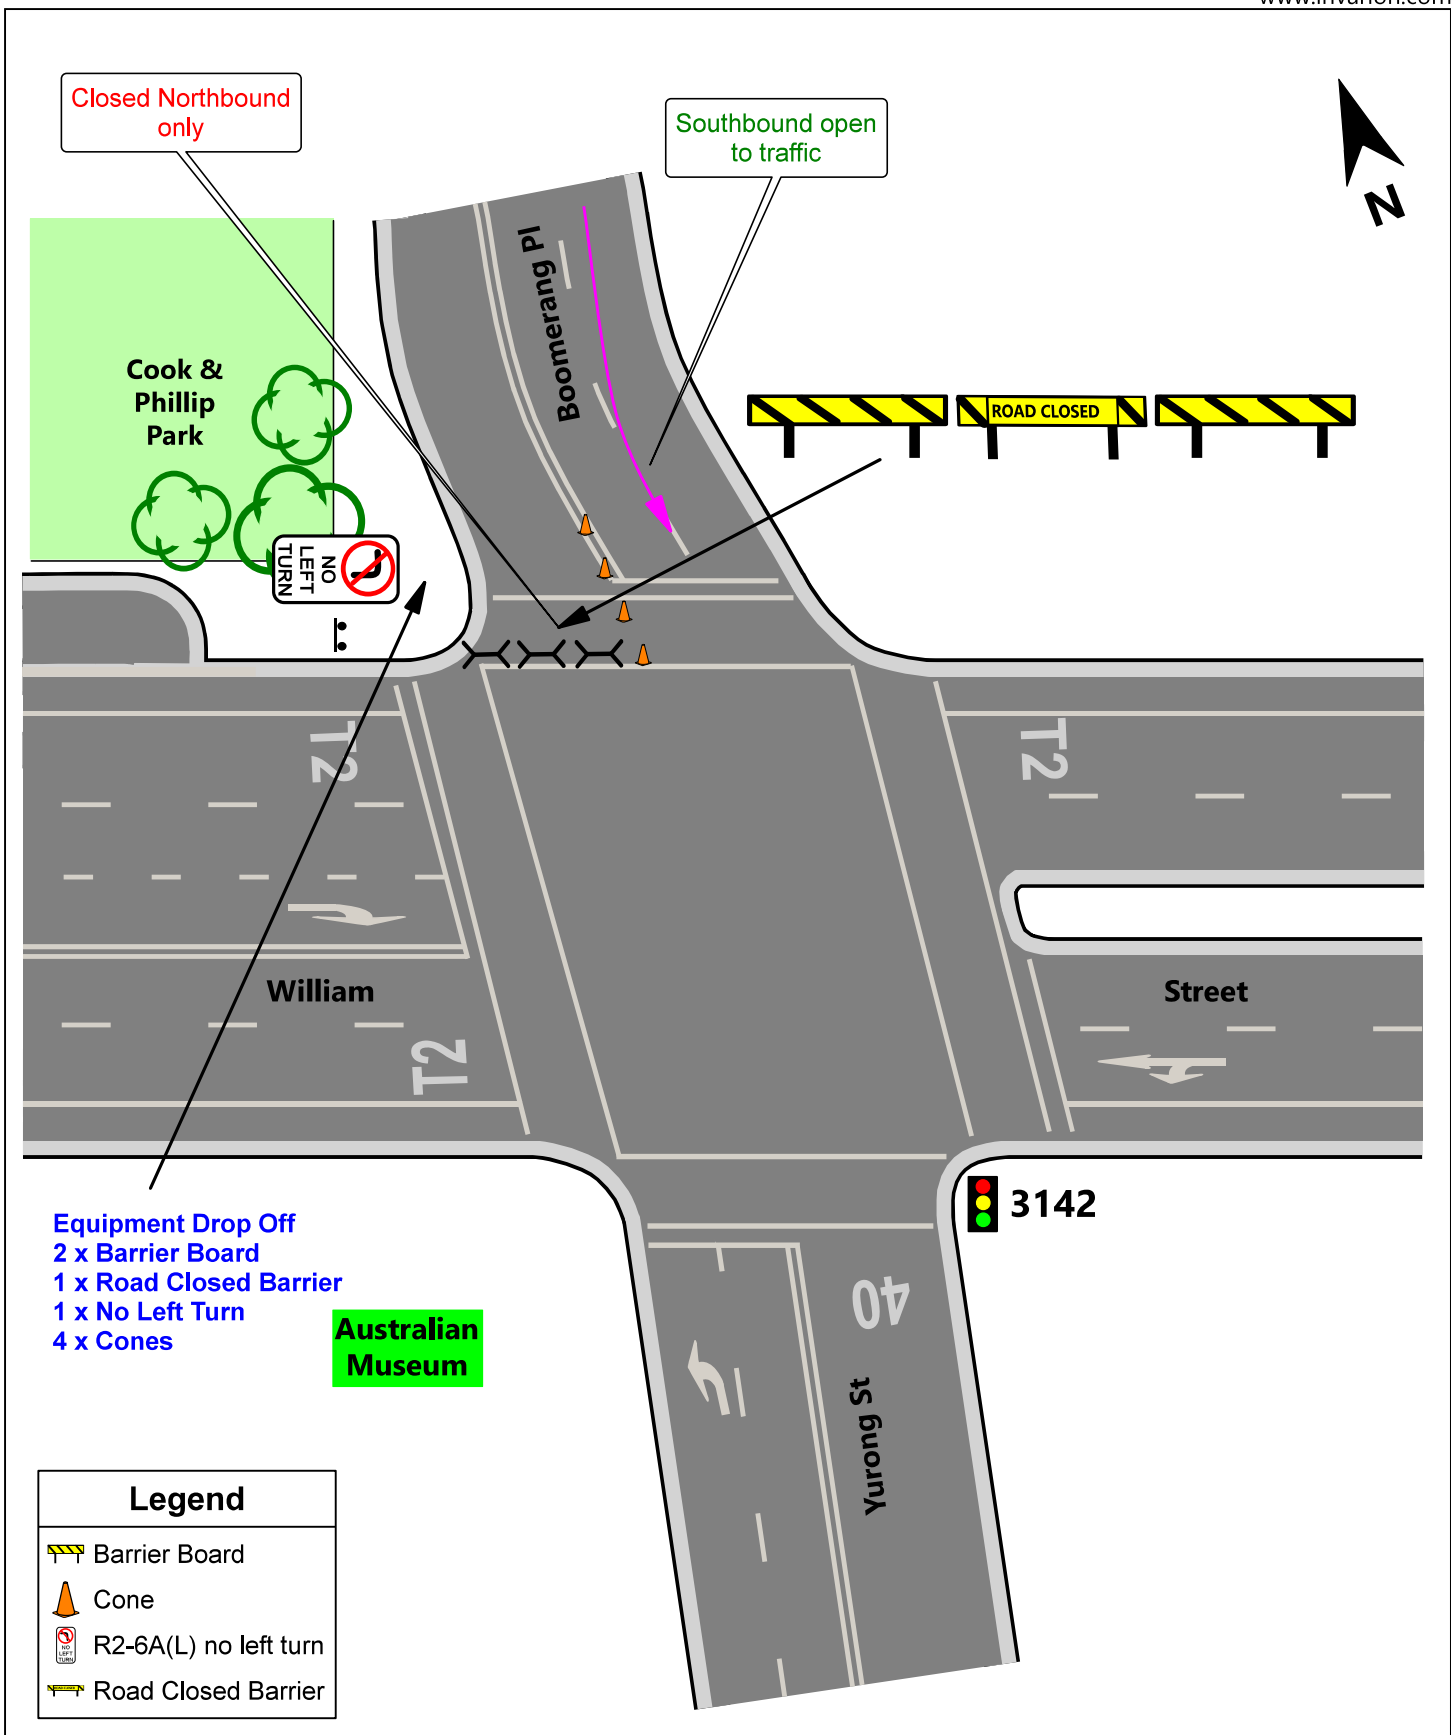

Closed Northbound only

Southbound open to traffic

Cook & Phillip Park

Boomerang Pl

ROAD CLOSED

NO LEFT TURN

William

Street

Equipment Drop Off
 2 x Barrier Board
 1 x Road Closed Barrier
 1 x No Left Turn
 4 x Cones

Australian Museum

3142


Yurong St

Legend

- Barrier Board
- Cone
- R2-6A(L) no left turn
- Road Closed Barrier

TGS No.: 5		Northbound Closure Boomerang Pl to Yurong Pkwy at William St, Sydney			Sun 14 May 2023	
AGENCY	STAFF NO.	PRIMARY TASK	SECONDARY TASK	TIMES	Mother's Day Classic - SYD	
TfNSW		Assist with road closures.			Date Updated: 10/02/23	Prepared By: Julian Sanderson Event & Sports Projects Australia Pty Ltd (ESPA) NSW Safe Work Card PWZ TMP TCT 0038206.
POLICE						
TRAFFIC CONTROLLER		Implement Road Closure & Install Signs		0600-1000	Scale: Not to Scale	

THIS PLAN IS THE PROPERTY OF ESPA AND IS NOT TRANSFERABLE OR TO BE COPIED OR REPRODUCED WITHOUT WRITTEN CONSENT FROM THE AUTHOR. THIS PLAN IS ONLY VALID FOR REGULATORY APPROVAL WHEN SUBMITTED BY ESPA. THIS PLAN IS FOR ONE-OFF USE ONLY FOR THE EVENT/JOB/DATE SPECIFIED.

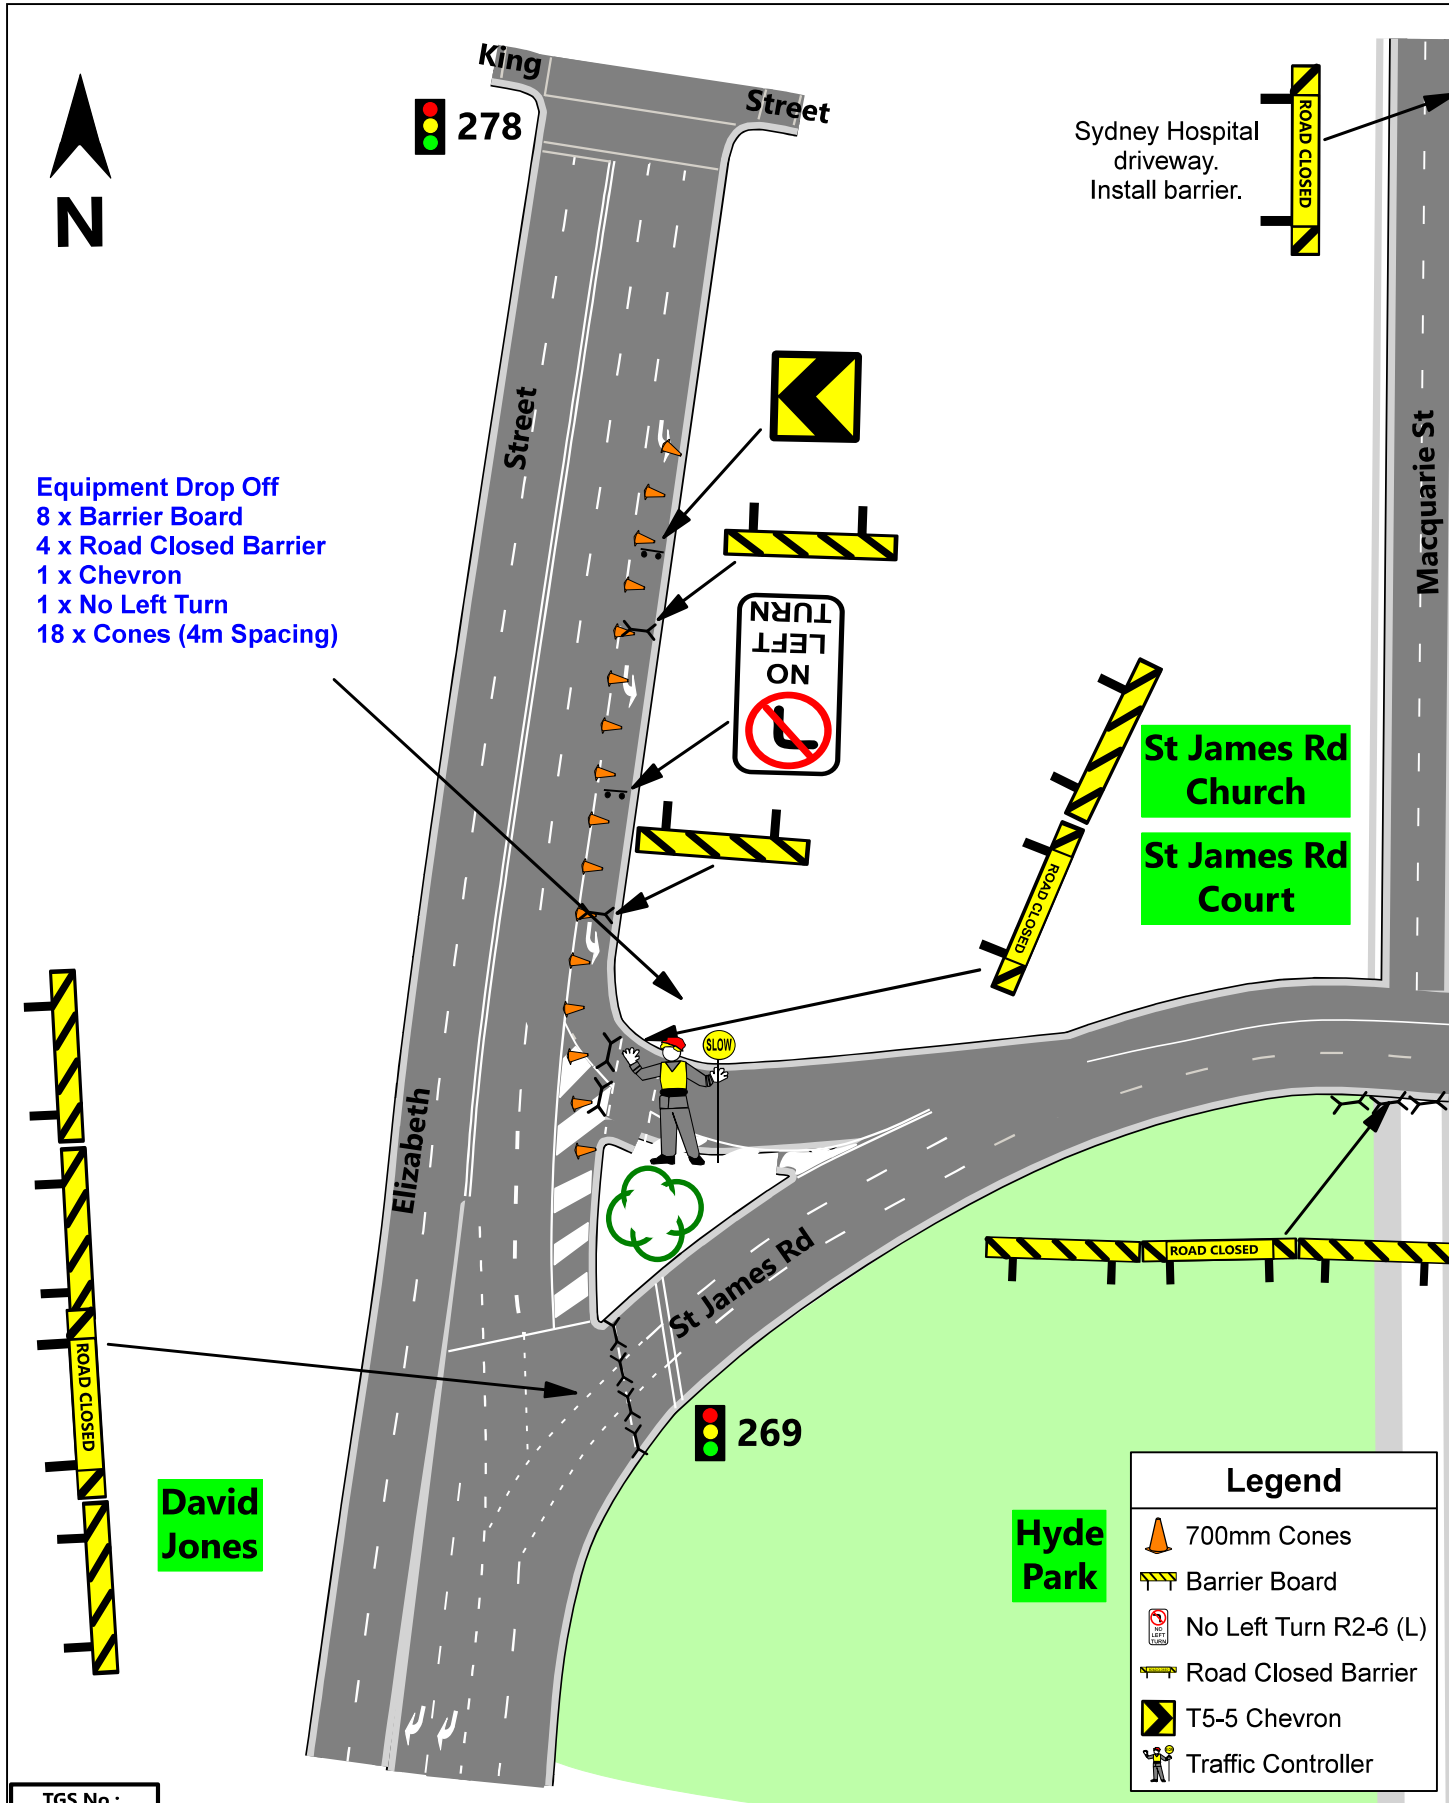

Equipment Drop Off
 8 x Barrier Board
 4 x Road Closed Barrier
 1 x Chevron
 1 x No Left Turn
 18 x Cones (4m Spacing)

Sydney Hospital driveway.
 Install barrier.

St James Rd Church
 St James Rd Court


David Jones

Hyde Park


Legend	
	700mm Cones
	Barrier Board
	No Left Turn R2-6 (L)
	Road Closed Barrier
	T5-5 Chevron
	Traffic Controller

TGS No.: 6		Full Road Closure St James Rd at Elizabeth St, Sydney No Left Turn from Elizabeth St southbound into St James Rd.			Sun 14 May 2023	
AGENCY	STAFF NO.	PRIMARY TASK	SECONDARY TASK	TIMES	Mother's Day Classic - SYD	
TfNSW		Assist with road closures.			Date Updated:	10/02/23
POLICE						Prepared By: Julian Sanderson Event & Sports Projects Australia Pty Ltd (ESPA) NSW Safe Work Card PWZ TMP TCT 0038206.
TRAFFIC CONTROLLER	1	Deliver signs & implement road closure		0600-1000	Scale:	

THIS PLAN IS THE PROPERTY OF ESPA AND IS NOT TRANSFERABLE OR TO BE COPIED OR REPRODUCED WITHOUT WRITTEN CONSENT FROM THE AUTHOR.
 THIS PLAN IS ONLY VALID FOR REGULATORY APPROVAL WHEN SUBMITTED BY ESPA. THIS PLAN IS FOR ONE-OFF USE ONLY FOR THE EVENT/JOB/DATE SPECIFIED.

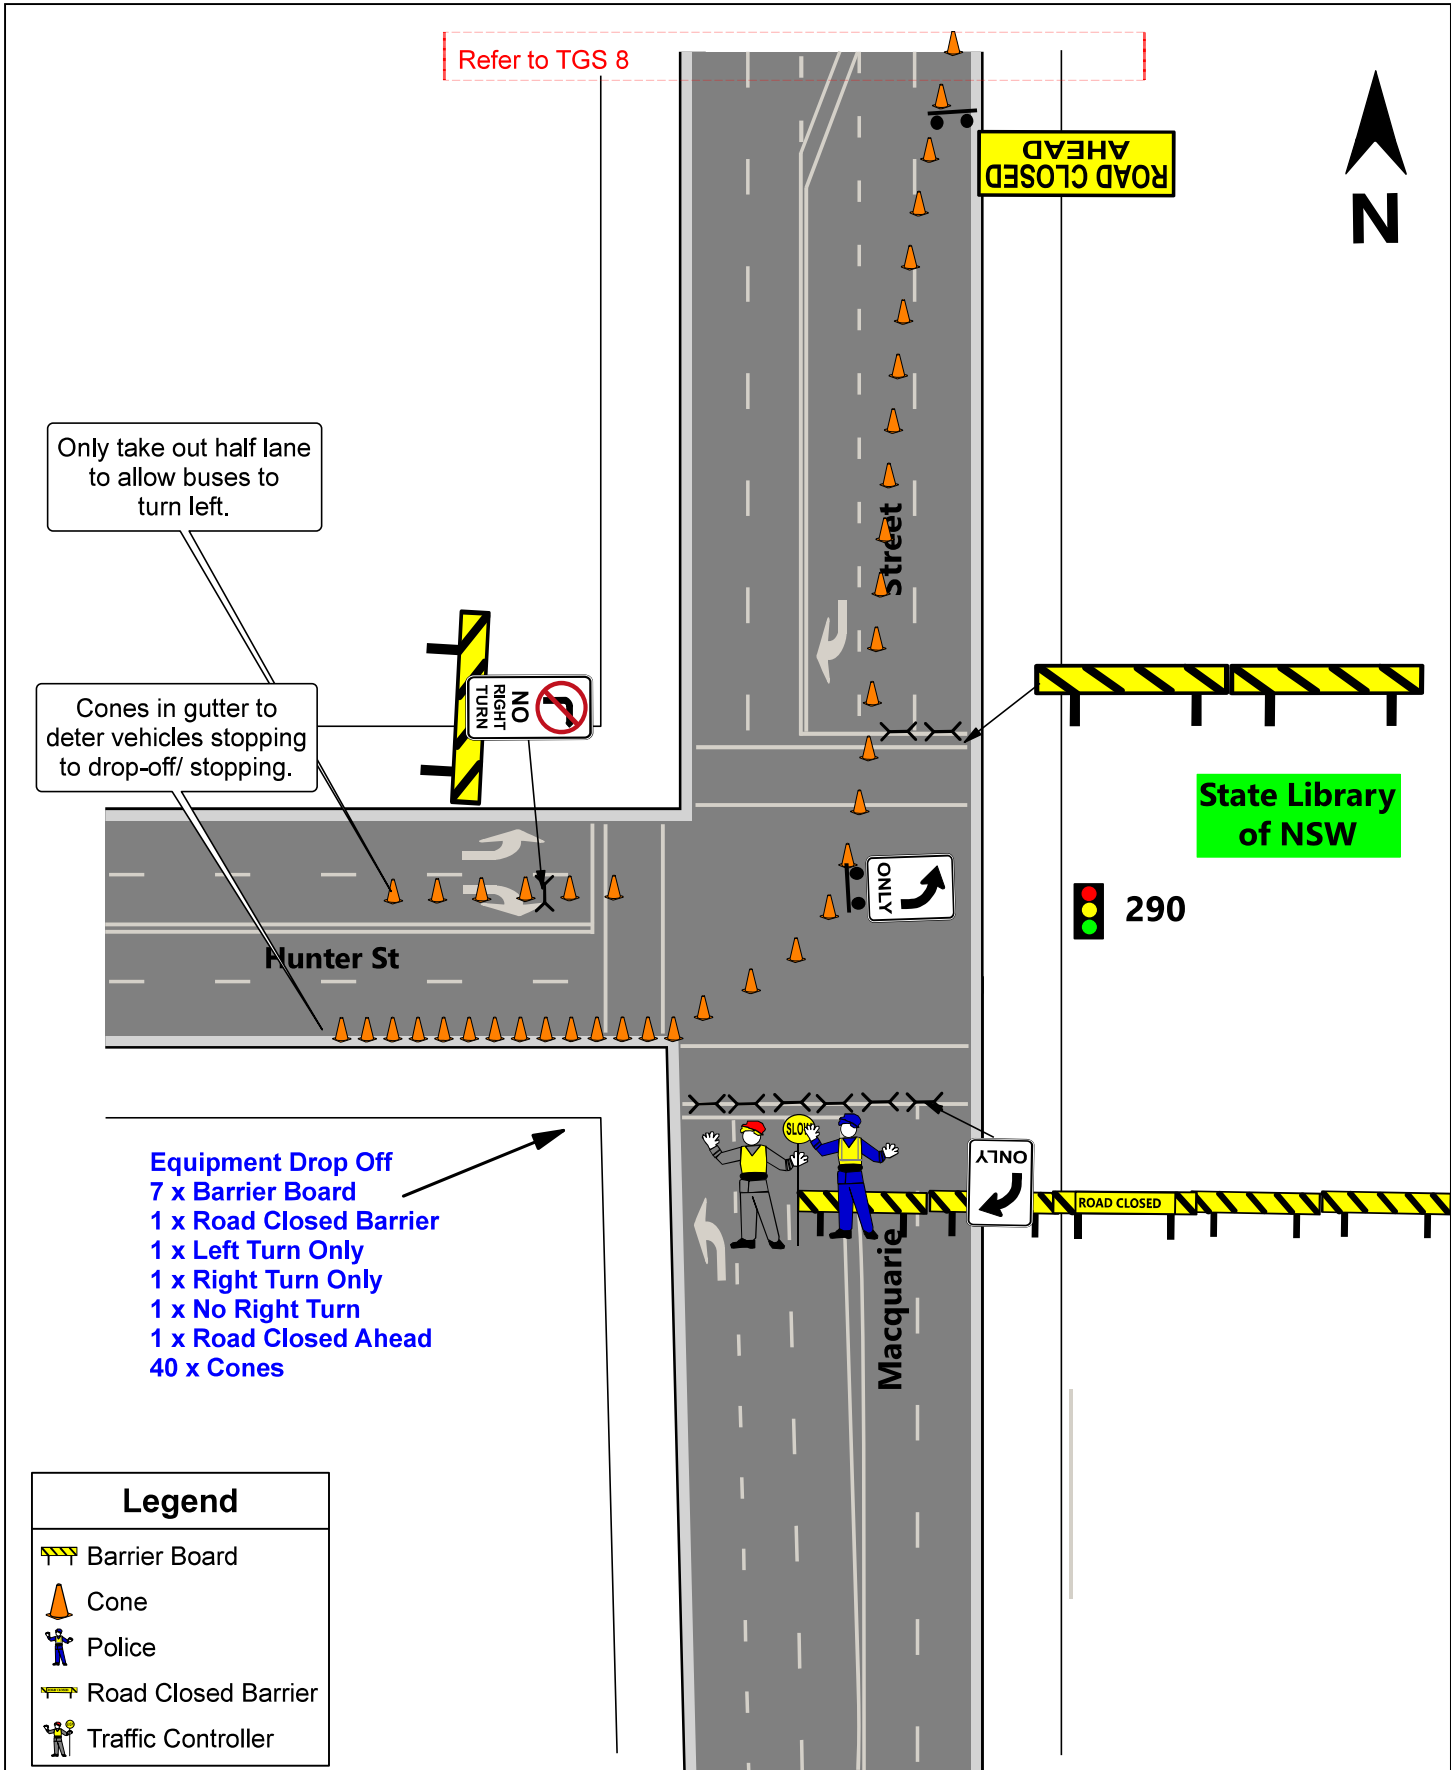

TGS No.:		7			Full Closure of Hunter St at Macquarie St, Sydney		Sun 14 May 2023	
AGENCY	STAFF NO.	PRIMARY TASK	SECONDARY TASK	TIMES	Mother's Day Classic - SYD			
TfNSW		Monitor road closures.			Date Updated:	10/02/23	Prepared By: Julian Sanderson Event & Sports Projects Australia Pty Ltd (ESPA) NSW Safe Work Card PWZ TMP TCT 0038206.	
POLICE	1	Maintain Closure		0600-1000				
TRAFFIC CONTROLLER	1	Supply & setup barricades & signs	Maintain Closure	0600-1000	Scale:	Not to Scale		

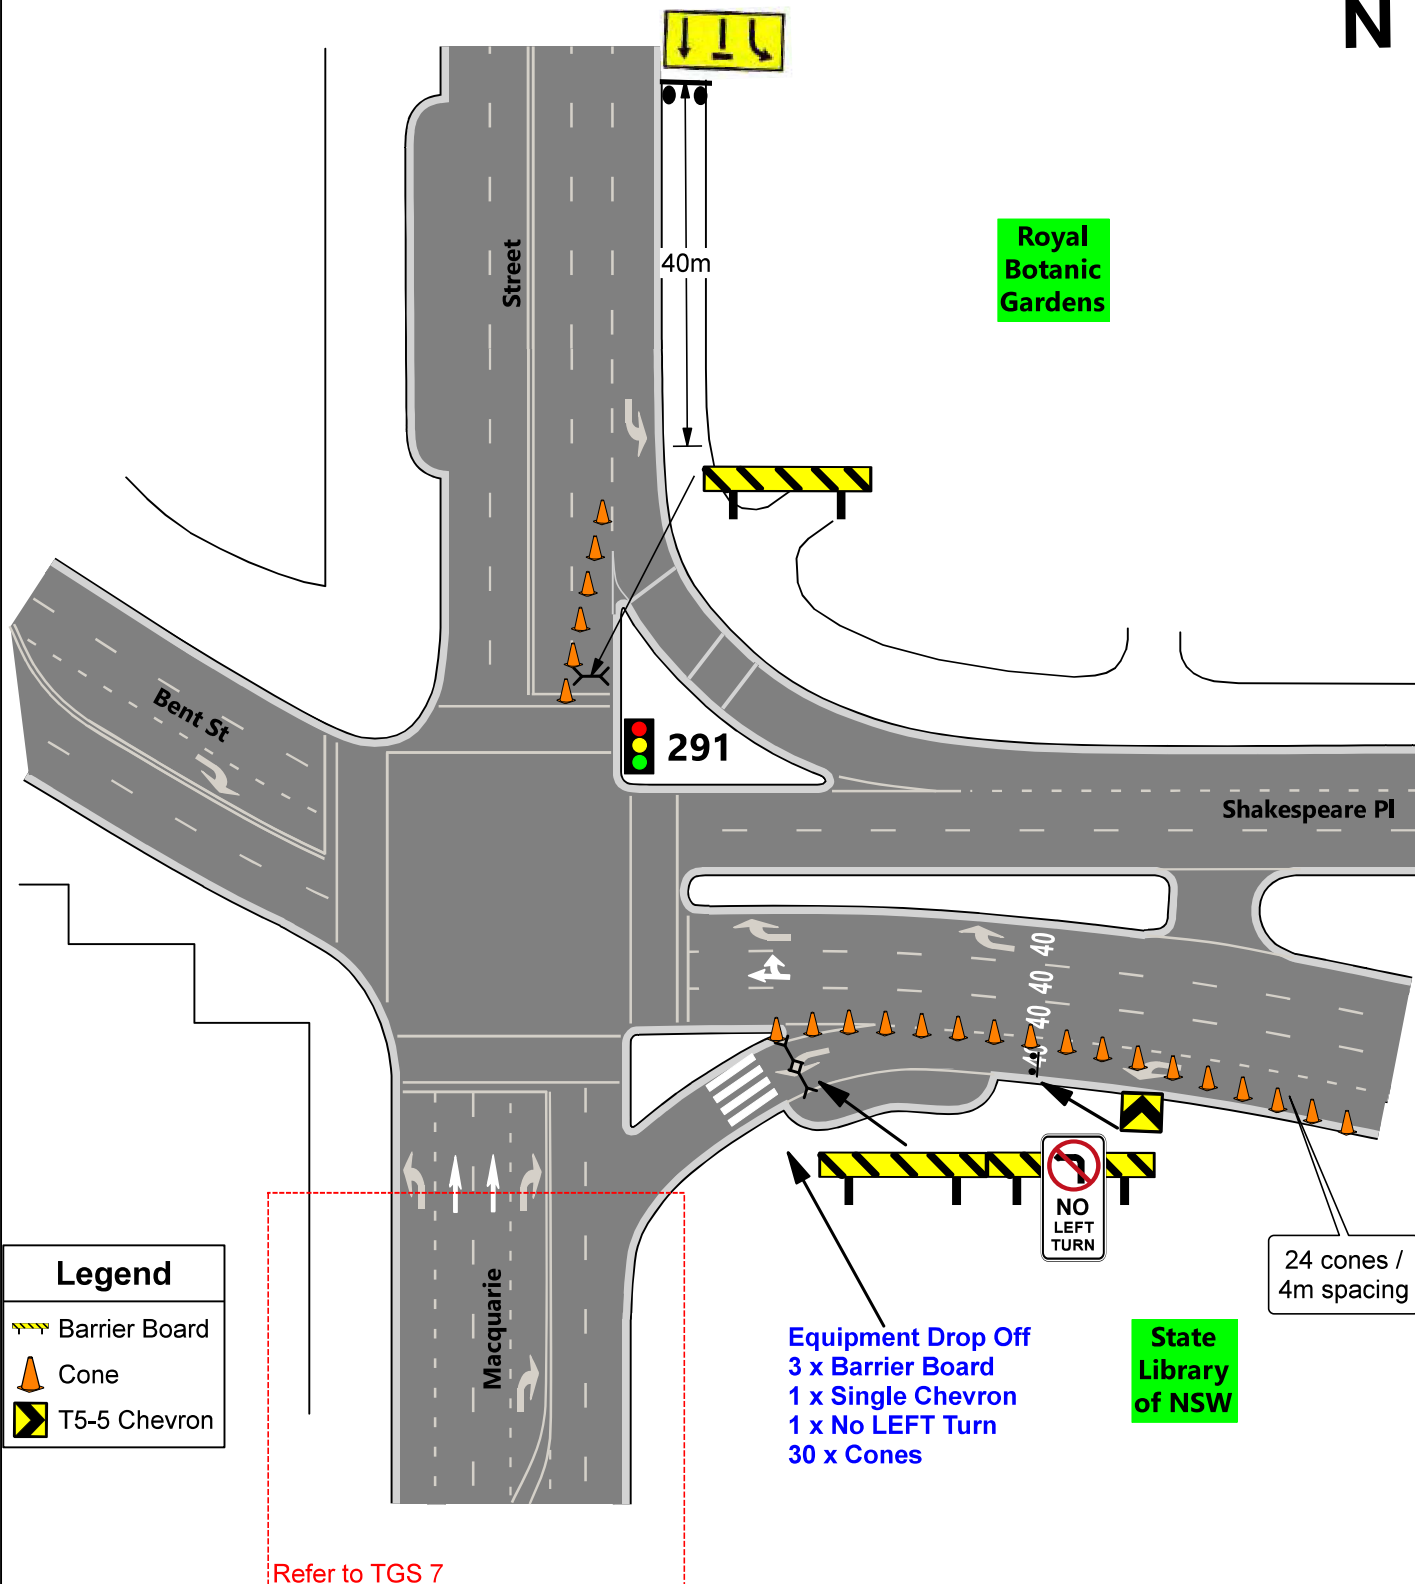

Legend	
	Barrier Board
	Cone
	T5-5 Chevron

Refer to TGS 7

TGS No.: 8		No Left Turn Shakespeare Pl to Macquarie St Westbound. Macquarie St & Shakespeare Pl			Sun 14 May 2023	
AGENCY	STAFF NO.	PRIMARY TASK	SECONDARY TASK	TIMES	Mother's Day Classic - SYD	
TfNSW		Assist with road closures.			Date Updated:	10/02/23
POLICE						Prepared By: Julian Sanderson Event & Sports Projects Australia Pty Ltd (ESPA) NSW Safe Work Card PWZ TMP TCT 0038206.
TRAFFIC CONTROLLER		Implement lane closures & maintain		0600-1000	Scale:	

THIS PLAN IS THE PROPERTY OF ESPA AND IS NOT TRANSFERABLE OR TO BE COPIED OR REPRODUCED WITHOUT WRITTEN CONSENT FROM THE AUTHOR. THIS PLAN IS ONLY VALID FOR REGULATORY APPROVAL WHEN SUBMITTED BY ESPA. THIS PLAN IS FOR ONE-OFF USE ONLY FOR THE EVENT/JOB/DATE SPECIFIED.