


TRAFFIC GUIDANCE SCHEME FOR AN EVENT

- NOTES**
- 1) INSTALL DATE = SATURDAY 24TH JUNE 2023
 - 2) INSTALL TIMES = 09:00AM - 01:00AM (SUW)
 - 3) HVM MEASURES SHOWN FOR REFERENCE ONLY. SEE HVM PLAN FOR DETAILS.

Local Government
PROCUREMENT
APPROVED CONTRACTOR



NOTE
Cato Logistics Pty Ltd do not accept responsibility of any traffic control plans if the traffic management is not implemented by Cato Logistics Pty Ltd.

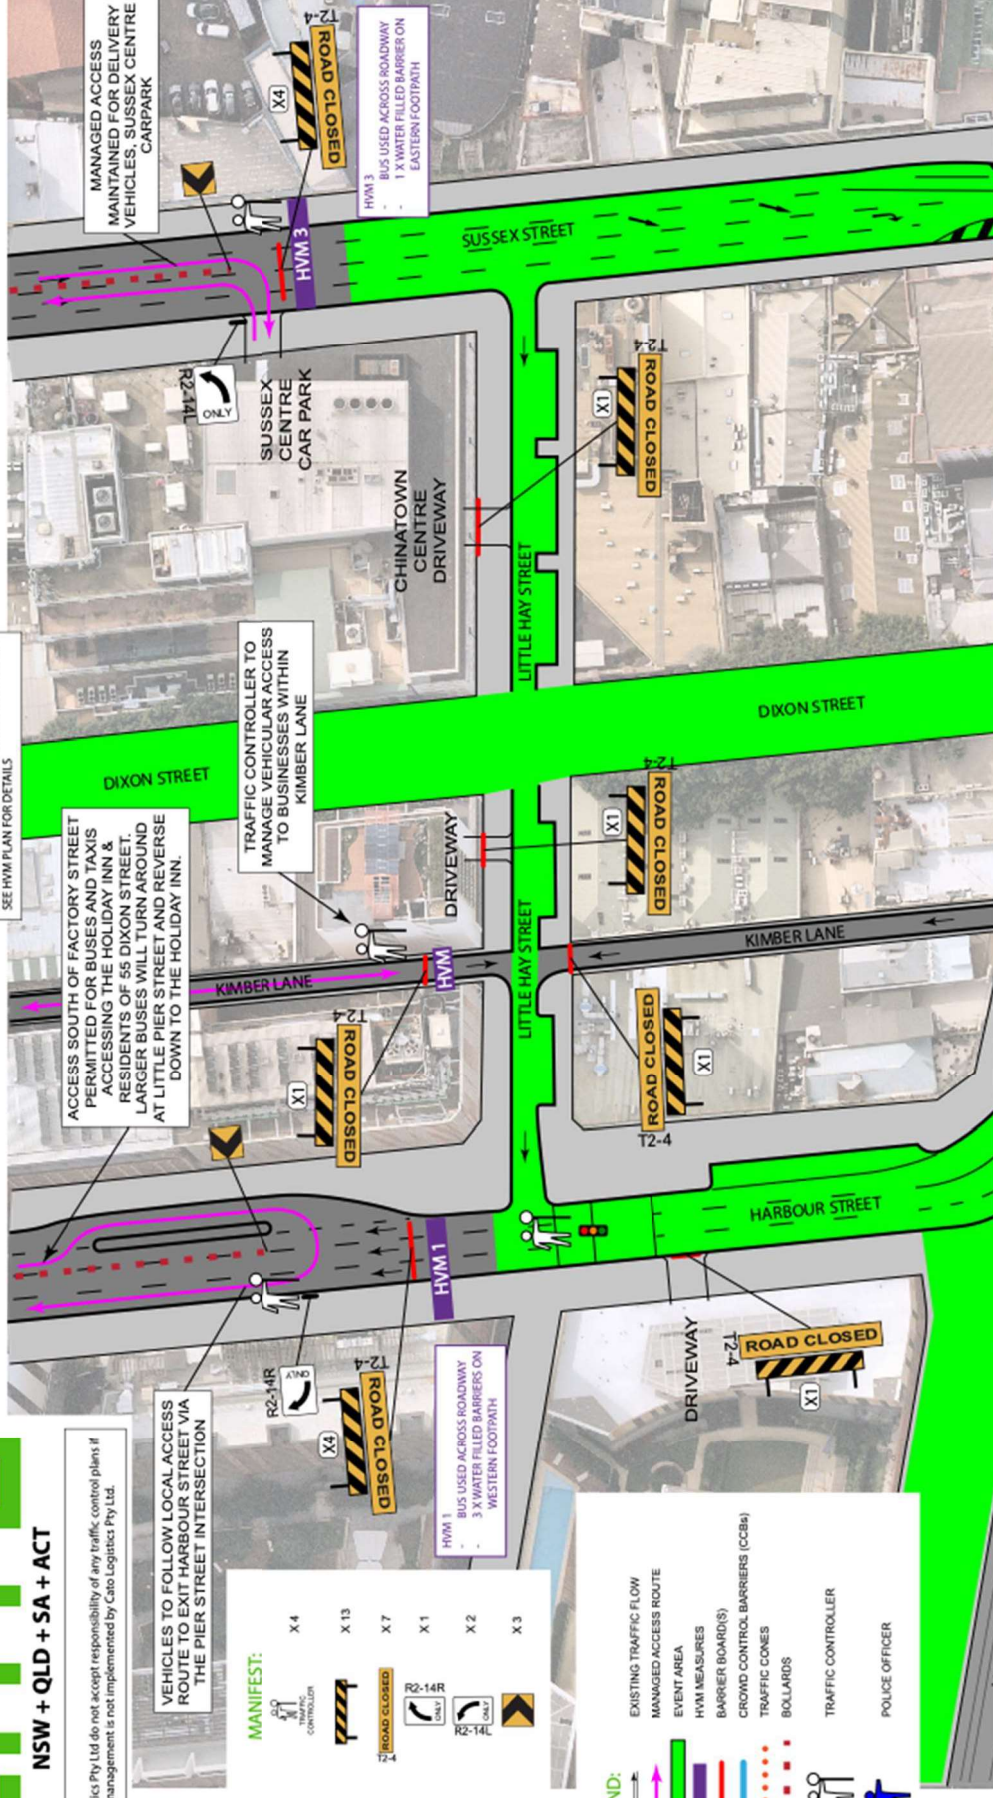

- MANIFEST:**
- X4
 - X13
 - X7
 - X1
 - X2
 - X3

- LEGEND:**
- EXISTING TRAFFIC FLOW
 - MANAGED ACCESS ROUTE
 - EVENT AREA
 - HVM MEASURES
 - BARRIER BOARD(S)
 - CROWD CONTROL BARRIERS (CCBs)
 - TRAFFIC CONES
 - BOLLARDS
 - TRAFFIC CONTROLLER
 - POLICE OFFICER

NOTES:


1. THIS TRAFFIC CONTROL PLAN HAS BEEN DRAWN IN ACCORDANCE WITH AS 1742.3 AND "TRAFFIC CONTROL AT WORKSITES" MANUAL V4.
2. SIGNS & DEVICES ARE TO BE PLACED IN ACCORDANCE WITH THIS TCP. MODIFICATION MAY BE MADE BY PERSONS HOLDING A RMS "DESIGN & AUDIT" QUALIFICATION ONLY.
3. ALL SIGNS AND DEVICES USED MUST COMPLY WITH AUSTRALIAN STANDARD AS1742.3. THIS DOCUMENT IS COPYRIGHT / PROPERTY OF CATO LOGISTICS PTY LTD. THIS DRAWING SHALL ONLY BE USED FOR THE PURPOSE FOR WHICH IT IS INTENDED. UNAUTHORISED USE OF THIS DRAWING IS PROHIBITED.
4. © COPYRIGHT

PLAN No:	LLH-3
PROJECT:	SYDNEY STREETS - HAYMARKET 2023 HAY ST, SUSSEX ST & DIXON ST, HAYMARKET NSW
VARIANT:	(A)
TYPE:	TCP
REV:	0.0
DATE:	14/02/2023
AUTHORISED BY:	KIERAN CATO
CLIENT:	CITY OF SYDNEY
ORIGINAL SIZE:	A4 LANDSCAPE
CERT:	TCT 0040880
CONTACT:	AMELIA TRENAMAN
PHONE:	0450 745 843
COUNCIL:	CITY OF SYDNEY
DRAWN BY:	MATTHEW YOUNG
APPROVAL REQUIRED:	LOCAL <input checked="" type="checkbox"/> STATE <input checked="" type="checkbox"/> OTHER <input checked="" type="checkbox"/>
NTS	

TRAFFIC GUIDANCE SCHEME FOR AN EVENT

LEGEND:

- EXISTING TRAFFIC FLOW
- EVENT AREA
- HVM MEASURES
- BARRIER BOARD(S)
- CROWD CONTROL BARRIERS (CCBs)
- TRAFFIC CONTROLLER
- POLICE OFFICER

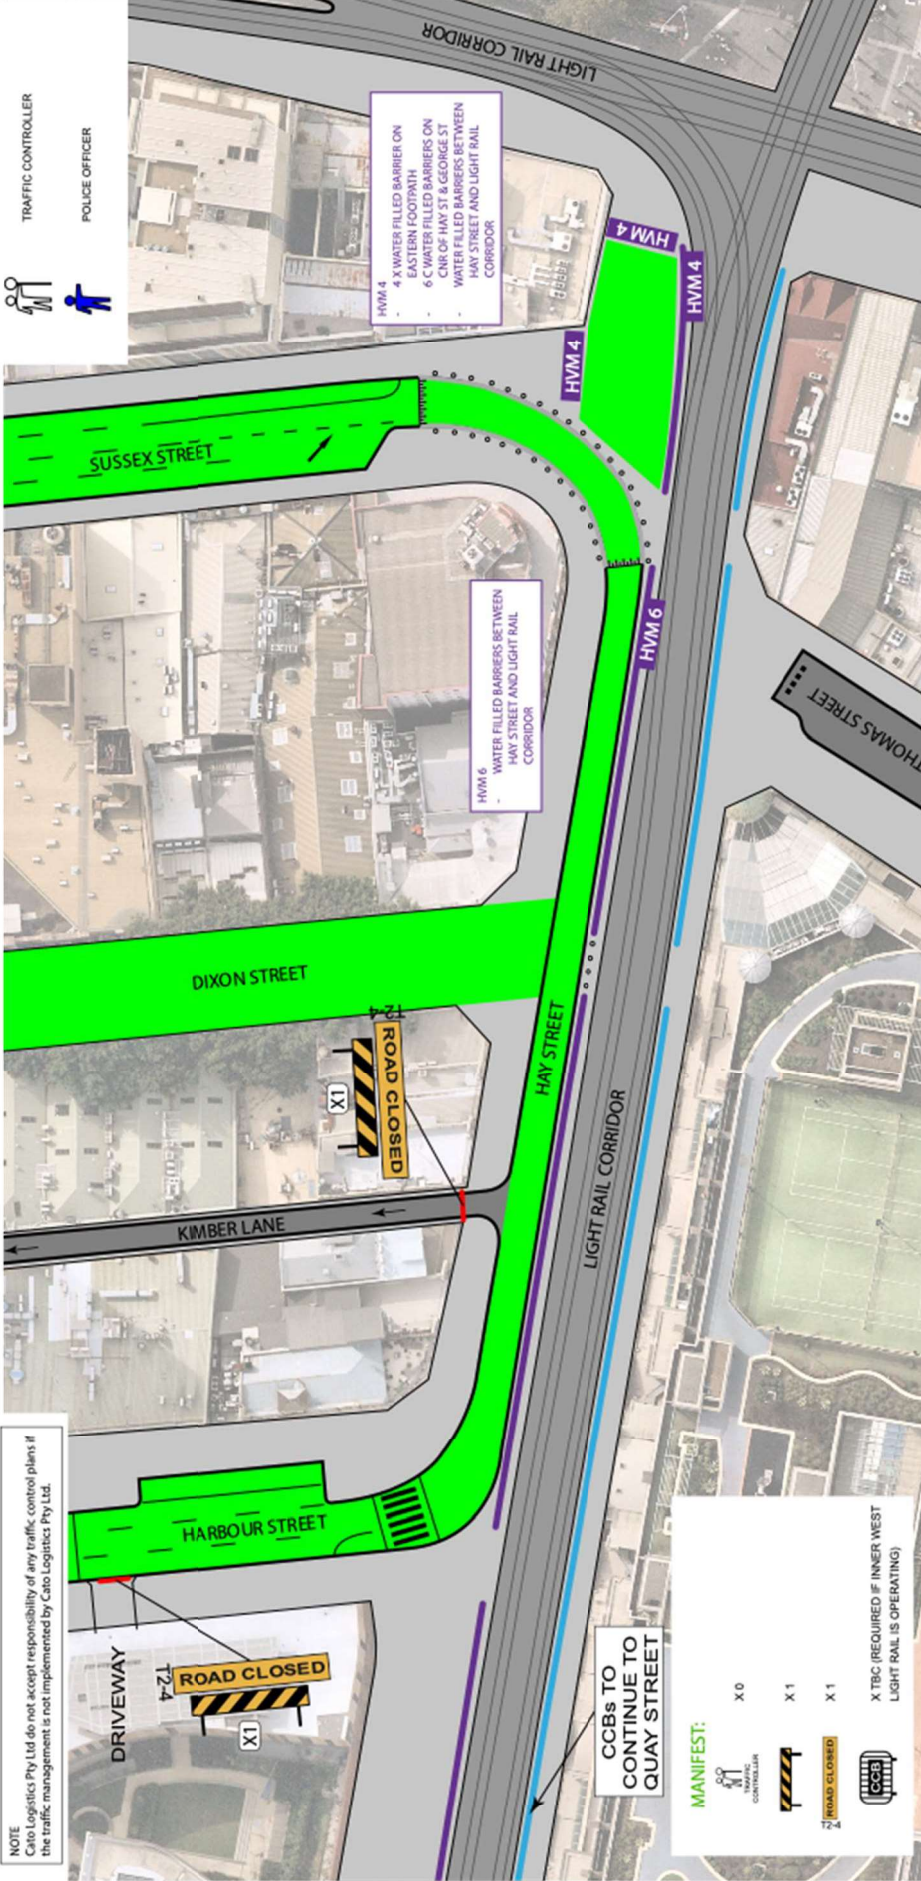

NOTE
Cato Logistics Pty Ltd do not accept responsibility of any traffic control plans if the traffic management is not implemented by Cato Logistics Pty Ltd.

NOTES:

- THIS TRAFFIC CONTROL PLAN HAS BEEN DRAWN IN ACCORDANCE WITH AS 1742.3 AND "TRAFFIC CONTROL AT WORKSITES" MANUAL V4.
- SIGNS & DEVICES ARE TO BE PLACED IN ACCORDANCE WITH THIS TCP. MODIFICATION MAY BE MADE BY PERSONS HOLDING A RMS "DESIGN & AUDIT" QUALIFICATION ONLY.
- ALL SIGNS AND DEVICES USED MUST COMPLY WITH AUSTRALIA STANDARD AS1742.3.
- THIS DOCUMENT IS COPYRIGHT / PROPERTY OF CATO LOGISTICS PTY LTD. THIS DRAWING SHALL ONLY BE USED FOR THE PURPOSE FOR WHICH IT IS INTENDED. UNAUTHORISED USE OF THIS DRAWING IS PROHIBITED.

© COPYRIGHT

COUNCIL:	CITY OF SYDNEY	DRAWN BY:	MATTHEW YOUNG	AUTHORISED BY:	KIERAN CATO	DATE:	14/02/2023	PROJECT:	SYDNEY STREETS - HAYMARKET 2023 HAY ST, SUSSEX ST & DIXON ST, HAYMARKET NSW	PLAN No:	LLH-4
APPROVAL REQUIRED:	LOCAL X	CERT:	TCT 0048974	CERT:	TCT 0040880	ORIGINAL SIZE:	A4 LANDSCAPE	CLIENT:	CITY OF SYDNEY	VARIANT:	(A)
STATE X	OTHER X							CONTACT:	AMELIA TRENAMAN	TYPE:	TCP
								PHONE:	0450 745 843	REV:	0.0

NOTES


- 1) INSTALL DATE = SATURDAY 24TH JUNE 2023
- 2) INSTALL TIMES = 10:30AM - 10:30PM
- 3) HVM MEASURES SHOWN FOR REFERENCE ONLY
SEE HVM PLAN FOR DETAILS

NOTE
Cato Logistics Pty Ltd do not accept responsibility of any traffic control plans if the traffic management is not implemented by Cato Logistics Pty Ltd.

TRAFFIC GUIDANCE SCHEME FOR AN EVENT

LEGEND:

- EXISTING TRAFFIC FLOW
- EVENT AREA
- HVM MEASURES
- BARRIER BOARD(S)
- CROWD CONTROL BARRIERS (CCBs)
- TRAFFIC CONTROLLER
- POLICE OFFICER

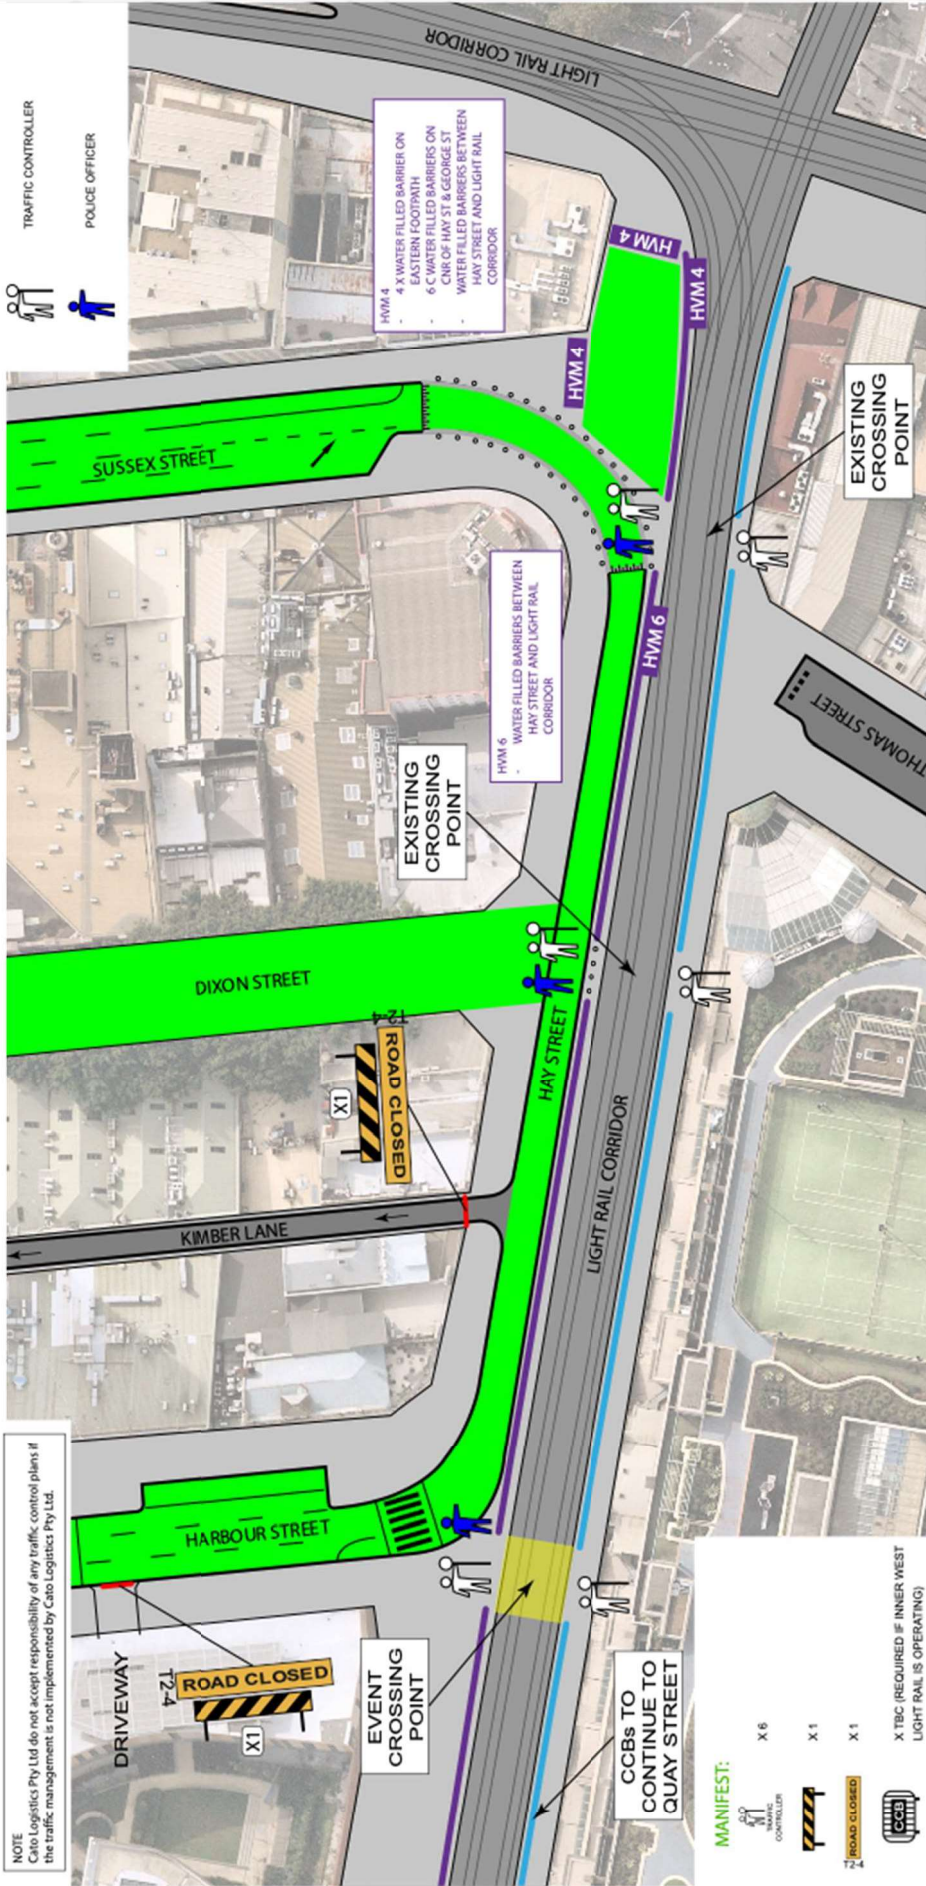

MANIFEST:

- X 6 Traffic Controller
- X 1 Barrier Board
- X 1 CCB
- X TBC (REQUIRED IF INNER WEST LIGHT RAIL IS OPERATING)

NOTES:

1. THIS TRAFFIC CONTROL PLAN HAS BEEN DRAWN IN ACCORDANCE WITH AS 1742.3 AND "TRAFFIC CONTROL AT WORKSITES" MANUAL V4.
2. SIGNS & DEVICES ARE TO BE PLACED IN ACCORDANCE WITH THIS TCP. MODIFICATION MAY BE MADE BY PERSONS HOLDING A RMS "DESIGN & AUDIT" QUALIFICATION ONLY.
3. ALL SIGNS AND DEVICES USED MUST COMPLY WITH AUSTRALIA STANDARD AS1742.3
4. THIS DOCUMENT IS COPYRIGHT / PROPERTY OF CATO LOGISTICS PTY LTD. THIS DRAWING SHALL ONLY BE USED FOR THE PURPOSE FOR WHICH IT IS INTENDED. UNAUTHORISED USE OF THIS DRAWING IS PROHIBITED.

© COPYRIGHT




COUNCIL:	CITY OF SYDNEY	DRAWN BY:	MATTHEW YOUNG	AUTHORISED BY:	KIERAN CATO	DATE:	14/02/2023	PROJECT:	SYDNEY STREETS - HAYMARKET 2023 HAY ST, SUSSEX ST & DIXON ST, HAYMARKET NSW	PLAN No:	LLH-4
APPROVAL REQUIRED:	LOCAL <input checked="" type="checkbox"/>	CERT:	TCT 0048974	CERT:	TCT 0040880	ORIGINAL SIZE:	A4 LANDSCAPE	CLIENT:	CITY OF SYDNEY	VARIANT:	(B)
STATE <input checked="" type="checkbox"/>	OTHER <input checked="" type="checkbox"/>							CONTACT:	AMELIA TRENAMAN	TYPE:	TCP
								PHONE:	0450 745 843	REV:	0.0



Local Government
PROCUREMENT
APPROVED CONTRACTOR

NOTE
Caso Logistics Pty. Ltd do not accept responsibility of any traffic control plans if the traffic management is not implemented by Caso Logistics Pty. Ltd

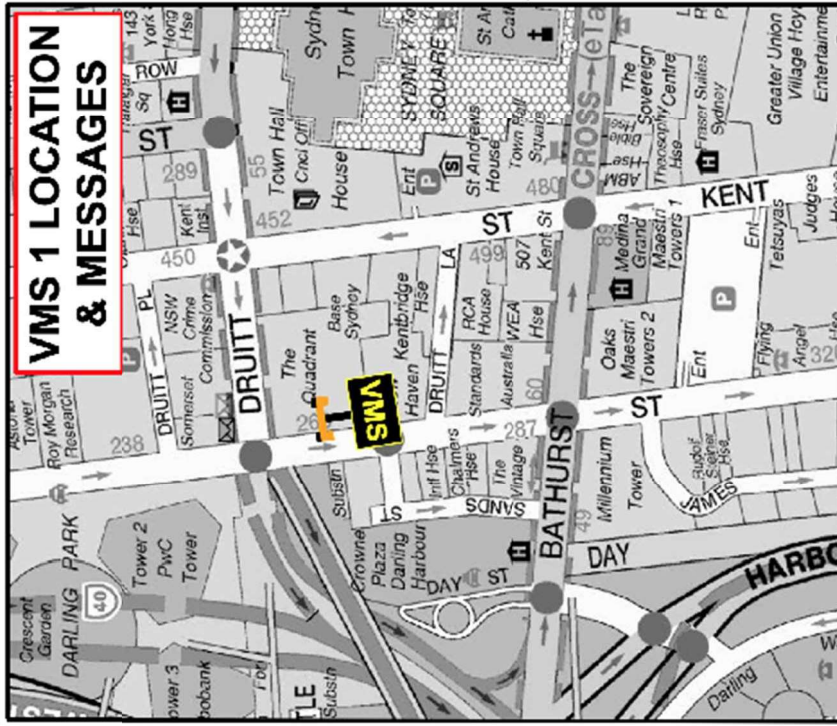

PRIOR TO EVENT
From Fri 16th June till
08:30 on Sat 24th June 2023

SCREEN 1
SPECIAL EVENT
SAT 24 JUN

SCREEN 2
SUSSEX HAY & HARBOUR STS
CLOSED
SAT 24 JUN

EVENT DAYS
From 08:30 on Sat 24th June till
01:00 on Sun 25th June 2023

SCREEN 1
SUSSEX ST
CLOSED
EXPECT DELAYS

SCREEN 2
SUSSEX ST
CLOSED
USE BATHURST



<p>NOTES</p> <p>1 THE TRAFFIC CONTROL PLAN HAS BEEN DRAWN IN ACCORDANCE WITH AS 1742.3 AND TRAFFIC CONTROL PLAN CONTROL SYSTEM MANUAL V4</p> <p>2 SIGN SET DEVICES ARE TO BE PLACED IN ACCORDANCE WITH THIS TOP MODIFICATION MAY BE MADE BY PERSONS HOLDING A RVE TO SIGN & LIGHT QUALIFICATION ONLY</p> <p>3 ALL SIGN BANDS DEVICES MUST COMPLY WITH AUSTRALIAN STANDARD AS 1742.3</p> <p>4 THIS DOCUMENT IS COPYRIGHT PROPERTY OF CASO LOGISTICS PTY LTD. THIS DRAWING SHALL ONLY BE USED FOR THE PURPOSES FOR WHICH IT IS INTENDED UNAUTHORISED USE OF THIS DRAWING IS PROHIBITED</p> <p>© COPYRIGHT</p>	<p>COUNCIL: CITY OF SYDNEY</p> <p>APPROVAL REQUIRED:</p> <p>LOCAL <input checked="" type="checkbox"/></p> <p>STATE <input checked="" type="checkbox"/></p> <p>OTHER <input checked="" type="checkbox"/></p>	<p>DRAWN BY: MATTHEW YOUNG</p> <p>CERT: TCT0048974</p>	<p>AUTHORISED BY: MERIAN CATO</p> <p>CERT: TCT0048980</p>	<p>DATE: 14/02/2023</p> <p>ORIGINAL SIZE: A4 LANDSCAPE</p>	<p>PROJECT: SYDNEY STREETS- HAYMARKET 2023 HAY ST, SUSSEX ST & DIXON ST, HAYMARKET NSW</p> <p>CURT: CITY OF SYDNEY</p> <p>CONTACT: AMELIA TREVAMAN</p> <p>PHONE: 0650745 843</p>	<p>PLAN No: LLH-5</p> <p>VARIANT: (A)</p> <p>TYPE: TCP</p> <p>REV: 00</p>
--	---	--	---	--	--	---



Local Government
PROCUREMENT
APPROVED CONTRACTOR

NOTE
Cra+D Pty Ltd do not accept responsibility of any traffic control plans if the traffic management is not implemented by Cra+D Pty Ltd

VMS 2 LOCATION & MESSAGES

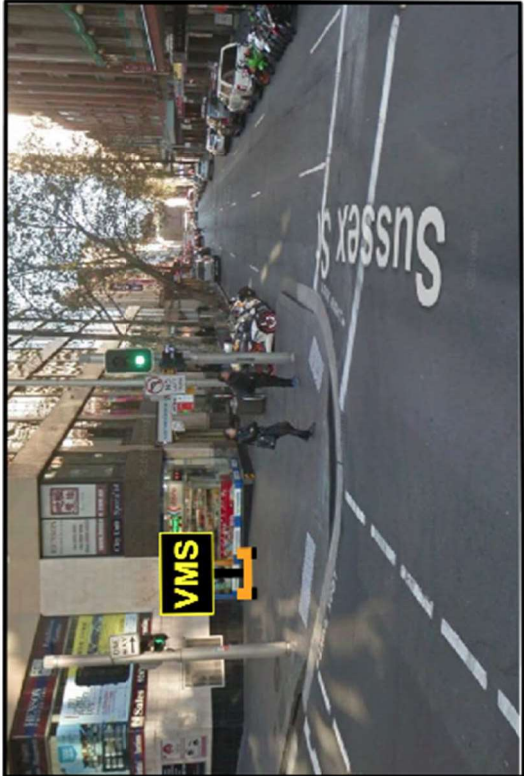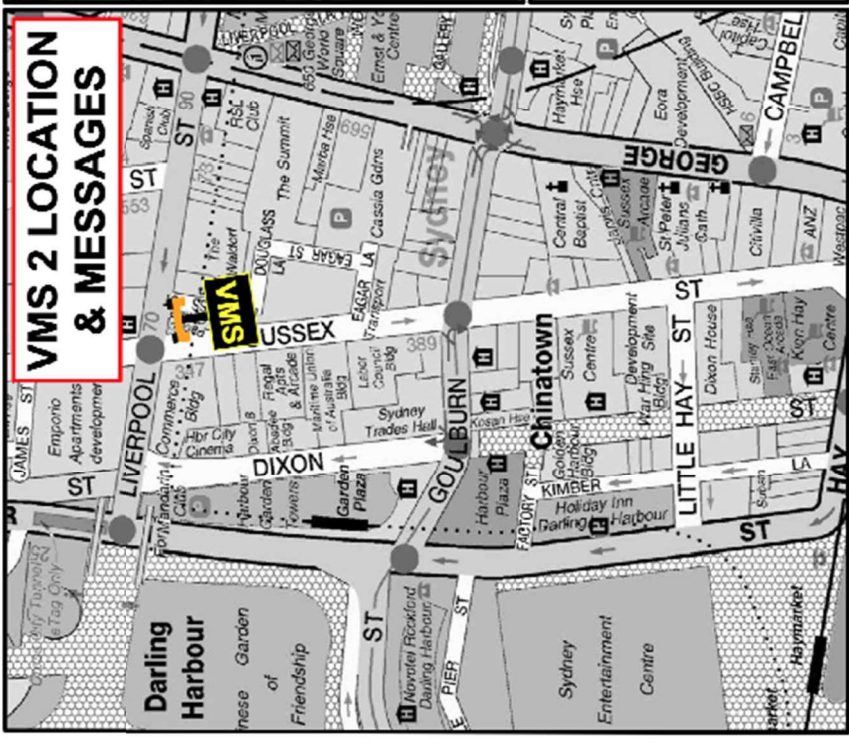

<p>PRIOR TO EVENT From Fri 16th June till 08:30 on Sat 24th June 2023</p> <p>SCREEN 1 SPECIAL EVENT SUSSEX HAY & HARBOUR STS CLOSED SAT 24 JUN</p> <p>SCREEN 2 SUSSEX HAY & HARBOUR STS CLOSED SAT 24 JUN</p>	<p>EVENT DAYS From 08:30 on Sat 24th June till 01:00 on Sun 25th June 2023</p> <p>SCREEN 1 SPECIAL EVENT SUSSEX HAY & HARBOUR STS CLOSED</p> <p>SCREEN 2 NOVOTEL & HOLIDAY INN ACCESS VIA GOULBURN ST</p>
--	--

<p>NOTES</p> <p>1 THE TRAFFIC CONTROL PLAN HAS BEEN DRAWN IN ACCORDANCE WITH AS 1742.3 AND TRAFFIC CONTROL PLAN CORRESPONDING TO AS 1742.4</p> <p>2 SIGNS AND DEVICES ARE TO BE PLACED IN ACCORDANCE WITH THIS DOCUMENTATION MAY BE MODIFIED BY PERSONS HOLDING A RVE TO BEHOLD A UNIT QUALIFICATION ONLY</p> <p>3 ALL SIGNS AND DEVICES MUST COMPLY WITH AUSTRALIAN STANDARD AS 1742.3</p> <p>4 THIS DOCUMENT IS COPYRIGHT PROPERTY OF CRA LOGISTICS PTY LTD. THIS DRAWING SHALL ONLY BE USED FOR THE PURPOSE FOR WHICH IT IS INTENDED. UNAUTHORISED USE OF THIS DRAWING IS PROHIBITED.</p> <p>© COPRIGHT</p>	<p>COUNCIL: CITY OF SYDNEY</p> <p>APPROVAL REQUIRED: LOCAL <input checked="" type="checkbox"/> STATE <input checked="" type="checkbox"/> OTHER <input checked="" type="checkbox"/></p>	<p>DRAWN BY: MATTHEW YOUNG</p> <p>CERT: TCT0048974</p>	<p>AUTHORISED BY: MIRAN CATO</p> <p>CERT: TCT0040880</p>	<p>DATE: 14/02/2023</p> <p>ORIGINAL SIZE: A4 LANDSCAPE</p>	<p>PROJECT: SYDNEY STREETS- HAYMARKET 2023 HAY ST, SUSSEX ST & DIXON ST, HAYMARKET NSW</p> <p>CURT: CITY OF SYDNEY</p> <p>CONTACT: AMELIA TREVAMAN PHONE: 0650745 843</p>	<p>PLAN No: LLH-6</p> <p>VARIANT: (A)</p> <p>TYPE: TCP</p> <p>REV: 00</p>
---	--	--	--	--	--	---

NOTE
Cato Logistics Pty Ltd do not accept responsibility of any traffic control plans if the traffic management is not implemented by Cato Logistics Pty Ltd.

TRAFFIC GUIDANCE SCHEME FOR AN EVENT

OPTION 2



<p>PRIOR TO EVENT From Fri 16th June till 08:30 on Sat 24th June 2023</p> <p>SCREEN 1 SPECIAL EVENT SAT 24 JUN</p> <p>SCREEN 2 SUSSEX, HAY & HARBOUR STS CLOSED SAT 24 JUN</p>	<p>EVENT DAYS From 08:30 on Sat 24th June till 01:00 on Sun 25th June 2023</p> <p>SCREEN 1 SPECIAL EVENT SUSSEX ST CLOSED EXPECT DELAYS</p> <p>SCREEN 2 NOVOTEL & HOLIDAY INN ACCESS VIA GOULBURN ST</p>
---	---

<p>NOTES:</p> <ol style="list-style-type: none"> THIS TRAFFIC CONTROL PLAN HAS BEEN DRAWN IN ACCORDANCE WITH AS 1742.3 AND "TRAFFIC CONTROL AT WORKSITES" MANUAL V4. SIGNS & DEVICES ARE TO BE PLACED IN ACCORDANCE WITH THIS TCR. MODIFICATION MAY BE MADE BY PERSONS HOLDING A RMS DESIGN & AUDIT QUALIFICATION ONLY. ALL SIGNS AND DEVICES USED MUST COMPLY WITH AUSTRALIA STANDARD AS 1742.3 THIS DOCUMENT IS COPYRIGHT PROPERTY OF CATO LOGISTICS PTY LTD. THIS DRAWING SHALL ONLY BE USED FOR THE PURPOSE FOR WHICH IT IS INTENDED. UNAUTHORISED USE OF THIS DRAWING IS PROHIBITED. <p>© COPYRIGHT</p>	<p>COUNCIL: CITY OF SYDNEY</p> <p>APPROVAL REQUIRED: LOCAL <input checked="" type="checkbox"/> STATE <input checked="" type="checkbox"/> OTHER <input checked="" type="checkbox"/></p>	<p>DRAWN BY: MATTHEW YOUNG</p> <p>CERT: TCT 0048974</p>	<p>AUTHORISED BY: KIERAN CATO</p> <p>CERT: TCT 0040880</p>	<p>DATE: 08/03/2023</p> <p>ORIGINAL SIZE: A4 LANDSCAPE</p>	<p>PROJECT: SYDNEY STREETS - HAYMARKET 2023 HAY ST, SUSSEX ST & DIXON ST, HAYMARKET NSW</p> <p>CLIENT: CITY OF SYDNEY</p> <p>CONTACT: AMELIA IREMANAN PHONE: 0450 745 843</p>	<p>PLAN No: LLH-7</p> <p>VARIANT: (A)</p> <p>TYPE: TOP</p> <p>REV: 1.0</p>
---	--	---	--	--	--	--

NOTE
Cato Logistics Pty Ltd do not accept responsibility of any traffic control plans if the traffic management is not implemented by Cato Logistics Pty Ltd.


NOTES

- 1) INSTALL DATE = SATURDAY 24TH JUNE 2023
- 2) INSTALL TIMES = 03:30AM - 8:00AM (BARRIER INSTALL)

TRAFFIC GUIDANCE SCHEME FOR AN EVENT

LEGEND:

- TRAFFIC FLOW
- HVM MEASURES (WATER FILLED BARRIERS)
- BARRIER DROP OFF / STAGING
- FORKLIFT PATH OF TRAVEL
- TRAFFIC CONTROLLER
- SUPERVISOR

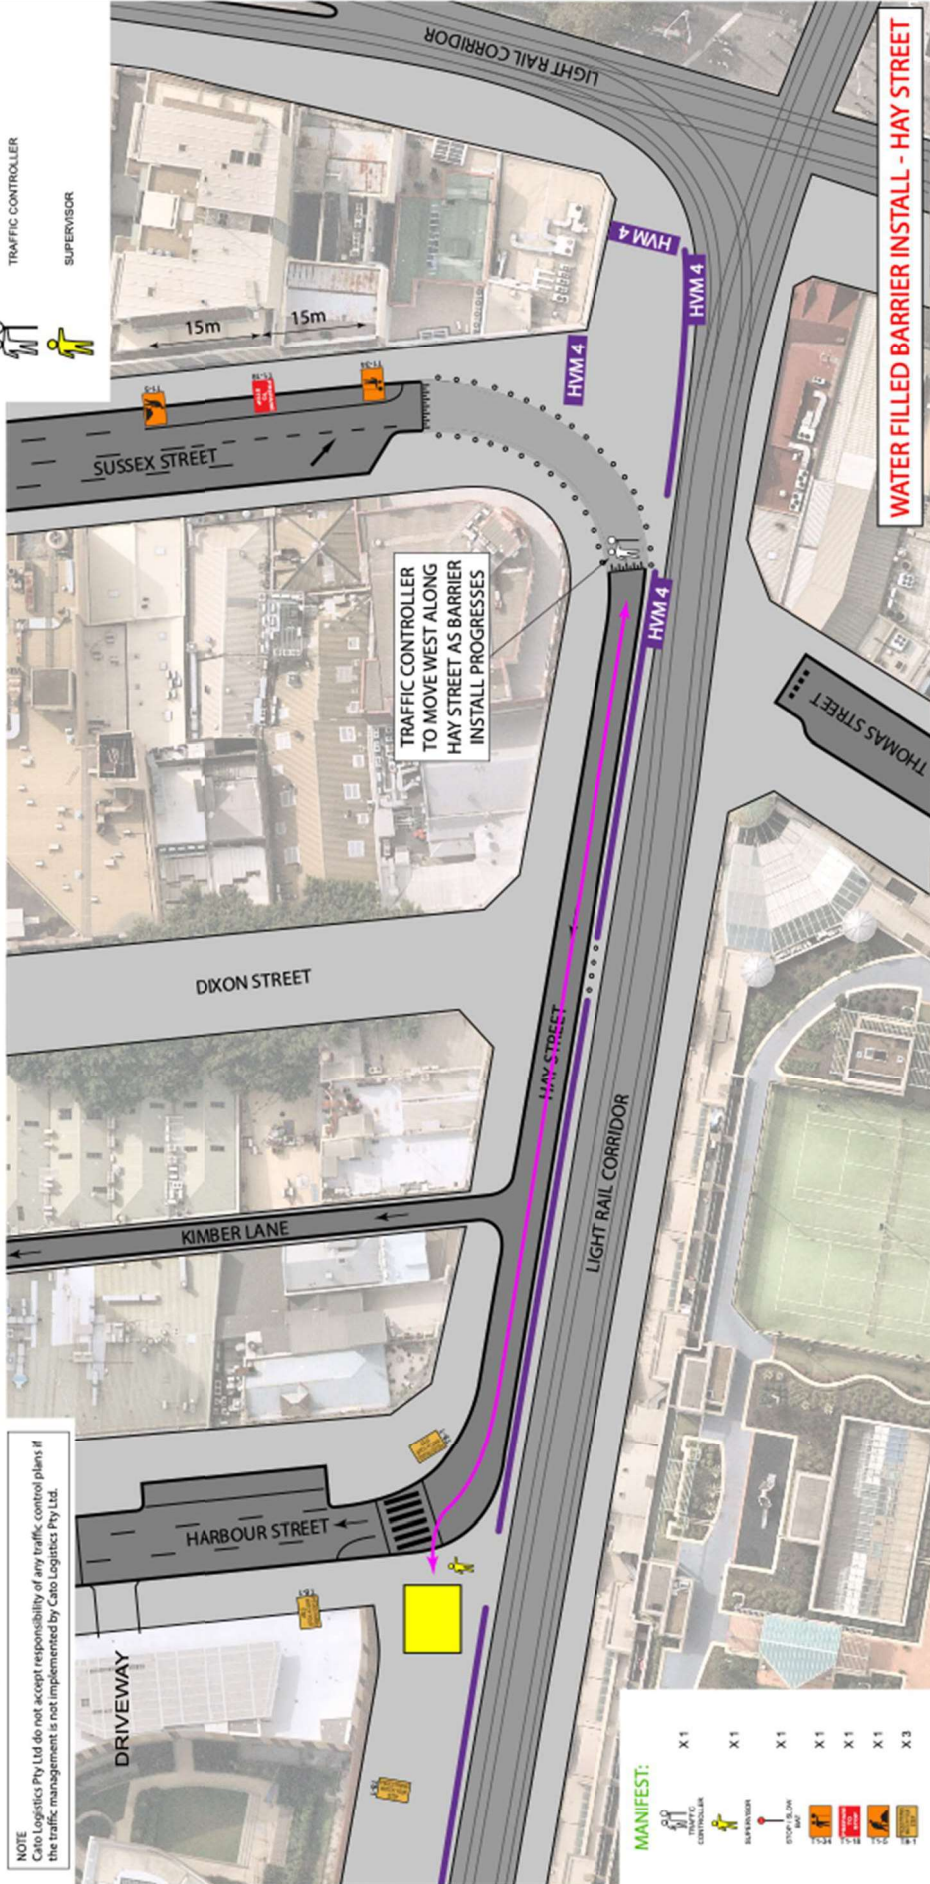

WATER FILLED BARRIER INSTALL - HAY STREET

MANIFEST:

TRAFFIC CONTROLLER	X 1
SUPERVISOR	X 1
STOP SIGN	X 1
WATER FILLED BARRIER	X 1
WATER FILLED BARRIER	X 1
WATER FILLED BARRIER	X 1
WATER FILLED BARRIER	X 3

NOTES:

1. THIS TRAFFIC CONTROL PLAN HAS BEEN DRAWN IN ACCORDANCE WITH AS 1742.3 AND "TRAFFIC CONTROL AT WORKSITES" MANUAL V4.
2. SIGNS & DEVICES ARE TO BE PLACED IN ACCORDANCE WITH THIS TCP. MODIFICATION MAY BE MADE BY PERSONS HOLDING A RMS "DESIGN & AUDIT" QUALIFICATION ONLY.
3. ALL SIGNS AND DEVICES USED MUST COMPLY WITH AUSTRALIA STANDARD AS1742.3.
4. THIS DOCUMENT IS COPYRIGHT / PROPERTY OF CATO LOGISTICS PTY LTD. THIS DRAWING SHALL ONLY BE USED FOR THE PURPOSE FOR WHICH IT IS INTENDED. UNAUTHORISED USE OF THIS DRAWING IS PROHIBITED.

© COPYRIGHT



COUNCIL:	CITY OF SYDNEY	DRAWN BY:	MATTHEW YOUNG	DATE:	14/02/2023	PROJECT:	SYDNEY STREETS - HAYMARKET 20233	PLAN No:	LLH-8
APPROVAL REQUIRED:	LOCAL <input checked="" type="checkbox"/>	CERT:	TCT 0048974	ORIGINAL SIZE:	A4 LANDSCAPE	CLIENT:	HAY ST, SUSSEX ST & DIXON ST, HAYMARKET NSW	VARIANT:	(A)
STATE <input checked="" type="checkbox"/>	CERT:	<i>[Signature]</i>	TCT 0040880	CONTACT:	AMELIA TRENAMAN	PHONE:	0450 745 843	TYPE:	TCP
OTHER <input checked="" type="checkbox"/>				NTS		REV:	0.0		