


Attachment B

**Refined Concept Design
Campbell Street Bus Zone Changes**



Bus Zone

Final location to be determined, subject to decision by Transport for New South Wales

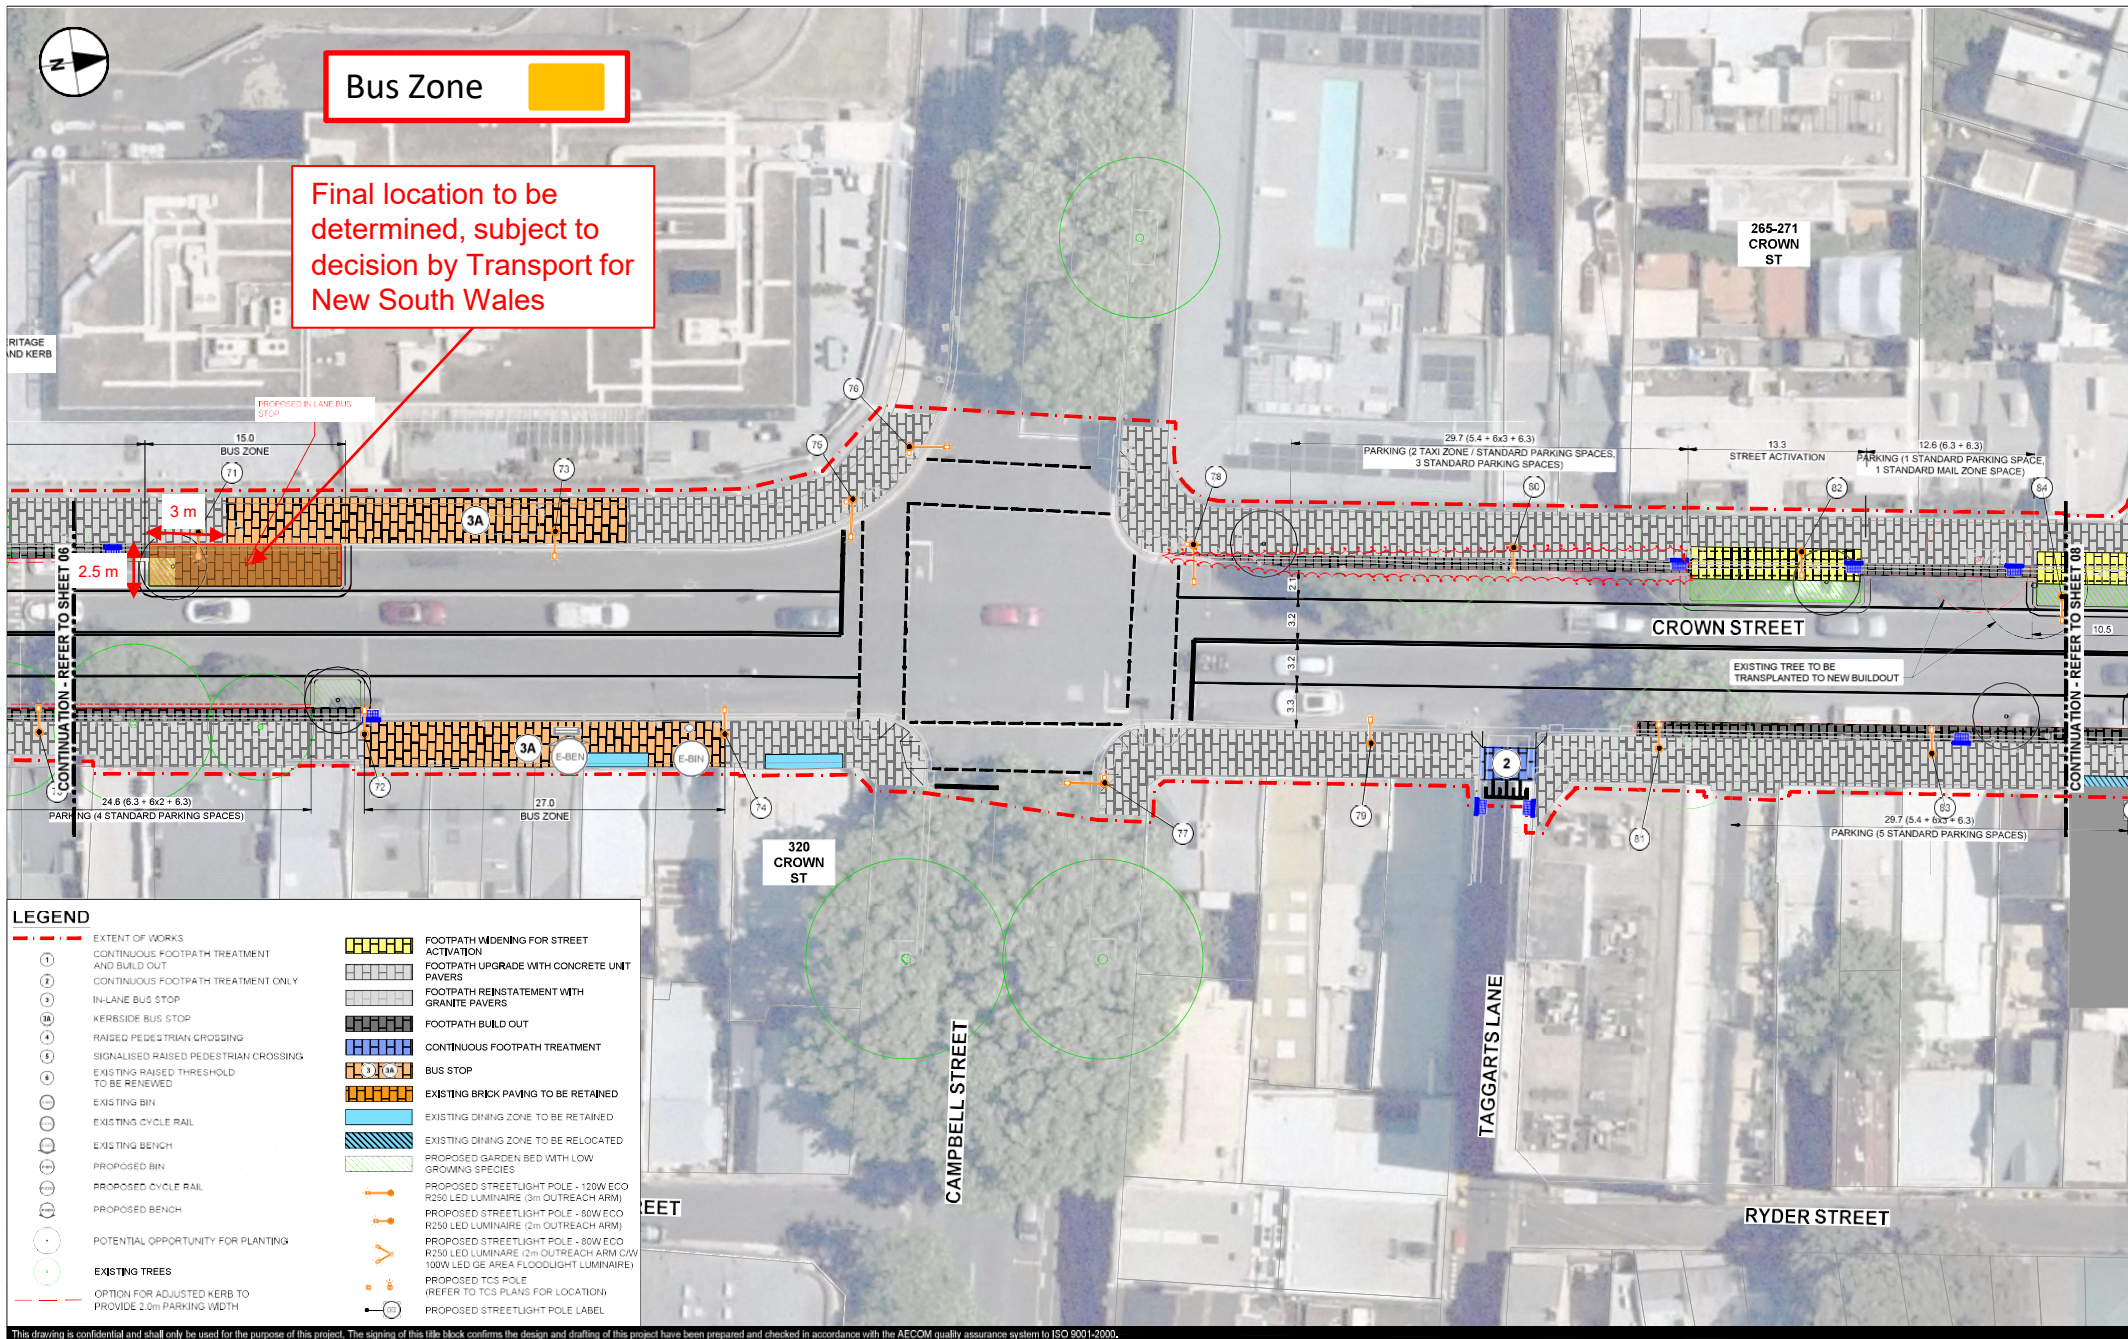

LEGEND



	EXTENT OF WORKS		FOOTPATH WIDENING FOR STREET ACTIVATION
	CONTINUOUS FOOTPATH TREATMENT AND BUILD OUT		FOOTPATH UPGRADE WITH CONCRETE UNIT PAVERS
	CONTINUOUS FOOTPATH TREATMENT ONLY		FOOTPATH REINSTATEMENT WITH GRANITE PAVERS
	IN-LANE BUS STOP		FOOTPATH BUILD OUT
	KERBSIDE BUS STOP		CONTINUOUS FOOTPATH TREATMENT
	RAISED PEDESTRIAN CROSSING		BUS STOP
	SIGNALISED RAISED PEDESTRIAN CROSSING		EXISTING BRICK PAVING TO BE RETAINED
	EXISTING RAISED THRESHOLD TO BE RENEWED		EXISTING DINING ZONE TO BE RETAINED
	EXISTING BIN		EXISTING DINING ZONE TO BE RELOCATED
	EXISTING CYCLE RAIL		PROPOSED GARDEN BED WITH LOW GROWING SPECIES
	EXISTING BENCH		PROPOSED STREETLIGHT POLE - 120W ECO R250 LED LUMINAIRE (3m OUTREACH ARM)
	PROPOSED BIN		PROPOSED STREETLIGHT POLE - 80W ECO R250 LED LUMINAIRE (2m OUTREACH ARM)
	PROPOSED CYCLE RAIL		PROPOSED STREETLIGHT POLE - 80W ECO R330 LED LUMINAIRE (2m OUTREACH ARM CW 100W LED (GE AREA FLOODLIGHT LUMINAIRE))
	PROPOSED BENCH		PROPOSED TCS POLE (REFER TO TCS PLANS FOR LOCATION)
	POTENTIAL OPPORTUNITY FOR PLANTING		PROPOSED STREETLIGHT POLE LABEL
	EXISTING TREES		
	OPTION FOR ADJUSTED KERB TO PROVIDE 2.0m PARKING WIDTH		

This drawing is confidential and shall only be used for the purpose of this project. The signing of this title block confirms the design and drafting of this project has been prepared and checked in accordance with the AECOM quality assurance system to ISO 9001:2000.

AECOM
CONSULTANT
AECOM Australia Pty Ltd
A.B.N 20 093 846 925
www.aecom.com

PROJECT
Crown Street Improvements

CLIENT
CITY OF SYDNEY
SYDNEY CIVIL

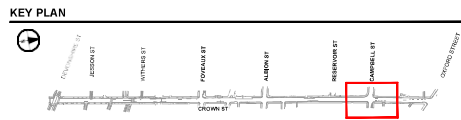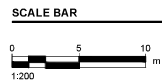

PROJECT MANAGEMENT INITIALS

J.C.	G.S.	G.R.
DESIGNER	CHECKED	APPROVED

PROJECT DATA

DATE	MGA56	SURVEY	GDA 2020
------	-------	--------	----------

ISSUE/REVISION

IR	DATE	DESCRIPTION
02	20.06.2022	CONCEPT DESIGN
01	15.02.2022	CONCEPT DESIGN

PROJECT NUMBER
60616465

SHEET TITLE
GENERAL ARRANGEMENT PLAN SHEET 7

SHEET NUMBER
60616465-019-SHT-1000-CI-0107

FOR INFORMATION ONLY