



NOT FOR CONSTRUCTION

Scales

NOT TO SCALE

Design Model Version

4	08.12.21	D.J	A.V	M.C
3	02.12.21	D.J	A.V	M.C
2	01.12.21	A.V	A.V	M.C
Issue	Date	By	Chkd	Appd

Client

Name: SCHOOL INFRASTRUCTURE NSW Area CJM  
Signature: ..... Date: 20/12/2021.....

Job Title

SCHOOL INFRASTRUCTURE  
NEW SOUTH WALES  
FORT STREET PUBLIC SCHOOL  
SHB CYCLEWAY

Scale at A3  
NOT TO SCALE

Discipline  
GENERAL ARRANGEMENT

ARUP

Arup, Bourke Place, Level 5, 51 Clarence St  
Sydney NSW 2000 Australia  
Tel +61 (0)200 9200 Fax +61 (0)200 9221  
www.arup.com



Drawing Title  
KEY PLAN  
SHEET 1 OF 1

Drawing Status  
PRE - AFC  
JOB NO  
228722-00

Drawing No  
SHB-ARUP-GE-SK1 000021  
ISSUE  
4



No Stopping (Existing)

No Parking (Existing)

No Parking, Council Vehicles Excepted (Existing)

2P Ticket 8am - 6pm; 4P Ticket 6pm - 10pm (Existing)

2P Ticket 9am - 2:30pm; 3:30pm -6pm (Mon - Fri);  
2P Ticket 8am - 6pm (Sat, Sun & Public Holidays)  
4P Ticket 6pm - 10pm  
Free P10 minute 8am-9am; 2:30pm-3:30pm(Mon - Fri)  
(Proposed)



NOT FOR CONSTRUCTION



Design Model Version

3	08.12.21	D.J	A.V	M.C
2	02.12.21	D.J	A.V	M.C
1	01.12.21	C.S.V	A.V	M.C
Issue	Date	By	Chkd	Appd

Client  
LENDEASE BUILDING

Name: LENDEASE BUILDING  
Signature: .....  
Area: C/M  
Date: 24/09/2021

Job Title  
FORT STREET PUBLIC SCHOOL

Scale at A3  
Discipline  
TRAFFIC AND TRANSPORT


ARUP

Arup Limited, Level 5, 151 Clarence St  
Sydney NSW 2000  
Tel +61 (0)2 9200 9200 Fax +61 (0)2 9200 9221  
www.arup.com



Drawing Title PHASE 1 AND 2 PLAN SHEET 3 OF 3	Drawing Status PRE - AFC	Drawing No 228722-00	Issue 3
--	-----------------------------	-------------------------	------------



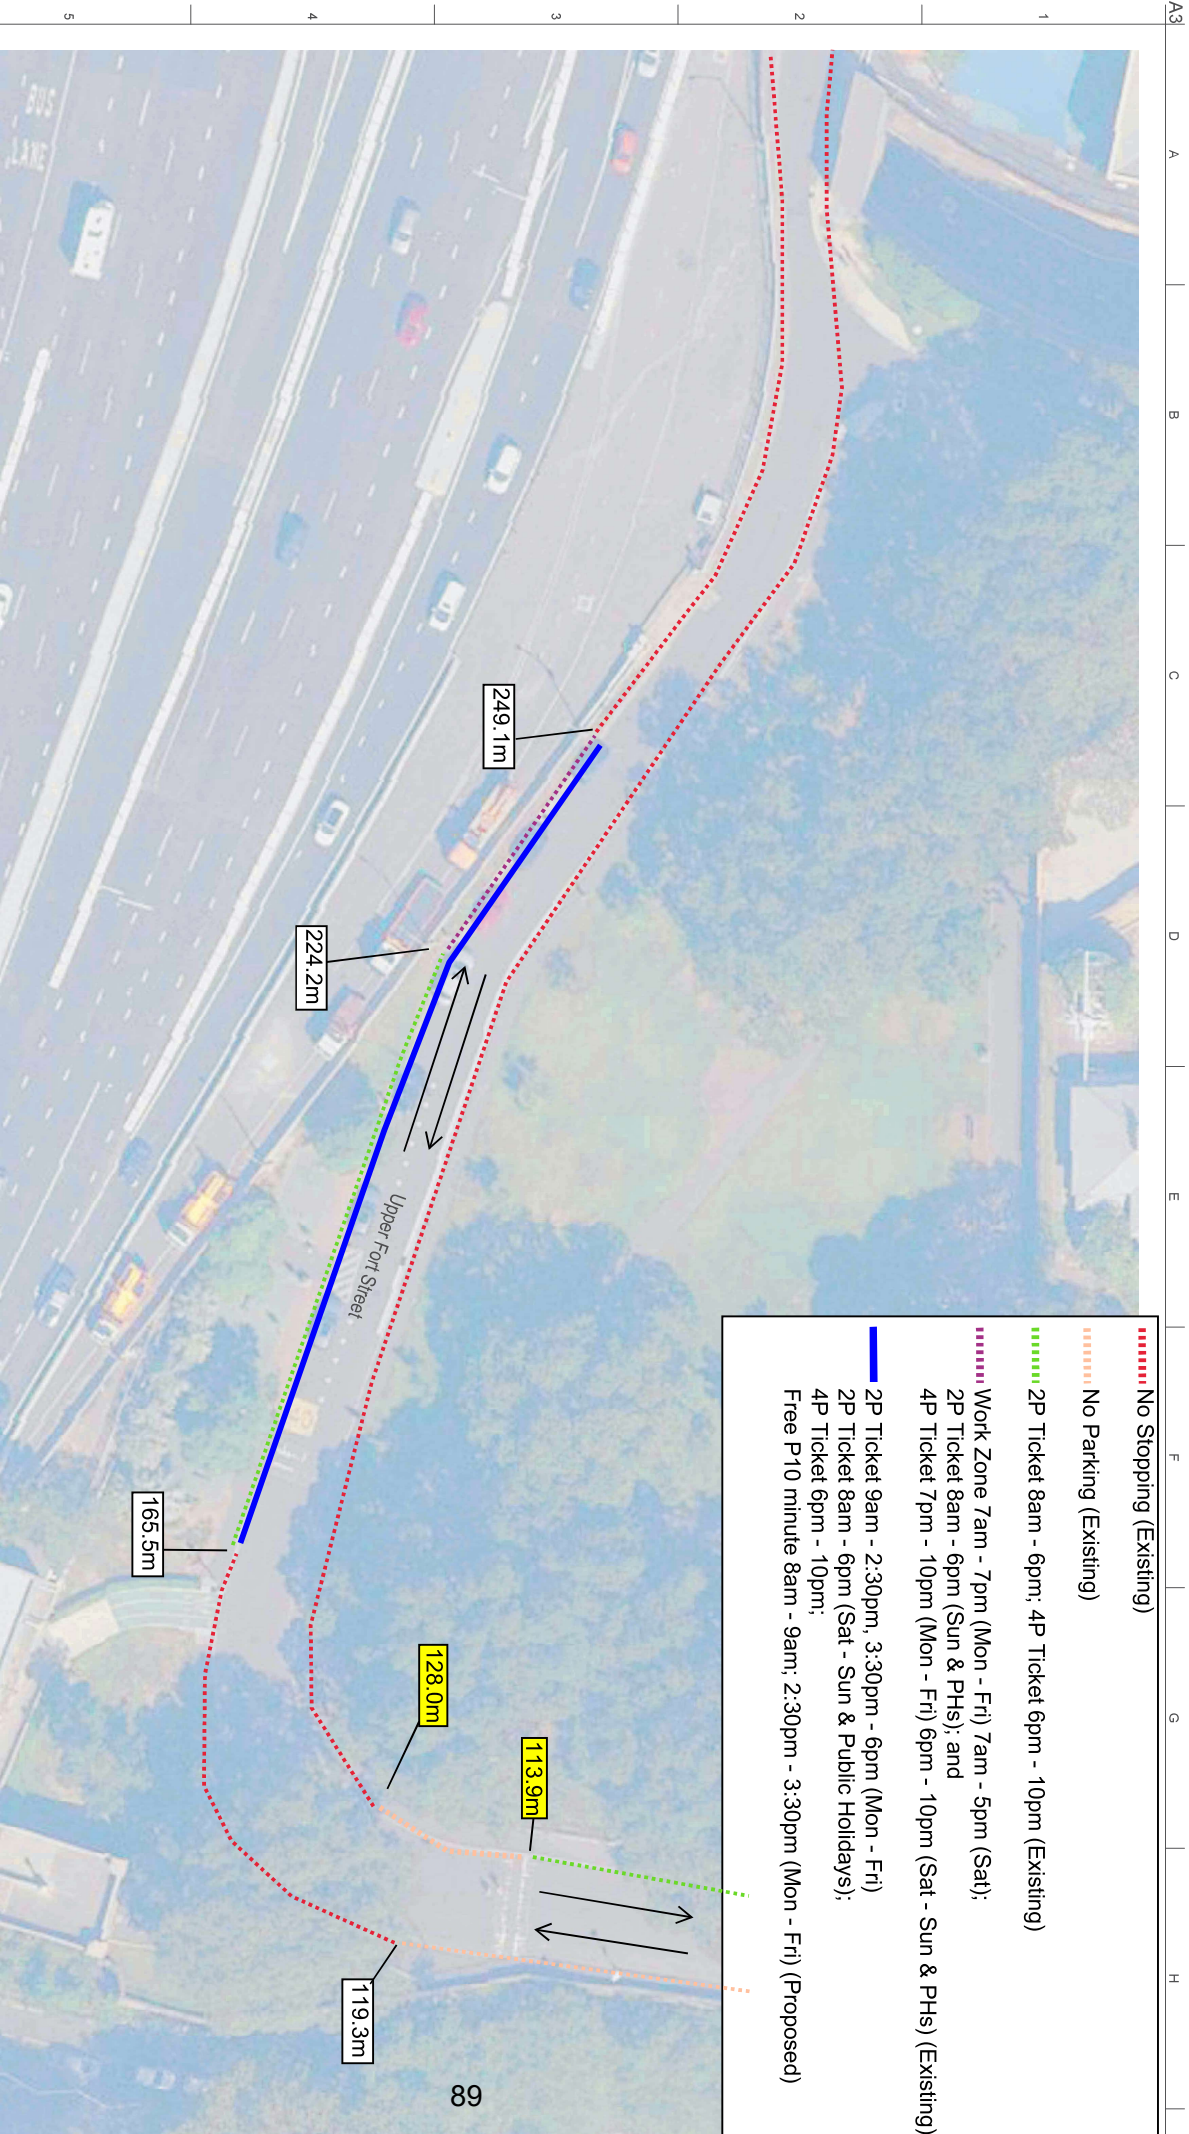

NOT FOR CONSTRUCTION

Scales  
0 5 10 15 20  
SCALE 1:500m

Design Model Version

3	08.12.21	D.J.	A.V.	M.C.
2	02.12.21	D.J.	A.V.	M.C.
1	01.12.21	C.S.V.	A.V.	M.C.
Issue	Date	By	Chkd	Appd

Client  
LENDLEASE BUILDING

Name: LENDLEASE BUILDING  
Signature: ..... Date: 24/09/2021  
Area: C/M

Job Title  
FORT STREET PUBLIC SCHOOL

Scale at A3  
Discipline  
TRAFFIC AND TRANSPORT

ARUP

Arup Services Place, Level 5, 50 Clarence St  
Sydney NSW 2000 Australia  
Tel +61 (0)2 9200 9200 Fax +61 (0)2 9200 9221  
www.arup.com




Drawing Title PHASE 1 AND 2 PLAN SHEET 2 OF 3	Drawing Status PRE - AFC	Issue 3
Job No 226722-00	Drawing No SHB-ARUP-GE-SKT-001052	Issue 3

Drawn By: C. YATES

Drilling Checked: C. YATES



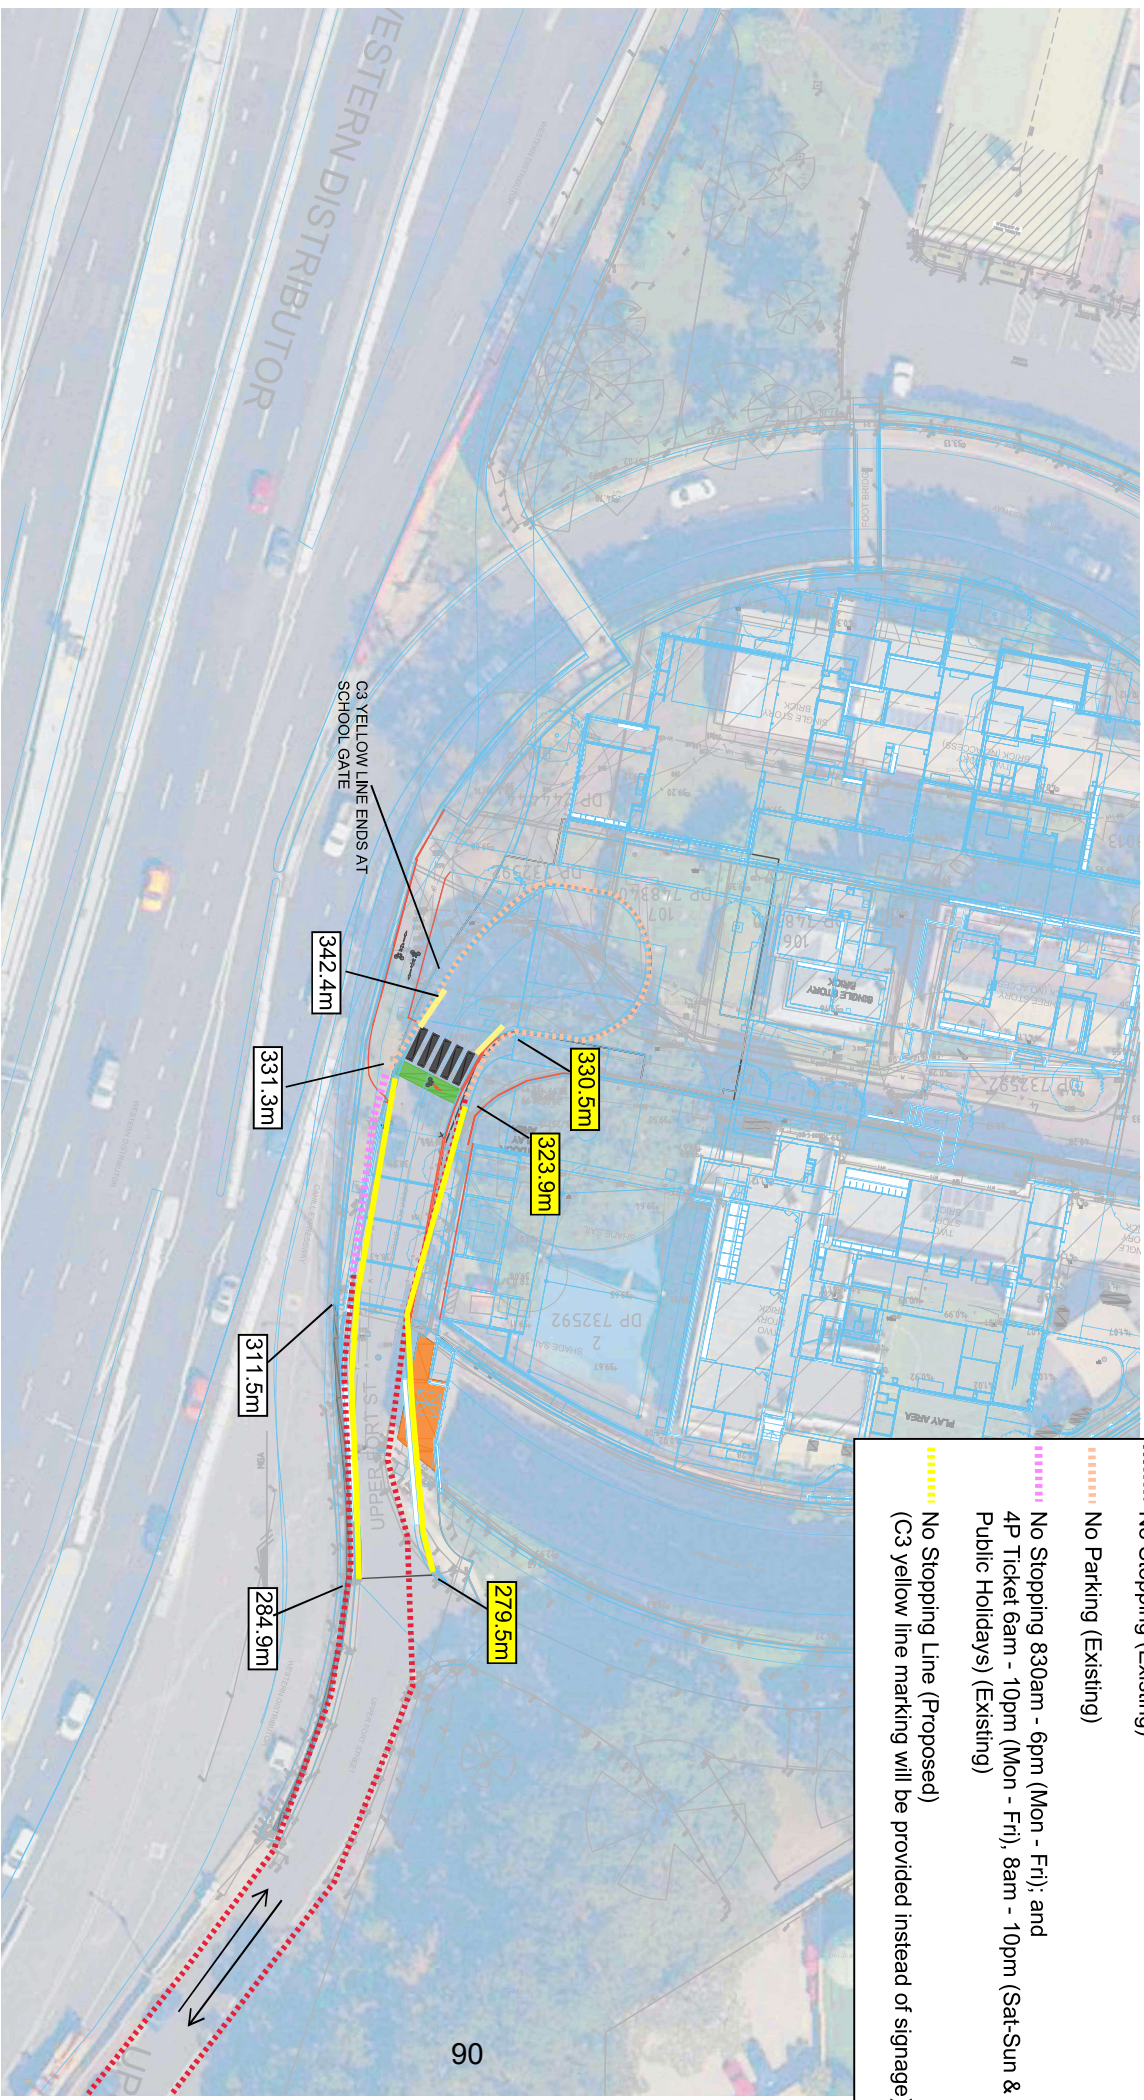


No Stopping (Existing)

..... No Parking (Existing)

No Stopping 830am - 6pm (Mon - Fri); and  
4P Ticket 6am - 10pm (Mon - Fri), 8am - 10pm (Sat-Sun &  
Public Holidays) (Existing)

..... No Stopping Line (Proposed)  
(C3 yellow line marking will be provided instead of signage)

**Scales**



0  
5  
10  
15  
20  
SCALE 1:500m

Design Model Version

Do not scale

Drafted By: A.V.

Drafting Checked: A.V.

7	08/02/23	A.V.	A.V	JRT
6	25/01/22	A.V.	A.V	M.C
5	09/12/21	D.J	A.V	M.C
Issue	Date	By	Chkd	Appd

client  
LENDLEASE BUILDING

Name: LENDLEASE BUILDING Area: TRAFFIC  
Signature: ..... Date: 08/02/2023.....

Job Title  
FORT STREET PUBLIC SCHOOL

Scale at A3	Discipline
	TRAFFIC AND TRANSPORT

ARUP

Arup, Barrack Place, Level 5, 151 Clarence St  
Sydney, NSW, 2000  
Tel +61 (2) 9320 9320 Fax +61 (2) 9320 9321  
[www.arup.com](http://www.arup.com)



Drawing Title  
PHASE 1  
PLAN  
SHEET 1 OF 3

Drawing Status  
PRE - AFC  
Job No  
228722-00

Drawing No	Issue
SHB-ARUP-GE-SKT-001051	7