








LEGEND	
	YELLOW - NO STOPPING (C/LINE)
	GREEN 2P PARK/UPH
	RED 2P PARK / LINE C/L




<p>Q ISSUED FOR APPROVAL</p> <p>P ISSUED FOR APPROVAL</p> <p>O ISSUED FOR APPROVAL</p> <p>N ISSUED FOR APPROVAL</p> <p>M ISSUED FOR APPROVAL</p> <p>L ISSUED FOR APPROVAL</p> <p>K ISSUED FOR REVIEW</p> <p>J ISSUED FOR REVIEW</p> <p>I ISSUED FOR REVIEW</p>	<p>02/05/23</p> <p>01/05/23</p> <p>10/04/23</p> <p>22/02/23</p> <p>01/11/22</p> <p>26/10/22</p> <p>19/01/21</p> <p>02/04/21</p> <p>19/04/21</p>	<p>Issue</p> <p>Description</p> <p>Date</p>
	<p>1:200 @ A1 1:400 @ A3</p> <p>0 5 10 15 20m</p>	<p>THIS DRAWING CANNOT BE COPIED OR REPRODUCED IN ANY FORM OR USED FOR ANY OTHER PURPOSE OTHER THAN THAT ORIGINALLY INTENDED WITHOUT THE WRITTEN PERMISSION OF AT&L</p>
<p>D/20151913</p>	<p>Project</p> <p>106-116 EPSOM ROAD ZETLAND</p>	<p>Scale</p> <p>1:200</p> <p>Grid MGA (GDA20)</p> <p>Height Datum AHD</p>
<p>Drawn</p> <p>Designed</p> <p>Checked</p> <p>Approved</p>	<p>PKK</p> <p>PKK</p> <p>GJ</p> <p>AT</p>	<p>Title</p> <p>SIGNAGE AND LINEMARKING PLAN SHEET 1</p>
<p>FOR CC APPROVAL</p>	<p>Issue</p>	<p>Issue</p>
<p>at&l</p> <p>Civil Engineers and Project Managers</p> <p>Level 7, 153 Walker Street North Sydney NSW 2060 Tel: 02 9439 1777 Fax: 02 9923 1056 Email: info@atandl.com.au www.atandl.com.au</p>	<p>Project</p> <p>106-116 EPSOM ROAD ZETLAND</p>	<p>Project</p> <p>106-116 EPSOM ROAD ZETLAND</p>

LEGEND	
	YELLOW - NO STOPPING (C/LINE)
	GREEN - 2P PARK/UPH
	RED - C/LINE / LINE CD

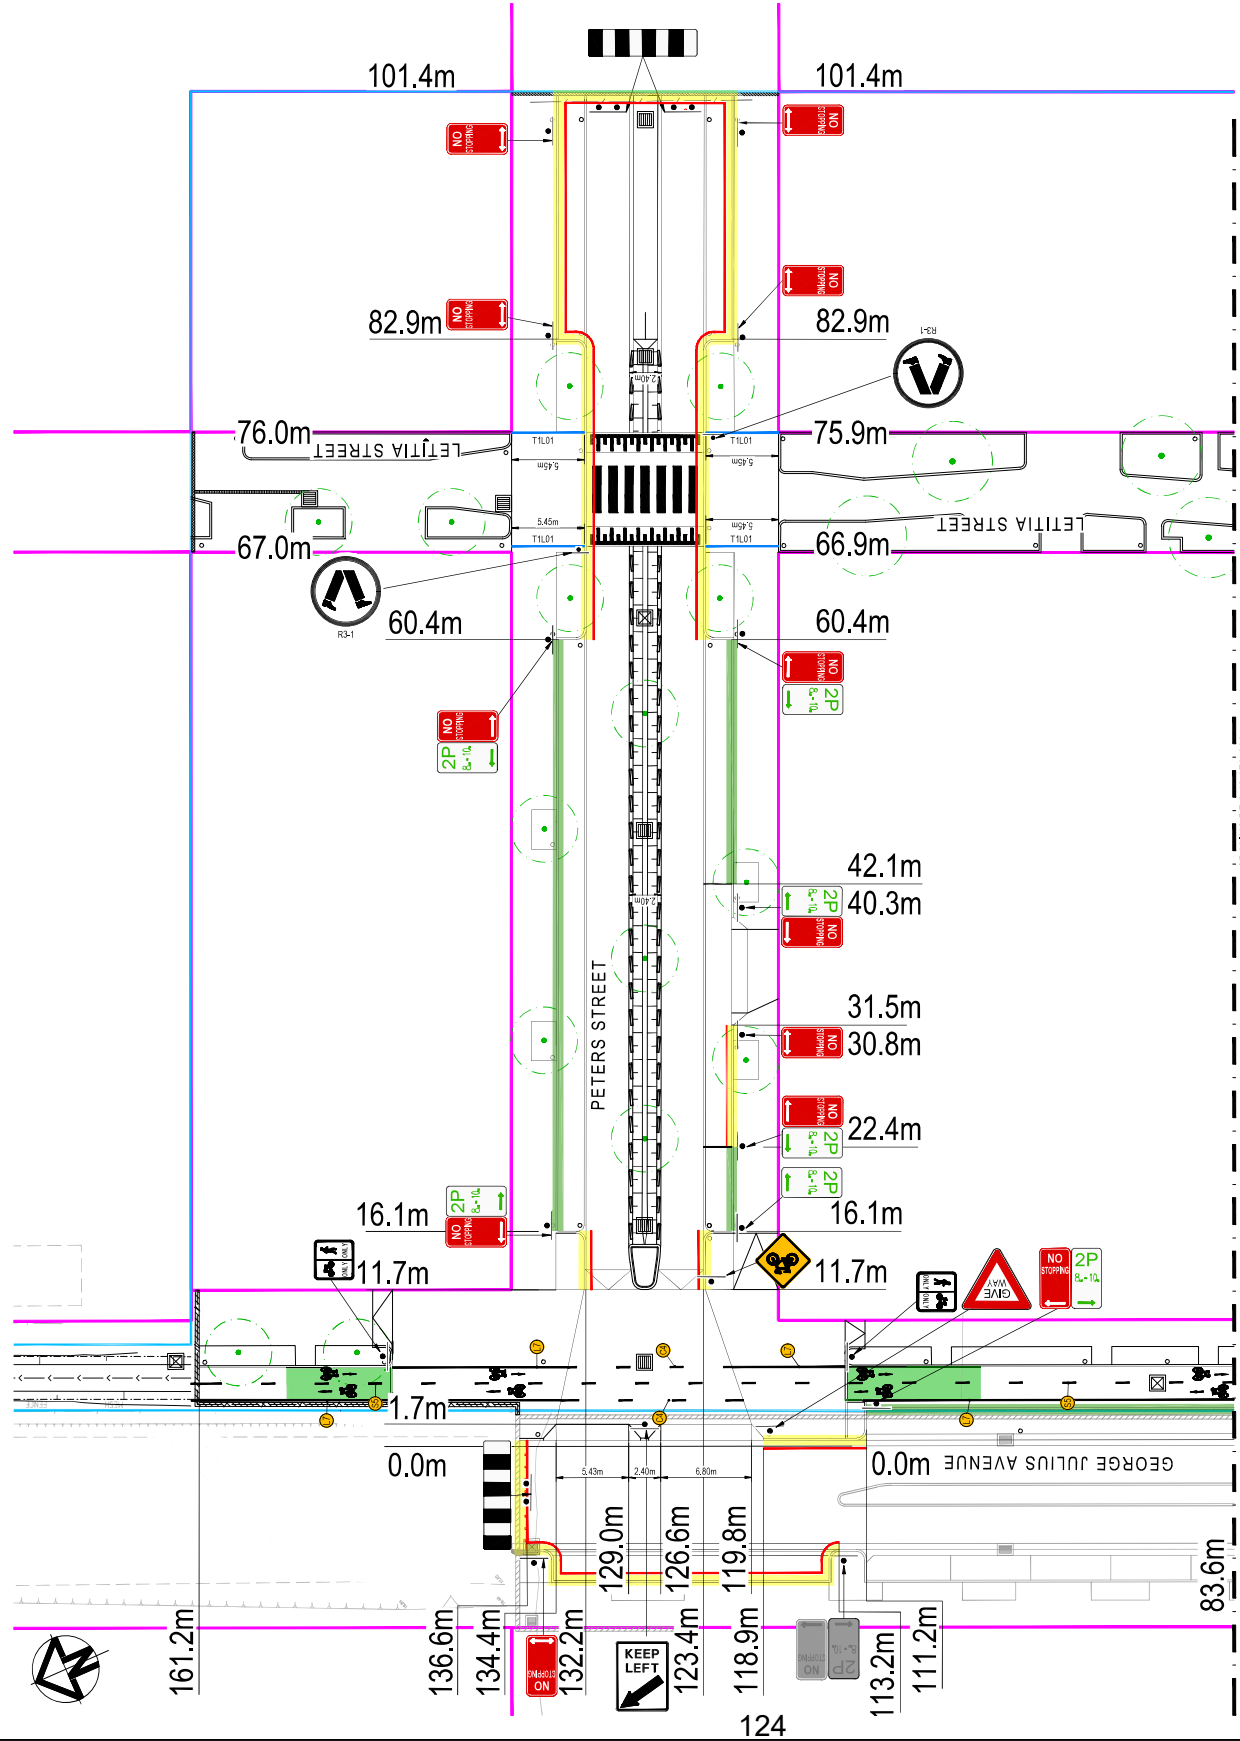

ADJOINING DRG: 19-672-C301

<p>1:200</p> <p>Grid MGA (GDA20)</p> <p>Height Datum AHD</p>	<p>Drawn</p> <p>Designed</p> <p>Checked</p> <p>Approved</p>	<p>PKL</p> <p>PKL</p> <p>GJ</p> <p>AT</p>	<p>Project</p> <p>106-116 EPSOM ROAD ZETLAND</p>																															
			<p>Title</p> <p>SIGNAGE AND LINEMARKING PLAN SHEET 2</p>																															
<p>D/2015/1913</p>			<p>FOR CC APPROVAL</p> <p>Issue</p> <p>A1</p> <p>P</p>																															
<p>Client</p> <p> DEICORP BUILT TO DELIVER</p>																																		
<p>THIS DRAWING CANNOT BE COPIED OR REPRODUCED IN ANY FORM OR USED FOR ANY OTHER PURPOSE OTHER THAN THAT ORIGINALLY INTENDED WITHOUT THE WRITTEN PERMISSION OF AT&I</p>																																		
<p>Bar Scales</p> <p>0 5 10 15 20m</p> <p>1:200 @ A1 1:400 @ A3</p>		<p>Date</p> <table border="1" style="width: 100%; border-collapse: collapse;"> <thead> <tr> <th>Issue</th> <th>Description</th> <th>Date</th> </tr> </thead> <tbody> <tr> <td>P</td> <td>ISSUED FOR APPROVAL</td> <td>02/05/23</td> </tr> <tr> <td>O</td> <td>ISSUED FOR APPROVAL</td> <td>01/05/23</td> </tr> <tr> <td>N</td> <td>ISSUED FOR APPROVAL</td> <td>10/04/23</td> </tr> <tr> <td>M</td> <td>ISSUED FOR APPROVAL</td> <td>22/02/23</td> </tr> <tr> <td>L</td> <td>ISSUED FOR APPROVAL</td> <td>25/01/23</td> </tr> <tr> <td>K</td> <td>ISSUED FOR APPROVAL</td> <td>19/01/21</td> </tr> <tr> <td>J</td> <td>ISSUED FOR REVIEW</td> <td>02/06/21</td> </tr> <tr> <td>I</td> <td>ISSUED FOR REVIEW</td> <td>19/04/21</td> </tr> <tr> <td>H</td> <td>ISSUED FOR REVIEW</td> <td>18/04/21</td> </tr> </tbody> </table>			Issue	Description	Date	P	ISSUED FOR APPROVAL	02/05/23	O	ISSUED FOR APPROVAL	01/05/23	N	ISSUED FOR APPROVAL	10/04/23	M	ISSUED FOR APPROVAL	22/02/23	L	ISSUED FOR APPROVAL	25/01/23	K	ISSUED FOR APPROVAL	19/01/21	J	ISSUED FOR REVIEW	02/06/21	I	ISSUED FOR REVIEW	19/04/21	H	ISSUED FOR REVIEW	18/04/21
Issue	Description	Date																																
P	ISSUED FOR APPROVAL	02/05/23																																
O	ISSUED FOR APPROVAL	01/05/23																																
N	ISSUED FOR APPROVAL	10/04/23																																
M	ISSUED FOR APPROVAL	22/02/23																																
L	ISSUED FOR APPROVAL	25/01/23																																
K	ISSUED FOR APPROVAL	19/01/21																																
J	ISSUED FOR REVIEW	02/06/21																																
I	ISSUED FOR REVIEW	19/04/21																																
H	ISSUED FOR REVIEW	18/04/21																																
<p>Civil Engineers and Project Managers</p> <p>at&i</p> <p>Level 7, 153 Walker Street North Sydney NSW 2060 Tel: 02 9439 1777 Fax: 02 9923 1056 info@at-i.com.au inc@at-i.com.au</p>																																		