


Attachment A

Location Plan

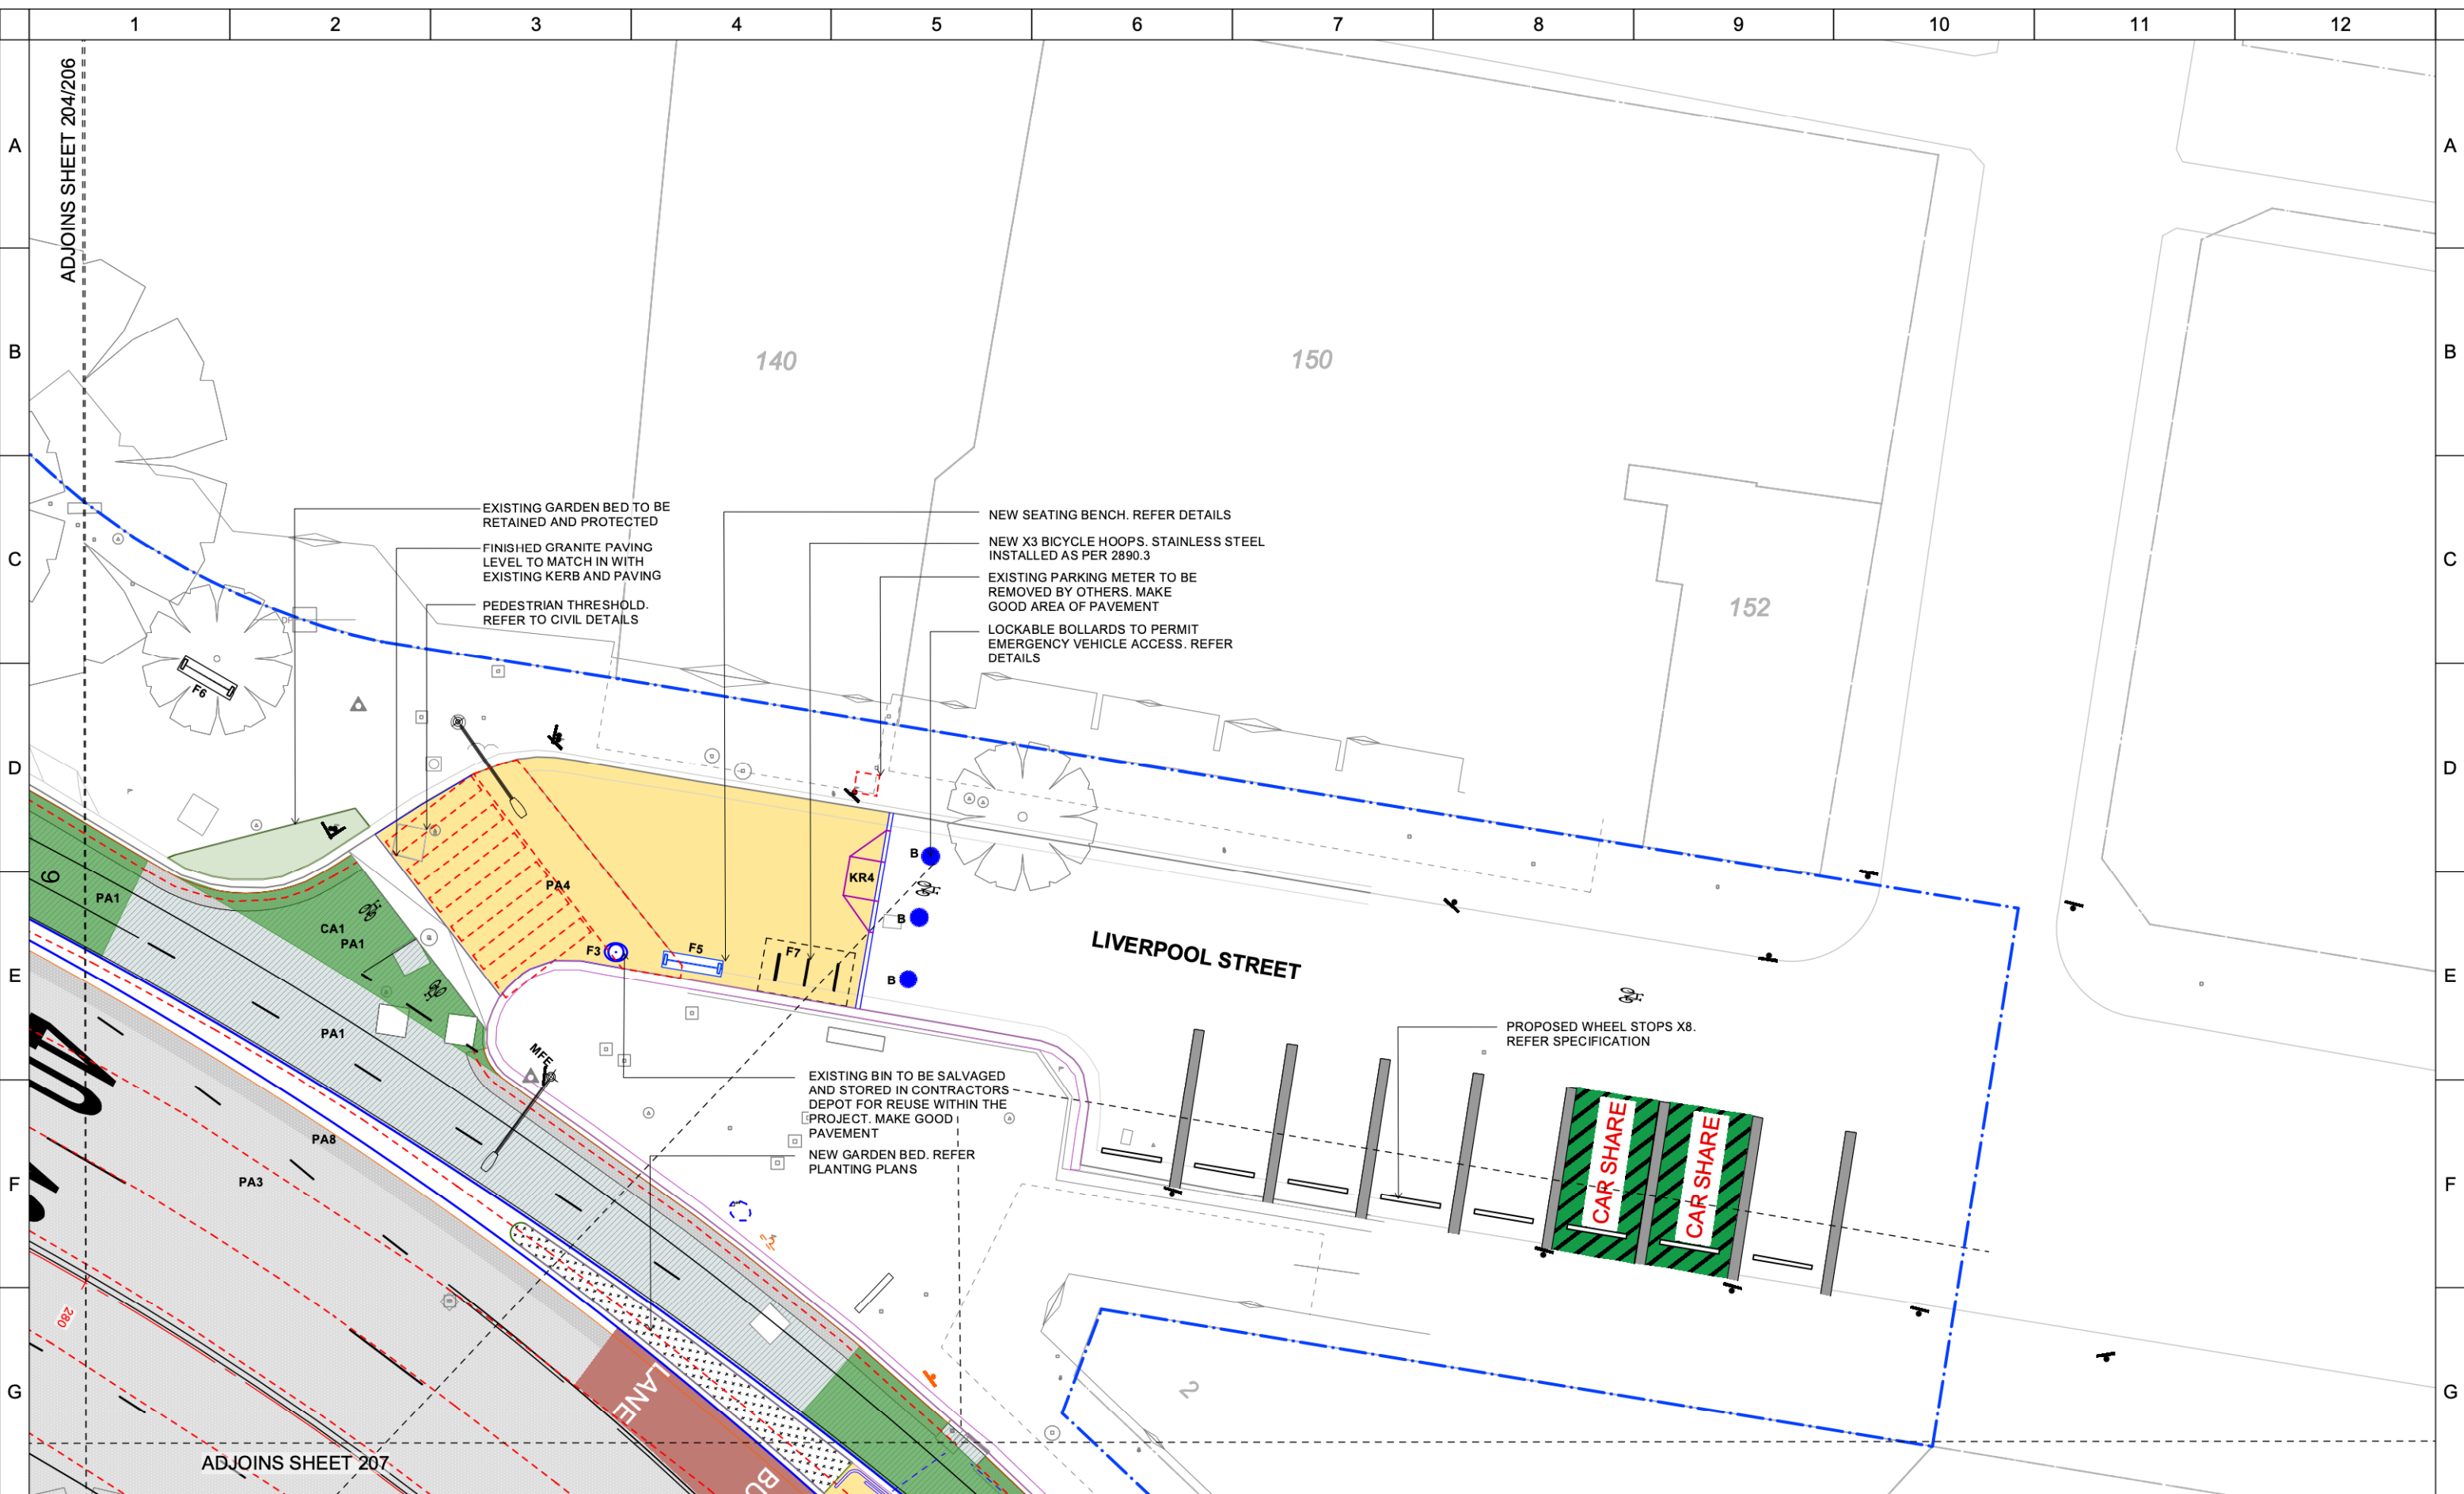

REV	DESCRIPTION	DATE	APPROVED
C	ISSUED FOR TENDER	14.04.2023	MS
B	80% DETAIL DESIGN	23.12.2022	MS
A	50% DETAIL DESIGN	19.02.2022	MS

GENERAL NOTES
 Do not scale from this drawing. Use figured dimensions only.
 Verify all dimensions on site. Refer any discrepancies to the Principal's Representative for resolution before proceeding.
 If this drawing is unclear, ask for direction from the Principal's Representative.
 Prior to Demolition locate all existing services using project survey, dial before you dig, council records and authority records. SMM accepts no liability for damage to existing services. Services shown indicate the presence of services only. Refer any discrepancies to the Principal's Representative for resolution.
 © This drawing is Copyright and may not be used, reproduced or copied wholly or in part without written permission from Spackman Mossop Michaels Pty Ltd. This drawing may only be used for the express purpose and project for which it has been created and delivered.

SURVEY
 Drawing No: 11949001002_R2
Cardno Group
 23-25 Frederick Street, Rockdale NSW 2216
 Ph: (02) 9597 9700 FAX: (02) 9599 2146
 survey@cardno.com.au
SURVEY DATE
 09.02.2022
COORD. SYSTEM MGA
DATUM AHD
DIMENSION STANDARD
 Unless noted otherwise:
 All levels are shown in metres.
 All dimensions are computer generated to 1mm

CIVIL ENGINEERS
TURNBULL ENGINEERING
 Turnbull Engineering
 Level 21,
 56 Pitt Street
 Sydney, NSW, 2000
LIGHTING & ELECTRICAL

 Lighting, Art & Science Pty Limited
 Level 1, 41 Hume Street
 Crows Nest, NSW, 2065

TRAFFIC ENGINEERS

WSP
 Level 27, 680 George Street
 Sydney, NSW, 2000

LEAD CONSULTANT
spackman mossop michaelis
 PO Box 880, Darlinghurst NSW 1300
 115 Flinders Street, Surry Hills NSW
 www.spackmanmossopmichaels.com
 e: info@sm2group.com.au
 ph: (02) 9361 4549
 f: (02) 9361 4569

CLIENT

CITY OF SYDNEY
 Town Hall House,
 Level 2, 456 Kent Street
 www.cityofsydney.nsw.gov.au
 e: council@cityofsydney.nsw.gov.au
 ph: (02) 9265 9333

DRAWING STATUS
NOT FOR CONSTRUCTION
 DESIGNED MD
 DRAWN MD/AC/FM
 CHECKED MS
 SHEET SIZE A3
 SMM PROJECT NO. 21038
 DATE DRAWN APRIL 2023
 SCALE 1:200 AT A3
 SIZE ON ORIGINAL ORIGINAL IN COLOUR

PROJECT
 Oxford Street West & Liverpool Street Cycleway
PROJECT ADDRESS
 Castlereagh Street to Flinders Street
DRAWING
GENERAL ARRANGEMENT PLAN
DRAWING NUMBER L.205
ISSUE C