


Attachment B

Revised Concept Plan

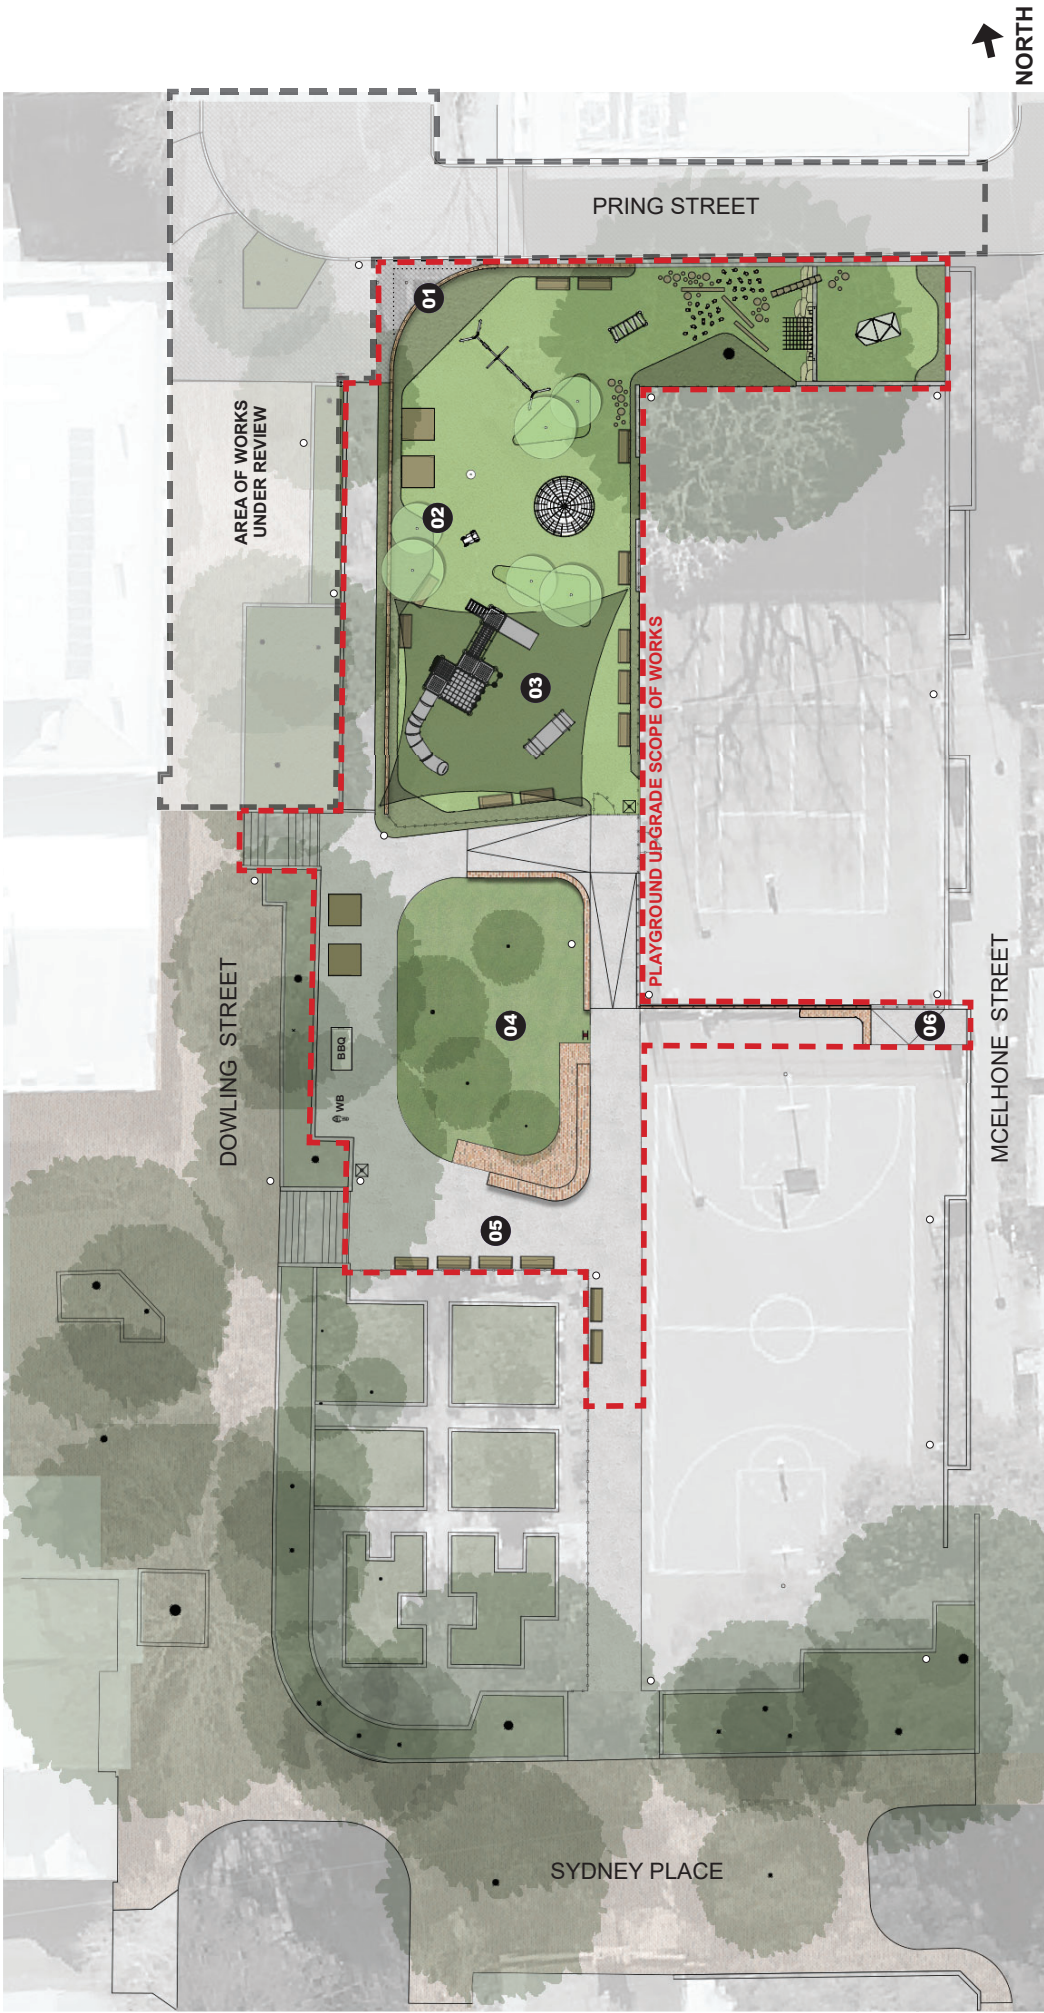

LEGEND

- Retain and protect existing trees
- New trees
- New concrete path
- New brick paths, stairs and seating walls
- New rubber soffit
- New planting
- Retain Shade Structure
- Retain BBQ
- New picnic platform
- New seating with back and arm rests
- New water bubbler with dog bowl
- New bins
- New park signage
- Lighting upgrade where required
- New 'Woolloomooloo' playground fence
- New trees and planting within the playspace
- New maintenance access to tennis court

- 01** New playground (m2 area unchanged) including: Play structure with play panels, climbing net and slides, Swing set with x1 basket and x1 baby seat, Multi-user seesaw, Springer, Spinner, Large multi-user carousel, Rock climbing structure and Nature play elements including steppers, balancing beams, cluster poles, scrambling net and sandstone boulders.
- 02** Increased natural turf area
- 03** Increased seating opportunities
- 04** New maintenance access to tennis court

Woolloomooloo Playground - Revised Concept Plan - May 2023