


# **Attachment B3**

**Selected Drawings**



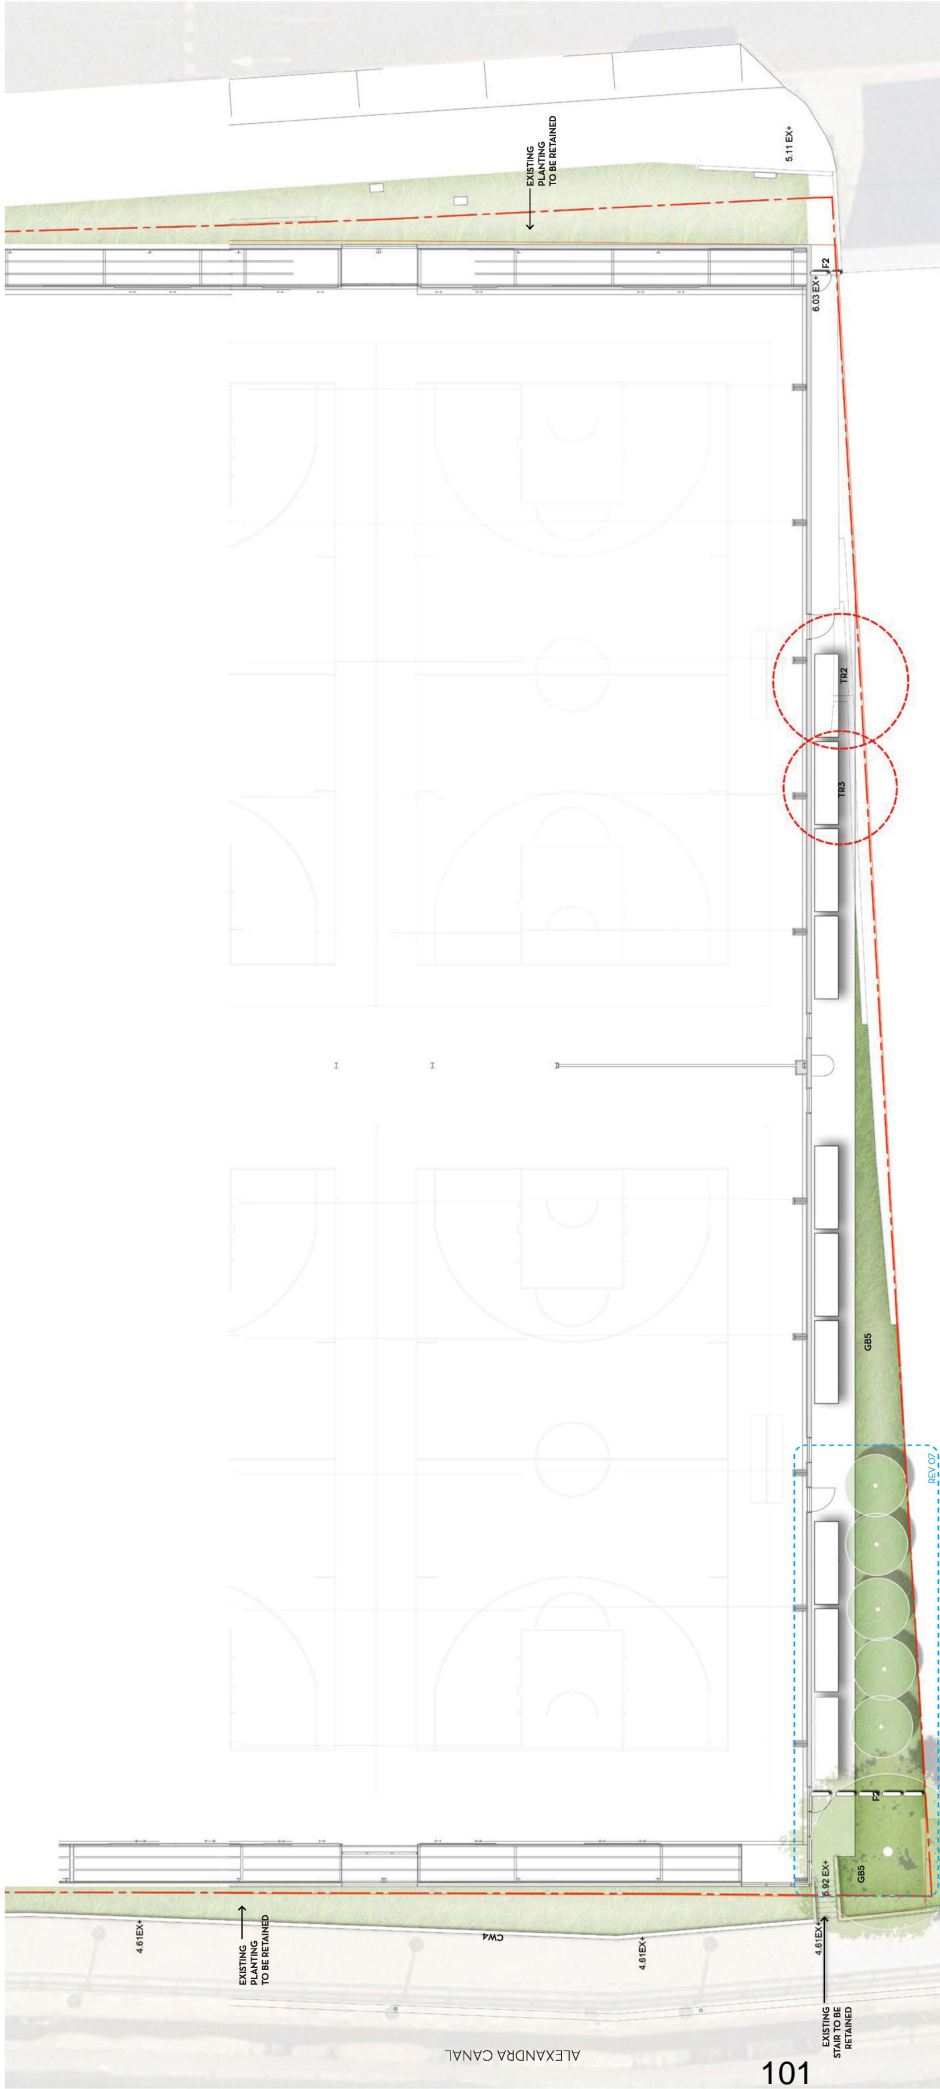

**LEGEND**

**MATERIALS + FINISHES**

- W1 WALL TYPE 1: BRICK SEAT WALL  
400mm width, height varies
- W2 WALL TYPE 2: PRECAST CONCRETE WALL WITH BRICK FACE  
400mm width, height varies
- W3 WALL TYPE 3: BLOCK WALL WITH STEEL CLADDING  
150mm wide, height varies
- CW4 EXISTING RETAINING WALL  
Protect + Ream
- CW5 NEW RETAINING WALL  
To match wall CW4
- SP1 PAVING TYPE 1: BRICK PAVING  
Entry plaza stretcher-bond pattern  
Upper platform stretcher-bond pattern
- SP2 PAVING TYPE 2: BRICK PAVING  
250 x 110 x 65 standard size brick laid on edge
- SP3 PAVING TYPE 3: INSTU CONCRETE  
Footpath as per City of Sydney Public Domain Standard  
Linen marking & paint finish
- SP4 PAVING TYPE 4: INSTU CONCRETE PAINTED
- SP5 PAVING TYPE 5: SOFTFALL
- SP6 PAVING TYPE 6: RAISED BRICK EDGE  
Brick laid on edge 100mm high to define height clearance zone to awning
- STE1 EDGE TYPE 1: FLUSH STEEL EDGE  
To north garden bed

**STEs**

- STE2 EDGE TYPE 2: STEEL EDGE  
To garden bed 180mm deep
- STE3 EDGE TYPE 3: STEEL EDGE  
To rain garden bed 400mm deep
- TP1 RAIN GARDEN TREE PIT
- TP2 TREE PIT IN PAVING
- ST1 ENTRY STAIR  
Concrete slab, brick stair with tactile surface indicators
- ST2 ACCESS STAIR  
Instu concrete stair with tactile surface indicators
- KB1 CONCRETE KEYS  
Modified concrete kerb and gutter to accommodate accessible parking spaces
- PR1 PDESTRAN RAMP  
To Huntley Street accessible parking spaces
- MATERIALS + FINISHES - FURNITURE TYPES
- B1 BENCH TYPE 1: CUSTOM BENCH WITH BACKREST  
Finish: painted steel balustrade (white) on steel frame, concrete base
- B2 BENCH TYPE 2: CUSTOM CIRCULAR BENCH SEATS  
Precast concrete painted finish with fitness hoops
- LB1 LITTER BIN TYPE 1  
City of Sydney Standard Tarames village suite
- DP1 DRINKING COUNTER  
Finish: White
- HR1 HANDRAIL TYPE 1: FIXED TO RETAINING WALL  
Finish: Powder coated steel
- HR2 HANDRAIL TYPE 2: FREE STANDING  
Finish: Powder coated steel

**PZs**

- PZ1 PLAY ZONE 1: CUSTOM FITNESS EQUIPMENT  
Finish: Powder coat white
- PZ2 PLAY ZONE 2:  
Custom basketball hoop with backboard on powder coated steel post with integrated lighting
- PZ3 PLAY ZONE 3:  
Custom basketball hoop with backboard on powder coated steel post with integrated lighting
- LP1 LIGHTPOLE
- LP2 TYPE 1: CUSTOM LIGHTING  
In wall lights to ramp
- LP3 TYPE 2: CUSTOM LIGHTING  
Integrated into furniture
- S1 SIGNAGE  
Finish: signage integrated into wall
- S2 TRAFFIC MANAGEMENT SIGNAGE  
To traffic engineer's documentation.
- C1 CYCLE RACKS: STEEL HOOPS  
Finish: Powder coated white
- F1 CUSTOM FENCE TO PZ4  
Finish: to architects detail
- F2 SECURITY FENCE AND GATE  
Galvanneal steel
- F3 AUTO CHAIN GATE  
Gate to architects detail
- MATERIALS + FINISHES - GARDEN BEDS
- GB1 GARDEN BED 1  
Finish: Powder coated steel
- GB2 GARDEN BED 2  
Finish: Powder coated steel

**GBs**




- GB3 GARDEN BED 3  
Plus planting: Type 3: Dangardens
- GB4 GARDEN BED 4  
Plus planting: Type 4: 4 to palmiers in paving
- GB5 GARDEN BED 5  
Plus planting: Type 5: to southern embankment
- STREET VERGE  
Turf
- TREES - EXISTING
- TE1 Smooth Barked Apple (*Angophora costata*) to be retained
- TE2 Smooth Barked Apple (*Angophora costata*) to be retained
- TE3 Tallwood (*Eucalyptus microcorys*) to be retained
- TE4 Tallwood (*Eucalyptus microcorys*) to be retained
- TE5 Tallwood (*Eucalyptus microcorys*) to be retained
- TE6 Swamp Sheoak (*Casuarina glauca*) to be retained
- TE7 Broad Leaved Paperbark (*Melaleuca quinquenervia*) to be retained
- TR1 Cross Palm (*Sagittaria coronata*) to be removed
- TR2 Swamp Sheoak (*Casuarina glauca*) to be removed
- TR3 Swamp Sheoak (*Casuarina glauca*) to be removed

**Site Boundary**

- Site Boundary
- Trees to be removed
- Tree Protection Zone
- Structural Root Zone





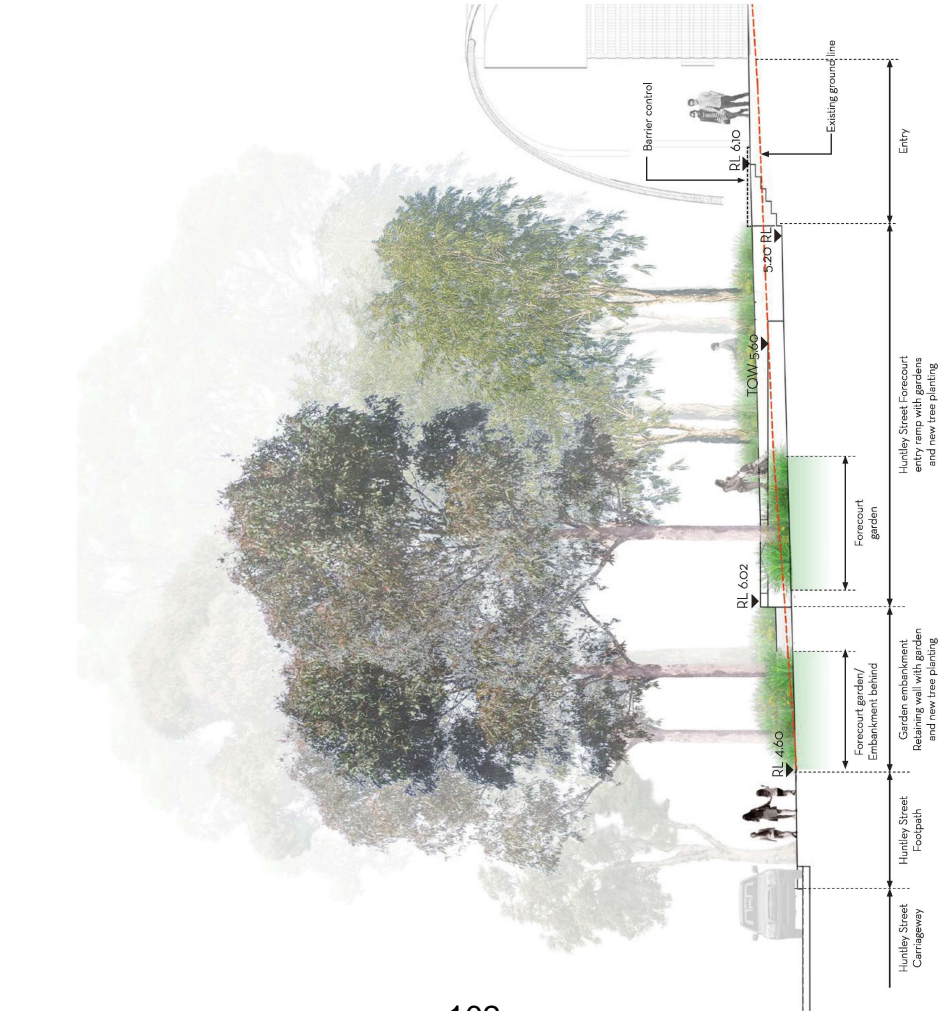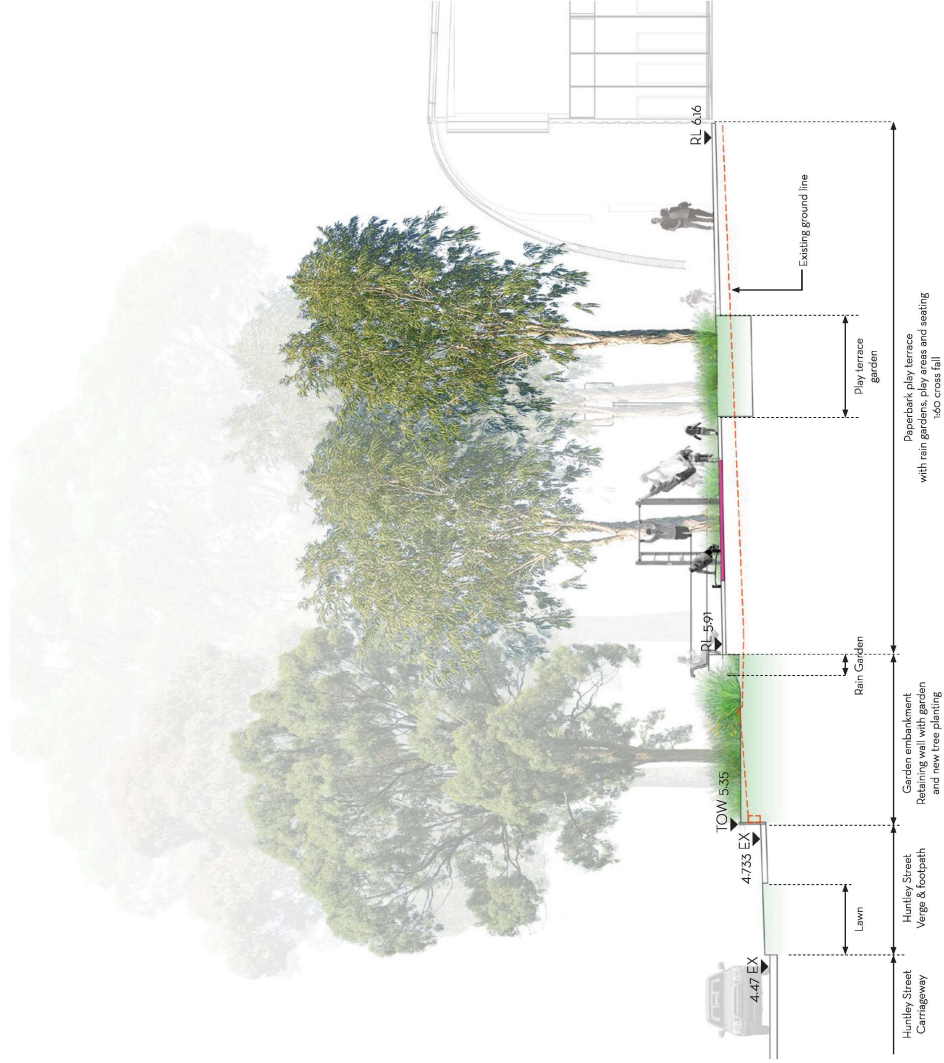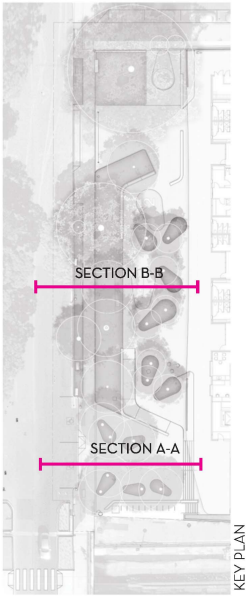



SECTION B-B  
Scale 1:75 @ A1

SECTION A-A  
Scale 1:75 @ A1

--- --- --- EXISTING GROUND LINE

--- --- --- EXISTING GROUND LINE

GALLAGHERSTUDIO	Project:	Huntley Street Recreation Centre	Package:	Development Application	Drawing Number:	2019_15 DA 04	Date:	18.04.2023
	Client:	City Of Sydney	Drawing Title:	Landscape Sections AA and BB	Scale:	Scale 1:75 @ A1	Rev:	07

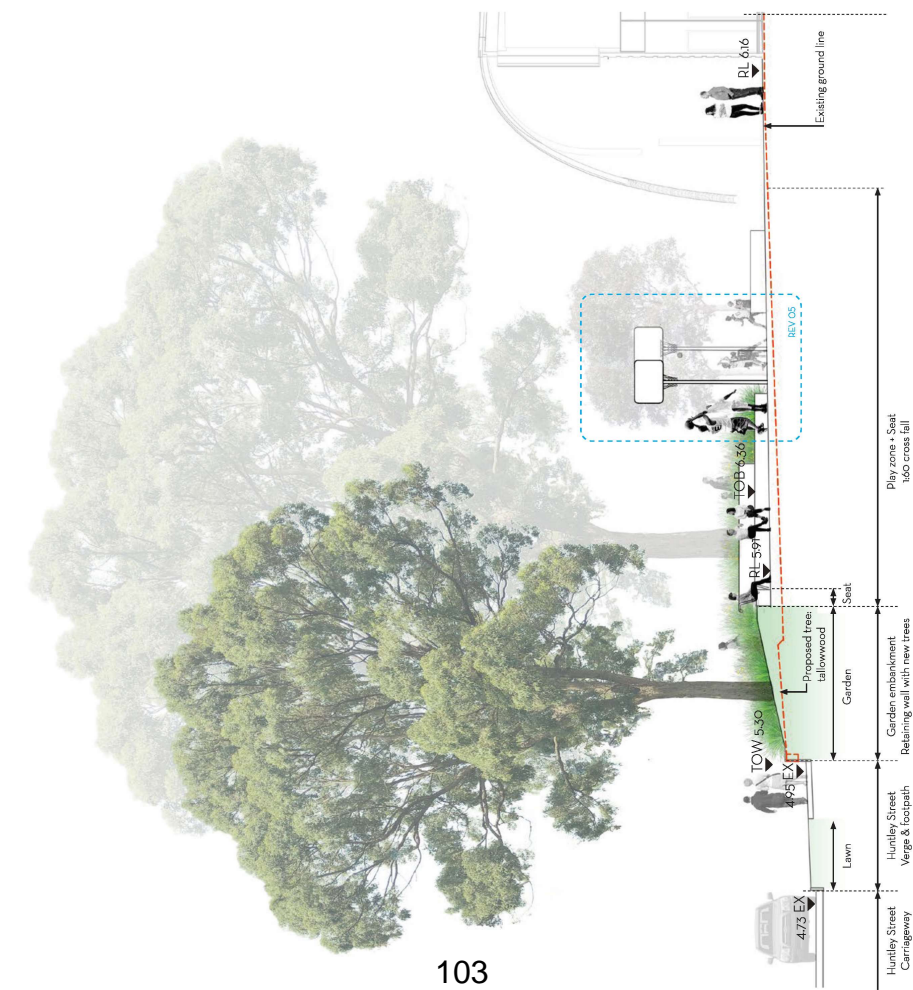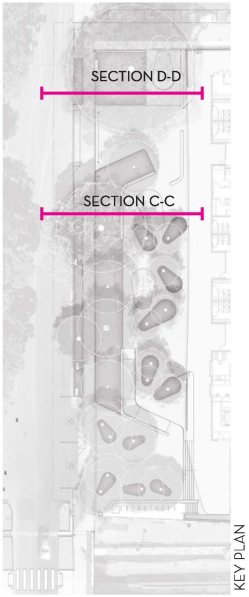

SECTION C-C Scale 1:75 @ A1 --- EXISTING GROUND LINE	SECTION D-D Scale 1:75 @ A1 --- EXISTING GROUND LINE
Project: Huntley Street Recreation Centre Client: City Of Sydney	Package: Development Application Drawing Title: Landscape Sections CC and DD
Drawing Number: 2019_15 DA 05	Date: 18.04.2023
Scale: 1:75 @ A1	Rev: 07