


## **Attachment B**

**Revised Concept Plan**

# Woolloomooloo Playground - Revised Concept Plan - May 2023

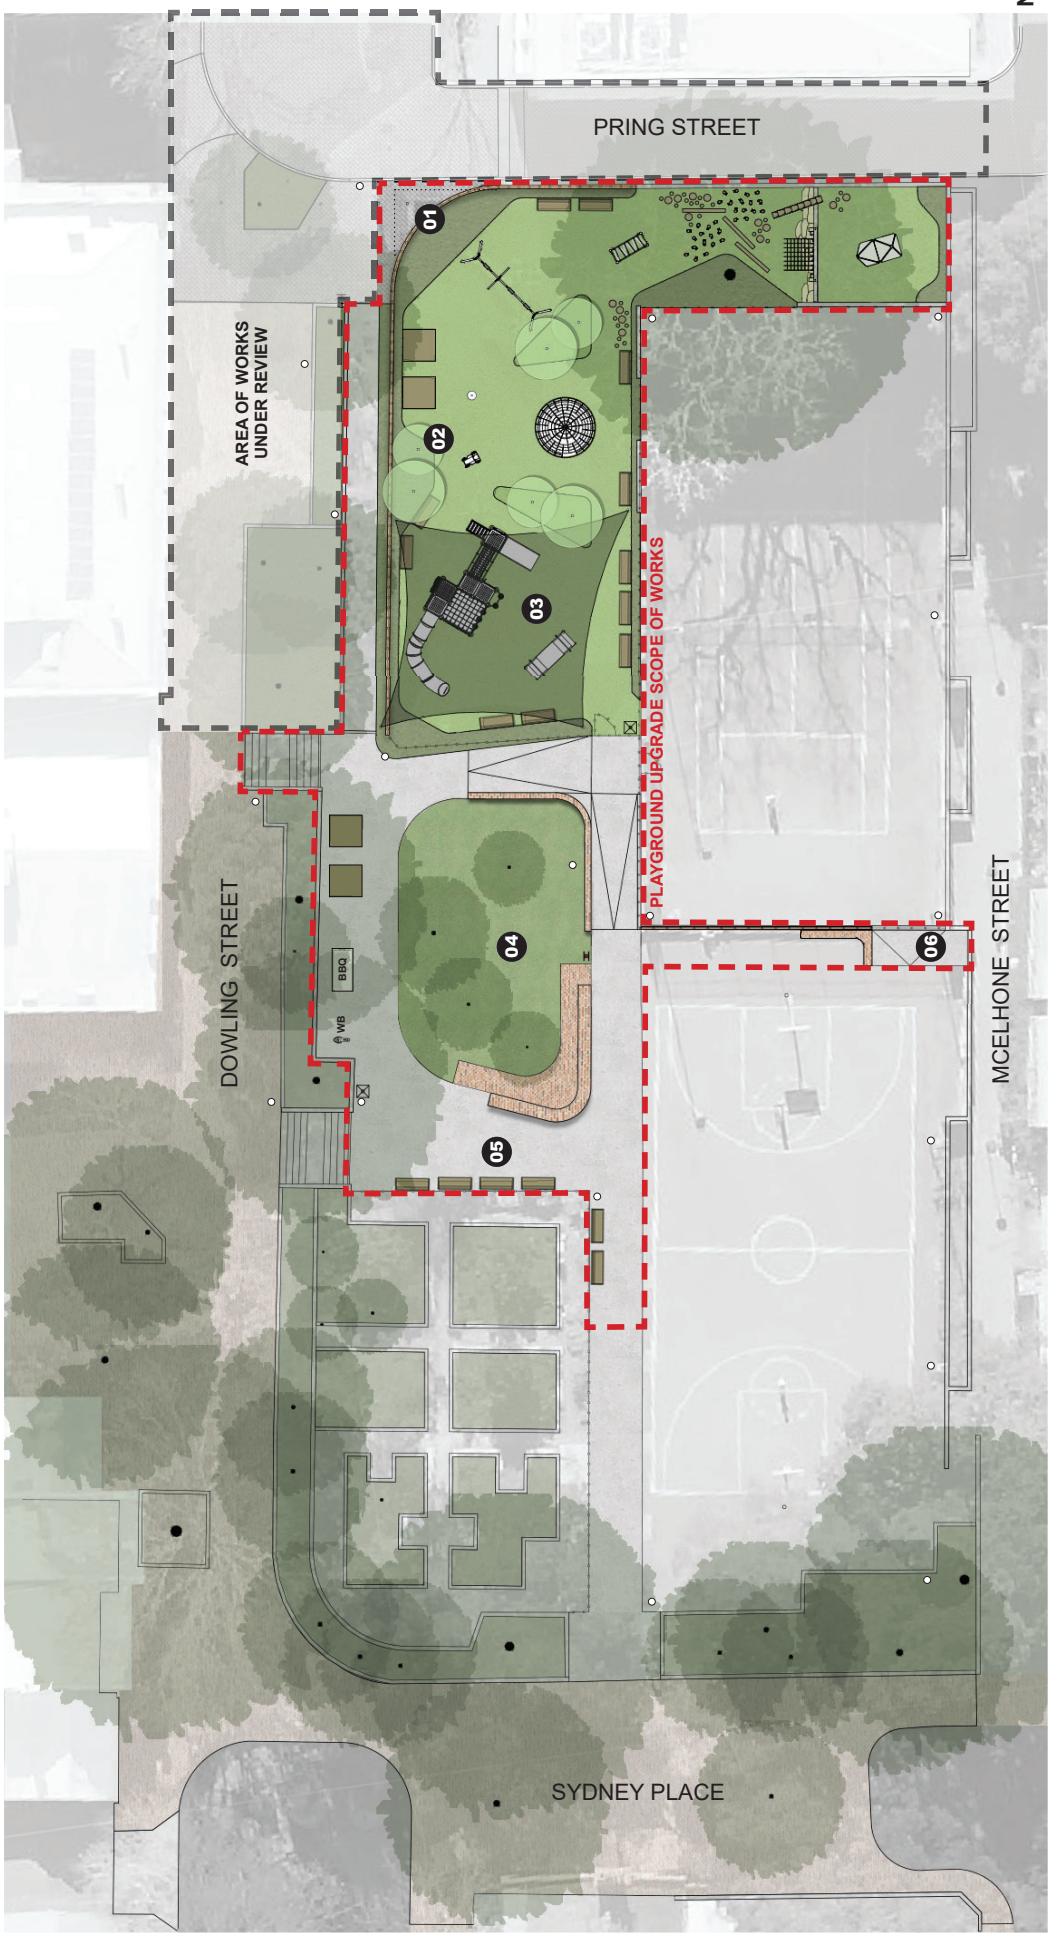

## LEGEND

- Retain and protect existing trees
- New trees
- New concrete path
- New brick paths, stairs and seating walls
- New turf
- New rubber softfall
- New planting
- New seating with back and arm rests
- New picnic platform
- New 'Woolloomooloo' playground fence
- New trees and planting within the playspace
- New maintenance access to tennis court
- Retain BBQ
- Retain Shade Structure
- New bins
- New park signage
- Lighting upgrade where required
- Increased seating opportunities
- New maintenance access to tennis court
- New water bubbler with dog bowl
- New multi-user seesaw, Springer, Spinner, large multi-user carousel, Rock climbing structure and Nature play elements including steppers, balancing beams, cluster poles, scrambling net and sandstone boulders.

NORTH  
↗