
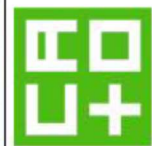


**TRAFFIC GUIDANCE SCHEME FOR EVENT**

**NOTE:**  
Local Government  
Cato Location Services Pty do not accept responsibility of any traffic guidance  
scheme if the traffic management is not implemented by Cato Location Services Pty

**INSTALL DATE:** 21st OCT 2023  
**INSTALL TIMES:** 0600 - 0030

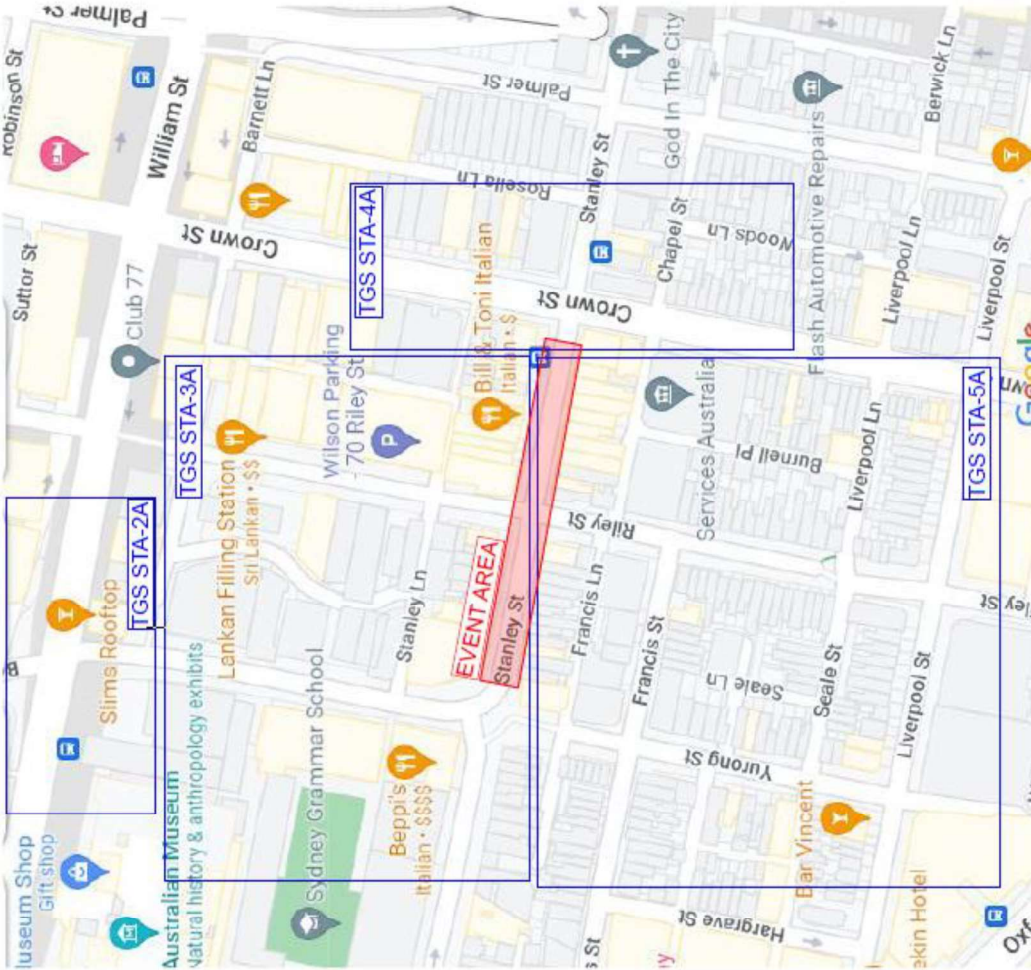

**NOTES:**  
1. THIS TRAFFIC GUIDANCE SCHEME HAS BEEN DRAWN IN ACCORDANCE WITH AS 1423.3 AND  
2. SIGNS & DEVICES ARE TO BE PLACED IN ACCORDANCE WITH THIS TGS. MODIFICATION MAY  
BE MADE BY PERSONS HOLDING A VALID 'PREPARE WORKZONE TMP' QUALIFICATION ONLY.  
3. ALL SIGNS AND DEVICES USED MUST COMPLY WITH AUSTRALIA STANDARD AS1423.3  
4. THIS DRAWING IS THE PROPERTY OF CATO LOCATION SERVICES PTY LTD. THIS  
DRAWING SHALL ONLY BE USED FOR THE PURPOSE FOR WHICH IT IS INTENDED.  
UNAUTHORISED USE OF THIS DRAWING IS PROHIBITED.

<b>COUNCIL:</b> SYDNEY	<b>APPROVED BY:</b> KIERAN CATO CERT:	<b>DATE:</b> 8/10/2023	<b>PROJECT:</b> "SYDNEY STREETS - DARLINGHURST" STANLEY ST DARLINGHURST	<b>PLAN NO.:</b> STA-1
<b>APPROVAL REQUIRED:</b> LOCAL X STATE X OTHER	<b>DRAWN BY:</b> KATERINA STEWART CERT:	<b>ORIGINAL SIZE:</b> A4 LANDSCAPE	<b>CLIENT:</b> CITY OF SYDNEY	<b>VARIANT:</b> (A)
	<b>CONTACT:</b> K. Stewart	<b>NTS</b>	<b>PHONE:</b> 02 9265 9188	<b>TYPE:</b> REV
			<b>CONTACT:</b> GLEN WOOLGAR	<b>TCP:</b> 4.0

INSTALL DATE: 21st OCT 2023  
INSTALL TIMES: 0900 - 0030


**TRAFFIC GUIDANCE SCHEME FOR EVENT**

**NOTE:**  
Cato Location Services Pty do not accept responsibility of any traffic guidance scheme if the traffic management is not implemented by Cato Location Services Pty.

**MANIFEST**

	X 2
	X 1
	X 4
	X 1
	X 2
	X 1
	X 1
	X 1
	X 2
	X 20
	X 1
	X 1

No. correct to the manufacturer with sign

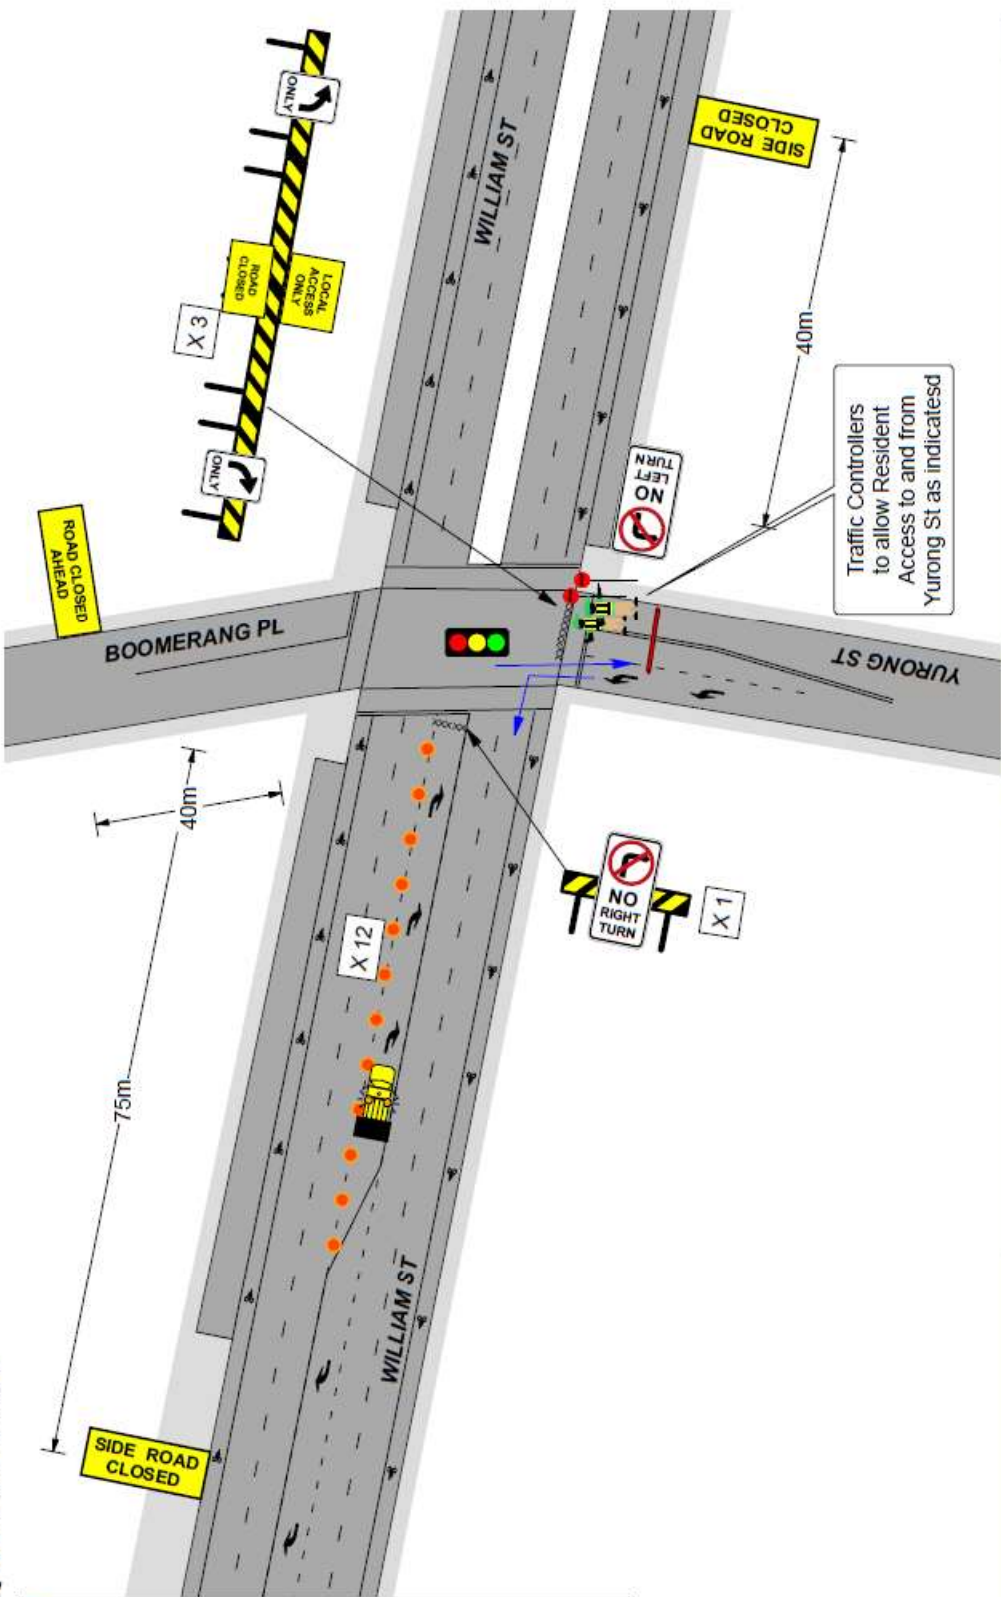

SEE TGS "STA-3A"



**NOTES:**

- THIS TRAFFIC GUIDANCE SCHEME HAS BEEN DRAWN IN ACCORDANCE WITH AS 1742.3 AND 1742.4.
- TRAFFIC CONTROLLER WORKING IN ACCORDANCE WITH THIS TGS. MODIFICATION MAY BE MADE BY PERSONS HOLDING A VALID 'PREMISE WORKING TIME' QUALIFICATION ONLY.
- ALL SIGNS AND DEVICES USED MUST COMPLY WITH AUSTRALIA STANDARD AS1742.3.
- THIS DOCUMENT IS COPYRIGHT PROPERTY OF CATO LOCATION SERVICES PTY LTD. THIS DOCUMENT IS FOR INFORMATION PURPOSES ONLY. UNLESS OTHERWISE STATED, THE UNAUTHORIZED USE OF THIS DRAWING IS PROHIBITED.

© COPYRIGHT

<b>COUNCIL:</b> SYDNEY	<b>DRAWN BY:</b> KATERINA STEWART	<b>AUTHORIZED BY:</b> KIERAN CATO	<b>DATE:</b> 09/10/2023	<b>PROJECT:</b> "SYDNEY STREETS - DARLINGHURST" STANLEY & WILLIAM ST DARLINGHURST	<b>PLANNING:</b> STA-2
<b>APPROVAL REQUIRED:</b>	<b>CERT:</b> TCT 0039300	<b>CERT:</b> TCT 0040880	<b>ORIGINAL SIZE:</b> A4 LANDSCAPE	<b>CLIENT:</b> CITY OF SYDNEY	<b>VARIANT:</b> (A)
<b>LOCAL:</b> X	<b>STATE:</b> X	<b>OTHER:</b> X	<b>CONTACT:</b> K. Stewart	<b>PHONE:</b> 02 9285 9188	<b>TYPE:</b> TCP
					<b>REV:</b> 4.0


**TRAFFIC GUIDANCE SCHEME FOR EVENT**

INSTALL DATE: 21st OCT 2023  
INSTALL TIMES: 0900 - 0030

**NOTE**  
Local Government  
Local Government Services Pty Ltd do not accept responsibility of any traffic guidance scheme if the traffic management is not implemented by Cato Location Services Pty Ltd

**MANIFEST**

	X 3
	X 1
	X 3
	X 8
	X 1
	X 1
	X 1
	X 2
	X 18
	X 5

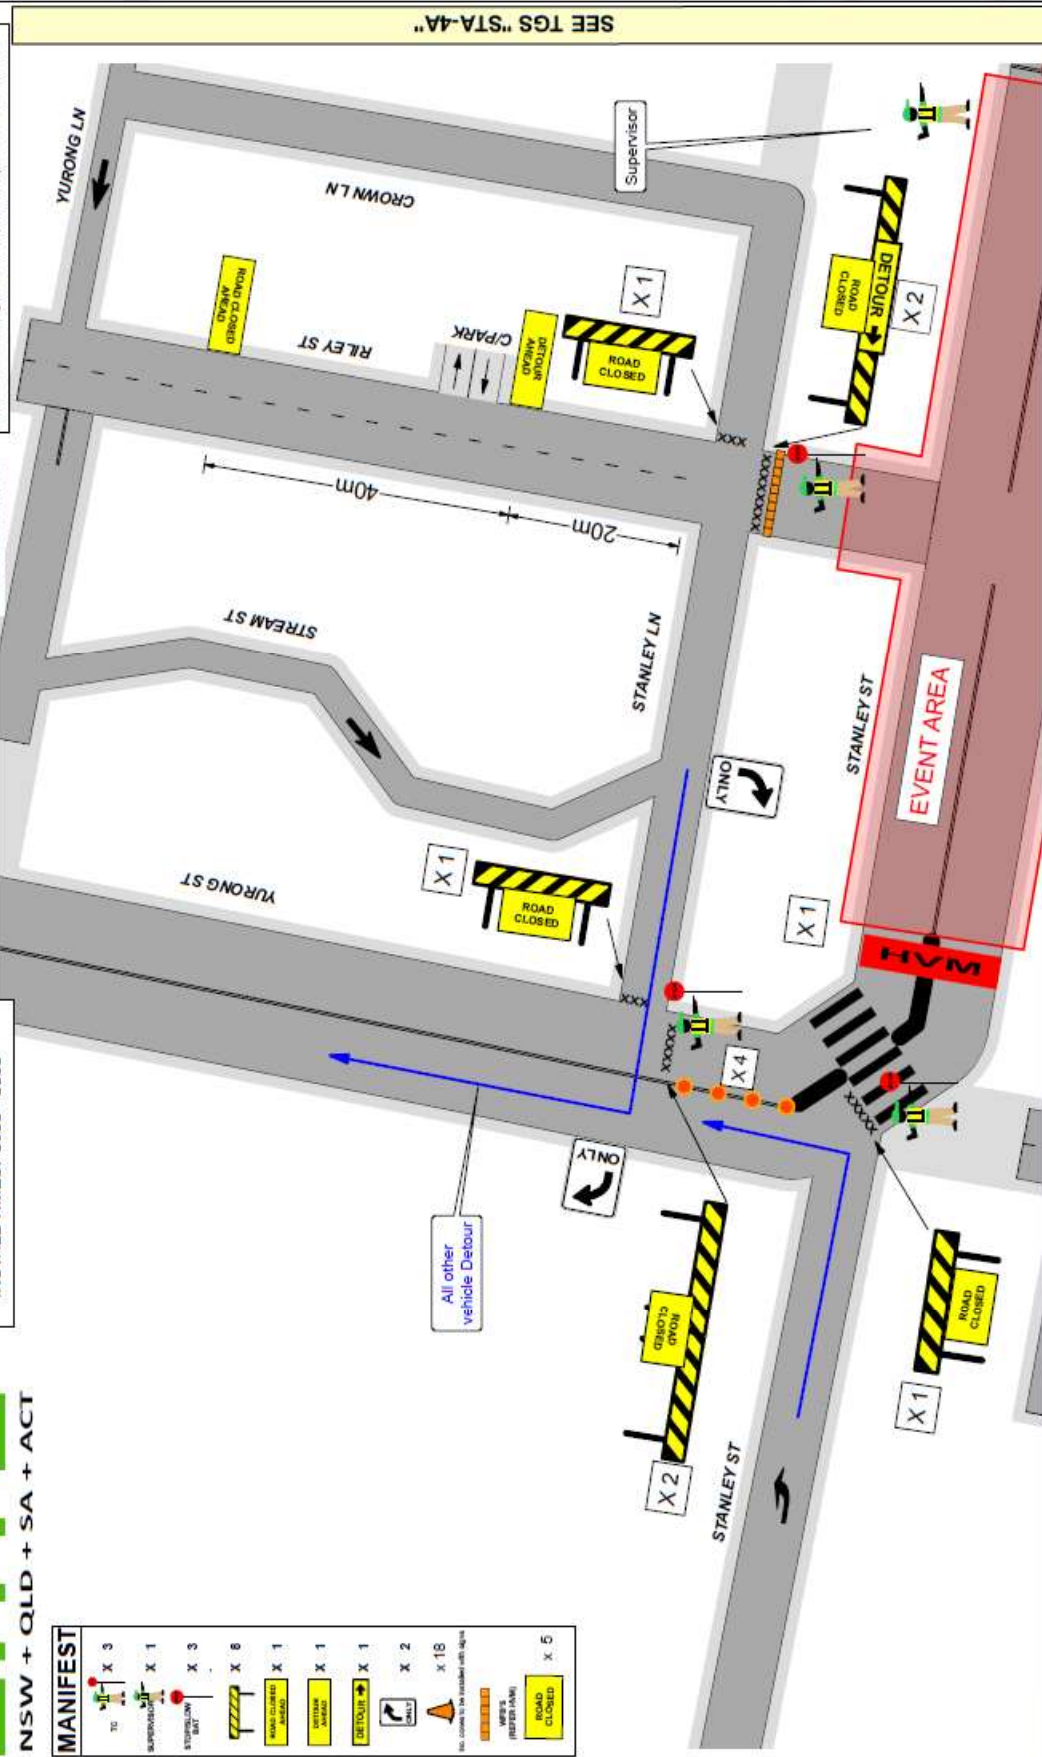

SEE TGS "STA-4A"

SEE TGS "STA-5A"



**NOTES:**  
1. THIS TRAFFIC GUIDANCE SCHEME HAS BEEN DRAWN IN ACCORDANCE WITH AS 1742.3 AND  
2. SIGNS & DEVICES ARE TO BE PLACED IN ACCORDANCE WITH THIS TGS. MODIFICATION MAY  
BE MADE BY PERSONS HOLDING A VALID 'PREPARE WORKZONE TMP' QUALIFICATION ONLY.  
3. ALL SIGNS AND DEVICES USED MUST COMPLY WITH AUSTRALIA STANDARD AS 1742.3.  
4. THIS DOCUMENT IS COPYRIGHT PROPERTY OF CATO LOCATION SERVICES PTY LTD. THIS  
UNAUTHORISED USE OF THIS DRAWING IS PROHIBITED.

PROJECT:	"SYDNEY STREETS - DARLINGHURST" STANLEY & YURONG ST DARLINGHURST
DATE:	06/07/2023
AUTHORISED BY:	KIERAN CATO
DRAWN BY:	KATERINA STEWART
APPROVAL REQUIRED:	LOCAL X STATE X OTHER X
CLIENT:	CITY OF SYDNEY
CONTACT:	GLEN WOOLGAR
PHONE:	02 9286 9188
PLAN NO.:	STA-3
VARIANT:	(A)
TYPE:	TCP
REV:	4.0

COUNCIL:	SYDNEY
DATE:	06/07/2023
AUTHORISED BY:	KIERAN CATO
DRAWN BY:	KATERINA STEWART
APPROVAL REQUIRED:	LOCAL X STATE X OTHER X
CLIENT:	CITY OF SYDNEY
CONTACT:	GLEN WOOLGAR
PHONE:	02 9286 9188
PLAN NO.:	STA-3
VARIANT:	(A)
TYPE:	TCP
REV:	4.0

© COPYRIGHT



**TRAFFIC GUIDANCE SCHEME FOR EVENT**

INSTALL DATE: 21st OCT 2023  
INSTALL TIMES: 0600 - 0030


NOTE: Cato Location Services Pty do not accept responsibility of any traffic guidance scheme if the traffic management is not implemented by Cato Location Services Pty.



Local Government  
APPROVED CONTRACTOR

MANIFEST	
	X 3
	X 3
	X 4
	X 3
	X 2
	X 2
	X 2
	X 1
	X 3
	X 17

FIG. CODES TO BE INCLUDED WITH SIGNS

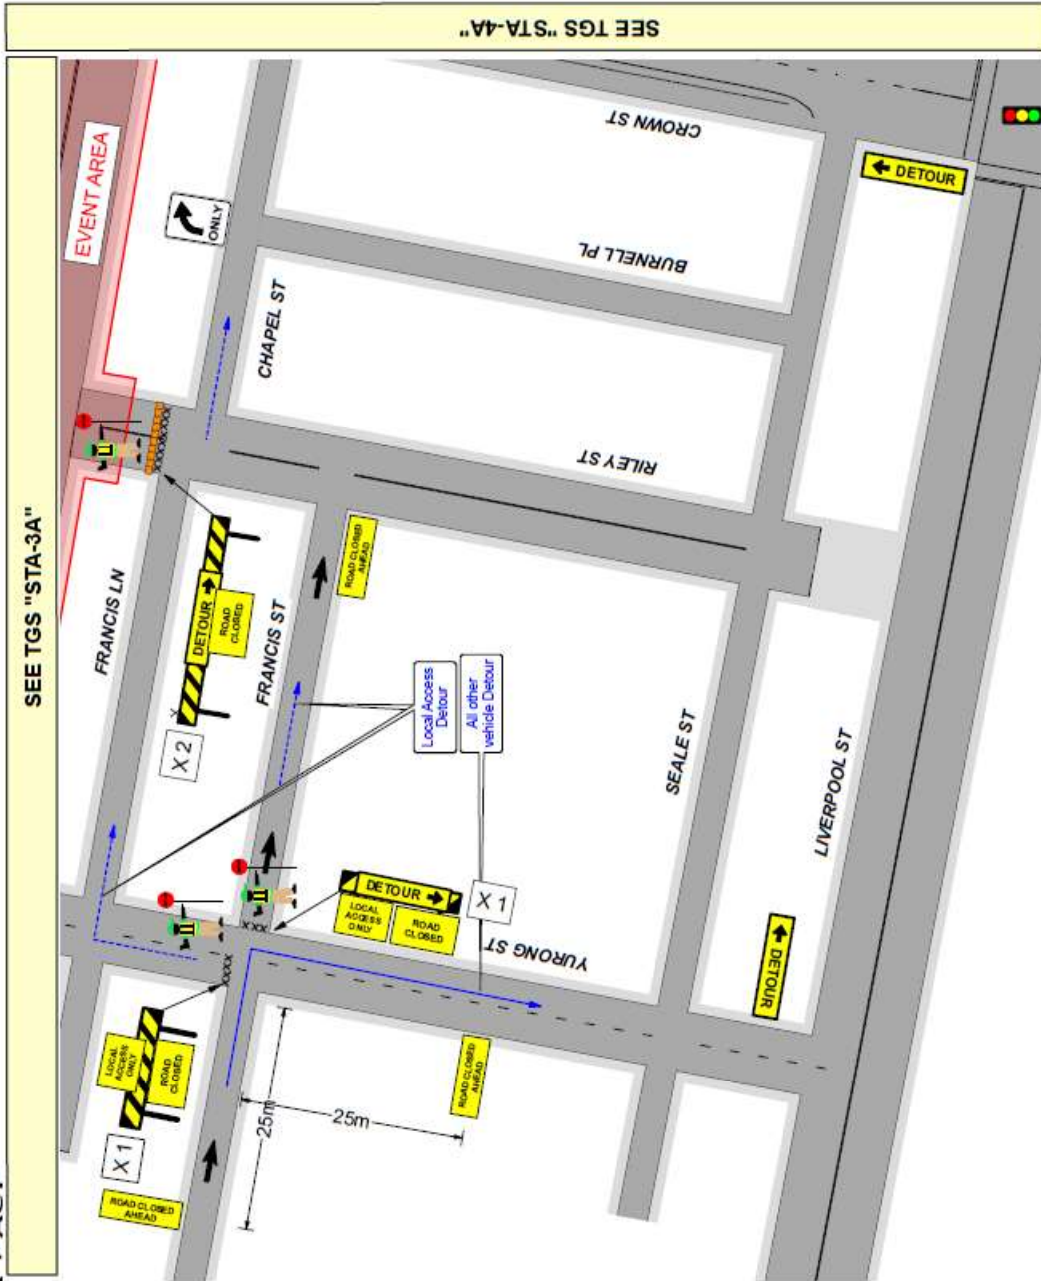

**NOTES:**

- THIS TRAFFIC GUIDANCE SCHEME HAS BEEN DRAWN IN ACCORDANCE WITH AS 1742.3 AND TRAFFIC CONTROL WORKSITES MANUAL V5.1.
- TRAFFIC CONTROL WORKSITES MUST BE SET UP WITH THIS SCHEME FROM THE START OF WORK AND REMAIN IN PLACE UNTIL THE WORK IS COMPLETE. ALL SIGNS AND DEVICES USED MUST COMPLY WITH AUSTRALIA STANDARD AS 1742.3.
- ALL SIGNS AND DEVICES USED MUST COMPLY WITH AUSTRALIA STANDARD AS 1742.3.
- THIS DOCUMENT IS COPYRIGHT PROPERTY OF CATO LOCATION SERVICES PTY LTD. THIS DRAWING SHALL ONLY BE USED FOR THE PURPOSE FOR WHICH IT IS INTENDED. UNAUTHORISED USE OF THIS DRAWING IS PROHIBITED.

© COPYRIGHT

COUNCIL:	SYDNEY	DRAWN BY:	KATERINA STEWART	AUTHORISED BY:	KIERAN CATO	DATE:	09/02/2023	PROJECT:	"SYDNEY STREETS - DARLINGHURST" STANLEY & RILEY ST DARLINGHURST	PLANS:	STA-5
APPROVAL REQUIRED:	LOCAL	STATE	OTHER	SECT:	TCT 0040880	ORIGINAL SIZE:	A4 LANDSCAPE	CLIENT:	CITY OF SYDNEY	VARIANT:	(A)
	X	X		SECT:	TCT 00330300			CONTACT:	GLEN WOOLGAR	TYPE:	TCP
								PHONE:	02 9286 9188	REV:	4.0