

TRAFFIC GUIDANCE SCHEME FOR AN EVENT



PLAN No:	LLH-2
VARIANT:	(A)
TYPE:	TCP
REV:	3.0
PROJECT:	SYDNEY STREETS - HAYMARKET 2023 PHASE 1: SUSSEX ST & DIXON ST, HAYMARKET NSW
CLIENT:	CITY OF SYDNEY
CONTACT:	GLEN WOOLGAR
PHONE:	0414 733 705
DATE:	13/06/2023
ORIGINAL SIZE:	A4 LANDSCAPE
APPROVAL REQUIRED:	<input checked="" type="checkbox"/> LOCAL <input checked="" type="checkbox"/> STATE <input checked="" type="checkbox"/> OTHER
APPROVED BY:	KIERAN CATO CERT: TCT 0040880
DRAWN BY:	MATTHEW YOUNG CERT: TCT 0048974
COUNCIL:	CITY OF SYDNEY
APPROVAL REQUIRED:	<input checked="" type="checkbox"/> LOCAL <input checked="" type="checkbox"/> STATE <input checked="" type="checkbox"/> OTHER

Local Government PROCUREMENT
APPROVED CONTRACTOR




NSW + QLD + SA + ACT

NOTE: Cato Logistics Pty Ltd do not accept responsibility of any traffic control plans if the traffic management is not implemented by Cato Logistics Pty Ltd.

MANIFEST:

- X 1 [Sign: Road Closed Ahead]
 - X 8 [Sign: Road Closed Ahead]
 - X 3 [Sign: Road Closed Ahead]
 - X 1 [Sign: Road Closed Ahead]
 - X 1 [Sign: Road Closed Ahead]
 - X 1 [Sign: Road Closed Ahead]
 - X 1 [Sign: Road Closed Ahead]
 - X 2 [Sign: Road Closed Ahead]
 - X 2 [Sign: Road Closed Ahead]
 - X 2 [Sign: Road Closed Ahead]
 - X 4 [Sign: Road Closed Ahead]
- 38 X TRAFFIC CONES
- X 25 T-TOP BOLLARDS (TOTAL SUSSEX STREET)

NOTES:
1) INSTALL DATE - SATURDAY 30TH SEPTEMBER 2023
2) INSTALL TIMES - 09:00AM - 07:00AM (SUN)

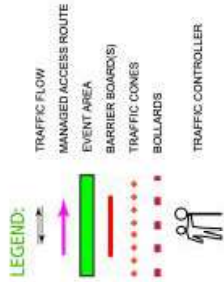

NOTES:

- THIS TRAFFIC CONTROL PLAN HAS BEEN DRAWN IN ACCORDANCE WITH AS 1742.3 AND 'TRAFFIC CONTROL AT WORKSITES' MANUAL V4.
- SIGNS & DEVICES ARE TO BE PLACED IN ACCORDANCE WITH THIS TCP. MODIFICATION MAY BE MADE BY PERSONS HOLDING A RMS 'DESIGN & AUDIT' QUALIFICATION ONLY.
- ALL SIGNS AND DEVICES USED MUST COMPLY WITH AUSTRALIA STANDARD AS1742.3
- THIS DOCUMENT IS COPYRIGHT / PROPERTY OF CATO LOGISTICS PTY LTD. THIS DRAWING SHALL NOT BE USED FOR THE PURPOSE FOR WHICH IT IS INTENDED UNAUTHORISED USE OF THIS DRAWING IS PROHIBITED

© COPYRIGHT


NOTE
Cato Logistics Pty Ltd do not accept responsibility of any traffic control plans if the traffic management is not implemented by Cato Logistics Pty Ltd.

Local Government
PROCUREMENT
APPROVED CONTRACTOR

NOTES

- 1) INSTALL DATE = SATURDAY 30TH SEPTEMBER 2023
- 2) INSTALL TIMES = 09:00AM - 01:00AM (SUN)

TRAFFIC GUIDANCE SCHEME FOR AN EVENT

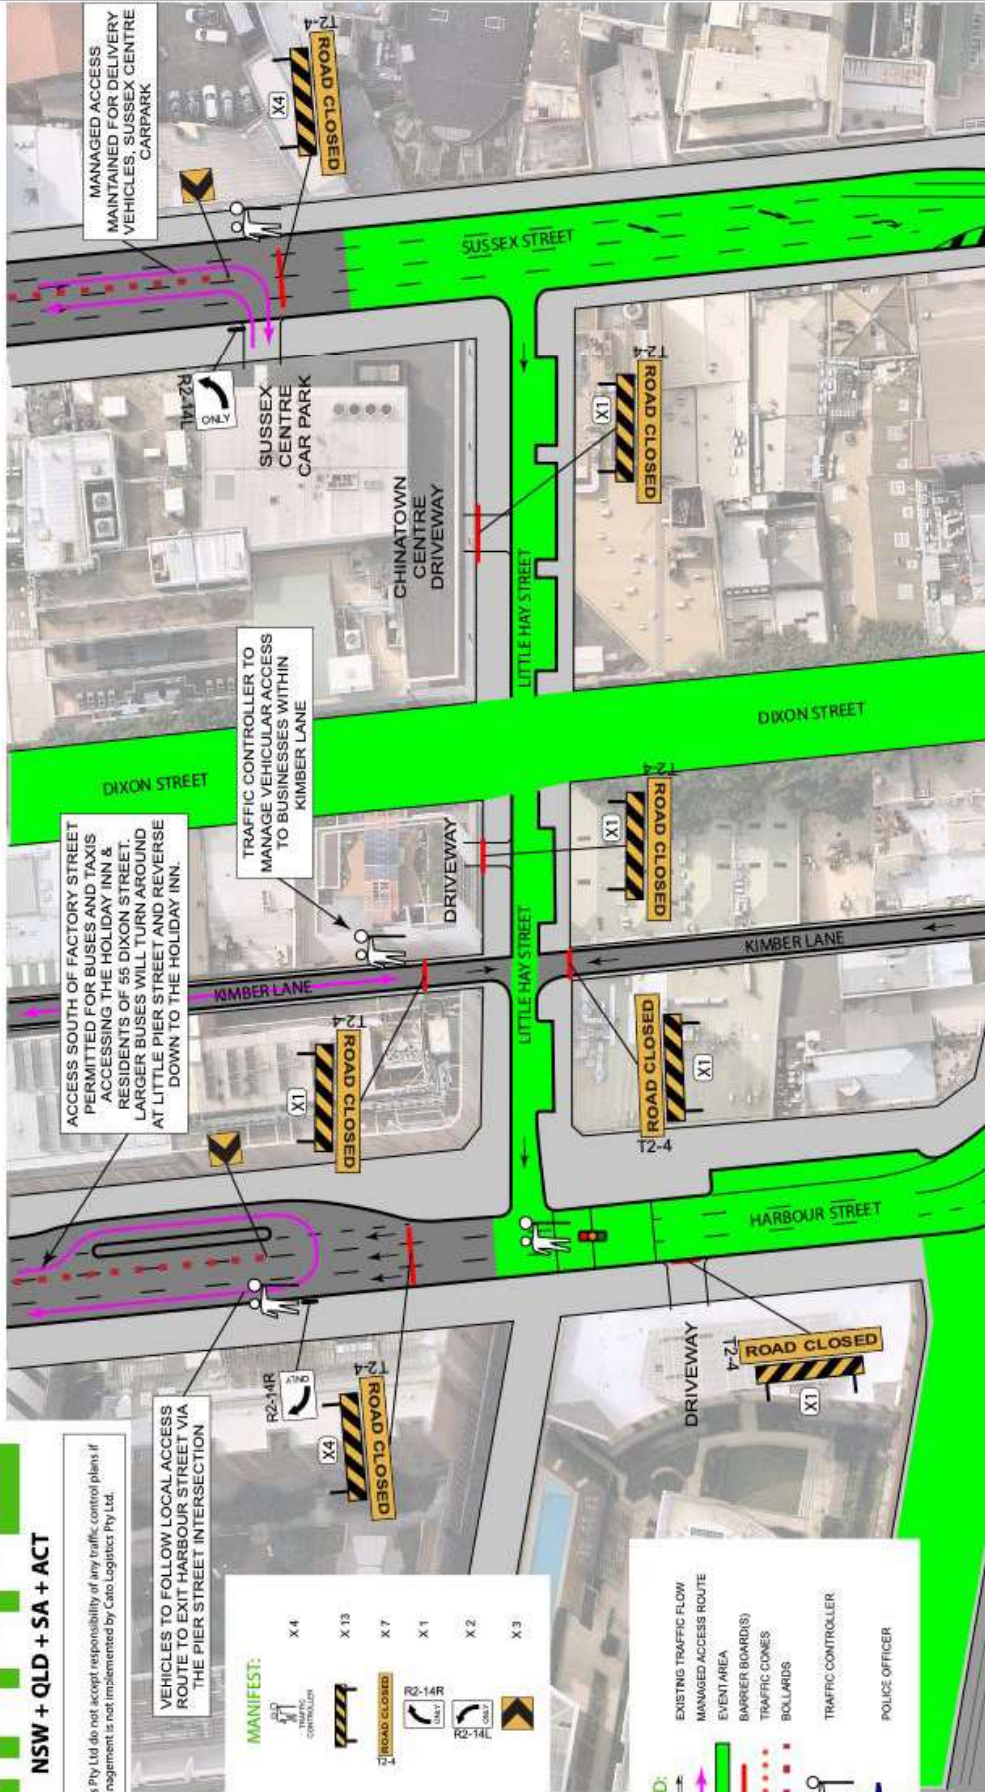

VEHICLES TO FOLLOW LOCAL ACCESS ROUTE TO EXIT HARBOUR STREET VIA THE PIER STREET INTERSECTION

ACCESS SOUTH OF FACTORY STREET PERMITTED FOR BUSES AND TAXIS ACCESSING THE HOLIDAY INN & RESIDENTS OF 55 DIXON STREET. LARGER BUSES WILL TURN AROUND AT LITTLE PIER STREET AND REVERSE DOWN TO THE HOLIDAY INN.

TRAFFIC CONTROLLER TO MANAGE VEHICULAR ACCESS TO BUSINESSES WITHIN KIMBER LANE

MANAGED ACCESS MAINTAINED FOR DELIVERY VEHICLES, SUSSEX CENTRE CARPARK

MANIFEST:

- X 4
- X 13
- X 7
- X 1
- X 2
- X 3

LEGEND:

- EXISTING TRAFFIC FLOW
- MANAGED ACCESS ROUTE
- EVENT AREA
- BARRIER BORDERS
- TRAFFIC CONES
- BOLLARDS
- TRAFFIC CONTROLLER
- POLICE OFFICER

NOTES:

1. THIS TRAFFIC CONTROL PLAN HAS BEEN DRAWN IN ACCORDANCE WITH AS 1742.3 AND "TRAFFIC CONTROL AT WORKSITES" MANUAL V4.
2. SIGNS & DEVICES ARE TO BE PLACED IN ACCORDANCE WITH THIS TCP. MODIFICATION MAY BE MADE BY PERSONS HOLDING A RMS "DESIGN & AUDIT" QUALIFICATION ONLY.
3. ALL SIGNS AND DEVICES USED MUST COMPLY WITH AUSTRALIA STANDARD AS1742.3
4. THIS DOCUMENT IS COPYRIGHT / PROPERTY OF CATO LOGISTICS PTY/LTD. THIS DRAWING SHALL ONLY BE USED FOR THE PURPOSE FOR WHICH IT IS INTENDED. UNAUTHORISED USE OF THIS DRAWING IS PROHIBITED.

© COPYRIGHT

COUNCIL:	CITY OF SYDNEY	DRAWN BY:	MATTHEW YOUNG	APPROVAL REQUIRED:	<input checked="" type="checkbox"/> LOCAL <input checked="" type="checkbox"/> STATE <input checked="" type="checkbox"/> OTHER
APPROVED BY:	KIERAN CATO	CERT:	TCT 0040880	DATE:	13/06/2023
PROJECT:	SYDNEY STREETS - HAYMARKET 2023 PHASE 1: SUSSEX ST & DIXON ST, HAYMARKET NSW	ORIGINAL SIZE:	A4 LANDSCAPE	CLIENT:	CITY OF SYDNEY
PLAN NO.:	LLH-3	CONTACT:	GLEN WOOLGAR	PHONE:	0414 733 705
VARIANT:	(A)	NTS		TYPE:	TCP
REV:	2.0				

TRAFFIC GUIDANCE SCHEME FOR AN EVENT



Local Government
PROCUREMENT
APPROVED CONTRACTOR


NOTES

- 1) INSTALL DATE = SATURDAY 30TH SEPTEMBER 2023
- 2) INSTALL TIMES = 09:00AM - 10:30AM

LEGEND:

- EXISTING TRAFFIC FLOW
- EVENT AREA
- BARRIER BOARD(S)
- TRAFFIC CONTROLLER

NOTE
Cato Logistics Pty Ltd do not accept responsibility of any traffic control plans if the traffic management is not implemented by Cato Logistics Pty Ltd.

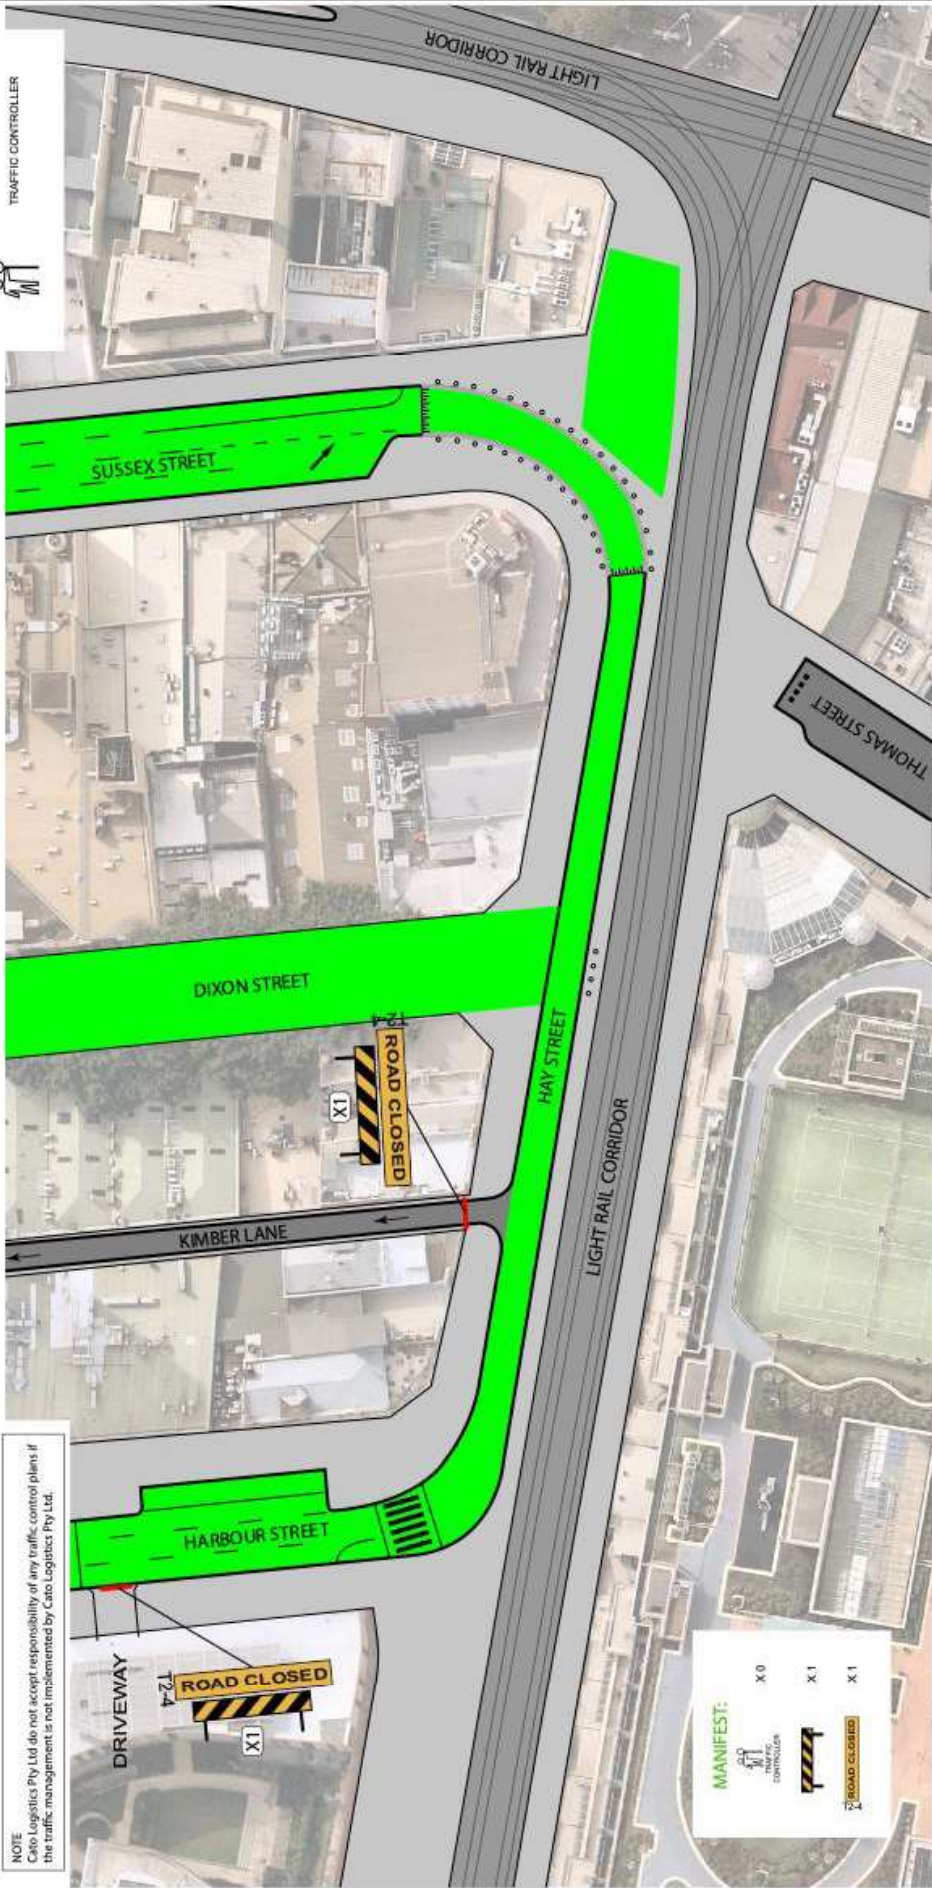

- NOTES:**
1. THIS TRAFFIC CONTROL PLAN HAS BEEN DRAWN IN ACCORDANCE WITH AS 1742.3 AND "TRAFFIC CONTROL AT WORKSITES" MANUAL V4.
 2. SIGNS & DEVICES ARE TO BE PLACED IN ACCORDANCE WITH THIS TCP. MODIFICATION MAY BE MADE BY PERSONS HOLDING A RMS "DESIGN & AUDIT" QUALIFICATION ONLY.
 3. ALL SIGNS AND DEVICES USED MUST COMPLY WITH AUSTRALIA STANDARD AS1742.3
 4. THIS DOCUMENT IS COPYRIGHT / PROPERTY OF CATO LOGISTICS PTY LTD. THIS DRAWING SHALL ONLY BE USED FOR THE PURPOSE FOR WHICH IT IS INTENDED. UNAUTHORISED USE OF THIS DRAWING IS PROHIBITED.



© COPYRIGHT

COUNCIL	CITY OF SYDNEY	DRAWN BY:	MATTHEW YOUNG	DATE:	13/06/2023	PROJECT:	SYDNEY STREETS - HAYMARKET 2023	PLAN No:	LLH-4
APPROVAL REQUIRED:	LOCAL <input checked="" type="checkbox"/>	CERT:	TCT 0048974	ORIGINAL SIZE:	A4 LANDSCAPE	SYDNEY STREETS - HAYMARKET NSW	PHAY ST, SUSSEX ST & DIXON ST, HAYMARKET NSW	VARIANT:	(A)
STATE <input checked="" type="checkbox"/>						CLIENT:	CITY OF SYDNEY	TYPE:	TCP
OTHER <input checked="" type="checkbox"/>						CONTACT:	GLEN WOOLGAR	REV:	2.0
						PHONE:	0414 733 705		
						NTS			



NSW + QLD + SA + ACT

NOTE
Cato Logistics Pty Ltd do not accept responsibility of any traffic control plans if the traffic management is not implemented by Cato Logistics Pty Ltd.




NOTES
1) INSTALL DATE = SATURDAY 30TH SEPTEMBER 2023
2) INSTALL TIMES = 10:30PM - 1:00AM (SUN)

TRAFFIC GUIDANCE SCHEME FOR AN EVENT

LEGEND:

- EXISTING TRAFFIC FLOW
- EVENT AREA
- BARRIER BOARD(S)
- TRAFFIC CONTROLLER

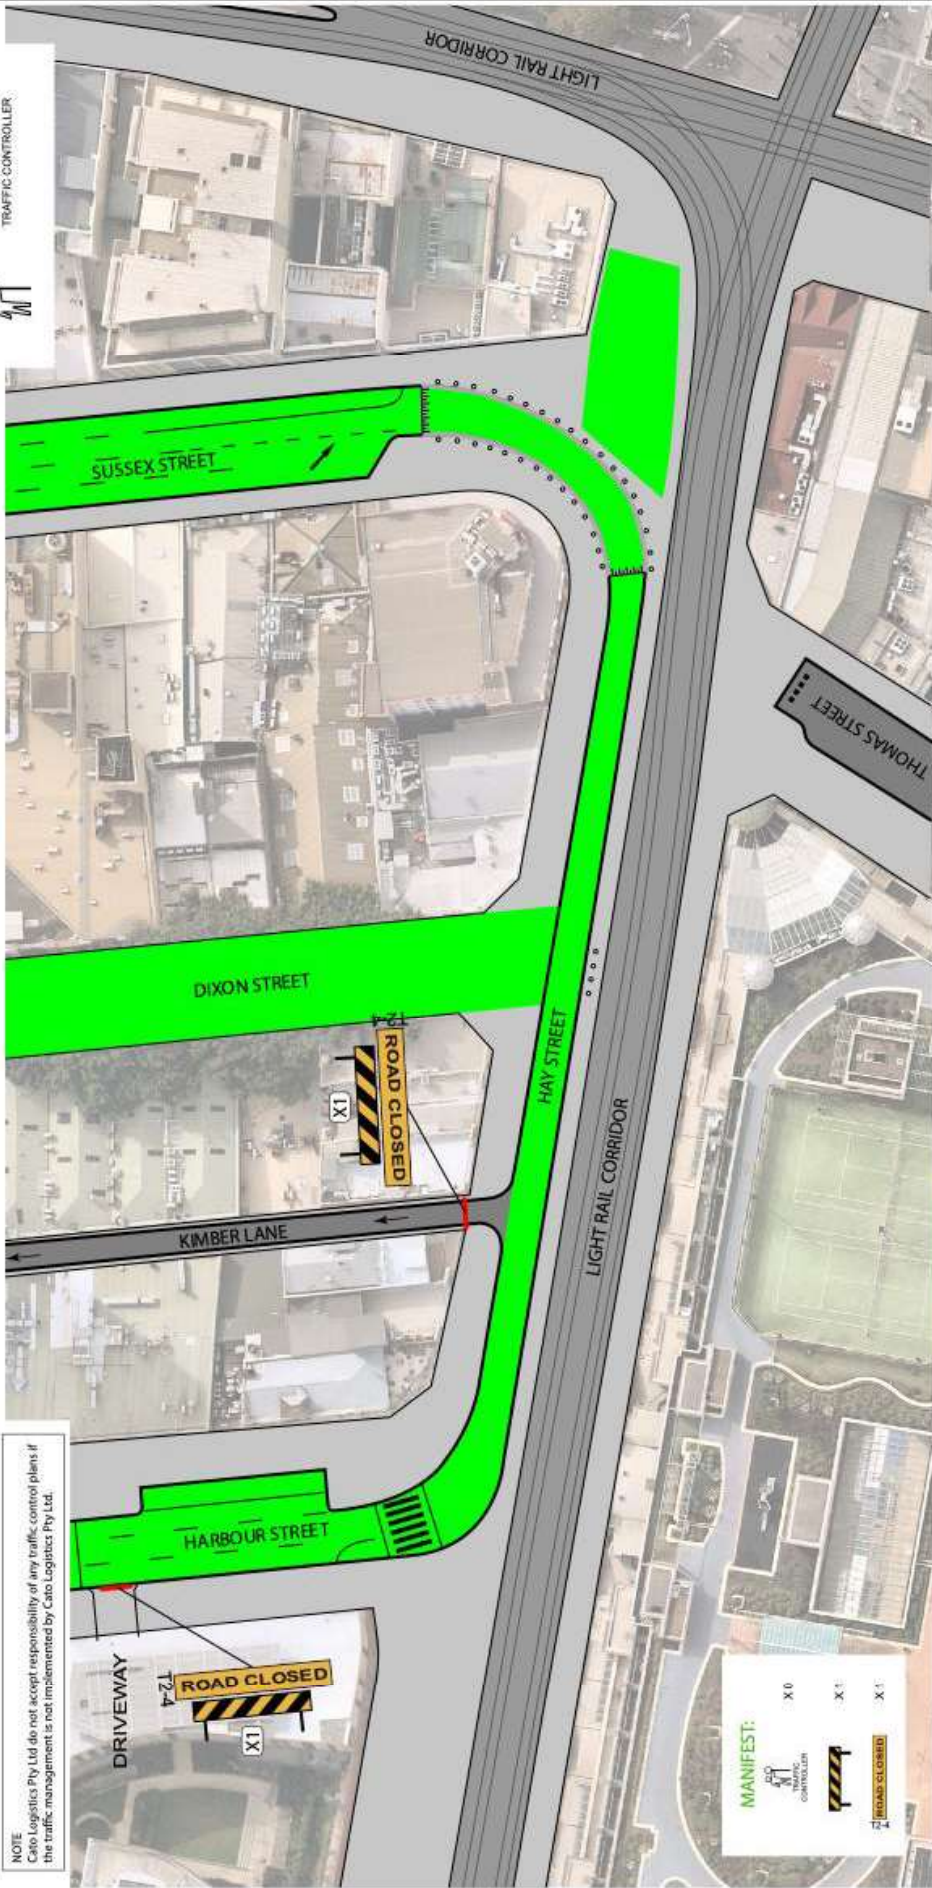

NOTES:
1. THIS TRAFFIC CONTROL PLAN HAS BEEN DRAWN IN ACCORDANCE WITH AS 1742.3 AND 'TRAFFIC CONTROL AT WORKSITES' MANUAL V4.
2. SIGNS & DEVICES ARE TO BE PLACED IN ACCORDANCE WITH THIS TCP. MODIFICATION MAY BE MADE BY PERSONS HOLDING A RMS 'DESIGN & AUDIT' QUALIFICATION ONLY.
3. ALL SIGNS AND DEVICES USED MUST COMPLY WITH AUSTRALIA STANDARD AS1742.3
4. THIS DOCUMENT IS COPYRIGHT / PROPERTY OF CATO LOGISTICS PTY/LTD. THIS DRAWING SHALL ONLY BE USED FOR THE PURPOSE FOR WHICH IT IS INTENDED UNAUTHORISED USE OF THIS DRAWING IS PROHIBITED

© COPYRIGHT



COUNCIL	CITY OF SYDNEY
APPROVAL REQUIRED:	
LOCAL	X
STATE	X
OTHER	X

DRAWN BY:	MATTHEW YOUNG
CERT:	TCT 0048974
AUTHORISED BY:	KIERAN CATO
CERT:	TCT 0040880

DATE:	13/06/2023
ORIGINAL SIZE:	A4 LANDSCAPE
	NTS

PROJECT:	SYDNEY STREETS - HAYMARKET 2023 PHAY ST, SUSSEX ST & DIXON ST, HAYMARKET NSW
CLIENT:	CITY OF SYDNEY
CONTACT:	GLEN WOOLGAR
PHONE:	0414 733 705

PLAN No:	LLH-4
VARIANT:	(C)
TYPE:	TCP
REV:	2.0