
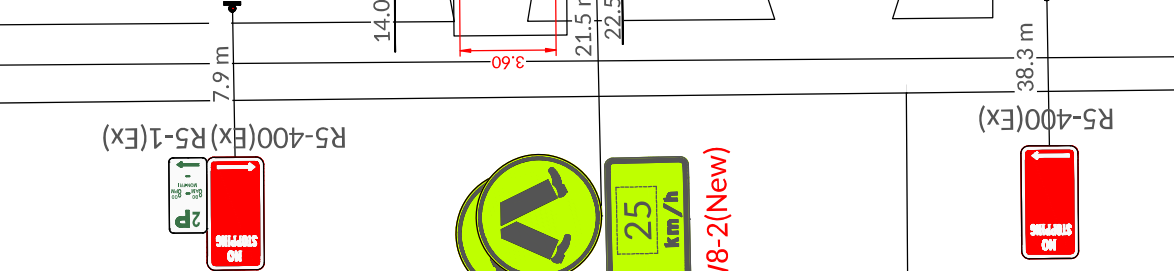


KIMBERLEY GROVE

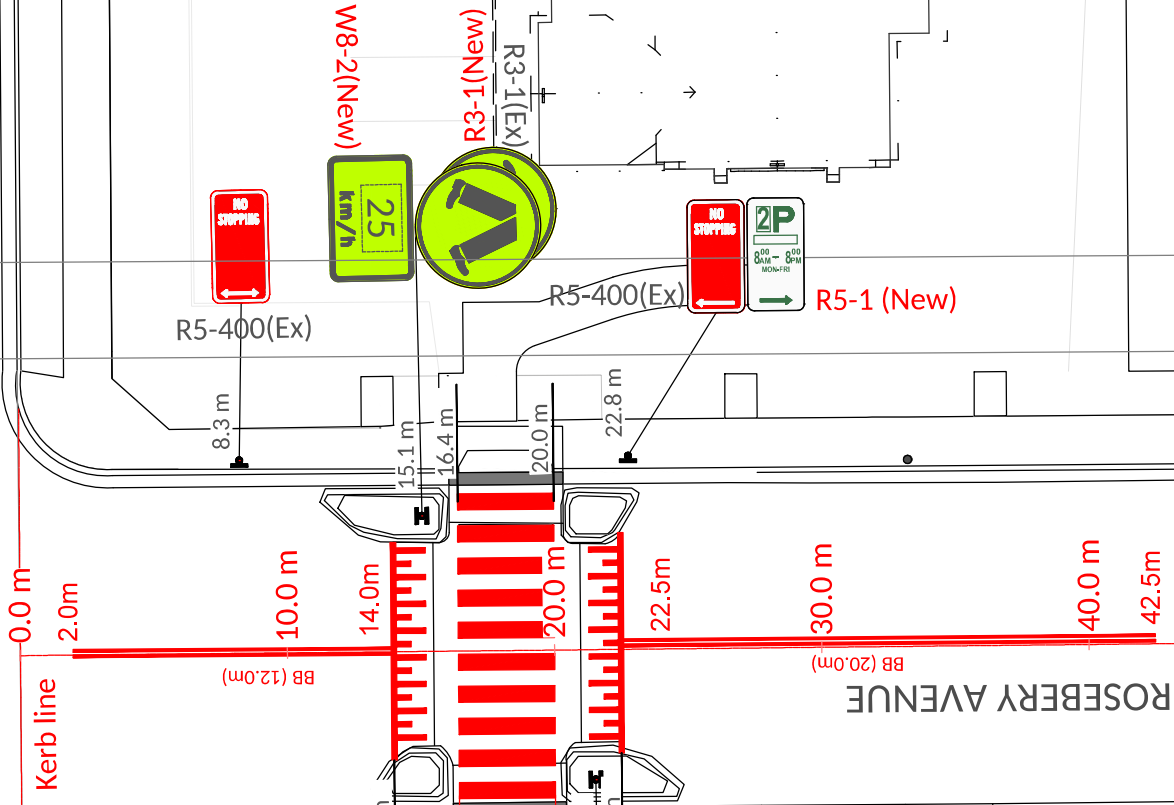

1A Morley Ave Rosebery NSW 2018  
 SCALE 1:200@A3  
 Public Domain - DA D/2020/529/D - Condition No. 26 - Traffic Plan Submission  
 Rosebery Avenue  
 Client:  
 Neeson Mircutt  
 TEE CONSULTING  
 07/06/2023  
 Rev. D  
 21111 702  
 PO Box 215 Bondi NSW 2026 | ph: +61 (0)2 9332 2024 | fax: +61 (0)2 9332 2022 | mob: +61 (0)414 978 067 | email: c.o@teiconsult.com.au | www.teiconsult.com.au

LEGEND:

- Existing road sign
- Proposed road sign (No previous signage unless specifically indicated)
- R3-1(Ex)
- R3-1(New)
- R3-1(R)
- Existing road sign to be removed


- Proposed road sign (No previous signage unless specifically indicated)

R3-1(New)

R3-1(Ex)

R3-1(R)



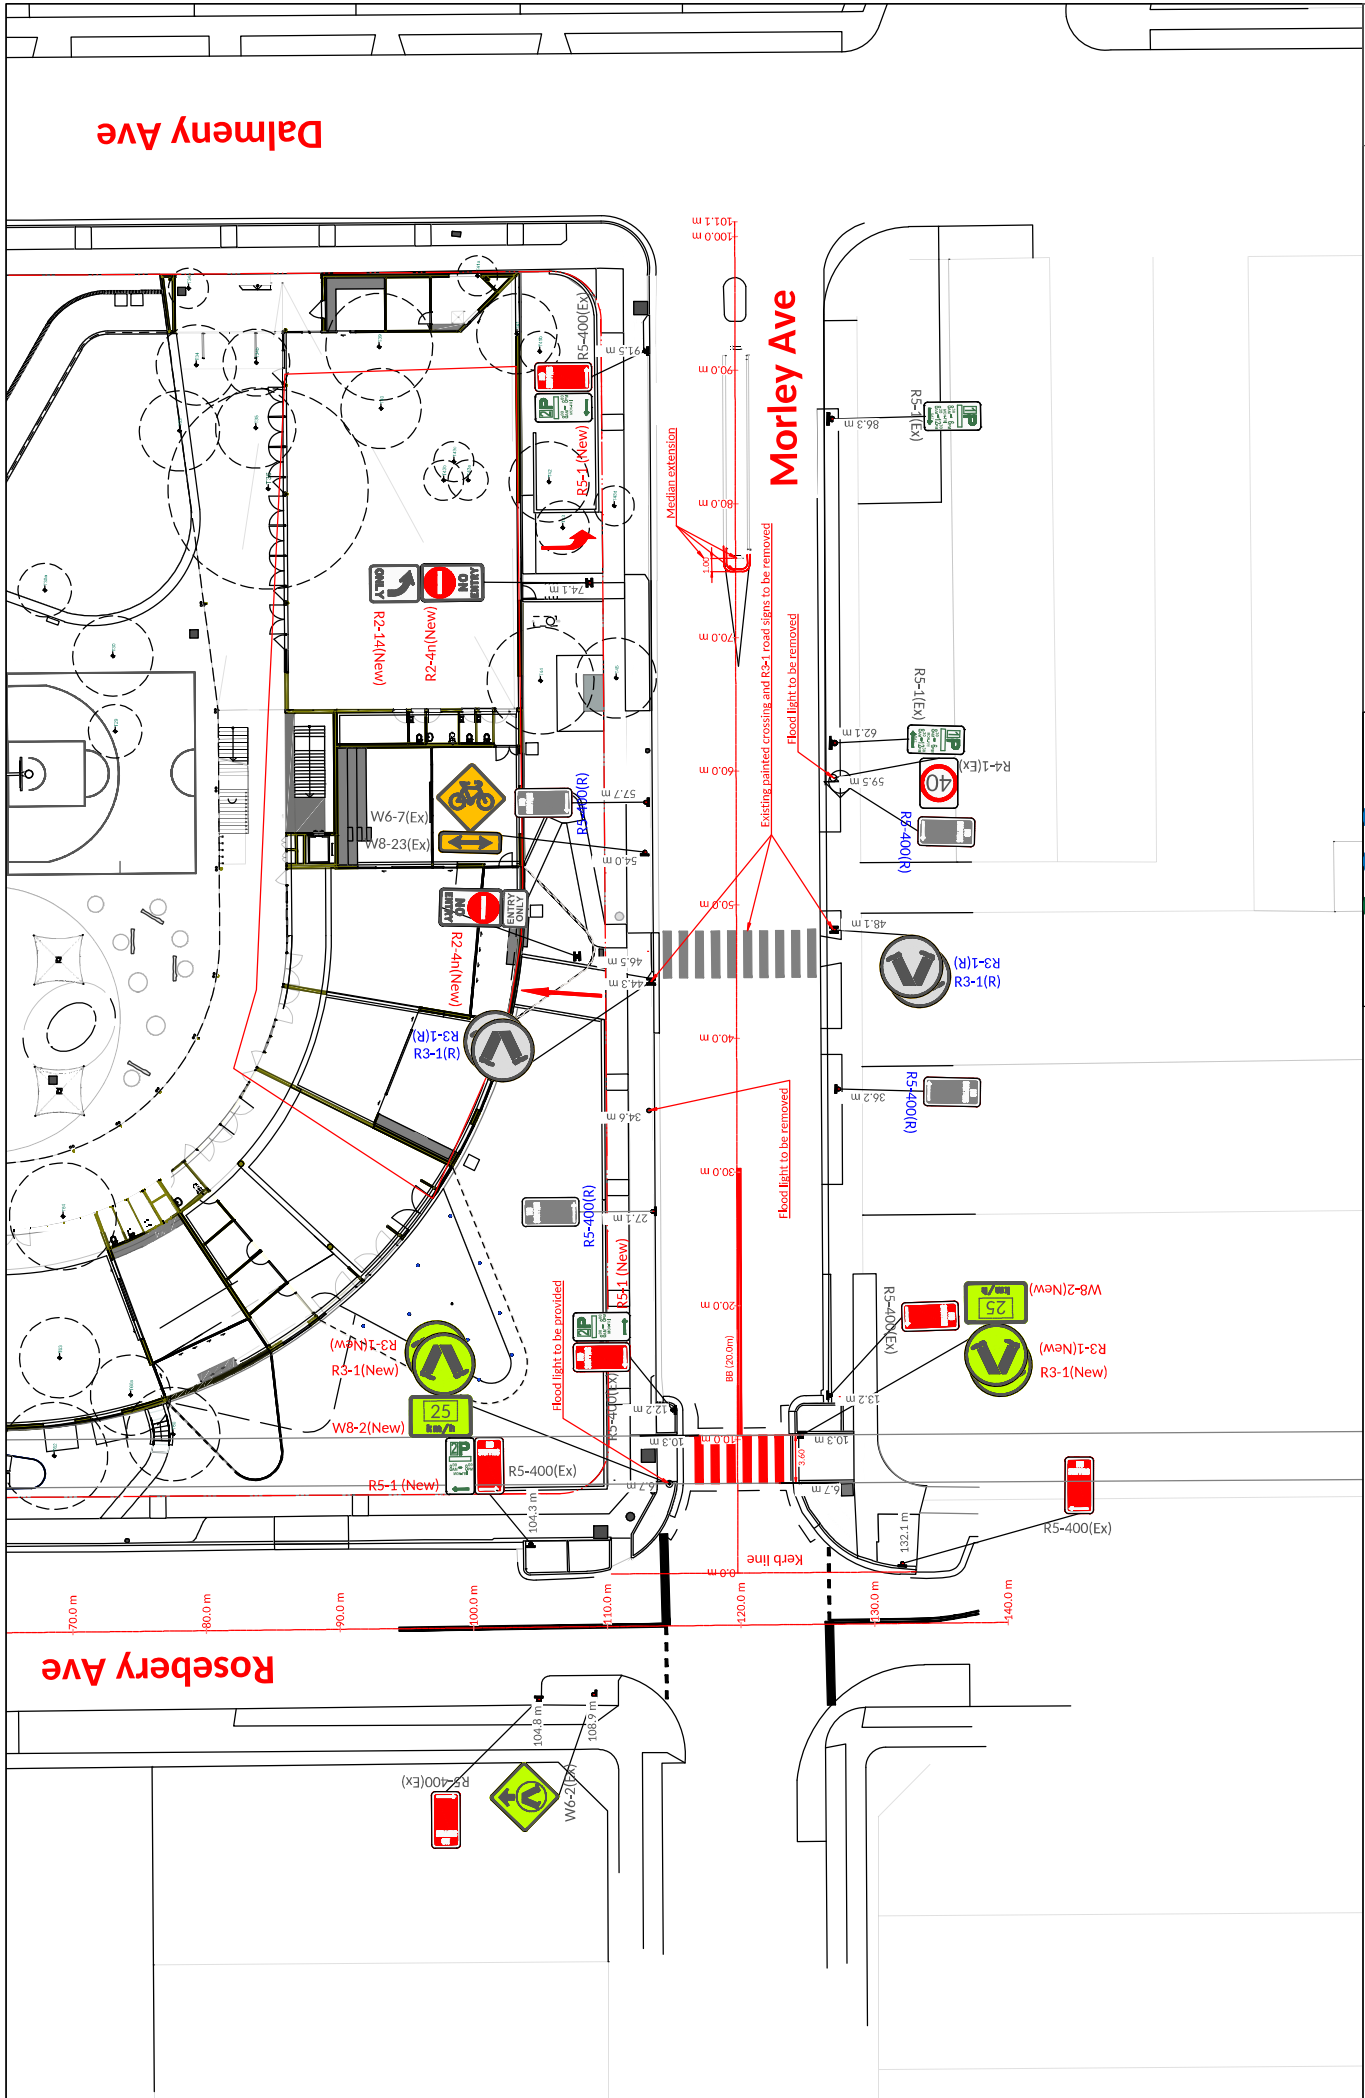

1A Morley Ave Rosebery NSW 2018

Public Domain - DA D/2020/529/D - Condition No. 26 - Traffic Plan Submission  
Morley Avenue

Draw No: 21111\_703 | Rev: D | 07/06/2023





Client: Neeson Mircutt

PO Box 218 Bondi NSW 2026 | ph: +61 (0)2 9332 2024 | fax: +61 (0)2 9332 2022 | mob: +61 (0)14 978 067 | email: c.o@tericonsult.com.au | www.tericonsult.com.au

SCALE 1:400@A3

- Proposed road sign  
(No previous signage unless specifically indicated)

R3-1(New)

- LEGEND:
-  - Existing road sign
  -  R3-1(Ex)
  -  R3-1(New)
  -  R3-1(R)

- Existing road sign to be removed

R3-1(R)