


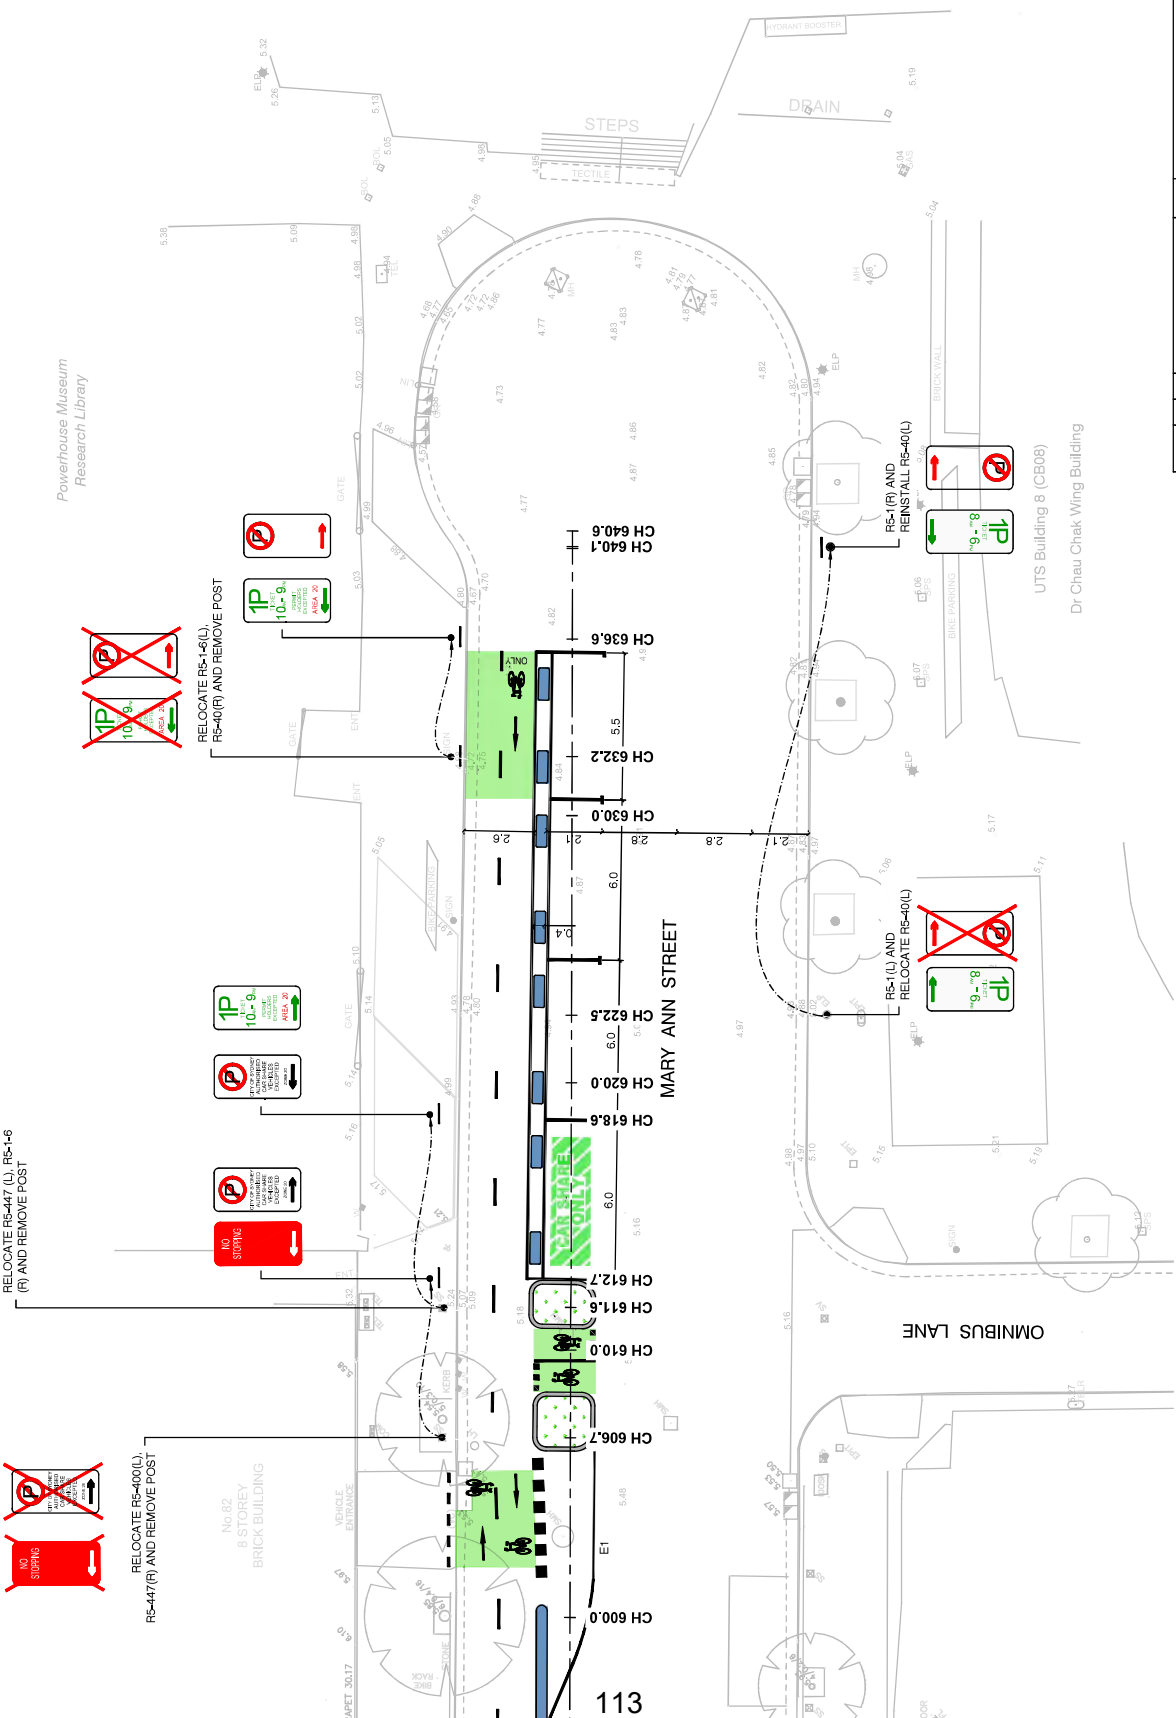


Powerhouse Museum
Research Library

The Goods Line



| | | | | | |
|-----|------------|----|-------------------|---------------------------------|----------|
| 5 | | | | | |
| 4 | | | | | |
| 3 | 09/04/2023 | US | 80% DETAIL DESIGN | JN | |
| 2 | 16/05/2023 | US | 80% DETAIL DESIGN | JN | |
| 1 | 06/01/2023 | US | 20% DETAIL DESIGN | JN | |
| No. | Date | By | Amendments | Checked | Approved |
| | | | | JN | JN |
| | | | | SCALE: 1:200 | A3 |
| | | | | PAAPER | |
| | | | | DESIGNED: JN | |
| | | | | CHECKED: JN | |
| | | | | DRAWN: JN | |
| | | | | DATE: JN | |
| | | | | APPROVED: JN | |
| | | | | DRAWING NO. 10541881 | |
| | | | | CANVA JOB NO. 10541881 | |
| | | | | ISSUE 1 | |
| | | | | 80% DD | |
| | | | | NOT TO BE USED FOR CONSTRUCTION | |
| | | | | SHEET NO. 25 OF 55 | |
| | | | | DRAWING NO. E3-19/1685 | |

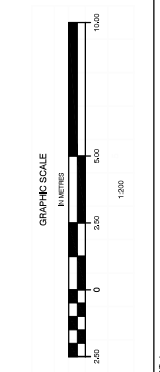

Project: KELLY & MARY ANN STREETS CYCLEWAY ULTIMO

Title: SIGNS AND LINEMARKING PLAN 9

Scale: 1:200

Sheet No. 25 OF 55

Drawing No. E3-19/1685

City of Sydney

NOT TO BE USED FOR CONSTRUCTION

CANVA JOB NO. 10541881

ISSUE 1

80% DD

FILE LOCATION: W:\City Community & Cultural Services\City Infrastructure\Design\CPW\Cycleway\Ultimo_Kelly & Mary Ann St_100%DD\JATES_T.rvt