



Attachment B

Selected Drawings

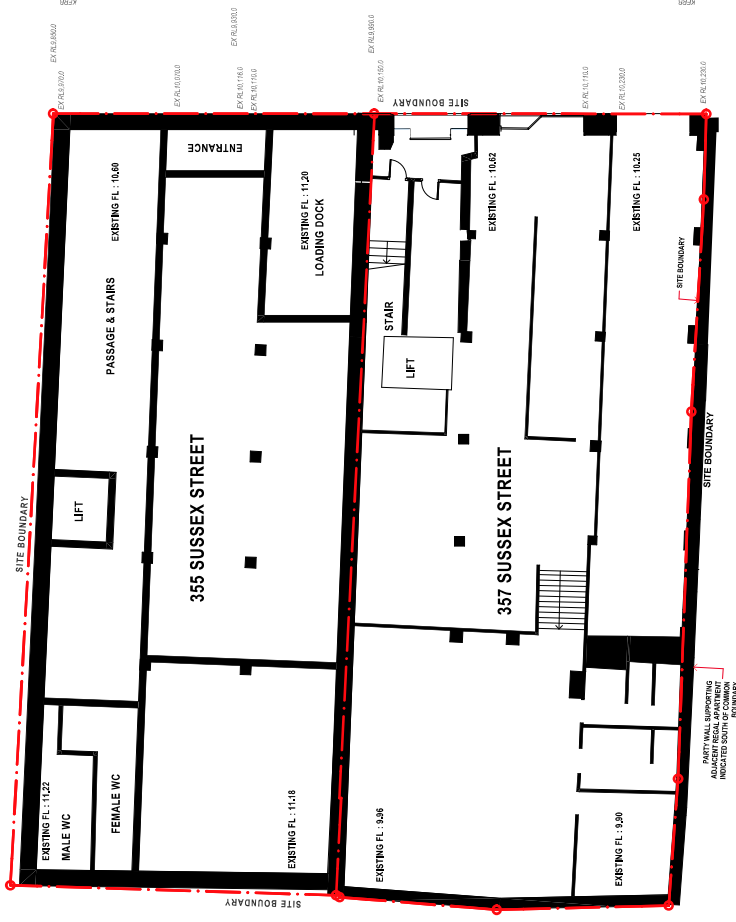



1 EXISTING PLAN - GROUND FLOOR
 SCALE 1:100 @ A1
 SCALE 1:200 @ A3

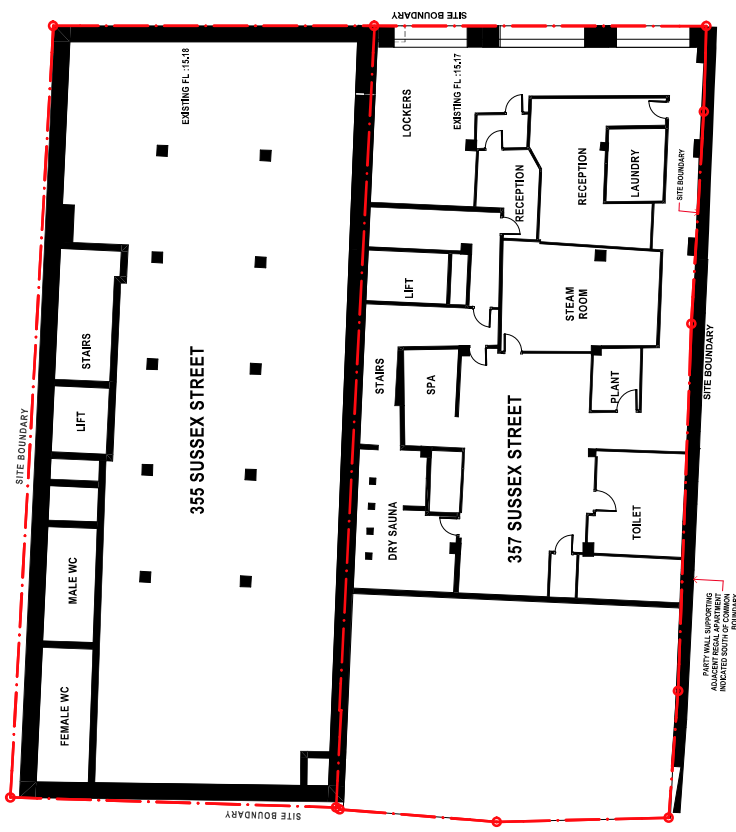


2 EXISTING PLAN - LEVEL 01
 SCALE 1:100 @ A1
 SCALE 1:200 @ A3

SUSSEX STREET

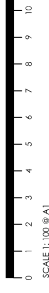

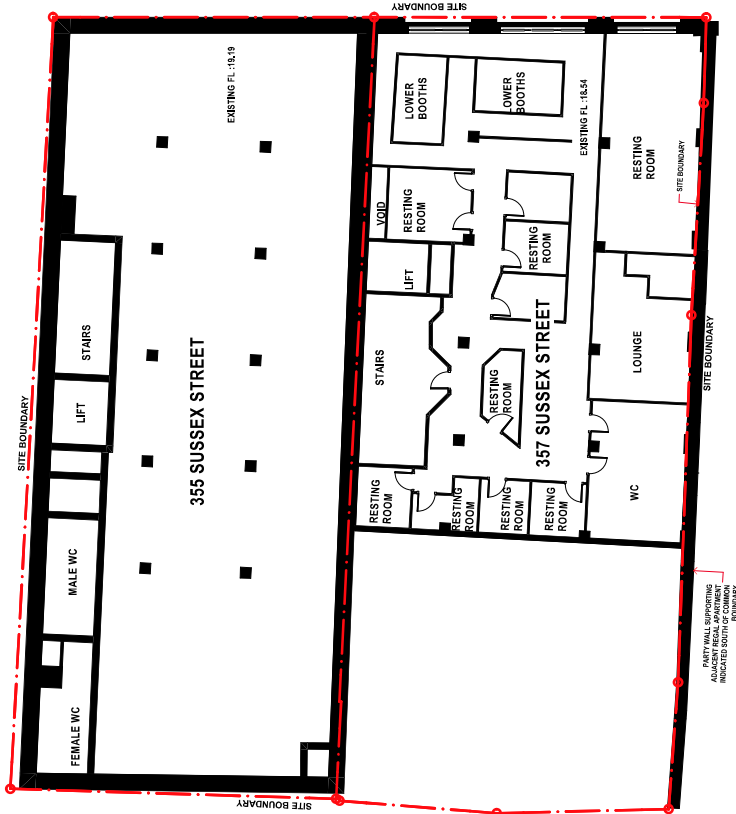


1 EXISTING PLAN - LEVEL 02
 SCALE 1:100 @ A1
 SCALE 1:200 @ A3

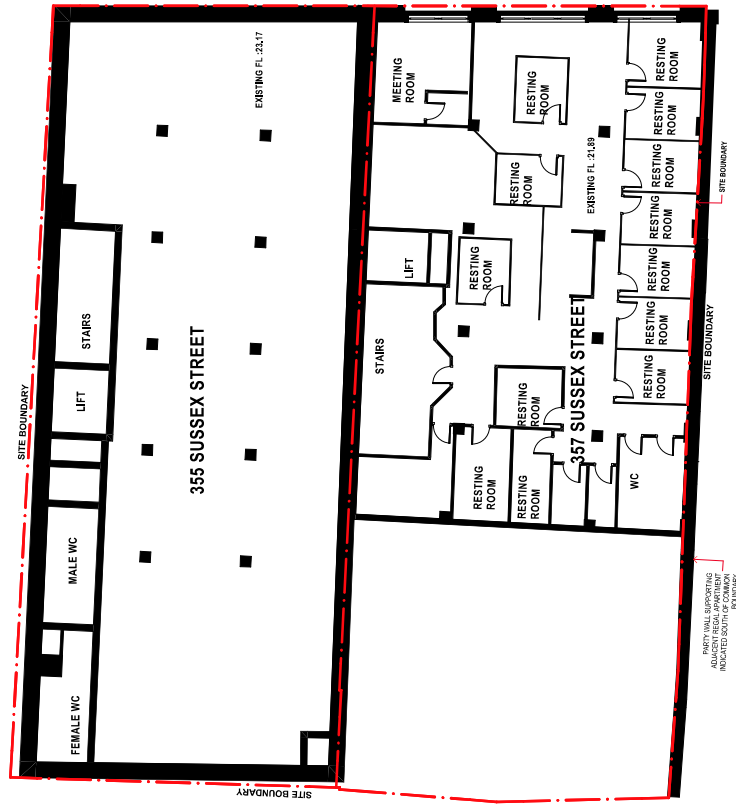


2 EXISTING PLAN - LEVEL 03
 SCALE 1:100 @ A1
 SCALE 1:200 @ A3



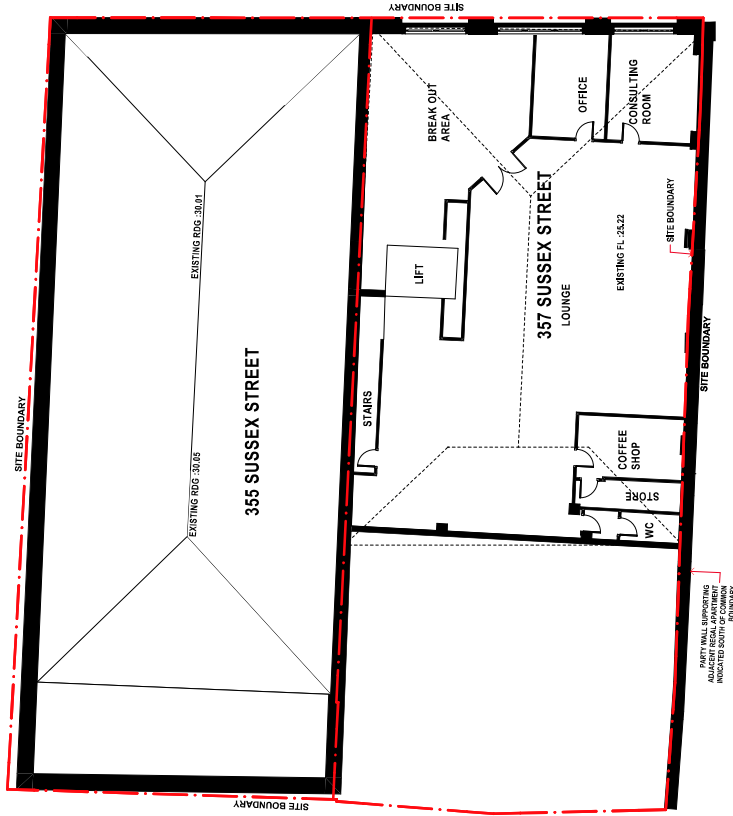



1 EXISTING PLAN - LEVEL 04
 SCALE 1:100 @ A1
 SCALE 1:200 @ A3



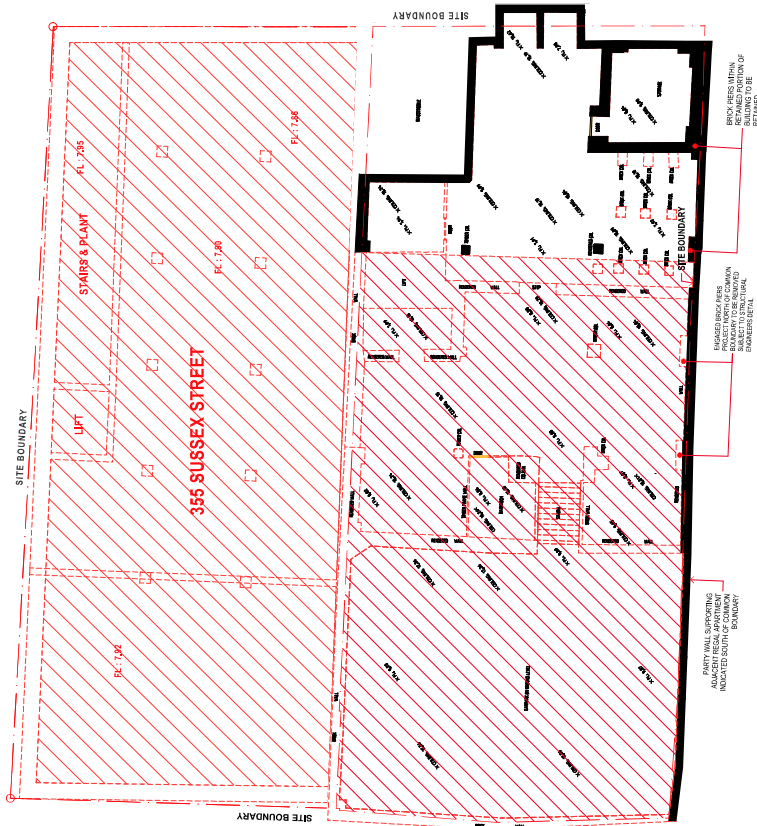

1 DEMOLITION PLAN - LOWER GROUND
 SCALE 1:100 @ A1
 SCALE 1:200 @ A3

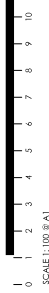

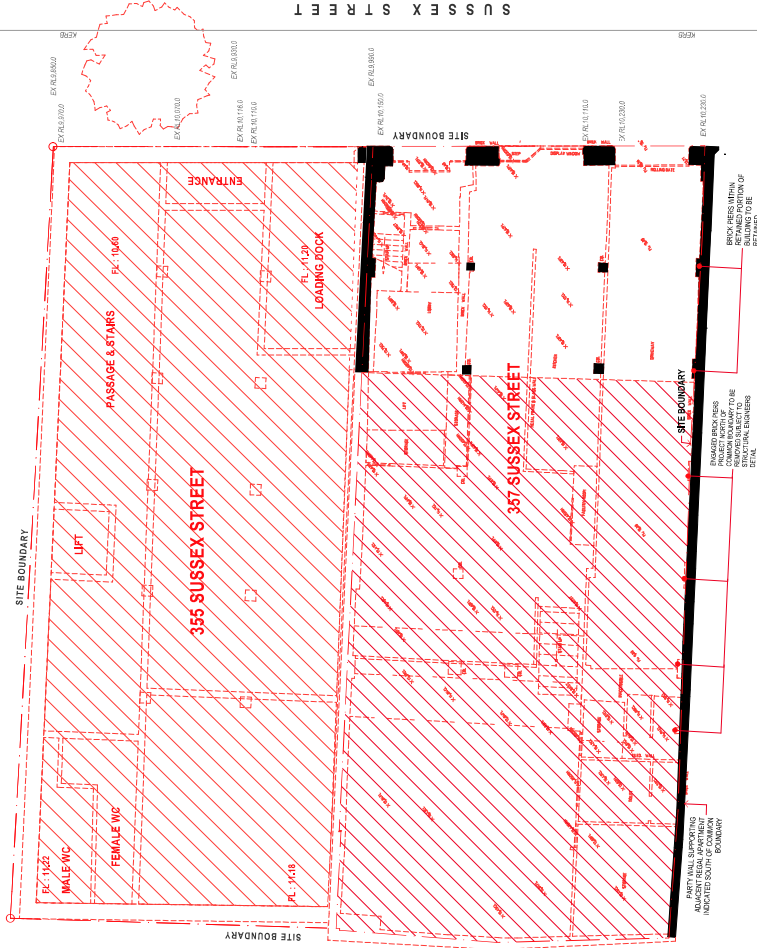


1 DEMOLITION PLAN - GROUND FLOOR
 SCALE 1:100 @ A1
 SCALE 1:200 @ A3



2 DEMOLITION PLAN - LEVEL 1
 SCALE 1:100 @ A1
 SCALE 1:200 @ A3



1 DEMOLITION PLAN - LEVEL 02
 SCALE 1:100 @ A1
 SCALE 1:200 @ A3

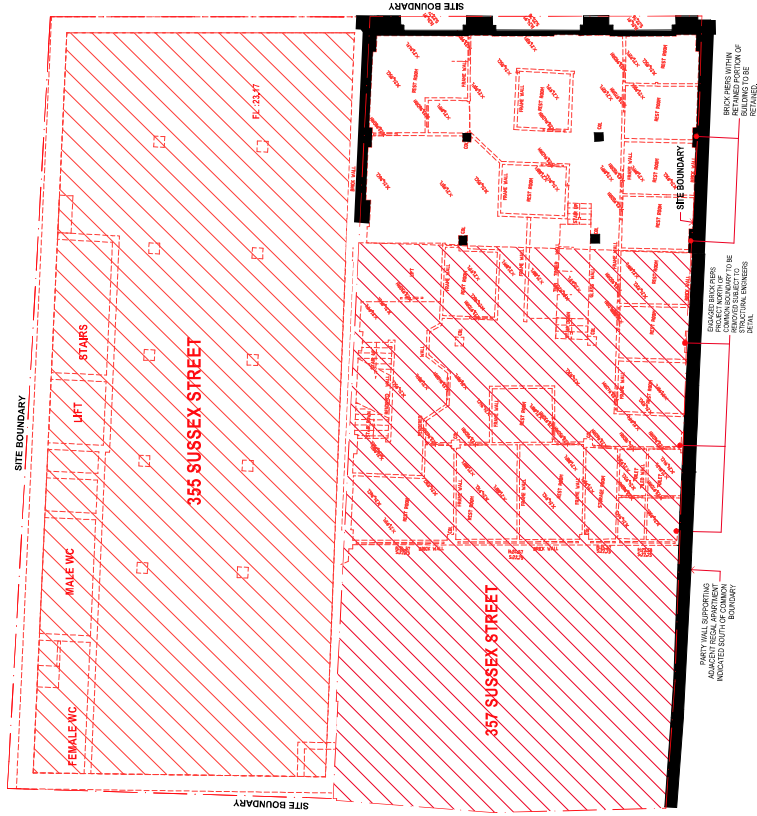


2 DEMOLITION PLAN - LEVEL 03
 SCALE 1:100 @ A1
 SCALE 1:200 @ A3







1 FLOOR PLAN - UPPER BASEMENT
 SCALE 1:100 @ A1
 SCALE 1:200 @ A3

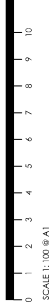


EXISTING ELEMENTS

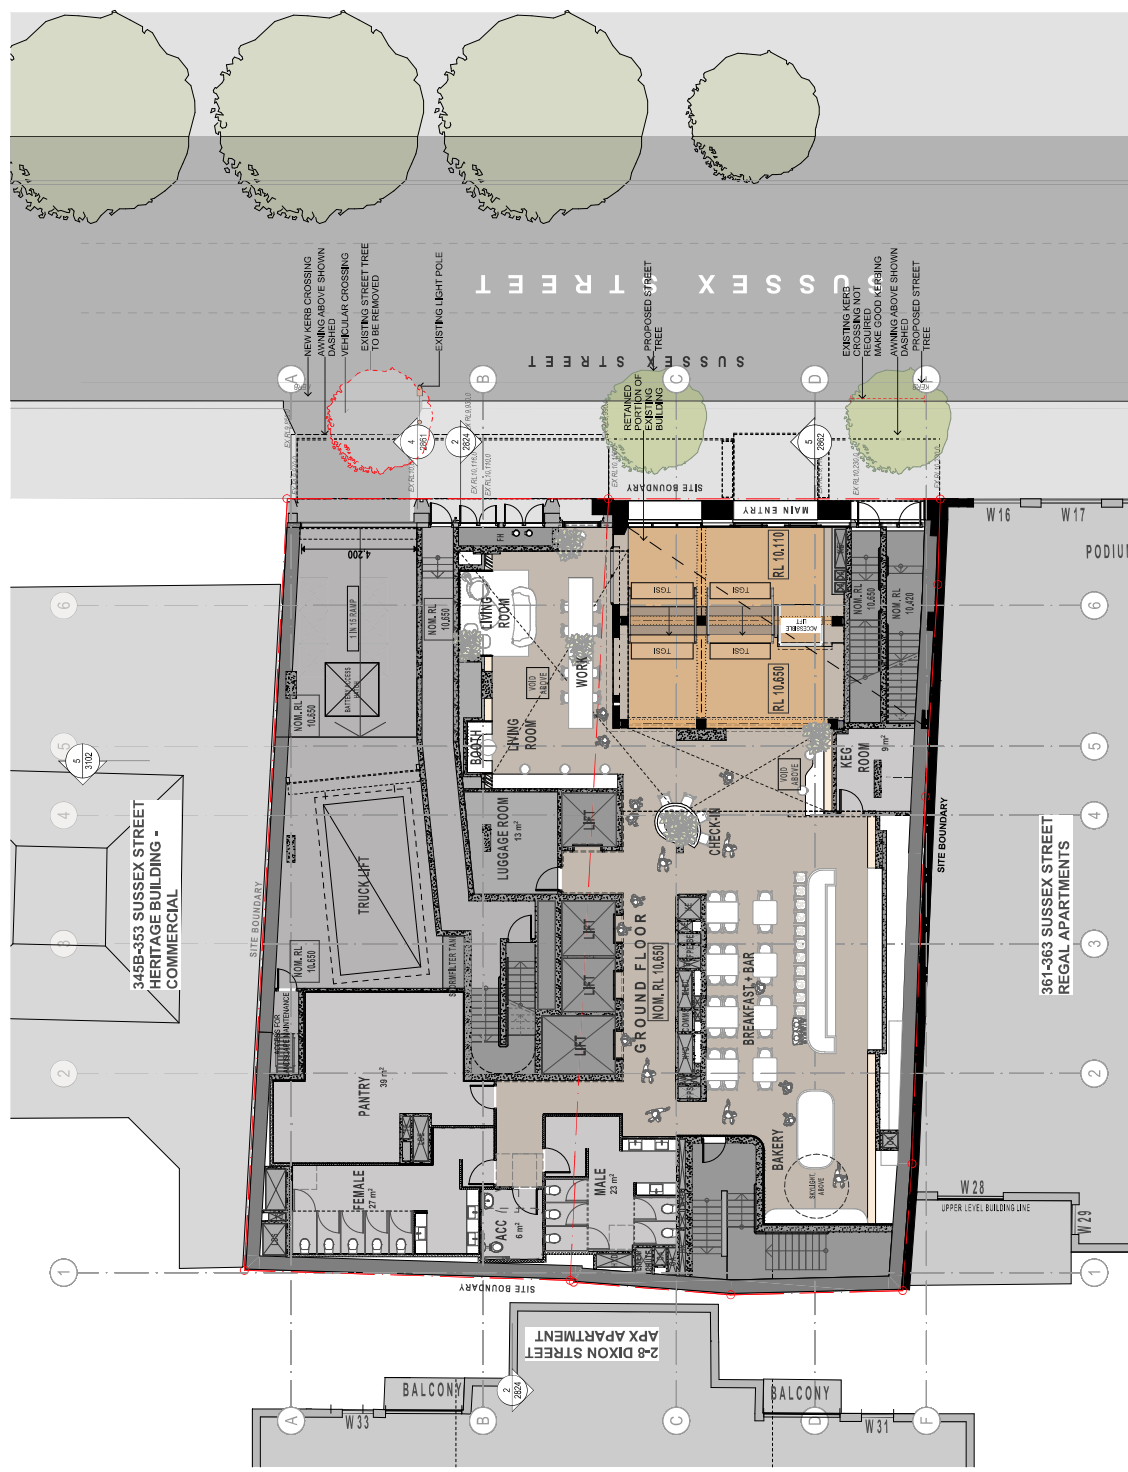


1 FLOOR PLAN - GROUND FLOOR
 SCALE 1:100 @ A1
 SCALE 1:200 @ A3

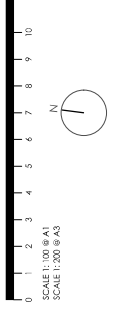

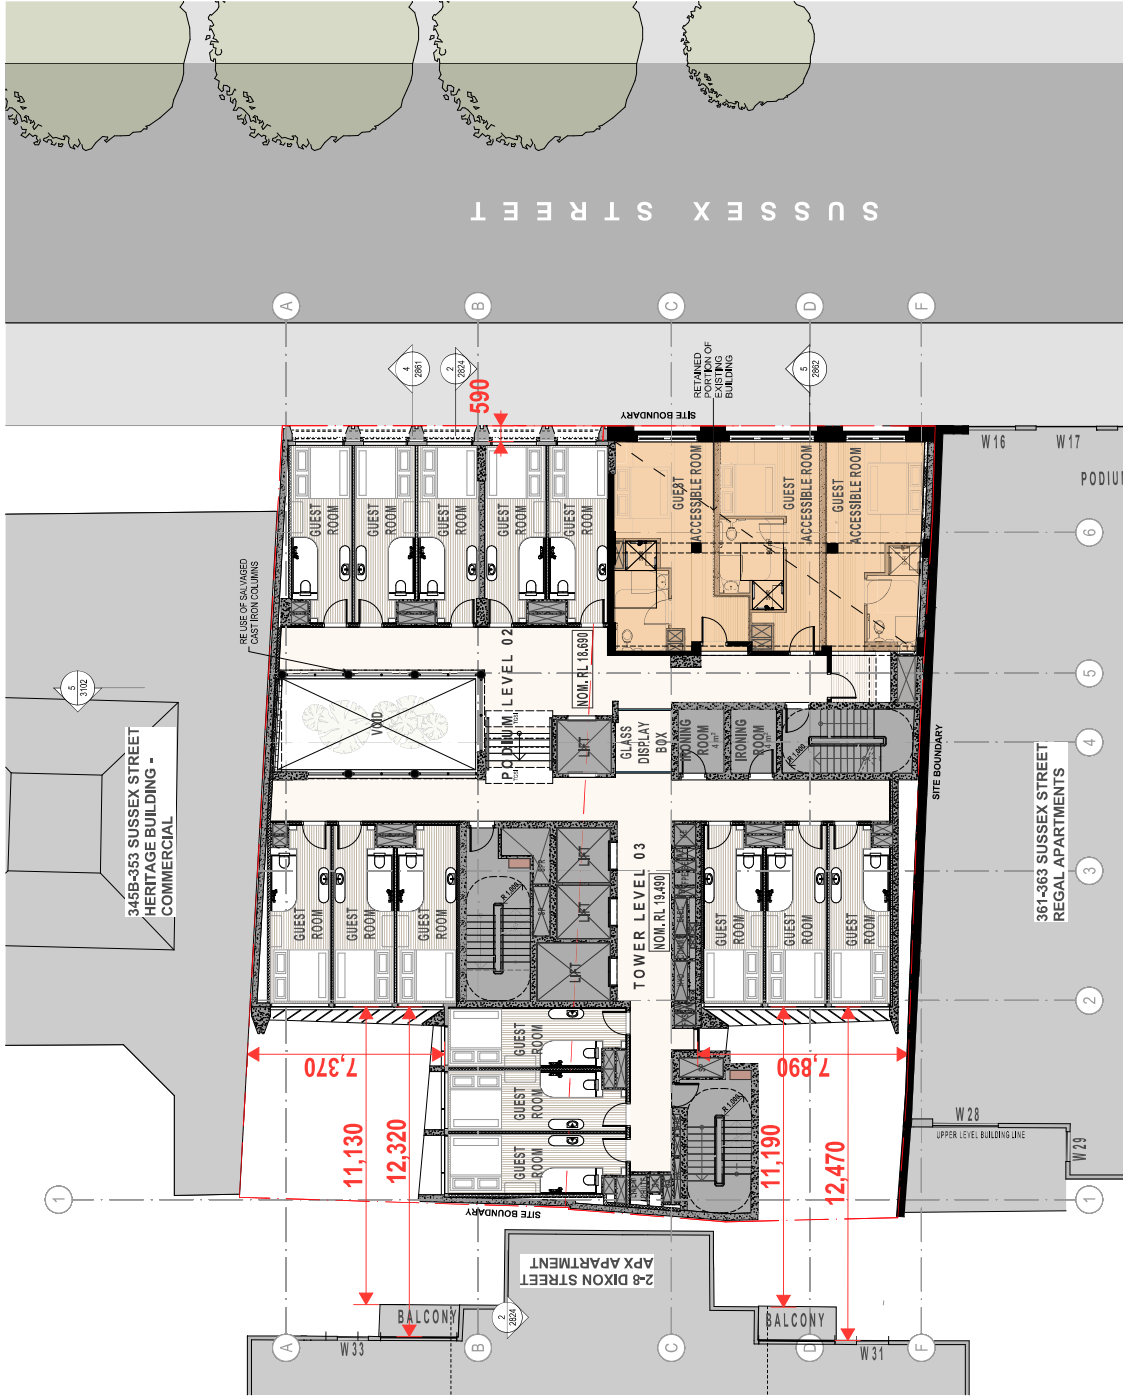


1 FLOOR PLAN - LEVEL 03
 SCALE 1:100 @ A1
 SCALE 1:200 @ A3

EXISTING ELEMENTS

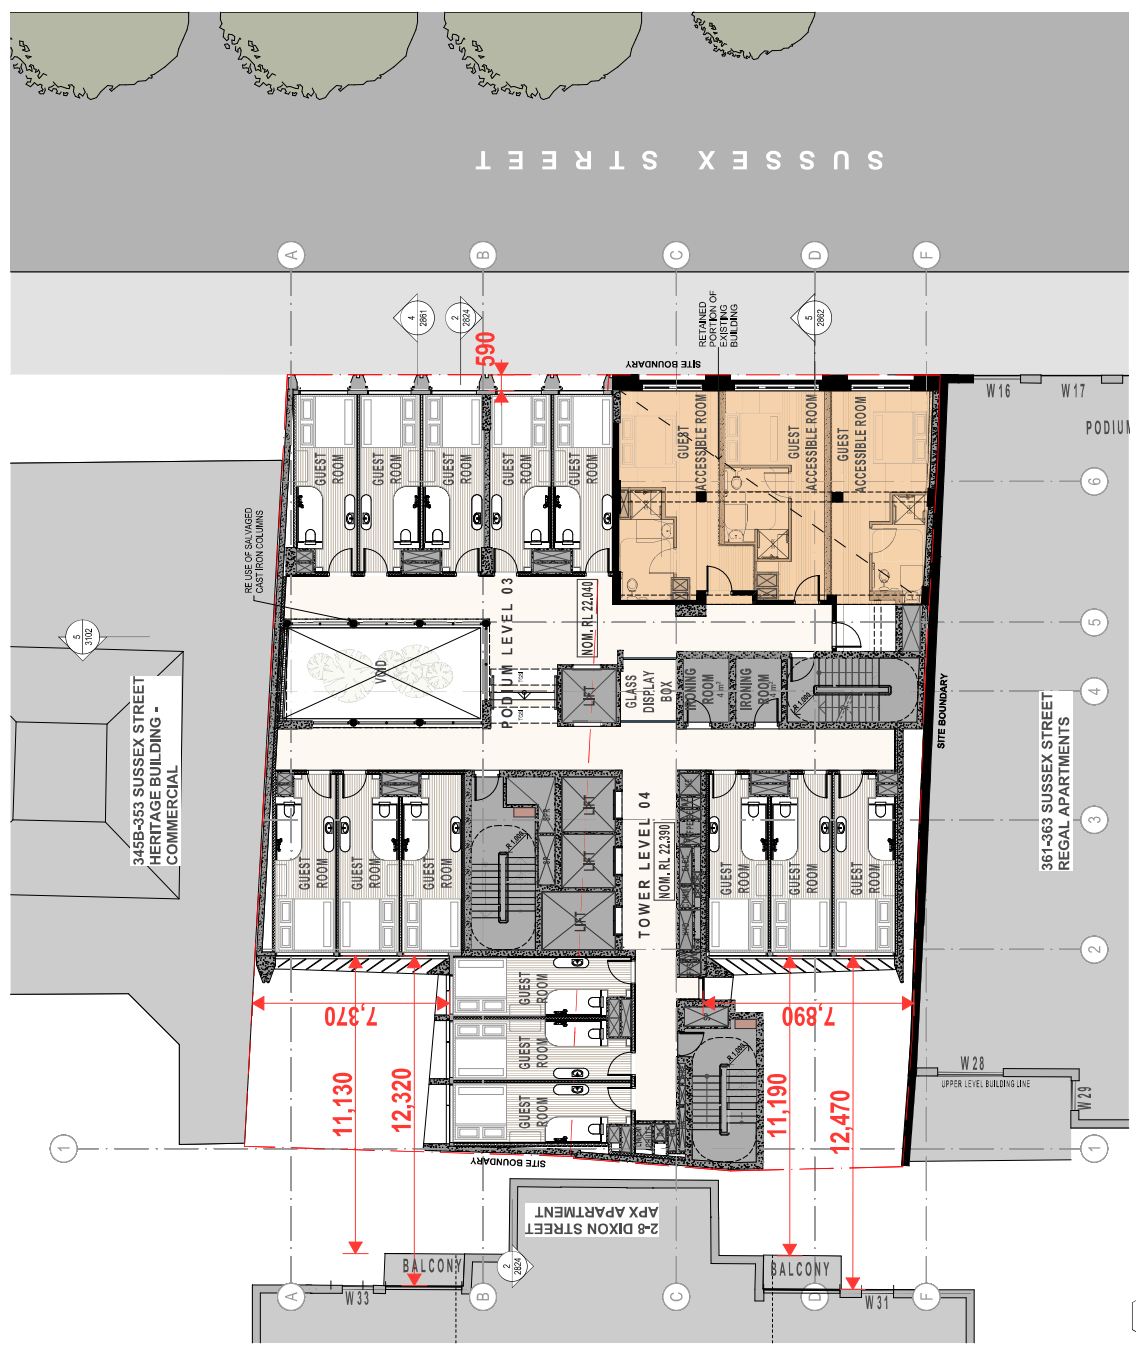


1 FLOOR PLAN - LEVEL 04
 SCALE 1:100 @ A1
 SCALE 1:200 @ A3

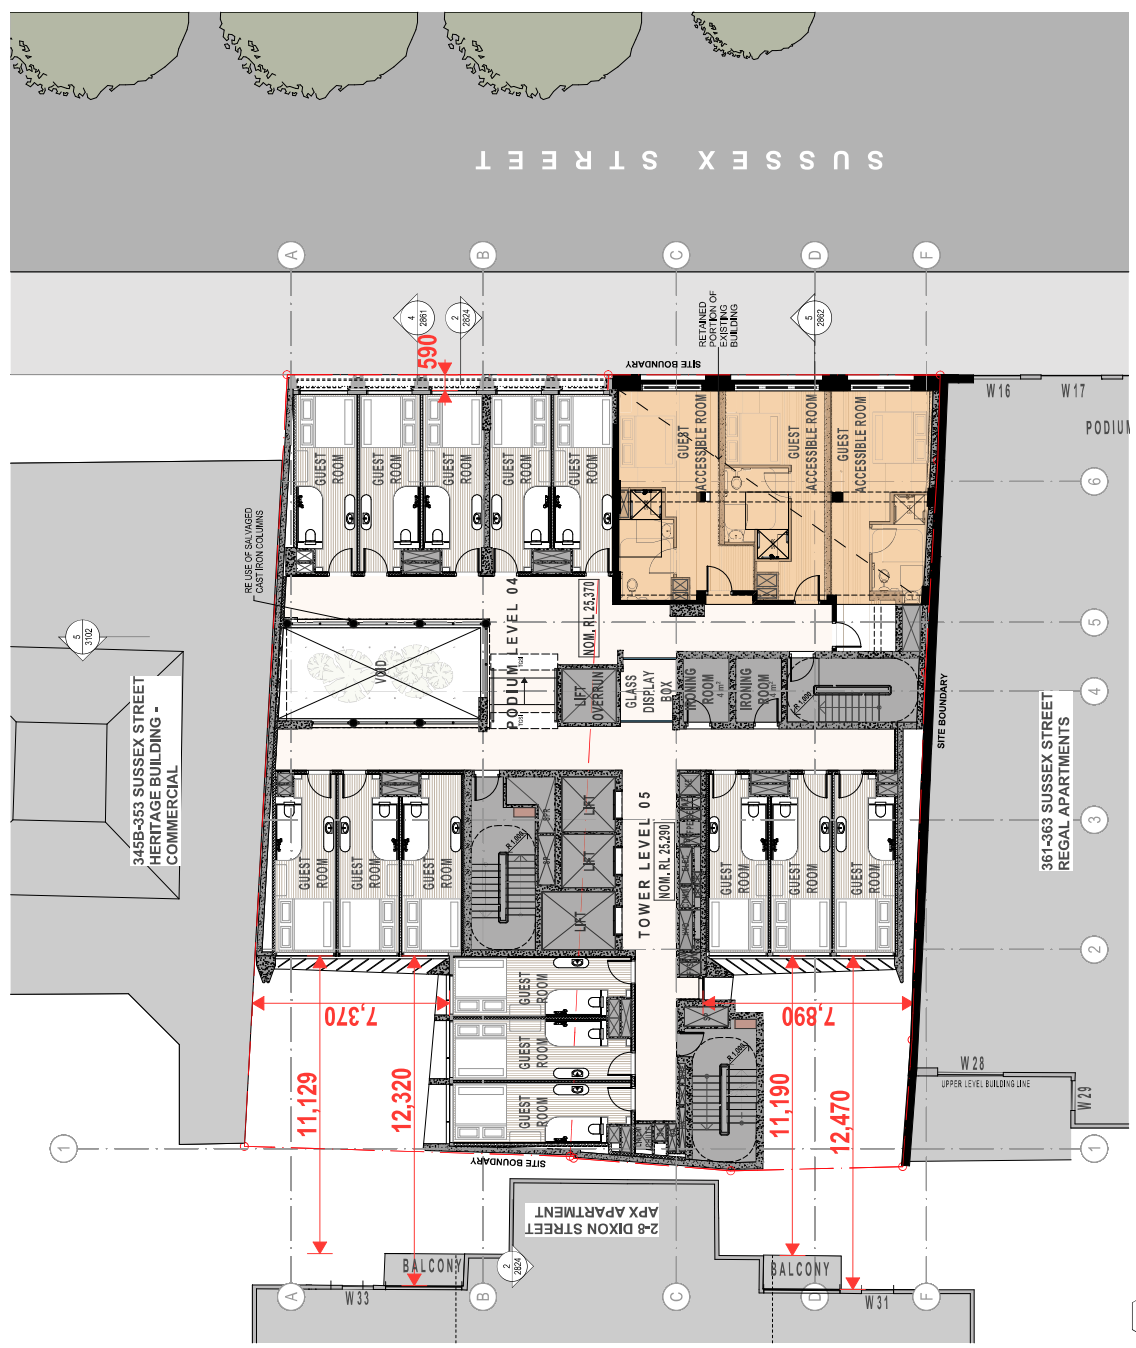

1 FLOOR PLAN - LEVEL 05
 SCALE 1:100 @ A1
 SCALE 1:200 @ A3


EXISTING ELEMENTS

REVISION: DA - RESPONSE TO COUNCIL 11/05/2023
 ISSUE PURPOSE DATE
 A REVISED DA - RESPONSE TO COUNCIL 11/05/2023
 B
 C
 D
 MN
 MO
 MP
 MQ
 MR
 MS
 MT
 MU
 MV
 MW
 MX
 MY
 MZ
 NA
 NB
 NC
 ND
 NE
 NF
 NG
 NH
 NI
 NJ
 NK
 NL
 NM
 NO
 NP
 NQ
 UY
 UZ
 VA
 VB
 VC
 VD
 VE
 VF
 VG
 VH
 VI
 VJ
 VK
 VL
 VM
 VN
 VO
 VP
 VQ
 VR
 VS
 VT
 VU
 VW
 VX
 VY
 YZ
 ZA
 ZB
 ZC
 ZD
 ZE
 ZF
 ZG
 ZH
 ZI
 ZJ
 ZK
 ZL
 ZM
 ZN
 ZO
 ZP
 ZQ
 ZR
 ZS
 ZT
 ZU
 ZV
 ZW
 ZX
 ZY
 ZZ

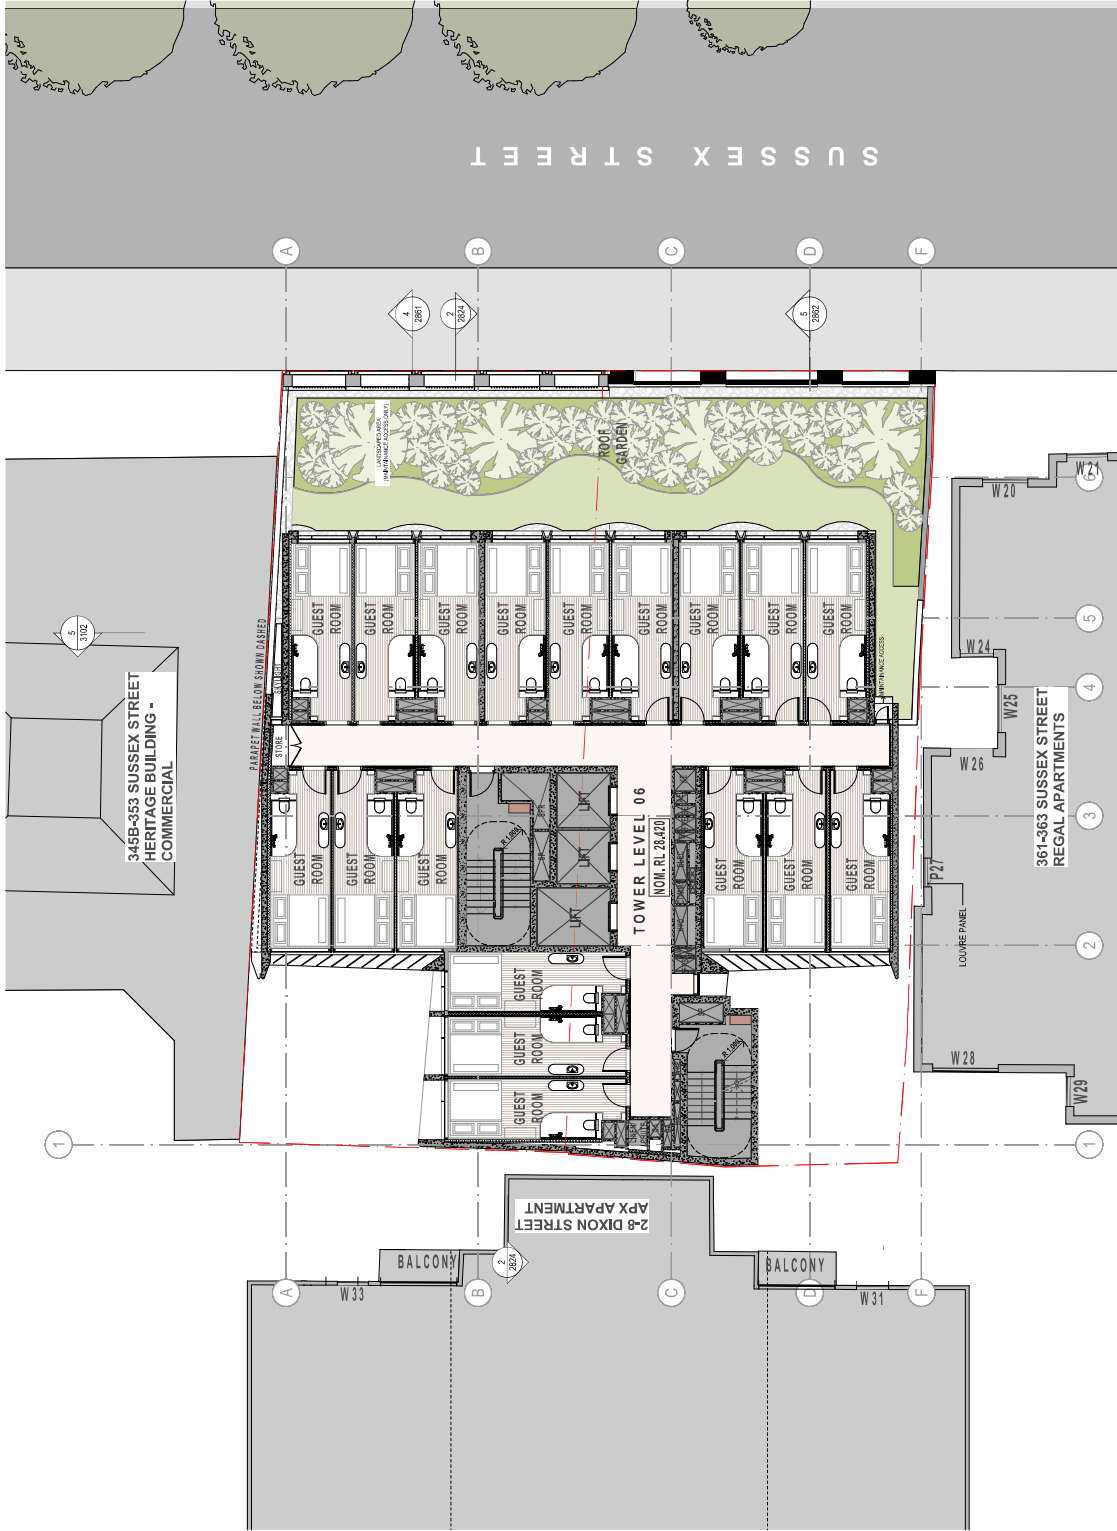


1 FLOOR PLAN - LEVEL 06 - TOWER
 SCALE 1:100 @ A1
 SCALE 1:200 @ A3


EXISTING ELEMENTS

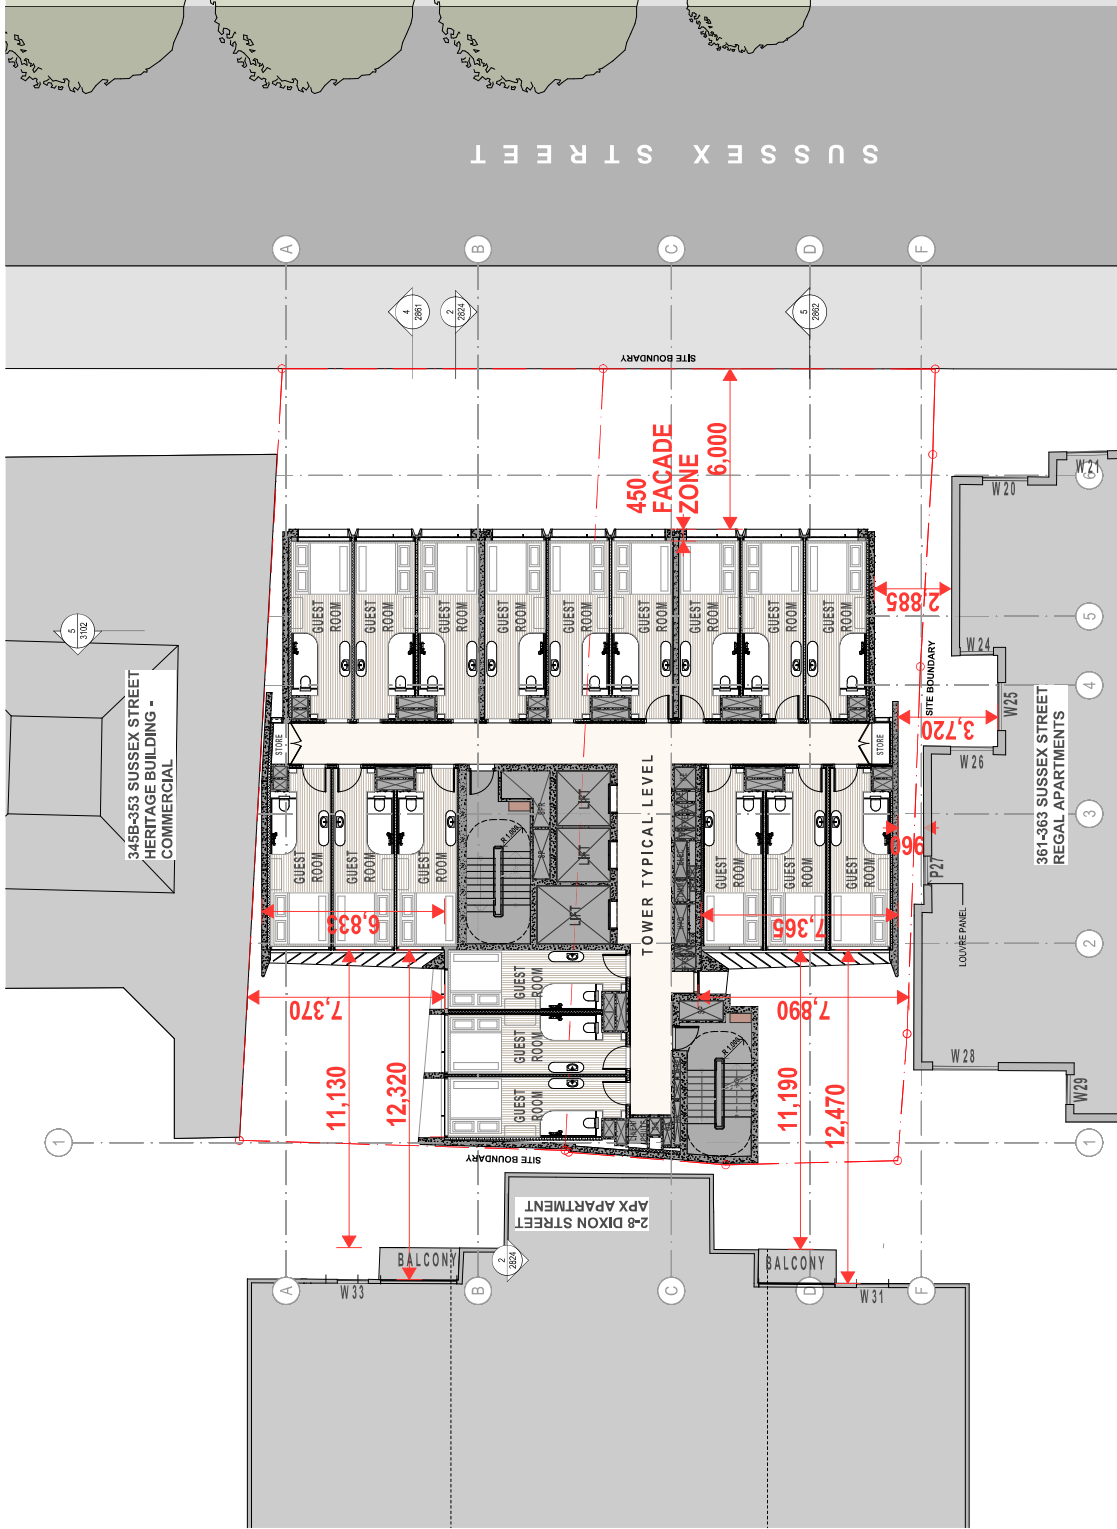


1 TYPICAL FLOOR PLAN - TYPICAL TOWER LEVEL
 SCALE 1:100 @ A1
 SCALE 1:200 @ A3

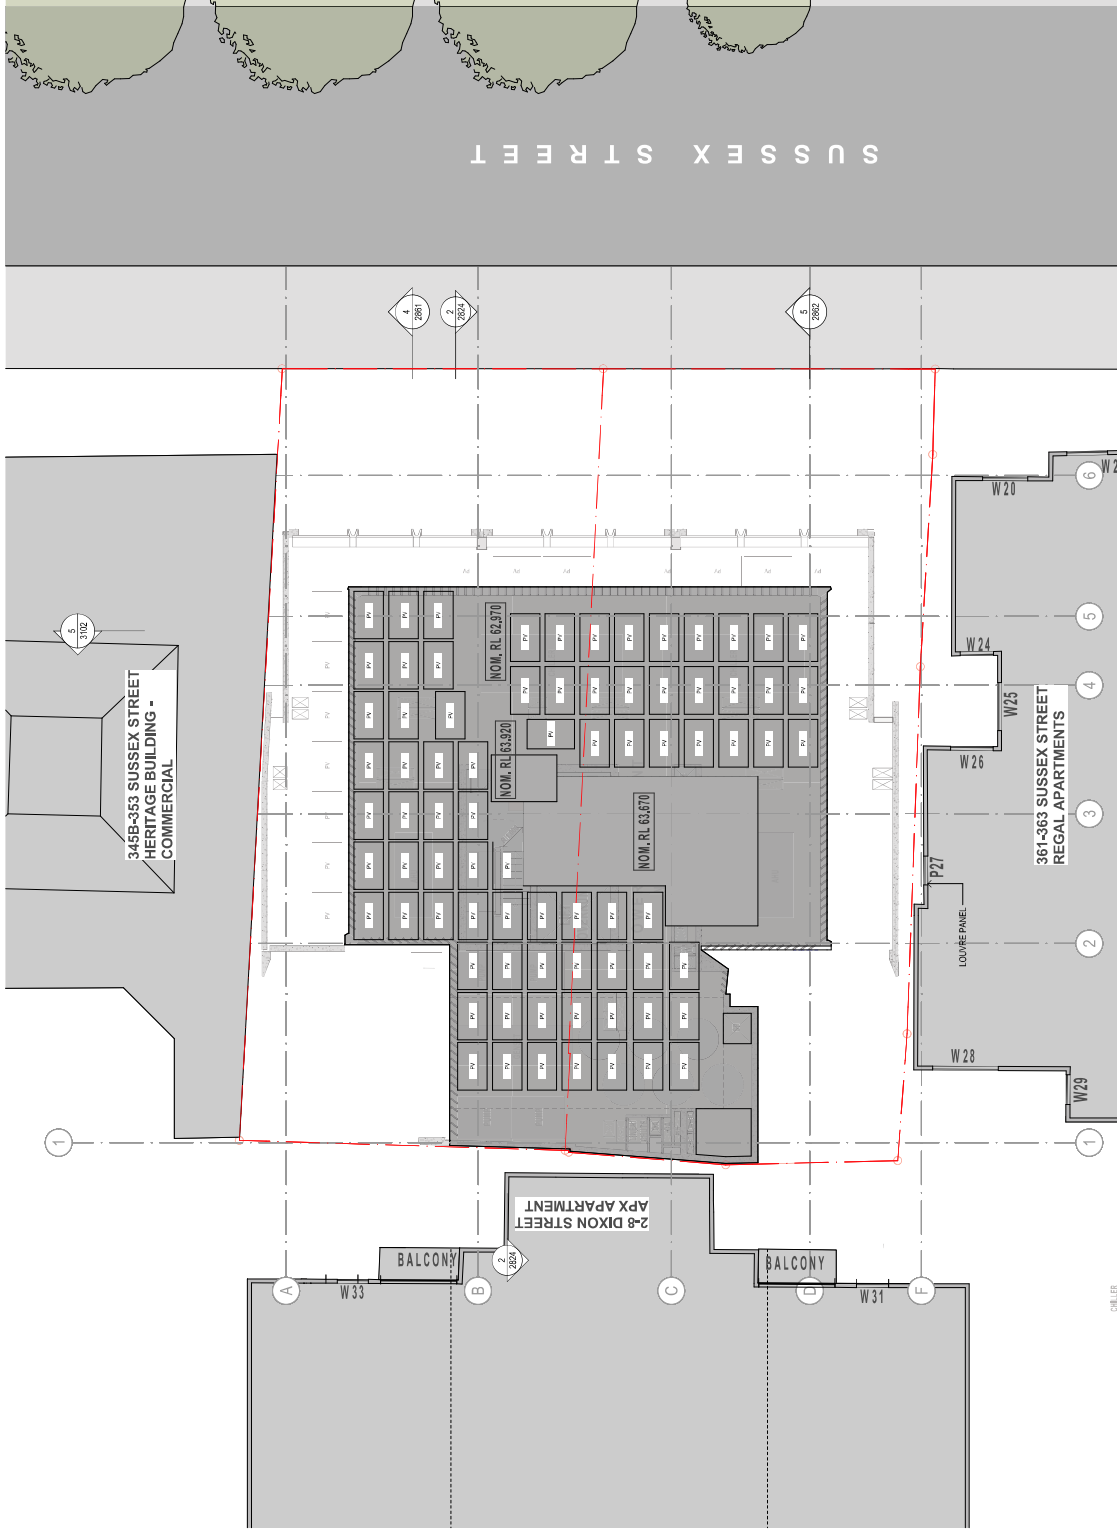


1 FLOOR PLAN - ROOF LEVEL
 SCALE 1:100 @ A1
 SCALE 1:200 @ A3

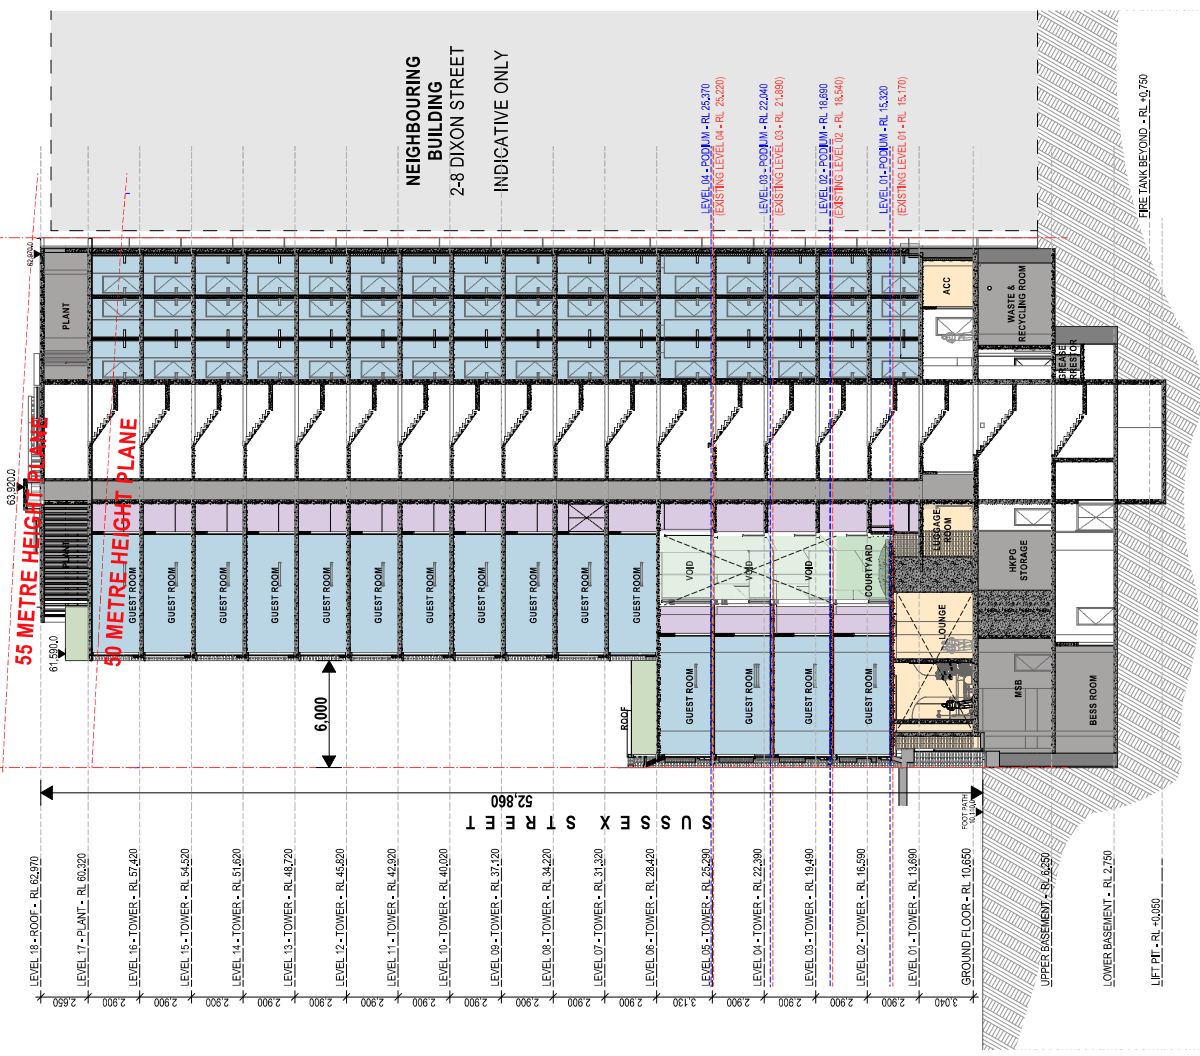


1 SECTION 2 - EASTWEST
SCALE 1:150 @ A1
SCALE 1:300 @ A3

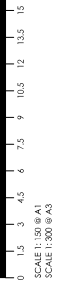


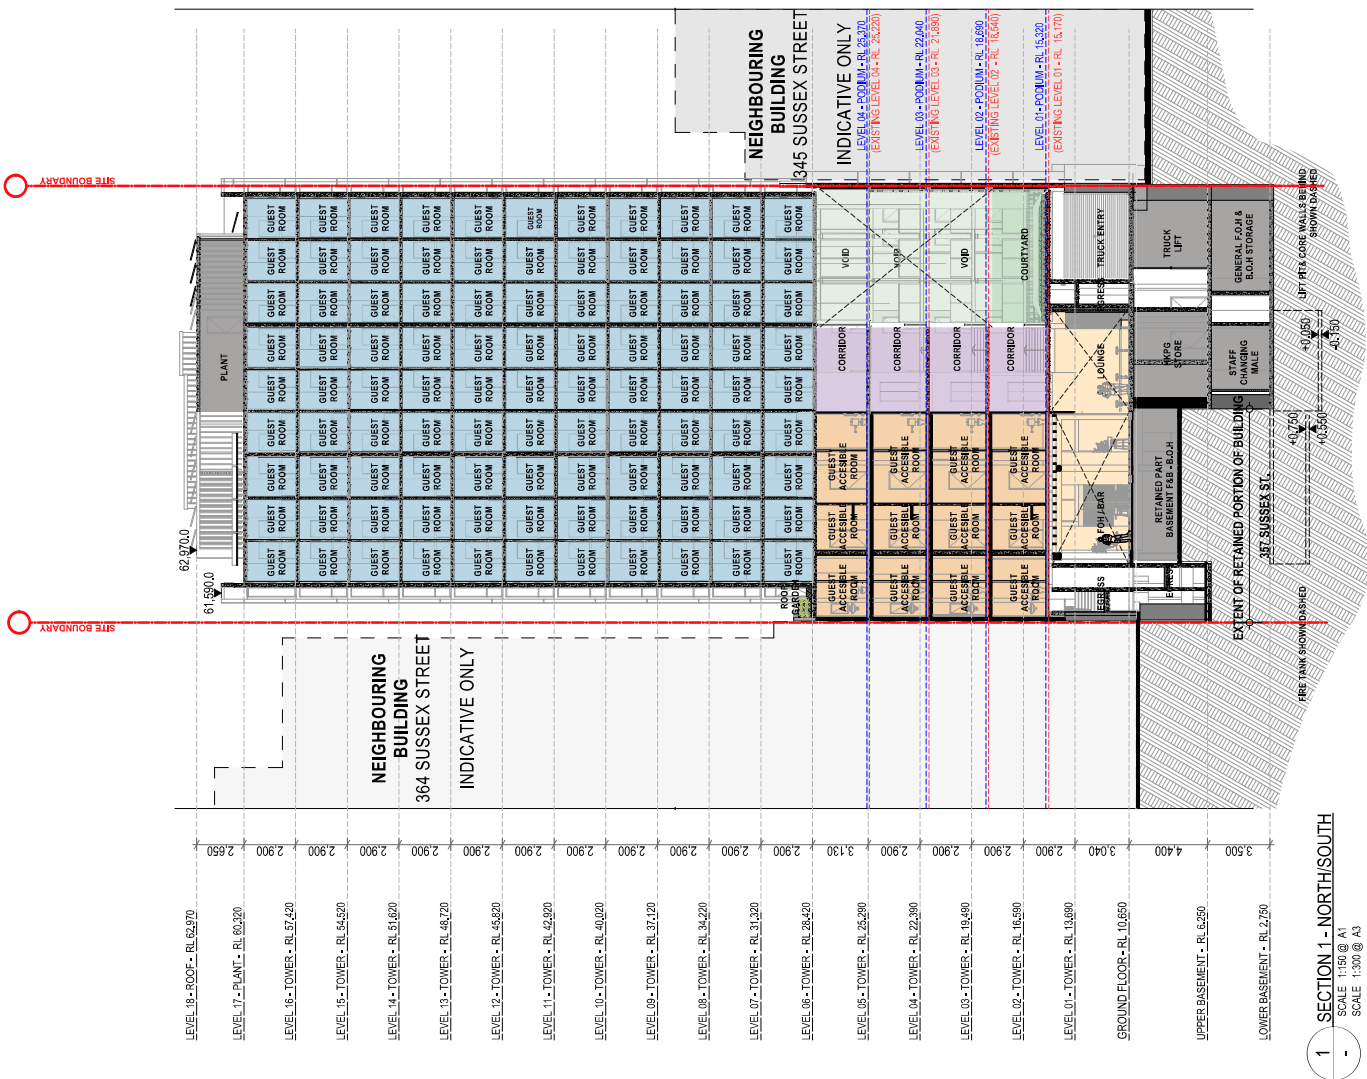

LEVEL 18 - ROOF - RL 62.970	2.650
LEVEL 17 - PLANT - RL 60.320	2.900
LEVEL 16 - TOWER - RL 57.670	2.900
LEVEL 15 - TOWER - RL 55.020	2.900
LEVEL 14 - TOWER - RL 52.370	2.900
LEVEL 13 - TOWER - RL 49.720	2.900
LEVEL 12 - TOWER - RL 47.070	2.900
LEVEL 11 - TOWER - RL 44.420	2.900
LEVEL 10 - TOWER - RL 41.770	2.900
LEVEL 09 - TOWER - RL 39.120	2.900
LEVEL 08 - TOWER - RL 36.470	2.900
LEVEL 07 - TOWER - RL 33.820	2.900
LEVEL 06 - TOWER - RL 31.170	2.900
LEVEL 05 - TOWER - RL 28.520	3.130
LEVEL 04 - TOWER - RL 25.870	2.900
LEVEL 03 - TOWER - RL 23.220	2.900
LEVEL 02 - TOWER - RL 20.570	2.900
LEVEL 01 - TOWER - RL 17.920	2.900
GROUND FLOOR - RL 10.650	3.040
UPPER BASEMENT - RL 6.250	4.400
LOWER BASEMENT - RL 2.750	3.500

1 SECTION 1 - NORTH/SOUTH
 SCALE 1:150 @ A1
 SCALE 1:300 @ A3

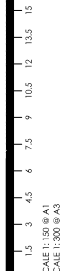


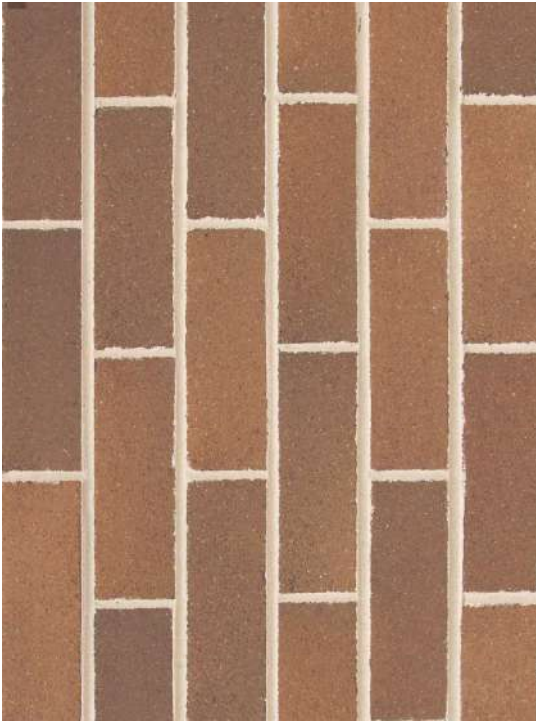

BW01 - FACE BRICK WALL, CANTED WALL, SHADING BOWRAL DRY PRESS BROWN & COLOURED MORTAR



EC01 - NON-COMBUSTIBLE SOLID ALUMINIUM CLADDING AND SPANDRELS, VERTICAL FINS, SHADING, LOUVRES, MEDIUM BRONZE FLAT POWDERCOAT

 

EC02 - NON-COMBUSTIBLE SOLID METAL CLADDING FOR WINDOW FRAME AND VERTICAL MULLION CHARCOAL POWDERCOAT



EG03 - FRITTED GLASS FOR PRIVACY BLADES



PC01 - COLOURED PRECAST PANELS TO MATCH BRICK - FOR WALL A01



PC02 - PRECAST PANELS ACID ETCHED/COLOURED OXIDE, NAWKAW -FOR WALL A02



AW01 - AWNINGS, DEEP CHARCOAL METAL CLADDING



EG01 - VISION GLASS GREY (LOW IRON) THERMAL



EG02 - BRONZE COLOR BACK GLASS SPANDREL



EXISTING FACE BRICK WALL & RECLAIMED TIMBER STRUCTURE REFURBISHED EXISTING NEW HERITAGE PAINT TO RENDER & WINDOW FRAMES





1 - PODIUM FACADE DETAIL - LEVEL 2 - 4



2 - PODIUM FACADE ELEVATION - LEVEL 2-4

BW01 - BRICK FACE PARAPET
EP2 - CHARCOAL POWDERCOAT
PATTERN BALUSTRADE

BW01 - BRICK CANTED WALL

BW01 - BRICK COLUMN

BW01 - BRICK SPANDREL

EG01 - VISION GLASS
GREY (LOW IRON) THERMAL

BW01 - BRICK SPANDREL




1 PODIUM FACADE DETAIL - LEVEL 01

BW01 - BRICK COLUMN

EGM - VISION GLASS
GREY (LOWIRON) THERMAL


BW01 - BRICK SPANDREL

BW01 - BRICK CANTED WALL

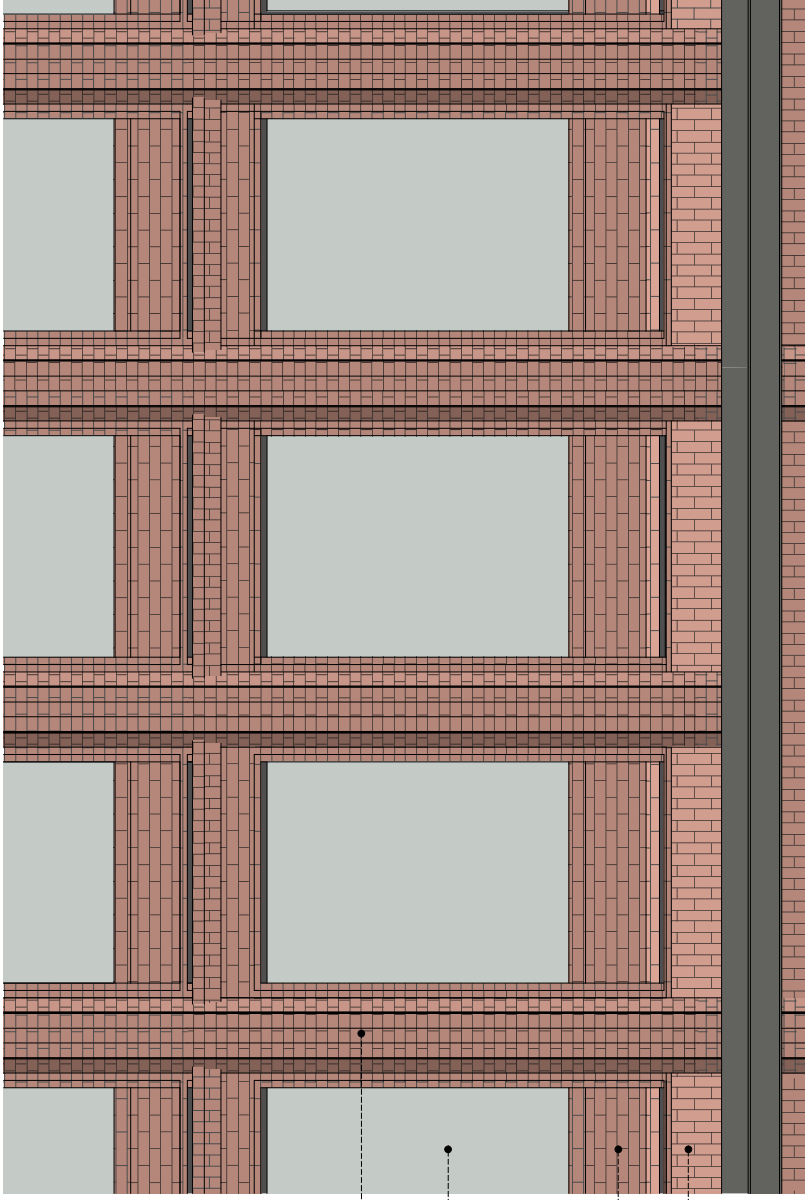

2 PODIUM FACADE ELEVATION-LEVEL 01

SCALE 1:20 @ A1
SCALE 1:40 @ A3

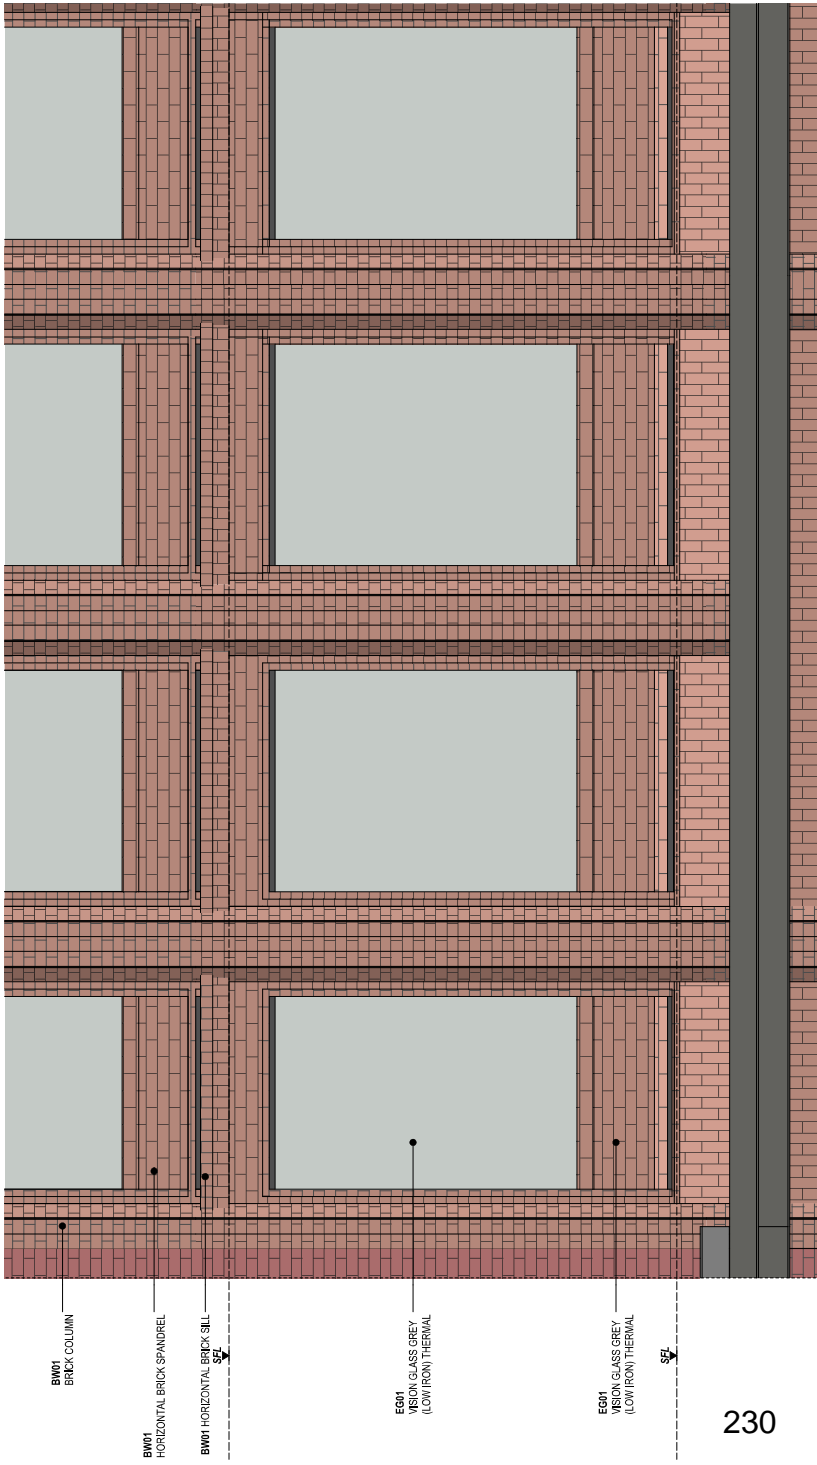

230

