


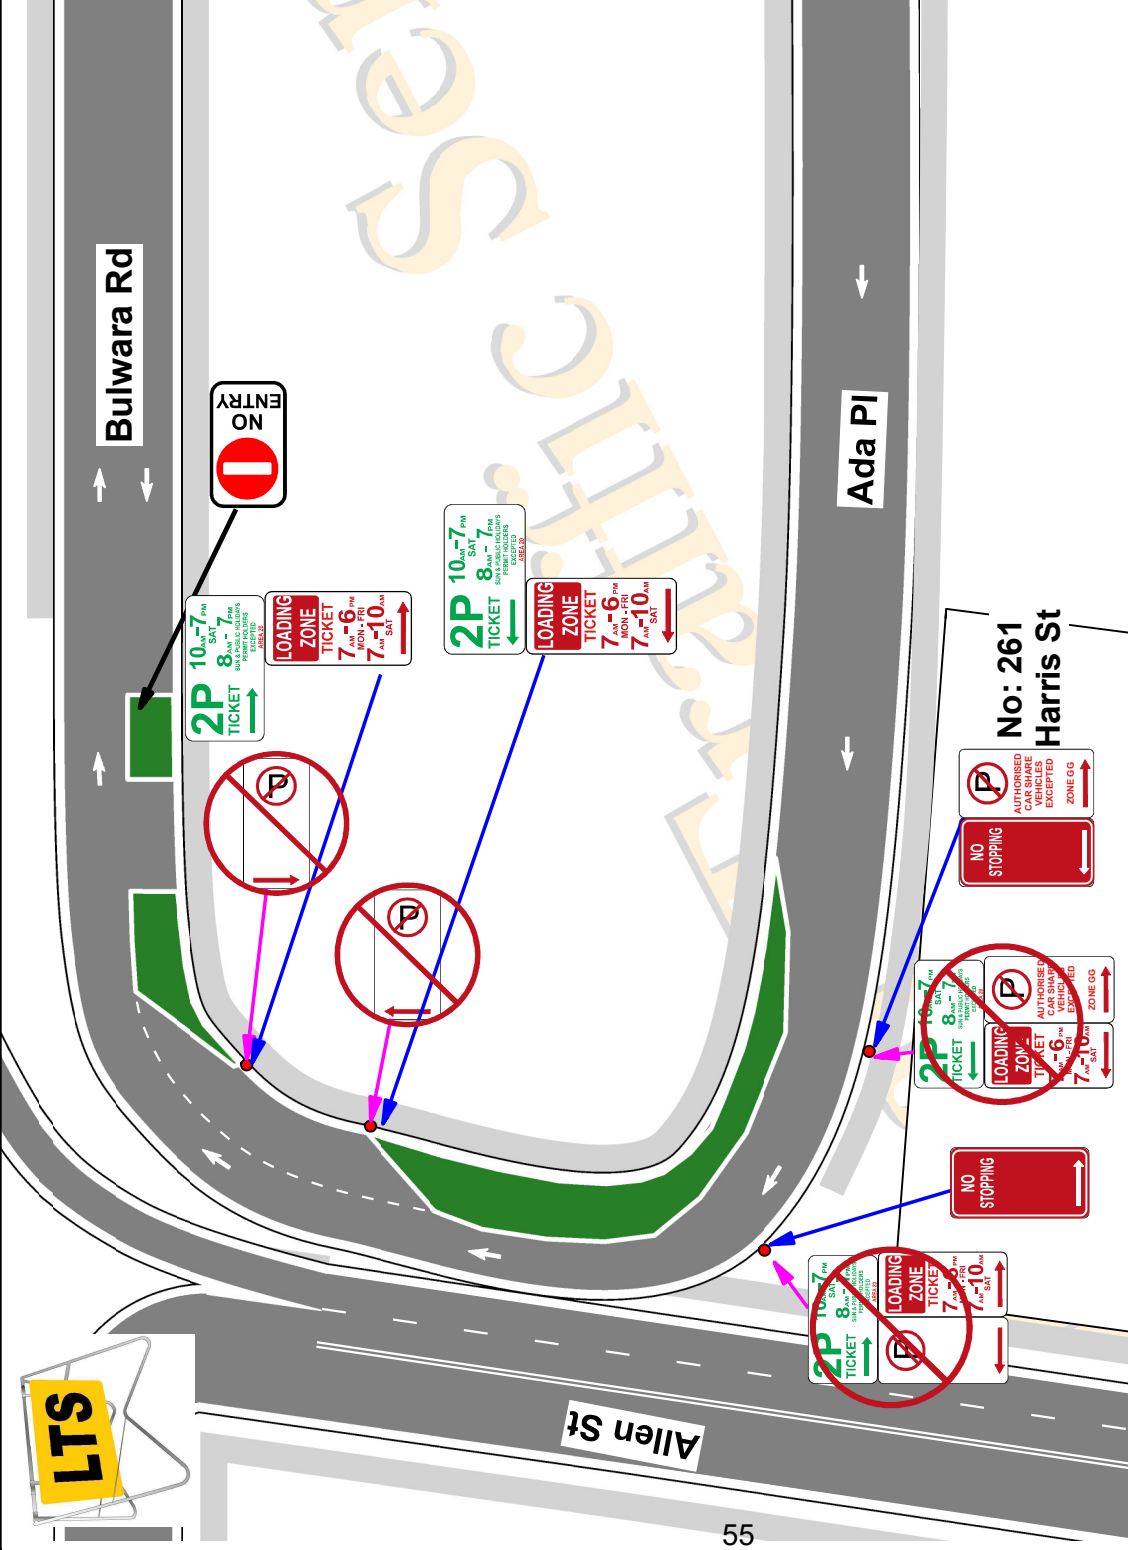


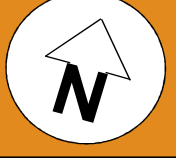


Legend

-  Post
-  Temp Signs
-  Existing Signs



Local Traffic Services Plan Drawn By Danny Betts 0402 746 408 9603 8886	 SafeWork NSW  WORK HEALTH & SAFETY TRAFFIC CONTROL WORK Daniel BETTS Case No: TCT0016762 Date of Issue: 12/10/2015 Type of traffic control work: IMP PWZE TCR D.O.B: 29/03/1974	Client	Date	Plan No:	Speed of traffic Km/h	Traffic controller at beginning of taper	Lateral Shift Taper	Merge Taper	
		MAX BUILD	10/10/23	5062	45 46-55 56-65 66-75 76-85 86-105 Greater 105	15 15 30 N/A N/A N/A N/A	0 15 30 70 60 90 100 110	15 30 60 115 130 145 160 180	
Location Of Work 261 Harris St (Ada PI) PYRMONT		Type Of Closure Works Zone	UBD REF 12 N7	On Site Contact Vansh Rambhassar 0423 368 804					

* Local Traffic Services (LTS), accepts no liability for the implementation or execution of this TCP unless undertaken by Authorised (LTS) personnel * All Traffic Control plans are copyright / Property of (LTS) & are not transferable unless Authorised by (LTS).
 * This plan remains the property of (LTS). * This TCP is not to scale. * This TCP Complies with Australian Standards 1742-3 and the RTA Traffic Control at Work Sites Manual. Doc 027