


TRAFFIC GUIDANCE SCHEME FOR EVENT

Local Government
APPROVED CONTRACTOR

NOTE
Cato Location Services Pty. do not accept responsibility of any traffic guidance scheme if the traffic management is not implemented by Cato Location Services Pty.

INSTALL DATE: 24 FEB 2024
INSTALL TIMES: 0900 - 2330

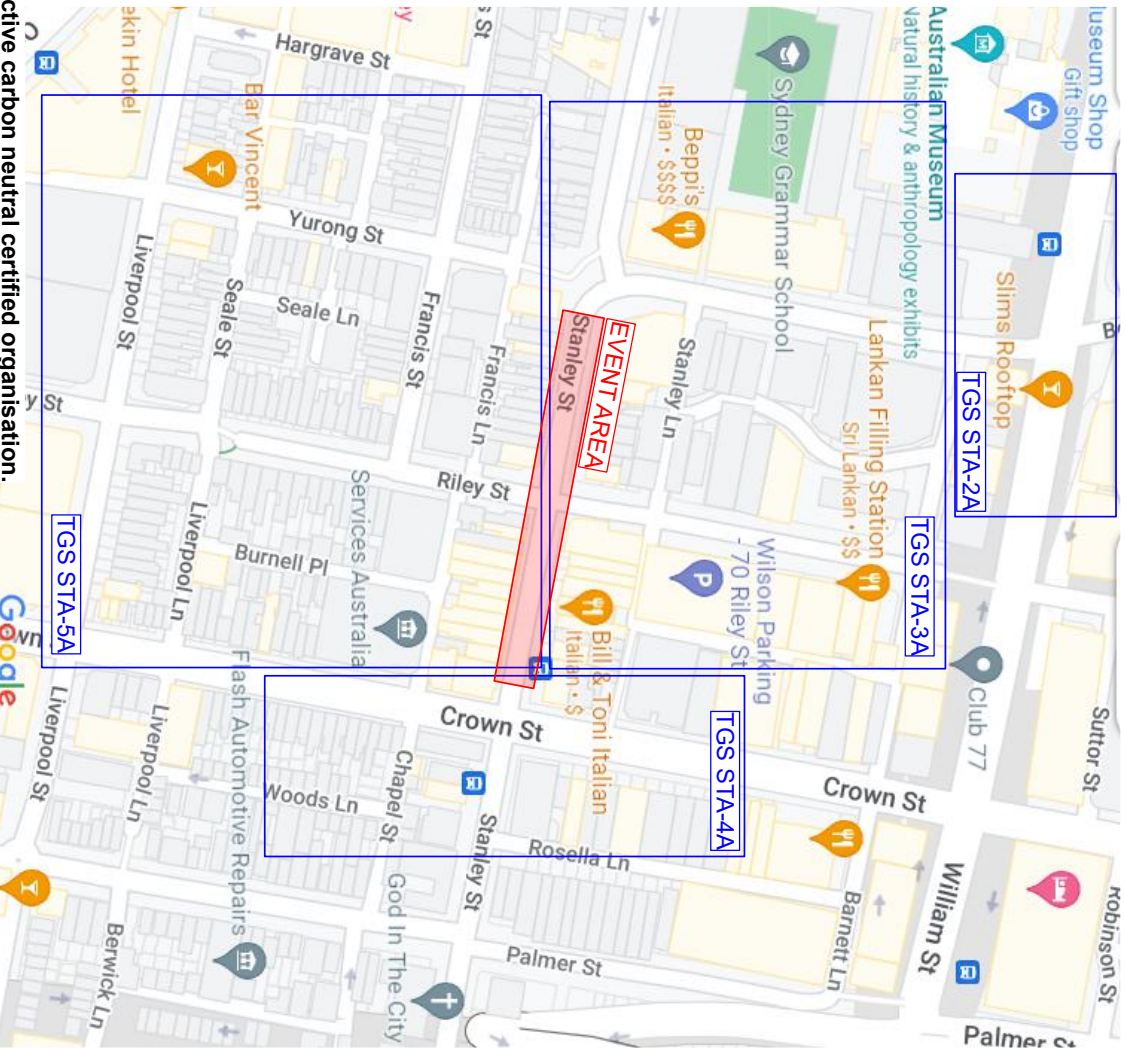

A Climate Active carbon neutral certified organisation.



NOTES:

1. THIS TRAFFIC GUIDANCE SCHEME HAS BEEN DRAWN IN ACCORDANCE WITH AS 1742.3 AND "TRAFFIC CONTROL AT WORKSITES" MANUAL, V6.1
2. SIGNS & DEVICES ARE TO BE PLACED IN ACCORDANCE WITH THIS TGS. MODIFICATION MAY BE MADE BY PERSONS HOLDING VALID TRAFFIC WORKZONE TRAINING QUALIFICATION ONLY.
3. THIS DOCUMENT IS COPYRIGHT PROPERTY OF CATO LOCATION SERVICES PTY LTD. THIS DRAWING SHALL ONLY BE USED FOR THE PURPOSE FOR WHICH IT IS INTENDED.
4. UNAUTHORISED USE OF THIS DRAWING IS PROHIBITED.

© COPYRIGHT




COUNCIL:		DRAWN BY:		DATE:		PROJECT:		PLAN No:	
SYDNEY		KATERINA STEWART		05/10/2023		"SYDNEY STREETS - DARLINGHURST"		STA-1	
APPROVAL REQUIRED:		CERT:		ORIGINAL SIZE:		CLIENT:		VARIANT:	
LOCAL		TCT 0039300		A4 LANDSCAPE		CITY OF SYDNEY		(A)	
STATE		X		NTS		CONTACT:		TYPE:	
OTHER		K. Stewart		GLEN WOOLGAR		PHONE:		REV:	
		Kumar				02 9265 9168		TCP 5.0	

MANIFEST

INSTALL DATE: 24 FEB 2024
INSTALL TIMES: 0900 - 2330

TC	X 3
SUPERVISOR	X 1
STOP/LOW MAT	X 3
ROAD CLOSED AHEAD	X 8
ROAD CLOSED	X 1
DETOUR AHEAD	X 1
DETOUR	X 1
ONLY	X 2
CONV	X 18
WHS 9 (REFER HWM)	X 5
ROAD CLOSED	X 5

This content to be installed with signs

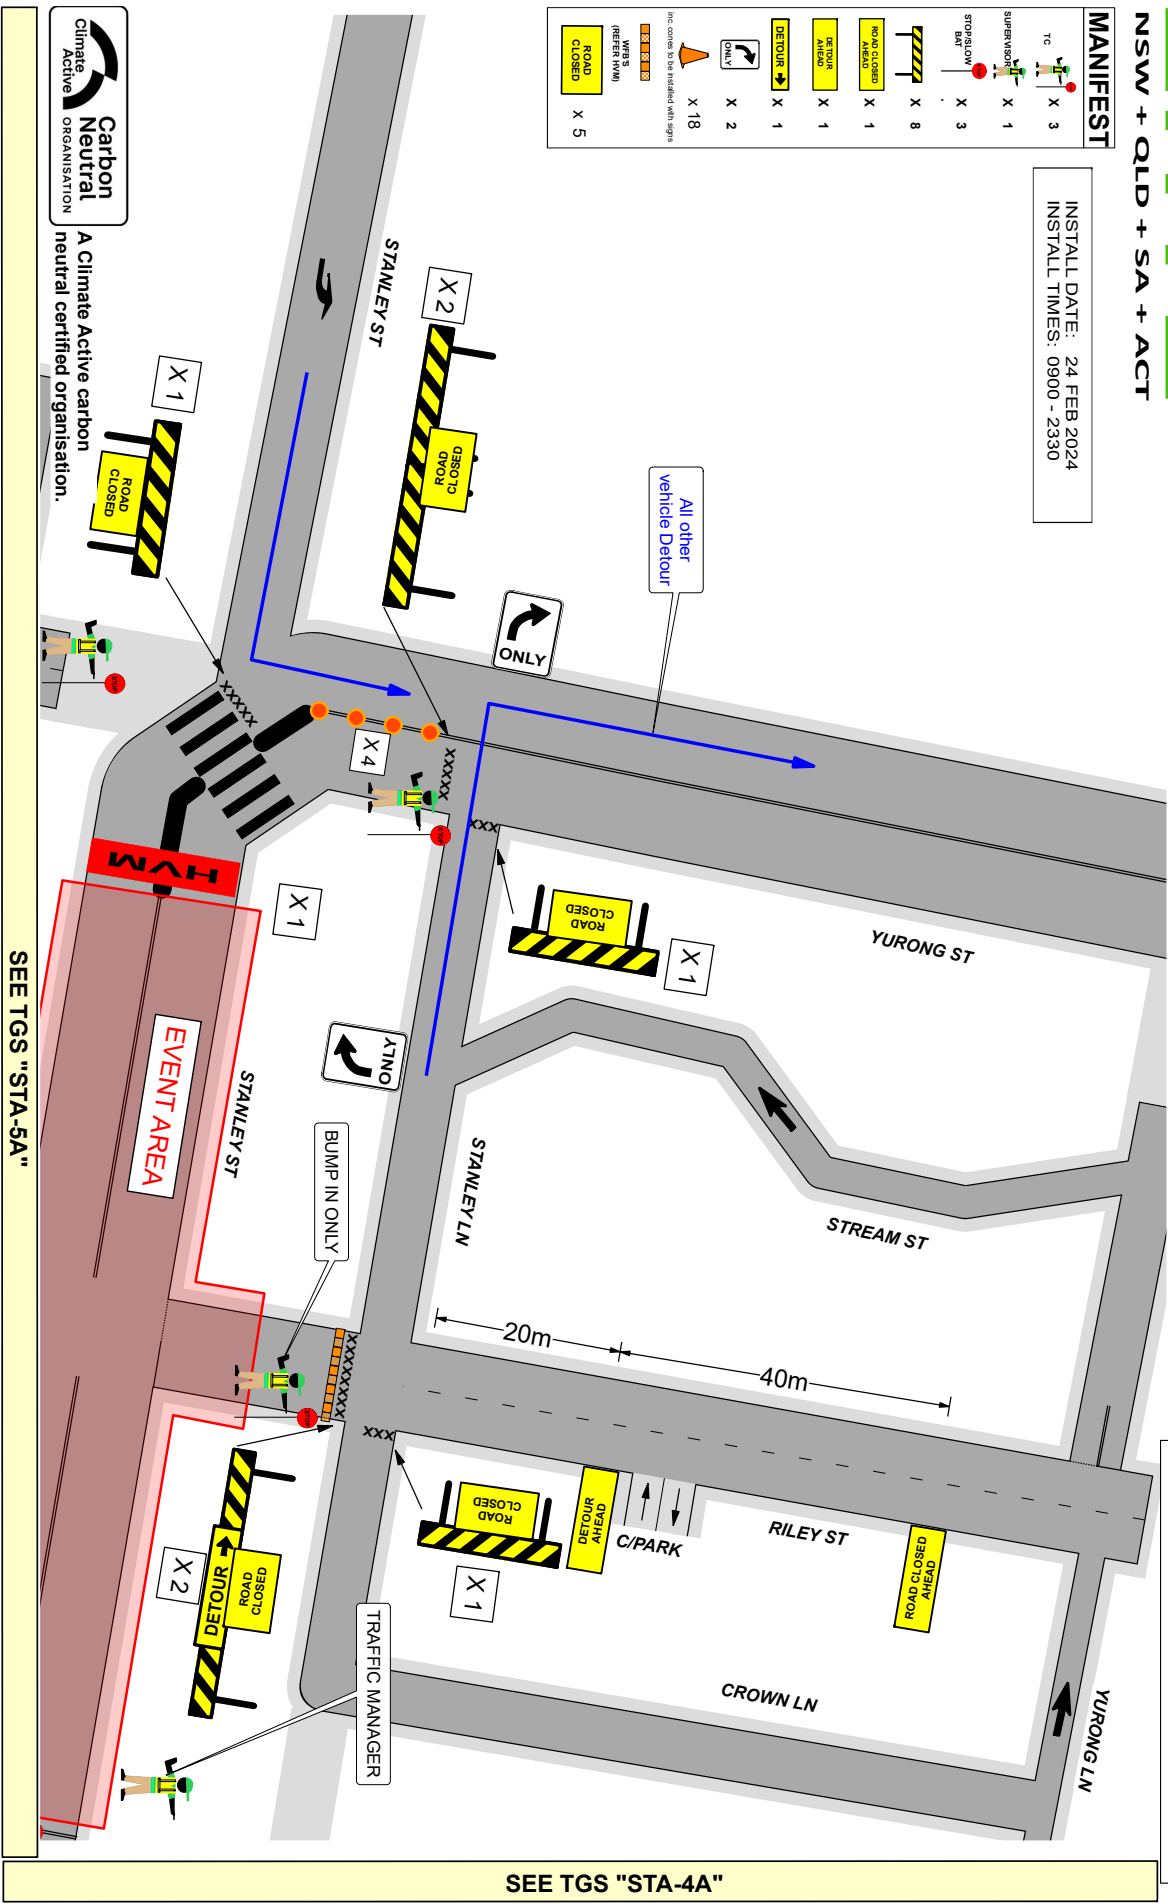

SEE TGS "STA-5A"

SEE TGS "STA-4A"



A Climate Active carbon neutral certified organisation.

NOTES:

1. THIS TRAFFIC GUIDANCE SCHEME HAS BEEN DRAWN IN ACCORDANCE WITH AS 1742.3 AND "TRAFFIC CONTROL AT WORKSITES" MANUAL V6.1
2. SIGNS & DEVICES ARE TO BE PLACED IN ACCORDANCE WITH THIS TGS. MODIFICATION MAY BE MADE BY PERSONS HOLDING A VALID PREPARED WORKZONE TMR QUALIFICATION ONLY.
3. ALL SIGNS AND DEVICES USED MUST COMPLY WITH AUSTRALIAN STANDARD AS 1742.3 THIS DRAWING SHOWN ONLY INTENDED FOR THE PURPOSE FOR WHICH IT IS INTENDED. THIS UNAUTHORISED USE OF THIS DRAWING IS PROHIBITED.
4. THIS DRAWING IS NOT TO BE USED FOR ANY OTHER PURPOSE.

© COPYRIGHT



COUNCIL:	SYDNEY	DRAWN BY:	KATERINA STEWART	AUTHORISED BY:	KIERAN CATO	DATE:	05/10/2023	PROJECT:	"SYDNEY STREETS - DARLINGHURST" STANLEY & YURONG ST DARLINGHURST	PLAN No:	STA-3
APPROVAL REQUIRED:	LOCAL	CERT:	TCT 0039300	CERT:	TCT 0040880	ORIGINAL SIZE:	A4 LANDSCAPE	CLIENT:	CITY OF SYDNEY	VARIANT:	(A)
STATE:	X							CONTACT:	GLEN WOOLGAR	PHONE:	02 9265 9168
OTHER:	X		<i>K. Stewart</i>		<i>Kieran Cato</i>					TYPE:	TCP
										REV:	5.0

NOTE
Cato Location Services Pty. do not accept responsibility of any traffic guidance scheme if the traffic management is not implemented by Cato Location Services Pty.




TRAFFIC GUIDANCE SCHEME FOR EVENT

NOTE
Cato Location Services P/L do not accept responsibility of any traffic guidance schemes if the traffic management is not implemented by Cato Location Services P/L

NSW + QLD + SA + ACT

MANIFEST

- TC X 3
- SUPERVISOR X 1
- STOP/SLOW BAT X 3
- X 1
- PREPARE TO STOP X 1
- X 1
- X 1
- X 1
- LOCAL ACCESS ONLY X 1
- X 4
- X 3
- X 2
- X 35
inc. cones to be installed with signs

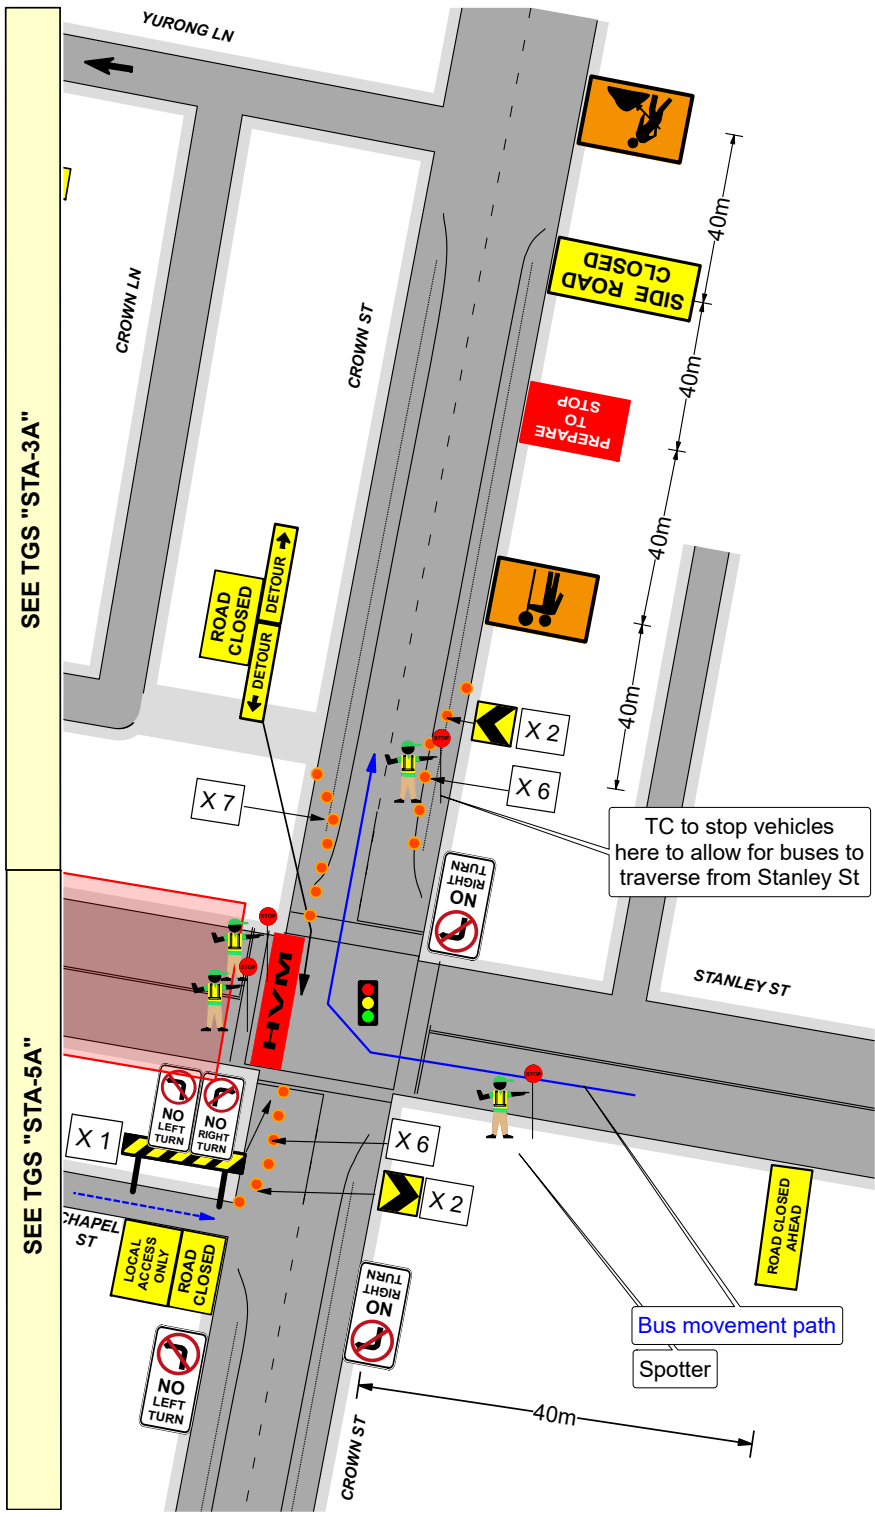

TC to stop vehicles here to allow for buses to traverse from Stanley St

Bus movement path
Spotter

INSTALL DATE: 24 FEB 2024
INSTALL TIMES: 0900 - 2330



A Climate Active carbon neutral certified organisation.

	COUNCIL:		DRAWN BY:	AUTHORISED BY:	DATE:	PROJECT:	PLAN No.:
			KATERINA STEWART	KIERAN CATO	05/10/2023	"SYDNEY STREETS - DARLINGHURST" STANLEY & CROWN ST DARLINGHURST	STA-4
	APPROVAL REQUIRED:		CERT:	CERT:	ORIGINAL SIZE:	CLIENT:	VARIANT:
	LOCAL	X	TCT 0039300	TCT 0040880	A4 LANDSCAPE	CITY OF SYDNEY	(A)
	STATE	X	<i>K. Stewart</i>	<i>Kieran Cato</i>		CONTACT:	PHONE:
OTHER					GLEN WOOLGAR	02 9265 9168	TYPE: REV. TCP 5.0

