

BAY STREET

BAY STREET

CH 0.0

CH 15.0

CH 39.2

CH 64.7

CH 83.4

CH 94.7

CH 100.3

CH 106.1

CH 111.4

FRANCIS STREET

FRANCIS STREET

WP 1

LEGEND

EXISTING PARKING


- NO STOPPING
- NO PARKING, POLICE VEHICLES EXCEPTED
- 2P TICKET 8am - 6pm / 4P TICKET 6pm - 10pm

PROPOSED PARKING

- BICYCLE PARKING

NOTES

- ALL DIMENSIONS ARE IN METERS.
- ALL PAVEMENT MARKINGS IN THERMOPLASTIC PAINT

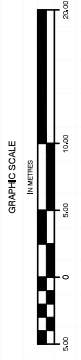

Project: FRANCIS STREET GLEBE	
Title: PROPOSED BIKE PARKING PARKING LAYOUT PLAN	
Issued for review	Checked: JN
Drawn: JS	Approved: JN
Date: 20/10/2023	Scale: 1:400
No.	By
1	JS
2	JS
3	JN
4	JN
5	JN

CITY OF SYDNEY

ISSUE FOR CONSTRUCTION

CAWS Job No. 10827304



Drawing No. 1 OF 4

Sheet No. 1 OF 4


FRANCIS STREET



FRANCIS STREET

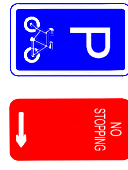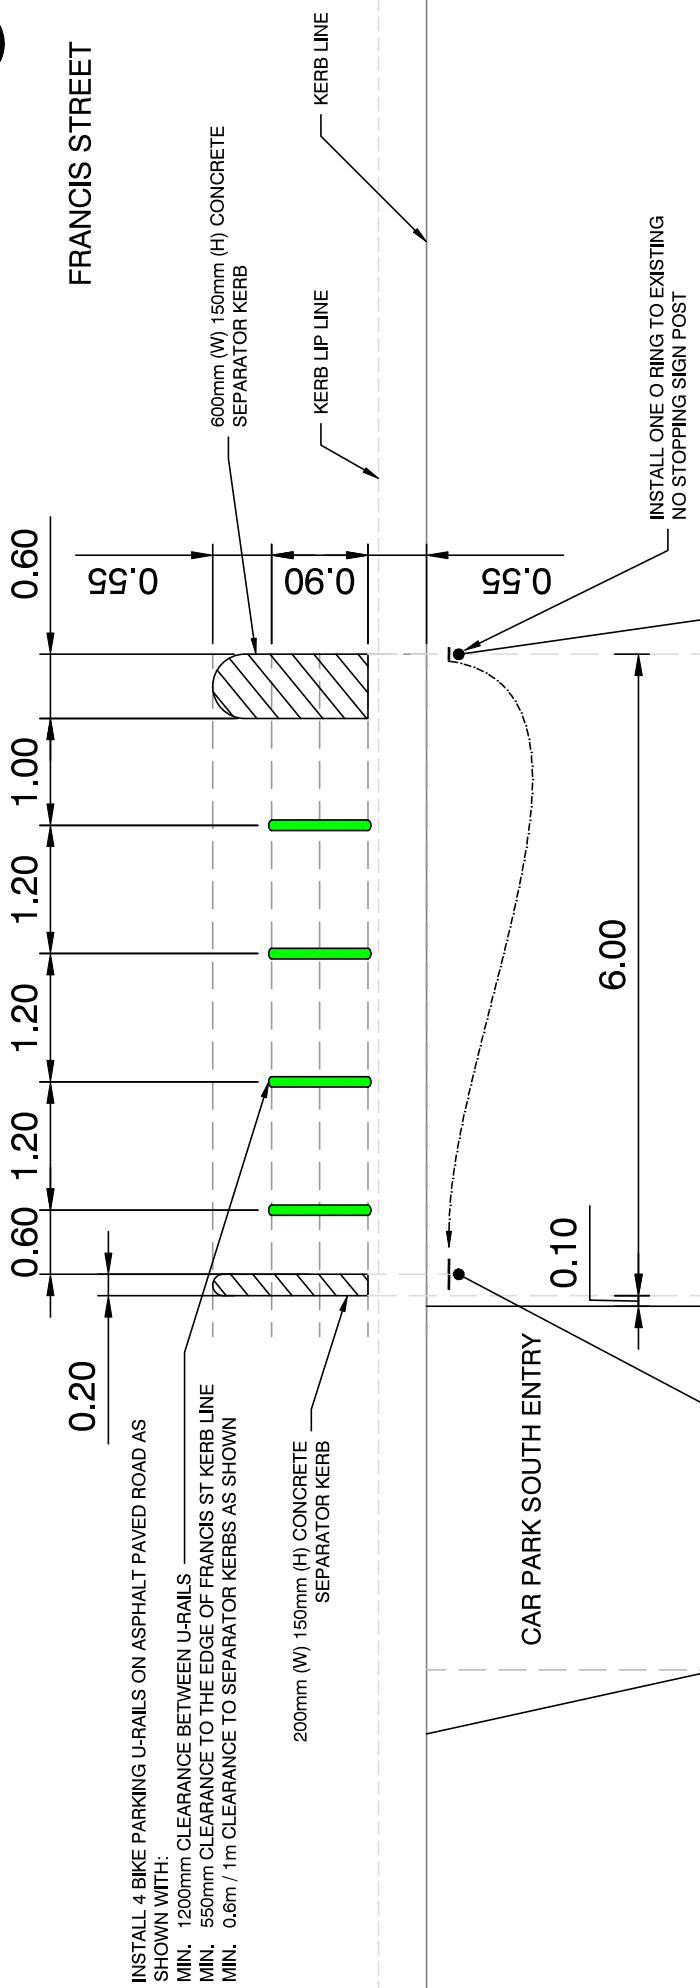

INSTALL NEW POLE WITH NEW BICYCLE PARKING SIGN G7-276n (A) AND REINSTALL NO STOPPING SIGN R5-400 (R)

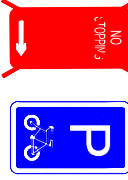


RELOCATE NO STOPPING SIGN R5-400 (R) AND INSTALL NEW BICYCLE PARKING SIGN G7-276n (A) TO EXISTING POST

Project:		FRANCIS STREET GLEBE	
Title:		PROPOSED BIKE PARKING WORKS PLAN 1	
Issue	1	CAWS Job No.	10827304
Issue For Construction	1	Drawing No.	3 OF 4
Scale:	A3	Checked:	JN
Designed:	JN	Drawn:	JN
Issued for review:	JN	Approved:	JN
Date:	20/10/2023	Amendments:	



CAR PARK SOUTH ENTRY

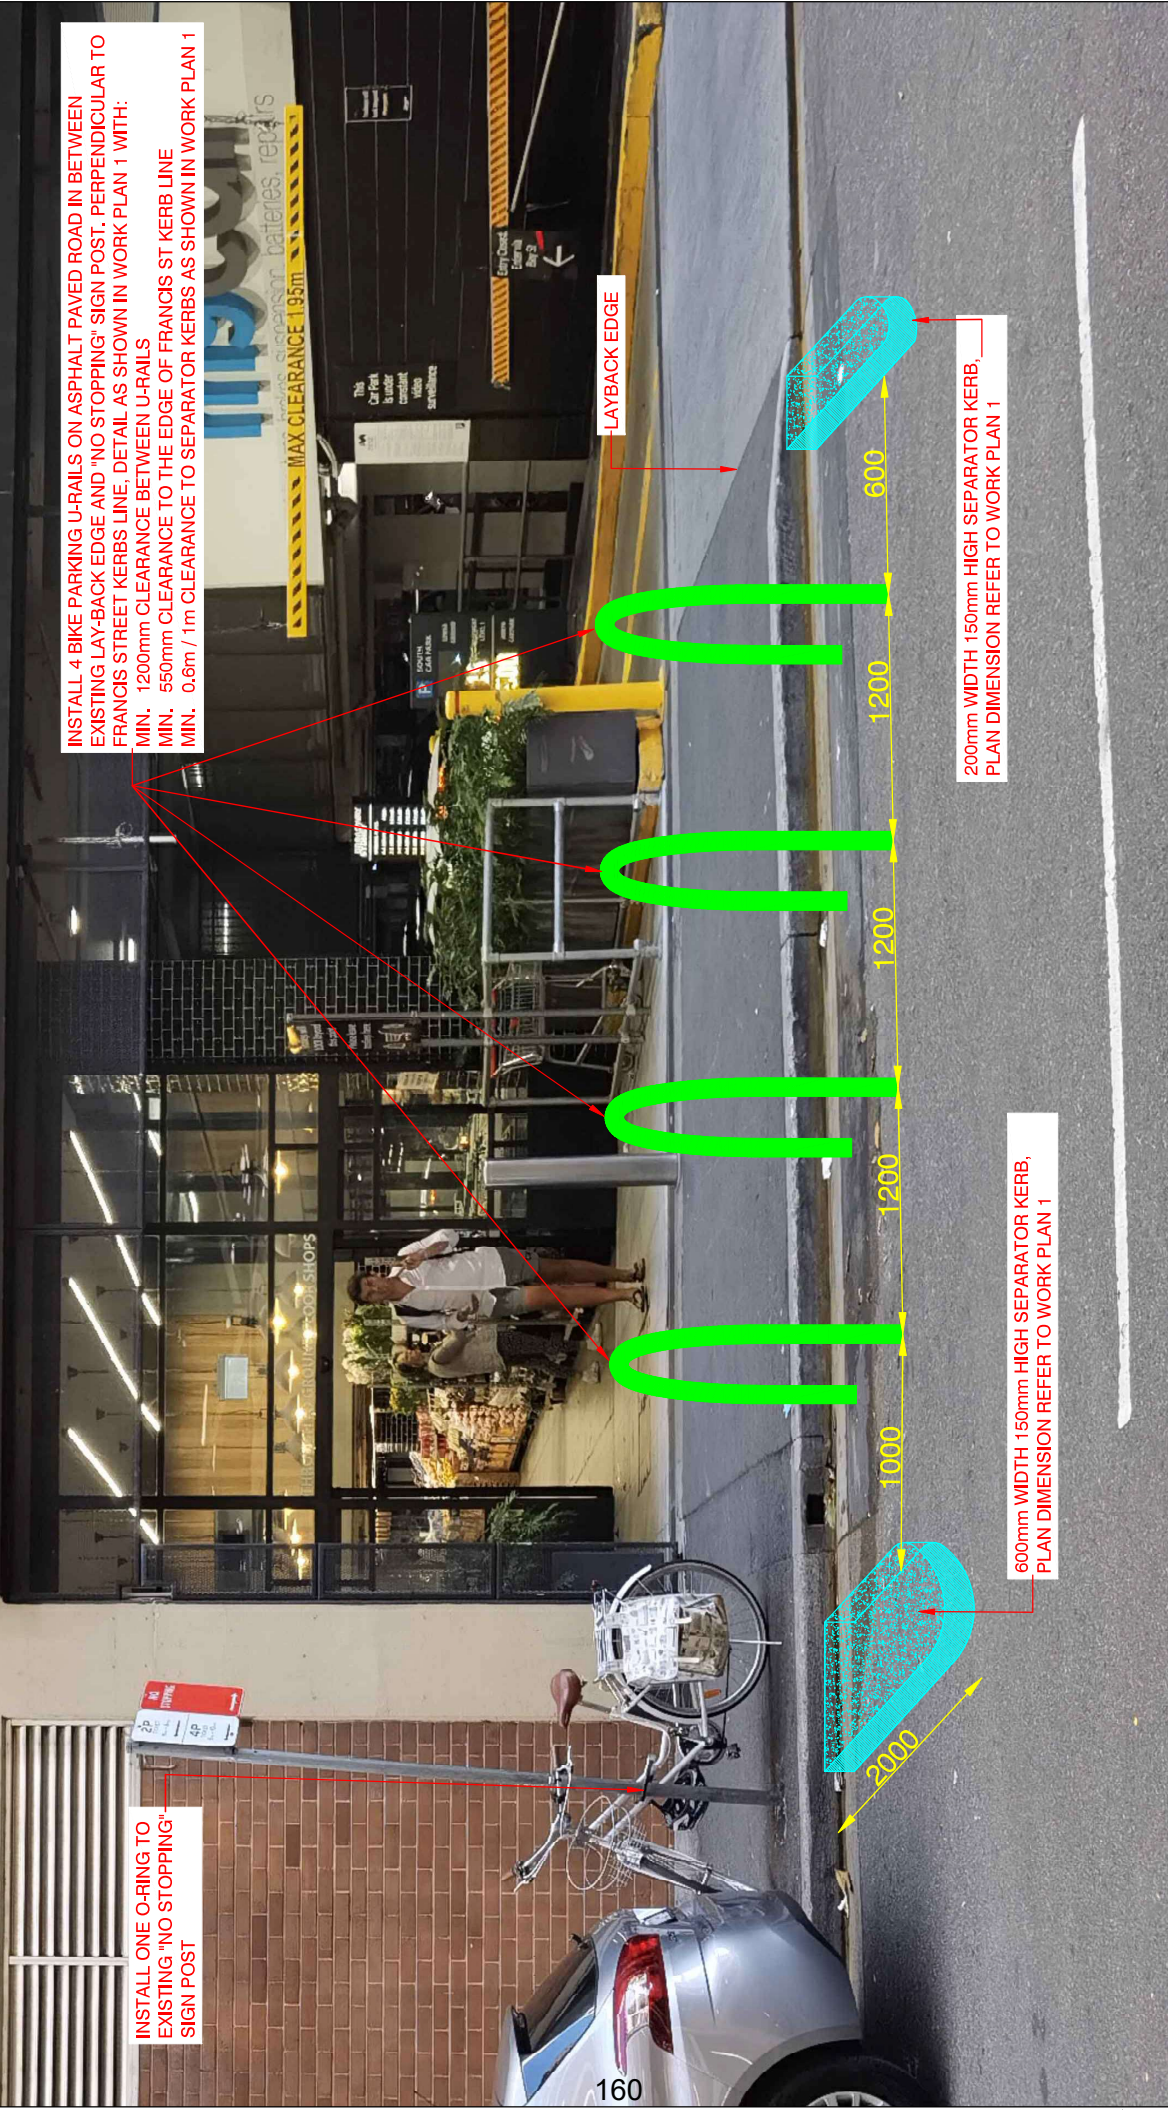

INSTALL 4 BIKE PARKING U-RAILS ON ASPHALT PAVED ROAD IN BETWEEN EXISTING LAY-BACK EDGE AND "NO STOPPING" SIGN POST, PERPENDICULAR TO FRANCIS STREET KERBS LINE, DETAIL AS SHOWN IN WORK PLAN 1 WITH:
 MIN. 1200mm CLEARANCE BETWEEN U-RAILS
 MIN. 550mm CLEARANCE TO THE EDGE OF FRANCIS ST KERB LINE
 MIN. 0.6m / 1m CLEARANCE TO SEPARATOR KERBS AS SHOWN IN WORK PLAN 1

INSTALL ONE O-RING TO EXISTING "NO STOPPING" SIGN POST

LAYBACK EDGE

200mm WIDTH 150mm HIGH SEPARATOR KERB, PLAN DIMENSION REFER TO WORK PLAN 1

600mm WIDTH 150mm HIGH SEPARATOR KERB, PLAN DIMENSION REFER TO WORK PLAN 1

5									
4									
3									
2									
1	1	US	Issued for review	JN	JN	JN	JN	JN	JN
Date	No.	By	Amendments	Checked	Drawn	Approved	Scale	Paper	Sheet No.
20/10/2023	1	US		JN	US	JN	NTS	A3	4 OF 4
Project: FRANCIS STREET GLEBE Title: PROPOSED BIKE PARKING PERSPECTIVE PLAN CADD Job No. 10827304 Drawing No. 10827304 Issue for CONSTRUCTION City of Sydney									

