


The Speed Limit of subject road and surrounding streets is: **40**

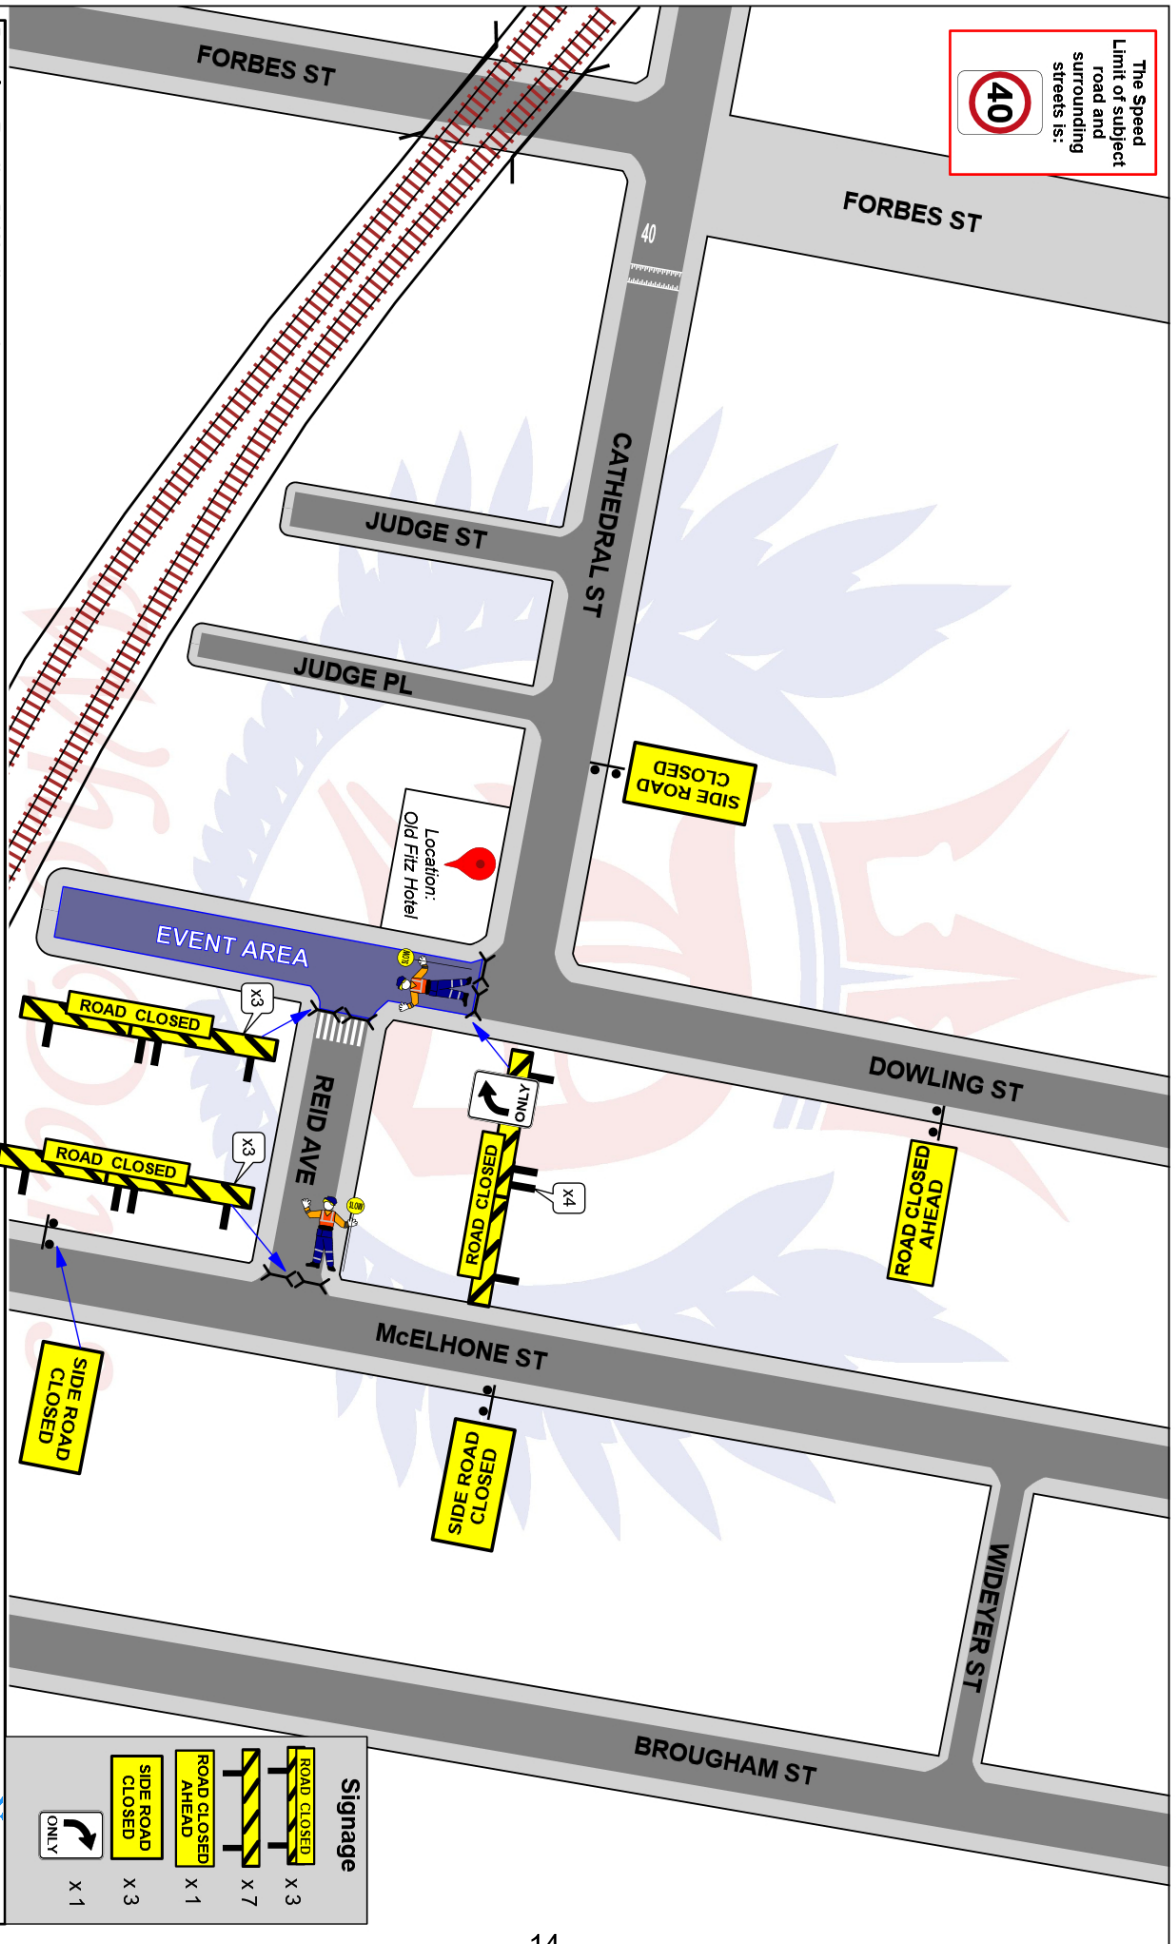

Locations: Dowling St Woolloomooloo

Date: Sunday 11th February 2024.

Time of works: 10:00hrs - 21:00hrs

Client: Odd Culture Group

Project: Old Fitz Fair

Plan No.: WD/DowlingSt/OCCG/GA3892

Minimum Staff Required: 1x Team Leader +

1x Traffic Controller.

Details:

SHORT TERM WORKS

It is proposed to close Dowling St south of Cathedral St and Reid St west of McElhone St to create a safe event area for an on street charity event.

The plan shows traffic control positions and advance warning signage.

Who Dares Pty Ltd accepts no liability for the implementation or execution of this TGS unless undertaken by authorised Who Dares personnel. ALL TRAFFIC PLANS ARE COPYRIGHT/PROPERTY OF WHO DARES PTY LTD AND ARE NOT TRANSFERABLE UNLESS AUTHORIZED BY WHO DARES PTY LTD.

Plan by: Glenn Armstrong, Safe Work Cert. TC170026337
for Who Dares Pty Ltd Signature:

Signage

	X 3
	X 7
	X 1
	X 3
	X 1

