



**PAVEMENT LEGEND:**

	PAVEMENT TYPE 1 PAVEMENT TYPE 1 (EXISTING) REFER C.A.S STD DNG 1.1.16
	PAVEMENT TYPE 2 ROAD RECONSTRUCTION (ROAD) REFER C.A.S STD DNG 3.1.2
	PAVEMENT TYPE 3 CONCRETE - FRESH SLAB REFER C.A.S STD DNG 2.4.3
	PAVEMENT TYPE 4 CONCRETE - RAISED CROSSING REFER C.A.S STD DNG 3.2.2
	PAVEMENT TYPE 5 CONCRETE BED

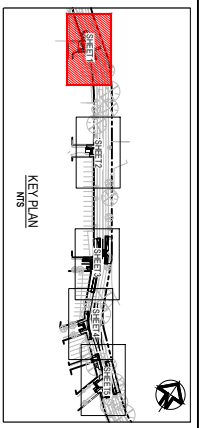

**LINEMARKING LEGEND:**

	LONGITUDINAL LINES
	BARBER LINES
	TRANSVERSE
	STOP LINE
	STOP LINE

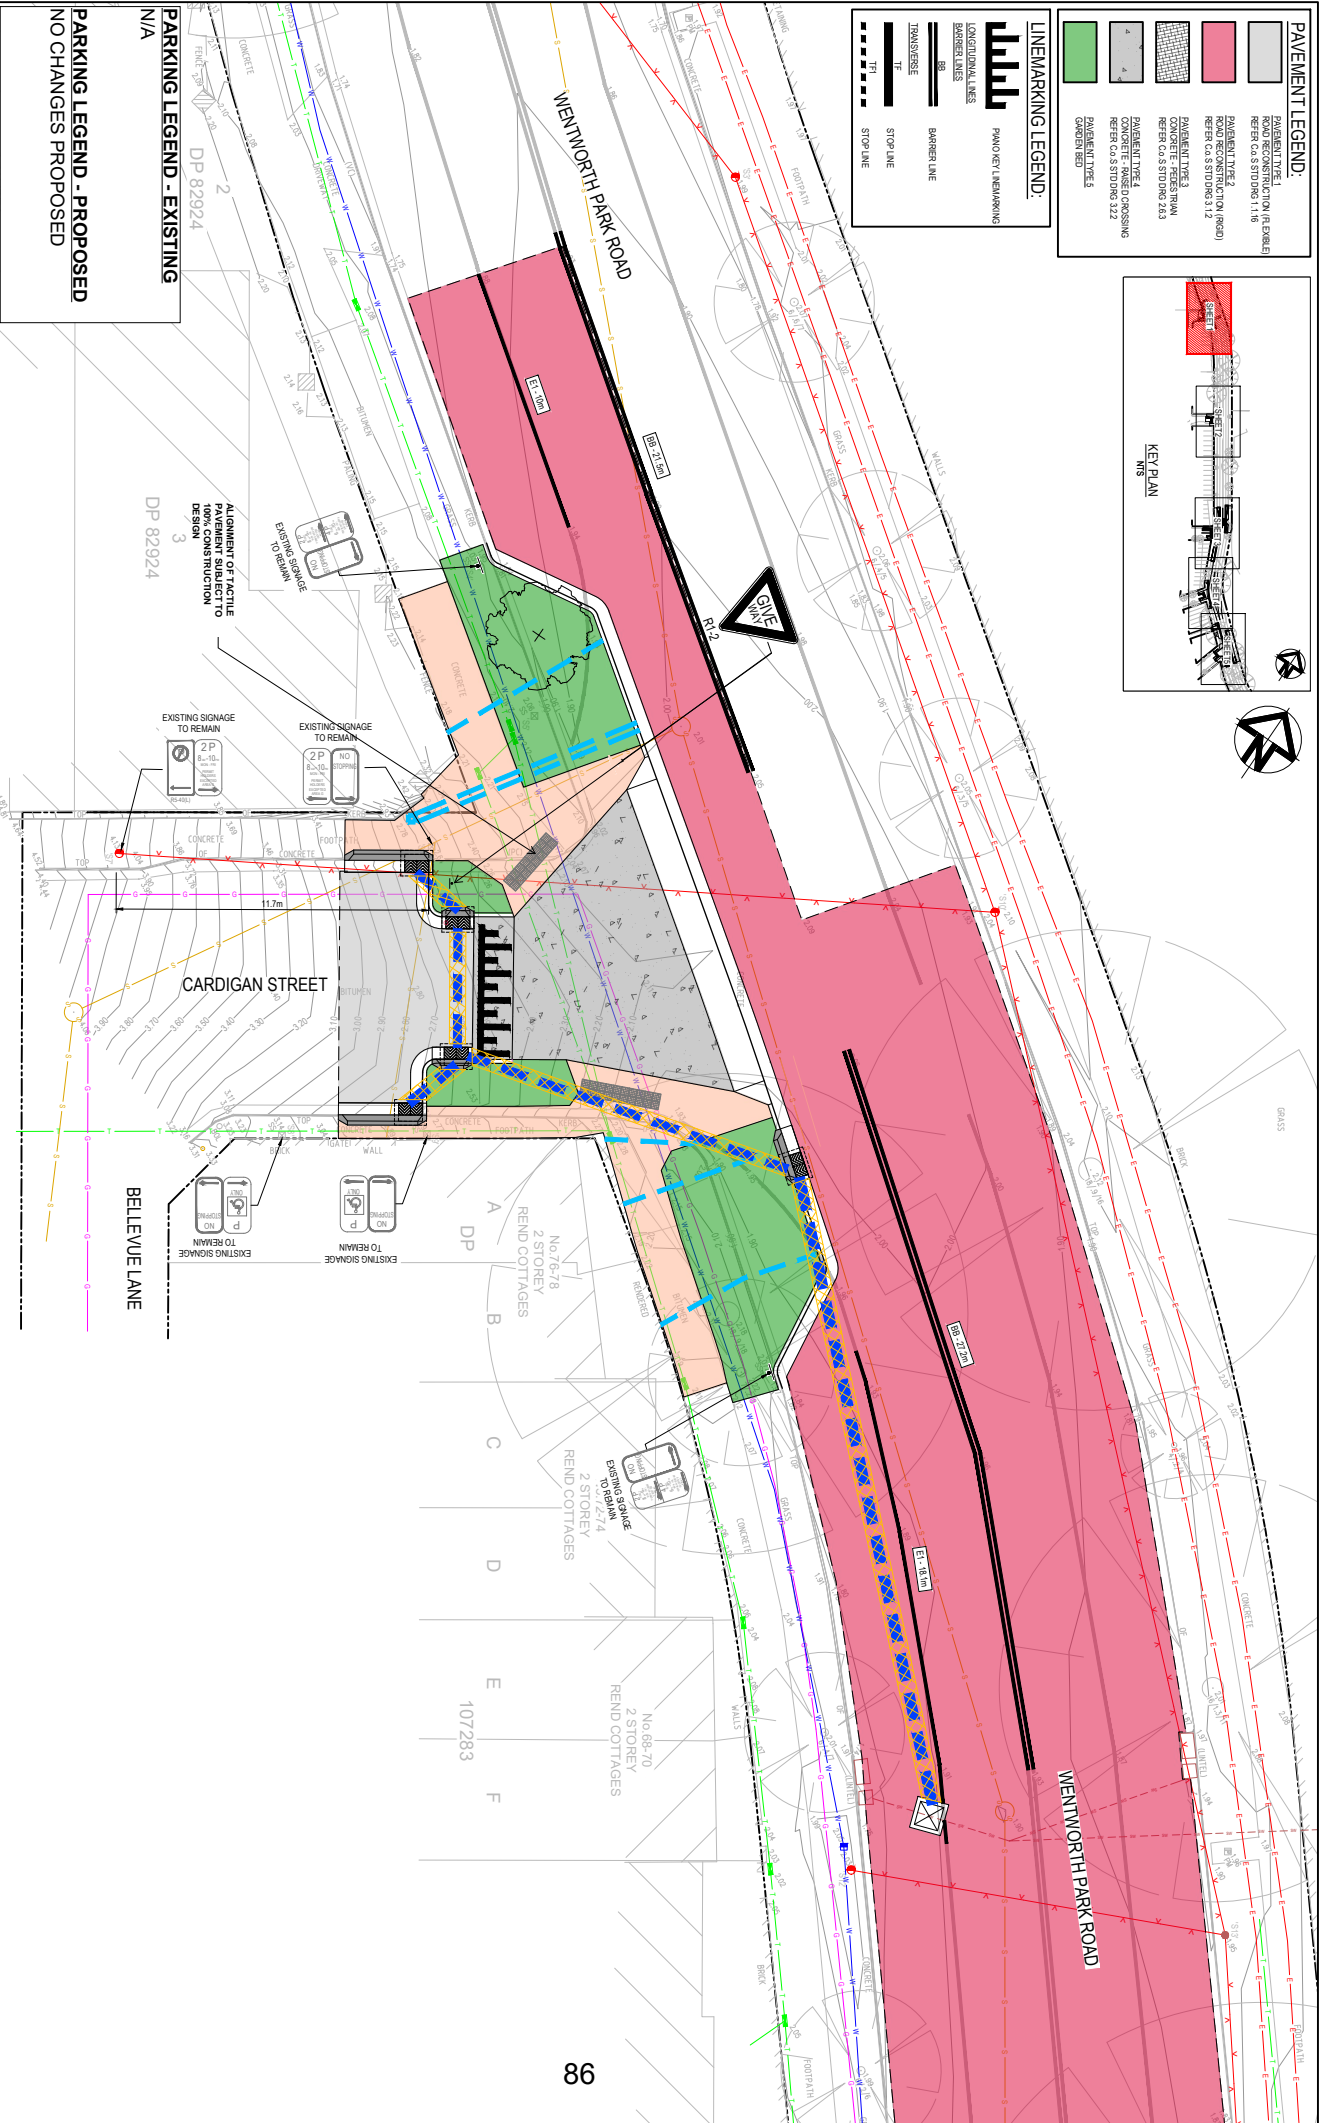

**PARKING LEGEND - PROPOSED**  
NO CHANGES PROPOSED

**Bar Scales**

0 2 4 6 8 10m

1:100 @ A1 1:200 @ A3

THIS DRAWING CANNOT BE COPIED OR REPRODUCED IN ANY FORM OR USED FOR ANY OTHER PURPOSE OTHER THAN THAT ORIGINALY INTENDED WITHOUT THE WRITTEN PERMISSION OF AT&I.

**Client**

<b>Scales</b>	1:100	<b>Drawn</b>	NT
<b>Grid</b>	MGA96 GDA20	<b>Checked</b>	BR
<b>Traffic Datum</b>	AHD	<b>Approved</b>	GL
			AT

**Project**

WENTWORTH ROAD PARK INTERSECTION WORKS 50% DESIGN

**Title**

PAVEMENT SIGNAGE & LINEMARKING PLAN INTERSECTION 1 SHEET 1

**Civil Engineers and Project Managers**

Level 7, 153 Walker Street  
North Sydney NSW 2060  
Tel: 02 9439 7777  
Fax: 02 9923 1055  
info@atand.com.au

**Issue**



FOR INFORMATION NOT TO BE USED FOR CONSTRUCTION  
Project - Drawing No. 21-892C19620  
Issue E

**PAVEMENT LEGEND:**

	PAVEMENT TYPE 1 PAVEMENT INFORMATION (AS EXIST)
	PAVEMENT TYPE 2 ROAD RECONSTRUCTION (ROAD)
	PAVEMENT TYPE 3 CONCRETE - PAVED DRIVE
	PAVEMENT TYPE 4 CONCRETE - RAISED CROSSING
	PAVEMENT TYPE 5 CONCRETE BED

**LINEMARKING LEGEND:**

	PAVED KEY LINES
	CONTOUR LINES
	BARRETT LINES
	BARRETT LINE
	TRANSVERSE
	STOP LINE
	STOP LINE

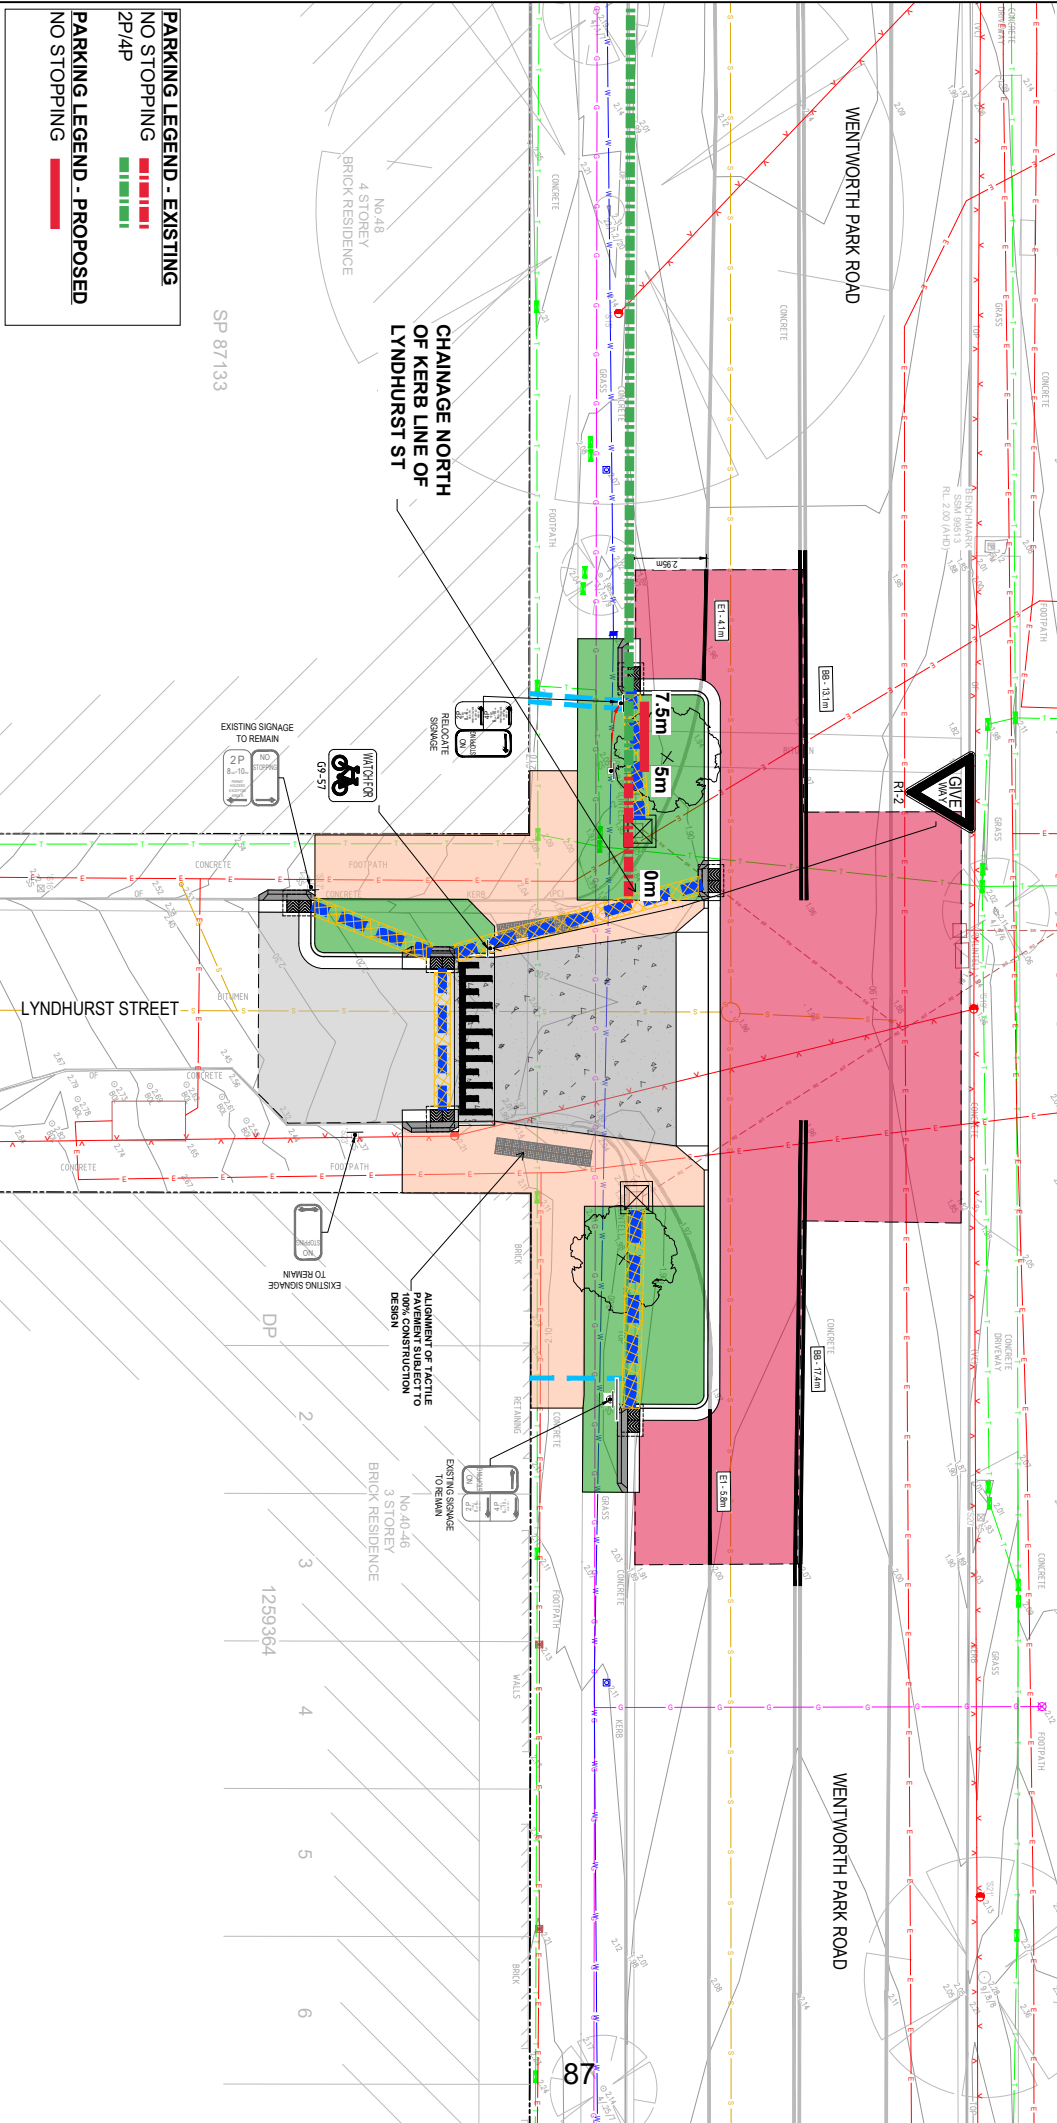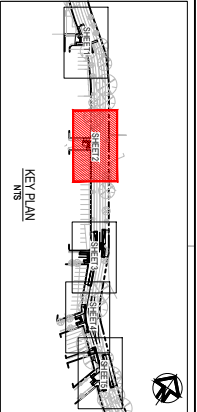


**PARKING LEGEND - EXISTING**

	NO STOPPING
	2P/4P

**PARKING LEGEND - PROPOSED**

	NO STOPPING
--	-------------

Issue	Description	Date
A	ISSUE FOR INFORMATION	28/07/23
B	ISSUE FOR INFORMATION	16/09/23
C	ISSUE FOR INFORMATION	16/09/23
D	ISSUE FOR INFORMATION	20/09/23
E	ISSUE FOR INFORMATION	17/10/23

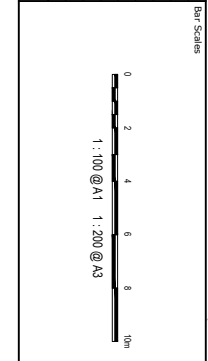

THIS DRAWING CANNOT BE COPIED OR REPRODUCED IN ANY FORM OR USED FOR ANY OTHER PURPOSE OTHER THAN THAT ORIGINAL INTENDED WITHOUT THE WRITTEN PERMISSION OF AT&I.







Scales		1:100	
Grid	MGA/6 GDA20	Designed	BR
Target Datum	AHD	Checked	GL
	Approved	AT	

Project	WENTWORTH ROAD PARK INTERSECTION WORKS 50% DESIGN
Title	PAVEMENT SIGNAGE & LINEMARKING PLAN INTERSECTION 2 SHEET 2

at&i  
Level 7, 153 Walker Street  
North Sydney NSW 2060  
Tel: 02 9439 7777  
Fax: 02 9523 1555  
info@atand.com.au

FOR INFORMATION NOT TO BE USED FOR CONSTRUCTION  
Project - Drawing No. 21-692/C19621  
Issue E

**CHAINAGE NORTH  
OF KERB LINE OF  
ST JOHNS ROAD**

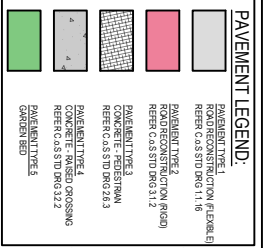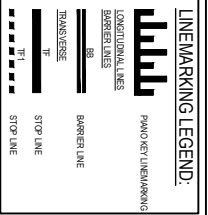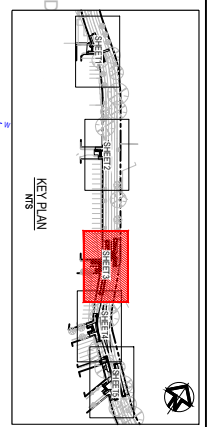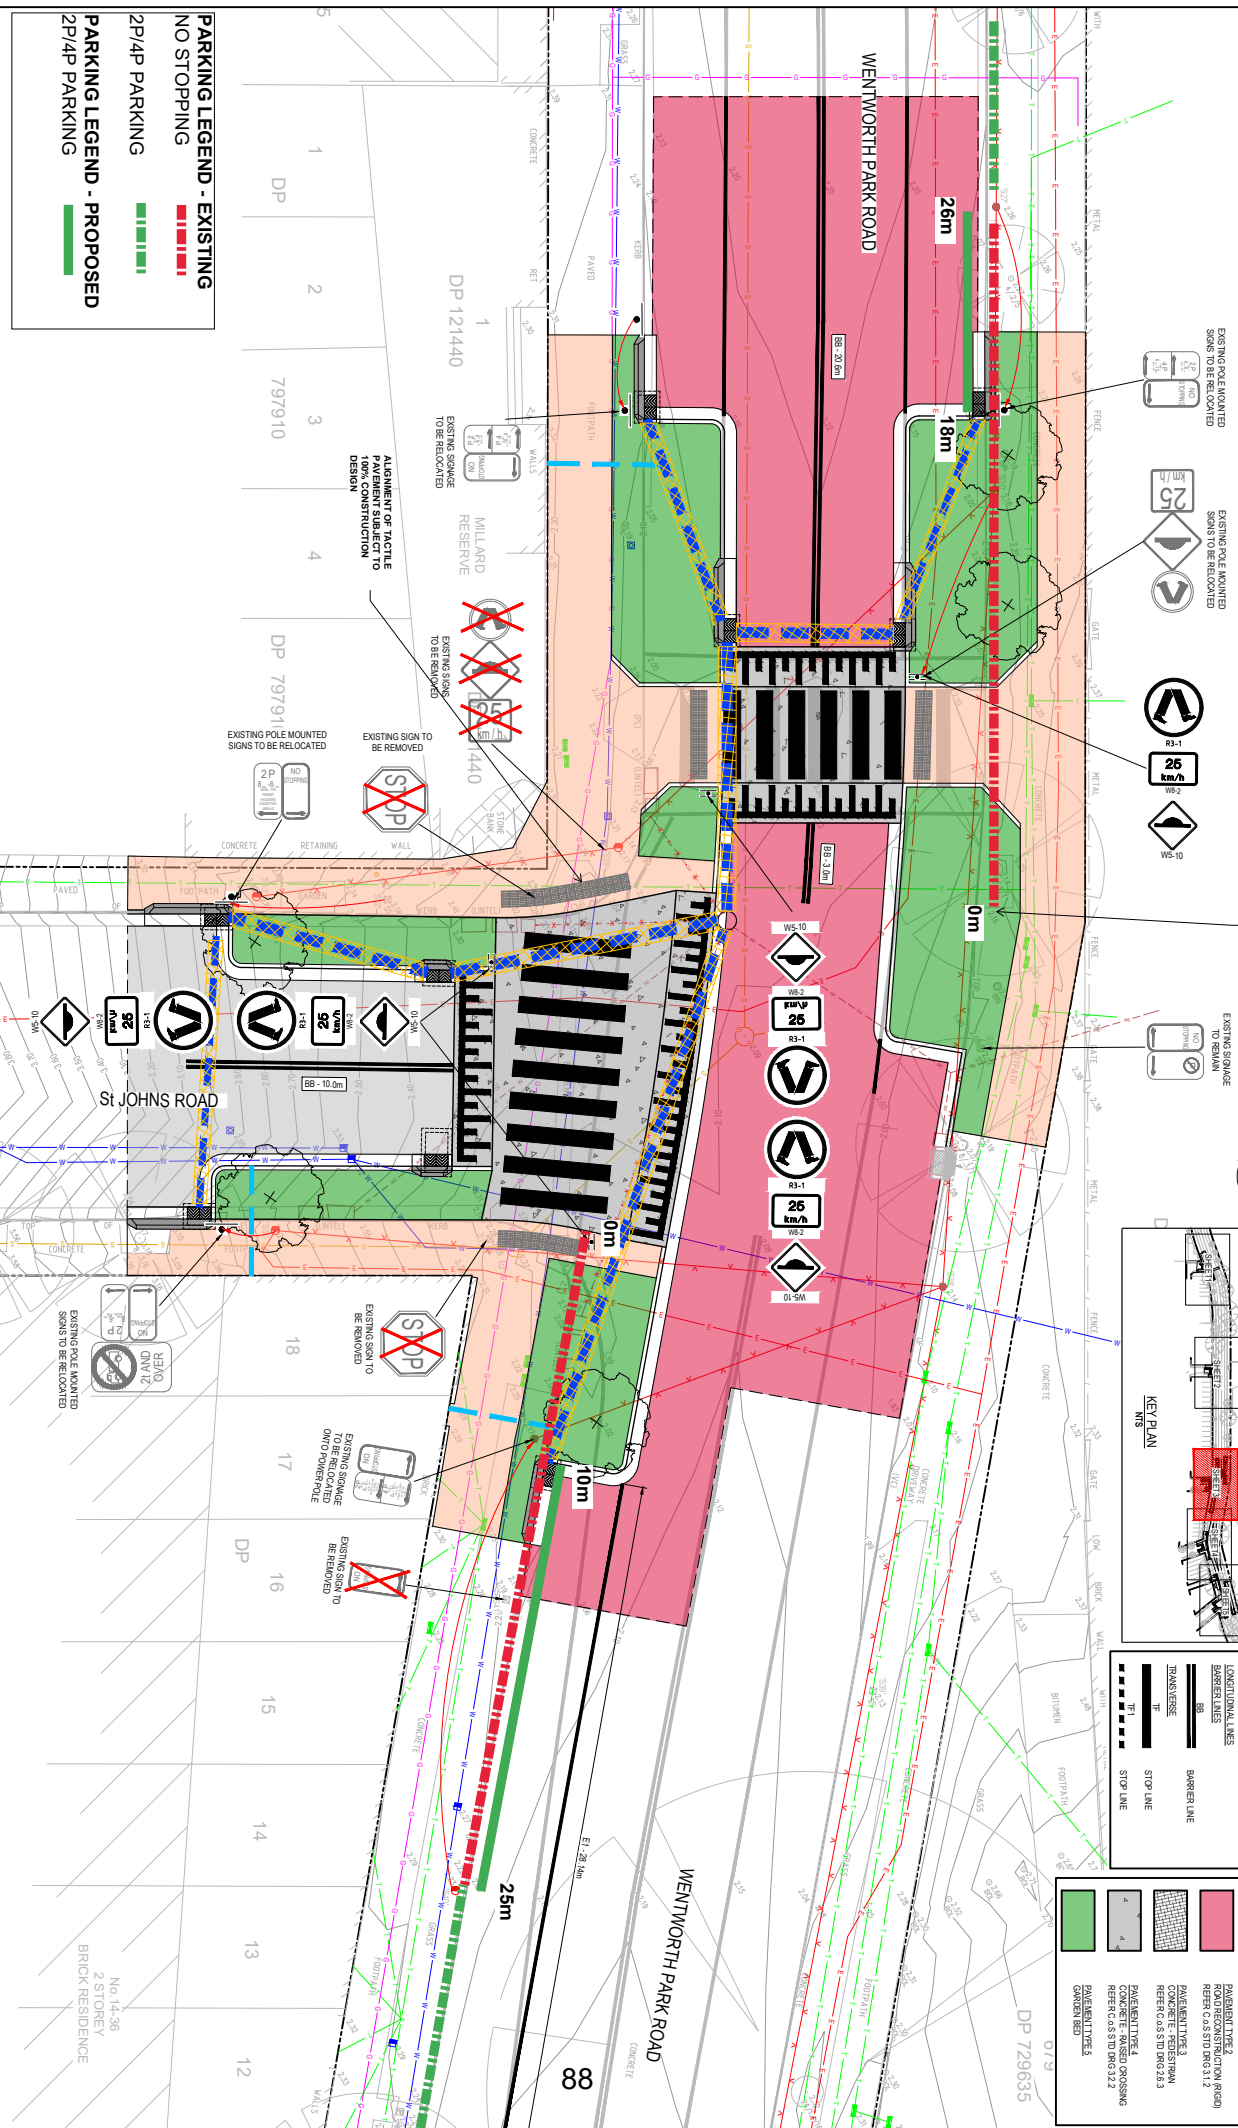

**PARKING LEGEND - EXISTING**

- NO STOPPING
- 2P/4P PARKING
- PARKING LEGEND - PROPOSED
- 2P/4P PARKING

**Bar Scales**

0 2 4 6 8 10m

1:100 @ A1 1:200 @ A3

THIS DRAWING CANNOT BE COPIED OR REPRODUCED IN ANY FORM OR USED FOR ANY OTHER PURPOSE OTHER THAN THAT ORIGINAL INTENDED WITHOUT THE WRITTEN PERMISSION OF AT&I.

**Client**

**Scales**

1:100	Drawn	NT
	Designed	BR
	Checked	GD
	Approved	AT

**Project**

WENTWORTH ROAD PARK INTERSECTION WORKS 50% DESIGN

**Title**

PAVEMENT SIGNAGE & LINE MARKING PLAN INTERSECTION 3 SHEET 3

**at&i**






Level 7, 153 Walker Street  
North Sydney NSW 2060  
Tel: 02 9439 7777  
Fax: 02 9439 1555  
www.atandcivil.com.au




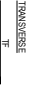

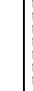


**FOR INFORMATION NOT TO BE USED FOR CONSTRUCTION**



Project - Drawing No. 21-692/C19622

Issue	Date
A1	



PAVEMENT LEGEND:	
	PAVEMENT TYPE 1 PAVEMENT TYPE 1 (AS EXIST) REFER TO S STD DNG 1.1.16
	PAVEMENT TYPE 2 ROAD RECONSTRUCTION (ROAD) REFER TO S STD DNG 3.1.2
	PAVEMENT TYPE 3 CONCRETE - FIBRESTRAN REFER TO S STD DNG 2.4.3
	PAVEMENT TYPE 4 CONCRETE - RAISED CROSSING REFER TO S STD DNG 3.2.2
	PAVEMENT TYPE 5 CONCRETE BED

LINEMARKING LEGEND:	
	PAVEMENT LINEMARKING
	CONVENTIONAL LINES
	BARRIER LINES
	BARRIER LINE
	DEMARKER
	TE
	STOP LINE
	STOP LINE

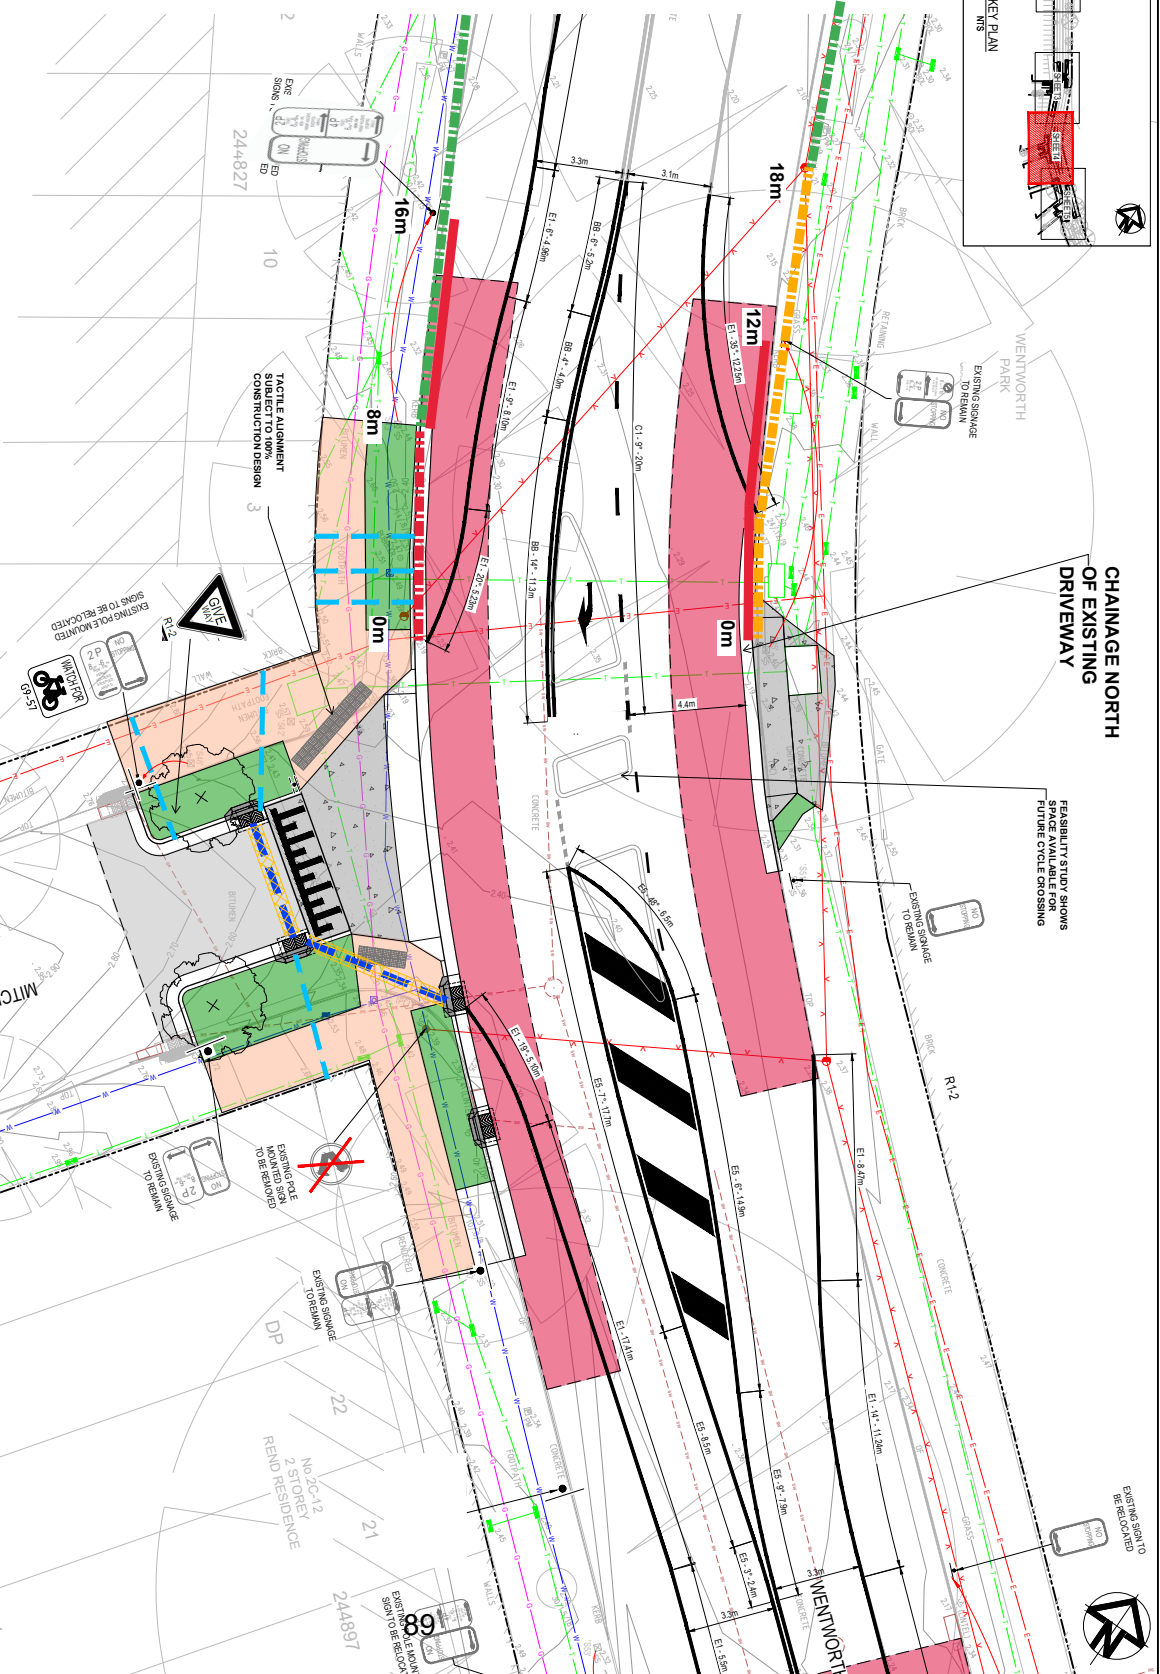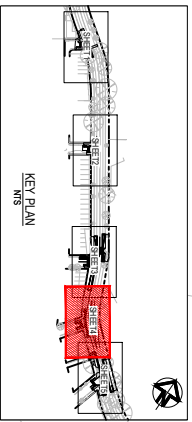


PARKING LEGEND - EXISTING	
	NO STOPPING
	NO PARKING / 2P
	2P / 4P PARKING
	NO STOPPING
	NO STOPPING

PARKING LEGEND - PROPOSED	
	NO STOPPING

Issue	Description	Date
A	ISSUE FOR INFORMATION	28/07/23
B	ISSUE FOR INFORMATION	16/09/23
C	ISSUE FOR INFORMATION	14/09/23
D	ISSUE FOR INFORMATION	20/09/23
E	ISSUE FOR INFORMATION	17/10/23

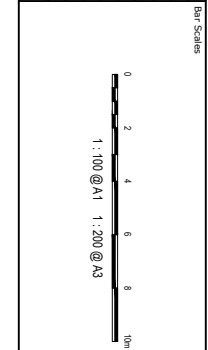

THIS DRAWING CANNOT BE COPIED OR REPRODUCED IN ANY FORM OR USED FOR ANY OTHER PURPOSE OTHER THAN THAT ORIGINALLY INTENDED WITHOUT THE WRITTEN PERMISSION OF AT&I.

**Client**



No. 14-30  
2 STOREY  
BROOK RESIDENCE

Scores	1:100	Drawn	
		NT	BR
Grid	MGA/68 GDA20	Checked	GI
Traffic	AHD	Approved	AT

**Project**

WENTWORTH ROAD PARK INTERSECTION WORKS 50% DESIGN

**Title**

PAVEMENT SIGNAGE & LINEMARKING PLAN INTERSECTION 4 SHEET 4

**Civil Engineers and Project Managers**



Level 7, 153 Walker Street  
North Sydney NSW 2060  
Tel: 02 9439 7777  
Fax: 02 9923 1555

**Issue**

FOR INFORMATION NOT TO BE USED FOR CONSTRUCTION

Project - Drawing No. 21-6992-C19623


Issue	Date
A1	

**PAVEMENT LEGEND:**


	PAVEMENT TYPE 1 PAVEMENT INFORMATION (S EXHIBIT) REFER TO S STD DMS 1.1.16
	PAVEMENT TYPE 2 ROAD RECONSTRUCTION (ROAD) REFER TO S STD DMS 3.1.2
	PAVEMENT TYPE 3 CONCRETE - FEEDS FROM REFER TO S STD DMS 2.4.3
	PAVEMENT TYPE 4 CONCRETE - RAISED CROSSING REFER TO S STD DMS 3.2.2
	PAVEMENT TYPE 5 CONCRETE BED

**LINE MARKING LEGEND:**

	PAVEMENT LINE MARKING
	LONGITUDINAL LINES
	BARRETT LINES
	BARRETT LINE
	TRANSVERSE
	STOP LINE
	STOP LINE

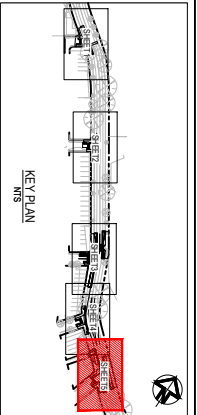

**CHAINAGE EAST OF EXISTING ZEBRA CROSSING**

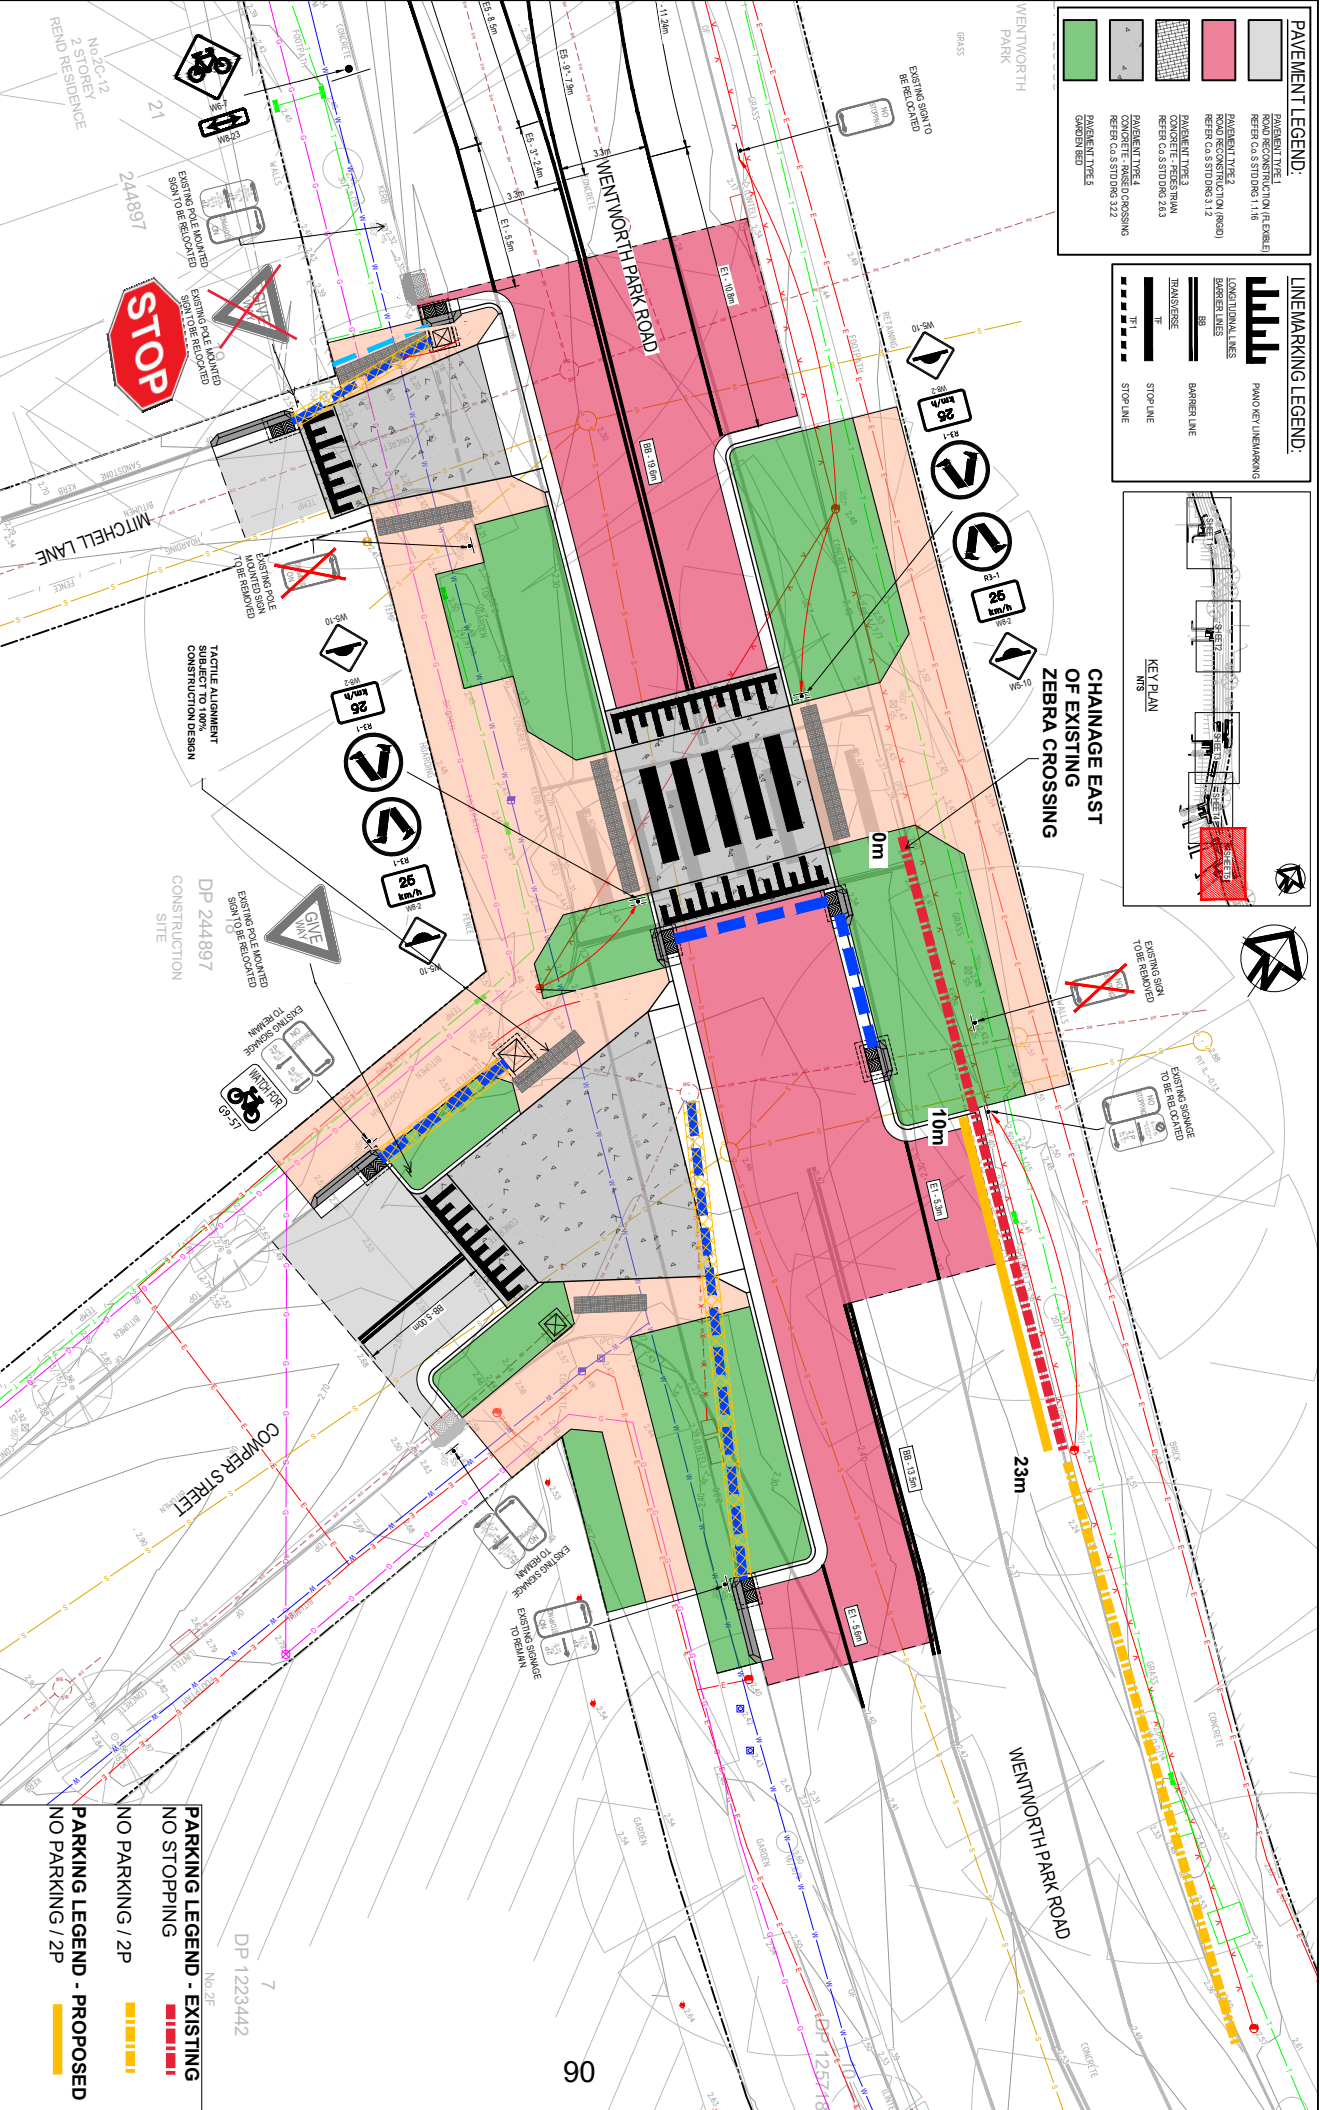

Issue	Description	Date
A	ISSUE FOR INFORMATION	28/07/23
B	ISSUE FOR INFORMATION	16/09/23
C	ISSUE FOR INFORMATION	14/09/23
D	ISSUE FOR INFORMATION	20/09/23
E	ISSUE FOR INFORMATION	17/10/23

Bar Scales

0 2 4 6 8 10m

1:100 @ A1 1:200 @ A3

THIS DRAWING CANNOT BE COPIED OR REPRODUCED IN ANY FORM OR USED FOR ANY OTHER PURPOSE OTHER THAN THAT ORIGINAL INTENDED WITHOUT THE WRITTEN PERMISSION OF AT&I.

Client

Scale	1:100
Drawn	NT
Checked	BR
Design	GI
Approved	AT

Project

WENTWORTH ROAD PARK INTERSECTION WORKS 50% DESIGN

Title

PAVEMENT SIGNAGE & LINE MARKING PLAN INTERSECTION 5 SHEET 5

Civil Engineers and Project Managers

Level 7, 153 Walker Street  
North Sydney NSW 2060  
Tel: 02 9439 7777  
Fax: 02 9523 1055  
info@atand.com.au

FOR INFORMATION NOT TO BE USED FOR CONSTRUCTION

Project - Drawing No. 21-892/C19624

Issue	A1
Issue	E