



LEGEND

EXISTING GENERAL

- EXISTING PROPERTY BOUNDARY
- EXISTING CONTROL
- EXISTING UTILITIES
- EXISTING UNDERGROUND ELECTRICAL
- EXISTING OVERHEAD ELECTRICAL
- EXISTING GAS
- EXISTING SEWER
- EXISTING WATER
- EXISTING UNDERGROUND COMMUNICATIONS
- EXISTING STORMWATER (CSI)


PROPOSED LINEMARKING

- PAVEMENT LINEMARKING
- LONGITUDINAL LINES
- BARRELLINES
- CONTINUITY LINES
- CONVEYANCE LINES
- BIKES
- BARRELLINE
- CYCLESWAY LINEMARKING

PAVEMENTS

- PAVEMENT TYPE 1
ROAD RECONSTRUCTION (REVEAL)
REFER C.A.S STD DMS 1.11b
- PAVEMENT TYPE 2
CONCRETE FINISHED CROSSING
REFER C.A.S STD DMS 2.2
- PAVEMENT TYPE 3
GRAVELLED
- PAVEMENT TYPE 4
PAVEMENT TYPE 3 SYSTEM
REFER C.A.S STD DMS 2.2
- PAVEMENT TYPE 5
PAVEMENT TYPE 4 SYSTEM
REFER C.A.S STD DMS 3.11f

Issue	Description	Date
3	ISSUE FOR CONSTRUCTION	10/11/23
2	ISSUE FOR CONSTRUCTION	26/06/23
1	ISSUE FOR CONSTRUCTION	26/06/23

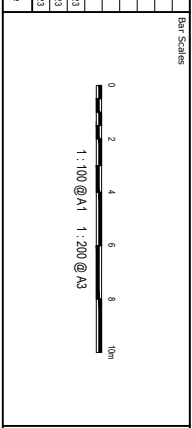

THIS DRAWING CANNOT BE COPIED OR REPRODUCED IN ANY FORM OR USED FOR ANY OTHER PURPOSE OTHER THAN THAT ORIGINAL Y INTENDED WITHOUT THE WRITTEN PERMISSION OF SYDNEY CIVIL

Client

Scale	1:100
Drawn	CK
Checked	CK
Approved	CK

Project
GLEBE POINT ROAD AND WIGRAM ROAD INTERSECTION UPGRADE 100% CONSTRUCTION

Title
PAVEMENT SIGNAGE AND LINEMARKING PLAN

100% CONSTRUCTION

Project - Drawing No. 21-892-CIV-15050

Issue A1

Wigram Road and Glebe Point Road, Glebe Proposed parking changes

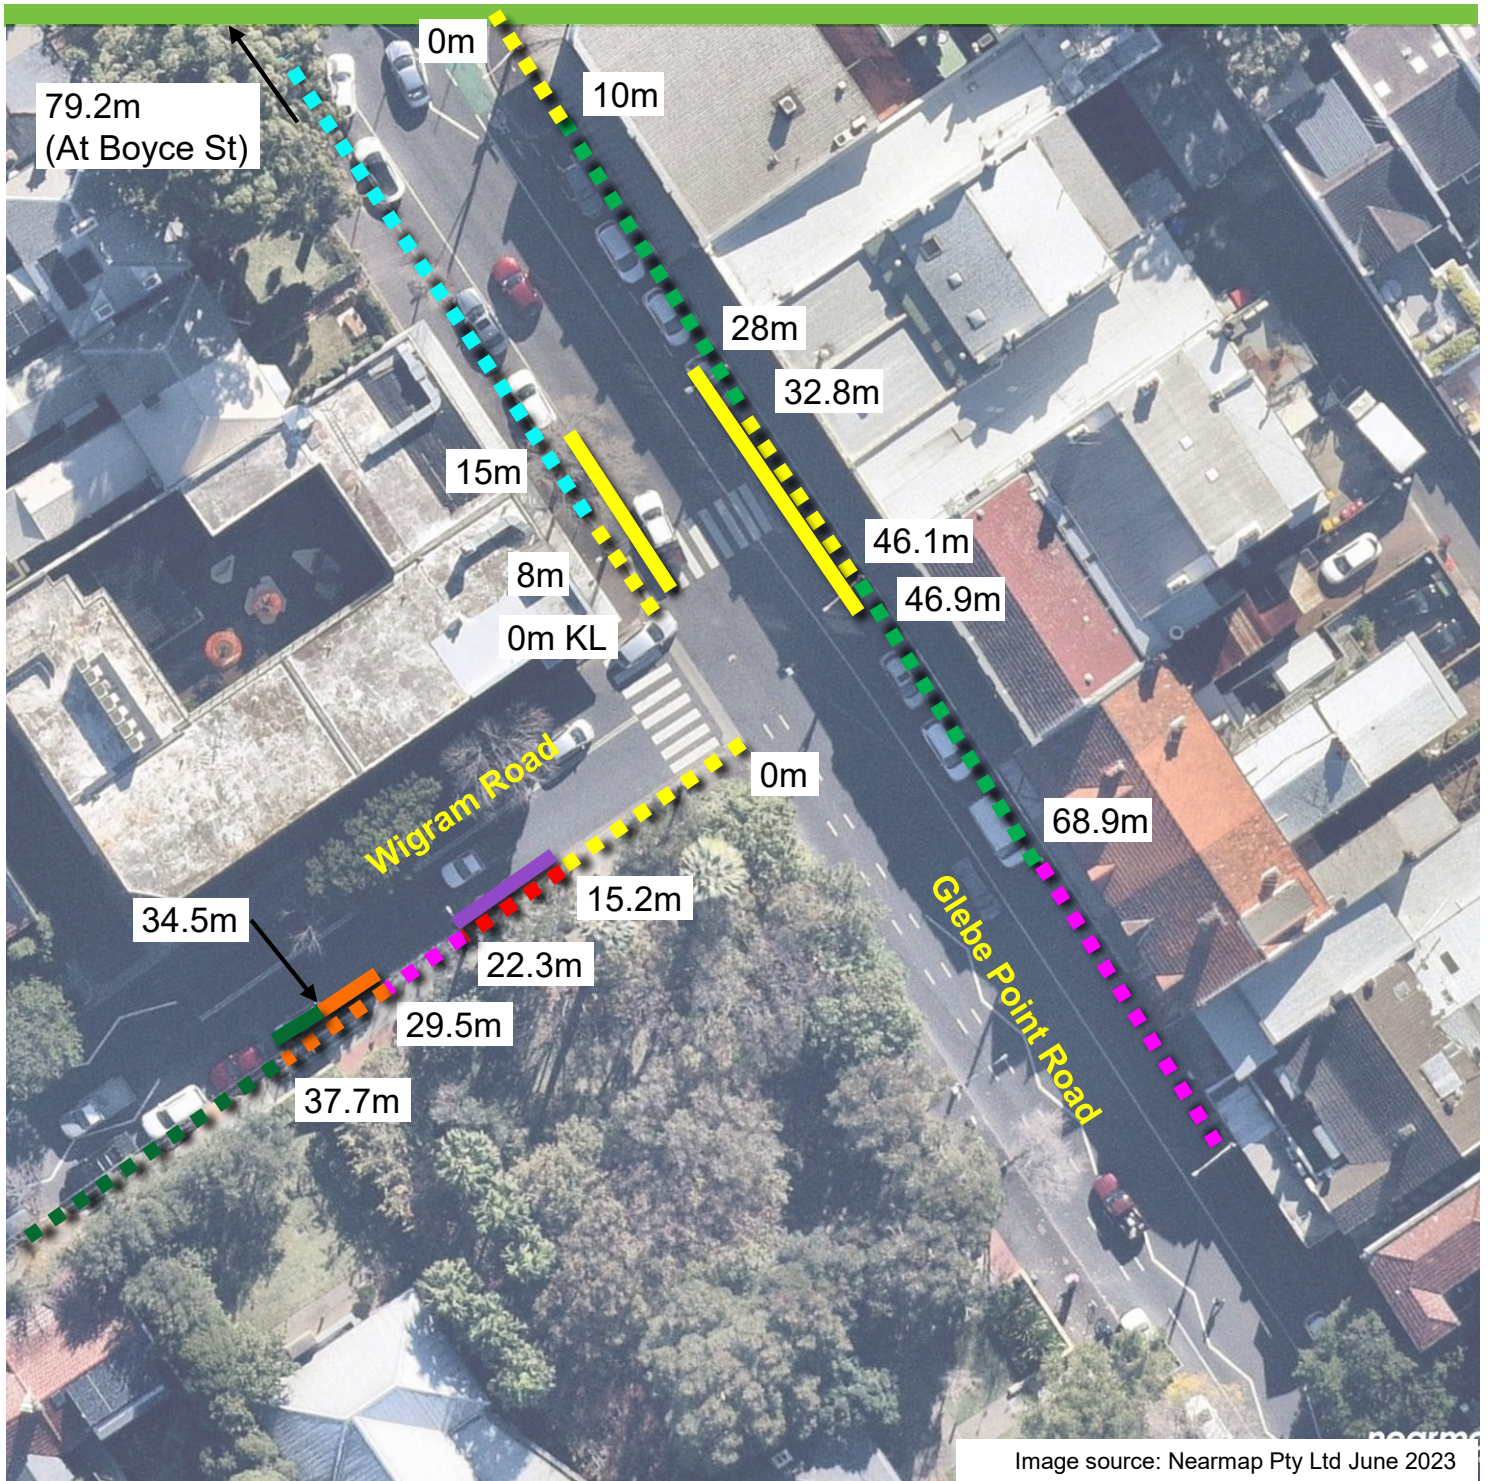


Image source: Nearmap Pty Ltd June 2023

Existing

- No Stopping
- Mail Zone
- 1/4P Free 2P Ticket 8am-6pm & 1/4P Free 4P Ticket 6pm-10pm
- 2P 8.30am-6pm Mon-Fri Permit Holders Excepted Area G

Existing

- Bus Zone
- Car Share
- 2P 8am-6pm Mon-Fri Permit Holders Excepted Area G

Proposed

- No Stopping
- No Stopping Aust. Post vehicles & event buses excepted 3 min. limit
- Car Share
- 2P 8am-6pm Mon-Fri Permit Holders Excepted Area G