


Attachment B

Building Envelope Drawings

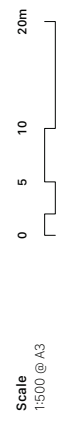


Scale 1:500 @ A3


Rev	Date	Description	By	Chk
11	11/10/2023	RFI Response	SP	JR
10	15/3/2023	Issue for Approval	SP	JR
00	3/2/2022	Issue for Information	SP	SP



1001 — PLAN - Basement
William Street Nominee PTY Ltd — 164-194 William Street Woolloomooloo

For information
11/10/2023



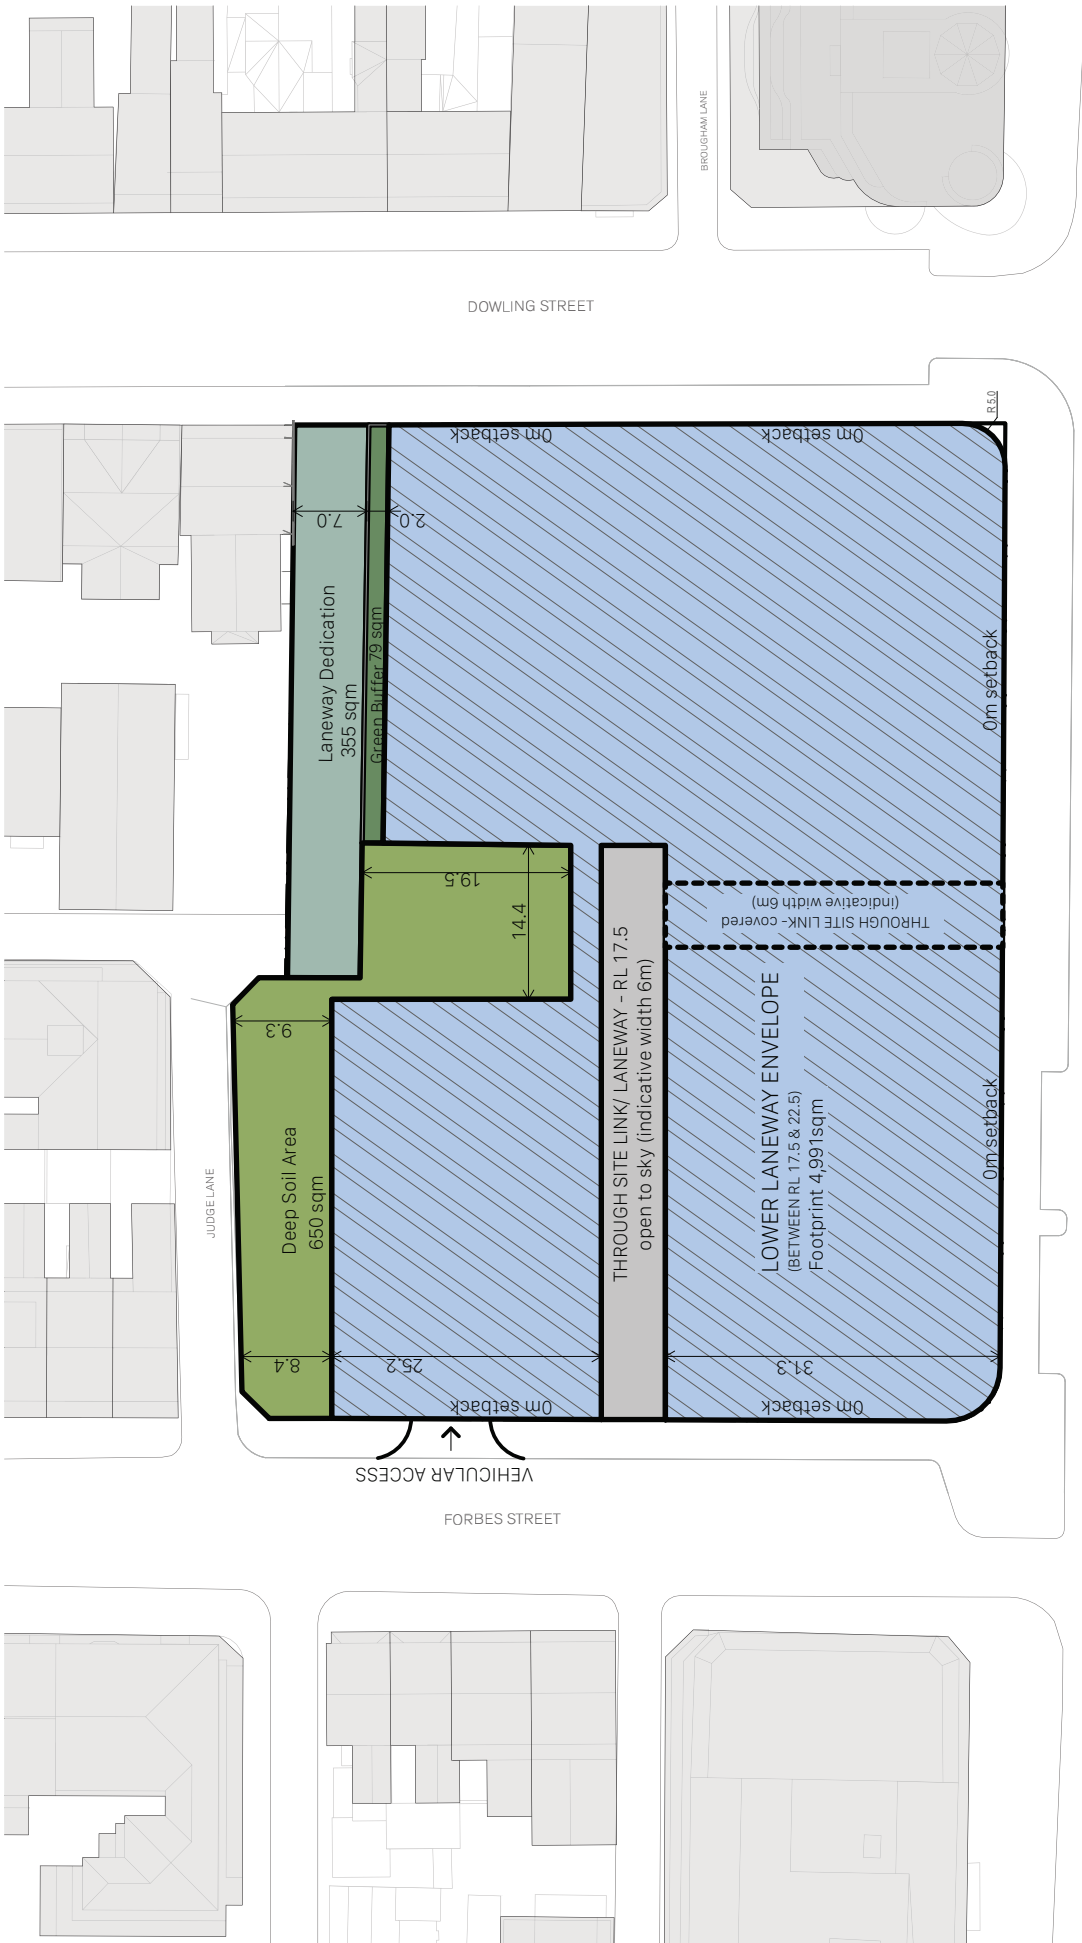

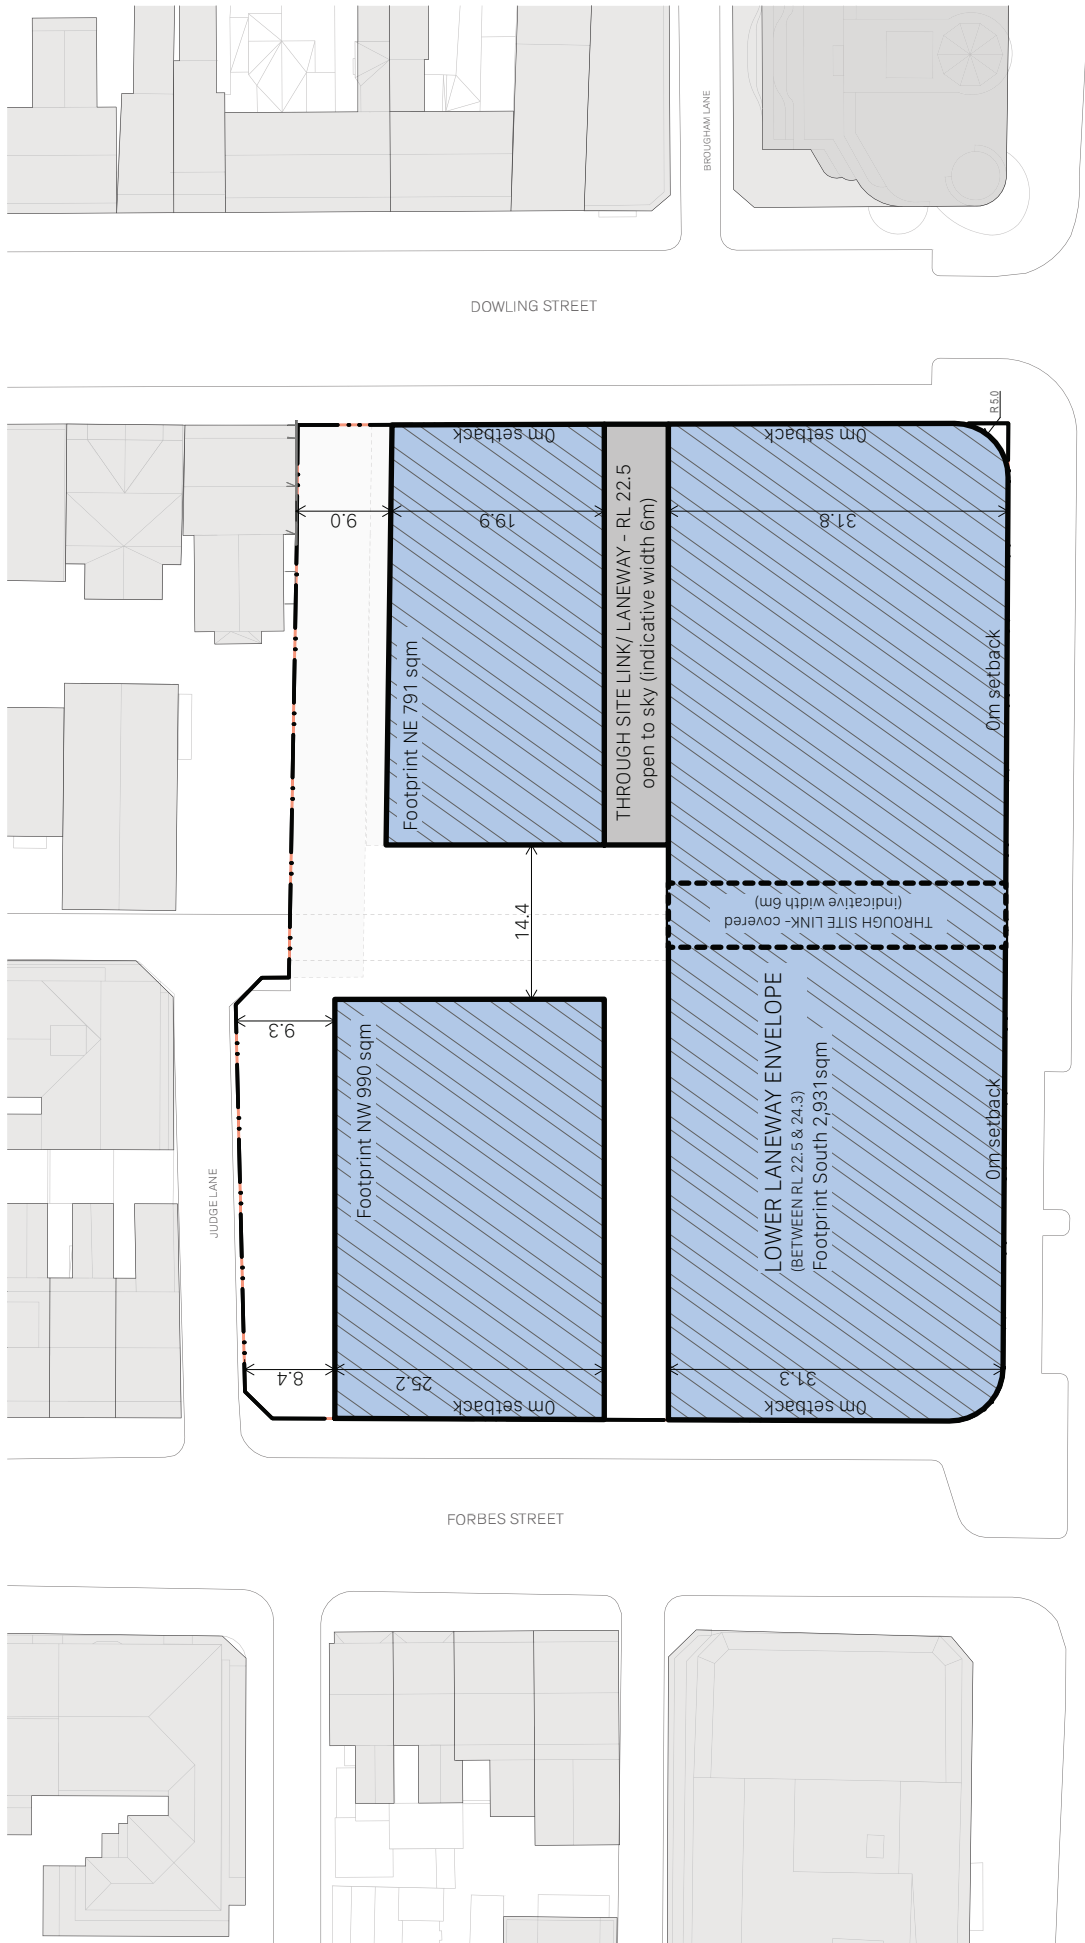


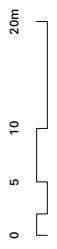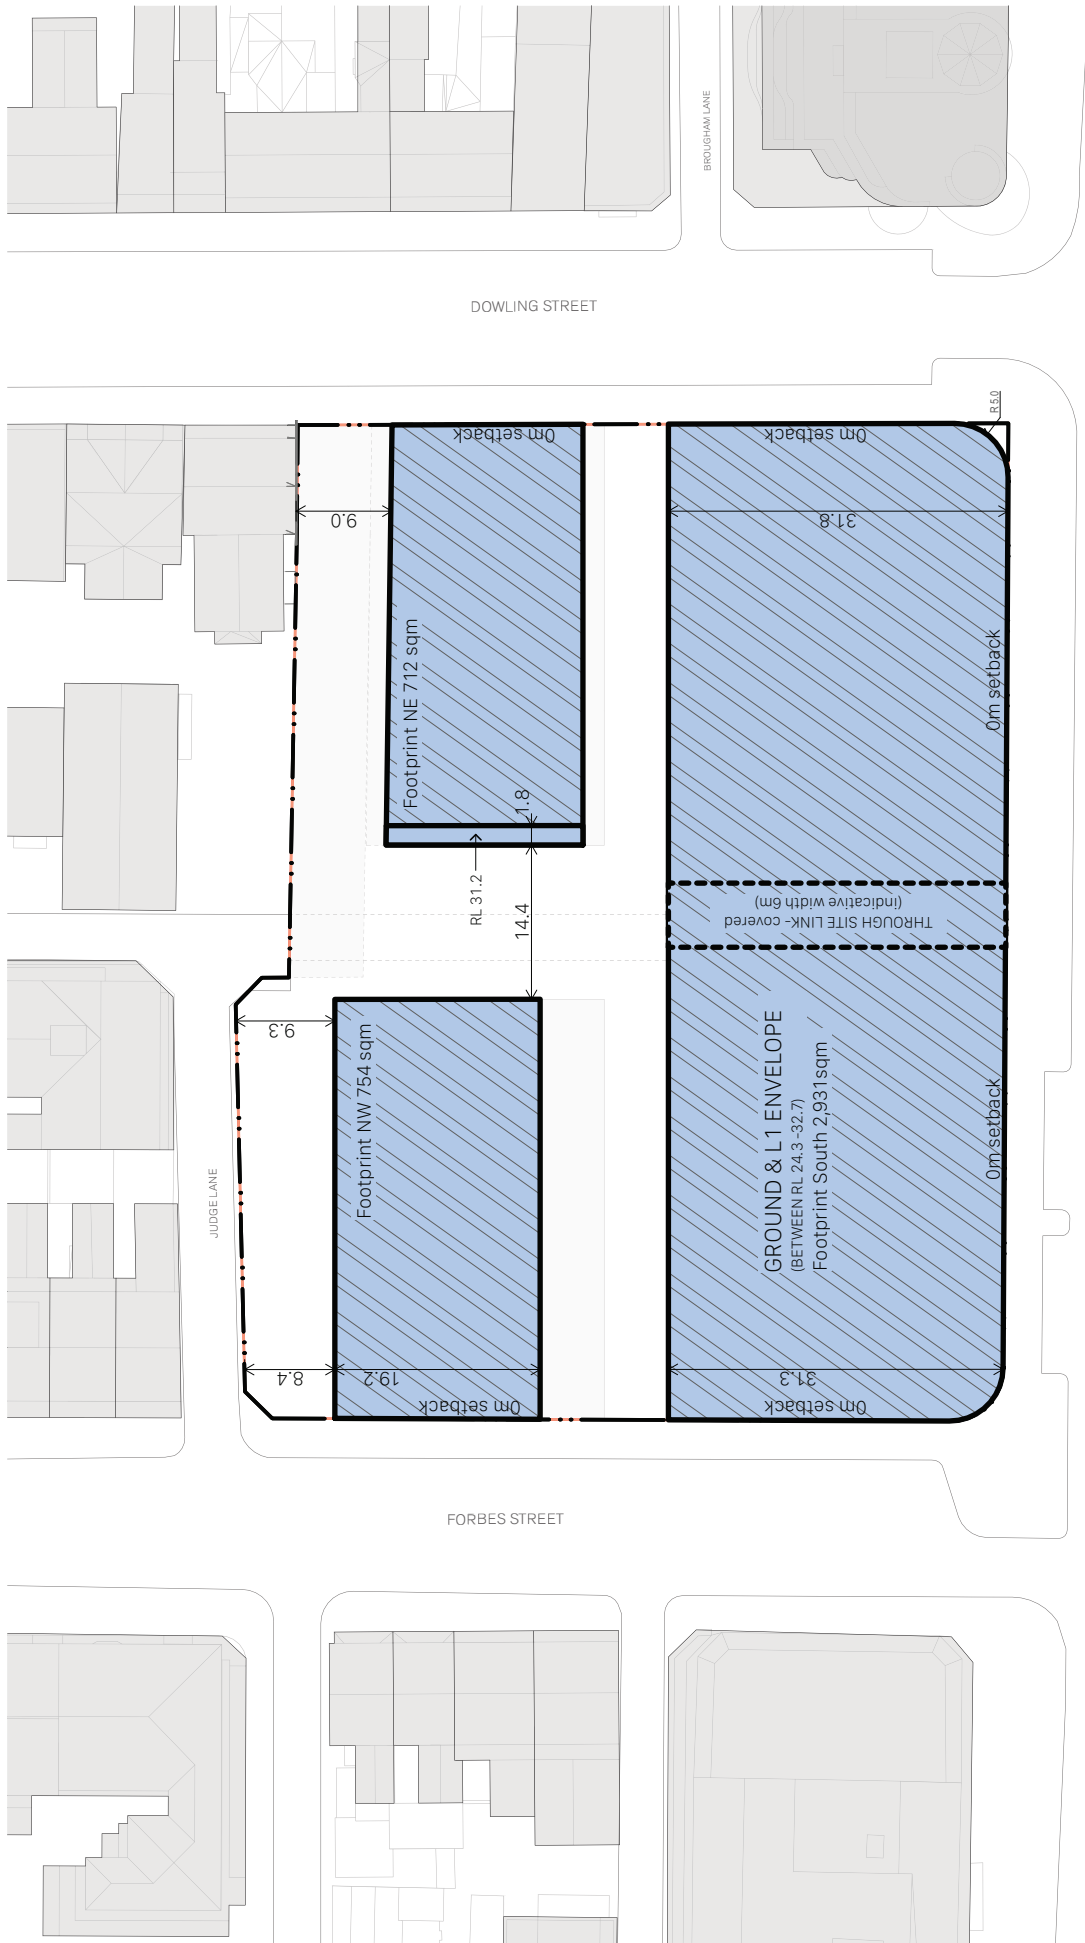

Scale
1:500 @ A3

Rev	Date	Description	By	Chk
01	11/10/2023	RFI Response	SP	JR


1004 — PLAN - Ground & L1 Envelope
William Street Nominee PTY Ltd — 164-194 William Street Woolloomooloo

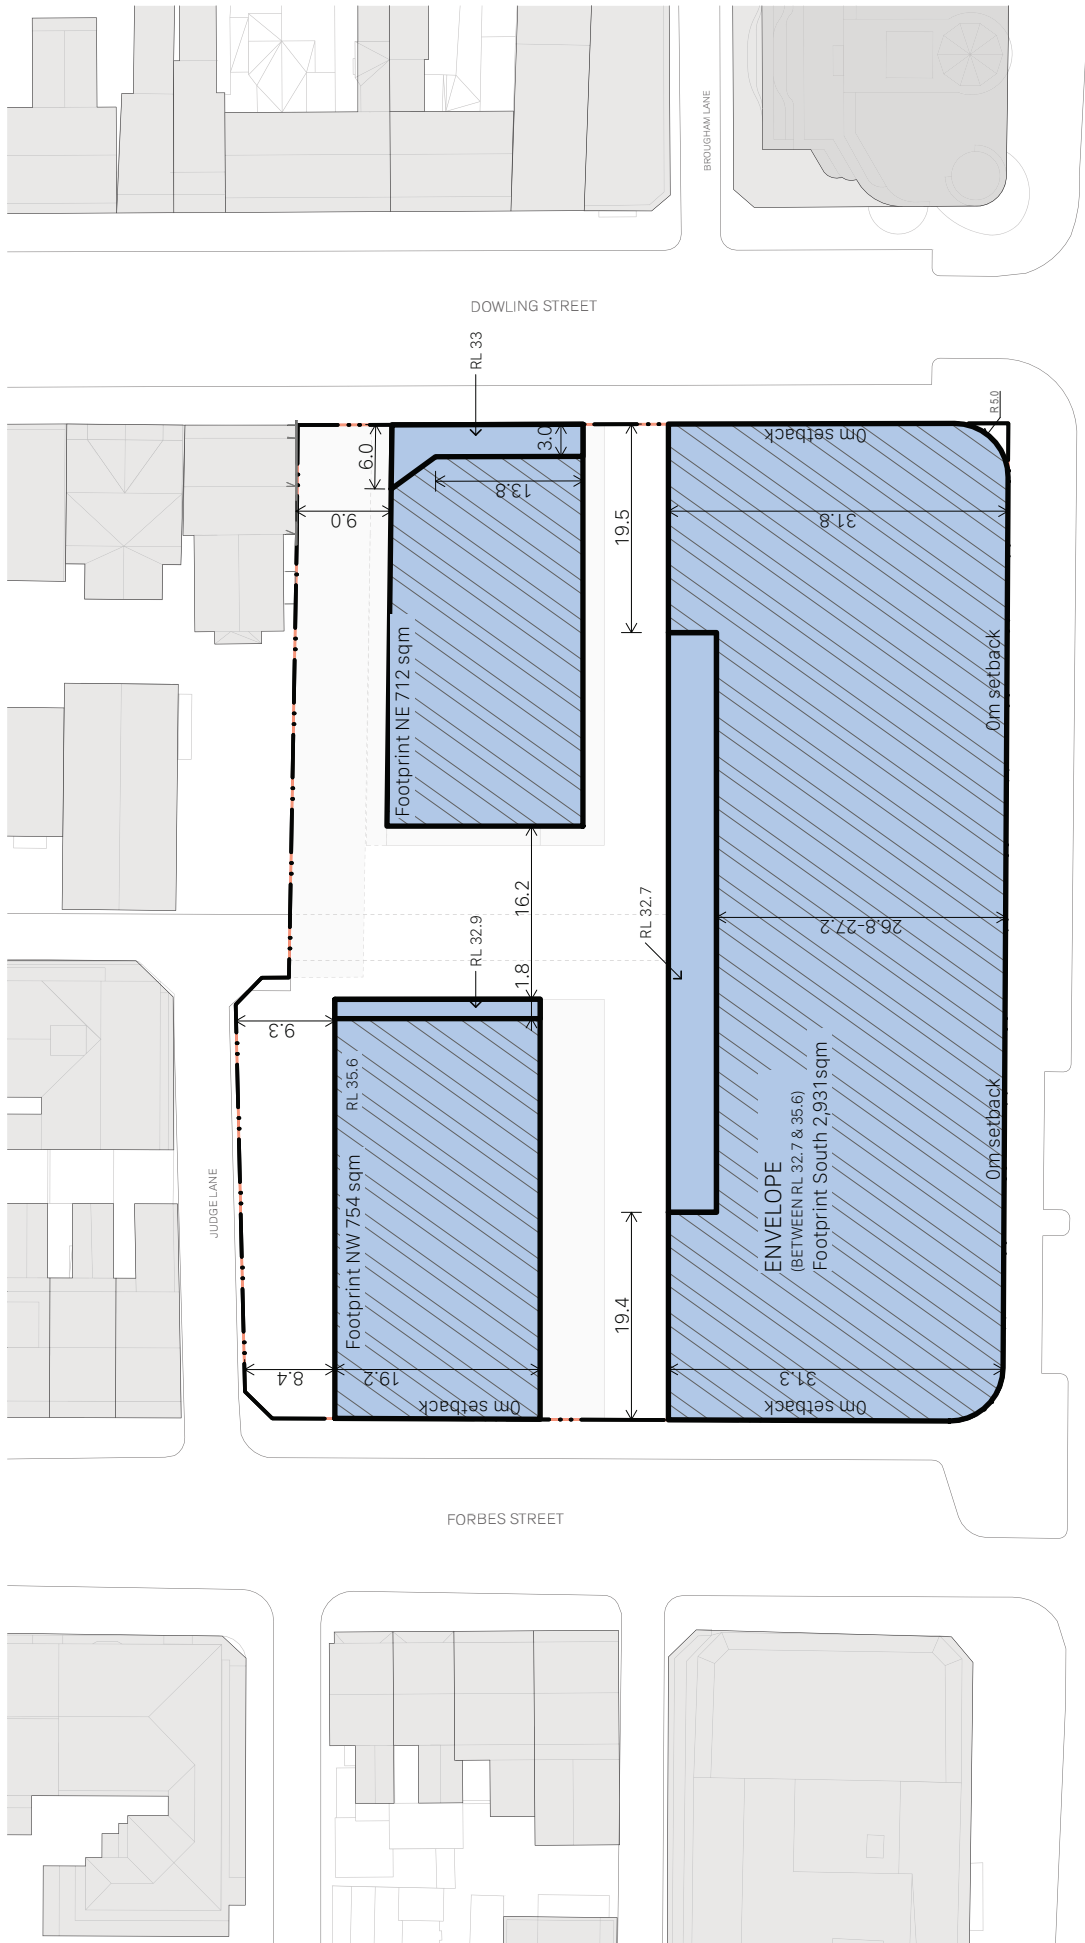

Scale 1:500 @ A3

Rev	Date	Description	By	Chk
01	11/10/2023	RFI Response	SP	JR


1005 — PLAN - Lower Levels (RL 32.7-35.6)
 William Street Nominee PTY Ltd — 164-194 William Street Woolloomooloo

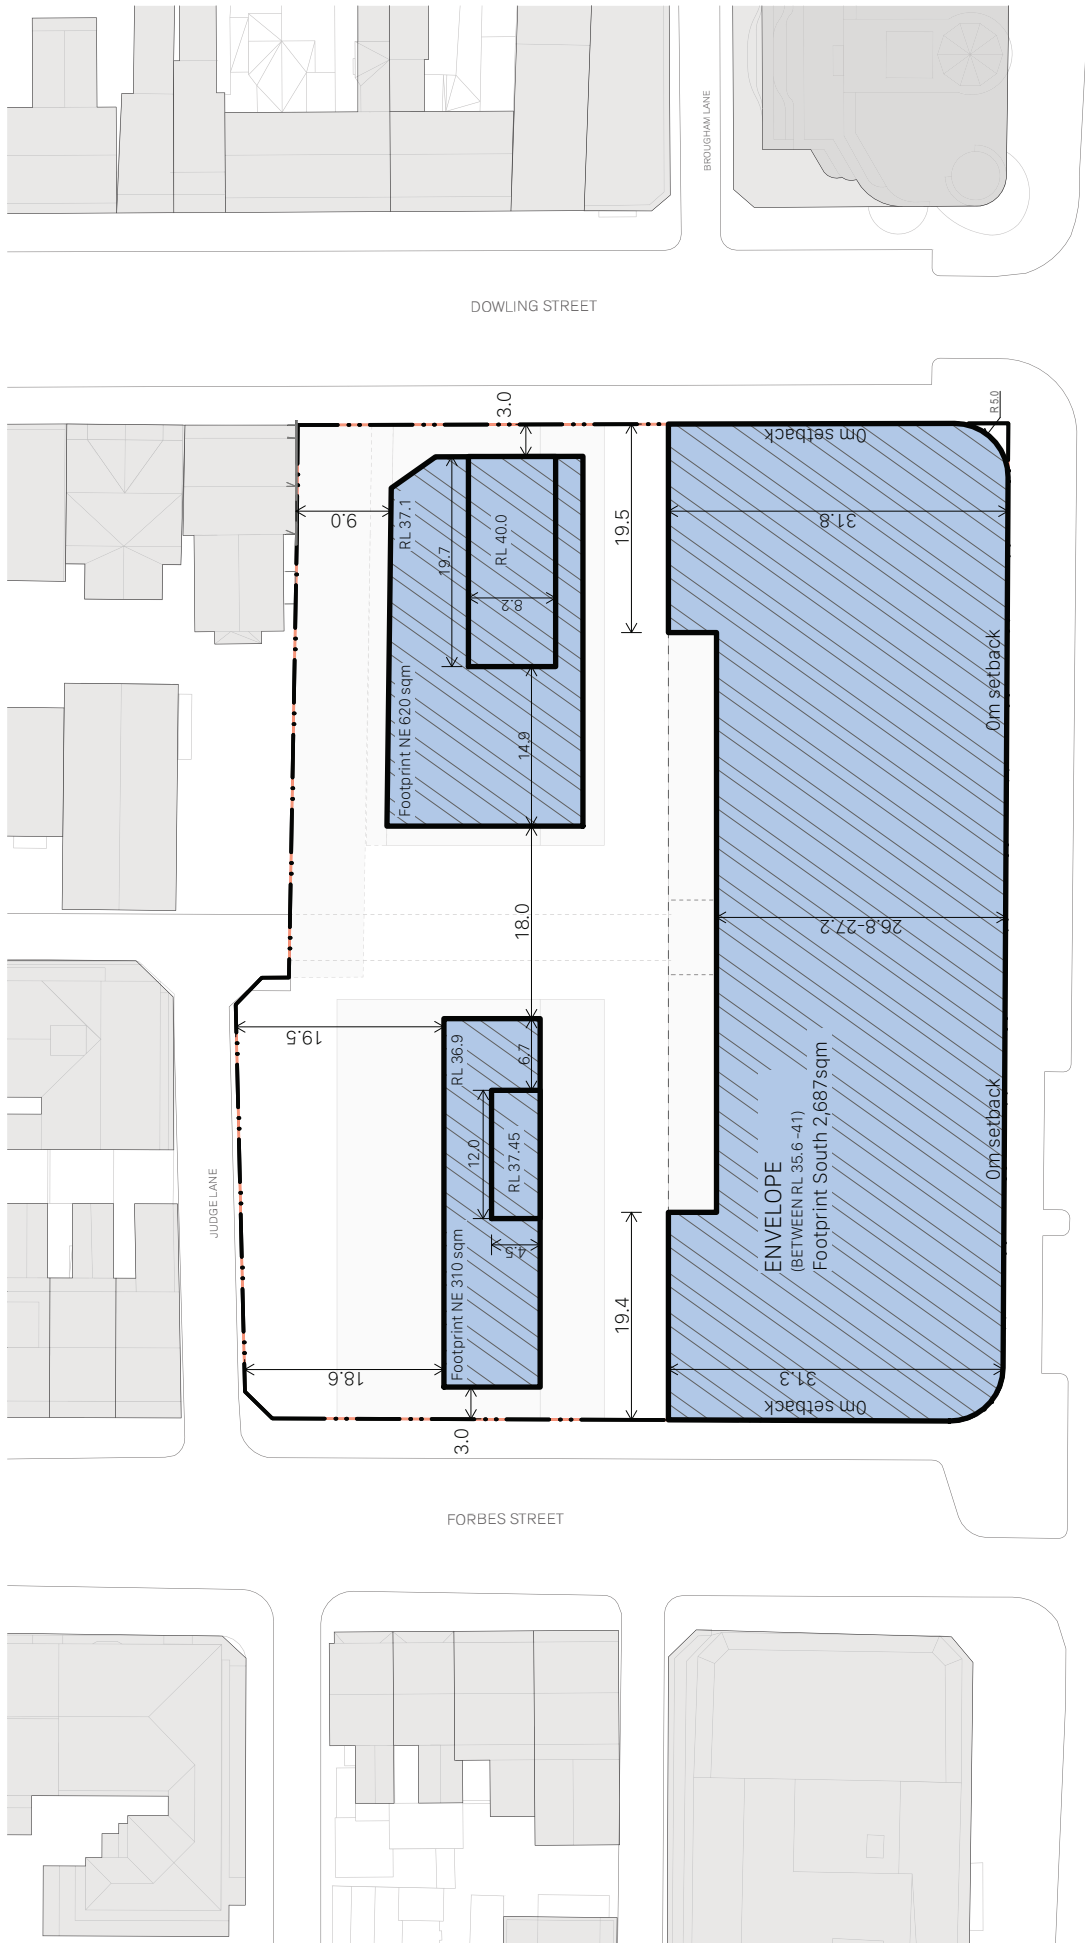

Scale
1:500 @ A3

Rev	Date	Description	By	Chk
01	11/10/2023	RFI Response	SP	JR


1006 — PLAN - Mid Levels (RL 35.6-41)
 William Street Nominee PTY Ltd — 164-194 William Street Woolloomooloo

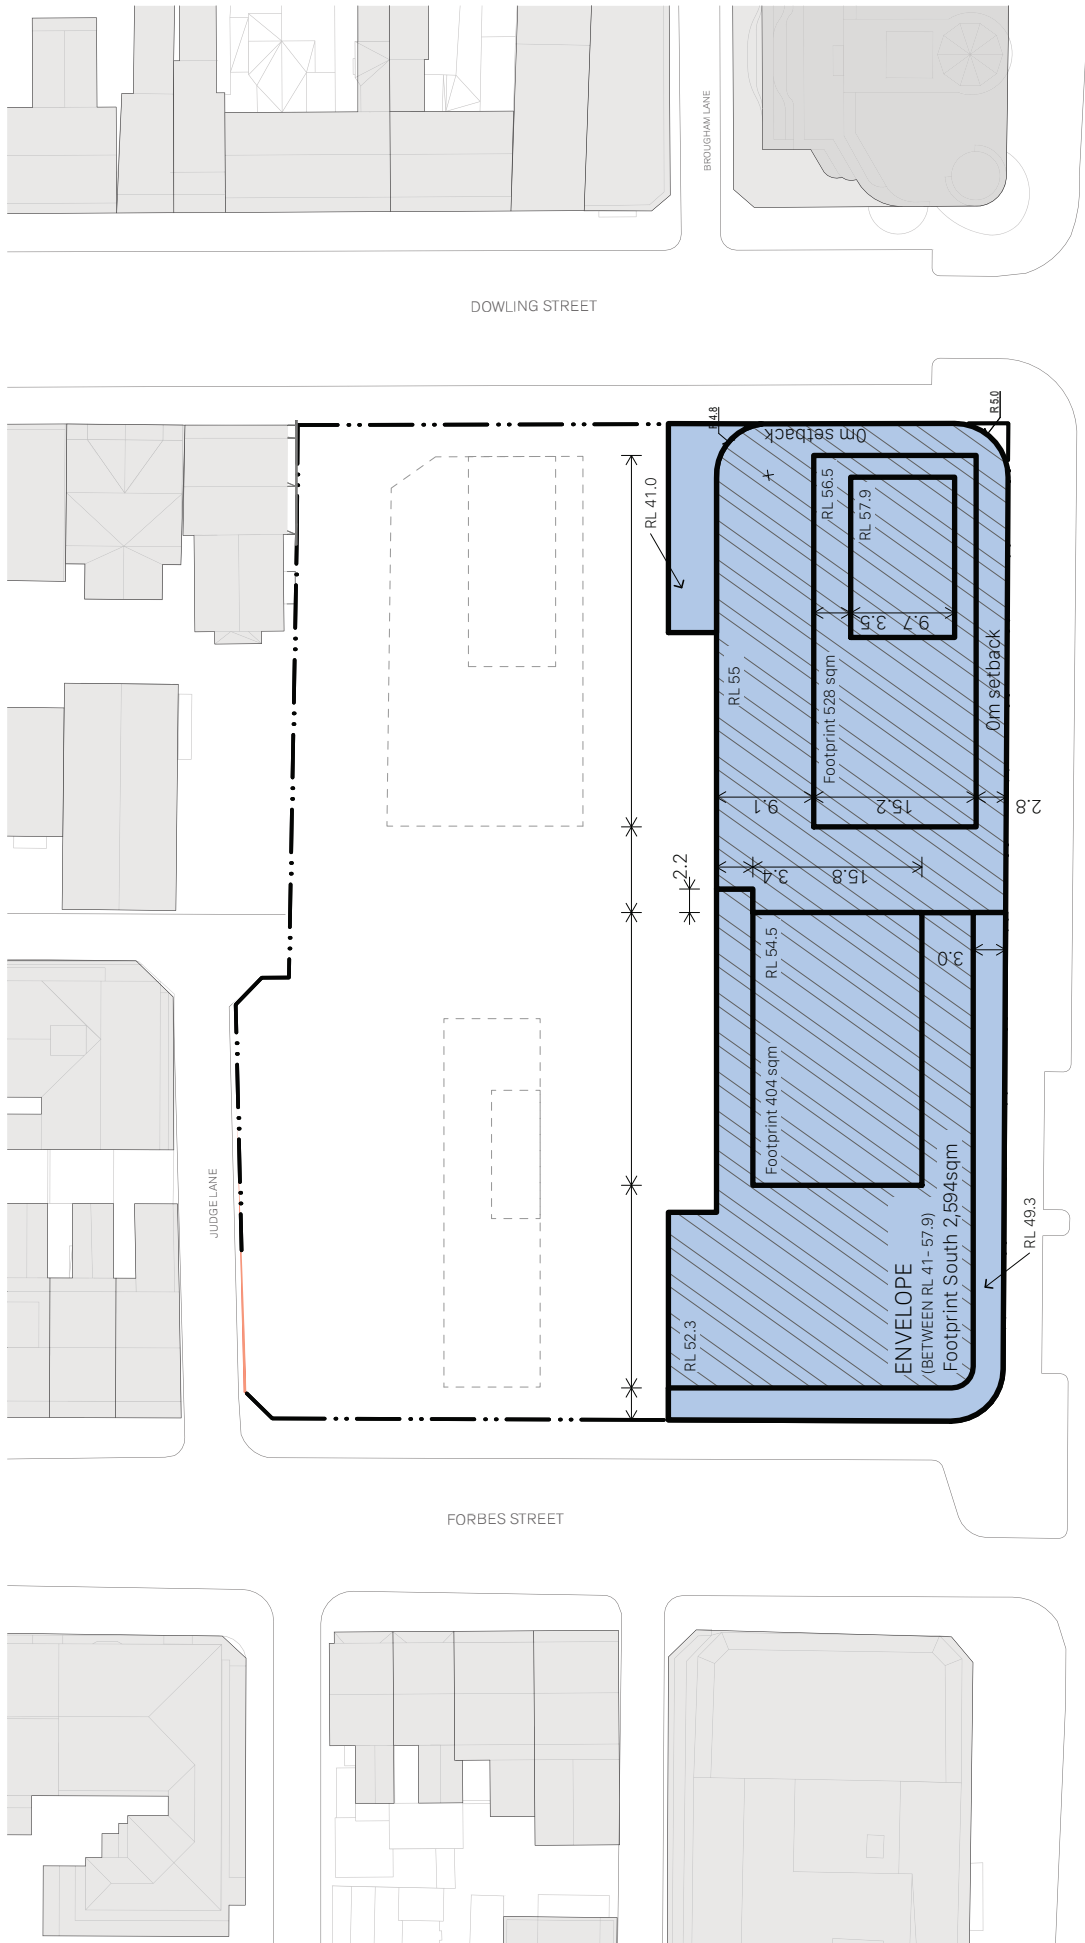

Scale
1:500 @ A3


Rev	Date	Description	By	Chk
01	11/10/2023	RFI Response	SP	JR


1007 — PLAN - High Levels (RL 41-57.9)
 William Street Nominee PTY Ltd — 164-194 William Street Woolloomooloo

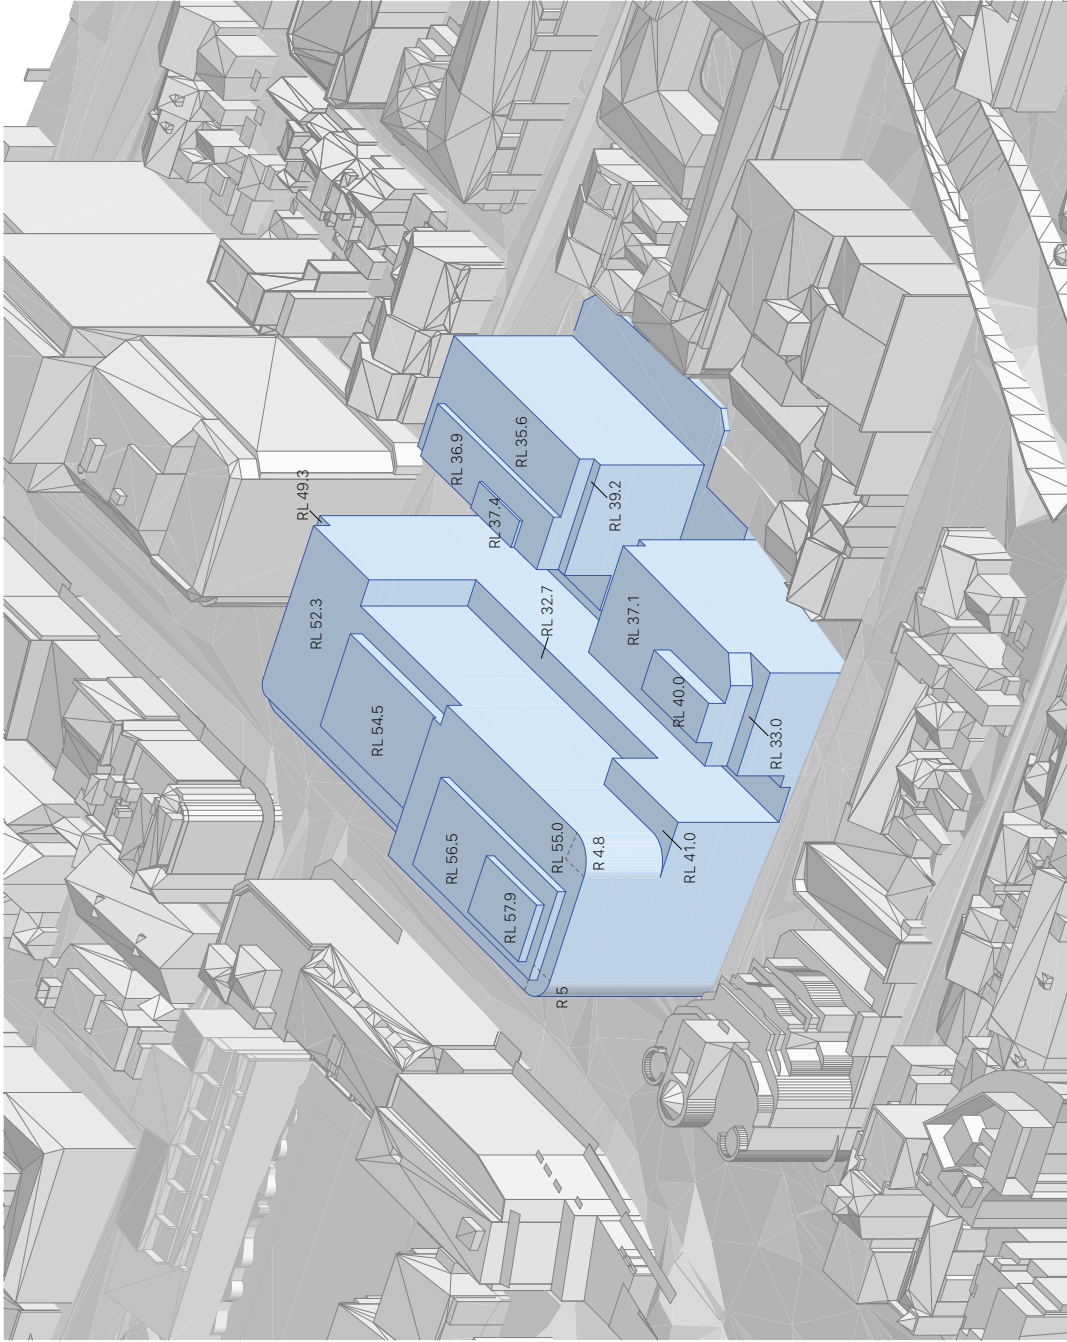

Axonometric View from the North East


Rev	Date	Description	By	Chk
11	11/10/2023	RFI Response	SP	JR
10	15/3/2023	Issue for Approval	SP	JR

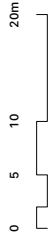


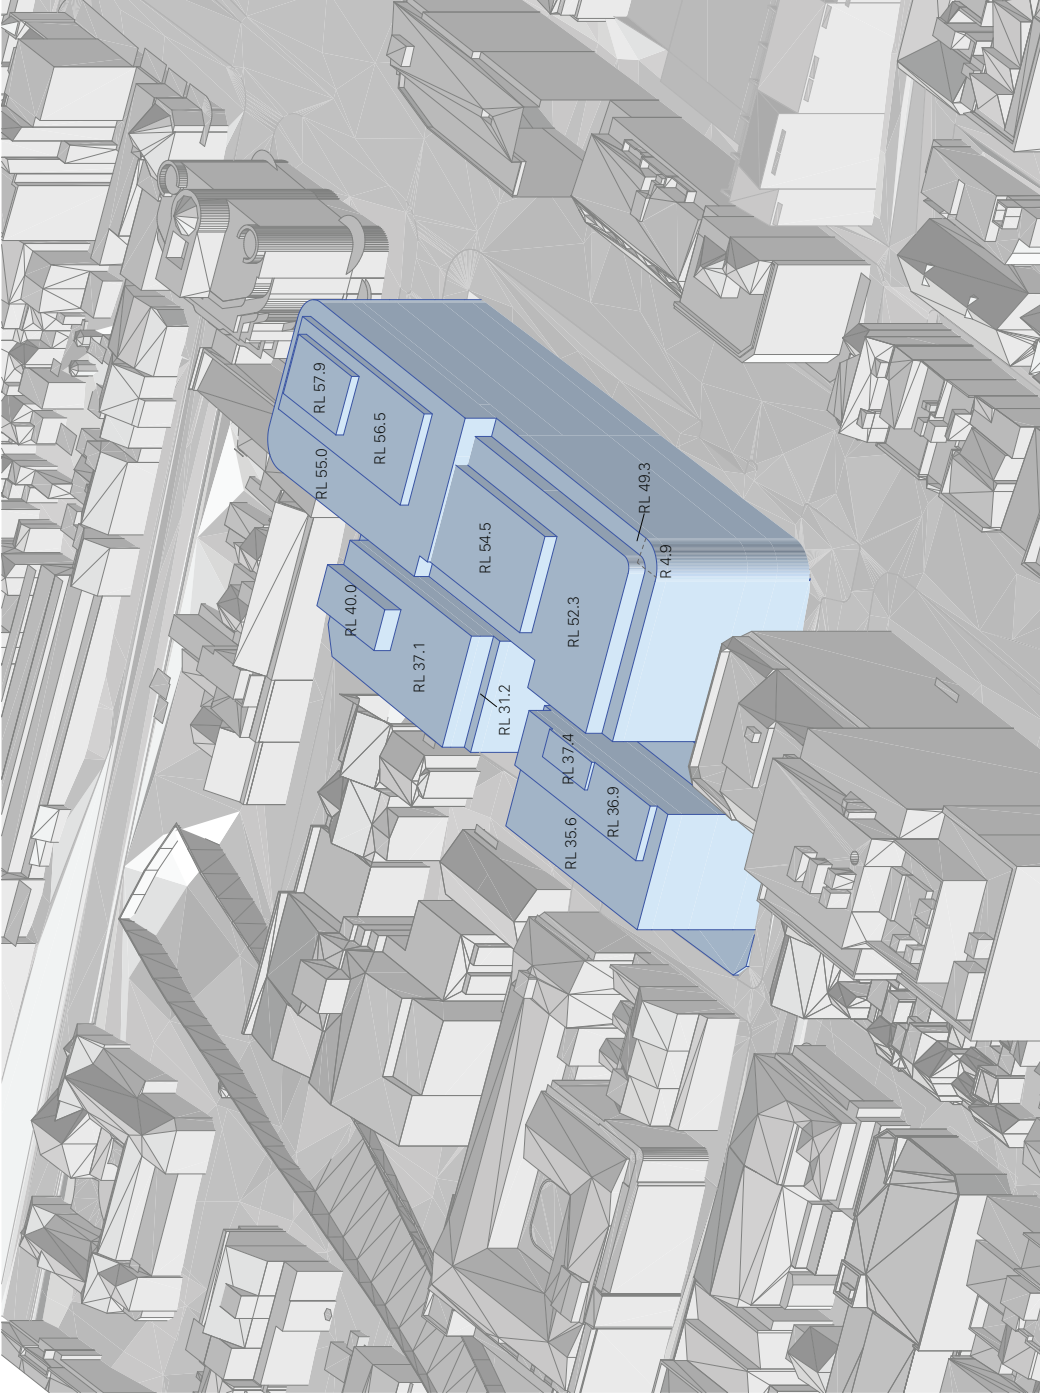

Axonometric View from the South West

Rev	Date	Description	By	Chk
11	11/10/2023	RFI Response	SP	JR
10	15/3/2023	Issue for Approval	SP	JR

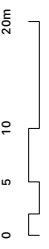

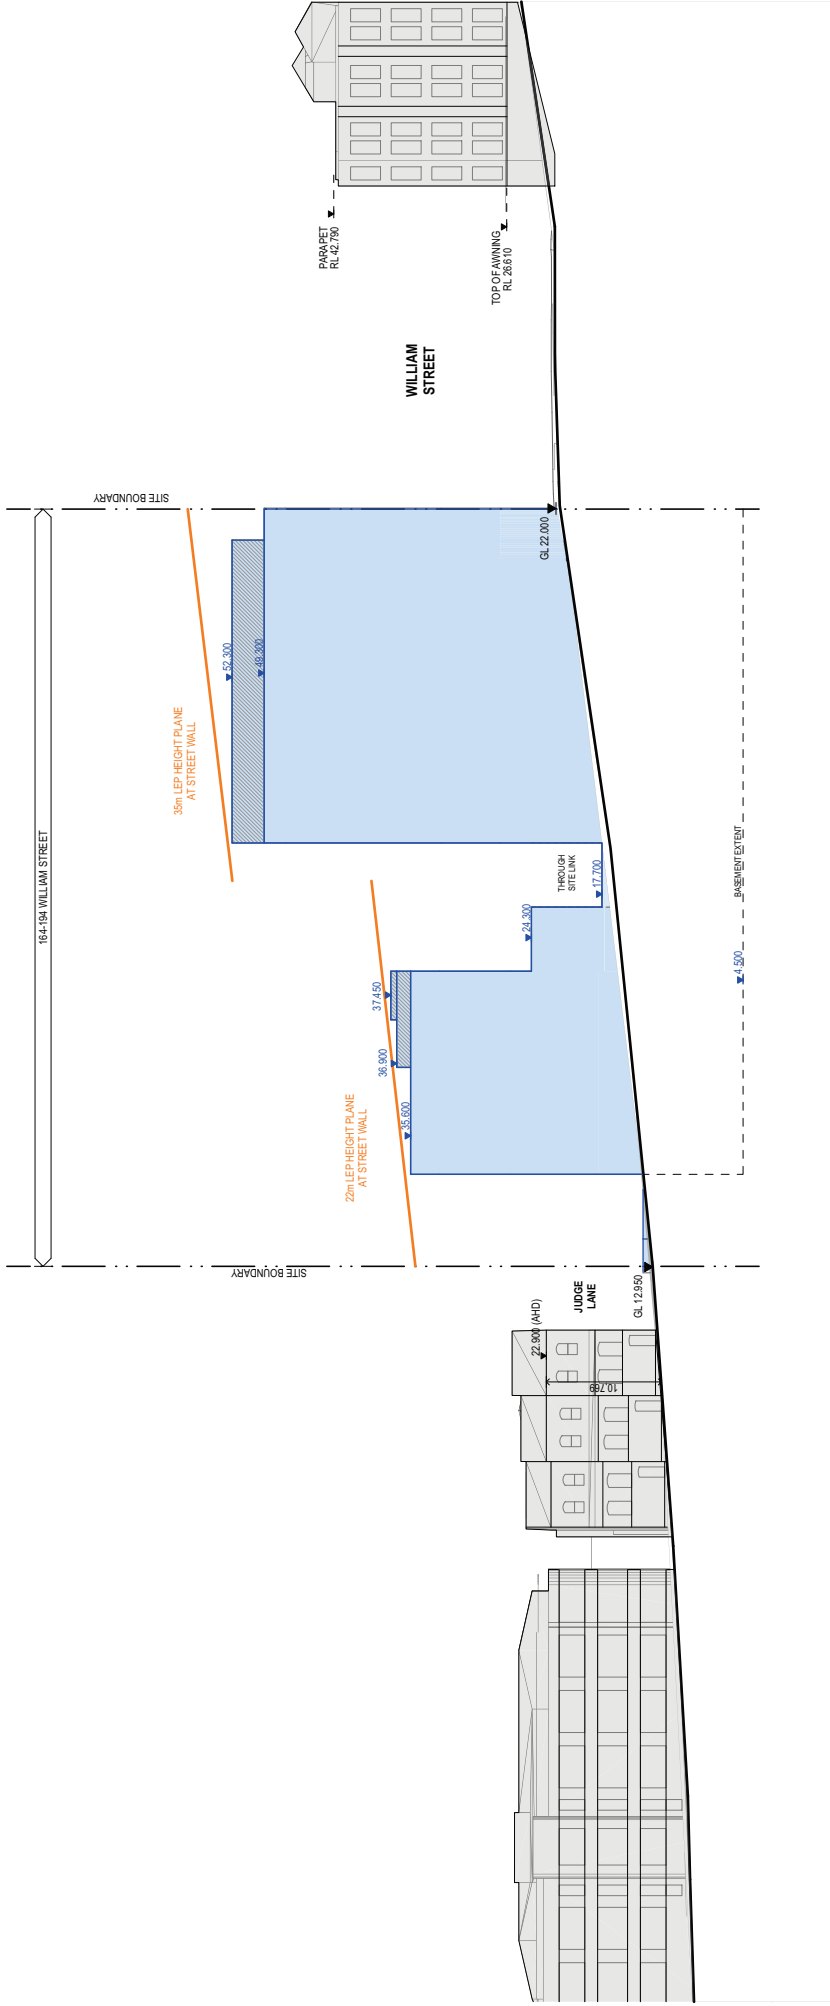


Elevation - Forbes St

Rev	Date	Description	By	Chk
11	11/10/2023	RFI Response	SP	JR
10	15/3/2023	Issue for Approval	SP	JR
00	3/2/2022	Issue for Information	SP	

1501 — ELEVATION - FORBES STREET (WEST)
 William Street Nominee PTY Ltd — 164-194 William Street Woolloomooloo

Scale
 1:500 @ A3



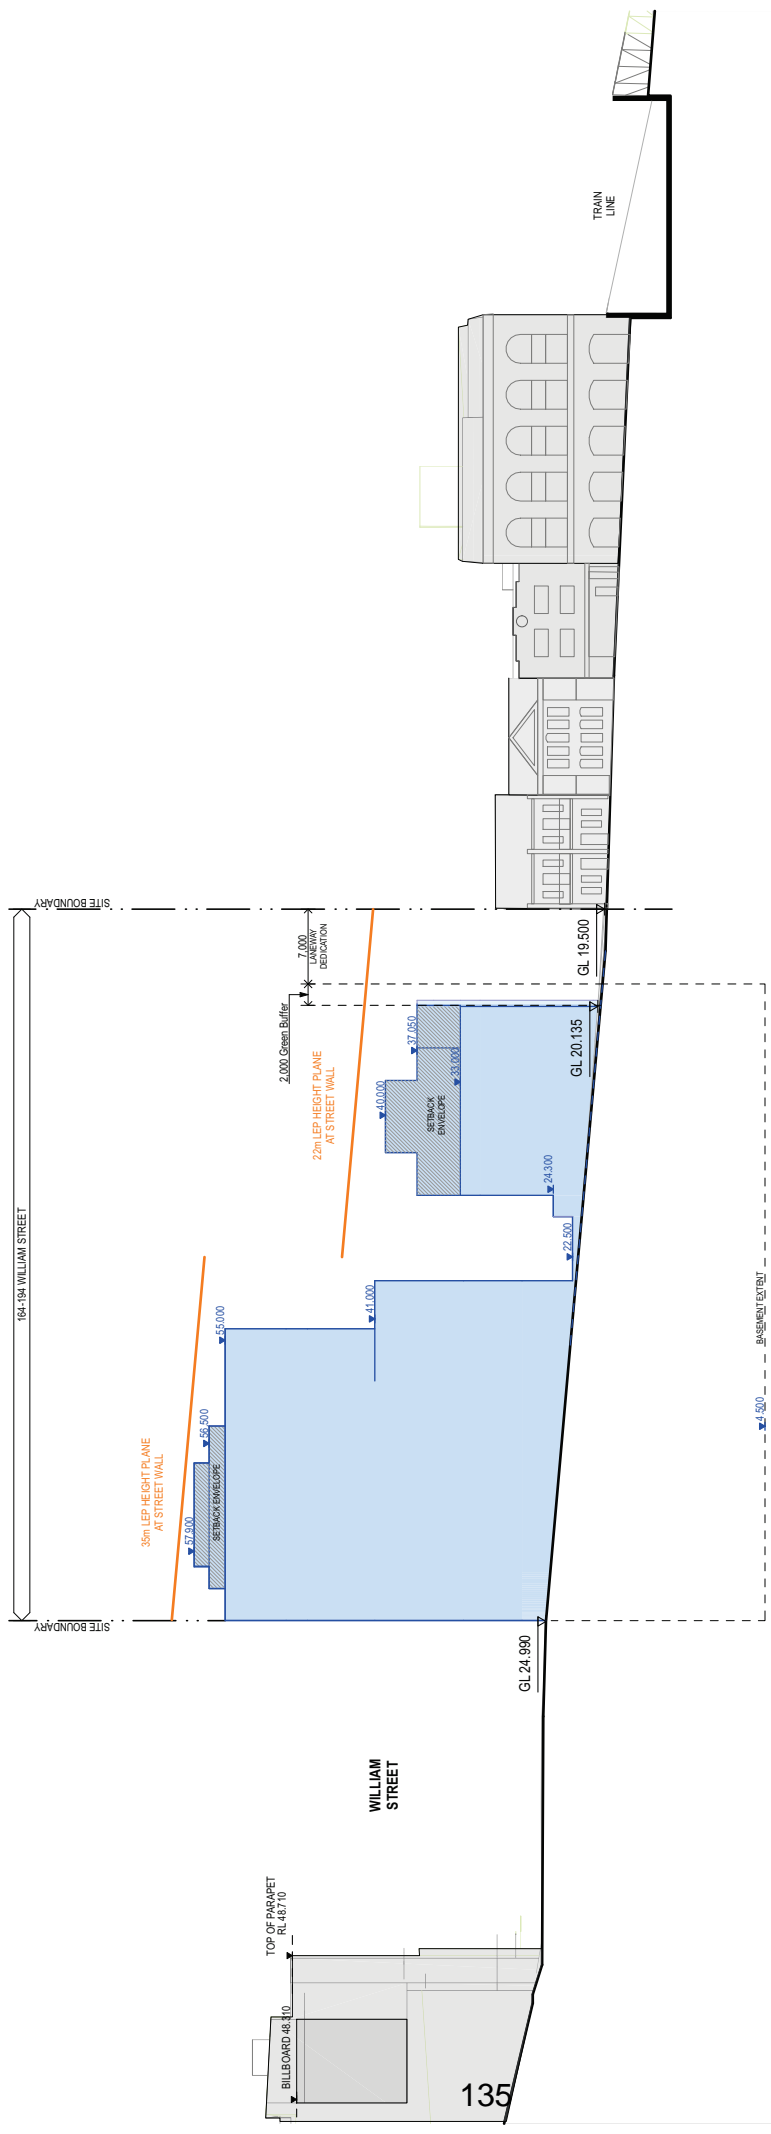


Elevation - Dowling st


For information
11/10/2023

1502 — ELEVATION - DOWLING ST (EAST)
William Street Nominee PTY Ltd — 164-194 William Street Woolloomooloo

Rev	Date	Description	By	Chk
01	18/09/2023	Issue for Information	SP	JS/R
10	15/3/2023	Issue for Approval	SP	JR
00	3/2/2022	Issue for Information	SP	SP

Scale
1:500 @ A3

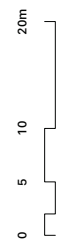

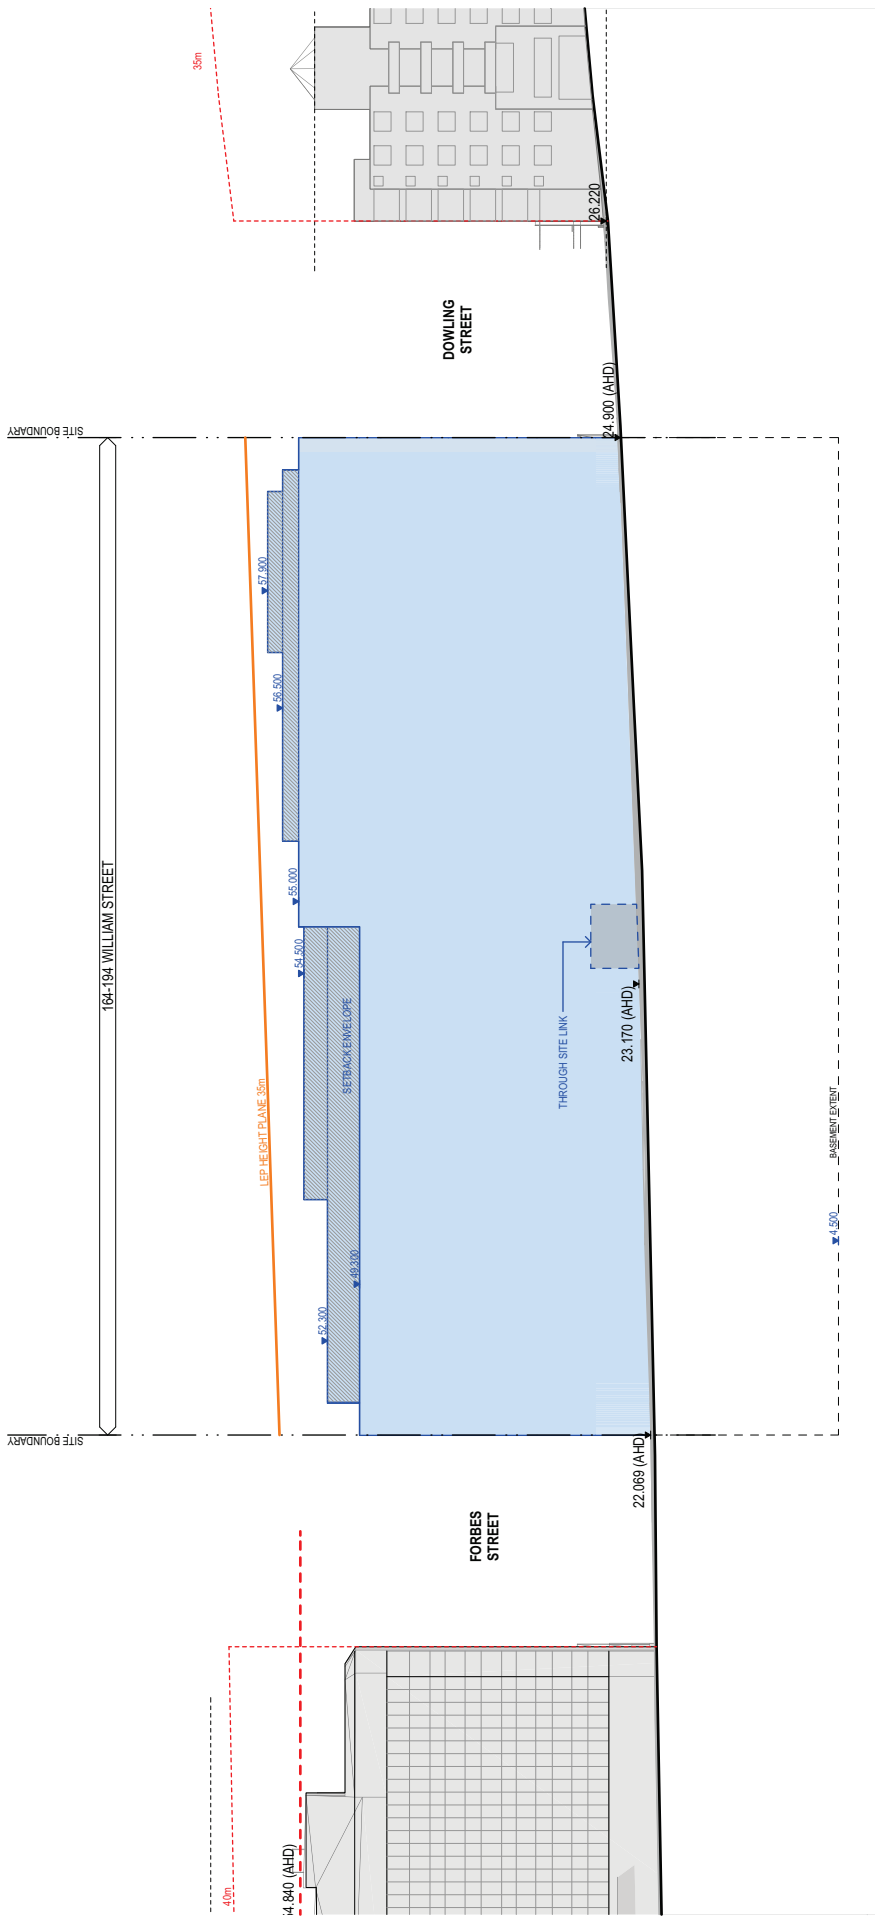

Elevation – William st North

Rev	Date	Description	By	Chk
11	11/10/2023	RFI Response	SP	JR
10	15/3/2023	Issue for Approval	SP	JR
00	3/2/2022	Issue for Information	SP	

