


Detour Route

Authorised Traffic Controllers will provide a Road Closure Situation to maintain traffic and a footpath closure to ensure the safety of pedestrians.



Legend

- Mobile Crane
- Traffic Controller
- Excavator 1
- Truck
- Work Area

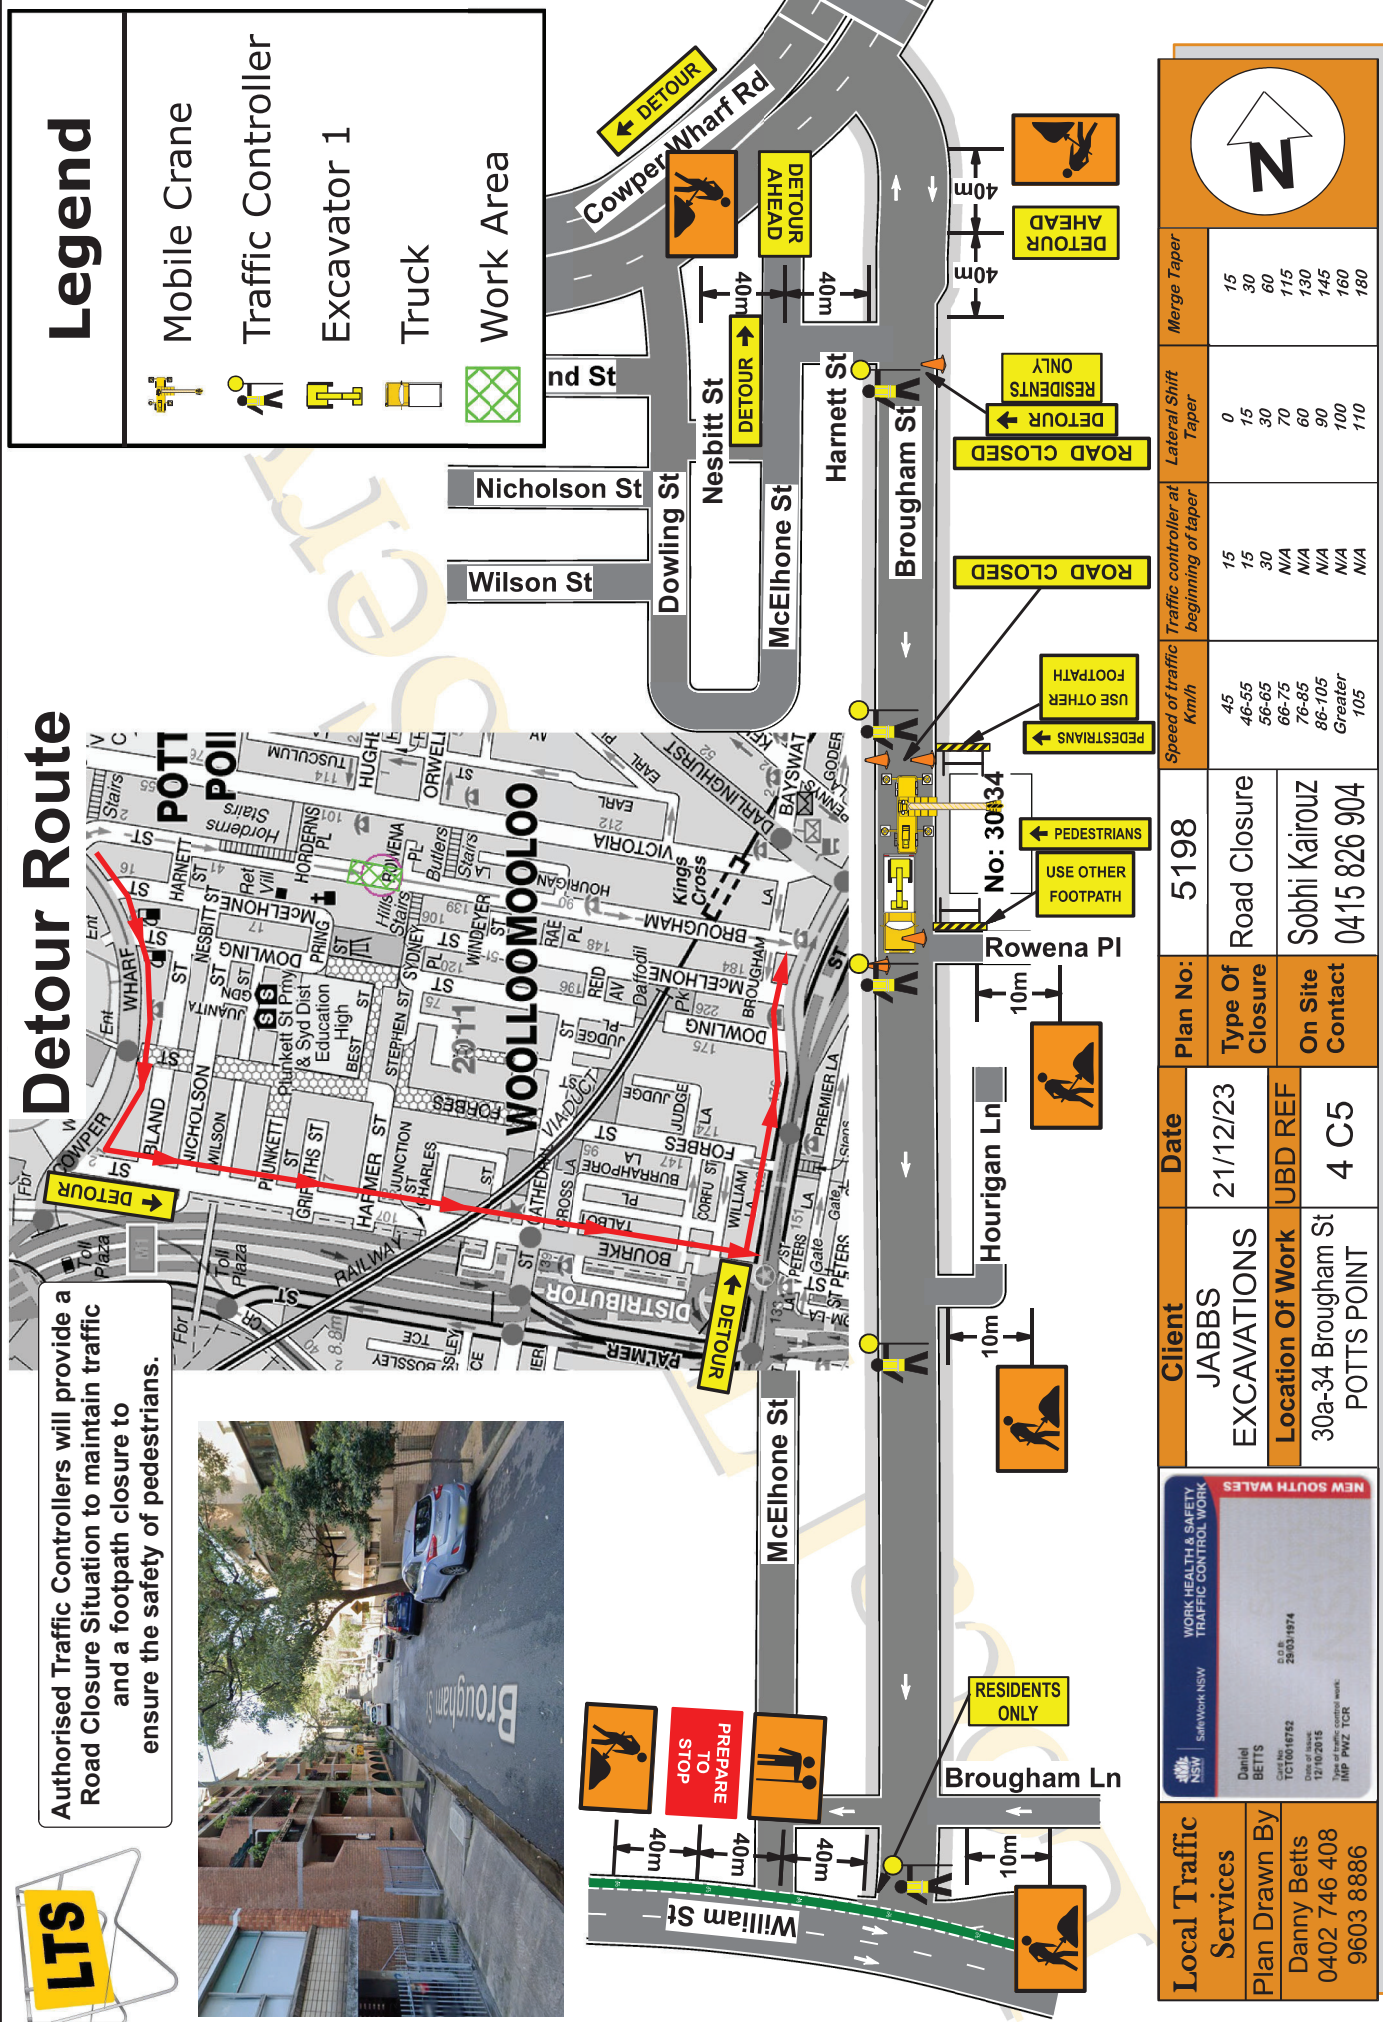

Local Traffic Services Plan Drawn By Danny Betts 0402 746 408 9603 8886	Client JABBS EXCAVATIONS Location Of Work 30a-34 Brougham St POTTS POINT	Date 21/12/23	Plan No: 5198	Speed of traffic Kml/h 45 46-55 56-65 66-75 76-85 86-105 Greater 105	Traffic controller at beginning of taper 15 15 30 N/A N/A N/A N/A	Lateral Shift Taper 0 15 30 70 60 90 100 110	Merge Taper 15 30 60 115 130 145 160 180	

*Local Traffic Services (LTS), accepts no liability for the implementation or execution of this TCP unless undertaken by Authorised (LTS) personnel. All Traffic Control plans are copyright / Property of (LTS) & are not transferable unless Authorised by (LTS).
 ** This plan remains the property of (LTS). ** This TCP is not to scale. ** This TCP Complies with Australian Standards 1742-3 and the RTA Traffic Control at Work Sites Manual.