
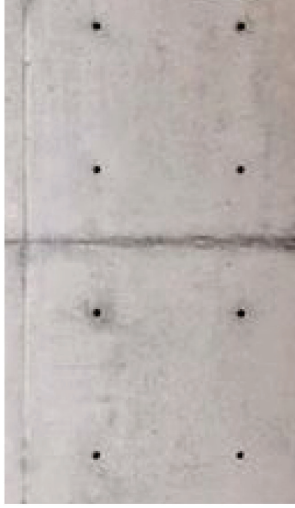
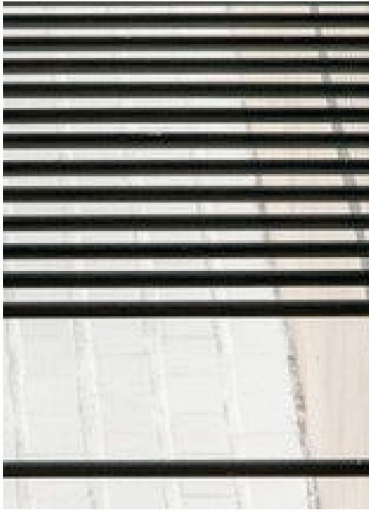
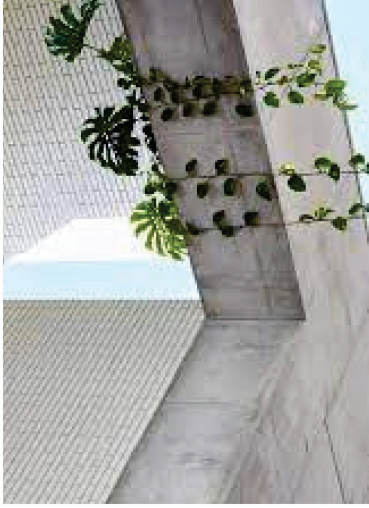


Attachment B3

Selected Drawings

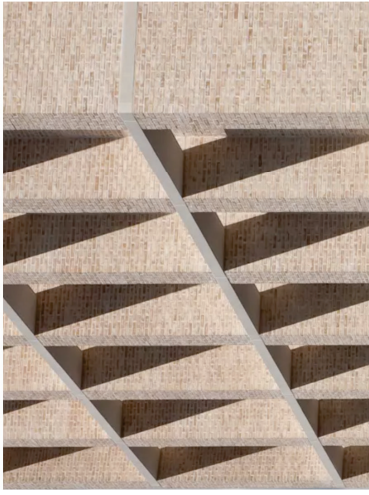


A HANDMADE PETERSONS DANISH CHARCOAL BRICK D99(90%), D58(10%)

B HANDMADE PETERSONS DANISH GREY BRICK D71

C OFF FORM CONCRETE - COLOUR 2C (GREY)

D & E GREY PAINTED CUSTOM STEEL BALUSTRATE

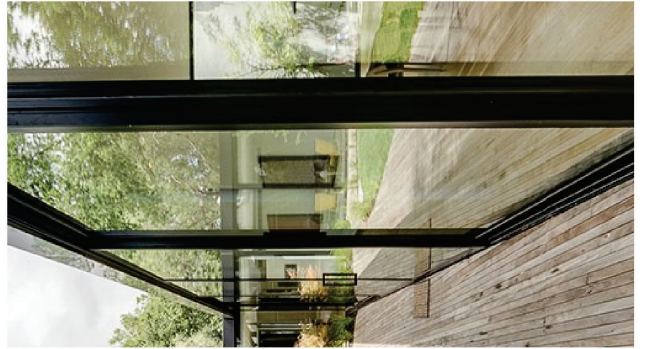

F CHARCOAL GREY ANODISED ALUMINIUM WINDOW GLAZING

DAVID MITCHELL ARCHITECTS
t: 8879 6880
e: mail@dmitchellarchitects.com.au
www.davidmitchellarchitects.com.au
NSW architect reg. no. - 81717

project: 95 MACCLEAY ST, POTTS POINT

client: TEMET PTY LTD

job no. 3186

drawing: MATERIAL PALETTE

scale: 1:100 @A3

drawing no. DA - 2015
date: 22.11.23
drawing issue: F



drawing no. DA 1601
 drawing issue: F
 date: 22.11.23
 scale: 1:100 @A3
 drawing issuer:

project: 95 MACLEAY ST,
 POTTS POINT
 client: TEMET PTY LTD
 job no. 3186

DAVID MITCHELL ARCHITECTS
 t: 8579 6880
 e: mail@dm.aarchitects.com.au
 c: 11/111 macleay street, potts point, nsw
 australia
 nsw architect reg no. - 50177