
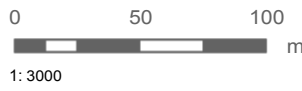



Attachment A

<h2>Identification Plans</h2>

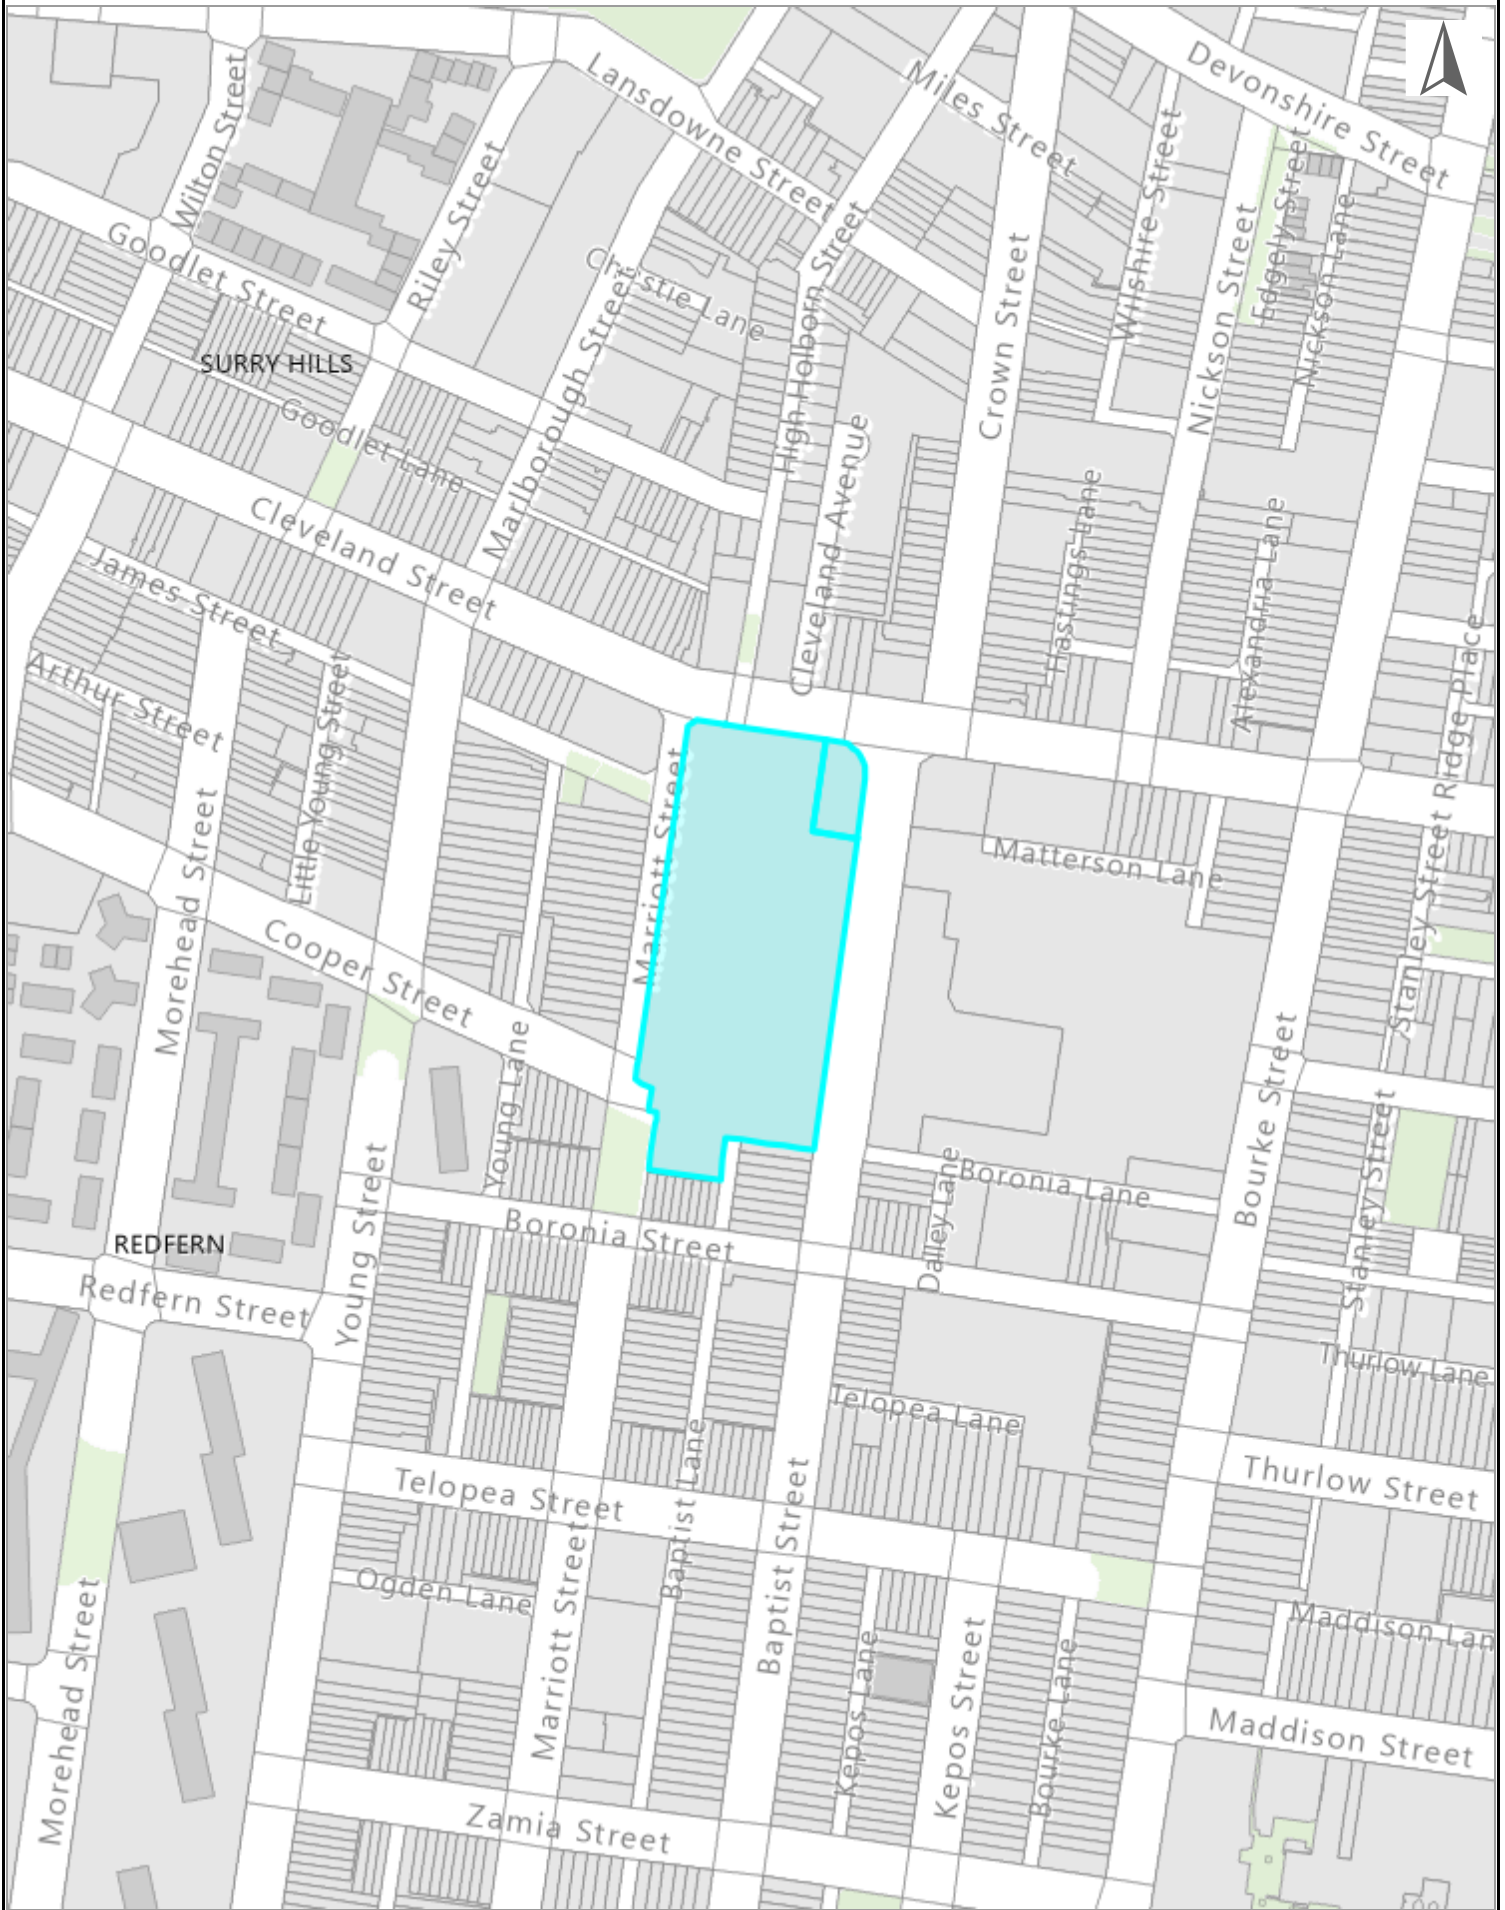

Proposed Plan of Subdivision - Dedication Lots 5 and 7 adjoining Baptist Lane

310 APPROVAL 13
 DWG No. - 2001 - Flow Plan - Lower Ground
 RECEIVED 17/04/2025

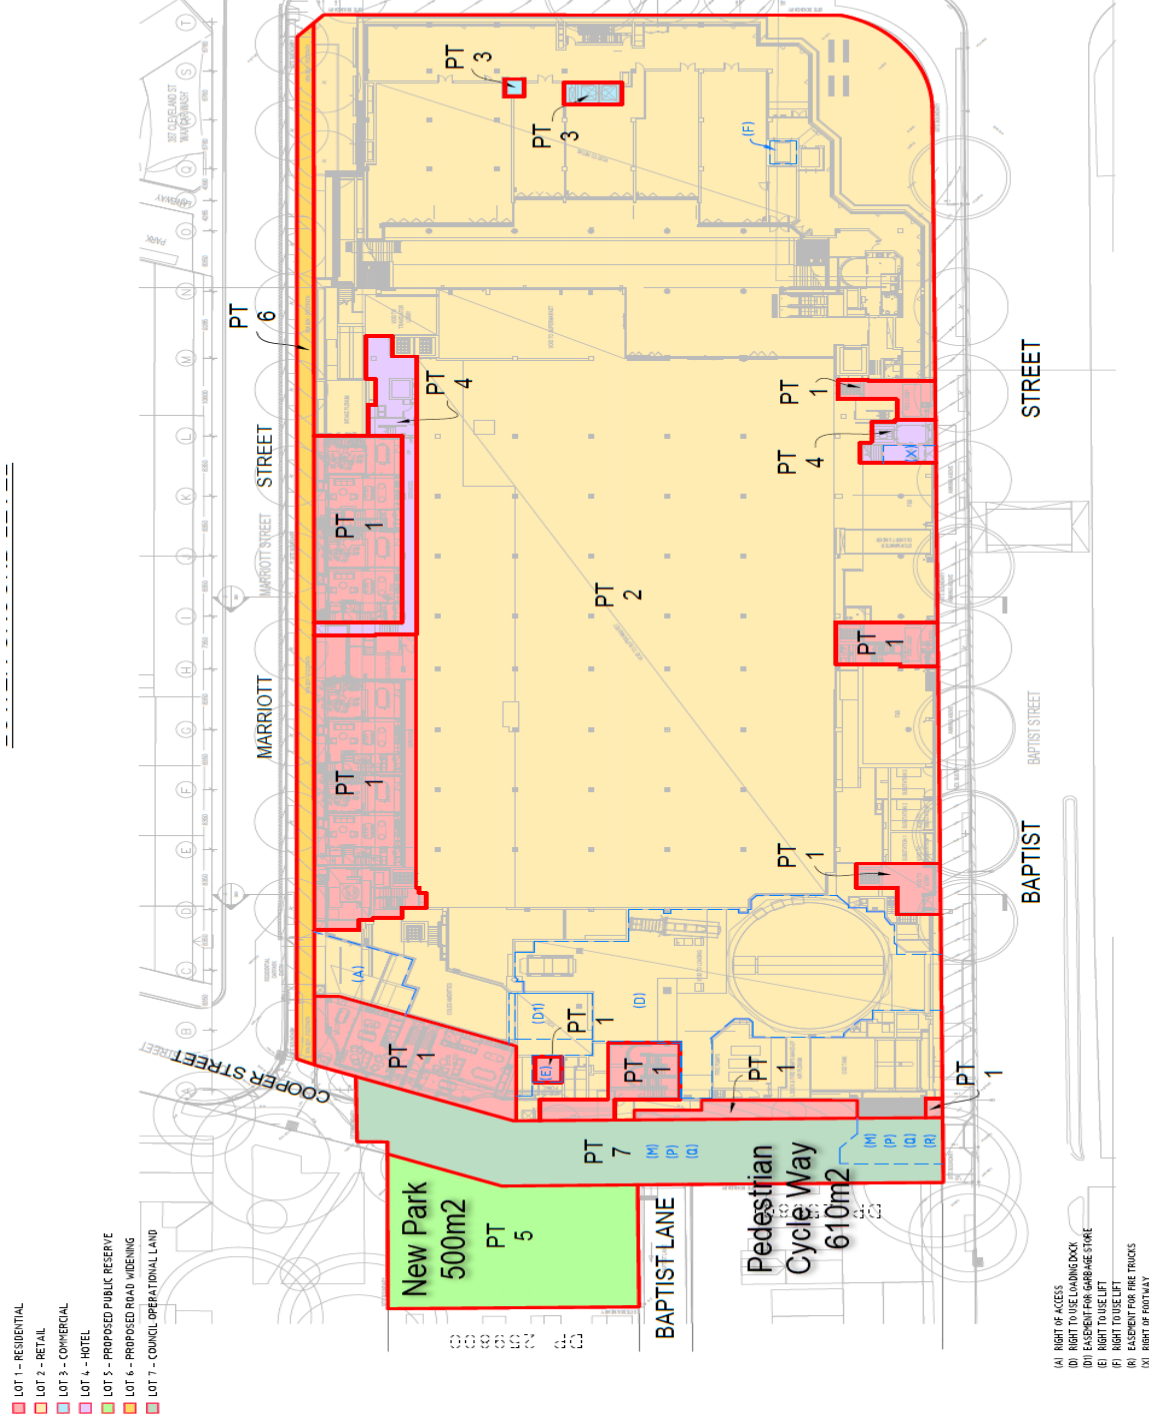

PRELIMINARY PLAN
 PREPARED BY
 SCIENCE WILLIAMS