



Attachment B

Selected Drawings

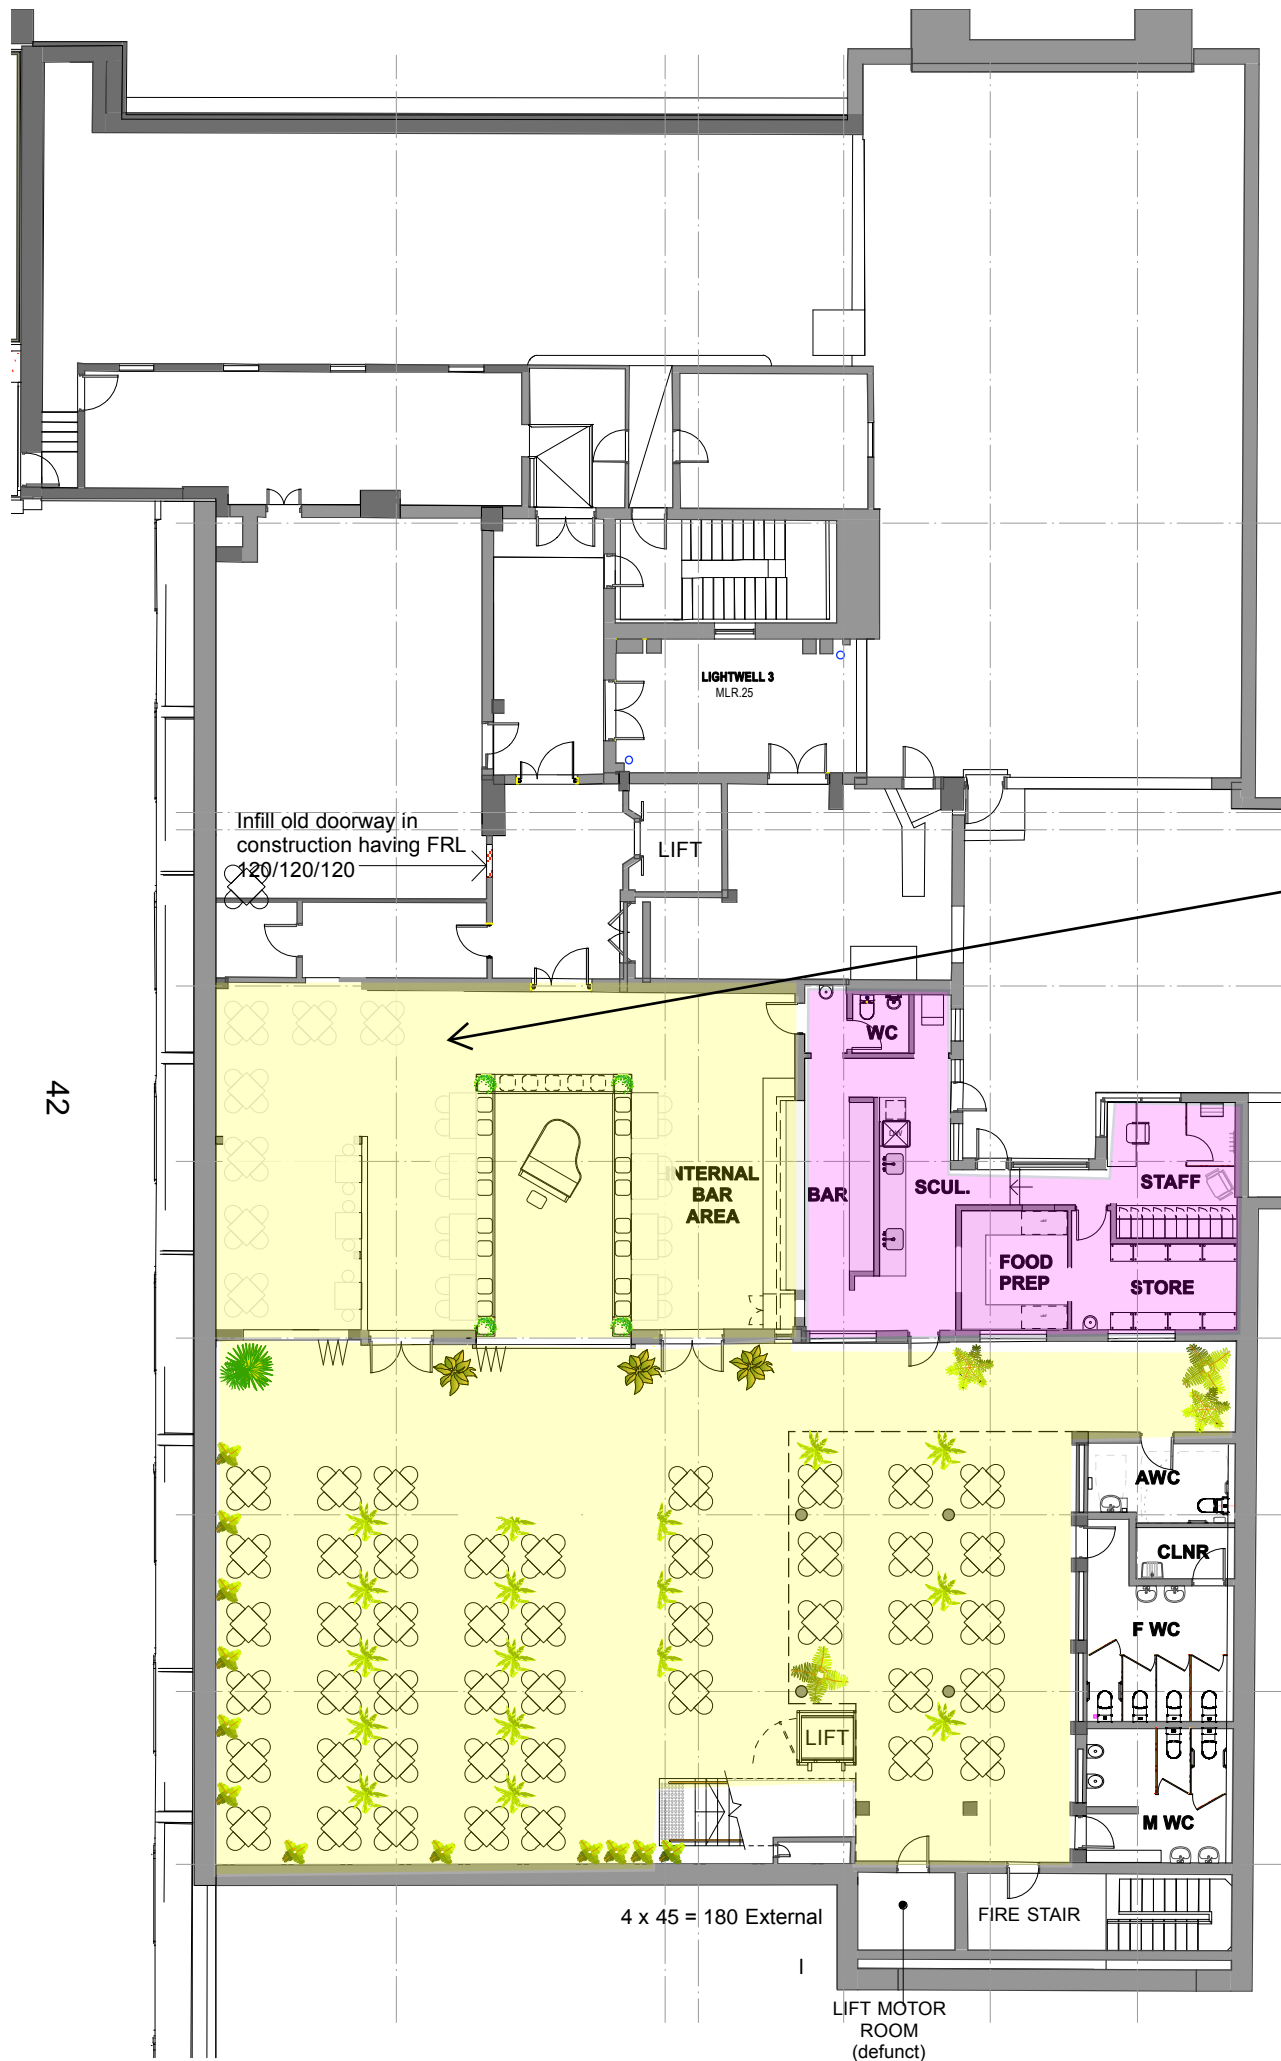

COURTYARD LEVEL PLAN

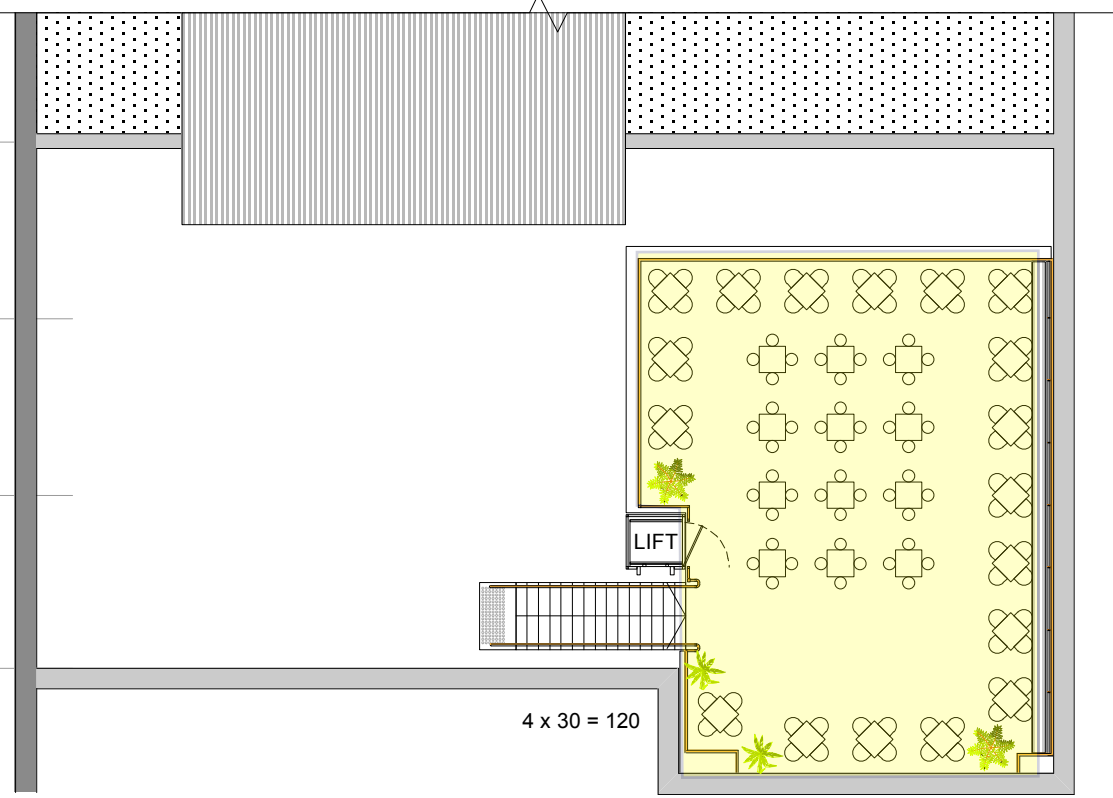

OBSERVATION DECK PLAN

SEATING SUMMARY

External Courtyard	=180
External Observation Deck	= 120
TOTAL	= 300

GENERAL NOTES:
 The Contractor shall check all figured dimensions before commencing work. Figured dimensions shall take preference over scaling. If the Contractor is in any doubt as to the intent of any information shown or indicated on this drawing, the advice of the Architect shall be sought before commencement of work.

© 2018 DTB Architects Pty Ltd

REVISIONS

P1 17.10.23 Issue for discussion

P2 9/01/2024 DA Update

FOR DISCUSSION
NOT FOR CONSTRUCTION

PROJECT TITLE
NEW ROOFTOP BAR
 at:
STATE LIBRARY OF NSW
MACQUARIE ST, SYDNEY,
NSW 2000
 for:
STATE LIBRARY OF NSW

DRAWING TITLE
SEATING PLAN

DTB ARCHITECTS PTY LTD
 FLOURMILL STUDIOS
 Studio 104 / 3 Gladstone Street
 Newtown NSW 2042
 PO Box 341
 Newtown NSW 2042
 p. (+61 2) 9565 5300
 f. (+61 2) 9565 5400
 e. chris@dtbarchitects.com.au

ACN: 074 688 289
 ABN: 76 074 688 289

Nominated Architect
 Christopher Dunkerley
 Reg. No. 4694

SCALE:	1:200 @ A3	
DRAWN BY:	CD	
CHECKED:	CD	
PROJECT NO:	2210	
THIS ISSUE:	17.10.23	
FIRST ISSUE:	17.10.23	DWG NO: 02 REVISION: P1