

Attachment B

Concept Design

DIXON STREET PUBLIC DOMAIN UPGRADES



Concept Design

Inviting energy flow, respecting tradition, celebrating culture

SCOPE ELEMENTS

Restoration of the Gates

A separate project running in parallel with close coordination

Uses and services

Lighting and electrical service upgrades to support events such as the Friday Night Markets

Paving Inserts

For a new creative overlay that brightens the street

Creative lighting

For vibrancy, cultural expression, and a changing program

Furniture and public domain elements

For more comfort, a variety of seating options, and a unique identity

Tree management



To better balance sunlight and shade



Trees

TREES

Opening up the canopy to balance light and shade

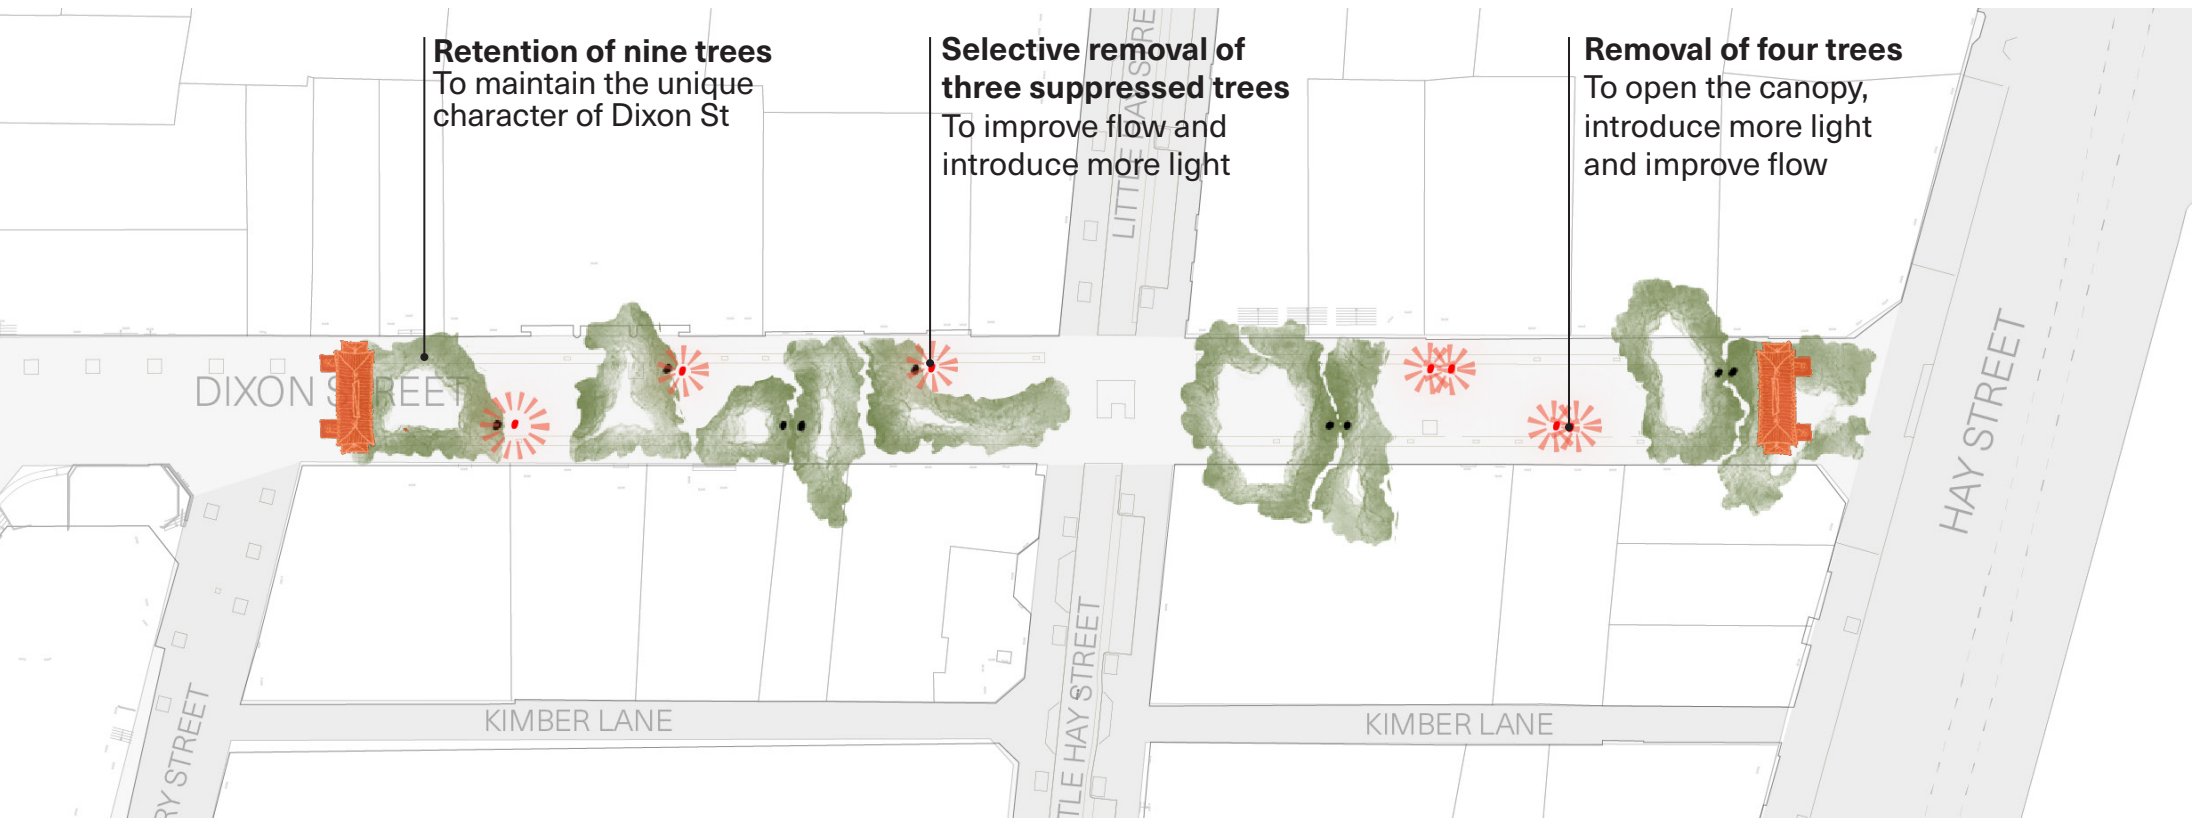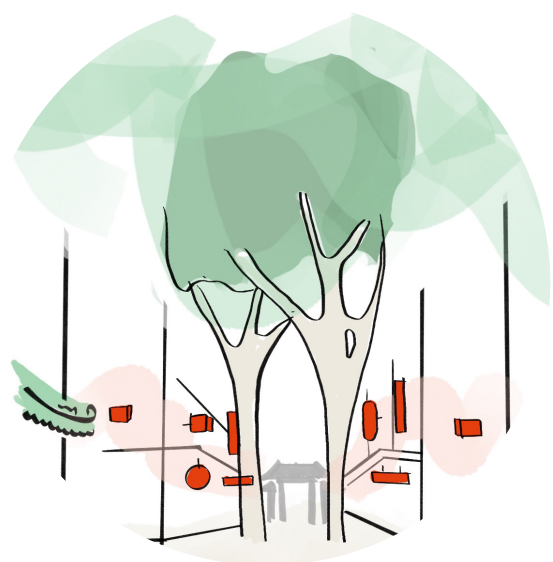

Retention of nine trees
To maintain the unique character of Dixon St

Selective removal of three suppressed trees
To improve flow and introduce more light

Removal of four trees
To open the canopy, introduce more light and improve flow


Public Domain



SEATING
Increasing public seating opportunities




PAVING
Paving inserts to encourage and guide movement through the street.

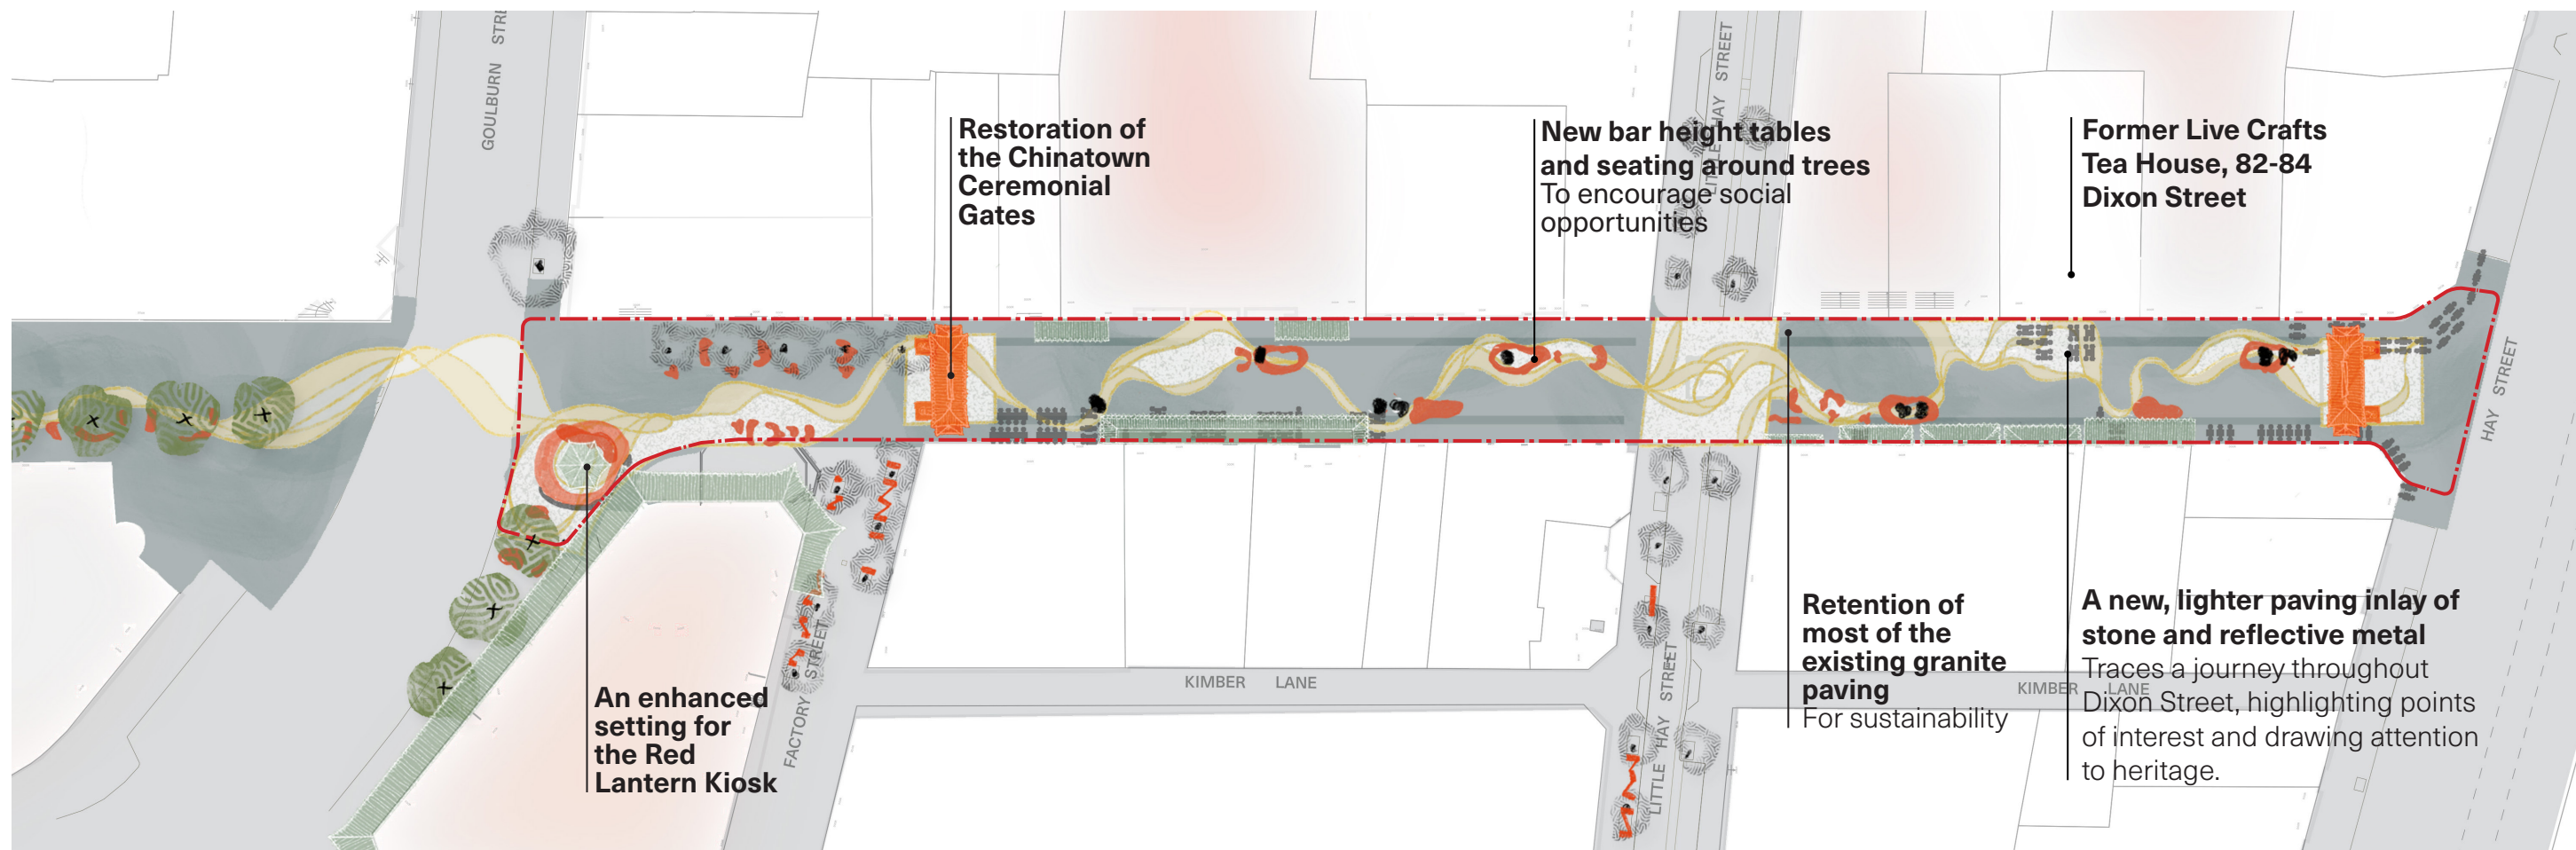


Paving


Paving Model 1:100

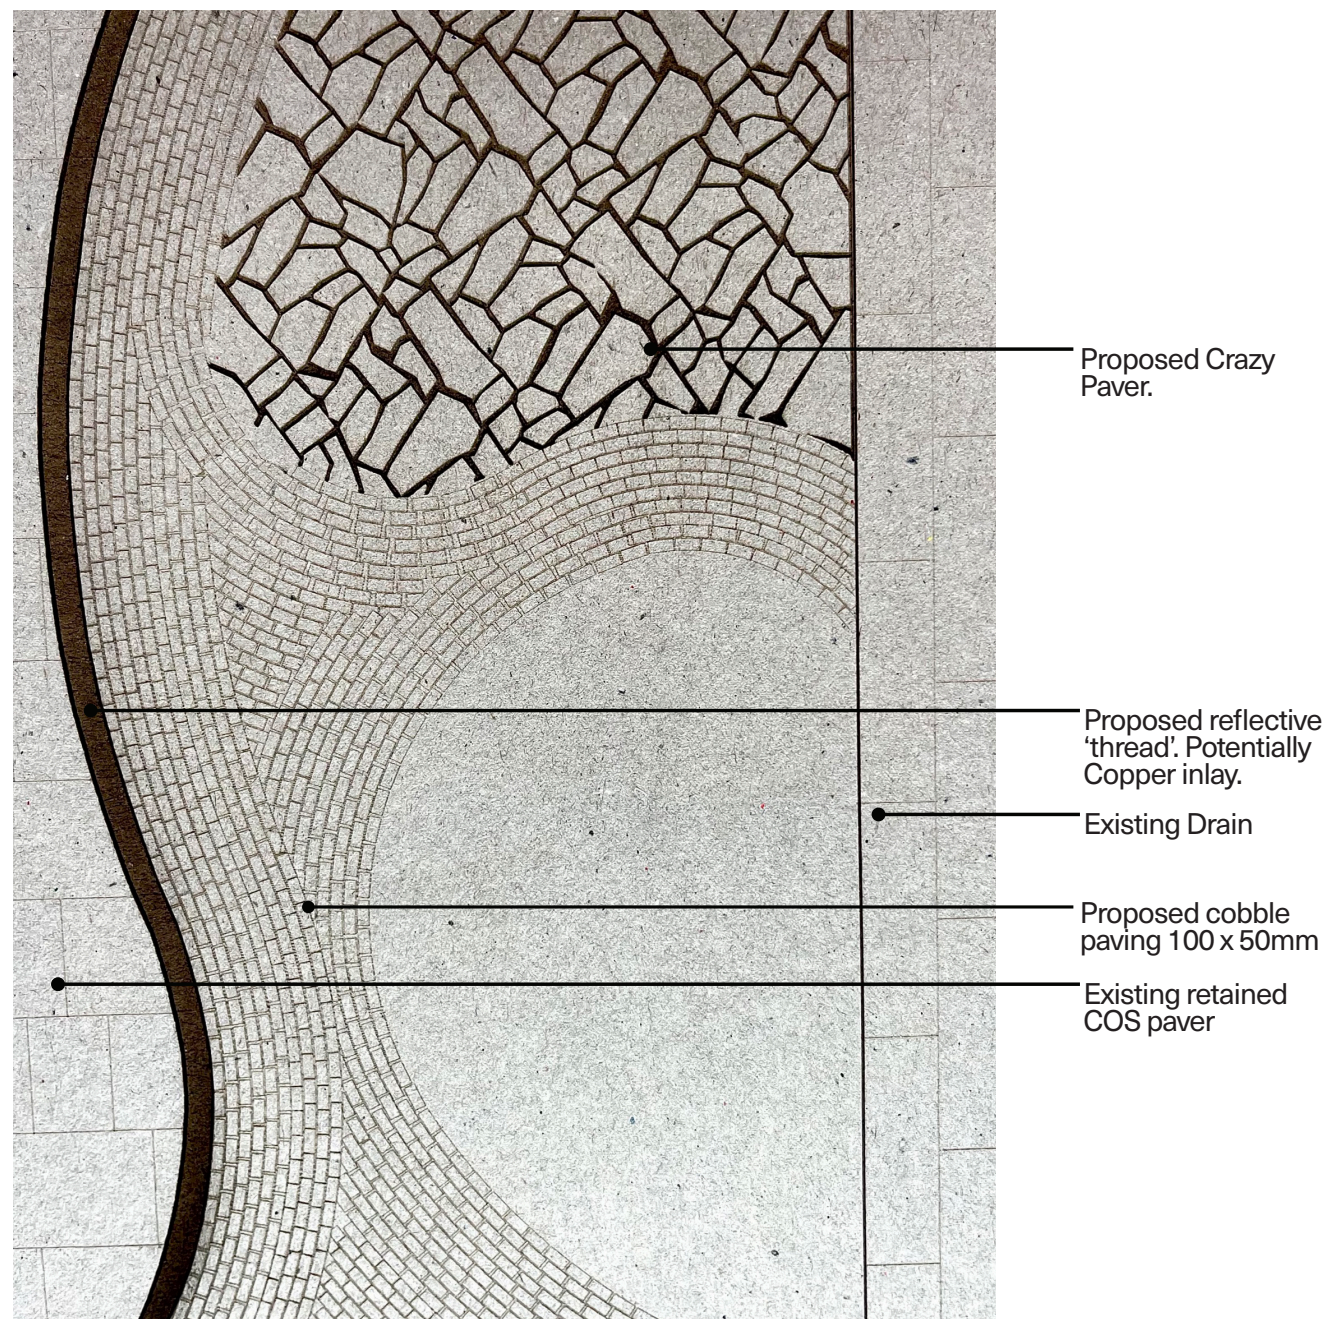


Paving Model 1:25

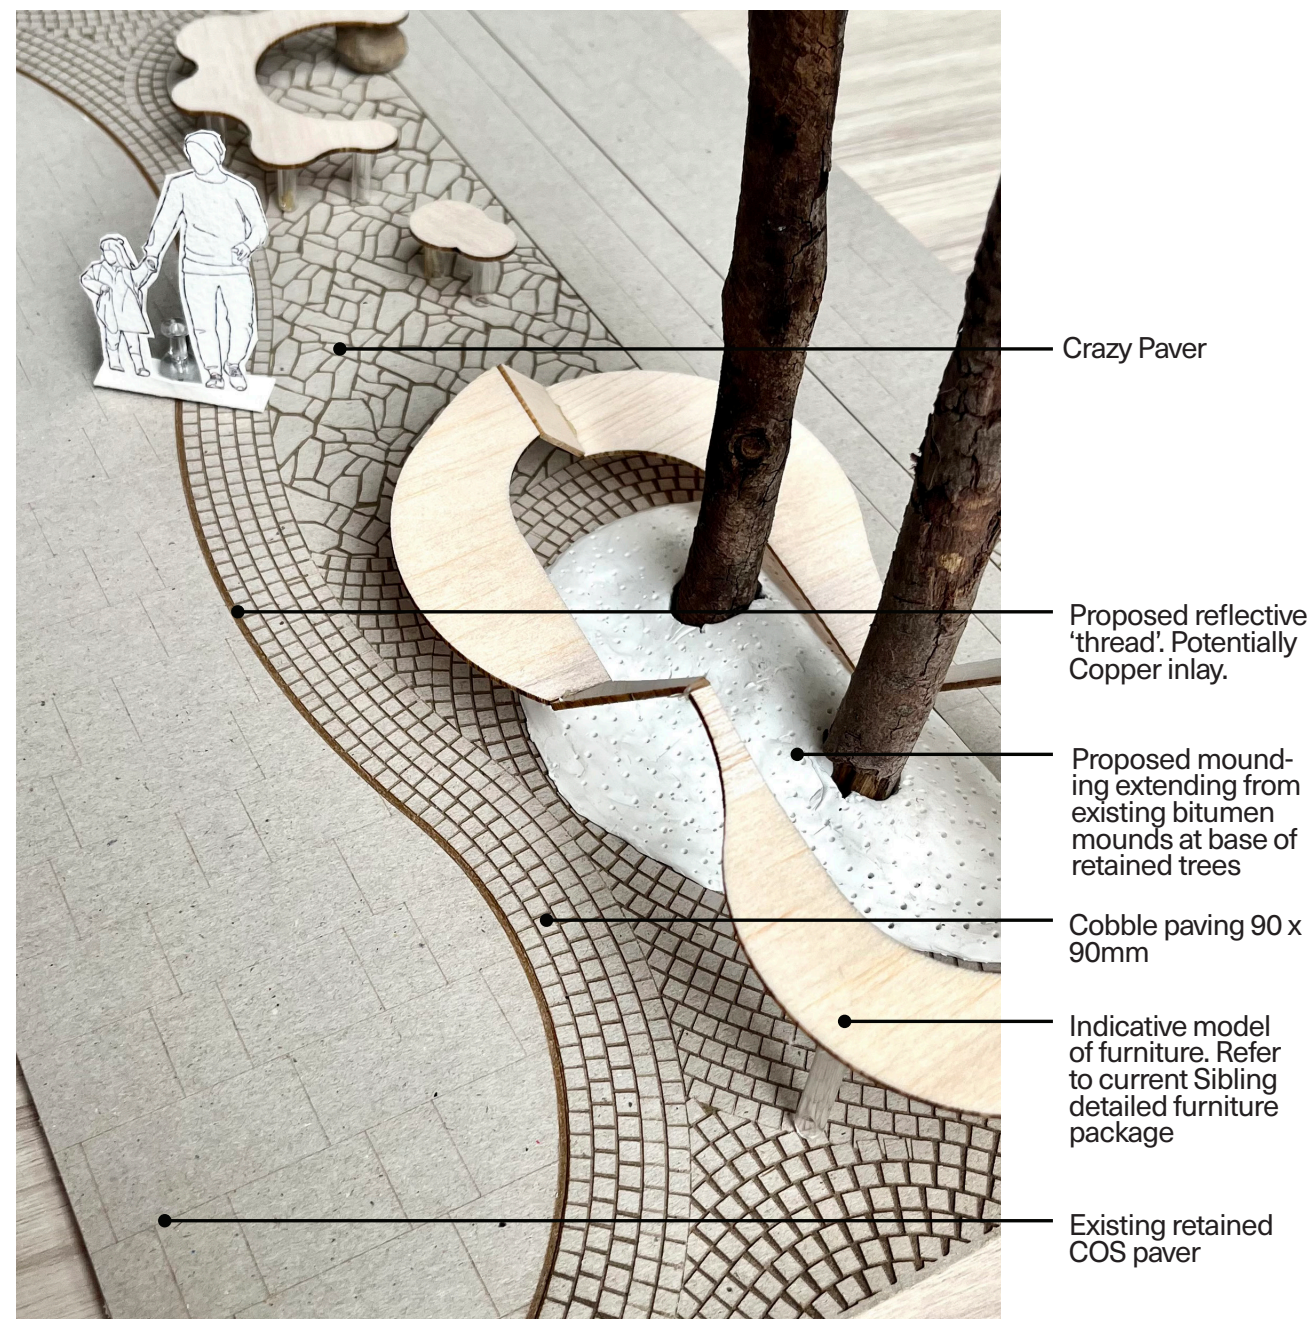


Paving Materials

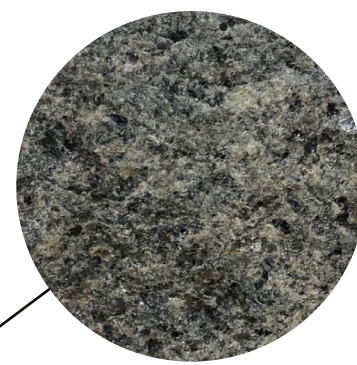


Body Paver
Austral Verde
 Standard COS dimensions
 (nom 450mm x 900mm)

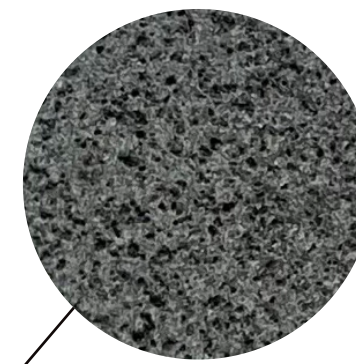


Ribbon Paving
Blue Stone
 Soft, Absorptive
 finishes to ribbon

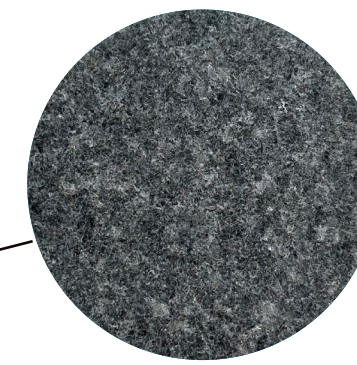


Existing drain stone
Austral Black
 900mm x 300mm

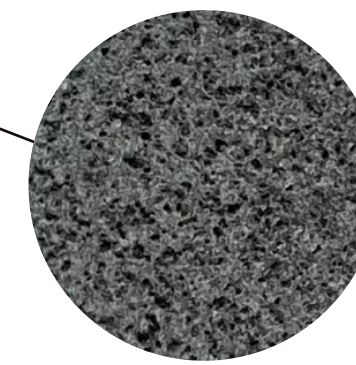

Crazy Paver
Blue Stone
 Reused Austral verde
 from removed paving
 zones

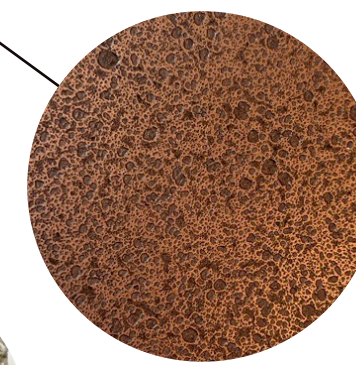

Furniture
*Steel frame with potential
 timber inlays*
 Reflects Lighting
 installation and allows
 furniture to visually float.

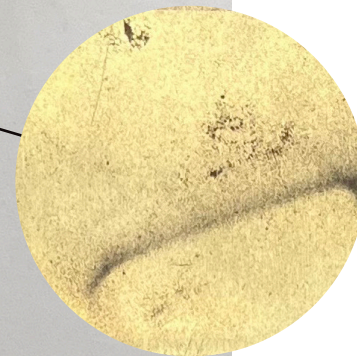


Reflective Inlay
Brass
 Consistent Ribbon along
 the length of the street.




Tree Surround Surfacing
Resin Bonded Gravel
 Flexible to mitigate level
 changes


Furniture

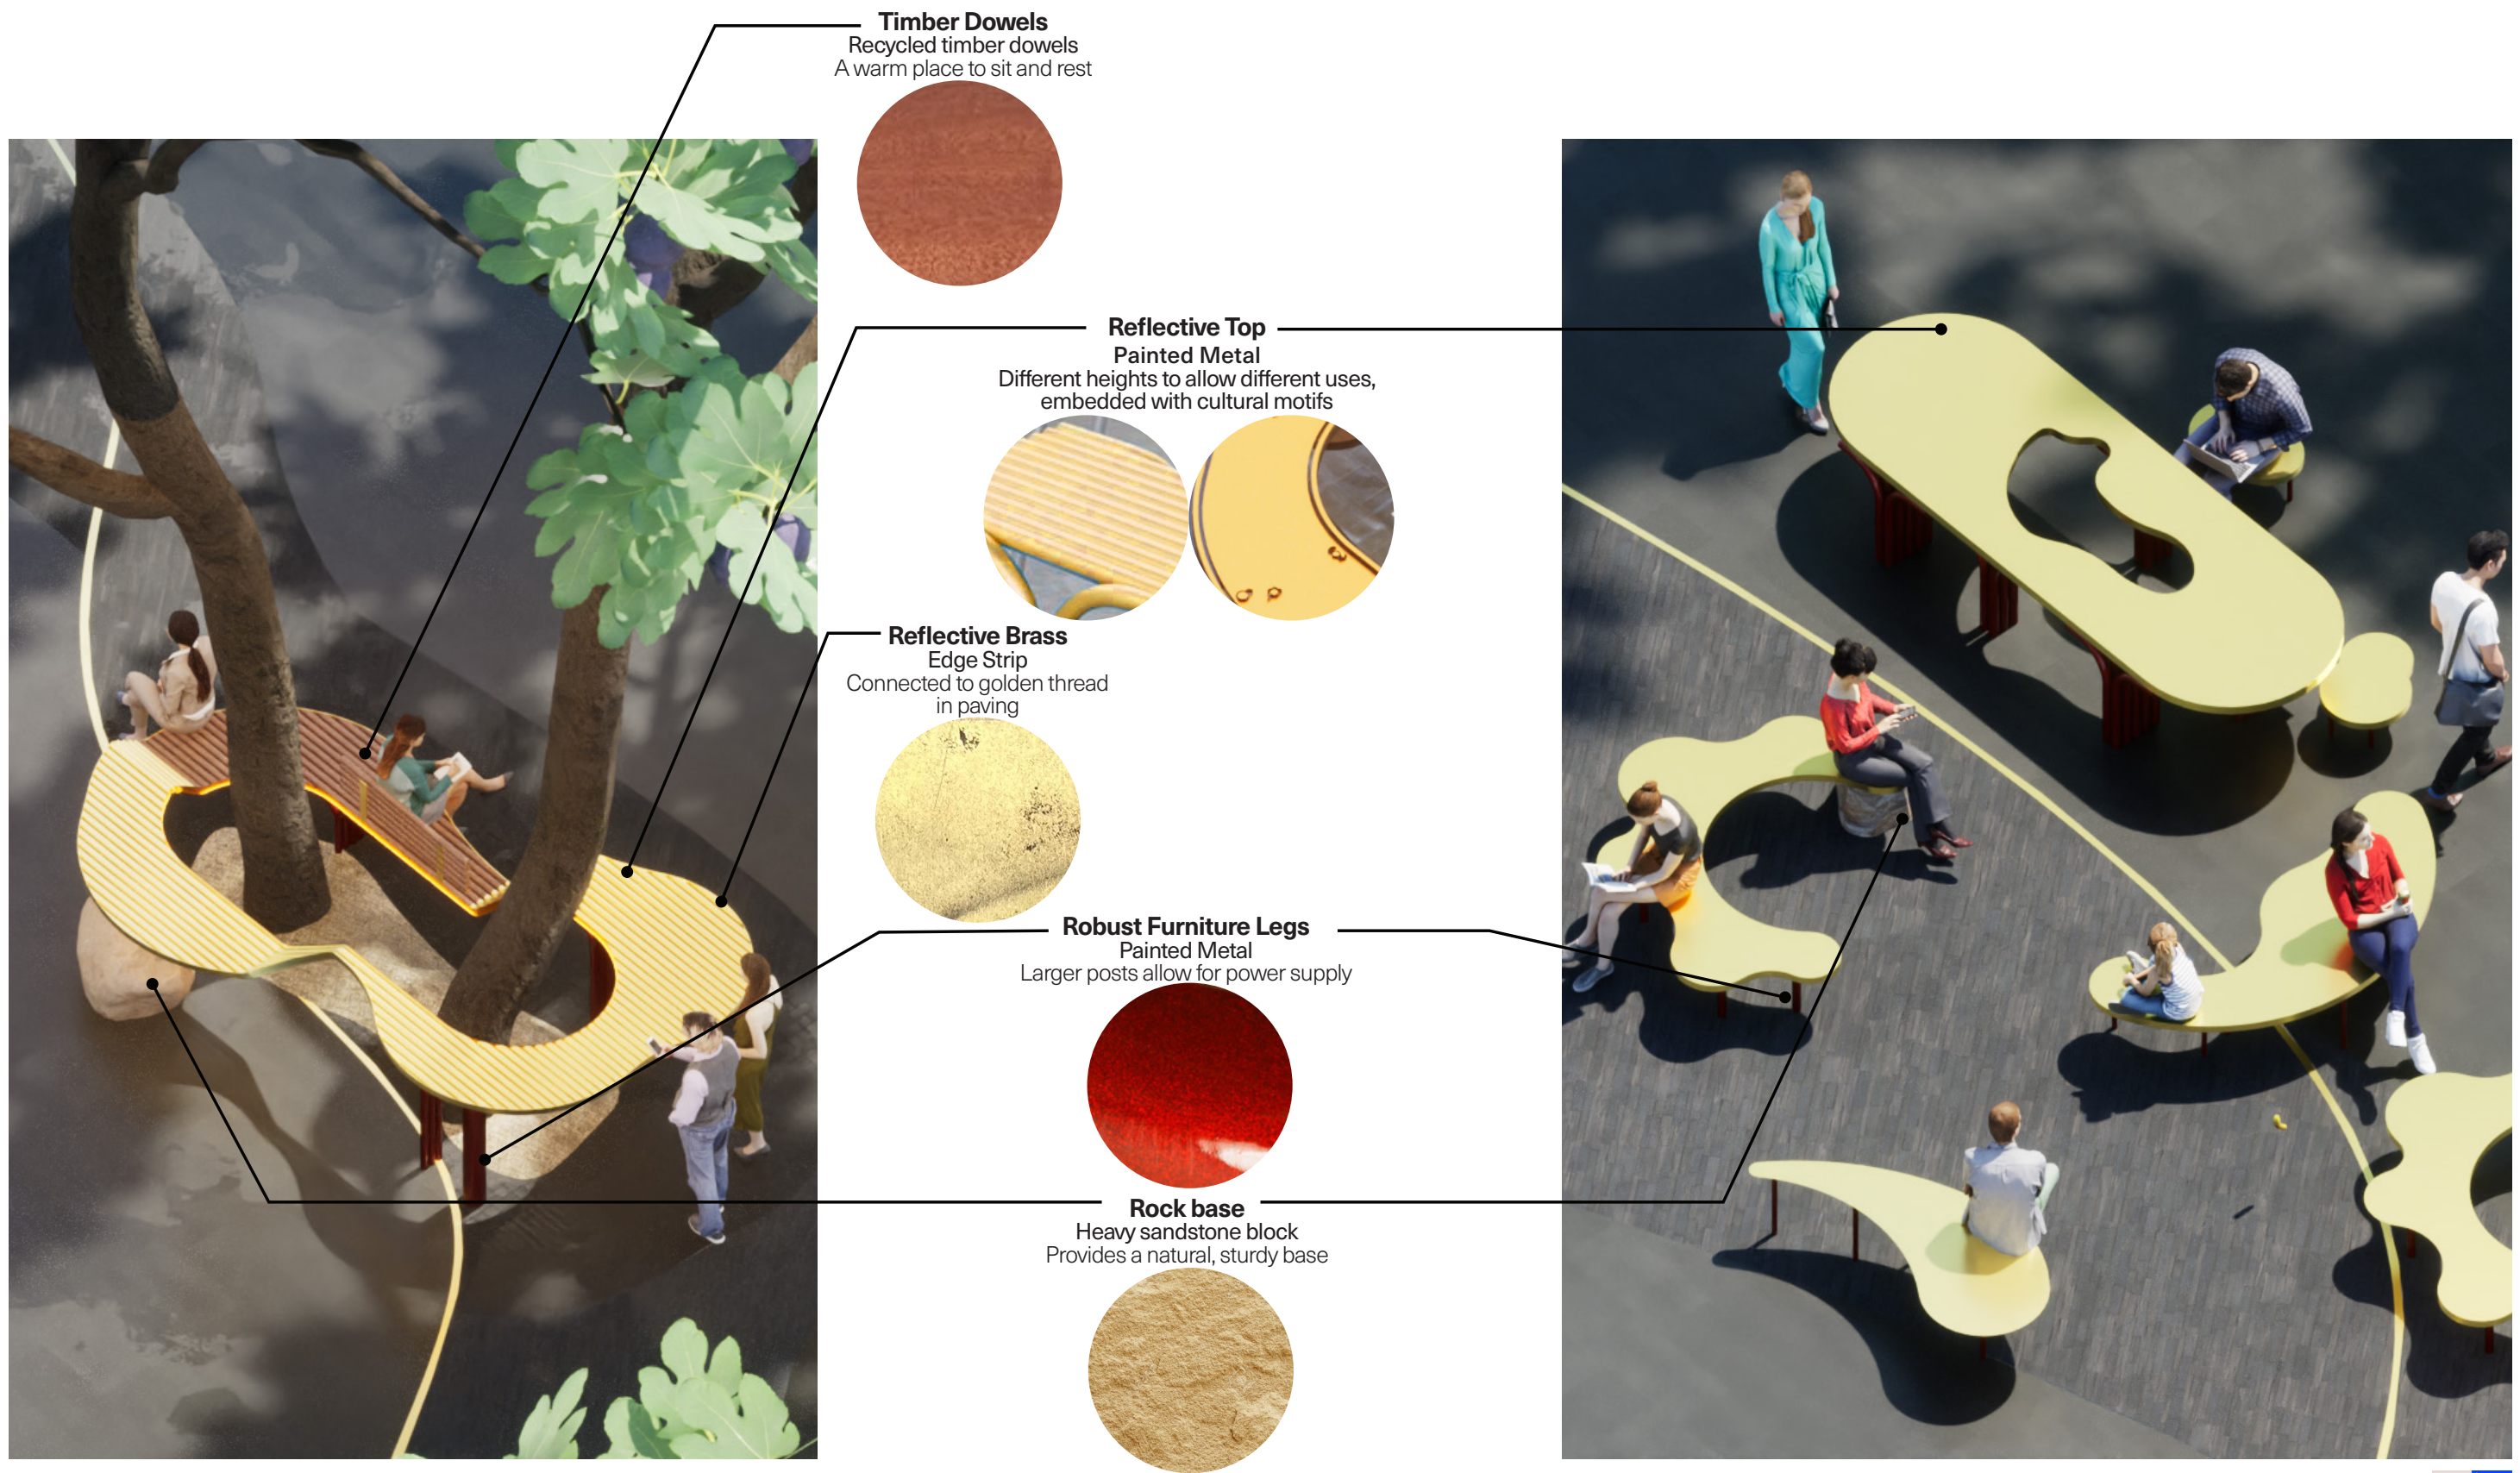

Lighting

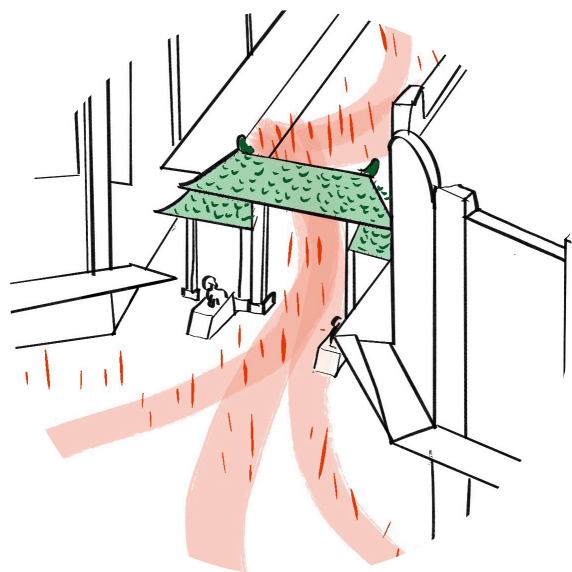

LIGHTING
New creative lighting overlay that invites energy flow through the street and reinforces the traditional Chinatown identity with contemporary elements

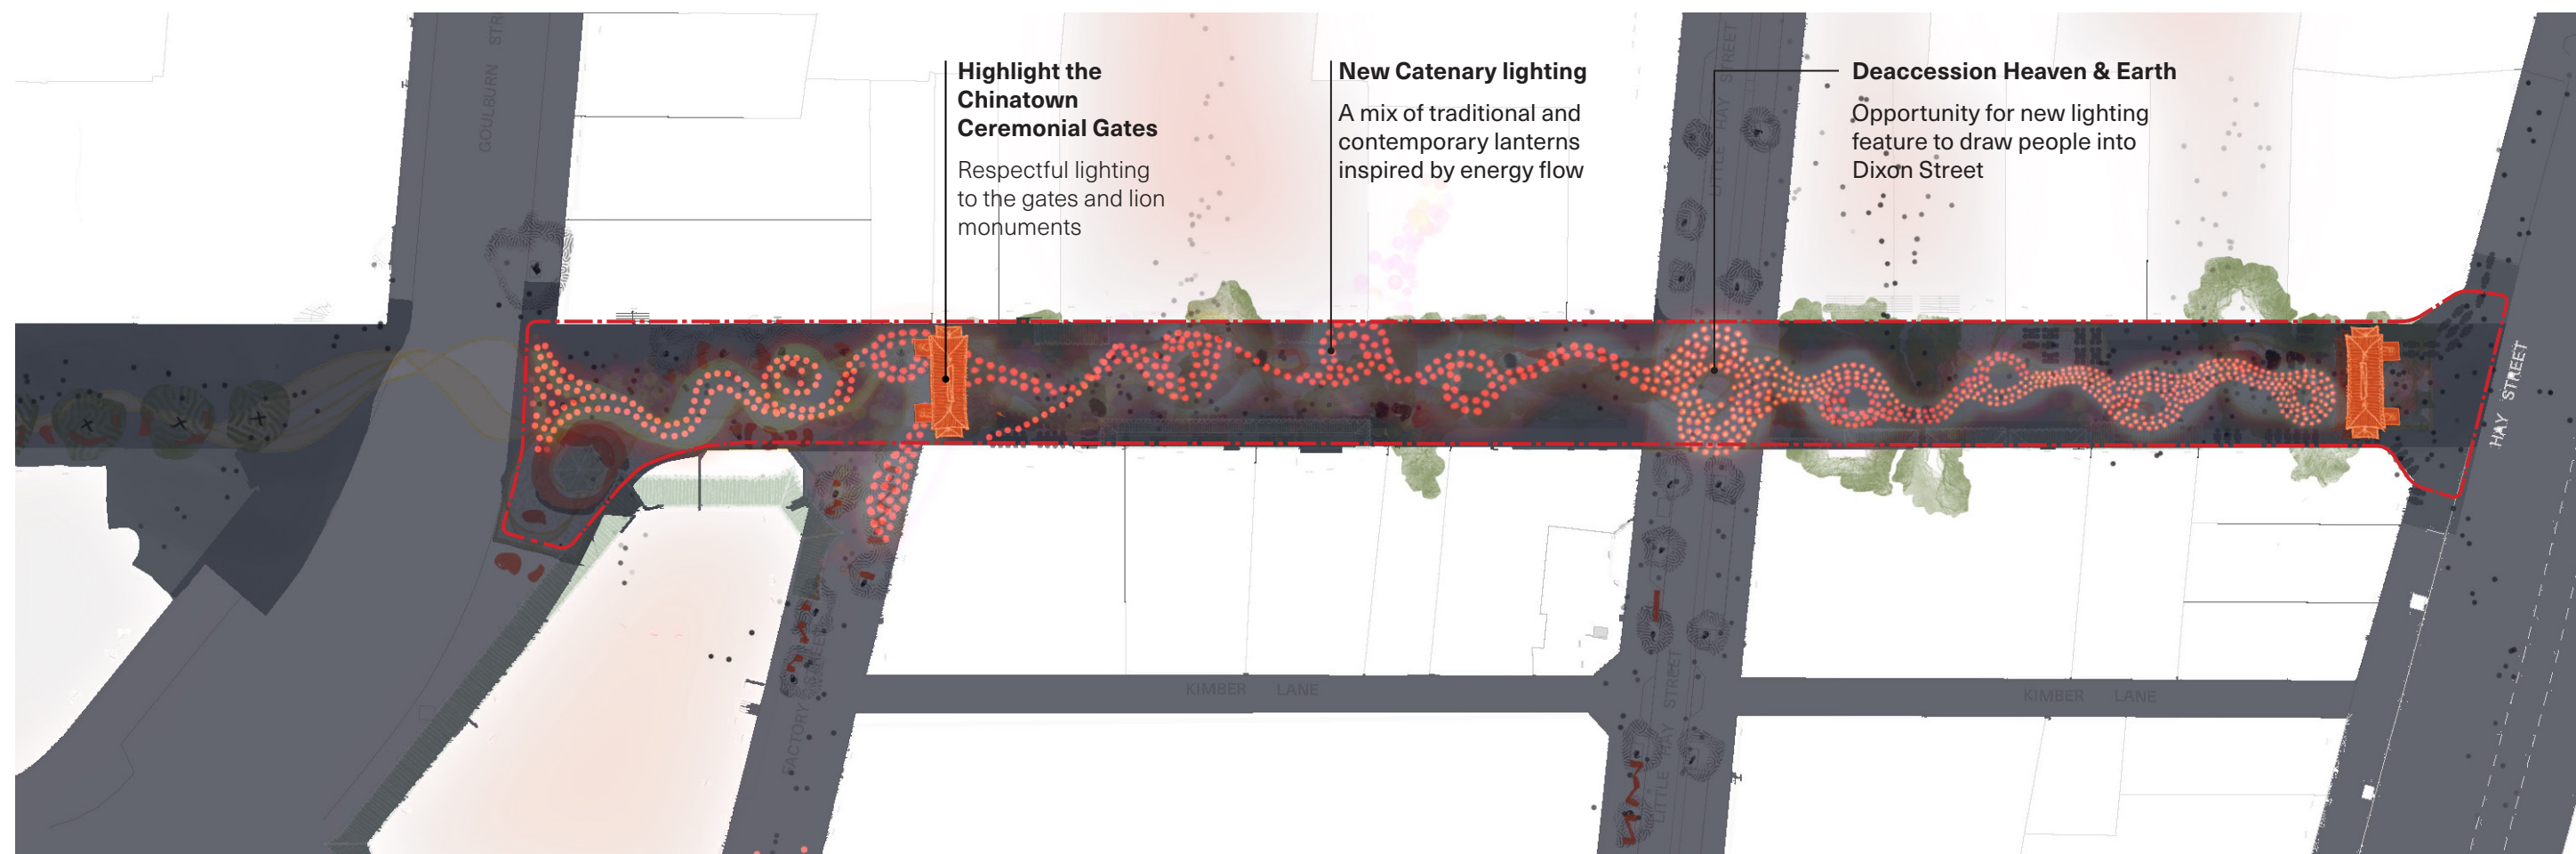

Highlight the Chinatown Ceremonial Gates
Respectful lighting to the gates and lion monuments

New Catenary lighting
A mix of traditional and contemporary lanterns inspired by energy flow

Deaccession Heaven & Earth
Opportunity for new lighting feature to draw people into Dixon Street

Dixon Street Reimagined

