


LEGEND	
	PROPOSED SITE BOUNDARY
	PROPOSED STAGE BOUNDARY
	PROPOSED KERB & GUTTER
	PROPOSED KERB ONLY
	HIT AND MISS KERB
	PROPOSED KERB RAMP
	PROPOSED ASPHALT ROAD
	BB BARRIER LINES 100mm WIDE
	ET EDGE LINE 150mm WIDE
	TB GIVE WAY LINE 300mm WIDE

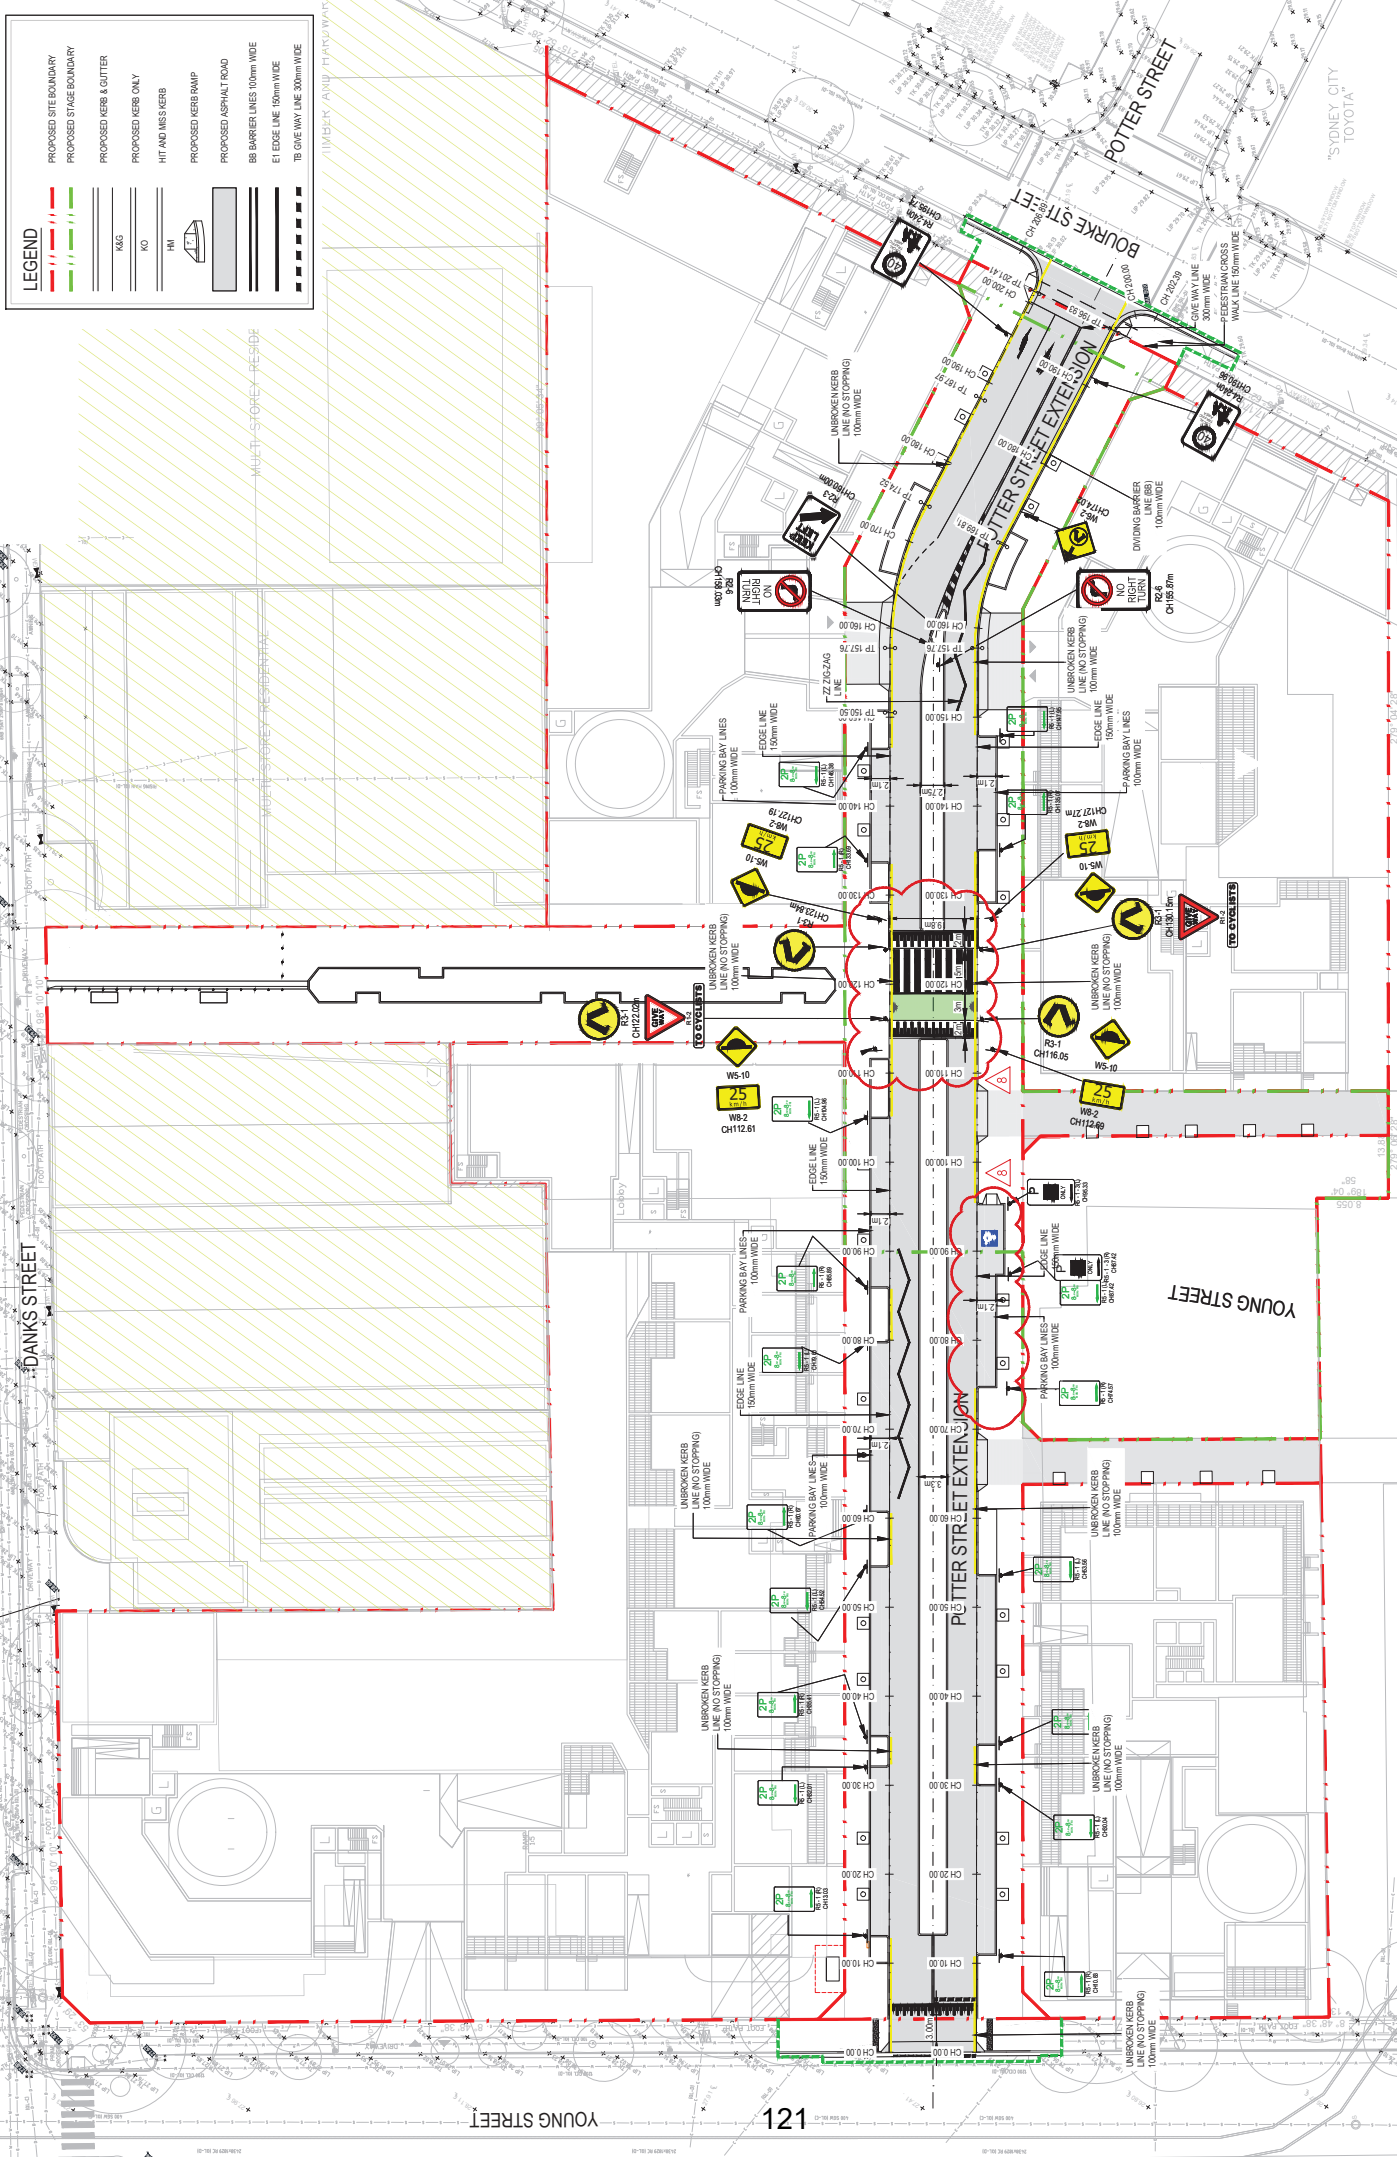

FOR CONSTRUCTION
NOT FOR CONSTRUCTION

AS SHOWN PROJECT NO. 301350931 CI-480-002 DRAWING NO. 9
SCALE @ 1:100 3/13/2024 11:54 PM

YOUNG & BOURKE STREET
SIGNAGE AND LINE MARKING PLAN
- STAGE 2

PROJECT TITLE

JEFFMAN PTY LTD
ARCHITECT/CLIENT

1:300 6 4 2 0 6 12 A1
1:600 1:600

DATE	DESCRIPTION	APPD.	DATE
15/10/24	ISSUED FOR CONSTRUCTION	J.L.	
12/07/24	ISSUED FOR CONSTRUCTION	J.L.	
20/11/23	ISSUED FOR CONSTRUCTION	J.L.	
11/08/23	ISSUED FOR CONSTRUCTION	J.L.	
10/02/23	ISSUED FOR CONSTRUCTION	J.L.	
10/02/23	ISSUED FOR CONSTRUCTION	J.L.	
14/07/23	ISSUED FOR CONSTRUCTION	J.L.	

REV.	DESCRIPTION	APPD.	DATE
8	ISSUED FOR CONSTRUCTION	J.L.	15/10/24
7	ISSUED FOR CONSTRUCTION	J.L.	12/07/24
6	ISSUED FOR CONSTRUCTION	J.L.	20/11/23
5	ISSUED FOR CONSTRUCTION	J.L.	11/08/23
4	ISSUED FOR CONSTRUCTION	J.L.	10/02/23
3	ISSUED FOR CONSTRUCTION	J.L.	10/02/23
2	ISSUED FOR CONSTRUCTION	J.L.	14/07/23