


The Speed Limit of subject road and surrounding streets is:



INSTALL DATE: 09 NOV 2024
INSTALL TIMES: 0800 - 2330
QTY AND TYPE OF HVM AS PER RISK MANAGEMENT/HVM PLAN


PARADISE RESERVE

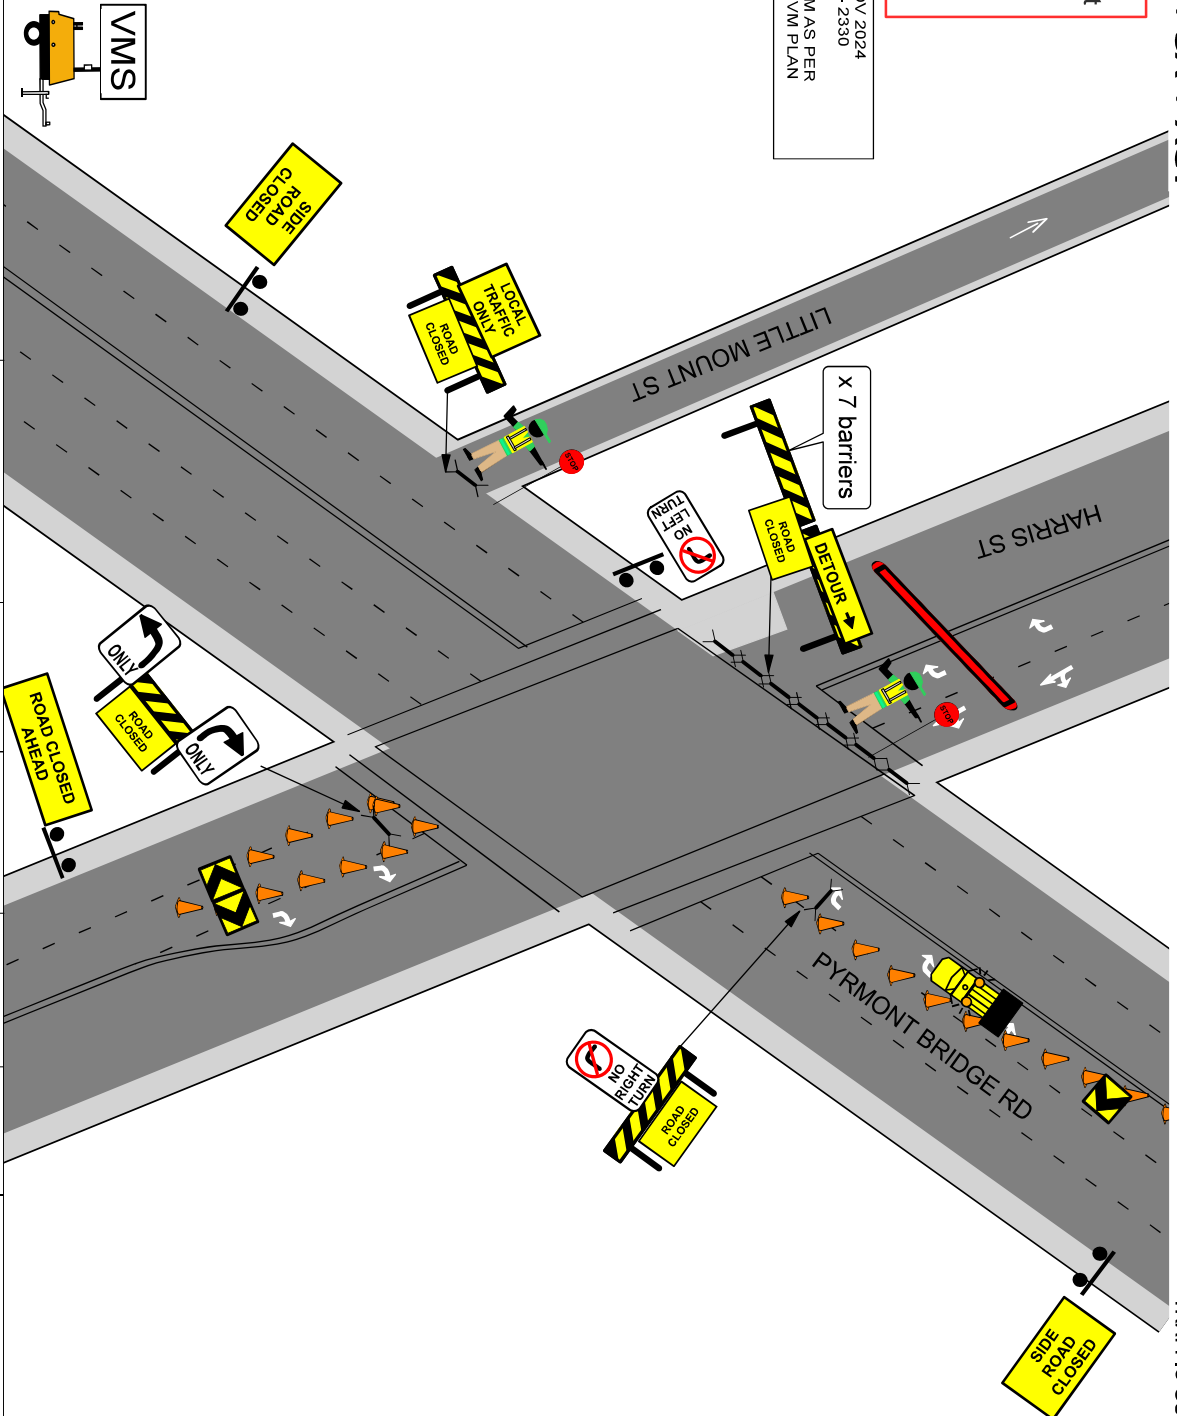


MANIFEST	
ROAD CLOSED	X 4
ROAD CLOSED AHEAD	X 2
LOCAL TRAFFIC ONLY	X 1
SIDE ROAD CLOSED	X 2
ROAD CLOSED AHEAD	X 1
DETOUR	X 1
NO LEFT TURN	X 1
NO RIGHT TURN	X 1
ONLY (Left)	X 1
ONLY (Right)	X 1
ROAD AHEAD CLOSED	X 1
ROAD CLOSED	X 2
CONES	X 45
BARRIERS	X 10
VMS	X 1

NOTES:
1. THIS TRAFFIC GUIDANCE SCHEME HAS BEEN DRAWN IN ACCORDANCE WITH AS 1742.3 AND
2. TRAFFIC CONTROL WORKSHEETS, MANUAL, VCI, IN LINE WITH THIS TGS, MODIFICATION MAY
BE MADE BY PERSONS HOLDING A RMS 'PATZTP' QUALIFICATION ONLY.
3. ALL SIGNS AND DEVICES USED MUST COMPLY WITH AUSTRALIA STANDARD AS1742.3
4. THIS DOCUMENT IS COPYRIGHT / PROPERTY OF CATO LOGISTICS PTY/LTD. THIS
DRAWING SHALL ONLY BE USED FOR THE PURPOSE FOR WHICH IT IS INTENDED.
UNAUTHORISED USE OF THIS DRAWING IS PROHIBITED

© COPYRIGHT

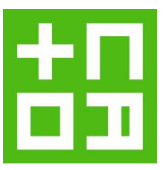

COUNCIL:		DRAWN BY:		AUTHORISED BY:		DATE:		PROJECT:	
City of Sydney		KATERINA STEWART		KIERRAN CATO		04/04/2024		SYDNEY STREETS	
APPROVAL REQUIRED:		CERT:		CERT:		ORIGINAL SIZE:		CLIENT:	
LOCAL		X		TCT 00399300		TCT 0040880		Harris St, Pyrmont	
STATE		X		K, Stewart		NTS		City Of Sydney	
OTHER				Kumara				CONTACT:	
								Glen Woolgar	
								PHONE:	
								0414 733 705	
								TYPE:	
								TCP	
								REV:	
								7.0	
								PLANNING:	
								SSP-1	
								VARIANT	
								(A)	

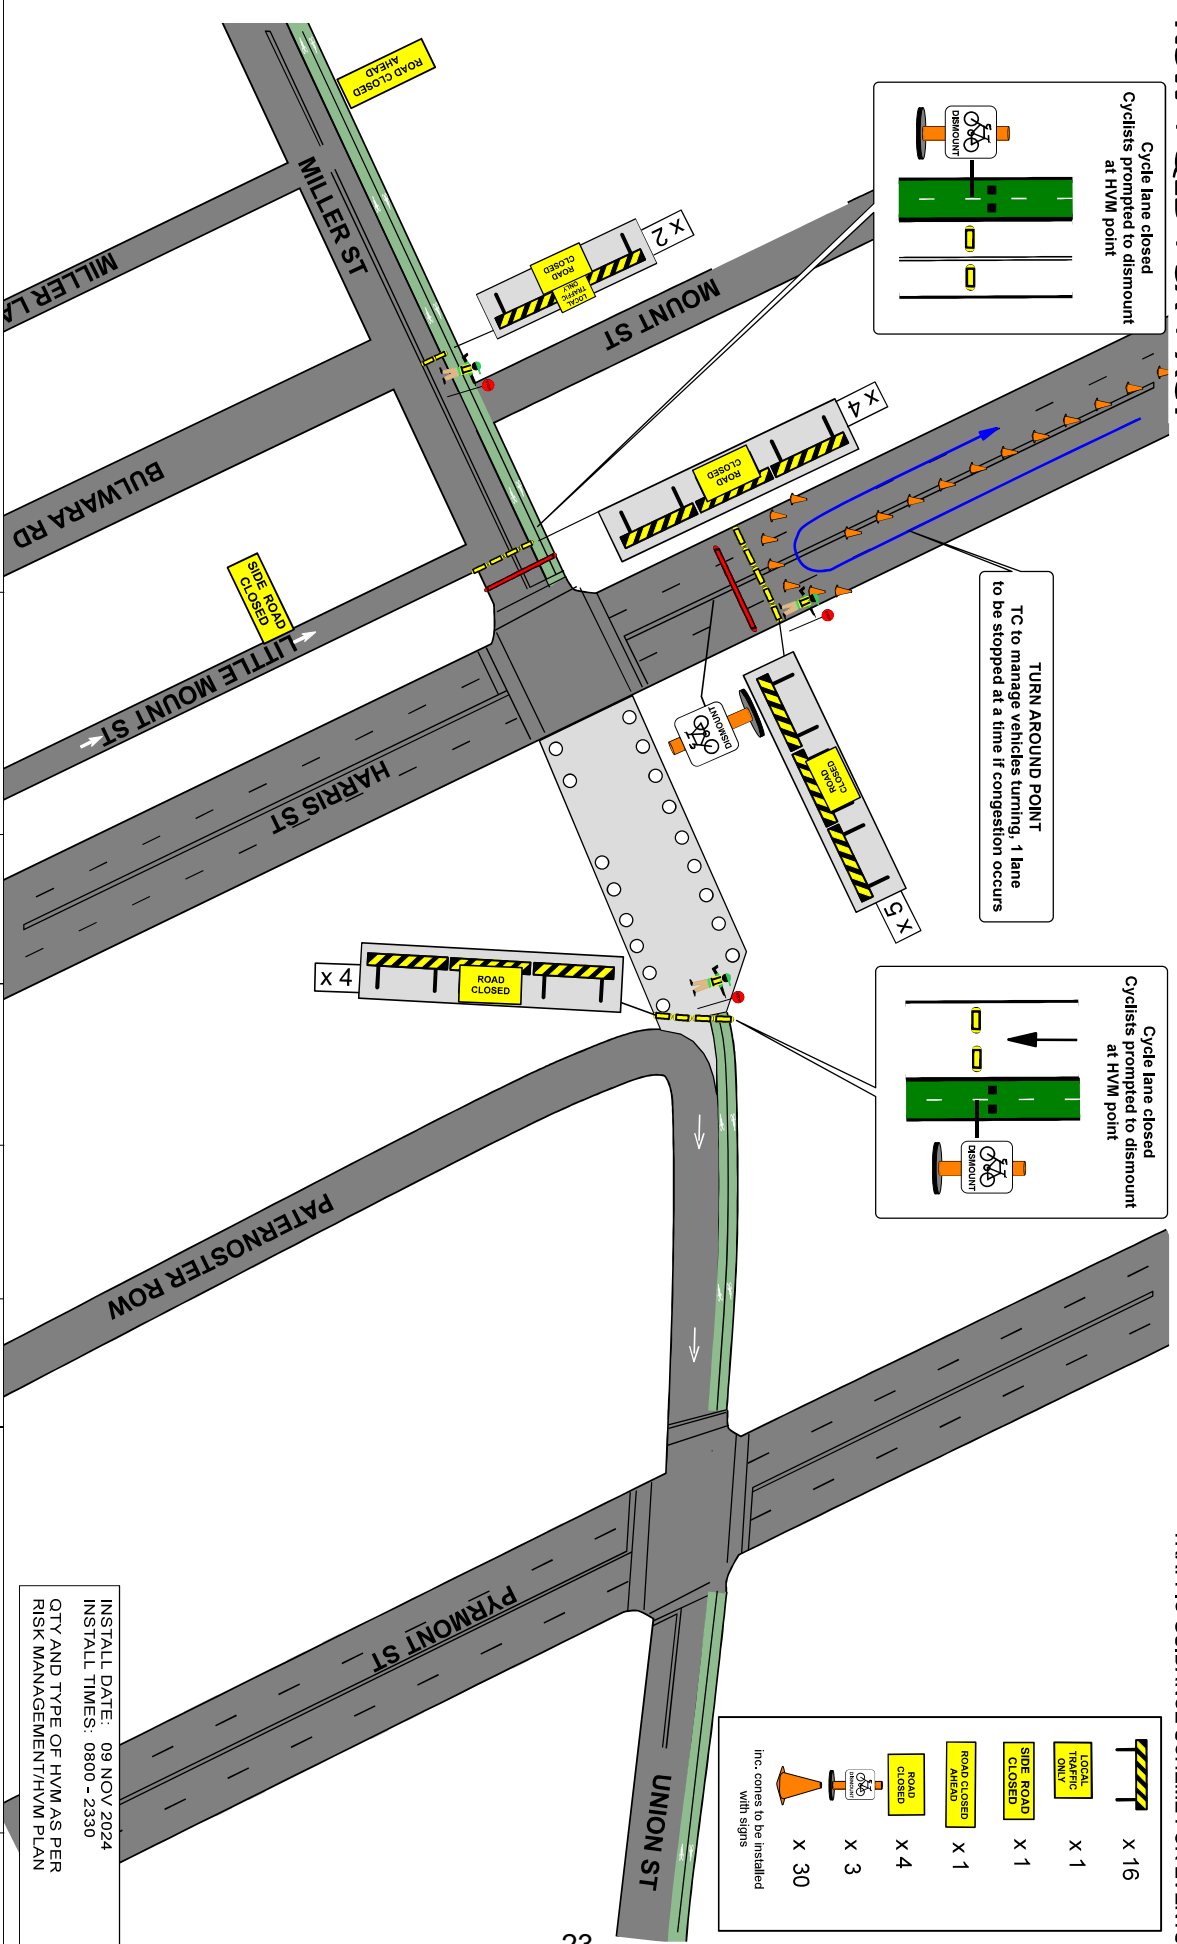


	X 16
	X 1
	X 1
	X 1
	X 4
	X 3
	X 30

Inc. cones to be installed with signs

INSTALL DATE: 09 NOV 2024
INSTALL TIMES: 0800 - 2330
QTY AND TYPE OF HVM AS PER
RISK MANAGEMENT/HVM PLAN

NOTES:	
1. THIS TRAFFIC GUIDANCE SCHEME HAS BEEN DRAWN IN ACCORDANCE WITH AS 1742.3 AND	
2. TRAFFIC CONTROL WORKSITES, MANUAL VEHICLE WITH THIS TGS, MODIFICATION MAY	
BE MADE BY PERSONS HOLDING A RMS 'PATRIOT' QUALIFICATION ONLY.	
3. ALL SIGNS AND DEVICES USED MUST COMPLY WITH AUSTRALIA STANDARD AS1742.3	
4. THIS DOCUMENT IS COPYRIGHT / PROPERTY OF CATO LOGISTICS PTY.LTD. THIS	
DRAWING SHALL ONLY BE USED FOR THE PURPOSE FOR WHICH IT IS INTENDED. THIS	
UNAUTHORISED USE OF THIS DRAWING IS PROHIBITED	
© COPYRIGHT	
GOVERNANCE:	DRAWN BY:
City of Sydney	KATERINA STEWART
APPROVAL REQUIRED:	CERT:
LOCAL	X
STATE	X
OTHER	X
APPROVED BY:	DATE:
KIERAN CATO	14/05/2024
CERT:	ORIGINAL SIZE:
TCT 0039300	A4 LANDSCAPE
TCT 0040880	
PROJECT:	CLIENT:
SYDNEY STREETS	Harris St, Pymont
CONTACT:	PHONE:
Glen Woolgar	0414 733 705
PLAN No.:	TYPE:
SSP-2	TCP
REVISION:	REV:
(A)	8.0

MANIFEST	
ROAD CLOSED	X 1
ROAD CLOSED AHEAD	X 1
LOCAL TRAFFIC ONLY	X 1
SIDE ROAD CLOSED	X 2
DETOUR	X 1
NO LEFT TURN	X 1
NO RIGHT TURN	X 1
Inc. cones to be installed with signs	X 40
	X 10

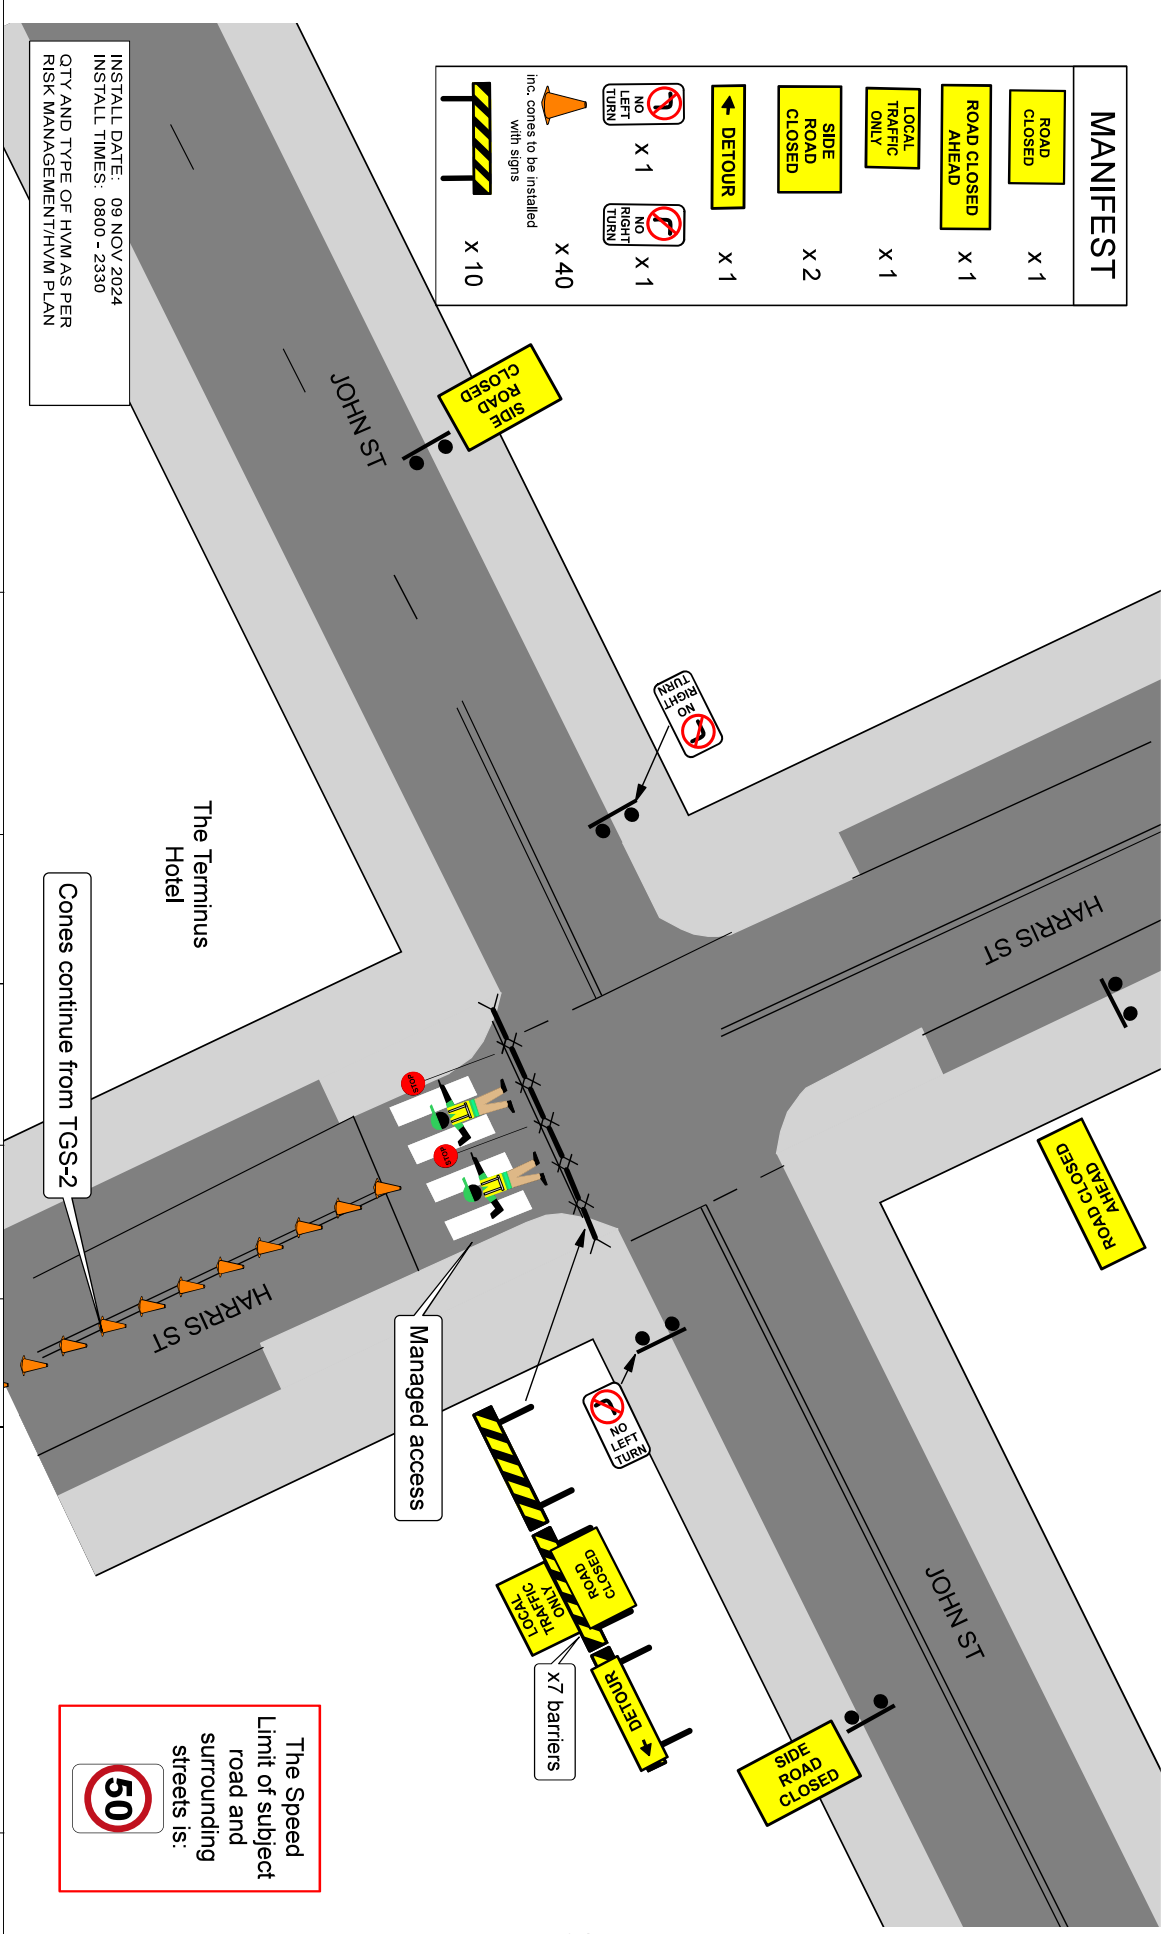

INSTALL DATE: 09 NOV 2024
 INSTALL TIMES: 0800 - 2330
 QTY AND TYPE OF HVM AS PER RISK MANAGEMENT/HVM PLAN


NOTES:
 1. THIS TRAFFIC GUIDANCE SCHEME HAS BEEN DRAWN IN ACCORDANCE WITH AS 1742.3 AND
 2. TRAFFIC CONTROL WORKSITES MANUAL V3.1. IN USE WITH THIS TGS. MODIFICATION MAY
 BE MADE BY PERSONS HOLDING A RMS 'PATRIOT' QUALIFICATION ONLY.
 3. ALL SIGNS AND DEVICES USED MUST COMPLY WITH AUSTRALIA STANDARD AS1742.3
 4. THIS DOCUMENT IS COPYRIGHT / PROPERTY OF CATO LOGISTICS PTY/LTD. THIS
 DRAWING SHALL ONLY BE USED FOR THE PURPOSE FOR WHICH IT IS INTENDED.
 UNAUTHORISED USE OF THIS DRAWING IS PROHIBITED



COUNCIL:		DRAWN BY:		AUTHORISED BY:		DATE:		PROJECT:		PLANNING:	
City of Sydney		KATERINA STEWART		KIERAN CATO		04/04/2024		SYDNEY STREETS Harris St, Pymont		SSP-3	
APPROVAL REQUIRED:		CERT:		CERT:		ORIGINAL SIZE:		CLIENT:		VARIANT:	
LOCAL		X		TCT 0039300		TCT 0040880		City Of Sydney		(A)	
STATE		X		K, Stewart		NTS		CONTACT:		PHONE:	
OTHER				Kumara				Glen Woolgar		0414 733 705	
										TYPE:	
										TCP	
										REV:	
										7.0	

© COPYRIGHT

TRAFFIC GUIDANCE SCHEME FOR EVENT

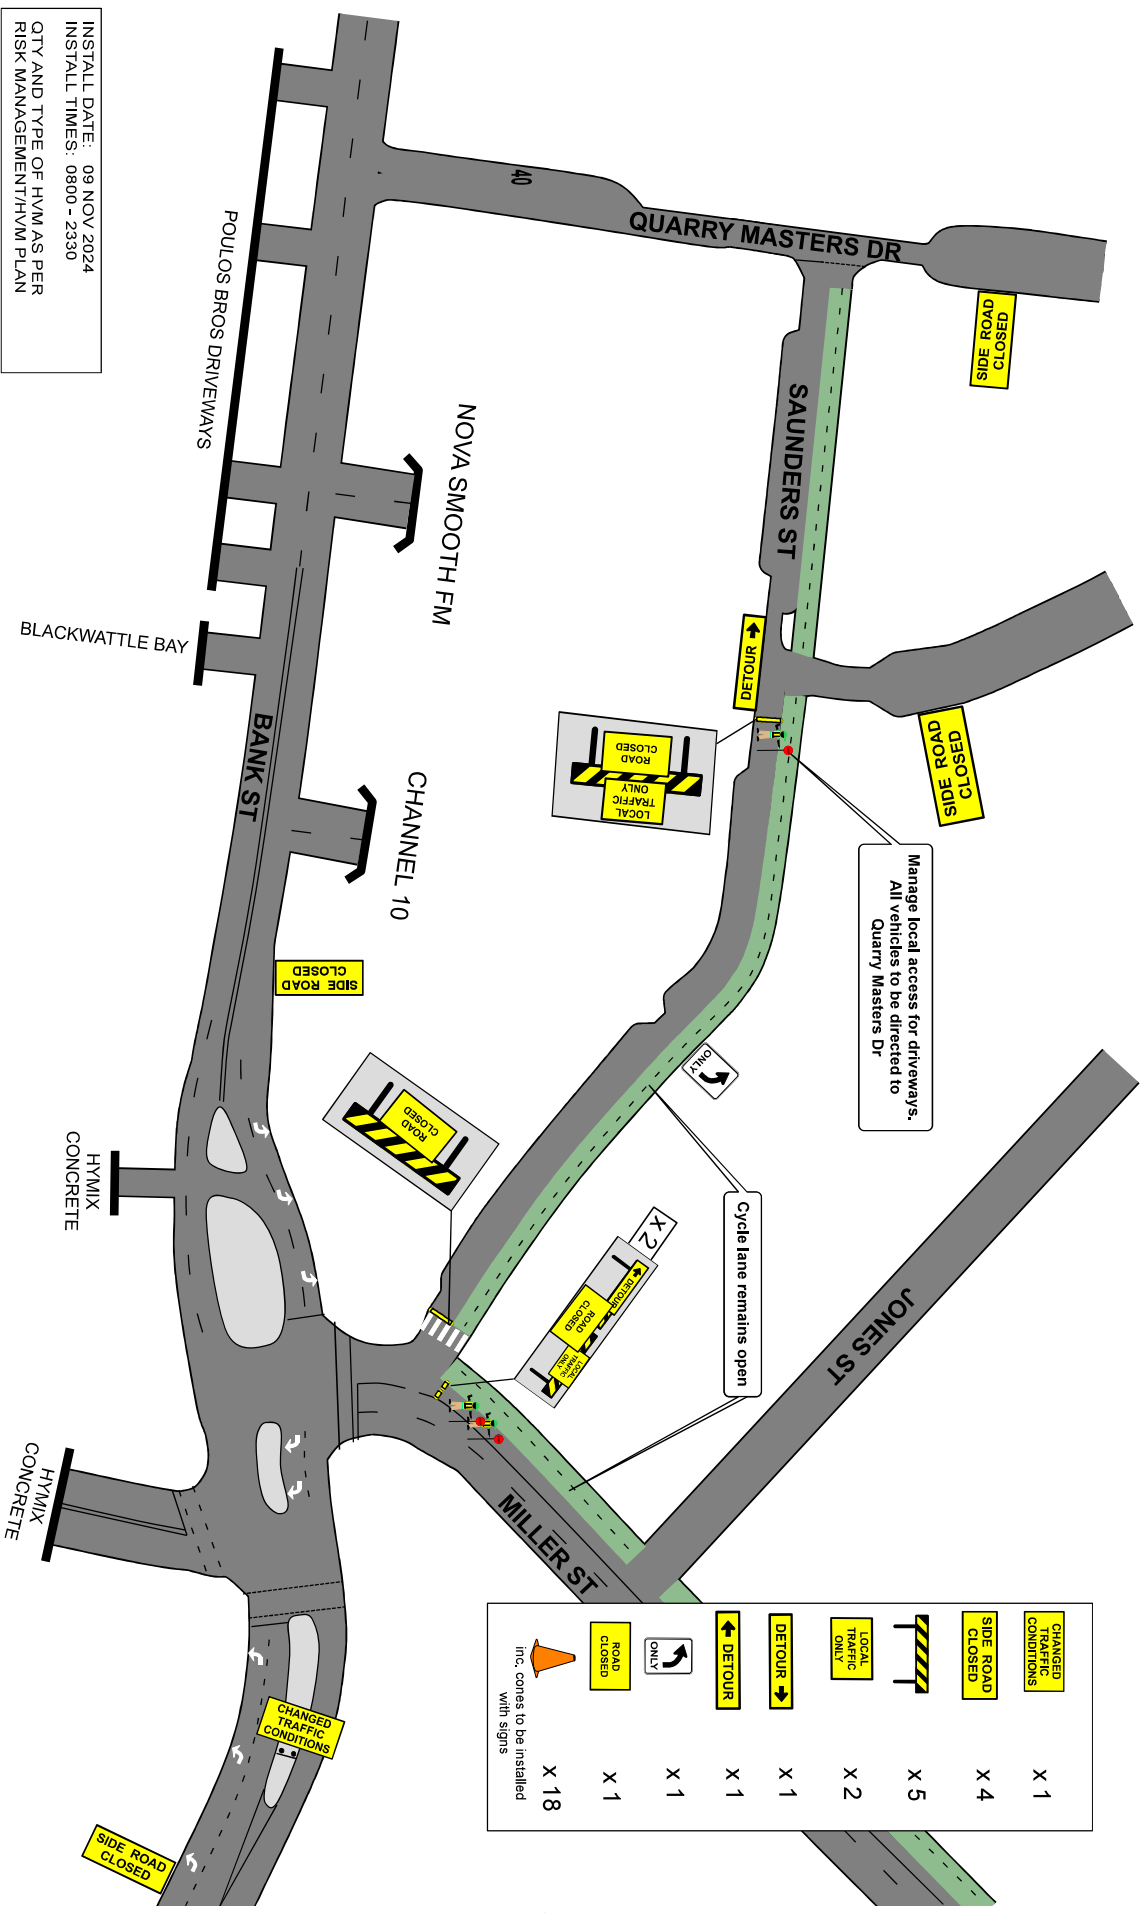

INSTALL DATE: 09 NOV 2024
INSTALL TIMES: 0800 - 2330
QTY AND TYPE OF HYM AS PER RISK MANAGEMENT/HVM PLAN

- NOTES:**
1. THIS TRAFFIC GUIDANCE SCHEME HAS BEEN DRAWN IN ACCORDANCE WITH AS 1742.3 AND TRAFFIC CONTROL AT WORKSITES MANUAL, V1.1.2. WITH THIS TGS, MODIFICATION MAY BE MADE BY PERSONS HOLDING A RWS PRACTICE QUALIFICATION ONLY.
 2. THIS DOCUMENT IS COPYRIGHT / PROPERTY OF CATO LOGISTICS PTY/LTD. THIS DRAWING SHALL ONLY BE USED FOR THE PURPOSE FOR WHICH IT IS INTENDED. UNAUTHORISED USE OF THIS DRAWING IS PROHIBITED.
 3. ALL SIGNS AND DEVICES USED MUST COMPLY WITH AUSTRALIA STANDARD AS1742.3
 4. THIS DOCUMENT IS COPYRIGHT / PROPERTY OF CATO LOGISTICS PTY/LTD. THIS DRAWING SHALL ONLY BE USED FOR THE PURPOSE FOR WHICH IT IS INTENDED. UNAUTHORISED USE OF THIS DRAWING IS PROHIBITED.

© COPYRIGHT

COUNCIL:		DRAWN BY:		AUTHORISED BY:		DATE:		PROJECT:	
City of Sydney		KATERINA STEWART		KIERAN CATO		14/05/2024		SYDNEY STREETS Harris St, Pymont	
APPROVAL REQUIRED:		CERT:		CERT:		ORIGINAL SIZE:		CLIENT:	
LOCAL		X		TCT 00393900		TCT 0040880		City Of Sydney	
STATE		X		K. Stewart		N		CONTACT:	
OTHER				K. Stewart		NTS		Glen Woolgar	
								PHONE:	
								0414 733 705	
								PLAN No.:	
								SSP-4	
								VARIANT	
								(A)	
								TYPE	
								TCP	
								REV	
								8.0	

TRAFFIC GUIDANCE SCHEME FOR EVENTS

MANIFEST


DETOUR X 5

DETOUR X 4

EVENT AREA

PARTIAL CLOSURE

The Speed Limit of subject road and surrounding streets is:

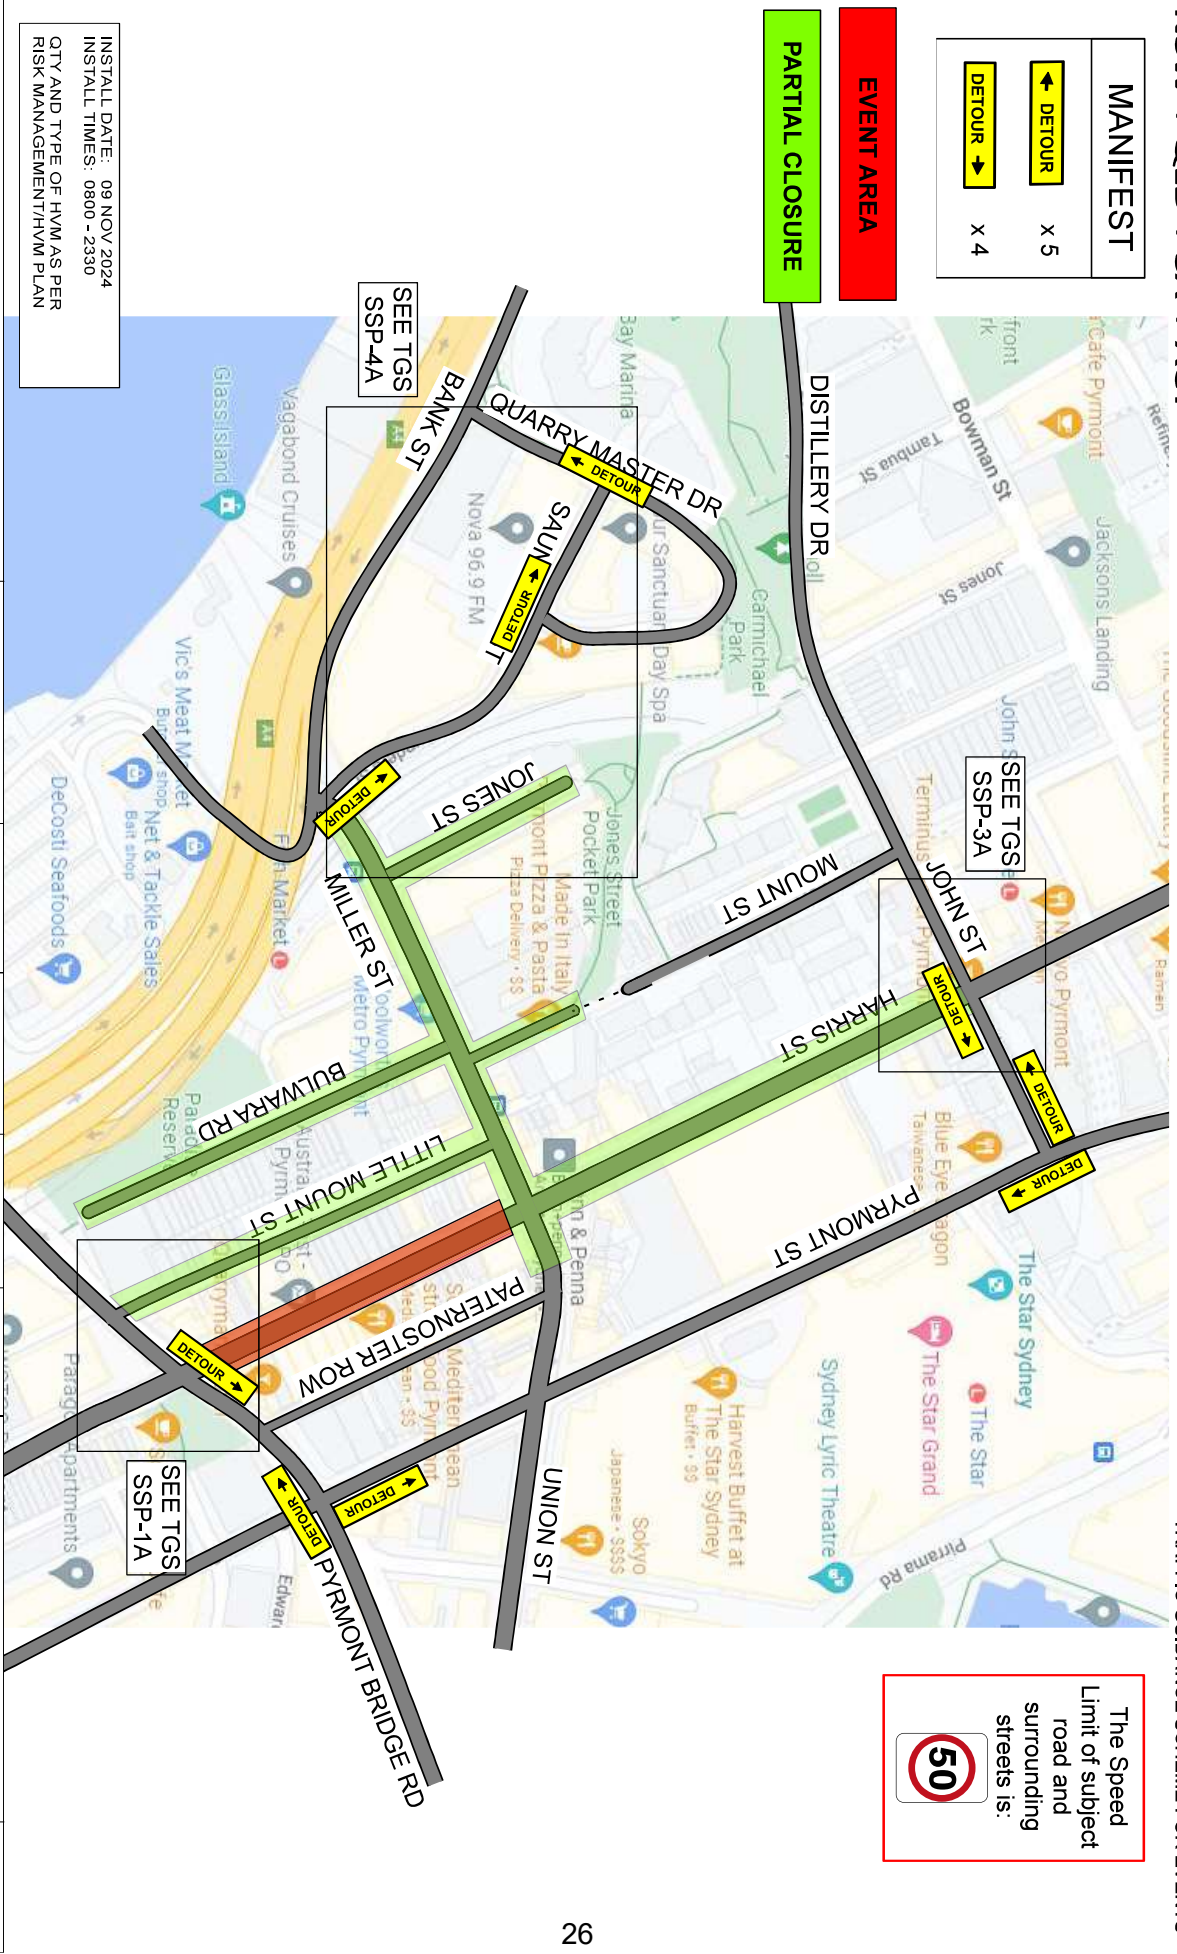


INSTALL DATE: 09 NOV 2024
INSTALL TIMES: 0800 - 2330
QTY AND TYPE OF HYM AS PER RISK MANAGEMENT/HYM PLAN

NOTES:

1. THIS TRAFFIC GUIDANCE SCHEME HAS BEEN DRAWN IN ACCORDANCE WITH AS 1742.3 AND TRAFFIC CONTROL AT WORKSITES MANUAL V1.1.1. IN CONJUNCTION WITH THIS TGS MODIFICATION MAY BE MADE BY PERSONS HOLDING A RMS PRACTICE QUALIFICATION ONLY.
2. ALL SIGNS AND DEVICES USED MUST COMPLY WITH AUSTRALIAN STANDARD AS1742.3.
3. THIS DOCUMENT IS COPYRIGHT / PROPERTY OF CATO LOGISTICS PTY LTD. THIS DRAWING SHALL ONLY BE USED FOR THE PURPOSE FOR WHICH IT IS INTENDED.
4. UNAUTHORISED USE OF THIS DRAWING IS PROHIBITED.

© COPYRIGHT

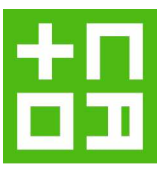

COUNCIL:		DRAWN BY:		DATE:		PROJECT:	
City of Sydney		KIARAN CATO		04/04/2024		SYDNEY STREETS	
APPROVAL REQUIRED:		CERT:		ORIGINAL SITE:		CLIENT:	
LOCAL		TCT 0040880		AA LANDSCAPE		City of Sydney	
STATE		X		NTS		CONTACT:	
OTHER		Kieran Cato		Glen Woolgar		PHONE:	
						0414 733 705	
						TYPE:	
						TCP	
						REV:	
						7.0	
						PLANNING:	
						SSP-5	
						VARIANT	
						(A)	