



A Climate Active carbon neutral certified organisation.



NOTE
Cato Location Services P/L do not accept responsibility for any traffic guidance scheme if the traffic management is not implemented by Cato Location Services P/L.


NSW + QLD + SA + ACT

TRAFFIC GUIDANCE SCHEME FOR EVENTS

INSTALL DATE: 12 OCT 2024
INSTALL TIMES: 0800 - 2330

QTY AND TYPE OF HVM AS PER RISK MANAGEMENT/HVM PLAN


SEE TGS "SSG-11A" FOR STALL HOLDER BUMP OUT TIMES AND STRATEGY
LOCAL MANAGED ACCESS ALL OTHER TIMES

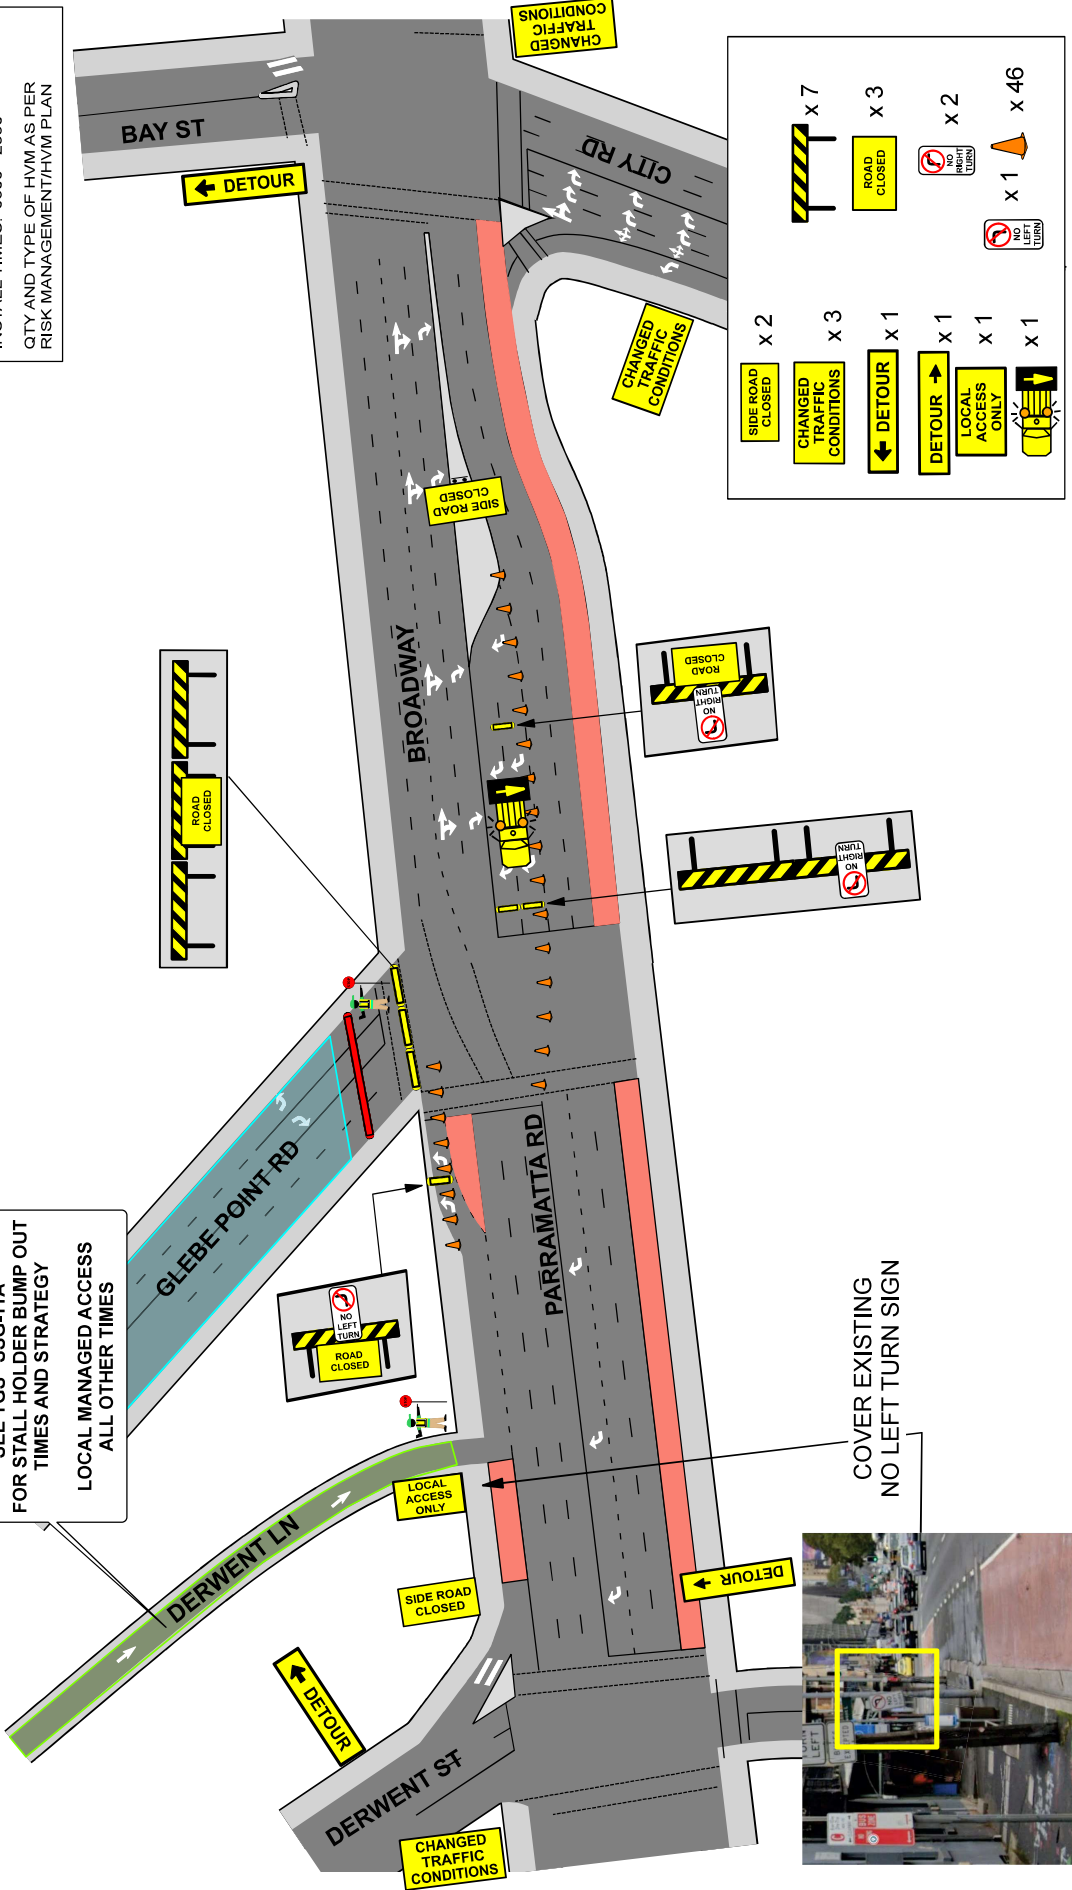

COVER EXISTING NO LEFT TURN SIGN

SIDE ROAD CLOSED	x 2	SIDE ROAD CLOSED	x 7
CHANGED TRAFFIC CONDITIONS	x 3	ROAD CLOSED	x 3
DETOUR	x 1	NO LEFT TURN	x 2
DETOUR	x 1	NO RIGHT TURN	x 1
LOCAL ACCESS ONLY	x 1	CONE	x 46
LOCAL ACCESS ONLY	x 1		
LOCAL ACCESS ONLY	x 1		

- NOTES:**
- THIS TRAFFIC GUIDANCE SCHEME HAS BEEN DRAWN IN ACCORDANCE WITH AS 1742.3 AND "TRAFFIC CONTROL AT WORKSITES" MANUAL V6.1.
 - SIGNS & DEVICES ARE TO BE PLACED IN ACCORDANCE WITH THIS TGS. MODIFICATION MAY BE MADE TO THE TGS TO SUIT LOCAL CONDITIONS.
 - BE SIGNS AND DEVICES USED IN ACCORDANCE WITH AUSTRALIAN STANDARD AS1742.3.
 - THIS DOCUMENT IS COPYRIGHT / PROPERTY OF CATO LOGISTICS PTY/LTD. THIS DRAWING SHALL ONLY BE USED FOR THE PURPOSE FOR WHICH IT IS INTENDED. UNAUTHORISED USE OF THIS DRAWING IS PROHIBITED.

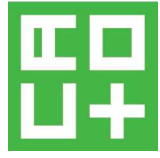


COUNCIL:	City of Sydney	DRAWN BY:	KIERAN CATO	DATE:	04/04/2024	PROJECT:	SYDNEY STREETS
APPROVAL REQUIRED:	LOCAL X	CERT:	TCT 0040880	ORIGINAL SIZE:	A4 LANDSCAPE	PLAN No.:	SSG-1
STATE	X	CERT:	TCT 0040880	CLIENT:	City of Sydney	VARIANT:	(A)
OTHER		CERT:		CONTACT:	Glen Woolgar	TYPE:	TCP
		CERT:		PHONE:	0414 733 705	REV:	8.0

NOTE
Cato Location Services P/L do not accept responsibility of any traffic guidance scheme if the traffic management is not implemented by Cato Location Services P/L.

TRAFFIC GUIDANCE SCHEME FOR EVENTS

INSTALL DATE: 12 OCT 2024
INSTALL TIMES: 0800 - 2330

QTY AND TYPE OF HVM AS PER RISK MANAGEMENT/HVM PLAN

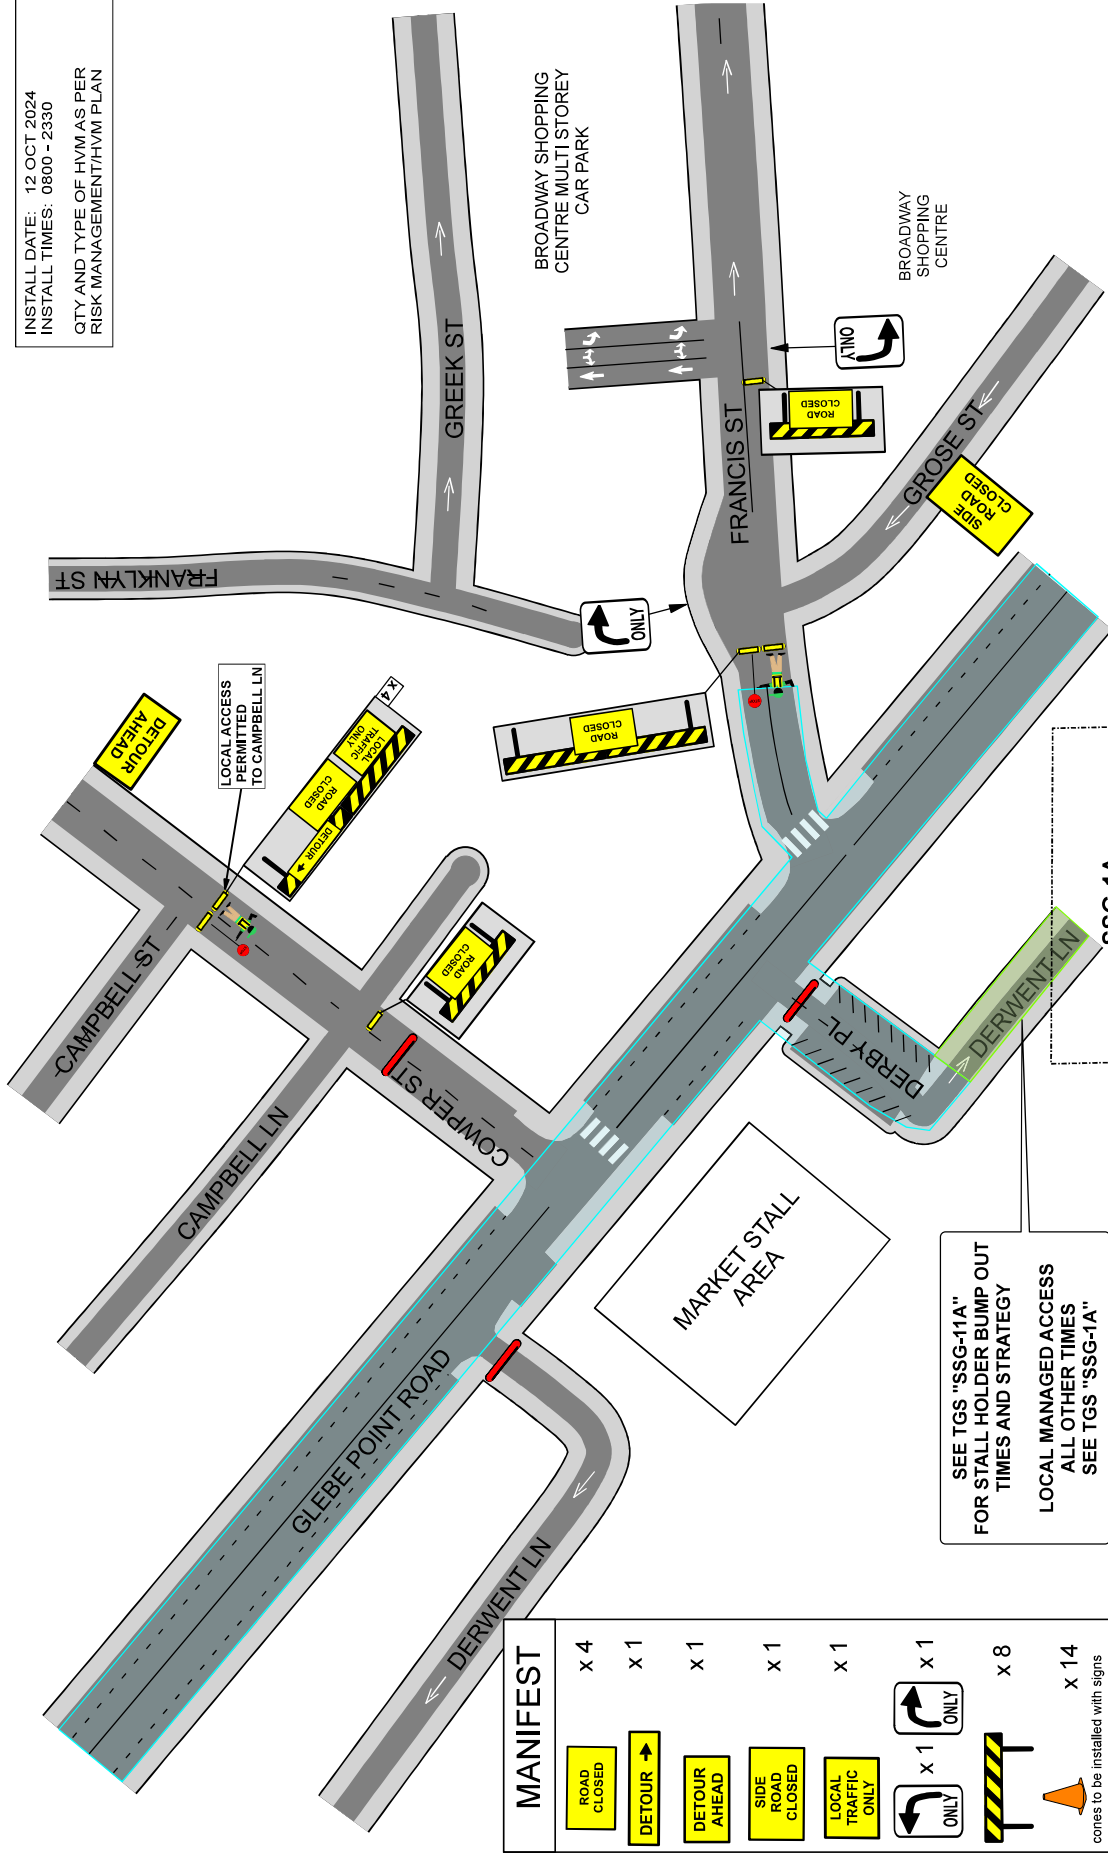

MANIFEST	QTY
	x 4
	x 1
	x 1
	x 1
	x 1
	x 1
	x 8
	x 14

cones to be installed with signs

SEE TGS "SSG-11A" FOR STALL HOLDER BUMP OUT TIMES AND STRATEGY
LOCAL MANAGED ACCESS ALL OTHER TIMES SEE TGS "SSG-1A"

NOTES:

- THIS TRAFFIC GUIDANCE SCHEME HAS BEEN DRAWN IN ACCORDANCE WITH AS 1742.3 AND "TRAFFIC CONTROL AT WORKSITES" MANUAL V6.1.
- SIGNS & DEVICES ARE TO BE PLACED IN ACCORDANCE WITH THIS TGS. MODIFICATION MAY BE MADE TO THIS TGS AT THE DISCRETION OF THE CONTRACTOR.
- SIGNS AND DEVICES USED MUST COMPLY WITH AUSTRALIAN STANDARD AS1742.3.
- THIS DOCUMENT IS COPYRIGHT / PROPERTY OF CATO LOGISTICS PTY/LTD. THIS DRAWING SHALL ONLY BE USED FOR THE PURPOSE FOR WHICH IT IS INTENDED. UNAUTHORISED USE OF THIS DRAWING IS PROHIBITED.

© COPYRIGHT

COUNCIL:	City of Sydney	DRAWN BY:	KATERINA STEWART	DATE:	04/04/2024	PROJECT:	SYDNEY STREETS
APPROVAL REQUIRED:	LOCAL X	CERT:	TCT 0039300	ORIGINAL SIZE:	A4 LANDSCAPE	CLIENT:	Glebe Point Rd, Glebe
STATE X			TCT 0040880			CITY:	City Of Sydney
OTHER						CONTACT:	Glen Woolgar

PLAN NO: SSG-2
VARIANT: (A)
TYPE: TCP
REV: 7.0


PHONE: 0414 733 705

NOTE
Cato Location Services P/L do not accept responsibility for any traffic guidance scheme if the traffic management is not implemented by Cato Location Services P/L.

TRAFFIC GUIDANCE SCHEME FOR EVENTS

	x 2
	x 4
	x 10
	x 4
	x 2
	x 1
	x 20

cones to be installed with signs

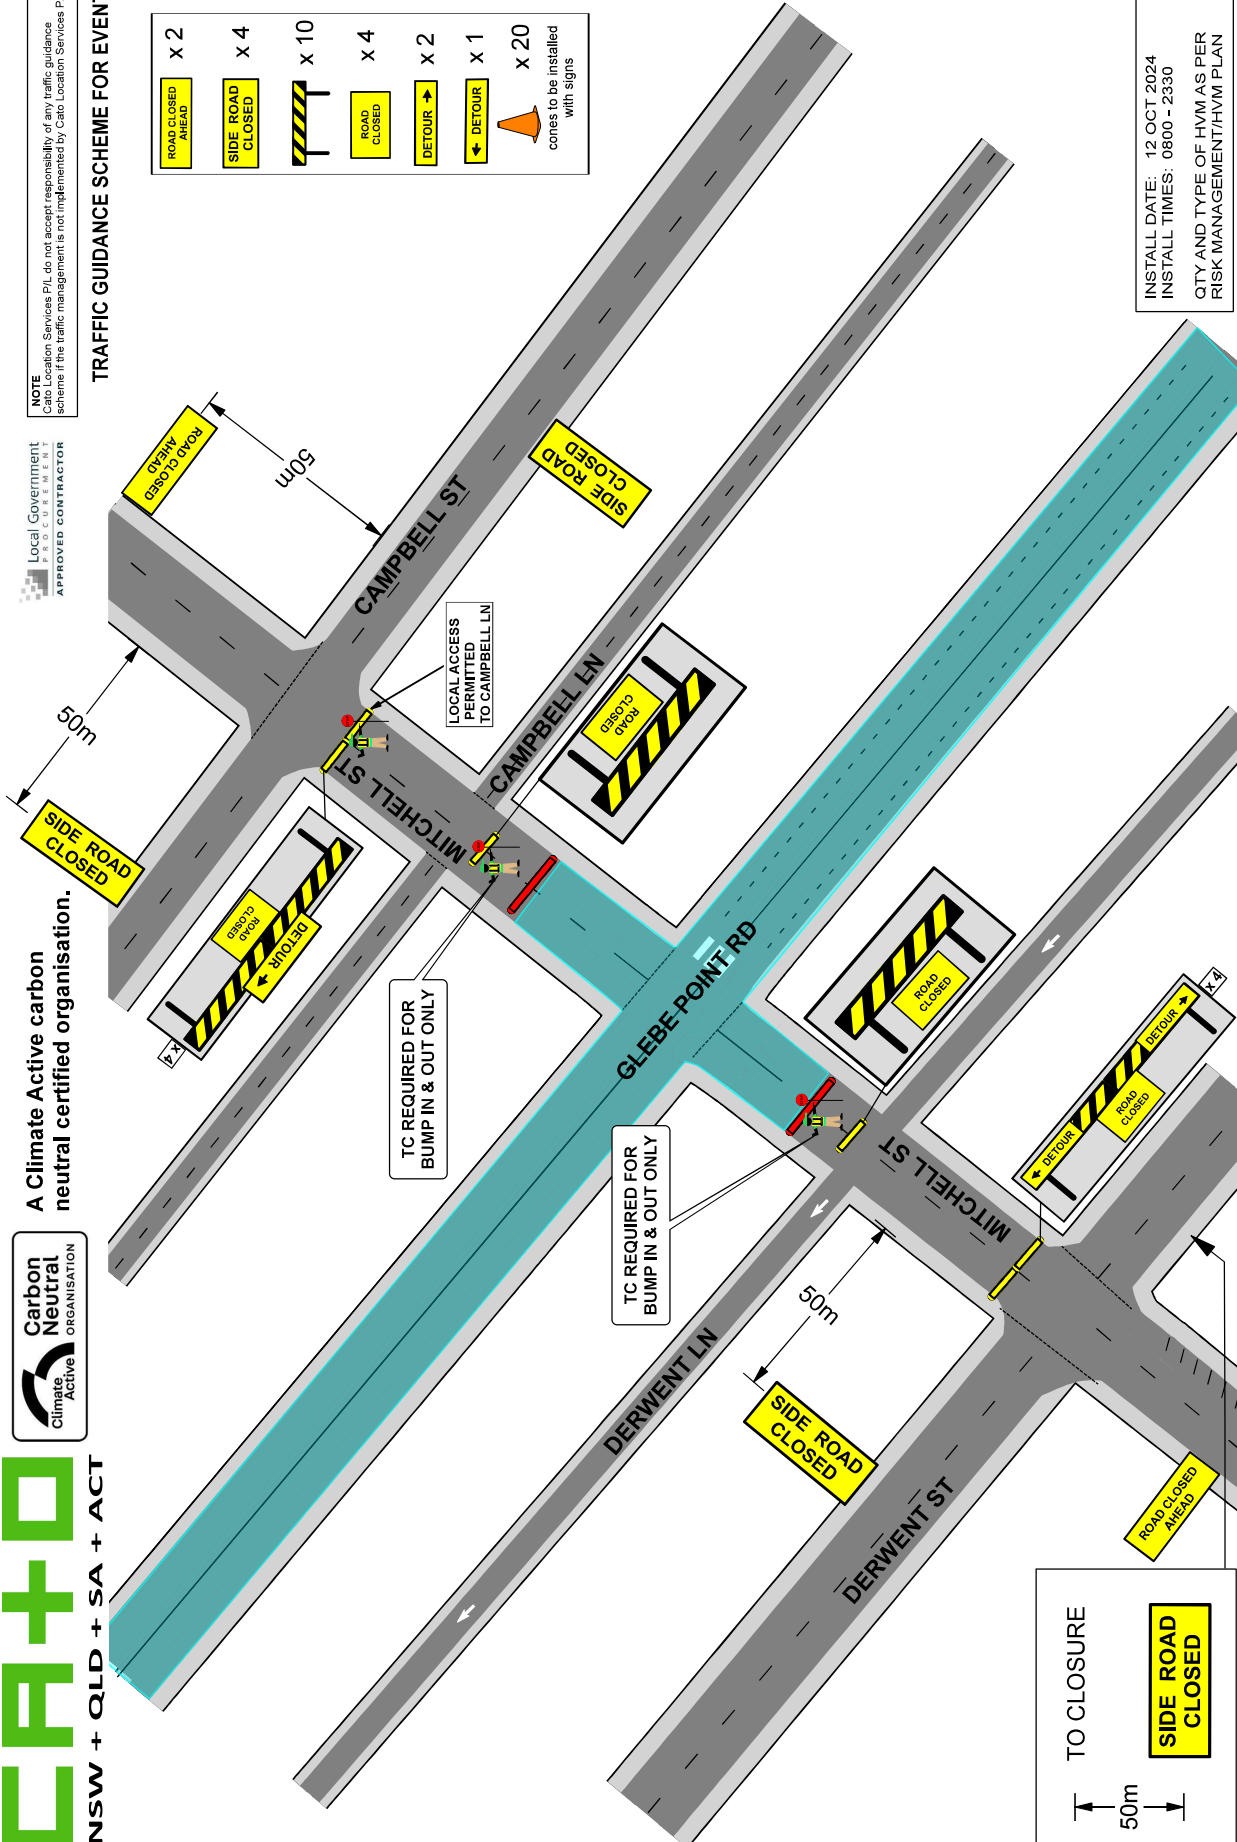

INSTALL DATE: 12 OCT 2024
INSTALL TIMES: 0800 - 2330
QTY AND TYPE OF HVM AS PER RISK MANAGEMENT/HVM PLAN

	COUNCIL:	City of Sydney	APPROVAL REQUIRED:	X LOCAL	X STATE	OTHER
	DRAWN BY:	KIERAN CATO	CERT:	TCT 0040880		
	AUTHORISED BY:	KIERAN CATO	DATE:	04/04/2024	ORIGINAL SIZE:	A4 LANDSCAPE
	PROJECT:	SYDNEY STREETS	CLIENT:	City of Sydney	CONTACT:	Glen Woolgar
	PLAN No.:	SSG-3	VARIANT:	(A)	PHONE:	0414 733 705
					TYPE:	TCP
					REV:	7.0

NOTES:
 1. THIS TRAFFIC GUIDANCE SCHEME HAS BEEN DRAWN IN ACCORDANCE WITH AS 1742.3 AND "TRAFFIC CONTROL AT WORKSITES" MANUAL V6.1.
 2. SIGNS & DEVICES ARE TO BE PLACED IN ACCORDANCE WITH THIS TGS. MODIFICATION MAY BE MADE BY THE USER.
 3. SIGNS AND DEVICES USED MUST COMPLY WITH AUSTRALIAN STANDARD AS1742.3
 4. THIS DOCUMENT IS COPYRIGHT / PROPERTY OF CATO LOGISTICS PTY/LTD. THIS DRAWING SHALL ONLY BE USED FOR THE PURPOSE FOR WHICH IT IS INTENDED. UNAUTHORISED USE OF THIS DRAWING IS PROHIBITED


© COPYRIGHT

NOTE
Cato Location Services P/L do not accept responsibility of any traffic guidance scheme if the traffic management is not implemented by Cato Location Services P/L.

TRAFFIC GUIDANCE SCHEME FOR EVENTS


MANIFEST	
	x 3
	x 3
	x 4
	x 1
	x 1
	x 1
	x 9
	x 30
	x

cones to be installed with signs

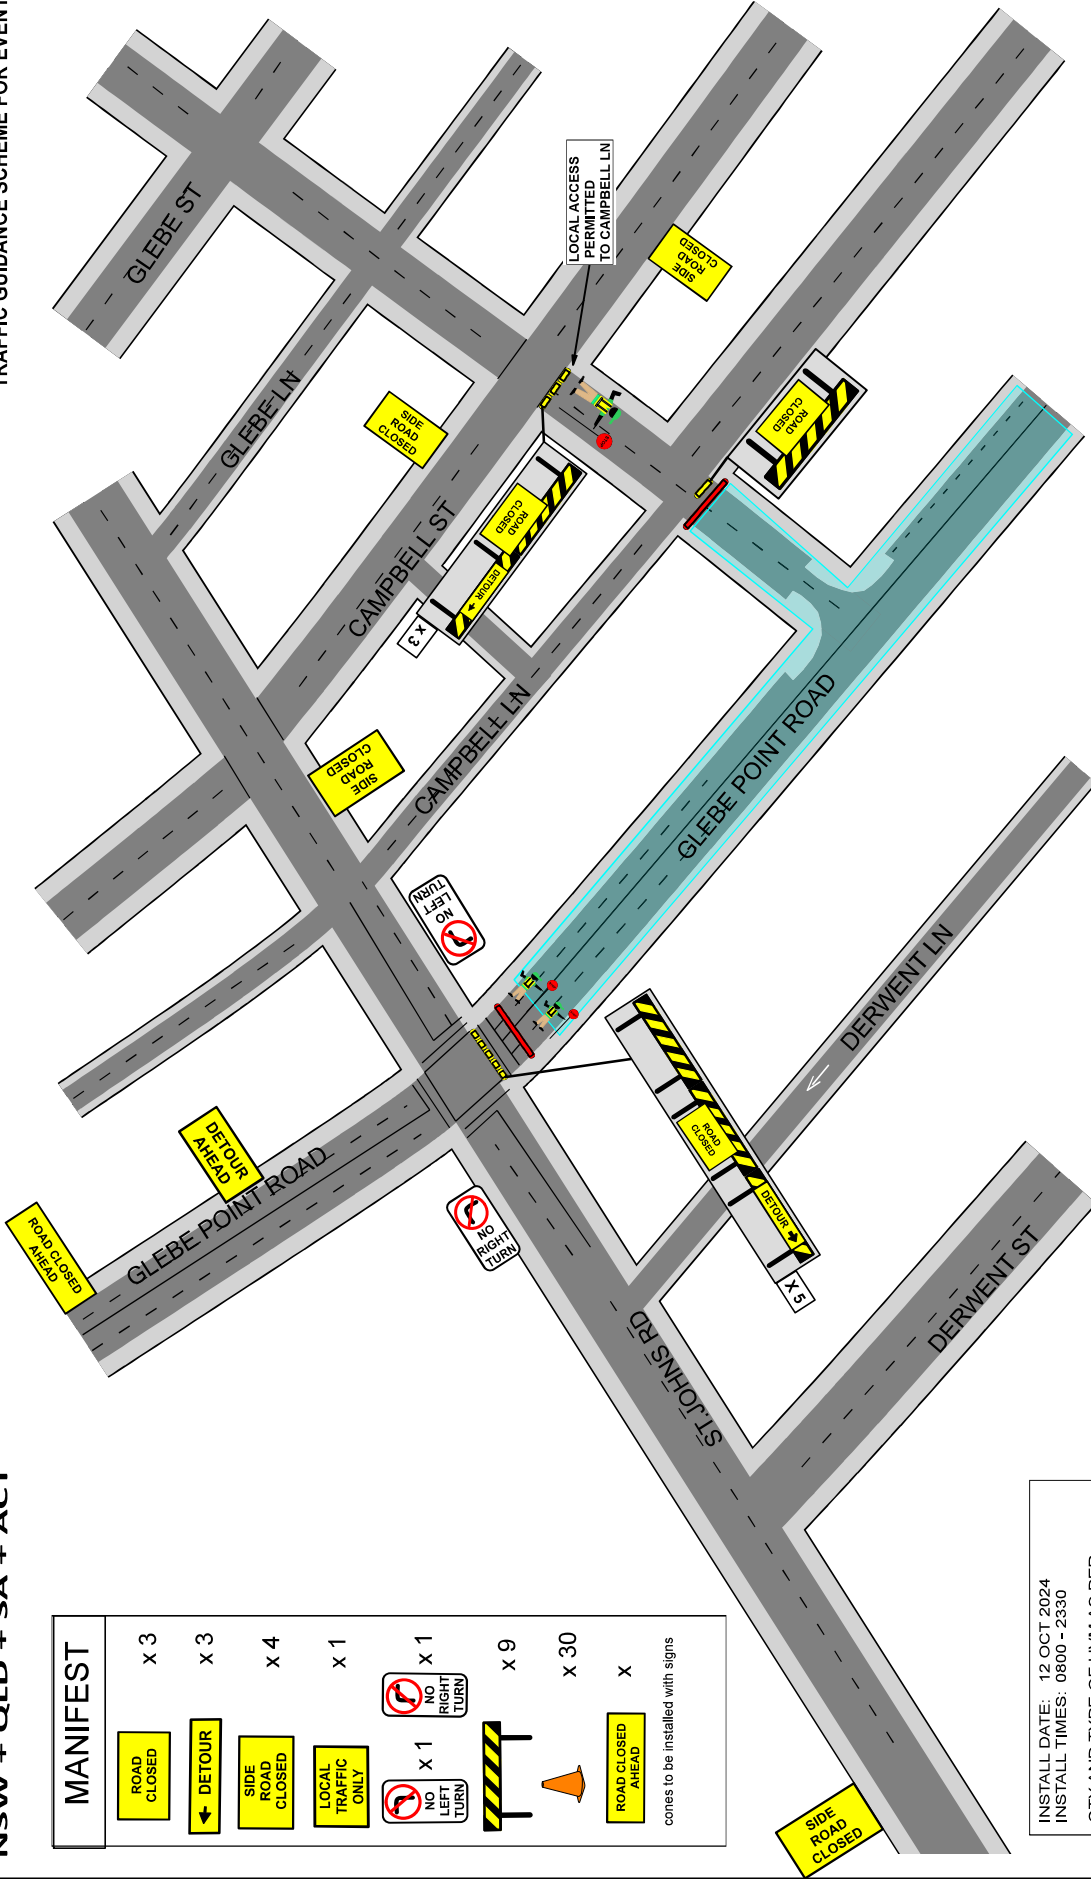

INSTALL DATE: 12 OCT. 2024
INSTALL TIMES: 0800 - 2330
QTY AND TYPE OF HVM AS PER RISK MANAGEMENT/HVM PLAN

NOTES:
1. THIS TRAFFIC GUIDANCE SCHEME HAS BEEN DRAWN IN ACCORDANCE WITH AS 1742.3 AND "TRAFFIC CONTROL AT WORKSITES" MANUAL V6.1.
2. SIGNS & DEVICES ARE TO BE PLACED IN ACCORDANCE WITH THIS TGS. MODIFICATION MAY BE MADE TO THE TGS TO SUIT THE SITUATION.
3. SIGNS AND DEVICES USED MUST COMPLY WITH AUSTRALIAN STANDARD AS1742.3
4. THIS DOCUMENT IS COPYRIGHT / PROPERTY OF CATO LOGISTICS PTY/LTD. THIS DRAWING SHALL ONLY BE USED FOR THE PURPOSE FOR WHICH IT IS INTENDED. UNAUTHORISED USE OF THIS DRAWING IS PROHIBITED

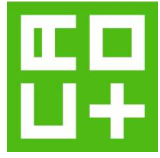

© COPYRIGHT

PROJECT:	SYDNEY STREETS Glebe Point Rd, Glebe
PLAN NO.:	SSG-4
VARIANT:	(A)
CLIENT:	City Of Sydney
CONTACT:	Glen Woolgar
PHONE:	0414 733 705
TYPE:	TCP
REV:	6.0

DATE:	04/04/2024
AUTHORISED BY:	KIERAN CATO
DRAWN BY:	KIERAN CATO
COUNCIL:	City of Sydney
APPROVAL REQUIRED:	LOCAL X STATE X OTHER
ORIGINAL SIZE:	A4 LANDSCAPE
CERT:	TCT 0040880
CERT:	TCT 0040880
NTS:	NTS

