


Pedestrian Crossings
Bay Street
 C24010 - 10699060
 Project No.: 60616465 Date: 03.05.2024

TRAFFIC COMMITTEE PLANS



Project Management Initials: _____ Designer: _____ Checked: _____ Approved: _____ ISO A4 210mm x 297mm
Last saved by: LEONDISA(2024-05-02) Last Plotted: 2024-05-03
Filename: C:\P\WORKING\AECOM_DS10_AU\ANDONIS_LEONDISA@AECOM.COM\ID053755560616465-083-SHT-0040-TC-0101.DWG

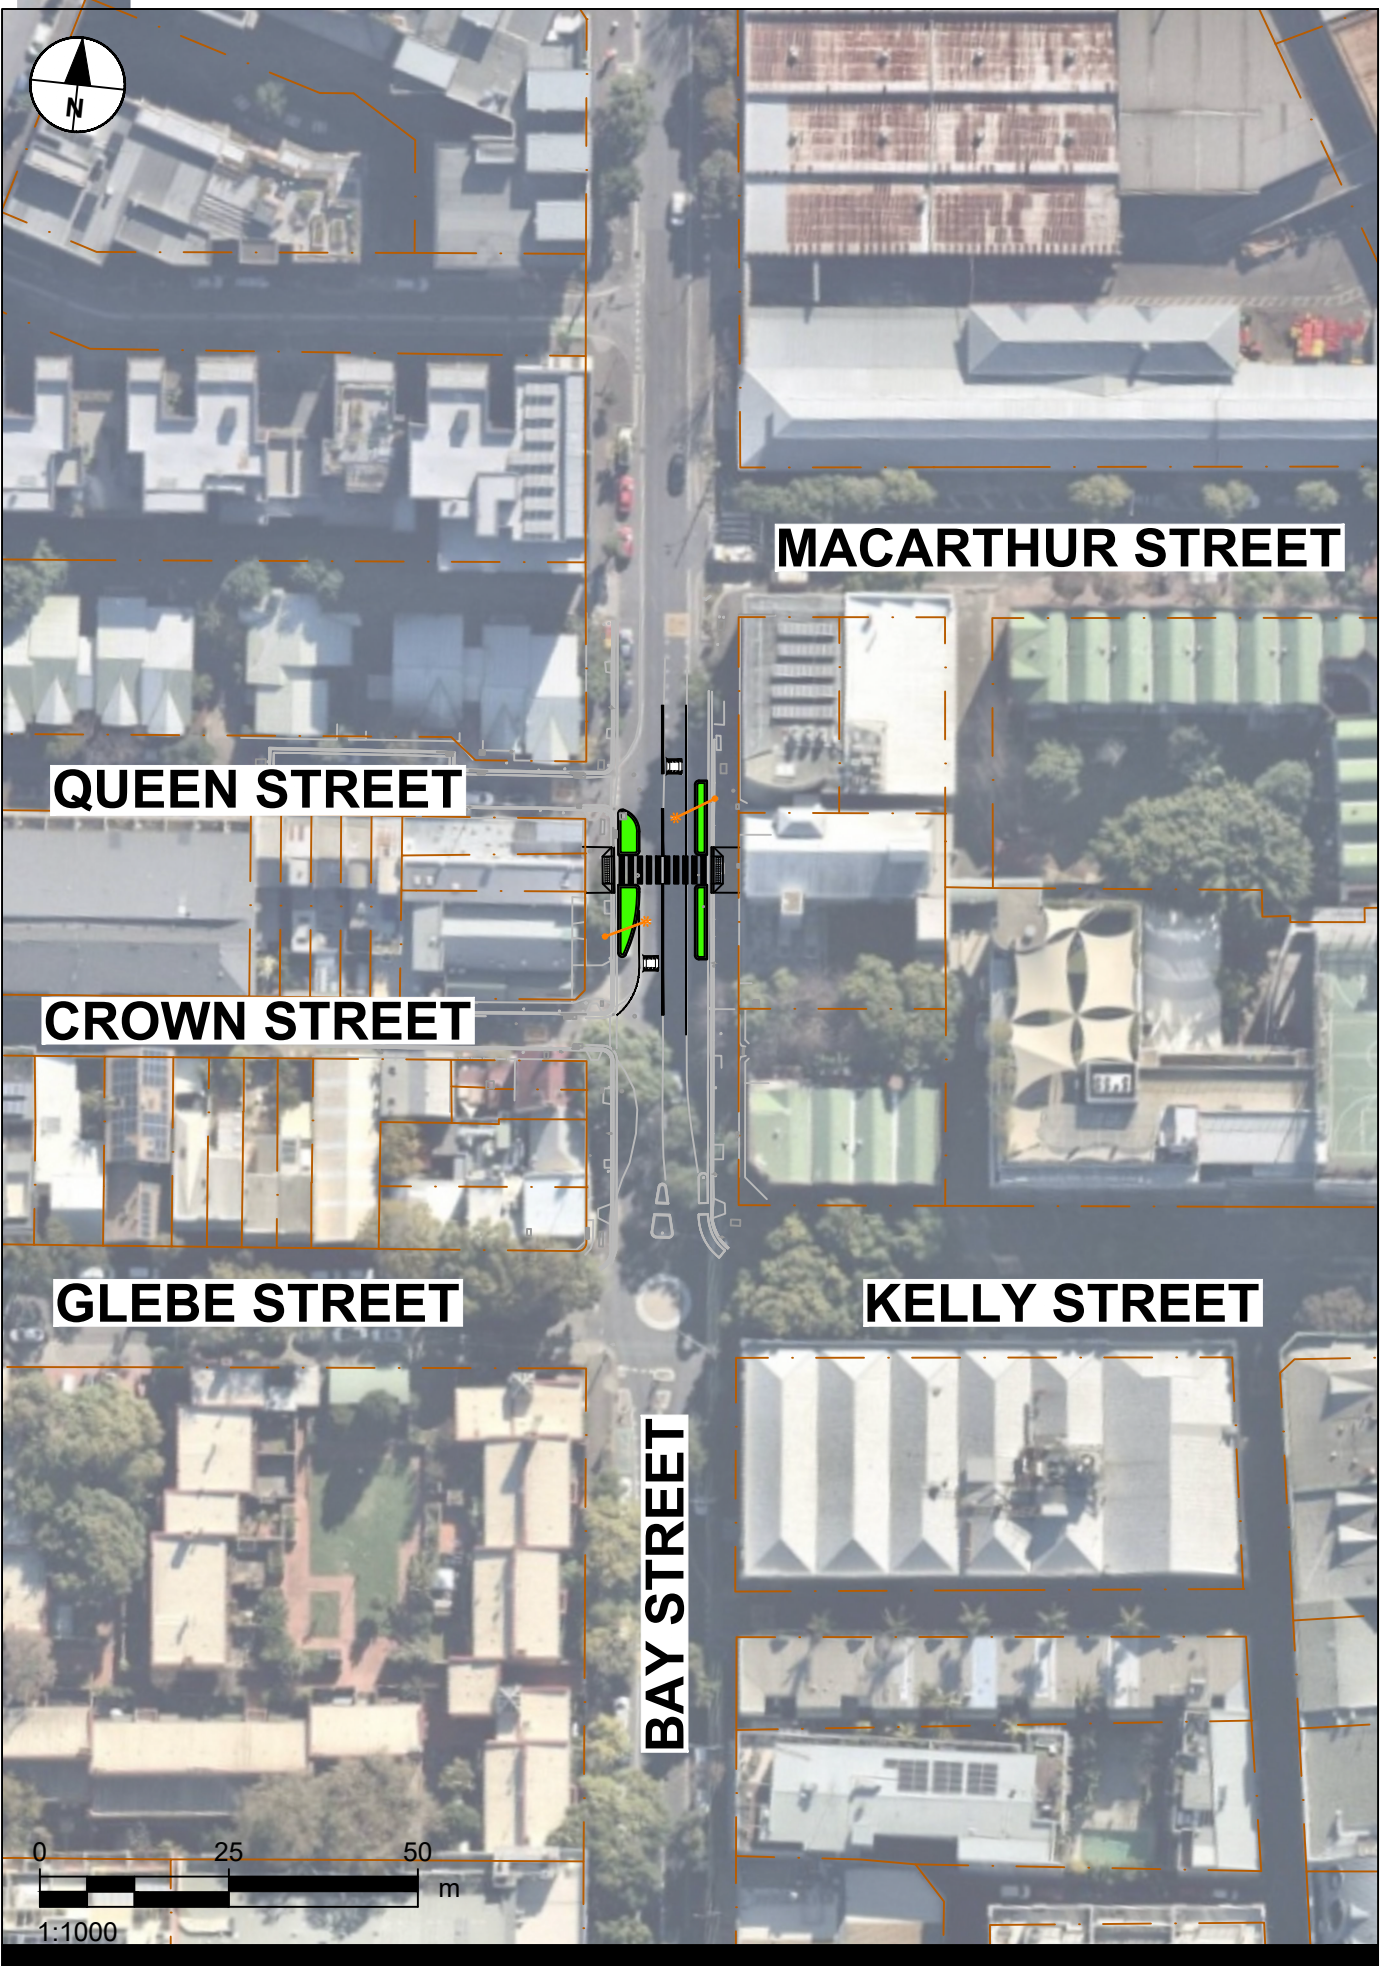

**Pedestrian Crossings
Bay Street**

C24010 - 10699060
Project No.: 60616465 Date: 03.05.2024

TRAFFIC COMMITTEE PLANS

