


Project Management Initials: \_\_\_\_\_ Designer: \_\_\_\_\_ Checked: \_\_\_\_\_ Approved: \_\_\_\_\_ ISO A4 210mm x 297mm

Last saved by: LEONDISA(2024-03-21) Last Plotted: 2024-04-04  
Filename: C:\P\WORKING\AECOM\_DS10\_AU\ANDONIS\_LEONDISA@AECOM.COM\0537516\60616465-083-SHT-0090-TC-0101.DWG

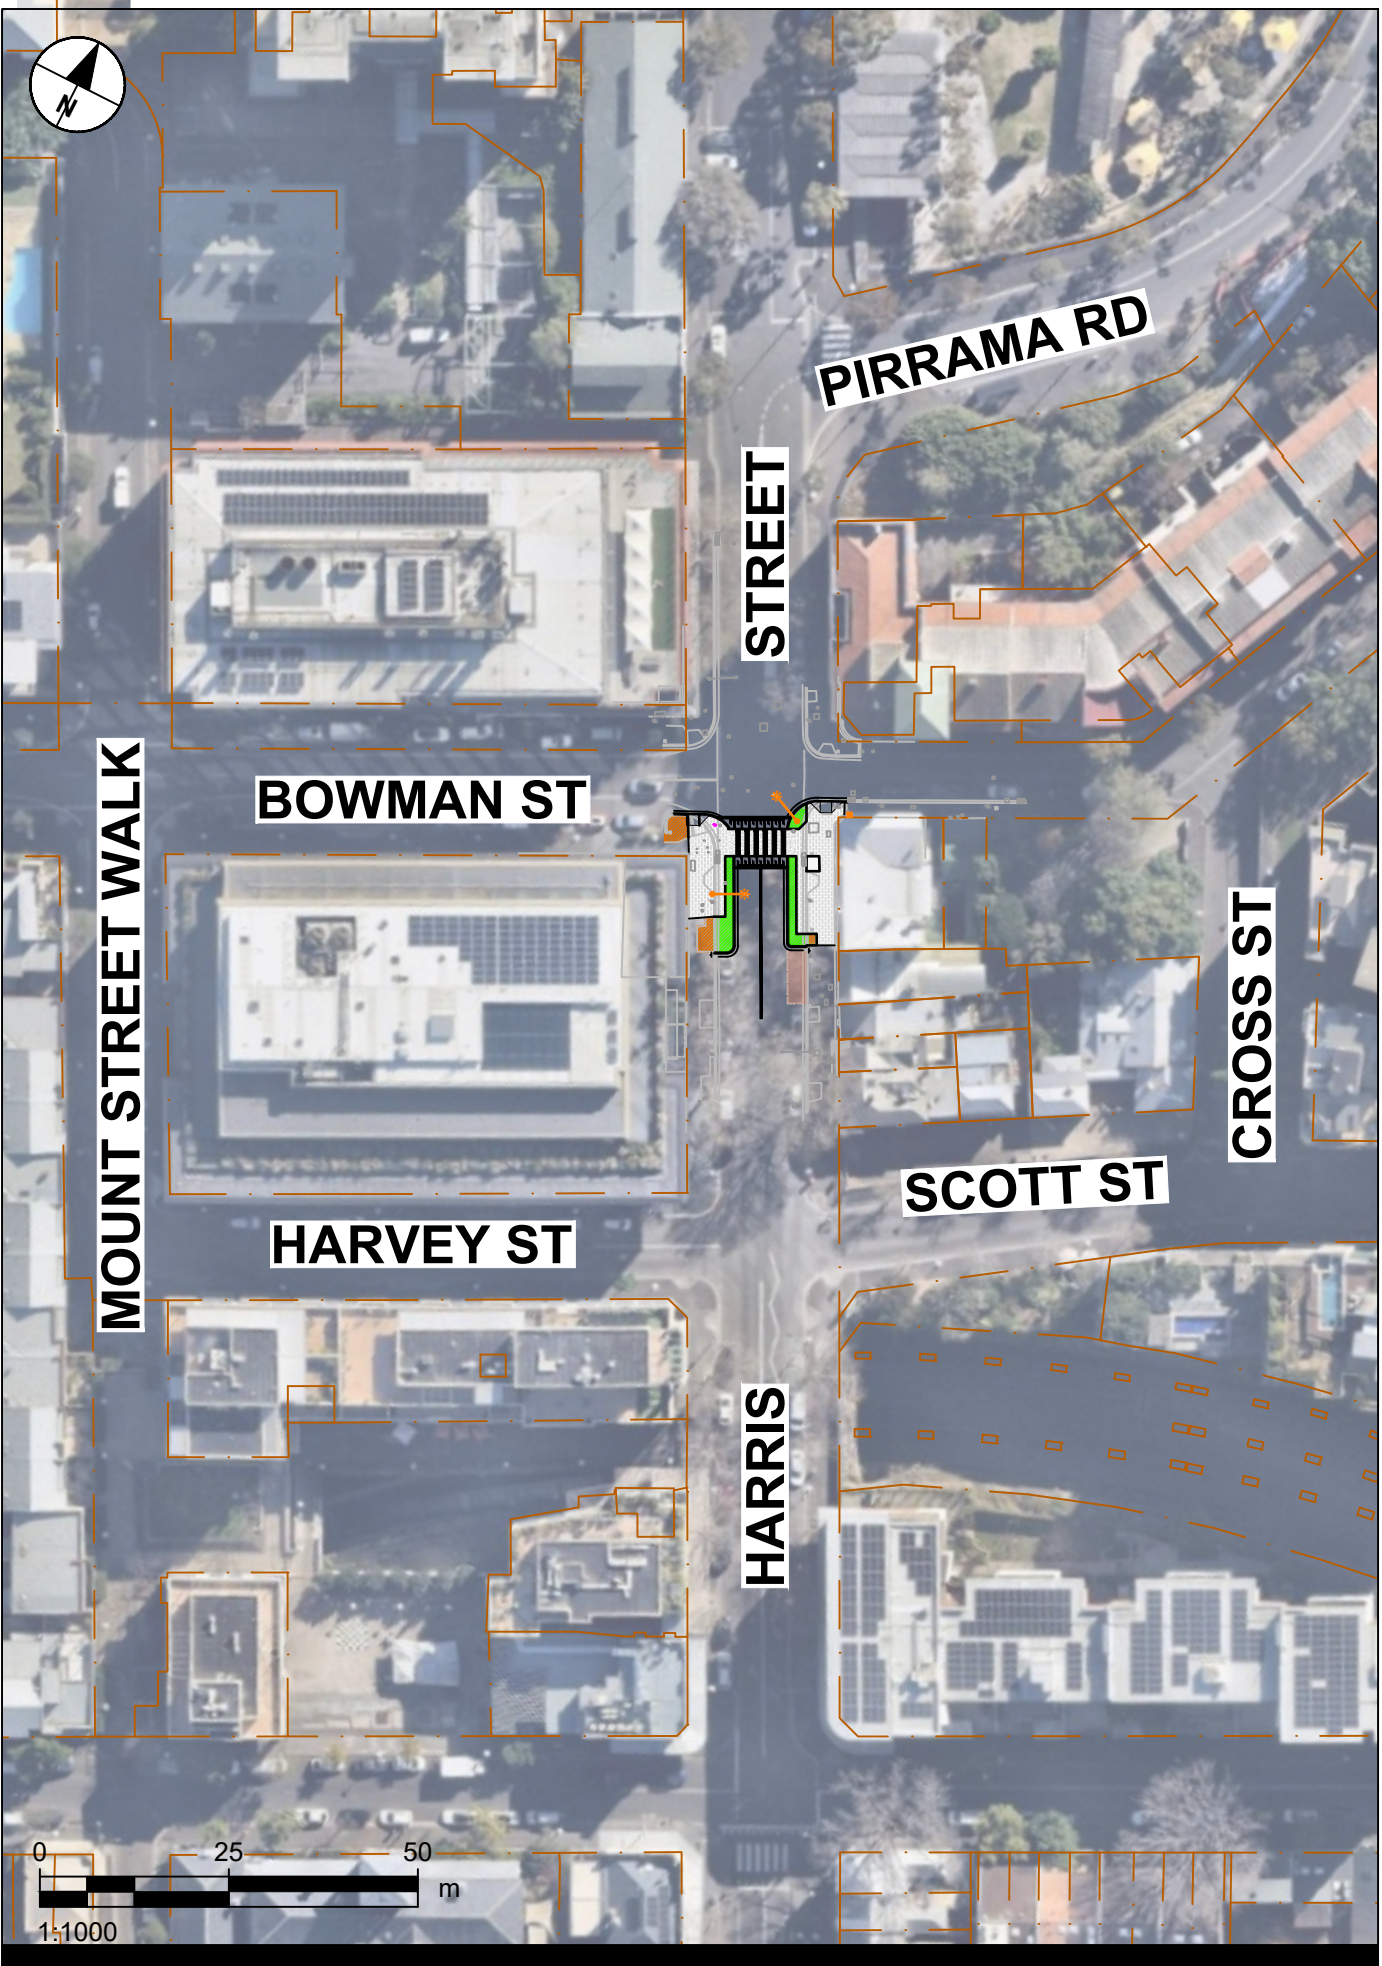

**Pedestrian Crossings**

**Harris Street**

C27201 - 10697928


Project No.: 60616465

Date: 05.04.2024

**TRAFFIC COMMITTEE PLANS**





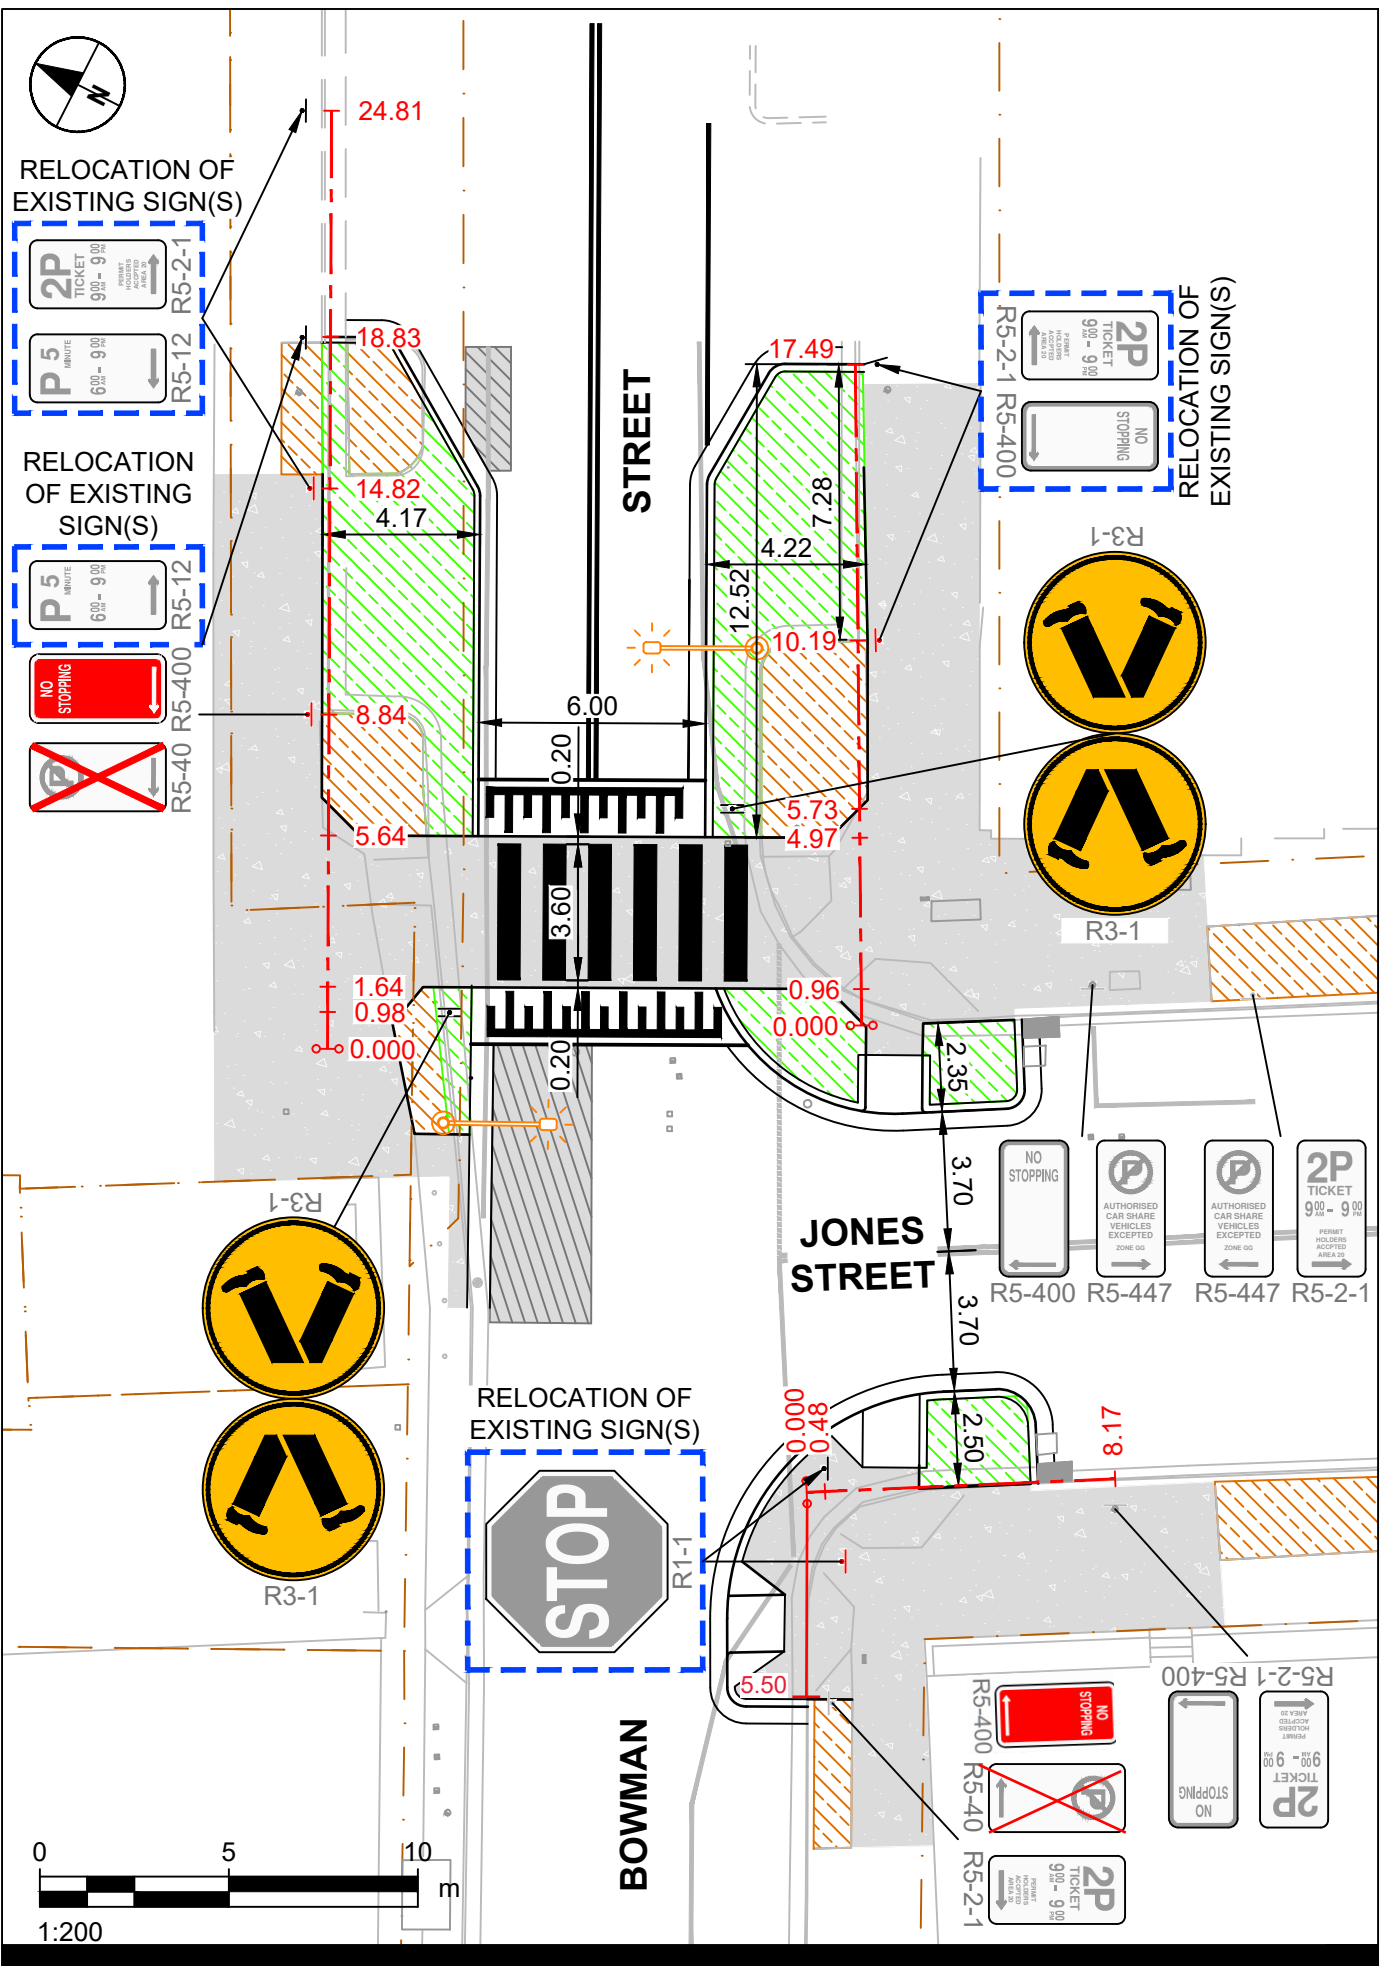

**Pedestrian Crossings**

**Jones Street**

C27201 - 10761833

Project No.: 60616465

**TRAFFIC COMMITTEE PLANS**

Date: 19.04.2024

139


**60616465-083-SHT-0100-TC-0001**

**Issue Status: FOR APPROVAL**



Project Management Initials: \_\_\_\_\_ Designer: \_\_\_\_\_ Checked: \_\_\_\_\_ Approved: \_\_\_\_\_ ISO A4 210mm x 297mm

Last saved by: LEONDISA(2024-04-22) Last Plotted: 2024-04-22  
Filename: C:\PWORKING\AECOM\_DS10\_AUJANDONIS\_LEONDISA@AECOM.COM\053751460616465-083-SHT-0100-TC-0101.DWG

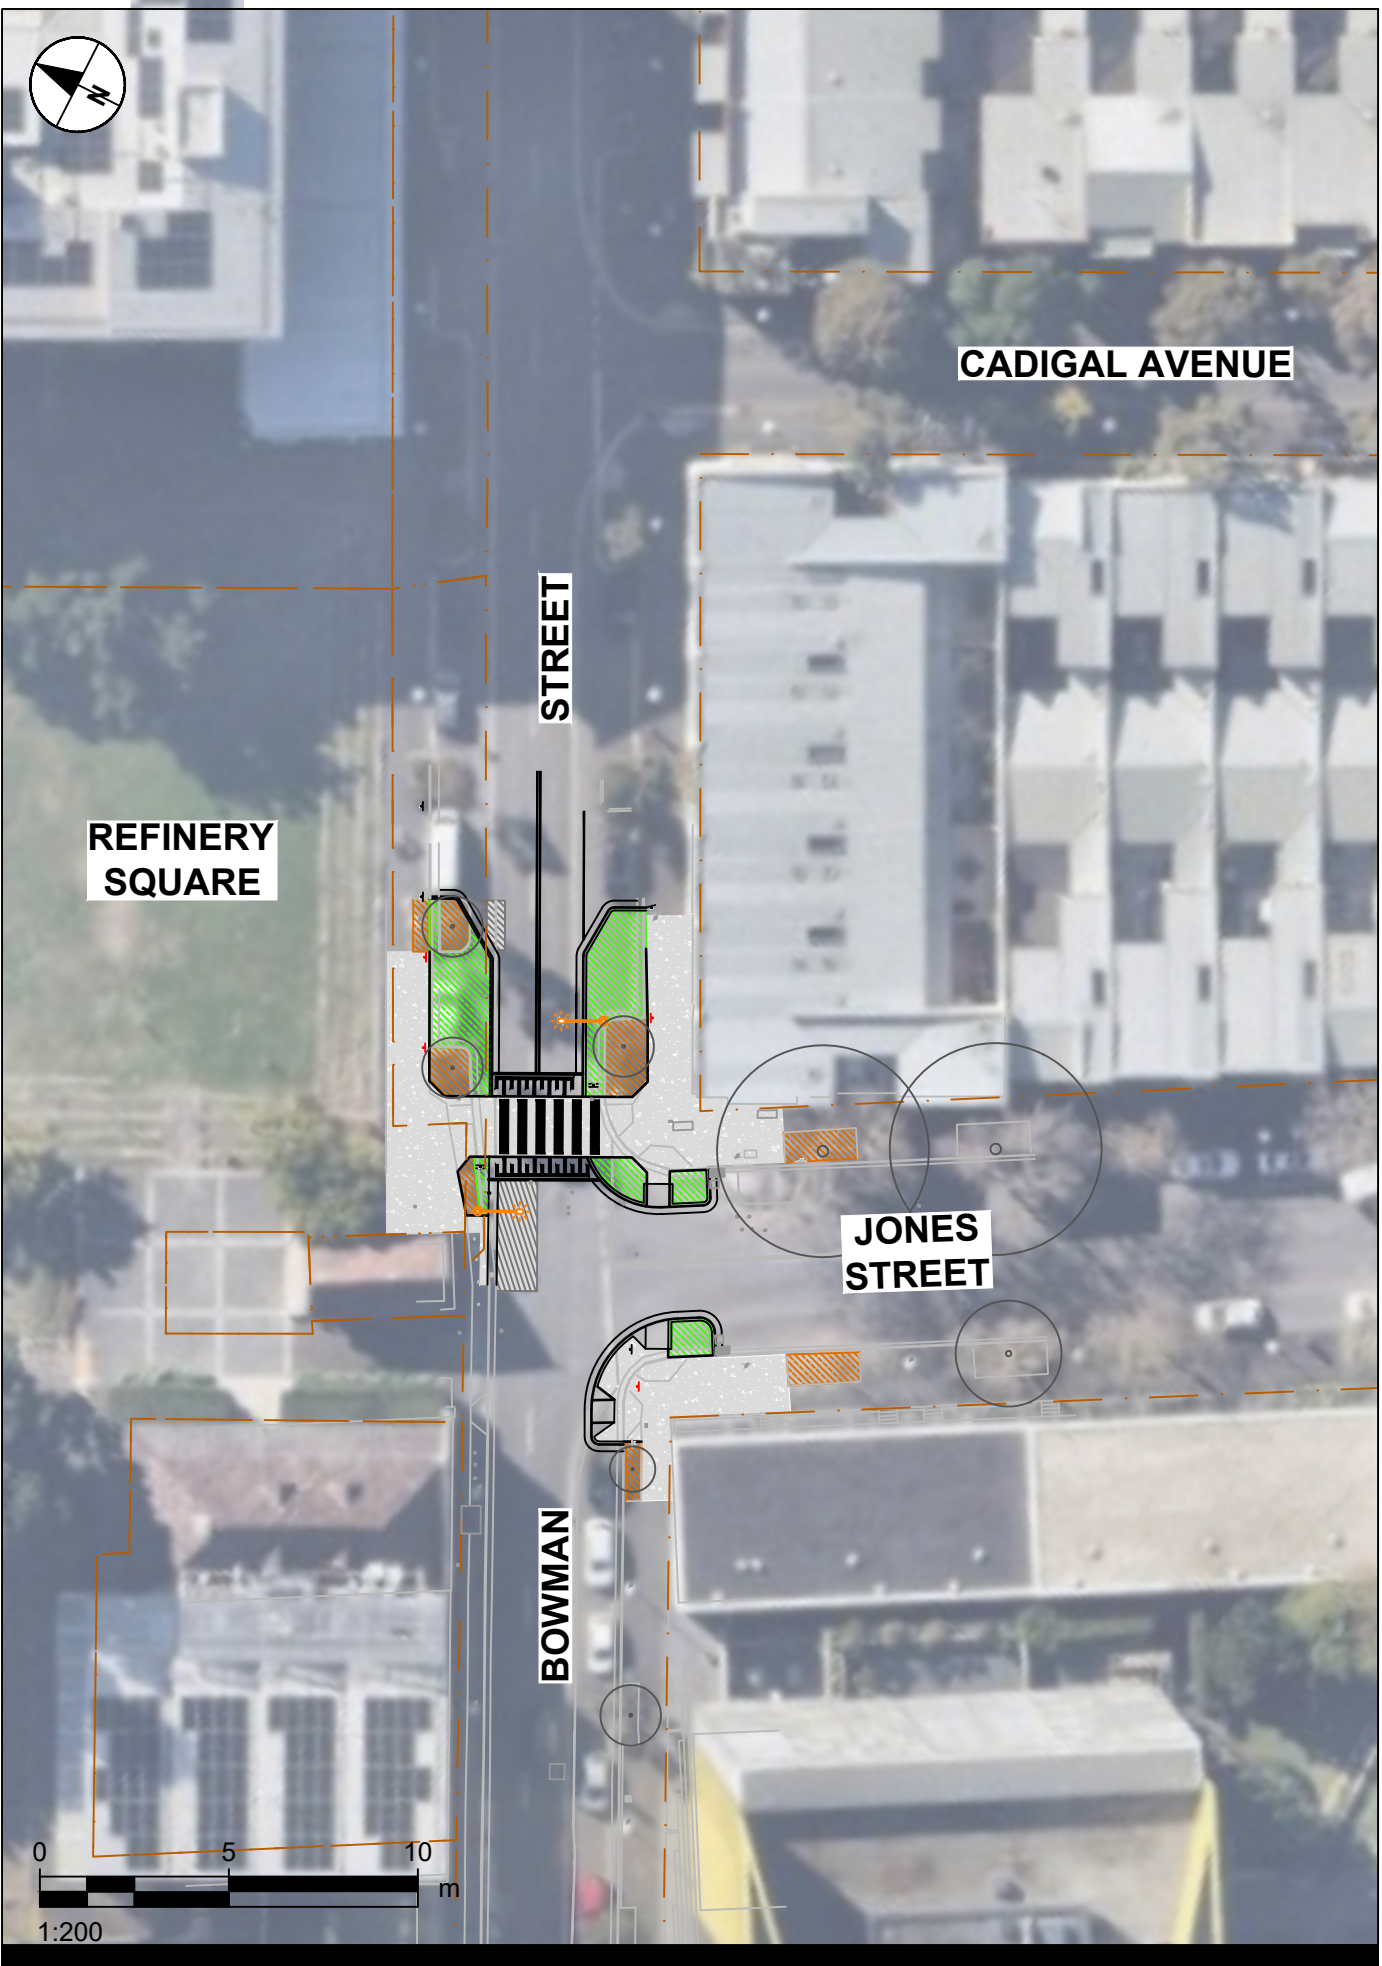

**Pedestrian Crossings**

**Jones Street**


C27201 - 10761833

Project No.: 60616465

Date: 19.04.2024

**TRAFFIC COMMITTEE PLANS**



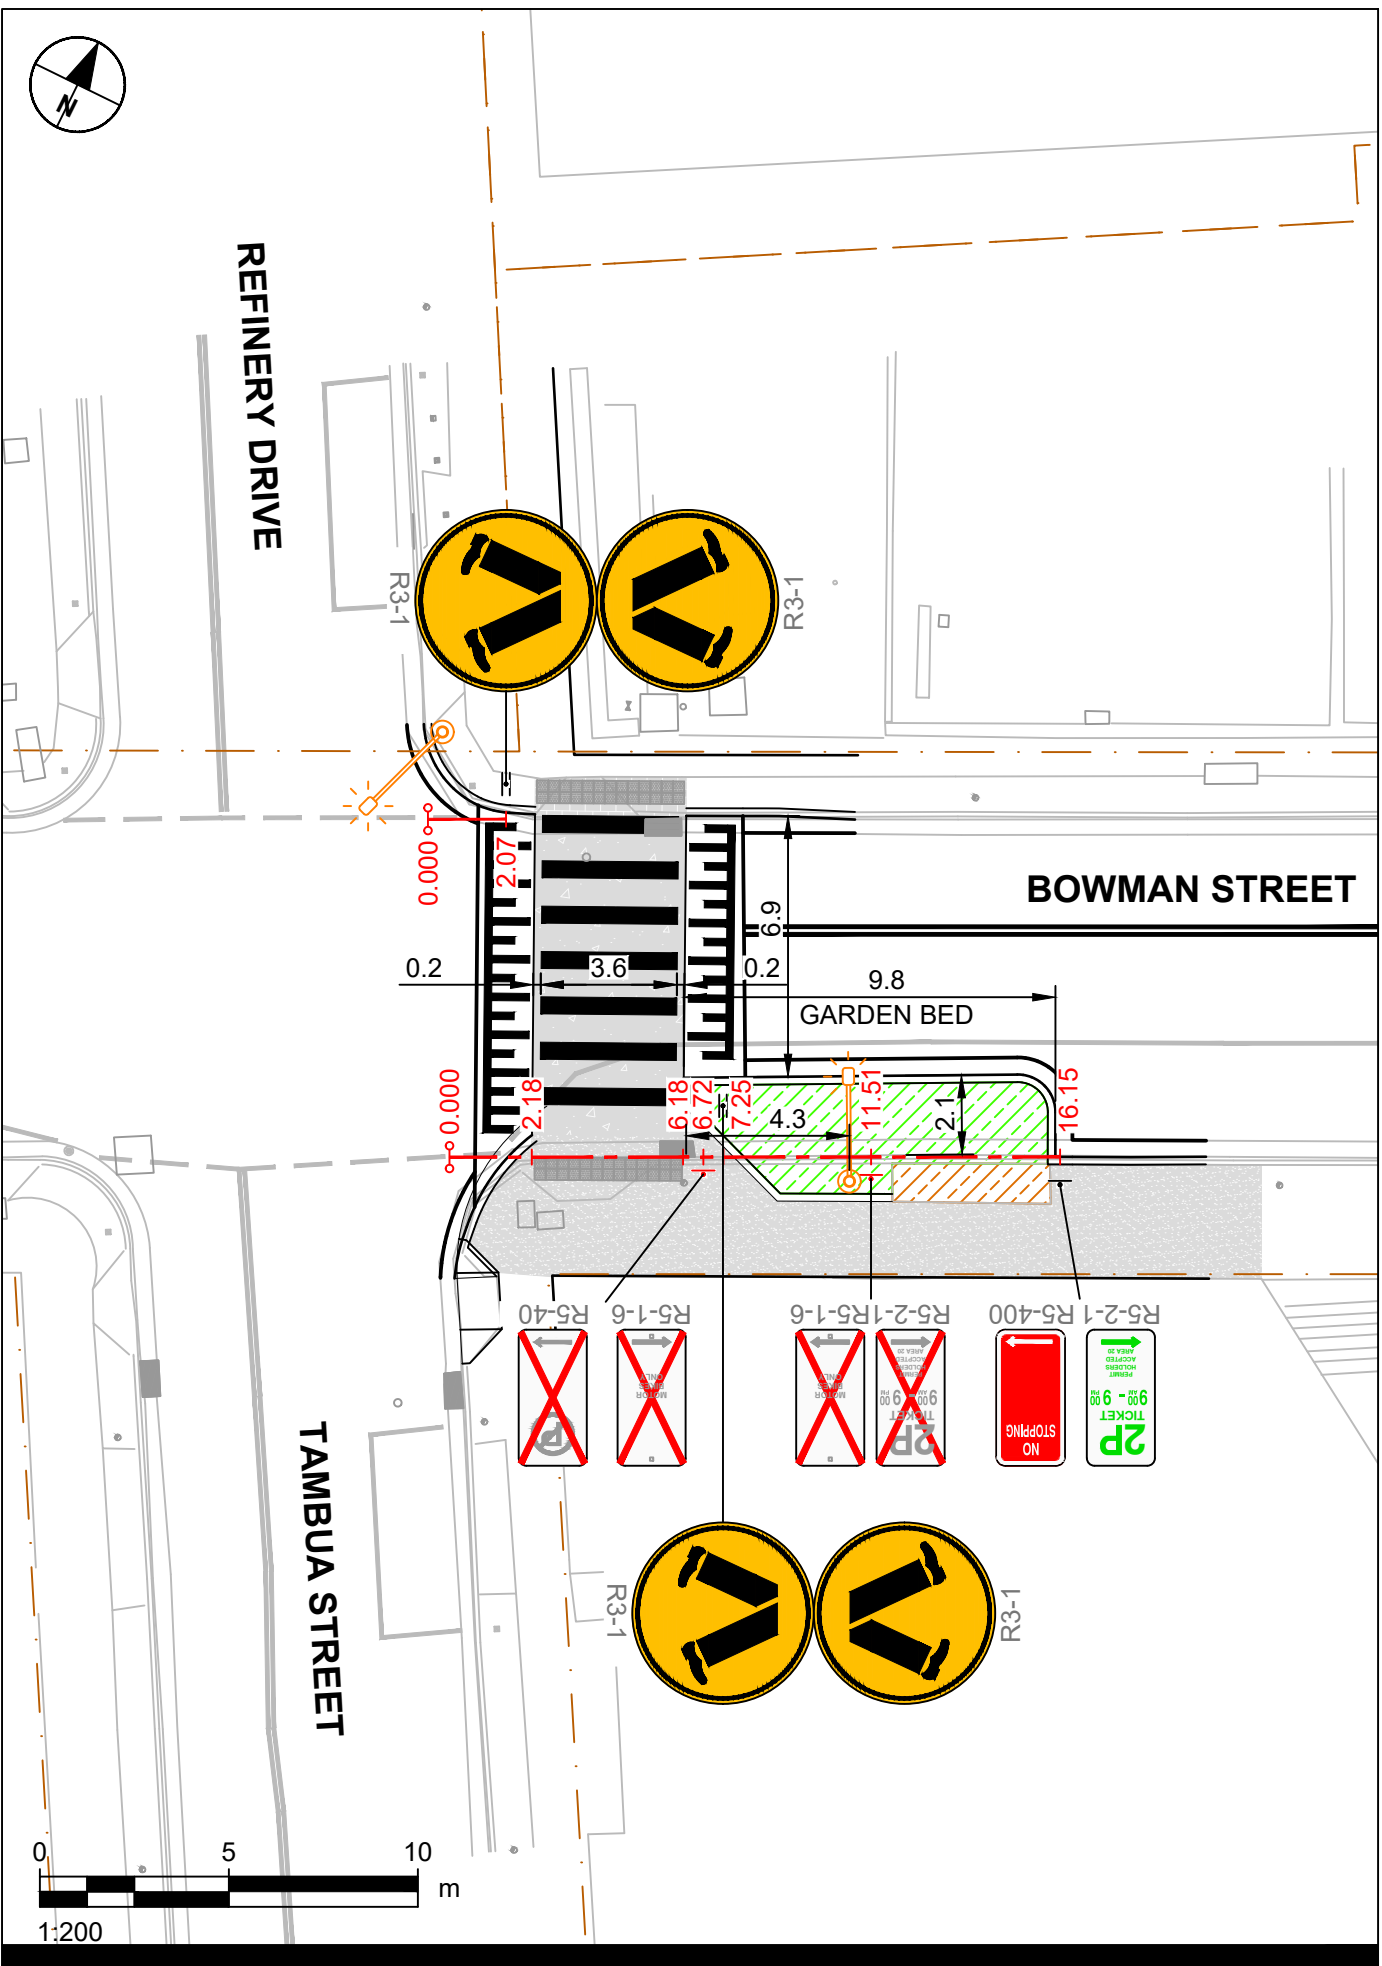



Project Management Initials: Designer: Checked: Approved: ISO A4 210mm x 297mm



Last saved by: LEONDISA(2024-04-18) Last Plotted: 2024-04-22  
Filename: C:\P\WORKING\AECOM\_DS10\_AU\ANDONIS\_LEONDISA@AECOM.COM\0537515\60616465-083-SHT-0060-TC-0101.DWG

**Pedestrian Crossings**  
**Tambua Street**

**TRAFFIC COMMITTEE PLANS**



C27201 - 10575712

Project No.: 60616465 Date: 19.04.2024

**60616465-083-SHT-0060-TC-0101**  
**Issue Status: FOR APPROVAL**