


# **Attachment A3-2**

**Architectural Drawings**

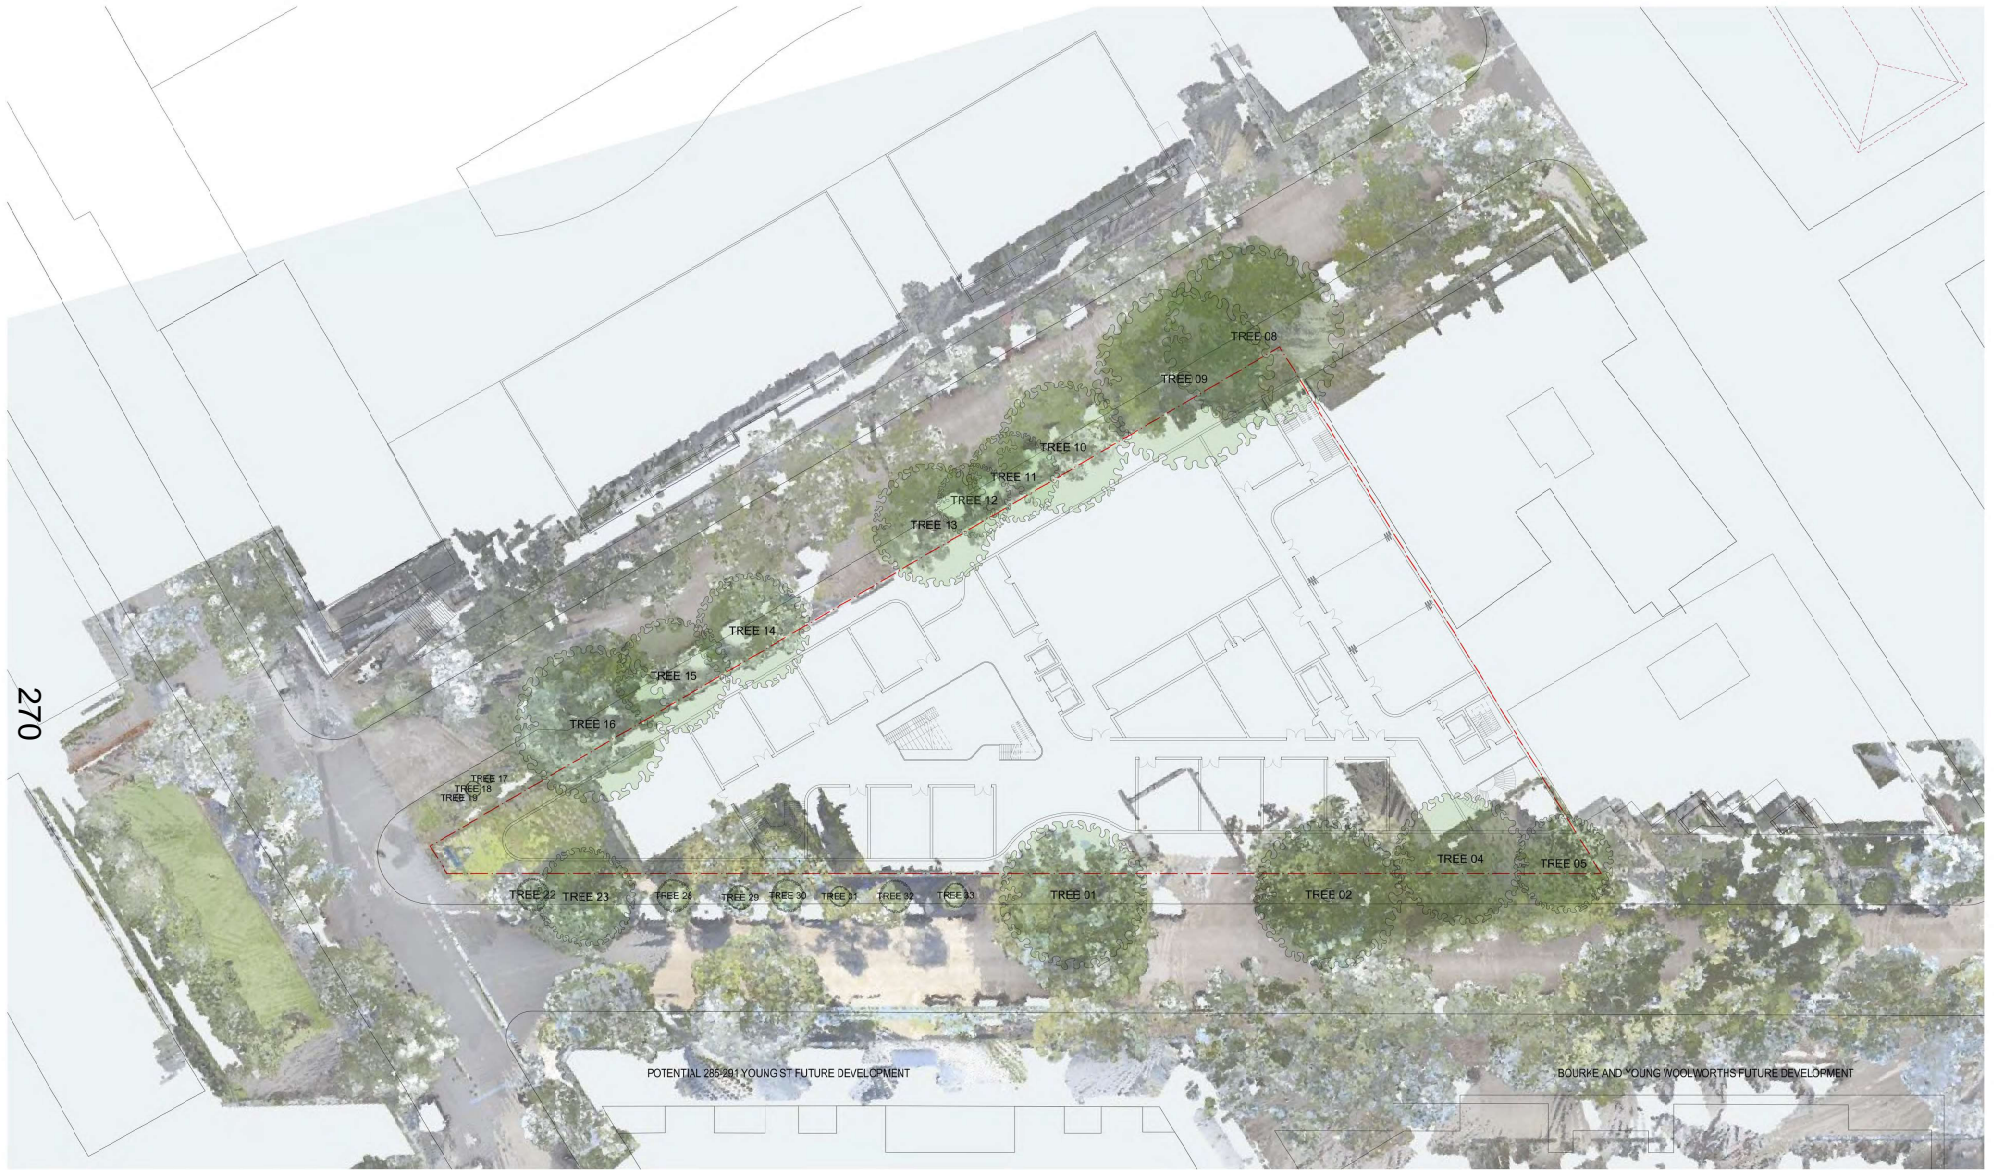

### PLANNING PROPOSAL

DATE	REVISION	BY	CHK	NO.
15/01/2024	PLANNING PROPOSAL	IC	GH	A

DATE	REVISION	BY	CHK	NO.

CONSULTANTS	CONTACT	PHONE
PLANNER	<input type="checkbox"/> ETHOS URBAN	T 021 9995 6962
TRAFFIC	<input type="checkbox"/> JMT CONSULTING	T 0415 525 177
ARCHITECT	<input type="checkbox"/> ANDERSON	T 0411 842 180
FLOODING	<input type="checkbox"/> WWA WATER	T 080 629 2652
SOILS/OPTIM/ROOF	<input type="checkbox"/> ANSA	T 02 941 9128
LANDSCAPE	<input type="checkbox"/> TURF DESIGN STUDIO	T 021 834 990

14/14-15/15 Clarence Street  
Sydney, NSW 2000 Australia  
ACN 605562623  
www.sdg.com.au  
Phone: 02 9239 1100  
Fax: 02 9239 1101

plus  
Sydney  
Western Australia  
Auckland

Tel: 021 8822 1200  
Instagram: @plusarchitecture  
www.plusarchitecture.com.au

PROJECT  
**242-258 Young Street Waterloo Sydney NSW**

DRAWING TITLE  
**TREE CANOPIES OVERVIEW**

SCALE  
NRS

DATE  
15/01/2024

DRAWN  
IC

CHECKED  
GH


JOB NO.  
**20621**

DRAWING NO.  
**PLA-PP-3000**


REVISION  
A

plus architecture and its employees accept no liability for any errors or omissions in this drawing. The recipient of this drawing is advised that it is not to be used for any other purpose without the prior written consent of plus architecture. 



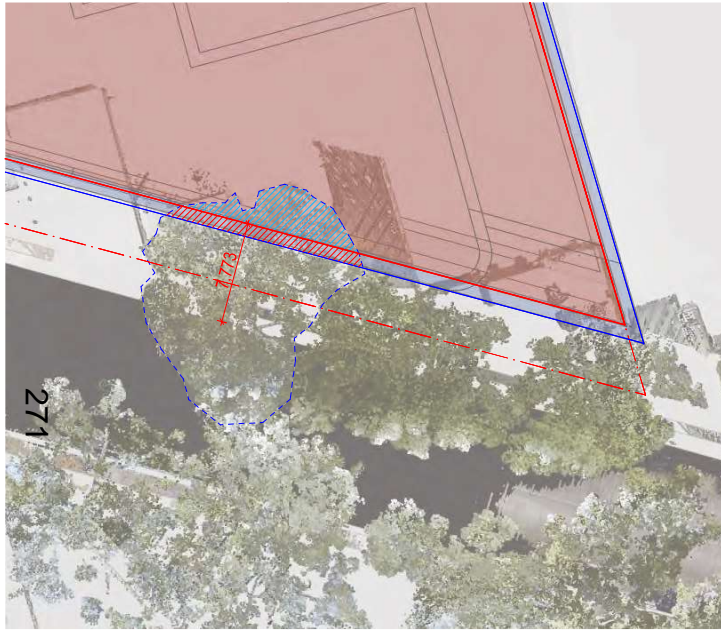

TREE 02 VIEW 01  
SCALE: N.T.S.

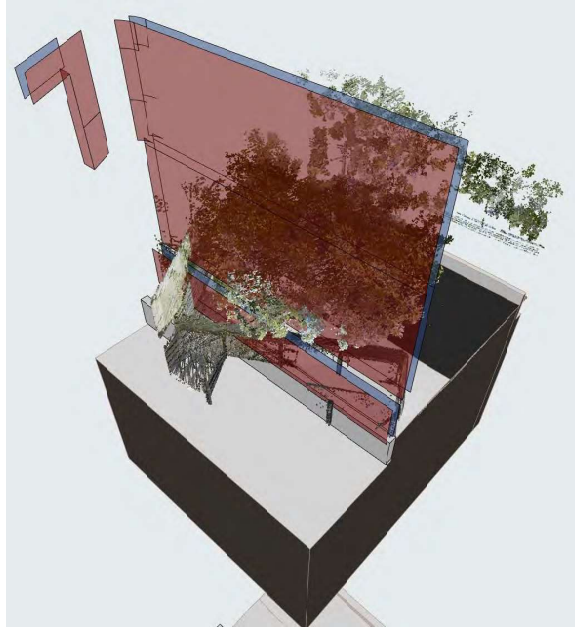

TREE 02 VIEW 01  
SCALE: N.T.S.



TREE 02 VIEW 03  
SCALE: N.T.S.

- TREE 02
  - BUILDING ENVELOPE
  - SCAFFOLDING
- CANOPY PRUNING
- TO BUILT FORM: 13.7%
  - TO BUILT FORM WITH SCAFFOLDING: 20.9%

**PLANNING PROPOSAL**

DATE	REVISION	BY	CHK	NO.
15/01/2024	PLANNING PROPOSAL	IC	GH	A

DATE	REVISION	BY	CHK	NO.


CONSULTANTS		
PLANNING	<input type="checkbox"/> ETHOS URBAN	T 021 9995 6962
TRAFFIC	<input type="checkbox"/> JMT CONSULTING	T 0415 553 177
ARCHITECT	<input type="checkbox"/> ANDERSON	T 0411 842 180
FLOODING	<input type="checkbox"/> WWA WATER	T 051 629 2652
SOILS/GEOTECHNICAL	<input type="checkbox"/> ANSA	T 02 9941 9028
LANDSCAPE	<input type="checkbox"/> TURF DESIGN STUDIO	T 021 834 990



PROJECT	DRAWING TITLE
242-258 Young Street Waterloo Sydney NSW	TREE CANOPY NO.2

By executing and affixing this stamp the recipient hereby certifies that the information is true and correct to the best of their knowledge and belief. The recipient agrees not to use this document for any purpose other than that intended and to indemnify and hold the provider harmless from all claims, damages, losses and expenses (including reasonable legal costs) arising from any use of this document for any purpose other than that intended. This stamp is not valid if it is not affixed to the original document.

SCALE	JOB NO.	DRAWING NO.	REVISION
N.T.S.	20621	PLA-PP-3001	A
DATE	DATE	DATE	DATE
15/01/2024	15/01/2024	15/01/2024	15/01/2024
DRAWN	CHECKED	DRAWN	CHECKED
IC	GH	IC	GH

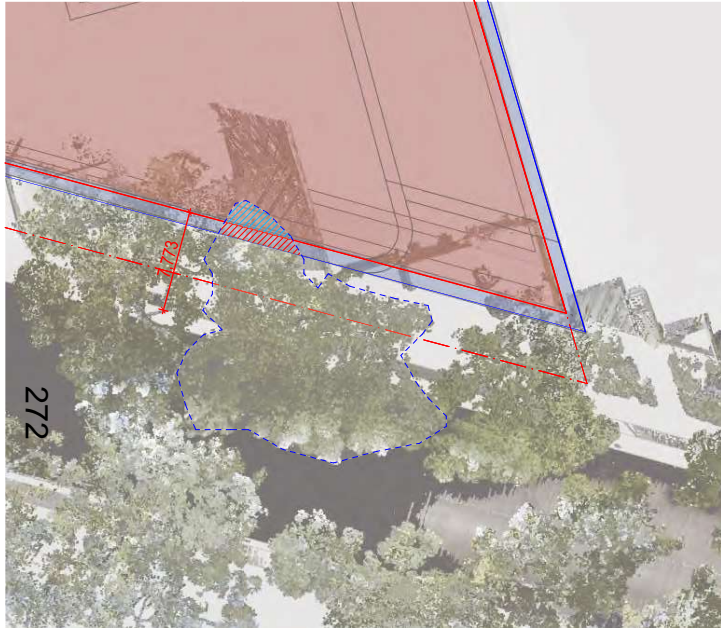

TREE 04 VIEW 01  
SCALE: N1:5



TREE 04 VIEW 02  
SCALE: N1:5



TREE 04 VIEW 03  
SCALE: N1:5

- TREE 04
- BUILDING ENVELOPE
- SCAFFOLDING
- CANOPY PRUNING**
- TO BUILT FORM : 2.7 %
- TO BUILT FORM WITH SCAFFOLDING : 5.1 %

**PLANNING PROPOSAL**

DATE	REVISION	BY	CHK	NO.
15/01/2024	PLANNING PROPOSAL	IC	GH	A

DATE	REVISION	BY	CHK	NO.

CONSULTANTS		
PLANNER	<input type="checkbox"/> ETHOS URBAN	T 021 9995 9992
TRAFFIC	<input type="checkbox"/> JMT CONSULTING	T 0415 555 177
ARCHITECT	<input type="checkbox"/> ANDERSON	T 0411 842 180
FLOODING	<input type="checkbox"/> WWA WATER	T 051 629 2652
SOILS/GEOTECHNICAL	<input type="checkbox"/> ANSA	T 02 9541 9028
LANDSCAPE	<input type="checkbox"/> TURF DESIGN STUDIO	T 021 8394 990



PROJECT	DRAWING TITLE
242-258 Young Street Waterloo Sydney NSW	TREE CANOPY NO.4

By accepting and allowing this document to be reproduced, the recipient agrees not to use this document for any other purpose than that intended and to indemnify the provider from any liability arising from the use of this document. This document is the property of the provider and shall remain the property of the provider. All rights reserved. No part of this document may be reproduced, stored in a retrieval system, or transmitted in any form or by any means, electronic, mechanical, photocopying, recording, or by any information storage and retrieval system, without the prior written permission of the provider.

SCALE	DATE	DRAWN	CHECKED	JOB NO.	DRAWING NO.	REVISION
M3	15/01/2024	IC	GH	20621	PLA-PP-3002	A





TREE 10 VIEW 01  
SCALE: N1:5



TREE 10 VIEW 02  
SCALE: N1:5



TREE 10 VIEW 03  
SCALE: N1:5

- TREE 10
  - BUILDING ENVELOPE
  - SCAFFOLDING
- CANOPY PRUNING**
  - TO BUILT FORM: NIL
  - TO BUILT FORM WITH SCAFFOLDING: NIL

## PLANNING PROPOSAL

DATE	REVISION	BY	CHK	NO.
15/01/2024	PLANNING PROPOSAL	IC	GH	A

DATE	REVISION	BY	CHK	NO.

**CONSULTANTS**

<input type="checkbox"/> PLANNING	<input type="checkbox"/> ETHOS URBAN	T 021 9906 6962
<input type="checkbox"/> TRAFFIC	<input type="checkbox"/> JMT CONSULTING	T 0415 553 177
<input type="checkbox"/> ARCHITECT	<input type="checkbox"/> ANDERSON	T 0411 842 180
<input type="checkbox"/> FLOODING	<input type="checkbox"/> WWA WATER	T 051 629 2652
<input type="checkbox"/> SOILS/OPEN SPACE	<input type="checkbox"/> ANSA	T 02 9541 9028
<input type="checkbox"/> LANDSCAPE	<input type="checkbox"/> TURF DESIGN STUDIO	T 021 834 990

**PROJECT**  
242-258 Young Street Waterloo Sydney NSW

**DRAWING TITLE**  
TREE CANOPY NO.10

**SCALE**  
N1:5

**DATE**  
15/01/2024

**PILOT DATE**  
17/01/2024

**DRAWN**  
IC

**CHECKED**  
GH

**JOB NO.**  
20621

**DRAWING NO.**  
PLA-PP-3004

**REVISION**  
A

**SPDG**

**plus**  
plus architecture  
Sydney  
Waterloo  
Australia

**plus**  
plus architecture  
Sydney  
Waterloo  
Australia

**plus**  
plus architecture  
Sydney  
Waterloo  
Australia

© 2024 plus architecture Pty. Ltd. All rights reserved. This document is the property of plus architecture Pty. Ltd. and is intended for the use of the client only. It is not to be distributed, copied, or used for any other purpose without the prior written consent of plus architecture Pty. Ltd. The information contained herein is confidential and intended solely for the use of the individual user and is not to be disseminated broadly. If you have received this document by mistake, please notify us immediately by email at [info@plusarchitecture.com.au](mailto:info@plusarchitecture.com.au) or by phone at [+612 8321 2020](tel:+61283212020). We accept no liability for any loss or damage arising from the use of this document.



TREE 14 VIEW 01  
SCALE: 1:1,5



TREE 14 VIEW 02  
SCALE: 1:1,5



TREE 14 VIEW 03  
SCALE: 1:1,5

- TREE 14
- BUILDING ENVELOPE
- SCAFFOLDING
- CANOPY PRUNING**
- TO BUILT FORM: NIL
- TO BUILT FORM WITH SCAFFOLDING: 0.33%

**PLANNING PROPOSAL**

DATE	REVISION	BY	CHK	NO.
15/01/2024	PLANNING PROPOSAL	IC	GH	A

DATE	REVISION	BY	CHK	NO.

CONSULTANTS		
PLANNER	<input type="checkbox"/> ETHOS URBAN	T 021 9995 6962
TRAFFIC	<input type="checkbox"/> JMT CONSULTING	T 0415 553 177
ARCHITECT	<input type="checkbox"/> ANDERSON	T 0411 842 180
FLOODING	<input type="checkbox"/> WWA WATER	T 051 629 2652
SOILS/ OPEN SPACES	<input type="checkbox"/> ANSA	T 02 9541 9028
LANDSCAPE	<input type="checkbox"/> TURF DESIGN STUDIO	T 021 8394 990



Level 4, 122 Clarence Street  
Sydney, NSW 2000 Australia  
Phone: +61 2 9250 2024  
ACSI 10056263  
Newcastle Australia (NSW)  
Avalon NSW 1502  
Web: Plus 1200

PROJECT	DRAWING TITLE
242-258 Young Street Waterloo Sydney NSW	TREE CANOPY NO.14

SCALE	JOB NO.	DRAWING NO.	REVISION
M3	20621	PLA-PP-3005	A

DATE: 15/01/2024  
DRAWN: GH  
CHECKED: GH  
PLOT DATE: 17/01/2024  
BY: IC



TREE 15 VIEW 01  
SCALE: N1:5



TREE 15 VIEW 02  
SCALE: N1:5



TREE 15 VIEW 03  
SCALE: N1:5

- TREE 15 TREE 15
- BUILDING ENVELOPE
- SCAFFOLDING
- CANOPY PRUNING**
- TO BUILT FORM: NIL
- TO BUILT FORM WITH SCAFFOLDING: NIL

**PLANNING PROPOSAL**

DATE	REVISION	BY	CHK	NO.
15/01/2024	PLANNING PROPOSAL	IC	GH	A

DATE	REVISION	BY	CHK	NO.

CONSULTANTS		
PLANNER	<input type="checkbox"/> ETHOS URBAN	T 021 9995 6962
TRAFFIC	<input type="checkbox"/> JMT CONSULTING	T 0415 553 177
ARCHITECT	<input type="checkbox"/> ANDERSON	T 0411 842 180
FLOODING	<input type="checkbox"/> WWA WATER	T 051 629 2652
SOILS/OPERM/ROO	<input type="checkbox"/> ANSA	T 02 9541 9028
LANDSCAPE	<input type="checkbox"/> TURF DESIGN STUDIO	T 021 834 9960



**PROJECT**  
242-258 Young Street Waterloo Sydney NSW

**DRAWING TITLE**  
TREE CANOPY NO.15

plus architecture Pty. Ltd. ACN 60556263  
Newmarket Queensland 4074  
www.plusarchitecture.com.au  
Westmead NSW 2145  
www.plusarchitecture.com.au  
Westmead NSW 2145  
Westmead NSW 2145

SCALE	DATE	DATE	DATE	DATE
M15	15/01/2024	15/01/2024	15/01/2024	15/01/2024
JOB NO.	DRAWING NO.	REVISION		
20621	PLA-PP-3006	A		






TREE 01 VIEW 01  
SCALE: 1:1,5



TREE 01 VIEW 02  
SCALE: 1:1,5

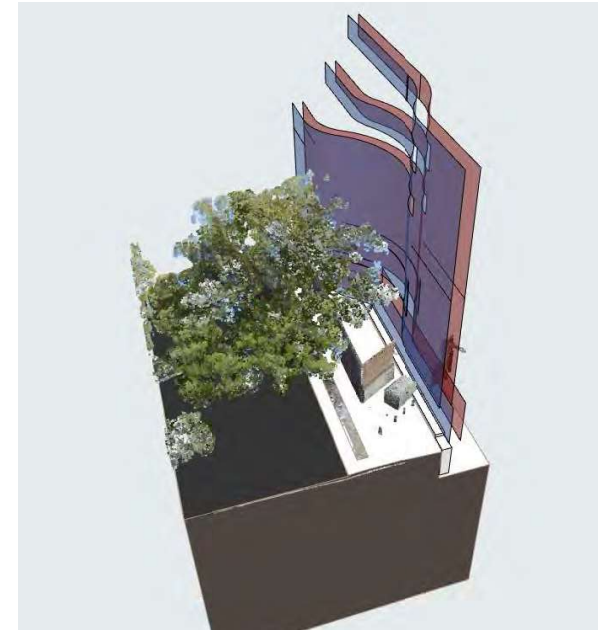

TREE 01 VIEW 03  
SCALE: 1:1,5

- TREE 01
- BUILDING ENVELOPE
- SCAFFOLDING
- CANOPY PRUNING**
- TO BUILT FORM: NIL
- TO BUILT FORM WITH SCAFFOLDING: NIL

## PLANNING PROPOSAL

DATE	REVISION	BY	CHK	NO.
15/01/2024	PLANNING PROPOSAL	IC	GH	A

DATE	REVISION	BY	CHK	NO.

CONSULTANTS	CONTACT	PHONE
PLANNER	<input type="checkbox"/> ETHOS URBAN	T 021 9959 6962
TRAFFIC	<input type="checkbox"/> JMT CONSULTING	T 0415 553 177
ARCHITECT	<input type="checkbox"/> ANDERSON	T 0411 842 180
FLOODING	<input type="checkbox"/> WWA WATER	T 051 429 2652
SOILS/ OPEN SPACE	<input type="checkbox"/> ANSA	T 02 9541 9028
LANDSCAPE	<input type="checkbox"/> TURF DESIGN STUDIO	T 021 8394 990




**plus**  
architecture  
Sydney  
Western Australia  
Auckland

Tel: +61 2 8022 1200  
Instagram: @plusarchitecture  
www.plusarchitecture.com.au

PROJECT	DRAWING TITLE
242-258 Young Street Waterloo Sydney NSW	TREE CANOPY NO.1

Plus Architecture and its staff are not responsible for the accuracy of the information provided in this document. The recipient agrees not to use this document for any purpose other than that intended and to indemnify Plus Architecture from any liability arising from the use of this document. This drawing is the property of Plus Architecture and shall remain the property of Plus Architecture. It is not to be used, copied, reproduced, or otherwise disseminated without the prior written consent of Plus Architecture. All rights reserved. © 2024 Plus Architecture.

SCALE	DATE	DRAWN	CHECKED	JOB NO.	DRAWING NO.	REVISION
M/S	15/01/2024	IC	GH	20621	PLA-PP-3007	A

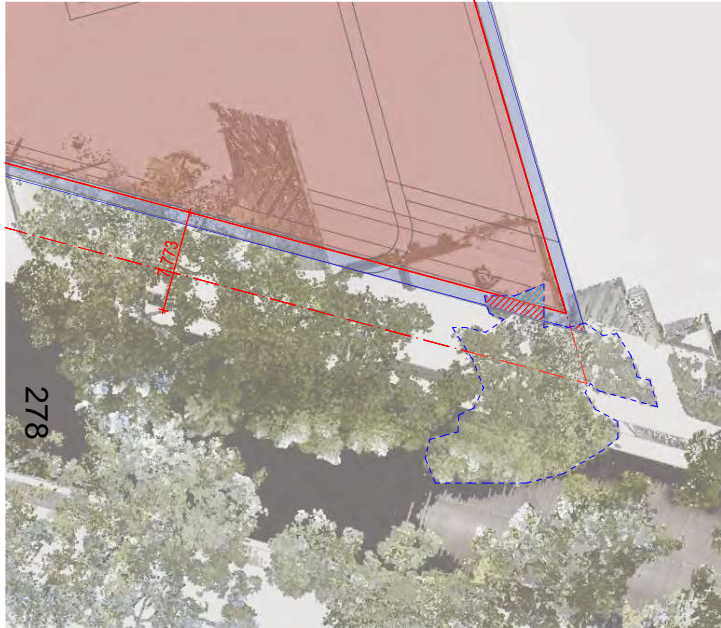

TREE 05 VIEW 01  
SCALE: N1:5



TREE 05 VIEW 02  
SCALE: N1:5



TREE 05 VIEW 03  
SCALE: N1:5

- TREE 05
- BUILDING ENVELOPE
- SCAFFOLDING
- CANOPY PRUNING**
- TO BUILT FORM: 1.6%
- TO BUILT FORM WITH SCAFFOLDING: 4.8%

**PLANNING PROPOSAL**

DATE	REVISION	BY	CHK	NO.
15/01/2024	PLANNING PROPOSAL	IC	GH	A

DATE	REVISION	BY	CHK	NO.

CONSULTANTS			
PLANNING	<input type="checkbox"/>	ETHOS URBAN	T 021 9995 6962
TRAFFIC	<input type="checkbox"/>	JMT CONSULTING	T 0415 553 177
ARCHITECT	<input type="checkbox"/>	ANDERSON	T 0411 842 180
FLOODING	<input type="checkbox"/>	WMA WATER	T 080 0299 2652
SOILS/OPTIMISATION	<input type="checkbox"/>	ANSA	T 02 9541 9028
LANDSCAPE	<input type="checkbox"/>	TWP DESIGN STUDIO	T 021 8394 990



PROJECT	DRAWING TITLE
242-258 Young Street Waterloo Sydney NSW	TREE CANOPY NO.5

SCALE	DATE	DRAWN	CHECKED	JOB NO.	DRAWING NO.	REVISION
M5	15/01/2024	IC	GH	20621	PLA-PP-3008	A

Drawings are subject to change without notice. The information is provided for your information only. It is not intended to be used for any other purpose. The client agrees to use the document for the purpose for which it was prepared. The client agrees to indemnify the architect from and hold the architect harmless from all claims, damages, costs and expenses, including reasonable legal costs, that may be incurred by the architect in connection with the preparation, production or use of the drawings. The architect is not responsible for any errors or omissions in the drawings.



TREE 16 VIEW 01  
SCALE: N1:5



TREE 16 VIEW 02  
SCALE: N1:5



TREE 16 VIEW 03  
SCALE: N1:5

- TREE 16
  - BUILDING ENVELOPE
  - SCAFFOLDING
- CANOPY PRUNING
- TO BUILT FORM : 3.3 %
  - TO BUILT FORM WITH SCAFFOLDING : 6.8 %

**PLANNING PROPOSAL**

DATE	REVISION	BY	CHK	NO.
15/01/2024	PLANNING PROPOSAL	IC	GH	A

DATE	REVISION	BY	CHK	NO.

CONSULTANTS		
PLANNER	<input type="checkbox"/> ETHOS URBAN	T 021 9995 6962
TRAFFIC	<input type="checkbox"/> JMT CONSULTING	T 0415 553 177
ARCHITECT	<input type="checkbox"/> ANDERSON	T 0411 842 180
FLOODING	<input type="checkbox"/> WWA WATER	T 051 629 2652
SOIL/ROCK OPERATIONS	<input type="checkbox"/> ANSA	T 02 9541 9028
LANDSCAPE	<input type="checkbox"/> TURF DESIGN STUDIO	T 021 8394 990




PROJECT	DRAWING TITLE
242-258 Young Street Waterloo Sydney NSW	TREE CANOPY NO.16

SCALE	JOB NO.	DRAWING NO.	REVISION
MFS	20621	PLA-PP-3009	A
DATE	PLOT DATE	CHECKED	
15/01/2024	17/01/2024	GH	
DRAWN			
IC			

plus architecture Pty. Ltd. is a registered company in NSW, Australia. All rights reserved. This drawing is the property of plus architecture Pty. Ltd. and is not to be used for any other purpose without the written consent of plus architecture Pty. Ltd. The information contained in this drawing is for the use of the client only and is not to be used for any other purpose without the written consent of plus architecture Pty. Ltd. The information contained in this drawing is for the use of the client only and is not to be used for any other purpose without the written consent of plus architecture Pty. Ltd.



TREE 23 VIEW 01  
SCALE: N1,Y3,X

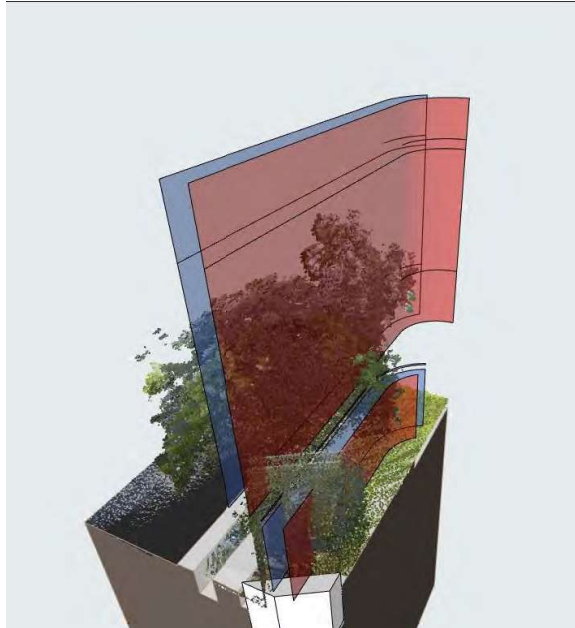

TREE 23 VIEW 02  
SCALE: N1,Y3,X



TREE 23 VIEW 03  
SCALE: N1,Y3,X

- TREE 23
  - BUILDING ENVELOPE
  - SCAFFOLDING
- CANOPY PRUNING
- TO BUILT FORM : 4.5 %
  - TO BUILT FORM WITH SCAFFOLDING : 11.9 %

**PLANNING PROPOSAL**

DATE	REVISION	BY	CHK	NO.
15/01/2024	PLANNING PROPOSAL	IC	GH	A

DATE	REVISION	BY	CHK	NO.

CONSULTANTS	DATE	REVISION	BY	CHK	NO.
PLANNER	<input type="checkbox"/>	ETHOS URBAN			T 021 9995 6962
TRAFFIC	<input type="checkbox"/>	JMT CONSULTING			T 0415 555 177
ARCHITECT	<input type="checkbox"/>	ANDERSON			T 0411 842 180
FLOODING	<input type="checkbox"/>	WMA WATER			T 050 629 2652
SOILS/OPERATIONS	<input type="checkbox"/>	ANSA			T 02 9341 9028
LANDSCAPE	<input type="checkbox"/>	TWP DESIGN STUDIO			T 021 834 9960



PROJECT  
**242-258 Young Street Waterloo Sydney NSW**

DRAWING TITLE  
**TREE CANOPY NO.23**

SCALE  
M3

DATE  
15/01/2024

DRAWN  
IC

CHECKED  
GH

JOB NO.  
**20621**


DRAWING NO.  
**PLA-PP-3010**

REVISION  
**A**

plus architecture Pty. Ltd. ACN 605562623  
1/115 Market Street Sydney NSW 2000 Australia  
www.plusarchitecture.com.au

plus architecture Pty. Ltd. ACN 605562623  
1/115 Market Street Sydney NSW 2000 Australia  
www.plusarchitecture.com.au

DATE	REVISION	BY	CHK	NO.

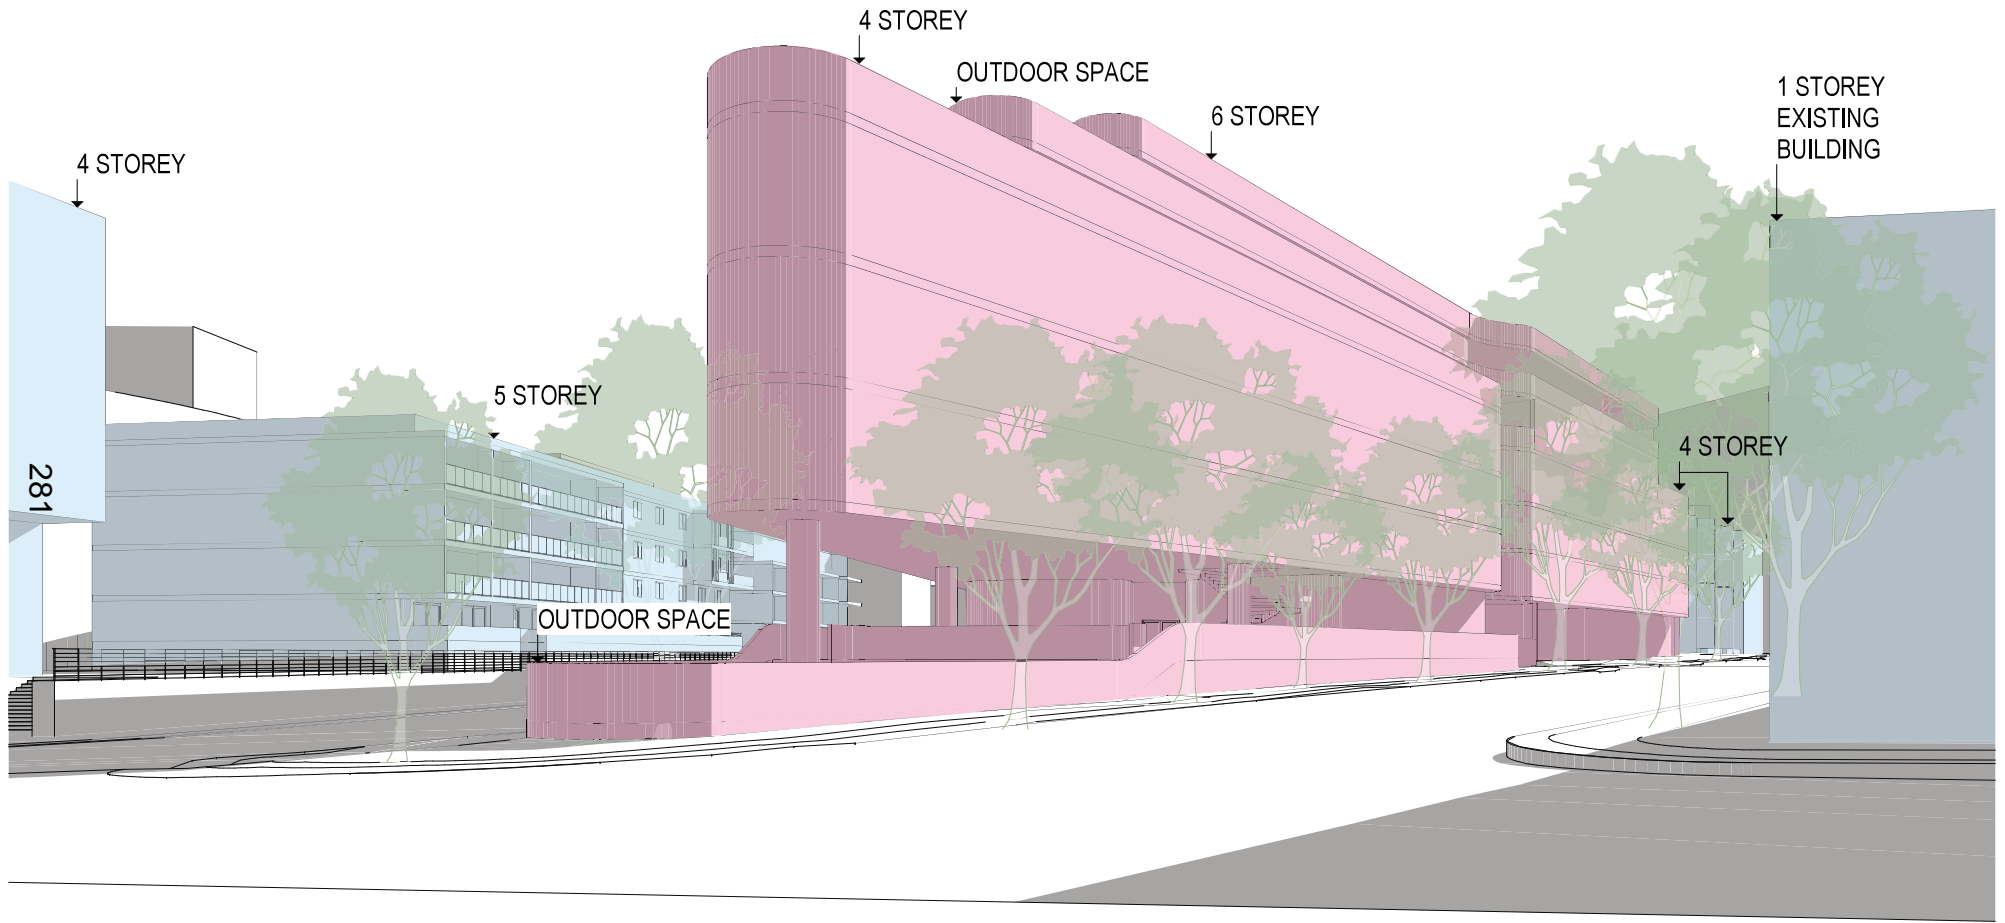

**PLANNING PROPOSAL**

DATE	REVISION	BY	CHK	NO.
15/01/2024	PLANNING PROPOSAL	IC	GH	A

DATE	REVISION	BY	CHK	NO.

CONSULTANTS			
PLANNER	<input type="checkbox"/> ETHOS URBAN	T 021 9995 6962	
TRAFFIC	<input type="checkbox"/> JMT CONSULTING	T 0415 555 177	
ARCHITECT	<input type="checkbox"/> ANDERSON	T 0411 842 180	
FLOODING	<input type="checkbox"/> WWA WATER	T 080 0299 2652	
SOILS/GEOTECH	<input type="checkbox"/> ANSA	T 02 9941 9028	
LANDSCAPE	<input type="checkbox"/> TURF DESIGN STUDIO	T 021 8394 990	



**plus**  
urbanstructure


Level 4, 121 Clarence Street  
Sydney, NSW 2000 Australia  
ACN 605562620  
www.plusurbanstructure.com.au  
Phone: 1800 100 000

PROJECT  
**242-258 Young Street Waterloo Sydney NSW**

DRAWING TITLE  
**ENVELOPE DIAGRAM - POWELL & YOUNG ST**

SCALE	DATE	DATE	DATE
M1: @A1	15/01/2024	15/01/2024	15/01/2024
JOB NO.	DRAWING NO.	REVISION	
20621	PLA-PP-4000	A	



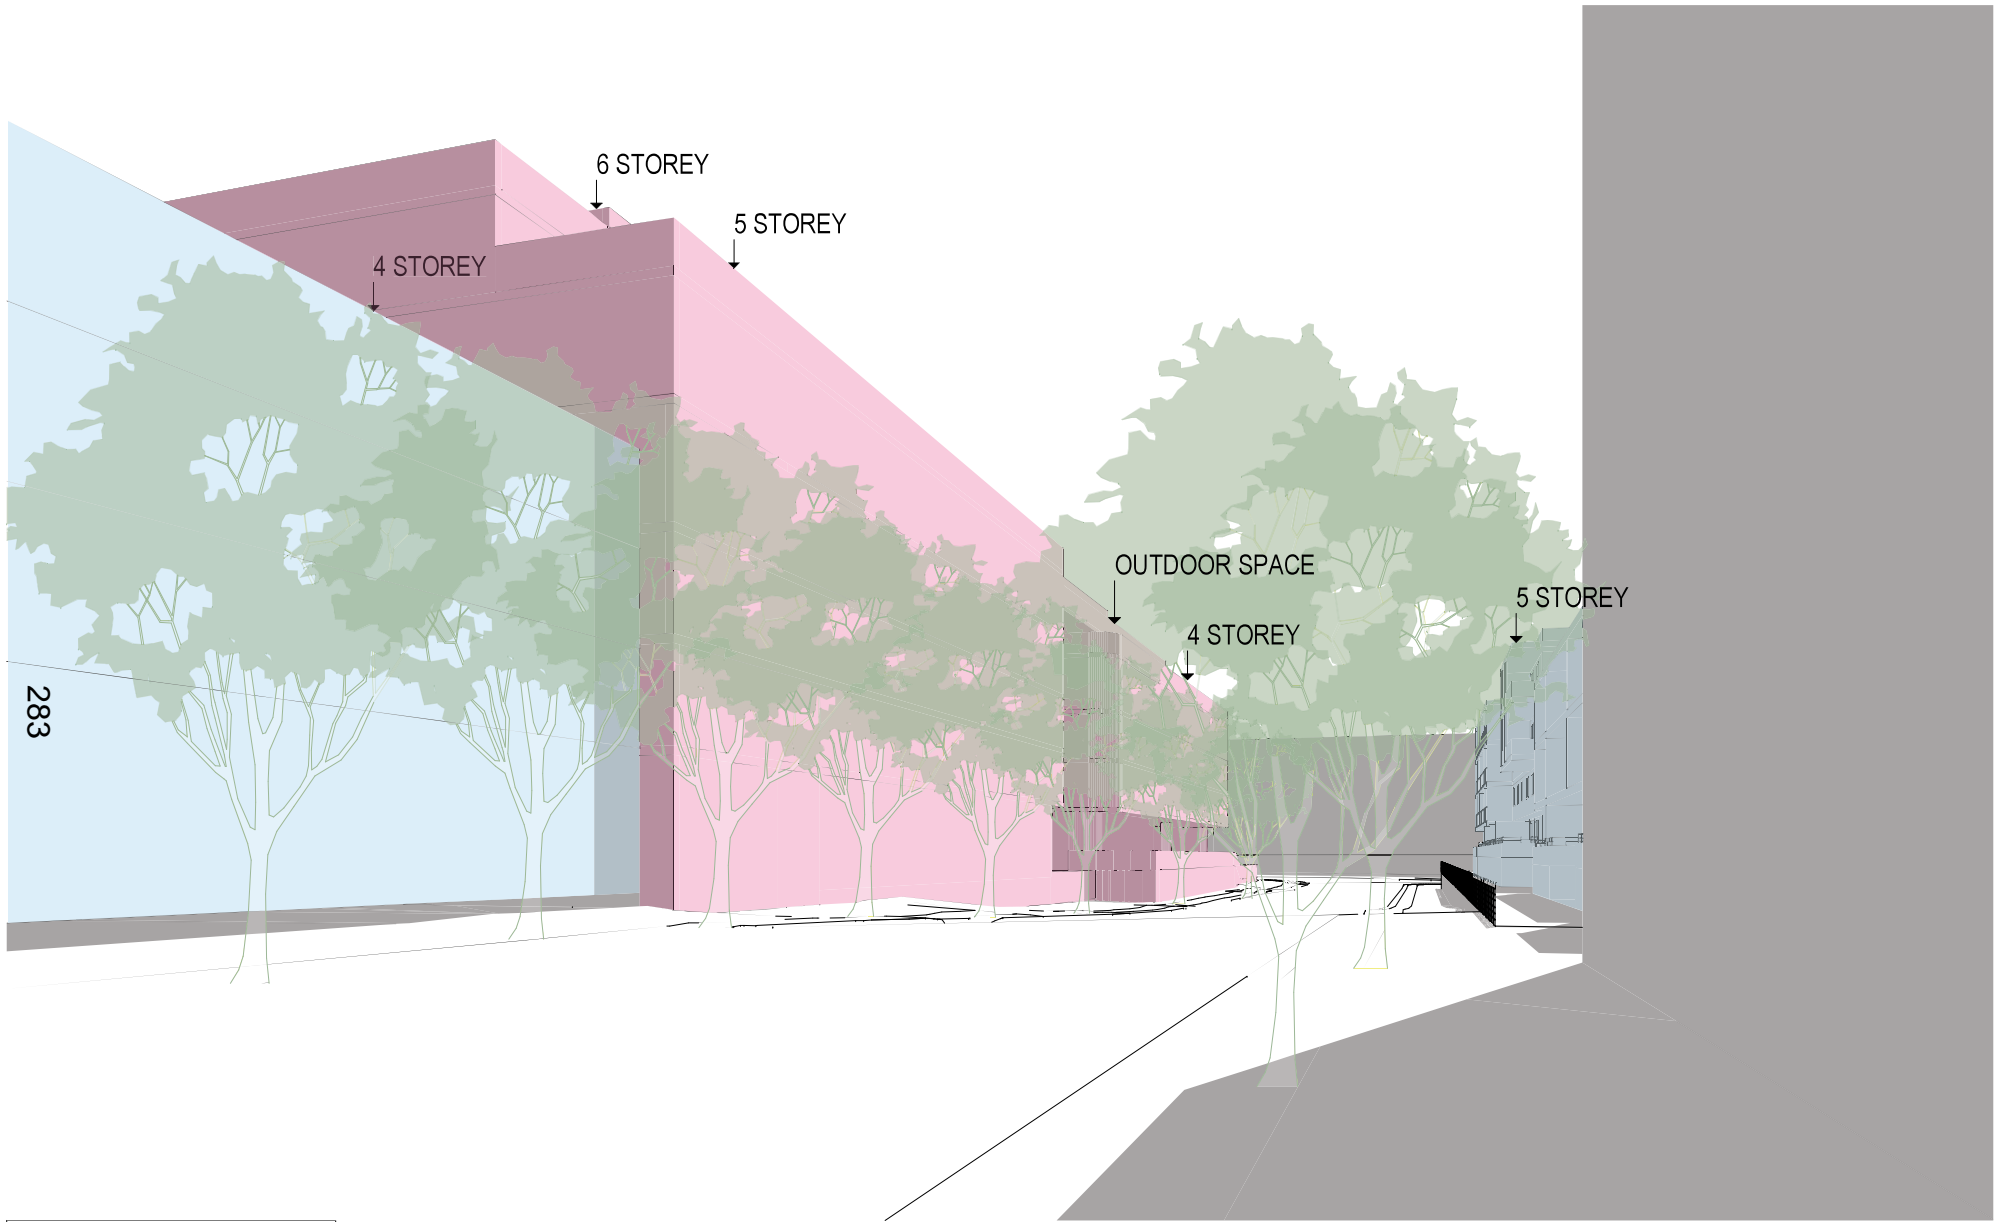

**PLANNING PROPOSAL**

DATE	REVISION	BY	CHK	NO.
15/01/2024	PLANNING PROPOSAL	IC	GH	A

DATE	REVISION	BY	CHK	NO.

CONSULTANTS			
PLANNING	<input type="checkbox"/> ETHOS URBAN	T 021 9995 6962	
TRAFFIC	<input type="checkbox"/> JMT CONSULTING	T 0415 525 177	
ARCHITECT	<input type="checkbox"/> ANDERSON	T 0411 842 180	
FLOODING	<input type="checkbox"/> WWA WATER	T 080 029 2652	
SOILS/GEOTECHNICALS	<input type="checkbox"/> ANSA	T 02 9541 9028	
LANDSCAPE	<input type="checkbox"/> TURF DESIGN STUDIO	T 021 8394 9990	



Level 4, 120 Clarence Street  
Sydney, NSW 2000 Australia  
ACN 60556262  
www.plusarchitecture.com.au  
Phone: 02 9221 1200

PROJECT  
**242-258 Young Street Waterloo Sydney NSW**

DRAWING TITLE  
**ENVELOPE DIAGRAM - MCEVOY & HUNTER ST**

By accepting and allowing this document to be prepared for the above project, the recipient agrees not to use this document for any other purpose without the prior written consent of the architect. This document is the property of the architect and shall remain their property. It is to be used only for the project and site for which it is prepared. It is not to be distributed, copied, reproduced, or otherwise used without the prior written consent of the architect.

SCALE	MKS	@A1	
DATE	15/01/2024	PLOT DATE	17/01/2024
DRAWN	IC	CHECKED	GH
JOB NO.	20621	DRAWING NO.	PLA-PP-4002
REVISION			A







285

**PLANNING PROPOSAL**

DATE	REVISION	BY	CHK	NO.
15/01/2024	PLANNING PROPOSAL	IC	GH	A

DATE	REVISION	BY	CHK	NO.

CONSULTANTS	CONTACTS	PHONE
PLANNER	<input type="checkbox"/> ETHOS URBAN	T 021 9956 692
TRAFFIC	<input type="checkbox"/> JMT CONSULTING	T 0415 525 177
ARCHITECT	<input type="checkbox"/> ANDERSON	T 0411 842 180
FLOODING	<input type="checkbox"/> WWA WATER	T 051 629 262
SOILS/GEOTECHNICAL	<input type="checkbox"/> ANSA	T 02 9941 903
LANDSCAPE	<input type="checkbox"/> TURF DESIGN STUDIO	T 021 834 990



plus  
architecture

Level 4, 121 Elizabeth Street  
Sydney, NSW 2000 Australia  
ACN 60556263  
Newcastle Australia (NSW)  
New York USA

Tel: +61 2 8022 1200  
Tel: +1 212 802 1200  
www.plusarchitecture.com.au  
www.plusarchitecture.com.au

PROJECT <b>242-258 Young Street Waterloo Sydney NSW</b>	DRAWING TITLE <b>PERSPECTIVES - SHEET 01</b>	SCALE M1S @A1	JOB NO. <b>20621</b>	DRAWING NO. <b>PLA-PP-5000</b>	REVISION <b>A</b>
DATE 15/01/2024	PLOT DATE 15/01/2024	CHECKED GH	DRAWN IC	DATE 15/01/2024	NO.

plus architecture and its employees accept no responsibility for the accuracy of the information provided in this document. The recipient of this document is advised that the information is provided for their information only and should not be relied upon for any legal or financial purposes. 



286

**PLANNING PROPOSAL**

DATE	REVISION	BY	CHK	NO.
15/01/2024	PLANNING PROPOSAL	IC	GH	A

DATE	REVISION	BY	CHK	NO.

CONSULTANTS	CONTACT	PHONE
PLANNER	<input type="checkbox"/> ETHOS URBAN	T 021 9995 6962
TRAFFIC	<input type="checkbox"/> JMT CONSULTING	T 0415 505 177
ARCHITECT	<input type="checkbox"/> ANDERSON	T 0411 842 180
FLOODING	<input type="checkbox"/> WMA WATER	T 080 029 2656
SOILS/OPEN SPACE	<input type="checkbox"/> ANSA	T 02 9941 9028
LANDSCAPE	<input type="checkbox"/> TURF DESIGN STUDIO	T 021 834 990



**plus**  
architecture

Level 4, 120 Elizabeth Street  
Sydney, NSW 2000 Australia  
ACN 605542620  
Telephone: +61 2 8022 1200  
Instagram: @plusarchitecture  
www.plusarchitecture.com.au

PROJECT  
**242-258 Young Street Waterloo Sydney NSW**

DRAWING TITLE  
**PERSPECTIVES - SHEET 02**

Scale: NTS @A1  
DATE: 15/01/2024  
DRAWN: IC  
CHECKED: GH  
JOB NO.: 20621  
DRAWING NO.: PLA-PP-5001  
REVISION: A

SCALE	NTS @A1	DATE	15/01/2024	DRAWN	IC	CHECKED	GH	JOB NO.	20621	DRAWING NO.	PLA-PP-5001	REVISION	A
-------	---------	------	------------	-------	----	---------	----	---------	-------	-------------	-------------	----------	---



287

**PLANNING PROPOSAL**

DATE	REVISION	BY	CHK	NO.
15/01/2024	PLANNING PROPOSAL	IC	GH	A

DATE	REVISION	BY	CHK	NO.

CONSULTANTS	CONTACTS	PHONE
PLANNER	<input type="checkbox"/> ETHOS URBAN	T 021 9995 6962
TRAFFIC	<input type="checkbox"/> JMT CONSULTING	T 0415 555 177
ARCHITECT	<input type="checkbox"/> ANDERSON	T 0411 942 180
FLOODING	<input type="checkbox"/> WMA WATER	T 080 029 2652
SOILS OPERATIONS	<input type="checkbox"/> ANSA	T 02 9941 9028
LANDSCAPE	<input type="checkbox"/> TURF DESIGN STUDIO	T 021 834 990



plus  
architecture

Level 4, 121 Clarence Street  
Sydney, NSW 2000 Australia  
Phone: +61 2 9250 2000  
Fax: +61 2 9250 2003  
www.plusarchitecture.com.au


PROJECT  
**242-258 Young Street Waterloo Sydney NSW**

DRAWING TITLE  
**PERSPECTIVES - SHEET 03**

SCALE	MTR @A1	DATE	DATE	JOB NO.	DRAWING NO.	REVISION
		15/01/2024	17/01/2024	20621	PLA-PP-5002	A


plus architecture and its employees accept no liability for any errors or omissions in this drawing. The recipient of this drawing is advised that it is not to be used for any other purpose without the prior written consent of plus architecture. plus architecture is not responsible for any errors or omissions in this drawing. 

SCHOOL: 142,64sqm

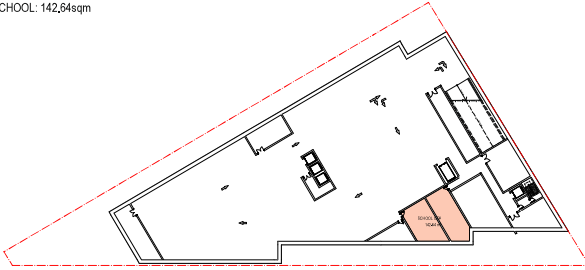


AREA - BASEMENT B1  
SCALE: 1:600@A1

SCHOOL: 1,535,35sqm  
FILM SCHOOL: 204,07sqm  
OPEN SPACE: 753,44sqm

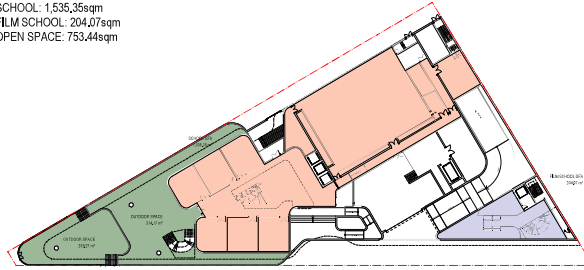


AREA - GROUND 00  
SCALE: 1:600@A1

SCHOOL: 1,697,87sqm  
FILM SCHOOL: 804,84sqm  
OPEN SPACE: 153,91sqm

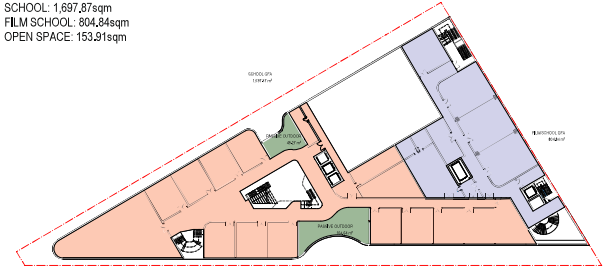


AREA - LEVEL 01  
SCALE: 1:600@A1

SCHOOL: 2,491,38sqm  
FILM SCHOOL: 484,77sqm  
OPEN SPACE: 153,91sqm

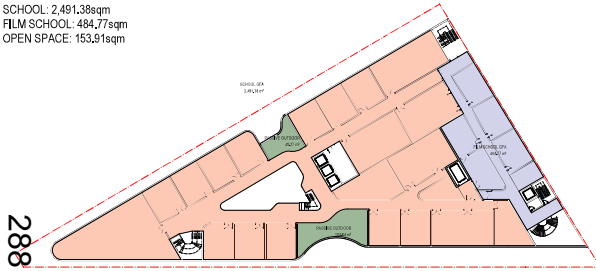


AREA - LEVEL 02  
SCALE: 1:600@A1

SCHOOL: 2,323,00sqm  
FILM SCHOOL: 630,70sqm  
OPEN SPACE: 153,91sqm

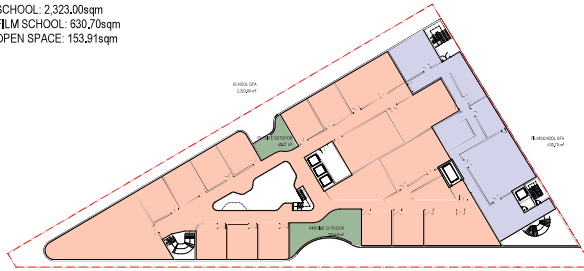


AREA - LEVEL 03  
SCALE: 1:600@A1

SCHOOL: 1,287,56sqm  
FILM SCHOOL: 446,37sqm  
OPEN SPACE: 1,258,72sqm  
OPEN SPACE (FILM): 59,32sqm

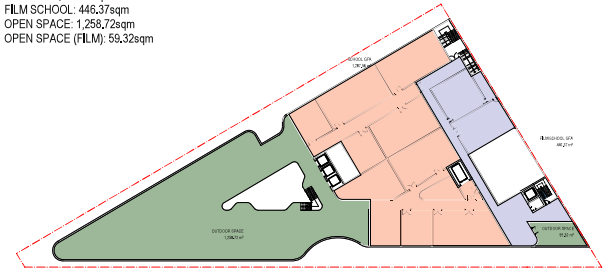


AREA - LEVEL 04  
SCALE: 1:600@A1

SCHOOL: 1,130,73sqm  
FILM SCHOOL: 360,26sqm  
OPEN SPACE: 1,280,74sqm

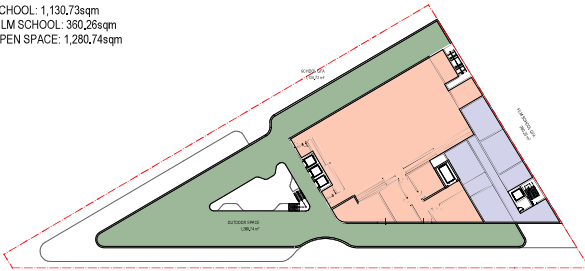

AREA - LEVEL 05  
SCALE: 1:600@A1

OPEN SPACE: 1,220,68sqm

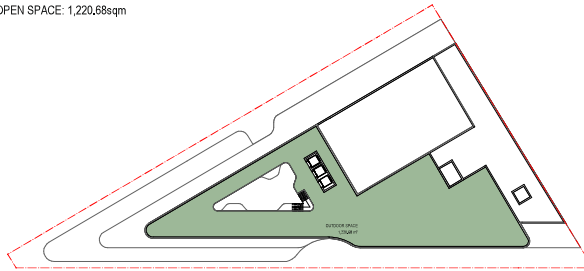

AREA - LEVEL 06  
SCALE: 1:600@A1

OPEN SPACE AREA  
SCHOOL GFA  
FILM SCHOOL GFA

# PLANNING PROPOSAL

DATE	REVISION	BY	CHK	NO.	DATE	REVISION	BY	CHK	NO.
15/01/2024	PLANNING PROPOSAL	IC	GH	A					

CONSULTANTS	CONTACTS
PLANNER: <input type="checkbox"/> ETHOS URBAN	T 021 9956 6962
TRAFFIC: <input type="checkbox"/> JMT CONSULTING	T 0415 555 177
ARCHITECT: <input type="checkbox"/> ANDERSON	T 0411 842 180
FLOODING: <input type="checkbox"/> WWA WATER	T 020 629 2652
SCHOOL OPERATIONS: <input type="checkbox"/> ANSA	T 02 9941 9028
LANDSCAPE: <input type="checkbox"/> TURF DESIGN STUDIO	T 02 9394 9990

Level 4, 122 Elizabeth Street  
Sydney, NSW 2000 Australia  
A/CN 10556263  
Newcastle Australia (NSW)  
New York USA

plus  
Western Sydney  
Architecture  
Tel: 02 9222 1200  
Instagram: @plusarchitecture  
www.plusarchitecture.com.au

PROJECT: 242-258 Young Street Waterloo Sydney NSW

DRAWING TITLE: AREA DIAGRAMS

SCALE: 1:600 @A1  
DATE: 15/01/2024  
DRAWN: IC  
CHECKED: GH

PROJECT NO.: 20621  
DRAWING NO.: PLA-PP-6000  
REVISION: A

PROJECT NO.: 20621  
DRAWING NO.: PLA-PP-6000  
REVISION: A

Table with 3 columns: LEVEL, G.F.A (m2) EXCL SCHOOL CIRCULATION, G.F.A (m2) INCL. CIRCULATION. Rows include L6, L5, L4, L3, L2, L1, G, B1, and TOTAL.

CARS Provided table with a single column and rows for levels L6, L5, L4, L3, L2, L1, G, B1, and TOTAL.

EDUCATION table with 16 columns: TOTAL SCHOOL G.F.A (m2) INCLUDING CORRIDOR, GLE/CLASS ROOM, PRIMARY GLS NO., SECONDARY GLS NO., SPECIALIST, SPECIALIST NO., ADMIN STAFF, AMENITIES, CANTEEN, AUDITORIUM, BASKETBALL COURT, LIBRARY, CIRCULATION SPACE, SCHOOL OUTDOOR SPACE (ACTIVE), SCHOOL OUTDOOR SPACE (PASSIVE). Includes sub-targets for GLE, SPECIALIST, and TARGET.

FILM SCHOOL table with 11 columns: TOTAL G.F.A (m2), AMENITIES, CAFE, FILM SCHOOL CORRIDOR LOBBY, FILM SCHOOL, FILM SCHOOL OUTDOOR SPACE, BREAKOUT ROOM, REHEARSAL SPACES, COMMERCIAL KITCHEN, STORAGE. Includes sub-targets for TOTAL OUTDOOR and TOTAL OUTDOOR PER STUDENT.

Summary table with 2 columns: SITE AREA, FSR ALLOWED (+0.2 BONUS), GFA ALLOWABLE, GFA PROPOSED (EXCL. SCHOOL CIRCULATION), FSR PROPOSED (EXCL. CIRCULATION), GFA PROPOSED (INCL. SCHOOL CIRCULATION), FSR PROPOSED (INCL. SCHOOL CIRCULATION).

Table with 4 columns: YEAR, GLS, SPECIALIST, NO. STUDENT. Rows K through 12, and TOTAL.

289

PLANNING PROPOSAL

Table with 5 columns: DATE, REVISION, BY, CHK, NO. Row 1: 15/01/2024, PLANNING PROPOSAL, IC, GH, A.

Table with 5 columns: DATE, REVISION, BY, CHK, NO. (Empty table)

CONSULTANTS table with 2 columns: CATEGORY, DETAILS. Includes PLANNER, TRAFFIC, ARCHITECT, FLOODING, SCHOOL OPERATIONS, LANDSCAPE.

Logos for SDG and plus architecture. Includes contact information for plus architecture in Sydney, NSW.

PROJECT: 242-258 Young Street Waterloo Sydney NSW. DRAWING TITLE: DEVELOPMENT SCHEDULE. SCALE: 1:500. DATE: 15/01/2024. DRAWN: IC. CHECKED: GH. JOB NO.: 20621. DRAWING NO.: PLA-PP-7000. REVISION: A.

290

EXISTING CONDITIONS						
EXISTING OFFICE				EXISTING FILM SCHOOL		
TOTAL G.F.A. (m <sup>2</sup> )	OFFICE NLA (m <sup>2</sup> )	WARE-HOUSE NLA (m <sup>2</sup> )	CARS PROVIDED	TOTAL G.F.A. (m <sup>2</sup> )	FILM SCHOOL NLA (m <sup>2</sup> )	CARS PROVIDED
L6						
L5						
L4						
L3						
L2						
L1	630	630	24	781.33	781.33	
G	2417	600	1817	13	807.94	6
B1						
<b>TOTAL</b>	<b>3047</b>	<b>1230</b>	<b>1817</b>	<b>37</b>	<b>1589.27</b>	<b>6</b>

PROPOSED SCHEME				
EDUCATION & FILM SCHOOL				
TOTAL G.F.A. (m <sup>2</sup> ) INCLD. CIRCULATION	EDUCATION NLA (m <sup>2</sup> )	FILM SCHOOL NLA (m <sup>2</sup> )	CARS PROVIDED	
1490.99	1130.73	360.26		
1733.93	1287.58	446.37		
2963.70	2323.90	639.70		
2378.15	2491.38	484.77		
2506.71	1697.67	808.84		
1738.42	1535.35	204.07		
142.84	142.64		55	
<b>13543.54</b>	<b>10608.53</b>	<b>2935.01</b>	<b>55</b>	

	TOTAL G.F.A	CARS PROVIDED
<b>EXISTING CONDITIONS</b>	<b>4836.27 m<sup>2</sup></b>	<b>43</b>
<b>PROPOSED SCHEME</b>	<b>13543.54 m<sup>2</sup></b>	<b>55</b>

NOTE: REFER TO QUANTITY SURVEYOR'S REPORT FOR VALUE OF CAPITAL WORKS

## PLANNING PROPOSAL

DATE	REVISION	BY	CHK	NO.
15/01/2024	PLANNING PROPOSAL	IC	GH	A

DATE	REVISION	BY	CHK	NO.

CONSULTANTS	CONTACTS
PLANNER	<input type="checkbox"/> ETHOS URBAN T 823 9936 6962
TRAFFIC	<input type="checkbox"/> JMT CONSULTING T 9415 553 177
ARCHITECT	<input type="checkbox"/> ANDERSON T 9411 942 180
PLANNING	<input type="checkbox"/> WMA WATER T 080 4299 2652
SCHOOL OPERATIONS	<input type="checkbox"/> ANSA T 93 3941 9028
LANDSCAPE	<input type="checkbox"/> TURF DESIGN STUDIO T 832 636 990



**plus**  
Architecture  
Sydney  
Western Australia  
Australasia

Tel: +61 8 8232 1202  
Tel: +61 8 9232 1202  
www.plusarchitecture.com.au

PROJECT  
**242-258 Young Street Waterloo Sydney NSW**

DRAWING TITLE  
**DEVELOPMENT OUTCOME**

Plus Architecture Pty Ltd (ACN 105592833) is the sole proprietor of Plus Architecture Pty Ltd (ACN 105592833). Plus Architecture Pty Ltd is a registered company under the Companies Act 2006 (Cth) and is a member of the Institute of Architects (NSW). The drawing is the property of Plus Architecture Pty Ltd. It is not to be used for any other purpose without the prior written consent of Plus Architecture Pty Ltd. All rights are reserved. No part of this drawing may be reproduced without the prior written consent of Plus Architecture Pty Ltd.

SCALE	PROJECT	DRAWING TITLE	
DATE: 15/01/2024	PROJECT <b>242-258 Young Street Waterloo Sydney NSW</b>	DRAWING TITLE <b>DEVELOPMENT OUTCOME</b>	
DRAWN: IC			DATE: 15/01/2024
CHK: GH			PILOT DATE: 15/01/2024
JOB NO. 20621	DRAWING NO. PLA-PP-7001	REVISION A	