


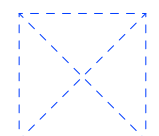


# **Attachment B**

**Selected Drawings**

LEGEND :	
	REMOVABLE CAFE OUTDOOR UNBRALLA 2500X2500MM
	OUTDOOR CHAIR
	OUTDOOR TABLE


LEGEND :	
	REMOVABLE CAFE UMBRELLA 2500X2500MM QTY:3
	OUTDOOR CHAIR QTY: 30
	RECTANGULAR OUTSIDE TABLE 550X550MM QTY: 15
	TOTAL AREA: 40M2

HUNTLEY STREET




GRASS AREA

PUBLIC PATH

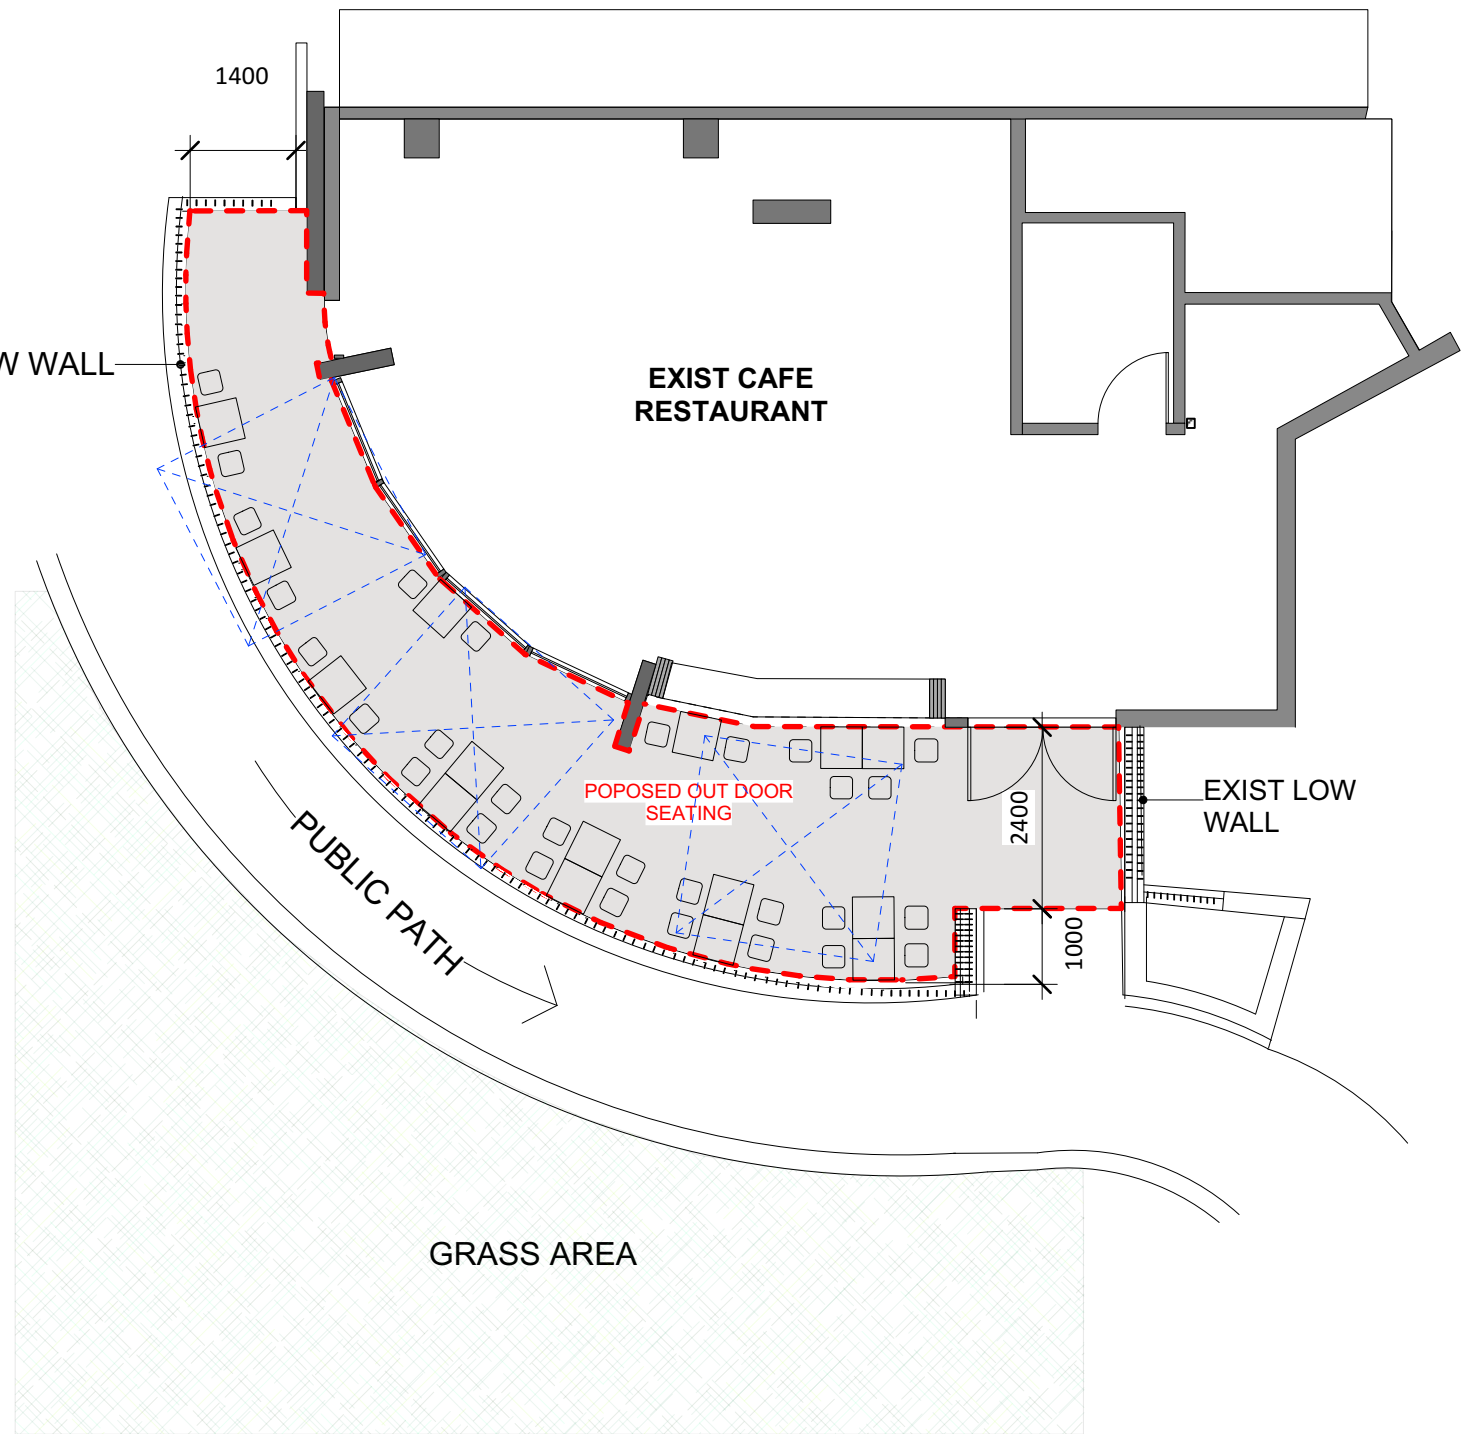

**OUTSIDE SEATING PLAN**  
Scale: 1:100@A3

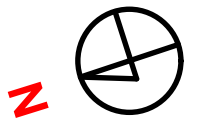

ALL DESIGNS, PRINTS & SPECIFICATIONS ARE THE PROPERTY OF WT DESIGN AND CANNOT BE USED WITHOUT THEIR WRITTEN PERMISSION. DO NOT SCALE THE DRAWING AND USE FIGURED DIMENSIONS ONLY. CONTRACTOR IS RESPONSIBLE TO VERIFY ALL DIMENSIONS ON SITE PRIOR TO COMMENCEMENT OF ANY WORK. THESE DRAWINGS ARE TO BE READ IN CONJUNCTION WITH ARCHITECTURAL BASE DRAWINGS & RELEVANT CONSULTANT DRAWINGS. MANUFACTURER SHALL PREPARE 'SHOP DRAWINGS' OR 'PROTOTYPE SAMPLES' FOR RELEVANT ITEMS AND SUBMIT THEM TO THE DESIGNER FOR APPROVAL. DO NOT SCALE DRAWINGS. ALL DIMENSIONS IN MILLIMETRES UNLESS OTHERWISE SHOWN. WRITTEN DIMENSION TAKE PRECEDENCE OVER SCALED DIMENSIONS. ANY CHANGES MADE BY THE SHOPFITTER SHALL BE DOCUMENTED AND FORWARD TO DESIGNER FOR APPROVAL. ALL SITE & ACCESS DIMENSION TO BE CONFIRMED ONSITE PRIOR TO CONSTRUCTION. ANY VARIATIONS TO DOCUMENTS MUST BE CONFIRMED BY DESIGNER. SHOPFITTER SHALL VERIFY ALL CRITICAL DIMENSIONS ONSITE AND NOTIFY THIS DESIGNER IMMEDIATELY OF ANY DISCREPANCIES. SHOPFITTER TAKES FULL RESPONSIBILITY OF THE WORK IF DISCREPANCIES ARISE. SHOPFITTER TO ENSURE THAT DRAWING IS THE LATEST ISSUE BEFORE COMMENCEMENT O WORK. TO BE READ IN CONJUNCTION WITH OTHER PACKAGE.

**WT DESIGN**

m: 0425 554 707  
e: wtdesign888@gmail.com

Project	ELLEN CAFE	Title	OUTSIDE SEATING PLAN			Drawing No.	2			Issue
Address	SHOP 153 18 HUNTLEY STREET ALEXANDRIA 2015 NSW	Project Number	Drawn	Checked	Date	MH	AY	15/11/2023		
		Scale								